



FRONT ELEVATION

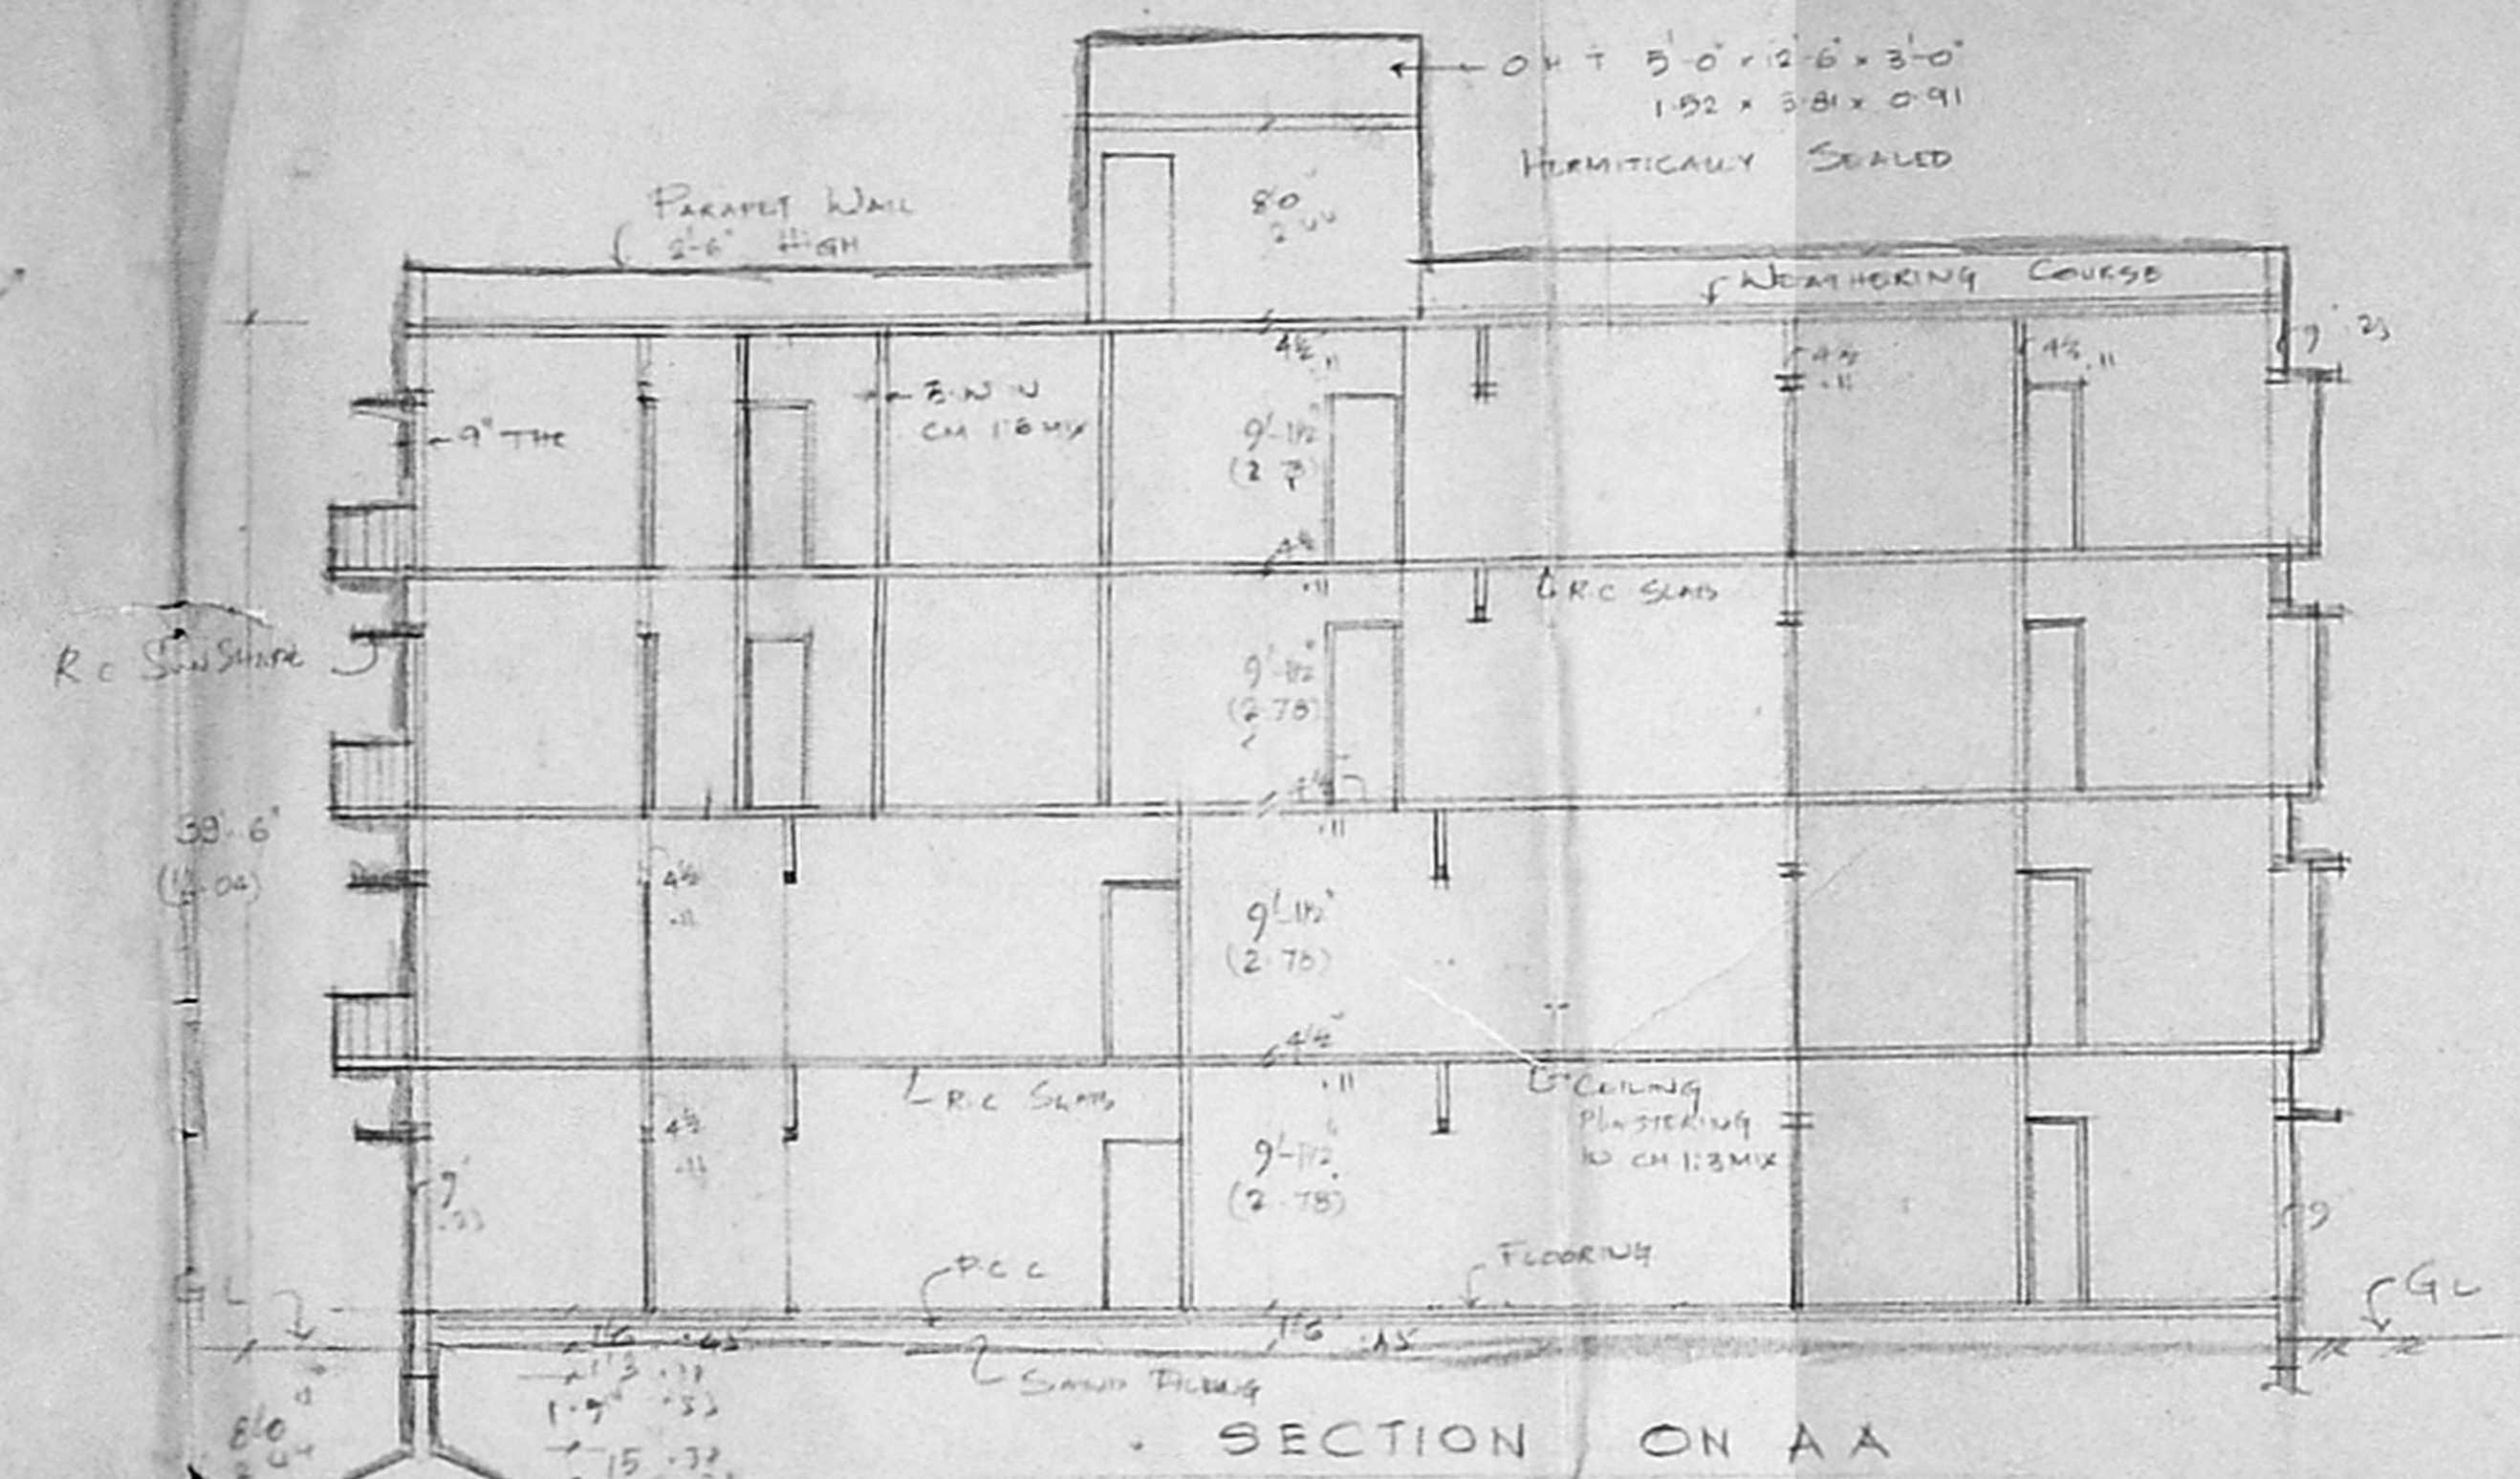


SECTION ON AA

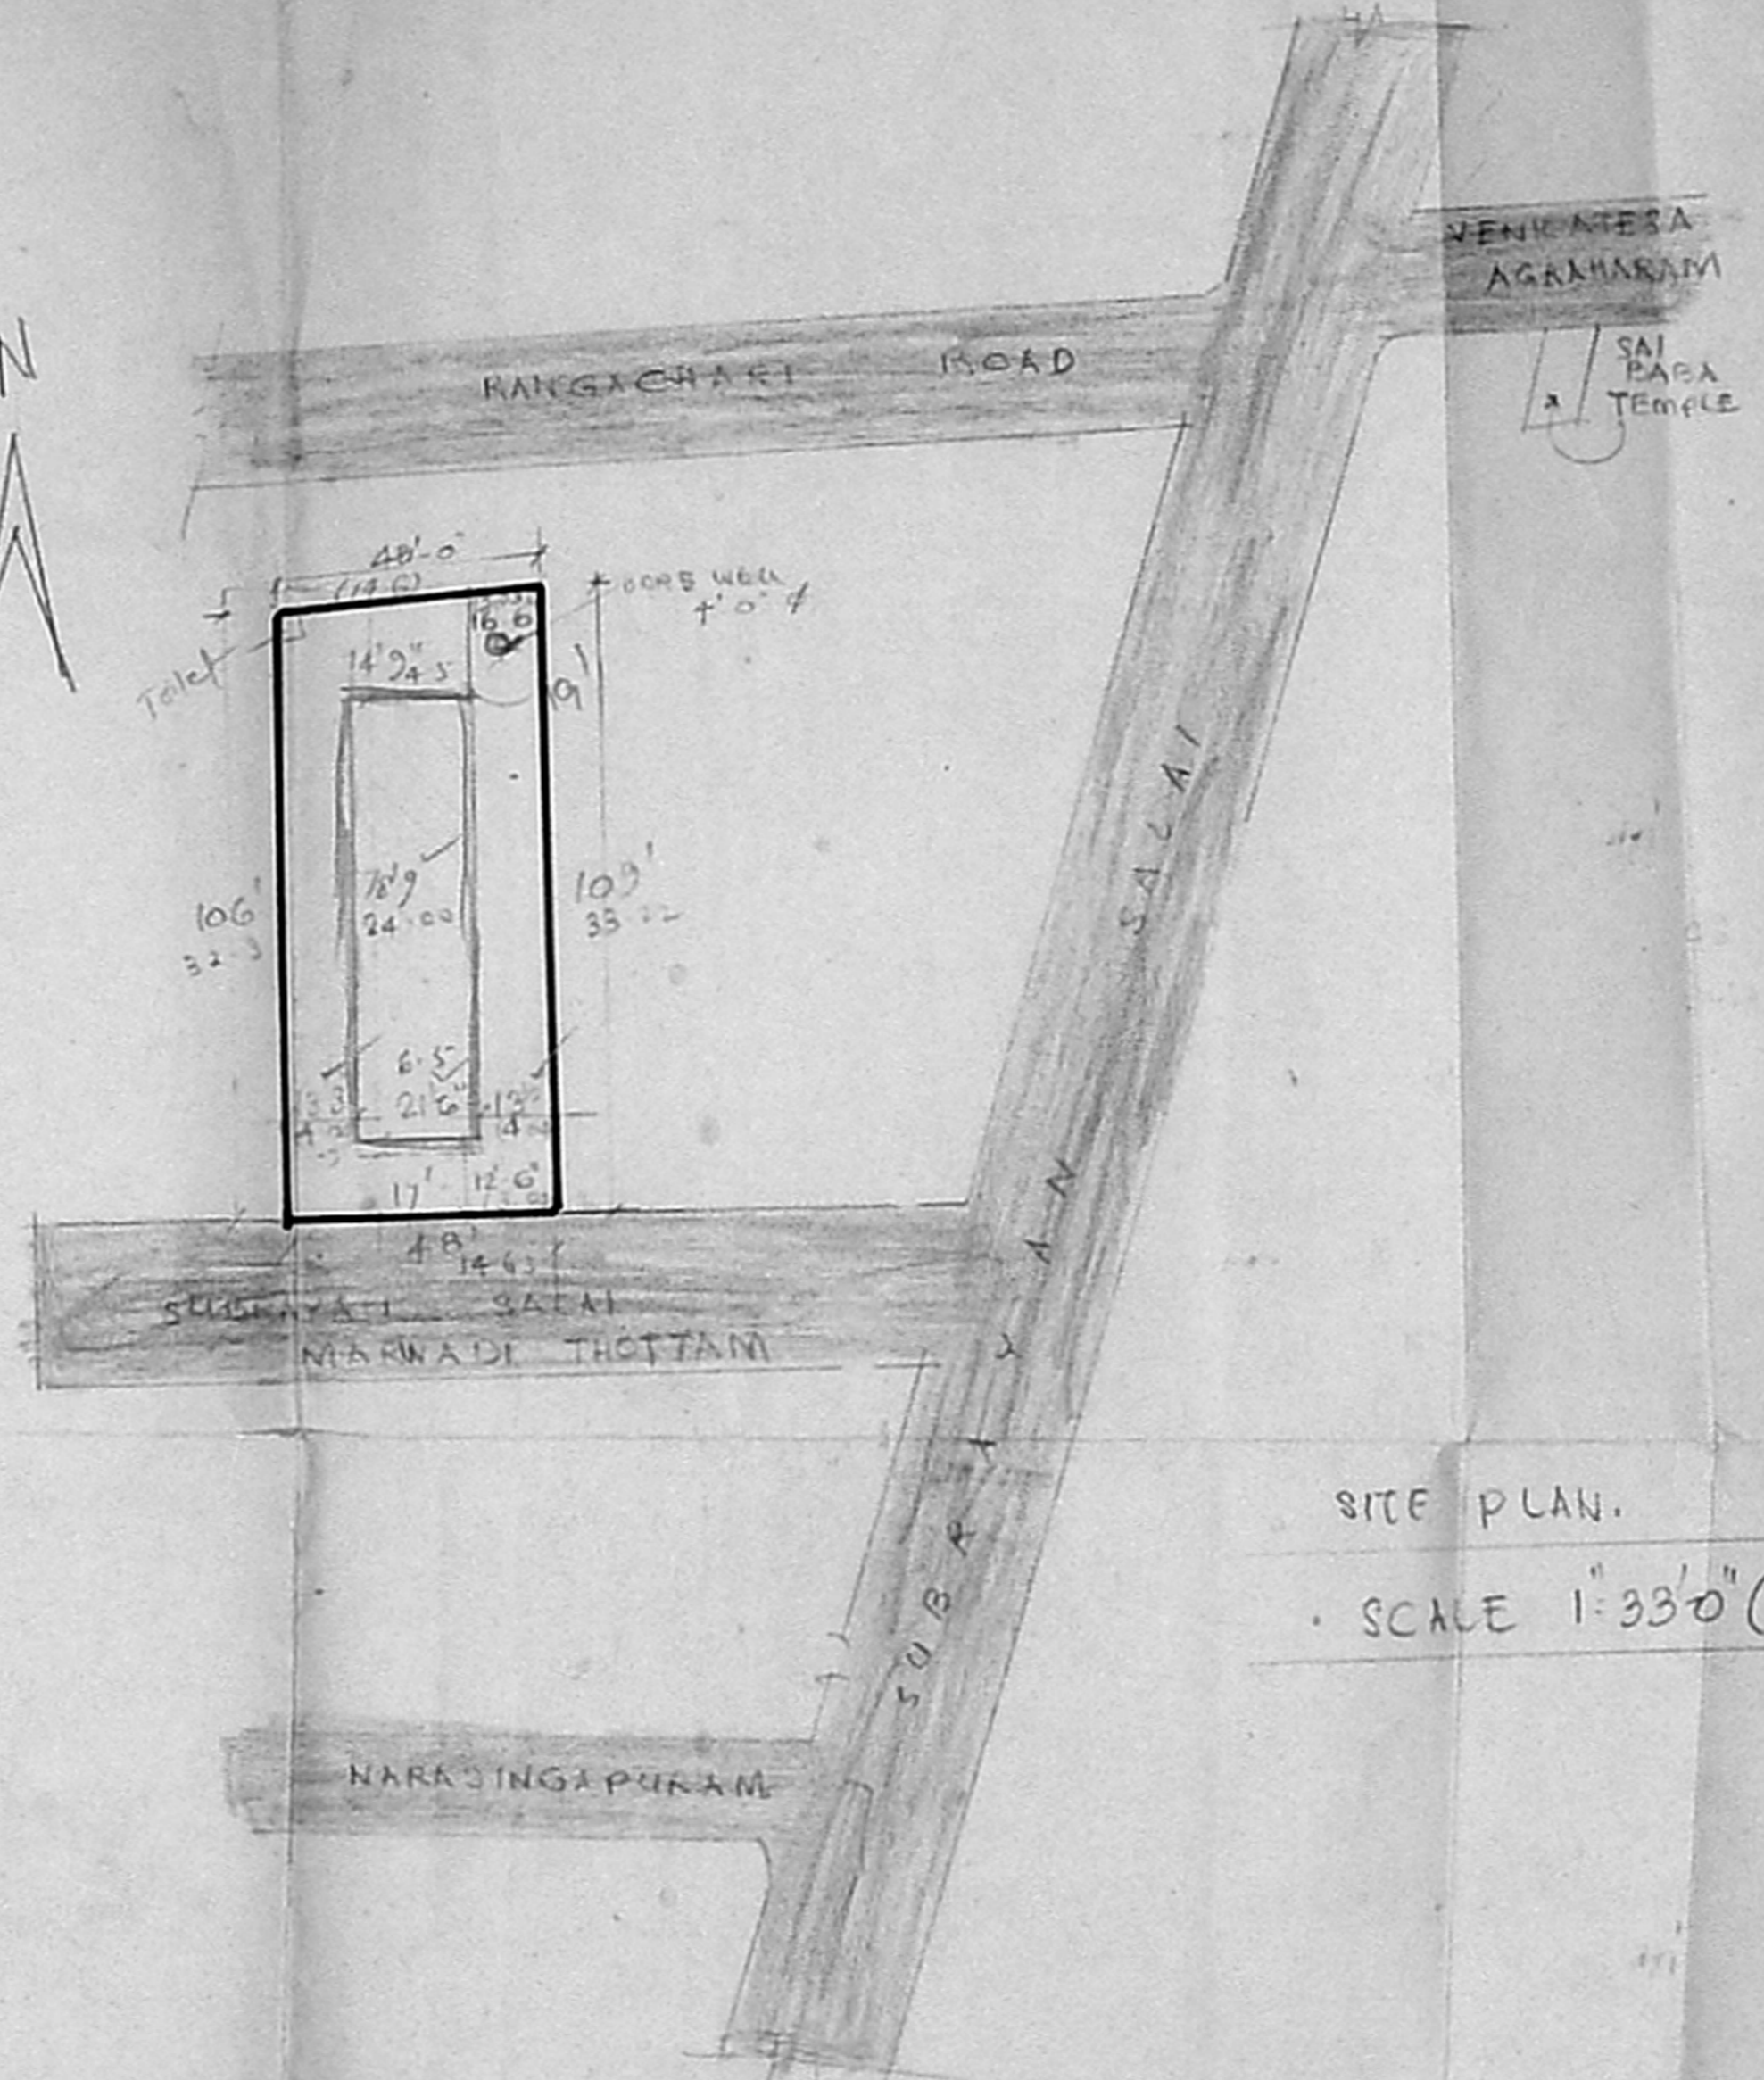


SITE PLAN.
SCALE 1" = 33'0" (1/400)


Planning Permit No. B/17203/78/94
APPROVED
 SUBJECT TO THE CONDITIONS IN THIS OFFICE LITTER.
 No. 122/24 Date: 03.9.94
 M.V. Subramanian
 11/9/94
 FOR MEMBER SECRETARY
 MADRAS METROPOLITAN
 DEVELOPMENT AUTHORITY
 MADRAS-600 008.

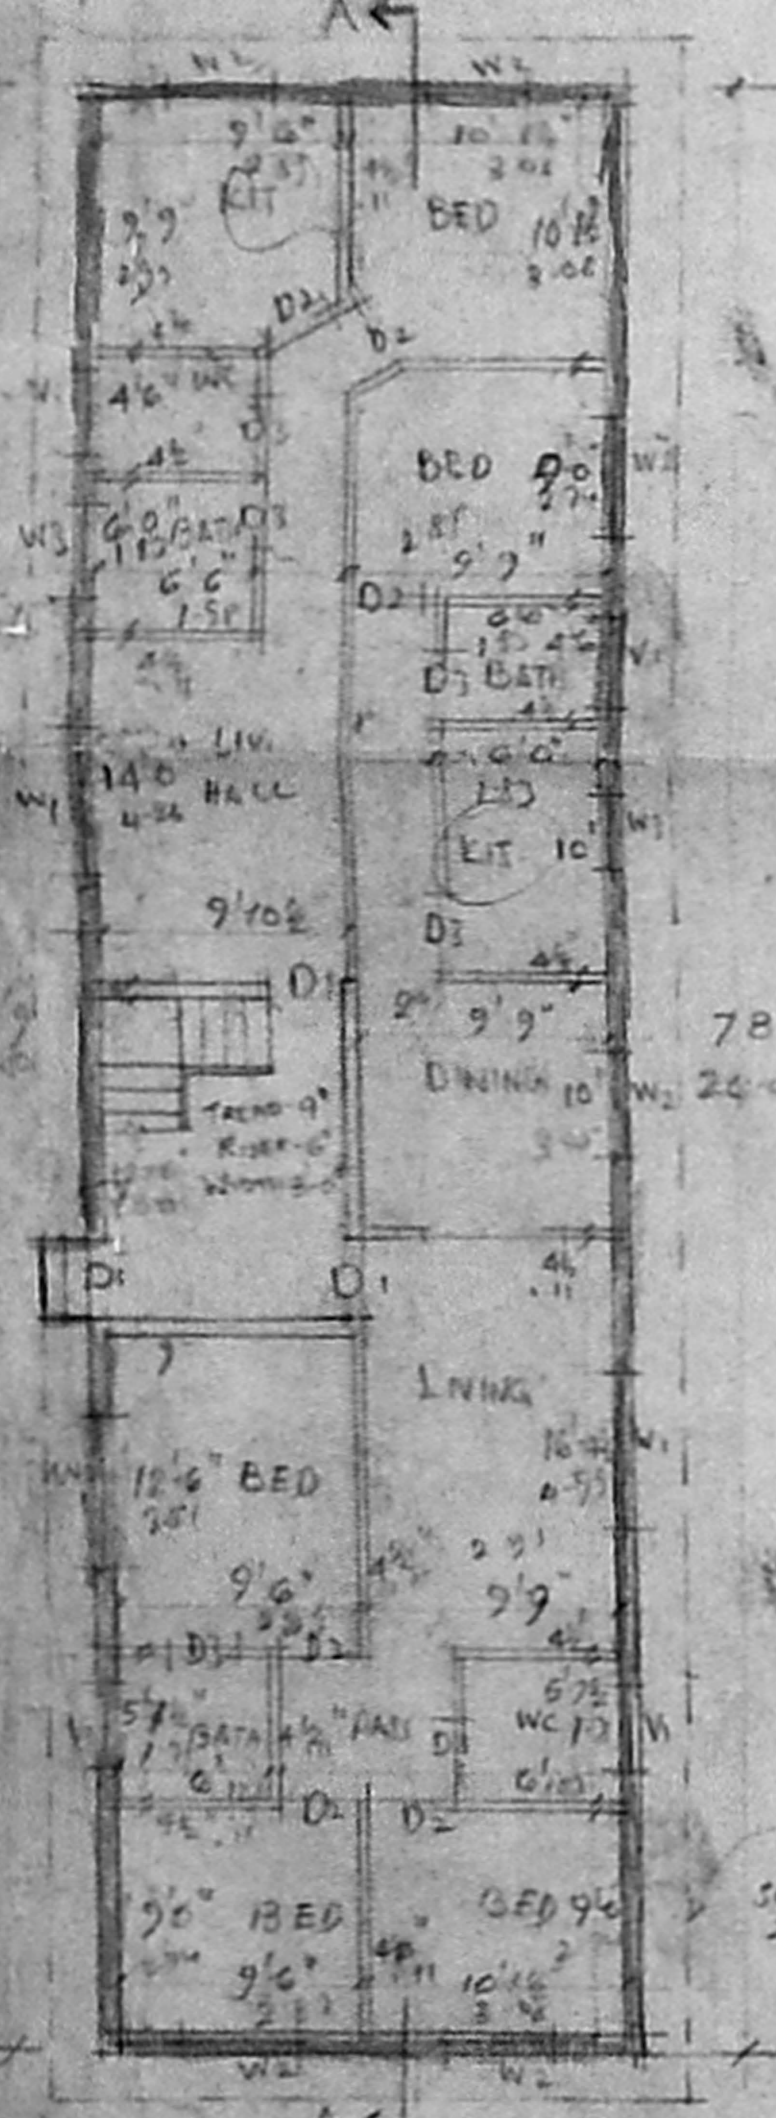


PLAN OF GROUND FLOOR

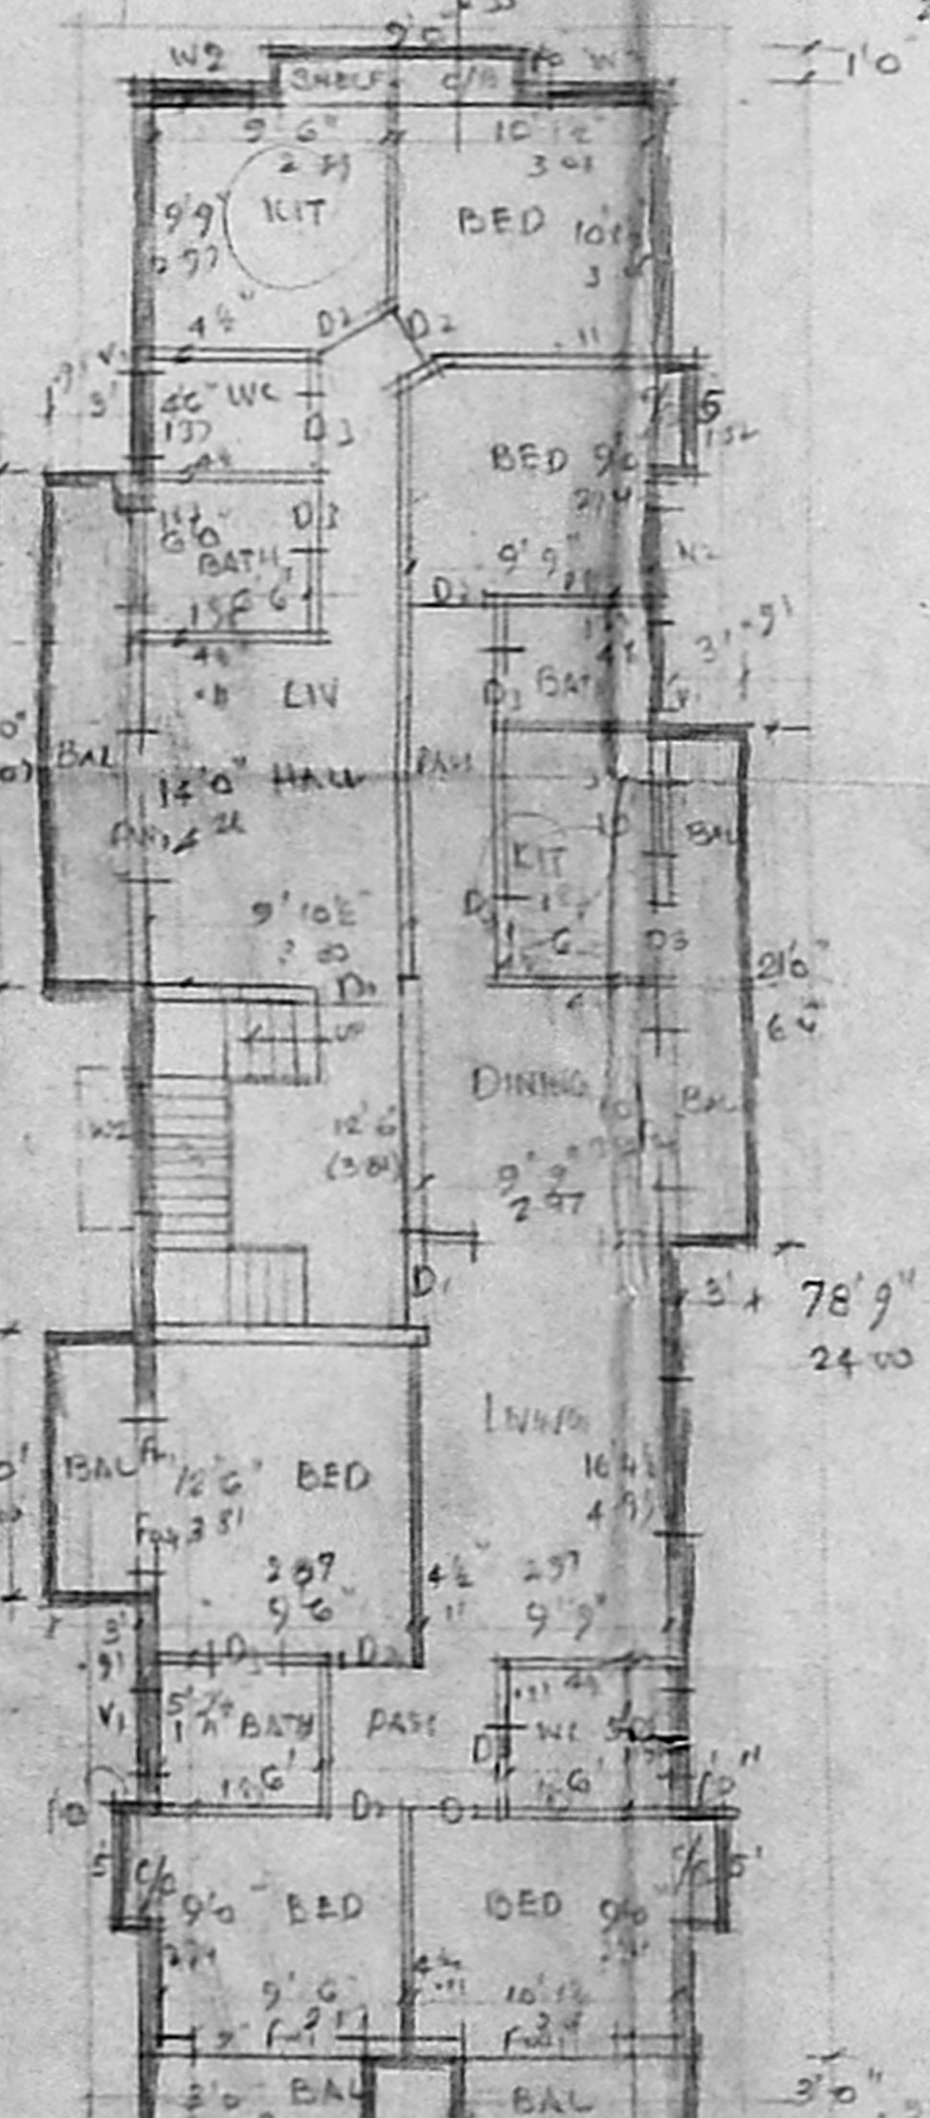

PLAN OF FIRST FLOOR

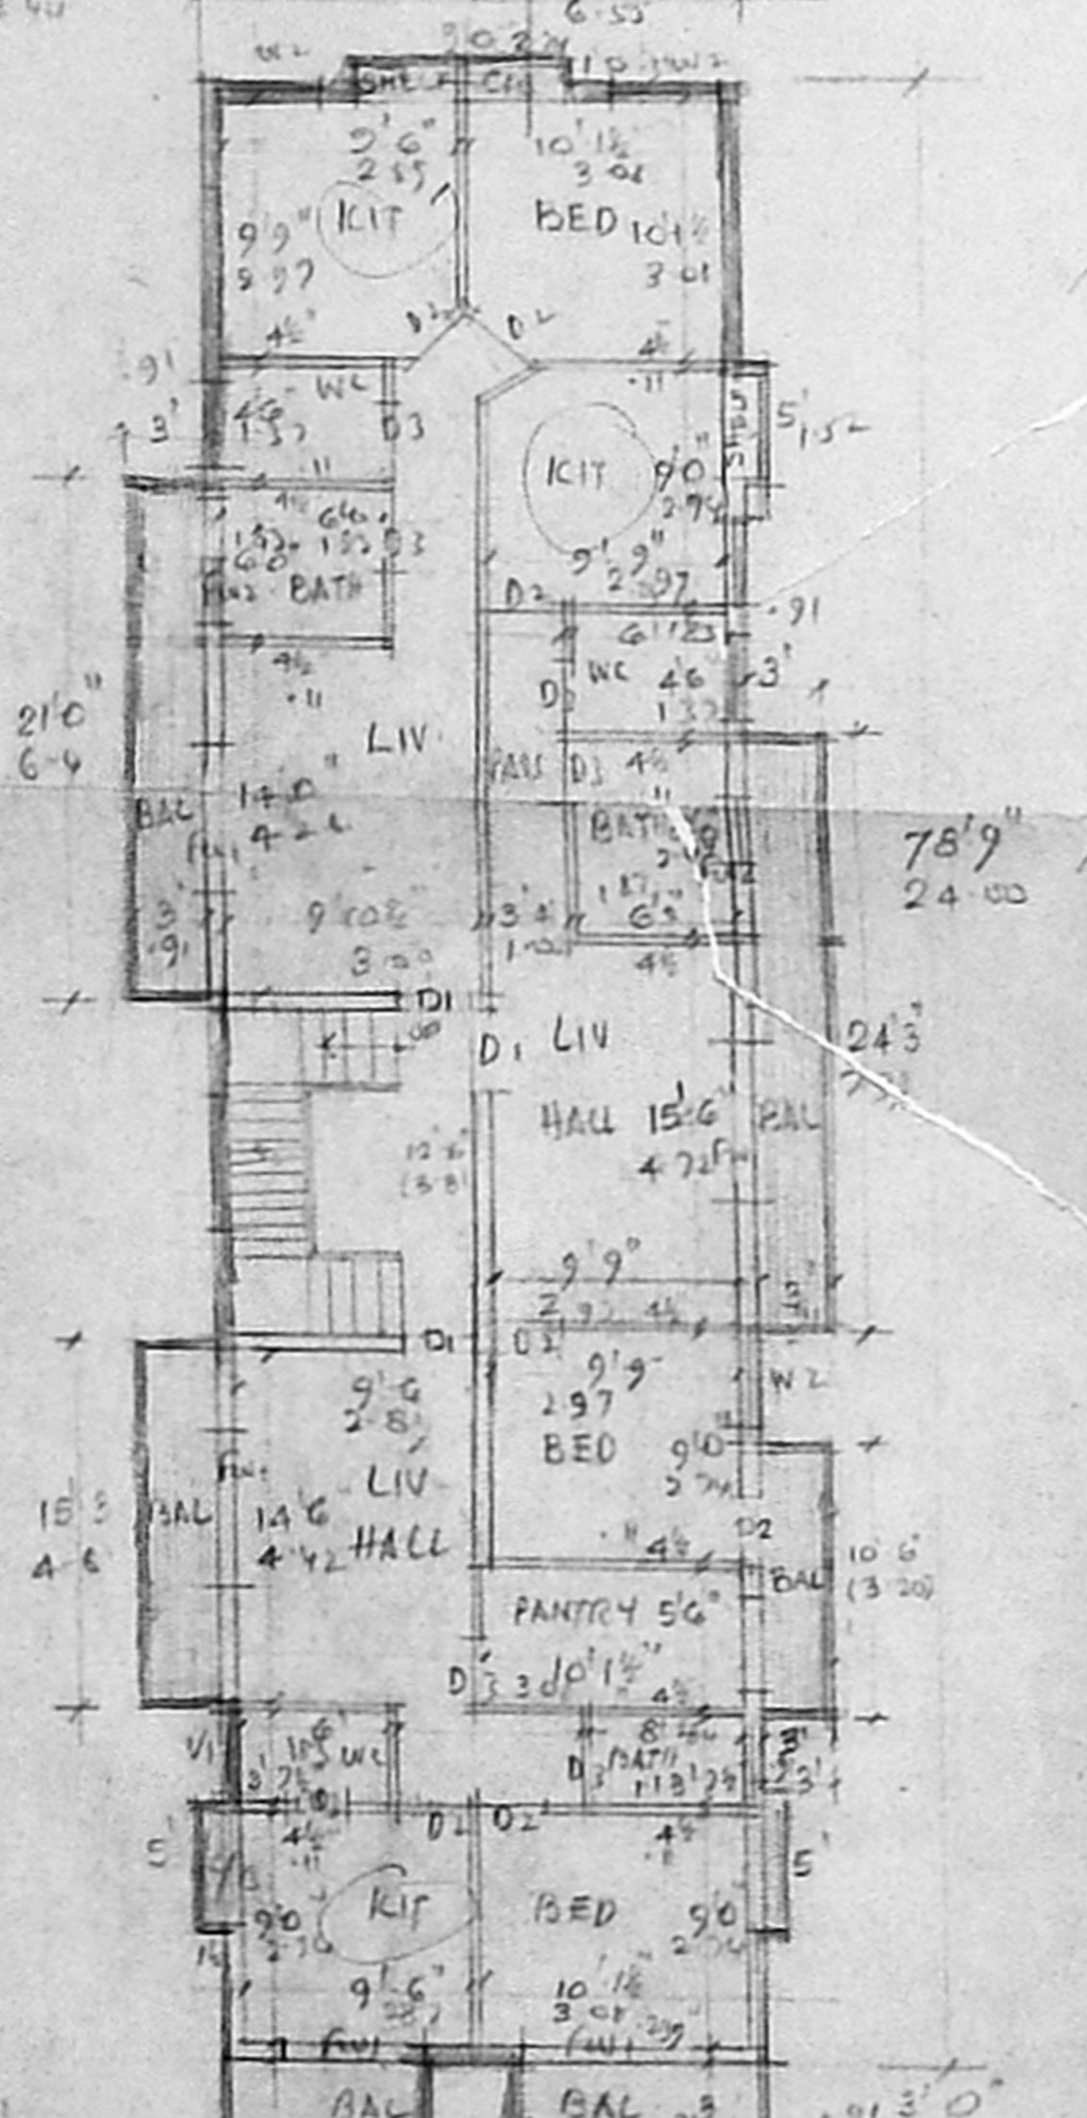

TYPICAL FLOOR PLAN OF SECOND & THIRD FLOOR

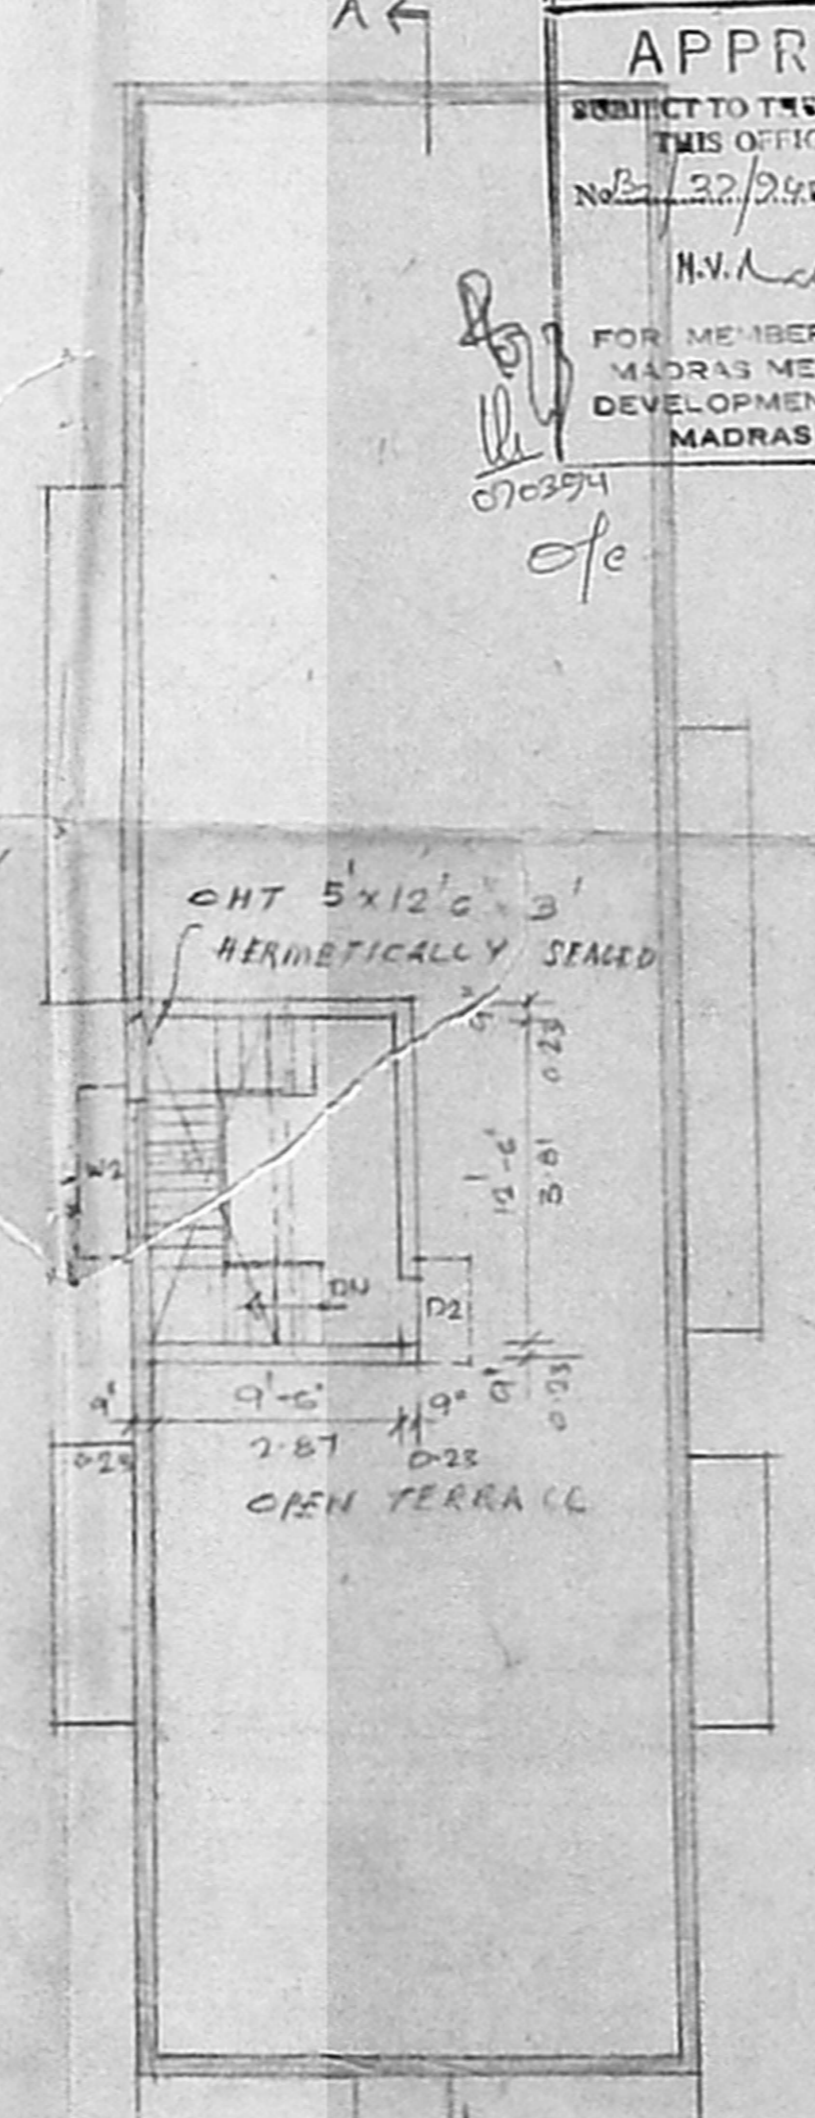

TERRACE PLAN

SPECIFICATION:
 FOUNDATION WITH RCC COL 1:2:4 OVER PCC 1:5:10.
 SUPERSTRUCTURE WITH RCC COL & PARTITION WITH BRICK WORK IN CM 1:1:6 PARTITION WALL WITH CM 1:4 WITH BRICK WORK. TIE BEAM, LINTEL, BEAM, SUNSHADE AND ROOF WITH RCC 1:2:4 FLOORING WITH MOSAIC TILES PLASTERING WITH CM 1:4, 12 MM TIC. WHITE & COLOUR WASH TWO COAT.

JOINERY

F01 FRENCH DOOR	6'0" x 7'0"	1 83
F02 " "	5'0" x 7'0"	1 32 x 2 13
D1 DOOR	3'2" x 7'0"	1 00 x 2 13
D2 " "	3'0" x 7'0"	51 x 2 13
D3 " "	2'6" x 7'0"	76 x 2 13
W1 WINDOW	6'0" x 4'6"	181 x 137
W2 " "	4'0" x 4'6"	122 x 137
W3 " "	3'0" x 4'6"	91 x 137
V1 VENTILATOR	3'0" x 2'0"	91 x 61

PLAN SHOWING THE PROPOSED BUILDING AT DOOR NO 11, MARWADI THOTTAM. SUBRAYAN SALAI, MYLAPORE. DIVISION 142.
 R.S. NO 3566/14 IN BLOCK 71 SCALE 1" = 8'0" (1/100)

(G. GODI KRISHNAN)
 OWNER / POWER AGENT

K.L. RAMDAS, M.E.
 REGISTERED ENGINEER DT 27.10.87
 M. 28884 DT. 9-8-81
 LICENSED SURVEYOR CLASS 1 No. 54
 CORPORATION OF MADRAS
 GROUP B, WILSON C.S. 21/07/91
 10, RAJIV GANDHI SALAI, CHENNAI-600 008
 SURVEYOR

Handwritten notes and signatures in the top right corner, including a date '15-11-2024' and a reference number '102.5 X 56'.

COLOUR INDEX

PROPOSED	IN	—
ROAD	IN	—
BOUNDARY	IN	—

AREA STATEMENT

	Sq. FT	Sq. M
PLOT AREA	5160.00	479.55
GROUND FLOOR	1693.125	157.35
FIRST FLOOR	1928.625	179.24
SECOND FLOOR	1933.625	179.70
THIRD FLOOR	1935.625	179.70
TOTAL	7480.00	696.00
F.S. 1	1.451	
PLOT COVERAGE	33%	