

PLAN SHOWING THE PROPOSED CONSTRUCTION AT PLOT NO. 881, R. S. NO. 221/1 part OF KOYAMBEDU VILLAGE, ARIGNAR ANNA NAGAR, MADRAS.

SCALE = 1" = 8' 0" (1:100)

REFERENCE

D <sub>1</sub>	DOOR	3'0" x 7'0"	0.91 x 2.13
D <sub>2</sub>	DOOR	2'6" x 7'0"	0.76 x 2.13
W	WINDOW	4'0" x 4'6"	1.22 x 1.37
W <sub>1</sub>	WINDOW	3'0" x 4'6"	0.91 x 1.37
V	VENTILATOR	3'0" x 1'6"	0.91 x 0.45

AREA DETAILS

PROG AREA	1287.5 FT <sup>2</sup>	119.56 SMT
PRO FF AREA	1404 "	130.43 "
PRO SF AREA	1404 "	130.43 "
PLOT AREA	3600 "	334.44 "
COVERAGE = 36%	F.S.I = 1.07	
TOTAL AREA	4035.5 FT <sup>2</sup>	380.93 SMT
HEAD ROOM AREA	132.25 S.FI	12.293 SMT


COLOUR INDEX

PROPOSED	[Symbol]
ROAD	[Symbol]
BOUNDARY	[Symbol]


P.P. 441338  
**SATHISH PLANNERS**  
 23/3, SOUTH USMAN ROAD,  
 T-NAGAR, MADRAS - 17

OWNER


P.P. 441338  
**G.S. KUMAR, D.C.E.**  
 CONSULTING ENGINEER  
 Licensed Surveyor - II No: 249  
 23/3, SOUTH USMAN ROAD,  
 T. NAGAR, MADRAS-600 017.  
 LICENSED SURVEYOR

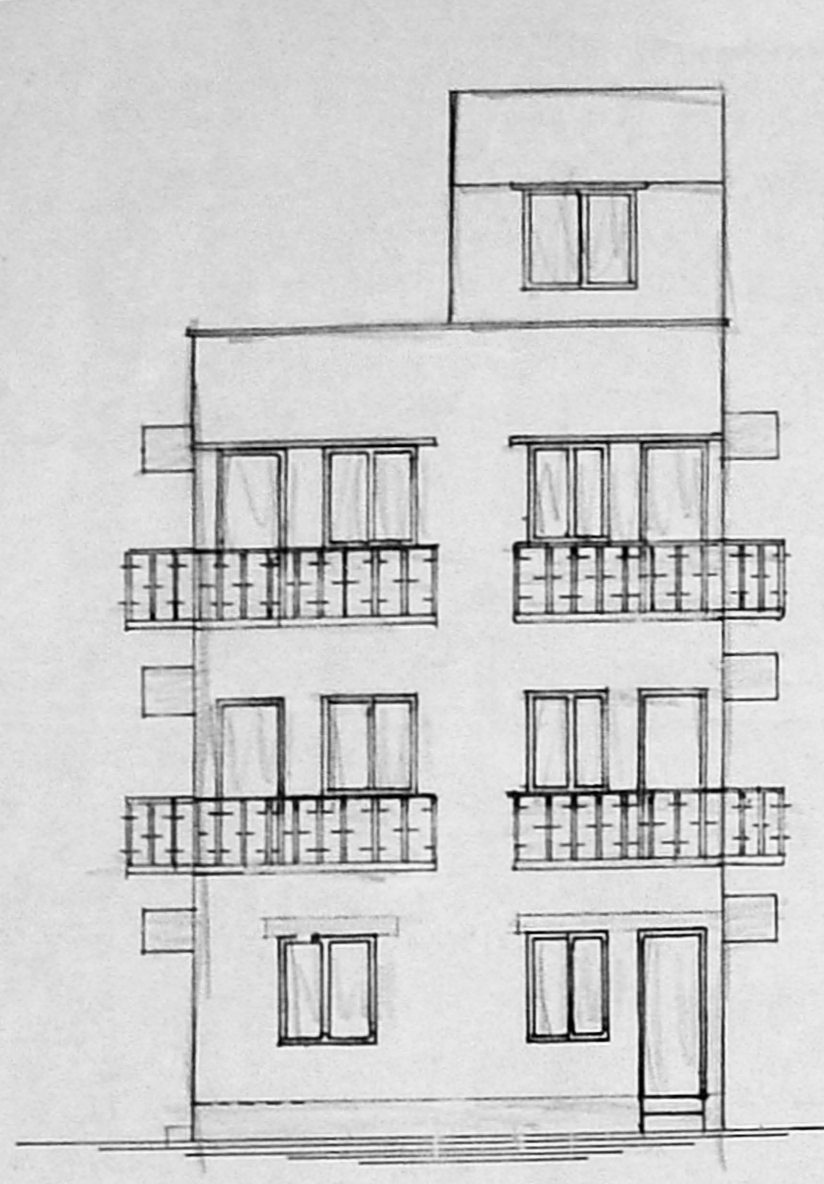


ELEVATION

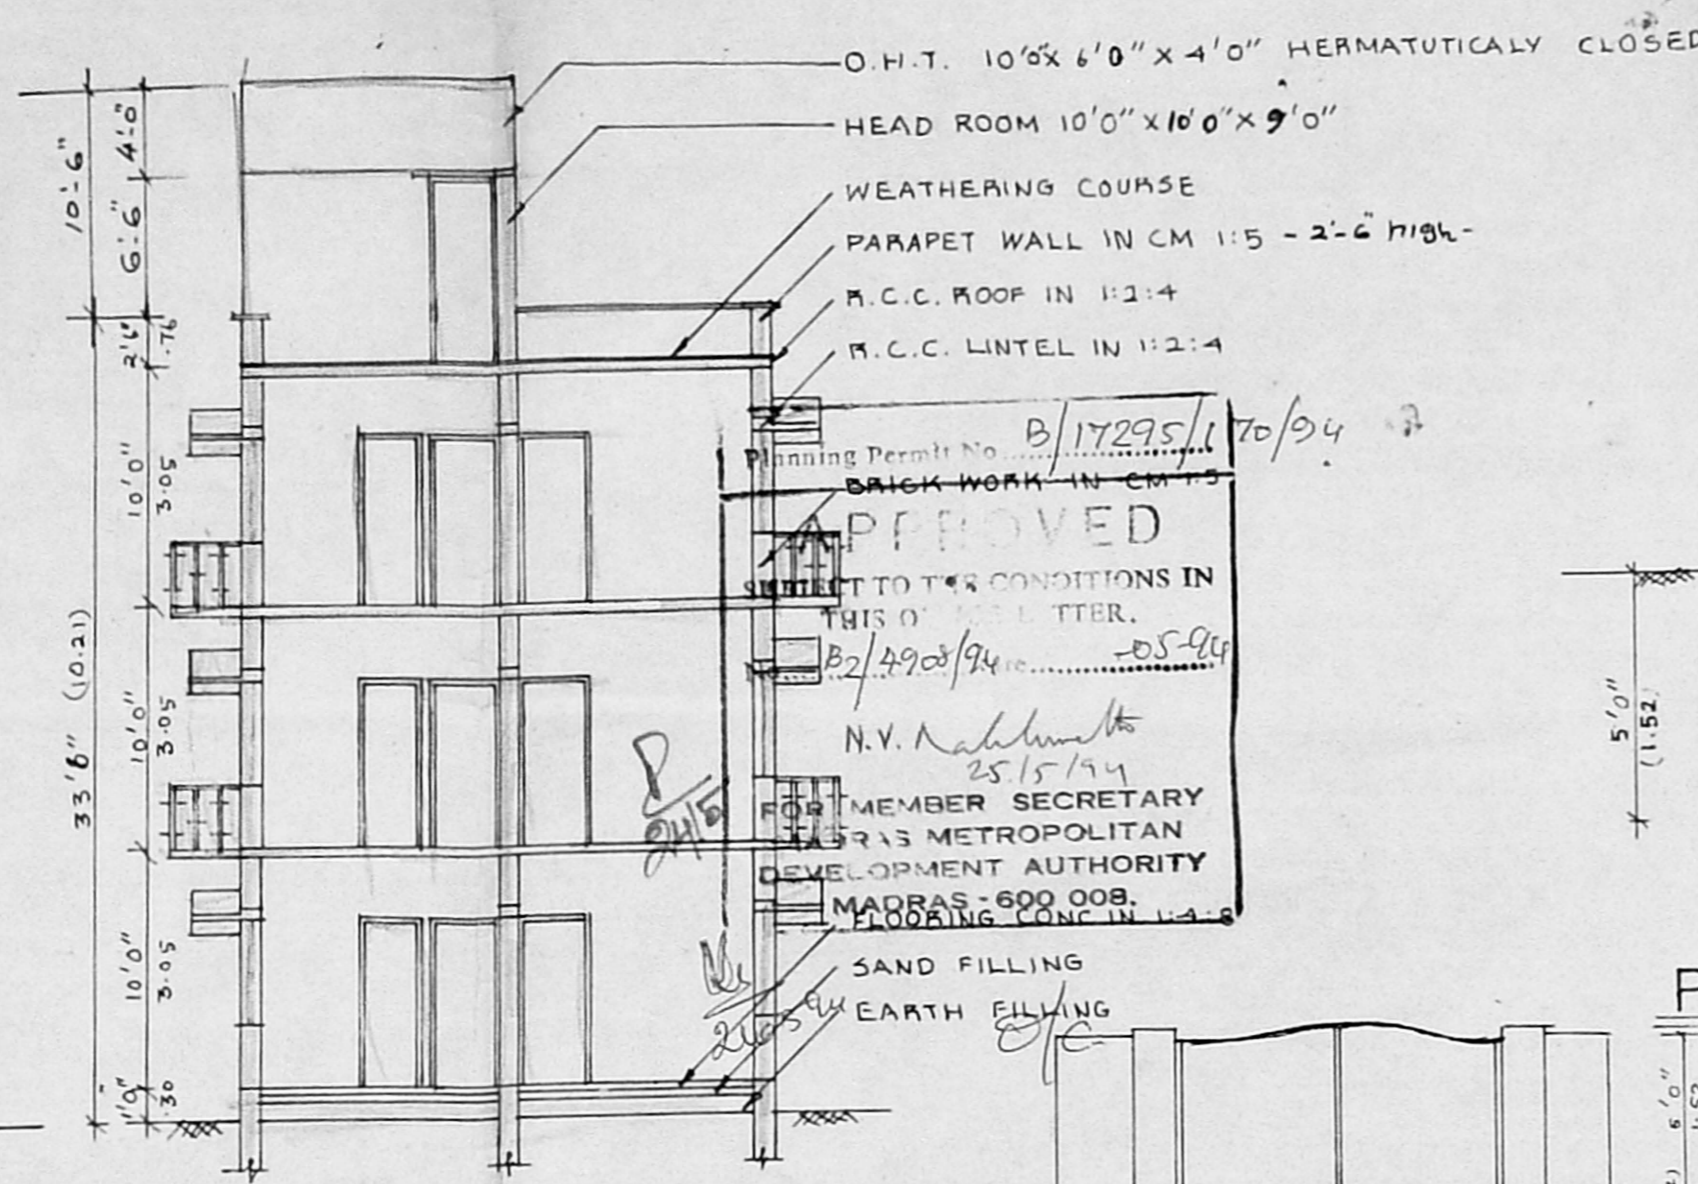


SECTION ON AA

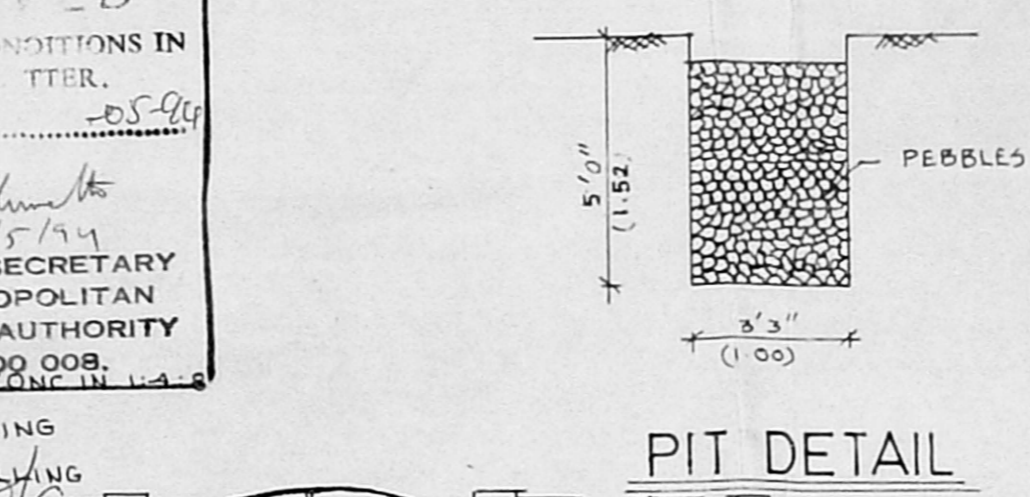


PIT DETAIL

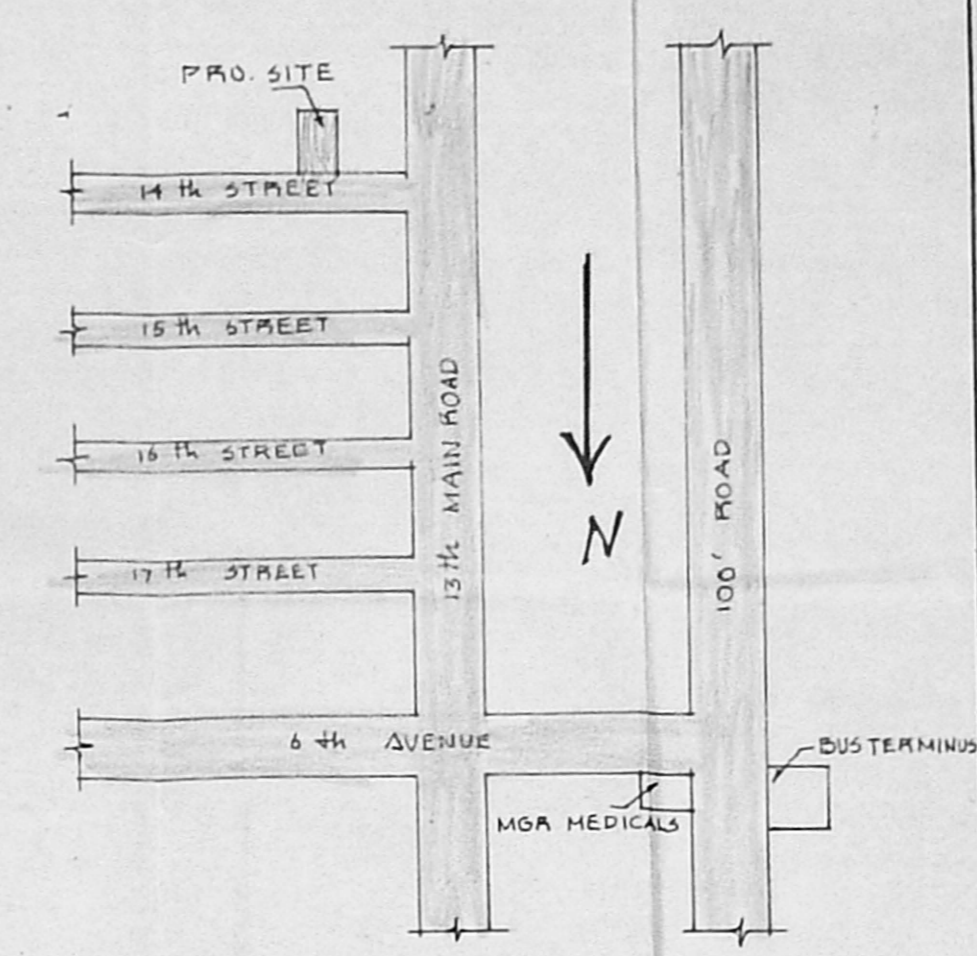


KEY PLAN (NTS)

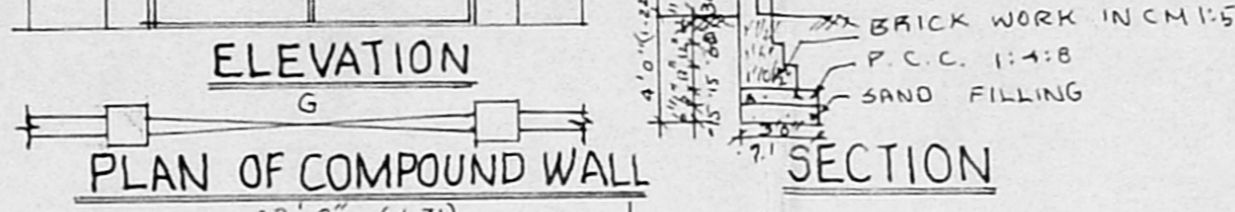


ELEVATION SECTION

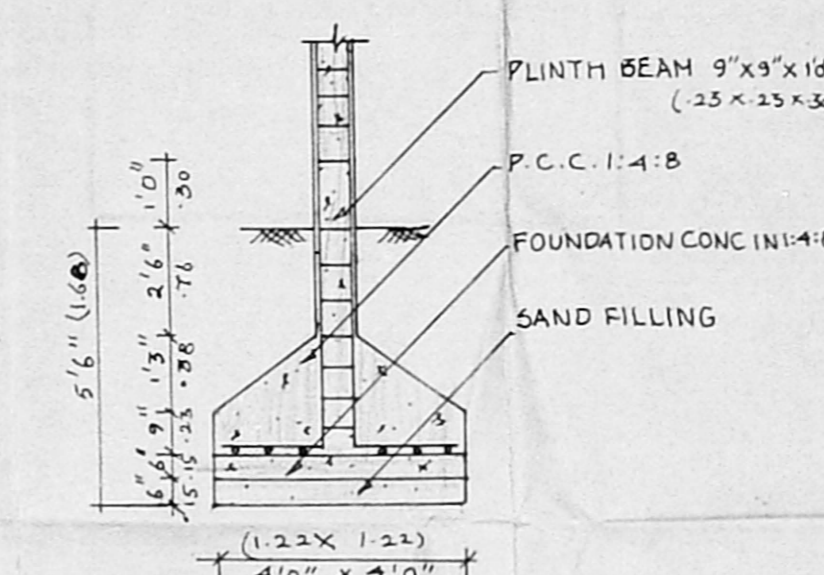


COLOUMN DETAIL

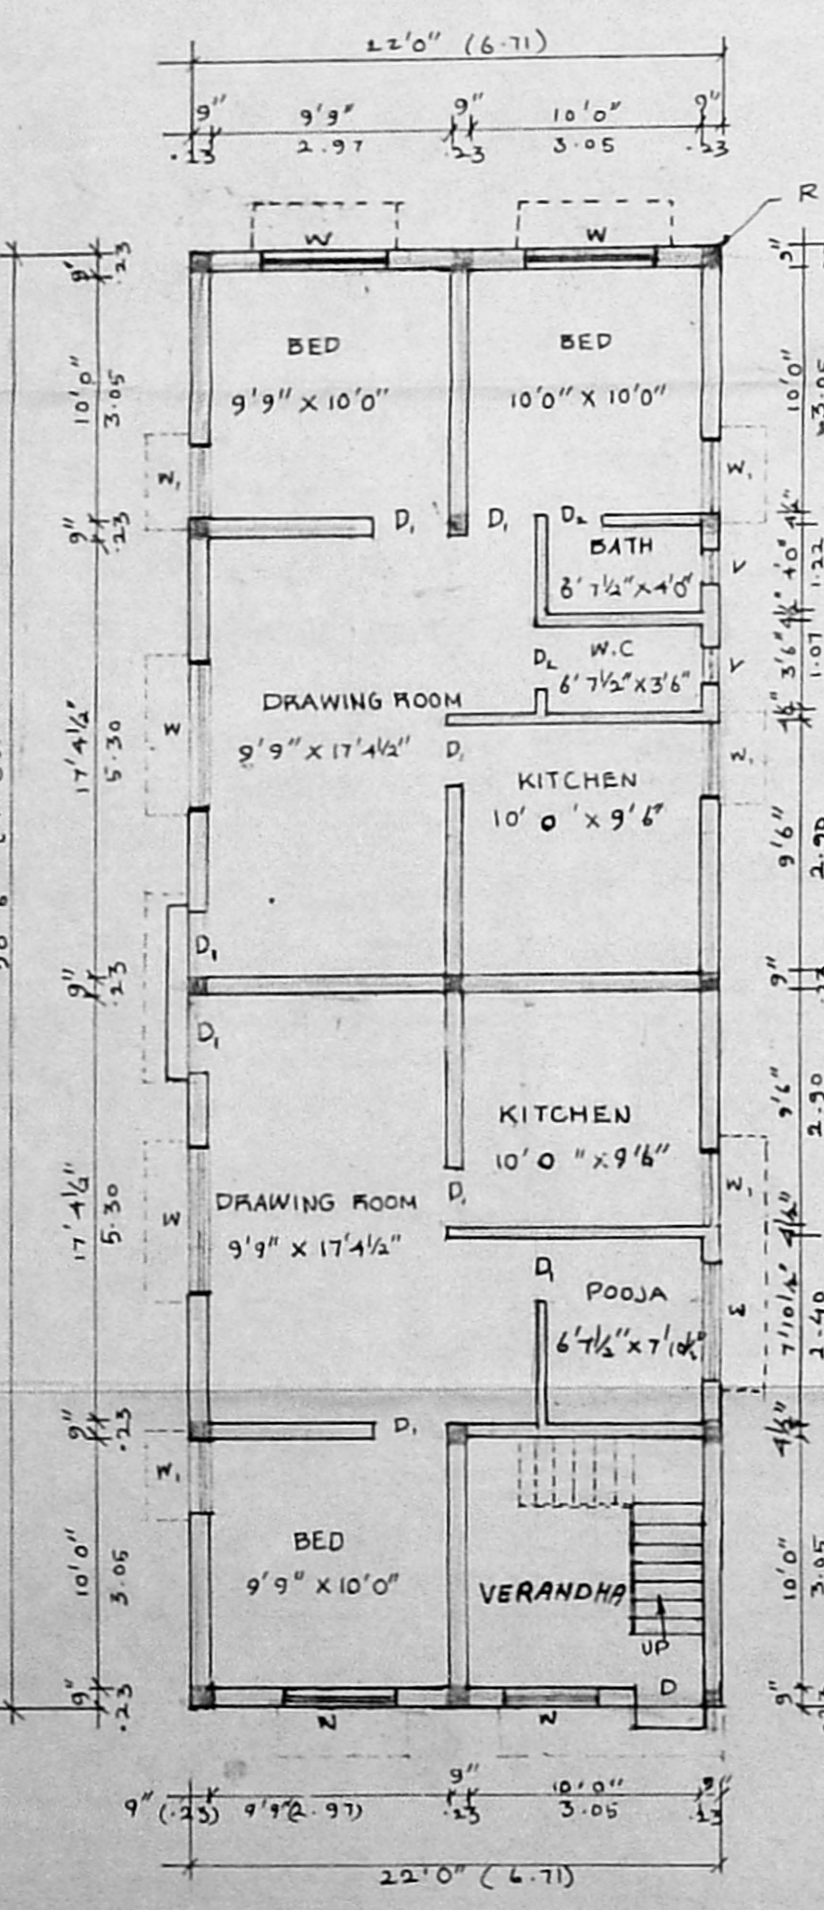


GROUND FLOOR PLAN

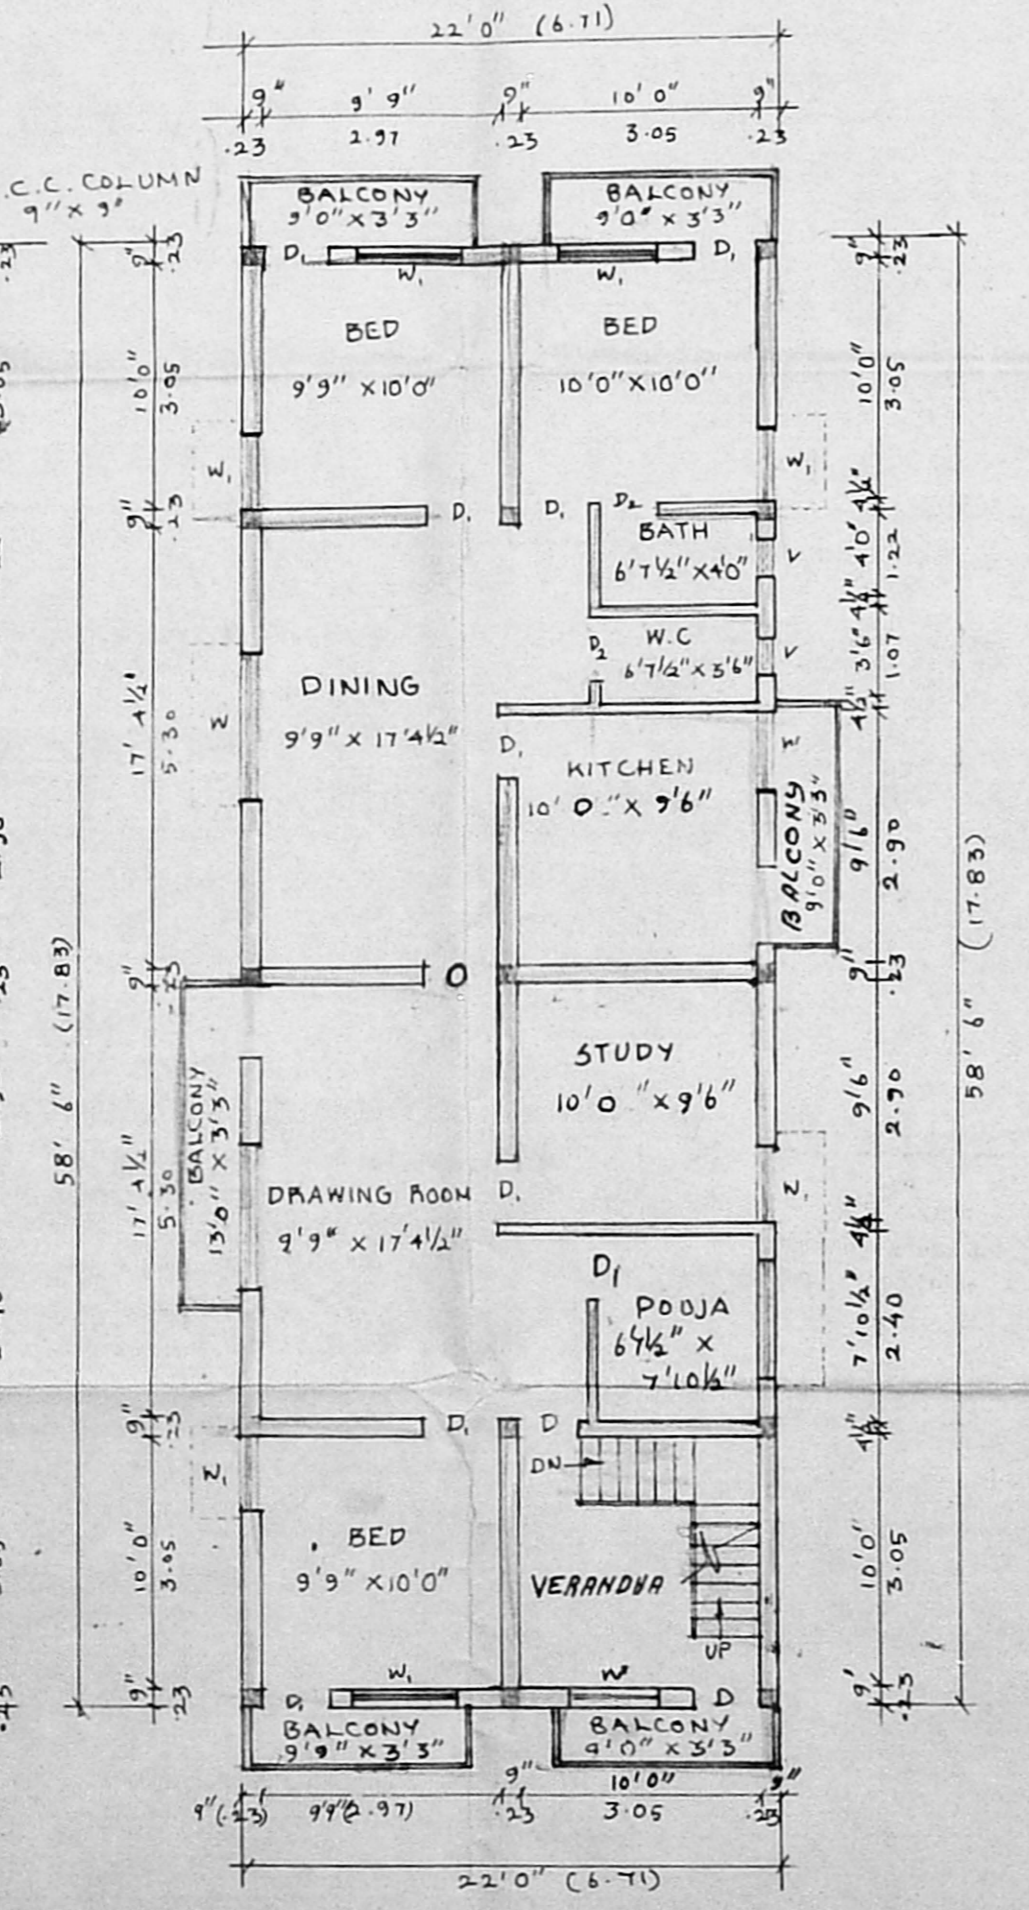


TYPICAL 1st & 2nd FLOOR PLAN

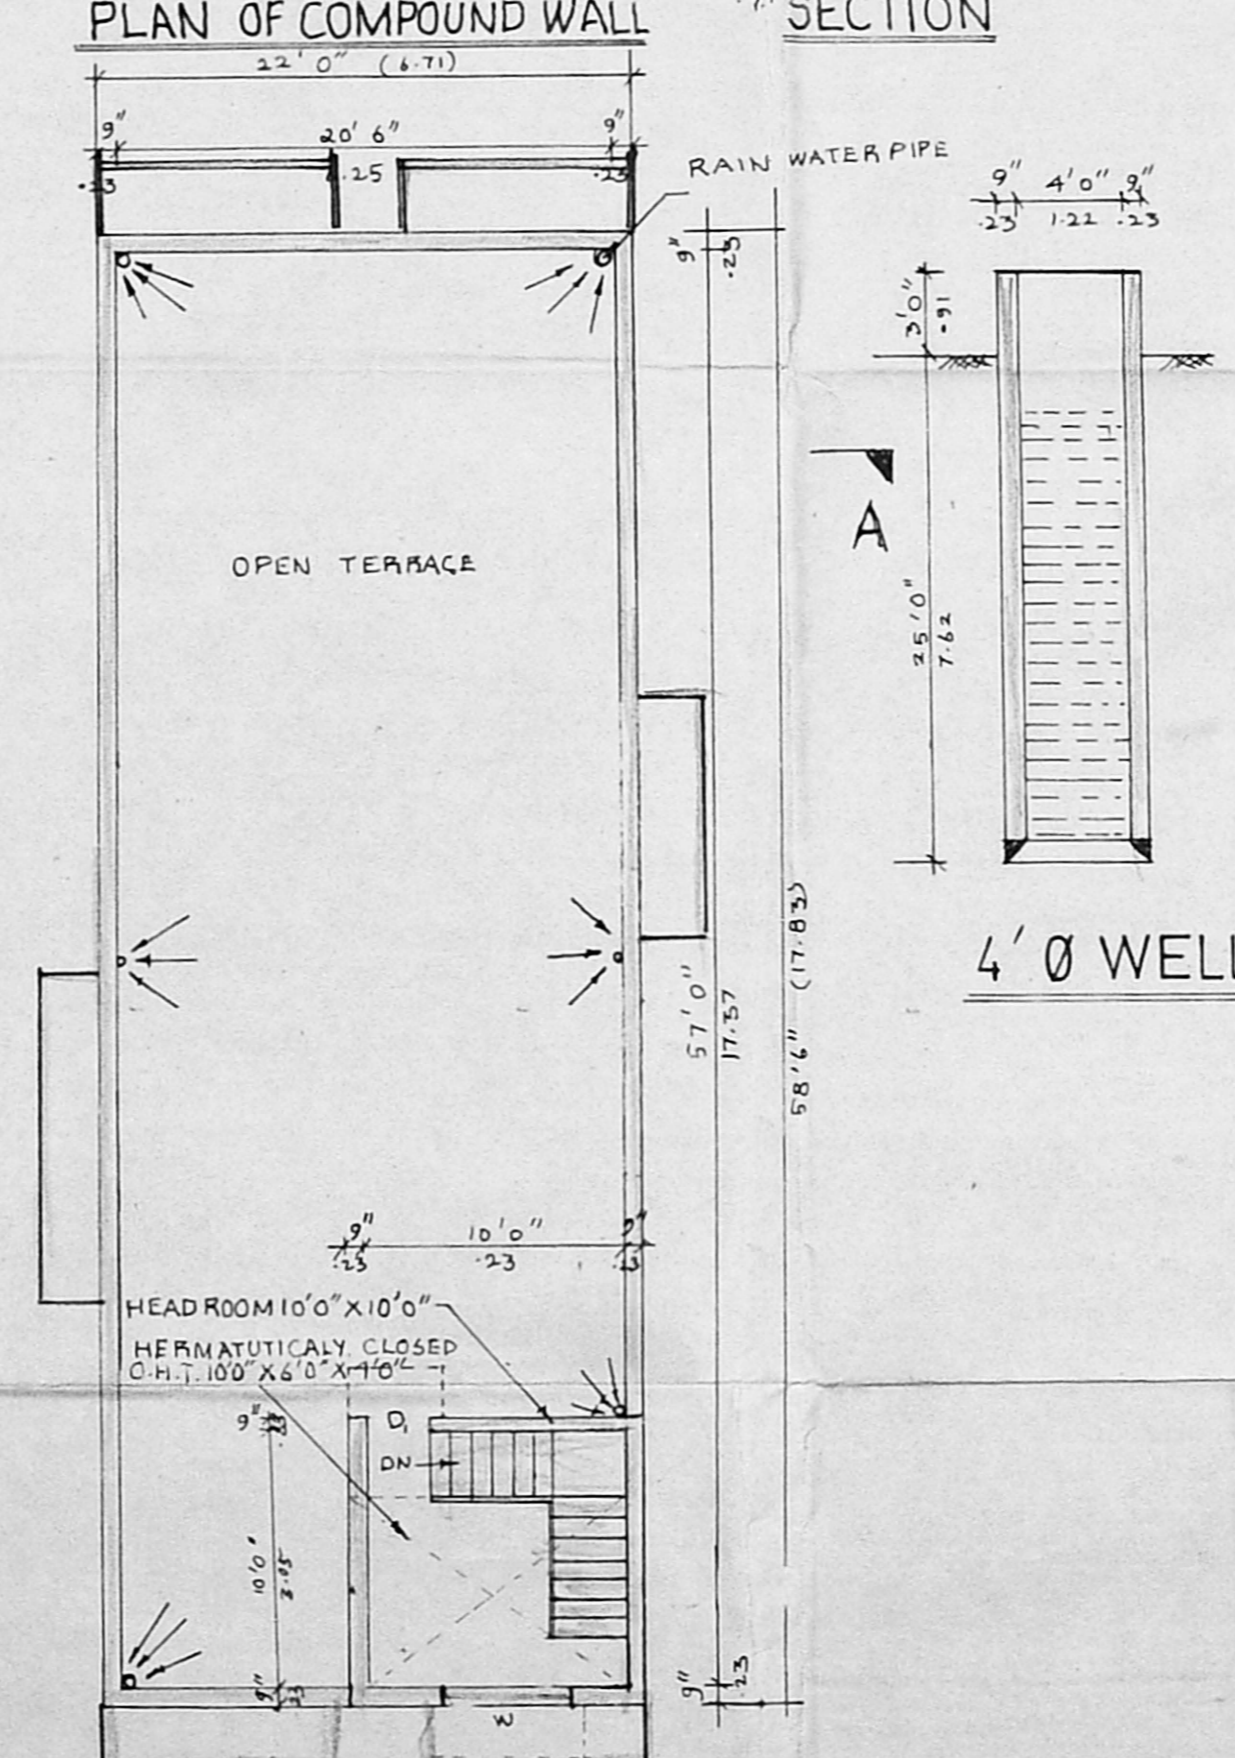

TERRACE FLOOR PLAN

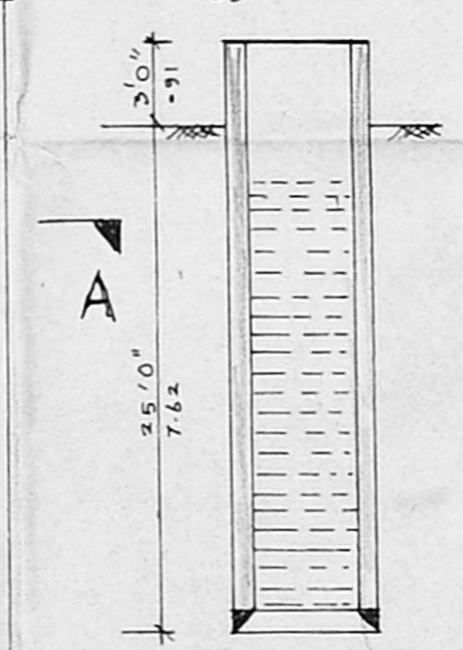

4' Ø WELL

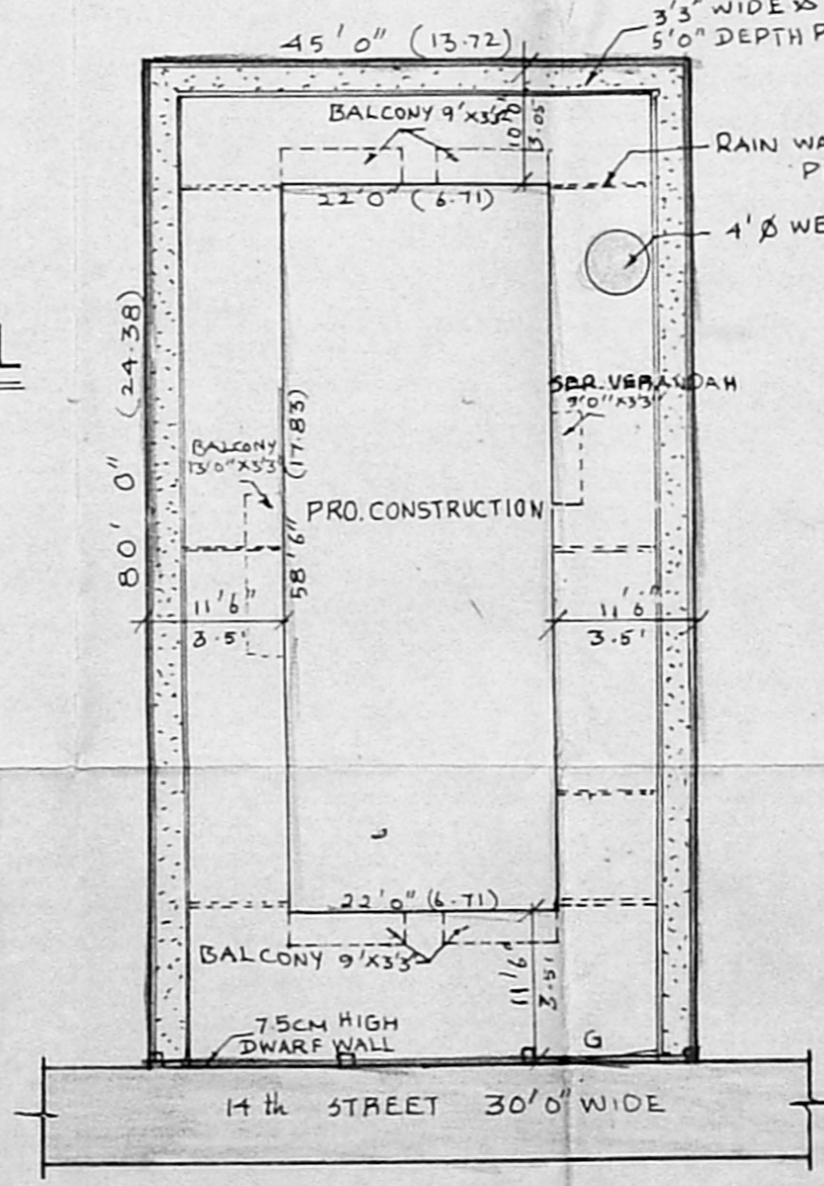

SITE PLAN

SCALE = 1" = 16' 0" (1:200)