



FRONT ELEVATION


SECTION AB

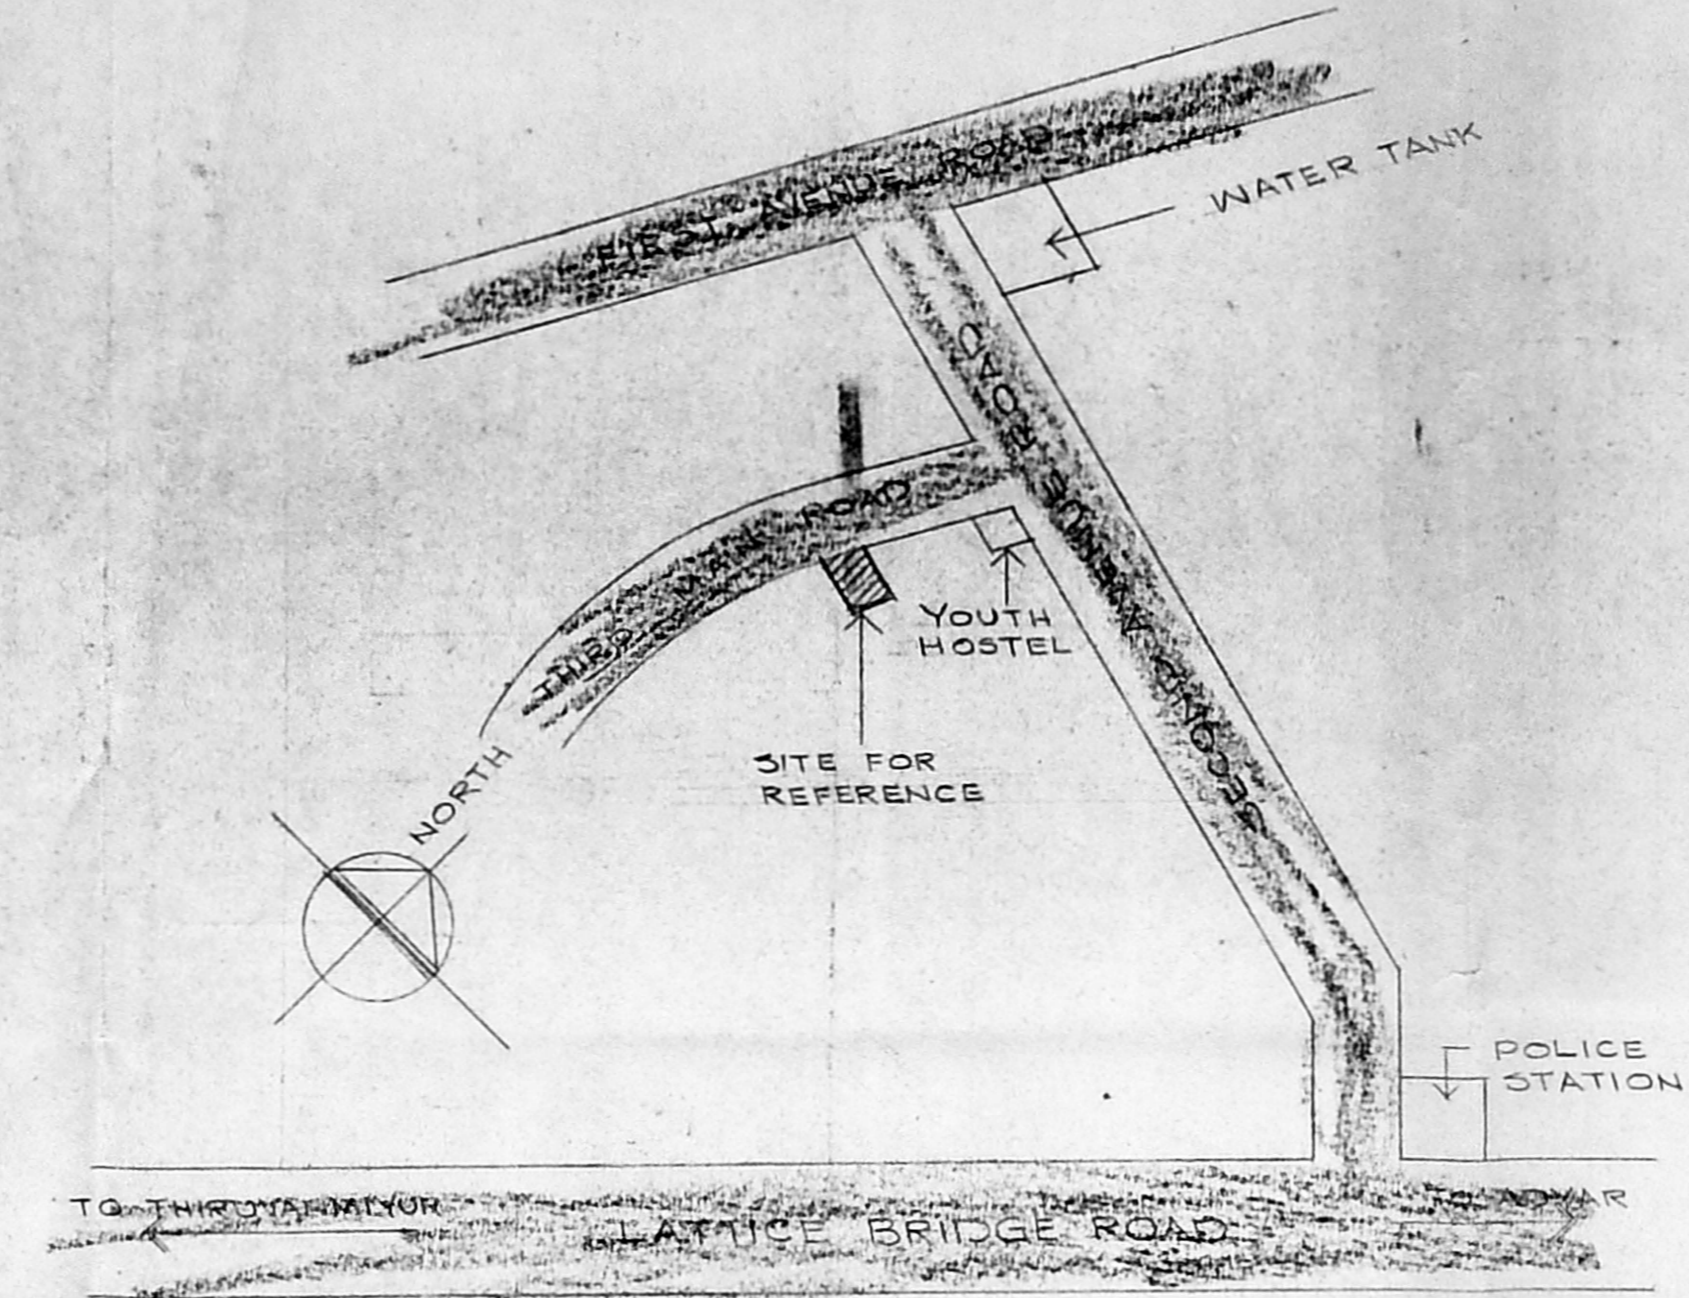


KEY PLAN NOT TO SCALE

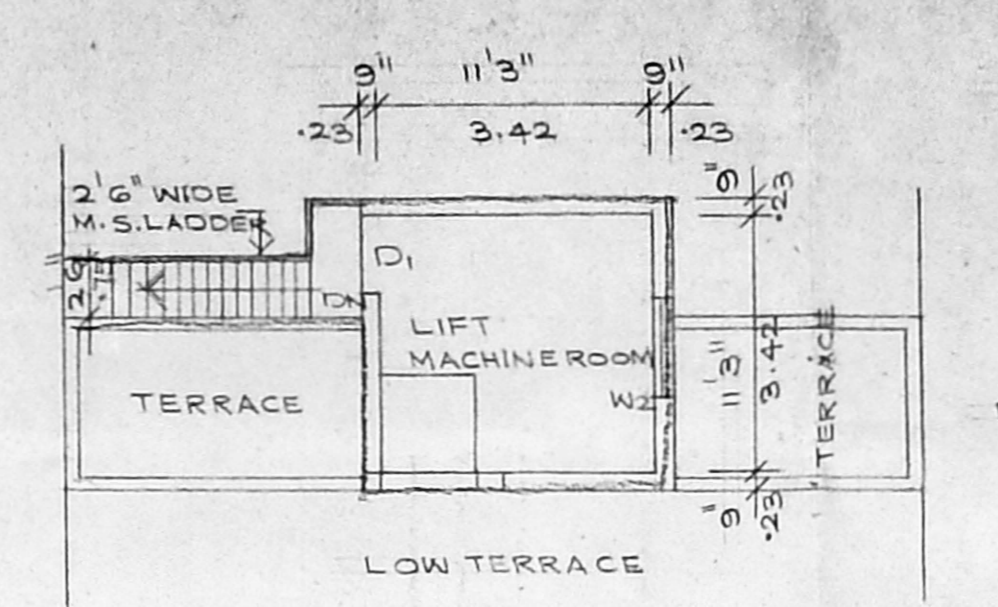


PART LIFT MACHINE ROOM DETAIL SCALE 1" = 8' 0" OR 1:100

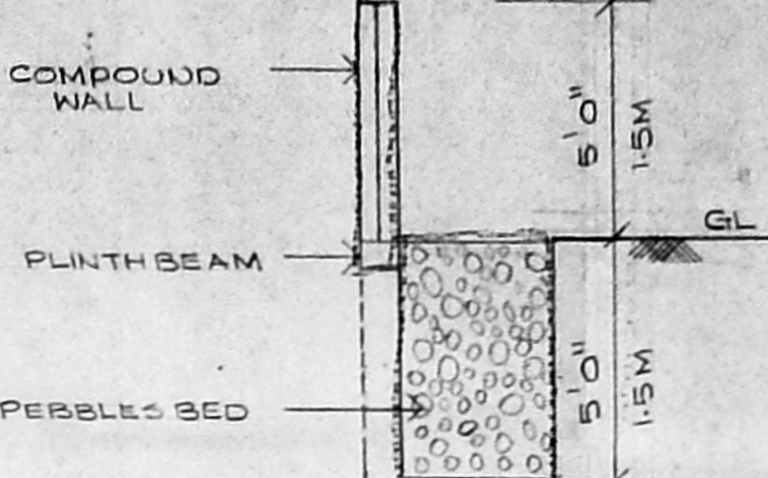


SECTION OF PEBBLES BED SCALE 1" = 4' 0" (1:50)

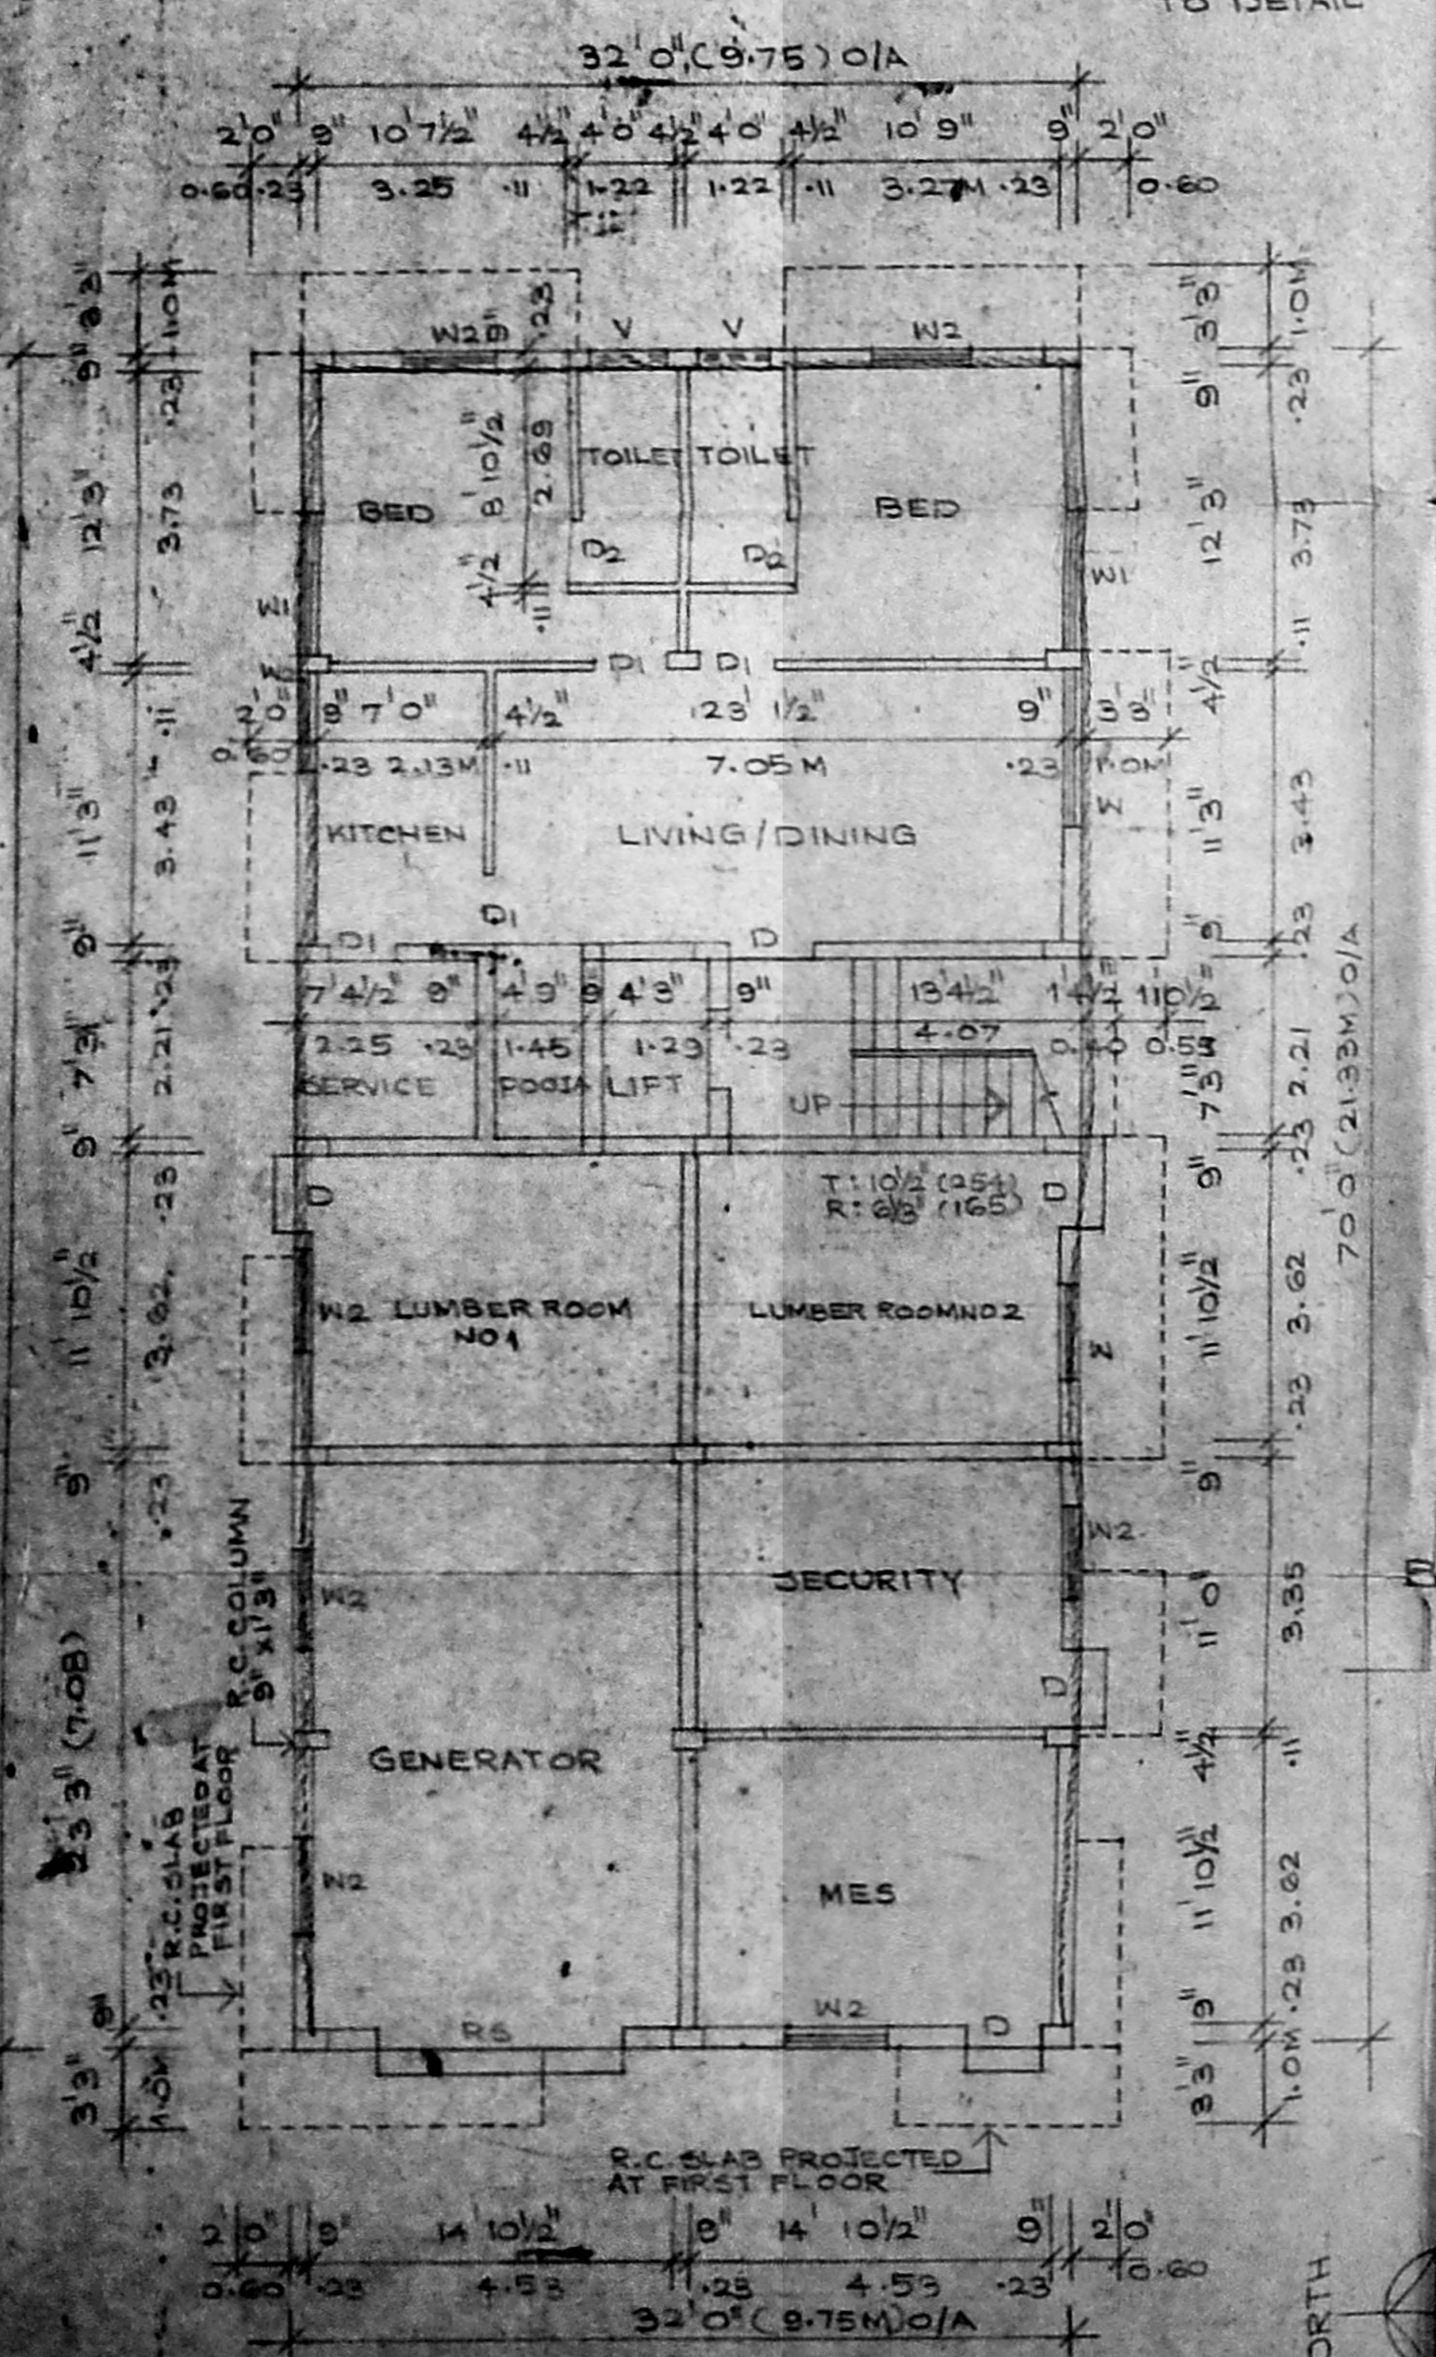


GROUND FLOOR PLAN

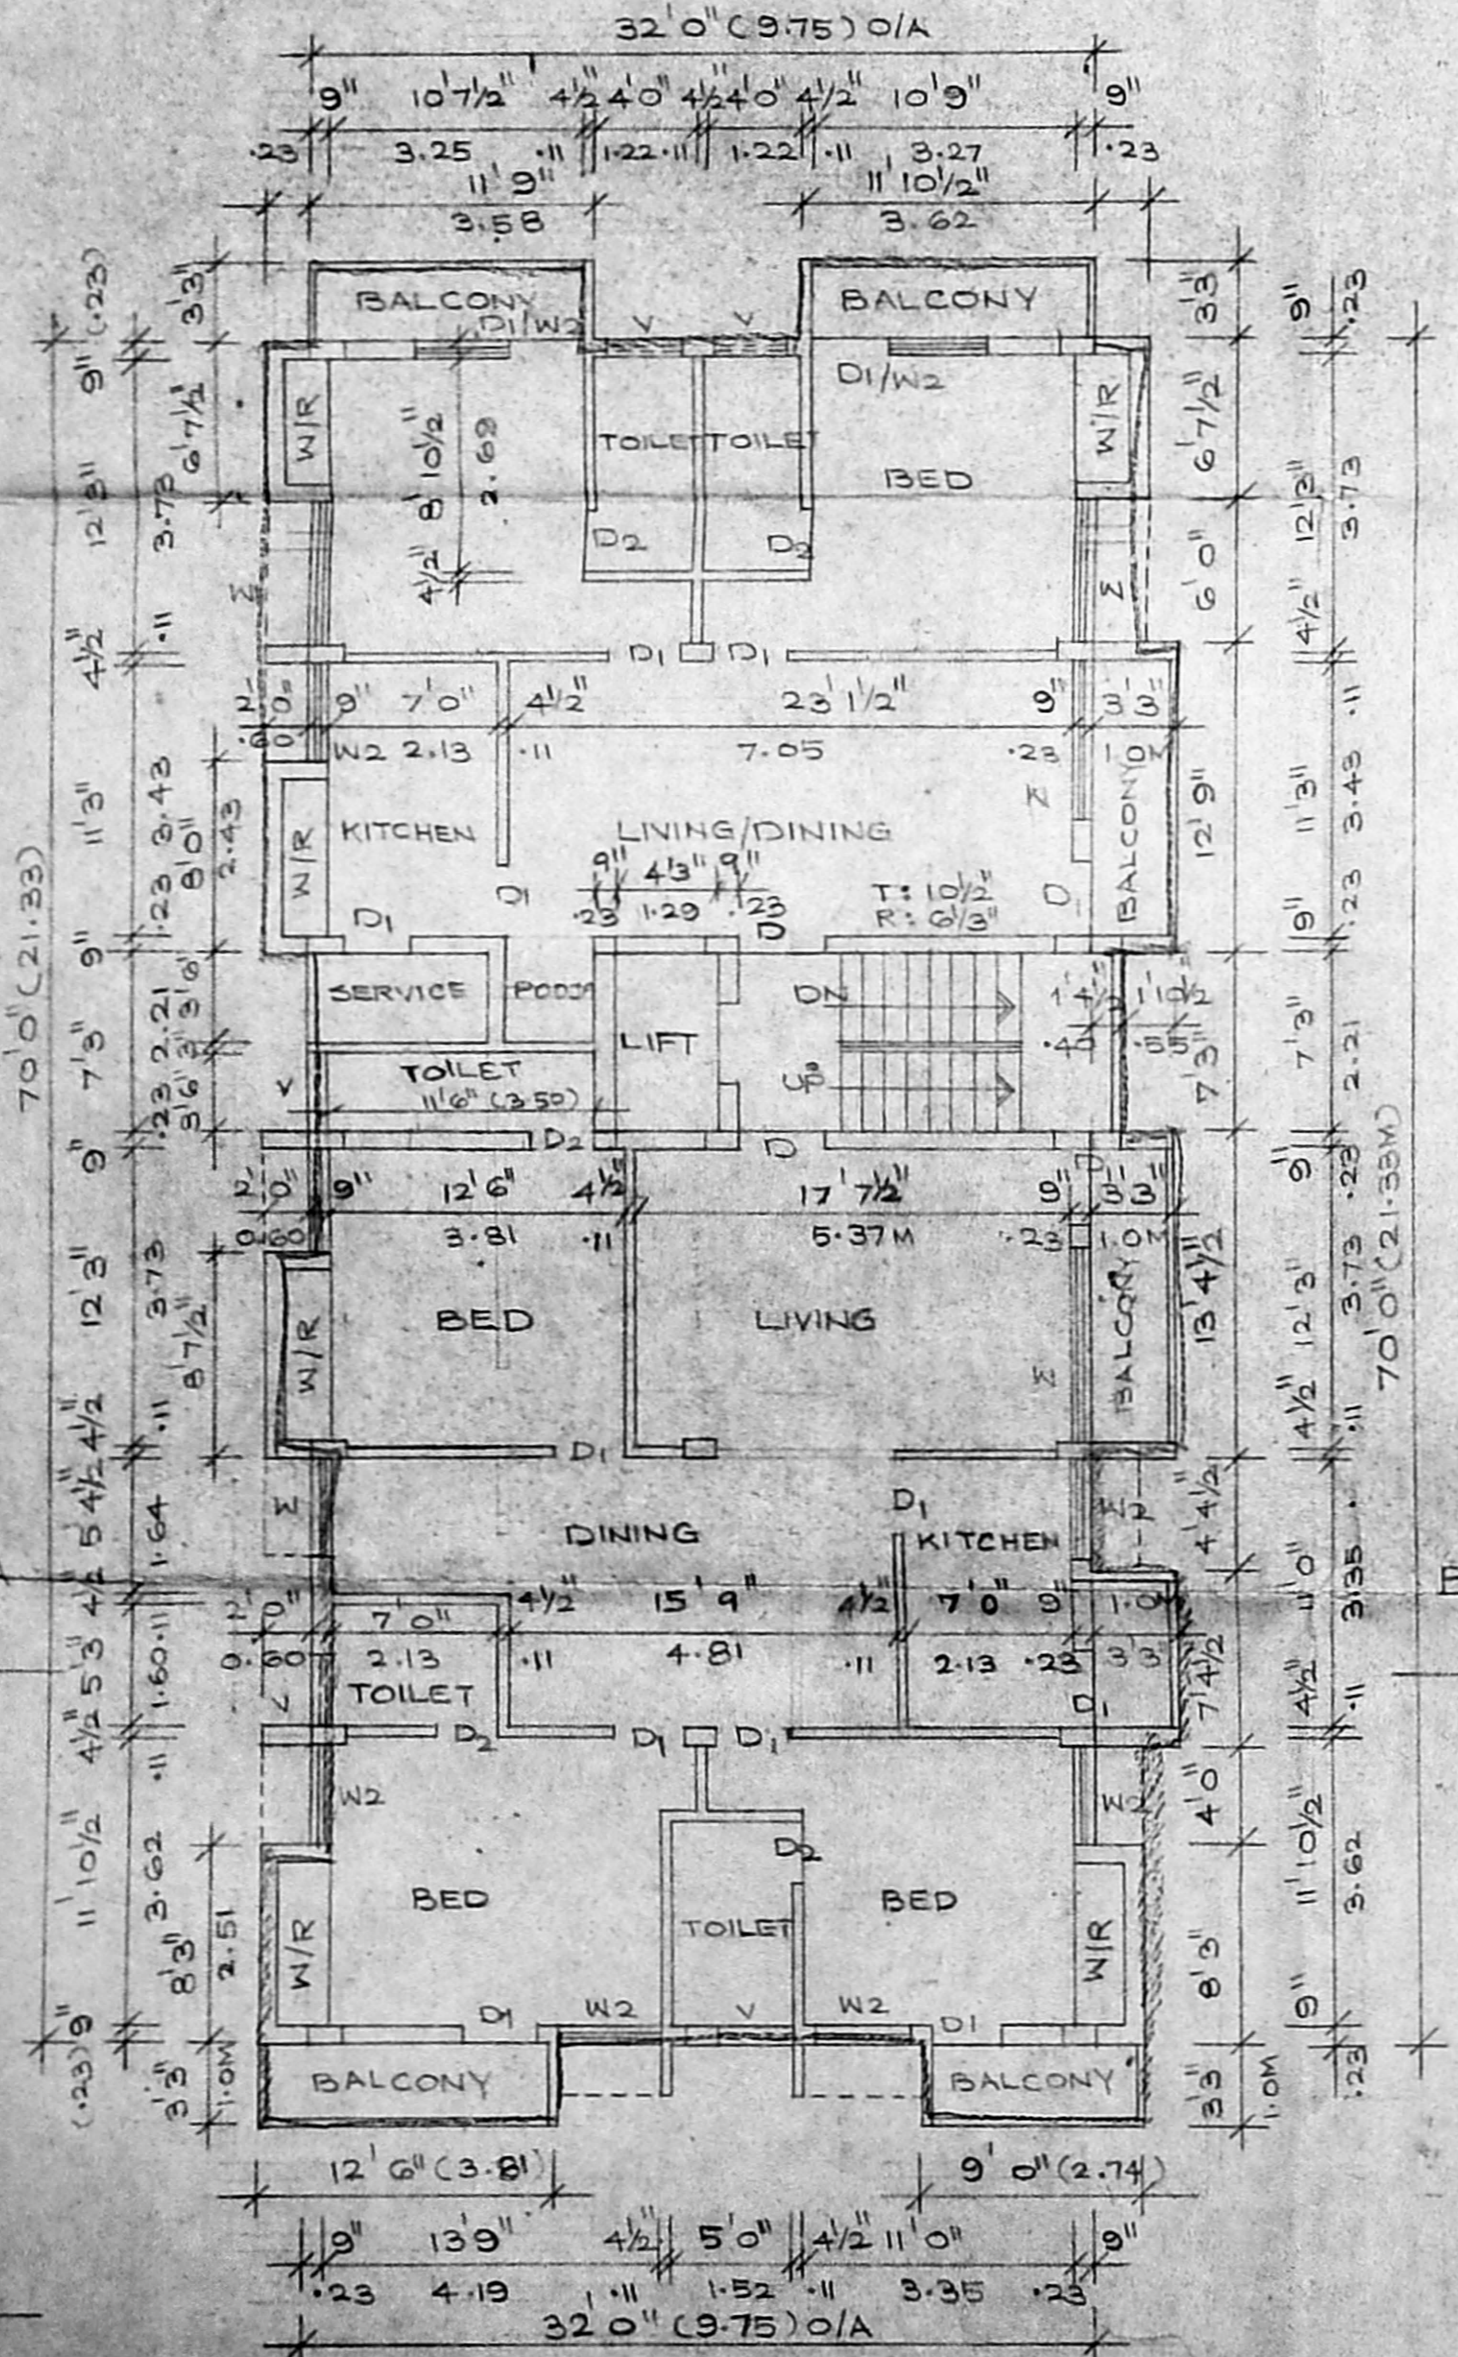


TYPICAL FLOOR PLAN [1ST, 2ND & 3RD FLOORS]

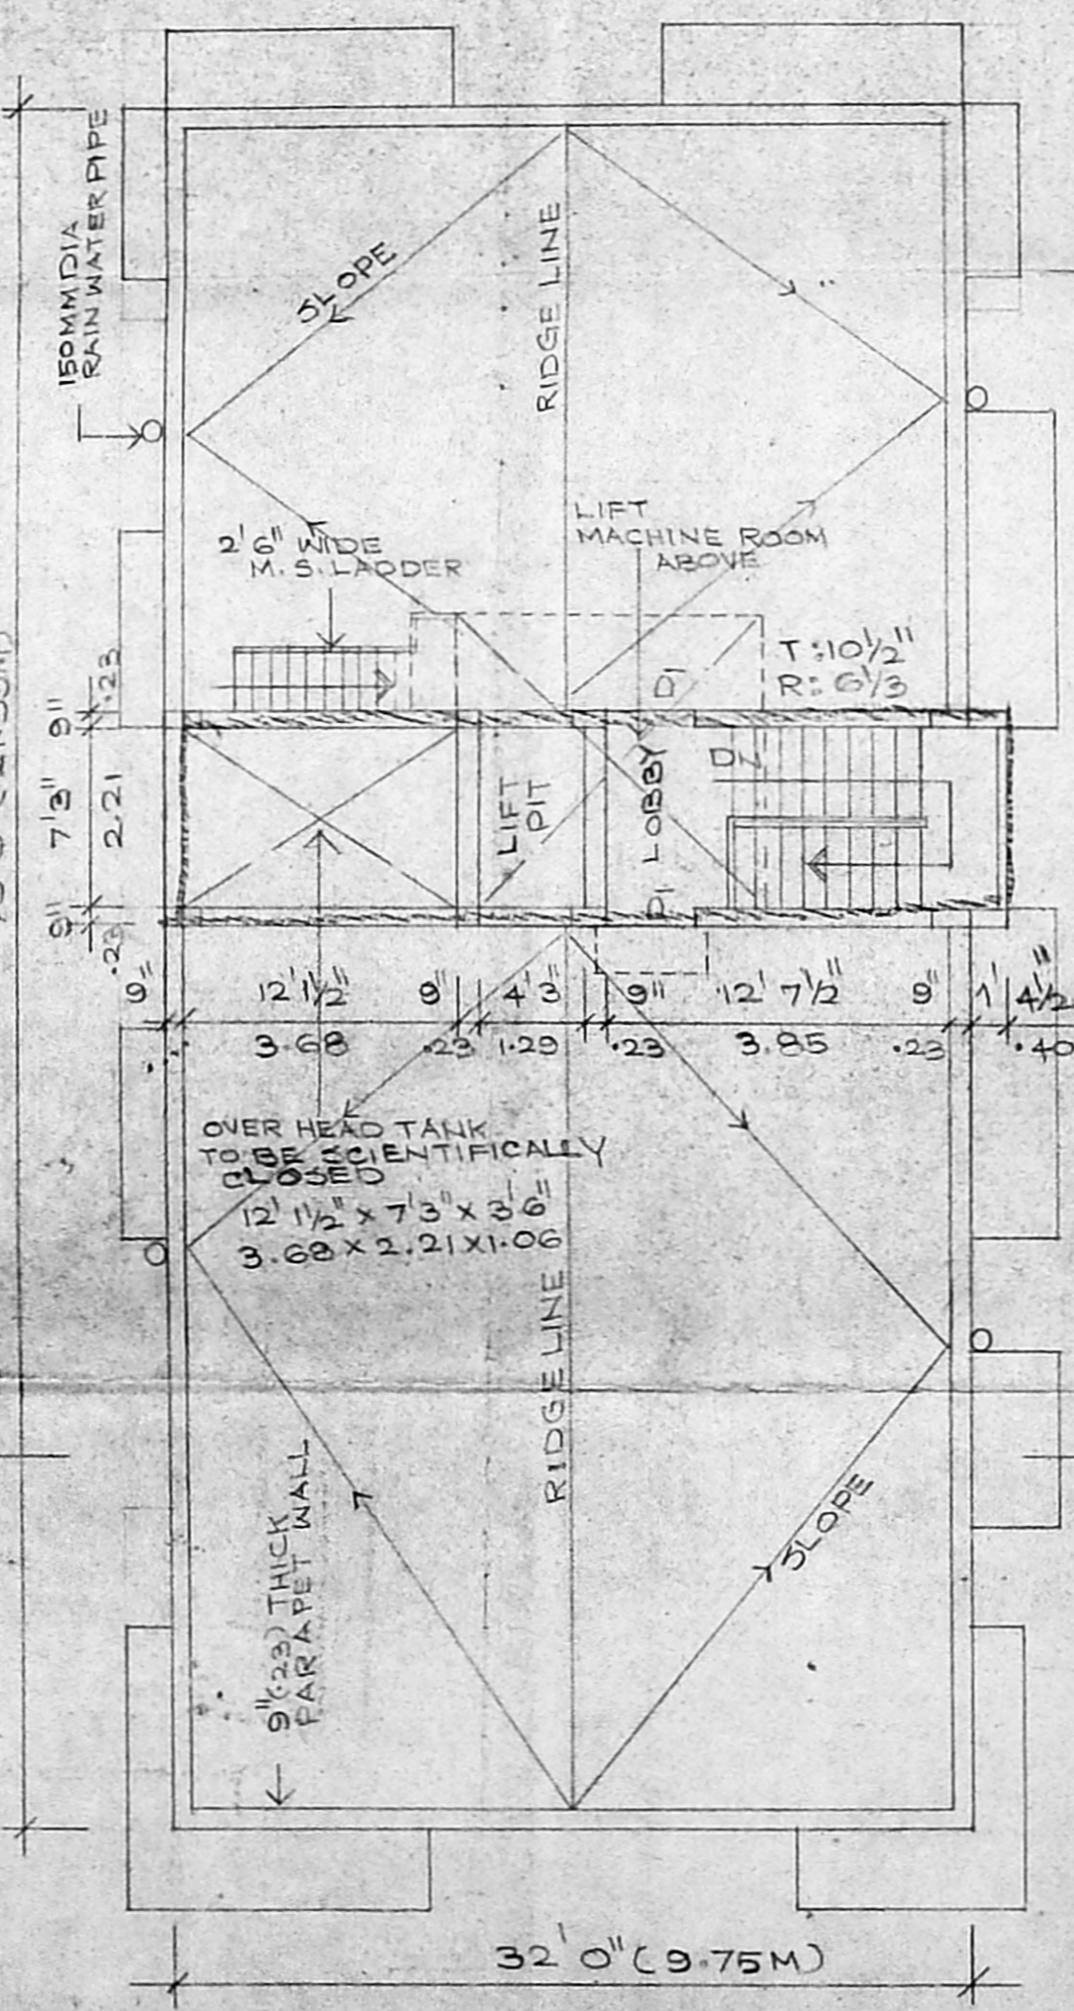


TERRACE FLOOR PLAN

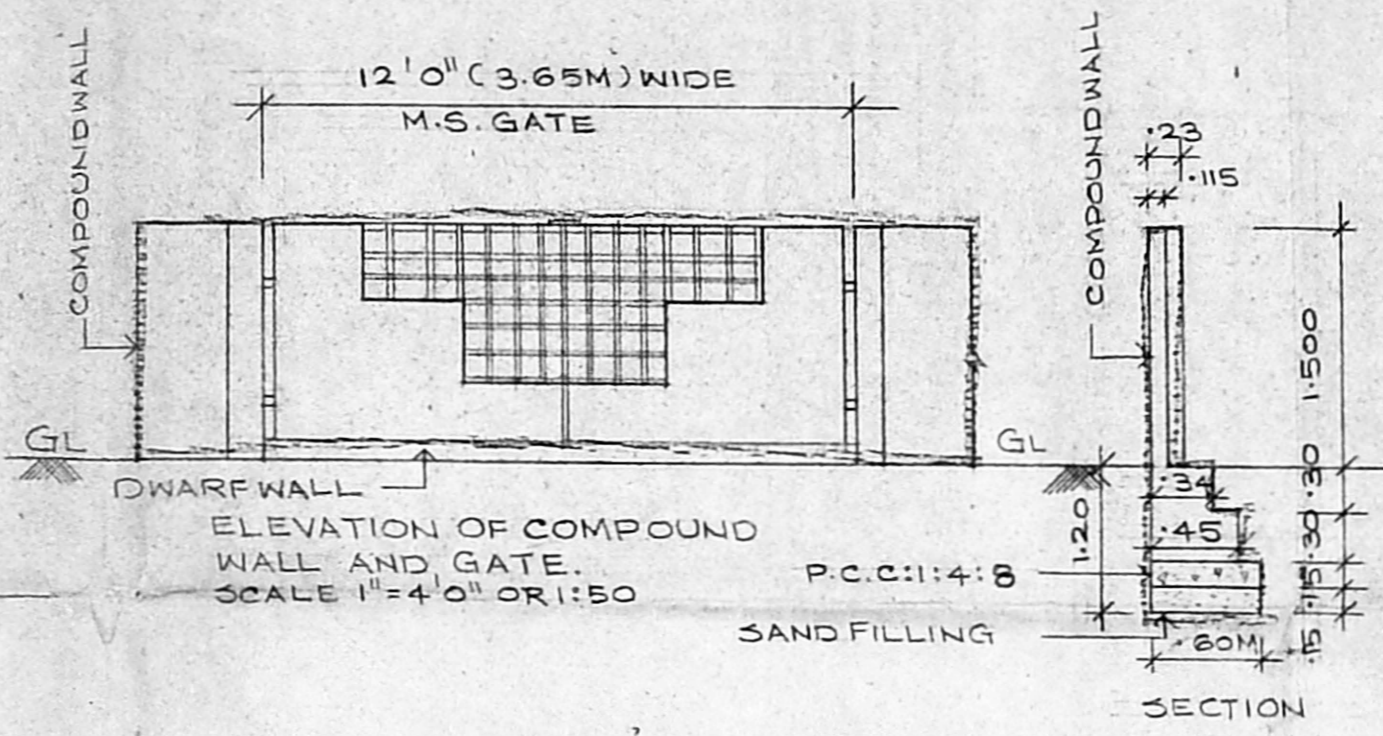

ELEVATION OF COMPOUND WALL AND GATE. SCALE 1" = 4' 0" OR 1:50

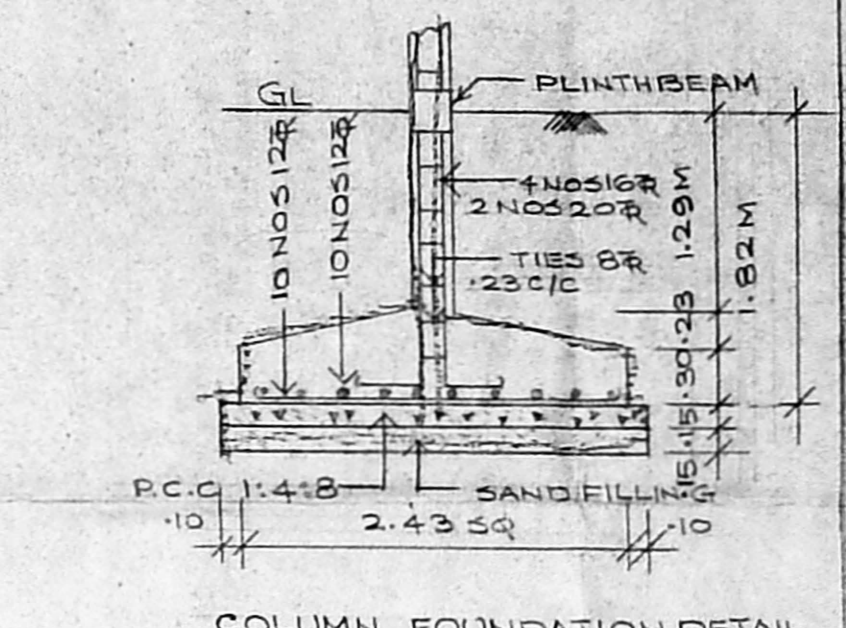

COLUMN FOUNDATION DETAIL SCALE 1:1:50

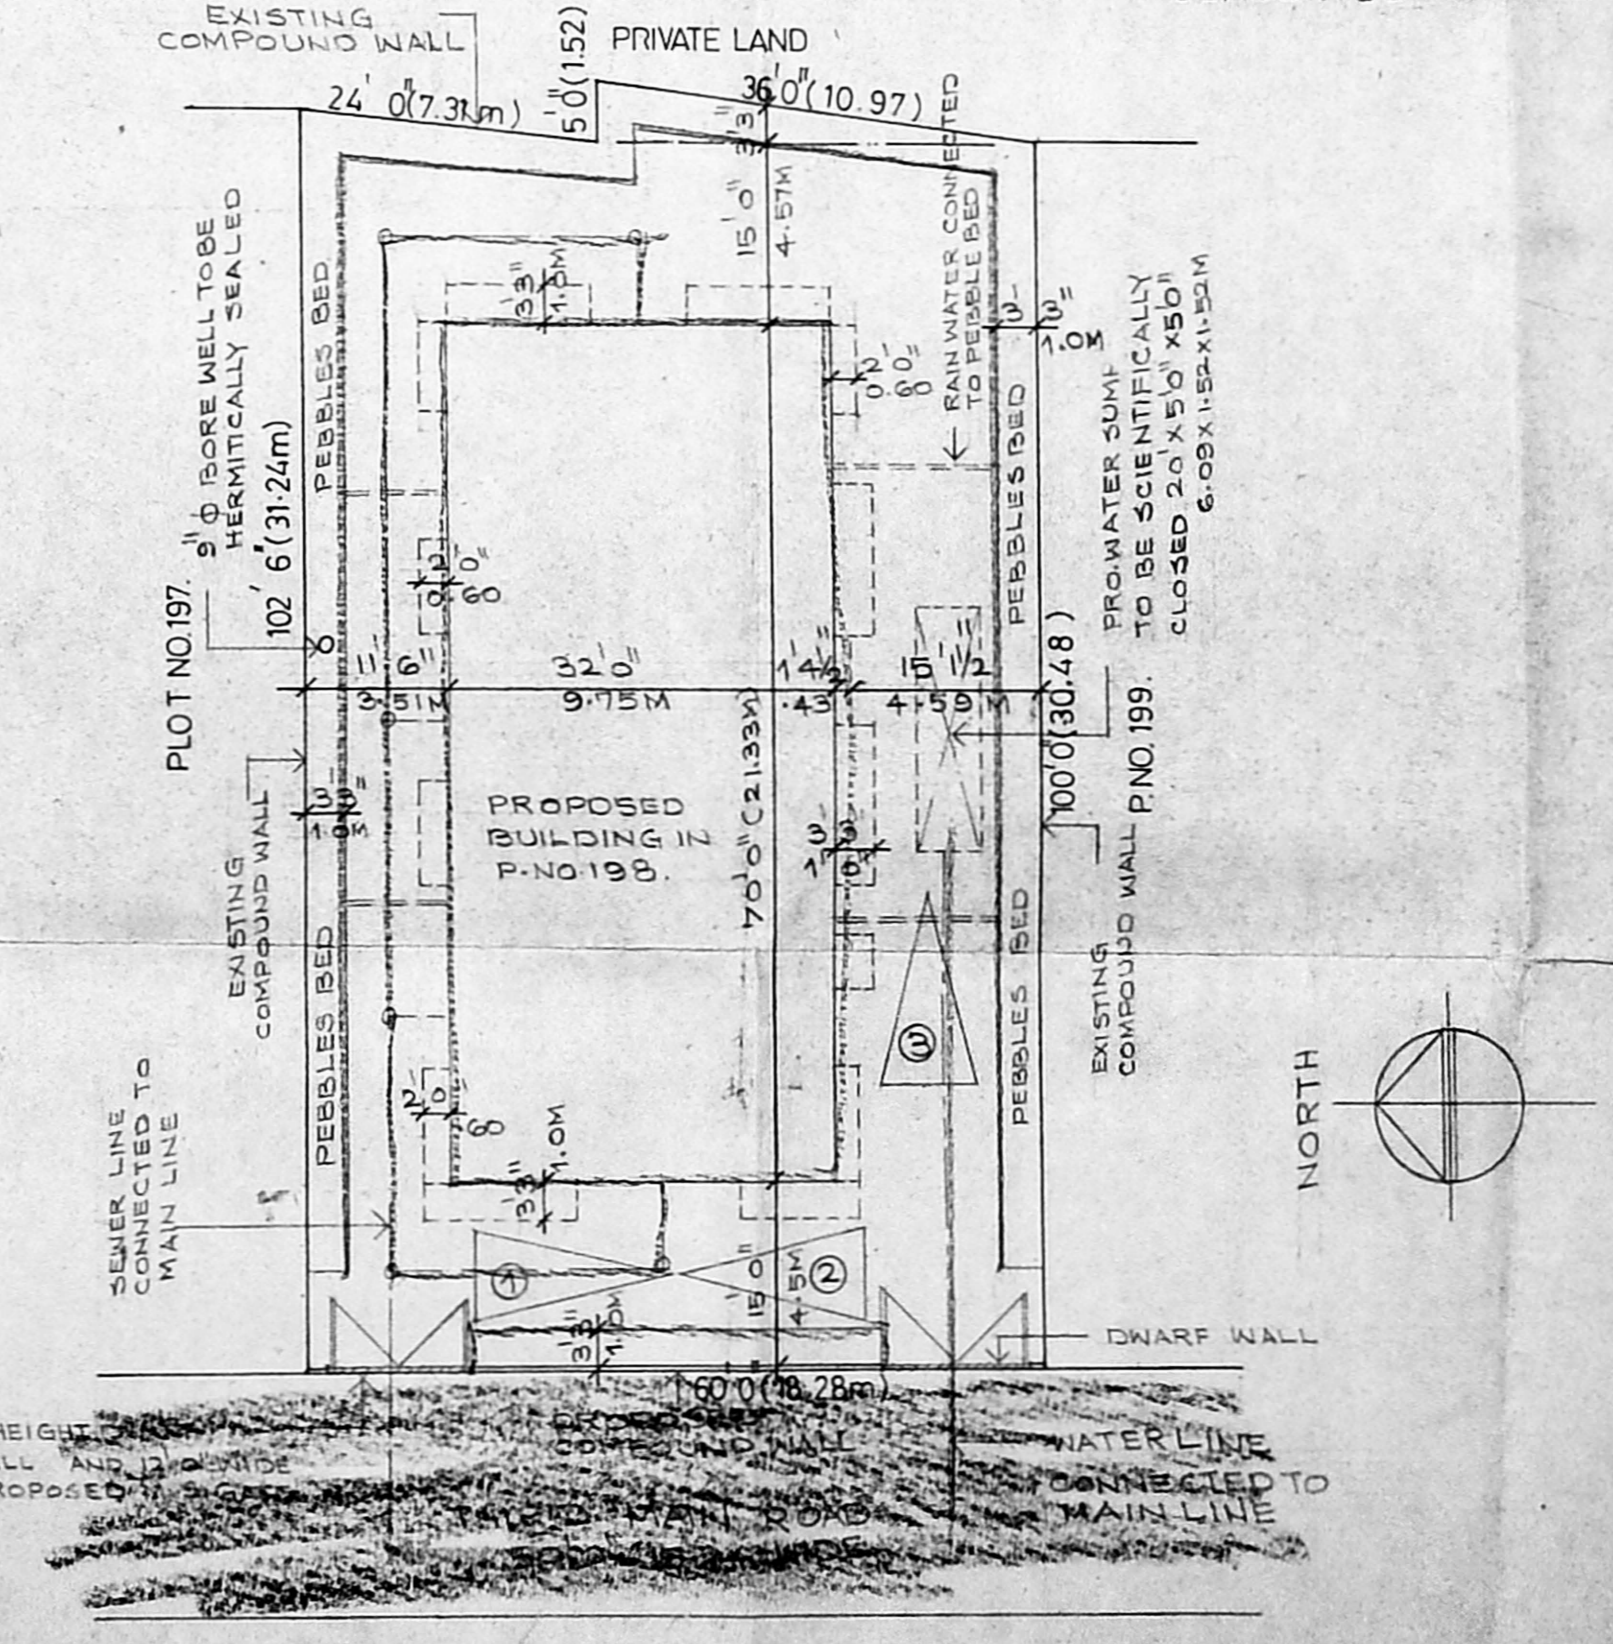

SITE PLAN SCALE 1" = 16' 0" OR 1:200

SCHEDULE OF JOINERY

TYPE	WIDTH	HEIGHT	DESCRIPTION
R3	0' 0"	7' 0" (2134)	ROLLING SHUTTER
D1	3' 6"	7' 0"	T.W. FRAMED DOOR
D2	3' 0"	7' 0"	DO -
W1	8' 0"	4' 6"	T.W. GLAZED WINDOW
W2	4' 0"	4' 6"	DO -
V	3' 0"	2' 0"	T.W. GLAZED VENTILATOR

AREA STATEMENT

	SQFT	SQM
PLOT AREA	6102.0	567.10
ALLOWABLE FSI 1.5	9153.0	850.65
GROUND FLOOR	2240.0	208.17
FIRST FLOOR	2582.45	240.00
SECOND FLOOR	2582.45	240.00
THIRD FLOOR	2582.45	240.00
TOTAL	9987.35	928.17
NOT CALCULATED IN FSI AREA:		
GENERATOR, LUMBER, SECURITY & MES	915.30	85.06
HEAD ROOM AREA	179.30	16.67
LIFT MACHINE ROOM	162.56	15.10
NO. OF CAR PARK REQUIRED	3	
NO. OF CAR PARK PROVIDED	3	
PLOT COVERAGE	14.23%	
FSI ACHIEVED	1.47	

COLOR CODE REFERENCE

	PROPOSED
	EXISTING ROAD
	PLOT BOUNDARY
	SEWER LINE
	WATER LINE

SIGNATURE OF OWNER  
*[Signature]*

SIGNATURE OF LICENSED SURVEYOR  
  
 K. R. ANAKIRAMAN, B.E., M.T.P.,  
 Consultant Engineer, Planner,  
 Licensed Surveyor (No. 515) Plm., Engr.,  
 No. 68 & 78 Class-I, Corporation of Madras  
 Metro Water Ambattur  
 18, Lake View Road, Kottur, Madras-95  
 (Phone: 418479)

PROPOSED RESIDENTIAL BUILDING AT P.No.198, S.No.56 PART THIRD MAIN ROAD, INDIRA NAGAR, THIRUVANMIYUR, MADRAS.