




FRONT ELEVATION

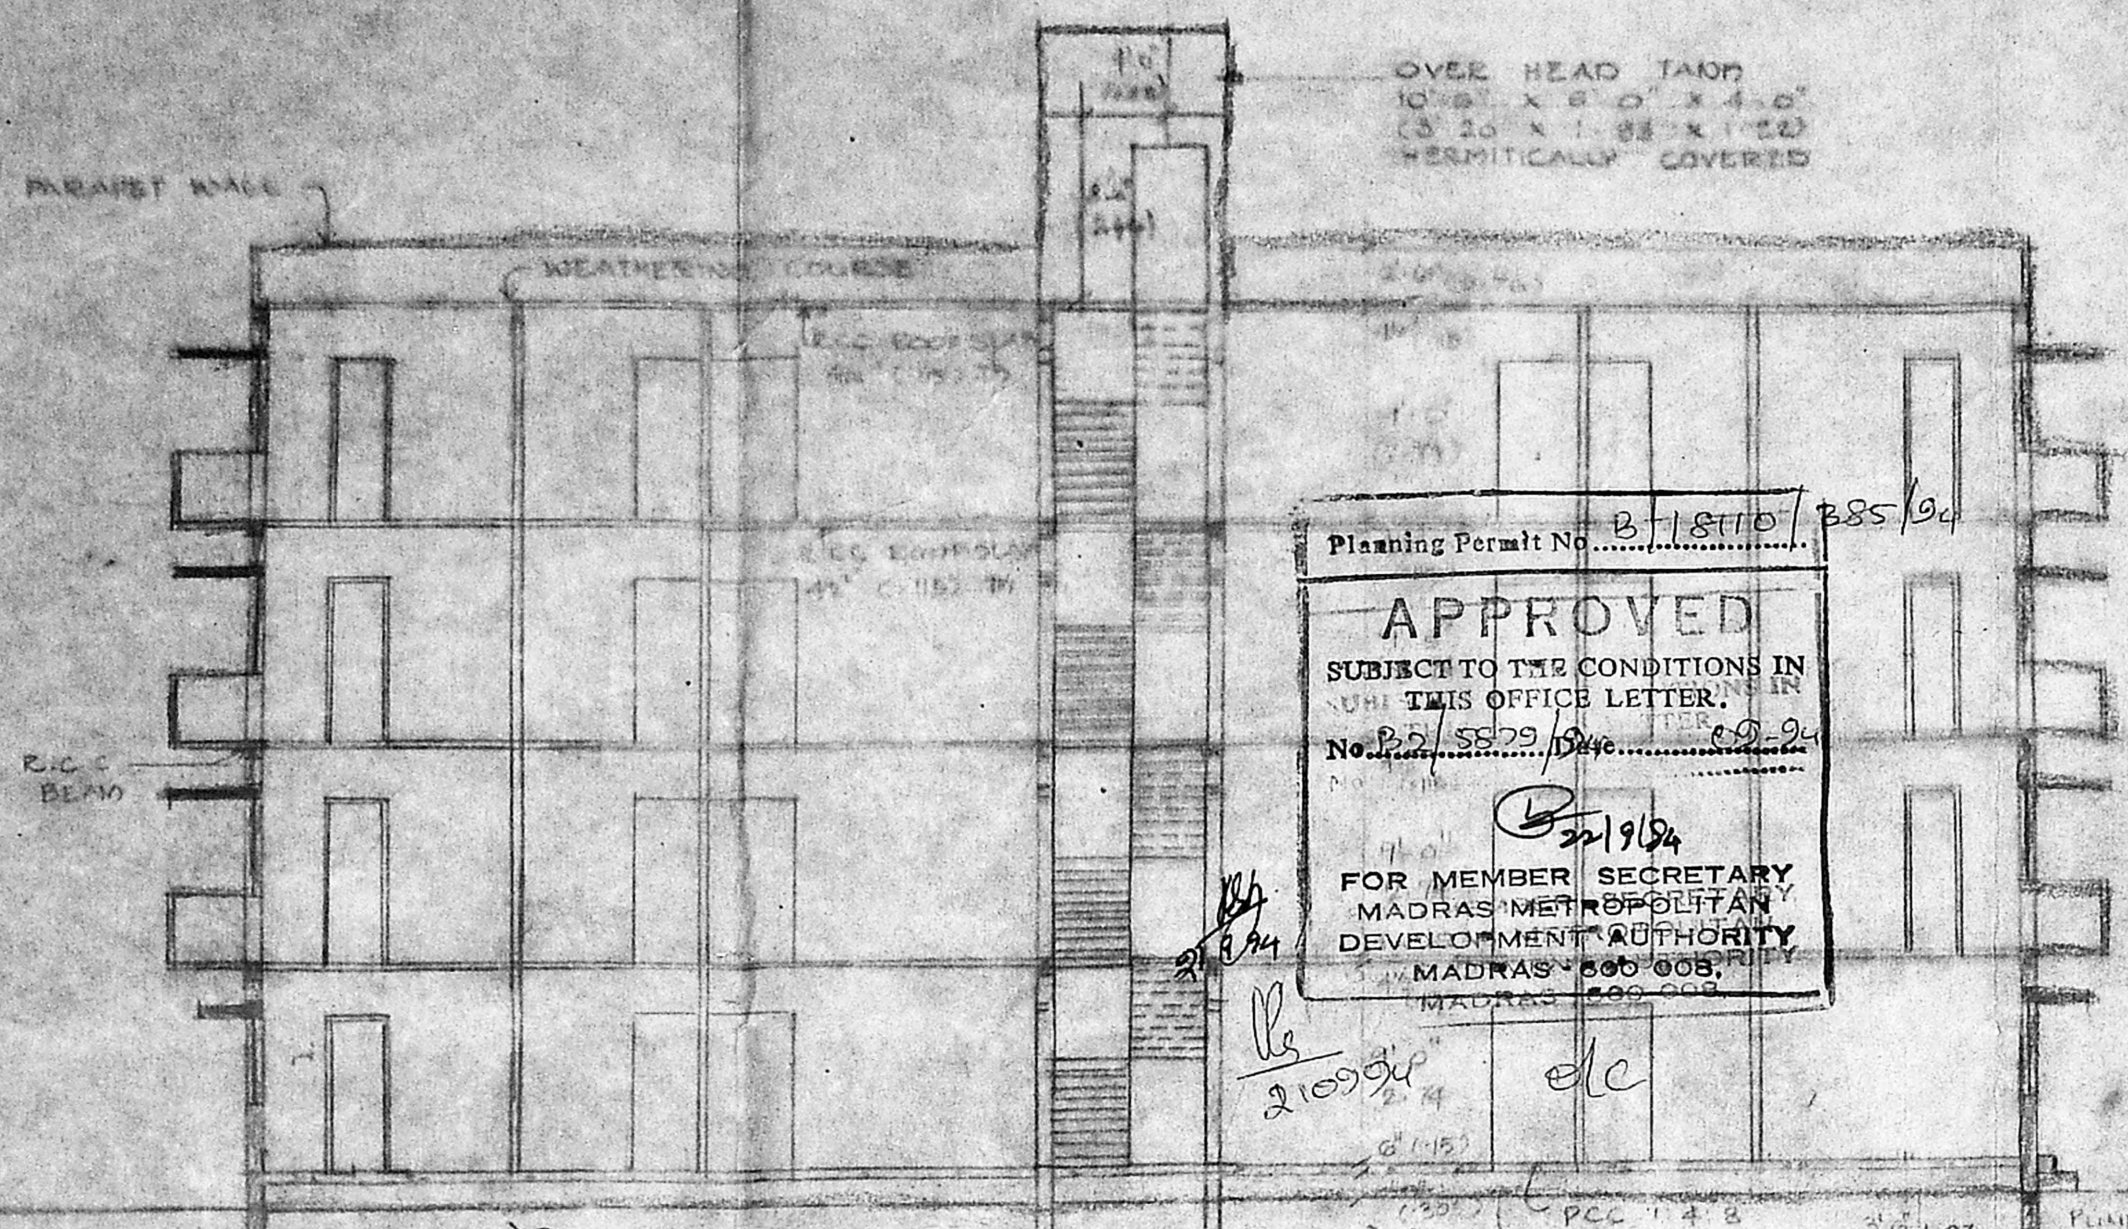


SECTION A-B

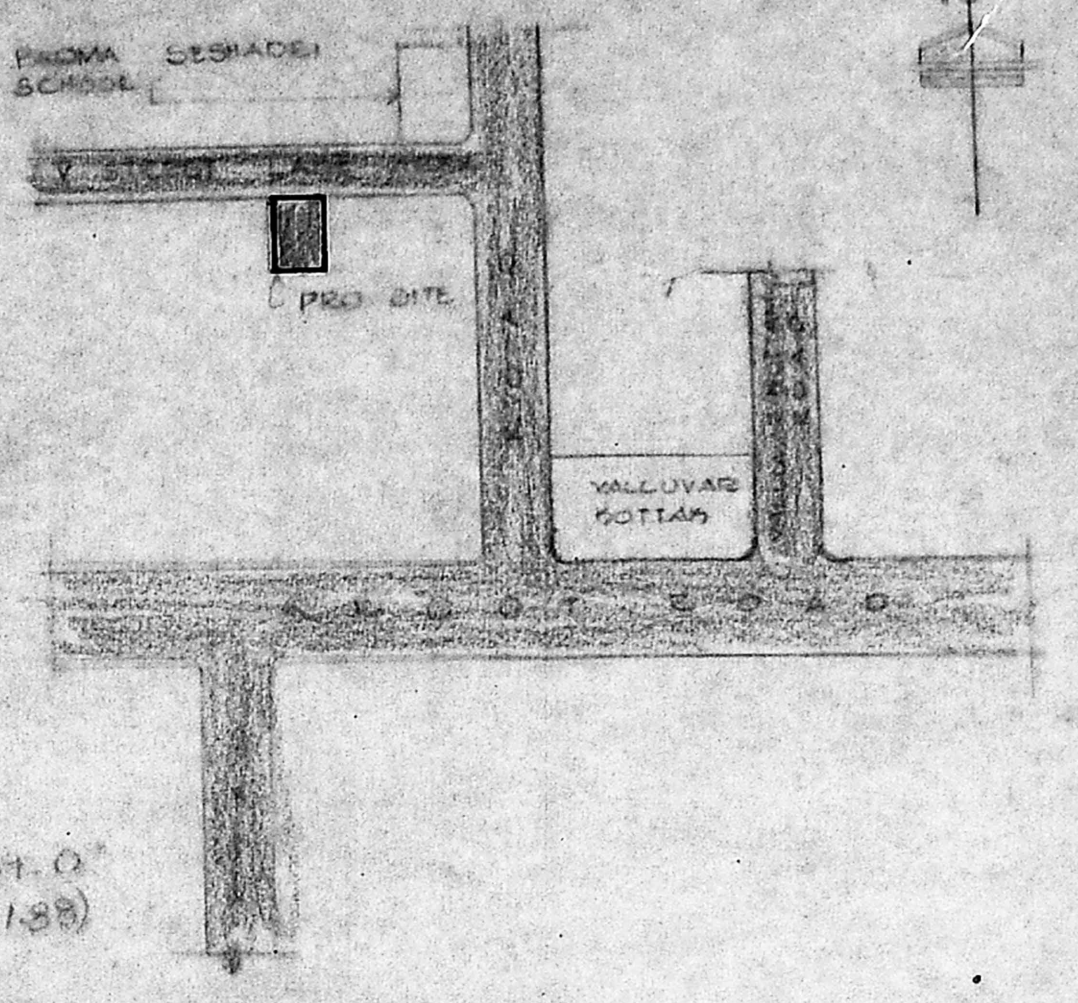


KEY PLAN (NOT TO SCALE)

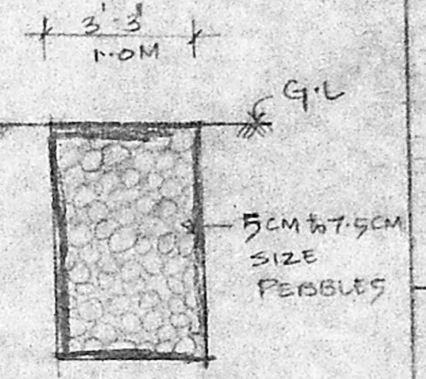


SECTION A-A
SECTION ON WATER PERCUSSION PIT

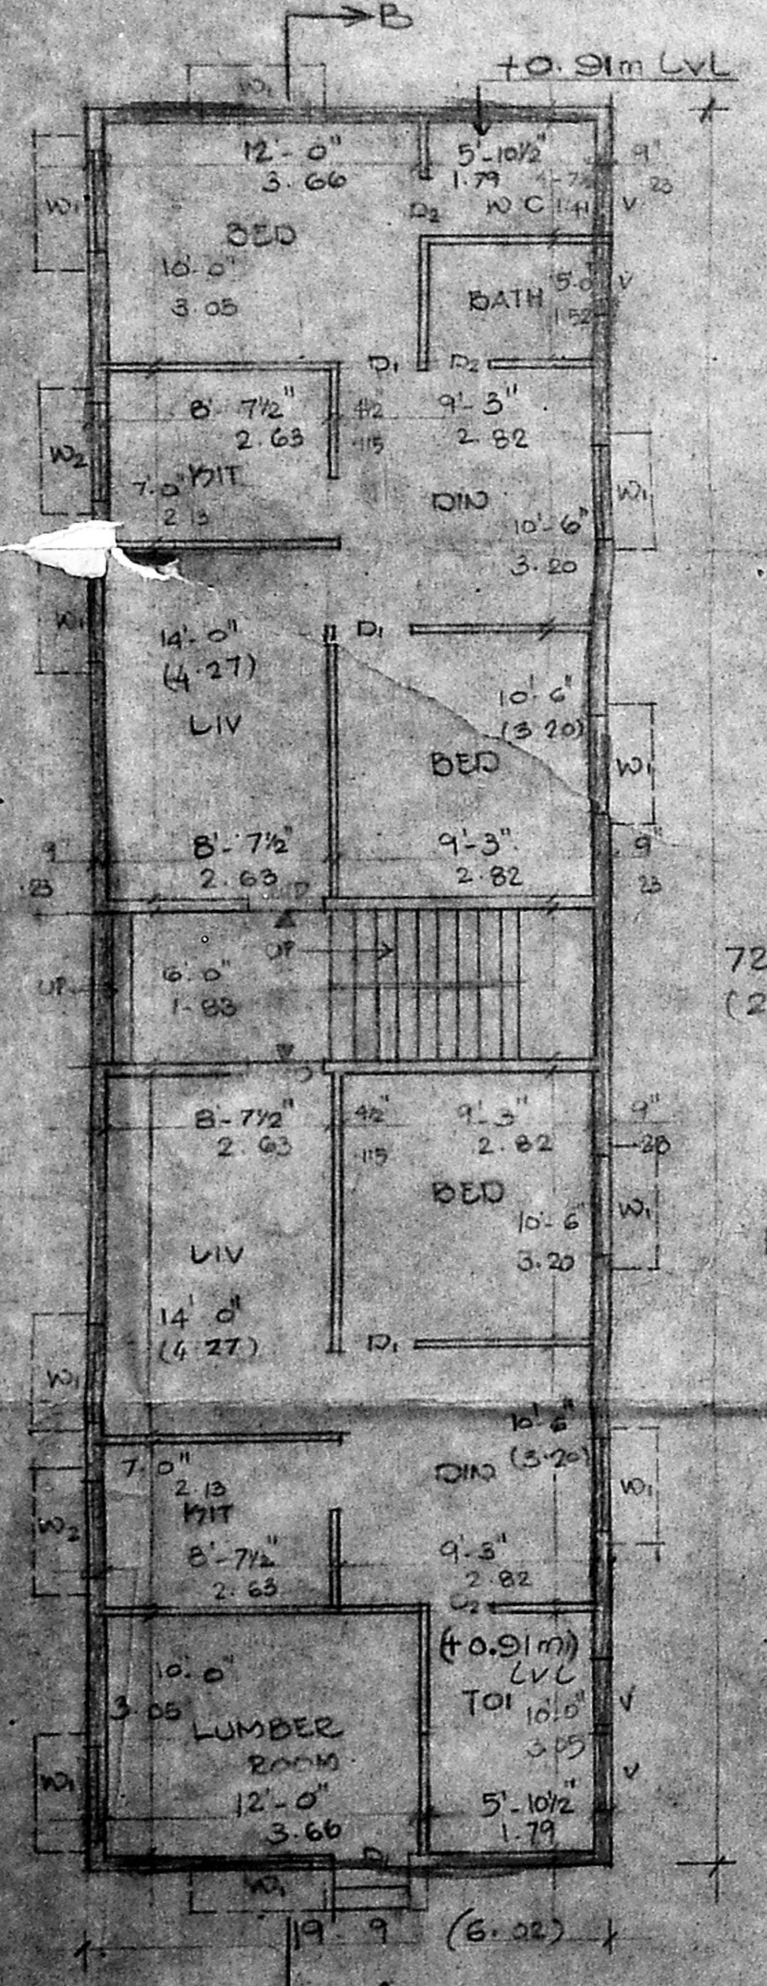


GROUND FLOOR PLAN

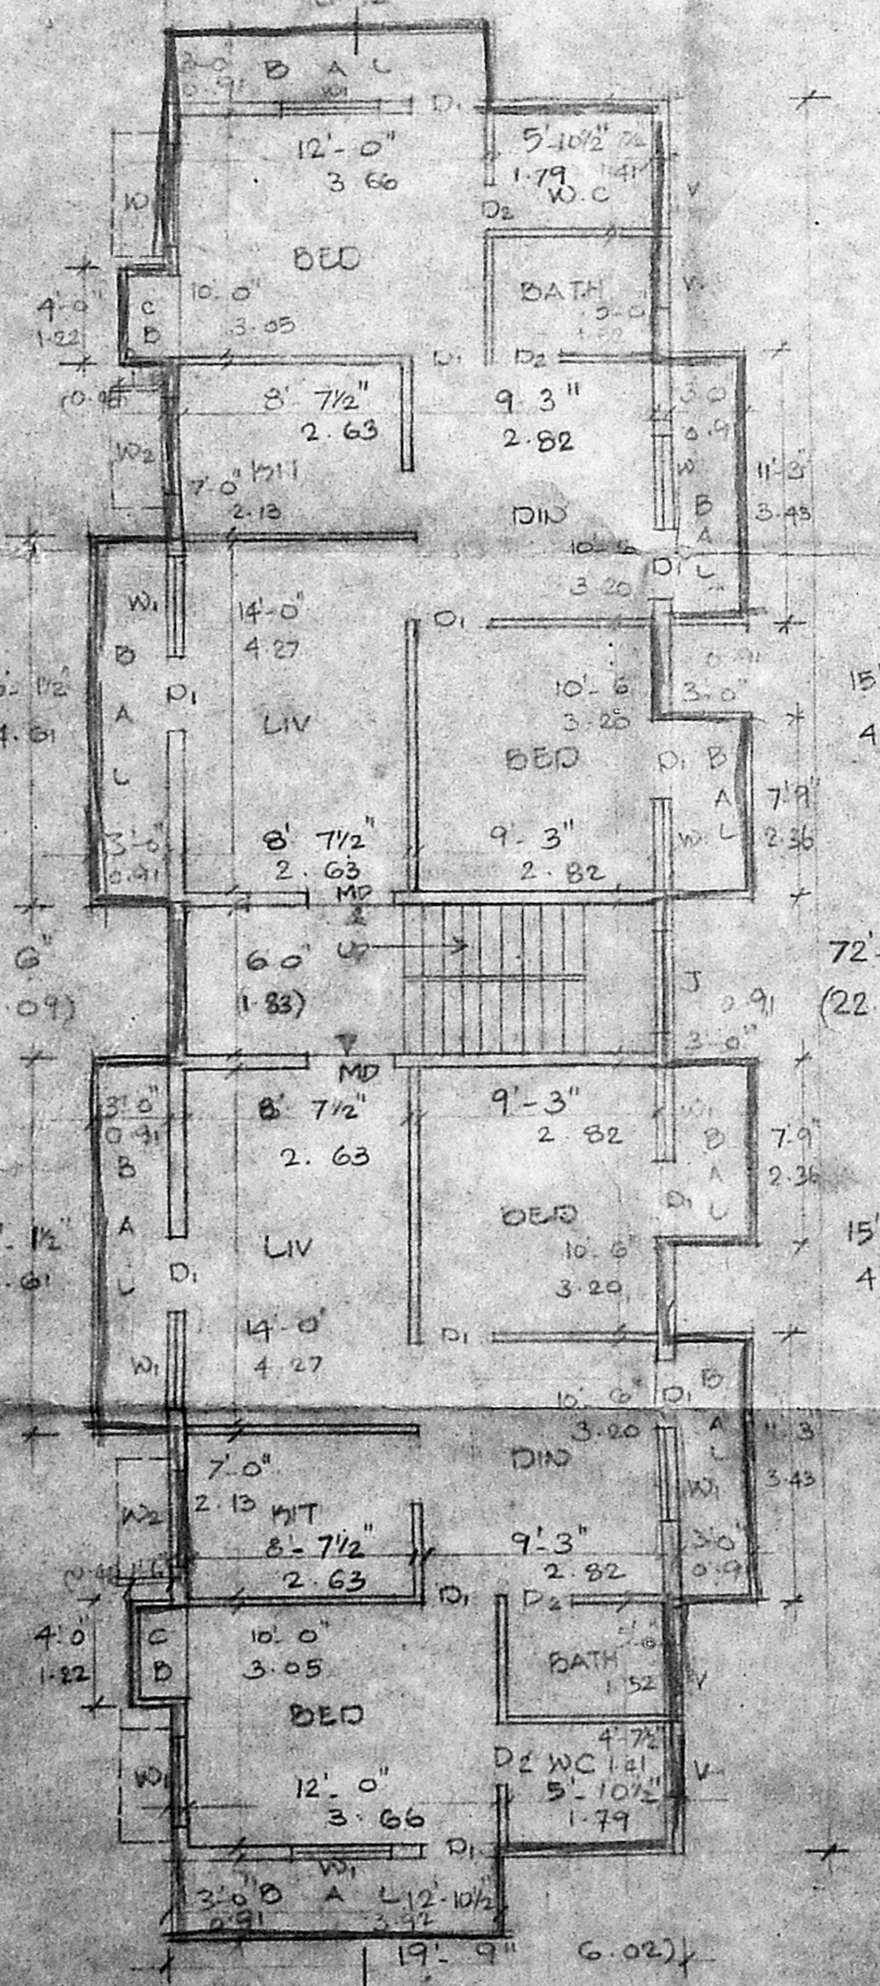

TYPICAL FLOOR PLAN

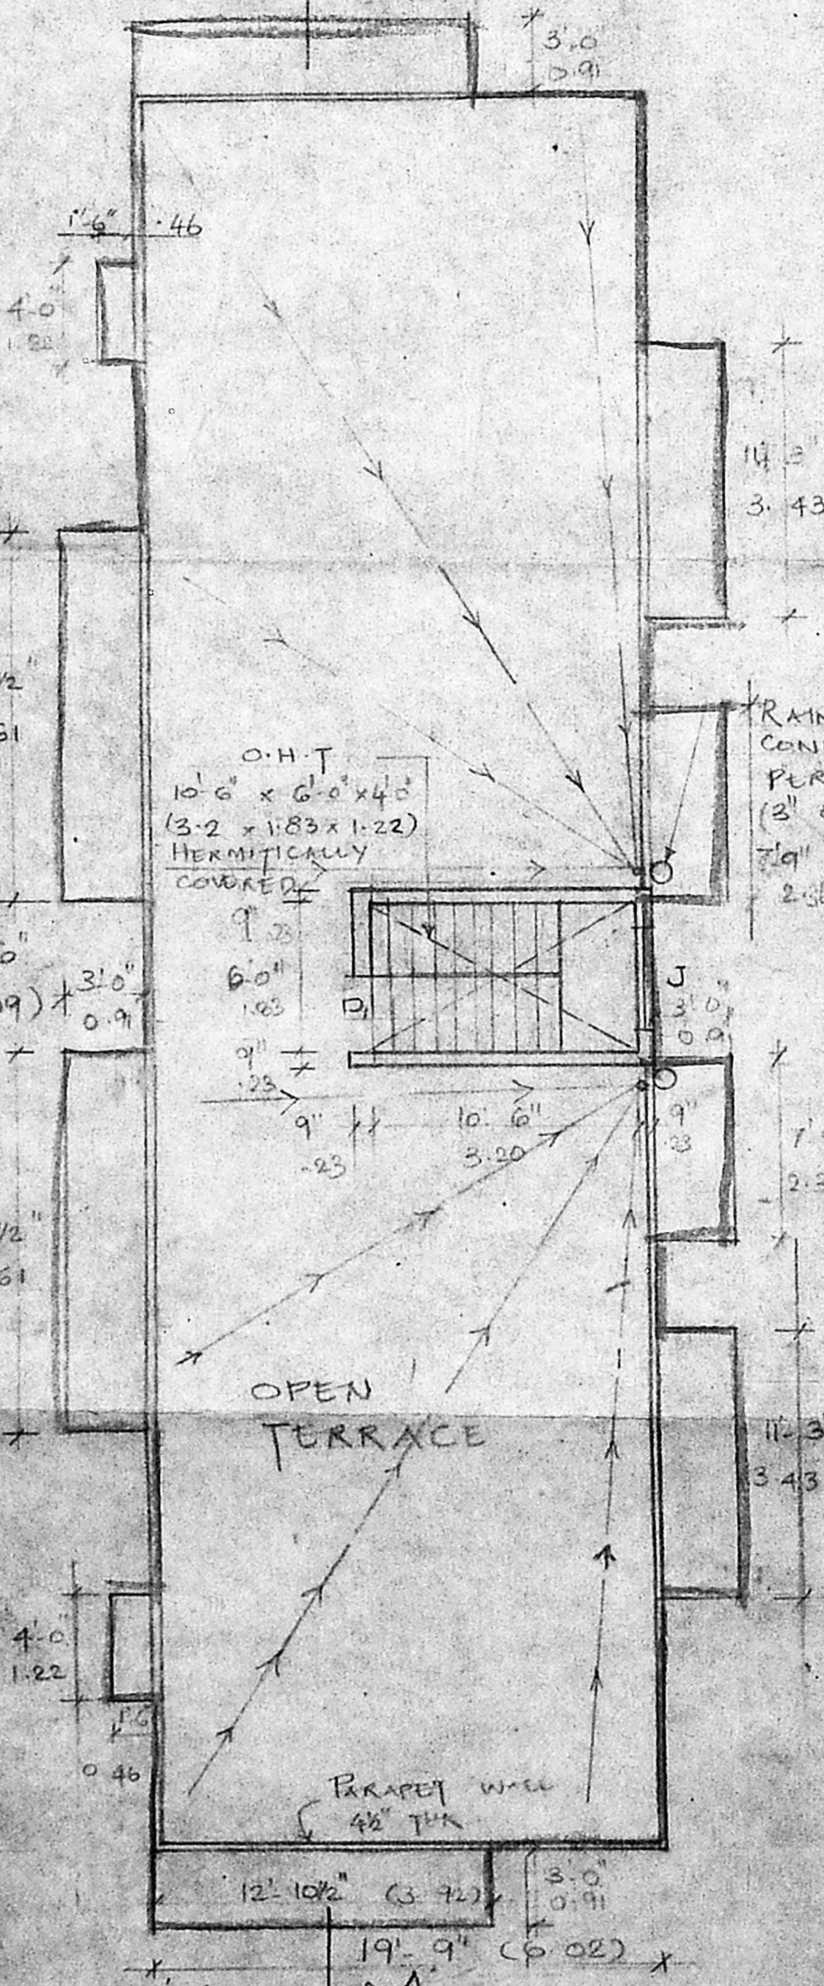

TERRACE FLOOR PLAN

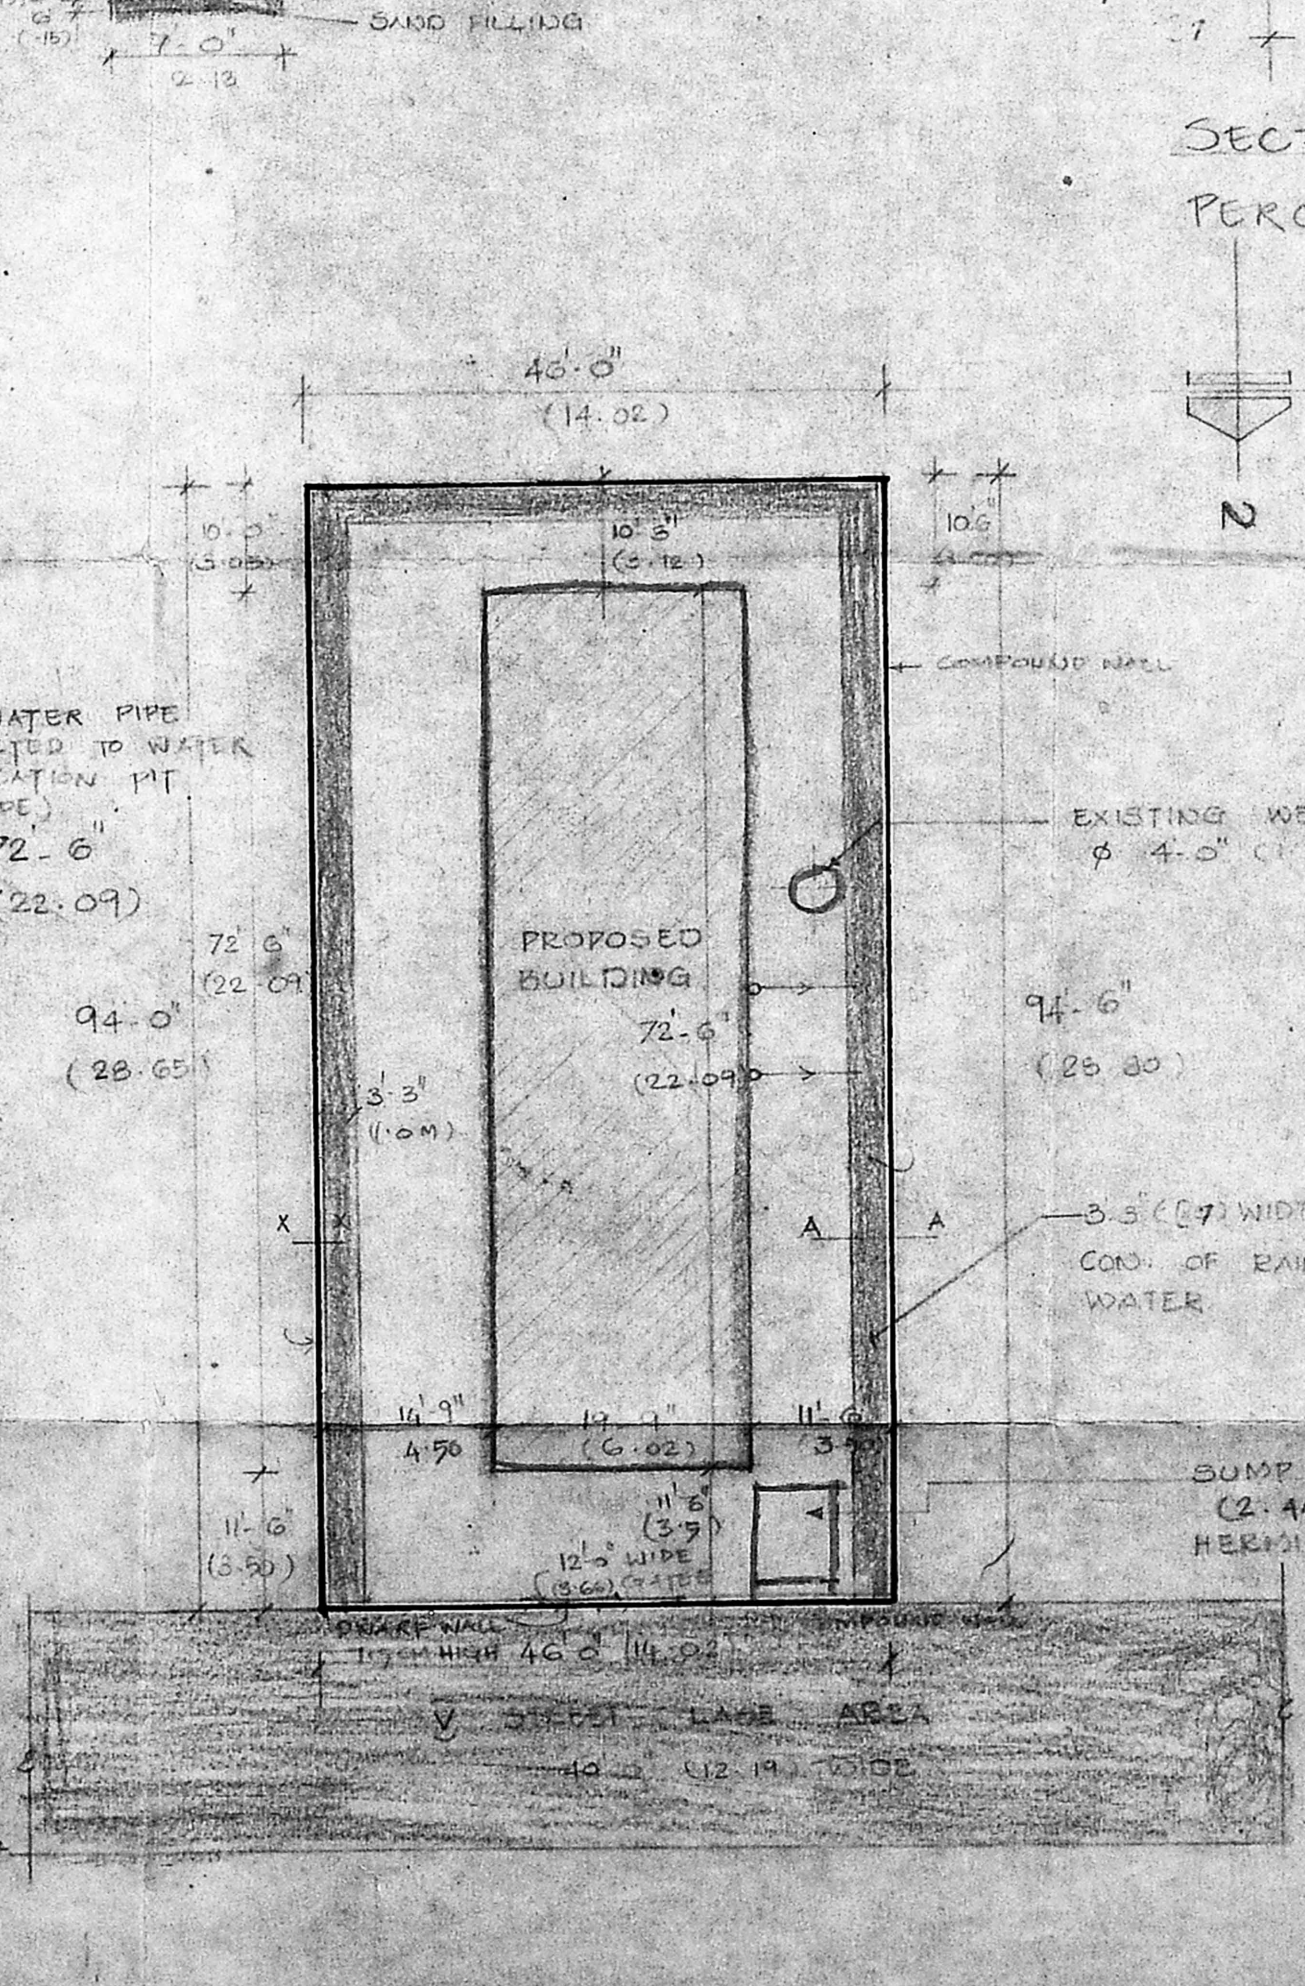

SITE PLAN SCALE 1" = 16'-0" (1:200)

Planning Permit No. B-18110/885/94
APPROVED
 SUBJECT TO THE CONDITIONS IN THIS OFFICE LETTER.
 No. P.2/5879/Pln. 22-24
 22/19/84
 FOR MEMBER SECRETARY
 MADRAS METROPOLITAN
 DEVELOPMENT AUTHORITY
 MADRAS-600 008,
 MADRAS-600 008

COLOUR	INDEX
PROPOSED	SW
ROAD	GREEN
EQUIPMENT	BLACK

SCHEDULE OF JOINERY		
ML	MAIN DOOR	33 x 70 19 x 30
D1	DOOR	30 x 70 09 x 30
D2	DOOR	28 x 72 20 x 30
W1	WINDOW	48 x 48 19 x 20
W2	WINDOW	48 x 52 18 x 20
V	VENTILATOR	30 x 20 08 x 08
J	JALUY	40 x 40 12 x 12

SPECIFICATIONS		
COLUMN FOUNDATION. SUPER STRUCTURE WITH R.W. IN C.M. 1:5. PLASTER LISTEL BEAM AND SUNSHADE AND ROOF SLAB WITH R.C.C. 1:2:4. FLOORING WITH MOSAIC TILES. PLASTERING WITH C.M. 1:4. 12 MM THICK FOR CEILING AND WALLS.		
AREA	STATEMENT	SFT
PLOT AREA		4335.50
GROUND FLOOR		1294.82
FIRST FLOOR		1725.88
SECOND FLOOR		1725.88
THIRD FLOOR		1725.88
TOTAL		6472.46
LUMBER ROOM		137.06
FSI		1.492
PLOT COVERAGE		39.8%

PLAN SHOWING THE PROPOSED RESIDENTIAL BUILDING AT DOOR NO. 7, 5TH STREET, LAKE AREA, NUNGAMBHAM MADRAS-34, R.S. NO 572 TO 576.

SCALE: 1" = 30' (1:300)
 1" = 16'-0" (1:200)

OWNER / POWER AGENT

LICENSED SURVEYOR
 T.H. RAMDAS M.T.E.
 CHARTERED ENGINEER DT 27.10.97
 M 29308 / B DT 9.1.81
 LICENSED SURVEYOR CLASS I NO 54
 CORPORATION OF MADRAS
 GOVT. REGD. VALUE 0.1210 / 4
 13, PLAT NO 16, RAMACHANDRA ST,
 T. NAGAR, MADRAS - 600 017
 PH. NO. 8281333 8281066