




ELEVATION

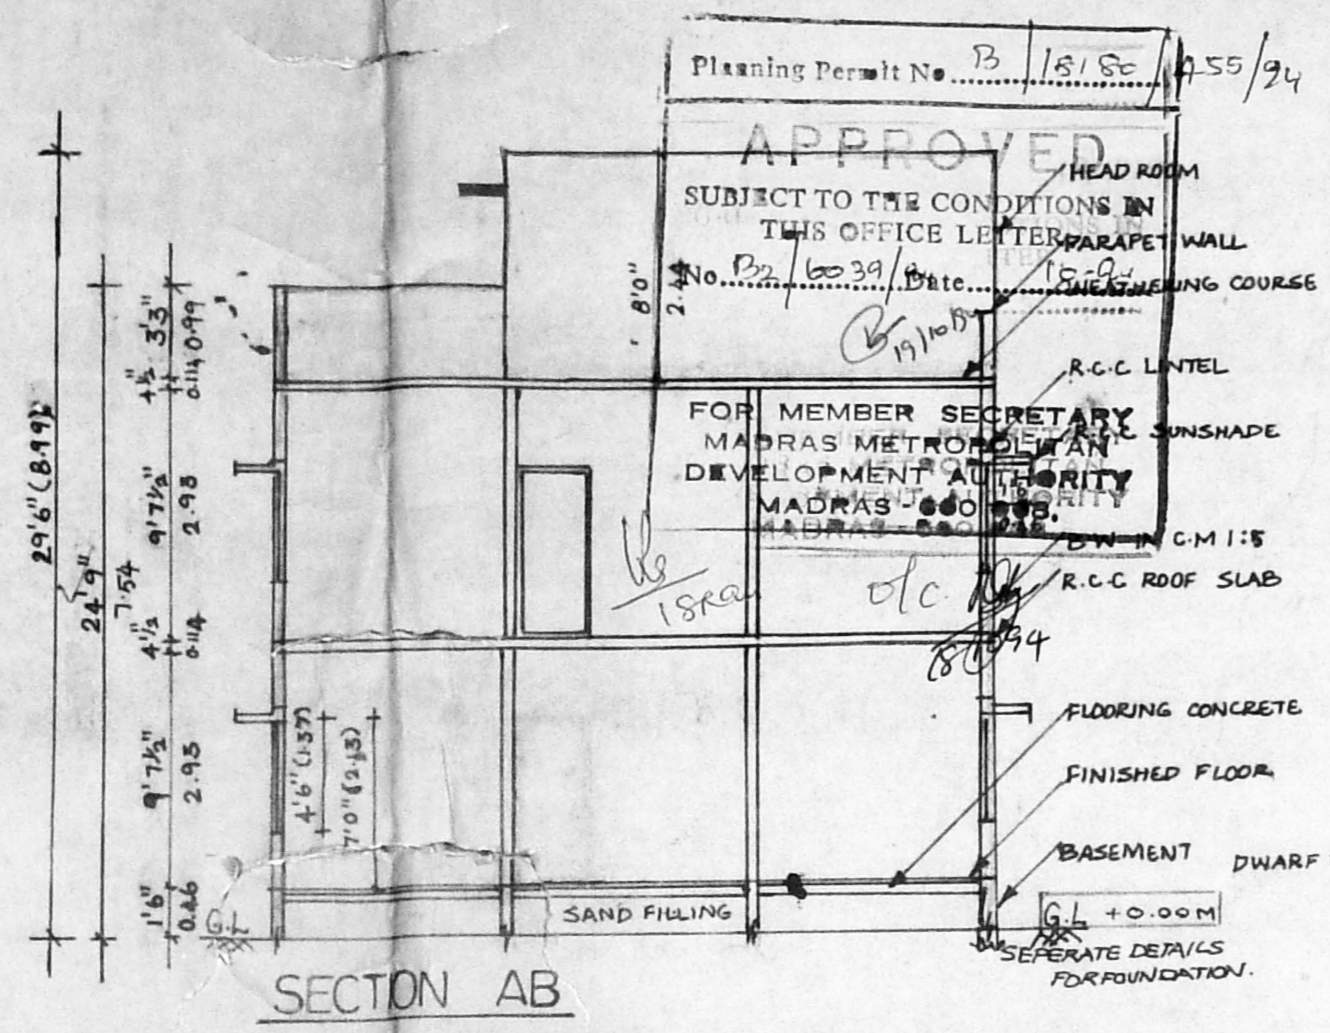

SECTION AB

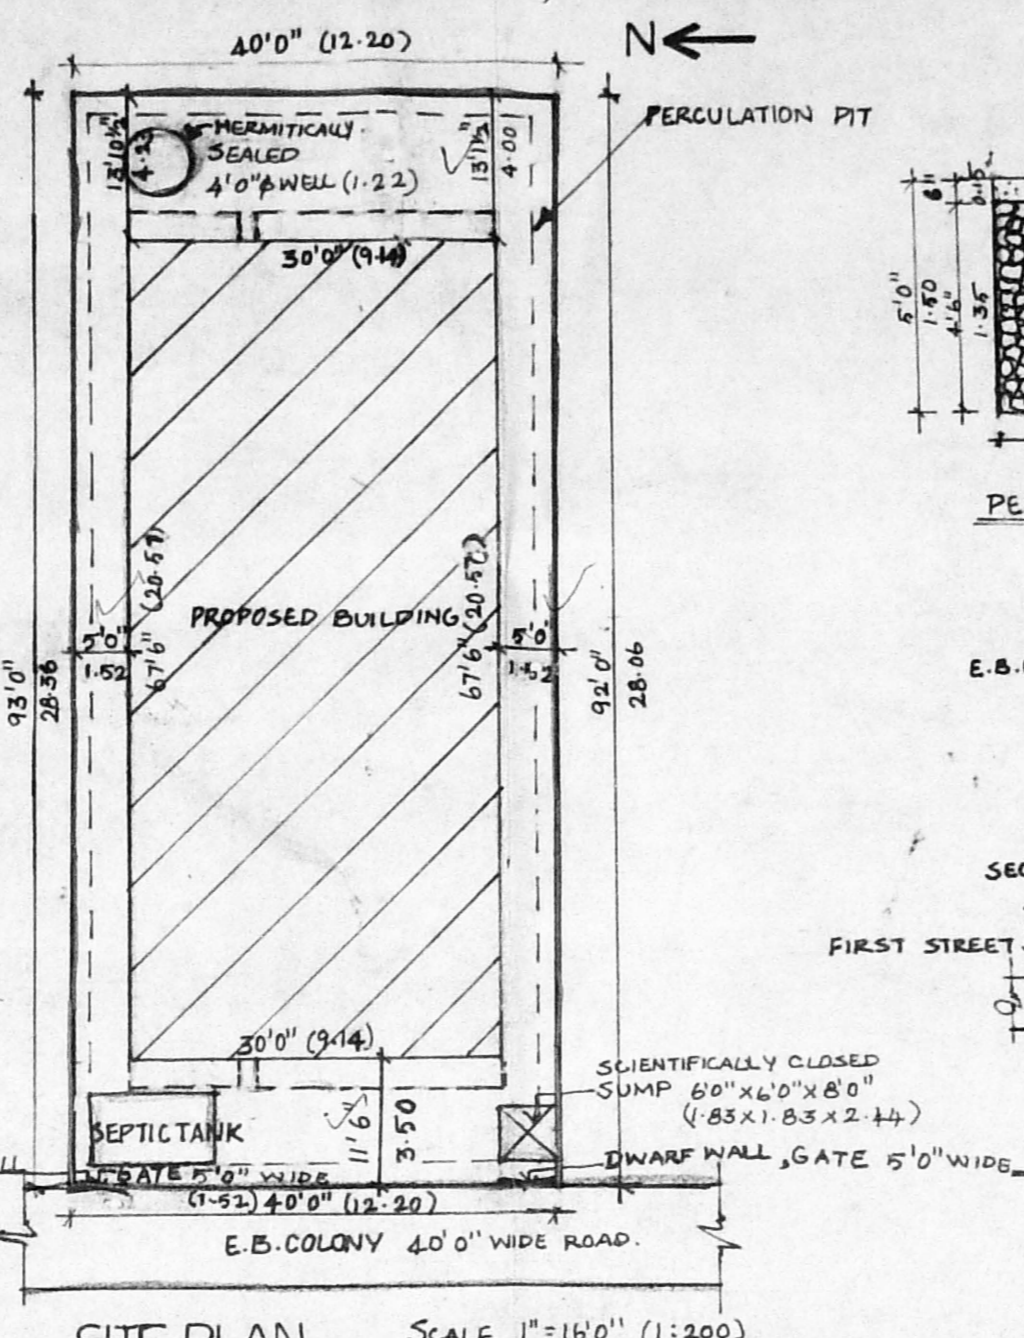


SITE PLAN

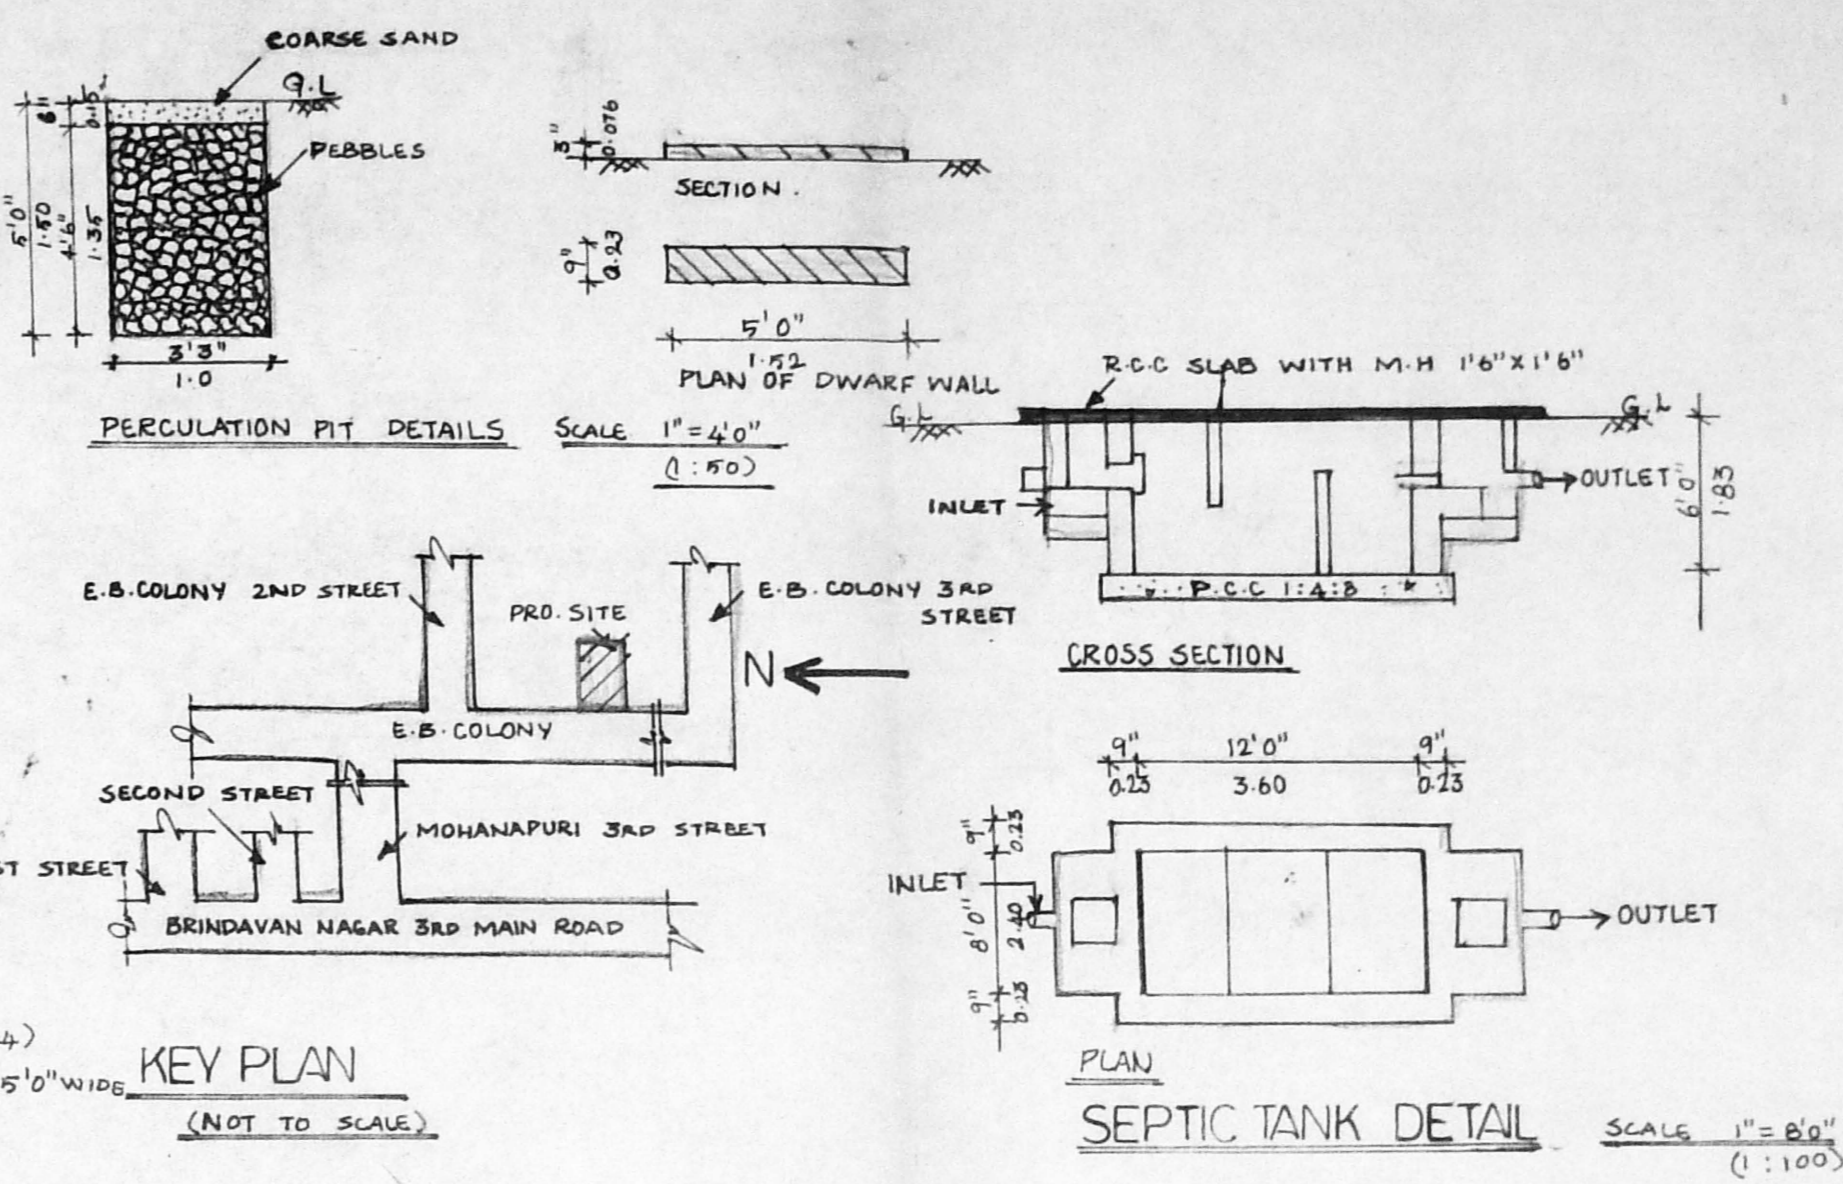


KEY PLAN


SEPTIC TANK DETAIL

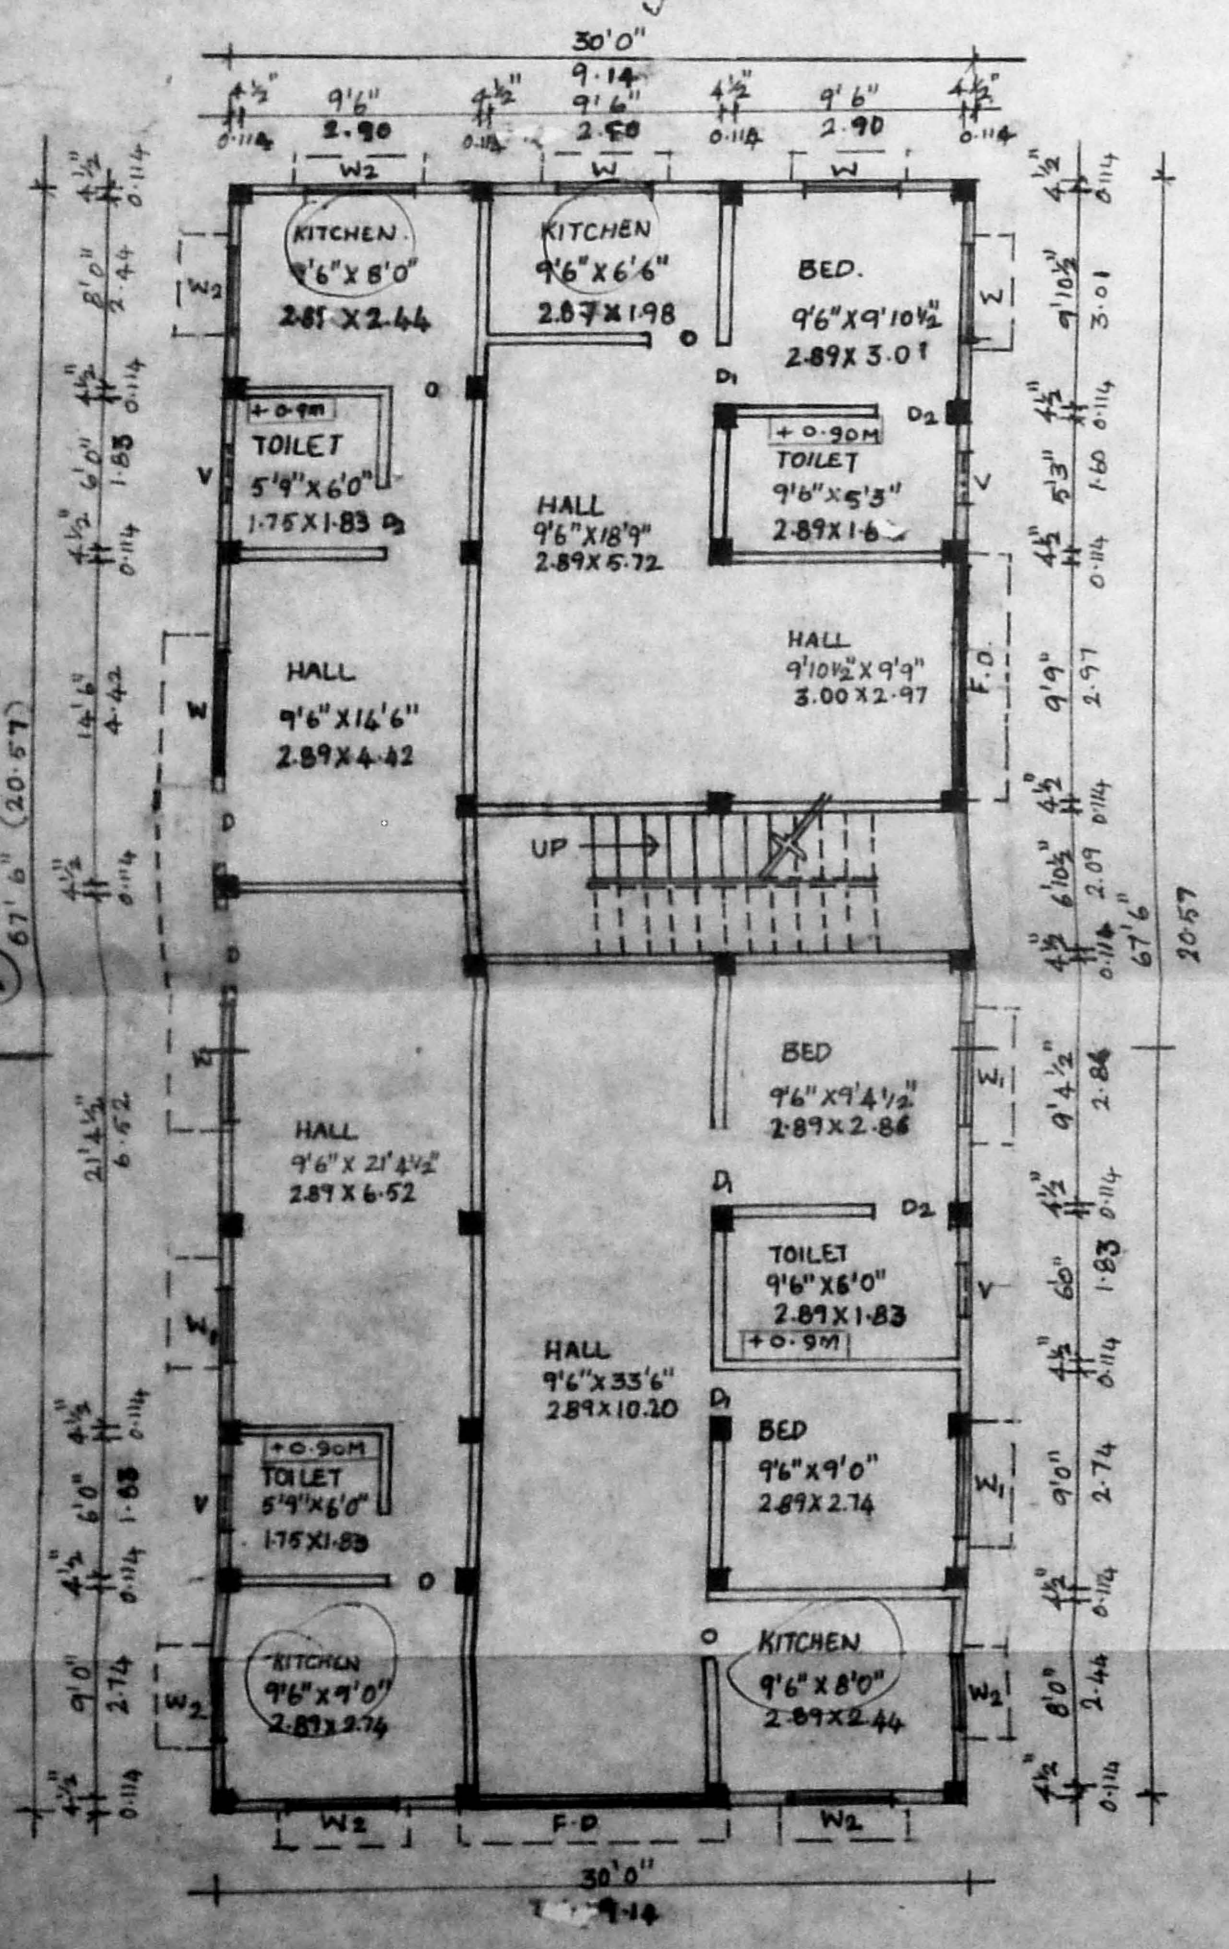


GROUND FLOOR PLAN

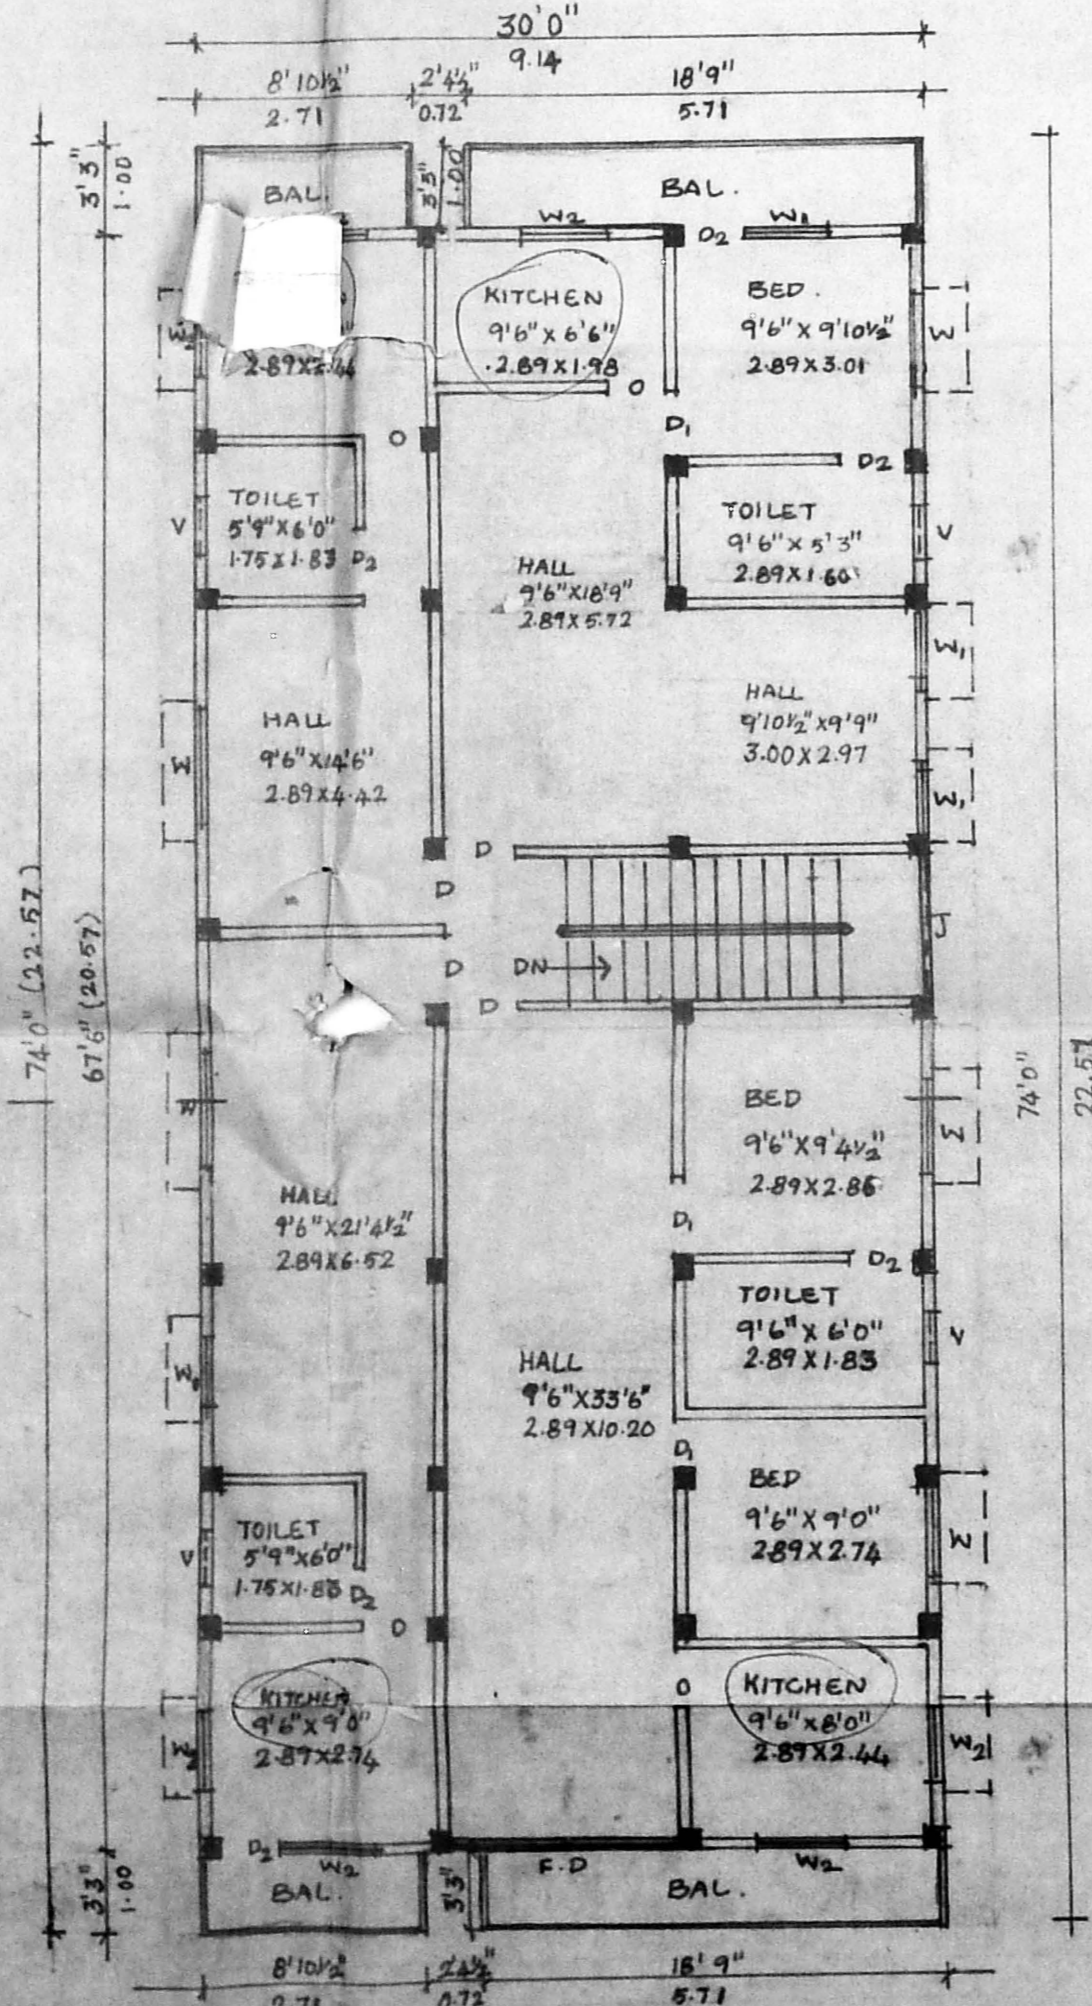

FIRST FLOOR PLAN

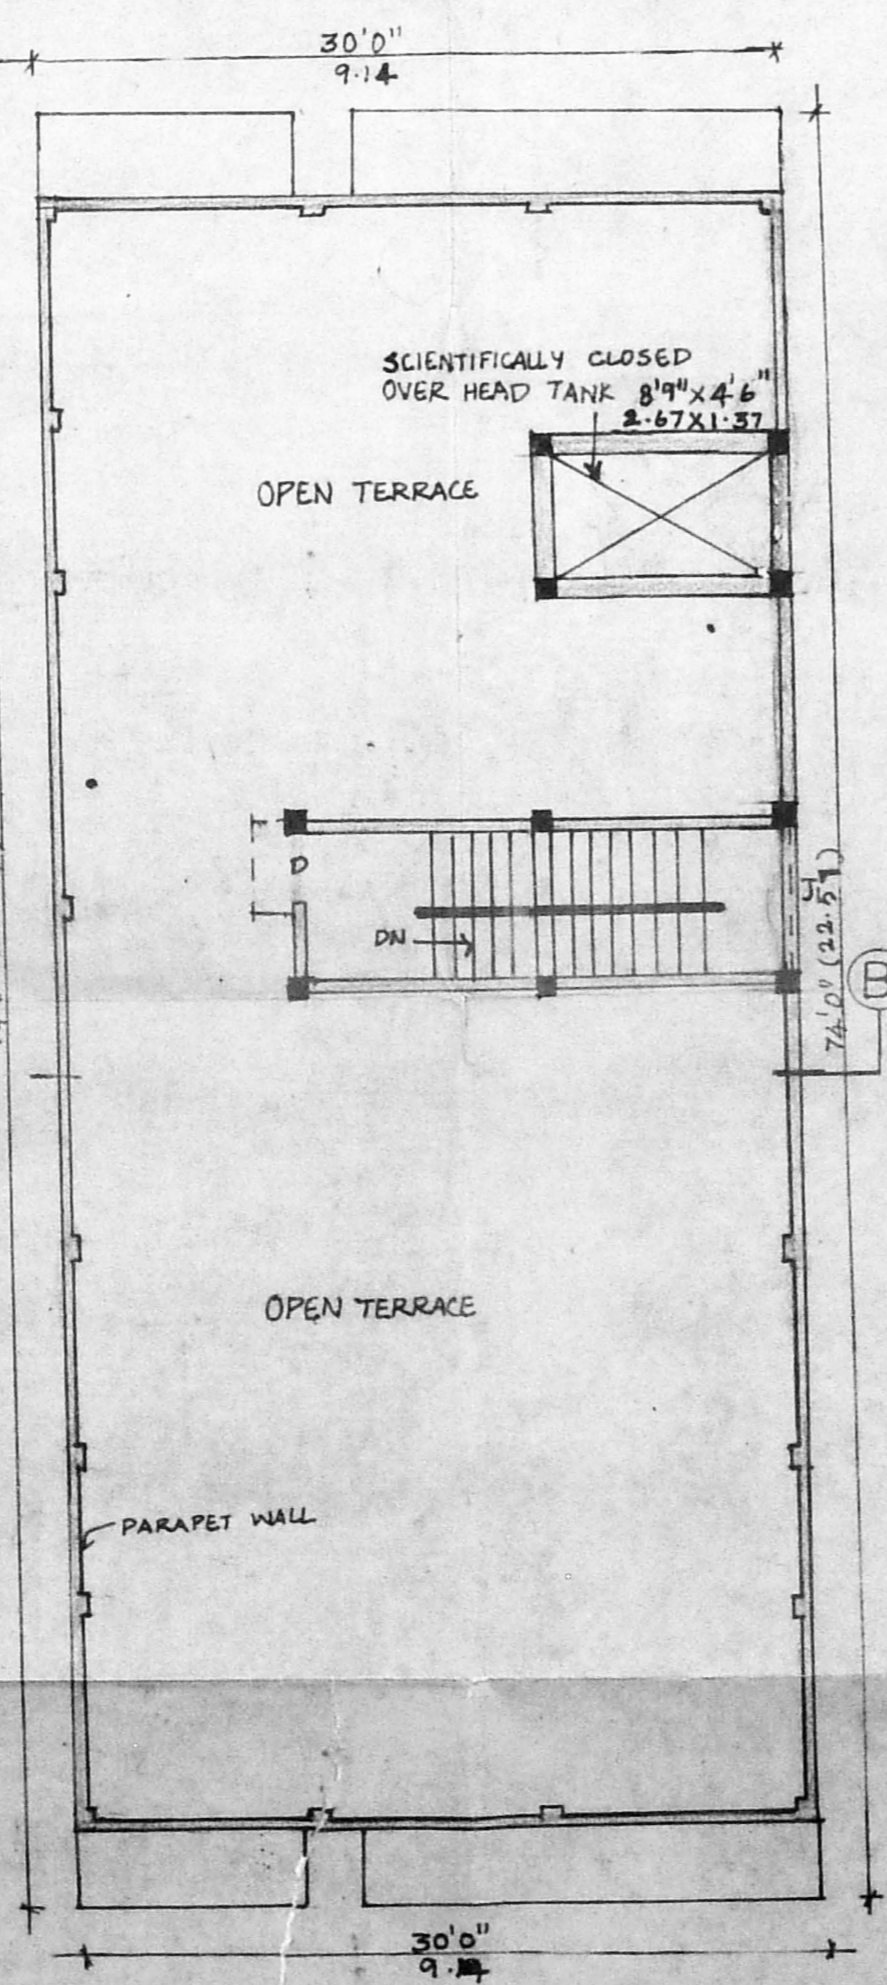

TERRACE PLAN

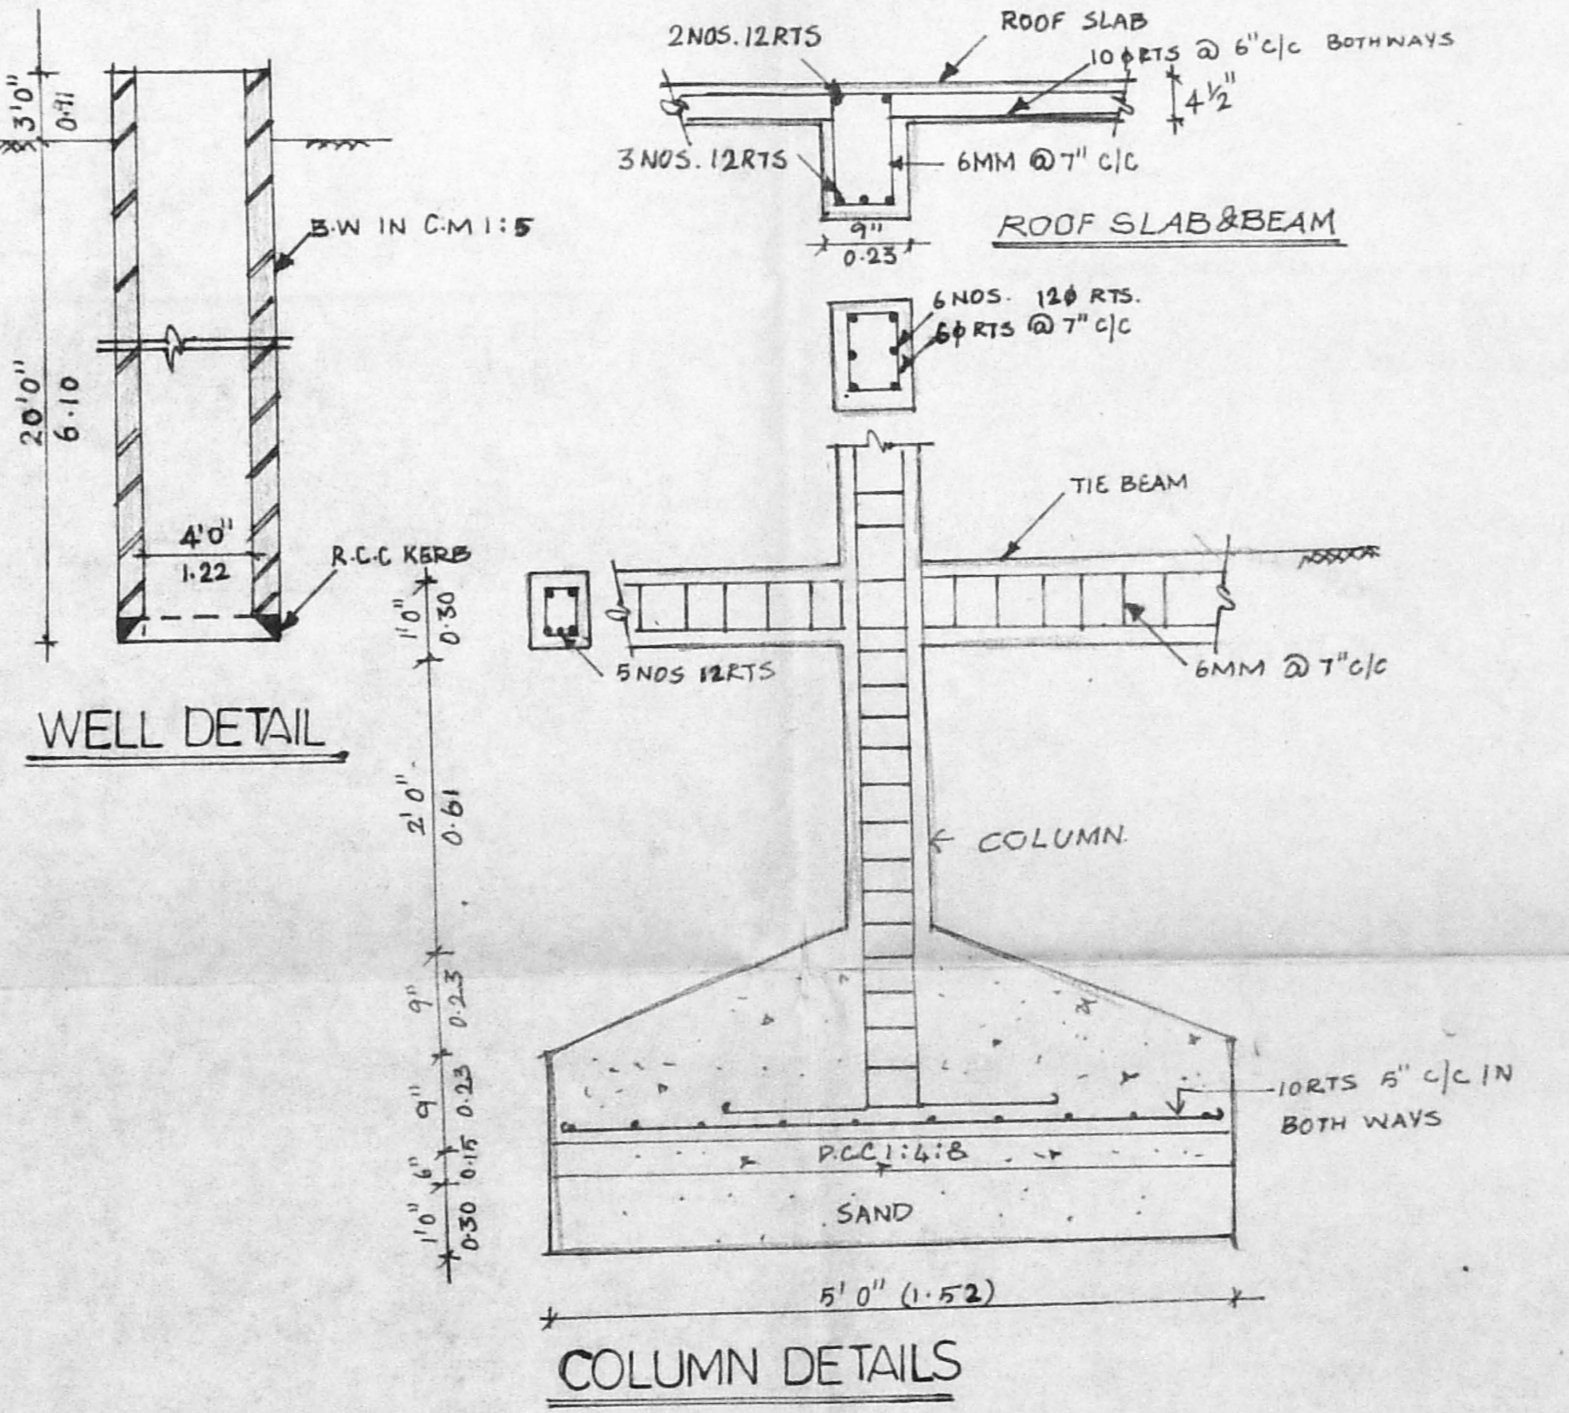

WELL DETAIL

COLUMN DETAILS

SPECIFICATIONS :

- B.W IN C.M 1:5, 4 1/2" THK.
- R.C.C LINTEL, SUNSHADE, ROOF SLAB, BEAM, COLUMN IN C.C 1:2:4
- WEATHERING COURSE IN BRICK JELLY
- PLASTERING IN C.M 1:5, CEILING PLASTERING IN C.M 1:3
- FLOORING IN C.C 1:4:8
- TEAK WOOD FRAMES & FLUSH DOORS & ALUMINIUM WINDOWS.
- NOTE:- ALL THE TOILETS ARE +0.90M ABOVE G.L. IN GROUND FLOOR.

PLAN SHOWING THE PROPOSED BUILDING AT PLOT NO. 6, E.B. COLONY, S.NO. 548, L.P.D.M. NO. 79/74, VELACHERY VILLAGE, ADAMBAKKAM, MADRAS-88.DM.NO.153

SCALE 1"=8'-0" (1:100)

PLAN, SECTION, ELEVATION & OTHER DETAILS.

JOINERY DETAILS :

	FEET	METER
F.D FRENCH DOOR	8'0" X 7'0"	2.44 X 2.13
D DOOR	3'3" X 7'0"	1.00 X 2.13
D1 "	3'0" X 7'0"	0.91 X 2.13
D2 "	2'6" X 7'0"	0.76 X 2.13
W WINDOW	6'0" X 4'6"	1.83 X 1.37
W1 "	4'0" X 4'6"	1.22 X 1.37
W2 "	4'0" X 3'0"	1.22 X 0.91
V VENTILATOR	3'0" X 2'0"	0.91 X 0.61
D/O DOOR OPENING	3'0" X 7'0"	0.91 X 2.13
J R.C. JOLLY	6'0" X 4'0"	1.83 X 1.22

AREA DETAILS :

	SQ. FT	SQ. M
PLOT AREA	3700.00	343.87
G.FLOOR AREA	2025.00	188.20
F.FLOOR AREA	2204.60	204.89
TOTAL AREA	4229.60	393.09
PLOT COVERAGE	54.73 %	
F.S.I	1.14	

COLOUR INDEX :

- PROPOSED
- ROAD
- BOUNDARY

OWNER :

S. S. R.

L.SURVEYOR :

I. G. Krishnamurthy
I. G. KRISHNAMURTHY RAU
 CIVIL ENGINEER
 CLASS I LICENSED SURVEYOR NO. 370
 CORPORATION OF MADRAS
 C-10, SANTH AVENUE
 11/2, LAKE VIEW ROAD, MADRAS-600038