


FIRST, SECOND & THIRD FLOOR PLANS

This site has existing building as per Demolition Plan as per Demolition Plan as per Demolition Plan as per Demolition Plan

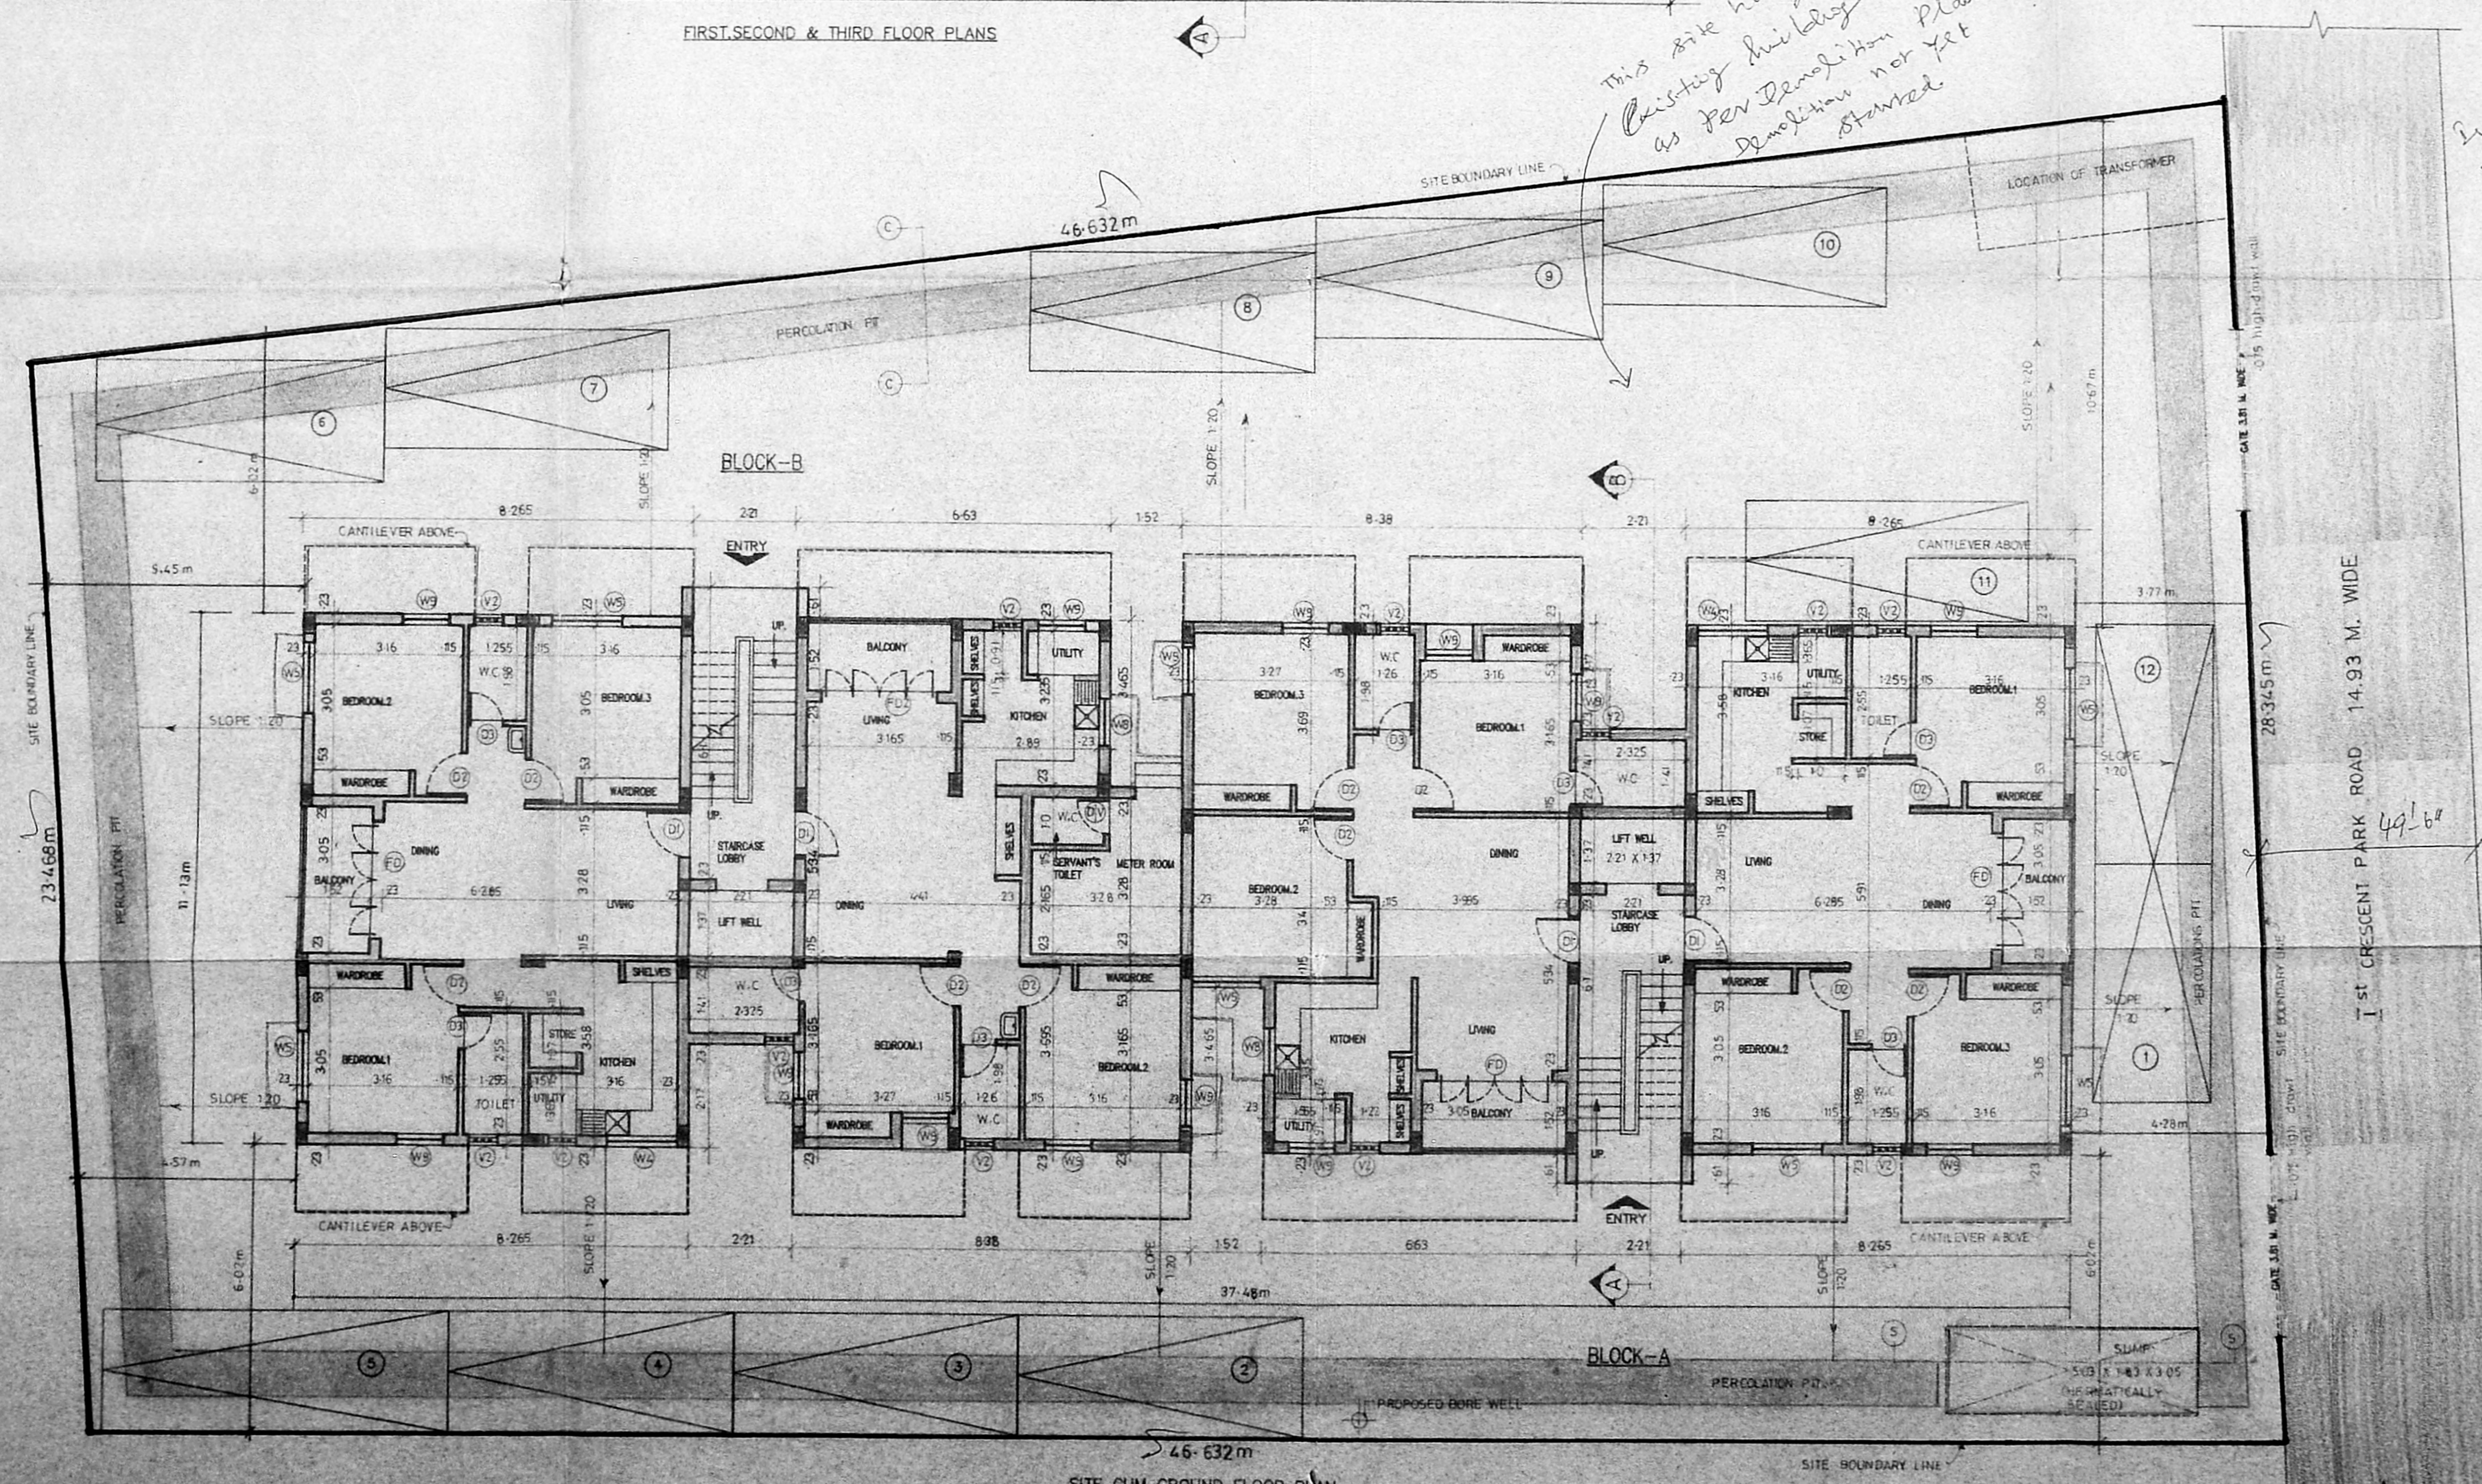

SITE CLIM. GROUND FLOOR PLAN

LEGEND

CODE	SIZE	DESCRIPTION
FD	2.44 x 2.18	COUNTRY WOOD FRAMED FRENCH DOOR (painted)
D1	1.00 x 2.18	TEAK WOOD FRAMED FLUSH DOOR
D2	0.81 x 2.18	COUNTRY WOOD FRAMED FLUSH DOOR
D3	0.76 x 2.18	COUNTRY WOOD FRAMED FLUSH DOOR
W3	1.775 x 1.370	STEEL GLAZED WINDOW
W4	1.77 x 0.875	STEEL GLAZED WINDOW
W5	1.475 x 1.37	STEEL GLAZED WINDOW
W6	0.875 x 1.37	STEEL GLAZED WINDOW
V1	0.91 x 0.86	STEEL GLAZED VENTILATOR
V2	0.61 x 0.94	STEEL GLAZED VENTILATOR
O	2.21 x 1.22	OPENING
O/V	0.16 x 2.44	COUNTRY WOOD DOOR VENTILATOR

SPECIFICATION

S/NO	DESCRIPTION
1.	P.C.C. 1:4:8 IN FOUNDATION
2.	SAND FILLING IN FOUNDATION
3.	BRICK WORK IN C.M. 1:6
4.	R.C.C. WORK FOR SLABS, LINTELS & BEAMS Etc.,
5.	PLASTERING IN C.M. 1:5 EXTERNAL & 1:4 INTERNAL
6.	MOOSAIC TILED FLOORING.
7.	WEATHERING COURSE OF BRICK JELLY LIME CONC.

AREA STATEMENT

PLOT AREA	1,225.009 m ²
BUILT UP AREA	1,837.25 m ²

COLOUR INDEX

PROPOSED CONSTRUCTION	
BOUNDARY OF SITE	
ROAD	

R.No	DATE	REVISIONS	INITIAL

1:00-49 (57) M	15-1-1994	1:100	V. ARASU	
DRG No.	DATE	SCALE	DRAWN	CHECKED

PROPOSED CONSTRUCTION OF FLATS AT DOOR No: 9, 1st CRESCENT PARK ROAD, GANDHI NAGAR, ADYAR, MADRAS - 600 020, PLOT No: 10, T.S.No: 41, BLOCK No: 34, TALUK: MYLAPORE TRIPPLICANE, CORP.DIV.No: 151 ZONE: 10


M. V. N. Subramanian
18/1/94

OWNER'S SIGNATURE

[Signature]




L.S. No: 306 93/94

LICENSED SURVEYOR

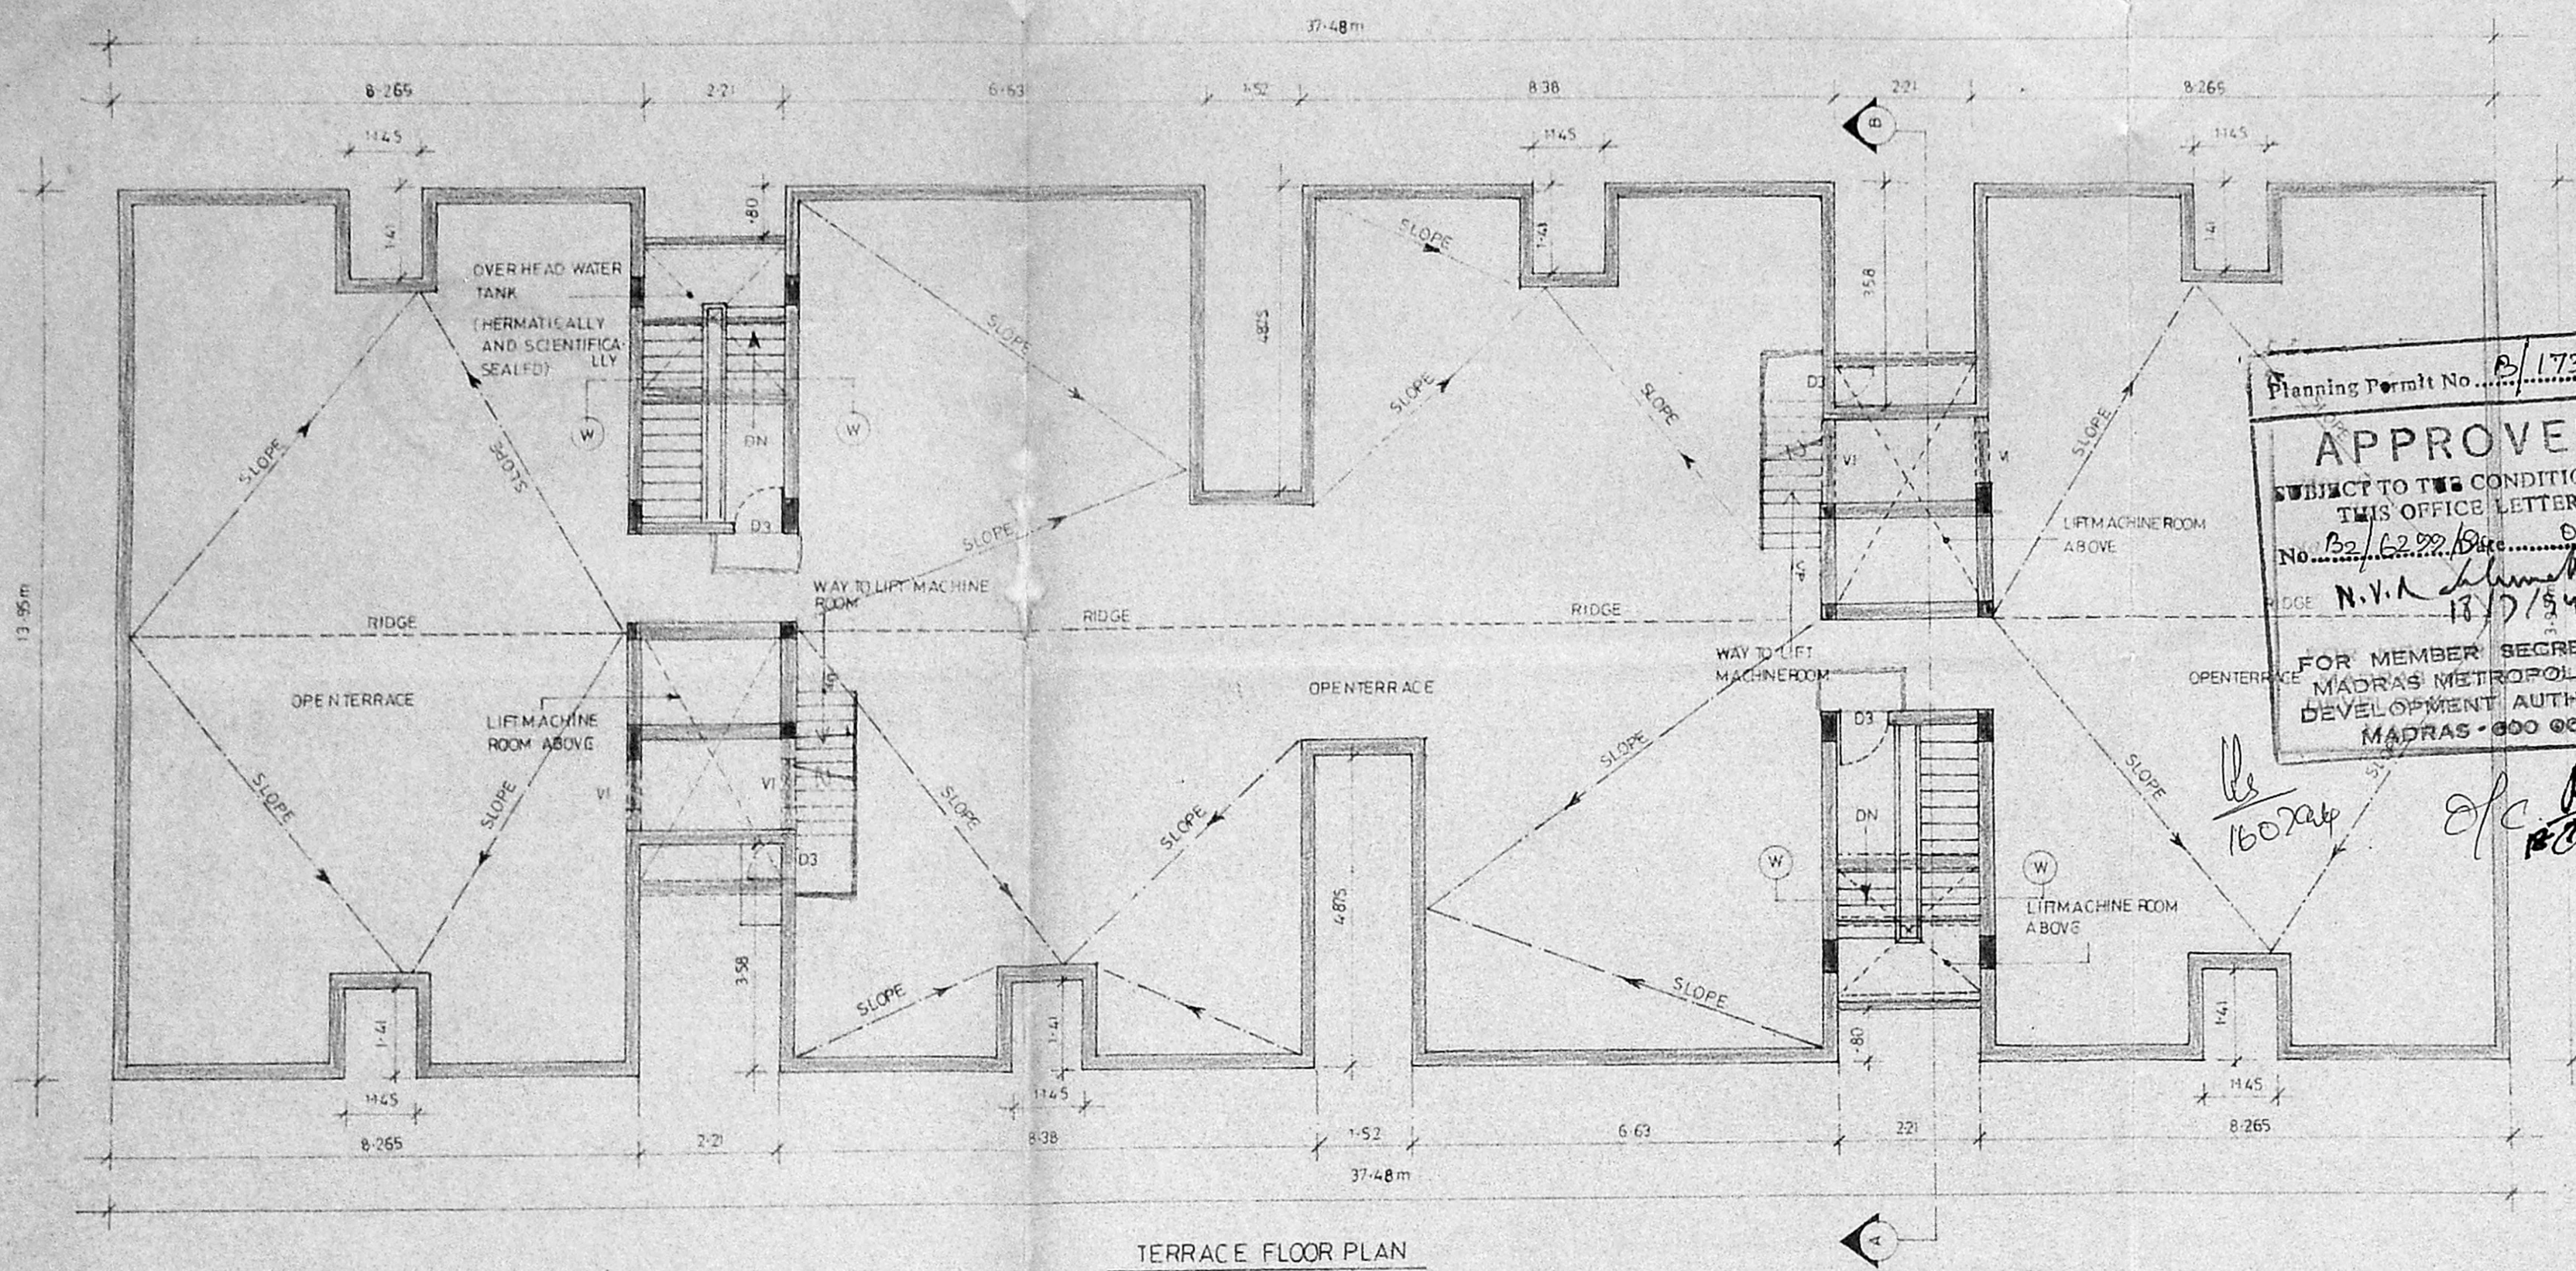


TERRACE FLOOR PLAN


Planning Permit No. B/1738/7/262/B/E/94
APPROVED
 SUBJECT TO THE CONDITIONS IN THIS OFFICE LETTER.
 No. B2/6222/1994
 N.V.K. Ramakrishna
 13/7/94
 FOR MEMBER SECRETARY,
 MADRAS METROPOLITAN
 DEVELOPMENT AUTHORITY
 MADRAS - 600 003.

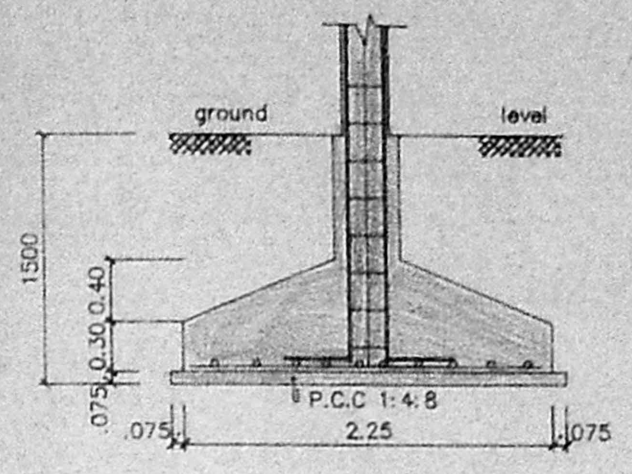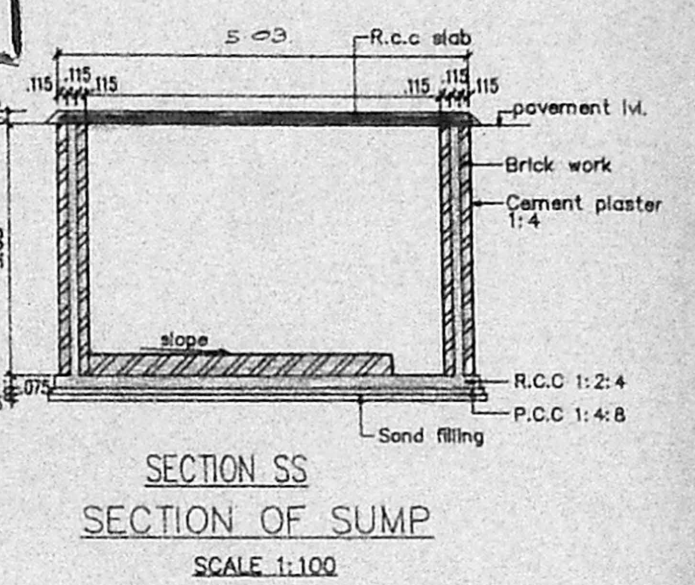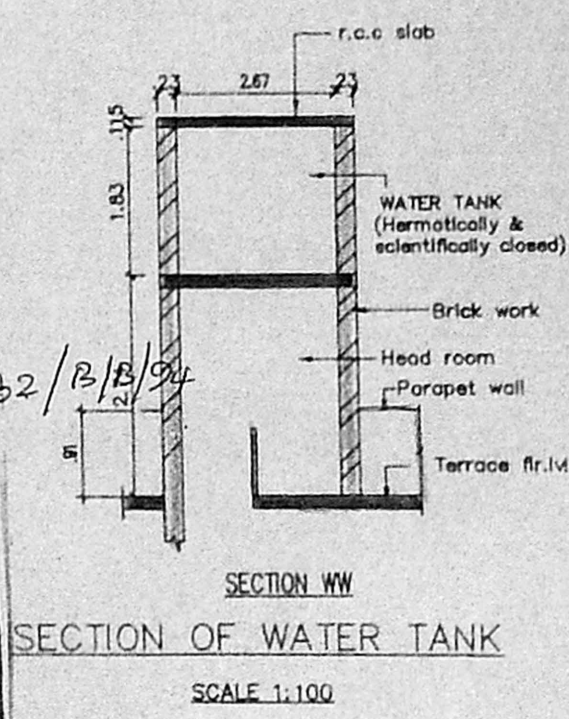


SECTION - XX

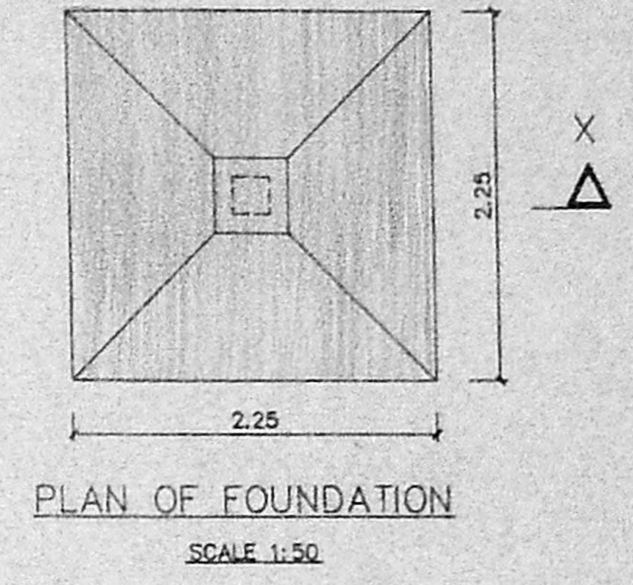


PLAN OF FOUNDATION
SCALE 1:50

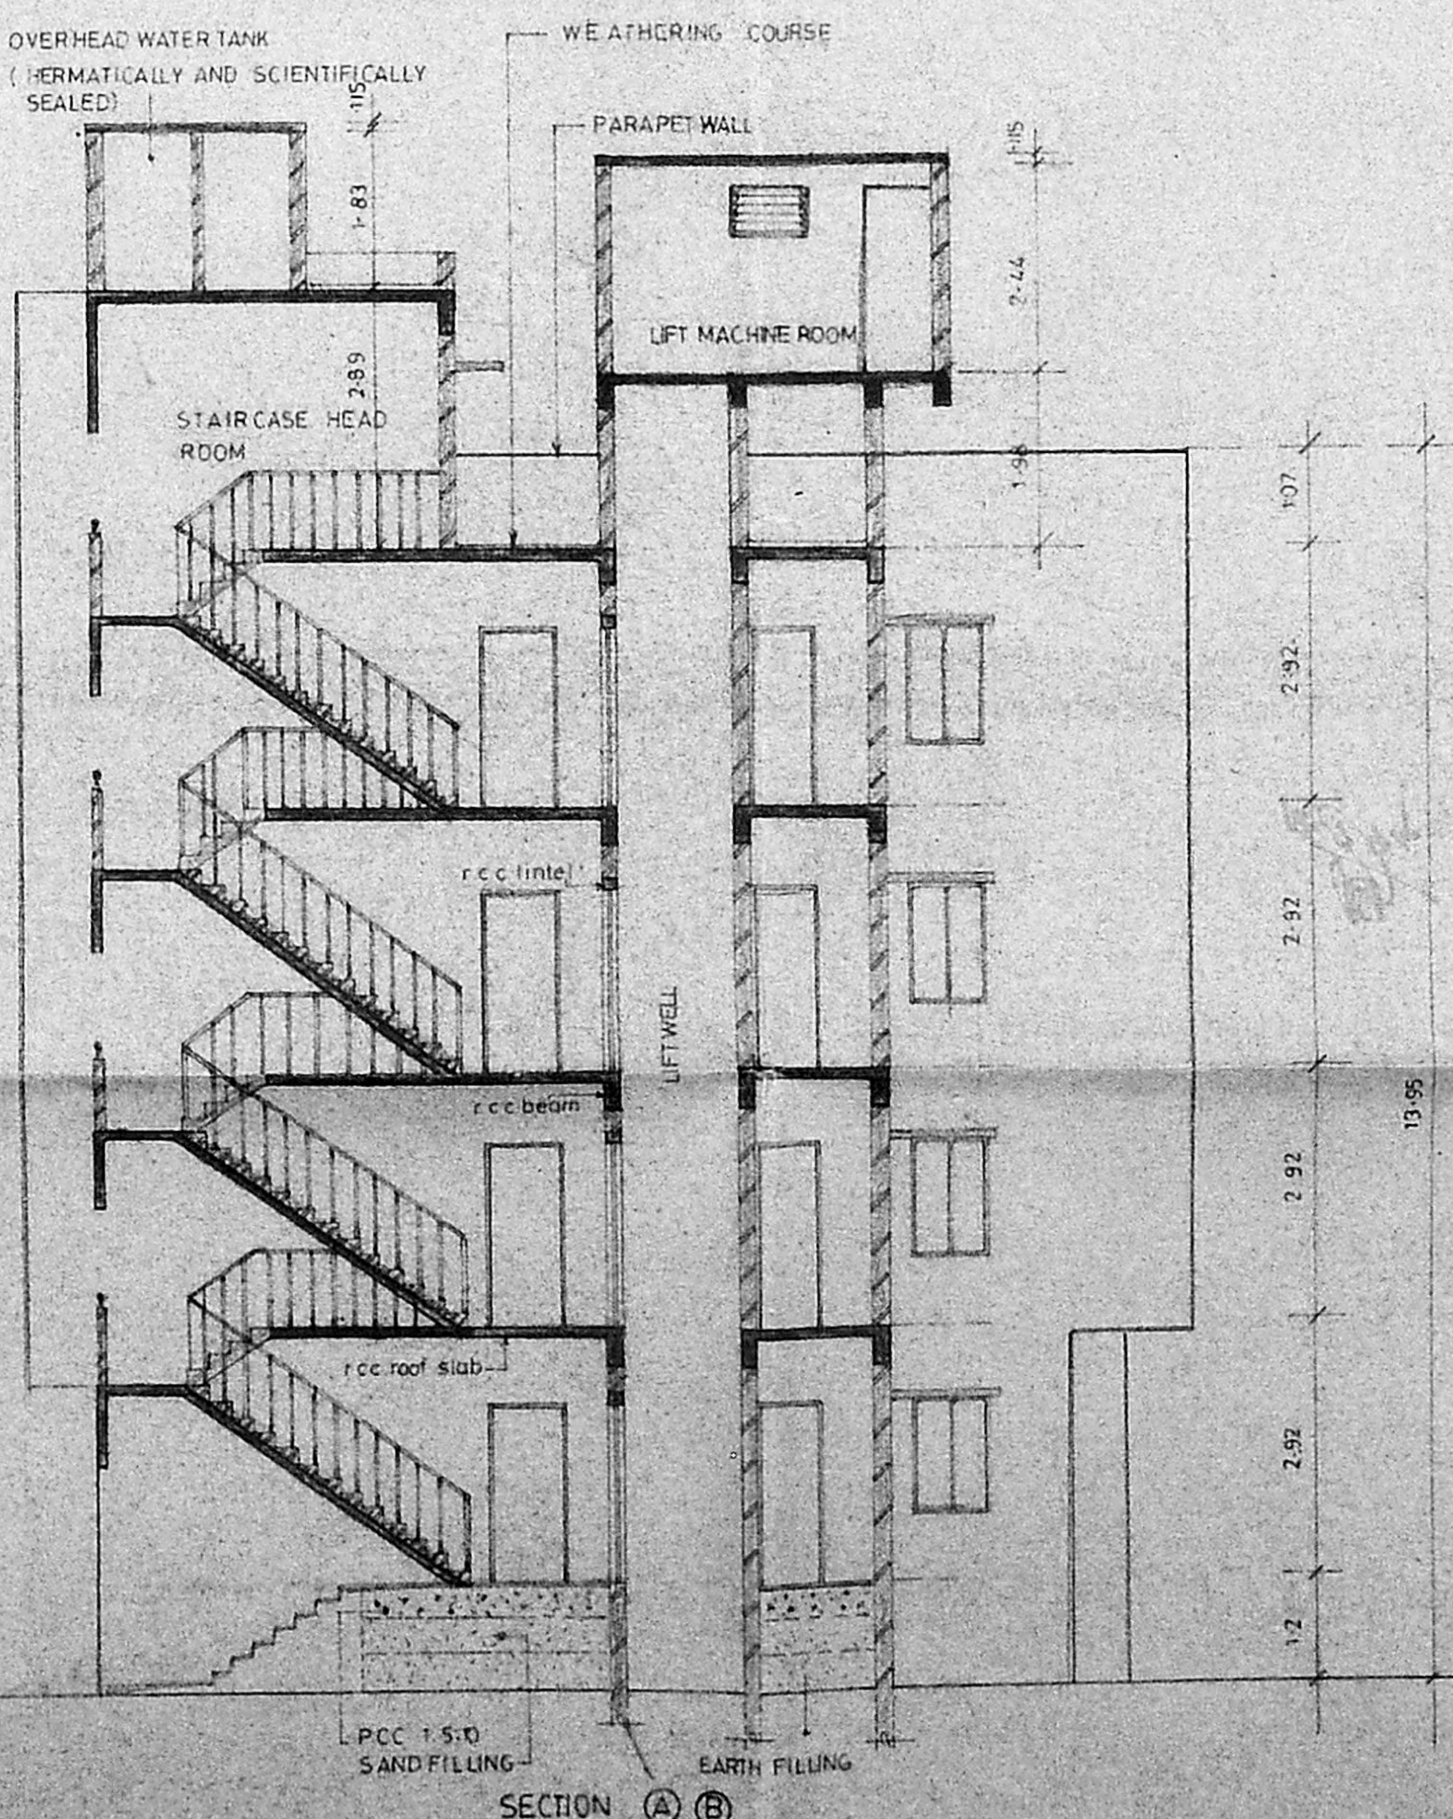

SECTION (A) (B)

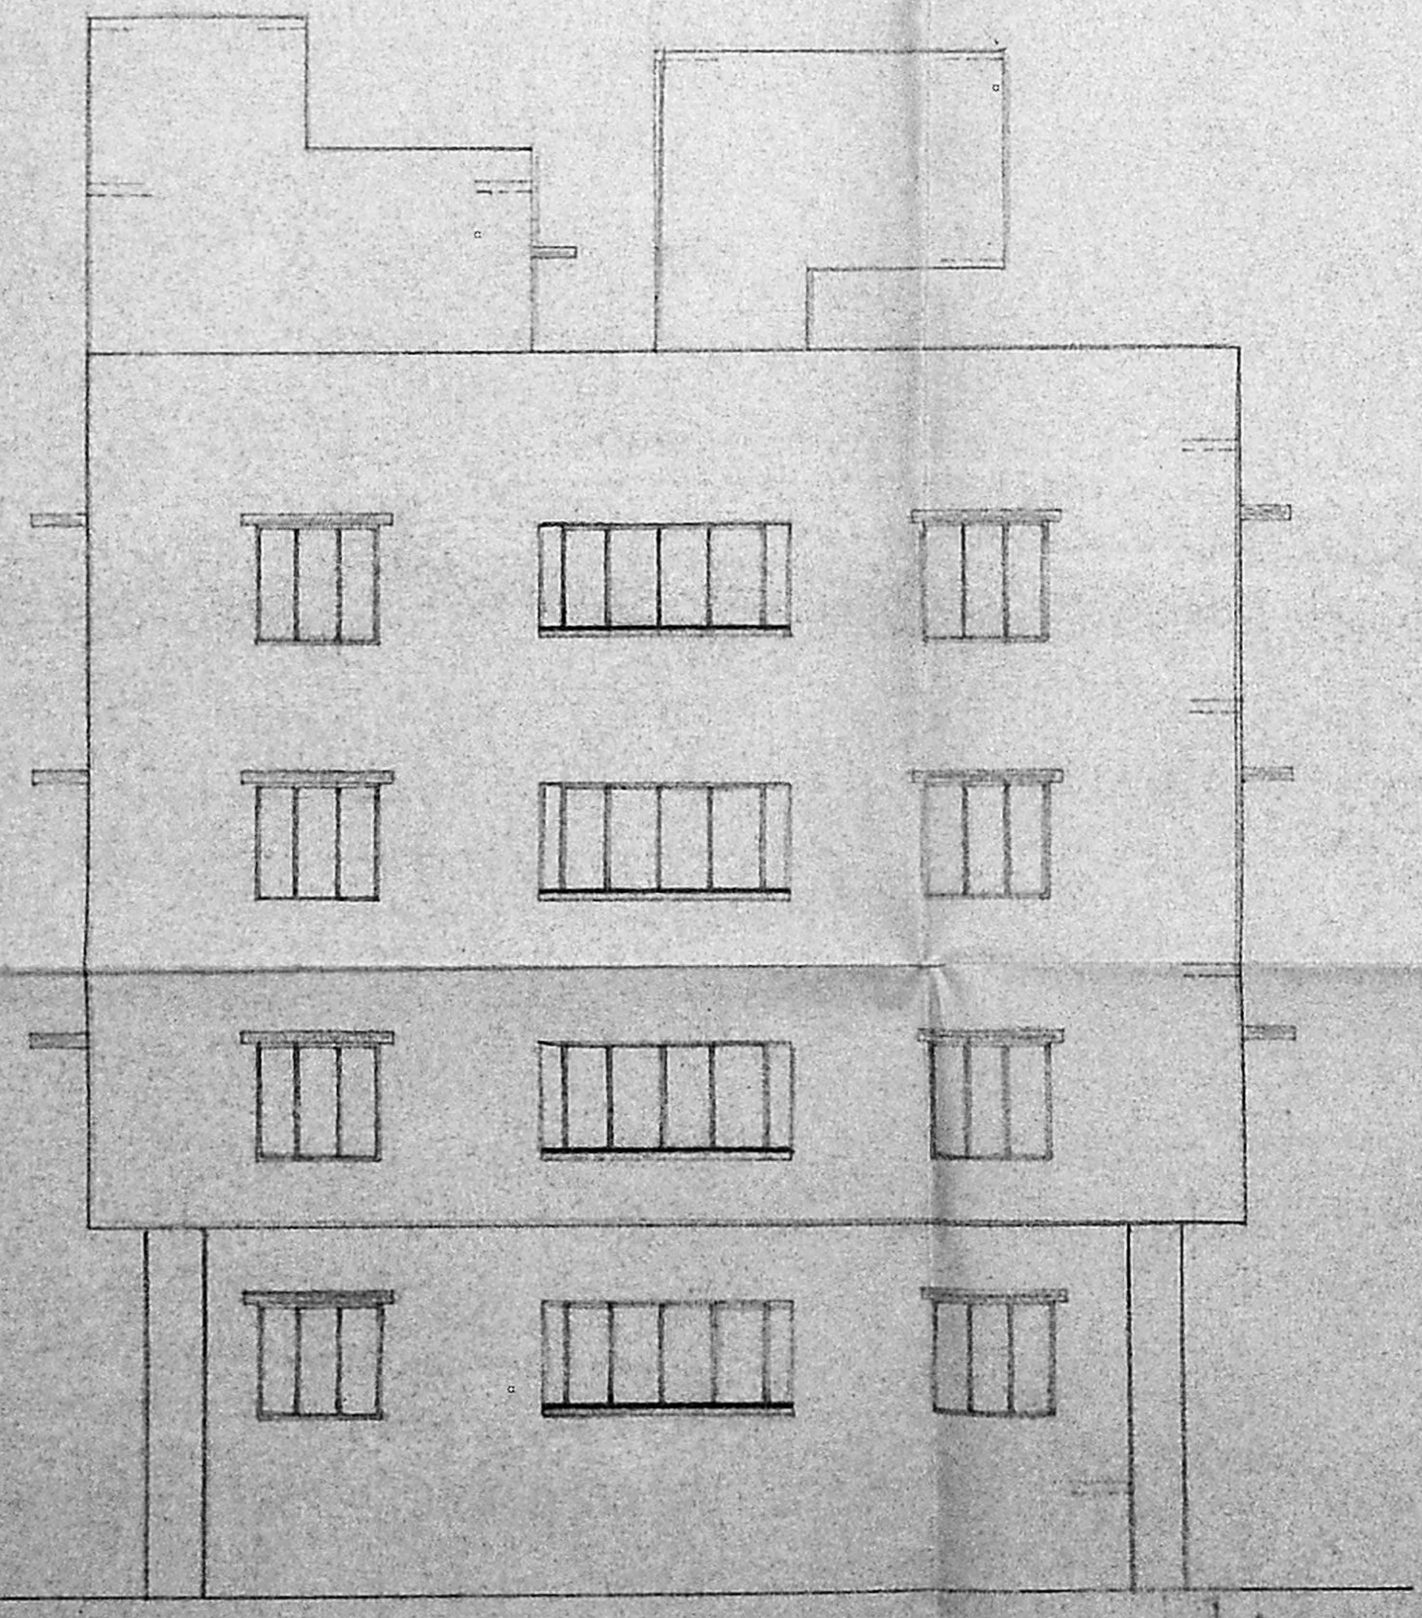

FRONT ELEVATION

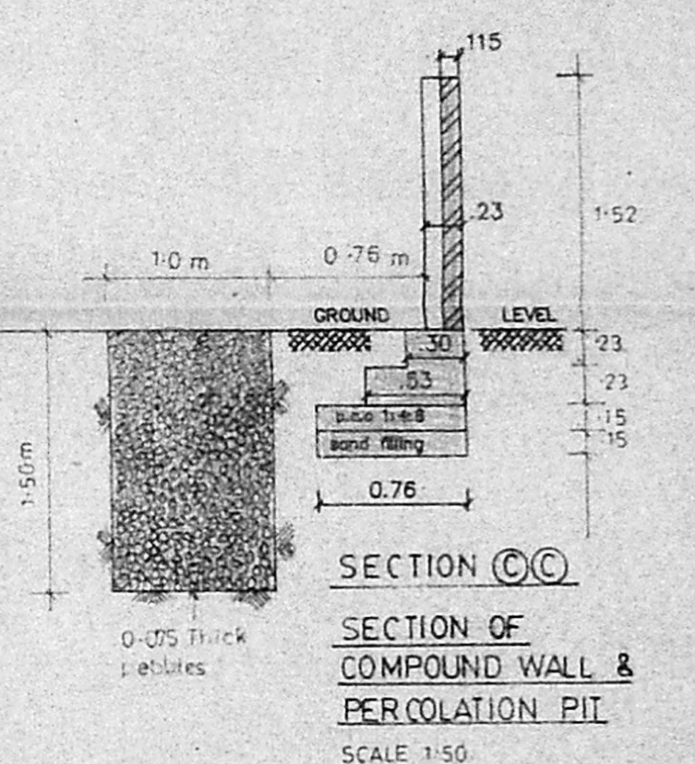

SECTION CC
SECTION OF COMPOUND WALL & PERCOLATION PIT
SCALE 1:50

LEGEND		
CODE	SIZE	DESCRIPTION
FD	2.44 x 2.18	COUNTRY WOOD FRAMED FRENCH DOOR (painted)
D1	1.00 x 2.18	TEAK WOOD FRAMED FLUSH DOOR
D2	0.91 x 2.18	COUNTRY WOOD FRAMED FLUSH DOOR
D3	0.76 x 2.18	COUNTRY WOOD FRAMED FLUSH DOOR
W3	1.775 x 1.370	STEEL GLAZED WINDOW
W4	1.77 x 0.875	STEEL GLAZED WINDOW
W5	1.475 x 1.37	STEEL GLAZED WINDOW
W9	0.975 x 1.37	STEEL GLAZED WINDOW
V1	0.81 x 0.66	STEEL GLAZED VENTILATOR
V2	0.61 x 0.94	STEEL GLAZED VENTILATOR
O	2.21 x 1.22	OPENING

SPECIFICATION	
S.L.NO	DESCRIPTION
1.	P.C.C. 1:4:8 IN FOUNDATION
2.	SAND FILLING IN FOUNDATION
3.	BRICK WORK IN C.M. 1:6
4.	R.C.C. WORK FOR SLABS, LINTELS & BEAMS Etc.
5.	PLASTERING IN C.M. 1:5 EXTERNAL & 1:4 INTERNAL
6.	MOSAIC TILED FLOORING.
7.	WEATHERING COURSE OF BRICK JELLY LIME CONC.

AREA STATEMENT

PLOT AREA	
BUILT UP AREA	

COLOUR INDEX

PROPOSED CONSTRUCTION	
BOUNDARY OF SITE	
ROAD	

R.No	DATE	REVISIONS	INITIAL

10049 157 M	13-1-1994	1:100	V. ARASU	
DRG No:	DATE	SCALE	DRAWN	CHECKED

PROPOSED CONSTRUCTION OF FLATS AT DOOR No: 9, 1st CRESCENT PARK ROAD, GANDHI NAGAR, ADYAR, MADRAS - 600 020, PLOT No: 10, T.S.No: 41, BLOCK No: 34, TALUK: MYLAPORE TRIPPLICANE, CORP.DIV.No: 151 ZONE: 10

OWNER'S SIGNATURE

 18/6/94

LICENSED SURVEYOR