

SCHEDULE OF JOINERY-

TYPE	REVISION
MD	11/5/94
D	11/5/94
DI	11/5/94
W	11/5/94
W1	11/5/94
W2	11/5/94
SPECIFICATION:-

1. R.C.C. COLUMN FOUNDATION.
2. BRICK WORK IN BASEMENT, SUPERSTRUCTURE AND EXTERIOR WALL ETC TO BE IN CM 1:3.
3. R.C.C. PLINTH BEAM, LINTEL, BENCHING AND ROOF SLAB ETC TO BE IN CM 1:3.
4. MOSAIC FLOORING IN CM 1:3.
5. PLASTERING OF WALLS IN CM 1:3.
6. ALL WOOD WORKS ARE IN COUNTRY WOOD AND TREATED.
7. TWO COATS OF COLOUR AND WHITE WASH.
8. TWO COATS OF PAINT OVER ONE COAT OF PRIMER.
9. WEATHERING COURSE IN CM AND TWO COURSE OF PLAT TILES Laid TO SLOPE.
10. ALL DIMENSIONS ARE CONVERTED IN FOOT TO MM.

AREA STATEMENT:-

	9AFT	50M
GROUND FLOOR AREA	1650	153.28
FIRST FLOOR AREA	1896	176.14
SECOND FLOOR AREA	1896	176.14
THIRD FLOOR AREA	1896	176.14
TOTAL AREA	7338	681.70
PLOT AREA	4900 SQ.FT.	455.21 SQ.M.
PLOT COVERAGE	34.1%	
F.S.I	1.49 TIMES	

COLOUR INDEX:-

PROPOSED SHOW THIS	
BOUNDARY SHOW THIS	
ROAD SHOW THIS	


SCALE: 1"=8'0" DATE: / /

N.C. VENUGOPAL
P.A. HOLDER FOR
D.C. THAMBO
OWNER'S SIGNATURE


PROPOSED RESIDENTIAL BUILDING
AT PLOT NO: 1706
6TH AVENUE, 13TH MAIN ROAD
WEST MADRAS NEIGHBOURHOOD SCHEME,
ANNA NAGAR, MADRAS-600 040.
S.NO: 191 PART
CORDN D.NO NEW-64

T. G. KRISHNAMURTHY RAO
CIVIL ENGINEER
CLASS I LICENSED SURVEYOR NO. 370
CORPORATION OF MADRAS
LICENSED CIVIL ENGINEER
11/2, LAKE VIEW ROAD, MADRAS-600038


CHANDRER & ASSOCIATES
ARCHITECTS AND ENGINEERS
NO. 4, 34TH STREET
REDDY NAGAR
MADRAS.

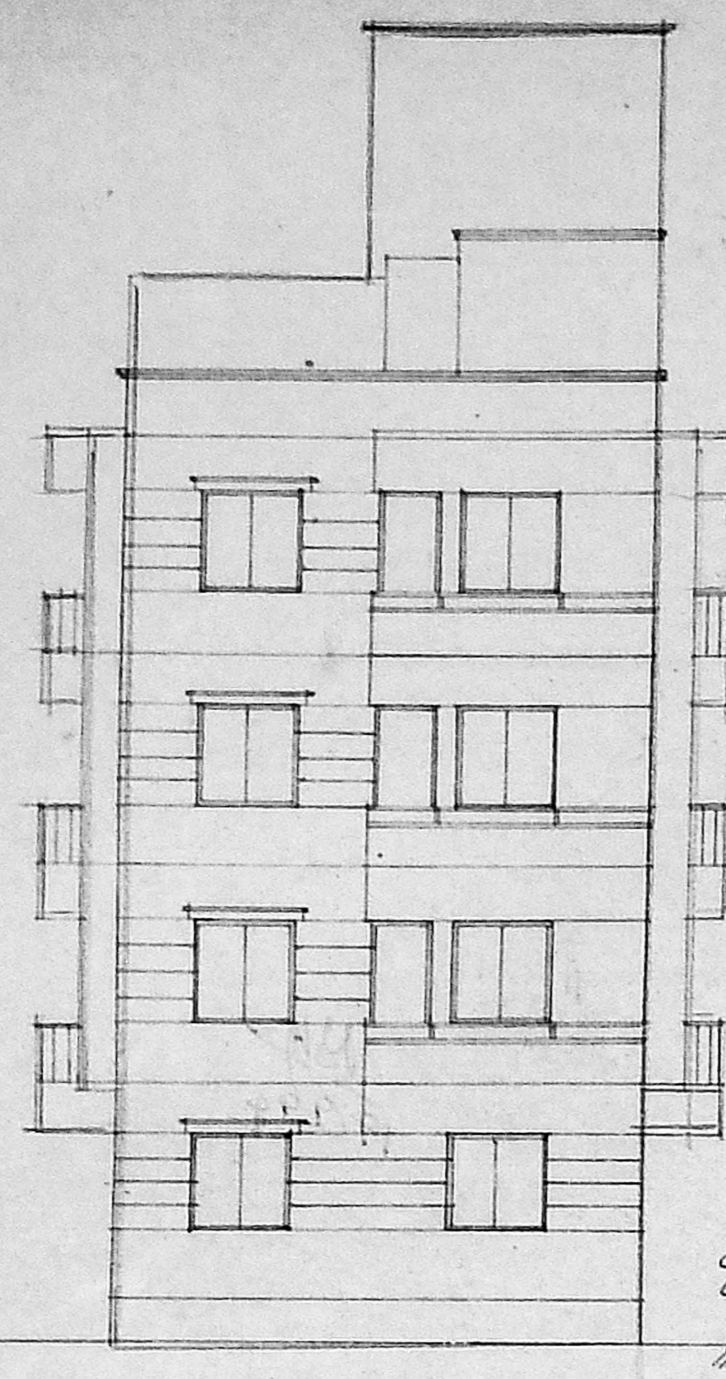


ELEVATION

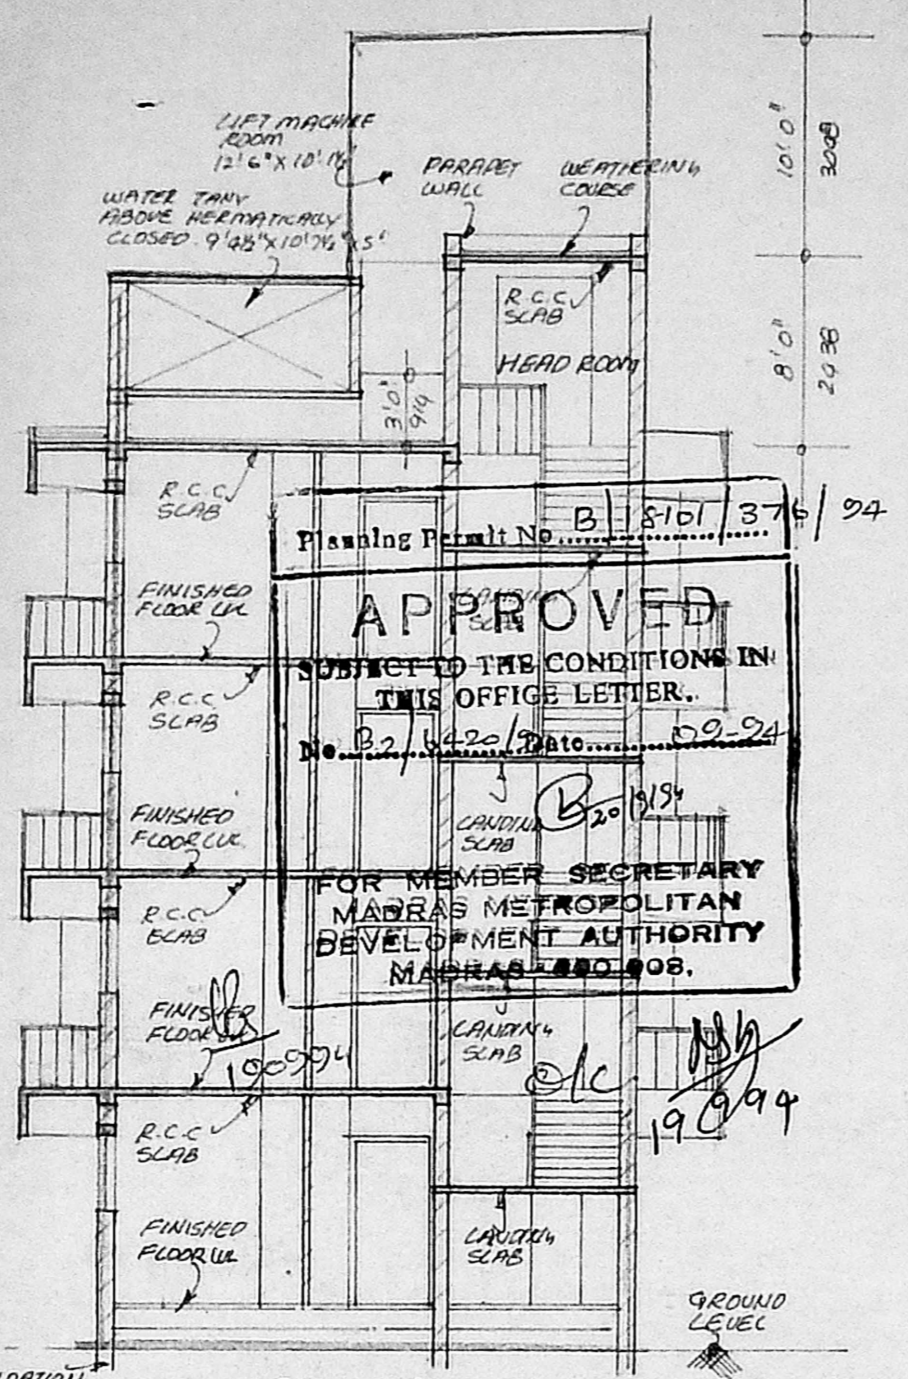


SECTION - A A

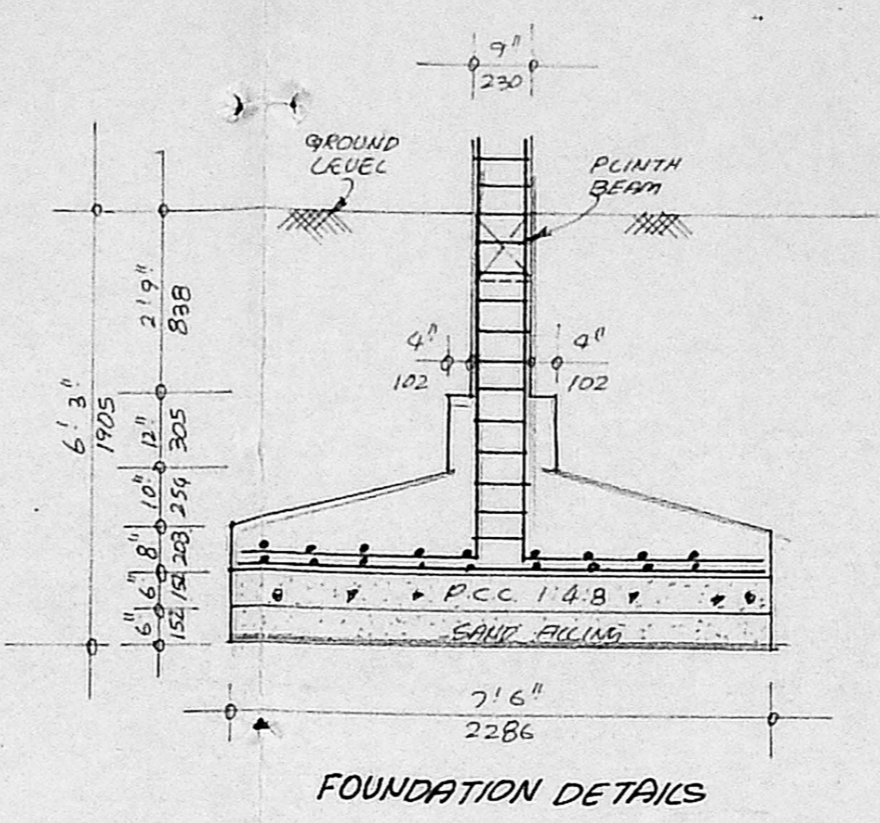


FOUNDATION DETAILS

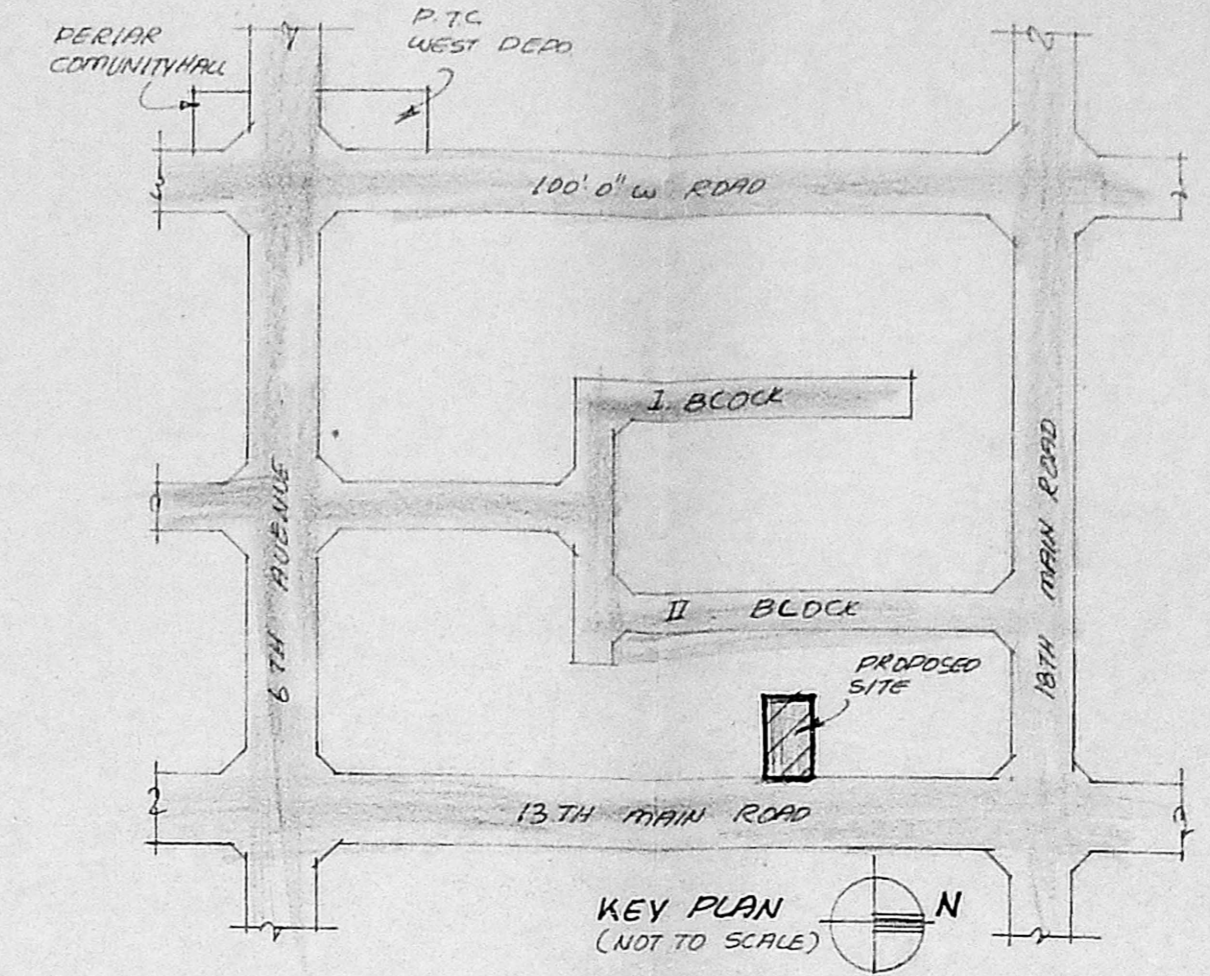


KEY PLAN (NOT TO SCALE)

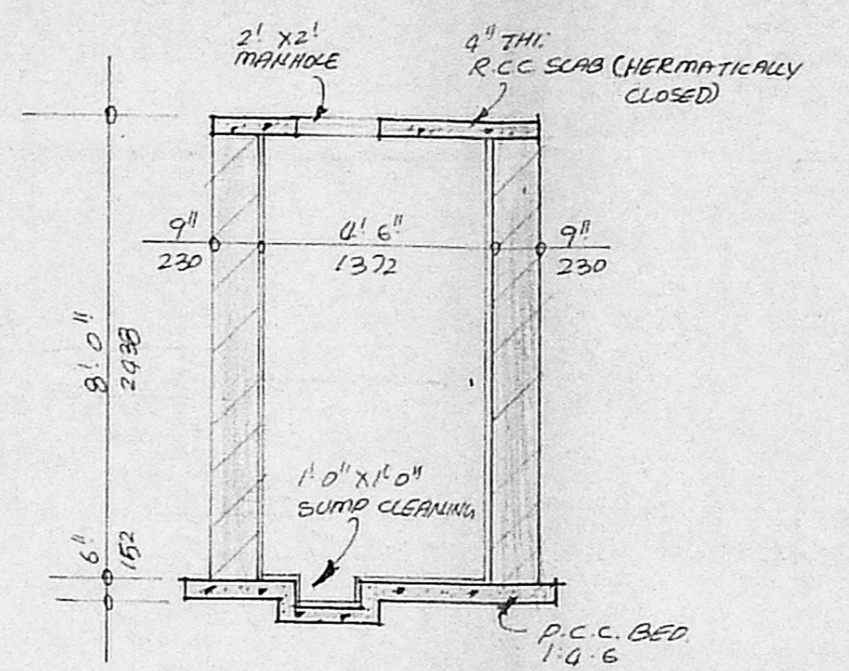


SECTION OF GROUND SUMP

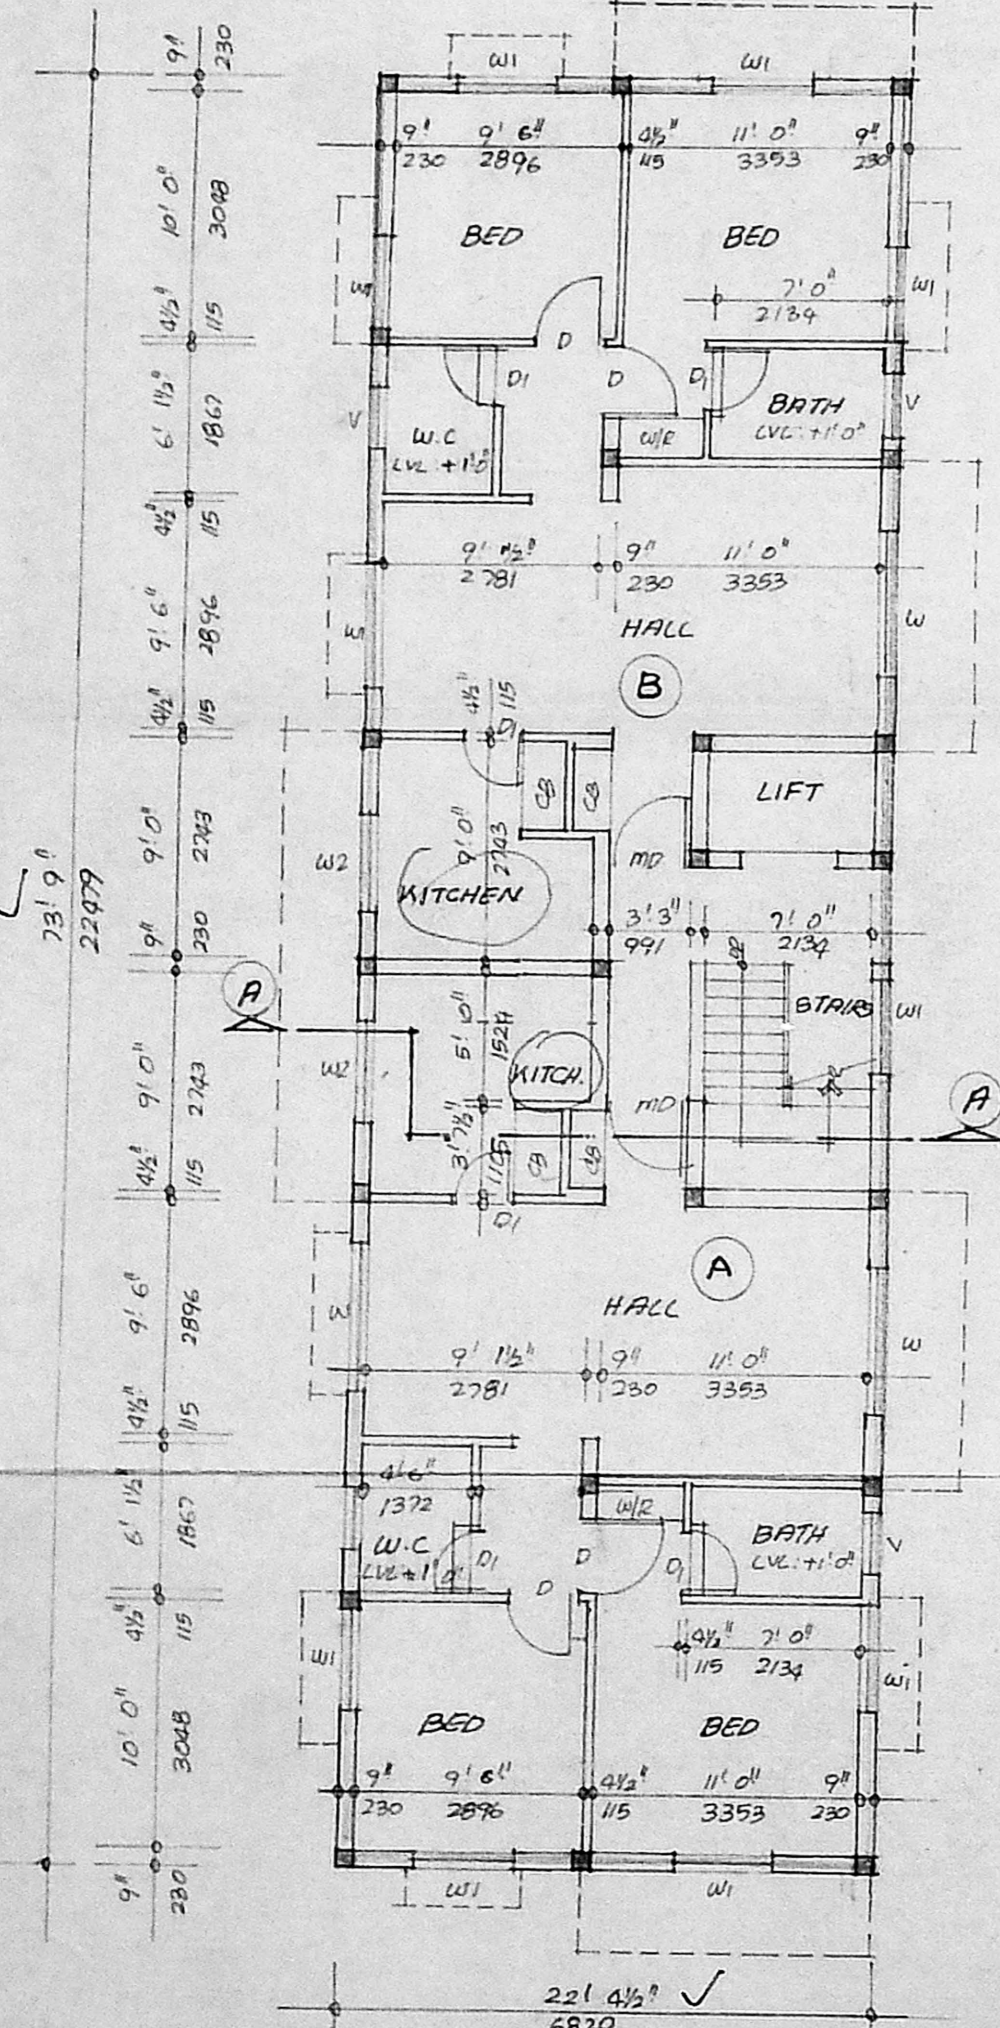


GROUND FLOOR PLAN

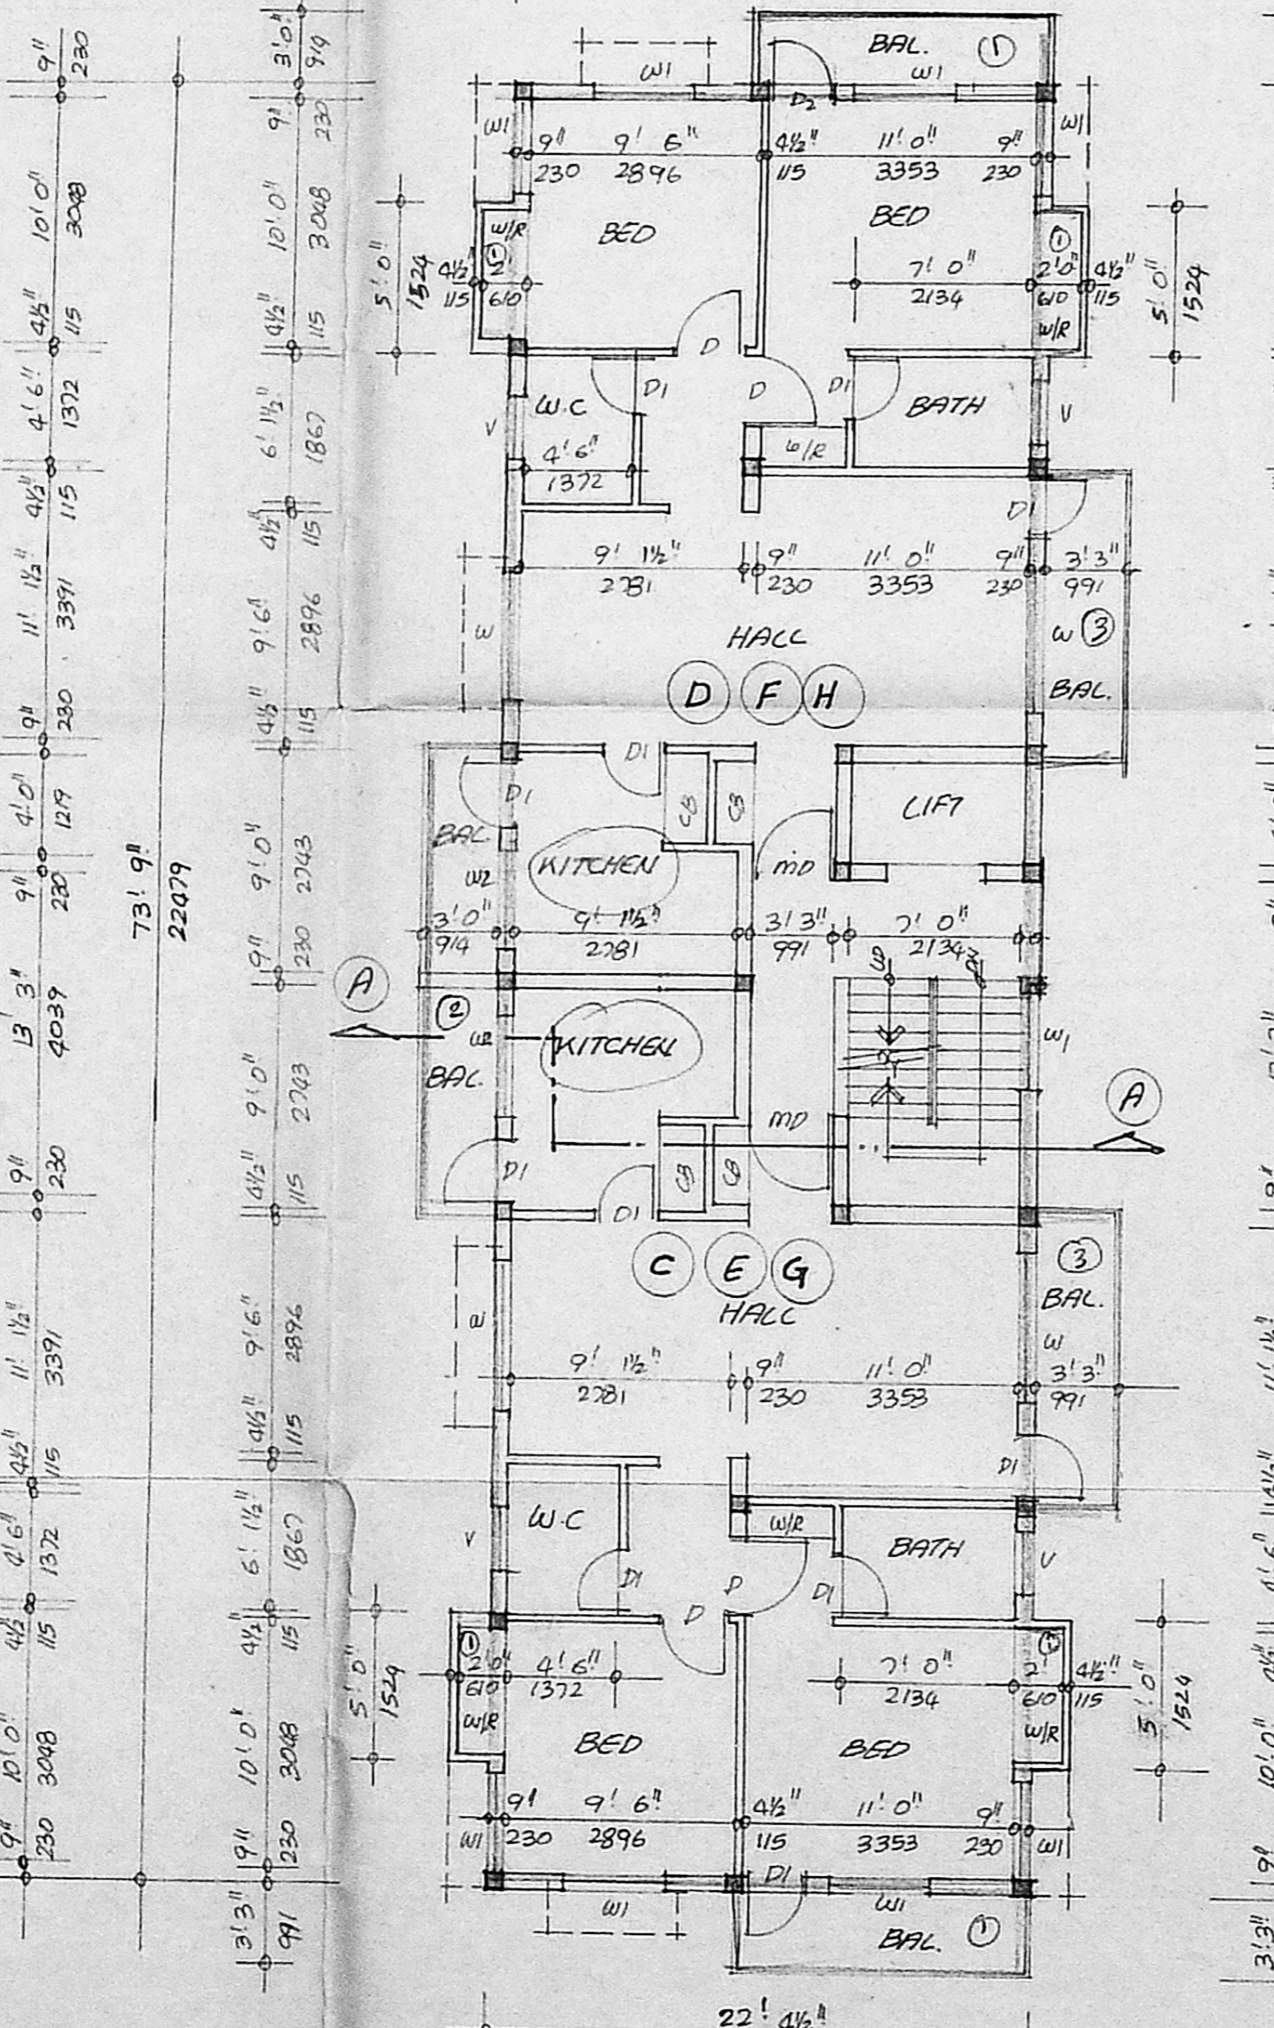

TYPICAL FLOOR PLAN (I, II, III & IV)

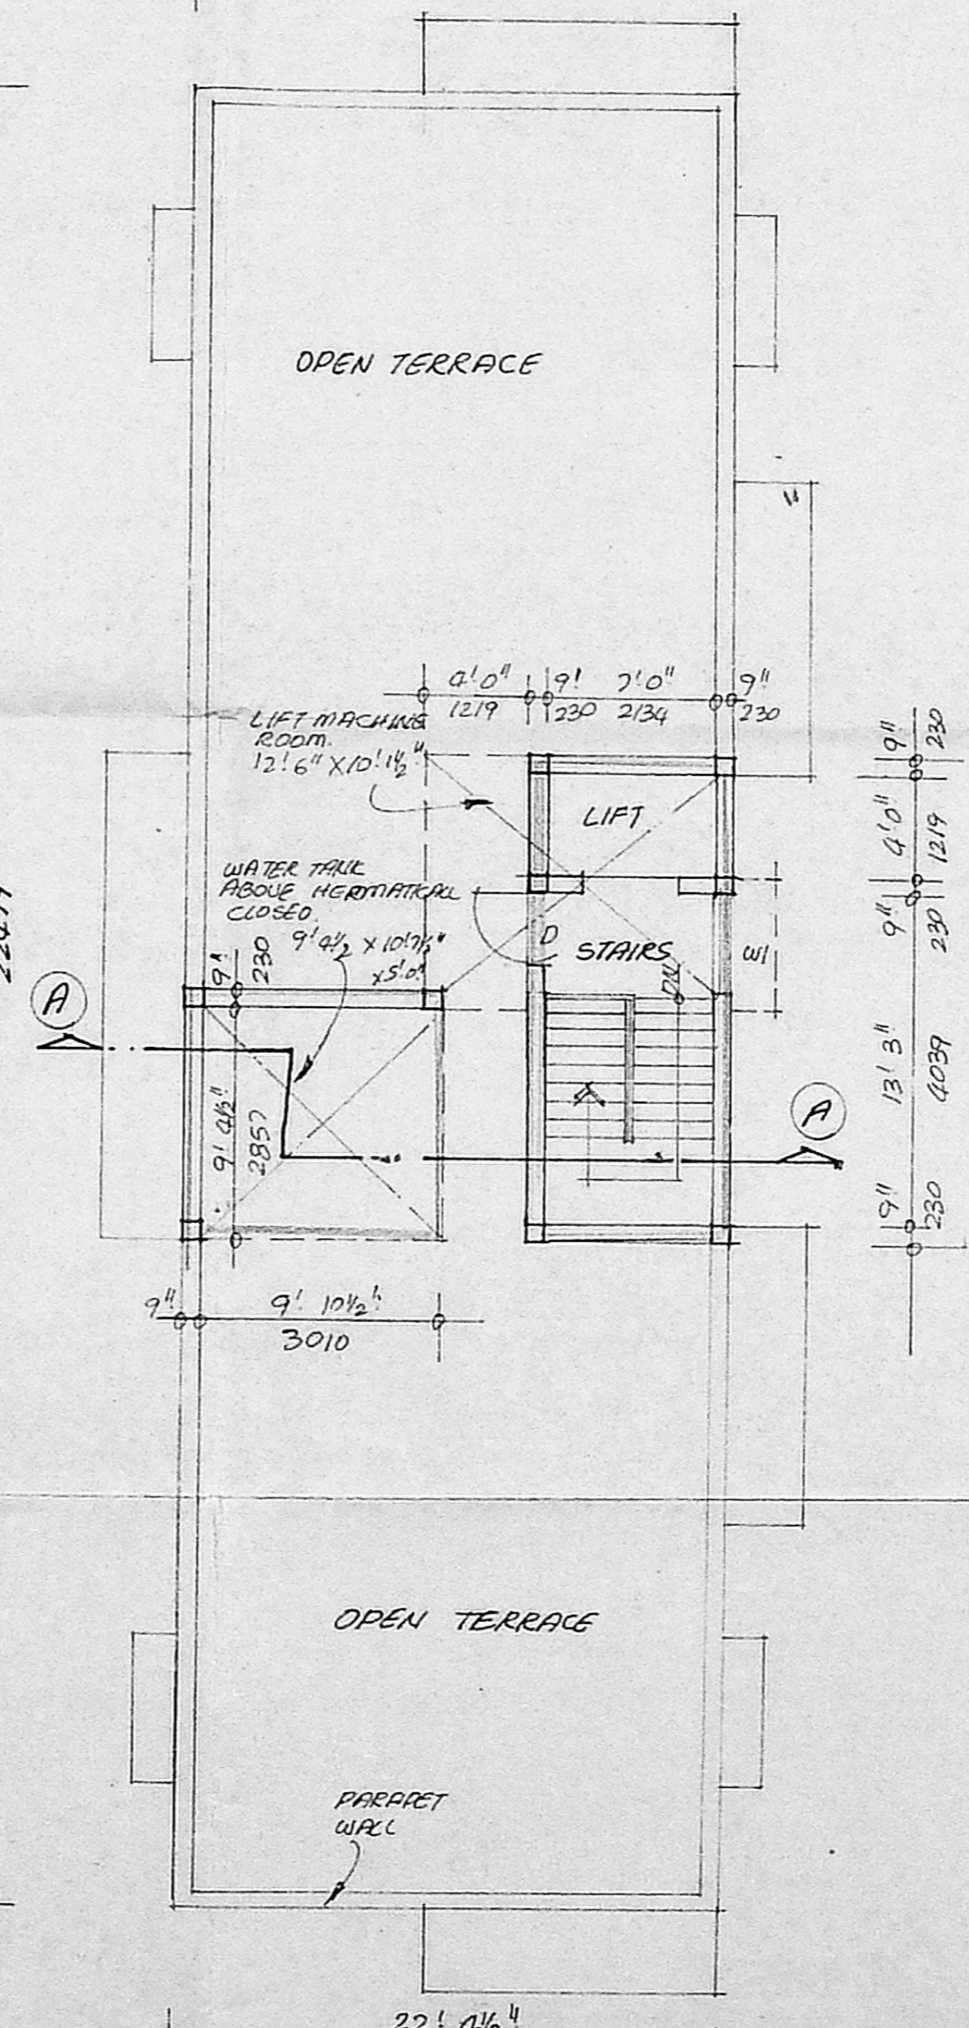

TERRACE FLOOR PLAN

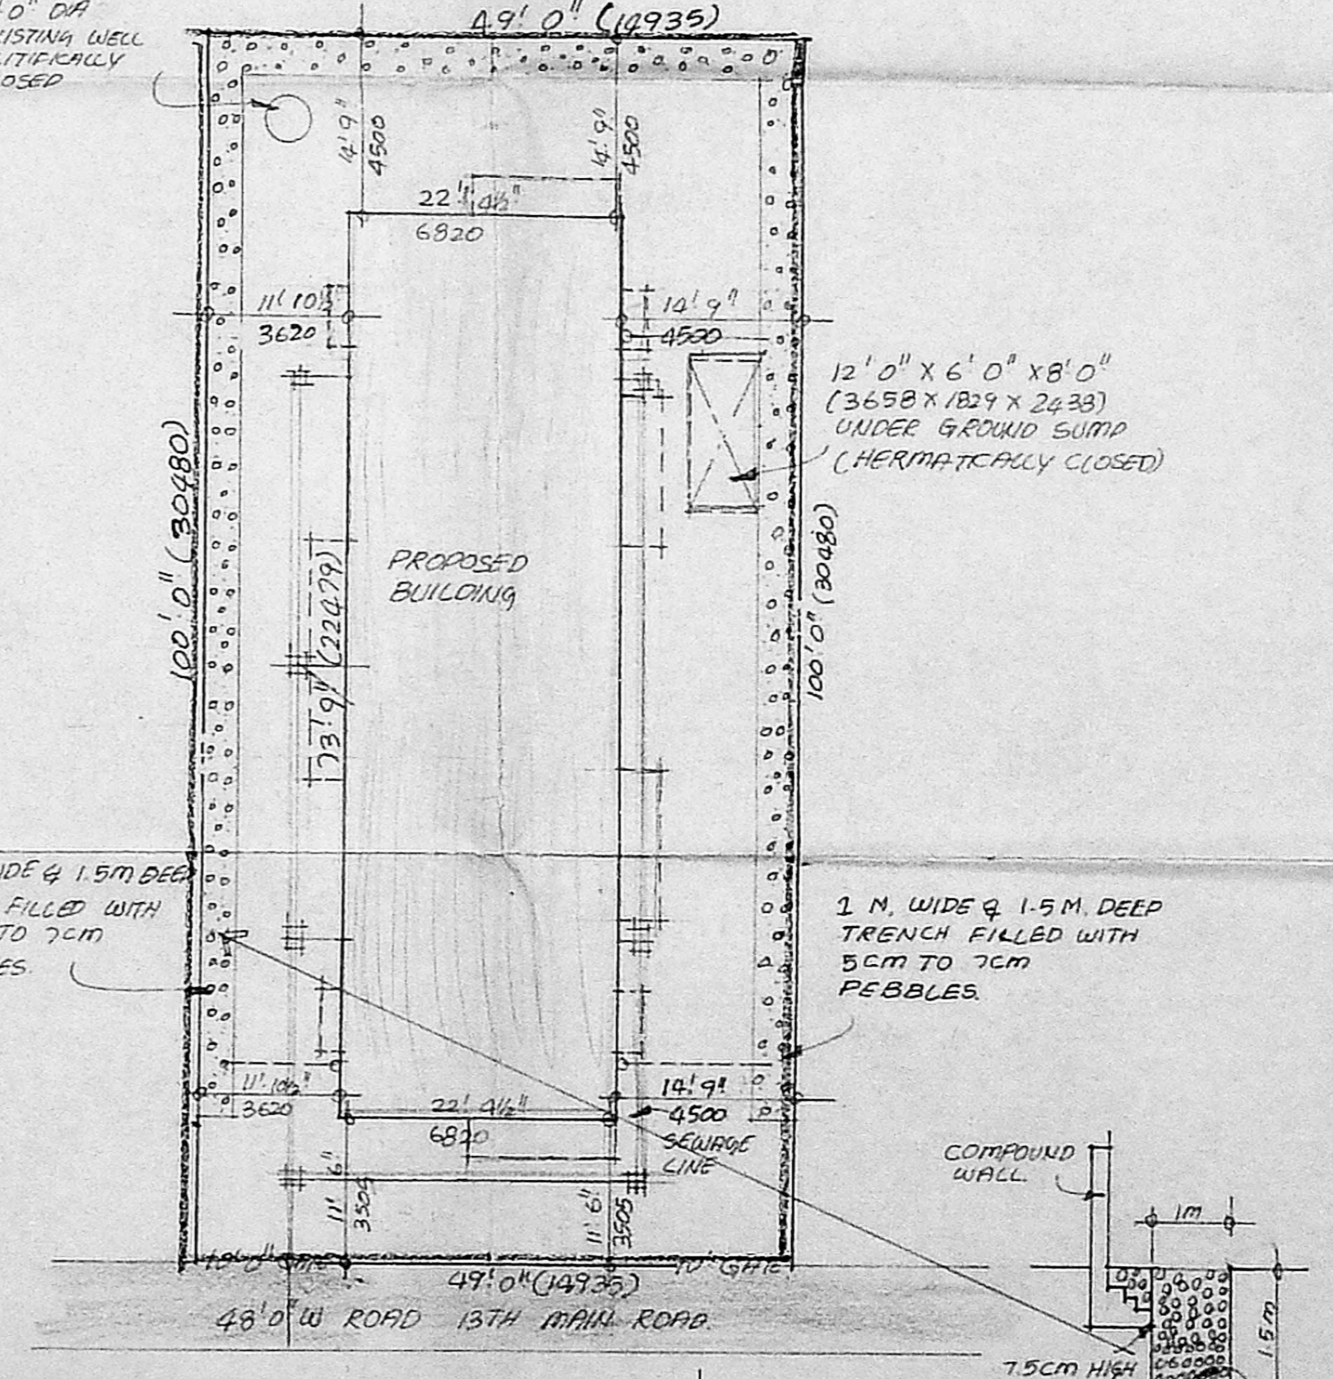

SITE PLAN (SCALE 1"=16'0")

SECTION