




SECTION COMPOUND WALL DETAILS SCALE: 1"=4'0"

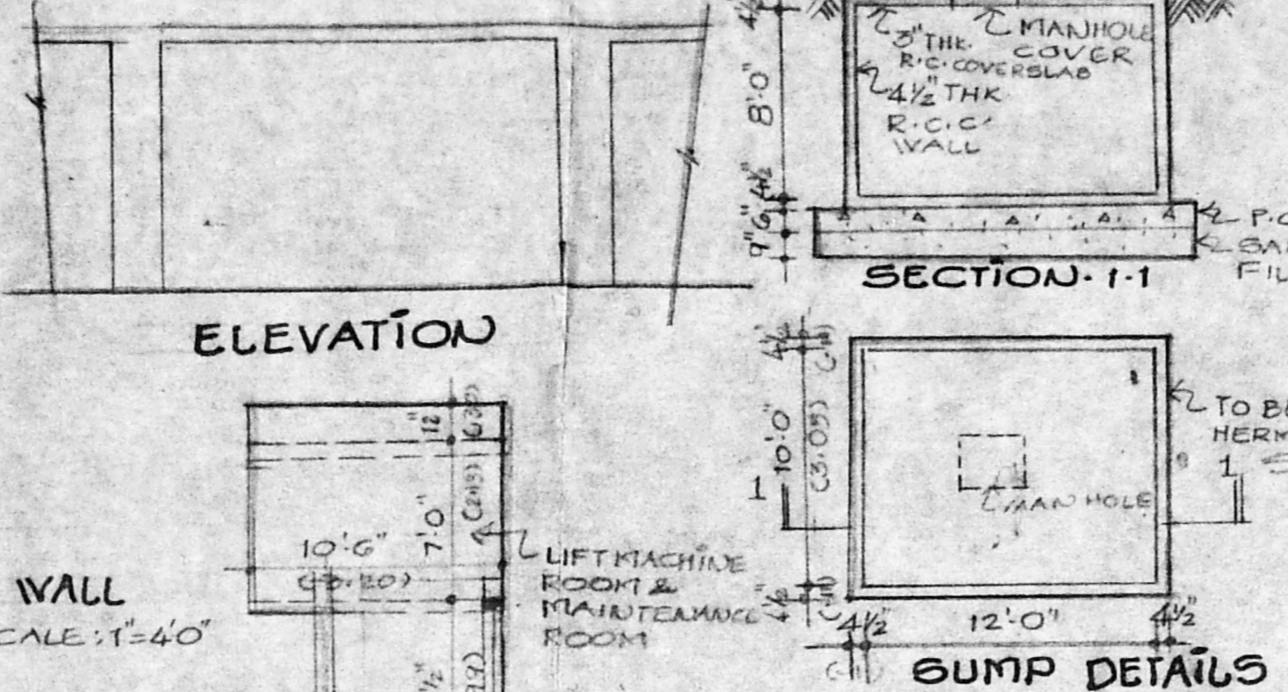

SECTION-1-1

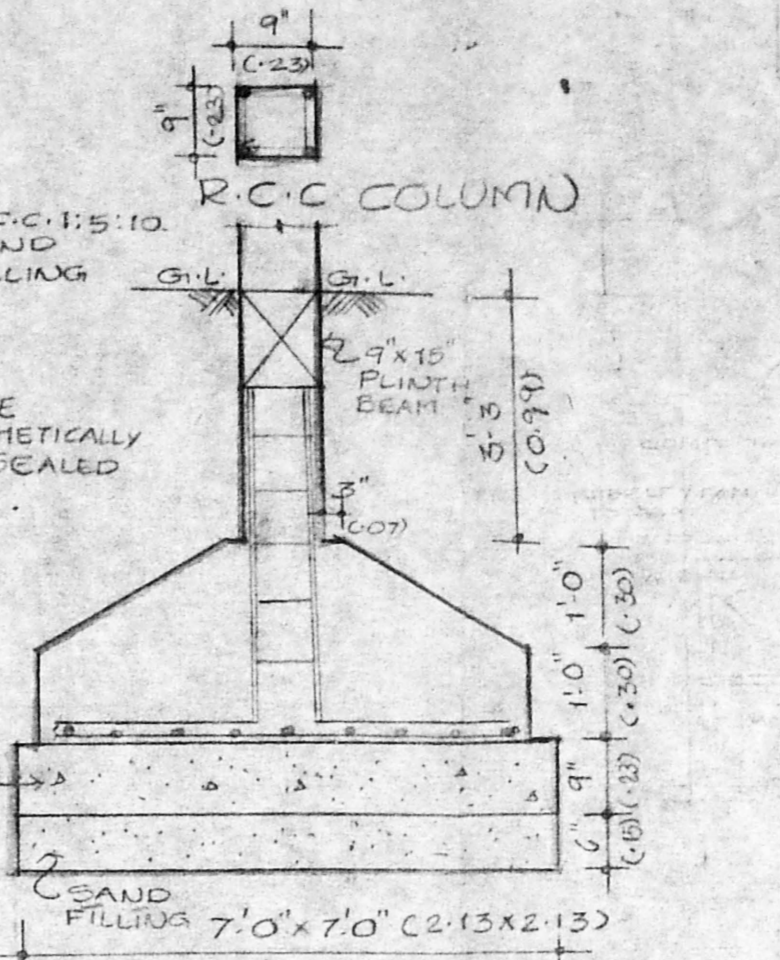

GUMP DETAILS

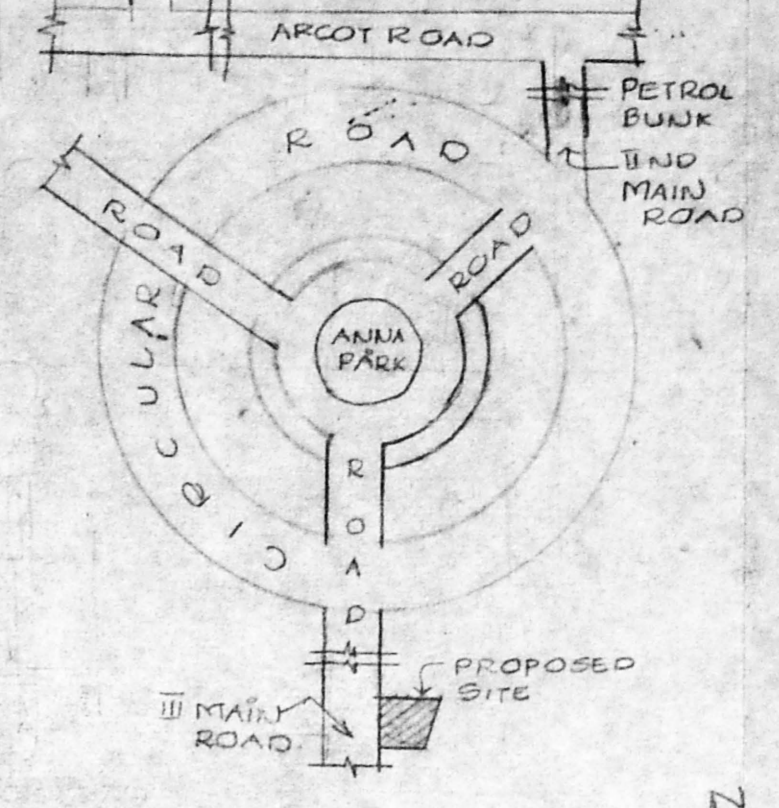

KEY PLAN (NOT TO SCALE)

Ref. No. 18-5-94  
**PROPOSED BUILDING AT**  
**DOOR NO. 3 III MAIN ROAD**  
**UNITED INDIA COLONY**  
**KODAMBAKKAM, MADRAS-24**  
**BLOCK NO. 39 OF PULIYUR**  
**VILLAGE T.S. NO. 5/2 & 5/1**  
 FOR MR. T. JAISANKAR  
 MR. T. SHYAM SUNDAR  
 MR. T. SAIKUMAR

**SPECIFICATIONS**  
 FOUNDATION : R.C.C. COLUMN FOOTING  
 SUPERSTRUCTURE : BR. WORK IN C.M. (1:3)  
 ROOFING : 4" THK. R.C.C. SLAB 1:2:4 M/S.  
 PLASTERING : IN CEMENT MORTAR (1:5)  
 FLOORING : MOSAIC FLOORING  
 WOODWORK : T.W. MAIN DOOR, ALL OTHER DOORS, WINDOWS AND VENTILATORS ARE MADE BY I CLASS COUNTRY WOOD.  
 WEATHERING COURSE : LAID IN TWO LAYERS OF BRICK JELLY LINE CONCRETE WITH PRECAST TILES.

**SCHEDULE OF JOINERY**

D MAIN DOOR	3'3" x 7'0" @ 2.75 x 2.13
D1 DOOR	2'0" x 7'0" @ 0.75 x 2.13
D2 DOOR	2'0" x 7'0" @ 0.75 x 2.13
V WINDOW	6'0" x 4'0" @ 1.80 x 1.37
V1 DOOR	2'0" x 4'0" @ 1.20 x 1.37
V VENTILATOR	3'0" x 7'0" @ 0.75 x 2.13
V1 DOOR	2'0" x 2'0" @ 0.75 x 0.60

**AREA STATEMENT**


GROUND FLOOR AREA	1940.24	130.32
FIRST FLOOR AREA	2003.97	136.34
SECOND FLOOR AREA	2003.97	136.34
THIRD FLOOR AREA	2003.97	136.34
TOTAL AREA	7952.23	731.06
PLOT EXTENT	5320.0	474.42
F.S.I.	1.49	
FLOOR COVERAGE	36%	

**LEGEND**


PROPOSAL	SCALE: 1"=8'0"
DEMOLITION	DATE: 27-12-93
ROAD	
BOUNDARY	
SEWER	
OWNER	
POWER HOLDER	
LICENSED SURVEYOR	

MAHMOOD A.Y.T. BARCH. A.I.T.A.  
 MEMBER COUNCIL OF ARCHITECTURE  
 C. A. 8015747


**ARCHITECTS**  
**K.R. ASSOCIATES**  
 ARCHITECTS AND ENGINEERS  
 NO. 12, I STREET, II AVENUE  
 ASHOK NAGAR, MADRAS-83  
 PHONE : 4824780

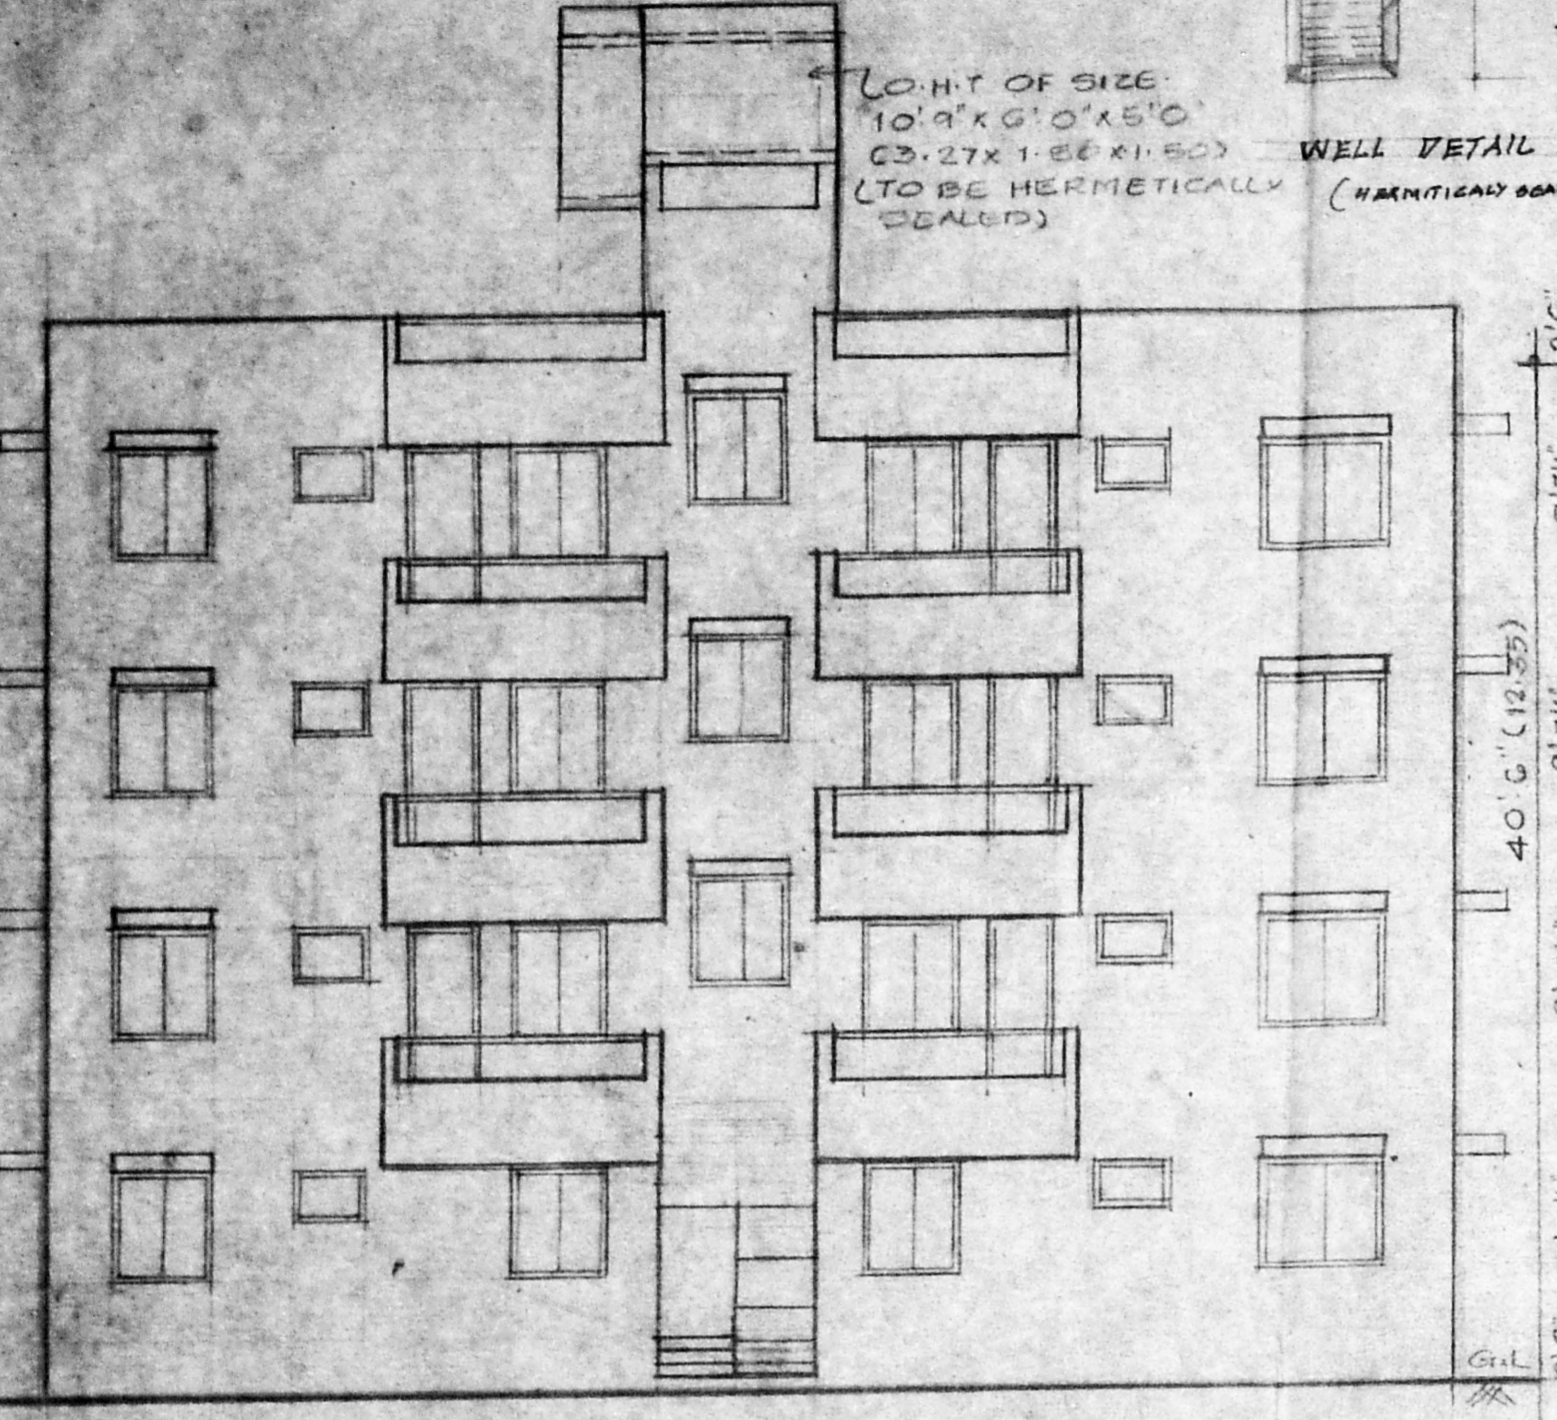

FRONT ELEVATION

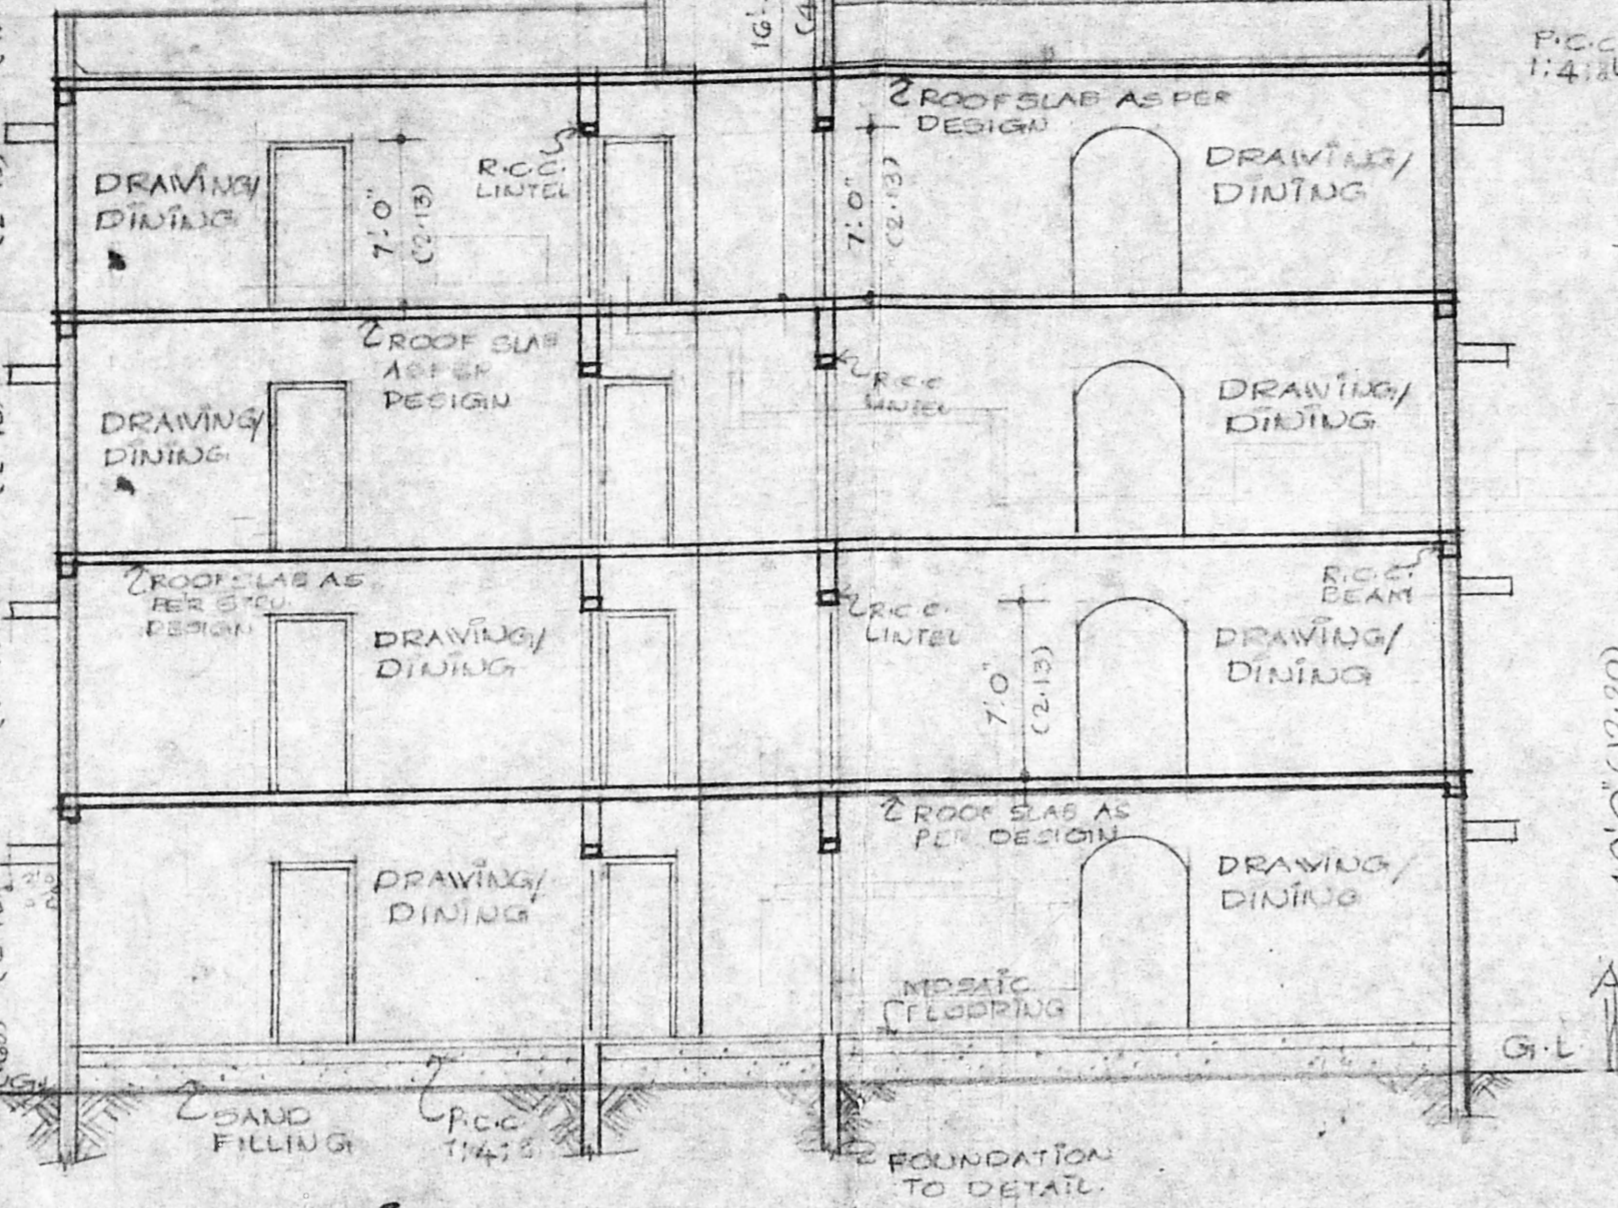


SECTION-A:A

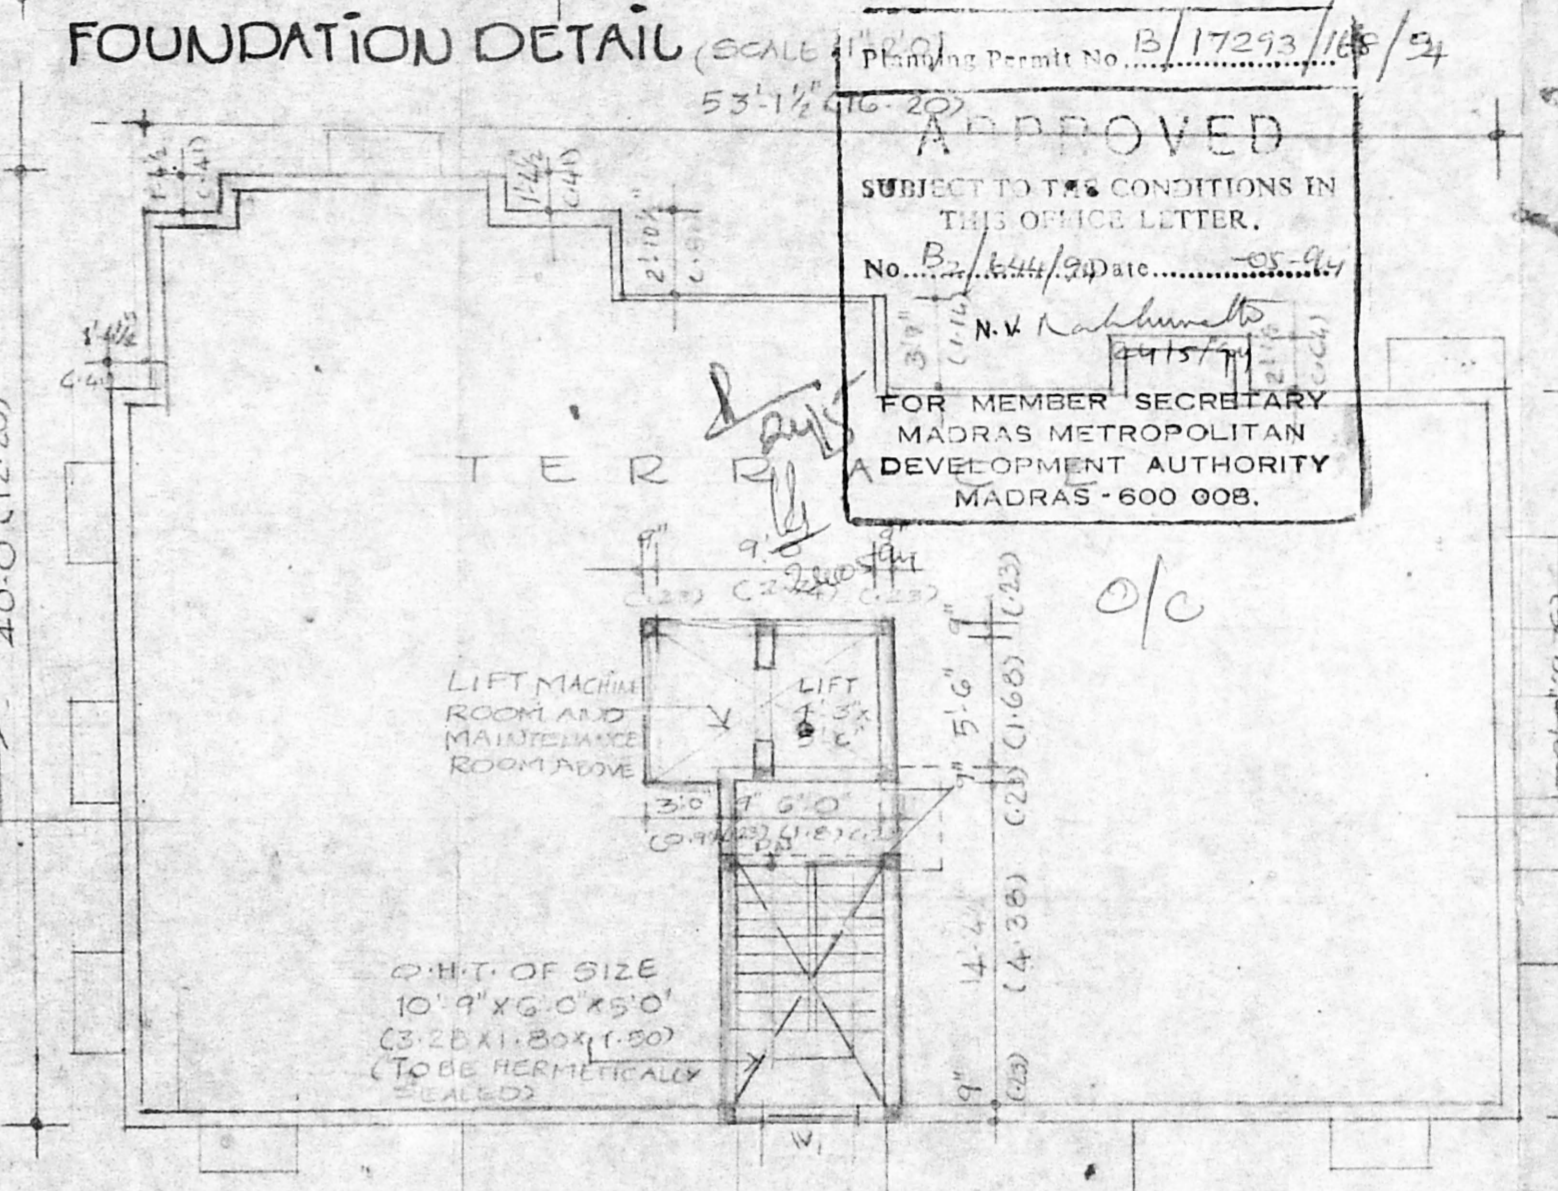


FOUNDATION DETAIL (SCALE: 1"=4'0")


**APPROVED**  
 SUBJECT TO THE CONDITIONS IN THIS OFFICE LETTER.  
 No. B. 17293/165/94  
 N.V. Kallanath  
 FOR MEMBER SECRETARY  
 MADRAS METROPOLITAN  
 DEVELOPMENT AUTHORITY  
 MADRAS-600 008.

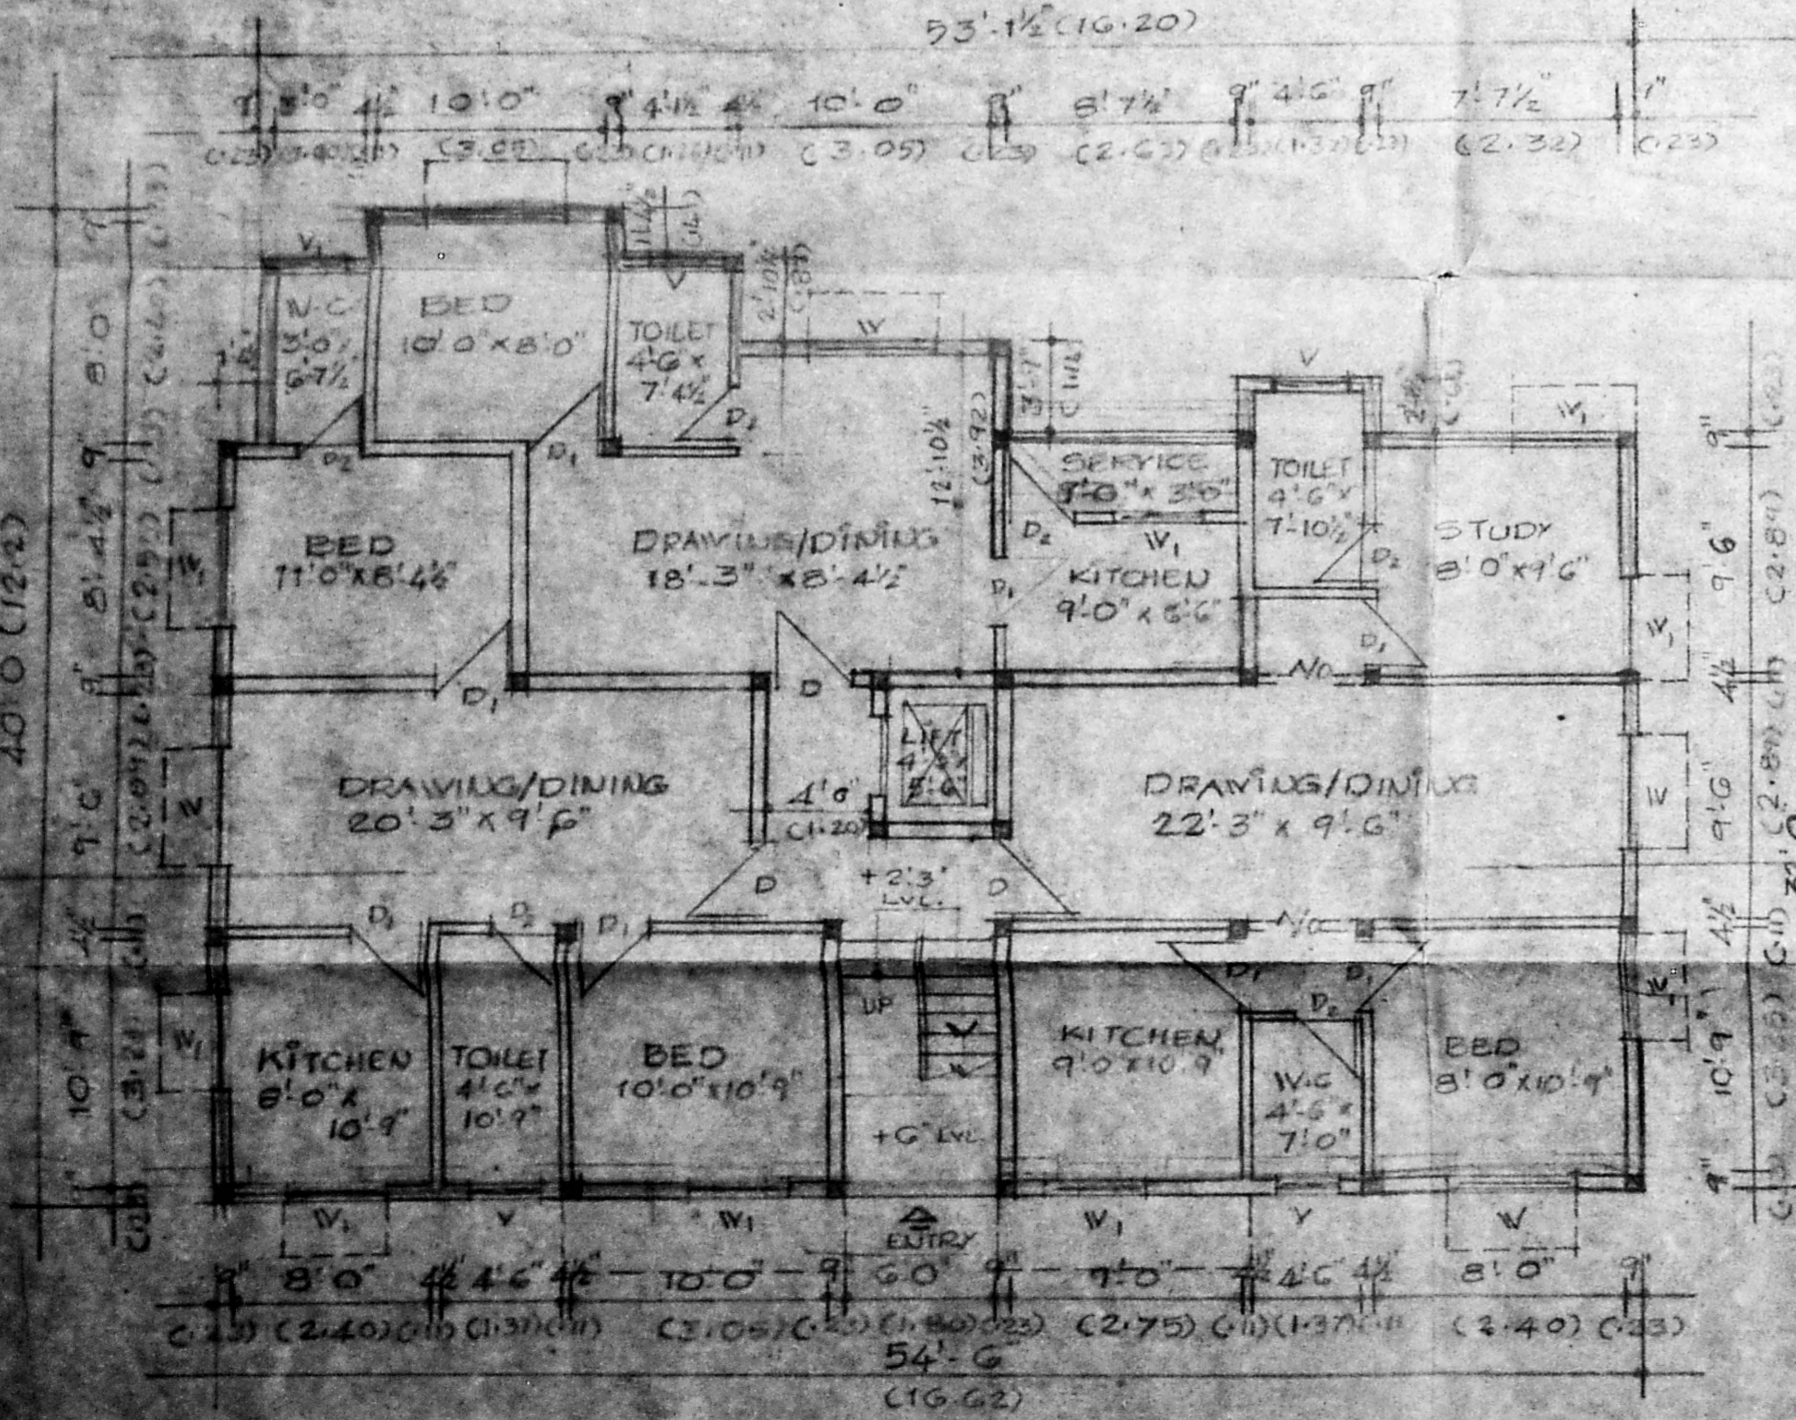

GROUND FLOOR PLAN

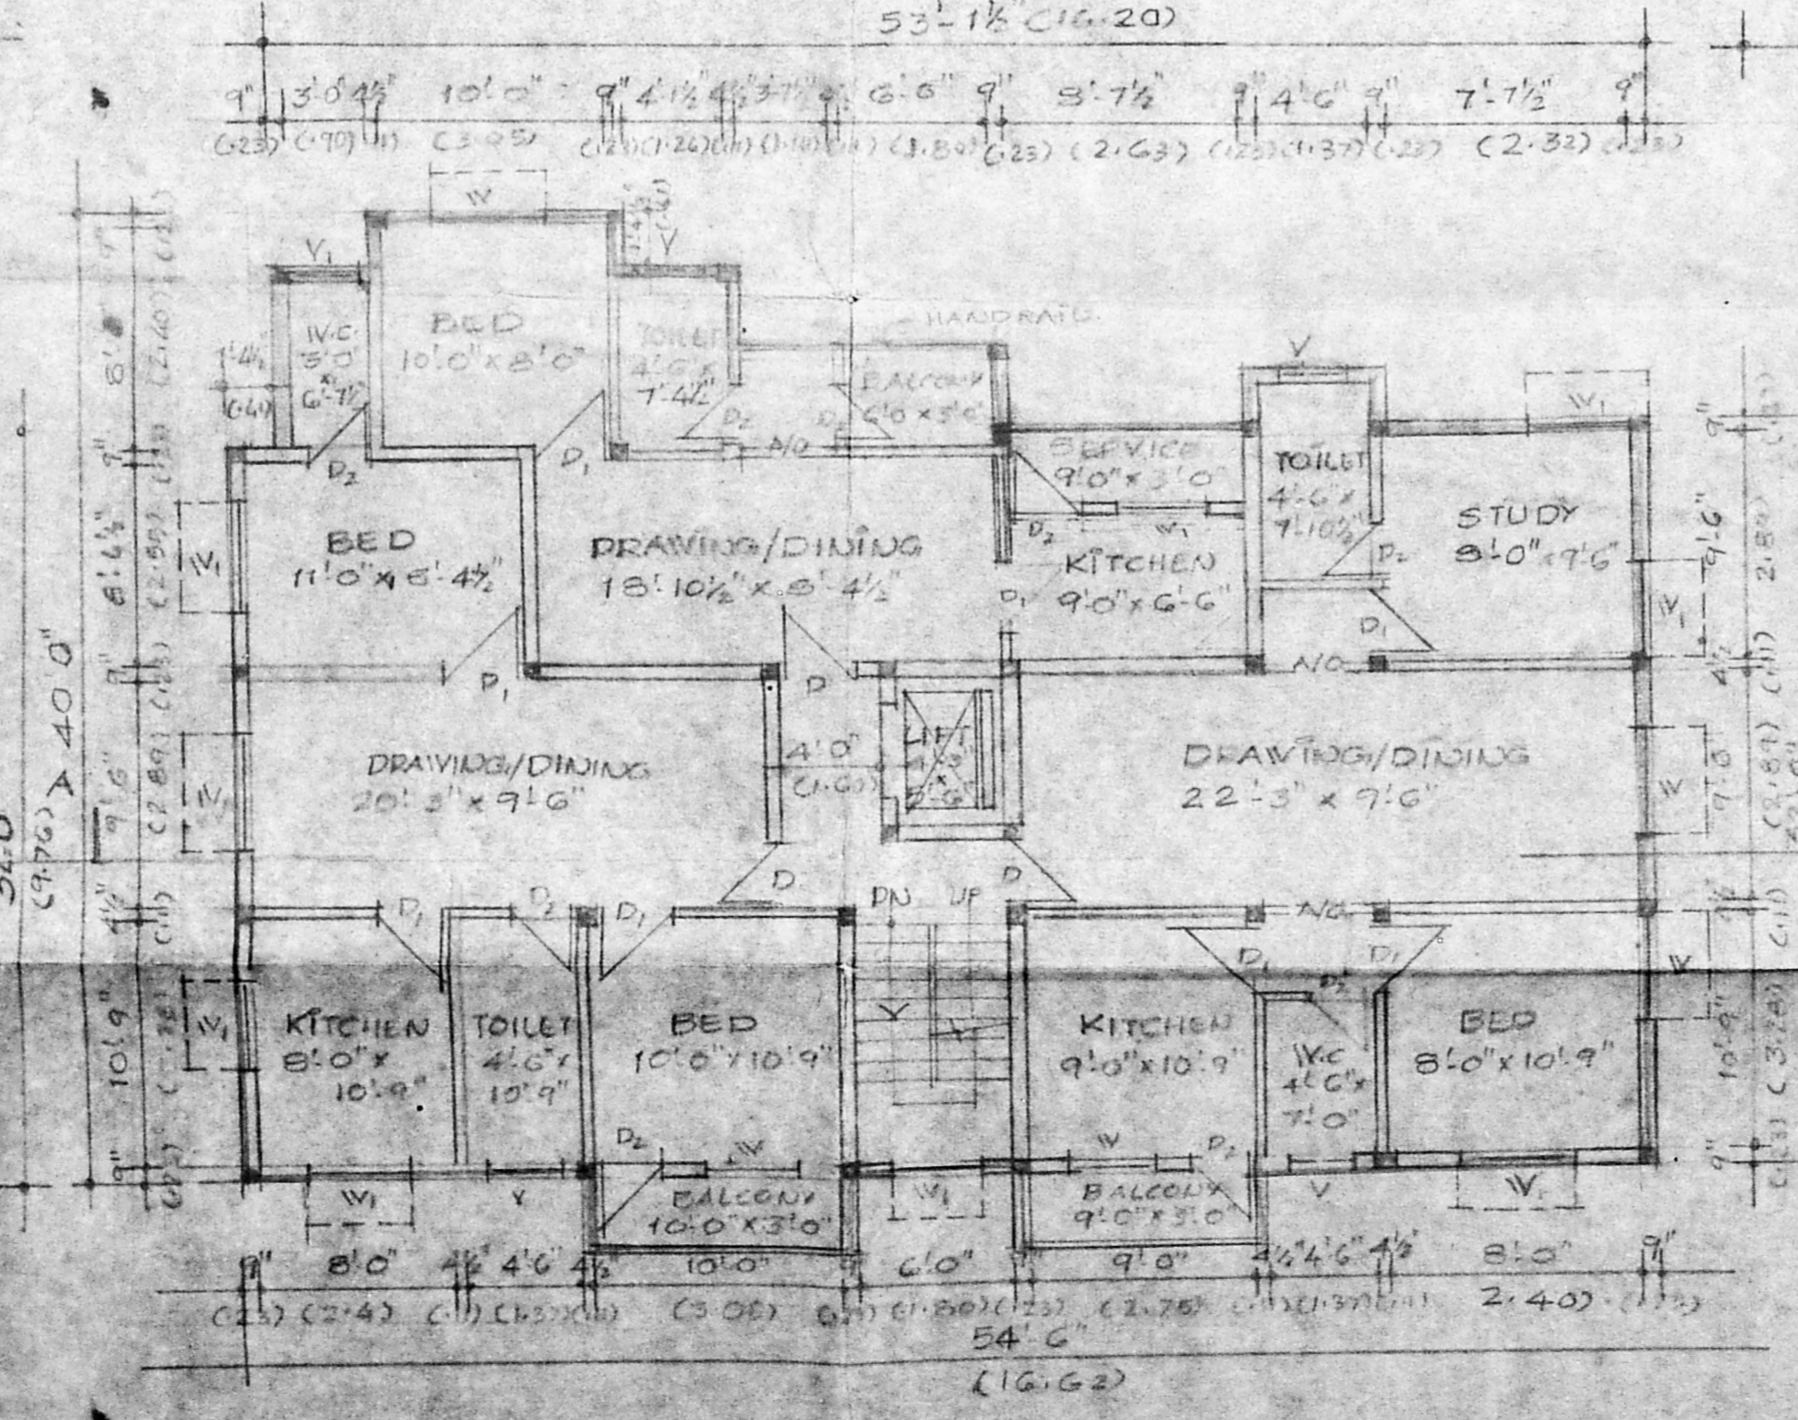

TYPICAL FLOOR PLAN

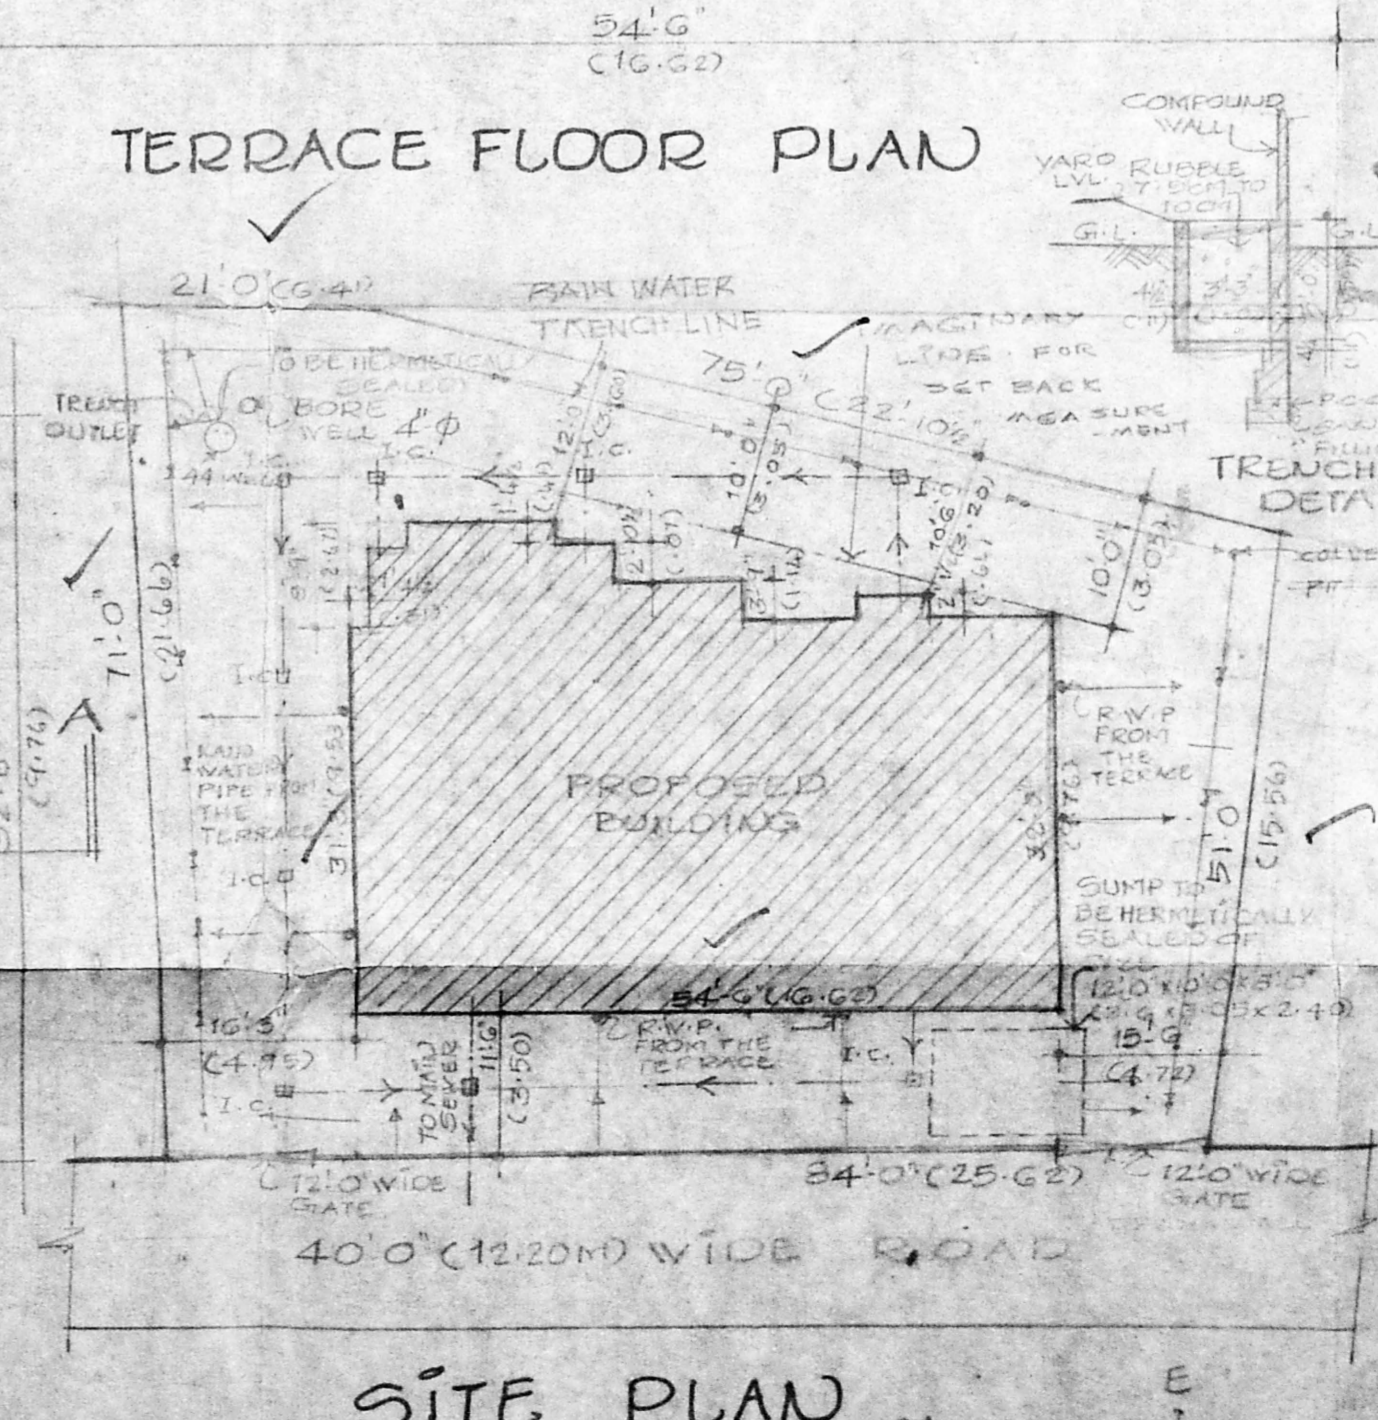

TERRACE FLOOR PLAN

SITE PLAN SCALE: 1"=16'0"

