




ELEVATION

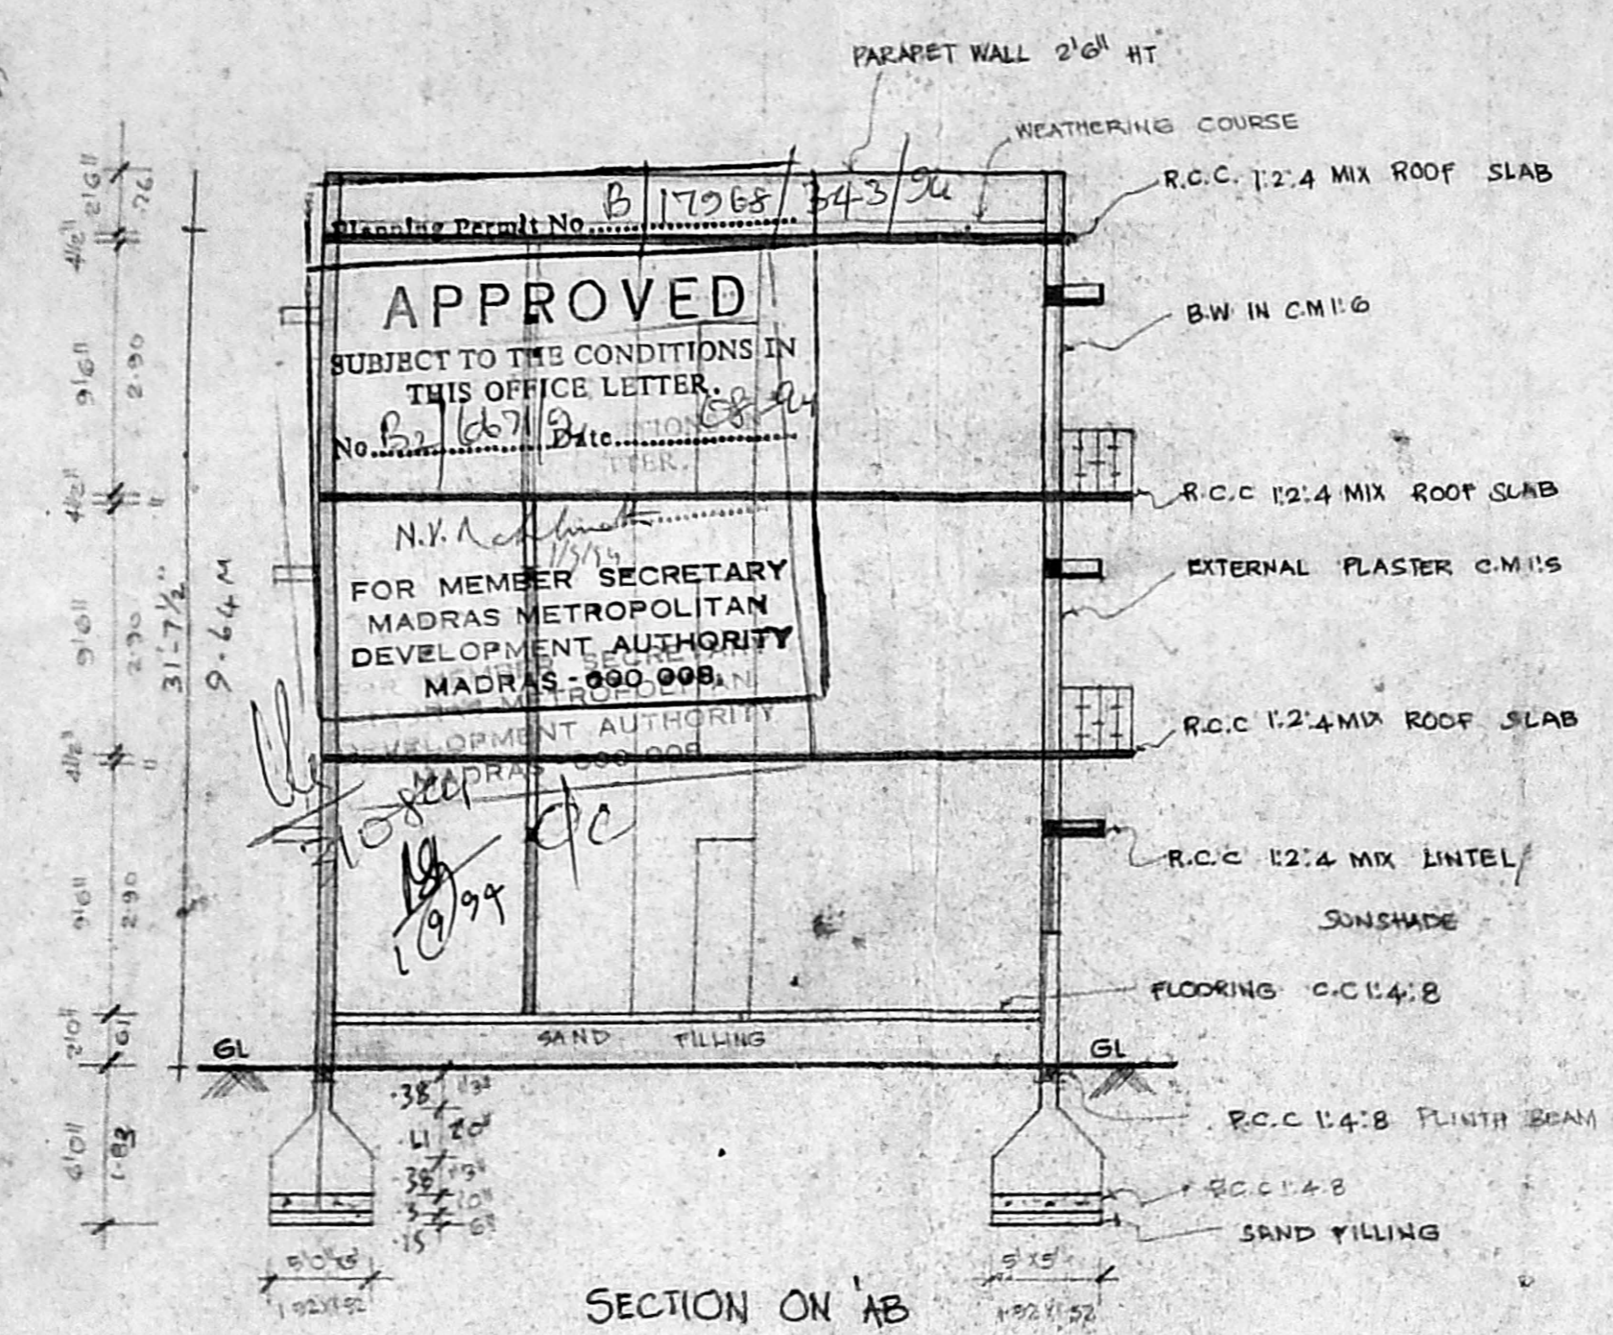


SECTION ON AB

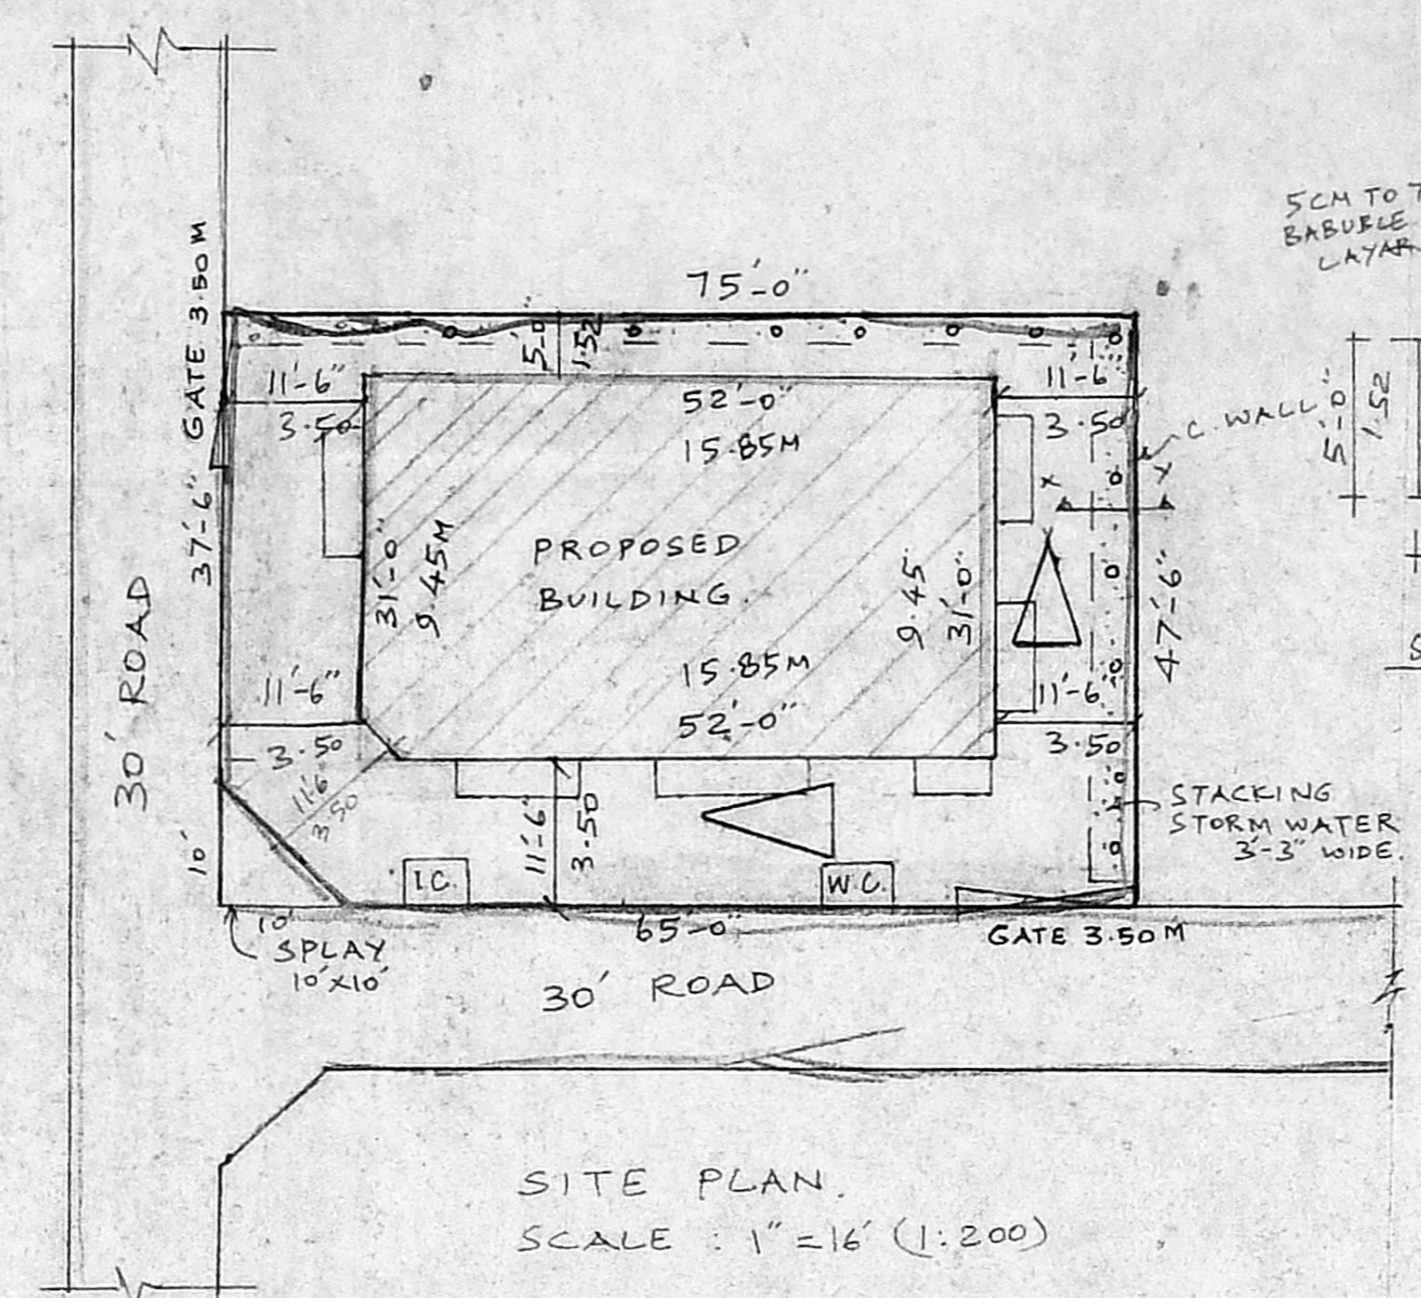


SITE PLAN
SCALE: 1" = 16' (1:200)

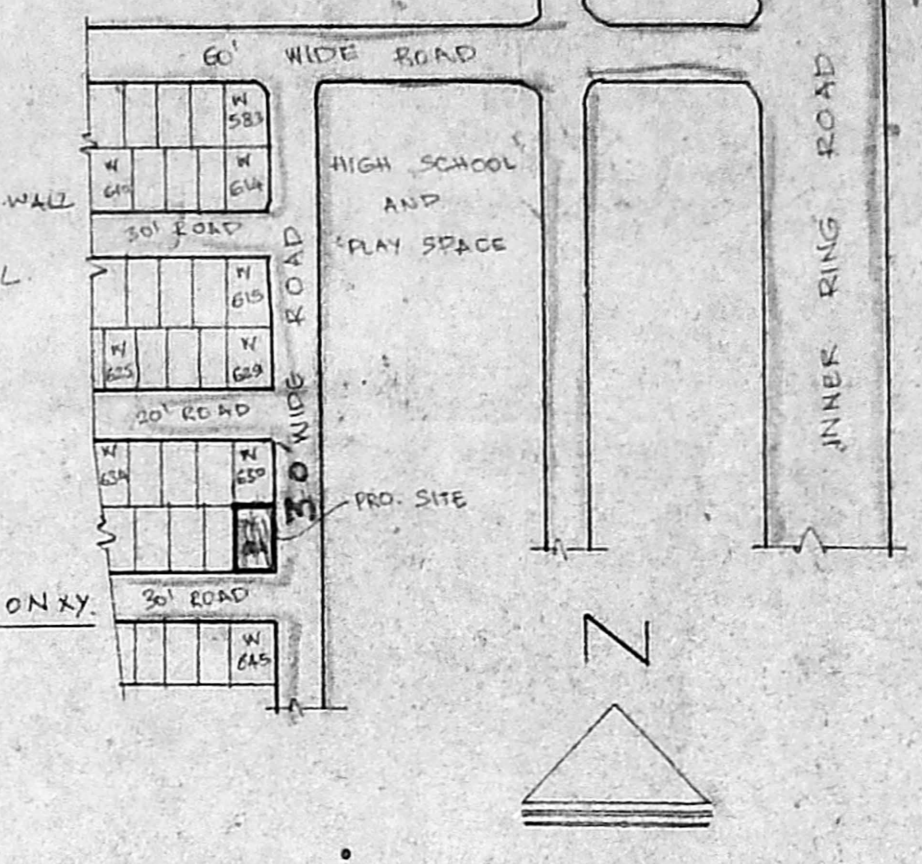


KEY PLAN (N.T.S)

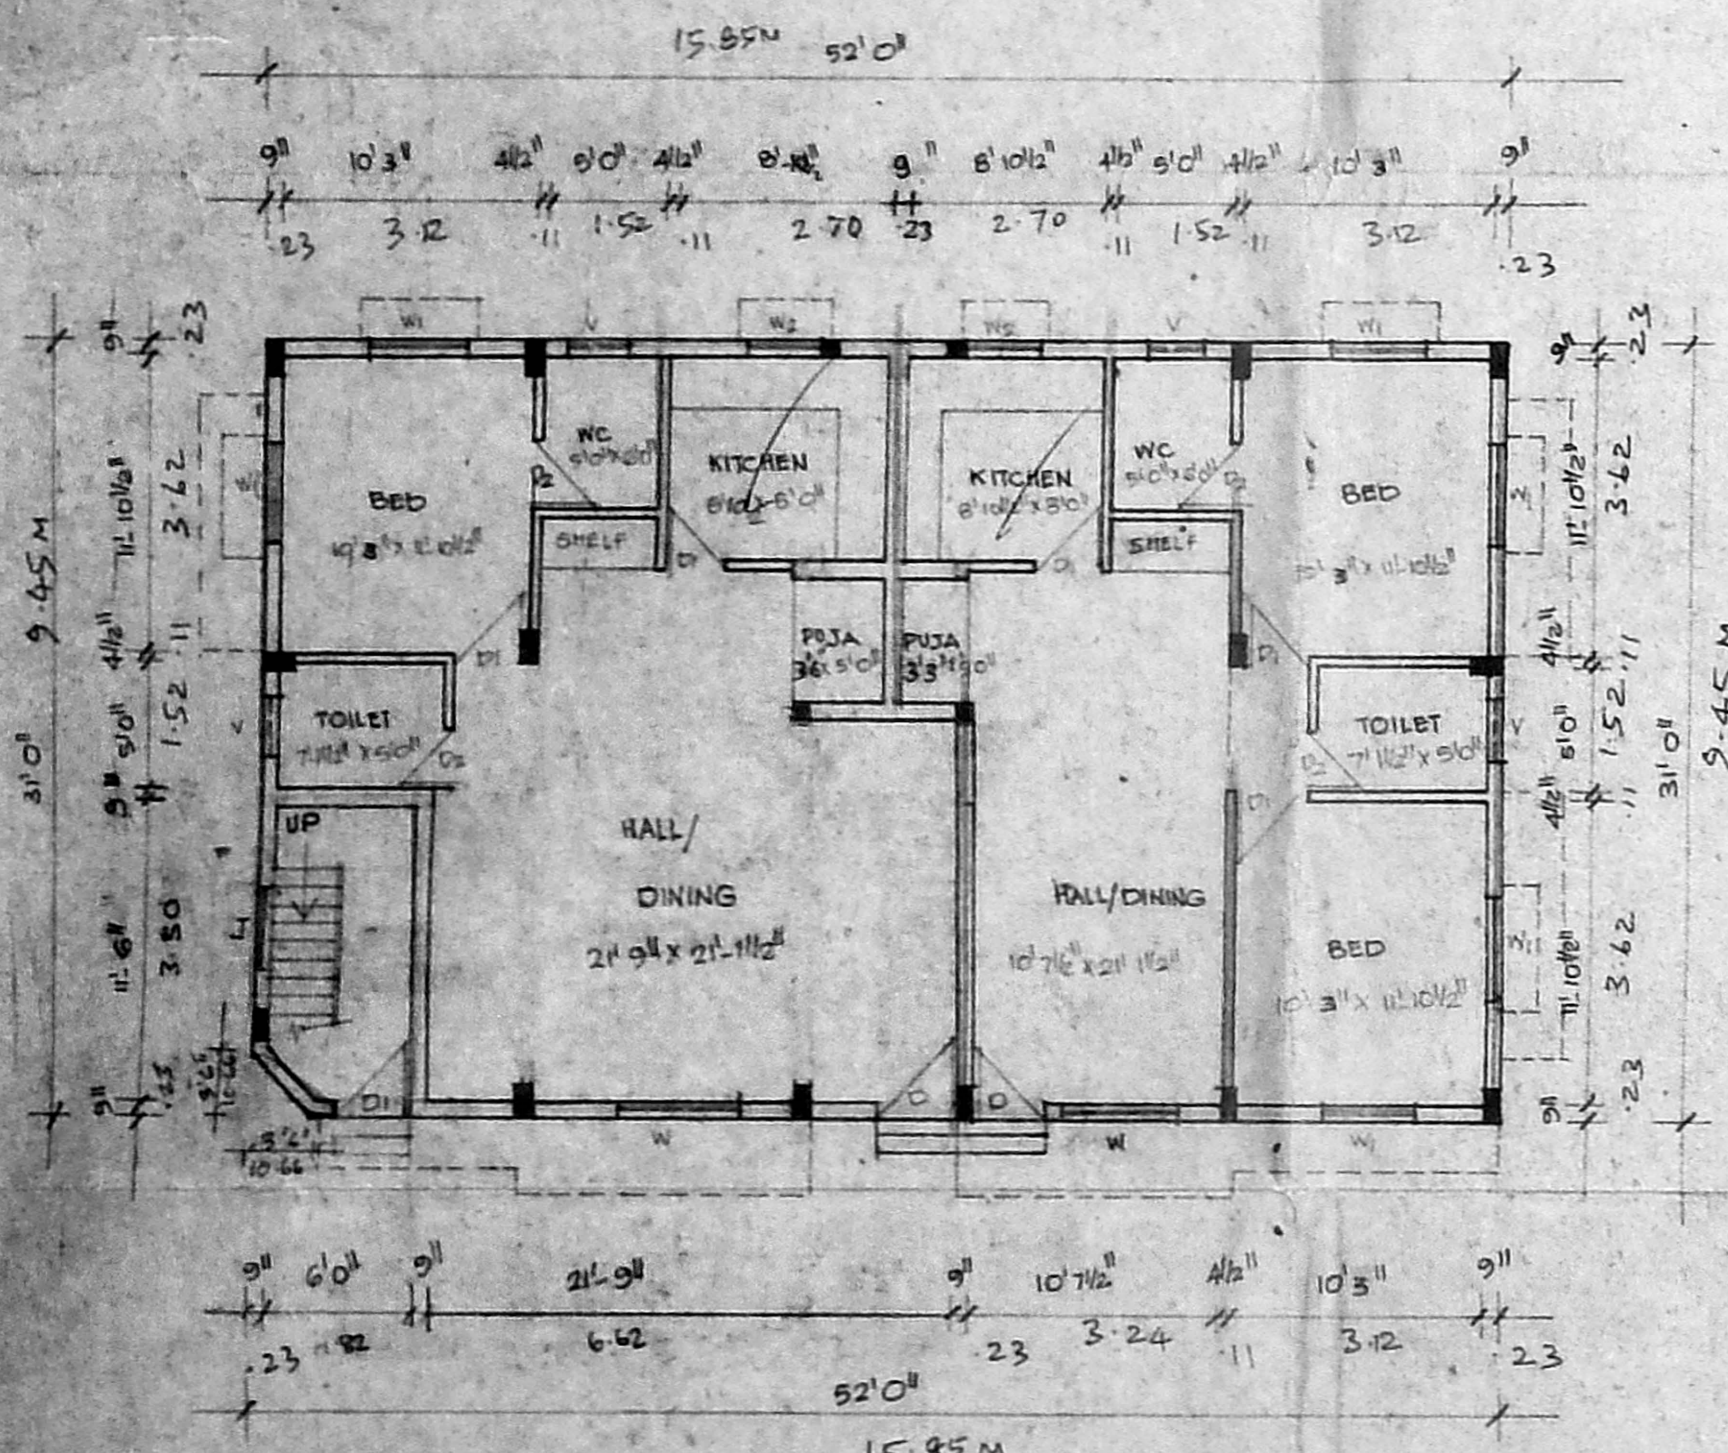


GROUND FLOOR PLAN

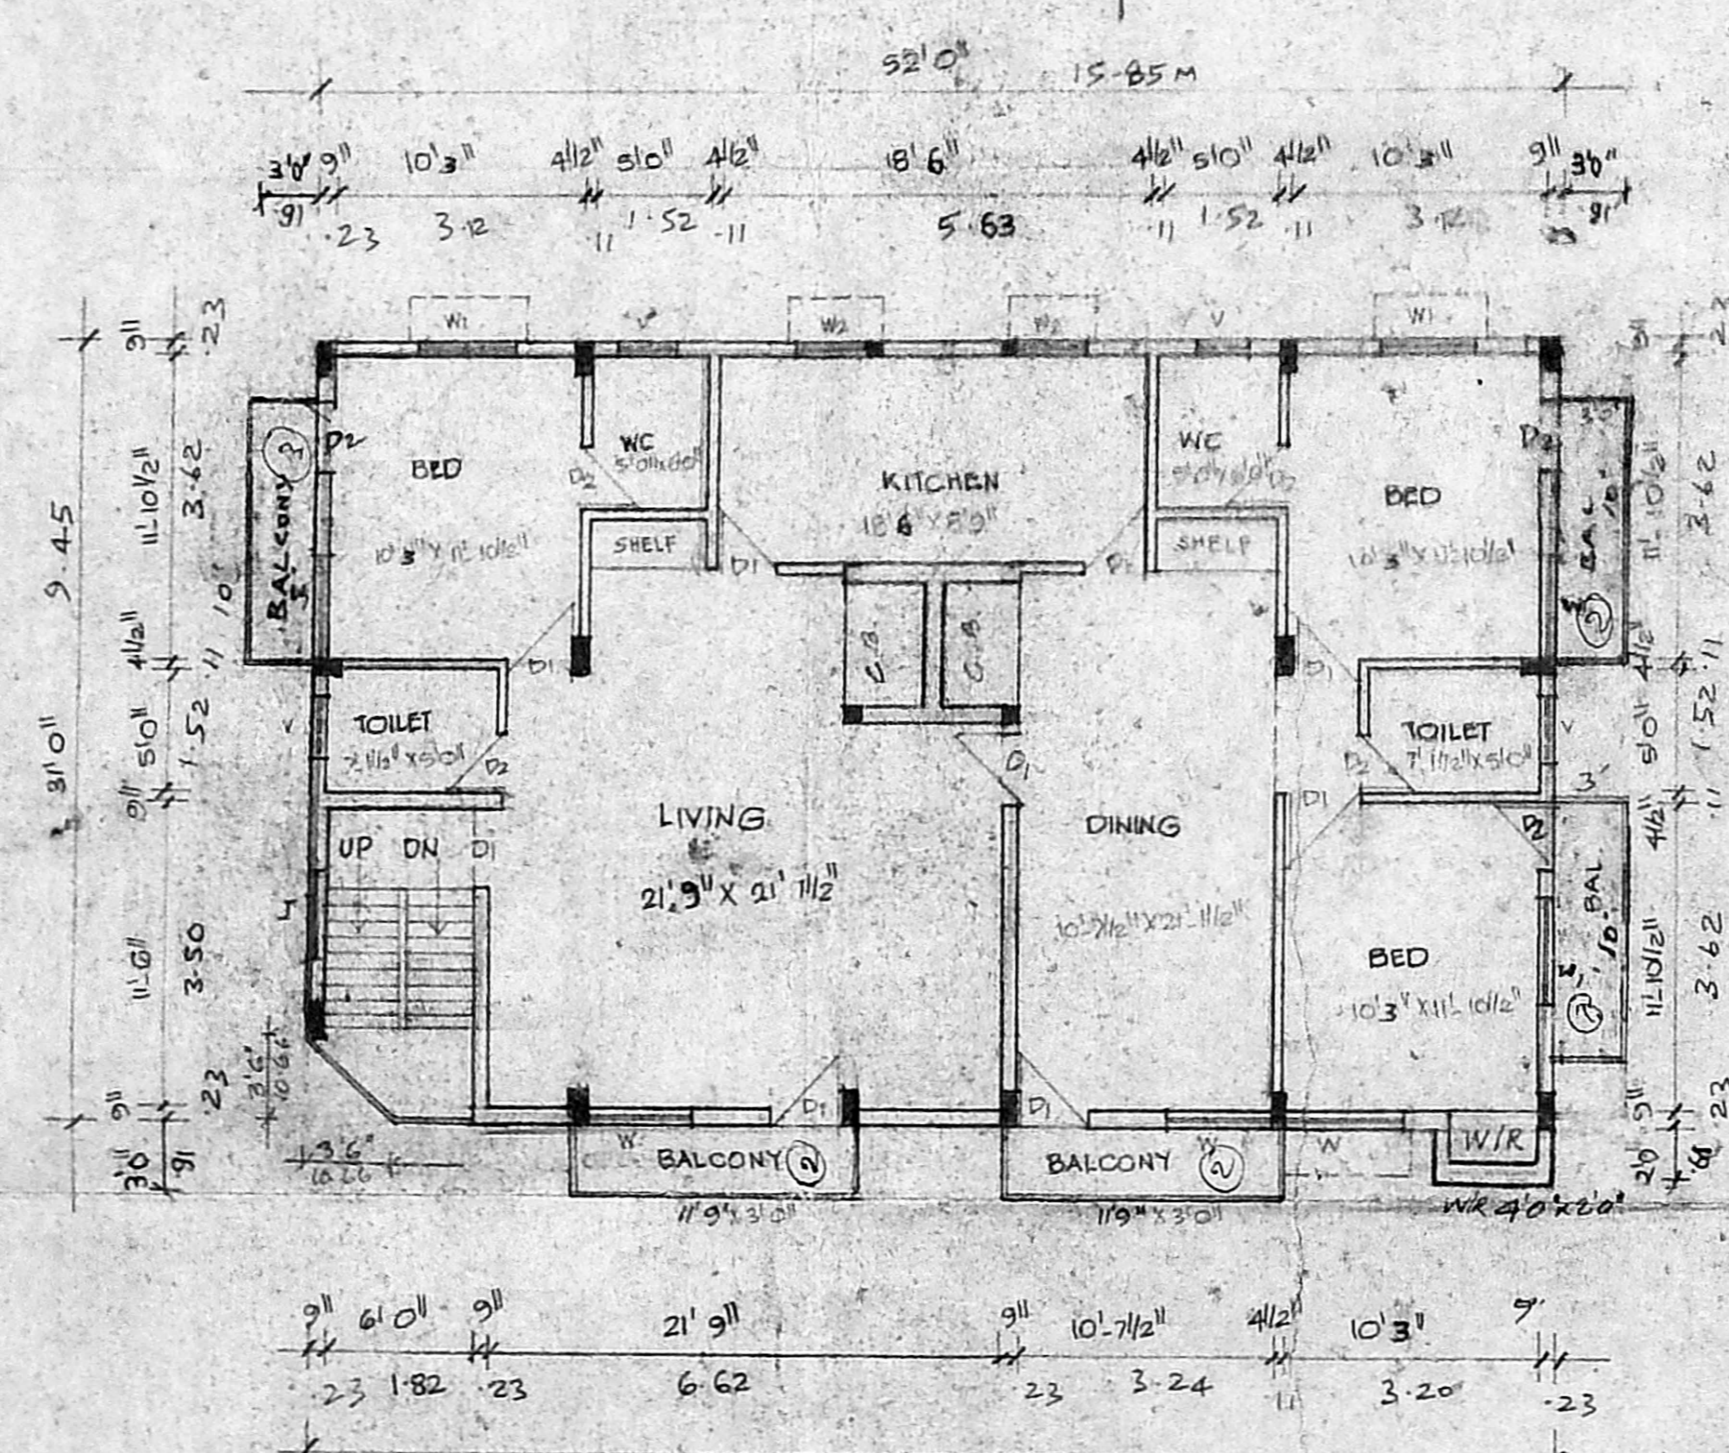


TYPICAL FLOOR PLAN

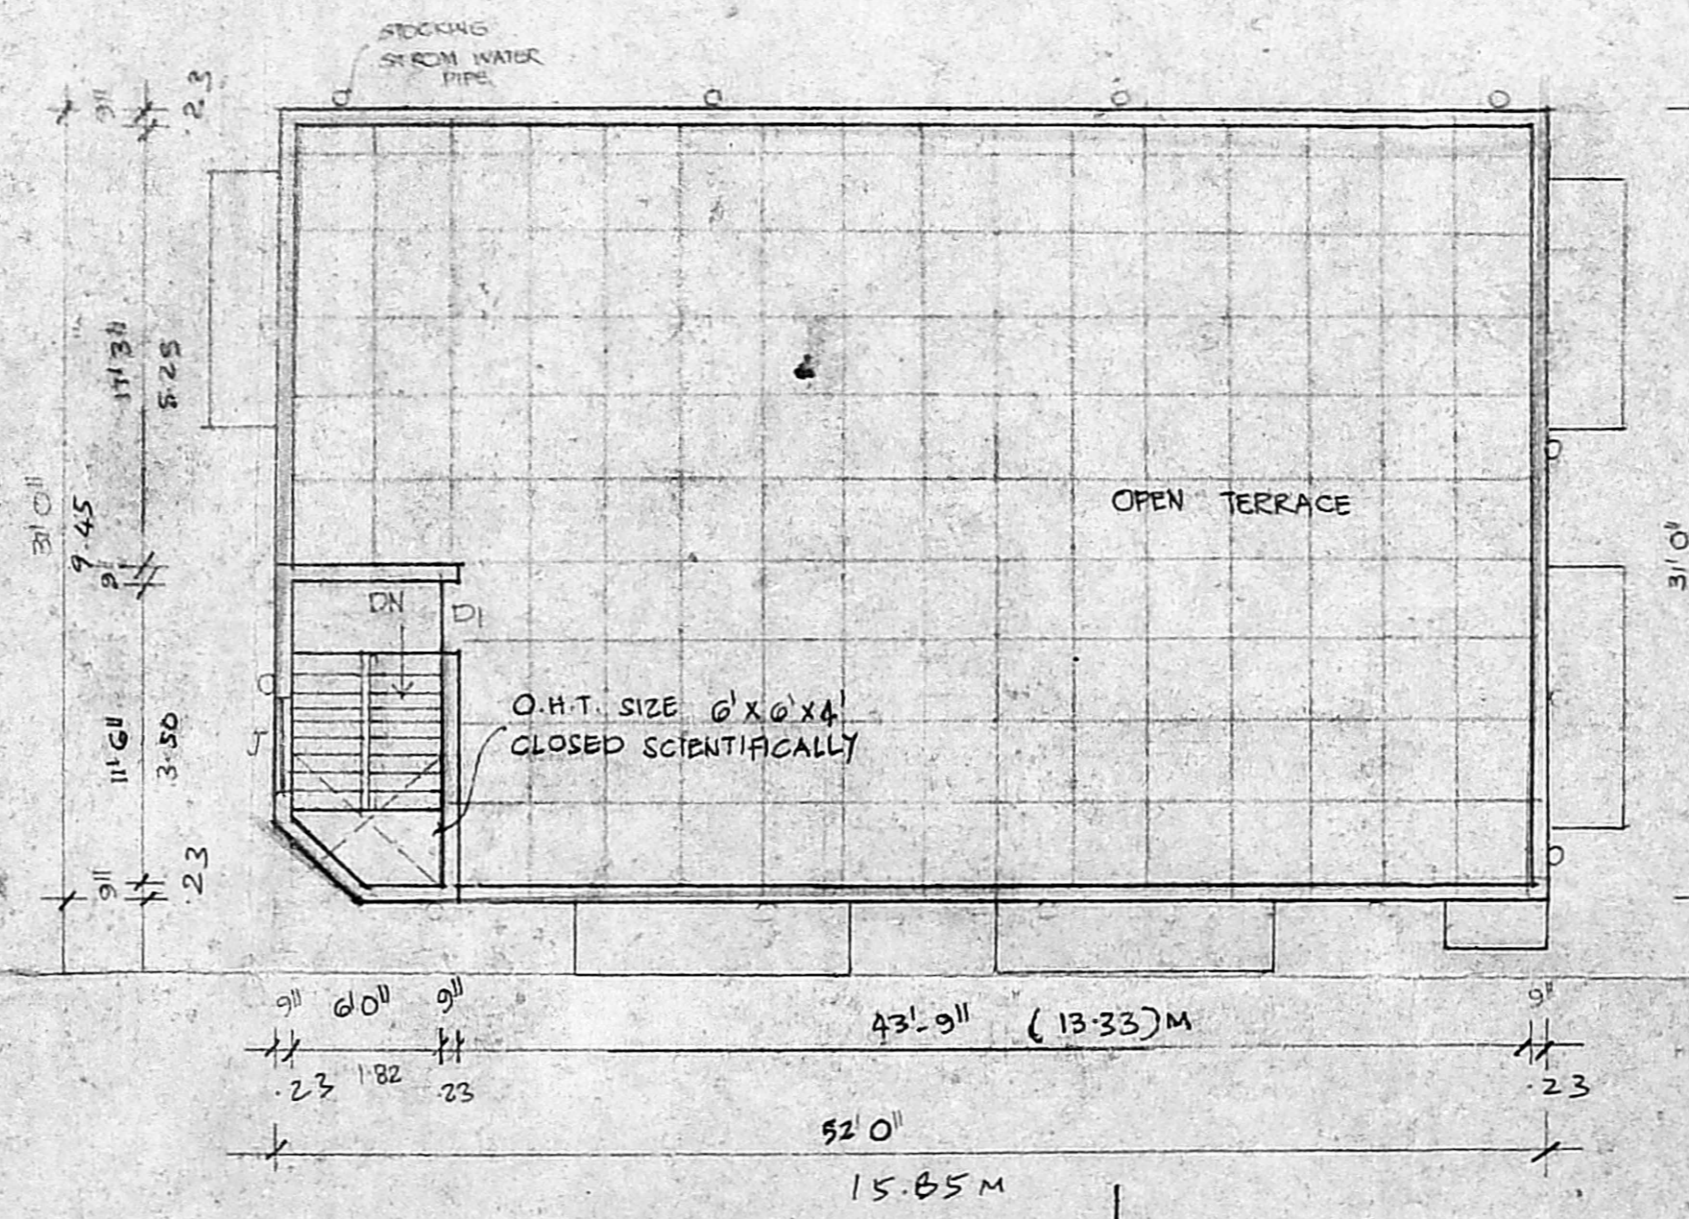

TERRACE FLOOR PLAN

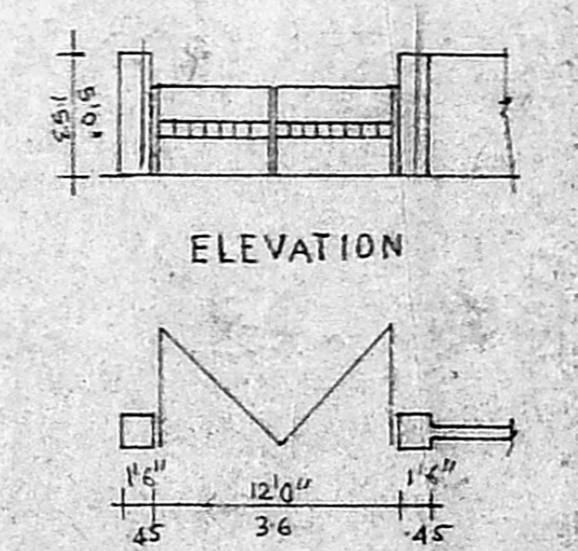

PLAN & GATE DETAIL

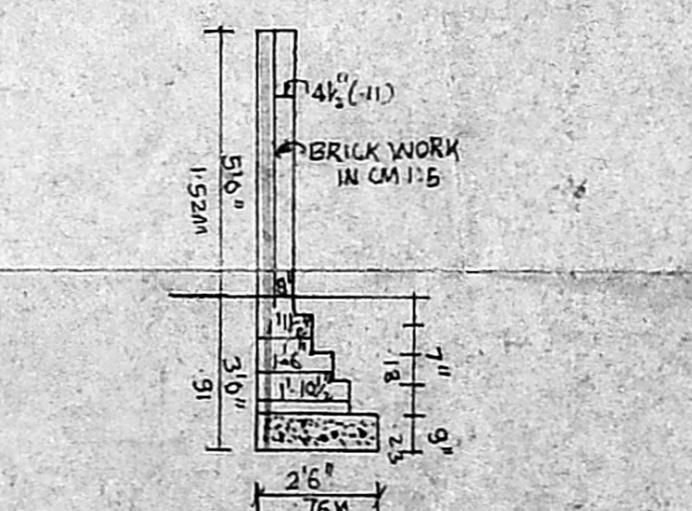

SECTION OF COMPOUND WALL

PLAN SHOWING THE PROPOSED
 1 MMDA B/PPD
 RESIDENTIAL BUILDING IN PLOT NO. 6442
 S. NO. 148/1 PART & 53 PART AT
 ANNA NAGAR WESTERN EXTENSION
 MADRAS - 101.
 SCALE 1 INCH = 8 FEET
 D.P.
 Revised Plan
 Dt. 14/3/94

JOINERY			
D	DOOR	3'0" x 7'0"	1087.214
D1	DOOR	3'0" x 7'0"	917.214
D2	DOOR	2'0" x 7'0"	767.214
W	WINDOW	6'0" x 4'0"	1827.122
W1	WINDOW	4'6" x 4'0"	1277.122
W2	WINDOW	4'0" x 3'0"	1227.01
V	VENTILATOR	3'0" x 2'0"	317.61

AREA DETAIL	
PLOT AREA	3512.5 SFE (OR) 326.31 M ²
PRO. GROUND FLOOR AREA	1606 SFE (OR) 149.25 M ²
PRO. FIRST FLOOR AREA	1775.0 SFE (OR) 163.00 M ²
PRO. SECOND FLOOR AREA	1775.0 SFE (OR) 163.00 M ²
TOTAL AREA	5156.0 SFE (OR) 475.25 M ²
COVERAGE	45.72% P.S.T. 1:147

LEGEND	
PROPOSED AS SHOWN	[Symbol]
EXISTING ROAD AS SHOWN	[Symbol]
BOUNDARY AS SHOWN	[Symbol]

S. Chandrasekhar
 OWNER
 EMMANUEL RAJA CHANDRAN
 F.A.R.C.I., M.C.A.
 REGISTERED ARCHITECT,
 Council of Architects, P.O. No. CA 50 13005
 CORPORATION OF MADRAS
 NO. 148/1 PART & 53 PART
 ANNA NAGAR - 21st Main Road
 MADRAS - 600 010