





MMB/PP/NO. 1
 C.No. 12/2473/73
 JARNEY
 PART I
 PART II


PLAN SHOWING THE PROPOSED CONSTRUCTION OF BANK AND OFFICE BUILDING IN O.S. NO 508, NEW S. NO. 508/21 AT PLOT NO. 83, NEW COLONY, GST ROAD PALLAVARAM MUNICIPALITY.

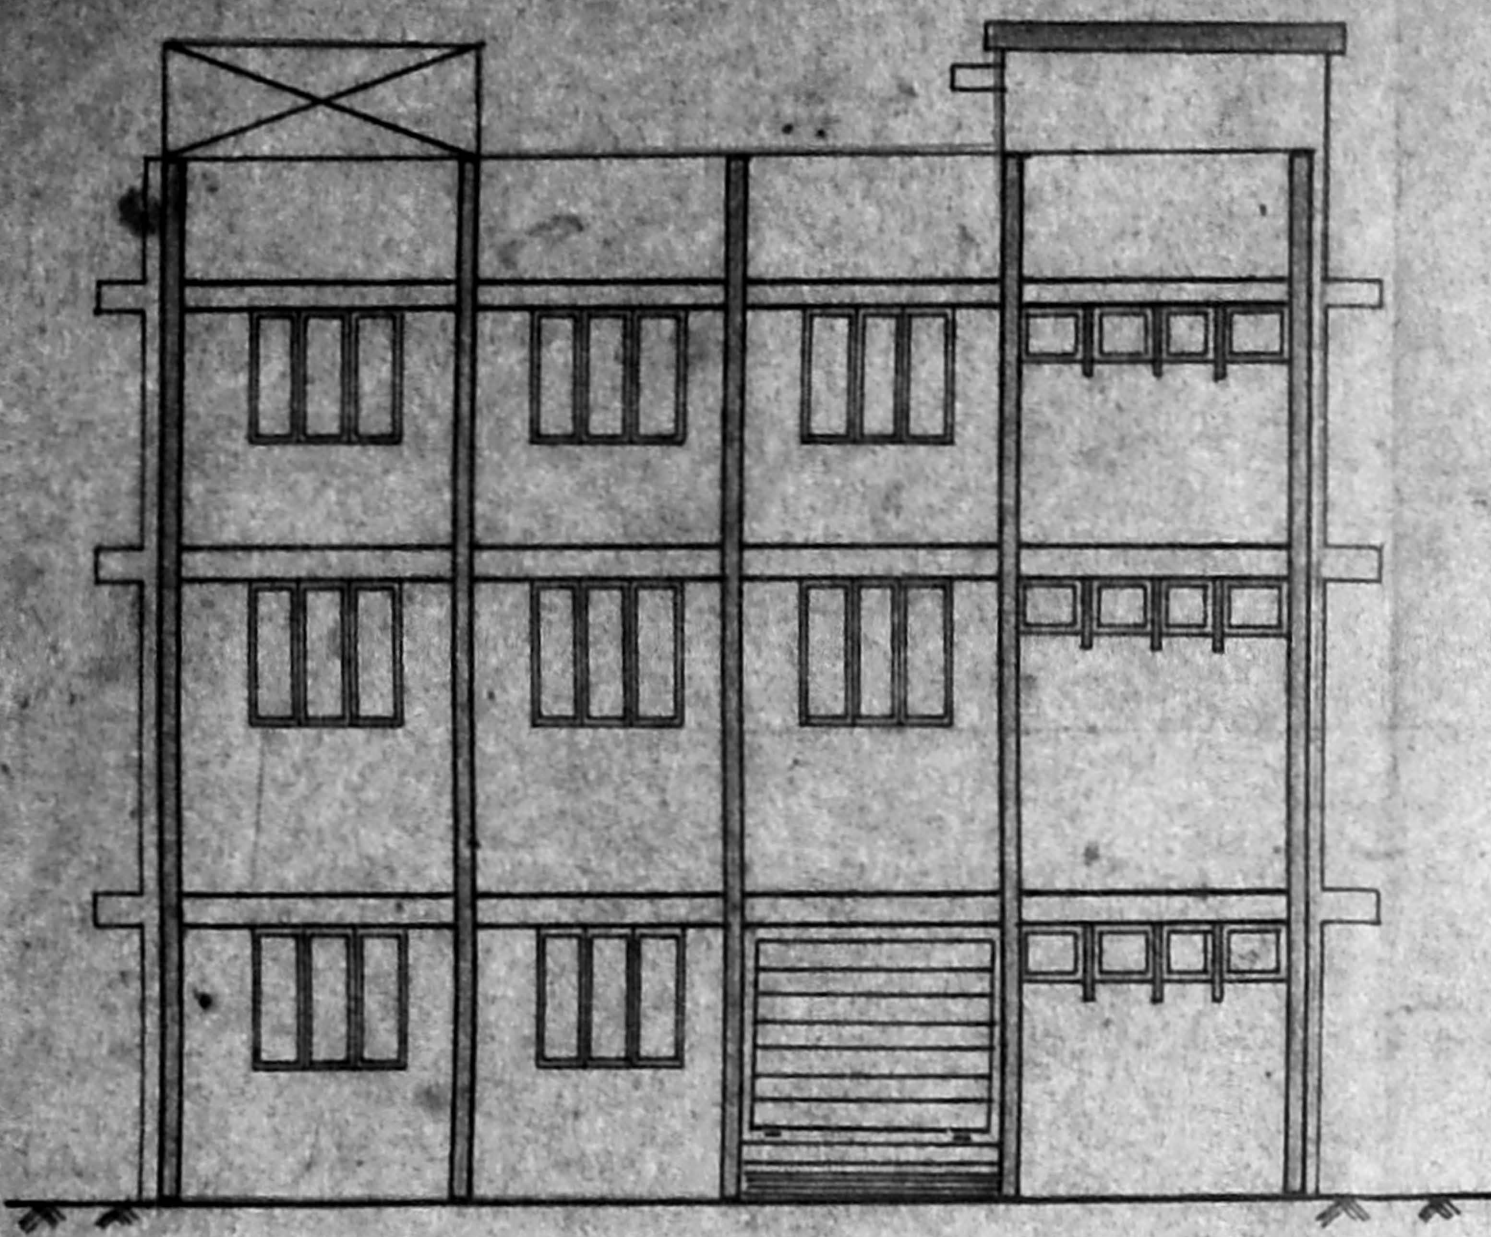


FRONT ELEVATION

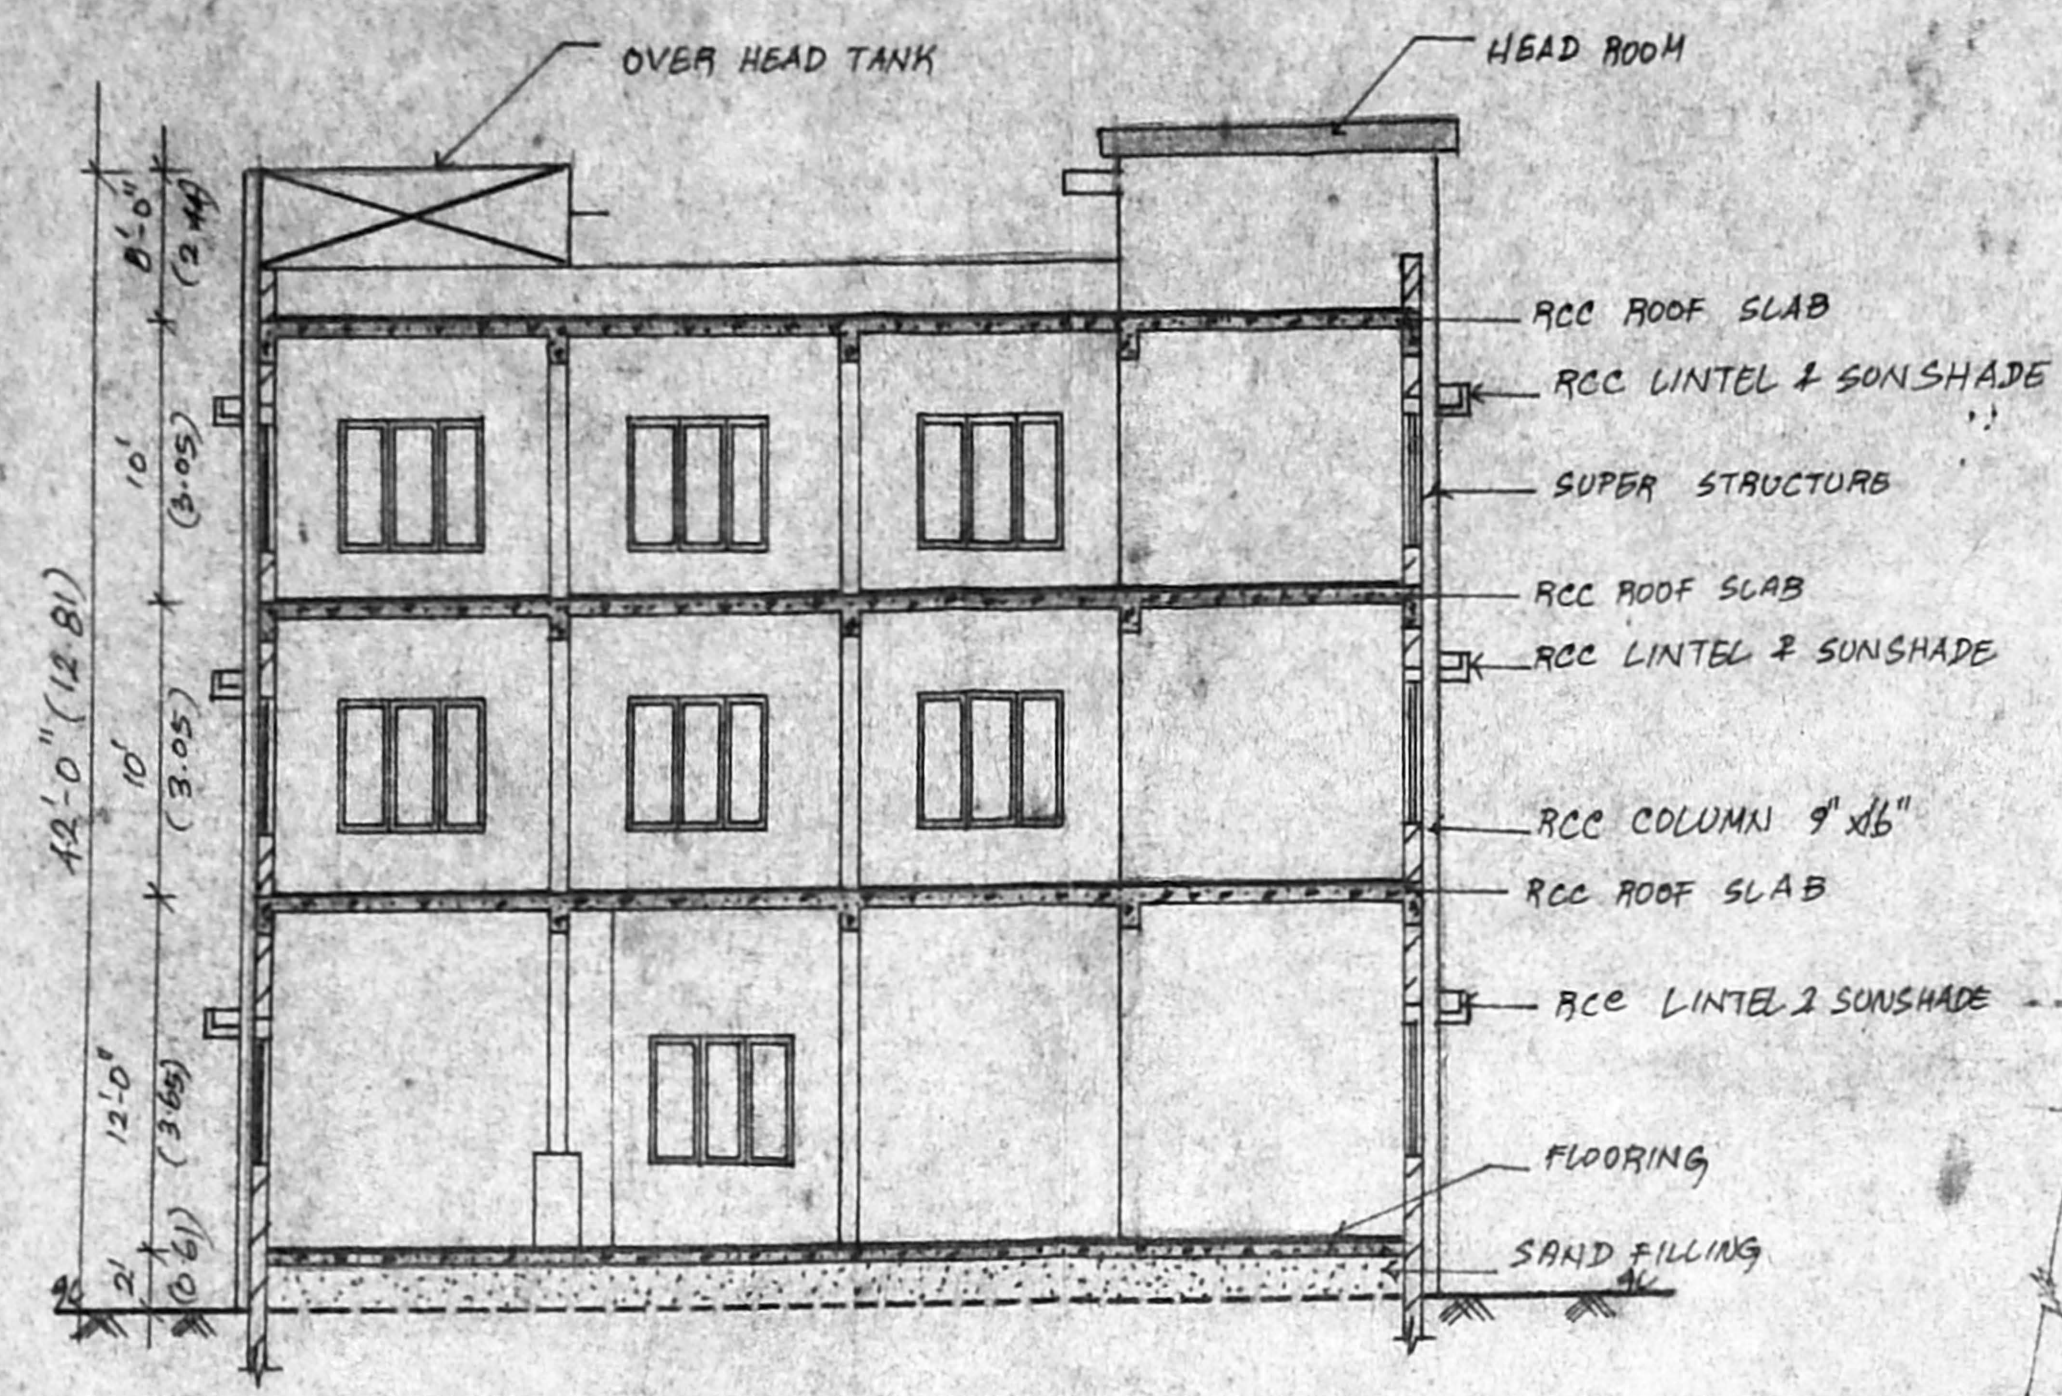

SECTION ON AA

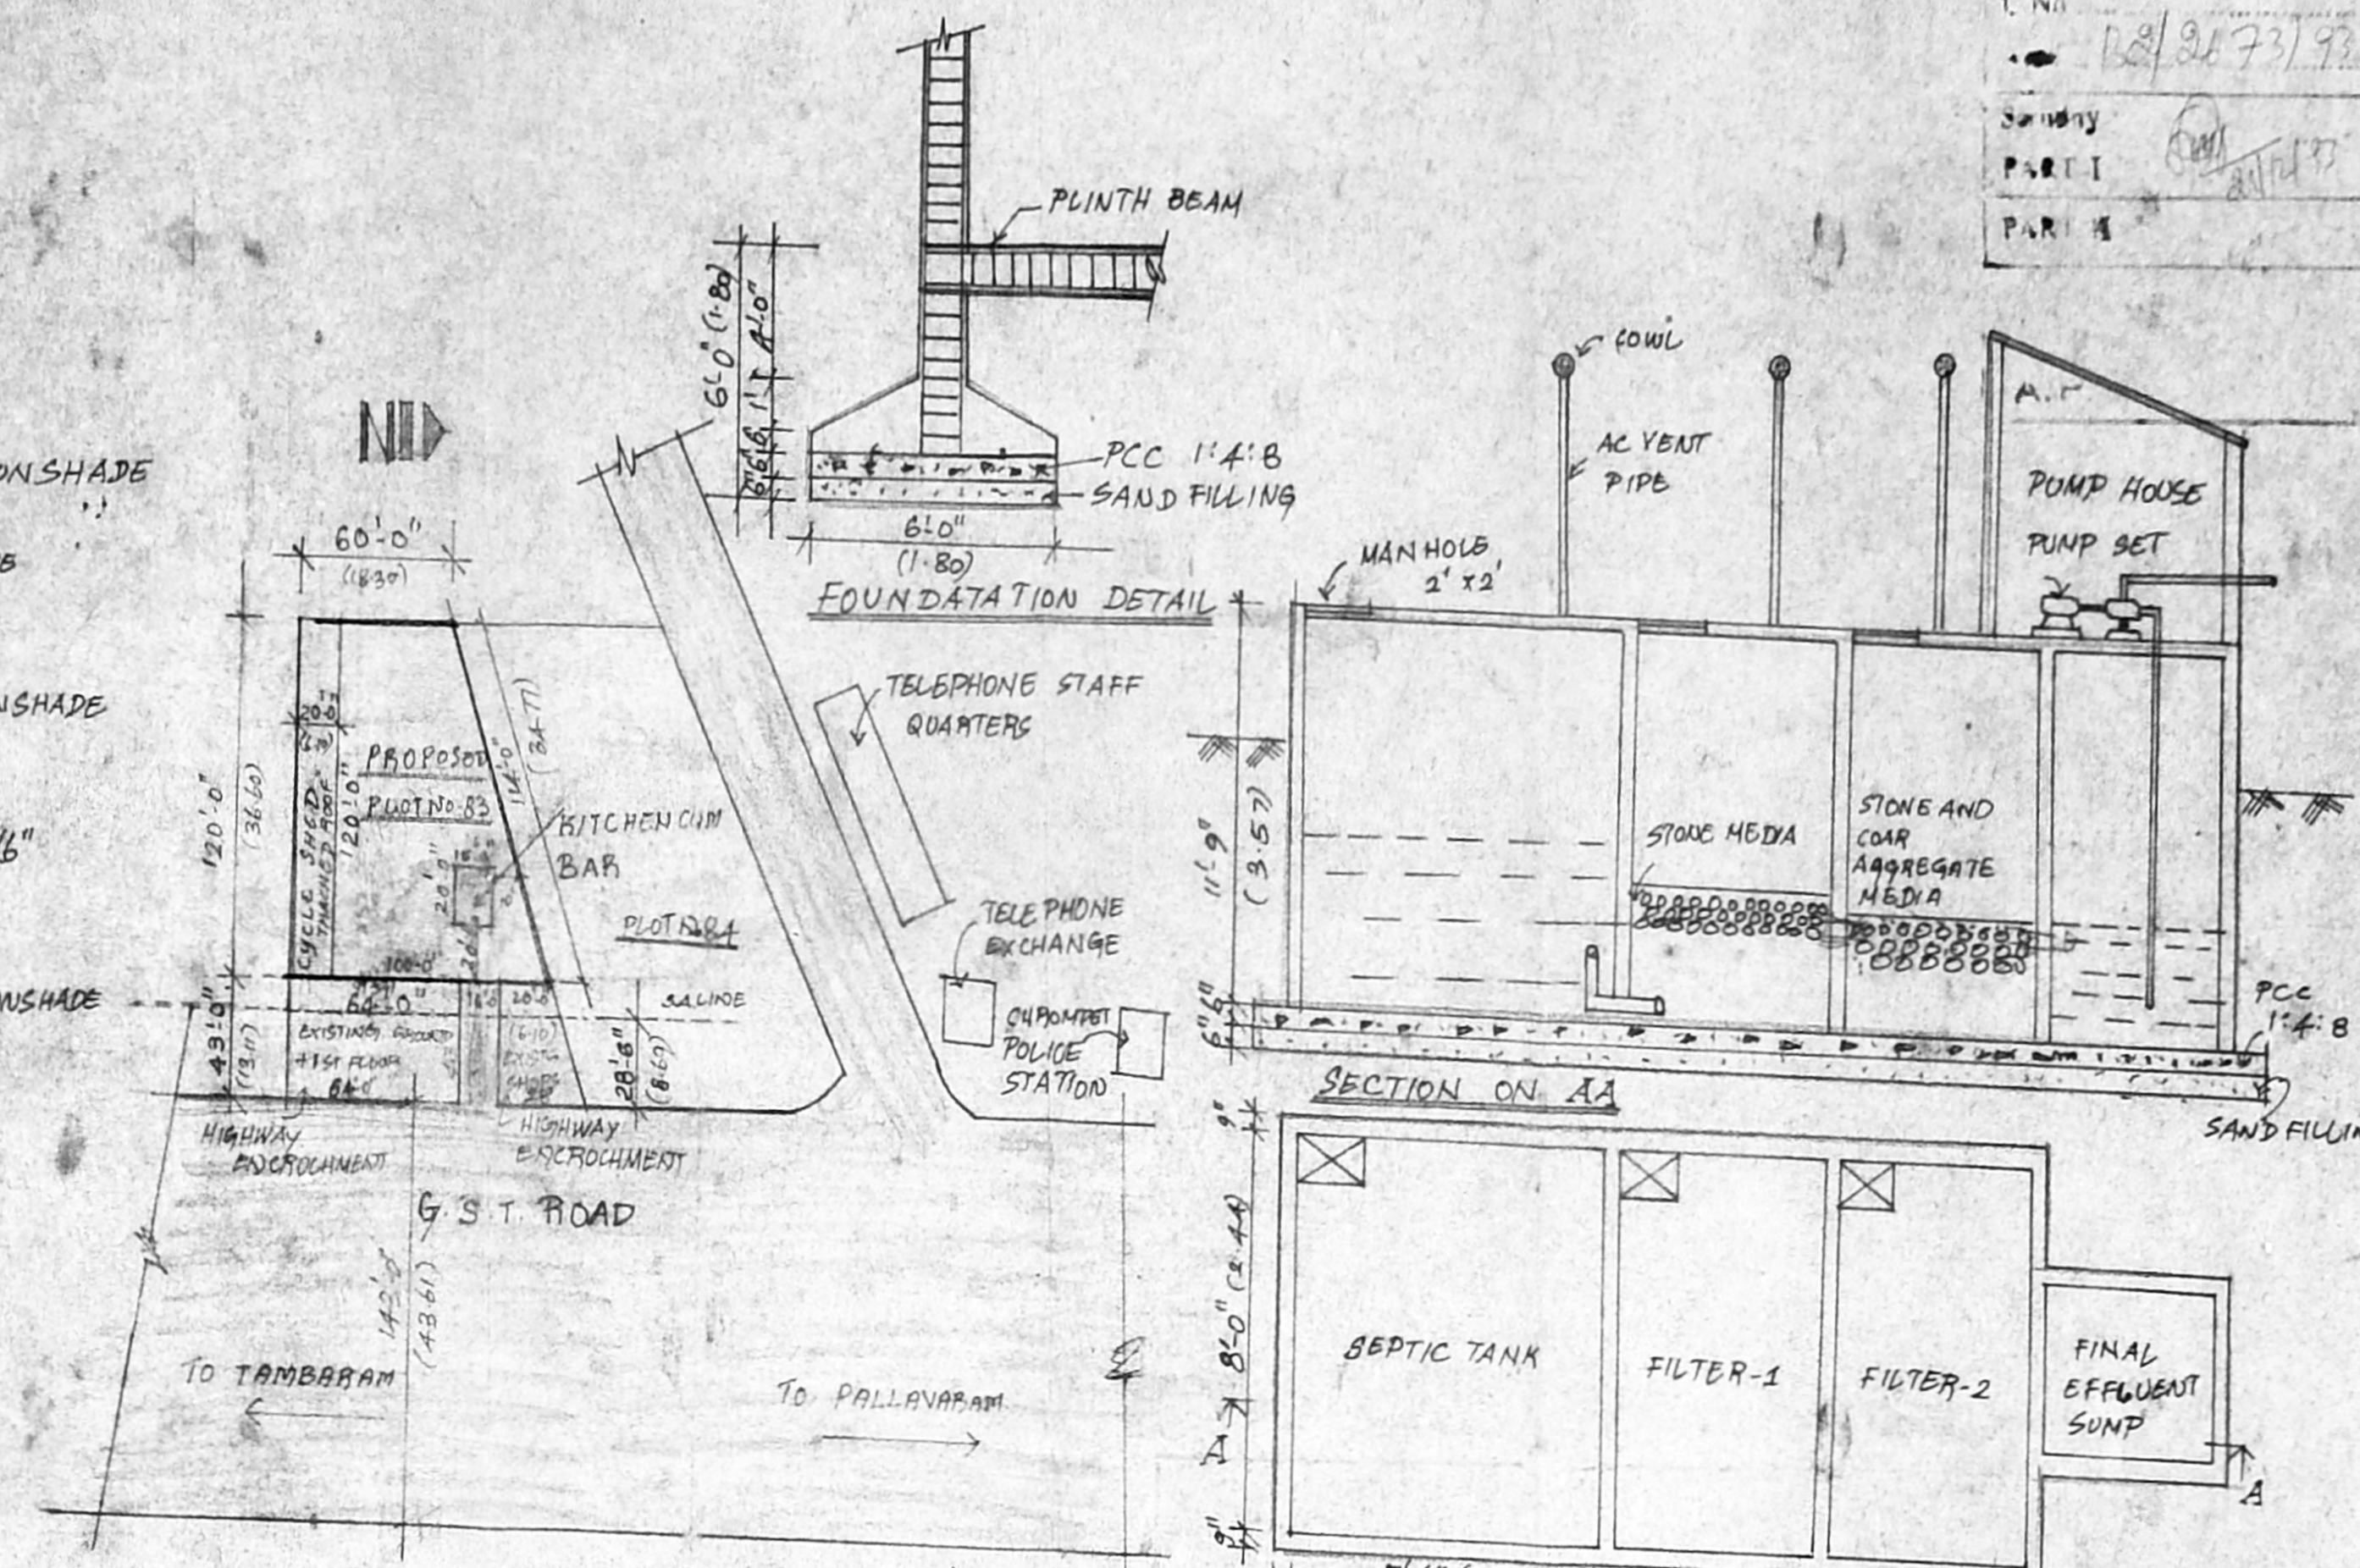

KEY PLAN (1" = 66'-0")

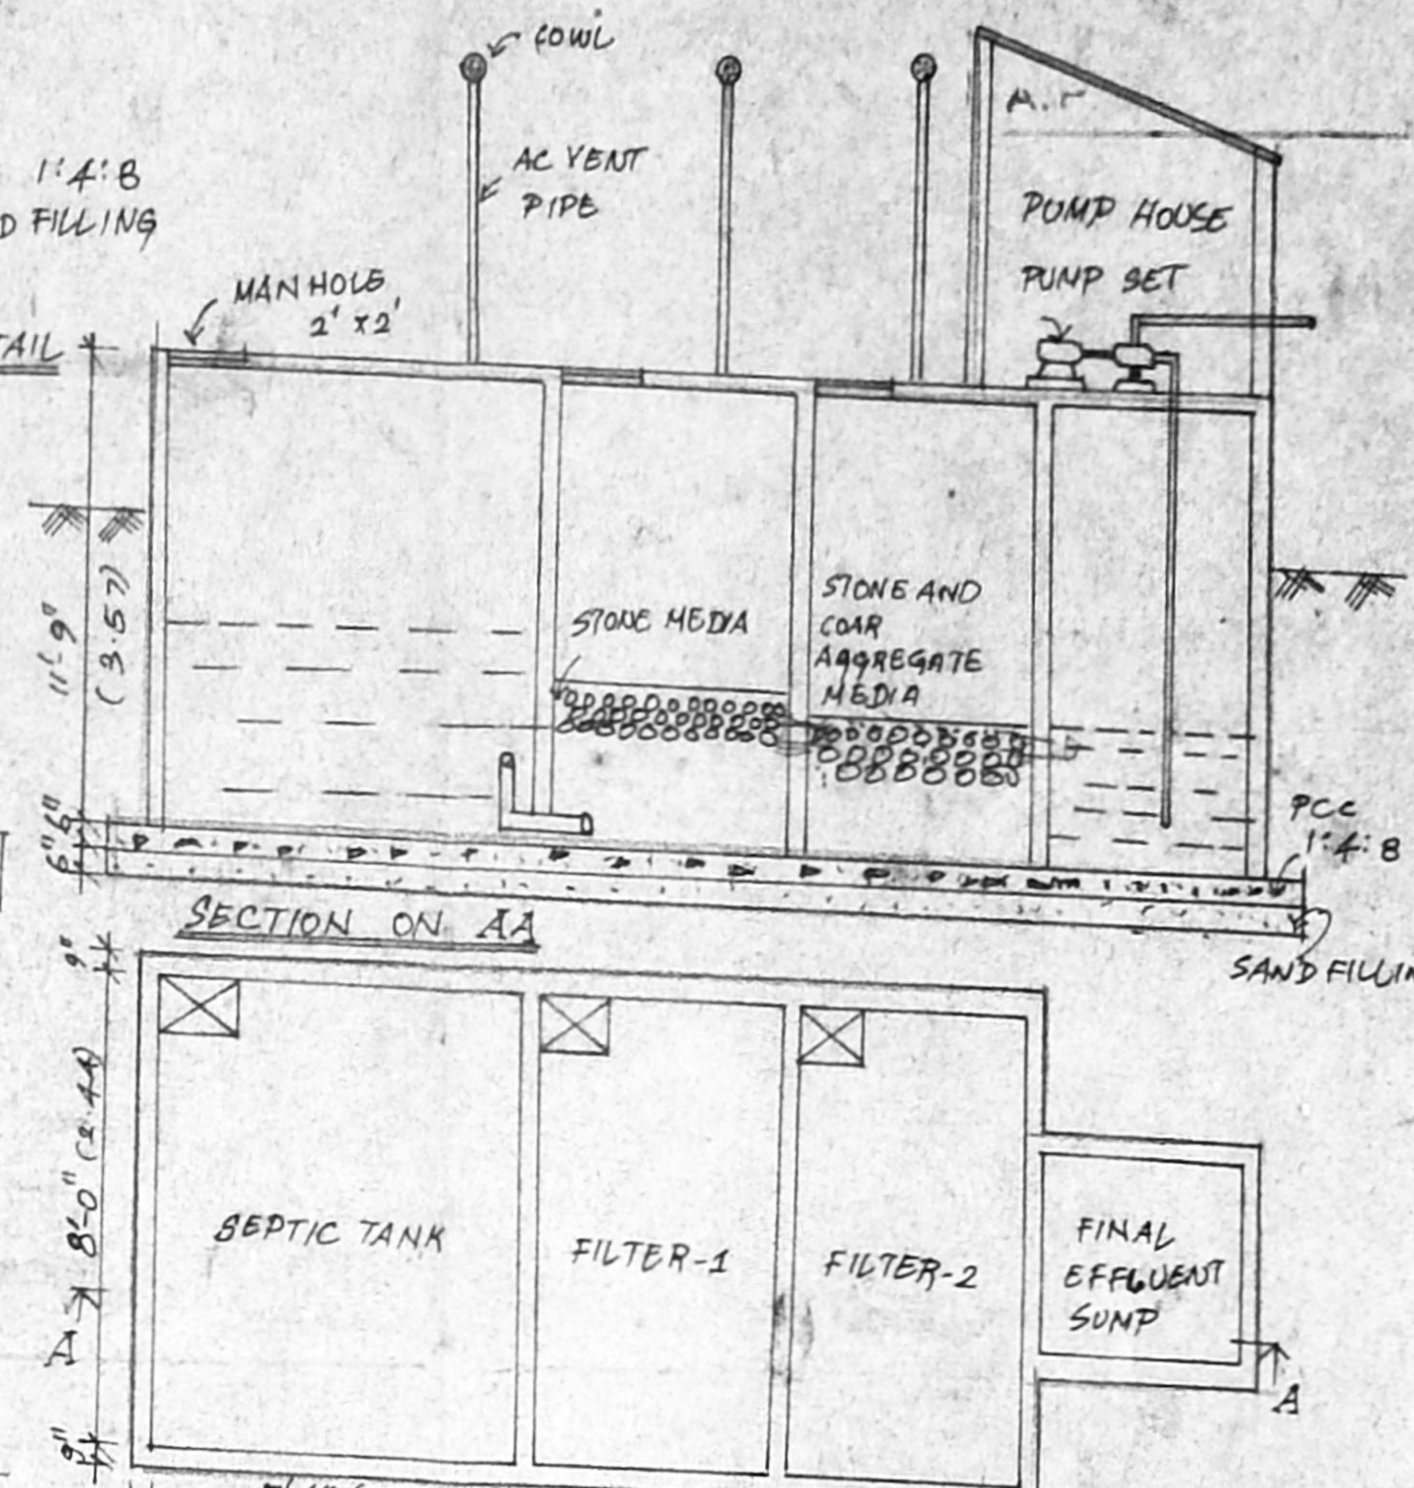

SECTION ON AA

SPECIFICATIONS:
 FOUNDATION: STONE JELLY CONCRETE IN 1:2:4 FOR RCC COLUMN & ROOF SLABS 2 CC 1:4:8 MIX.
 MASONRY: SUPER STRUCTURE IN STOCK BRICKS CM 1:6.
 FLOORING: 1:4:8 CC AND CM 1:4 OVER 4" THICK FLOOR FINISHING.
 PLASTERING: IN CM 1:4 1/2 THICK
 ALL WOOD WORKS ARE IN BEST SEASONED TEAK WOOD.

SCALE: 1" = 8'-0", 1" = 16'-0"

SCHEDULE OF JOINERY:

RD	GRILL DOOR	11'-0" X 8'-0"
RS	ROLLING SHUTTER	4'-0" X 8'-0"
CQ	COLLAPSIBLE GATE	7'-6" X 8'-0"
D	DOOR	5'-0" X 7'-0"
DI	DOOR	2'-6" X 7'-0"
W	WINDOW	6'-0" X 4'-6"
WI	WINDOW	4'-0" X 4'-6"
W2	WINDOW	3'-0" X 4'-6"
V	VENTILATOR	11'-0" X 2'-0"
V1	VENTILATOR	4'-0" X 2'-0"
V2	VENTILATOR	3'-0" X 2'-0"
J	JALLI	7'-6" X 6'-0"


AREA STATEMENT:

50 FT	50 M
PLOT EXTENT	9360.00 869.54
GROUND FLOOR AREA	2804.00 260.80
FIRST FLOOR AREA	2804.00 260.80
SECOND FLOOR AREA	2804.00 260.80
PLOT COVERAGE	29.9%


SIGNATURE OF OWNER

SIGNATURE OF LICENSED SURVEYOR


M. M. PLANNER
 CONSULTING ENGINEER
 CORPORATION OF MADRAS
 AVADI AMBATI FRIENDSHIP
 LICENSED SURVEYOR
 NO. 1, M.T.H. ROAD
 AMBATTUR-58

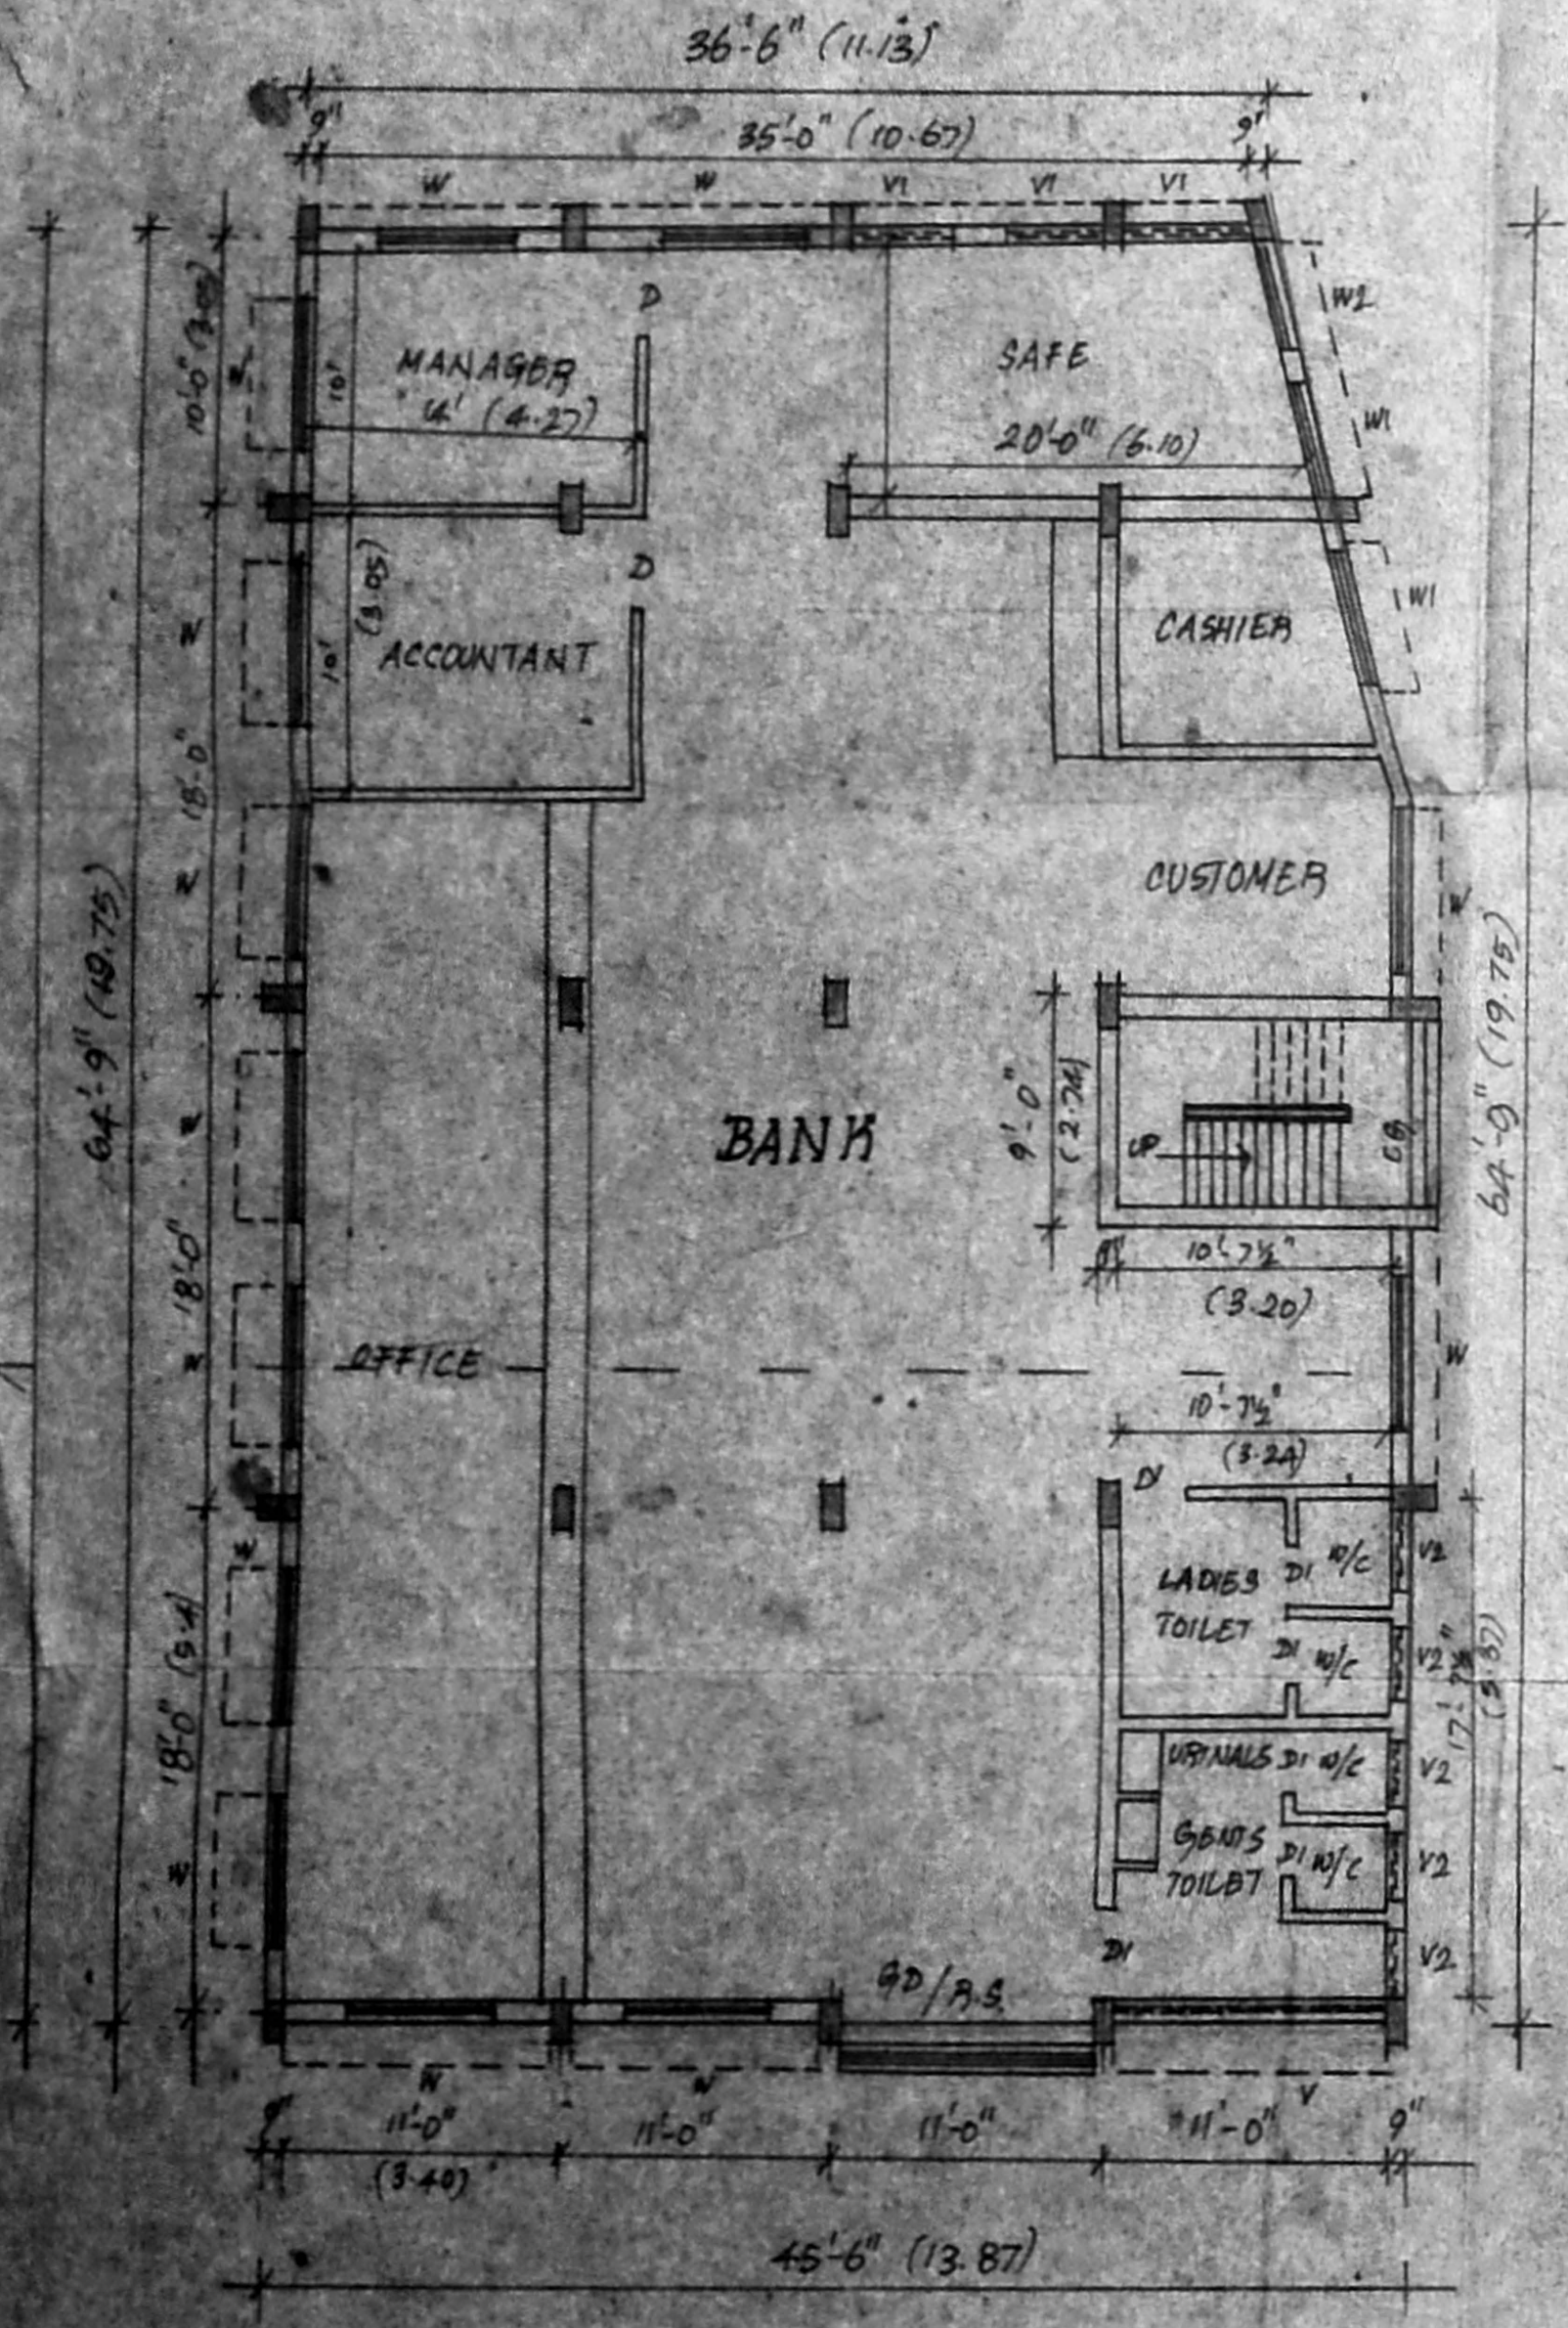


GROUND FLOOR PLAN

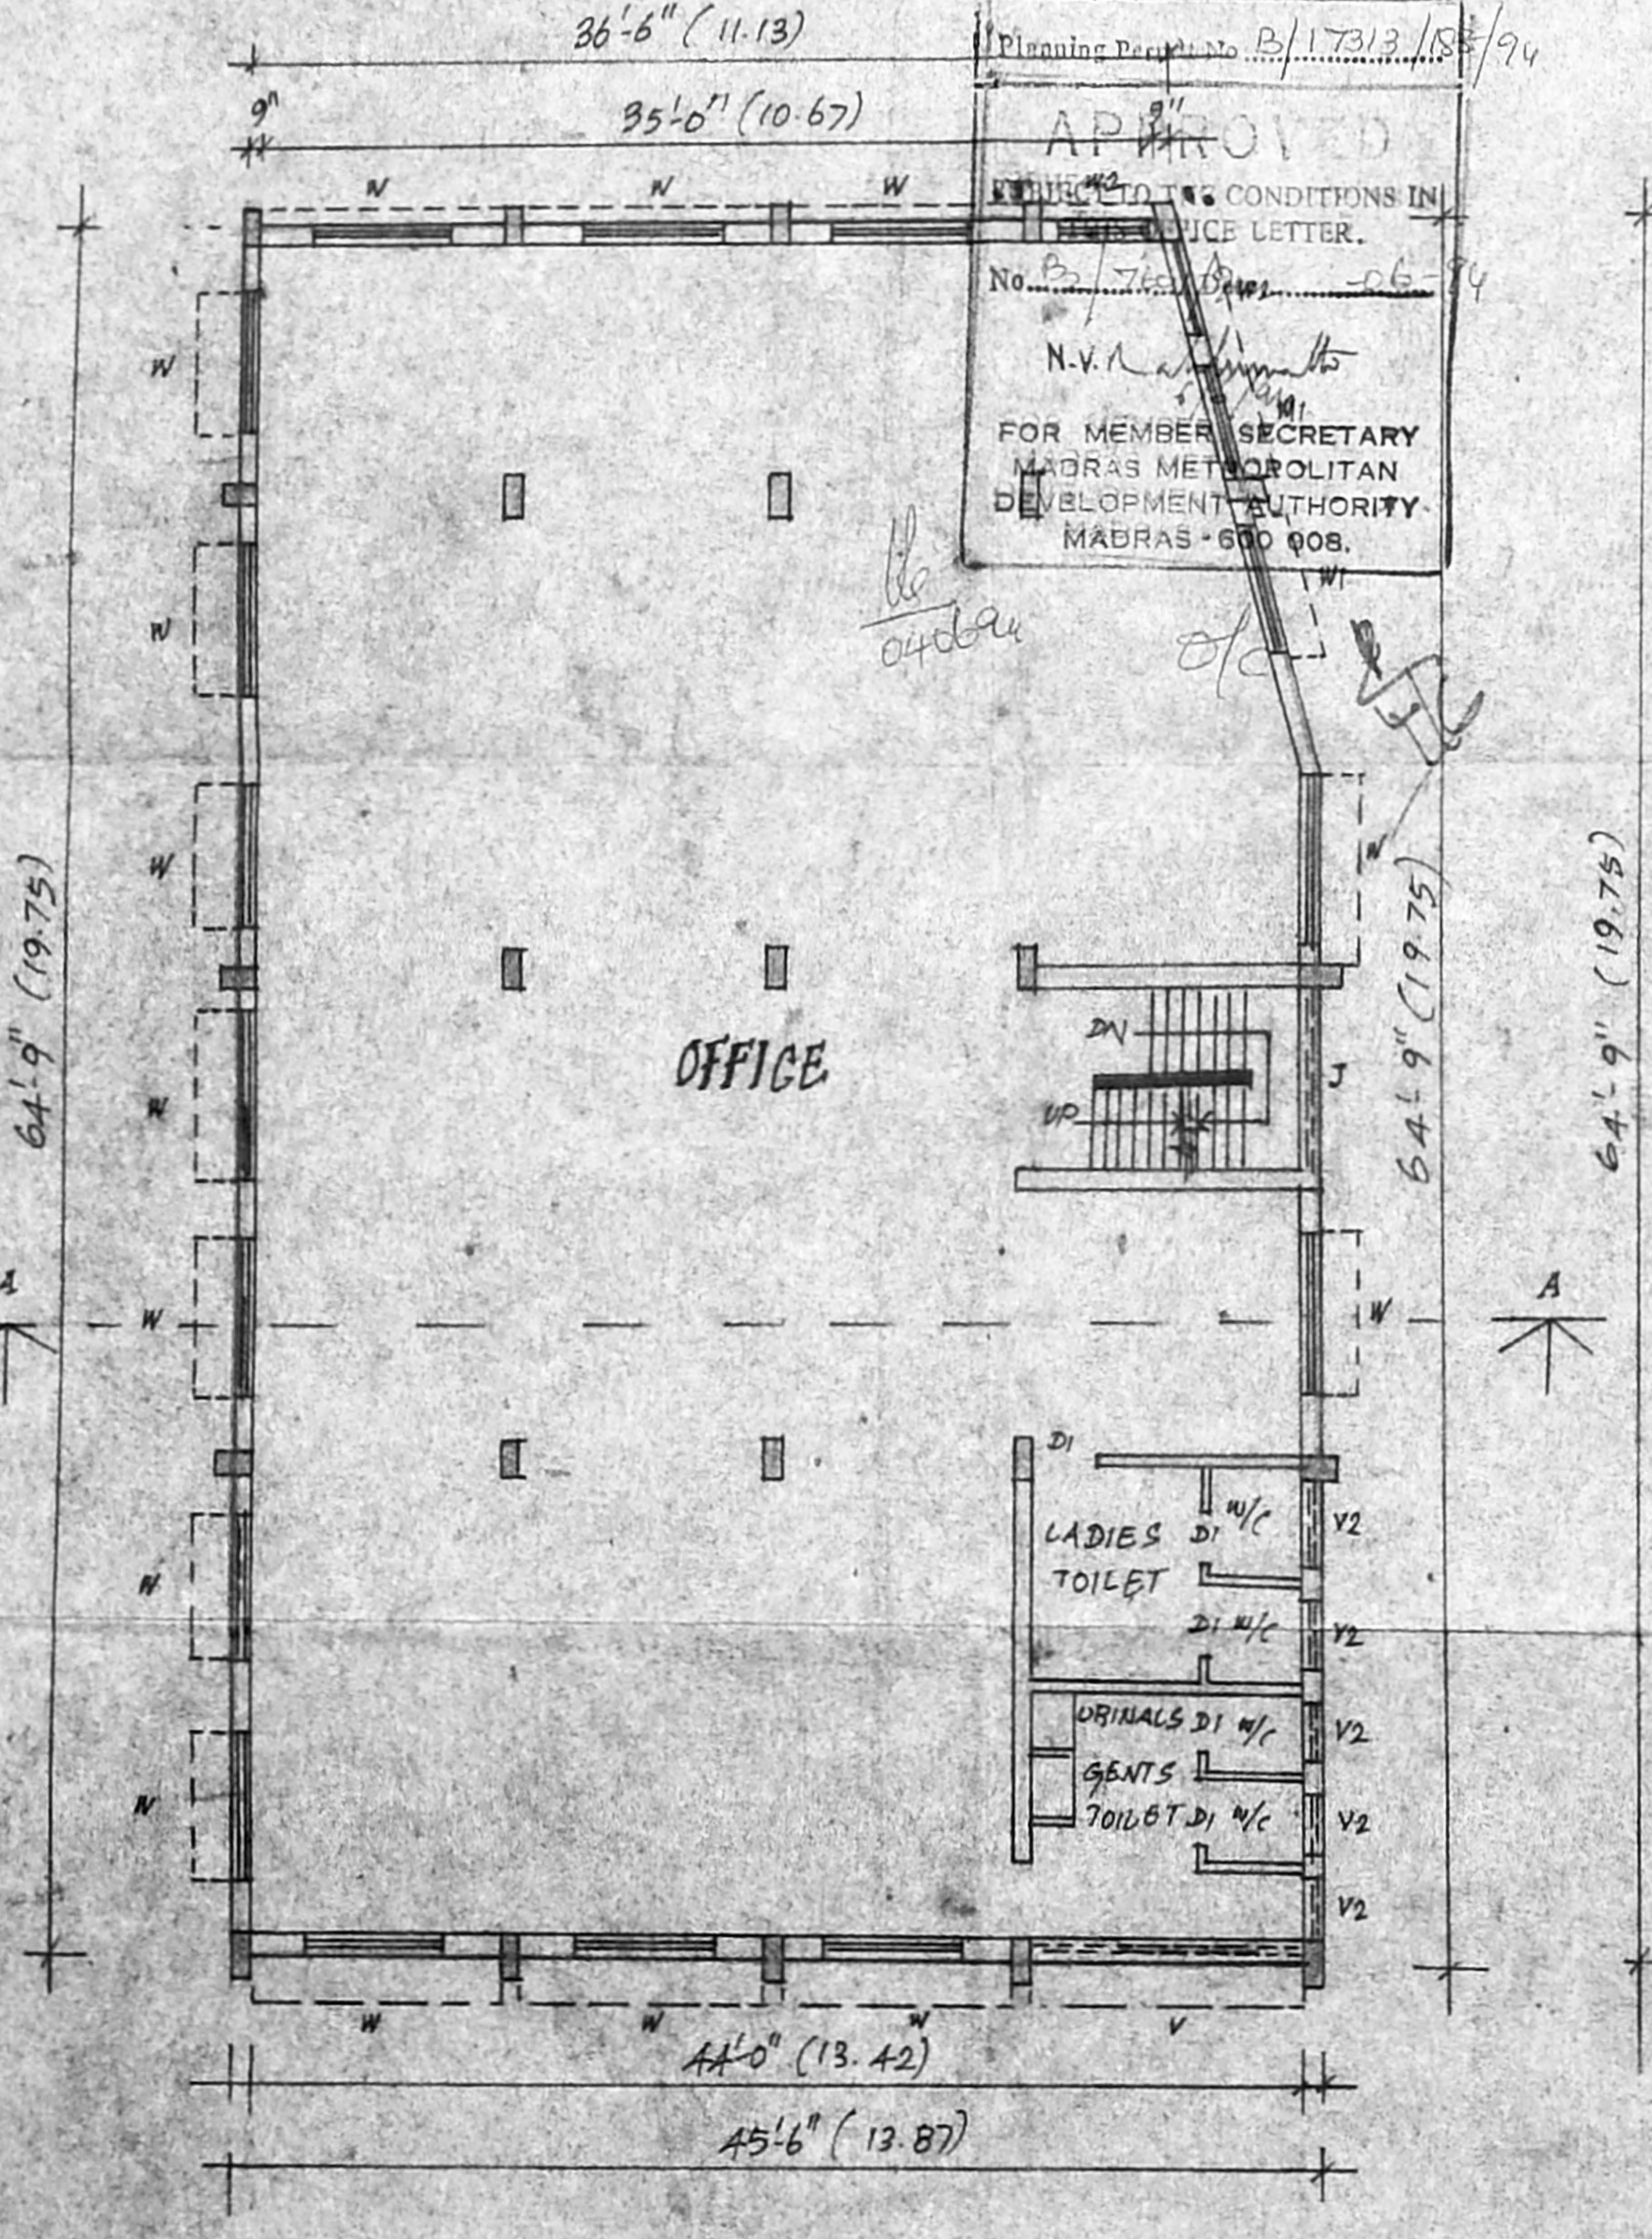

FIRST & SECOND FLOOR PLAN

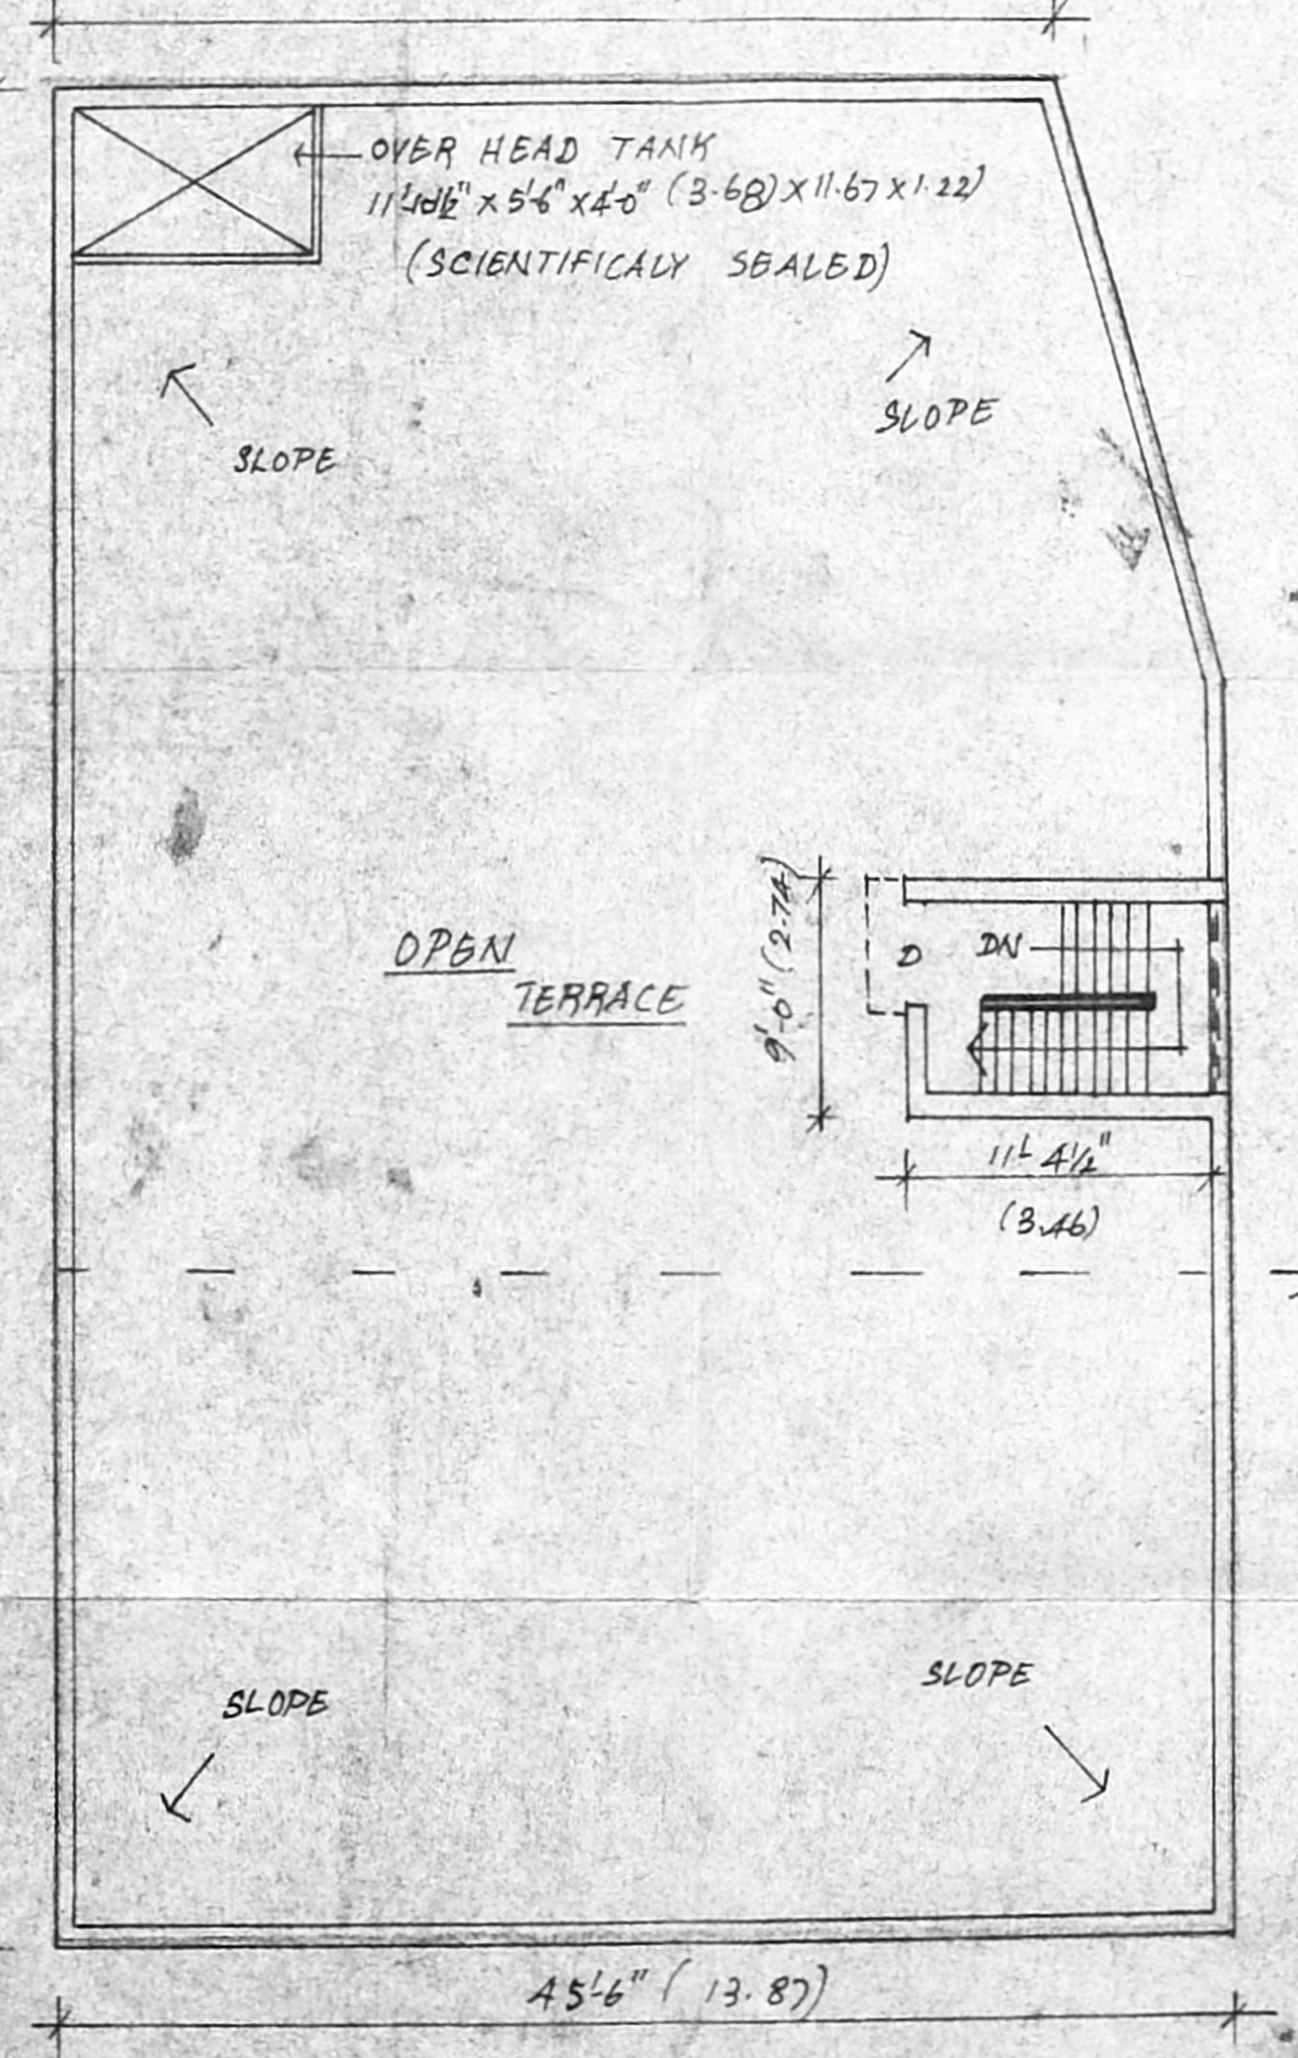

TERRACE FLOOR PLAN

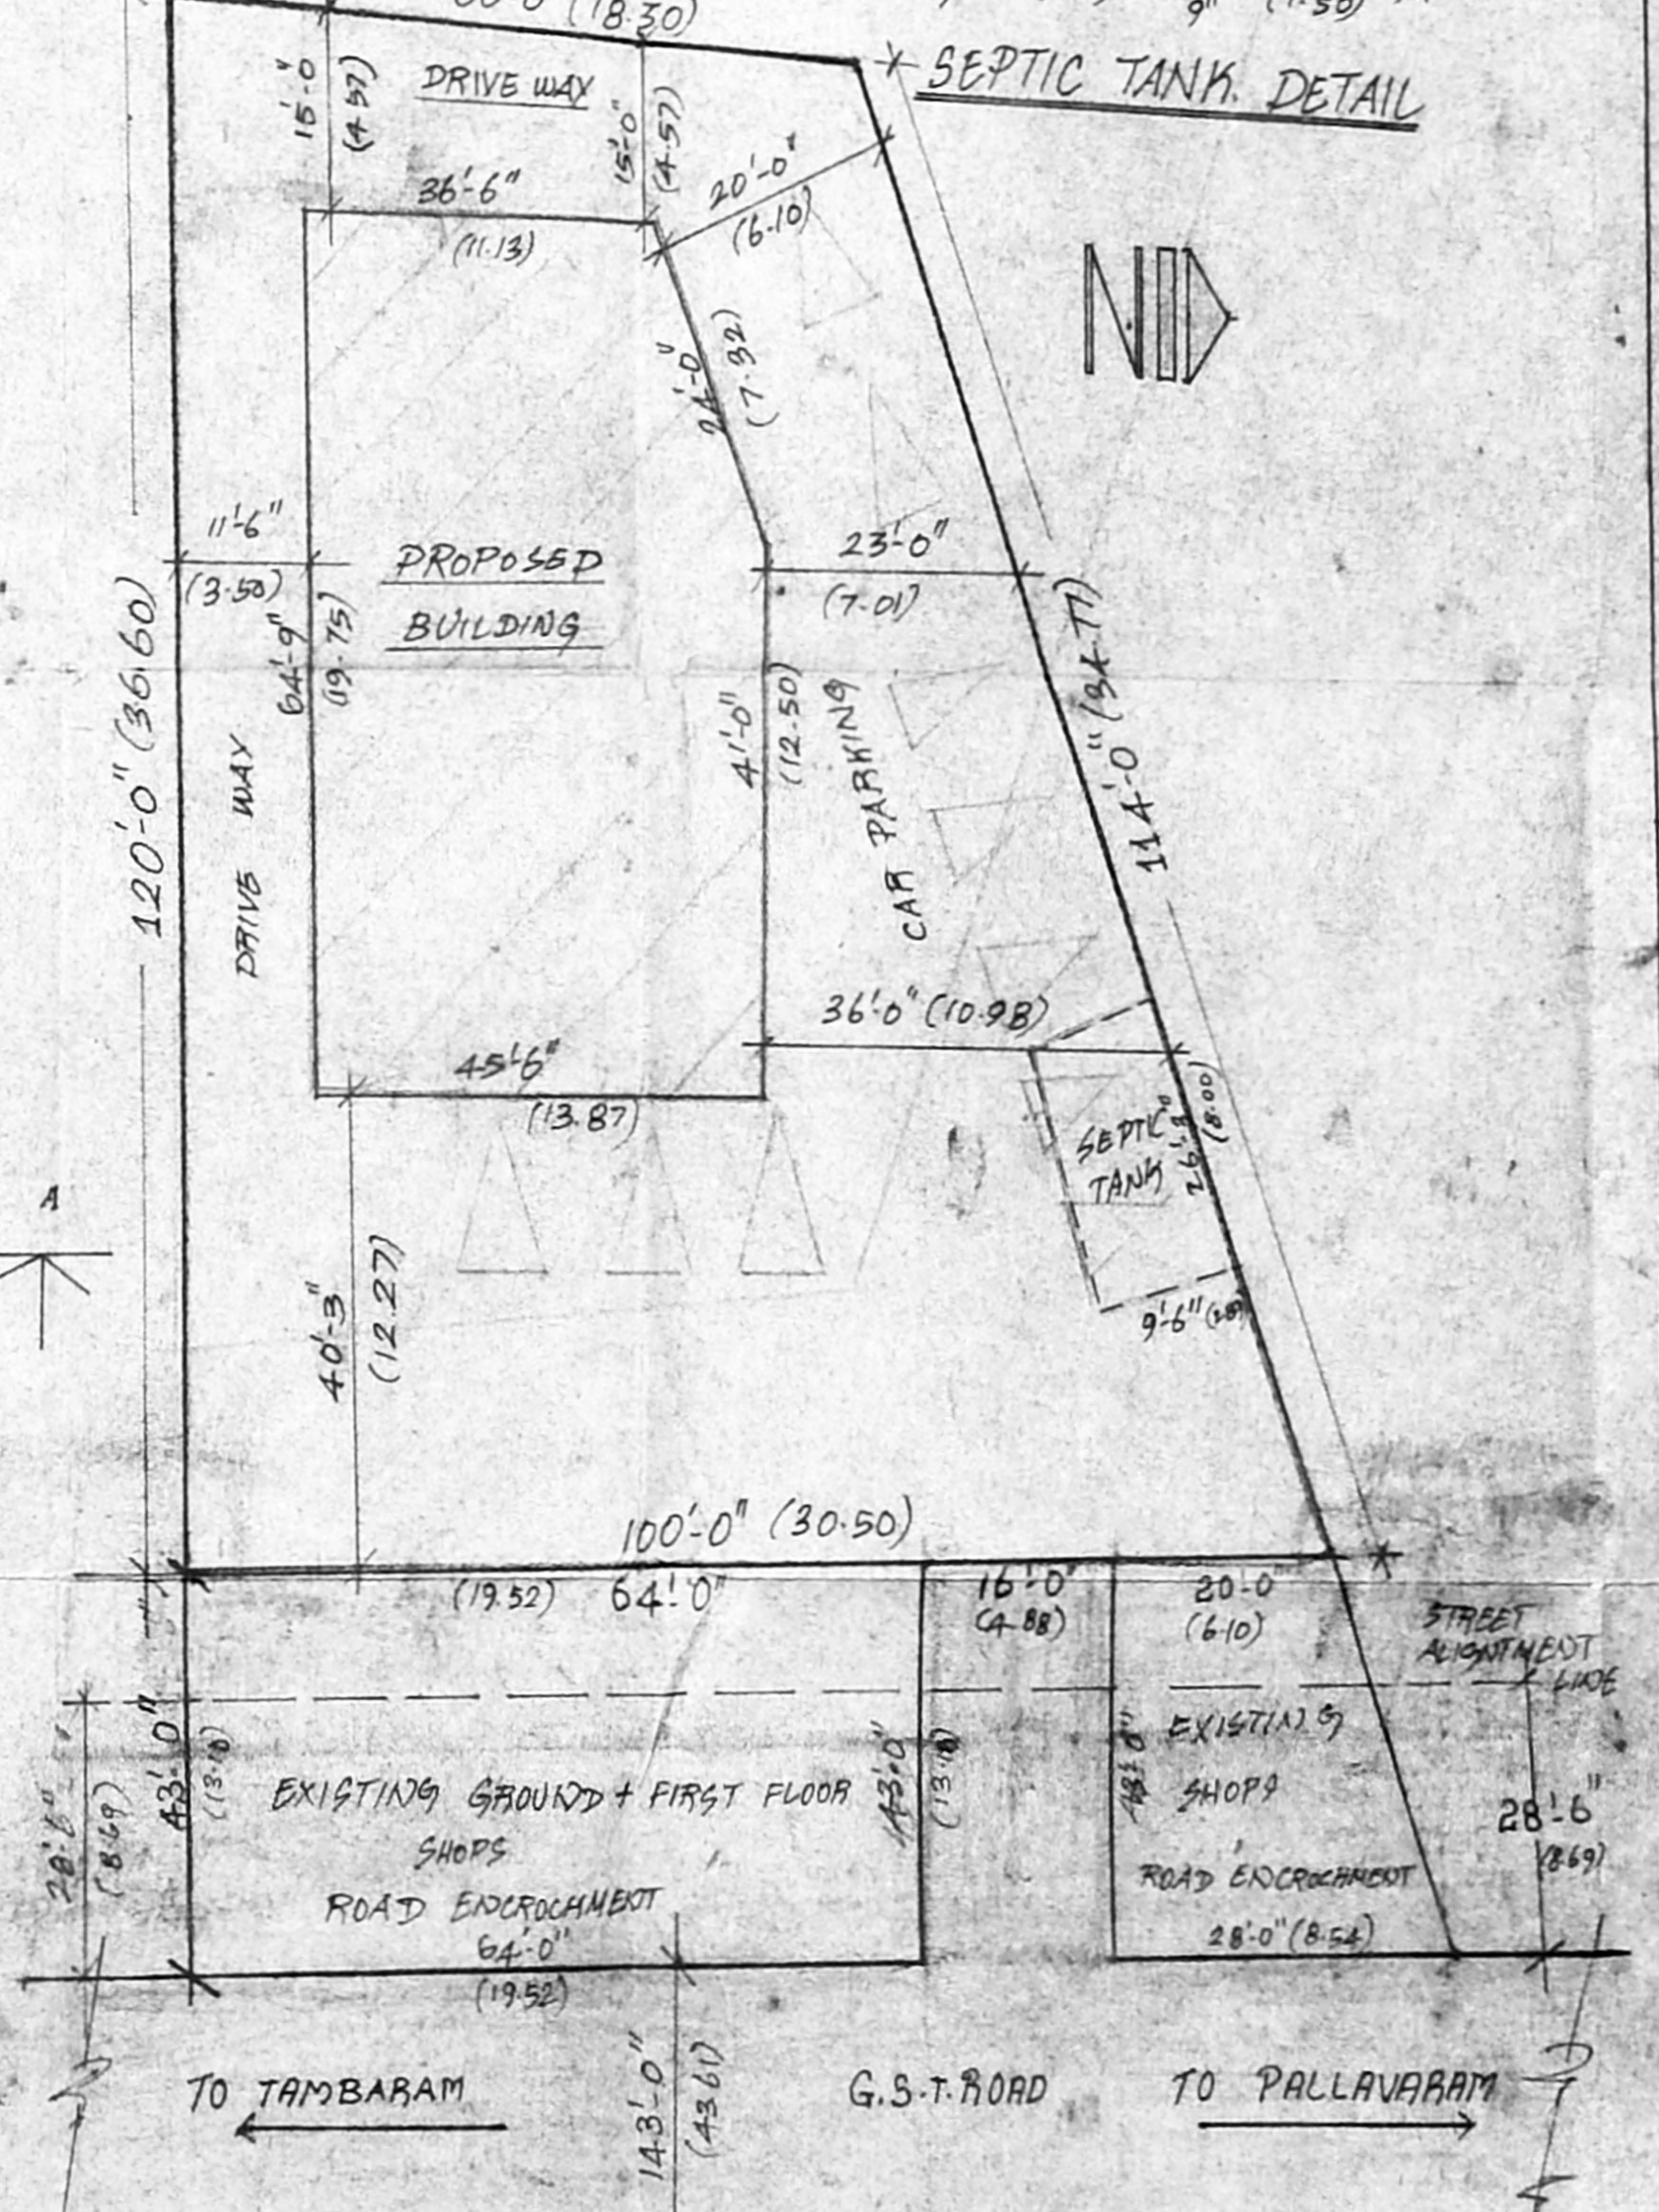

SITE PLAN (NOT TO SCALE)