


MMDA 'B' / PPN No. 157
 C.No. B2/25232/71
 Area
 Survey No. 1/3/92
 PART I
 PART II
 A.P. U.P.
 2/6

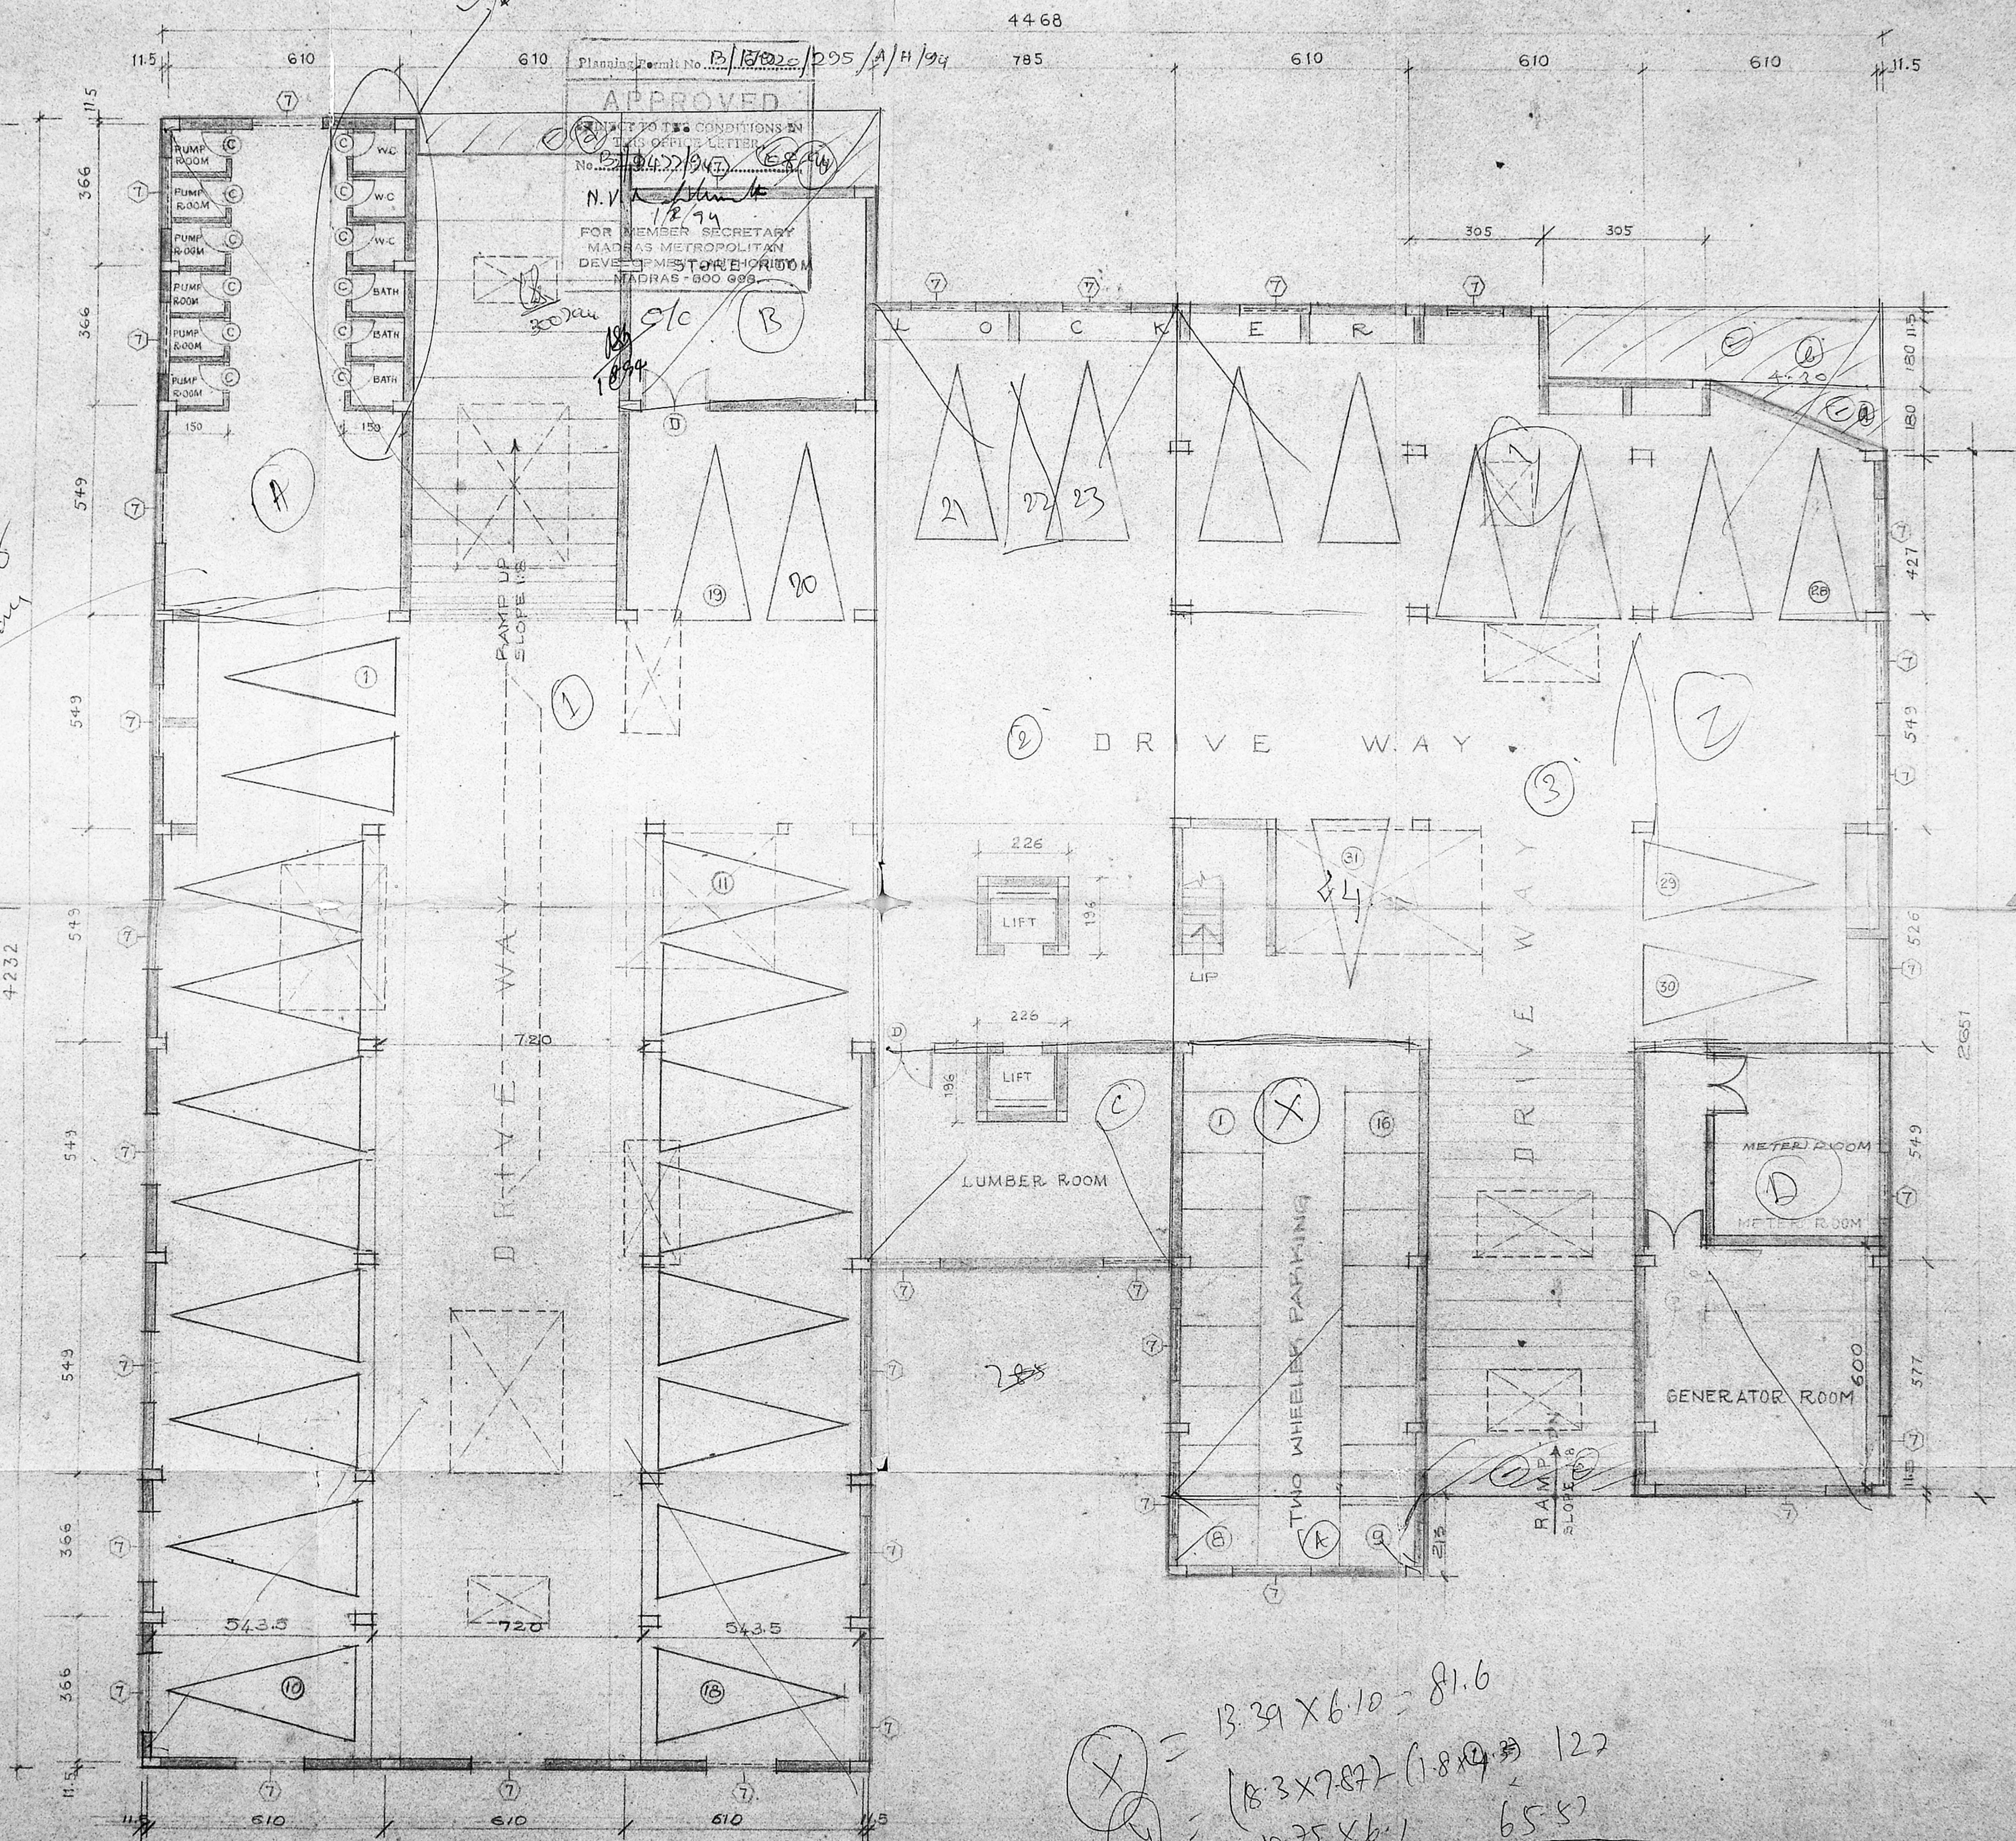

103
 13.76 x 610

To be added with
 utility area
 for flat 6 to 7, 8
 in front

A = 85 - 16 m²
 B = 40 - 31 m²
 C = 43 - 10 m²
 D = 68 - 32
 236.89 m²

302
 8-24-04
 24

X = 13.39 x 6.10 = 81.6
 Y = (8.3 x 7.87) (1.8 x 3) 122
 10.75 x 6.1 = 65.5

BASEMENT FLOOR PLAN [BLOCK NO. 14]

REFERENCE

PROPOSED WORK	
ROAD	
BOUNDARY	
SEWERAGE LINE	

PROPOSED RESIDENTIAL FLATS AT
 DOOR NO.4, BLOCK NO.14, R.S.NO. 646
 ATKINSON ROAD, VEPERY
 MADRAS 600 007

DATE	30-8-91	DRAWN	G.VIJAYKUMAR	JOB NO	9107
SCALE	1:100	CHECKED BY		SHEET NO	3/37/01


OWNER

V. Rajamohan

LICENSED SURVEYOR

T. S. Srinivasan

M. SUKUMAR B.E.,
 ENGINEER & CONTRACTOR
 Class I Licensed Surveyor No. 441
 Corporation of Madras
 45/A, Kolathur Road,
 MADRAS - 600 099

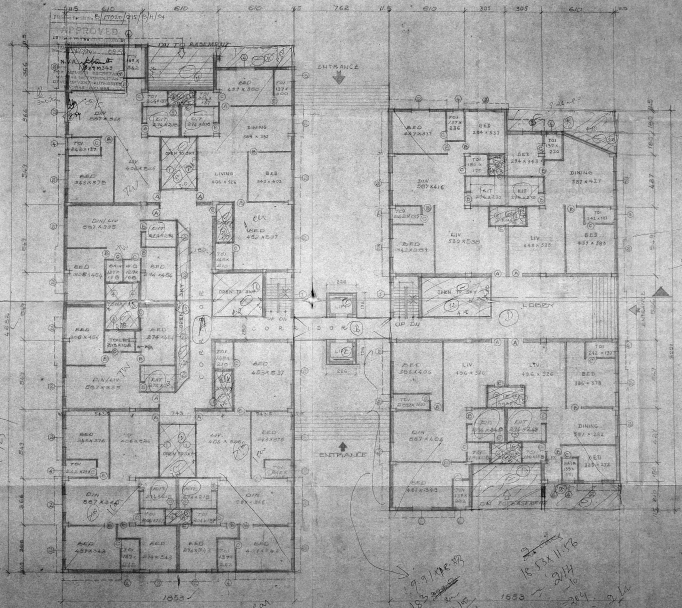

MMDA B/PP NO. 62/55/83/21
 DRAWN BY: [Signature]
 CHECKED BY: [Signature]
 DATE: 1/15/83
 A.P. U.P.

REFERENCE

PROPOSED WORK	[Symbol]
ROAD	[Symbol]
BOUNDARY LINE	[Symbol]
SEWARD LINE	[Symbol]

PROPOSED RESIDENTIAL FLATS AT
 DOOR NO 4, BLOCK NO 14, R.S. NO 646
 ATKINSON ROAD, VEPEERY,
 MADRAS 600 007

DATE: 10-9-81	DESIGNED BY: P.A. ARJUN KATHAM	DSS NO: 0107
SCALE: 1:100	CHECKED BY: [Signature]	SHEET NO: 3101/200

OWNER: [Signature]


LICENSED SURVEYOR
 M. SURESH DE.
 ENGINEER & ARCHITECT
 10/1, CHINNAI STREET, CHENNAI
 600 009

3221
 3222
 3216
 3210
 3206


4.95

9.7.1983
 183
 153
 152
GROUND FLOOR PLAN
 NO. 1 & 2

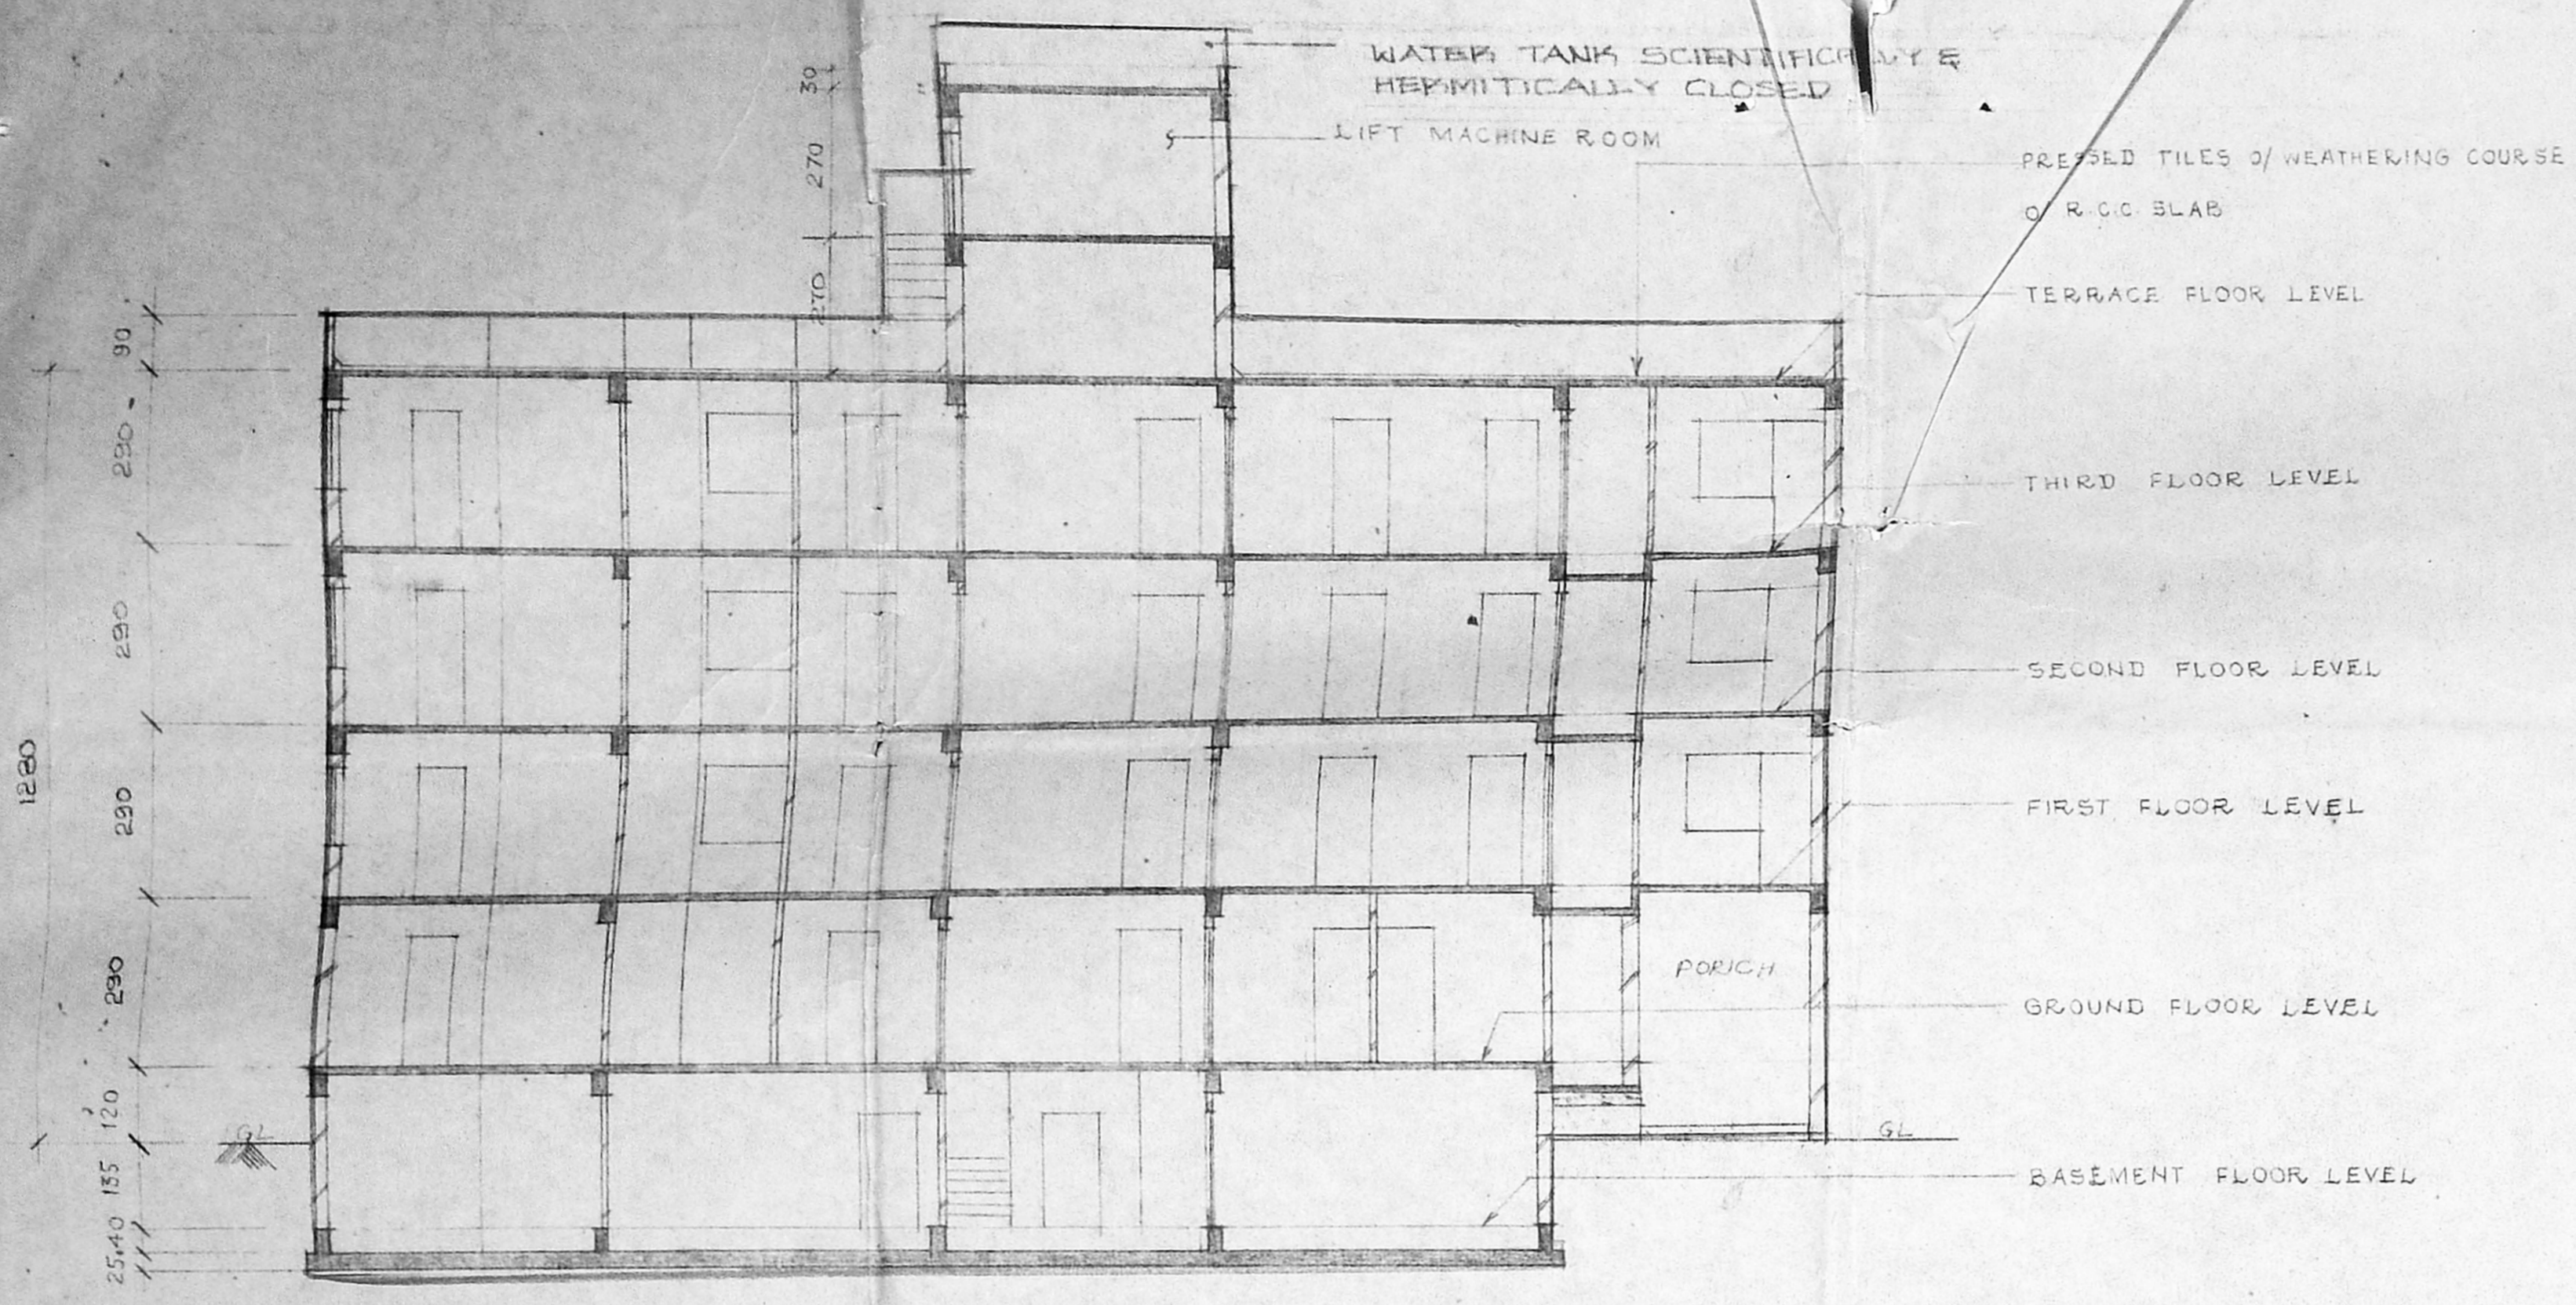


SECTION - A

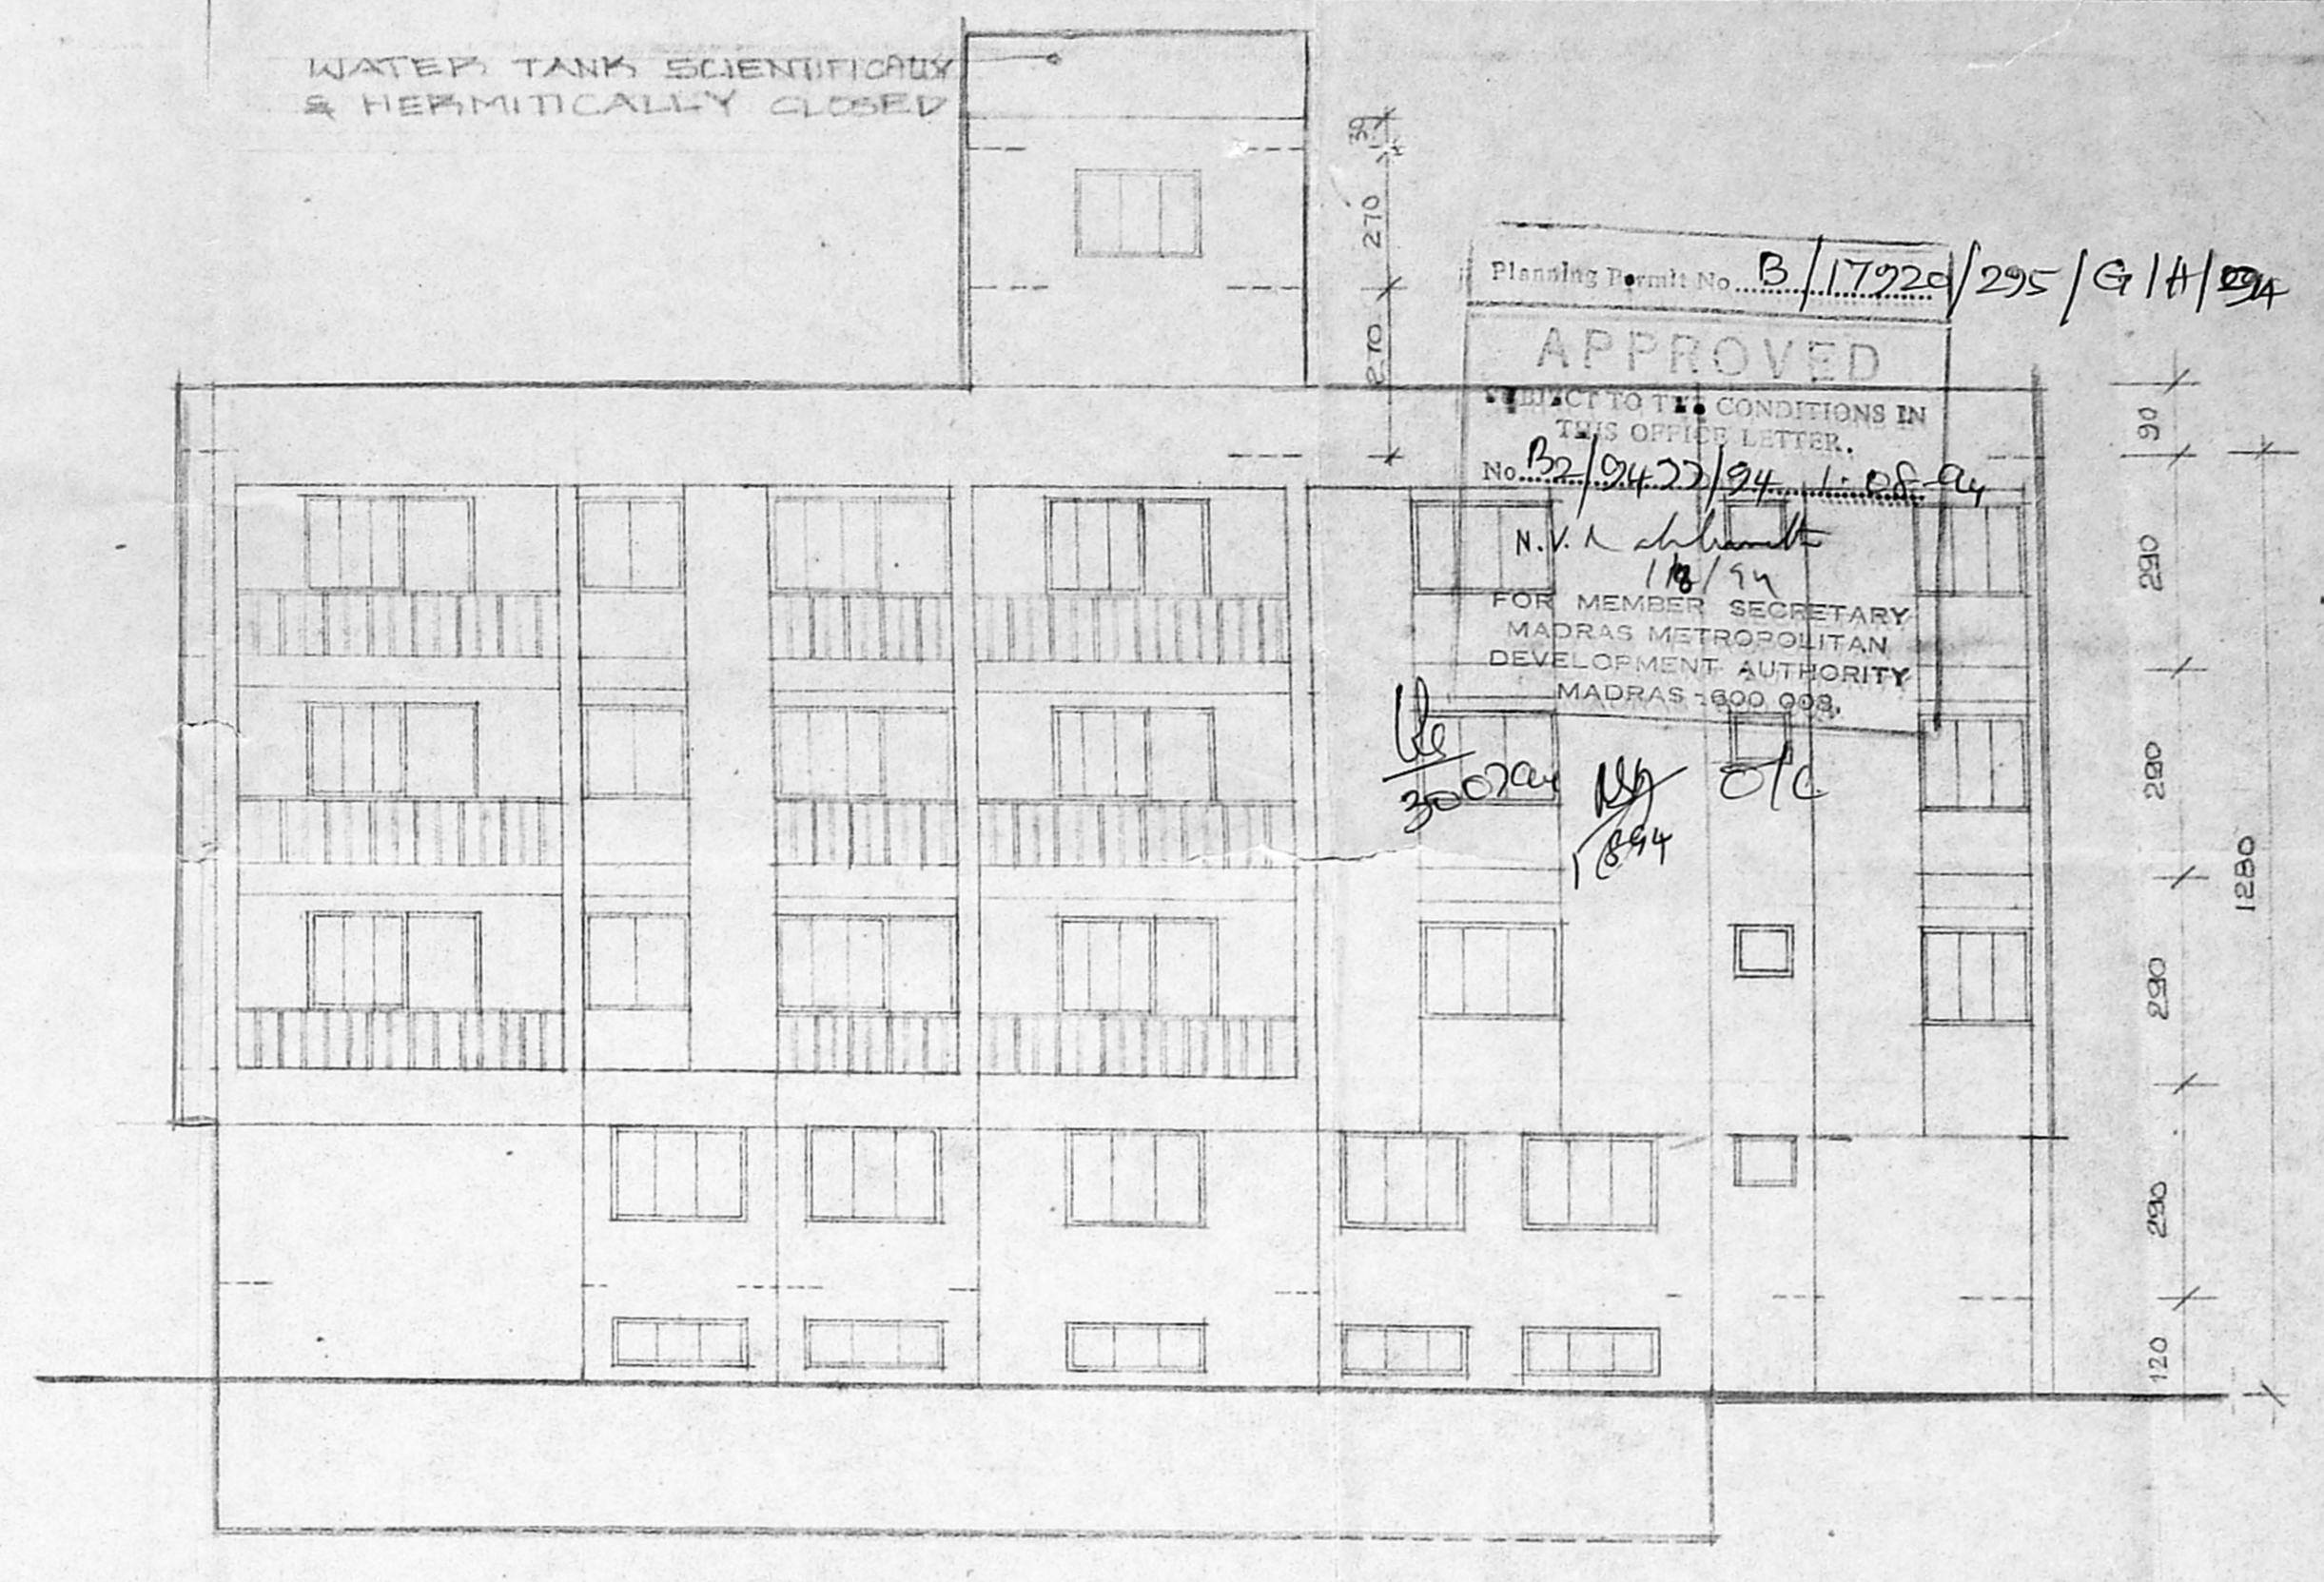


ELEVATION

MMDA (B)/PP NO. 25833/91
 C.No. 12/25833/91
 Approved
 Subject to the conditions in the office letter, No. 22/2427/24 dated 18/7/74
 N.V. [Signature]
 For Member Secretary
 Madras Metropolitan Development Authority
 Madras - 600 033
 D.P.

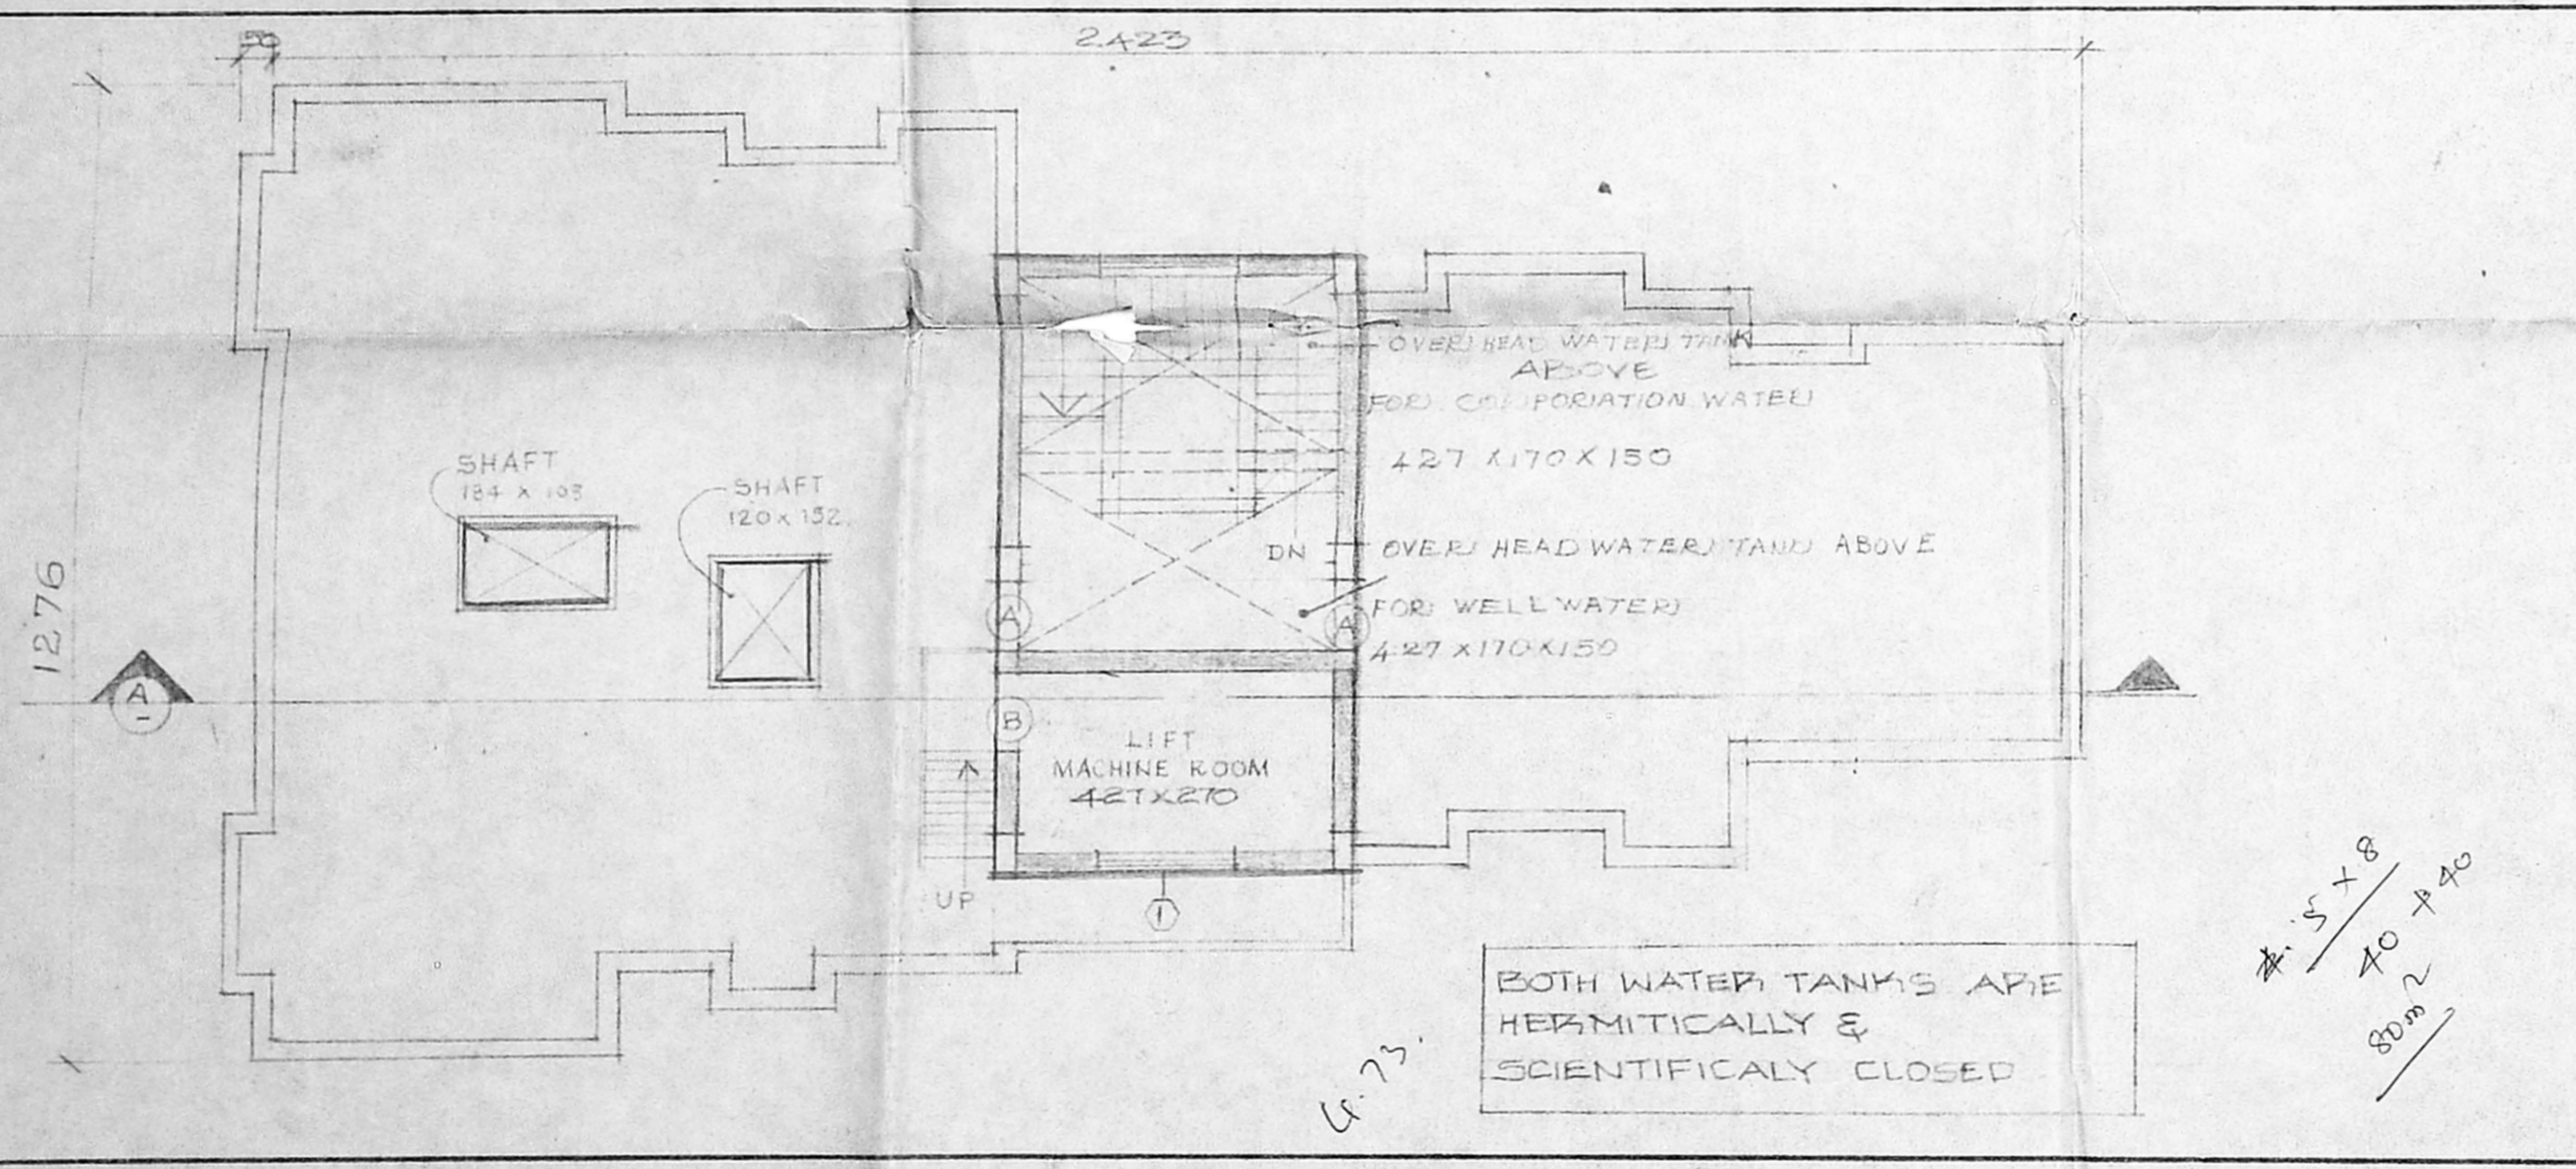


TERRACE FLOOR PLAN [BLOCK NO. 3]

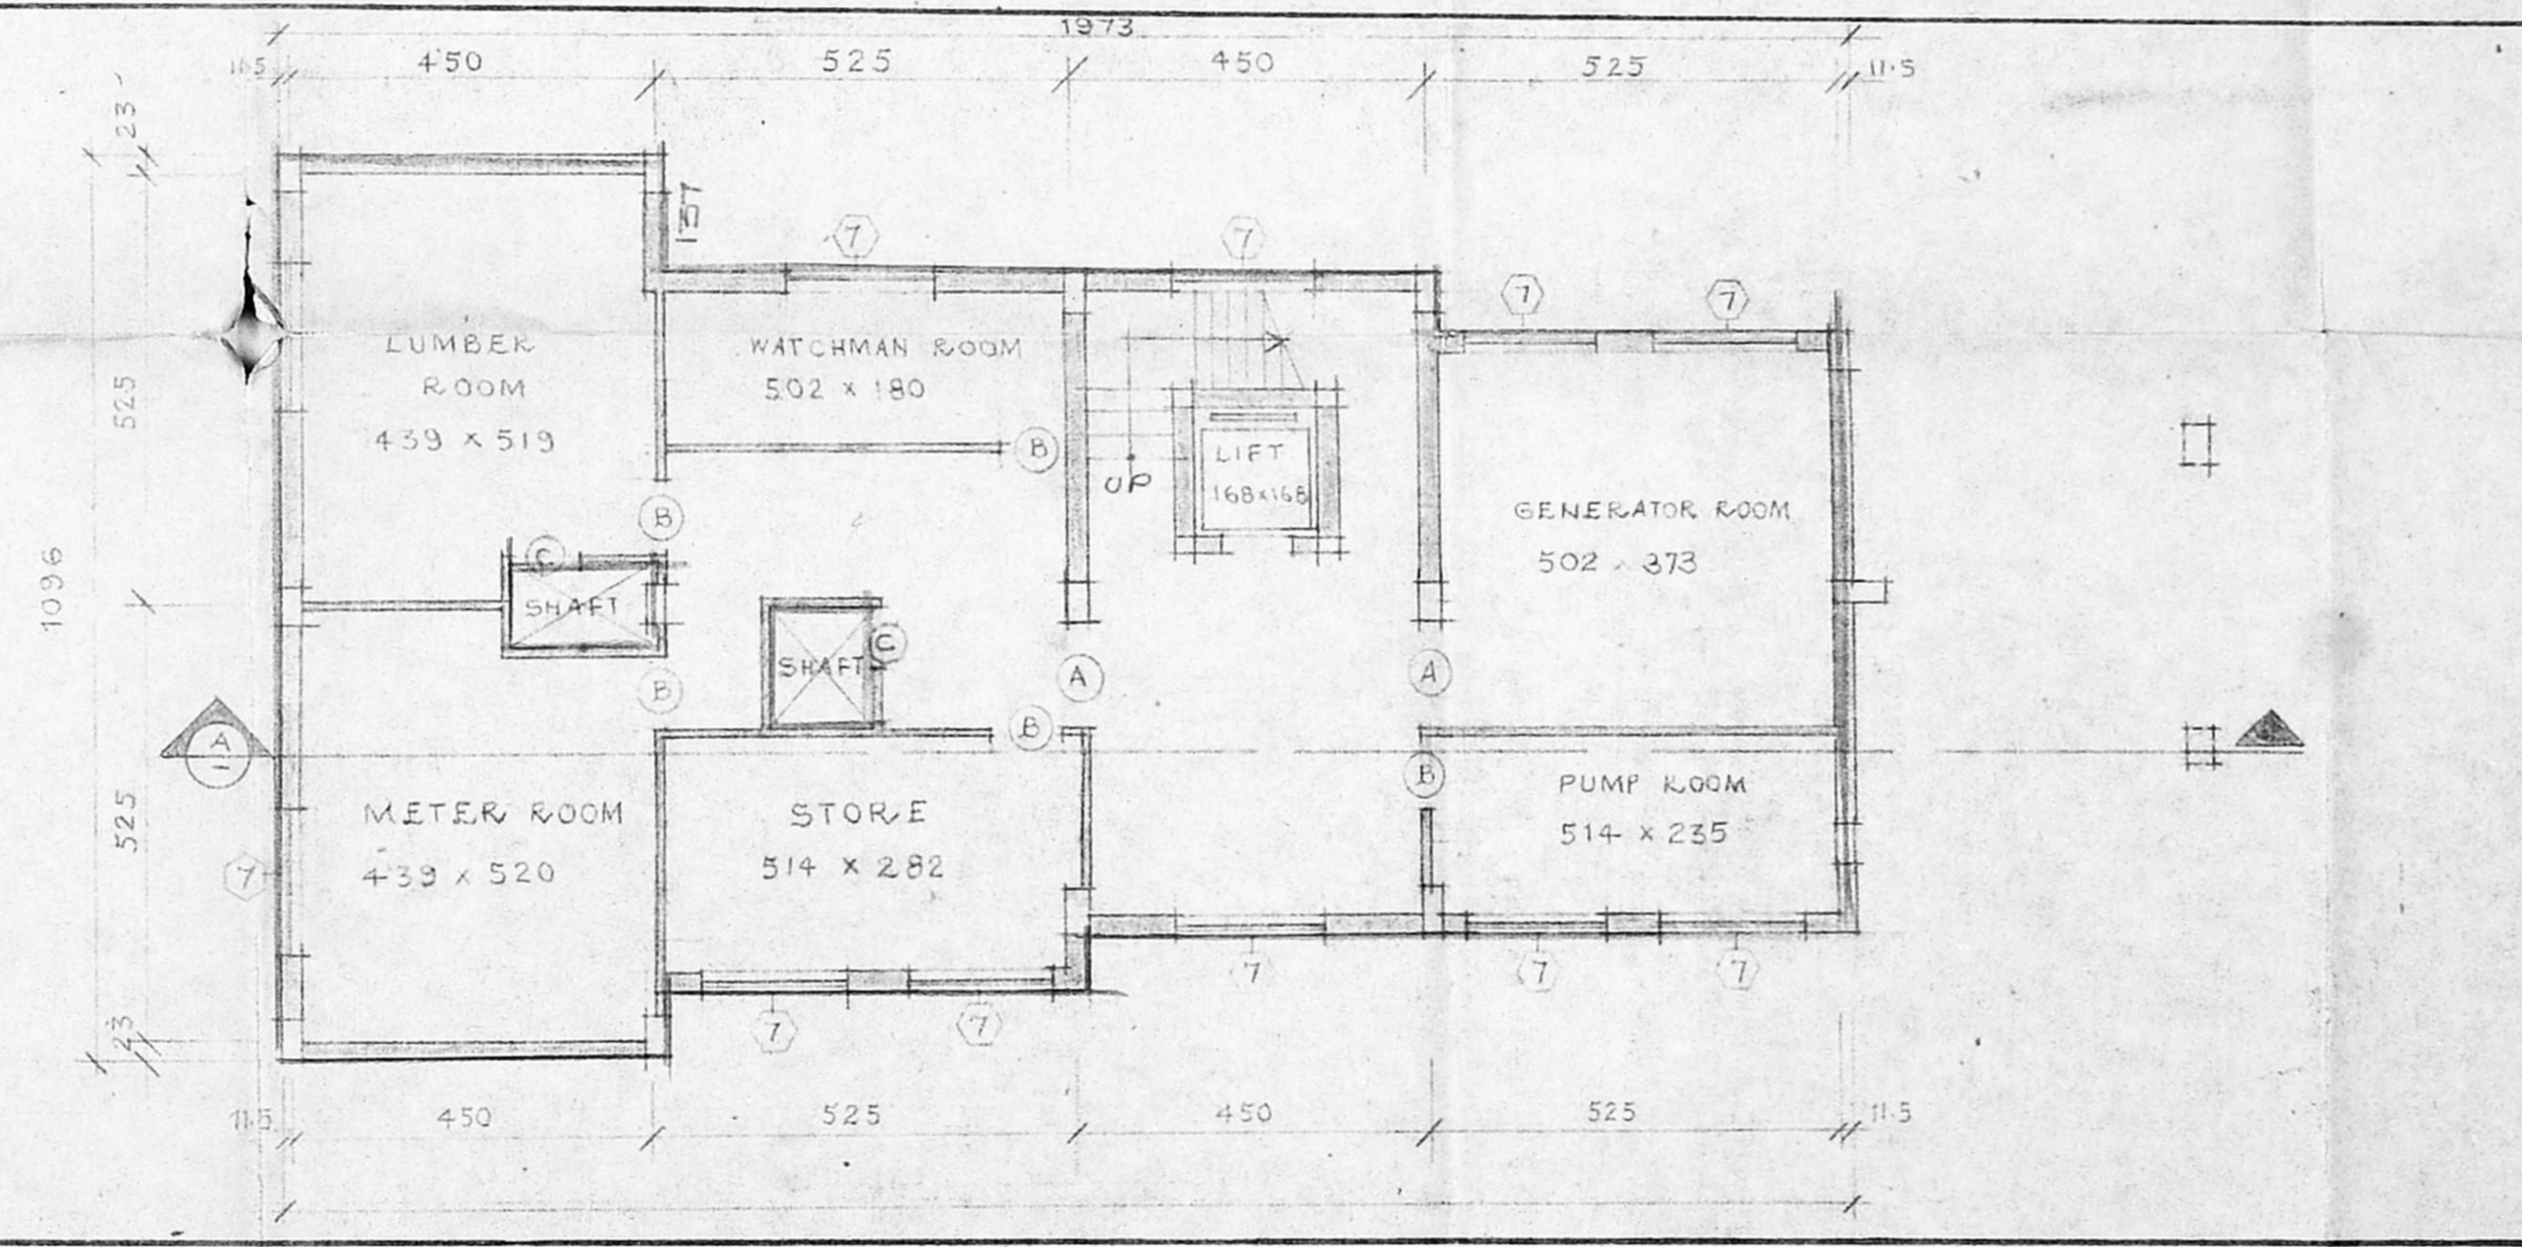


BASEMENT FLOOR PLAN [BLOCK NO. 3]

REFERENCE
 PROPOSED WORK
 ROAD
 BOUNDARY LINE
 SEWEAR LINE
 PROPOSED RESIDENTIAL FLATS AT
 DOOR NO. 4, BLOCK NO. 14, R.S NO. 646
 ATKINSON ROAD, VEPERY,
 MADRAS - 600 007.

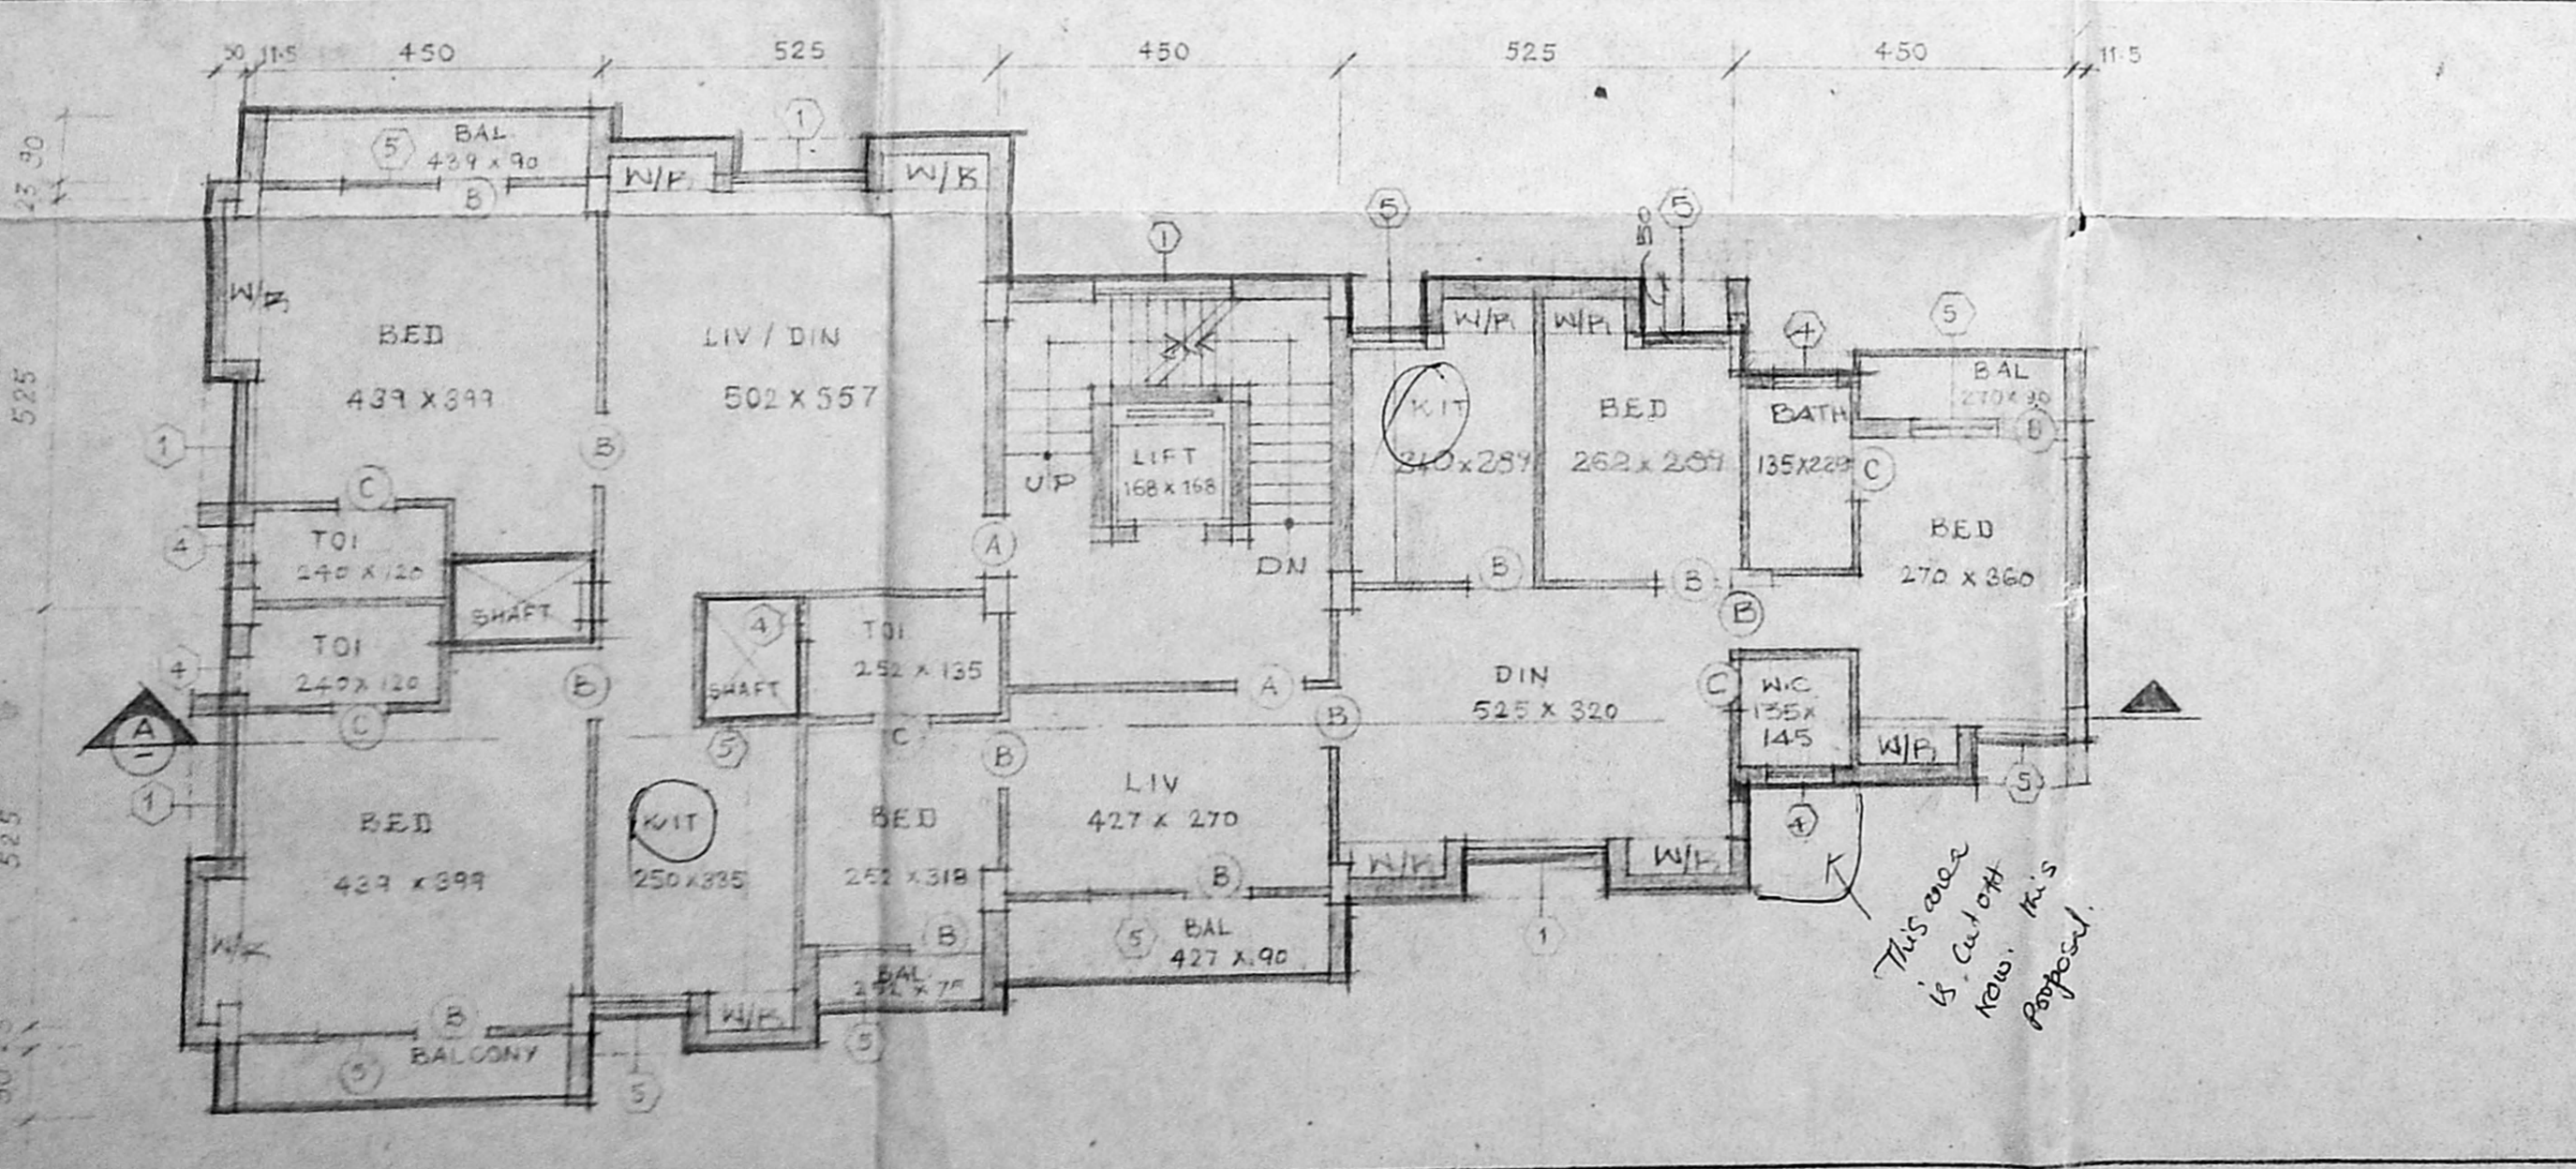


TYPICAL FLOOR PLAN [BLOCK NO. 3]

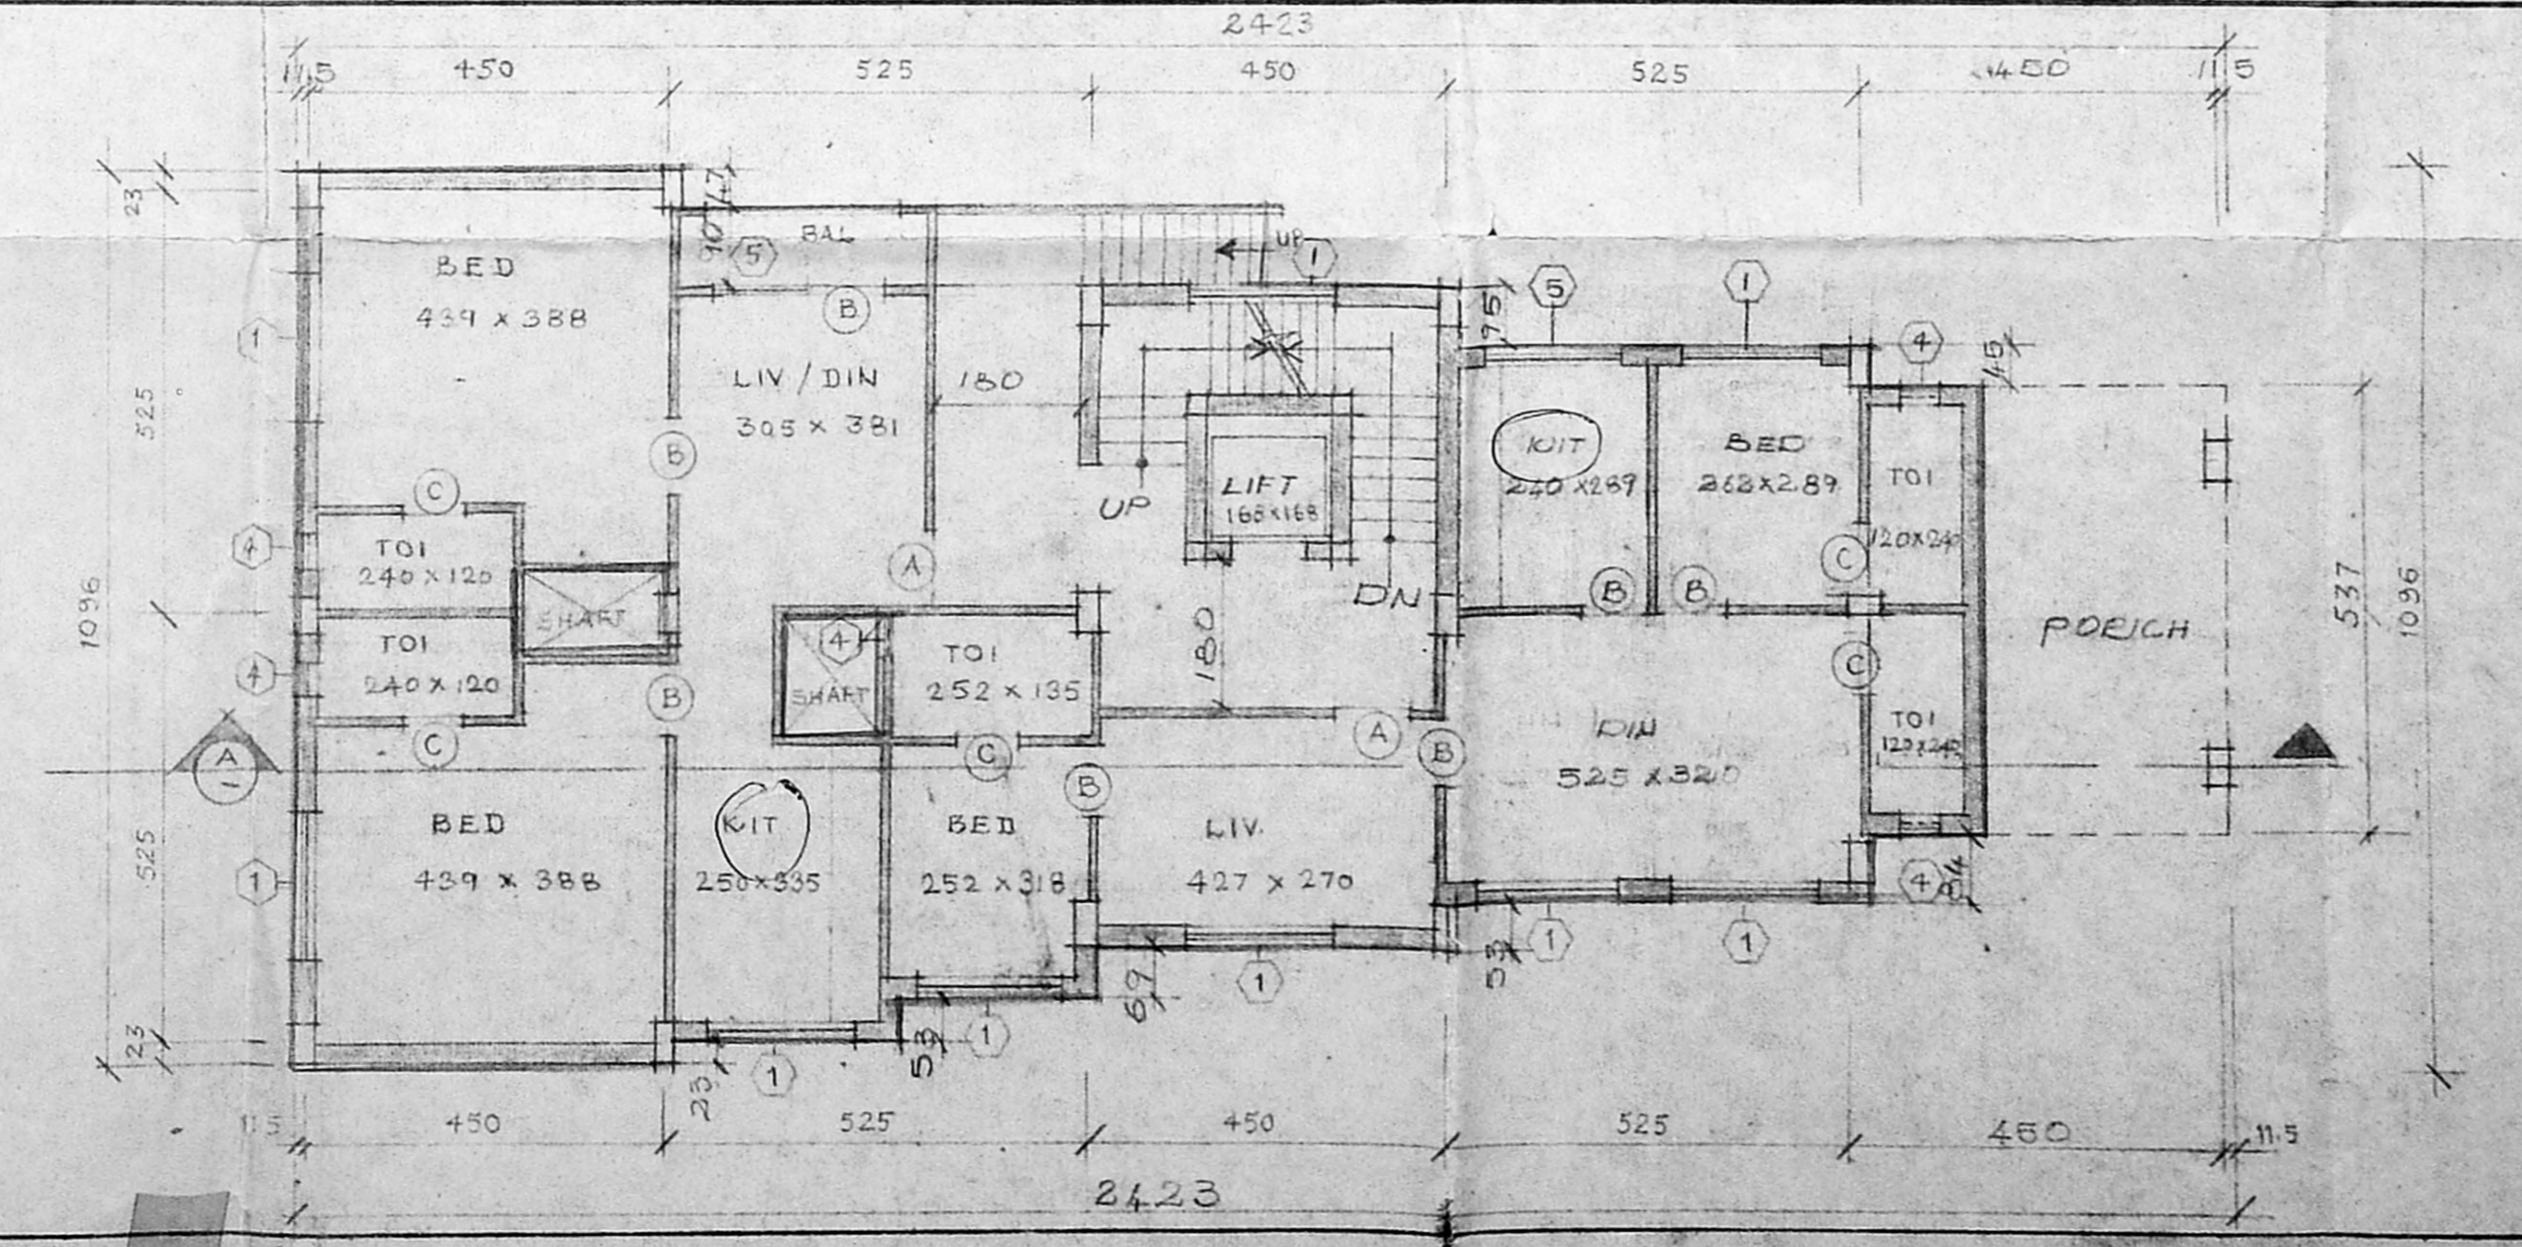


GROUND FLOOR PLAN [BLOCK NO. 3]


DATE 25.11.91
 SCALE 1:100
 OWNER V. Dhyanidhar
 LICENSED SURVEYOR M. S. [Signature]
 M. S. KUMAR BE.,
 ENGINEER & CONTRACTOR
 Class-I. Licensed Surveyor No. 441
 Corporation of Madras,
 46/2, Kolathur Road,
 MADRAS - 600 059

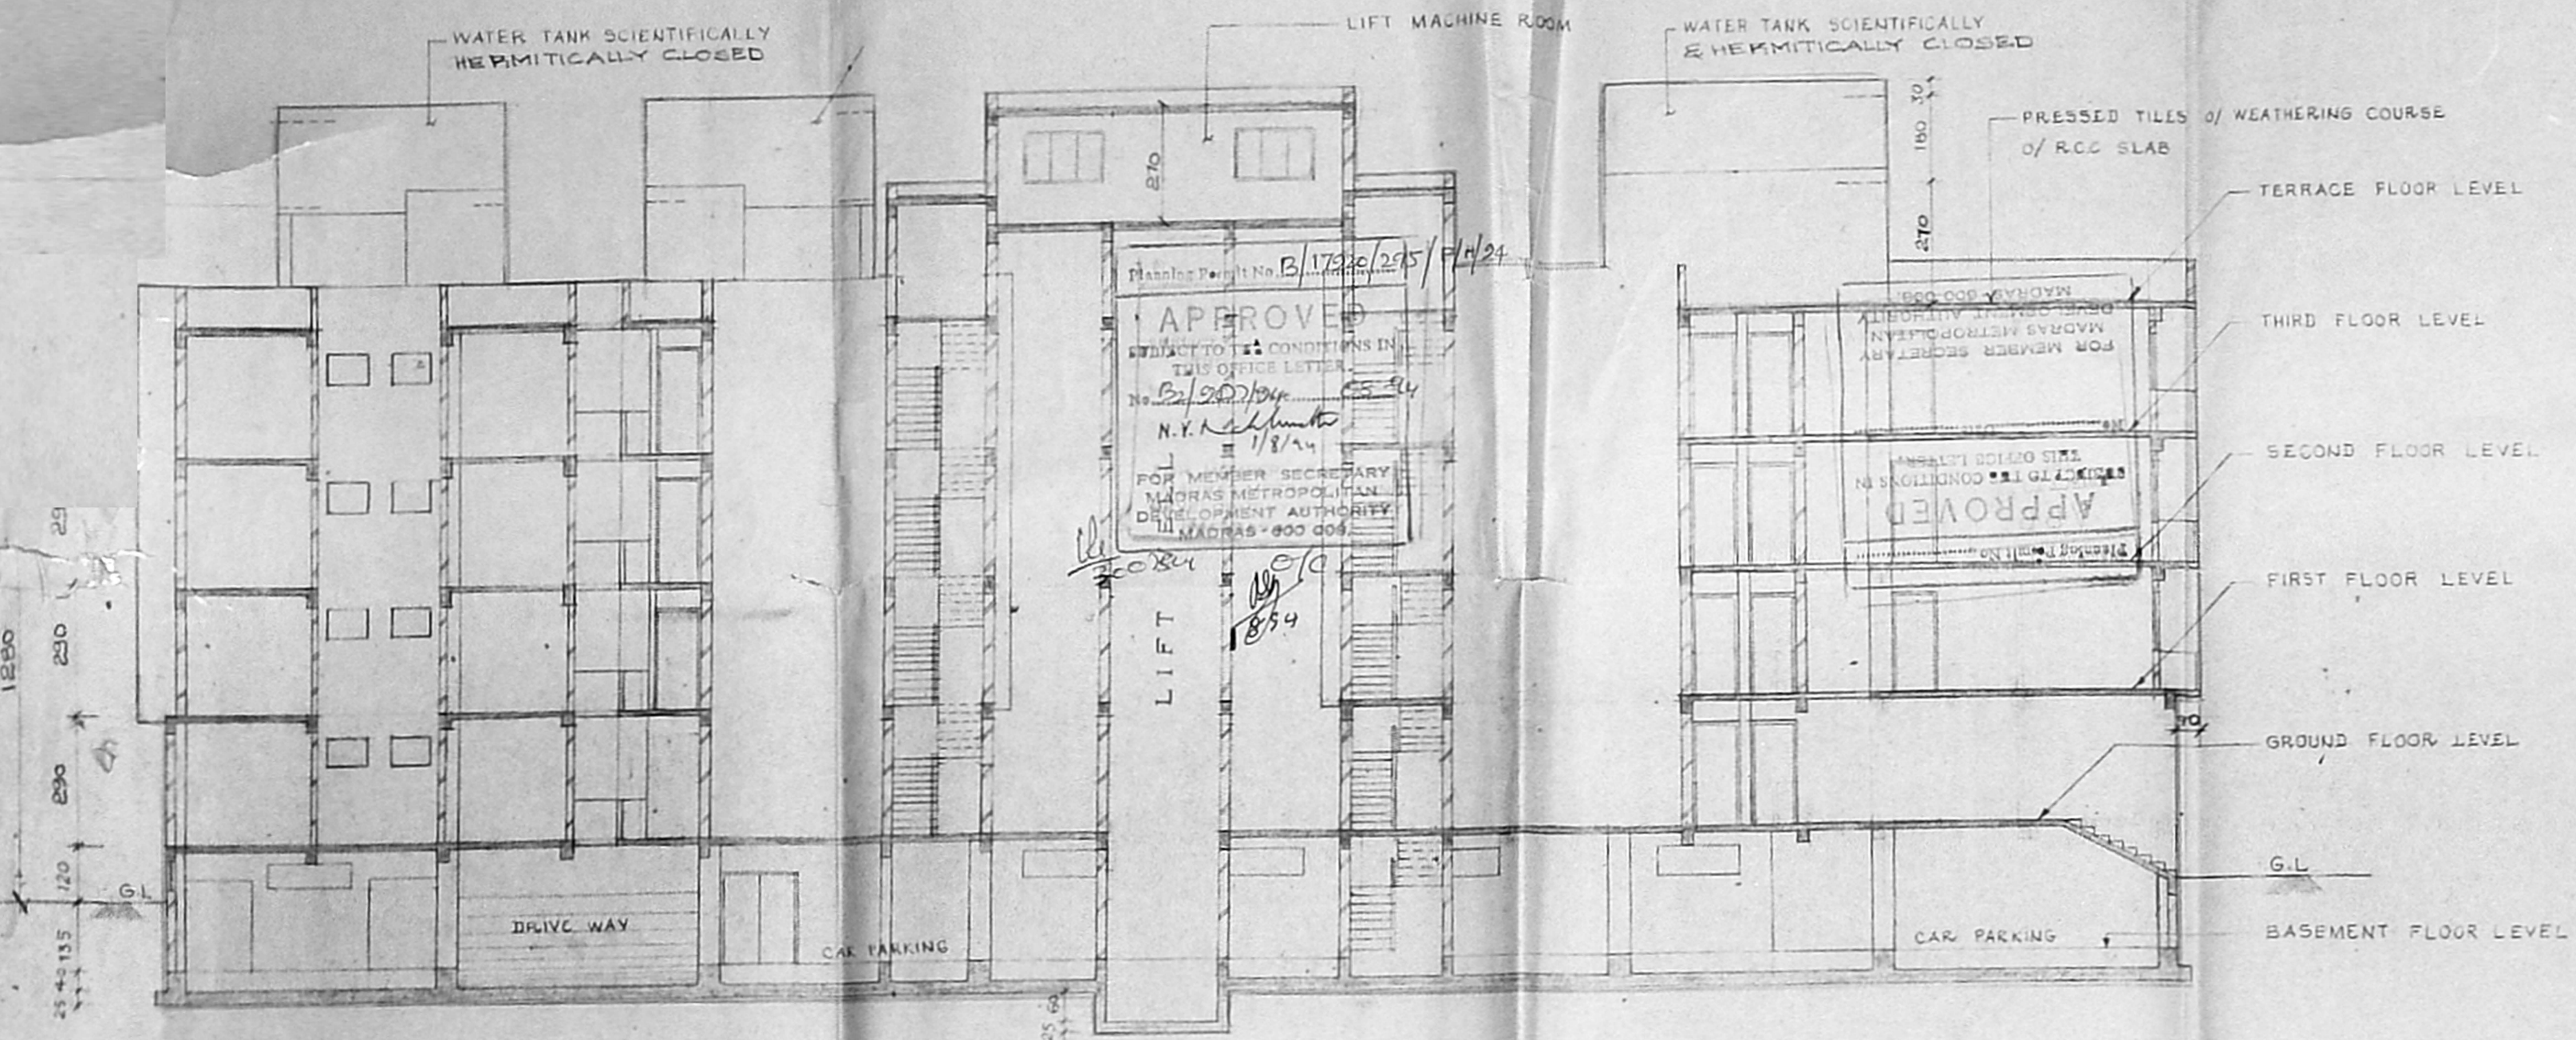


SECTION - A
(BLOCK 1 & 2)

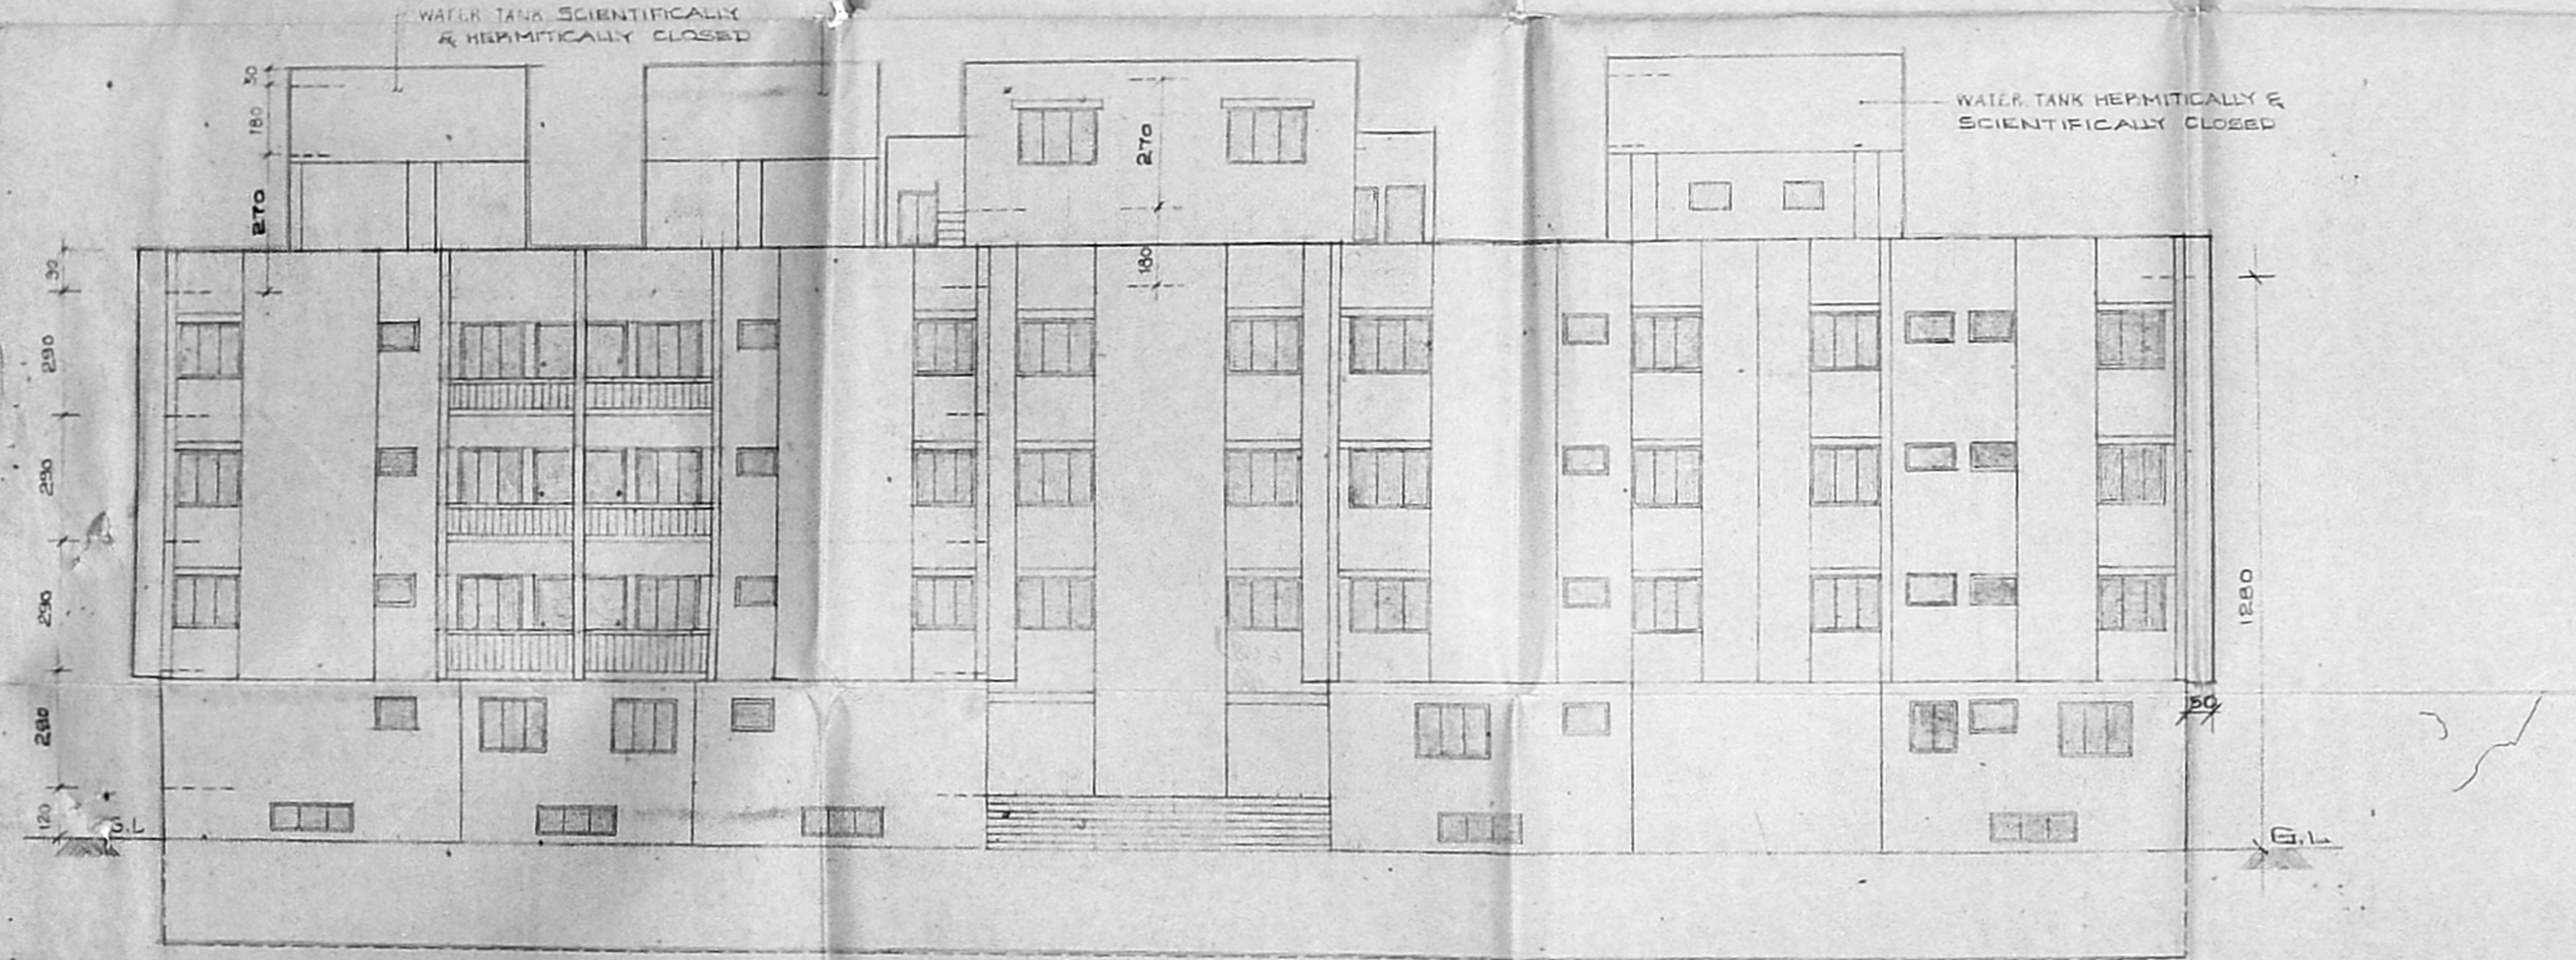


ELEVATION
(BLOCK 1 & 2)

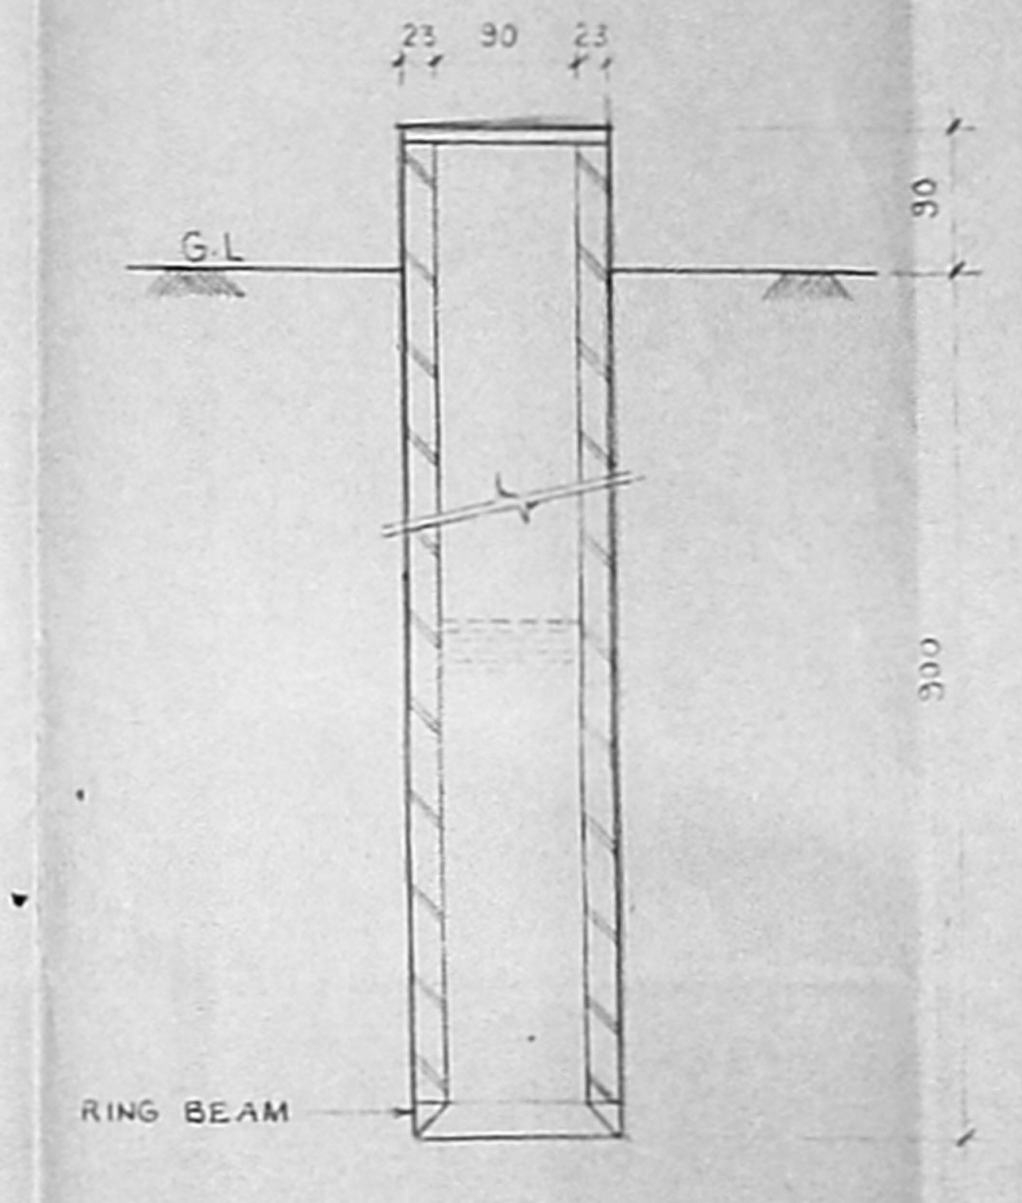


CROSS SECTION OF WELL

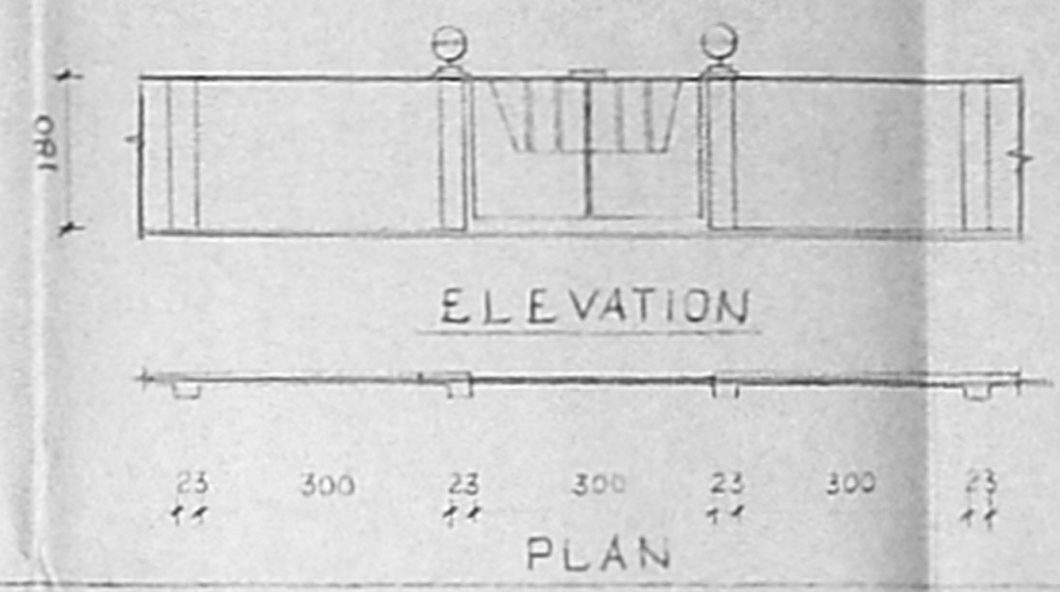


DETAIL OF COMPOUND WALL & GATE

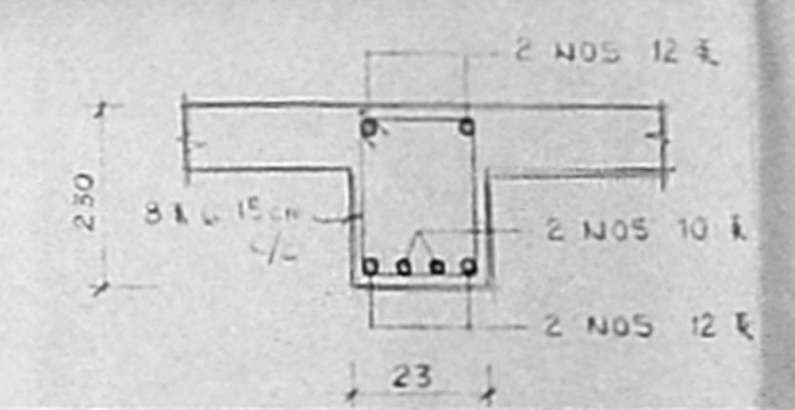

C.S. OF SLAB BEAM (TYP)

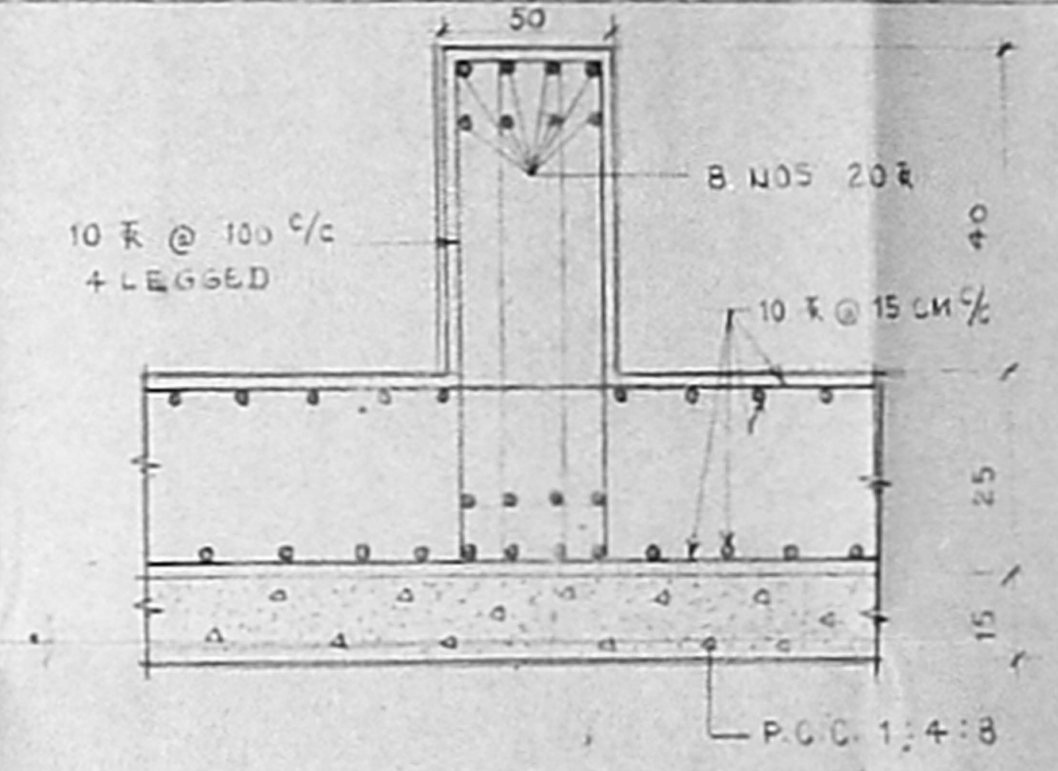

RAFT FOUNDATION DETAIL

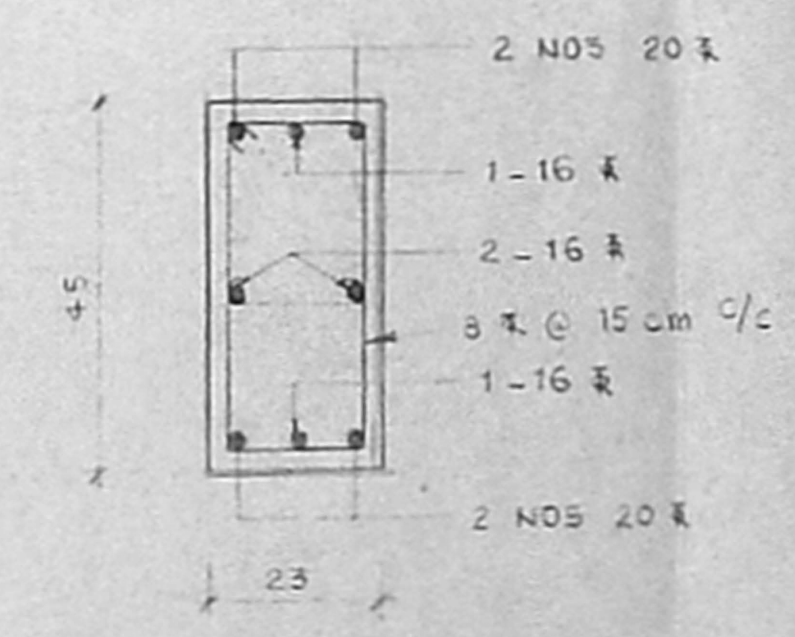

SECTION OF COLUMN (TYP)

- SPECIFICATION**
- FOUNDATION RAFT FOUNDATION
 - FLOORING MOSAIC FLOORING FOR BRICK JELLY CONCRETE OF SAND FILLING
 - SUPER STRUCTURE : 1.5 IN. GR. DR. IN FIRST FLOOR, SECOND & THIRD FLOOR
 - R.C.C. LINTELS & PART ELEMENT
 - WOOD WORK : DOORS, WINDOWS & VENTILATORS
 - PLASTERING : 12 MM THK. C.M. 1+
 - FINISHING : CEMENT PAINT & TILED
 - WEATHERING COURSE : PRESSED TILES IN C.M. 1+ OF BRICK JELLY CONCRETE LAID TO SLOPE

REFERENCE

PROPOSED WORK	
ROAD	
BOUNDARY LINE	
SEWERAGE LINE	

PROPOSED RESIDENTIAL FLATS AT
DOOR NO: 4, BLOCK NO: 14, R.S NO: 646
ATKINSON ROAD, VEPERY,
MADRAS - 600 007

DATE : 27.8.51	DRAWN BY : S.GOPAL	JOE NO : 9107
SCALE : 1:100	CHECKED BY :	SHEET NO : 3107/05

OWNER :-
B. Srinivasan

LICENSED SURVEYOR :-
M. Sukumar
M. SUKUMAR BE.,
ENGINEER & CONTRACTOR
Class-I Licensed Surveyor No. 464
Corporation of Madras
46/7, Kolathur Road,
MADRAS - 600 091