




FOUNDATION DETAIL
(scale 1:3)

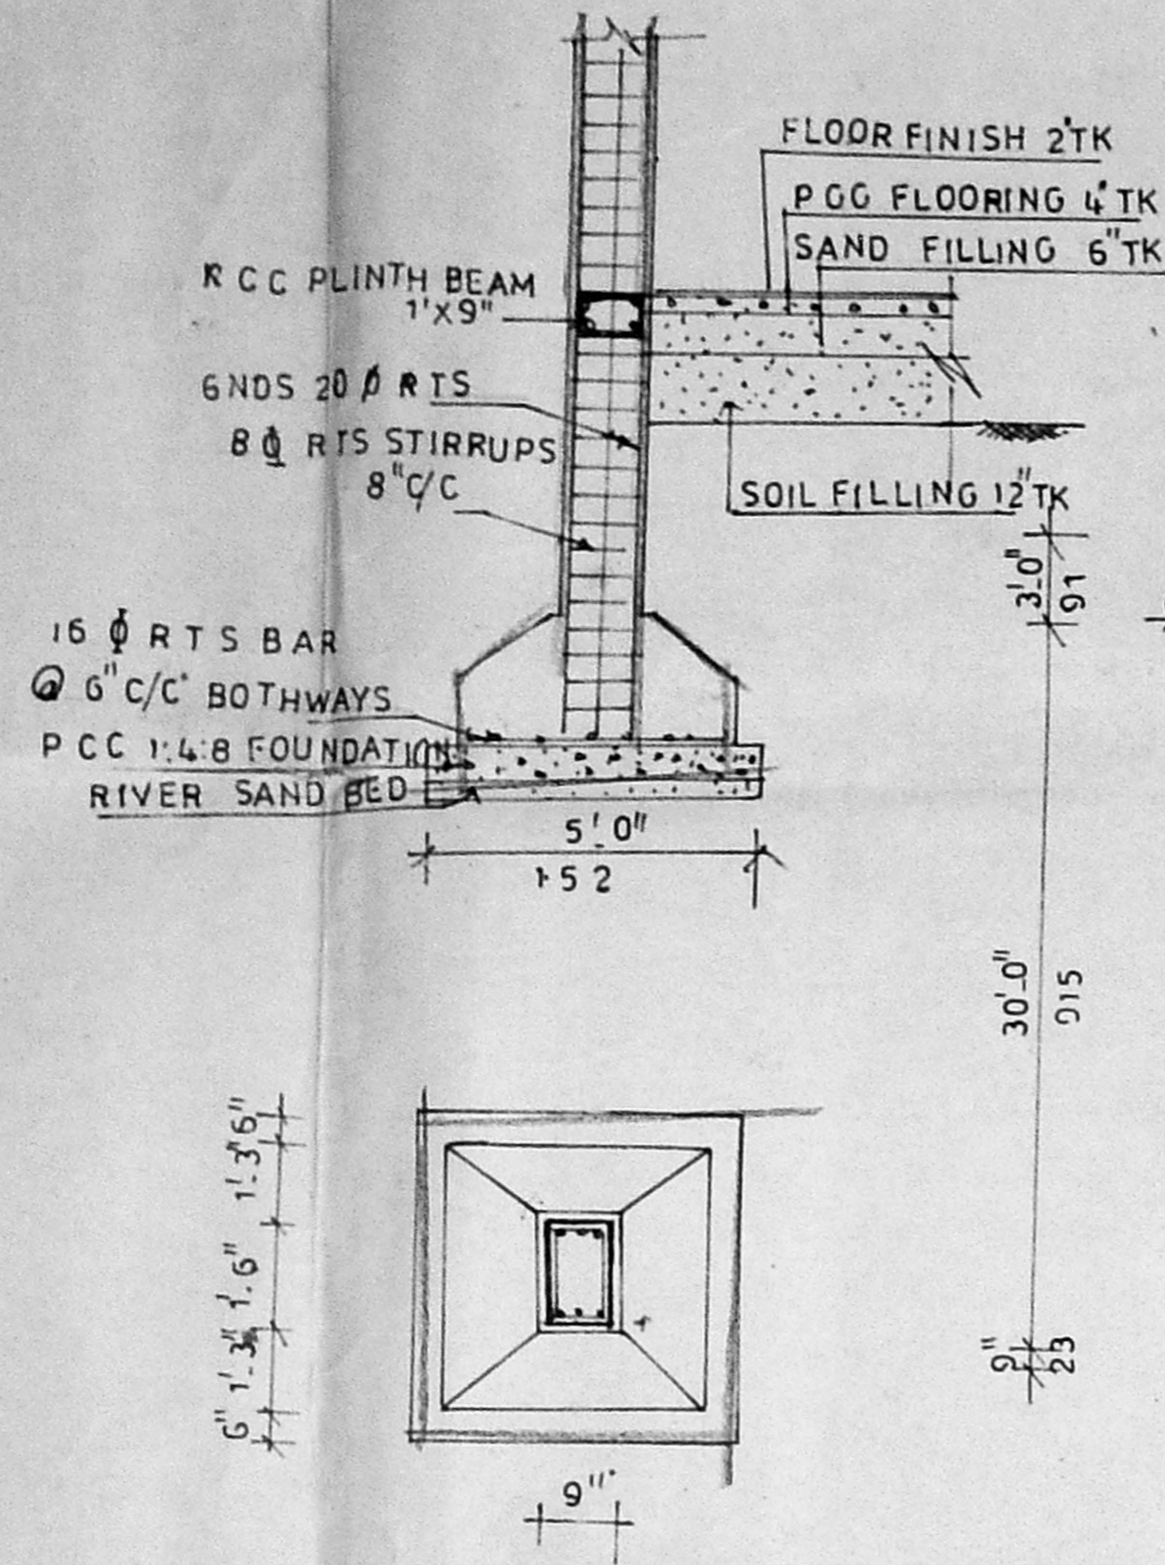


FOUNDATION DETAIL

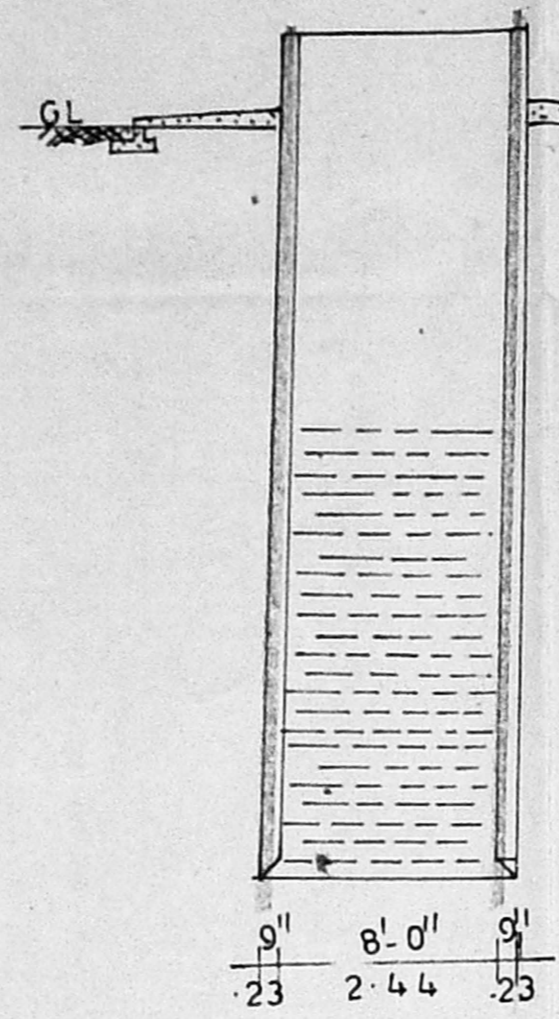


SECTION OF WELL

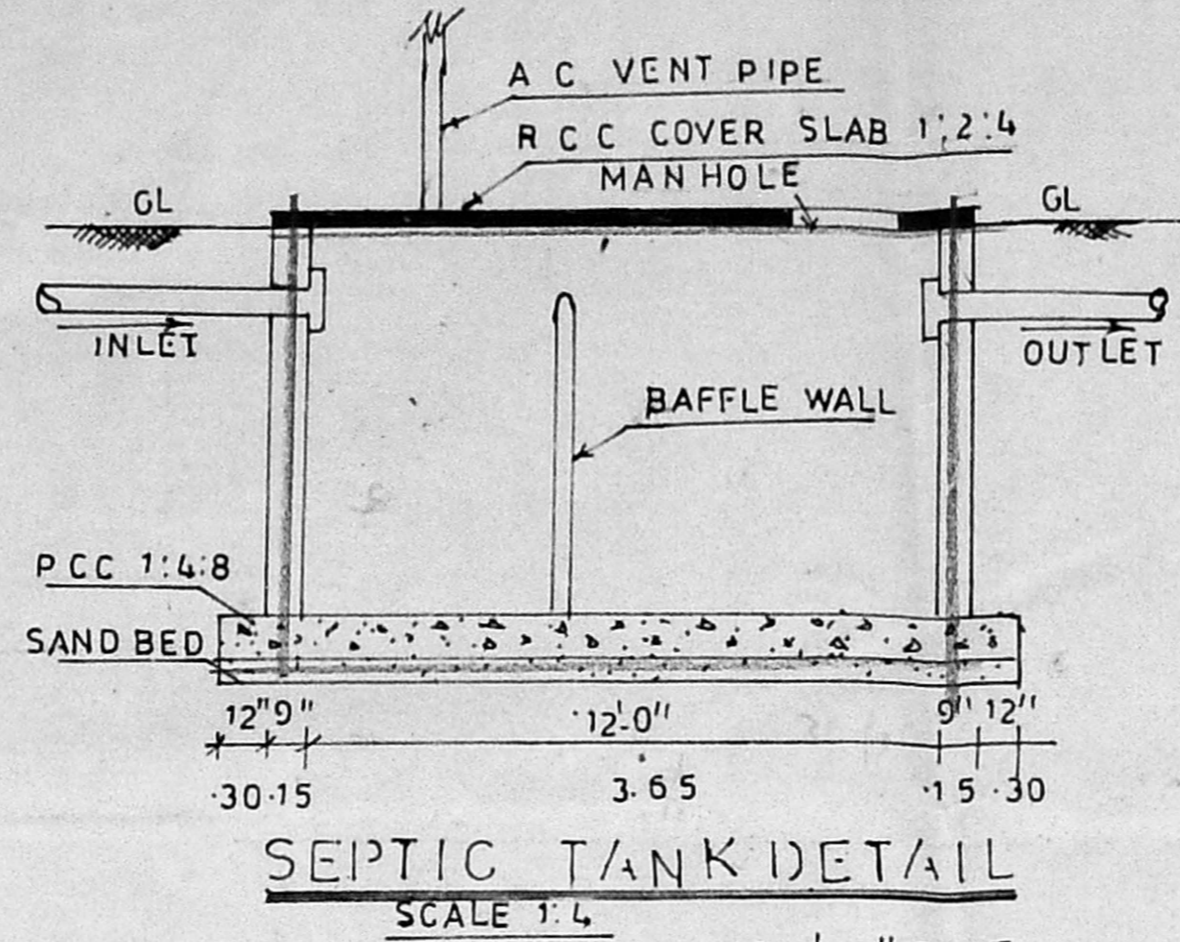


SEPTIC TANK DETAIL
SCALE 1:4

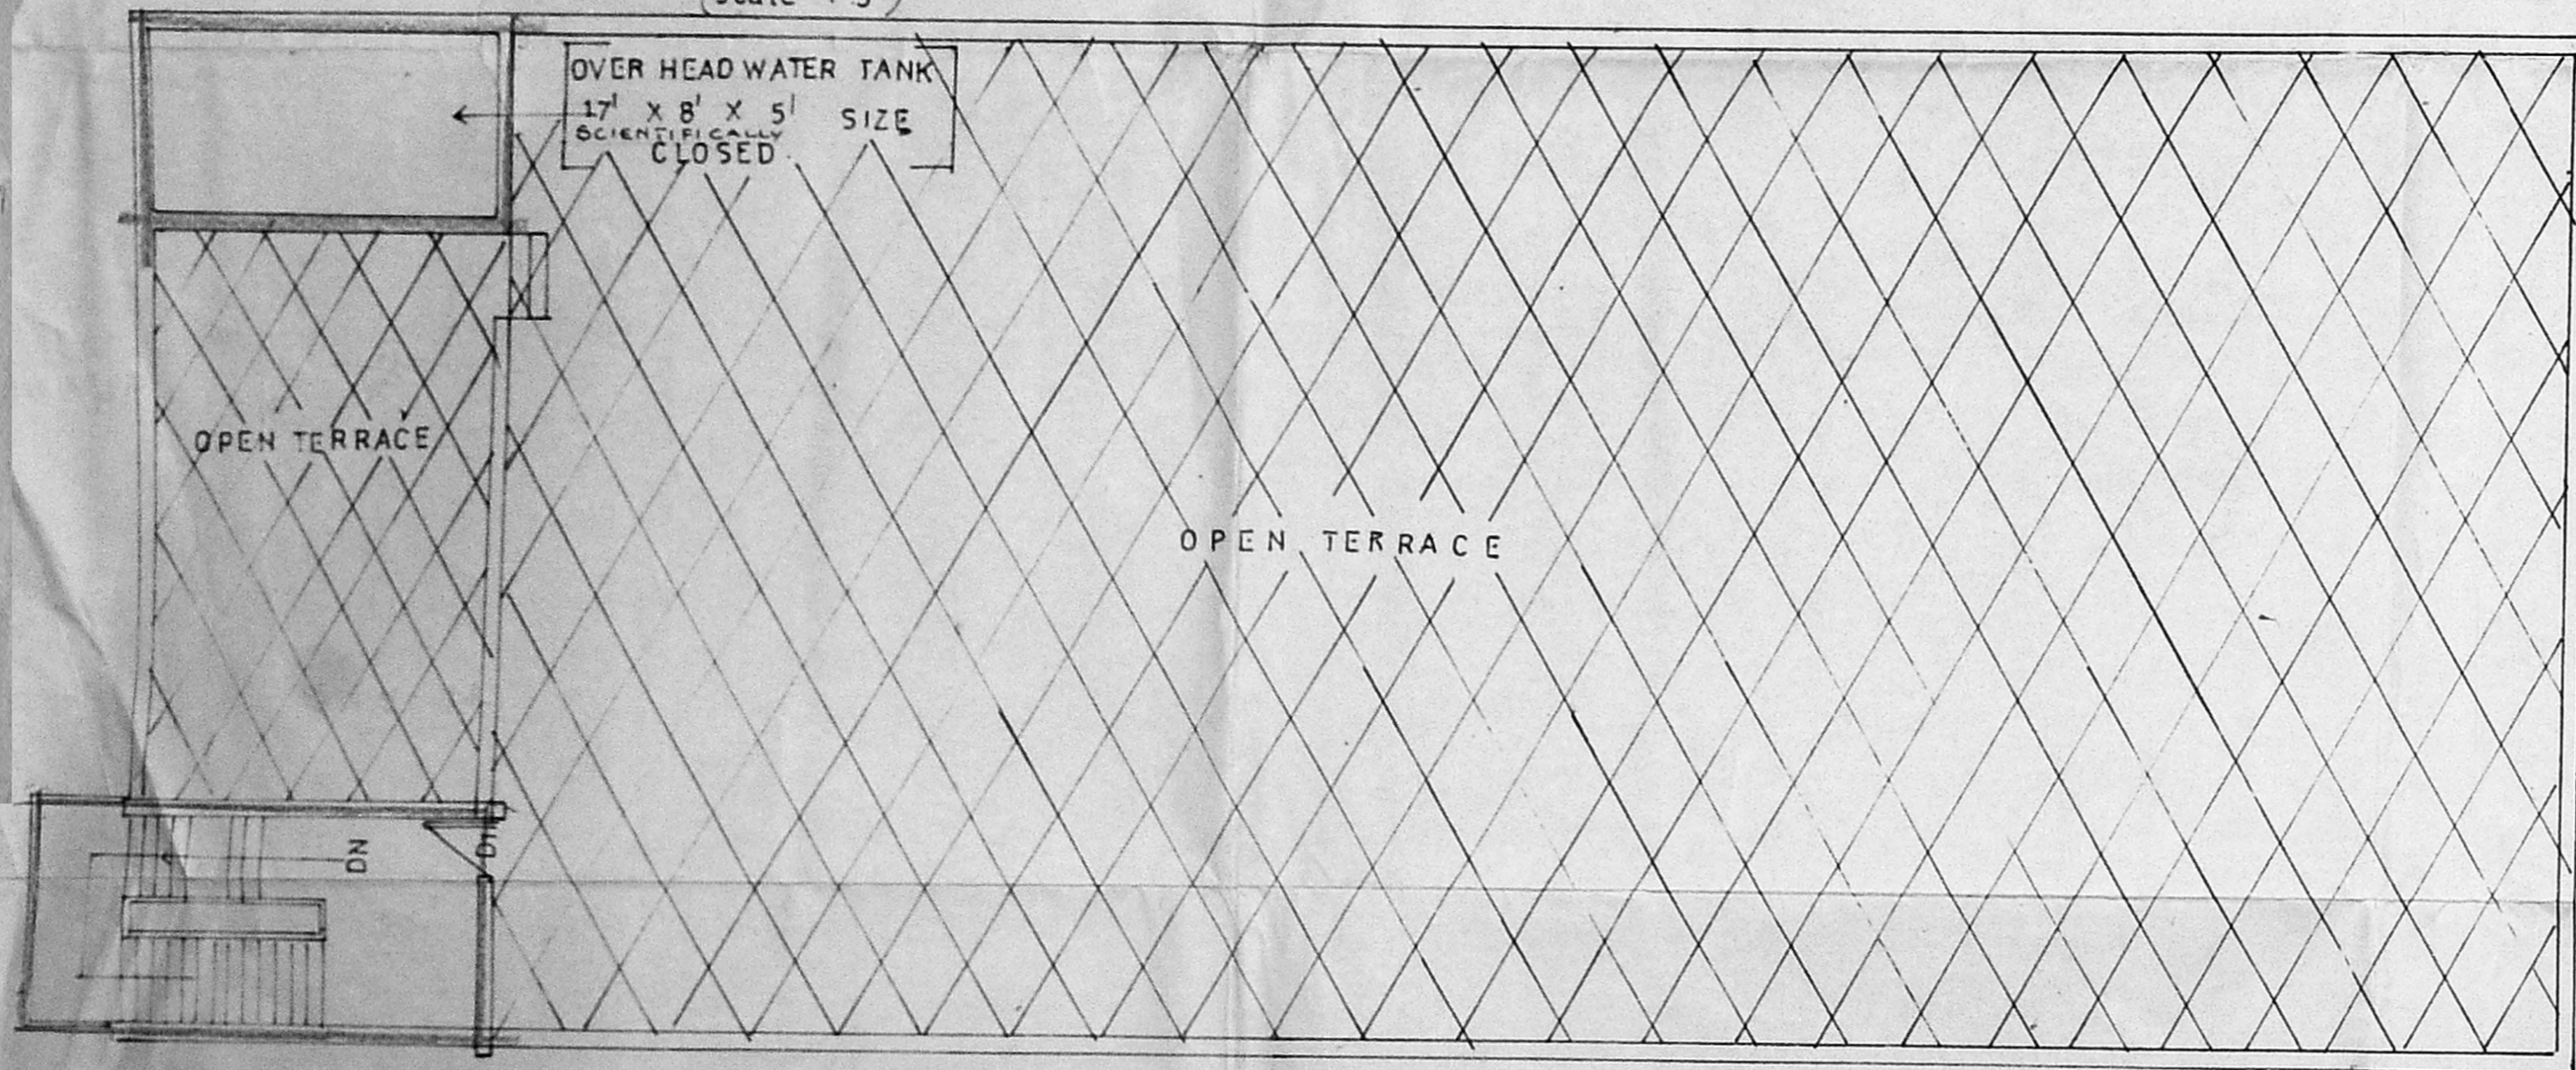


TERRACE FLOOR PLAN

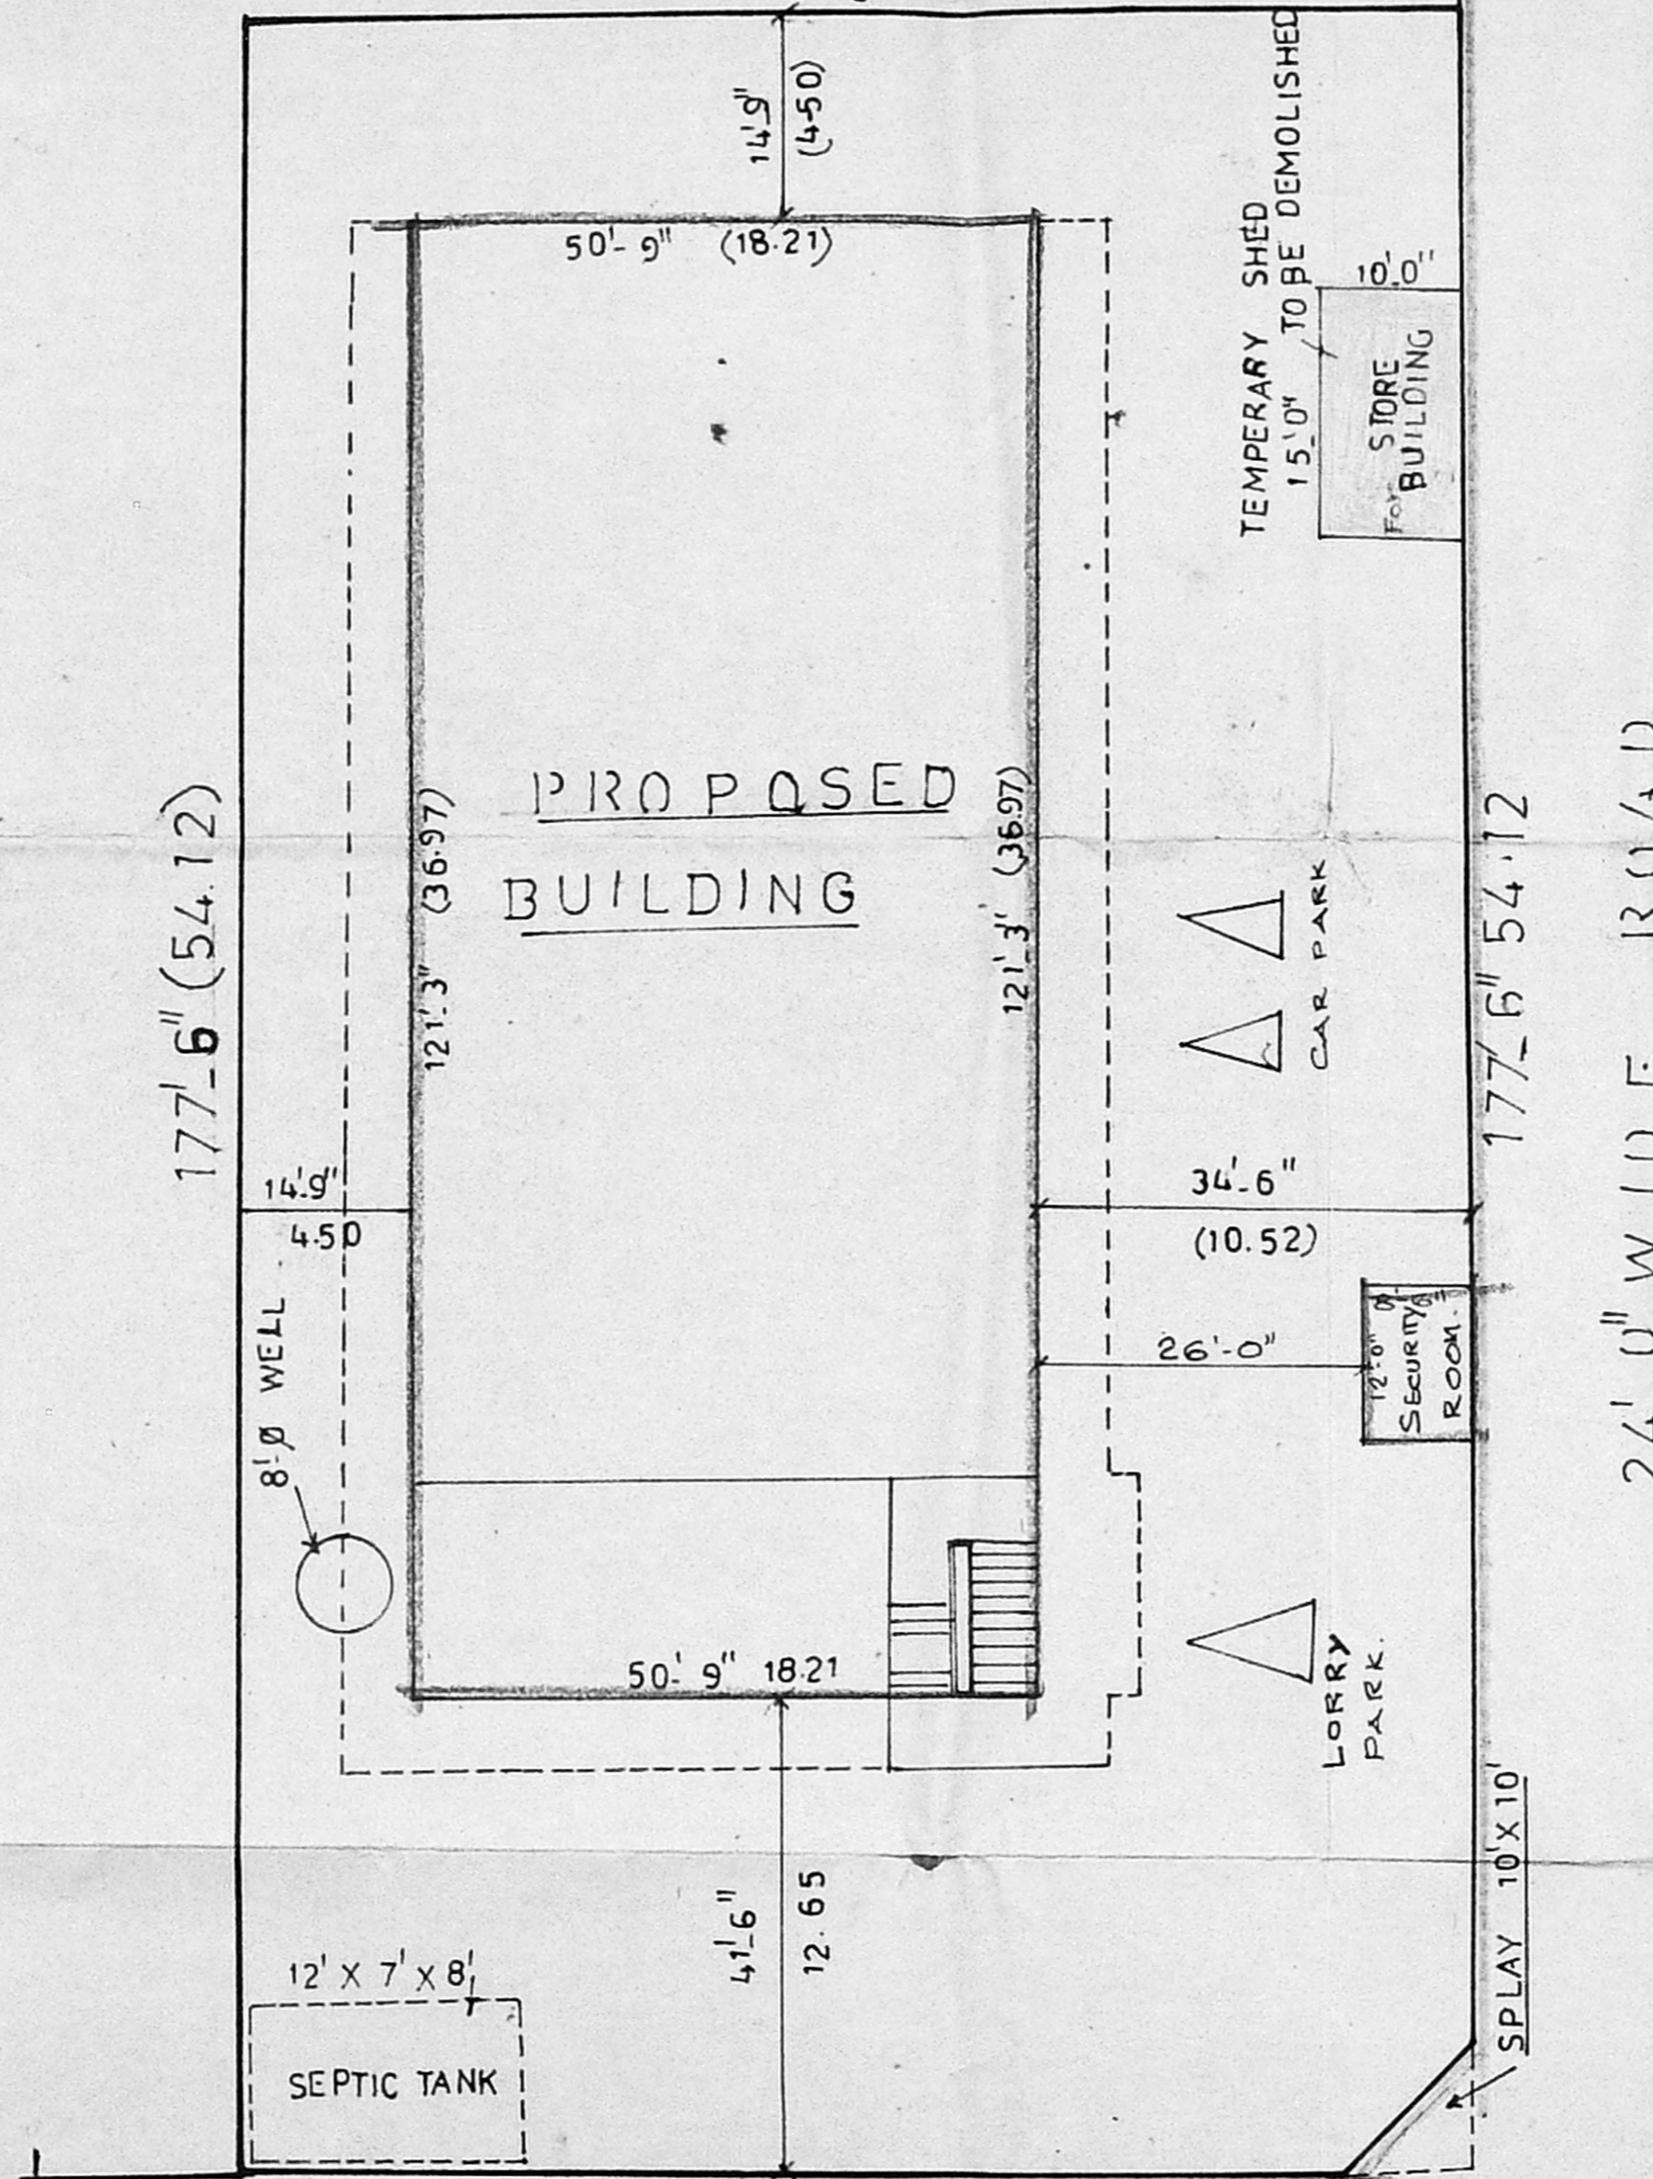


SITE PLAN SCALE 1"=16'-0"

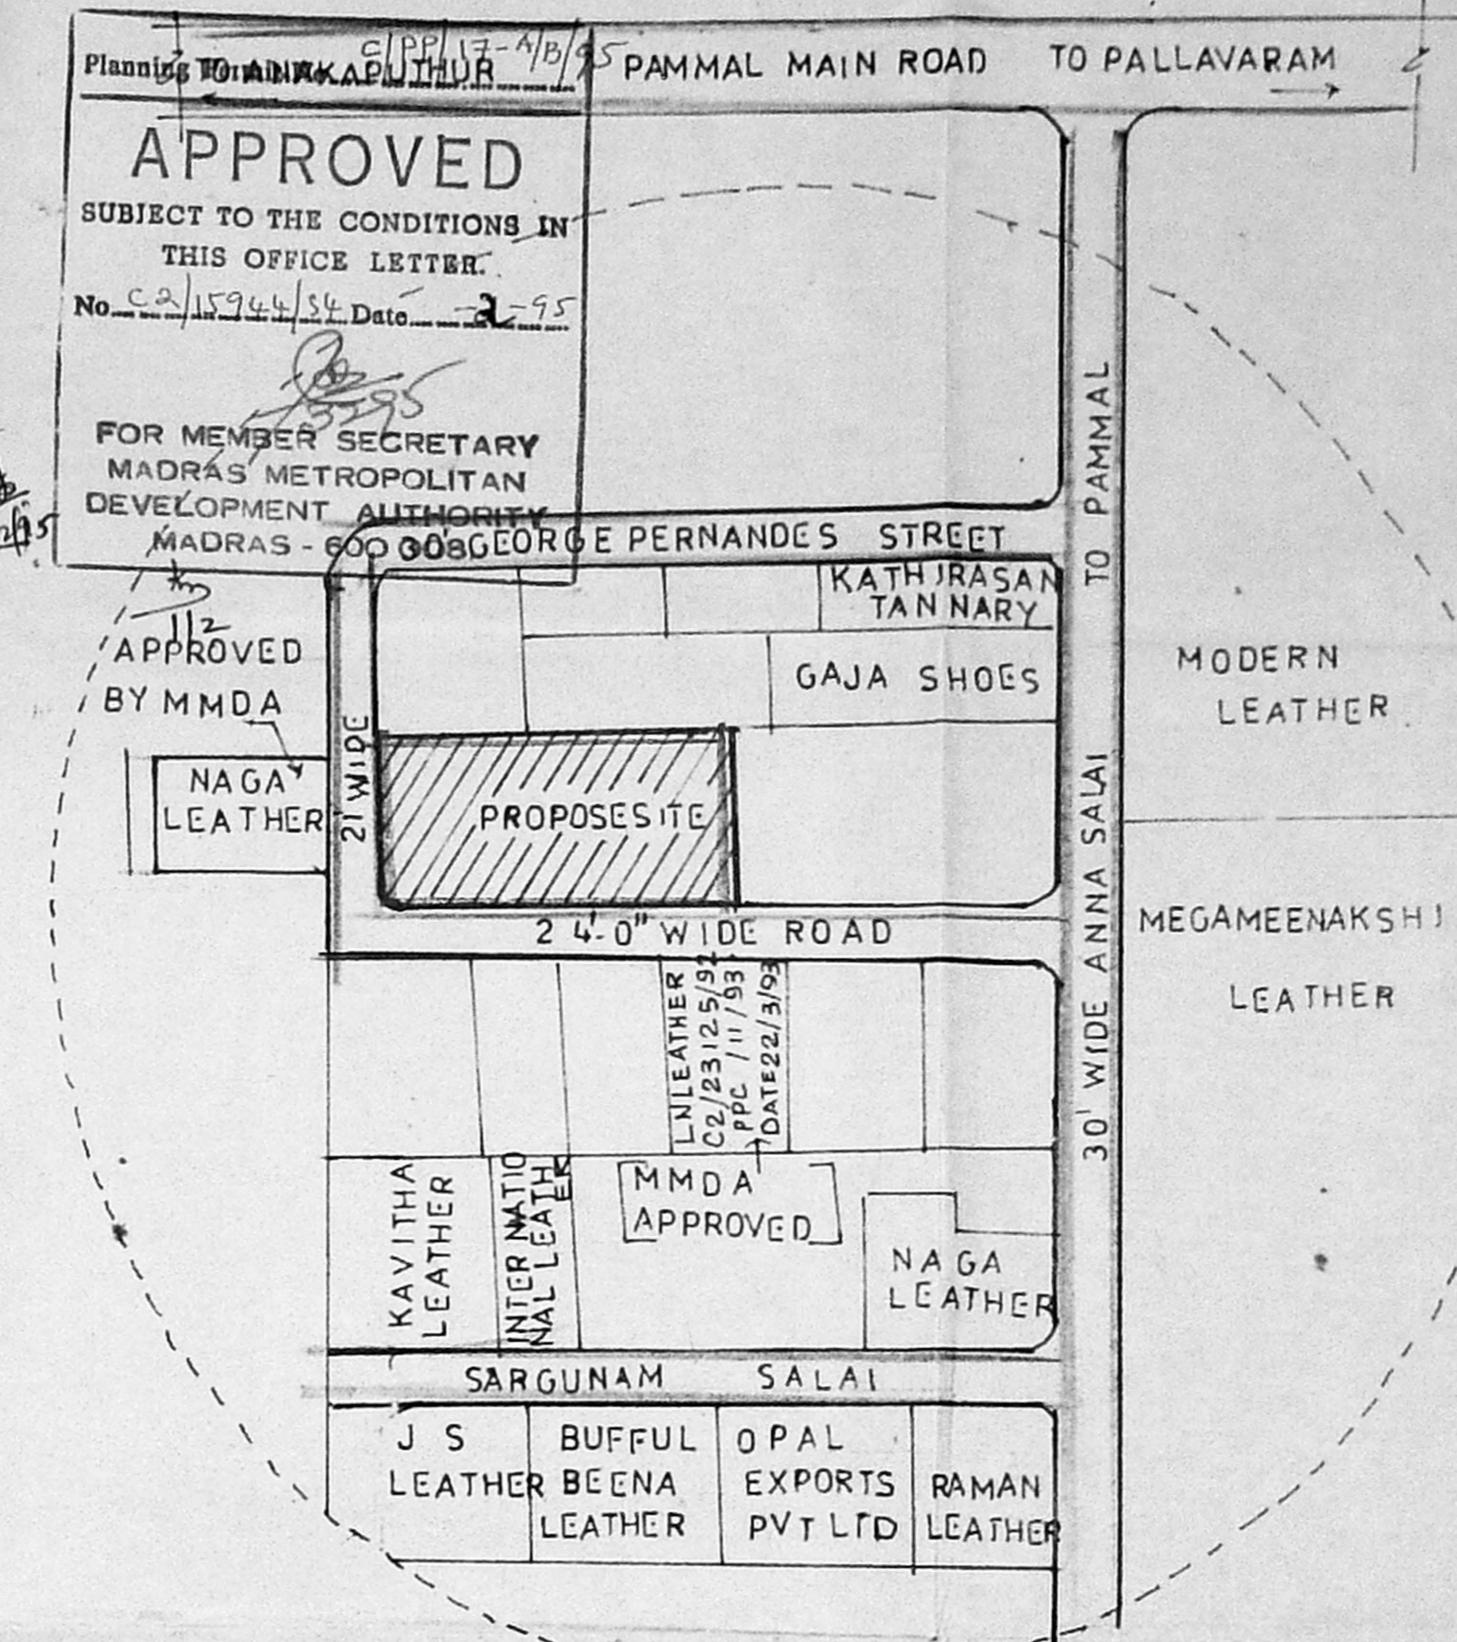


KEY PLAN
NOT TO SCALE

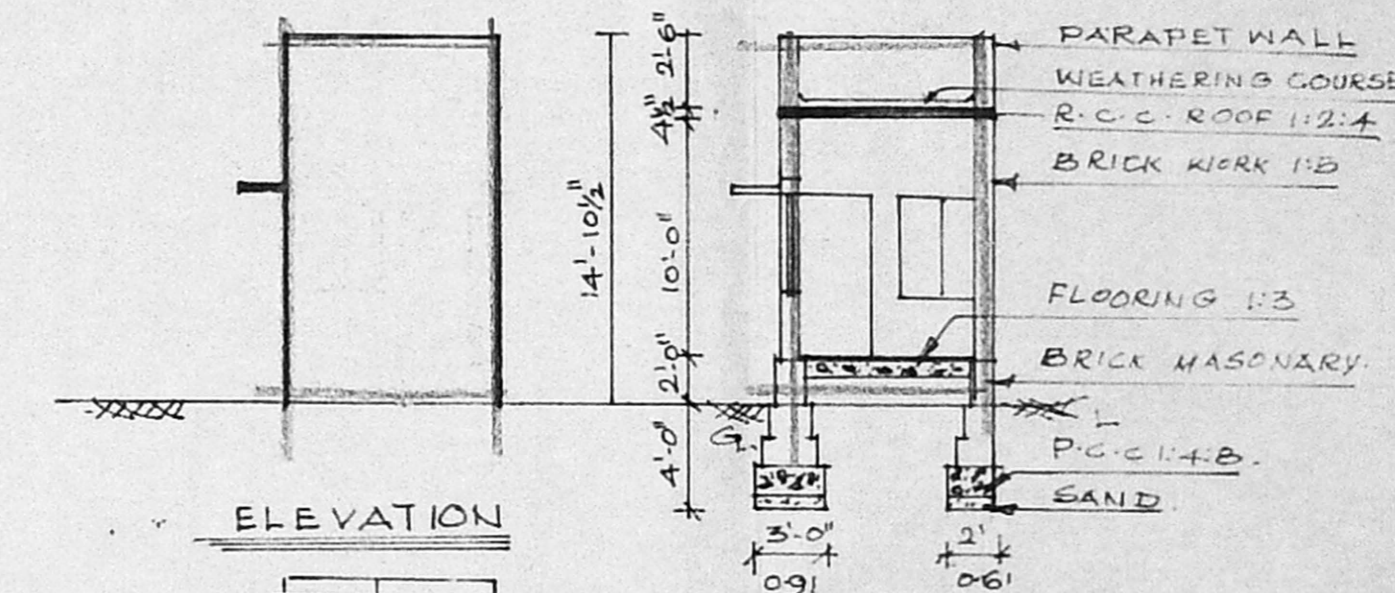

ELEVATION

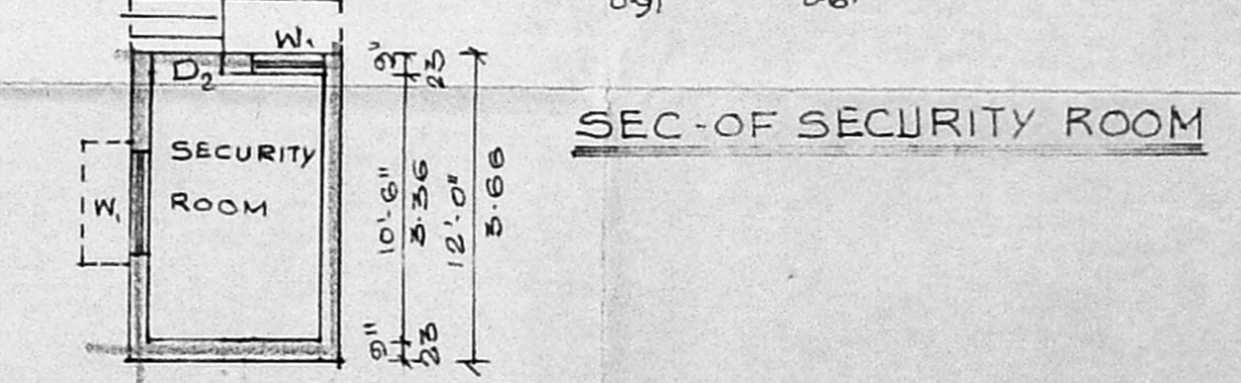

SEC-OF SECURITY ROOM

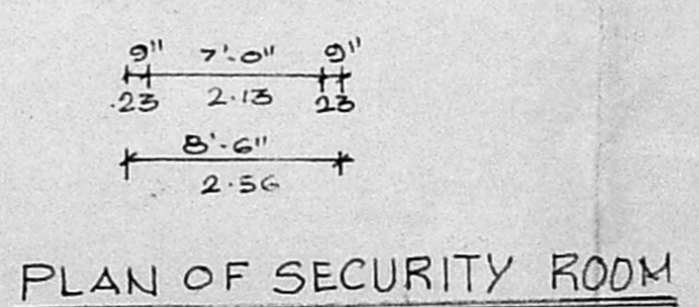

PLAN OF SECURITY ROOM

N
SCALE 1"=16'-0" (1:100)
DRAWING NO: 2

COLOUR INDEX:

	PROPOSED BUILDING
	EXISTING ROADS
	SITE BOUNDARY
	DEMOLISHED BUILDING

S NO	NAME OF THE MACHINE	NO	H P EACH	TOTAL H.P
1	SETTING	1	12	12
2	COLOURING	2	1 1/2	3
3	POLISHING	1	5	5
TOTAL INSTALLATION				20

DRAWN BY: *L. Jayavelu*
OWNER: *Vign*

R. Jayavelu
R. JAYAVELU,
LICENSED SURVEYOR
Landur, Tambaram, Muncipality
JAYAM ENTERPRISES,
NO. 2, TANNERY STREET,
PALLAVARAM, MADRAS-600 042
LICENSED SURVEYOR.

PLAN SHOWING THE REGULARISATION TO THE EXISTING GROUND FLOOR OF LEATHER GOODS MAKING PROPOSED FIRST FLOOR INSTALLATION OF 20 H.P AT R.S NO :122/3 1D 27&28 PART OF 100 PAMMAL VILLAGE PAMMAL TOWN PANCHAYAT SAIDAPET TALUK CHENGALPUT M.G.R DISTRICT.

SCALE 1" = 8'-0" (1:100)

DRAWING NO : 1

AREA STATEMENT :-

DETAILS	SQ FEET	SQ.MTS
G.F. REGULARISED	6153	571.84
MAZZANINE FLOOR	901	83.73
F. FLOOR PROPOSE	6153	571.84
BALCONY	1583	141.12
TOTAL BUILT UP	14790	1374.54
EXTENT OF PLOT	17760	1650.55
SECURITY ROOM	102	9.50

SCHEDULE OF JOINERY :-


RS - ROLLING SHUTTER	8'-0" x 8'-0"
RS1 - ROLLING SHUTTER	4'-0" x 8'-0"
D1 - DOOR	4'-0" x 7'-0"
D2 - DOOR	3'-0" x 7'-0"
D3 - DOOR	2'-6" x 6'-0"
O - OPEN	4'-0" x 7'-0"
W - WINDOW	5'-0" x 4'-6"
W1 - WINDOW	4'-0" x 4'-6"
V - VENTILATOR	5'-0" x 2'-0"
V1 - VENTILATOR	3'-0" x 2'-0"

COLOUR INDEX :-


	PROPOSED BUILDING
	EXISTING ROAD
	SITE BOUNDARY
	EXISTING BUILDING

OWNER SIGNATURE


R. JAYAVELU,
 LICENSED SURVEYOR.
 Andur, Tambaram, Municipality
JAYAM ENTERPRISES.
 NO. 2, TANNERY STREET,
 PALLAVARAM, MADRAS-600 043
 LICENCED SURVEYOR

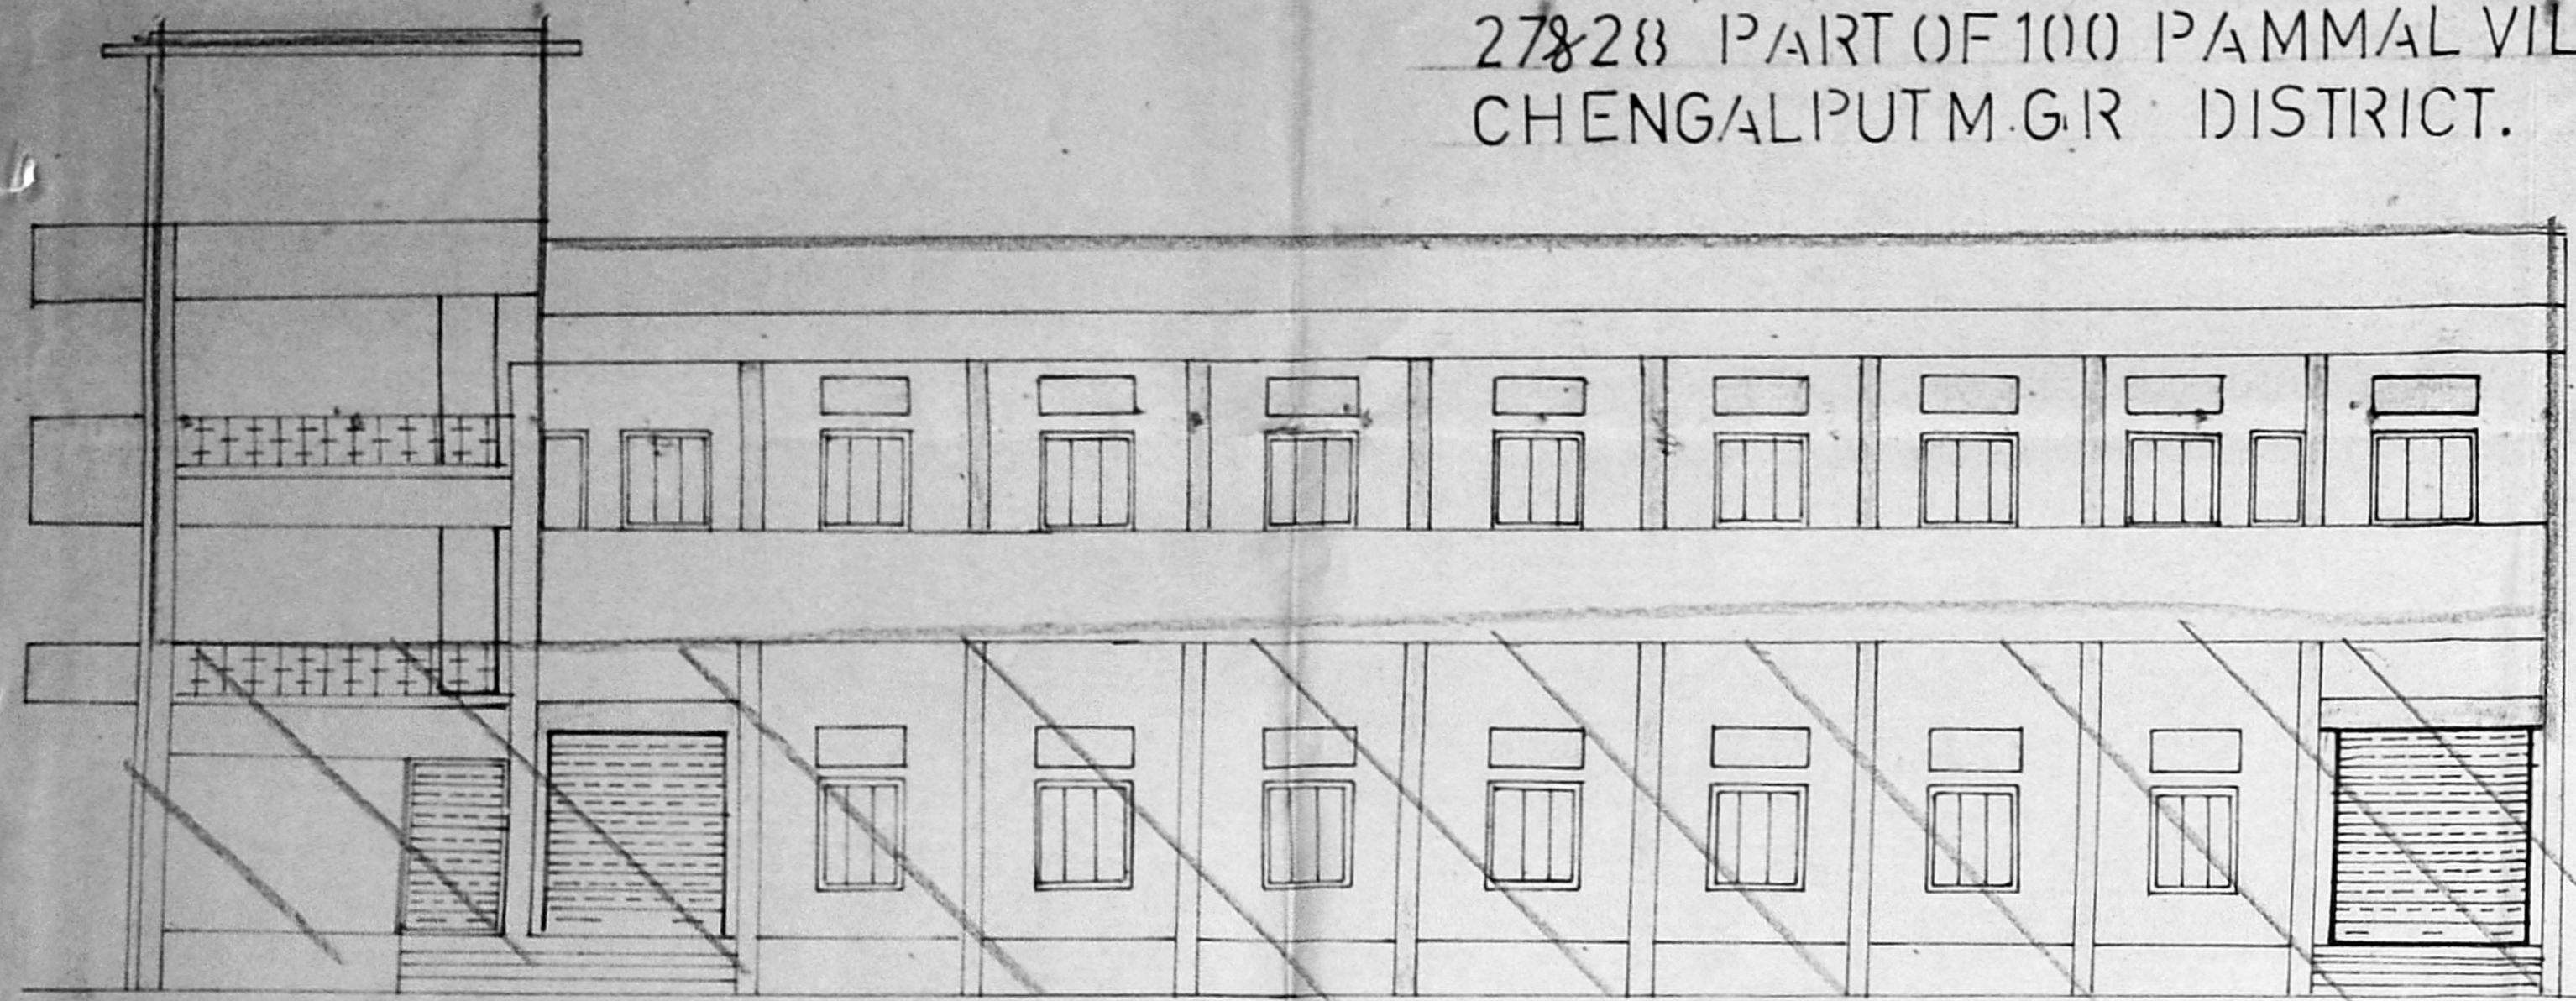


FRONT ELEVATION

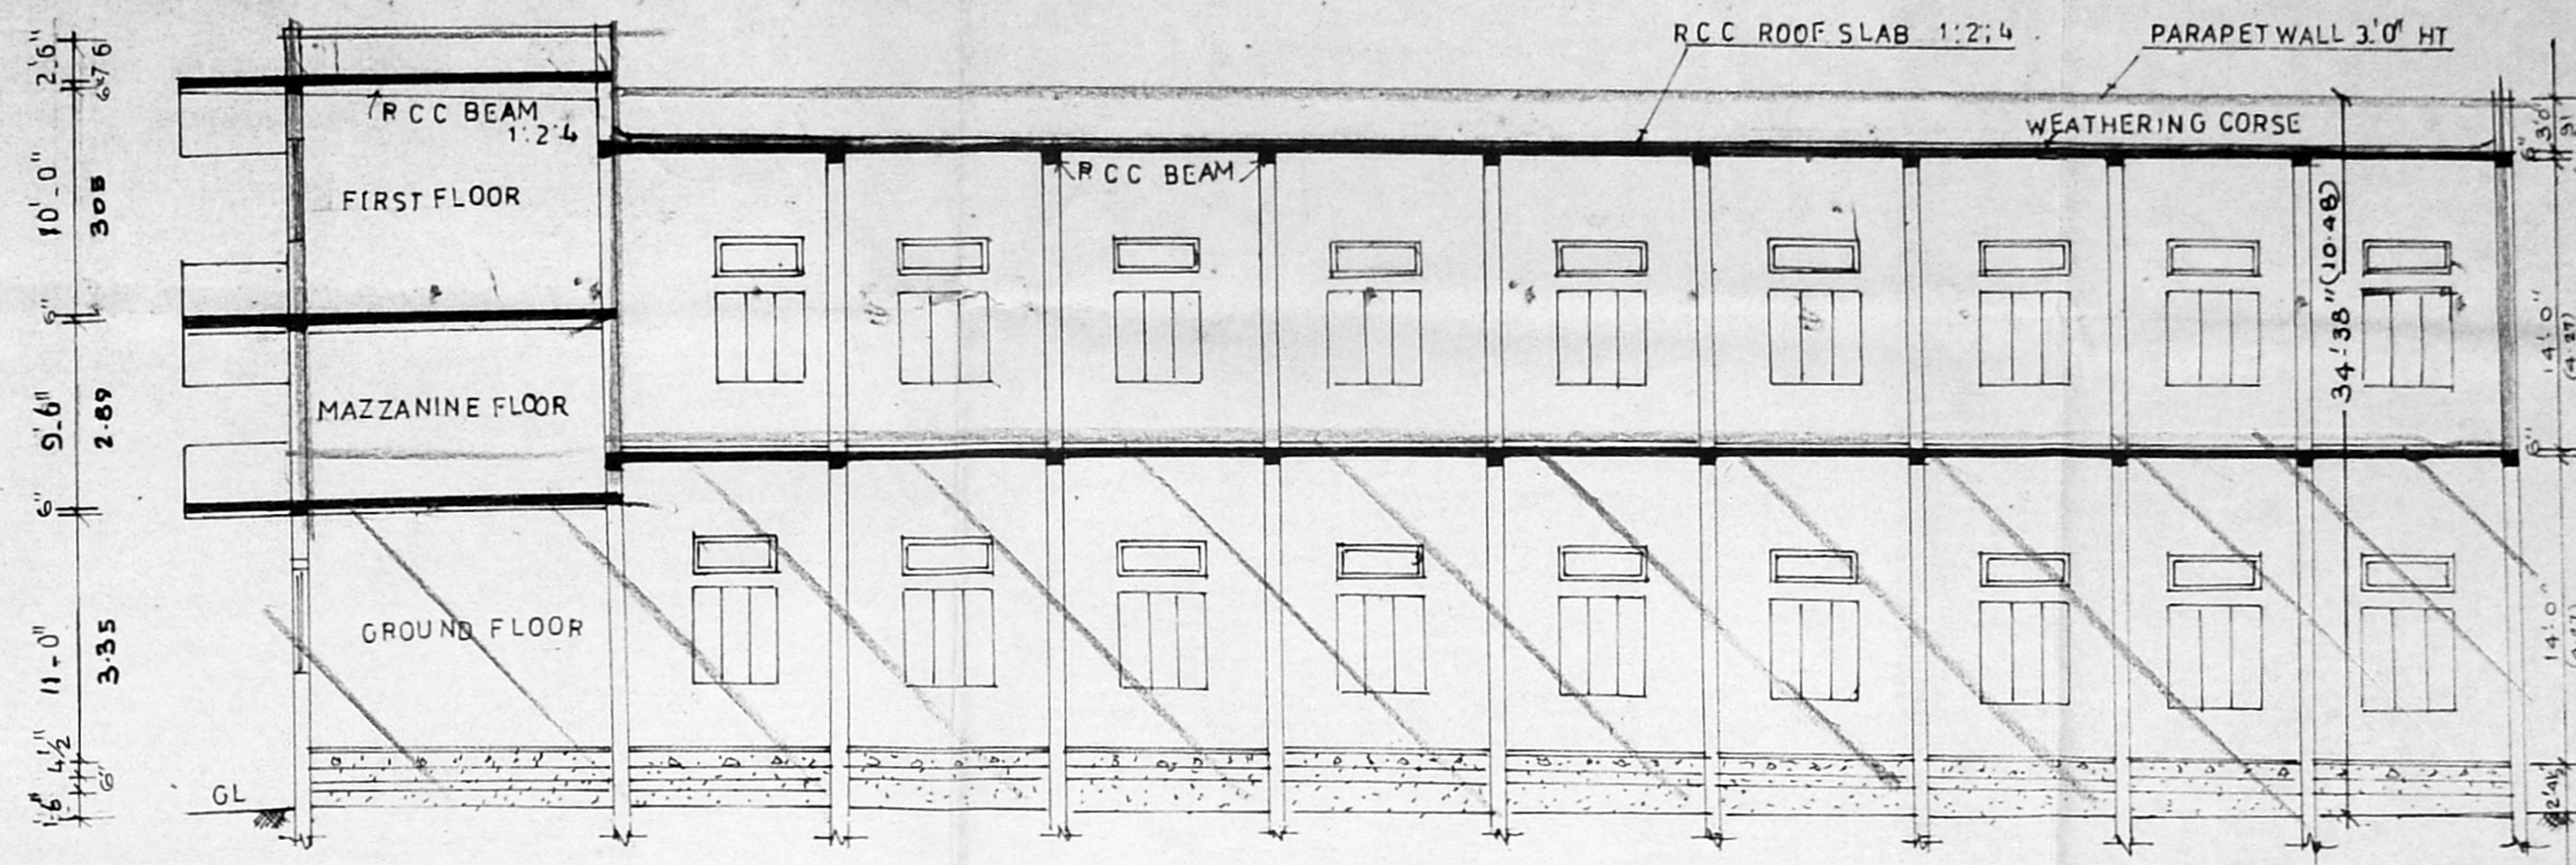

SECTION ON "A-A"

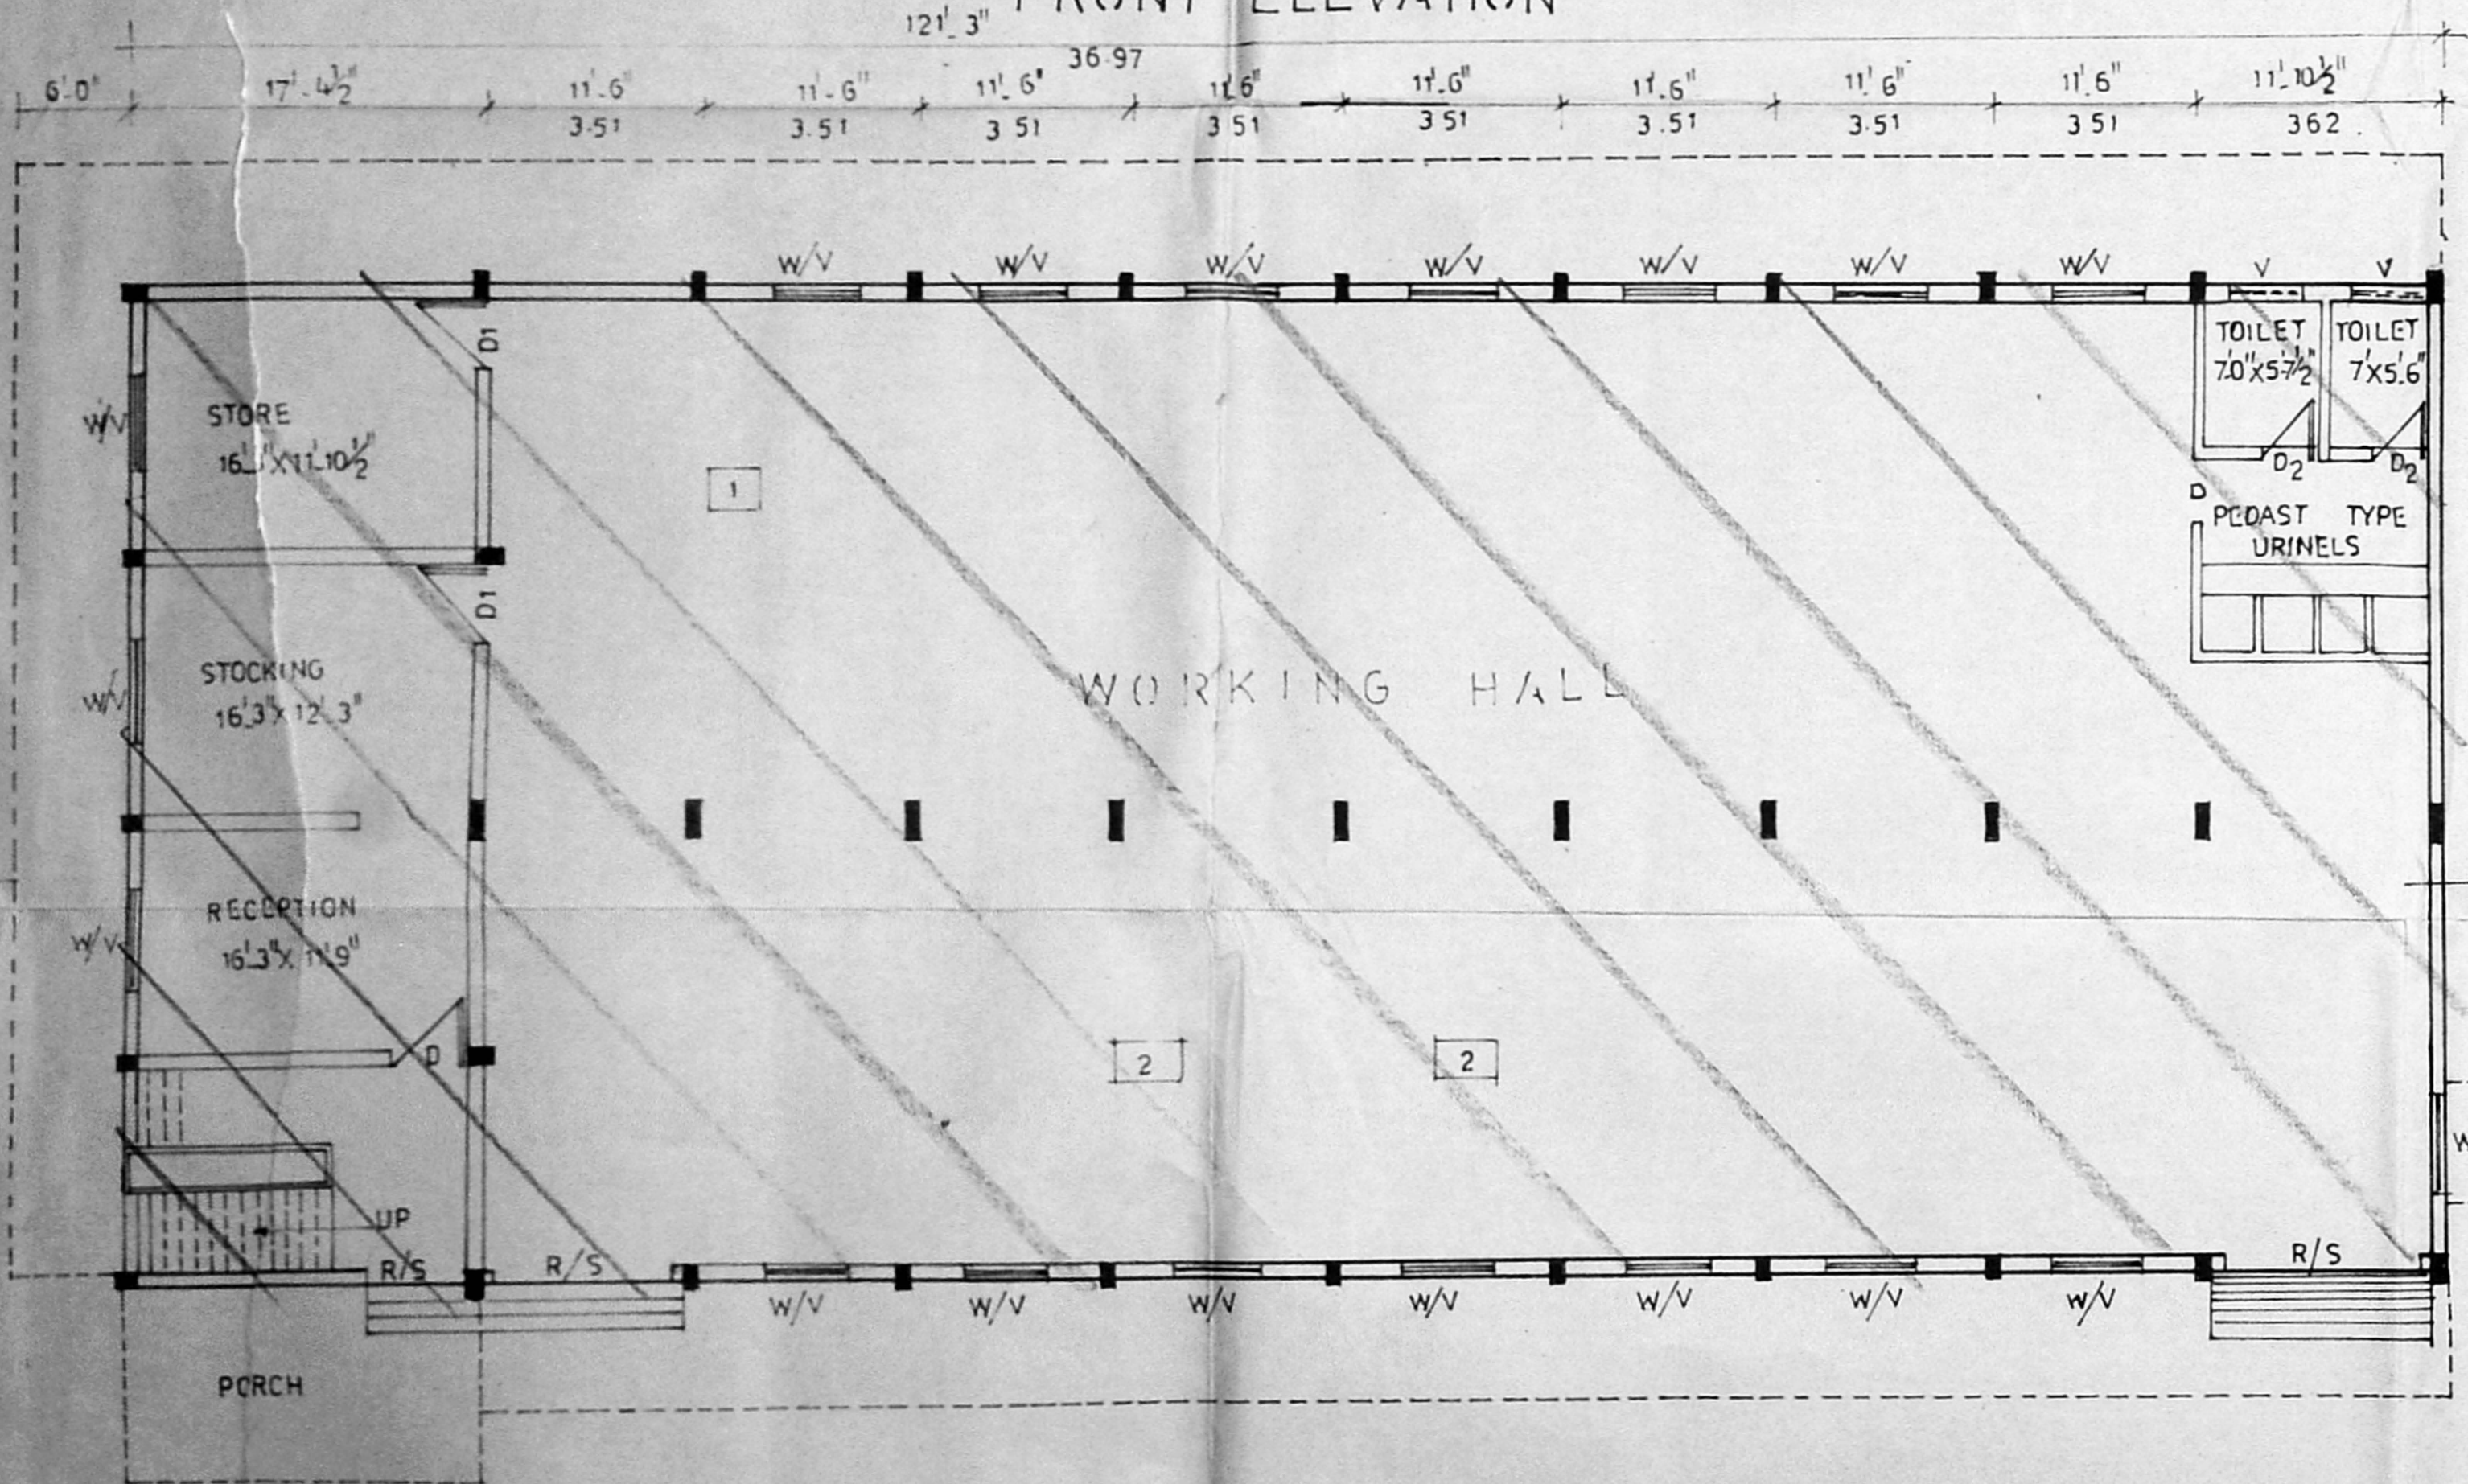

GROUND FLOOR PLAN

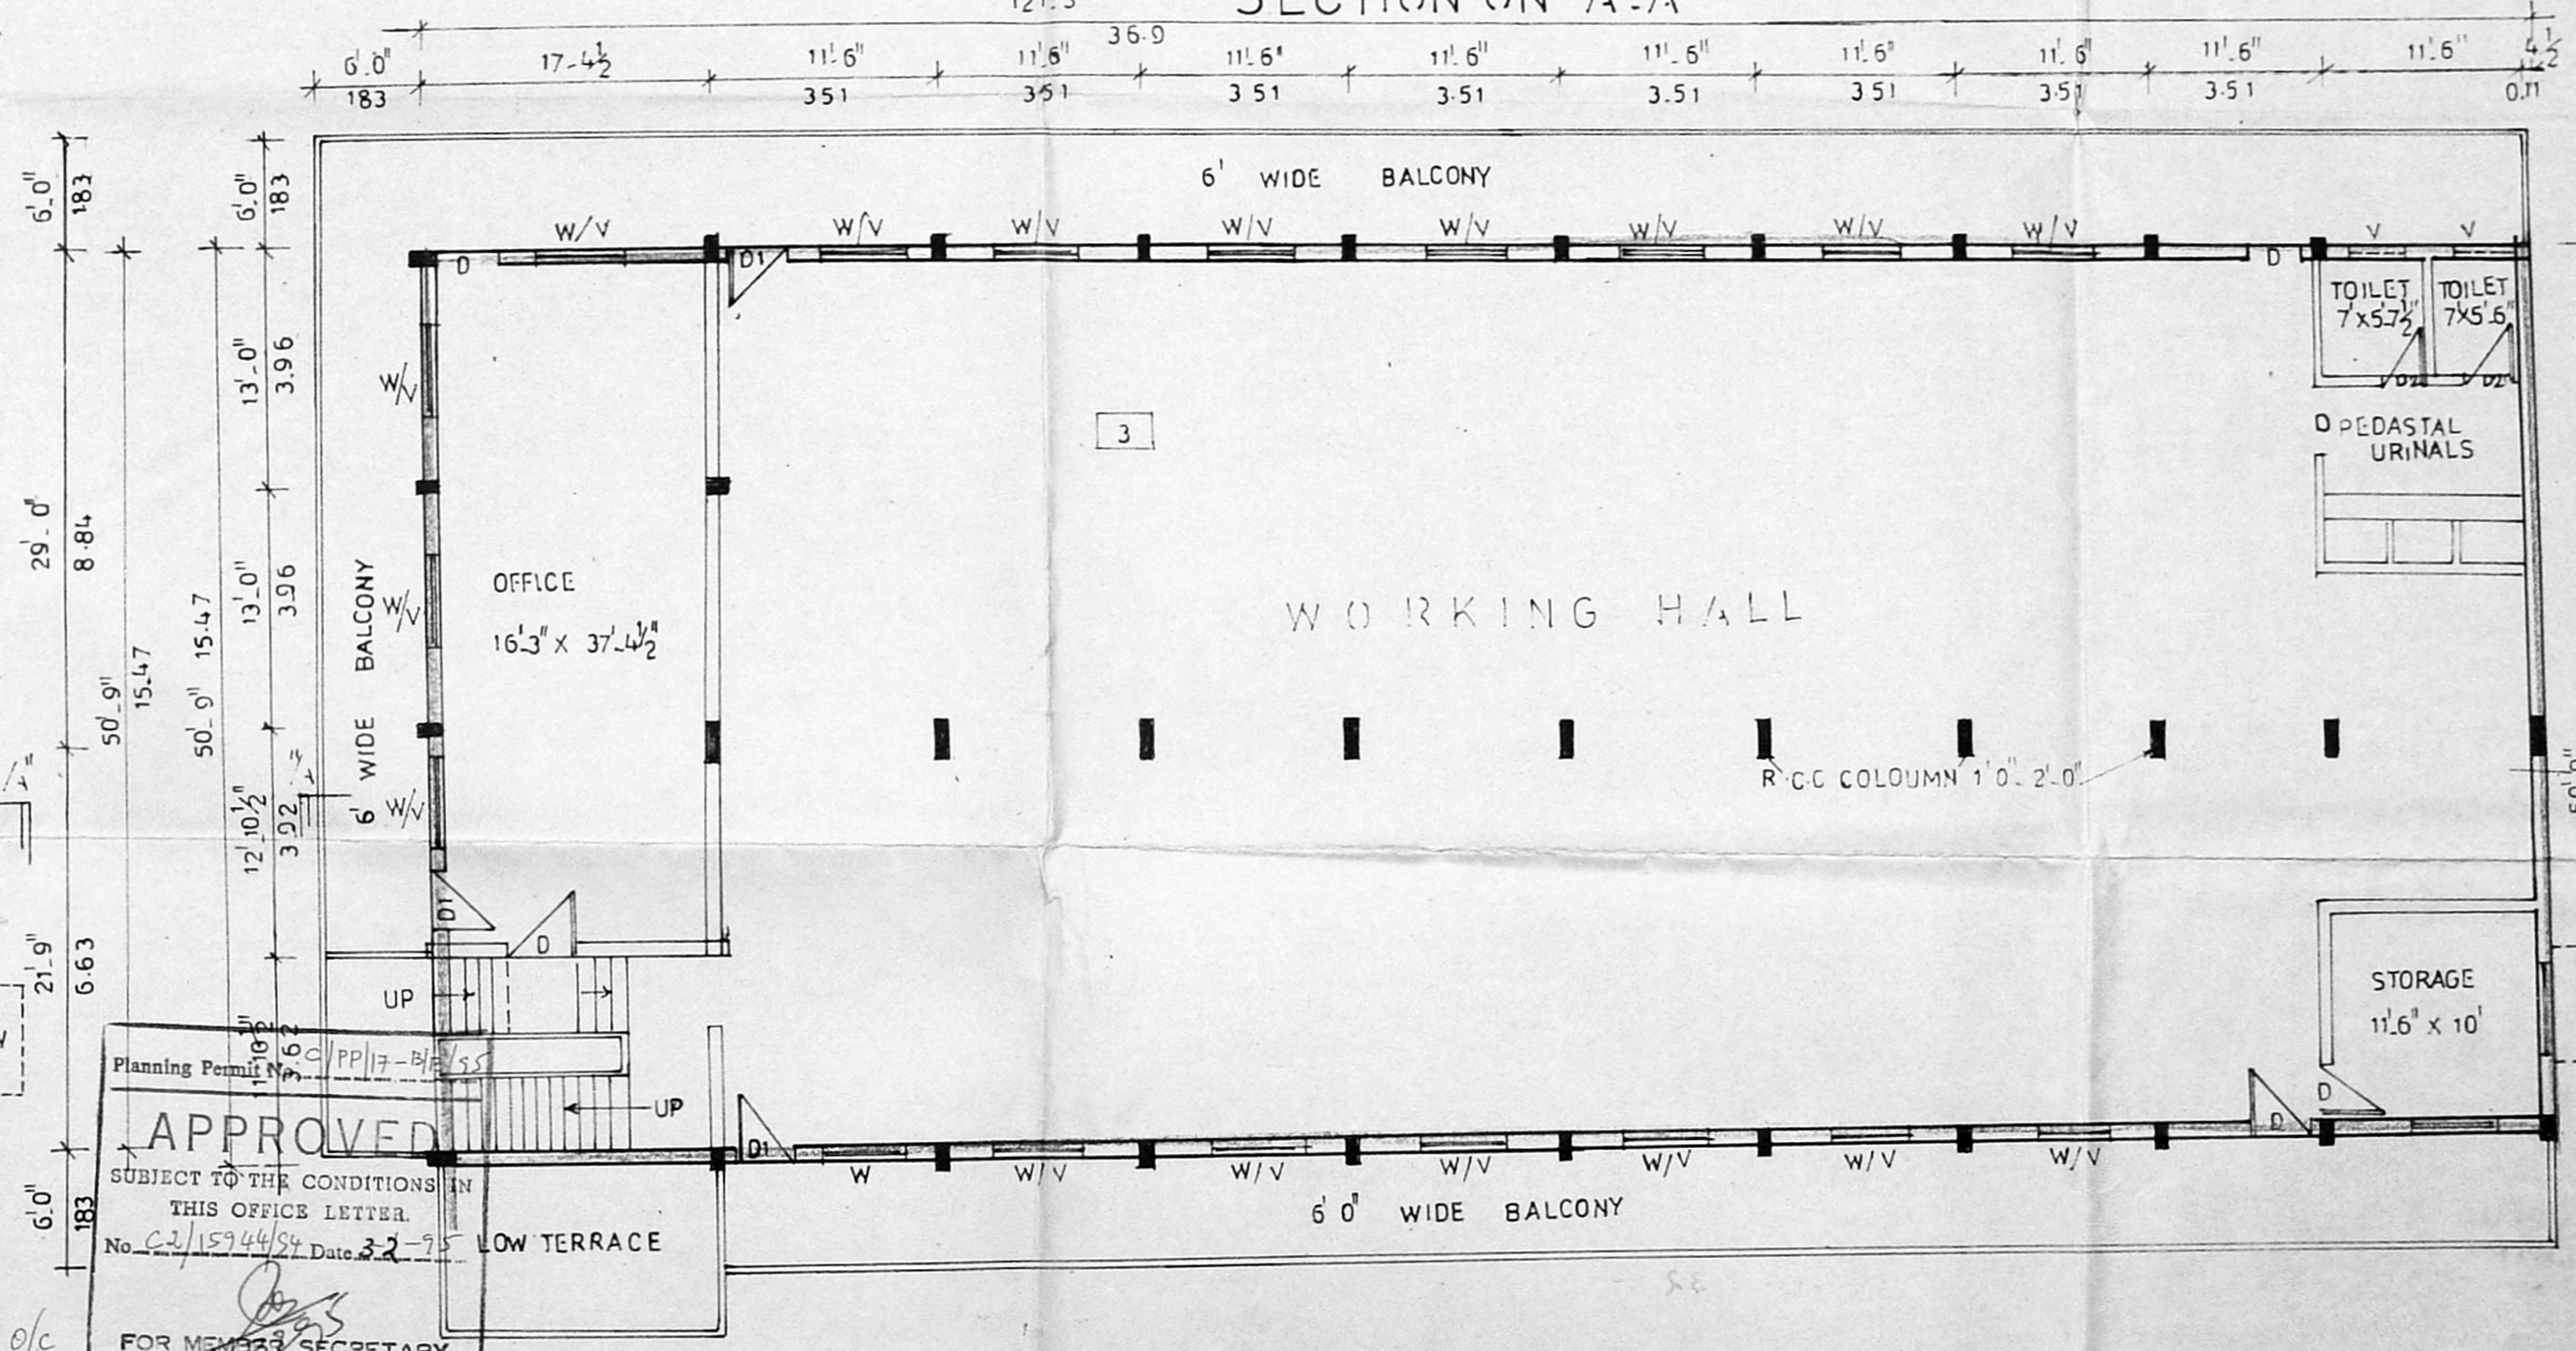

FIRST FLOOR PLAN

Planning Permit No. CC/PP/17-B/55
APPROVED
 SUBJECT TO THE CONDITIONS IN THIS OFFICE LETTER.
 No. C2/15944/84 Date 3-2-75
 FOR MEMBER SECRETARY
 MADRAS METROPOLITAN
 DEVELOPMENT AUTHORITY
 MADRAS - 600 008