



**N.O.C. - ISSUED**

VIDE FILE NO: M1/8755/94  
 DATED: 25.7.94  
 LADS DN. 12  
 NOC 94


FOR CHIEF EXECUTIVE OFFICER  
 M.M.D.A., MADRAS

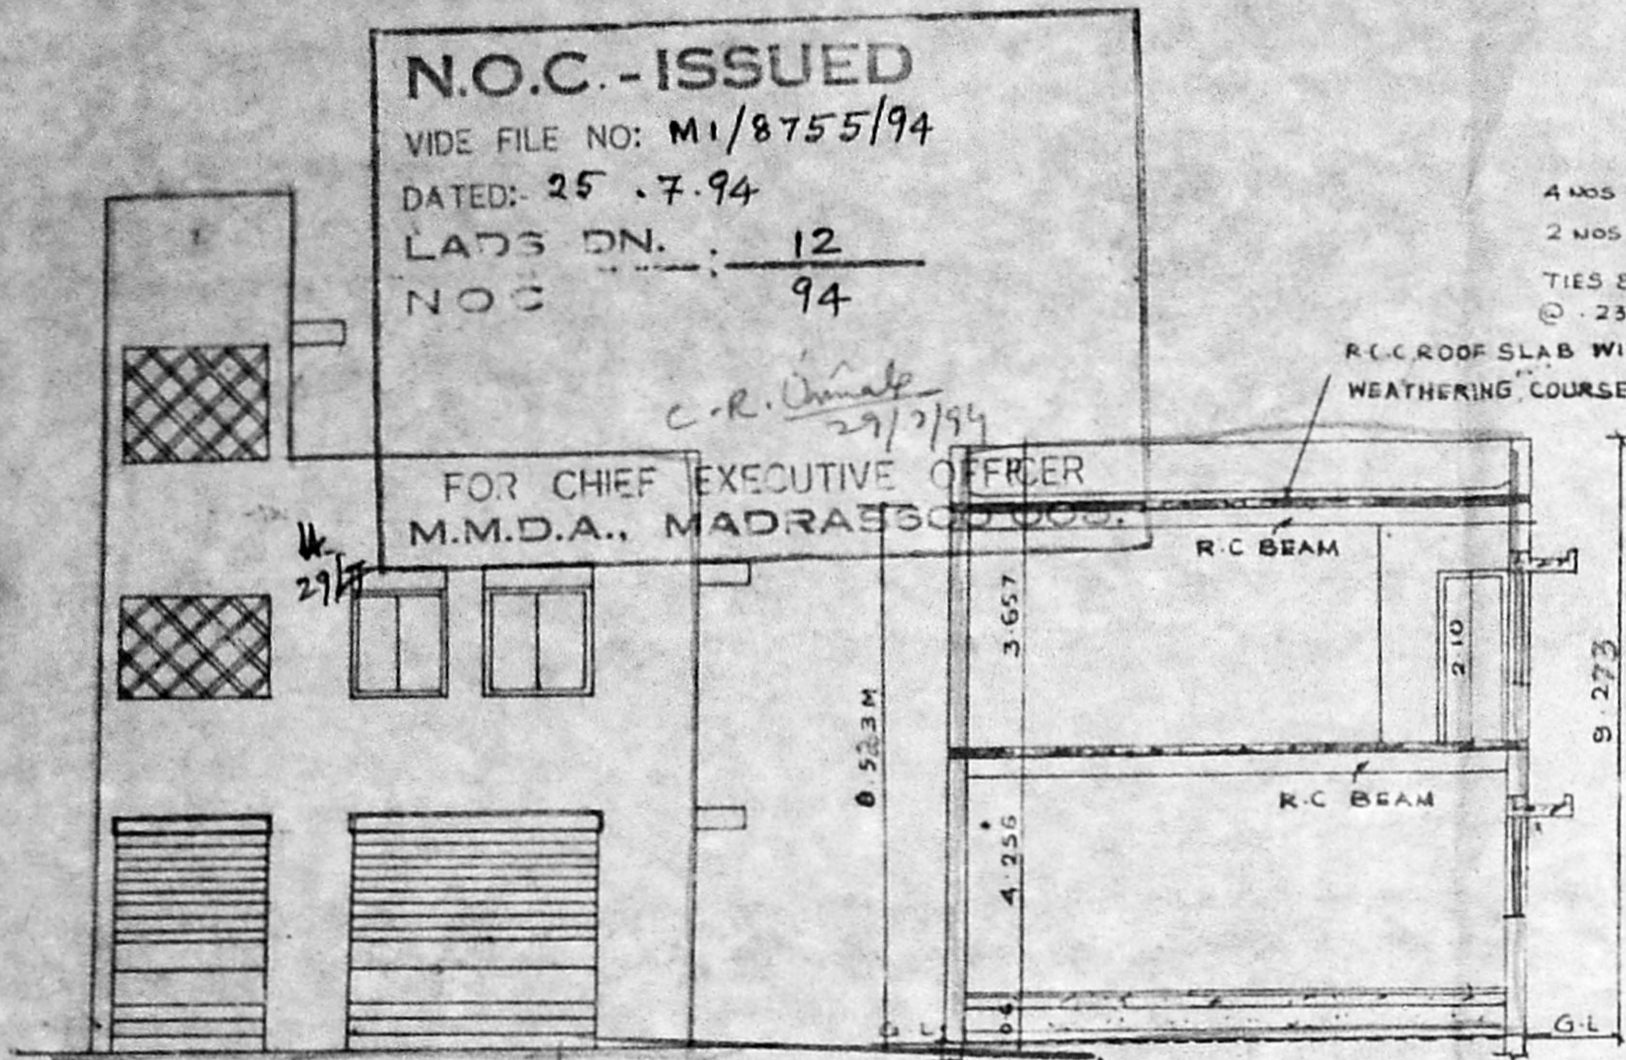

ELEVATION

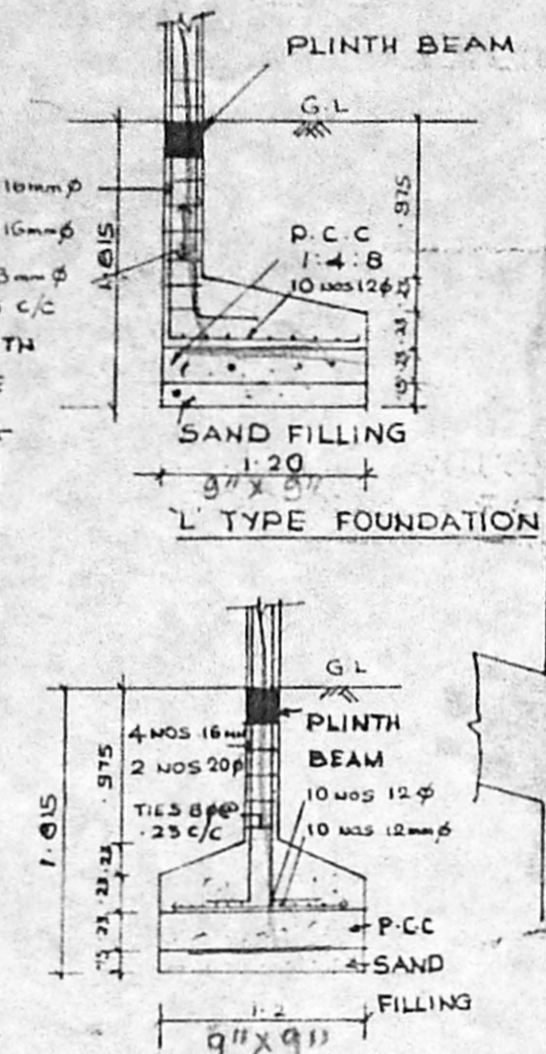

FOUNDATION DETAIL

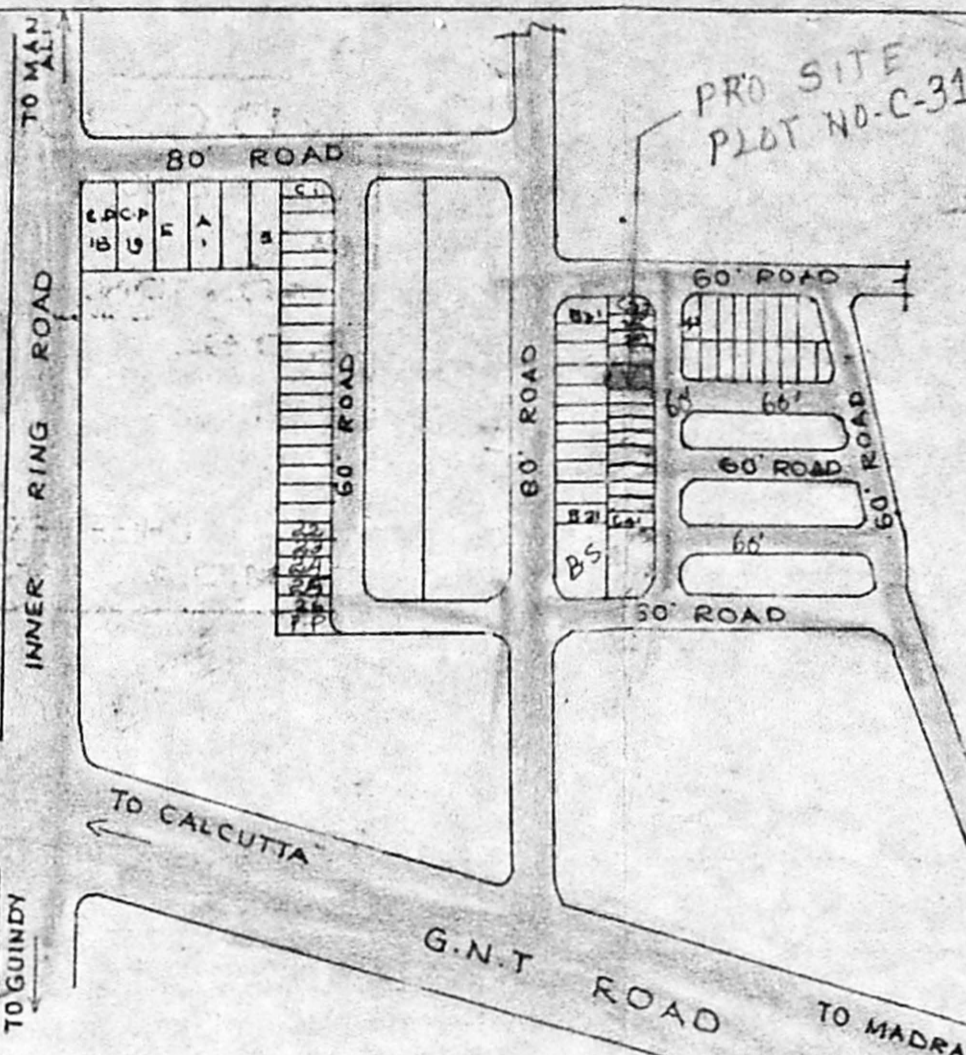


KEY PLAN  
 NOT TO SCALE

Planning Permit No. C.P.P./93/94 SECTION 'AA'


**APPROVED**

SUBJECT TO THE CONDITIONS IN THIS OFFICE LETTER  
 No. C2/16689/94 Date: 23.9.94  
 FOR MEMBER SECRETARY  
 MADRAS METROPOLITAN DEVELOPMENT AUTHORITY  
 MADRAS 600 008

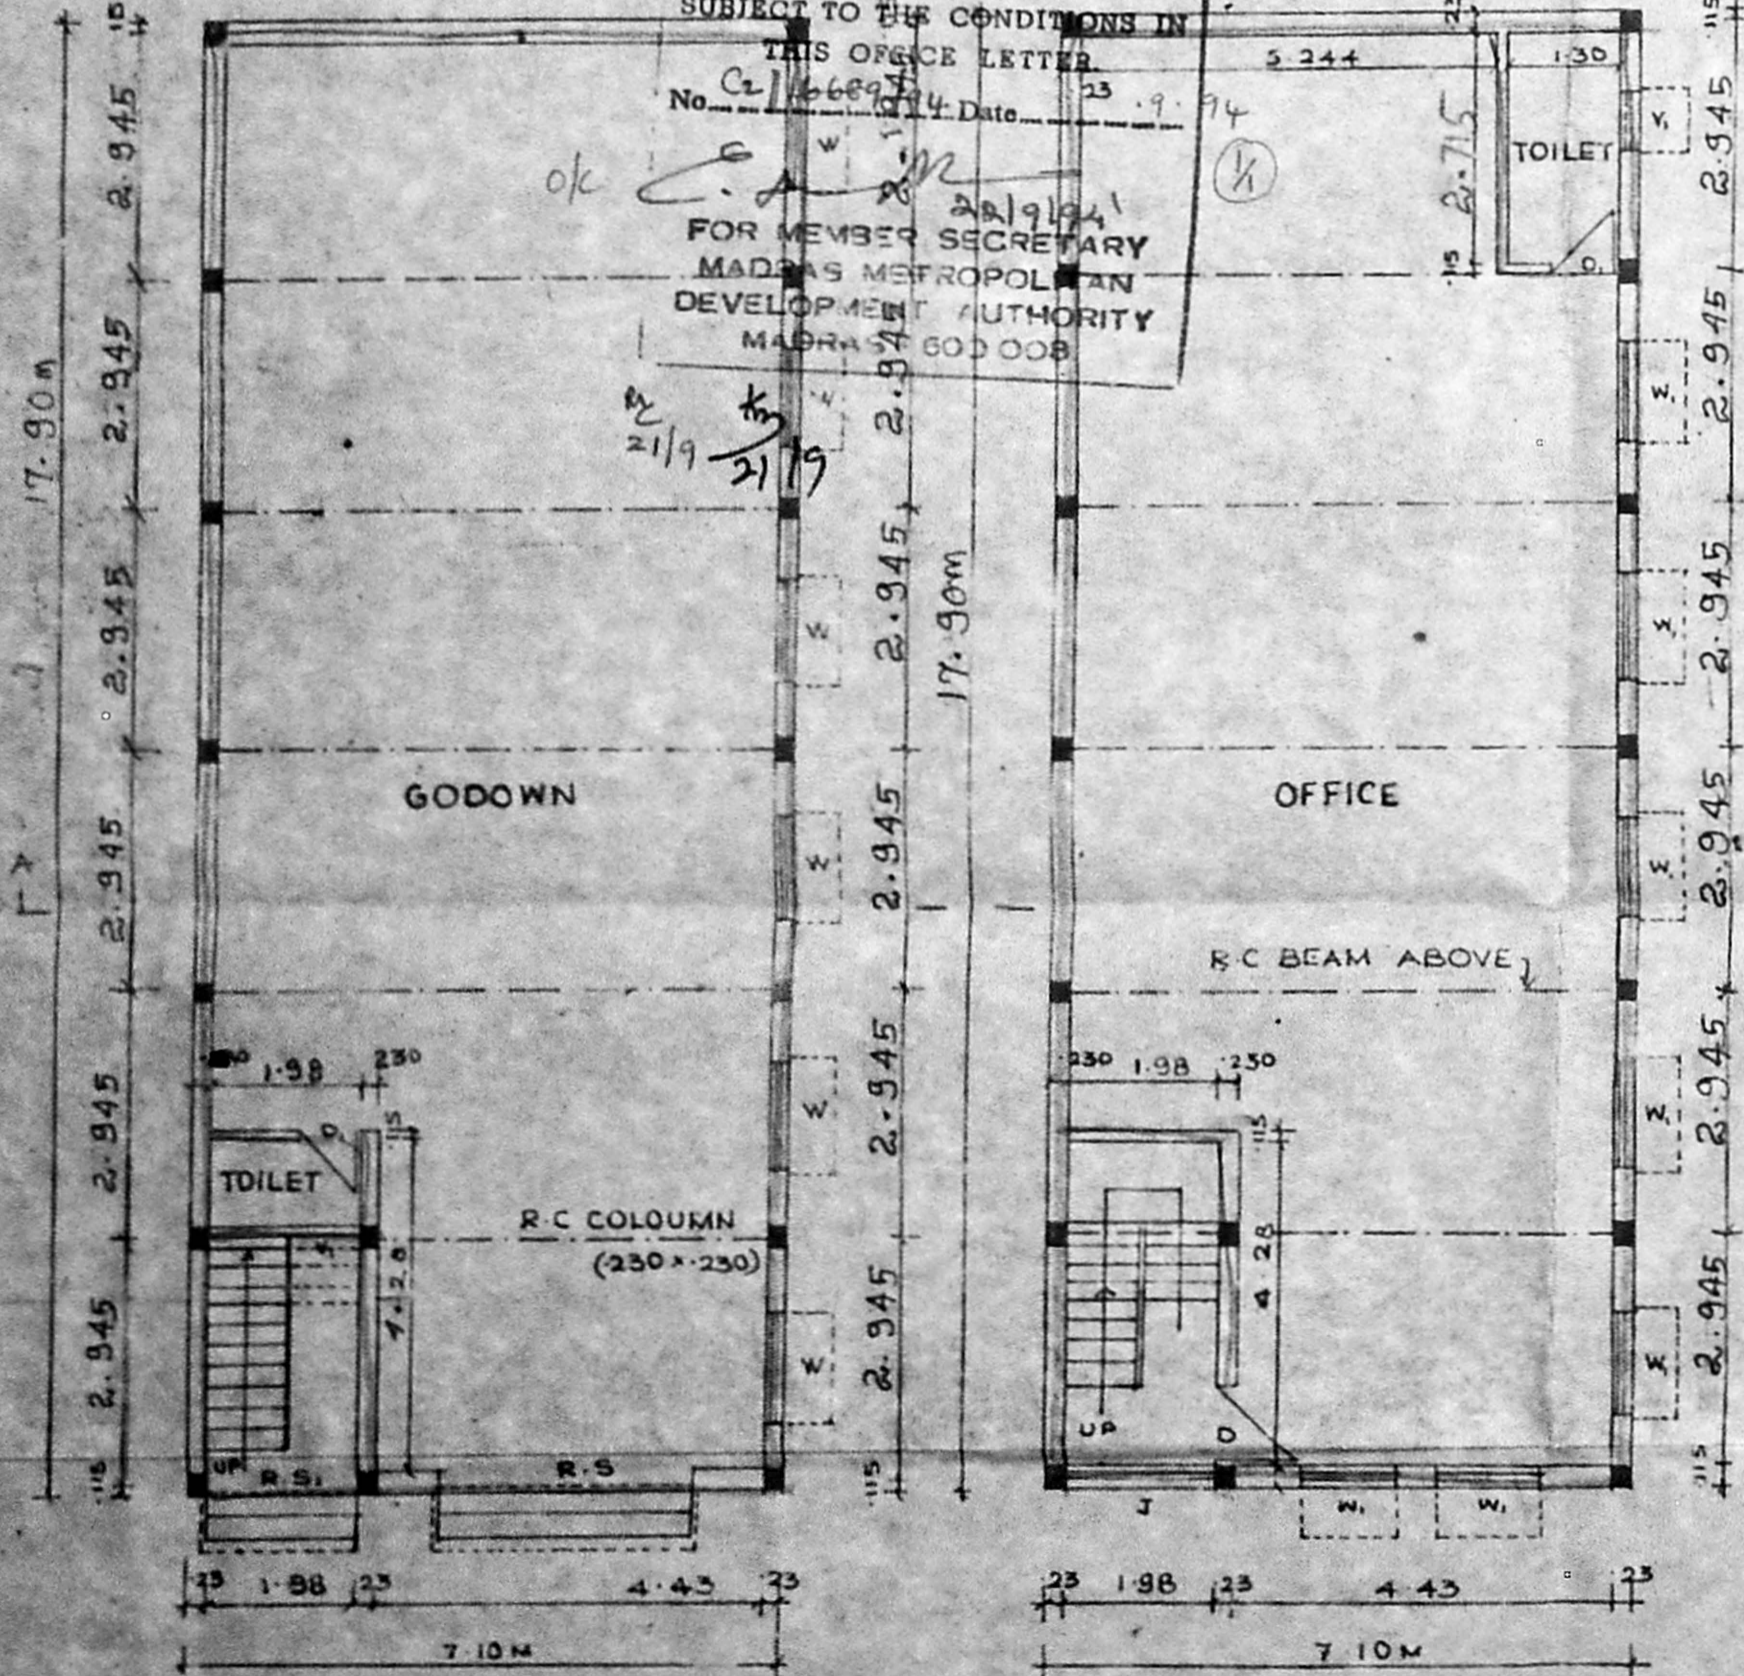


GROUND FLOOR PLAN SCALE 1:100

FIRST FLOOR PLAN

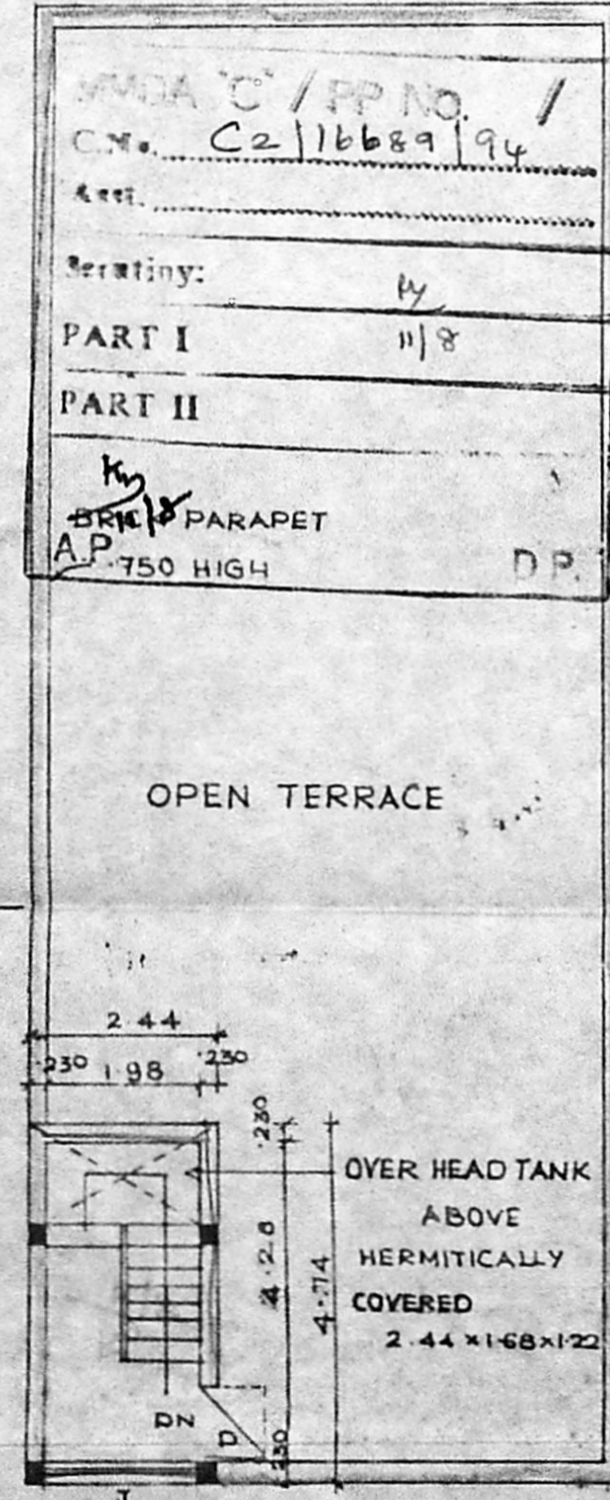

TERRACE FLOOR PLAN

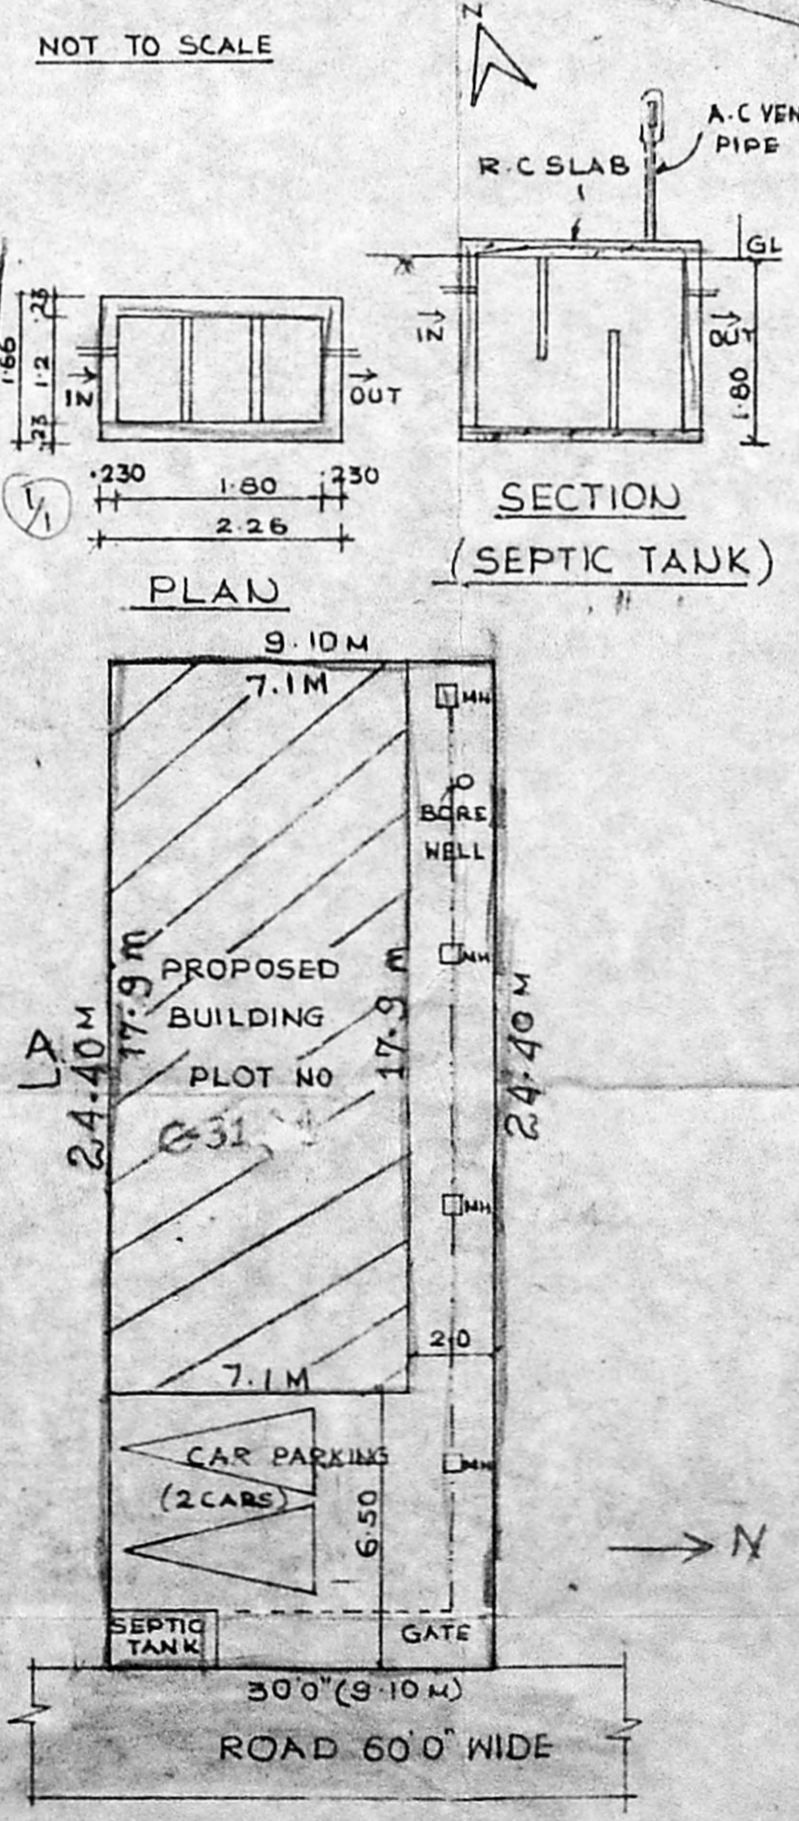

SITE PLAN SCALE (1:200)

PROPOSED GODOWN & OFFICE  
 AT PLOT NO C-31 IN S.N. 731 & 732  
 AT MADHAVARAM VILLAGE  
 SAIDAPET TALUK CHNGAI  
 M.G.R DISTRICT SCALE 1:100

- SPECIFICATIONS**
- C/C 1:4:8 FOR FOUNDATION
  - SUPER STRUCTURE WITH STOCK BRICKING CM 15
  - PLASTERING IN CM 1:5 FOR WALLS & 1:3 FOR SOFFITS
  - FLOORING WITH GREY MOSAIC
  - WOOD WORK WITH SEASONED WOOD
  - R.C.C WORK SHALL HAVE QUALITY STEEL
  - WEATHER PROOF COURSE LAID TO SLOPE
  - COLOURING & WHITE WASHING WITH 2 COATS OVER ONE COAT OF PRIMER

**JOINERY DETAILS**

R.S - ROLLING SHUTTER	3.04 x 2.0
D - DOOR	0.90 x 2.10
V - VENTILATOR	1.20 x 0.60
R.S - ROLLING SHUTTER	1.96 x 2.10
W - WINDOW	1.80 x 1.35
W - WINDOW	1.20 x 1.35
V - VENTILATOR	0.60 x 0.60

**AREA DETAILS**

TOTAL PLOT AREA	222.04 sq.m.
GROUND FLOOR	127.09 sq.m.
FIRST FLOOR	127.09 sq.m.
TOTAL	254.18 sq.m.
F.S.I	1.14
PLOT COVERAGE	57.23%

**COLOUR INDEX**

PROPOSED	[Symbol]
ROAD	[Symbol]
BOUNDARY	[Symbol]
SEWER LINE	[Symbol]

OWNER  
 M. R. DEENA KUMAR, B.Sc., B.C.E.,  
 Consulting Civil Engineer & Contractor,  
 Madras Corporation Licensed Surveyor,  
 License No: 139  
 Off: 18/2, Red-hills Road, Kolathur,  
 Madras-99. (opp. Meegambigal Theatre)  
 Tel: 12, Sixth Main Road, Jawahar Nagar,  
 Agaram, Madras-600 082.  
 LICENSED SURVEYOR