

N.O.C. - ISSUED


VIDE FILE NO: M1/8823/94

DATED: 25-7-94


LADS DN. 13

NOC 94


FOR CHIEF EXECUTIVE OFFICER
M.M.D.A., MADRAS - 600 008.

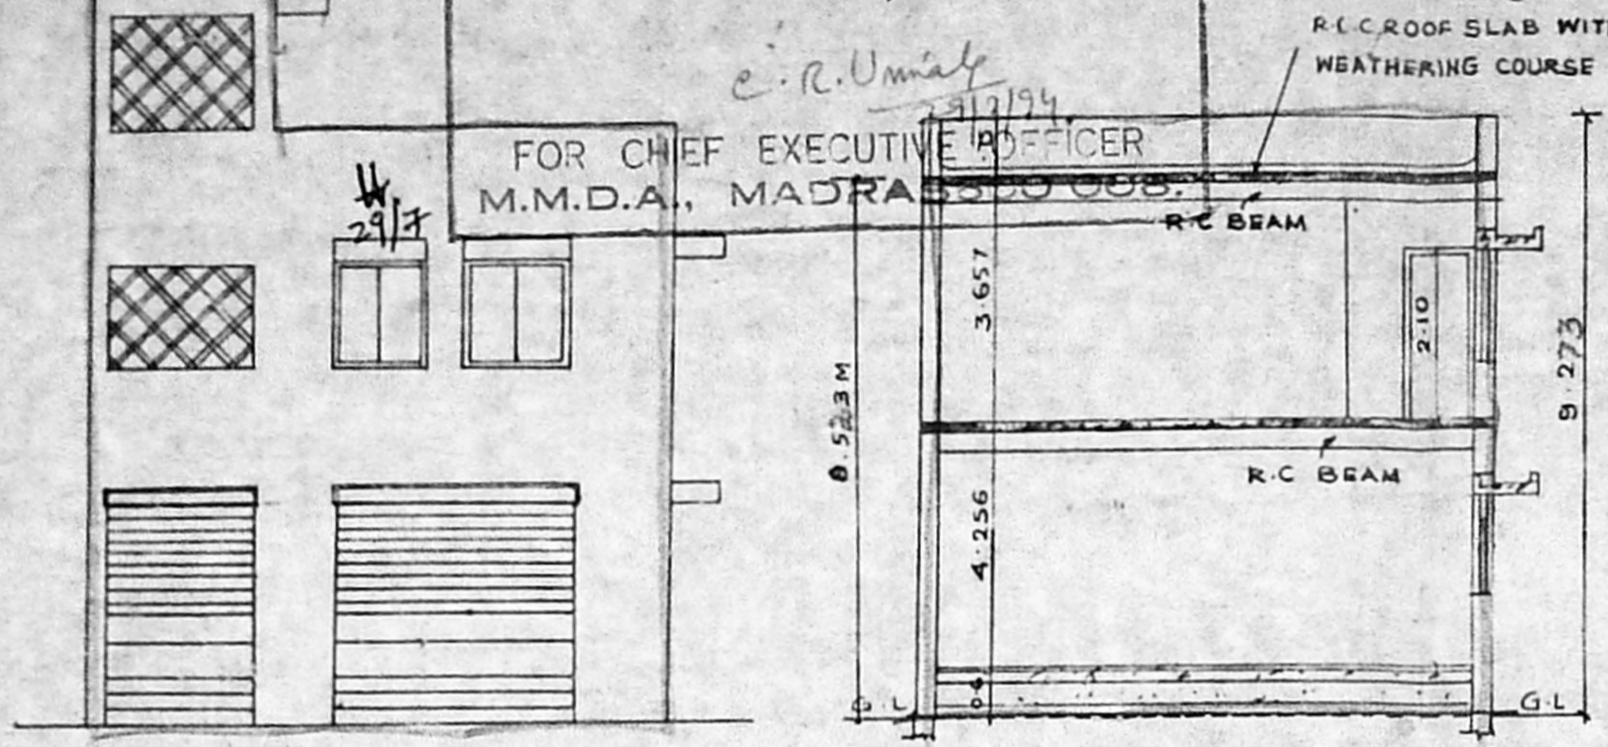

ELEVATION

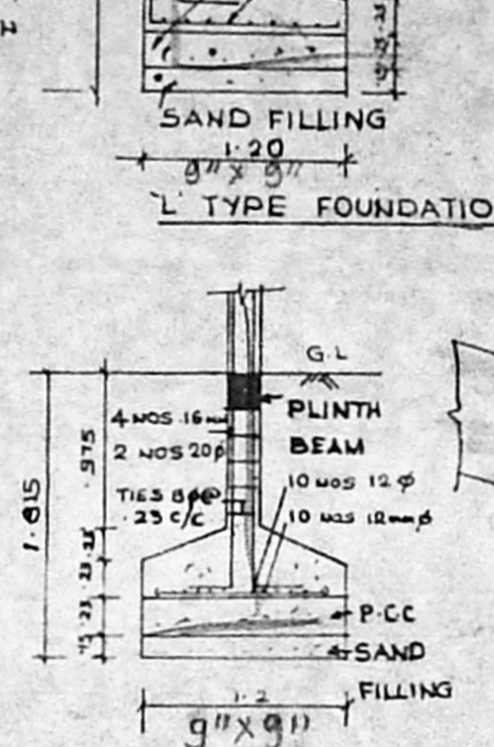

FOUNDATION
DETAIL

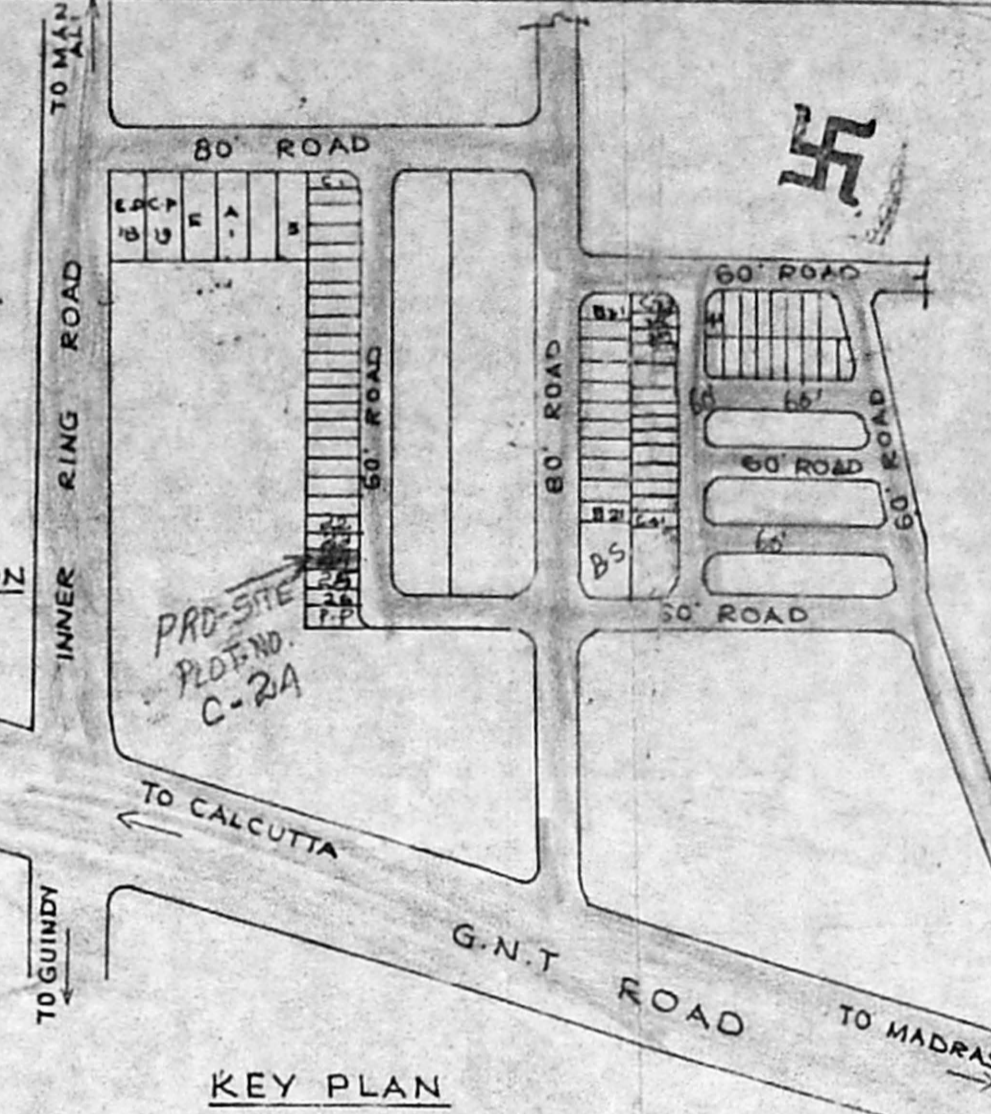

KEY PLAN
NOT TO SCALE


Planning Permit No. PE/114/94

APPROVED


SUBJECT TO THE CONDITIONS BY
THIS OFFICE LETTER.

No. 116695/94 Date 25.10.94


FOR MEMBER SECRETARY
MADRAS METROPOLITAN
DEVELOPMENT AUTHORITY
MADRAS - 600 008.

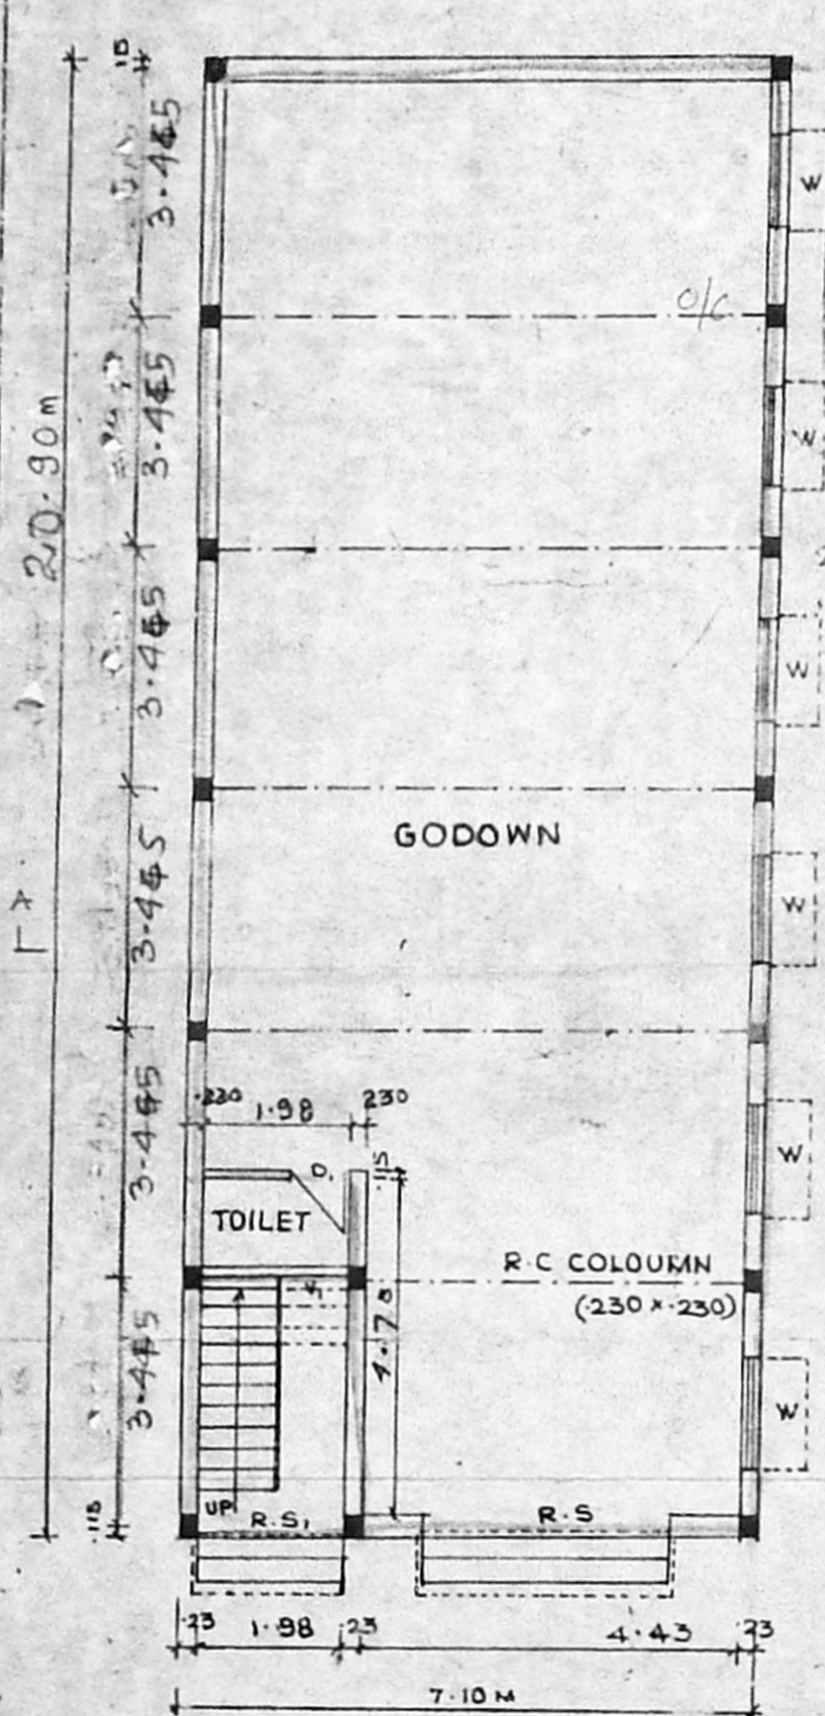


GROUND FLOOR PLAN SCALE 1:100

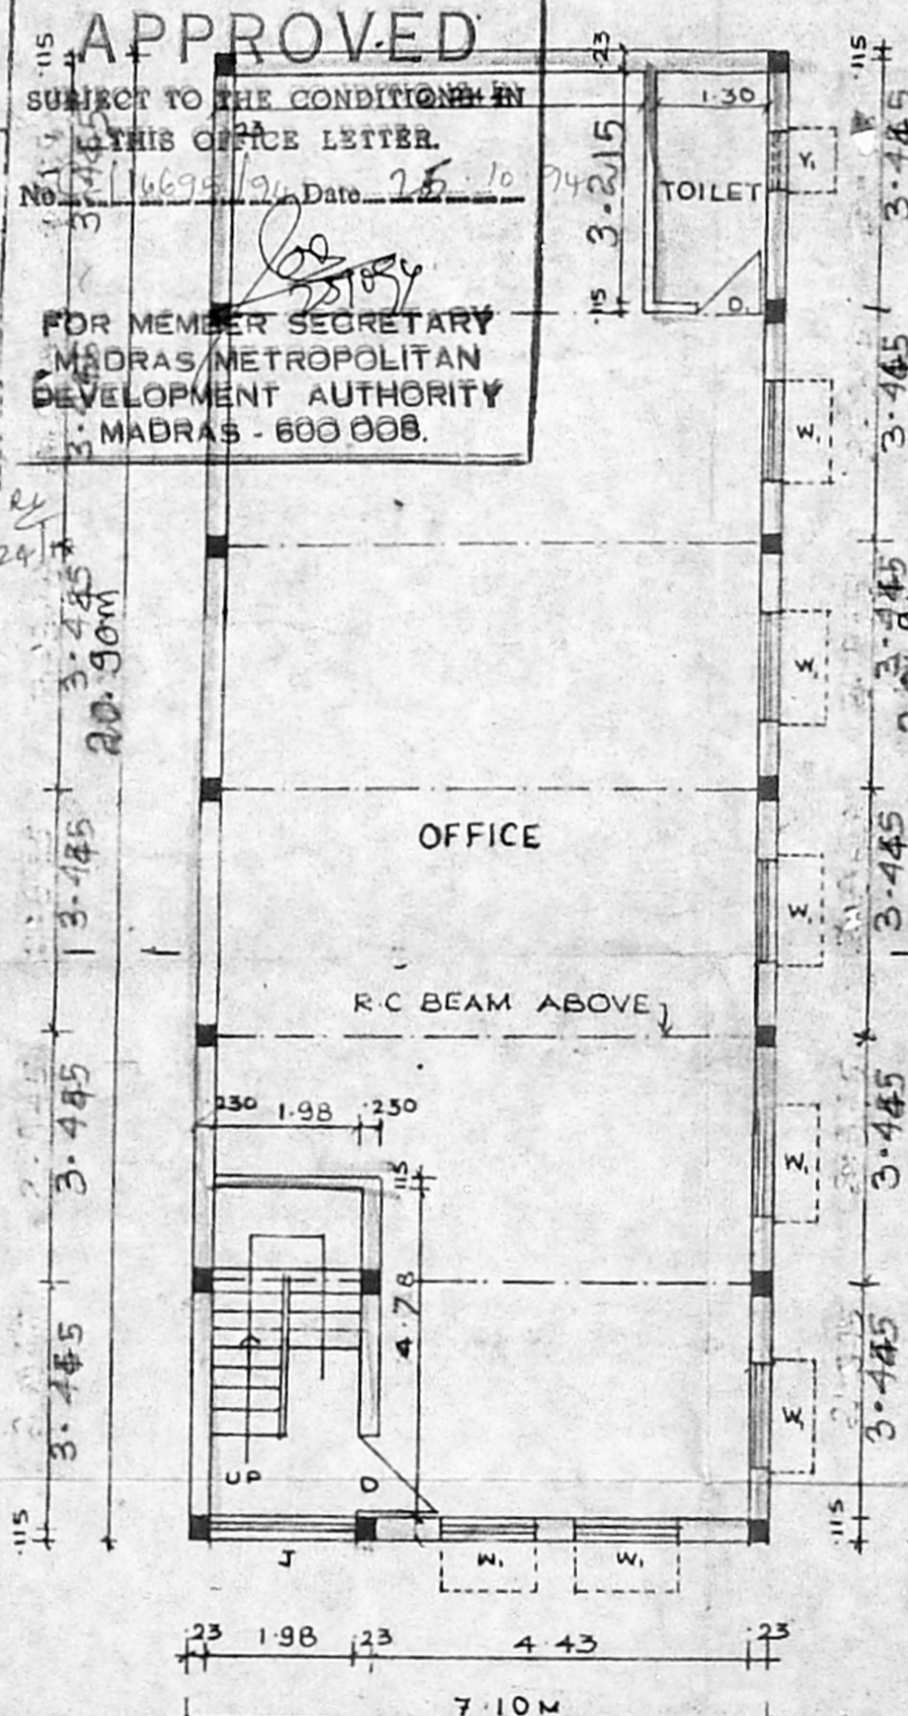

FIRST FLOOR PLAN

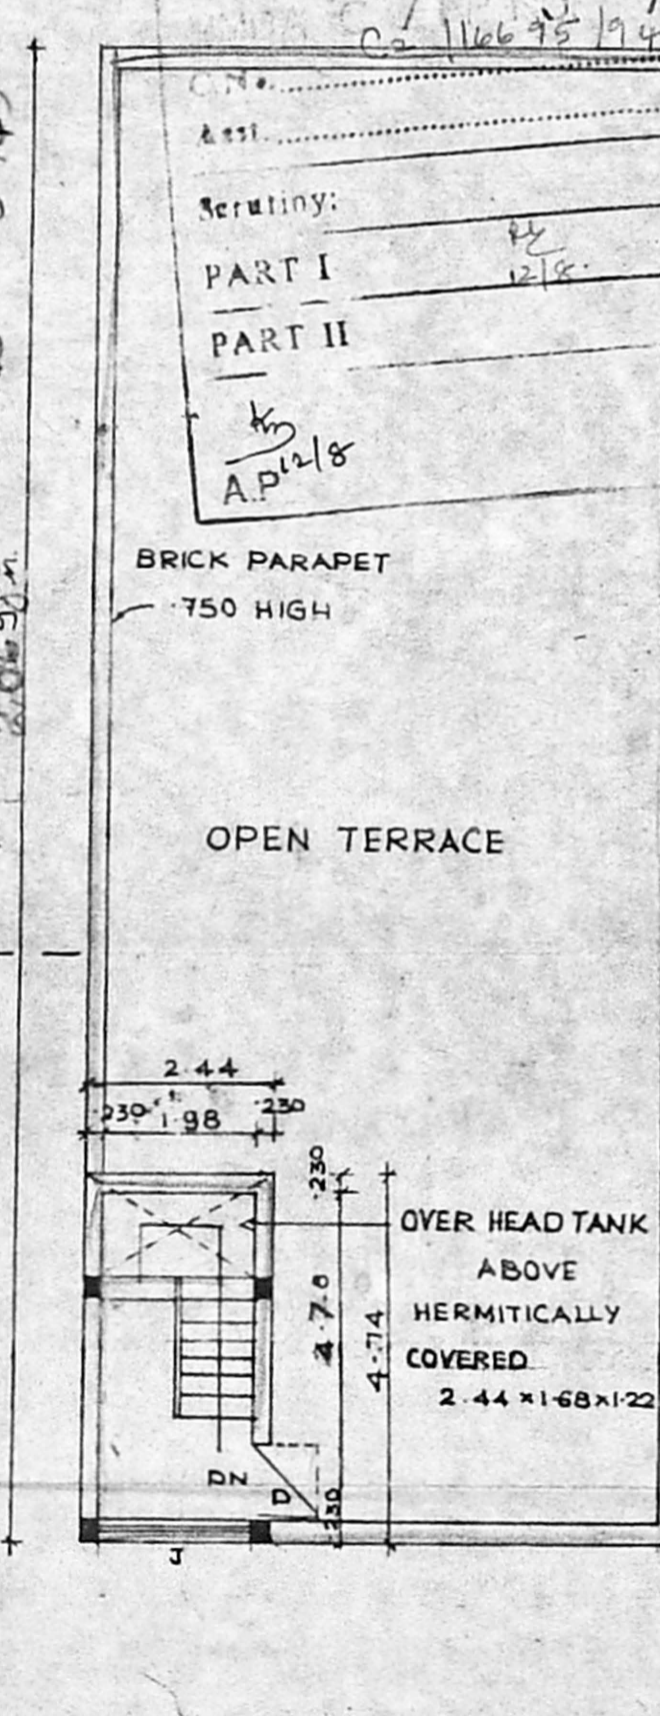

TERRACE FLOOR PLAN

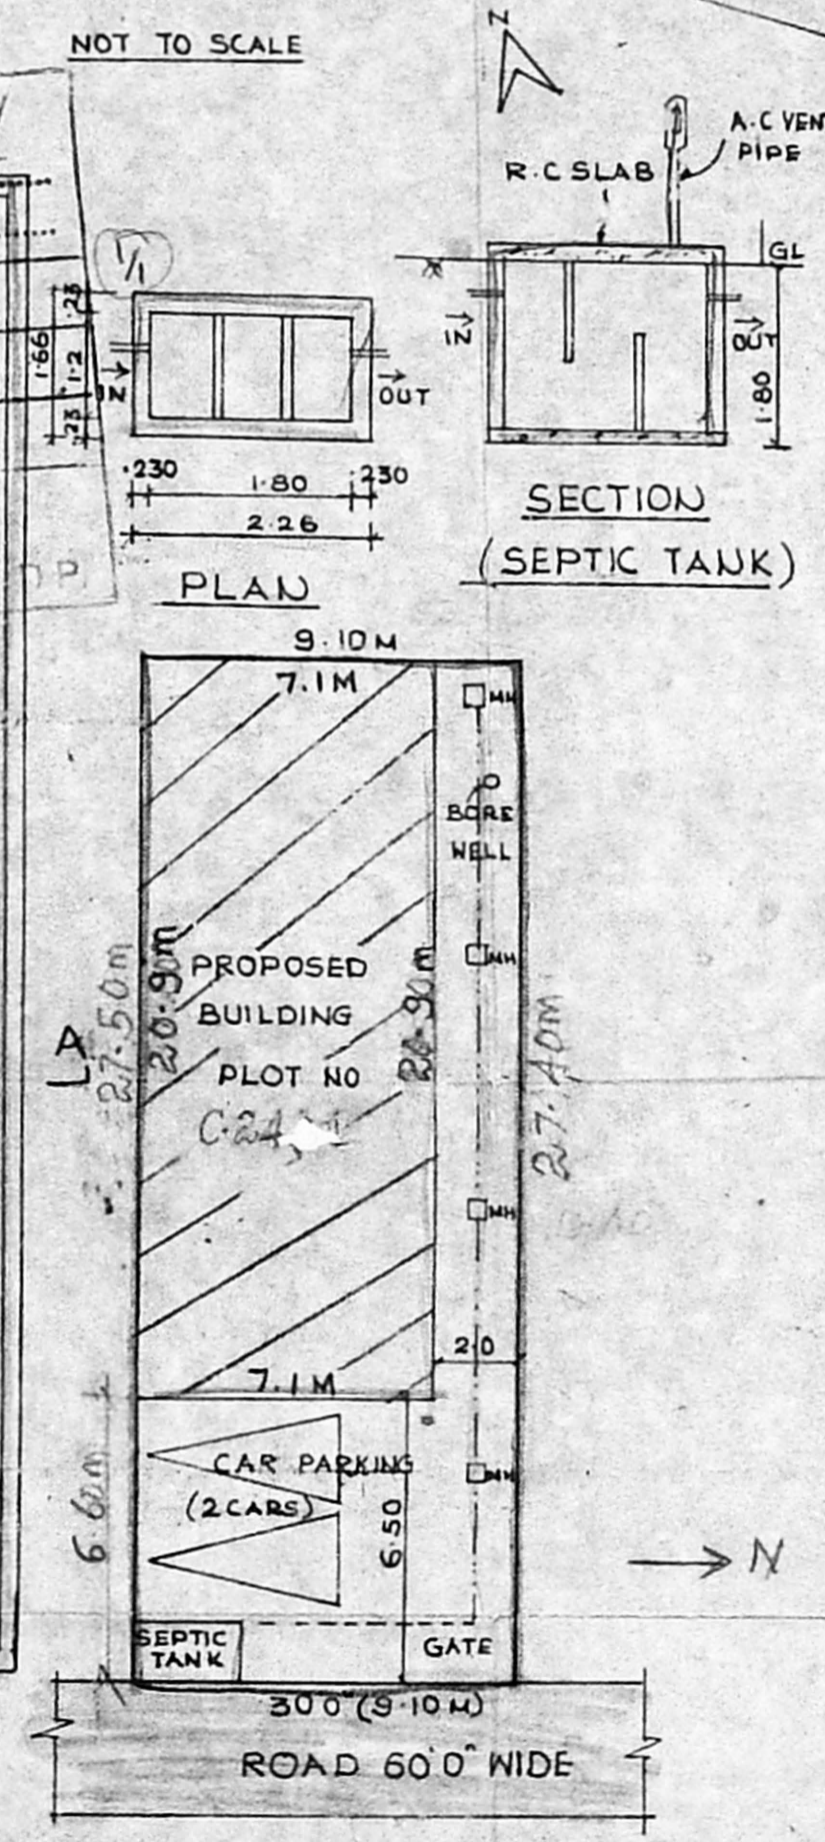

SITE PLAN SCALE (1:200)

PROPOSED GODOWN & OFFICE
AT PLOT NO C24 IN S.N. NO 804/132
AT MADHAVARAM VILLAGE
SAIDAPET TALUK CHNGAI
M.G.R DISTRICT SCALE 1:100

- SPECIFICATIONS**
- R.C.C 1:4:8 FOR FOUNDATION
 - SUPER STRUCTURE WITH STOCK BRICK IN CM 1:5
 - PLASTERING IN CM 1:5 FOR WALLS & 1:3 FOR SOFFITS
 - FLOORING WITH GREY MOSAIC
 - WOOD WORK WITH SEASONED WOOD
 - R.C.C WORK SHALL HAVE QUALITY STEEL
 - WEATHER PROOF COURSE LAID TO SLOPE
 - COLOURING & WHITE WASHING WITH 2 COATS OVER ONE COAT OF PRIMER

JOINERY DETAILS

R.S - ROLLING SHUTTER	3.04 x 2.10
D - DOOR	0.90 x 2.10
V - VENTILATOR	1.20 x 0.60
R.S - ROLLING SHUTTER	1.95 x 2.10
W - WINDOW	1.80 x 1.35
W - WINDOW	1.20 x 1.35
V - VENTILATOR	0.60 x 0.60

AREA DETAILS

TOTAL PLOT AREA	249.79 sq.m.
GROUND FLOOR	148.39 sq.m.
FIRST FLOOR	148.39 sq.m.
TOTAL	296.78 sq.m.
F.S.I	1.19
PLOT COVERAGE	59.41%

COLOUR INDEX

PROPOSED	
ROAD	
BOUNDARY	
SEWER LINE	

Raj Ravi Chandy OWNER

PHONE: 613553

M. DEENA KUMAR, B.Sc., D.C.E.,
Consulting Civil Engineer & Contractor,
Madras Corporation Licensed Surveyor,
License No: 139
Office: 18/2, Red-hills Road, Kolathur,
Madras-99. (opp. Meegambigal Theatre)
Res: 12, Sixth Main Road, Jawahar Nagar,
Annam. Madras-600 082
LICENSED SURVEYOR