



FRONT ELEVATION

72'0" (21.70)

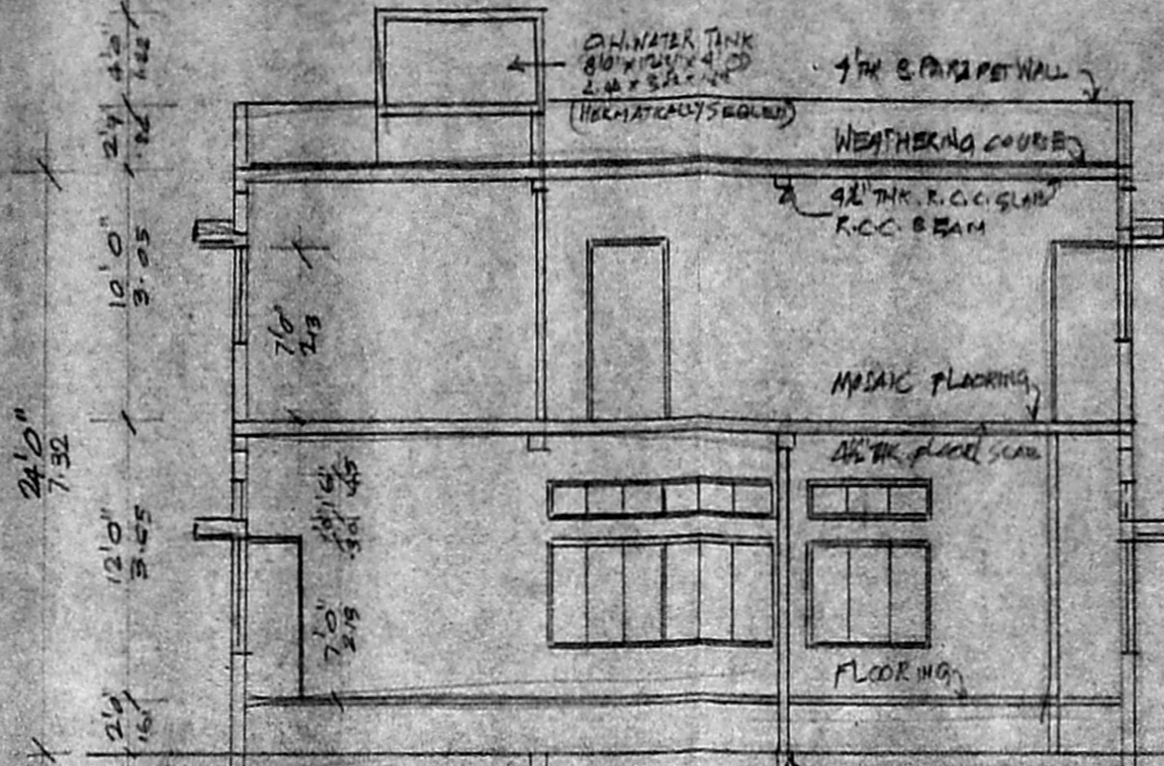

SECTION ON X-X

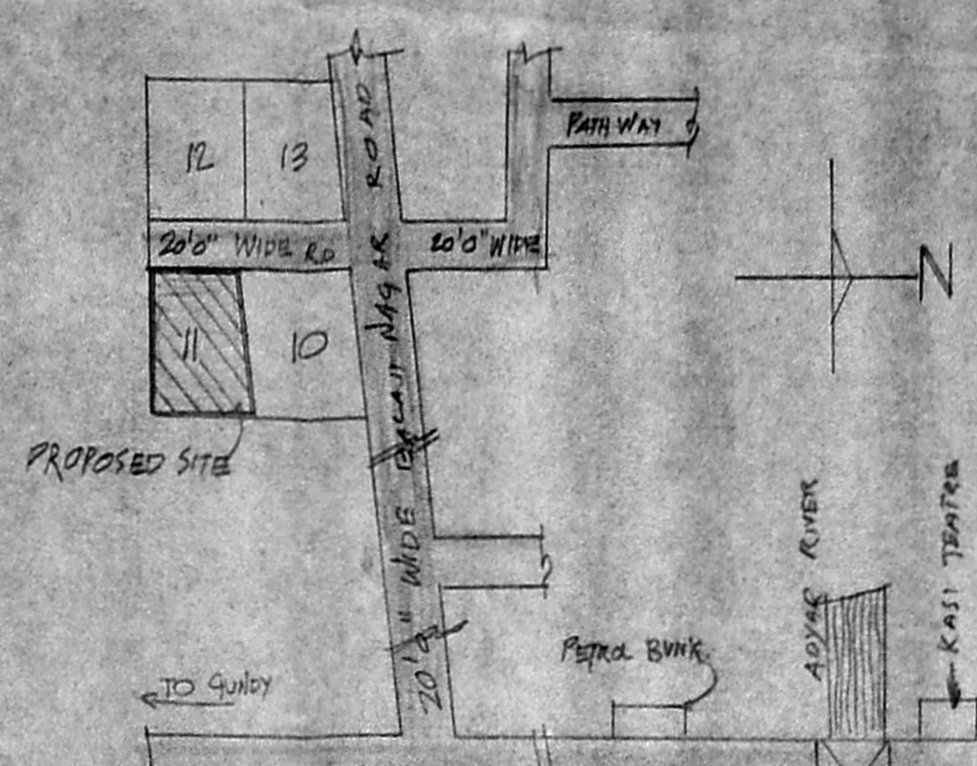

PROPOSED SITE

SCHEDULE OF JOINERY

R.S. ROLLING SHUTTER	11'9" x 9'6"	3.50	2.00
WOOD FRAME DOOR	4'0" x 7'0"	1.25	2.15
"	3'0" x 7'0"	0.75	2.15
"	2'6" x 7'0"	0.75	2.15
W. TW. FRAME GUINDED WINDOW WITH VENTILATOR	10'0" x 4'6"	4.85	1.57
"	11'3" x 4'6"	3.37	1.57
"	8'0" x 4'6"	1.82	1.57
"	5'0" x 4'6"	1.52	0.61

SPECIFICATION

FOUNDATION R.C.C. COLUMN FOUNDATION
ROOFING R.C.C. ROOF SLAB 12" x 12" x 12"
SUPER STRUCTURE R.C.C. WORK IN C.M. 1:3
FLOORING CENTRAL FLOORING & MOSAIC FLOORING
PLASTERING ALL WALLS PLASTERED IN C.M. 1:3
WOOD WORK ALL DOORS, WINDOWS & VENTILATORS ARE MADE BY FINE TEAK WOOD

MACHINERY DETAILS

1200 SEMI AUTOMATIC BLOW MOULDING MACHINE	4 HP EACH - 3 NOS	12 HP
4.5 G. 47 INJECTION HAND MACHINE	4 NOS EACH - 3.25 HP	13 HP
2 HP AIR COMPRESSOR	2 HP - 2 NOS	4 HP
11 - DRILLING MACHINE	1 HP - 1 HP	1 HP
12 - AUTOMATIC BLOW MOULDING MACHINE	1 HP - 10 HP	10 HP
13 - AUTOMATIC INJECTION MOULDING MACHINE	1 HP - 10 HP	10 HP
TOTAL HORSE POWER		= 50

COLOUR INDEX

PROPOSED	SITE BOUNDARY
ROAD	SEWER LINE

AREA STATEMENT

PLOT AREA	5940 SQ. FT.	552.55 M ²
GROUND FLOOR AREA	1530	14213 M ²
FIRST FLOOR AREA	530	14413 M ²

WORKERS DETAILS:


GENTS	= 3 NOS
GENTS (CONTRACT BASIS)	= 2 NOS

PLAN SHOWING THE PROPOSED EXPO UNIT
 (TECHING AIDS PLASTIC MOULDING TRADE & FIBRE GLASS MOULDING)
 FOR MR. R. N. MEGANATHAN
 IN R.S. NO. 101, T.S. NO. 116/26,
 BLOCK NO. 1 DIVISION NO. 146
 PLOT NO. 11 AT EKKATTUTHAGAL
 PALANI NAGAR MAIN ROAD, SAIGAPER
 TALK CHINGLEPUT DIST MADRAS.


SIGNATURE OF OWNER

LICENSED SURVEYOR

 R. Mohan Rao, D.C.E.
 LICENSED SURVEYOR
 Corporation of Madras
 REG. NO. 14
 AMBATTUR T. S. CAMP
 ALANDUR UNIVERSITY
 Consulting Engineer
 Office: 10, Madhav Road,
 T. NAGAR, MADRAS - 600 011

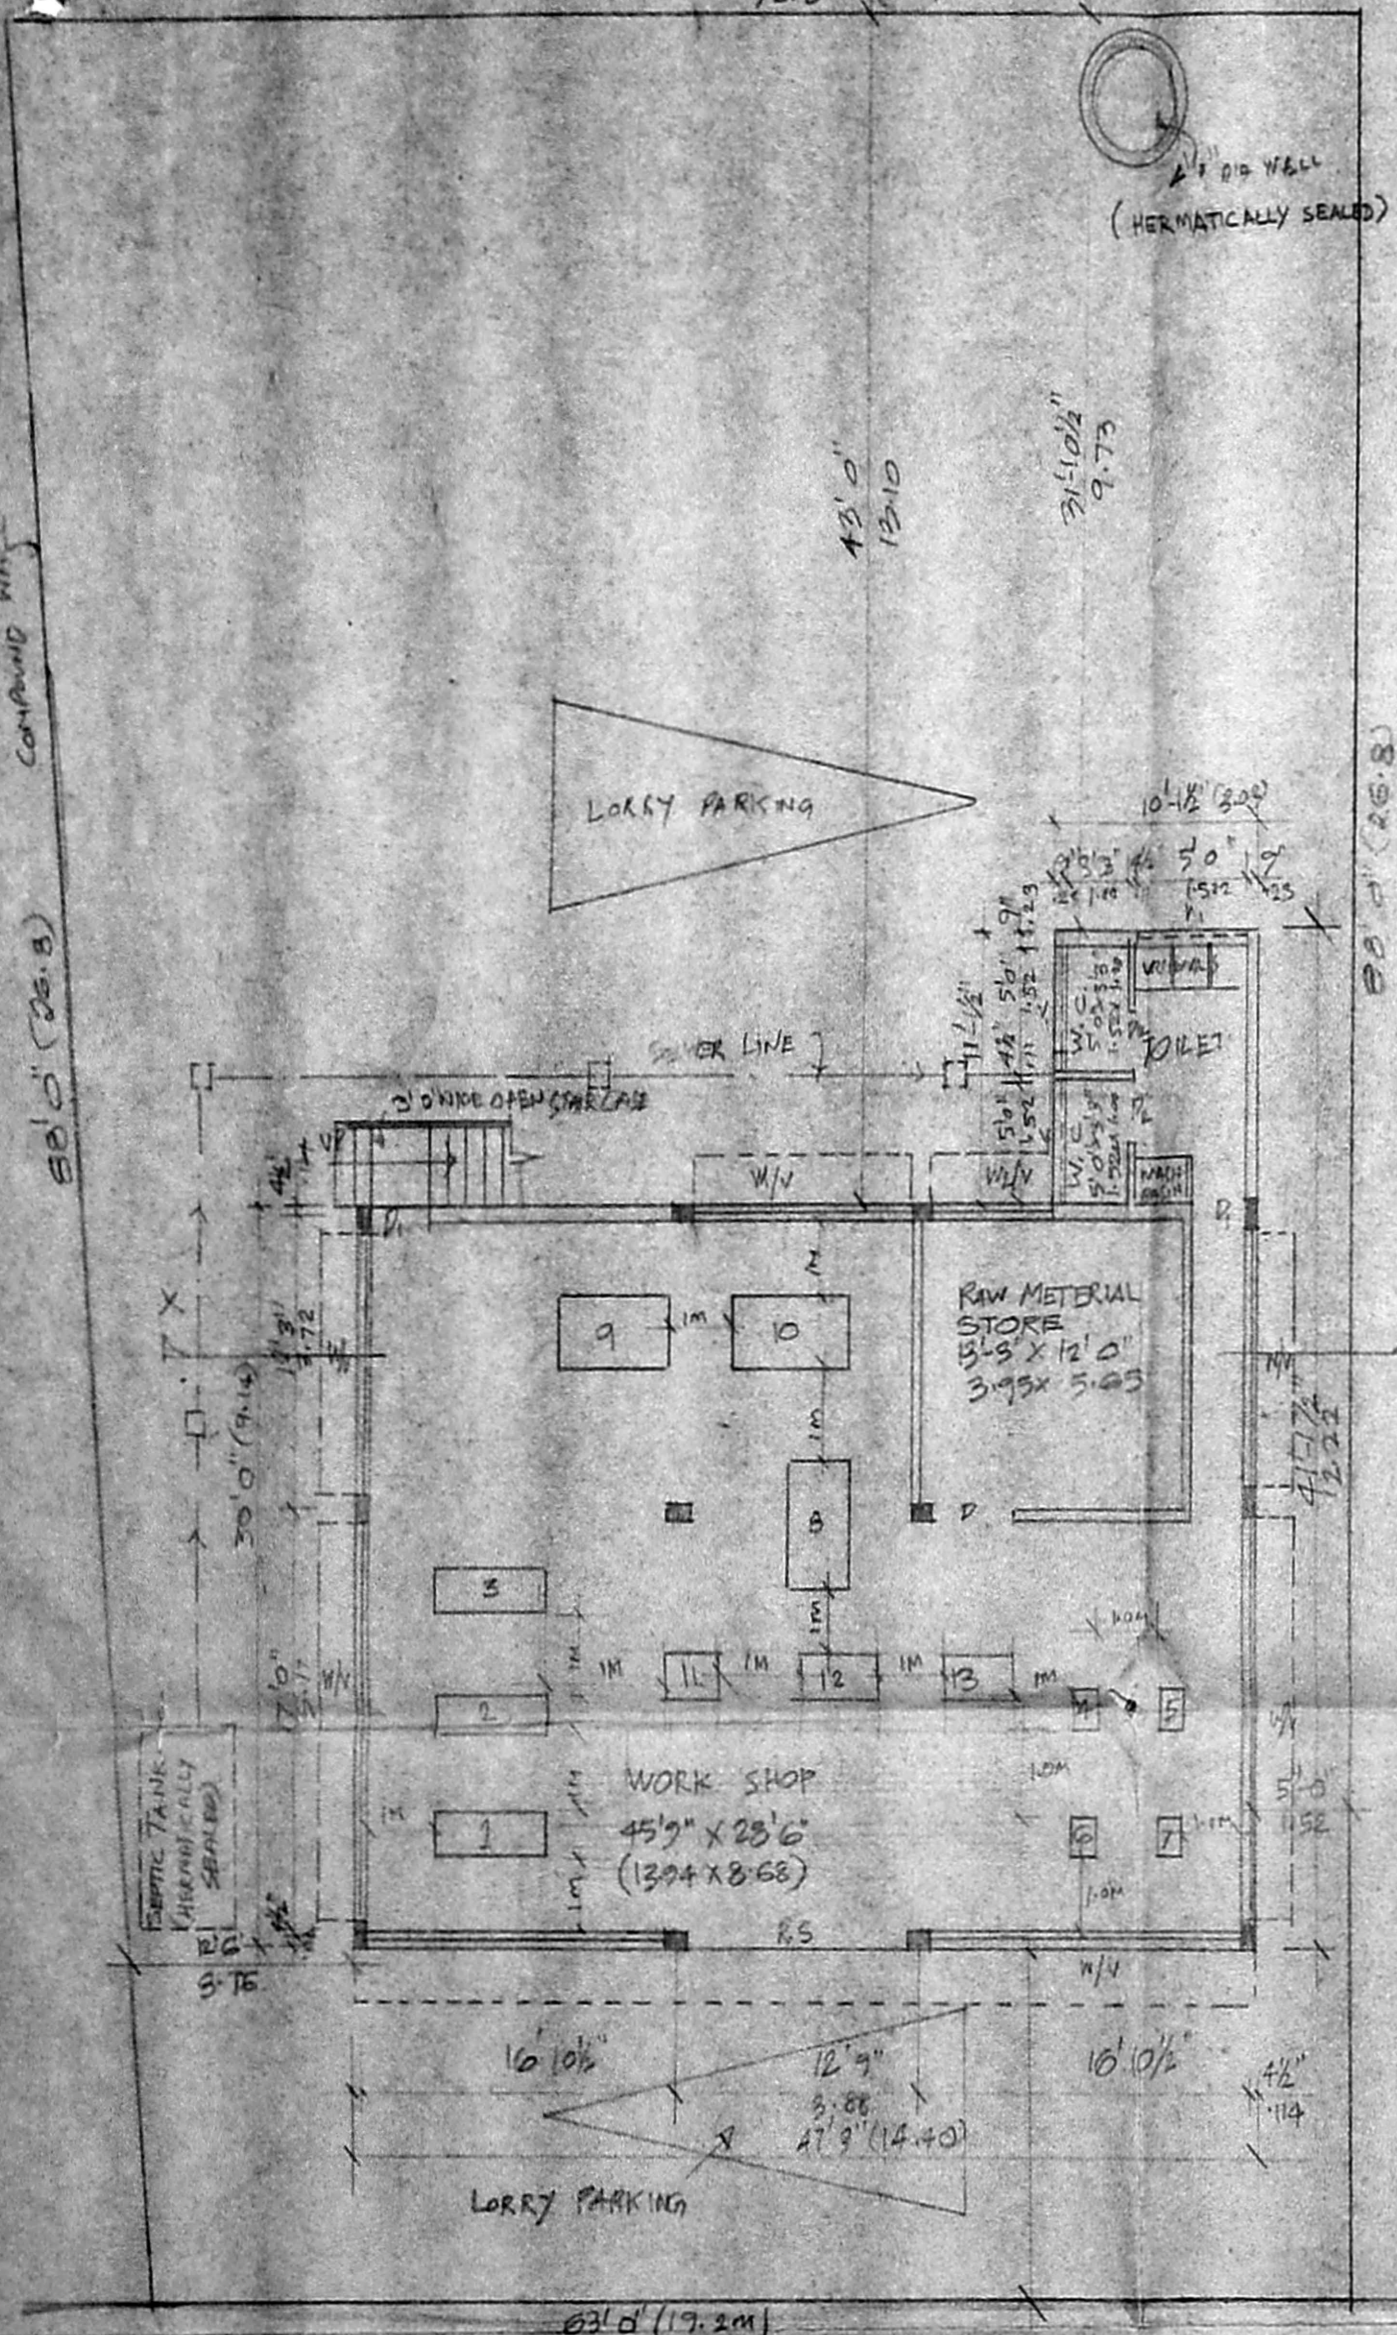


GROUND FLOOR PLAN cum SITE PLAN.

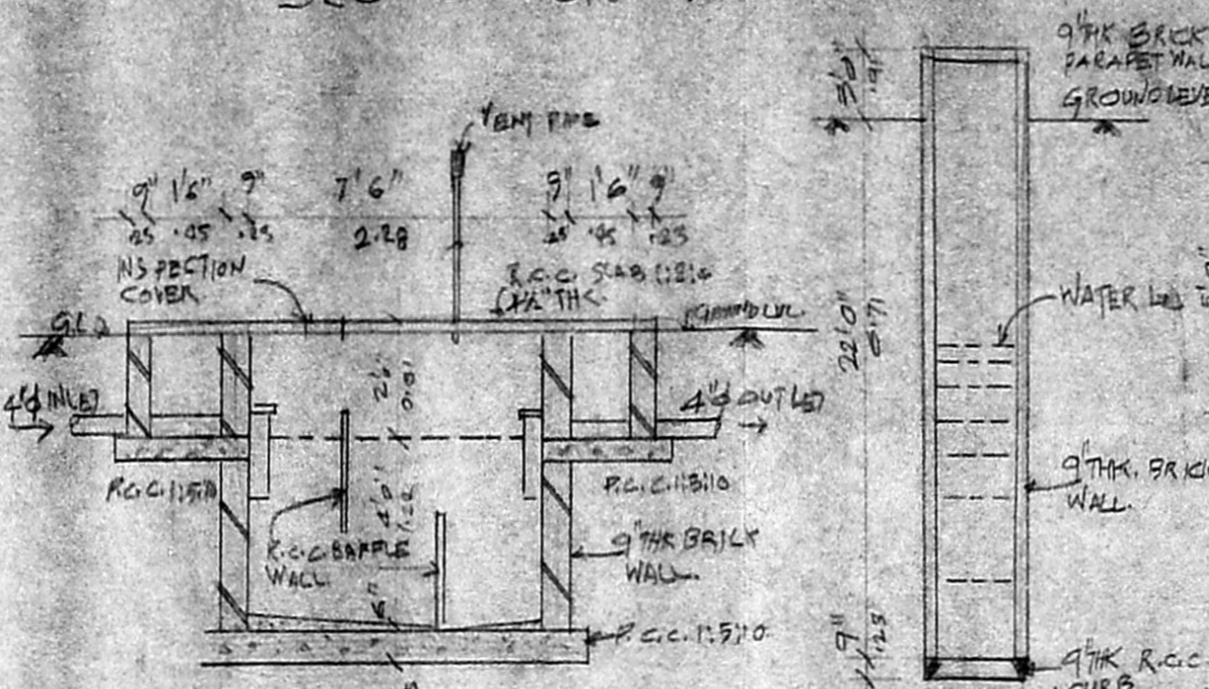


SEPTIC TANK DETAILS

7'6" x 5'6" x 4'0" 2'0" x 1'0" x 1'8"
 HERMETICALLY SEALED
 SCALE 1/4" = 1'0" (1:30)

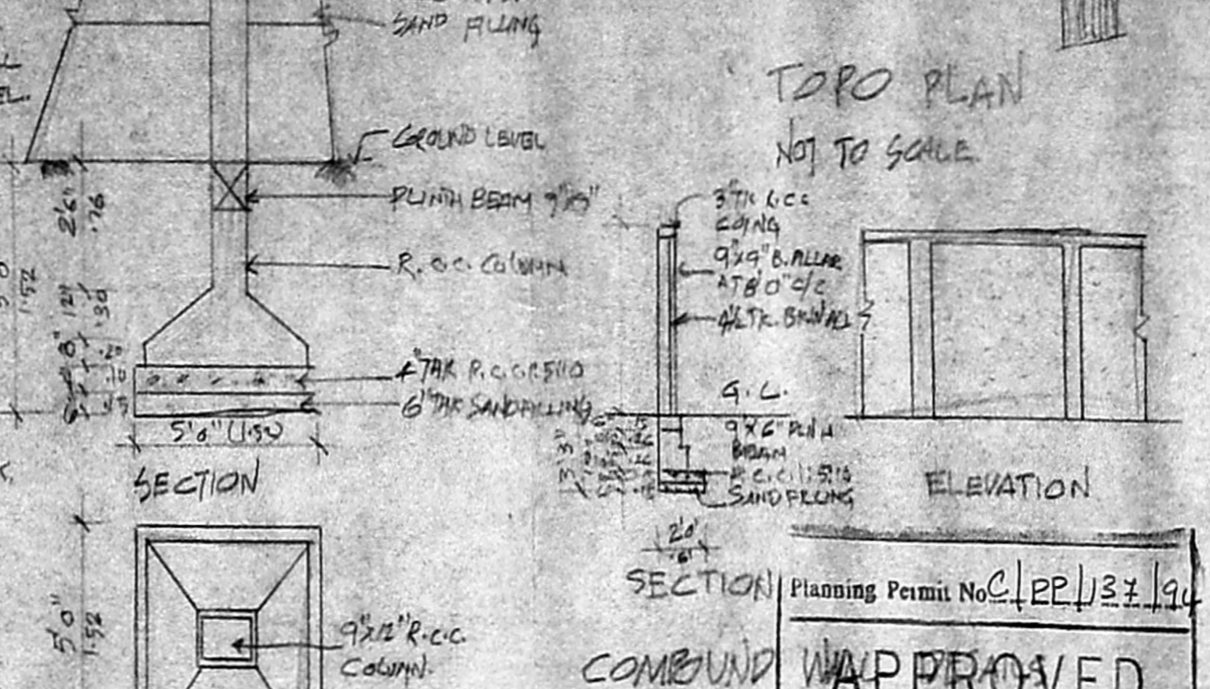


FOUNDATION DETAILS FOR R.C.C. COLUMN


9/2" x 9/2" R.C.C. COLUMN
 SCALE 1/2" = 1'0" (1:20)

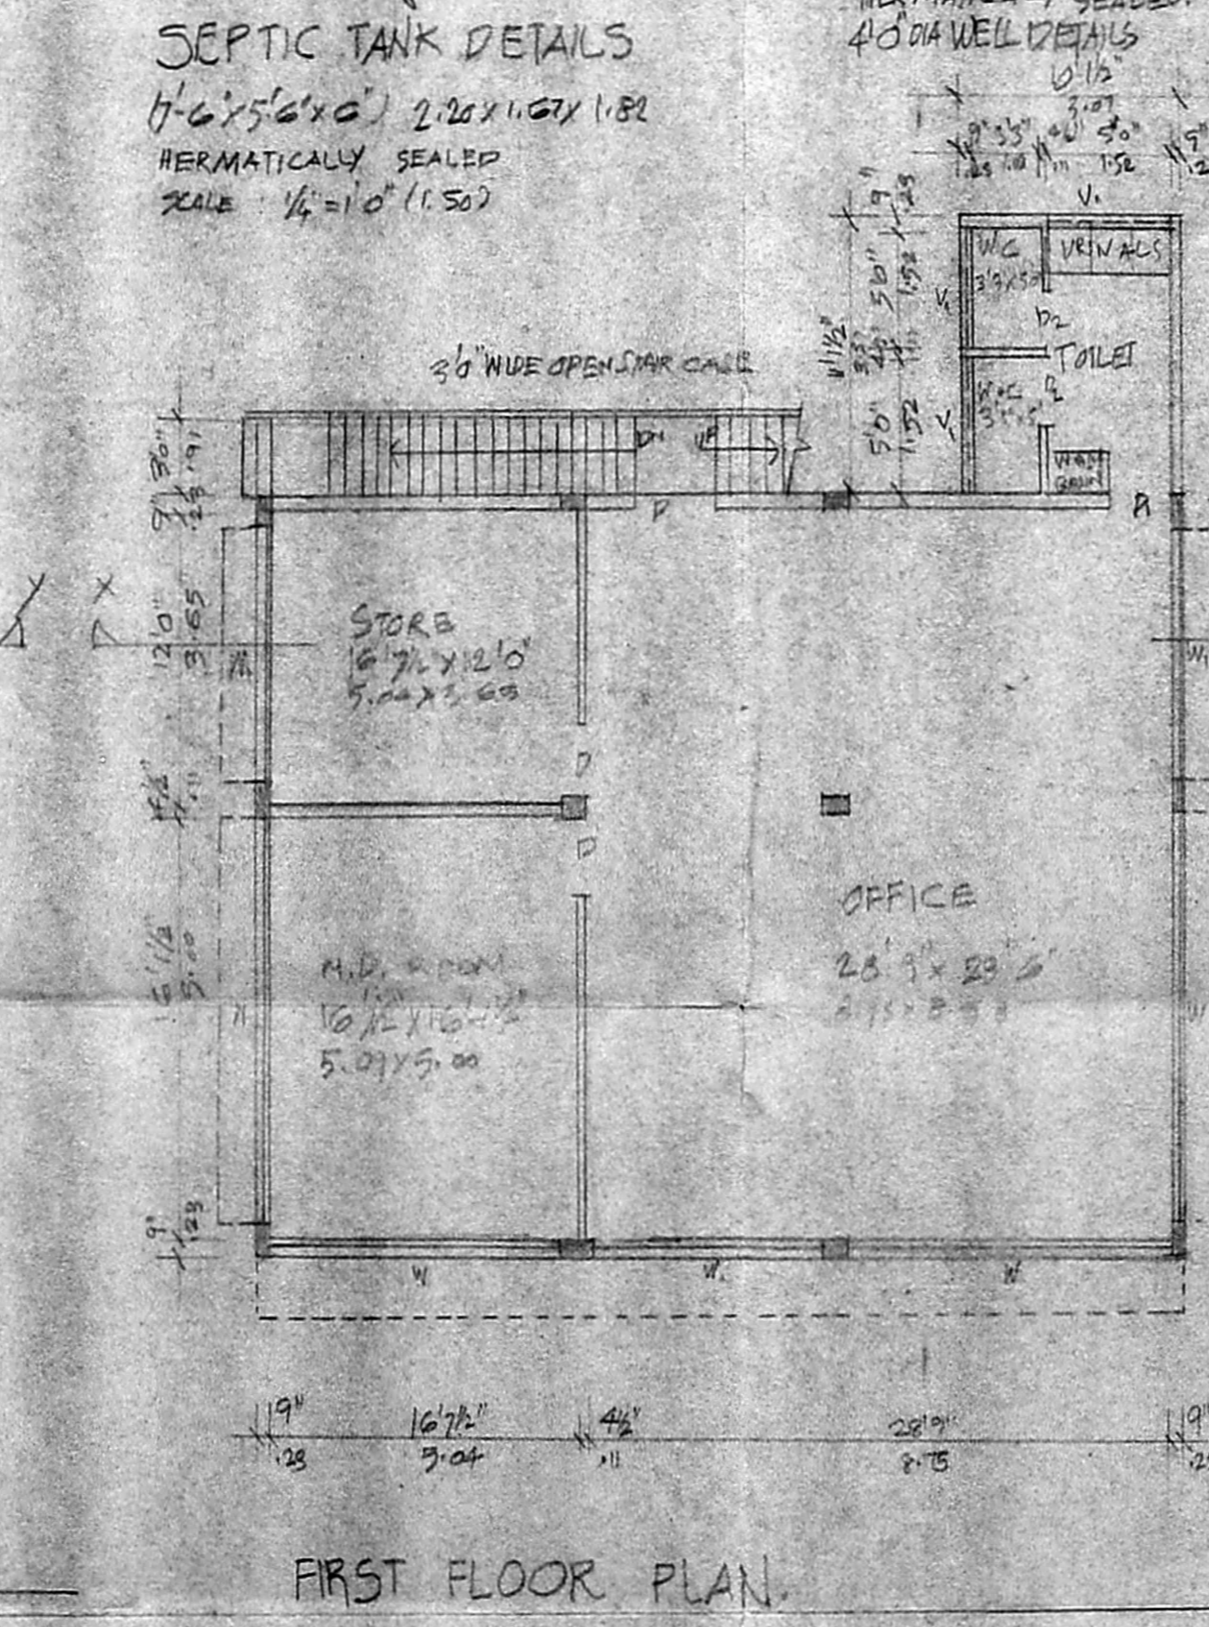

FIRST FLOOR PLAN.

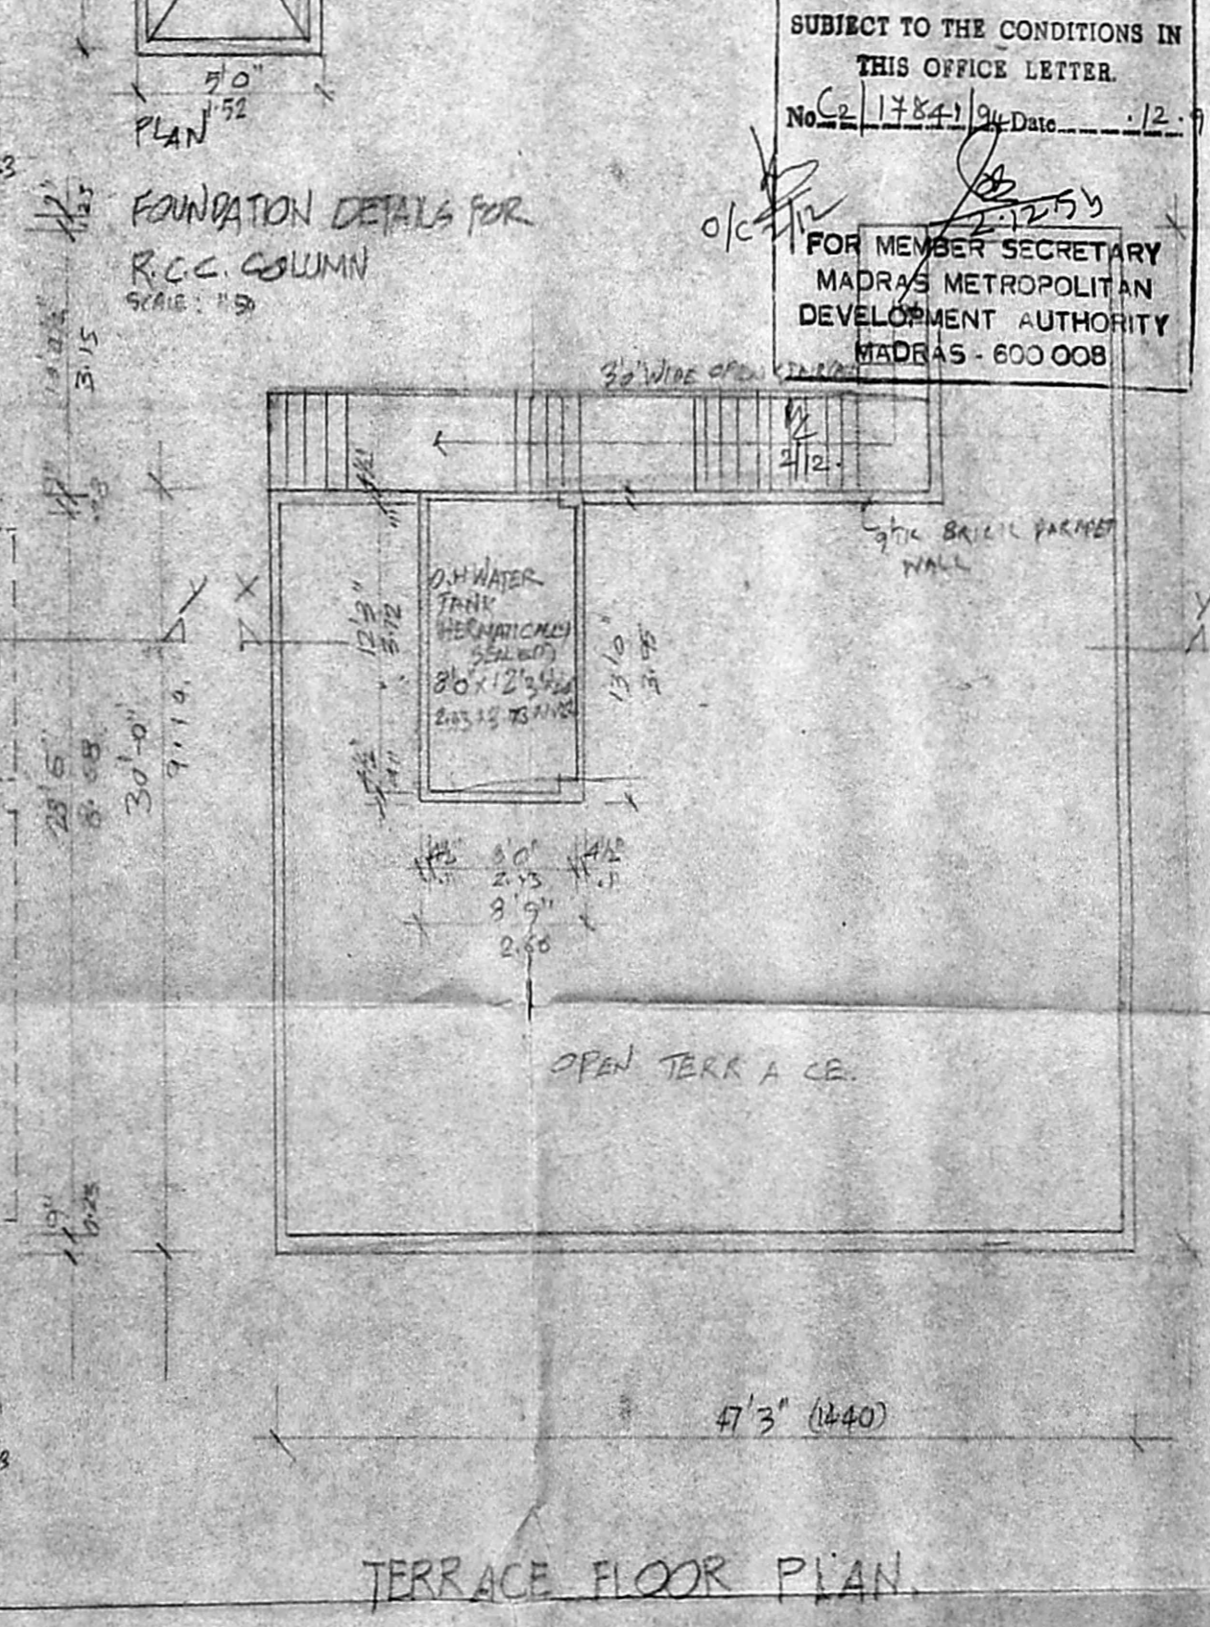

TERRACE FLOOR PLAN.

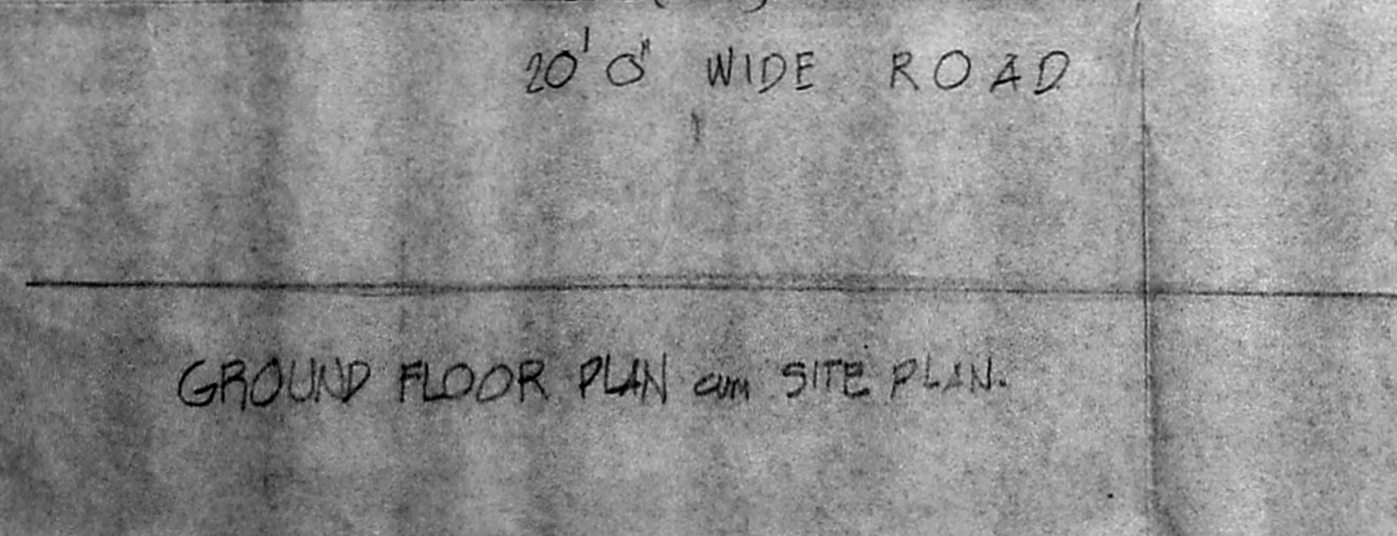

GROUND FLOOR PLAN cum SITE PLAN.