

PROPOSED GODOWN & OFFICE
 AT PLOT NO C.48 S.N. 113883
 AT MADHAVARAM VILLAGE
 SAIDAPET TALUK CHINGAI
 M.G.K. DISTRICT SCALE 1:100

N.O.C. - ISSUED


FILE NO: M. / 11002/94
 DATED: 31-8-94

LEADS ON NO'S 29 94

C. R. Umial
 27/9/94
 FOR CHIEF EXECUTIVE OFFICER
 M.M.D.A., MADRAS 600 008.

4 NOS 10mm²
 2 NOS 16mm²
 TIES 8mm²
 @ 25 C/C

R.C. ROOF SLAB WITH WEATHERING COURSE

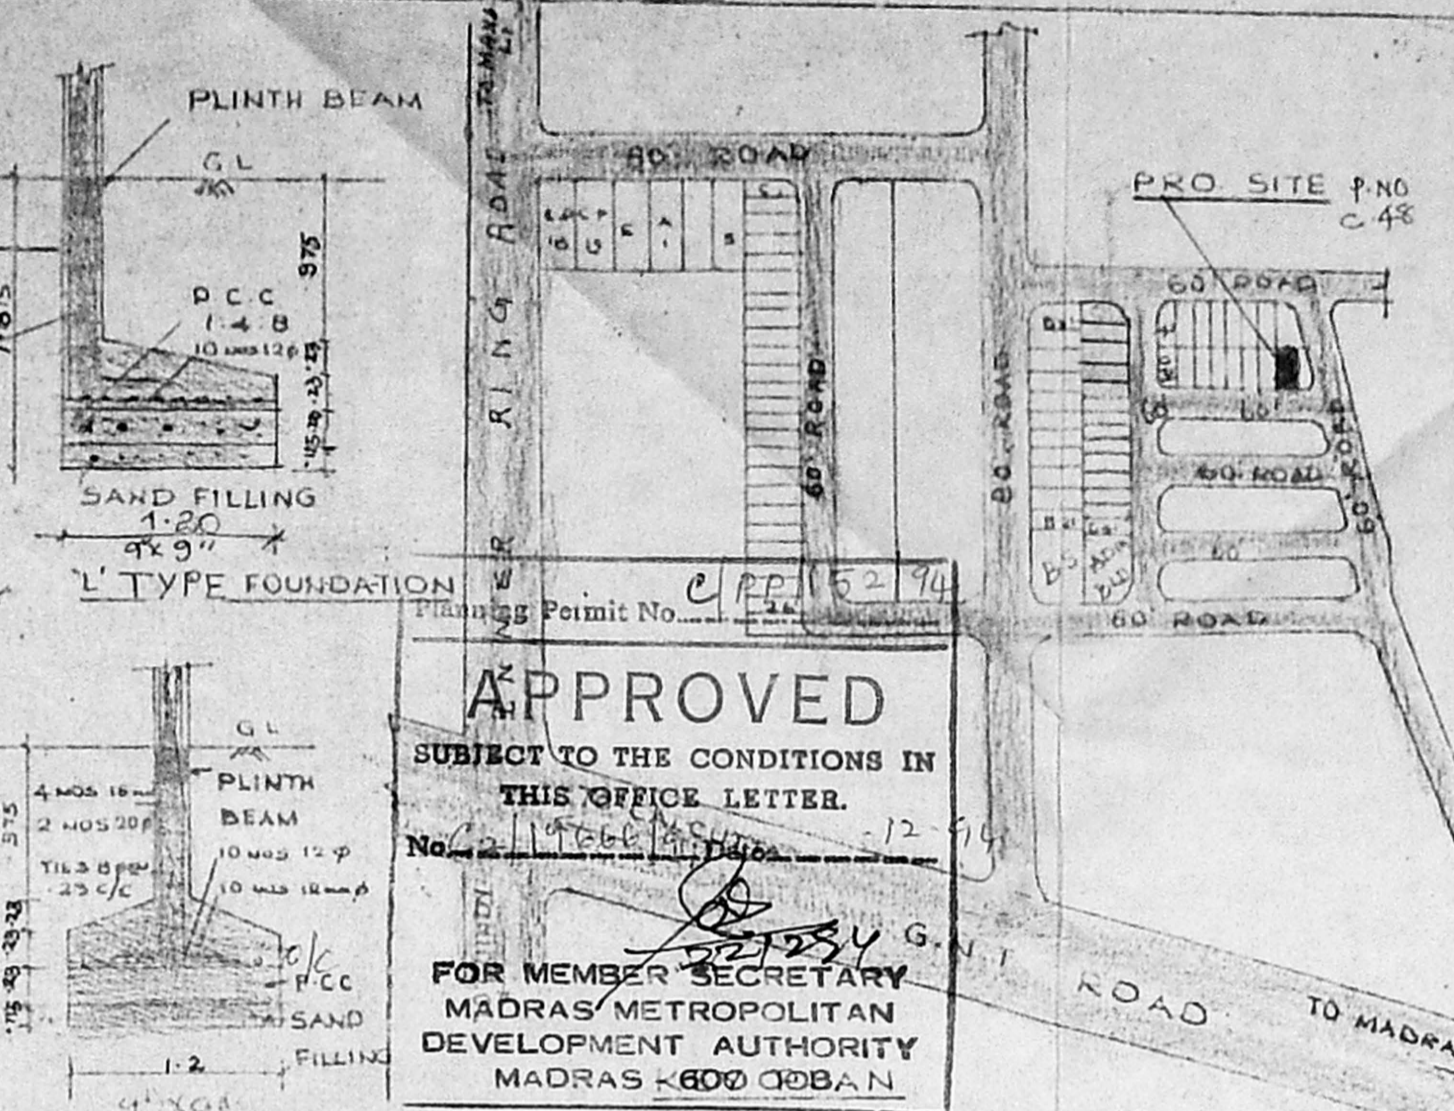

APPROVED
 SUBJECT TO THE CONDITIONS IN THIS OFFICE LETTER.
 No. 21966/1994-12-94
 FOR MEMBER SECRETARY
 MADRAS METROPOLITAN DEVELOPMENT AUTHORITY
 MADRAS 600 008

FOUNDATION DETAIL NOT TO SCALE

ELEVATION

SECTION 'AA'

- SPECIFICATIONS**
- C/C 1:4:8 FOR FOUNDATION
 - SUPER STRUCTURE WITH STOCK BRICKING M 15
 - PLASTERING IN C.M. 1:5 FOR WALLS & 1:3 FOR SOFFITS
 - FLOORING WITH GREY MOSAIC
 - WOOD WORK WITH SEASONED WOOD
 - R.C.C WORK SHALL HAVE QUALITY STEEL
 - WEATHER PROOF COURSE LAID TO SLOPE
 - COLOURING & WHITE WASHING WITH 2 COATS OVER ONE COAT OF PRIMER

JOINERY DETAILS


R.S. - ROLLING SHUTTER	3.04 x 2.10
D - DOOR	0.90 x 2.10
V - VENTILATOR	1.20 x 0.60
R.S. - ROLLING SHUTTER	1.98 x 2.10
W - WINDOW	1.20 x 1.35
W. - WINDOW	1.20 x 1.35
V. - VENTILATOR	0.60 x 0.60

AREA DETAILS


TOTAL PLOT AREA	: 227.5 M ²
GROUND FLOOR	: 131.35 M ²
FIRST FLOOR	: 131.35 M ²
TOTAL	: 262.7 M ²
F.S.I	: 1.16
PLOT COVERAGE	: 58%

COLOUR INDEX


PROPOSED	
ROAD	
BOUNDARY	
SEWER LINE	

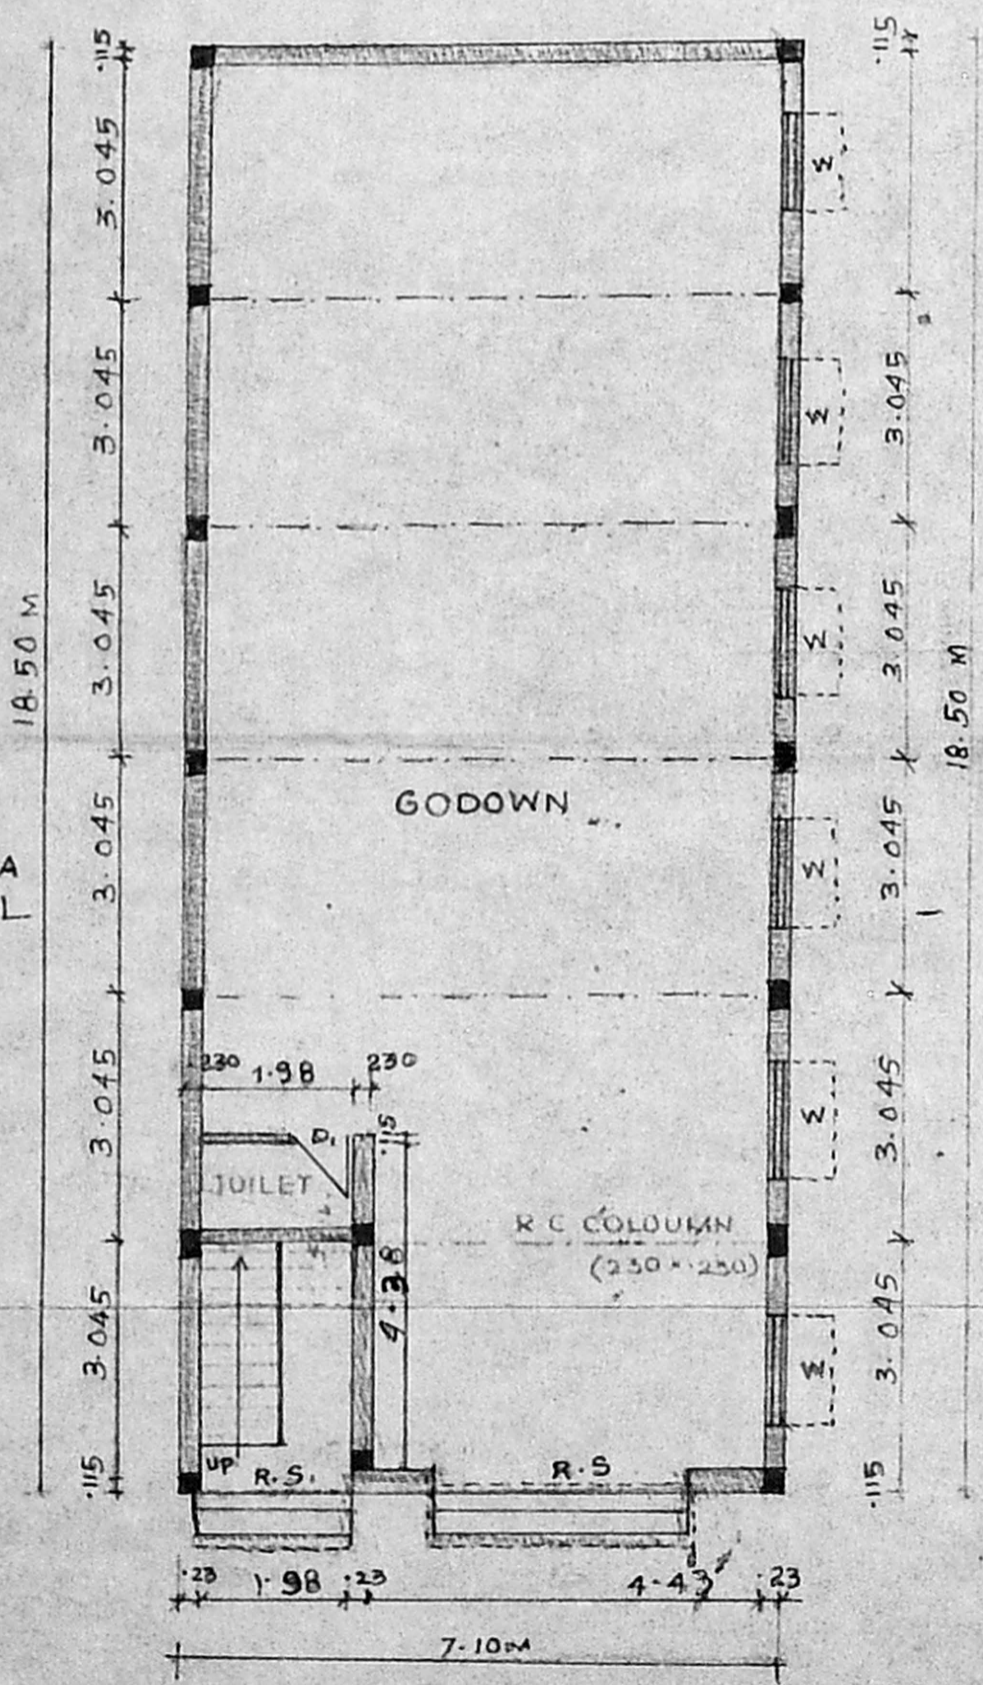


GROUND FLOOR PLAN SCALE 1:100

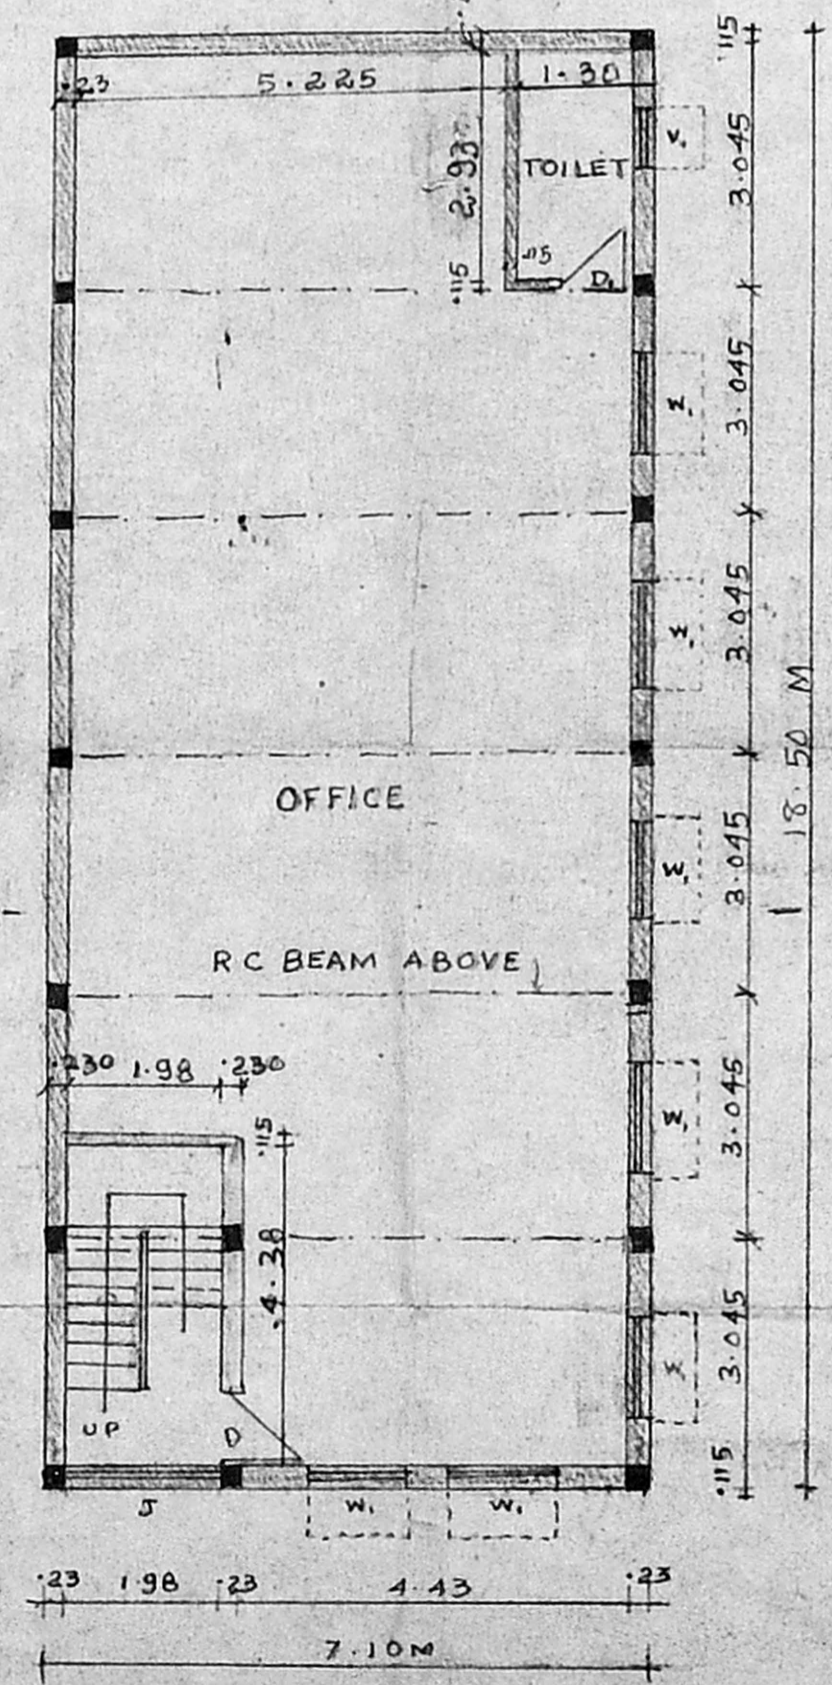

FIRST FLOOR PLAN

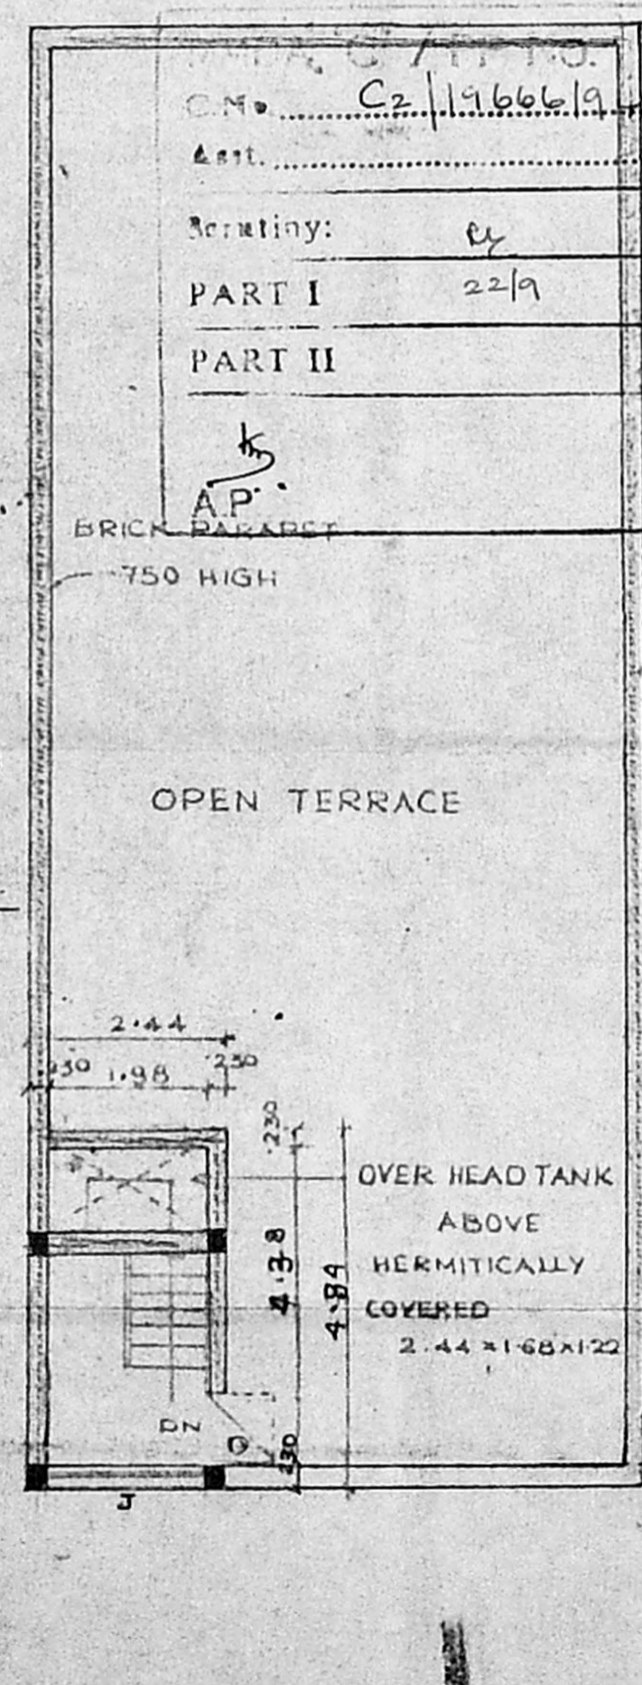

TERRACE FLOOR PLAN

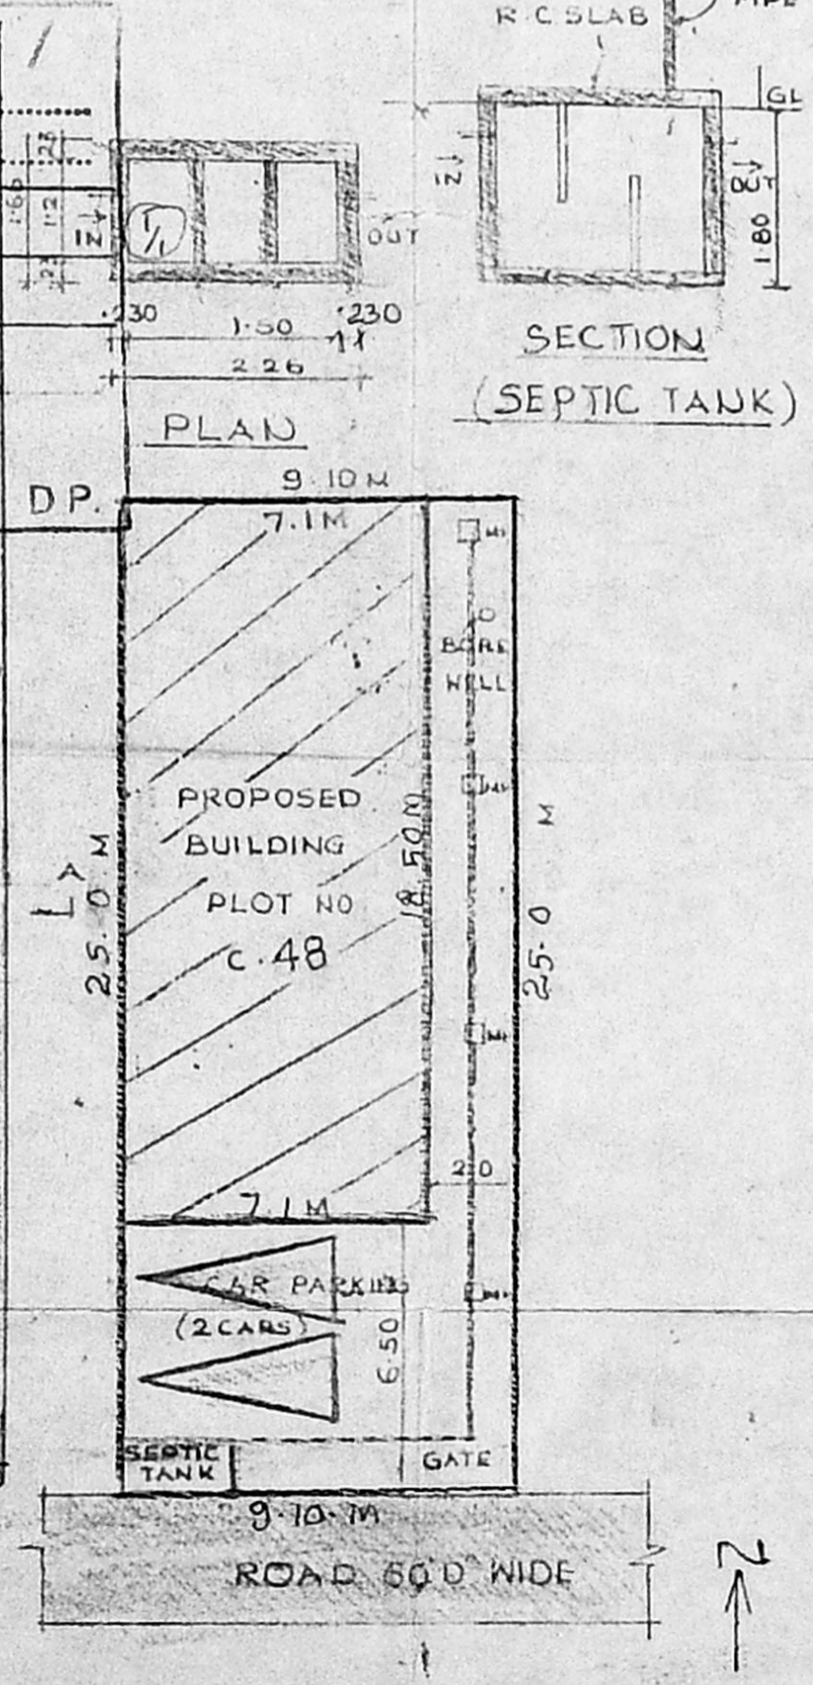

SITE PLAN SCALE 1:200

OWNER
M. N. Deena Kumar
 M. N. DEENA KUMAR, B.Sc., D.C.E.,
 Consulting Civil Engineer & Contractor,
 Madras Corporation Licensed Surveyor
 License No: 139
 Off: 18/2, Red-hills Road, Kolathur
 Madras-99. (opp. Moogambigal Theatre)
 Tel: 12, Sixth Main Road, Jawahar Nagar,
 Chennai, Madras-600 021

LICENSED SURVEYOR