



FRONT ELEVATION

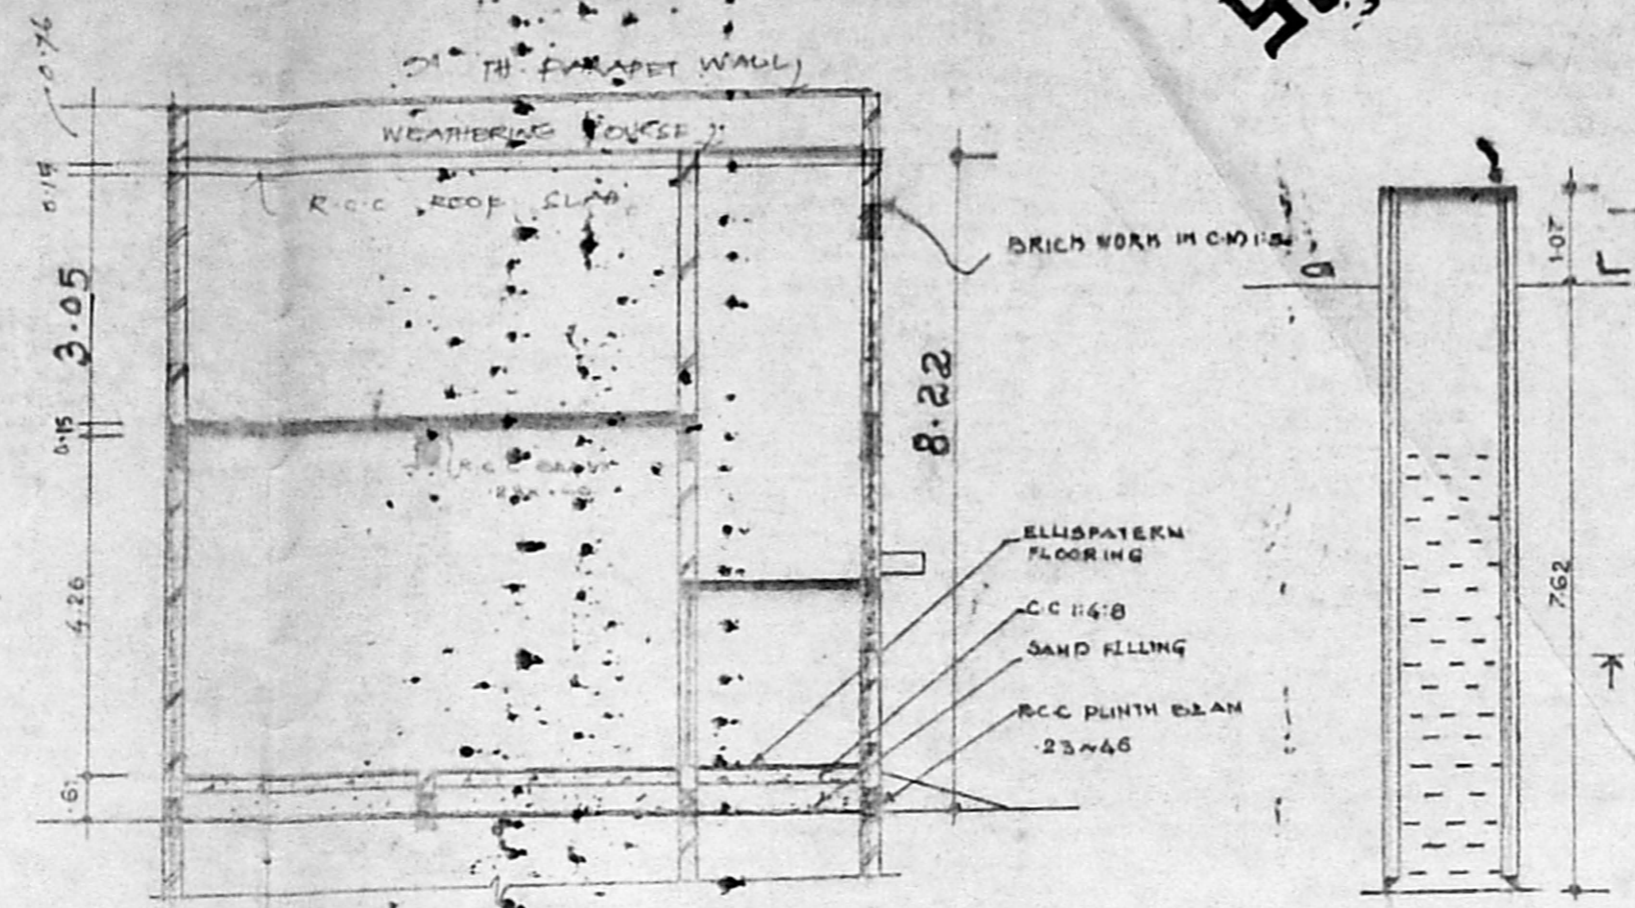


SECTION A-A

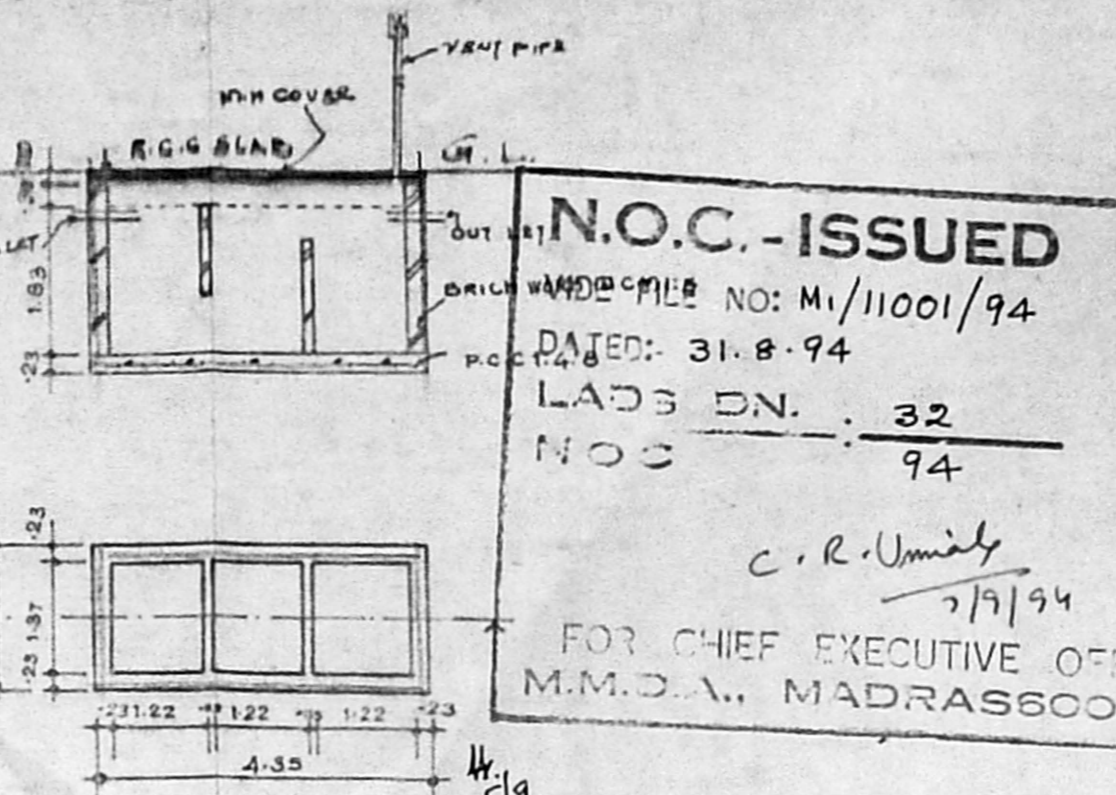


PLAN & SEC. OF SEPTIC TANK

N.O.C. - ISSUED
 M.M.D.A. FILE NO: M/11001/94
 DATED: 31.8.94
 LADS DN. 32
 NOC 94
 C.R. Umily
 7/9/94
 FOR CHIEF EXECUTIVE OFFICER
 M.M.D.A., MADRAS 600 008.

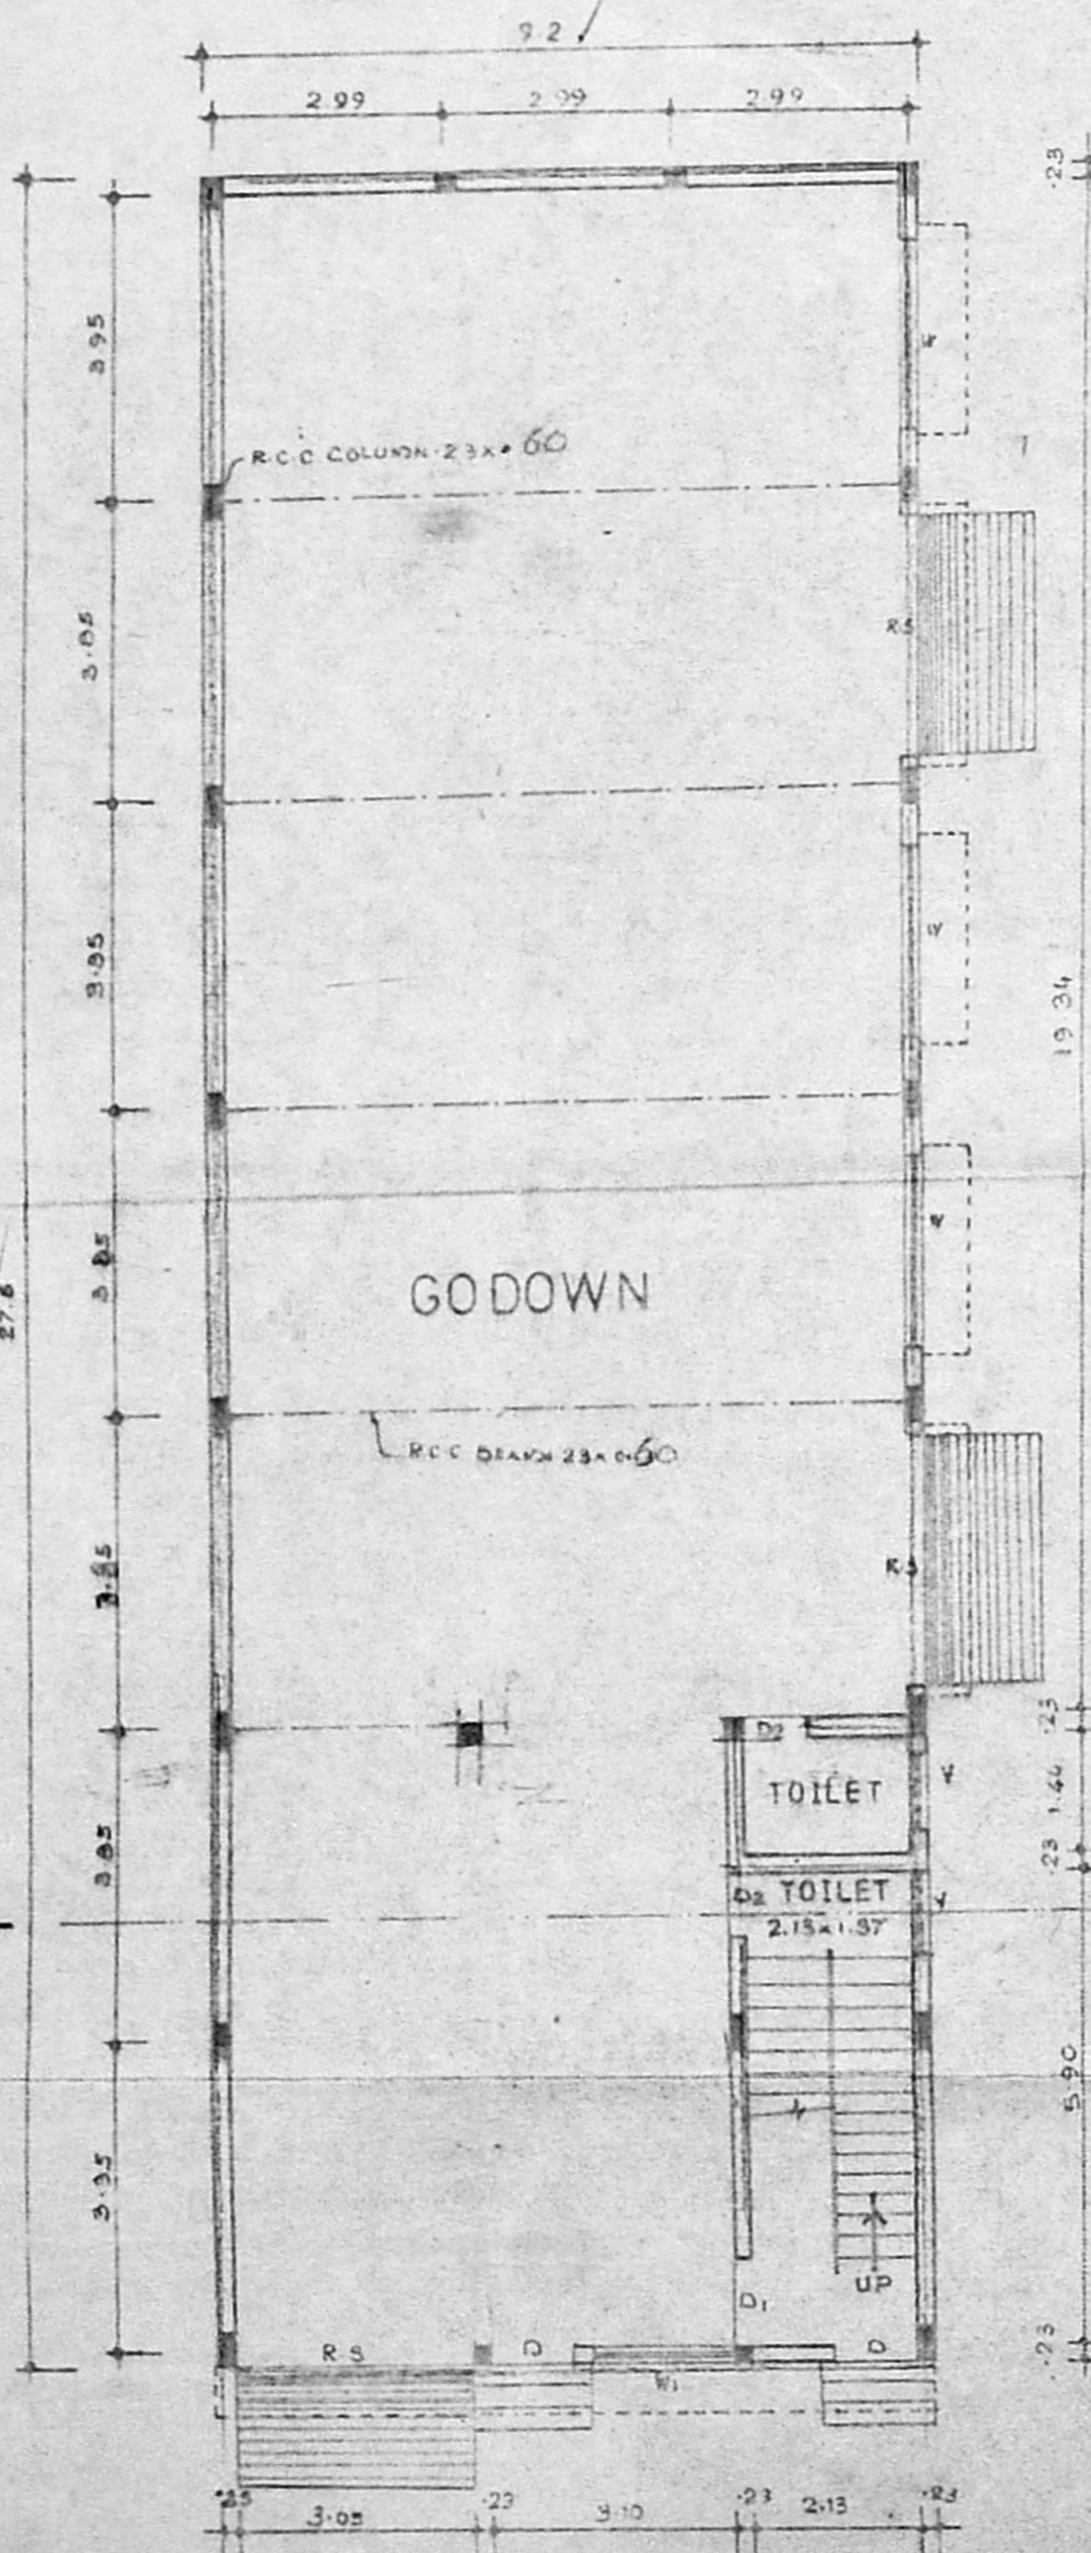


GROUND FLOOR PLAN

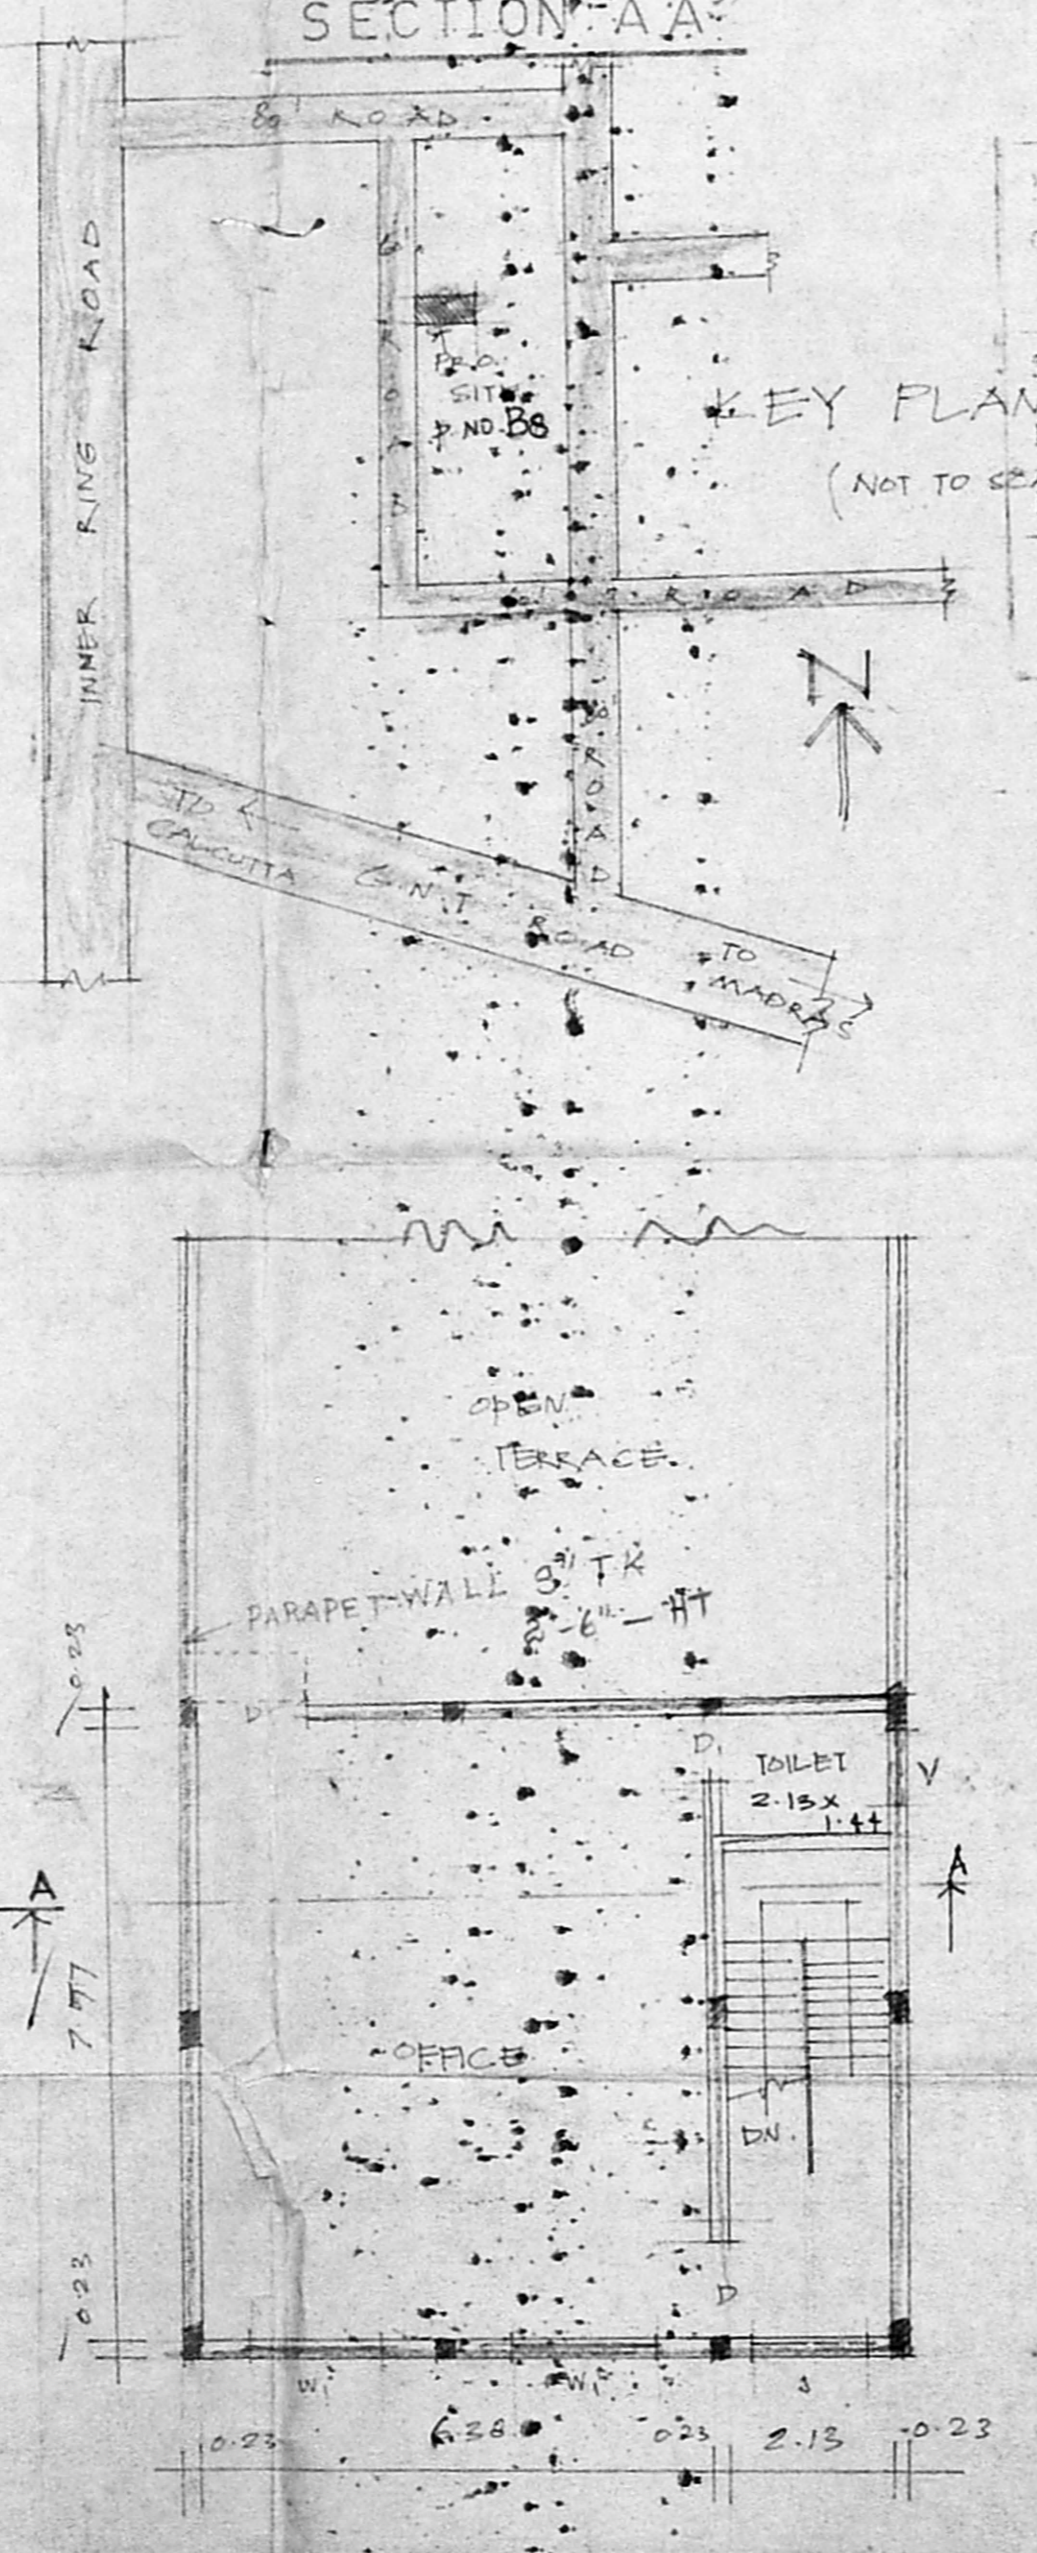


FIRST FLOOR PLAN


MMDA 'C' / PP NO. /
 C.N. 22/19669/94
 PART I
 PART II
 A.P. D.P.

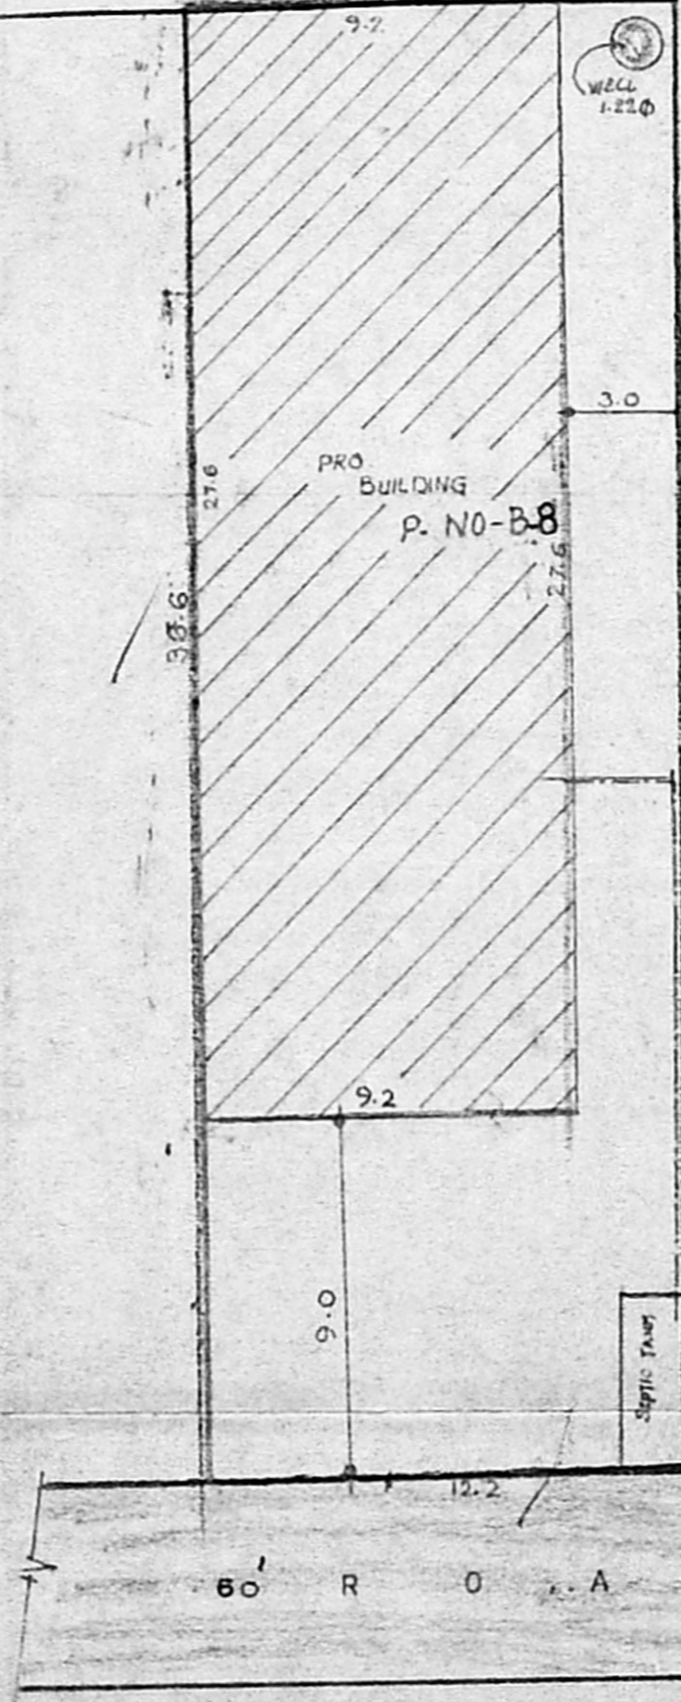

SITE PLAN

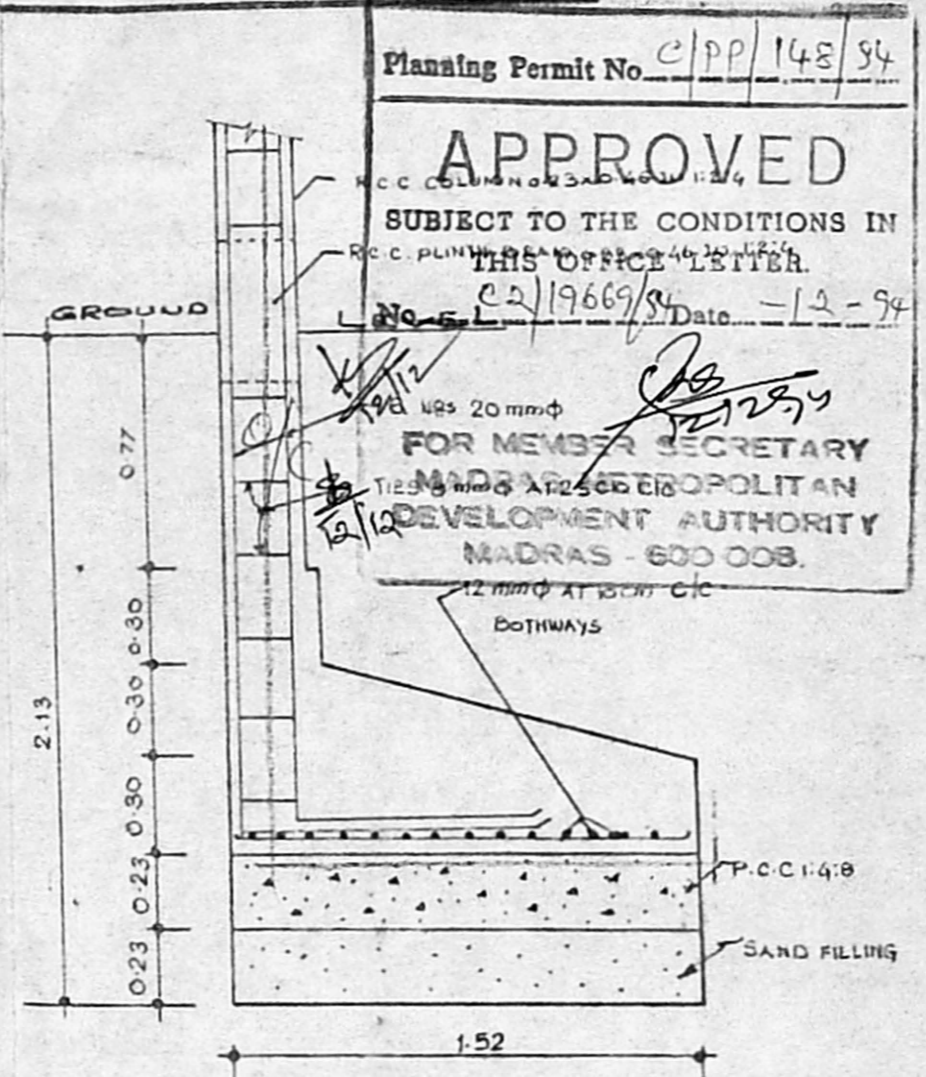

COLUMN L-TYPE FOUNDATION

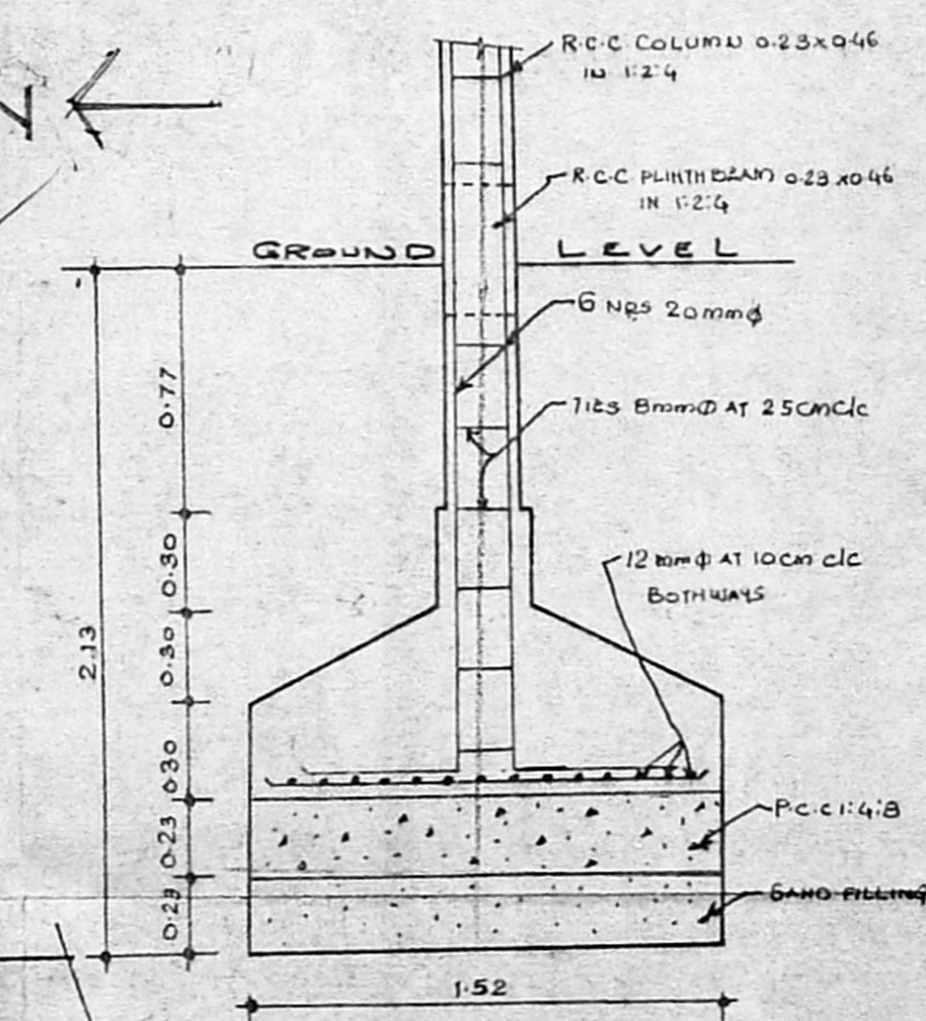

COLUMN FOUNDATION

Planning Permit No. C/PP/148/94
APPROVED
 SUBJECT TO THE CONDITIONS IN
 THIS OFFICE LETTER
 No. C.L. 22/19669/94 Date - 12-94
 FOR MEMBER SECRETARY
 MADRAS METROPOLITAN
 DEVELOPMENT AUTHORITY
 MADRAS - 600 008.
 12 mmφ AT 10cm c/c
 BOTHWAYS

PLAN SHOWING THE PROPOSED
 CONSTRUCTION OF OFFICE CUM
 GODOWN IN PLOT NO: B. 8,
 S.NO: 787^{PT. 788 PT.} 788^{PT.} 783^{PT.}, AT MADAVRAM
 BUS AND TRUCK TERMINAL
 OF MADAVARAM VILLAGE,
 CHENGAI M.G.R. DIST


JOINERY DETAILS

RS. ROLLING SHUTTER	3.05 x 2.44
D 000R	1.07 x 2.44
D ₁ - DO -	1.07 x 2.13
D ₂ - DO -	0.76 x 2.13
W WINDOW	2.44 x 1.37
W ₁ - DO -	1.83 x 1.37
V VENTILATOR	0.91 x 0.61
J R.G.C. JALLY	1.07 x 1.53
J ₁ - DO -	1.83 x 0.91
J ₂ - DO -	1.83 x 2.13

AREA STATEMENT

PLOT AREA	446.52 sq.m , 4800.00 sft
PROPOSED BUILDING (G.F)	253.92 sqm , 2732.18 sft
PLOT COVERAGE	57%
FLOOR SPACE INDEX	0.73
FIRST FLOOR	73.876 707.22 sft

COLOUR INDEX

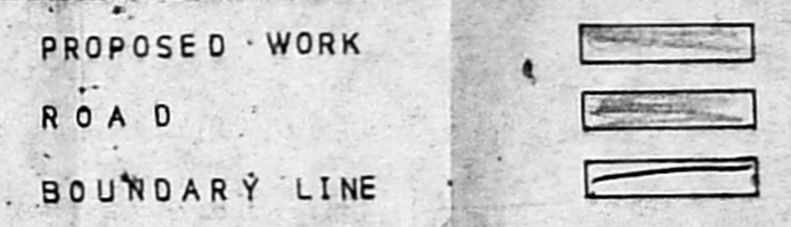

OFFICE USE ONLY

SCALE 1:100

OWNER SIGNATURE

PHONE: 613553
 A. R. DEENA KUMAR, B.Sc., B.O.E.,
 Consulting Civil Engineer & Contractor,
 Madras Corporation Licensed Surveyor
 Licence No: 139
 Off: 18/2, Red-hills Road, Kolathur
 Madras-99, (opp. Moogambigal Theatre)
 Res: 12, Sixth Main Road, Jawahar Nagar,
 Agaram, Madras-600 082.

LICENCED SURVEYOR

SCALE: 1:200