

PLAN SHOWING THE PROPOSED BUILDING AT (COTTAGE INDUSTRY) PLOT NO 3, 4 & 5 KRISHNAN STREET KODUNGAIYUR

MADRAS 600 051 SURVEY NO 136/4B PART CORPORATION DIVISION NO 1

FOR NATURE OF INDUSTRY: TOYS MANUFACTURING UNIT (LIST IN DCR ANNEXURE V NO 68)

SPECIFICATIONS

- FOUNDATION IN P.C.C 1:4:8
- BRICK WORK ARE IN C.M. 1:4
- R.C.C ARE IN C-CONC. 1:2:4
- PLASTERING WITH C.M. 1:6
- WEATHERING COURSE WITH TWO LAYERS OF TILES

REFERENCES

- R S ROLLING SHUTTER 12' 0" X 8' 0"
- R S 10' 0" X 8' 0"
- D DOOR 3' 0" X 7' 0"
- D₂ 2' 6" X 7' 0"
- W WINDOW 6' 0" X 4' 6"
- G G GRILL GATE 7' 6" X 7' 0"
- J JALLY 6' 6" X 15' 0"
- V VENTILATOR 3' 0" X 2' 0"

SCALE 1" = 8' 0"

AREA DETAILS

- PLOT EXTENT - 5900.00 Sq. Ft.
- PRO GROUND FLOOR - 2469.00 Sq. Ft.
- PRO HEAD ROOM - 148.50 Sq. Ft.
- PLOT COVERAGE - 41.8%
- F.S.I - 0.62

COLOUR INDEX

- PROPOSED
- ROAD
- BOUNDARY


OWNER'S SIGNATURE

S. Kumaravel


S. Kumaravel, D.C.E.
 Consulting Civil Engineer & Contractor
 Class-II Licensed Surveyor
 CORPORATION OF MADRAS
 NO. 4/60, KANNADASAN NAGAR
 MADRAS-600 051

LICENSED SURVEYOR


SREE RAGHAVENDRA CONSULTANTS
 CONSULTING CIVIL ENGINEER & CONTRACTOR
 4/60 KAVIARASU KANNADASAN NAGAR
 MADRAS 600 051

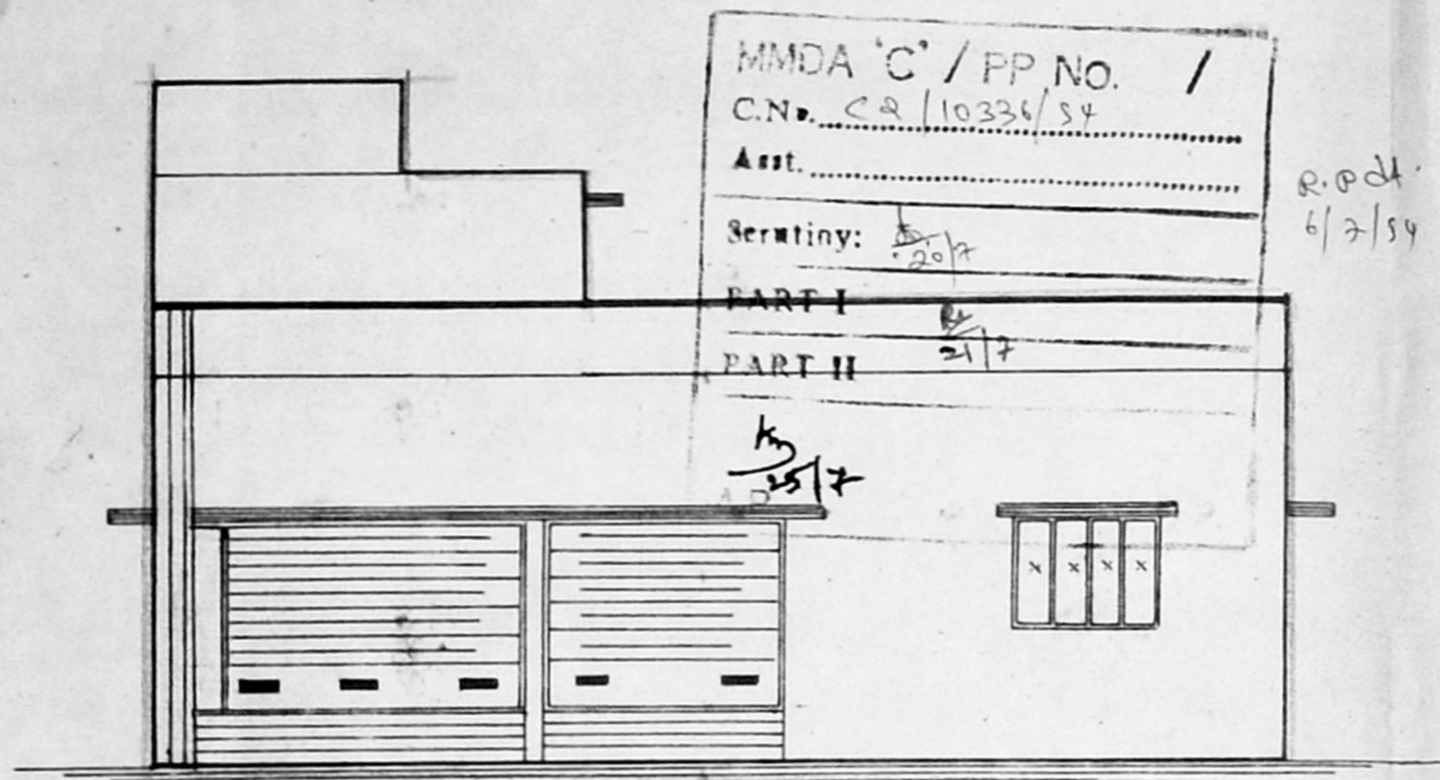


FRONT ELEVATION

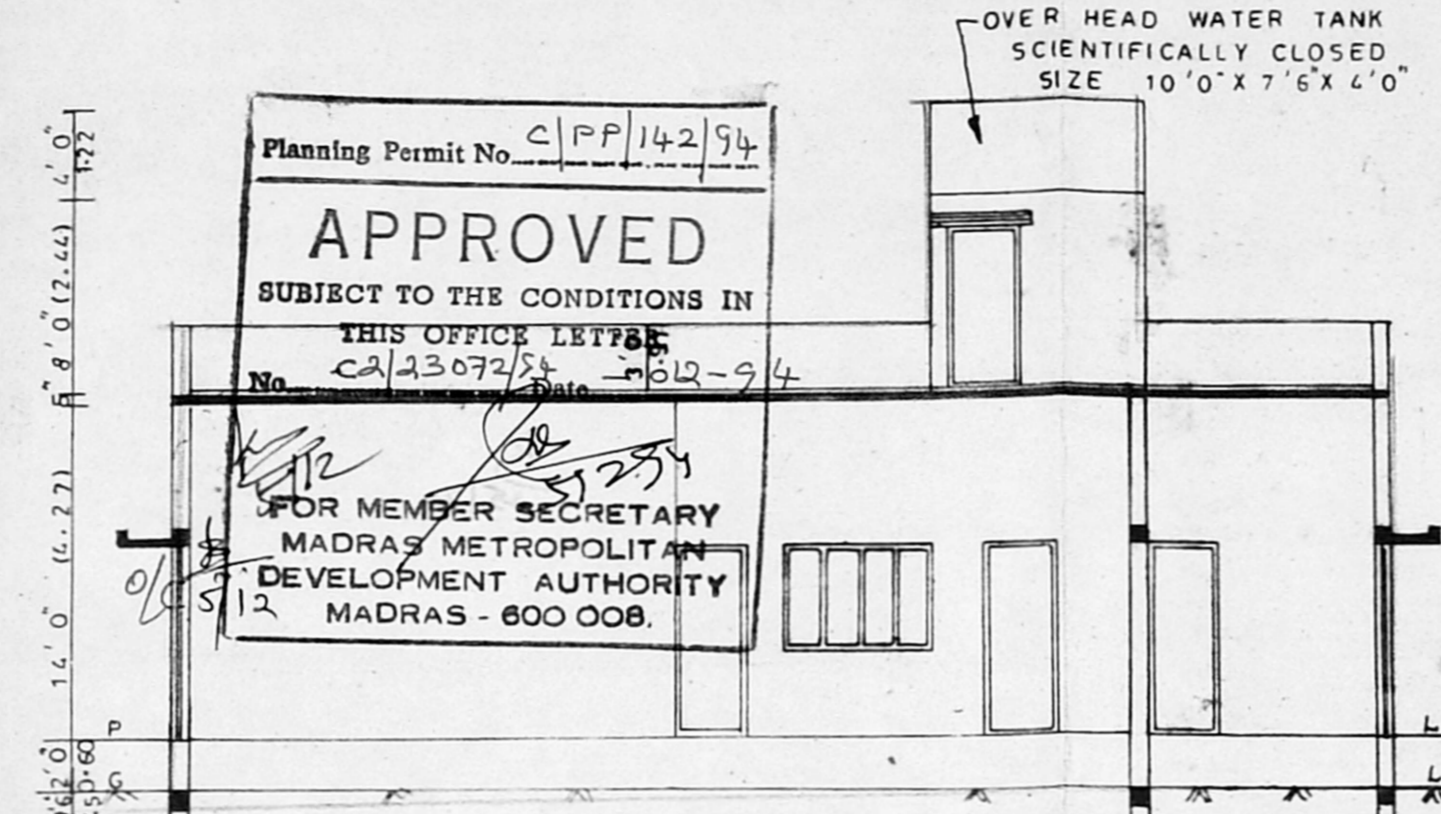


SECTION ON AB

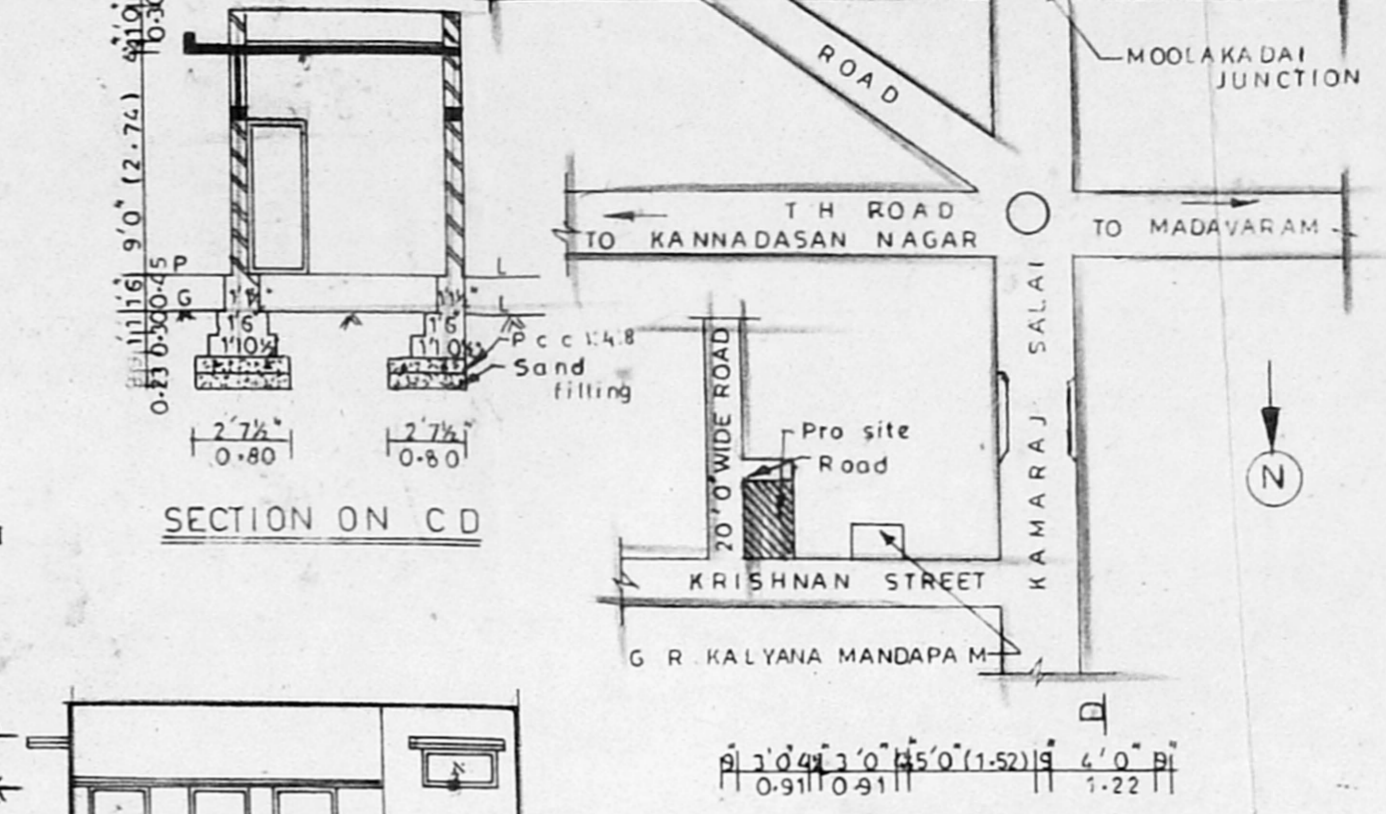


SECTION ON C D

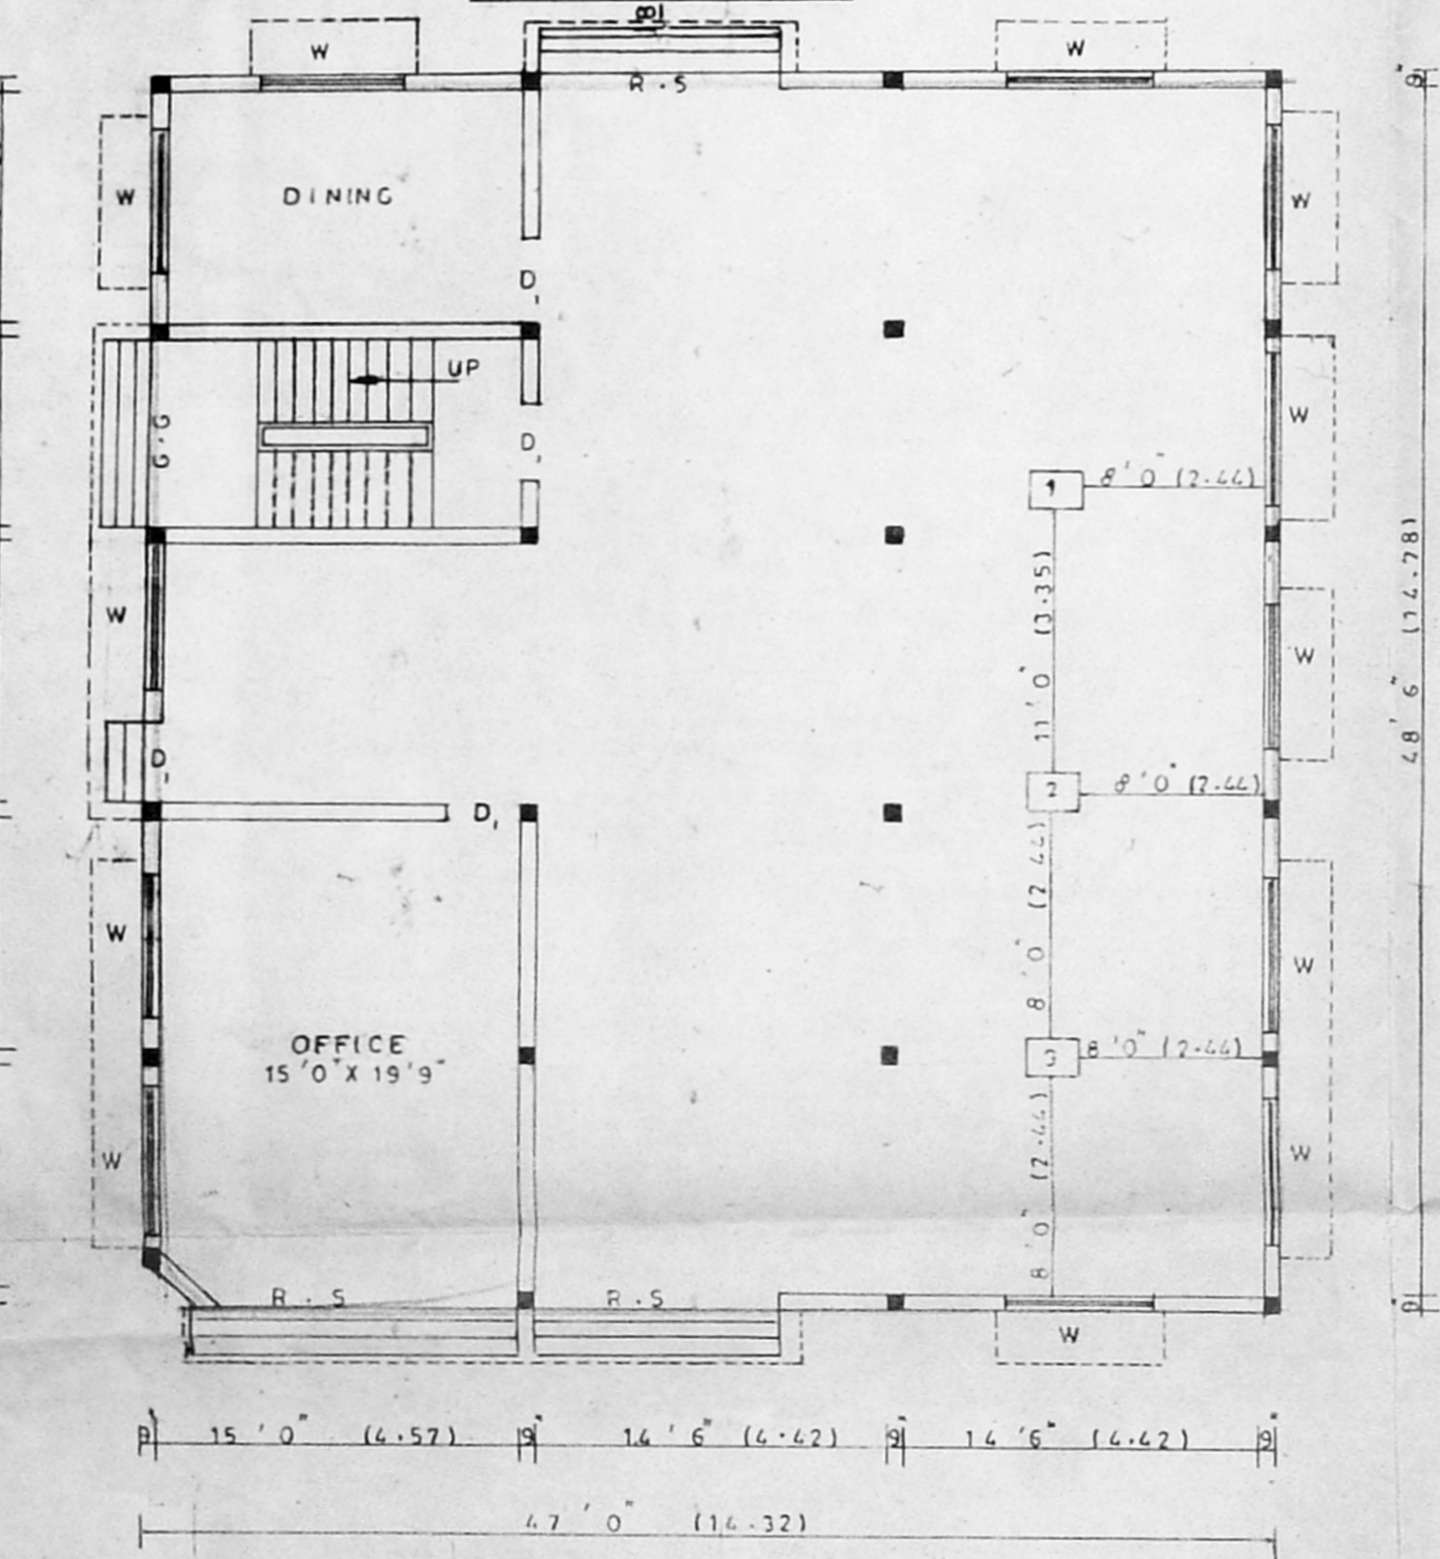


GROUND FLOOR PLAN

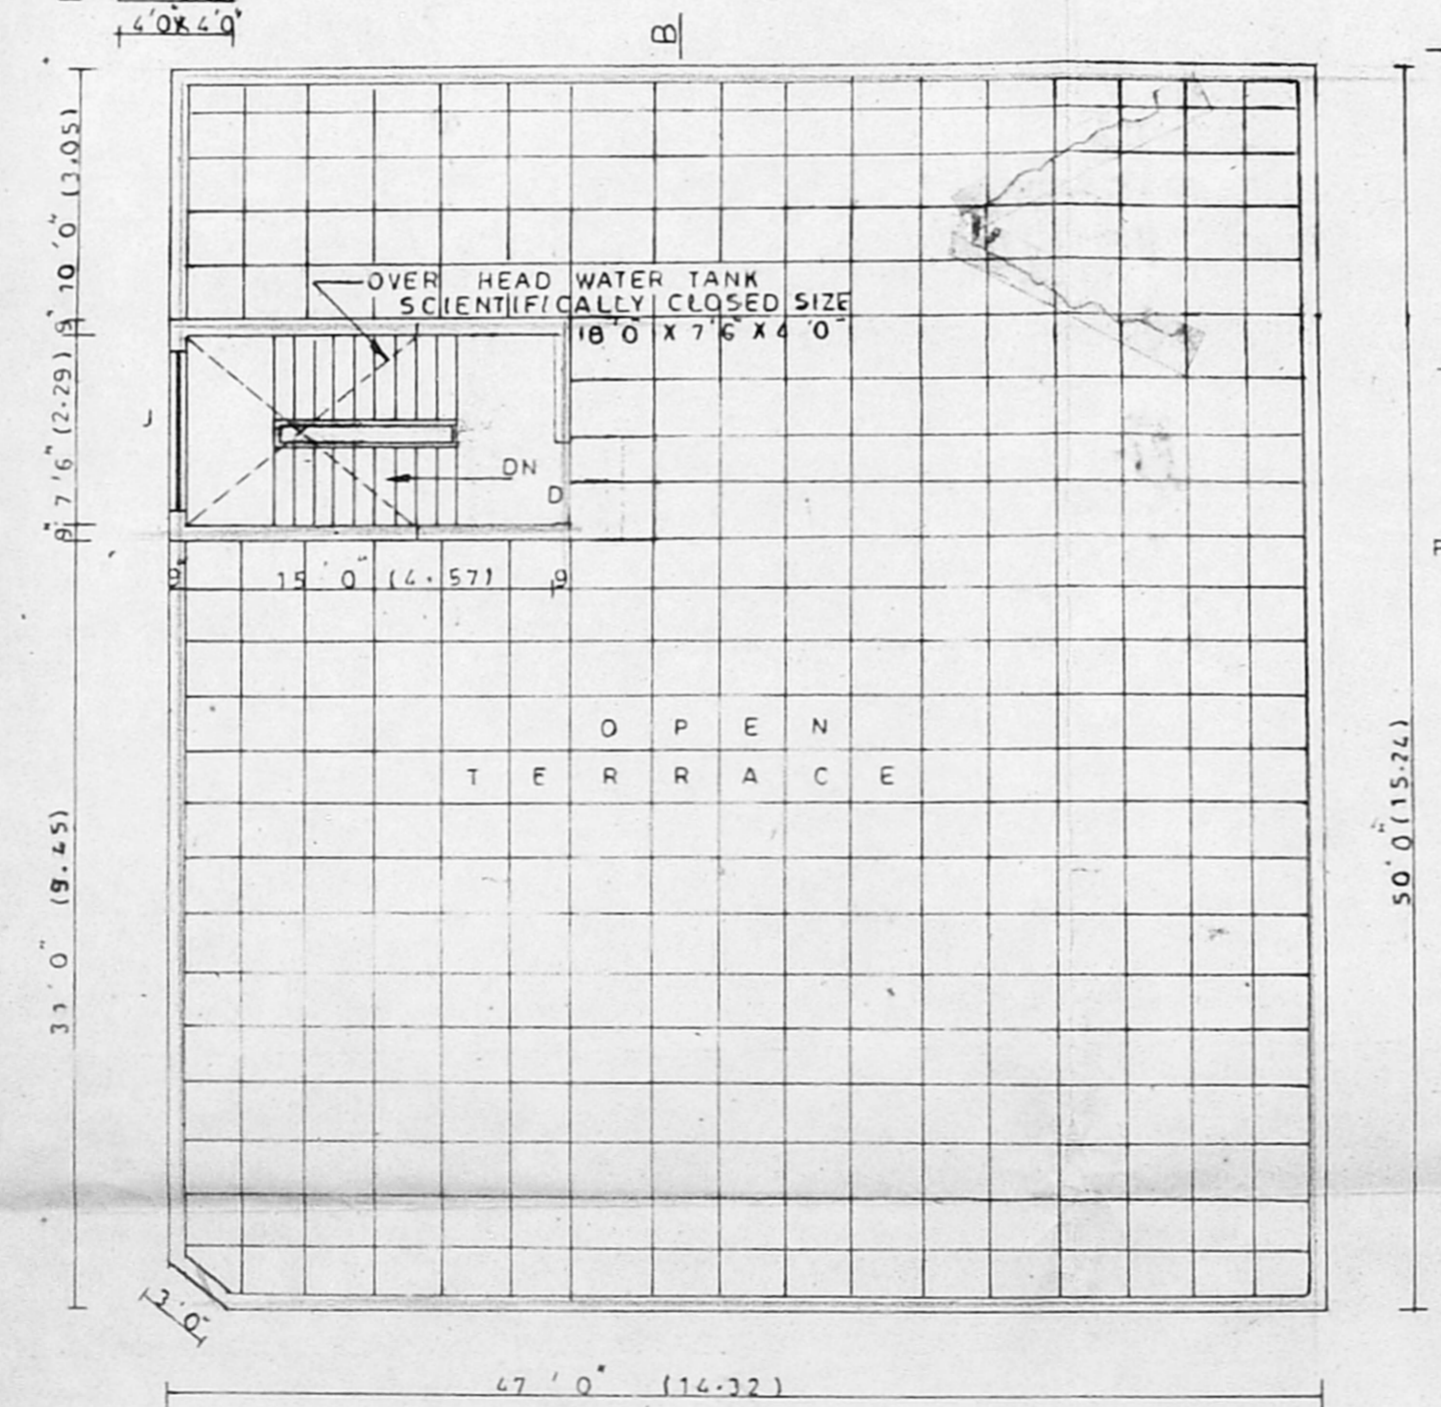

OPEN TERRACE PLAN

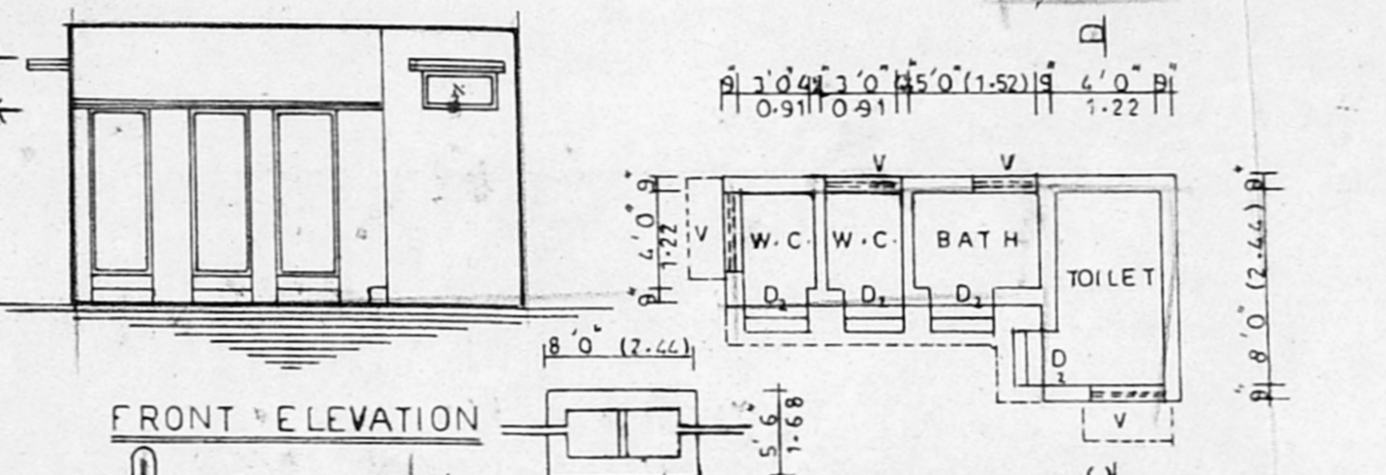


FRONT ELEVATION

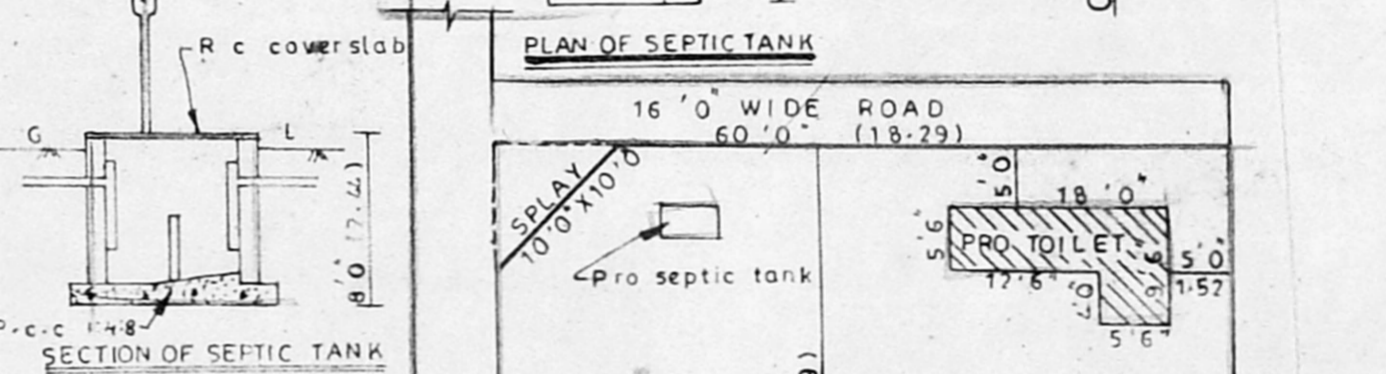

PLAN OF SEPTIC TANK

PLAN OF WELL

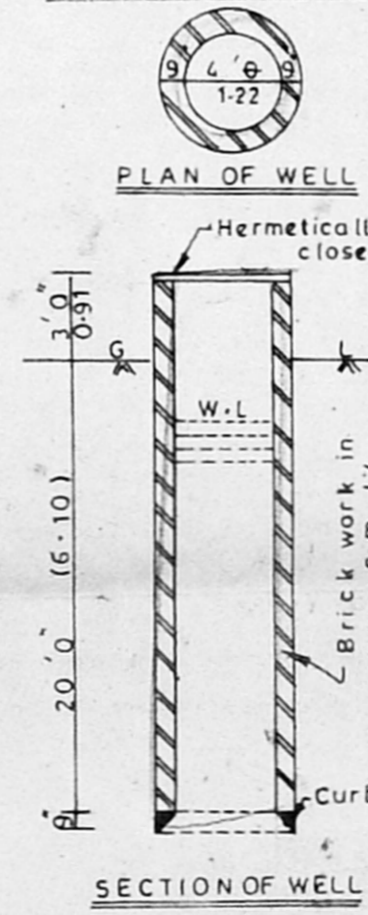


SECTION OF WELL

TOILET BATH & W.C. DETAILS

S-NO	TOILET	BATH	W.C
1	1	1	2

MACHINERY DETAILS

S-NO	TYPE OF MACHINES	NUMBER OF H.P	NUMBER OF WORKERS
1	COOLER	1.0	8
2	COMPRESSOR	1.5	
3	MOULDING	2.5	
TOTAL H.P.		5.0	

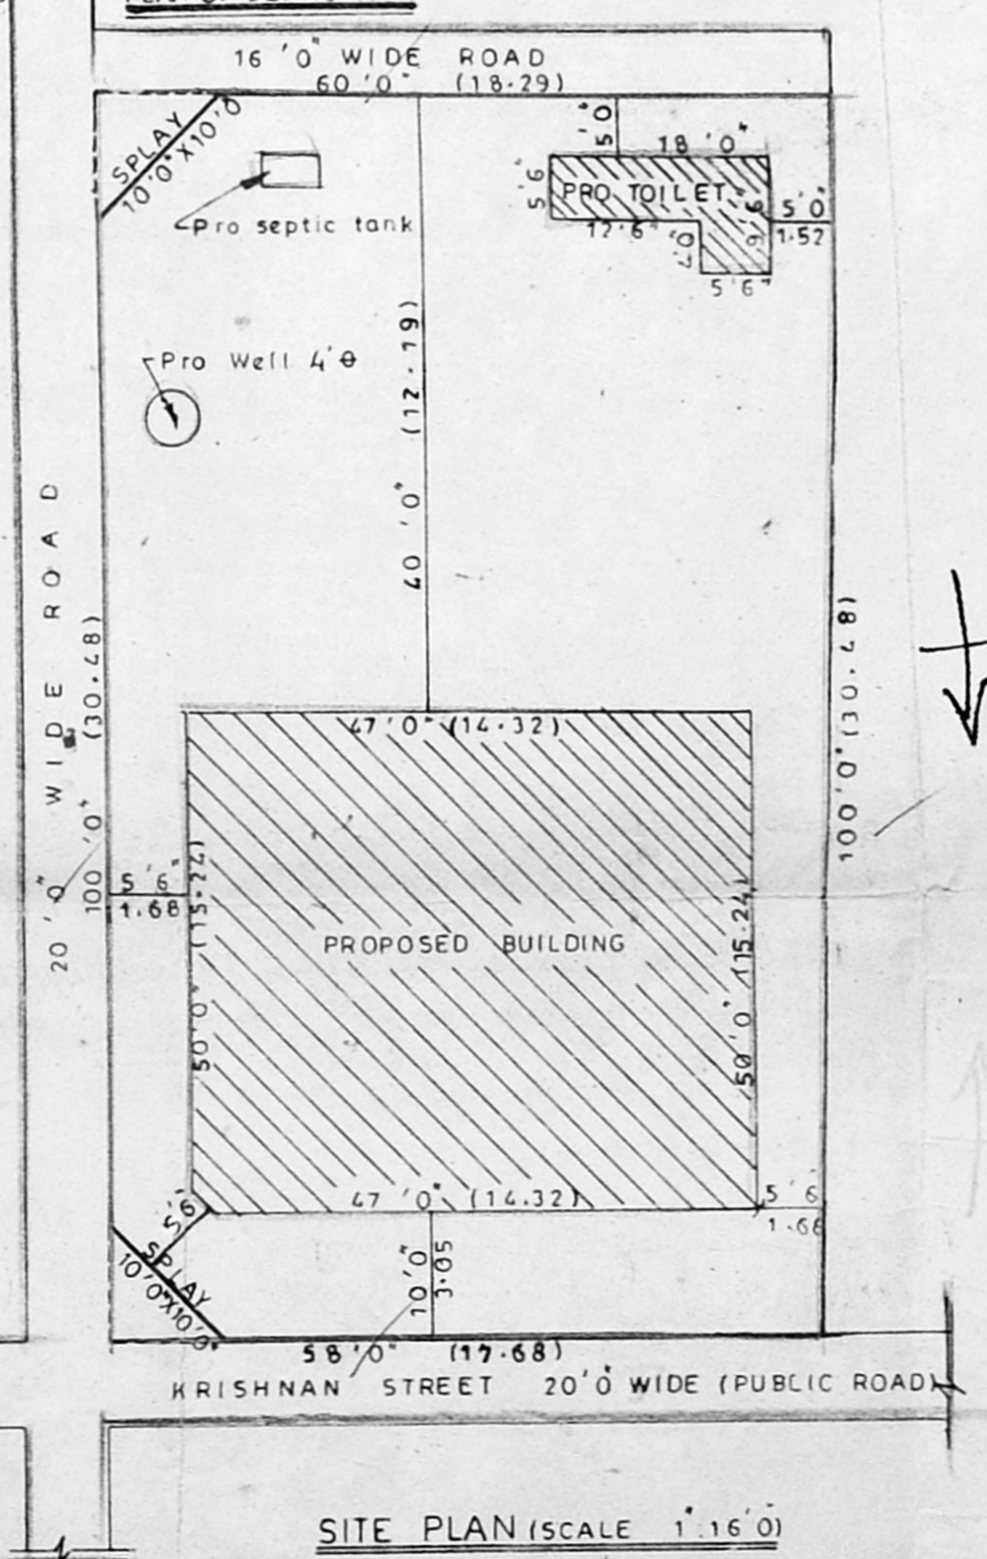

SITE PLAN (SCALE 1" = 16' 0")