

JOINERY

R.S : ROLLING SHUTTER  
3.04 x 2.10 m.

D : DOOR : 0.90 x 2.10 m.

Y : VENTILATOR : 1.20 x 0.60.

W : WINDOW : 1.80 x 1.35.

W<sub>1</sub> : WINDOW : 1.20 x 1.35.

INDEX :

PROPOSED :

ROAD :

BOUNDARY :

AREA DETAILS

	SQ. FT	SQ. M
PLOT EXTENT	1200	111.02
GROUND FLOOR	588	54.67
FIRST FLOOR	588	54.67

SCALE : 1" = 8'0" (1:100)

PROPOSED GODOWN AND OFFICE AT PLOT NO. D-69 IN S.NO. 809/2 PART E B13 PART OF MADHAVARAM VILLAGE, SAIDAPET TALUK, CHENGAI MGR. DISTRICT


OWNER :

F. G. KRISHNAMURTHY RAO  
CIVIL ENGINEER  
CLASS I LICENSED SURVEYOR NO. 370  
CORPORATION OF MADRAS  
C-10, SANTHI AVENUE  
11/12, LAKE VIEW ROAD, MADRAS-600032  
SURVEYOR


**N.O.C. - ISSUED**  
VIDE FILE NO: M. / 9082 / 94  
DATED: 25.7.94  
LABS DN. : 17  
NOC : 94  
C. R. Umalep  
29/7/94  
FOR CHIEF EXECUTIVE OFFICER  
M.M.D.A., MADRAS 600 008

MADRAS C / PP NO. / 94  
C. No. C2 / 16692 / 94  
Part I  
Part II  
10 NO'S 12mm φ  
BAR @ 150 mm C/C.  
P.C.C.P. 1:4:8  
SAND FILLING.

Planning Permit No. C/PP/153/94  
**APPROVED**  
SUBJECT TO THE CONDITIONS IN THIS OFFICE LETTER.  
No. C2/16692/94  
FOR MEMBER SECRETARY  
MADRAS METROPOLITAN CORPORATION  
DEVELOPMENT AUTHORITY  
MADRAS - 600 008

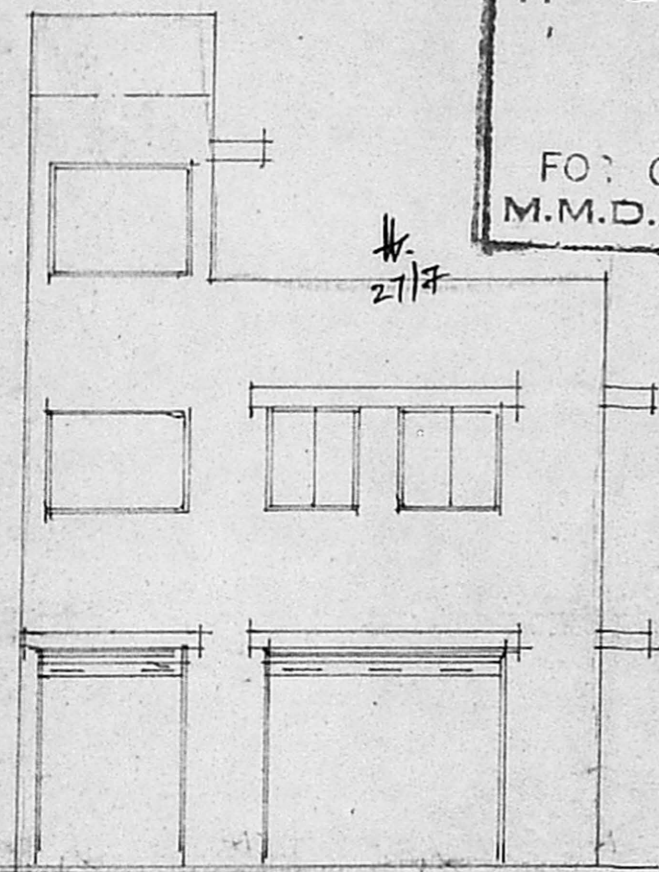


FRONT ELEVATION

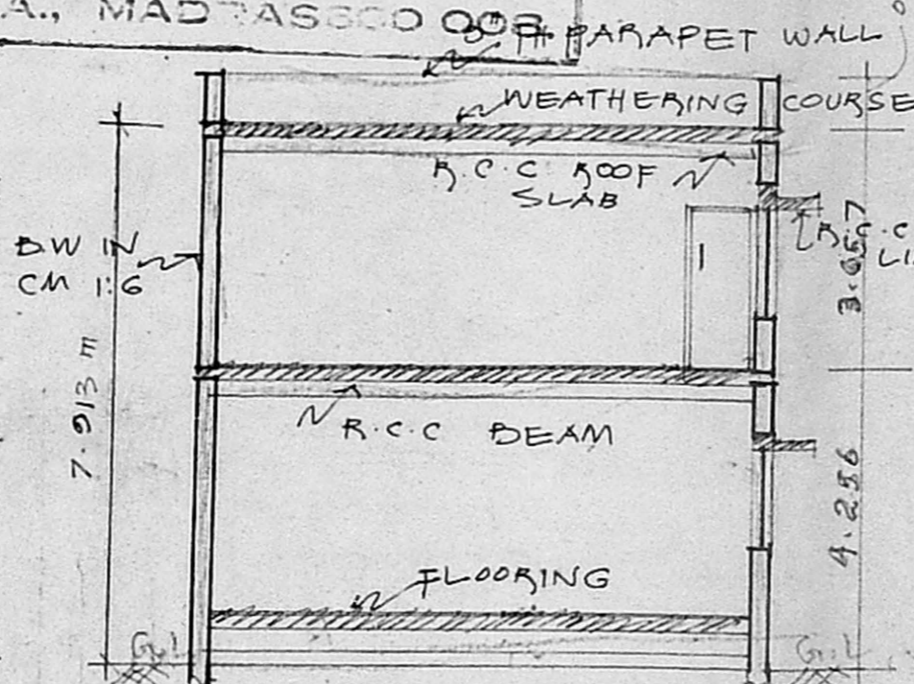

SECTION "CC"


FOUNDATION DETAILS :

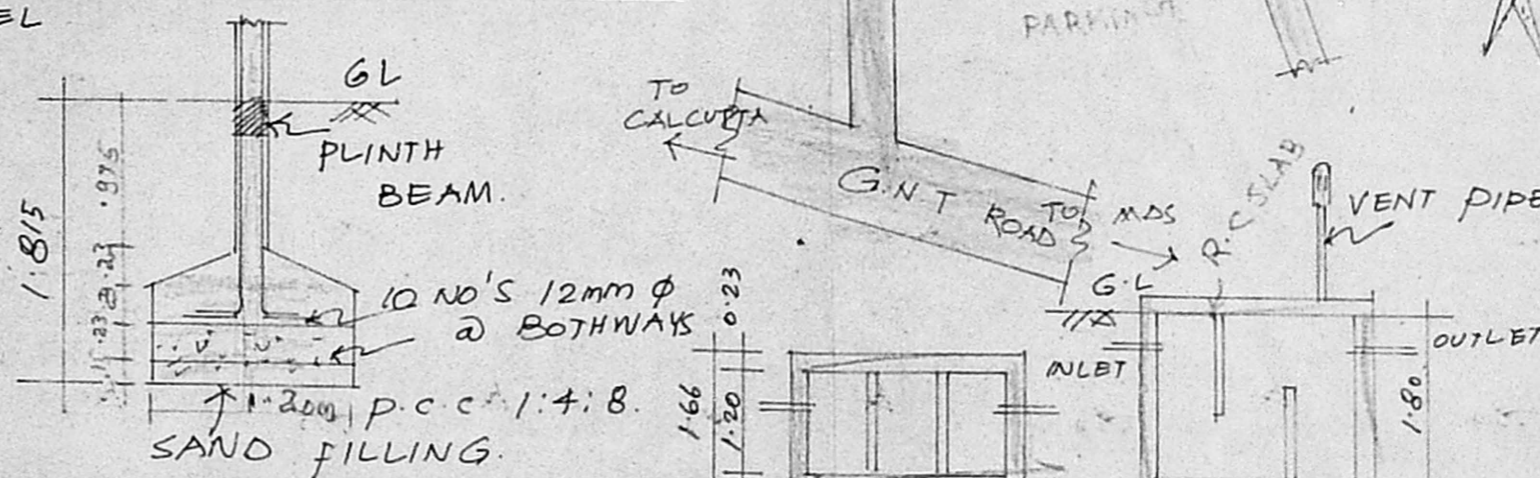

SCALE 1:4


SEPTIC TANK DETAILS :

(SCALE : 1" = 8'0")

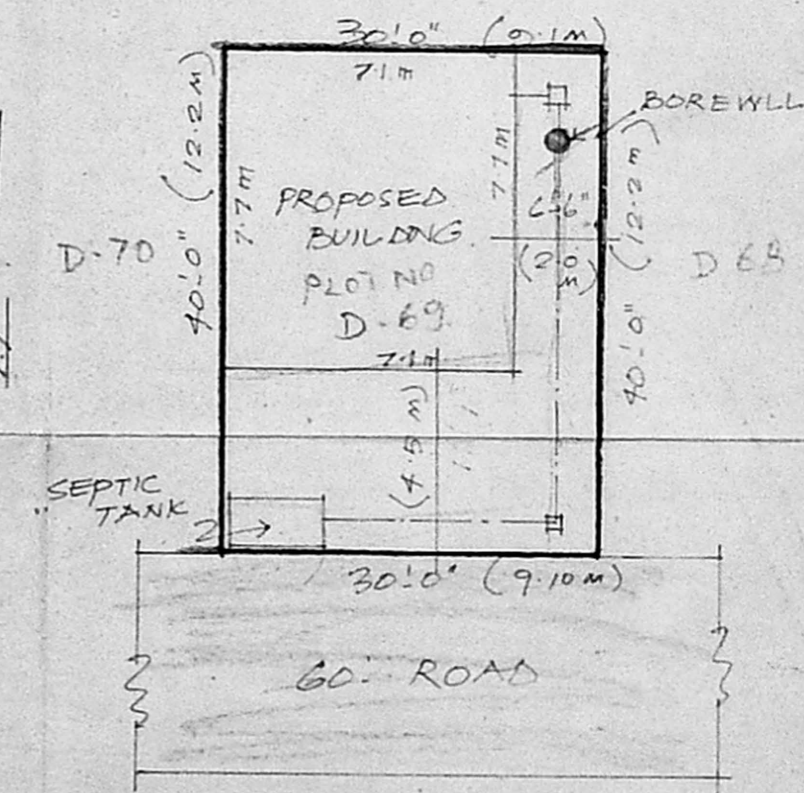


SITE PLAN


SCALE : 1" = 16'0" (1:200)

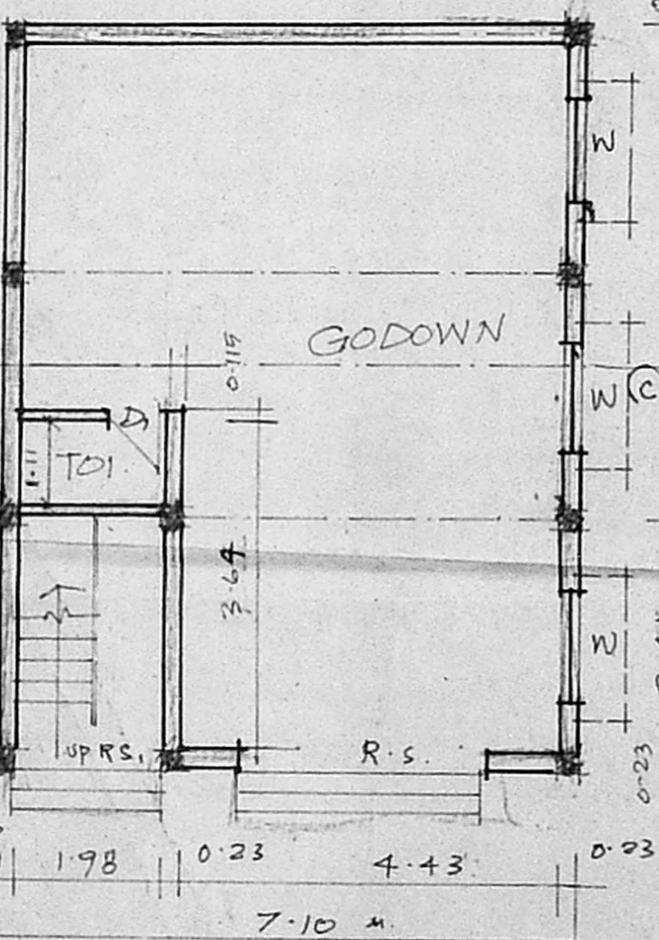

GROUND FLOOR PLAN

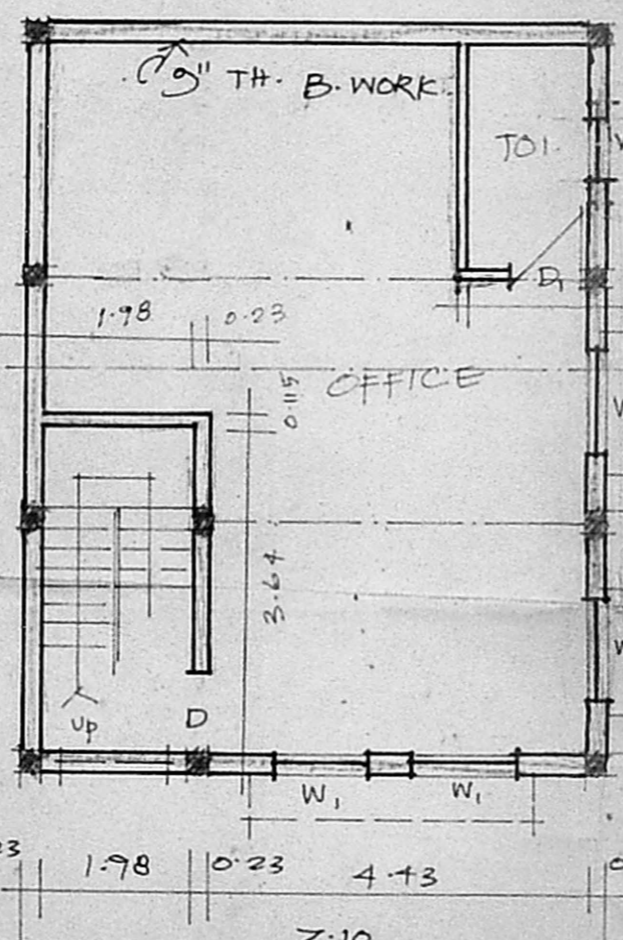

FIRST FLOOR PLAN

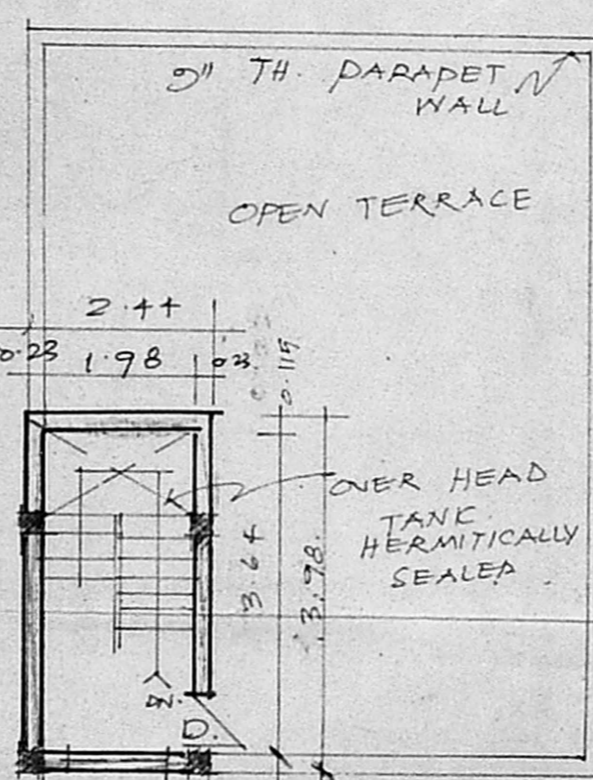

TERRACE FLOOR PLAN :