

SCHEDULE OF JOINERY			
TYPE	WIDTH	HEIGHT	DESCRIPTION
RS	3048	2435	ROLLING SHUTTER
D	1000V	2134	DOOR
D1	762	2134	DOOR
W	1219	1372	WINDOW
V	914	600	VENTILATOR
VI	3048	600	DOOR

PLAN SHOWING THE CONSTRUCTION OF OFFICE CUM GODOWN IN P.NO. D-59 S.NO. 812/1BPT, 2APT & 2BPT OF MADHAVARAM VILLAGE AT MBTT COMPLEX CHENGAI MGR DIST. SCALE 1CM = 100CM.


AREA STATEMENT	
PLOT AREA	111.02 M ²
PLINTH AREA	54.67 M ²
COVERAGE	49.24 %
F.S.I	0.49

COLOUR CODE REFERENCE	
	PROPOSED WORK
	EXISTING ROAD
	PLOT BOUNDARY

SIGNATURE OF OWNER
Er. K. Venugopal
Er. K. VENUGOPAL, Rtd. A.E.E
 Civil & Sanitary Engineering Consultant
 Licensed Surveyor, Class-I No: 320
 Licensed Plumber, Class-I Metro Water
 Sewerage No Water Supply No.
 3, Neelakandan Street, Nungambakkam (L.A. Area)
 Backside of Corporation Girls High School
 MADRAS-600 034

SIGNATURE OF LICENSED SURVEYOR

N.O.C. - ISSUED
 VIDE FILE NO: M1/14775/94
 DATED: 20.12.94
 LADS DN. 63
 NOC 94
 7.10M O/A
 FOR CHIEF EXECUTIVE OFFICER
 M.M.D.A., MADRAS 600 008.

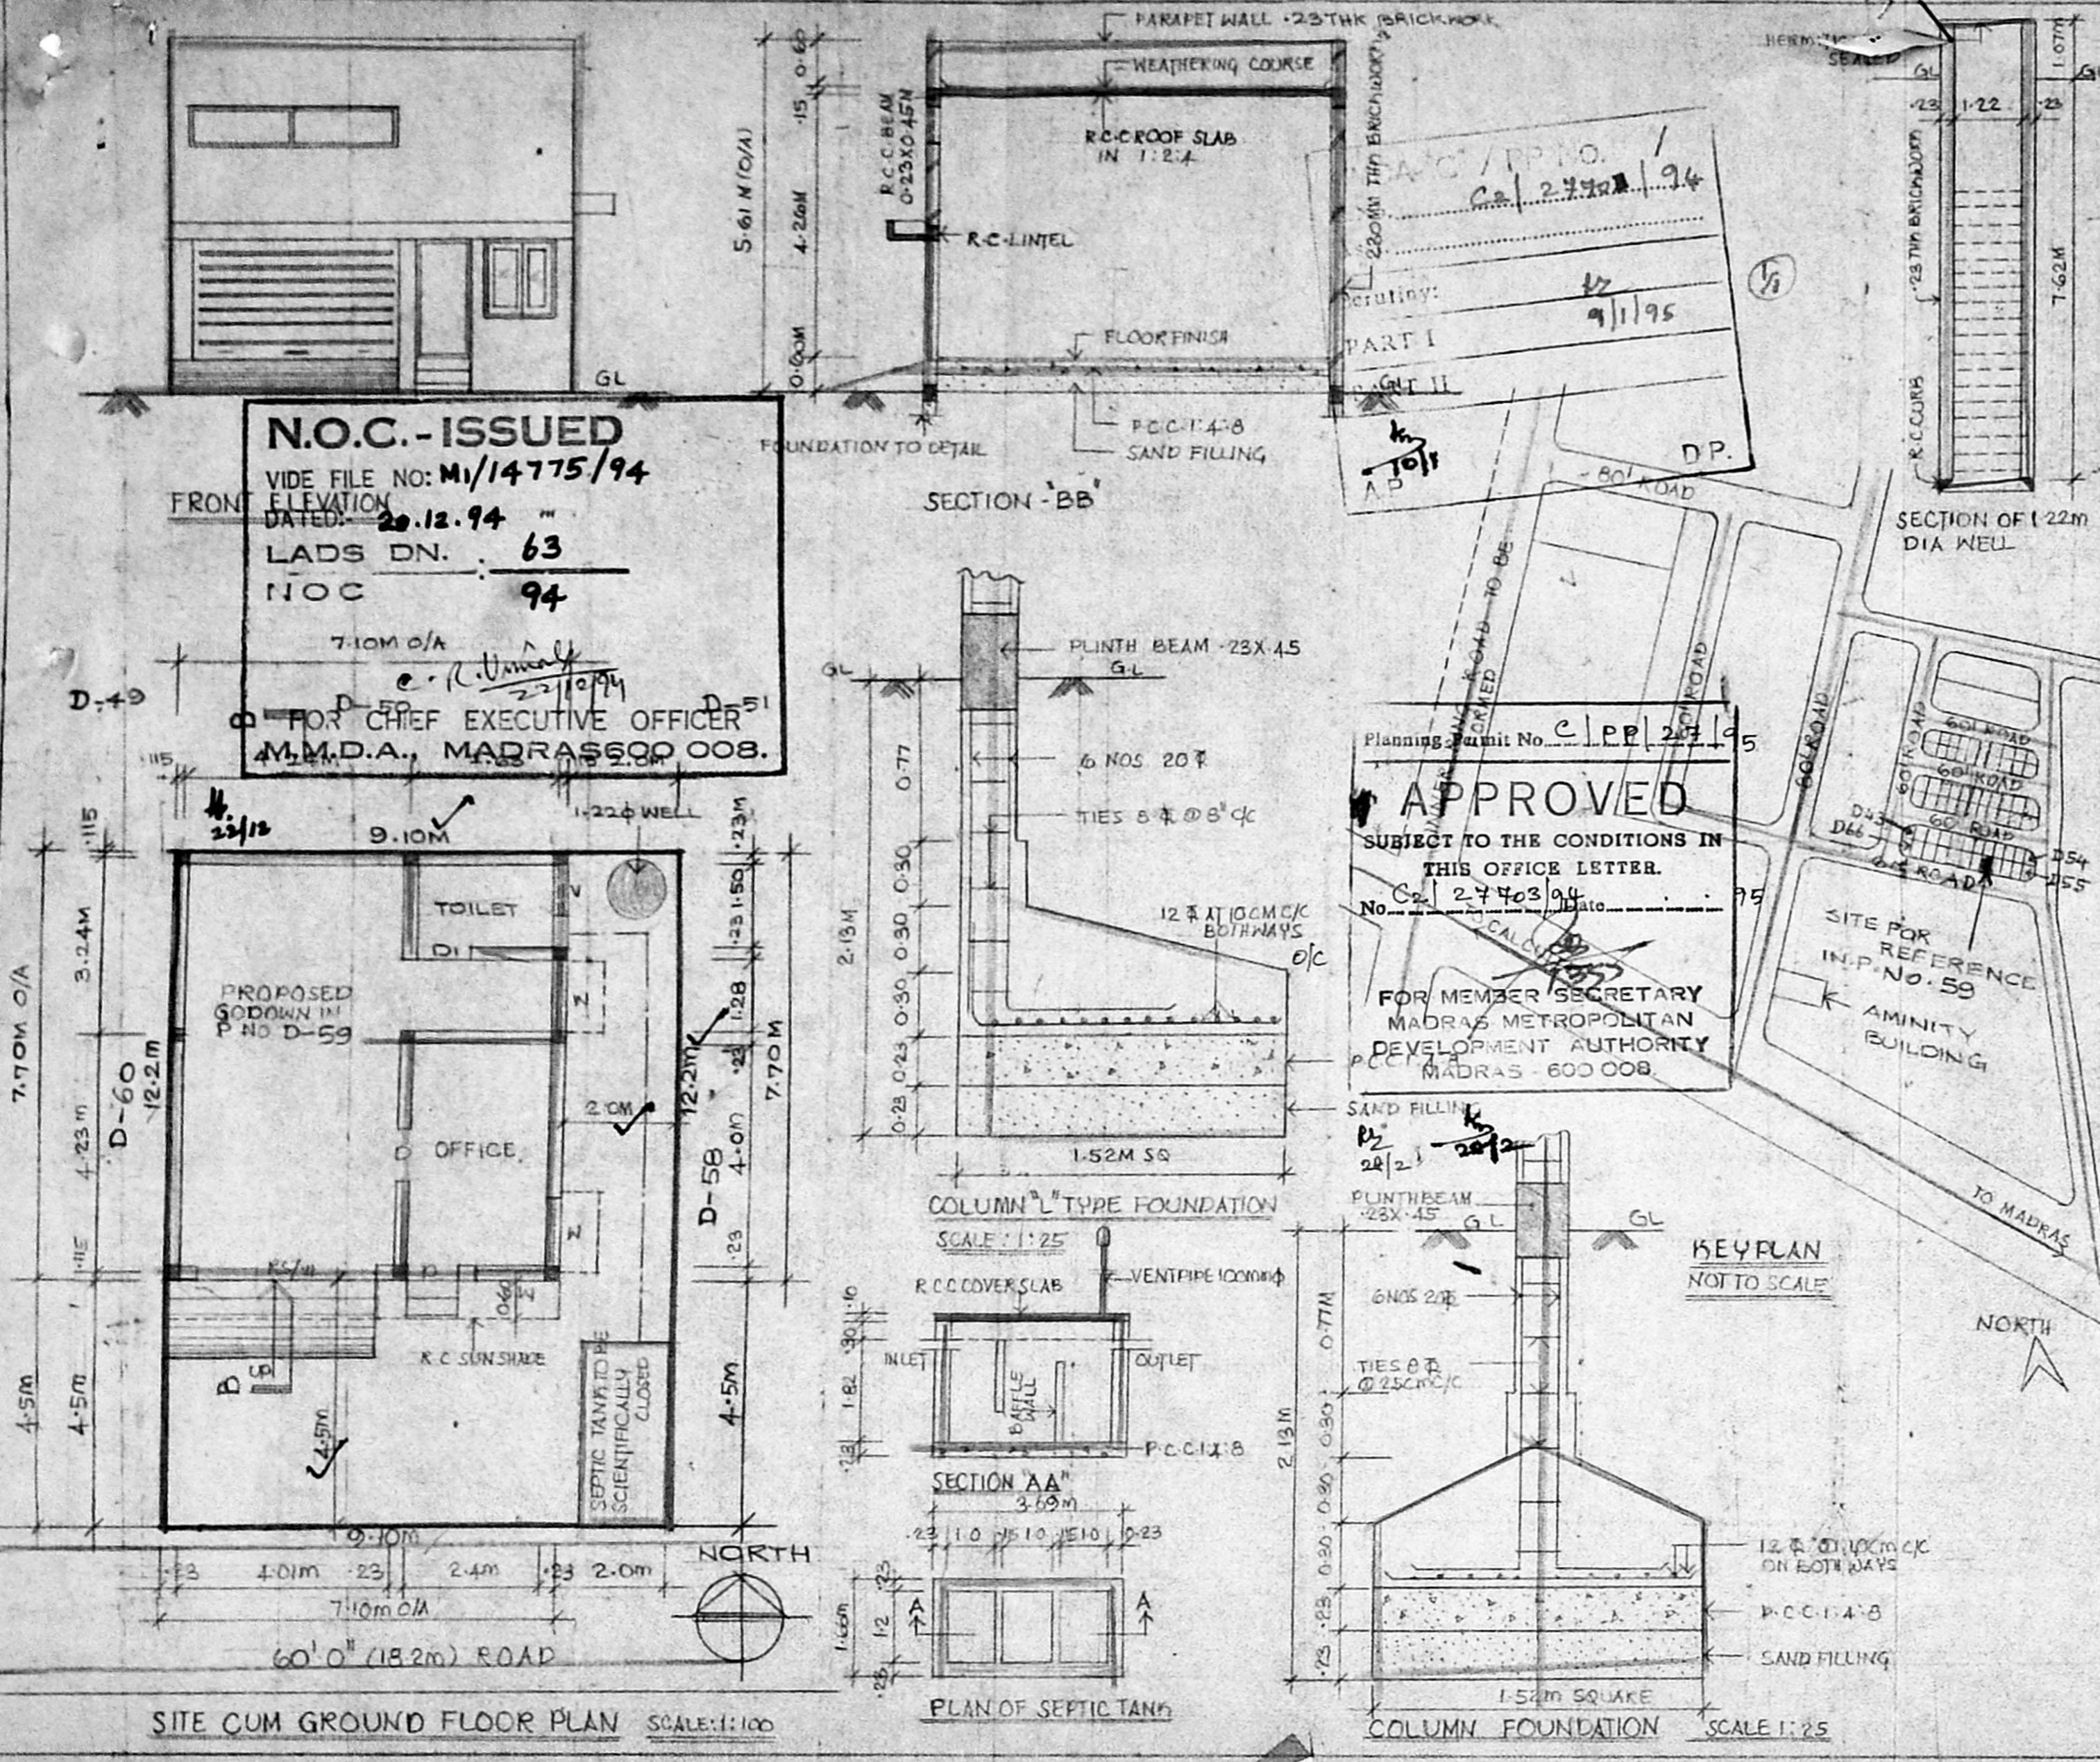

Planning Permit No. C.P.P. 27403/94
 APPROVED
 SUBJECT TO THE CONDITIONS IN THIS OFFICE LETTER.
 No. C2/27403/94 Date 9/1/95
 FOR MEMBER SECRETARY
 MADRAS METROPOLITAN
 DEVELOPMENT AUTHORITY
 MADRAS - 600 008.

SITE CUM GROUND FLOOR PLAN SCALE: 1:100

PLAN OF SEPTIC TANK

COLUMN FOUNDATION SCALE 1:25