


FRONT ELEVATION

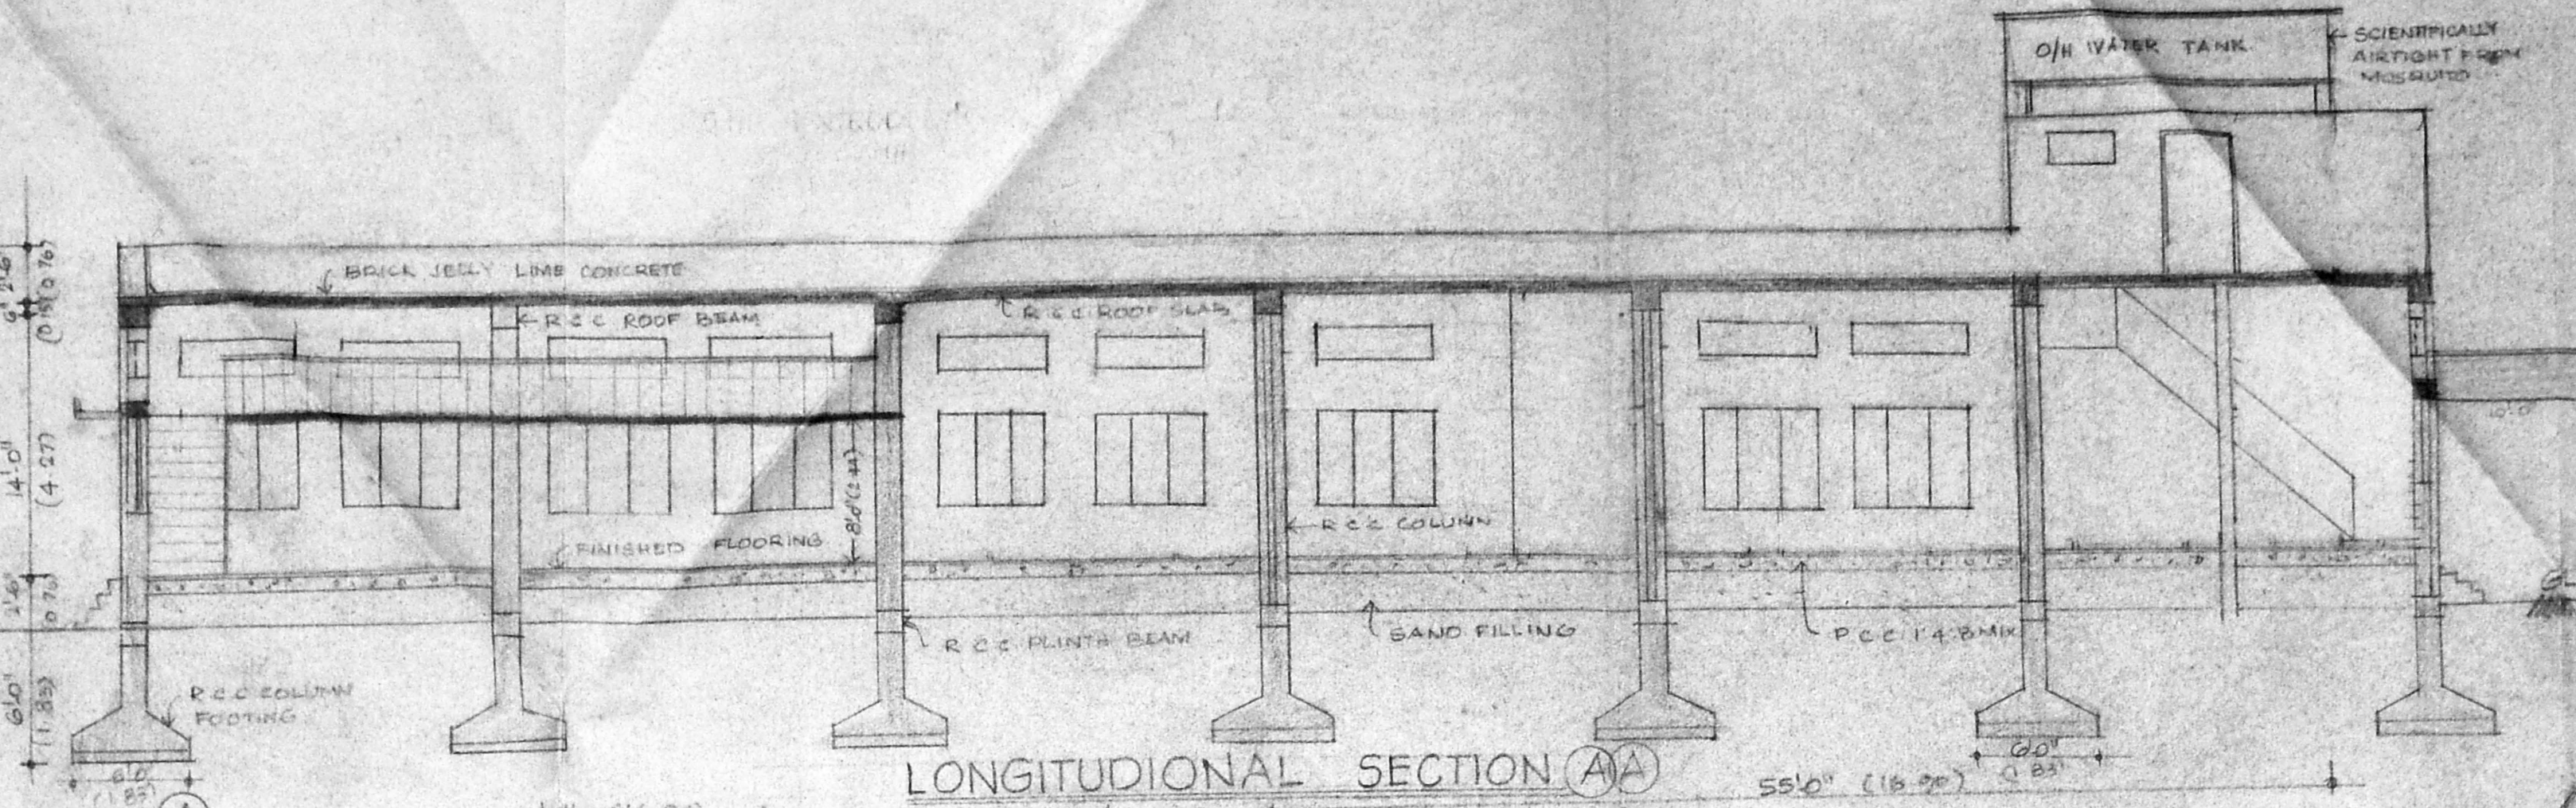

LONGITUDINAL SECTION

NAME OF THE WORK  
**POLYTHENE BAGS MANUFACTURING UNIT**

NO. OF THE WORKERS  
 GENTS - 8  
 LADIES - 12  
 TOTAL - 20

MMDA 'C' / PP NO. /  
 C.N. 021573/54  
 Asst.   
 Scrutiny:   
 PART I   
 PART II   
 A.P.   
 DP.

SCHEDULE OF JOINERY			
TYPE	DESCRIPTION	IN FEET	IN METRES
D <sub>1</sub>	DOOR	3.0 x 7.0 (0.91 x 2.13)	
D <sub>2</sub>	DOOR	2.0 x 7.0 (0.74 x 2.13)	
W	WINDOW	6.0 x 4.0 (1.83 x 1.22)	
V <sub>1</sub>	VENTILATOR	3.0 x 2.0 (0.91 x 0.61)	
V <sub>2</sub>	VENTILATOR	6.0 x 2.0 (1.83 x 0.61)	
RS	ROLLING SHUTTER	10.0 x 8.0 (3.05 x 2.44)	
RS	ROLLING SHUTTER	8.0 x 8.0 (2.44 x 2.44)	
G	GATE	12.0 x 8.0 (3.66 x 2.44)	
J	JALY WORK		

ALL DIMENSIONS IN BRACKETE ARE IN METRES

**SPECIFICATIONS**

FOUNDATION	R.C.C. COLUMN FOOTING IN 1:4 MIX OVER 6" THK R.C.C. BED WITH 6" MIX OVER 6" THK SAND FILLING
FLOORING	R.C.C. BED (1:4:8) 4" THK OVER EARTH/SAND FILLING FINISHED WITH GALVANIZED FLOORING
ROOFING	R.C.C. ROOF SLAB (1:2:4) OVER ROOF BEAMS WITH SUITABLE FIRE PLASTERING IN 1:4:6 FOR WALLS & 2" FOR CEILING AND COAT OF DISTEMPER OVER 2 COATS OF WHITE WASH
FINISHING	STEEL WINDOWS & VENTILATORS WITH SUITABLE PAINT/VARNISH WEATHERING CONCRETE/JELLY LINE MORTAR WITH FLAT TILES ON TOP

**AREA DETAILS**

DESCRIPTION	IN SQ FT	IN SQ M
PLOT AREA	11775.00	1094.33
PLOT COVERAGE	52%	
FACTORY BUILDING	6062.50	562.77
MEZZ FLOOR	882.00	81.76
TOILET BLOCK	281.25	26.15
STAIRCASE	172.15	16.00
TOTAL BUILT UP AREA	7397.90	686.74


**COLOUR INDEX**

PROPOSED	
EXISTING TO BE DEMOLISHED	
SITE BOUNDARY	
ROAD	

PLAN SHOWING THE PROPOSED CONSTRUCTION OF A FACTORY BUILDING AT PLOT No 55, VYSARPADI CO-OPERATIVE INDUSTRIAL ESTATE, ERUKKANCHERRY HIGH ROAD, VYSARPADI MADRAS 600039


Planning Permit No. **211/54/1**  
**APPROVED**  
 SUBJECT TO THE CONDITIONS IN THIS OFFICE LETTER.  
 No. 1573/19. Date: 13/7/54  
 FOR MEMBER SECRETARY  
 MADRAS METROPOLITAN DEVELOPMENT AUTHORITY  
 MADRAS 600 008

COMPOUND WALL DETAILS

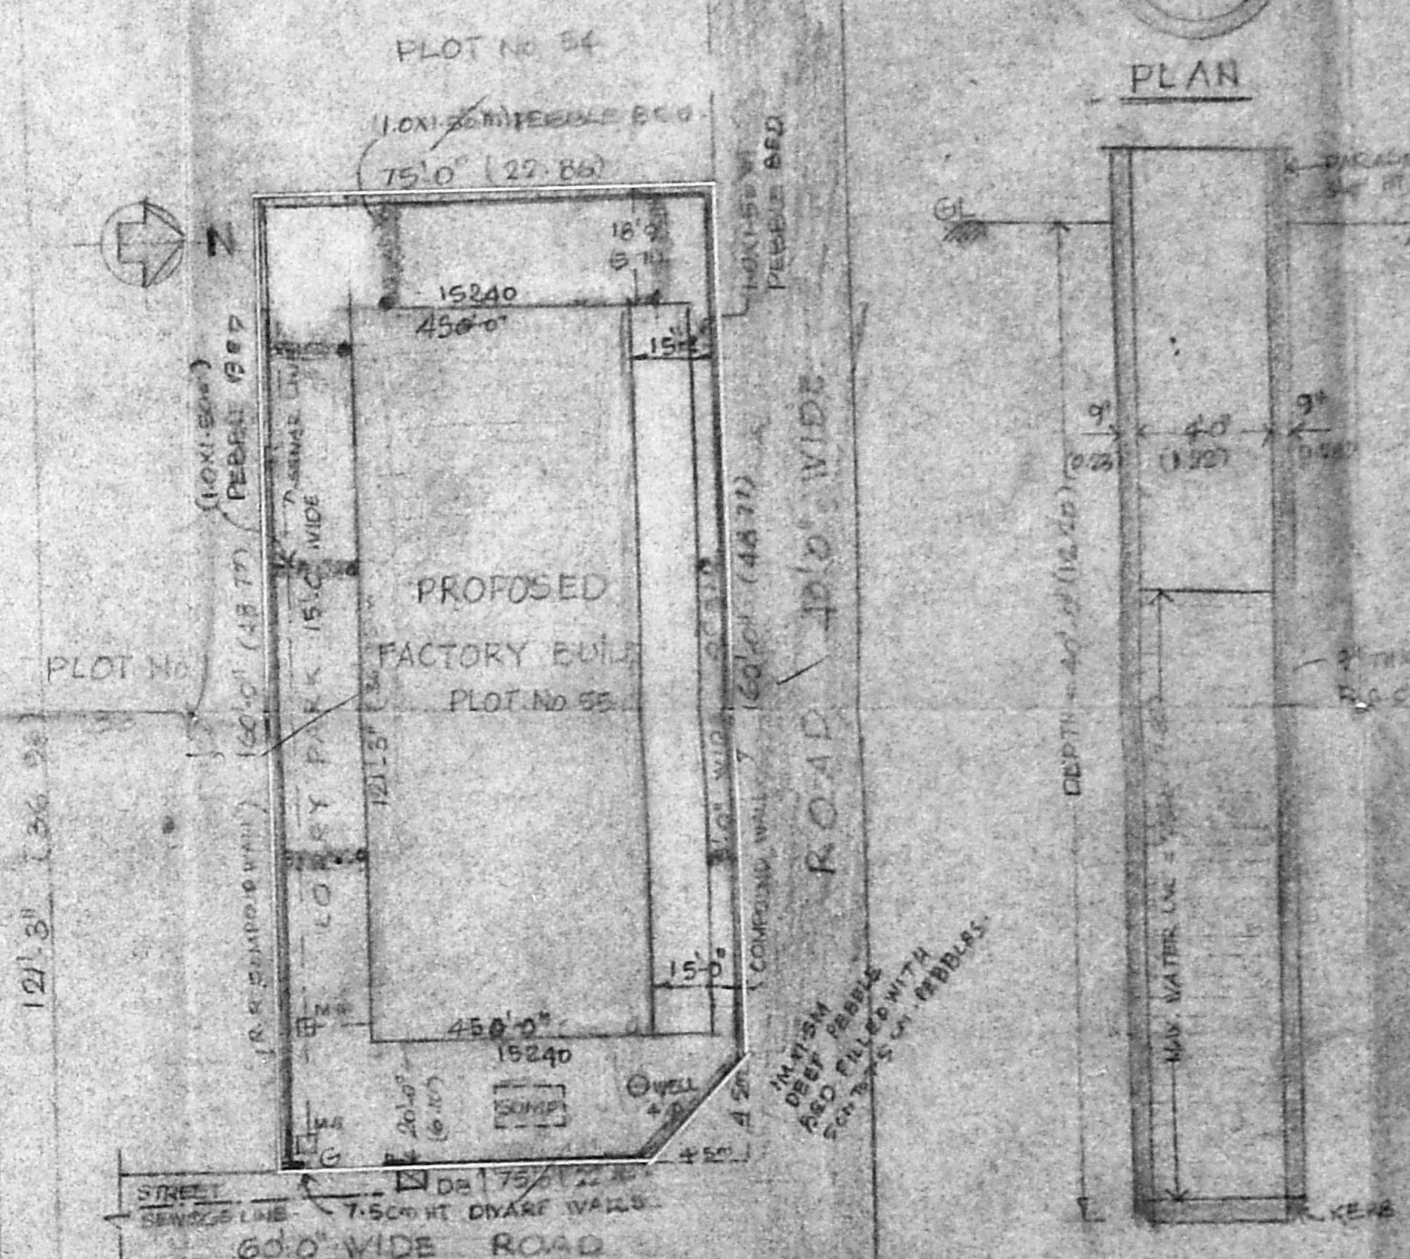

PLOTS 1 & 2  
 SITE PLAN NOT TO SCALE

SECTIONAL DETAILS

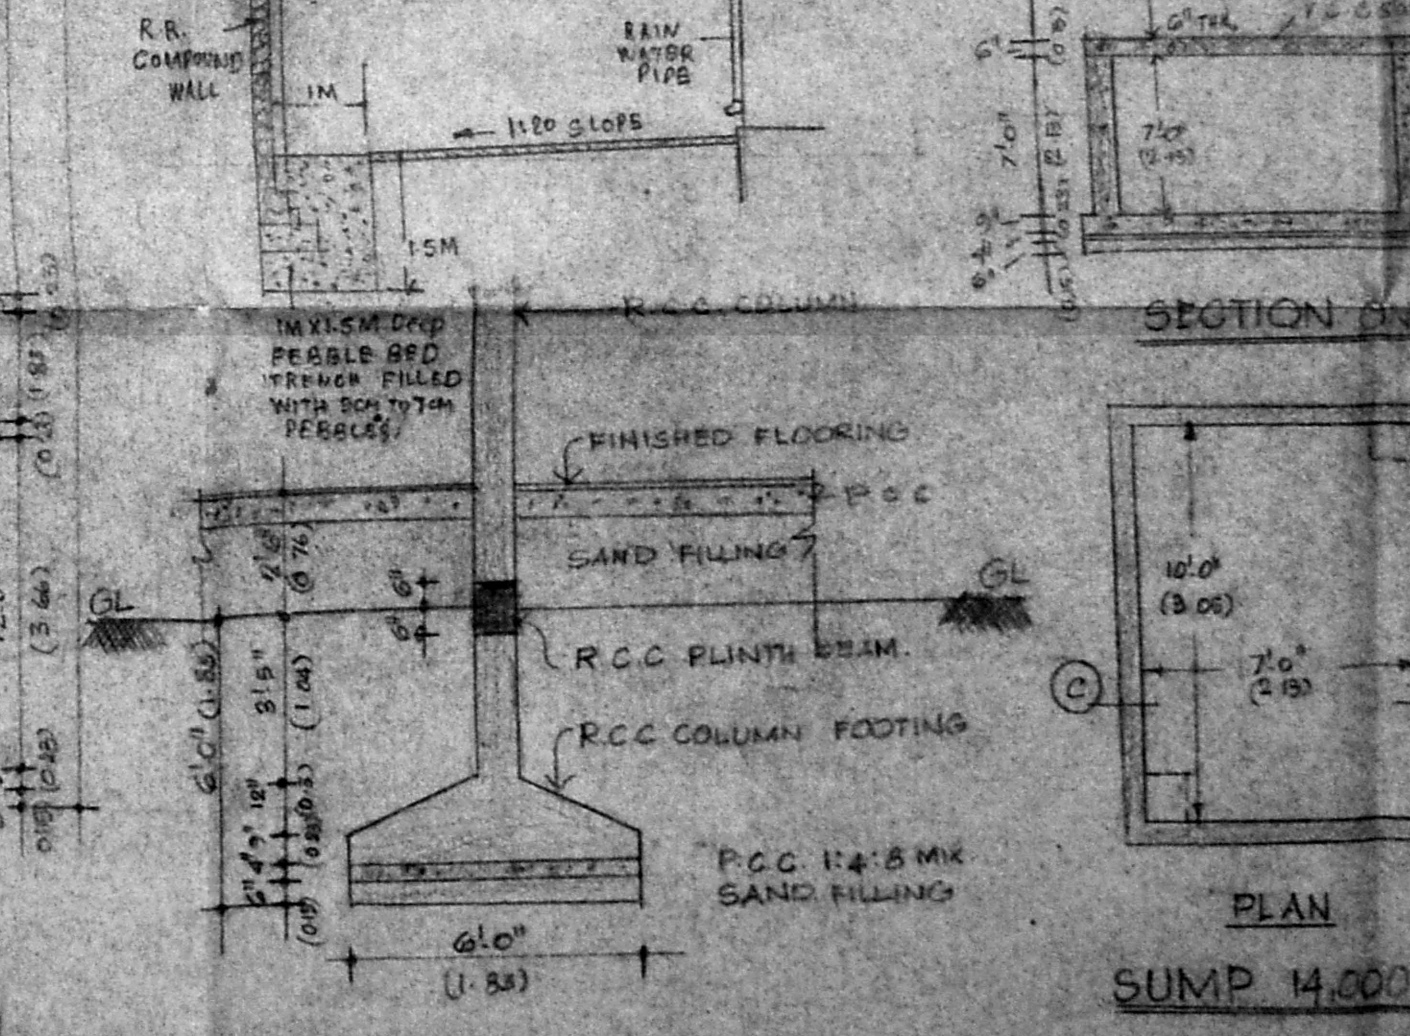

FOUNDATION DETAILS  
 SCALE 1"=4'-0" (1:50)

SECTION THRU WELL

WELL

SECTION AN-C-C

PLAN

SUMP 14,000 LTRS CAPACITY


OWNER

*R. S. Srinivasan*


LICENSED SURVEYOR

*I. G. Krishnamurthy Rao*


I. G. KRISHNAMURTHY RAO  
 CIVIL ENGINEER  
 CLASS I LICENSED SURVEYOR NO. 370  
 CORPORATION OF MADRAS  
 C-10, SANTHI AVENUE  
 1122, LAKE VIEW ROAD, MADRAS 600038

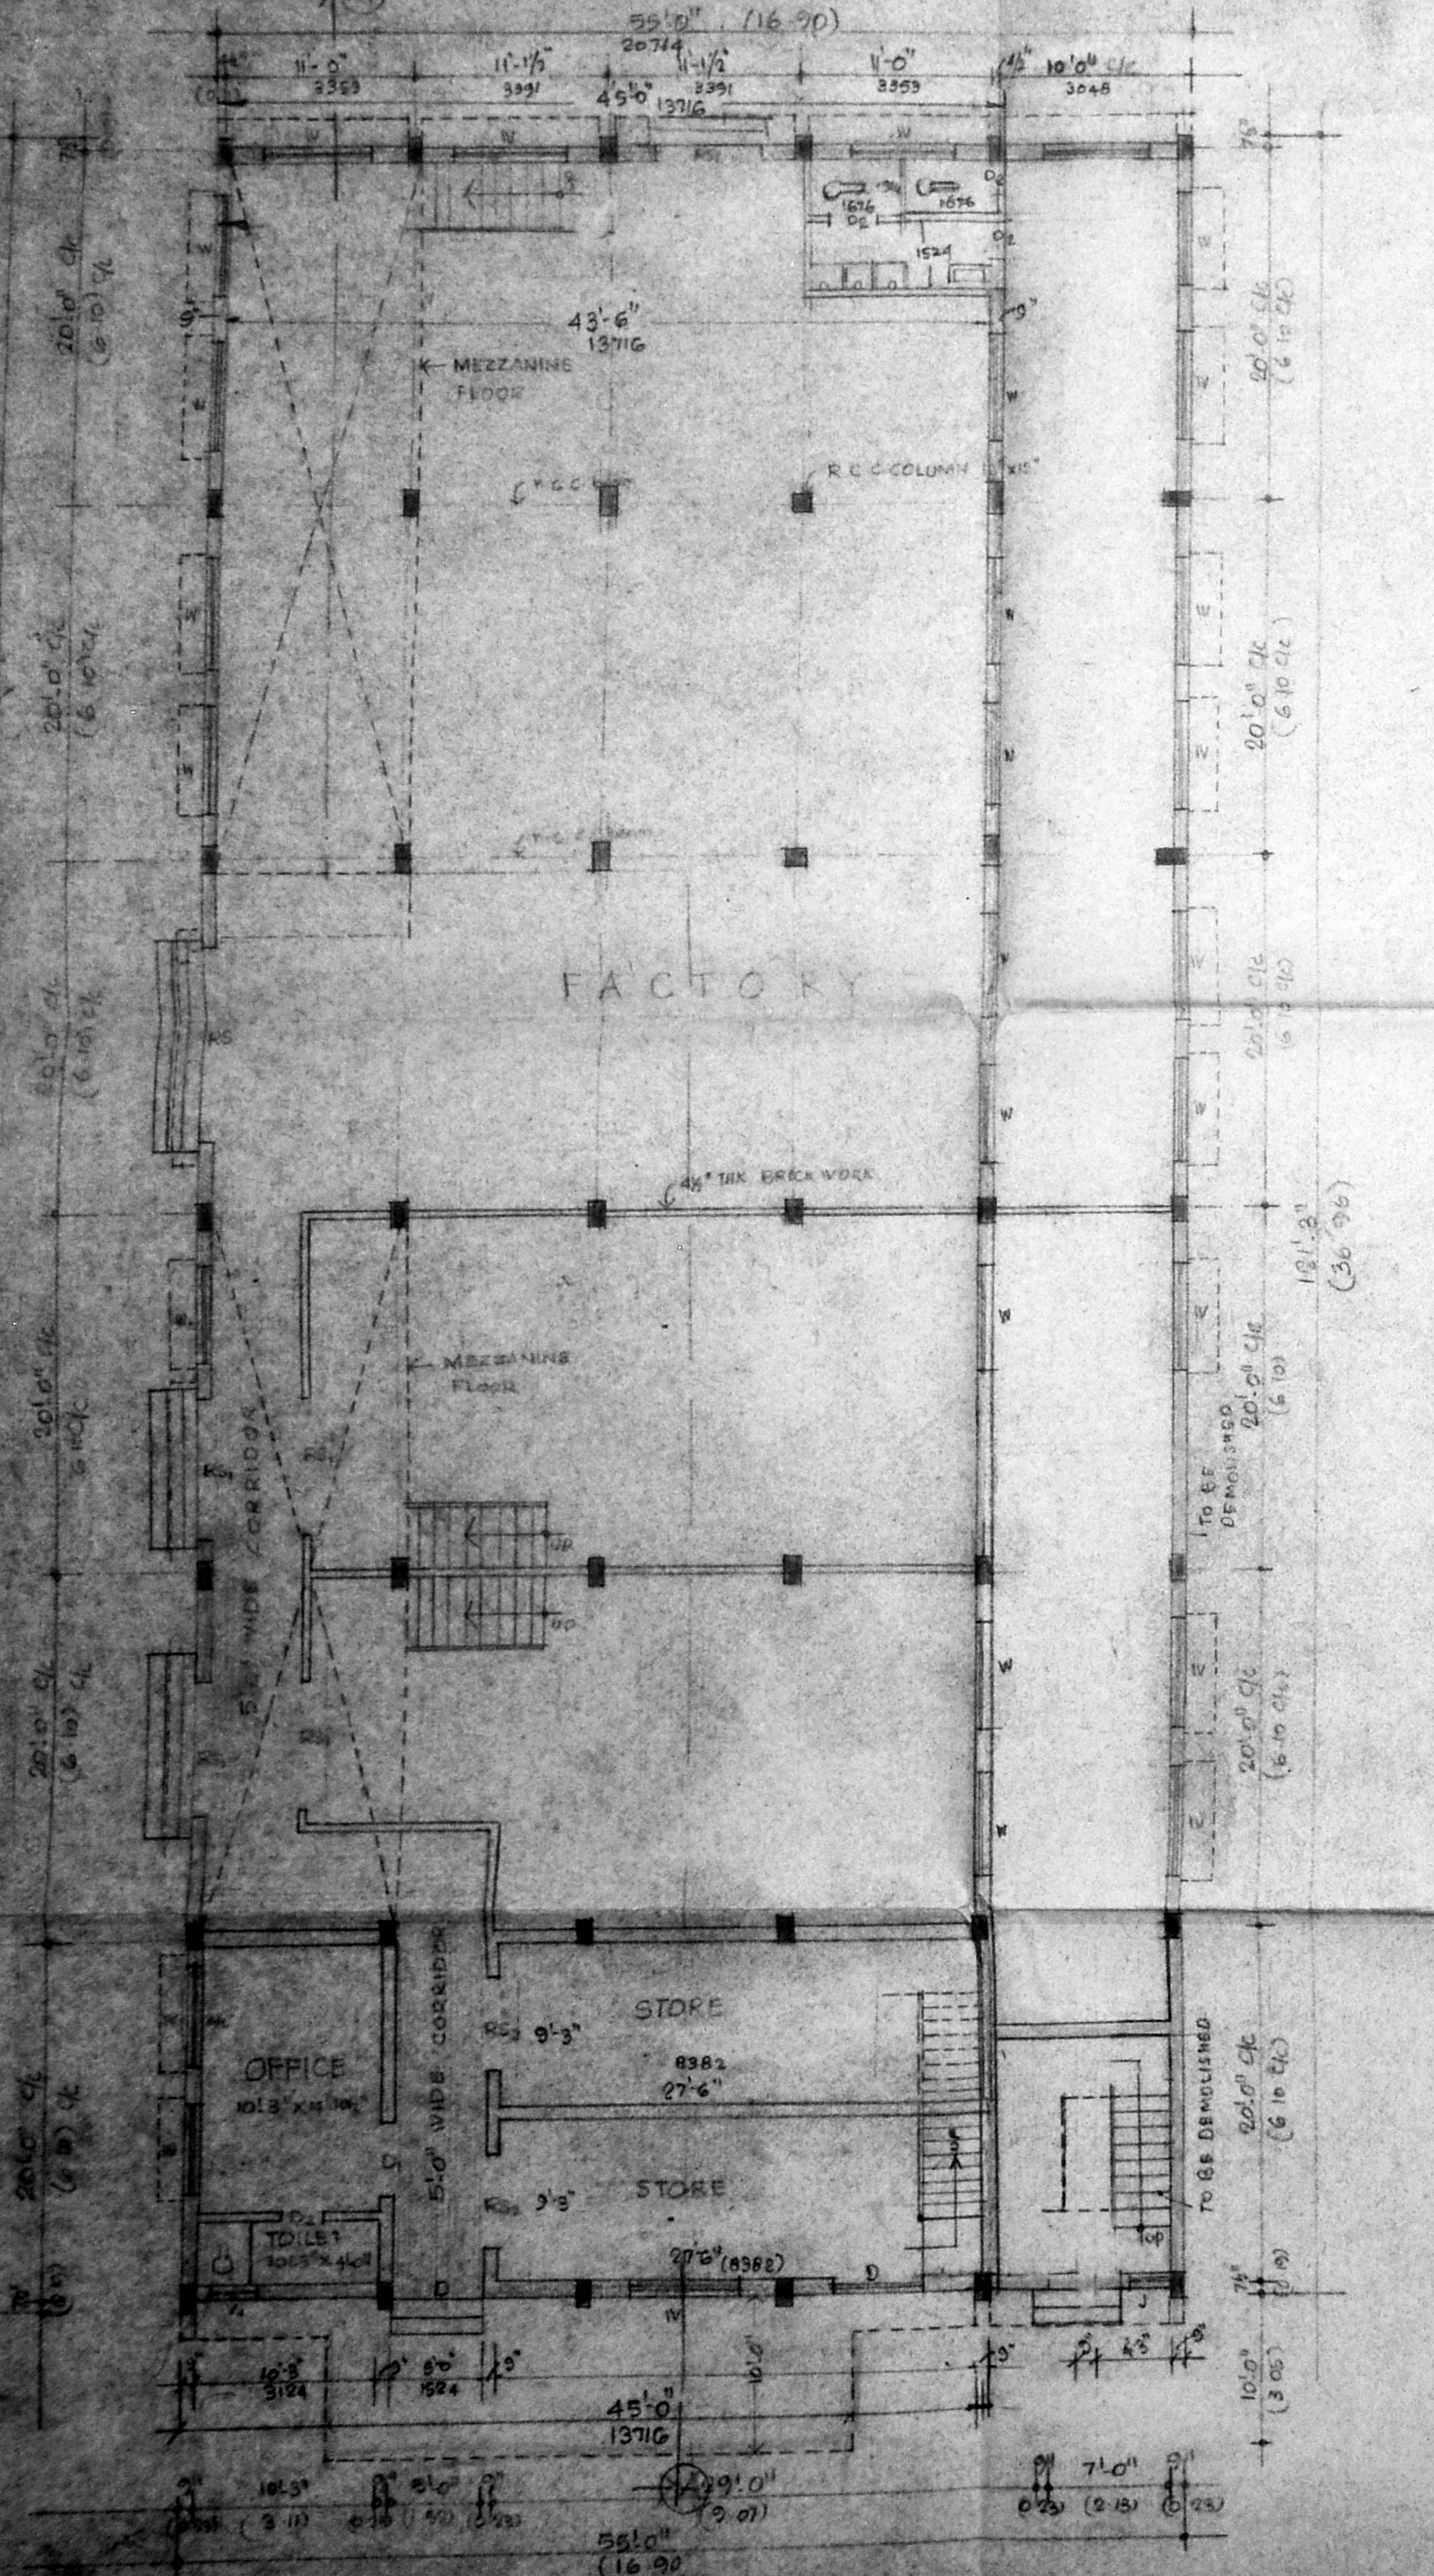

GROUND FLOOR PLAN

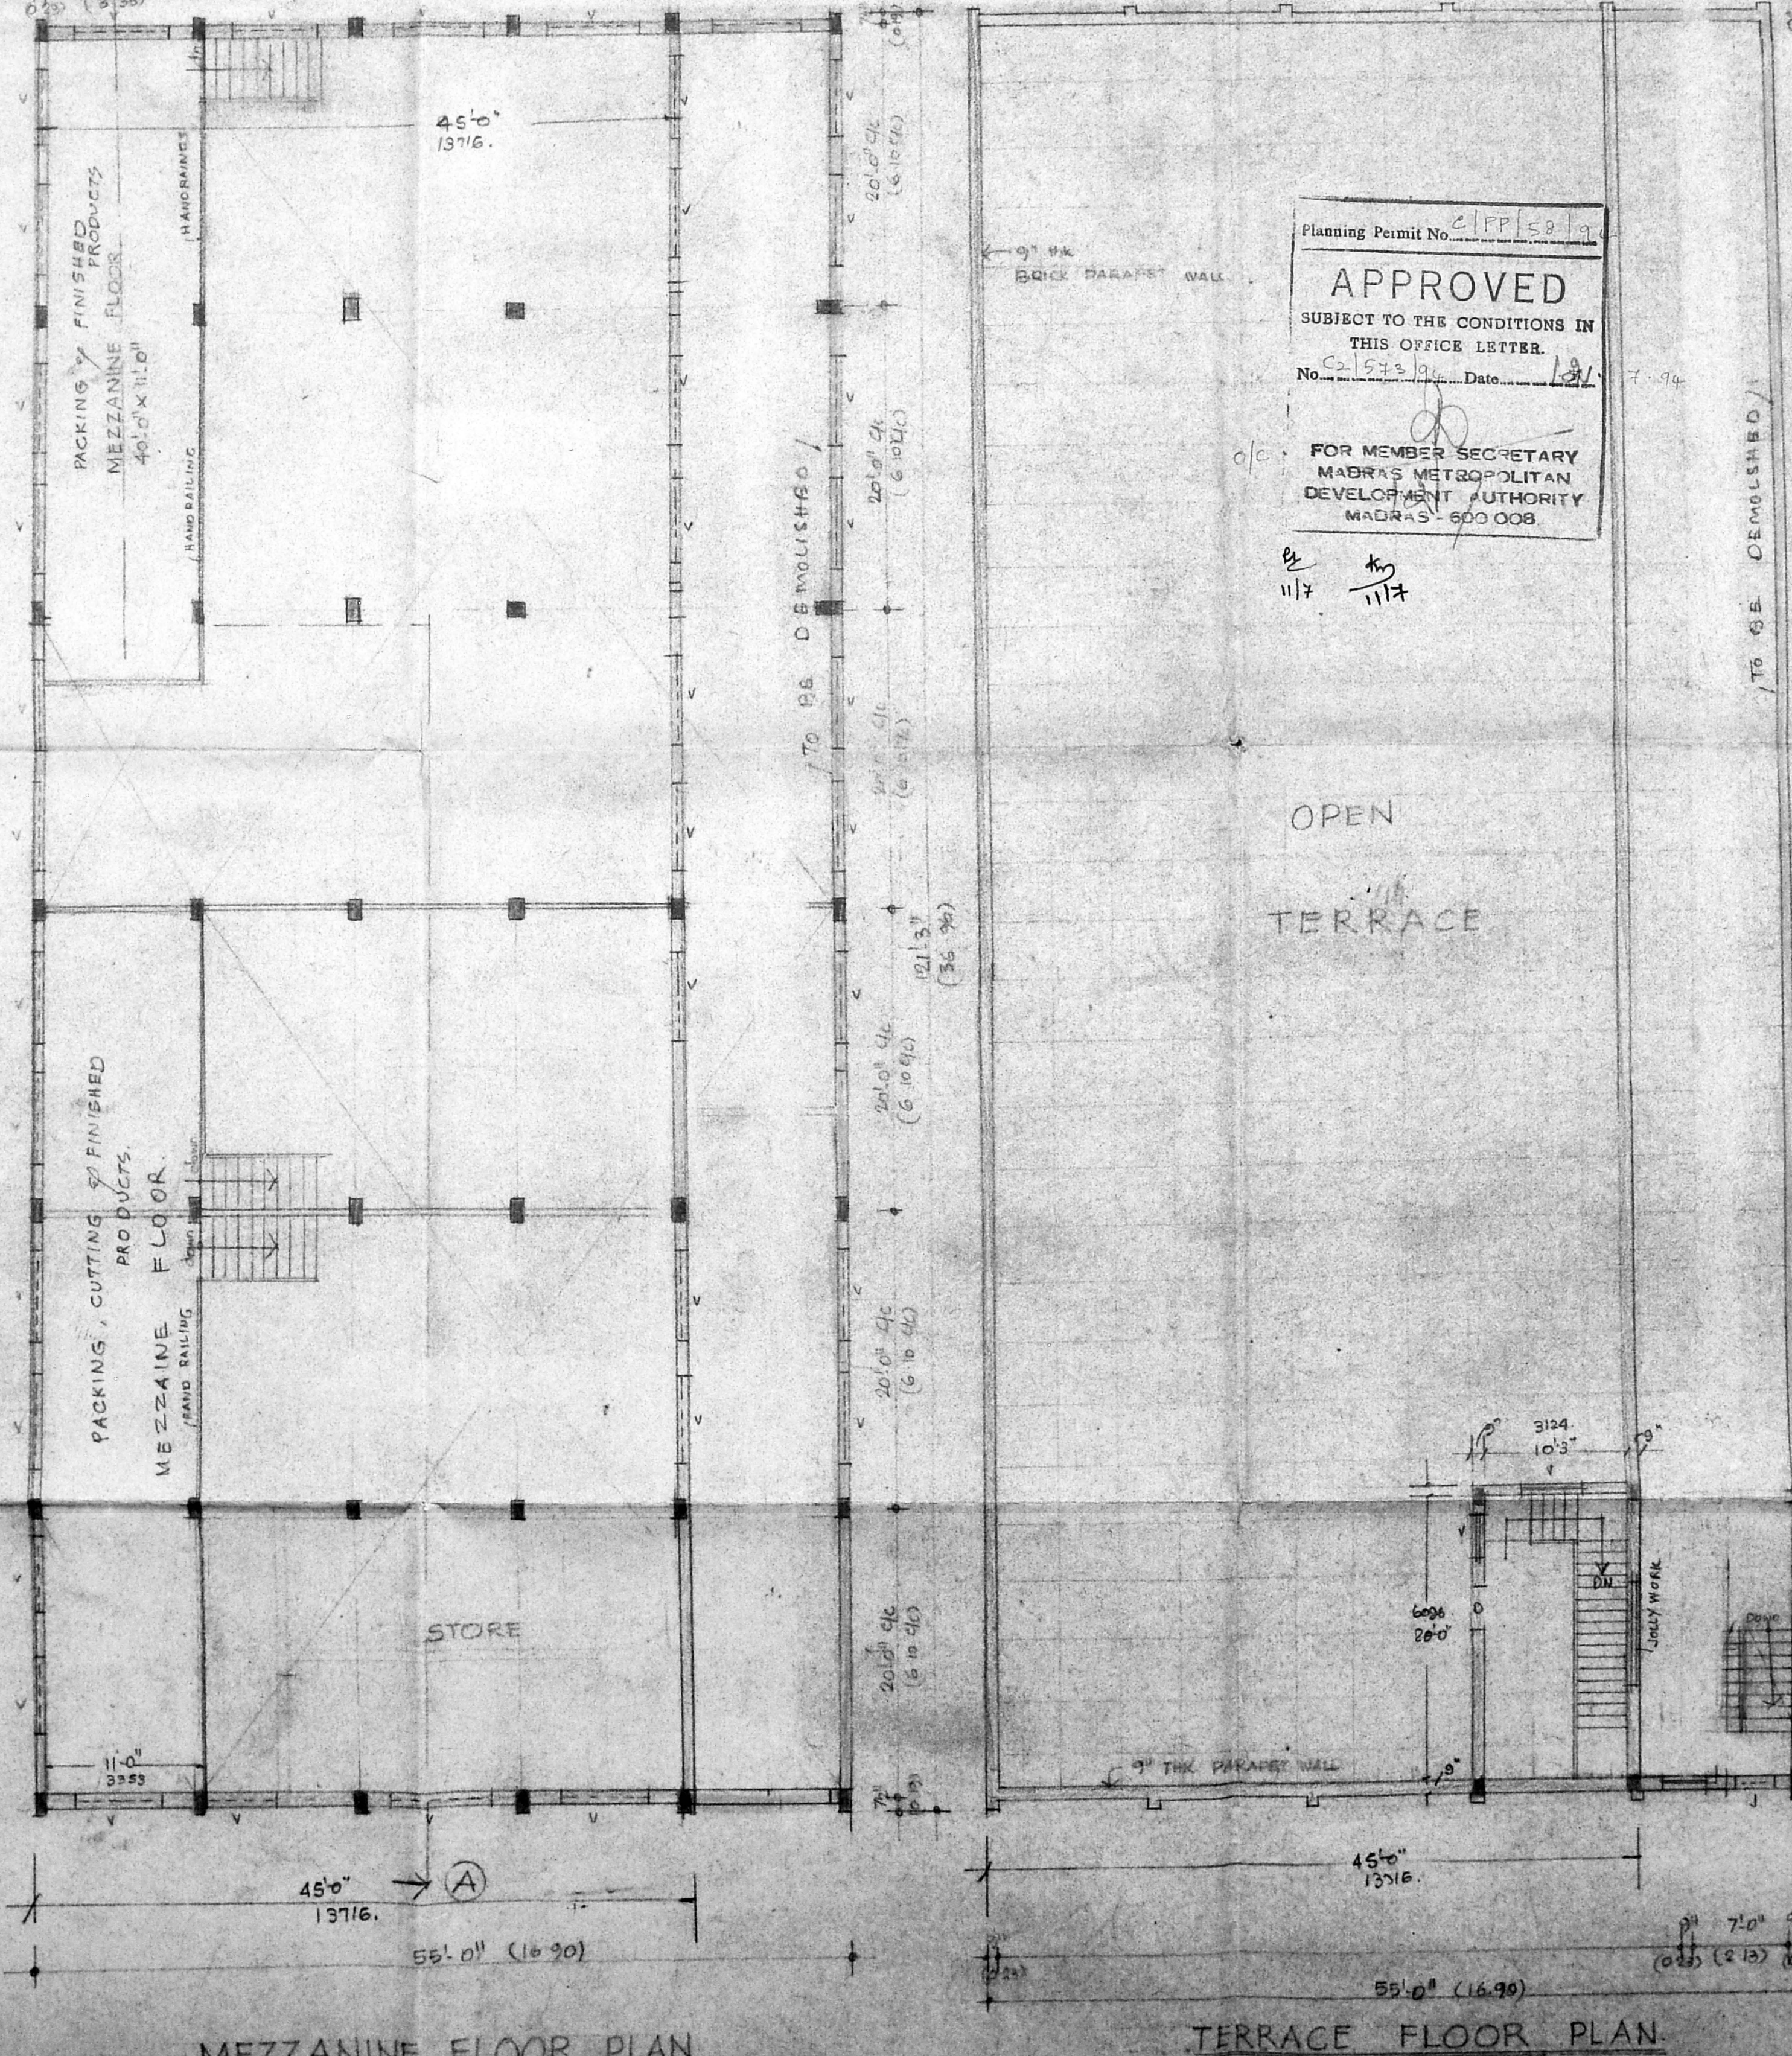

MEZZANINE FLOOR PLAN

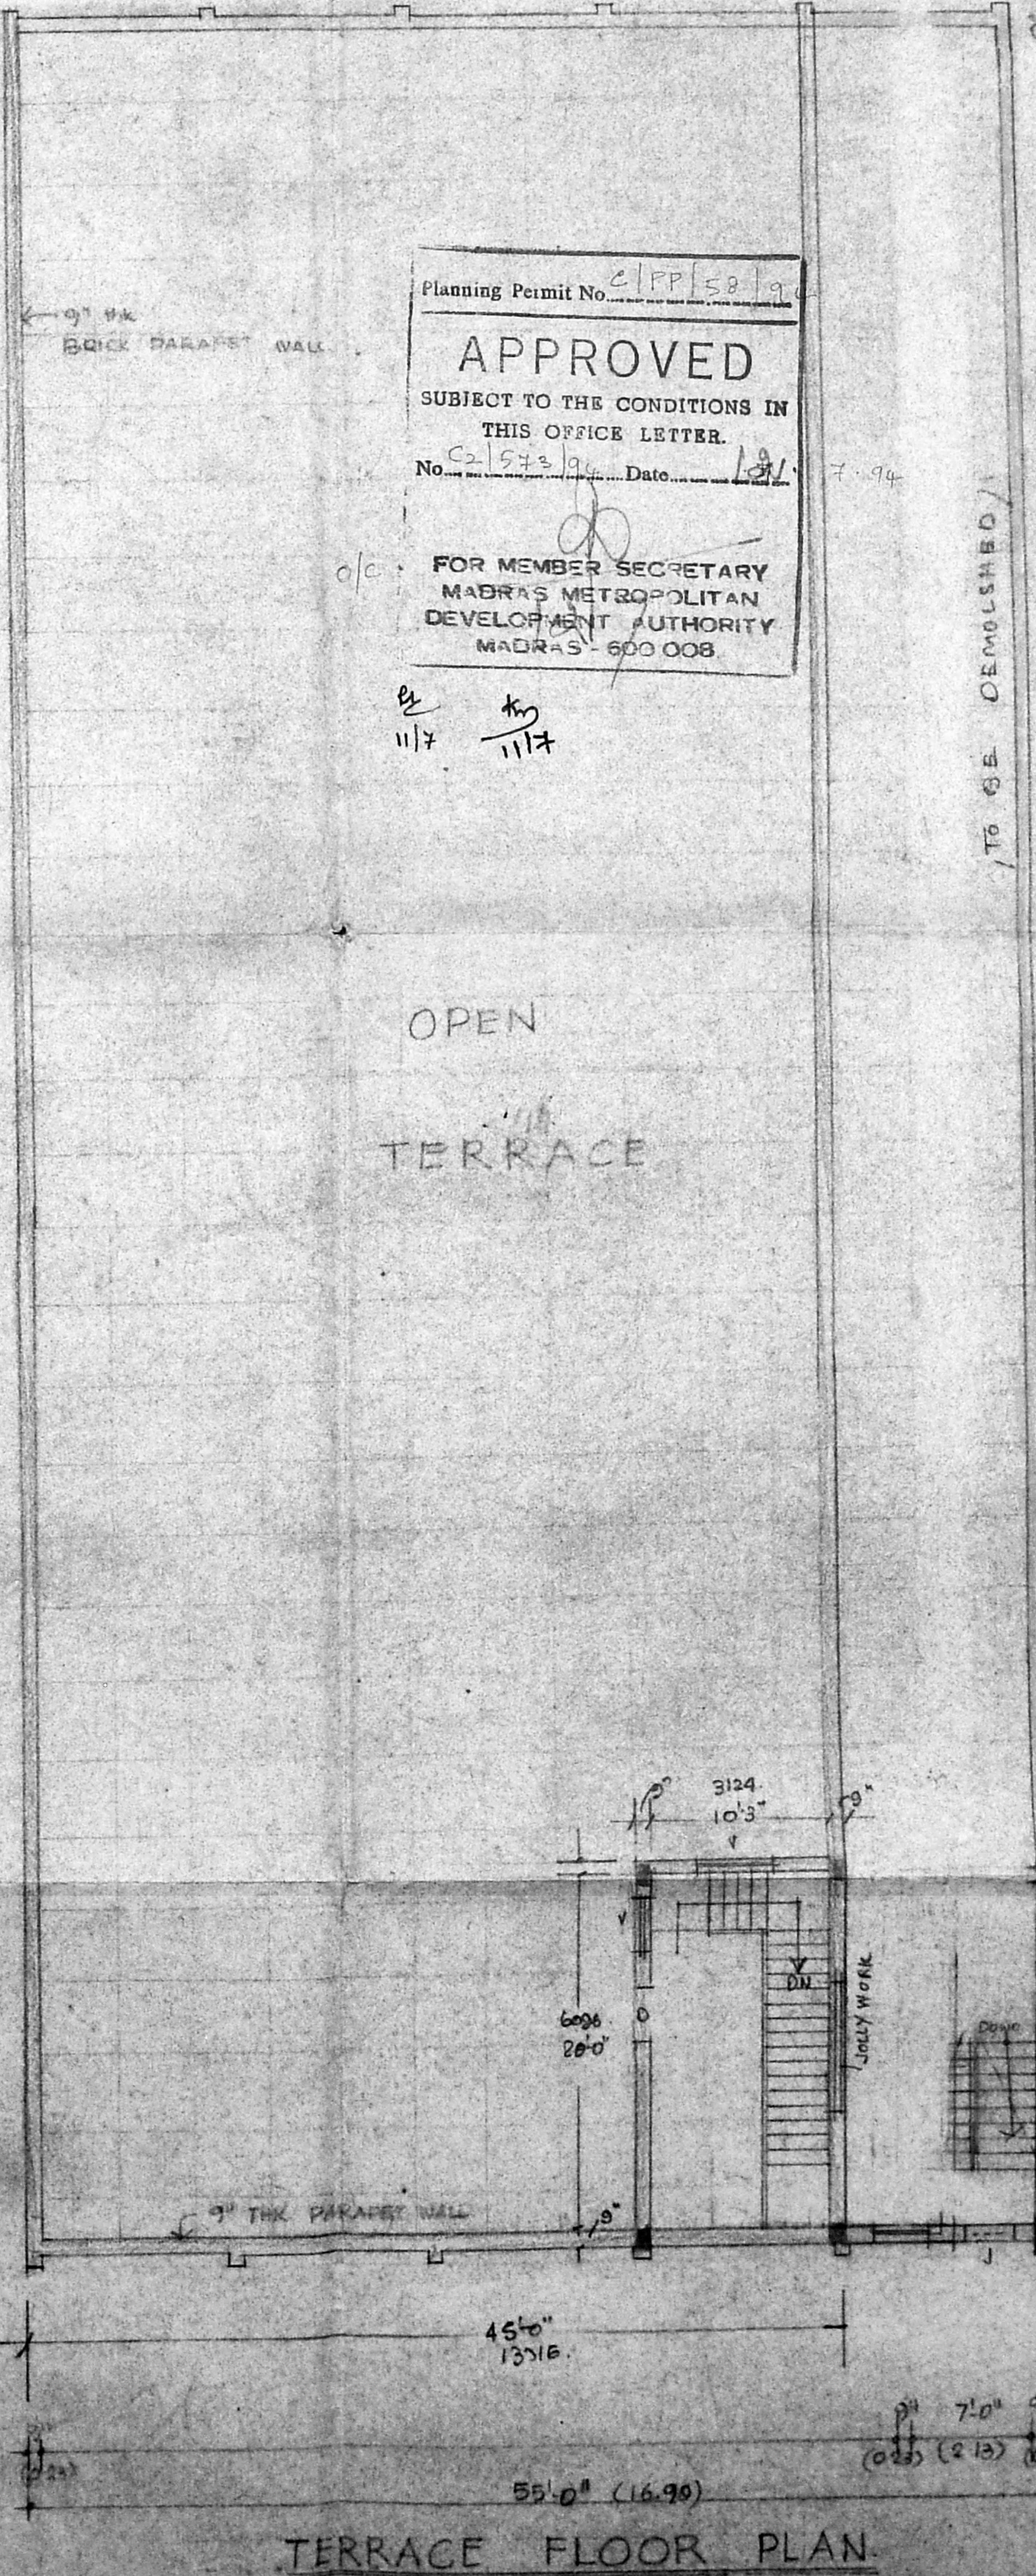

TERRACE FLOOR PLAN