




ELEVATION.

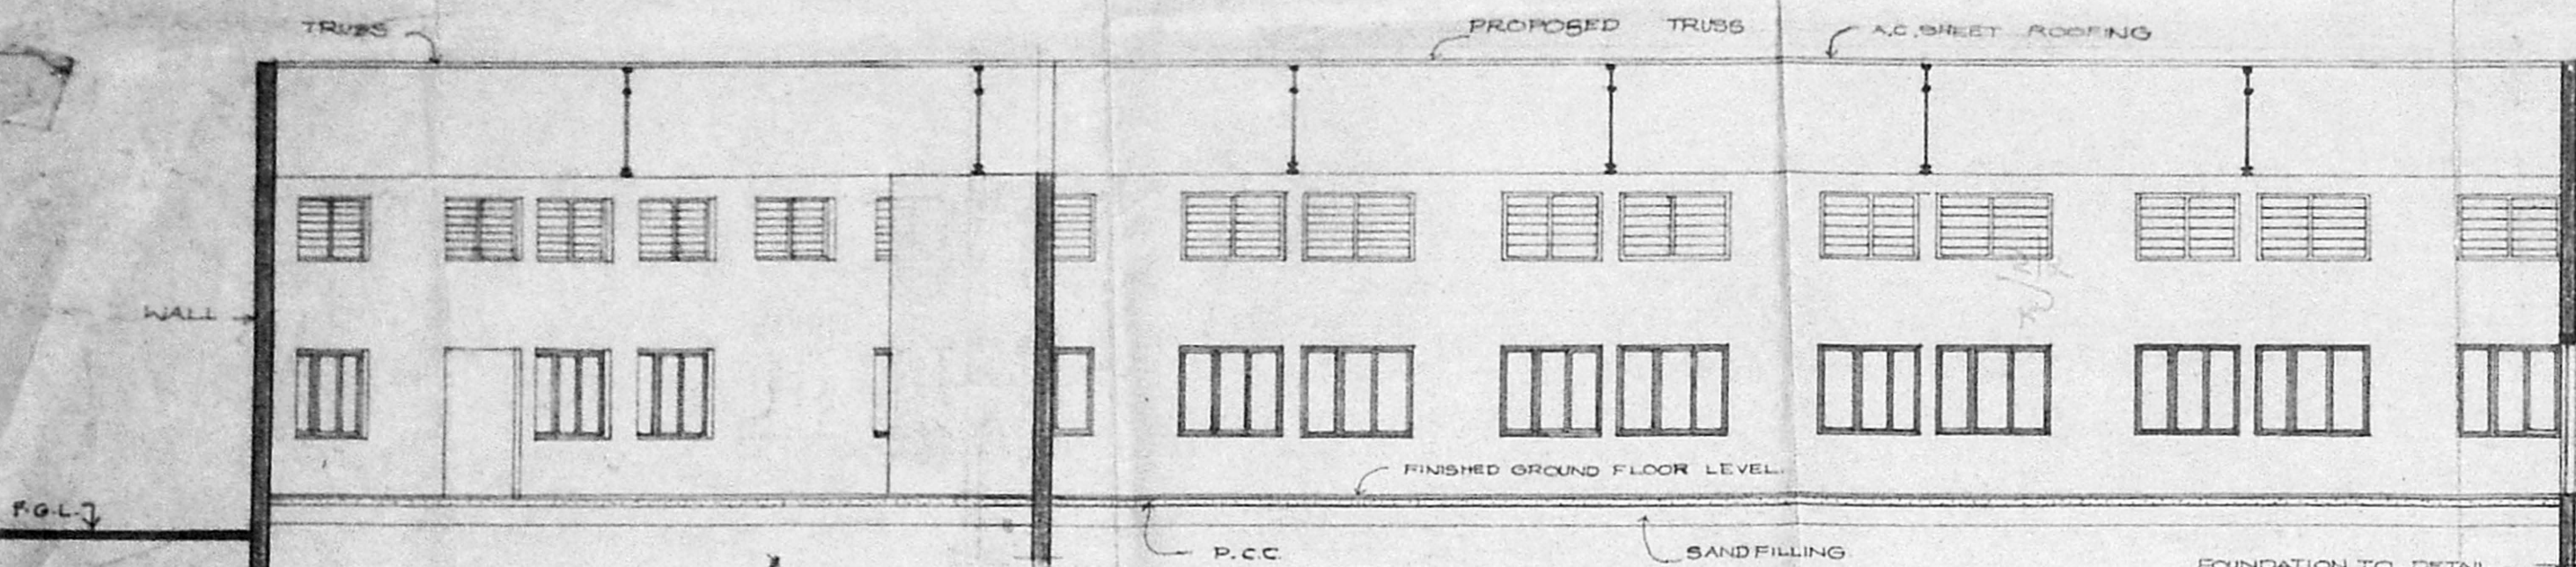

SECTION -X-Y.

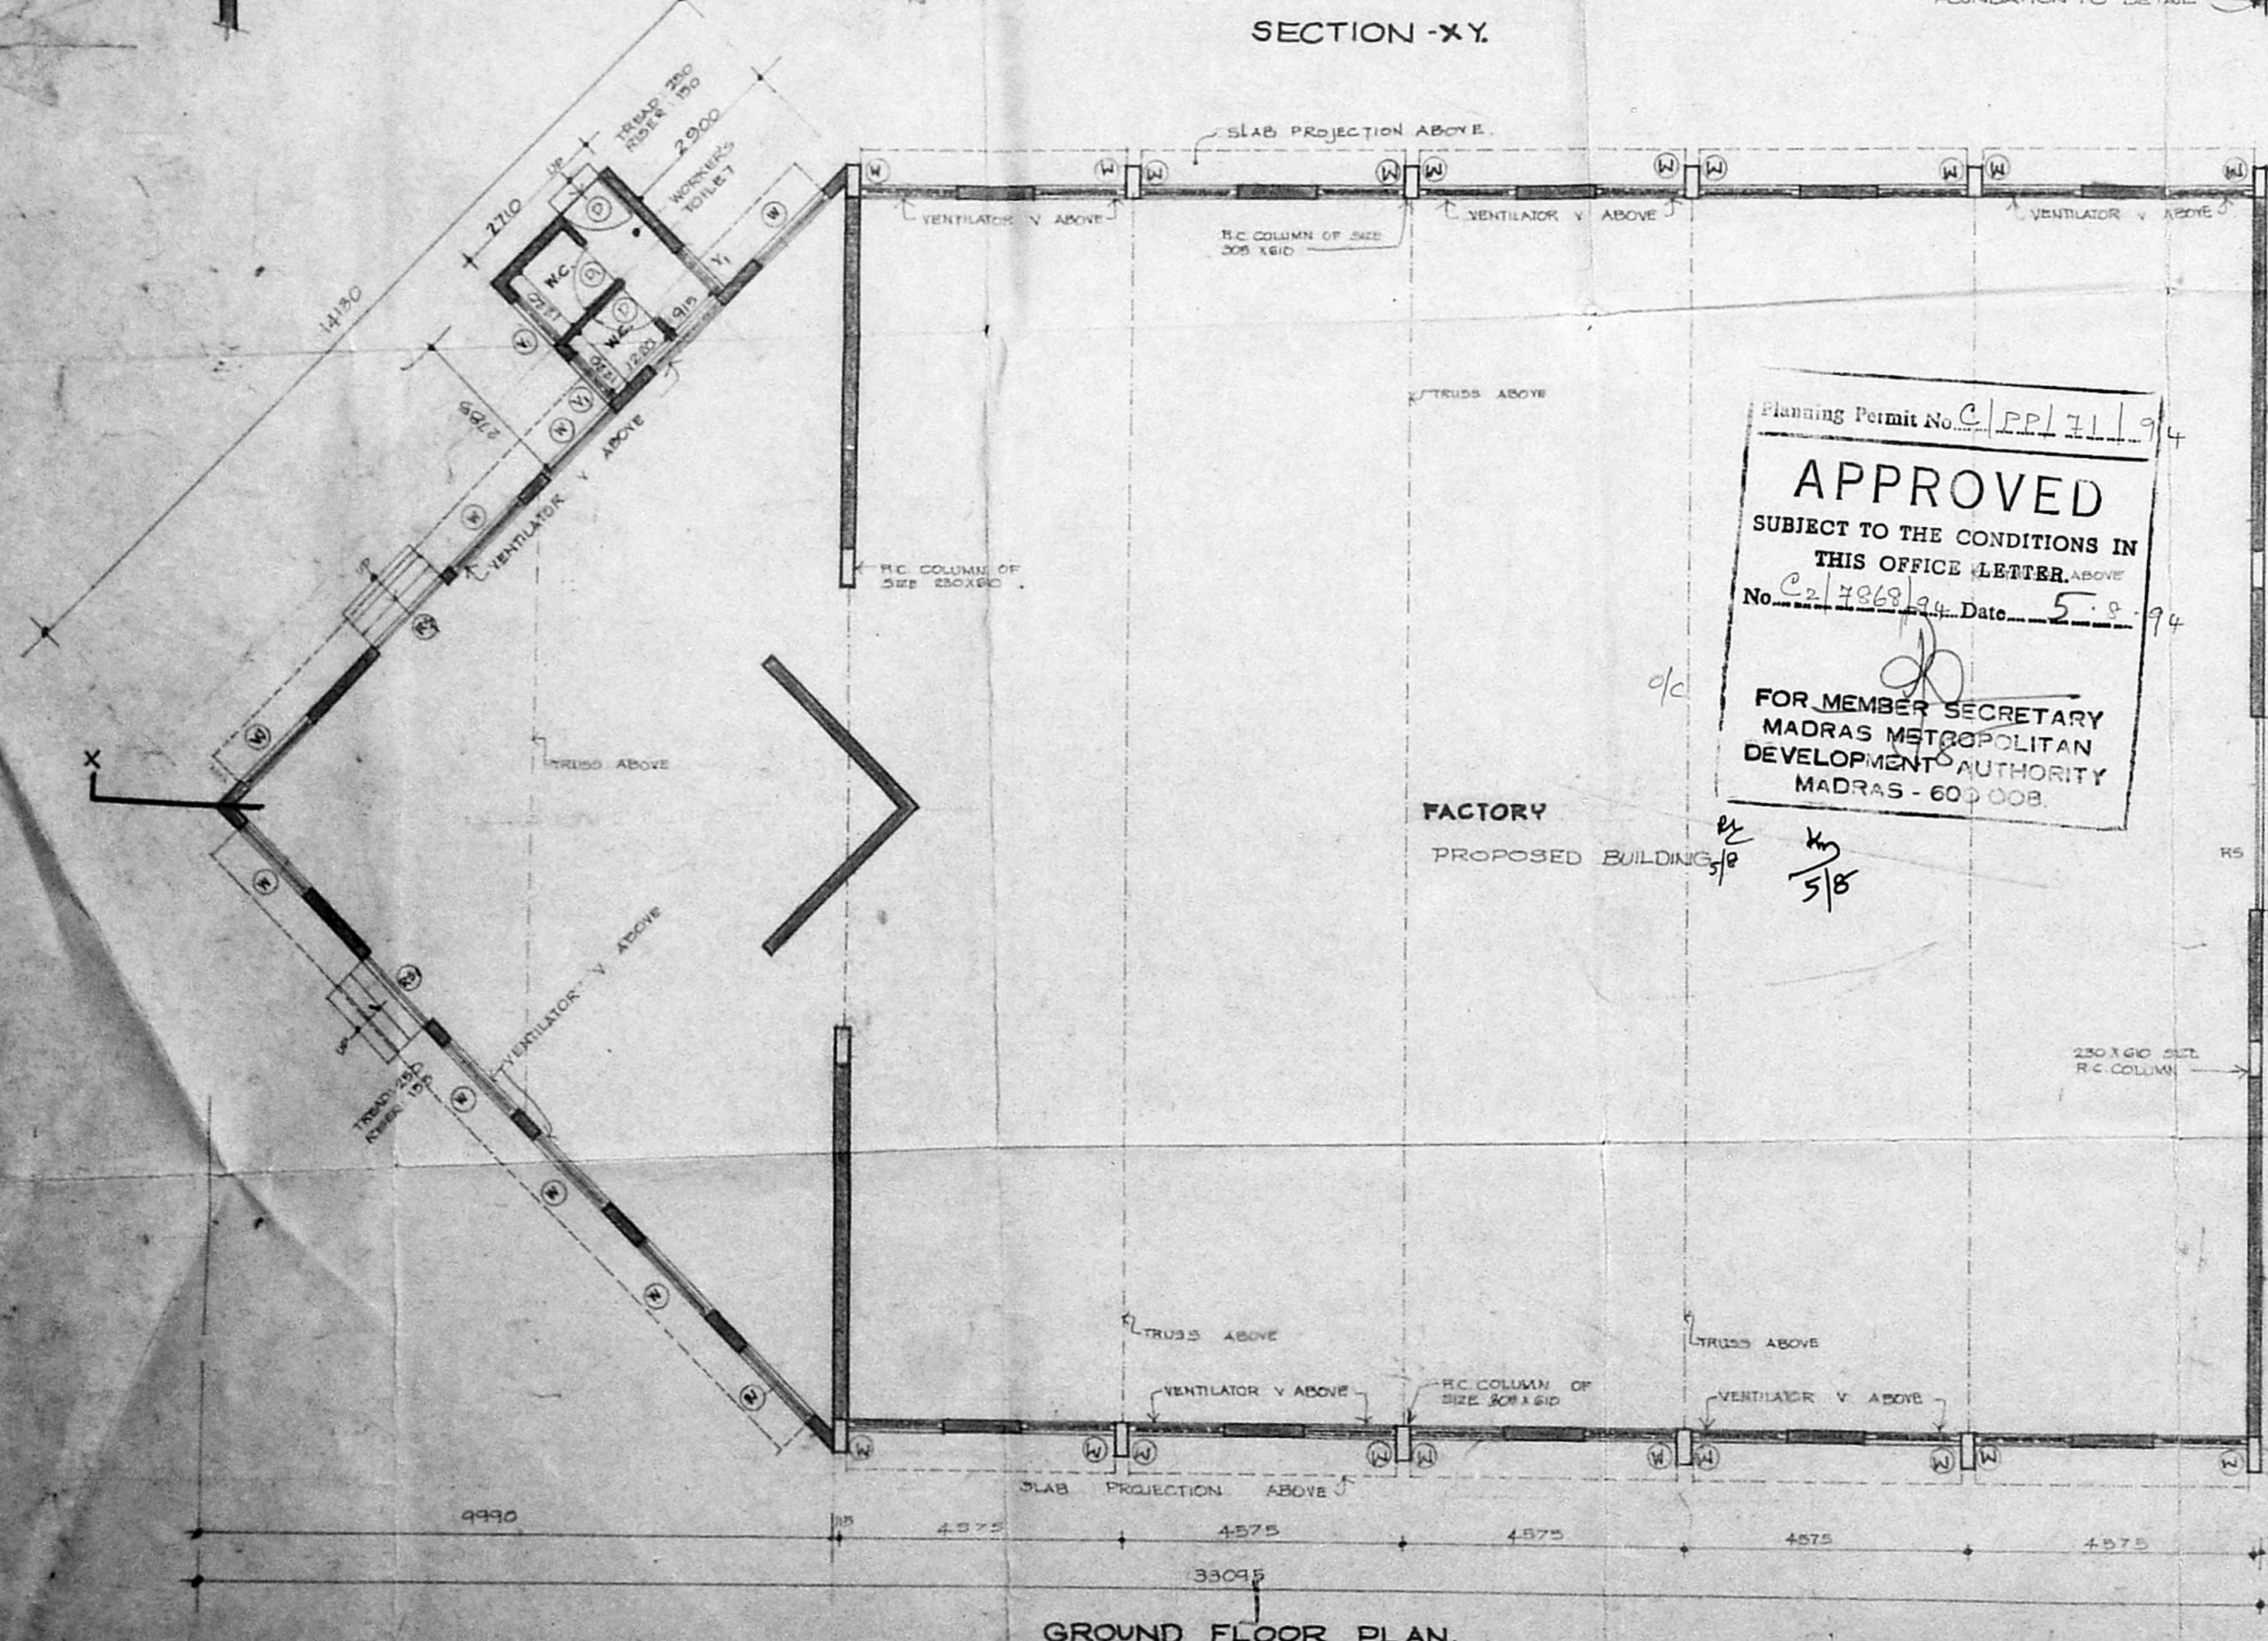


GROUND FLOOR PLAN.

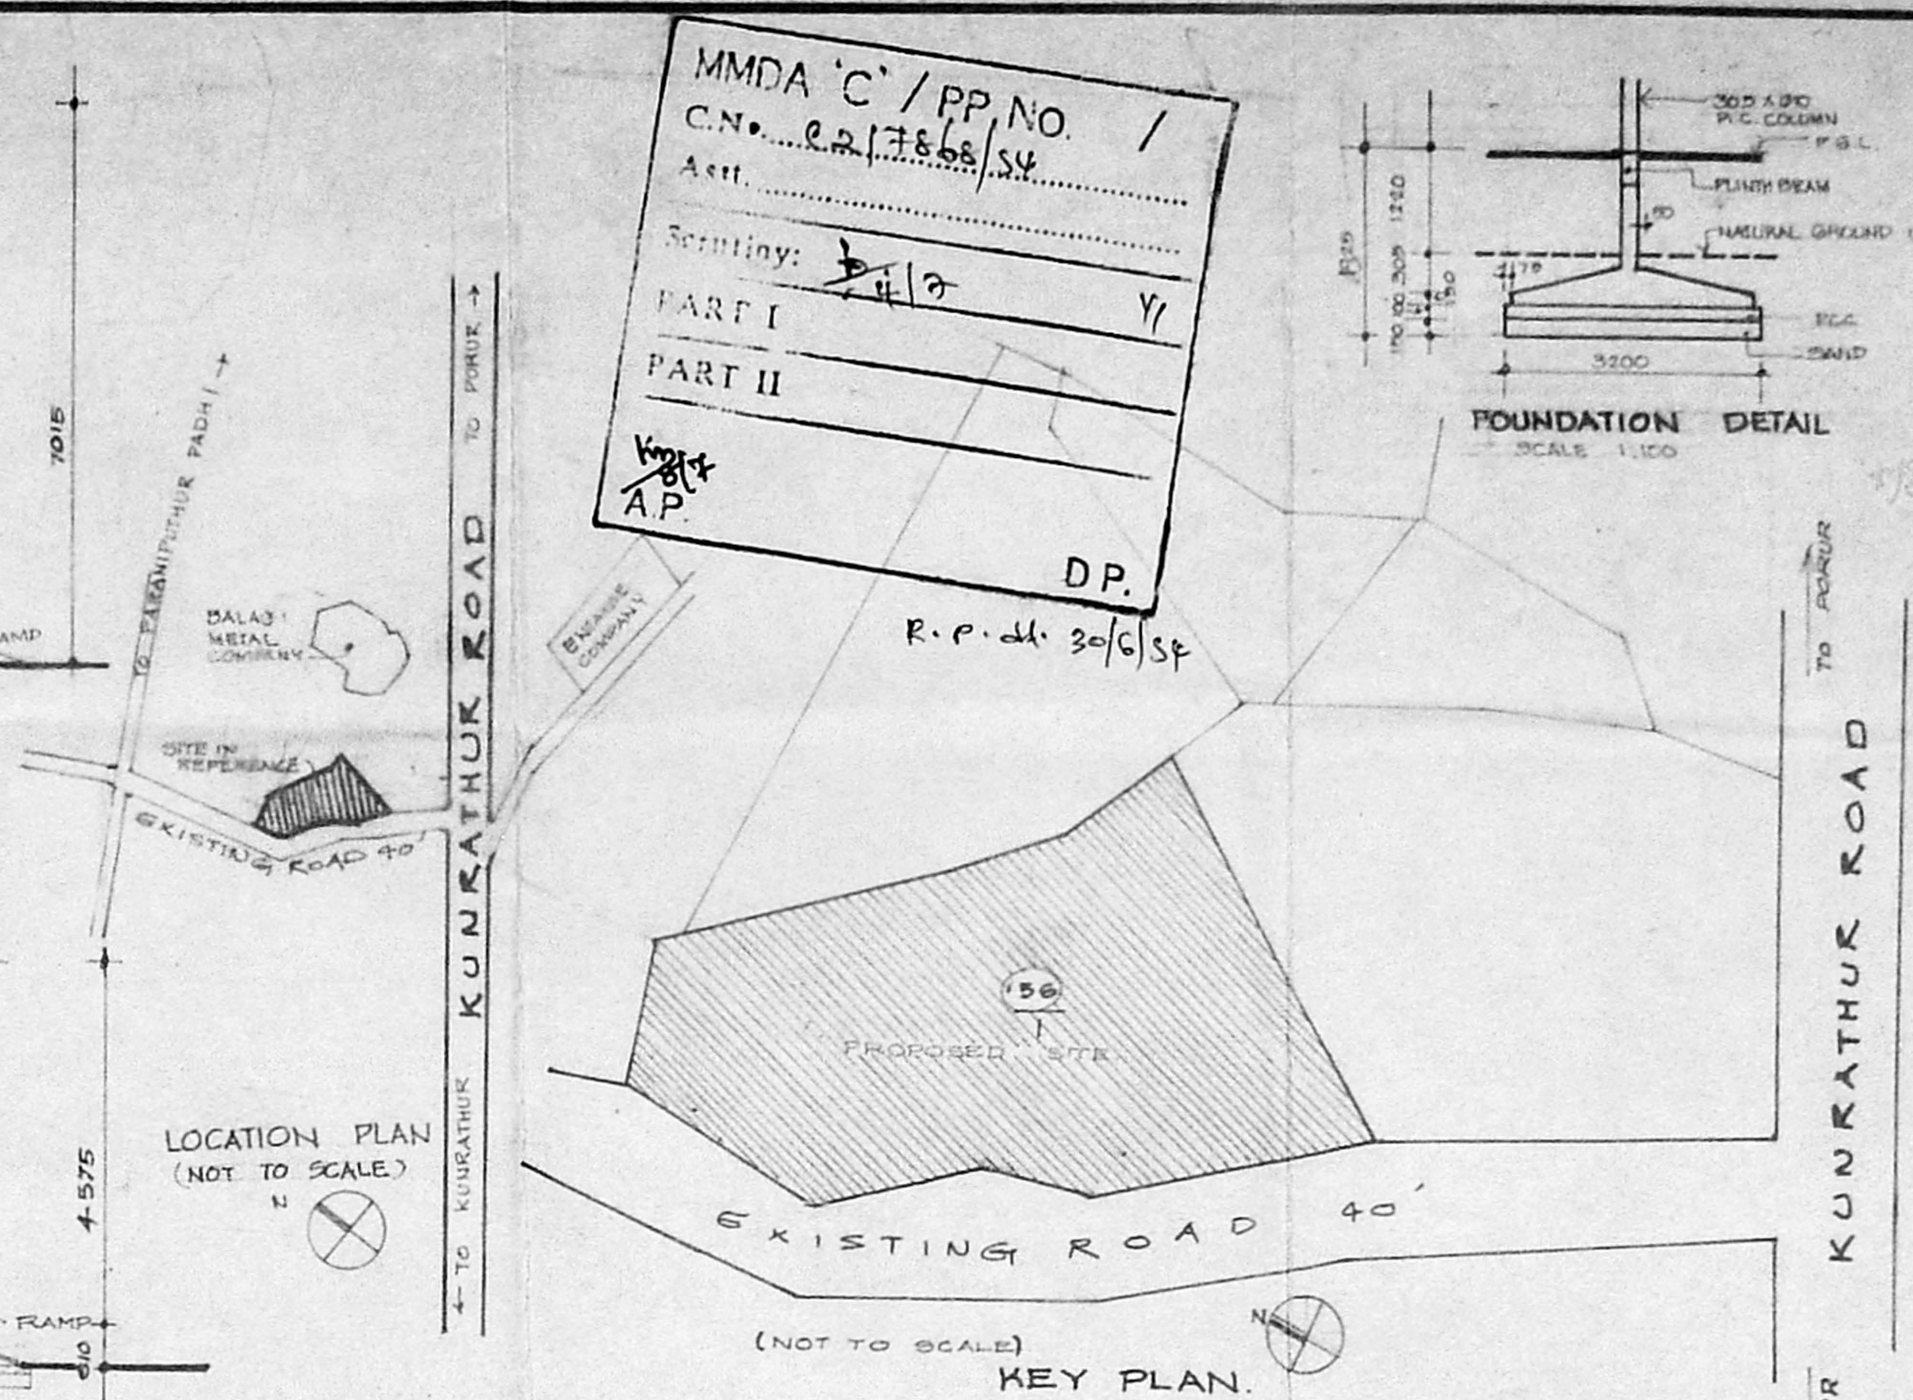


LOCATION PLAN (NOT TO SCALE)

KEY PLAN.


MMDA 'C' / PP. NO. /
 C.No. 22/7868/SV /
 Assn. /
 Smt. /
 PART I /
 PART II /
 AP /
 D.P. /
 R.P. dt. 30/6/94

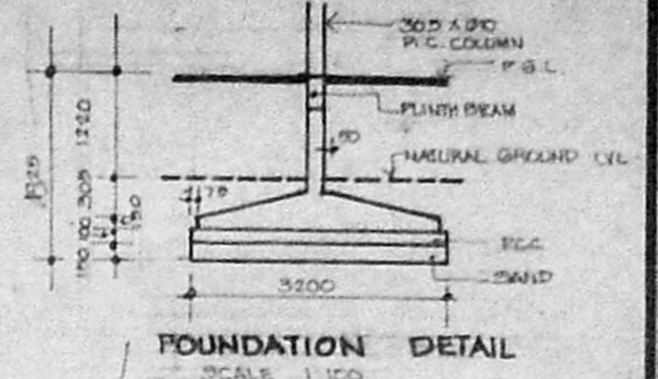

FOUNDATION DETAIL SCALE 1:100

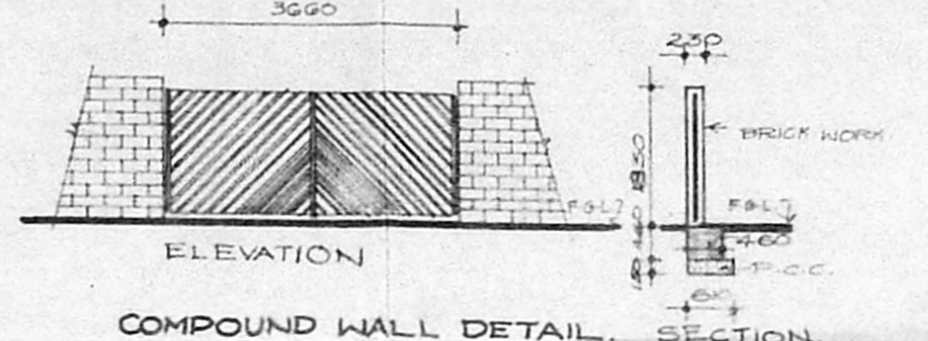


COMPOUND WALL DETAIL SECTION

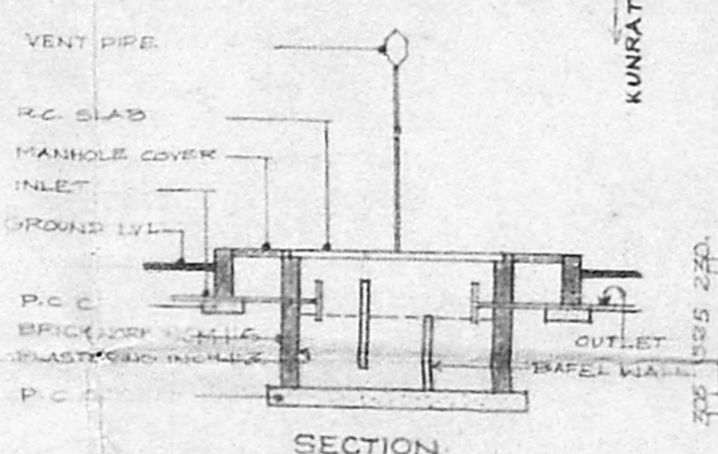


SECTION

PLAN. SEPTIC TANK DETAIL.

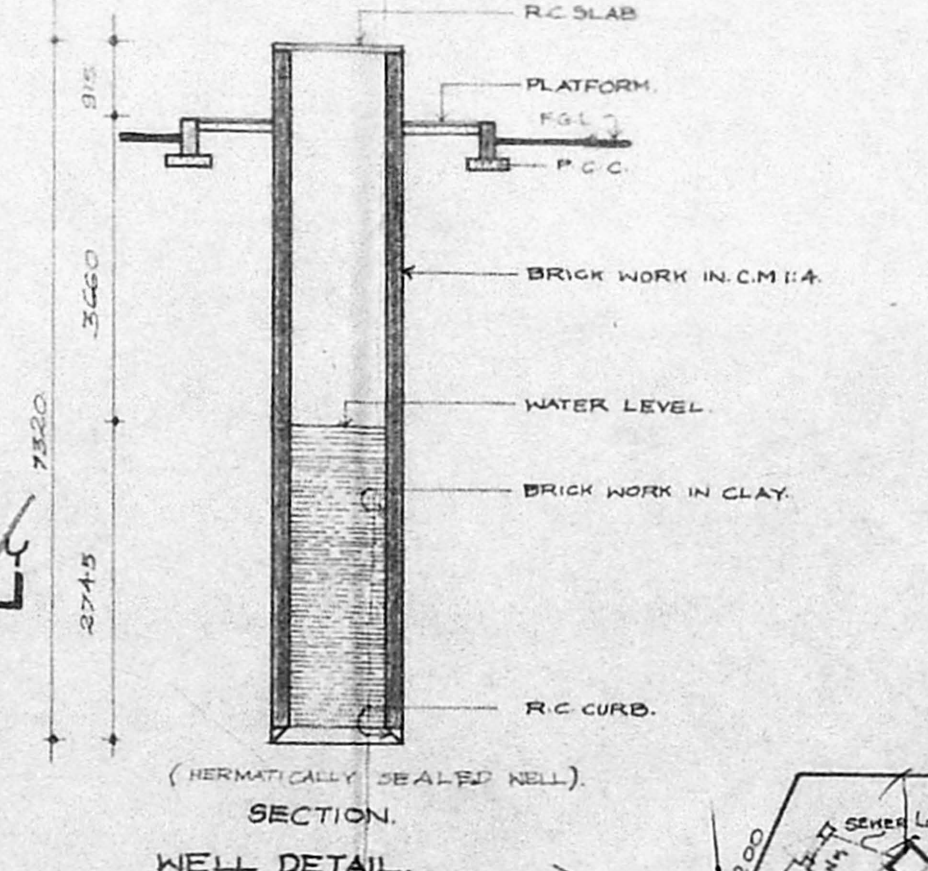

SECTION. WELL DETAIL.

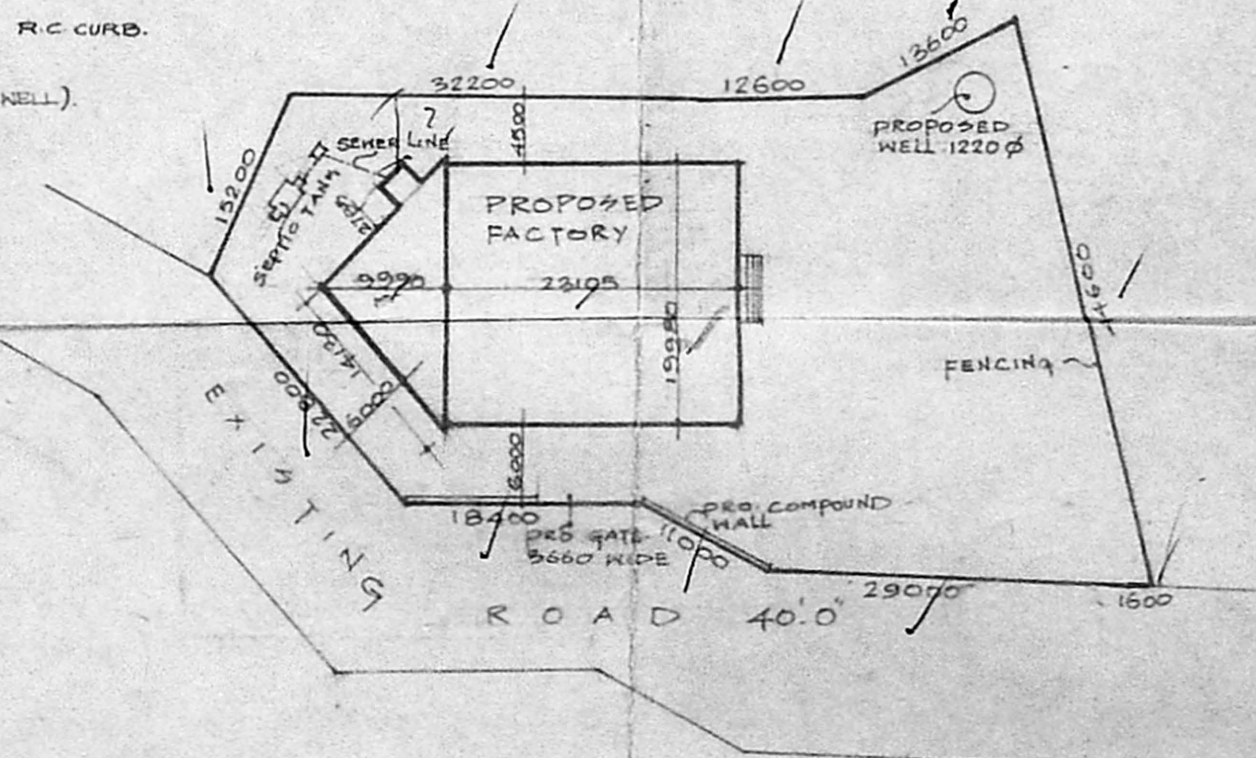

SITE PLAN SCALE 1:500

Planning Permit No. C/PP/11/94
APPROVED
 SUBJECT TO THE CONDITIONS IN THIS OFFICE LETTER ABOVE
 No. C.2/7868/94. Date. 5.8.94
 FOR MEMBER SECRETARY
 MADRAS METROPOLITAN DEVELOPMENT AUTHORITY
 MADRAS - 600 008.

FACTORY
 PROPOSED BUILDING

SCHEDULE OF JOINERY.

TYPE	DESCRIPTION	QTY
RSI	ROLLING SHUTTER	1
RSI	ROLLING SHUTTER	1
W	T.W. GLAZED WINDOW	1525 X 1220
V	T.W. GLAZED VENTILATOR	1525 X 910
V	T.W. GLAZED VENTILATOR	910 X 910
D	T.W. DOOR	910 X 2150
D	T.W. DOOR	150 X 2150

SPECIFICATION.

FOUNDATION: R.C. COLUMN FOOTINGS OVER 250 THICK P.C.C. OVER 300 THICK SAND FILLING.

SUPER: STRUCTURE BRICK WORK IN CHAFF. LINTEL BEAMS AND SLABS IN R.C.C. 1:2:4.

PLASTERING: CEILING AND BEAMS IN C.M.S. INTERIOR WALLS IN C.M.S. EXTERIOR WALLS IN C.M.S.

PAINTING: EXTERIOR WITH CEMENT PAINTS INTERIOR WITH DRY DISTEMPER.

FLOORING: MARBLE MOSAIC FLOORING.

JOINERY: BEST INDIAN TEAKWOOD.

PROPOSED CONSTRUCTION OF FACTORY BUILDING IN S.No 156/1 V. NO.57, GERUGAMBAKKAM, SRIPERUMBUDUR TALUK.

AREA :- 50 CENTS
 GROUND FLOOR AREA :- 36644 sq ft

REFERENCE:

[Symbol]	: PROPOSED
[Symbol]	: ROAD
[Symbol]	: BOUNDARY
[Symbol]	: SEWER LINE

SCALE 1:100.
 DATE 29.6.94

JOB NO: 163 DRAWING NO: 4.

ALL DIMENSIONS ARE MM ONLY.

ARCHITECTS:
RAJENDRAN & ASSOCIATES.
 NO. 13, S.S. ROAD, VENUS COLONY ALHARPET, MADRAS-18

OWNER
 [Signature]

LICENSED SURVEYOR.
 [Signature]
B. RAJENDRAN, B. Arch;
 Architect C.No. 82/7117
 Licensed Surveyor No: RA 128/
 No. 13, Second Floor
 Sreeman Srinivasan Street
 Venus Colony, Alwarpet
 Madras-600 018