



FRONT ELEVATION.

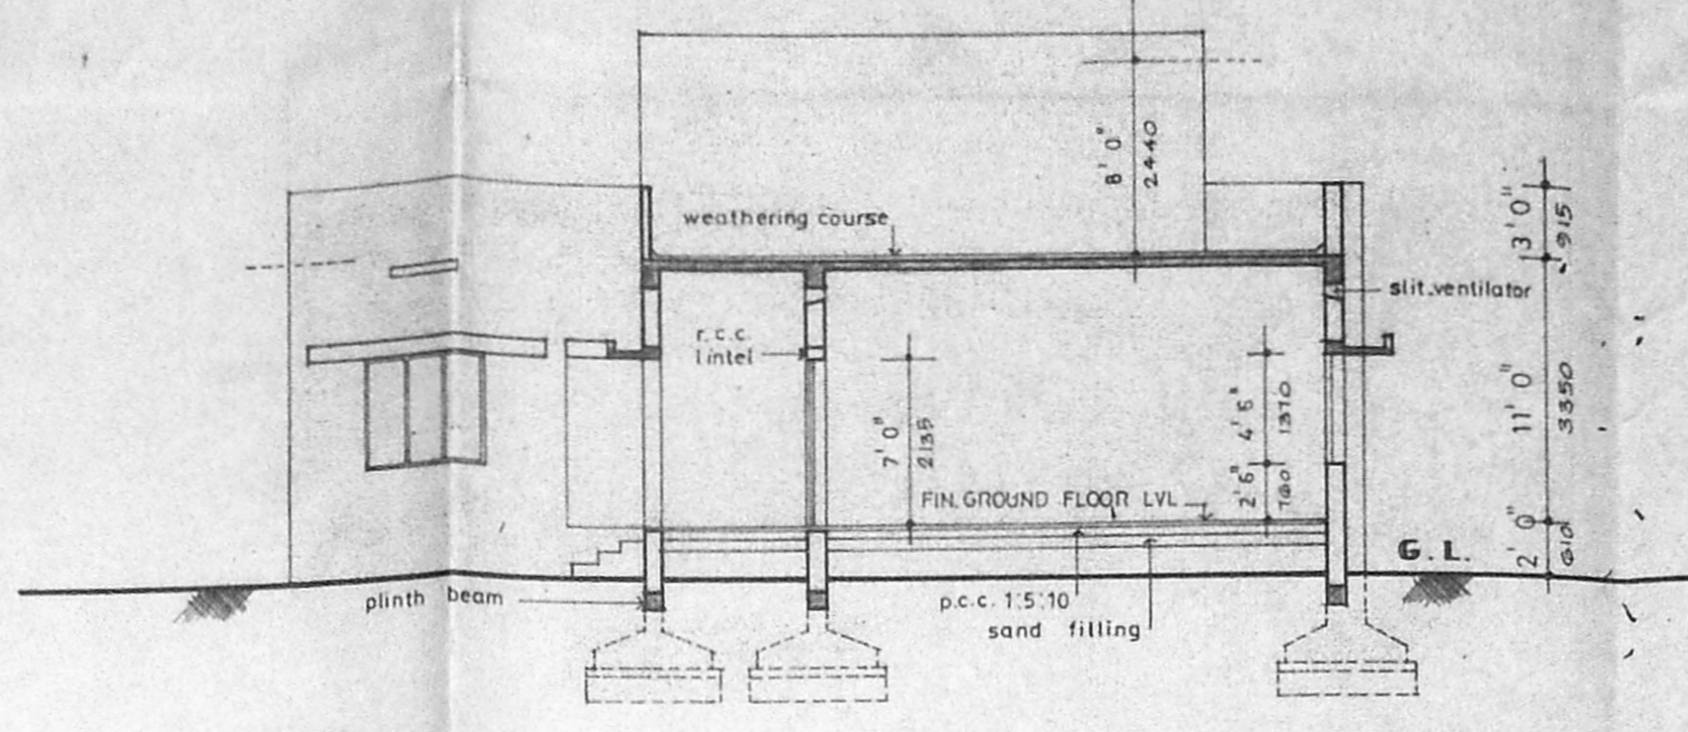


SECTION A A.

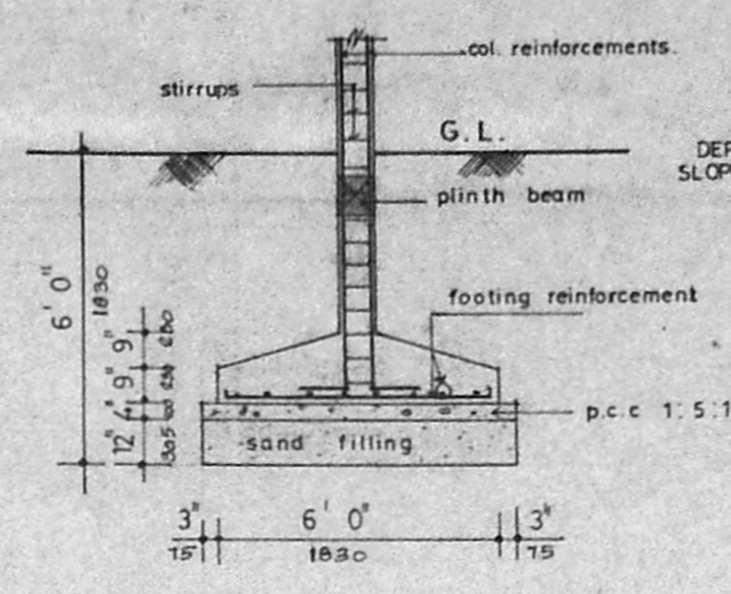


TYPICAL COLUMN FOOTING DETAIL.
SCALE - 1/4" = 1'-0"


NOTE: FOUNDATION SHOWN IN THIS DRAWING IS TENTATIVE & IT MAY BE ALTERED TO SUIT SITE CONDITIONS IN CONSULTATION WITH THE CONSULTANTS.

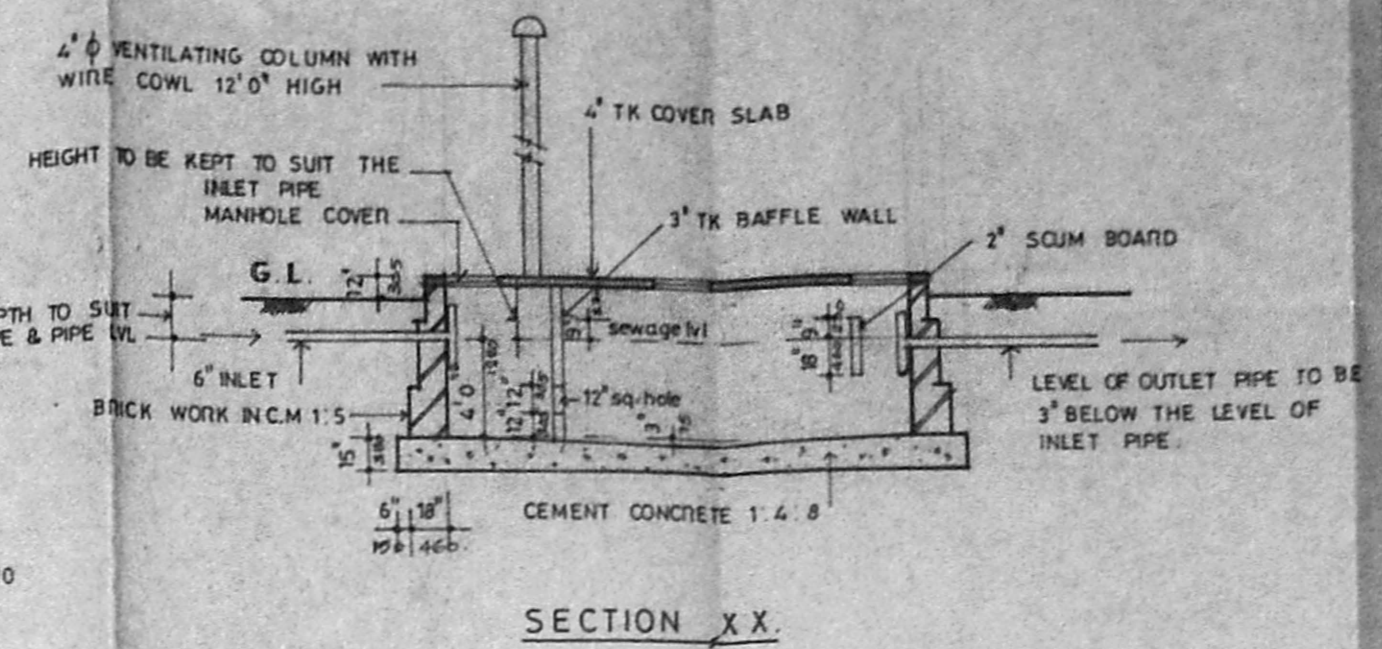


SECTION XX.

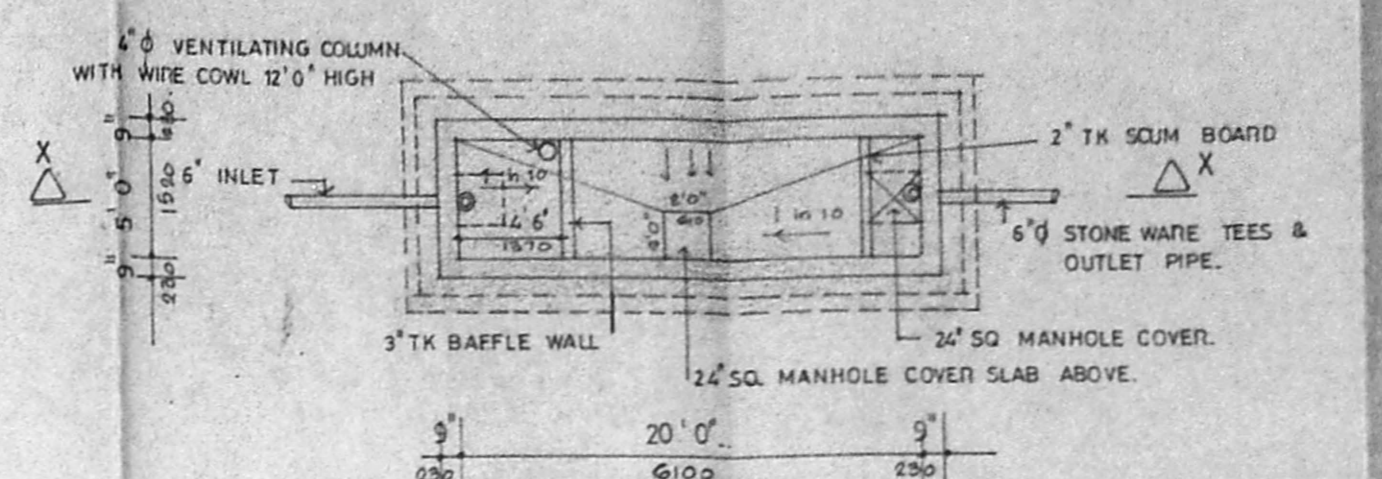

PLAN SEPTIC TANK DETAIL.

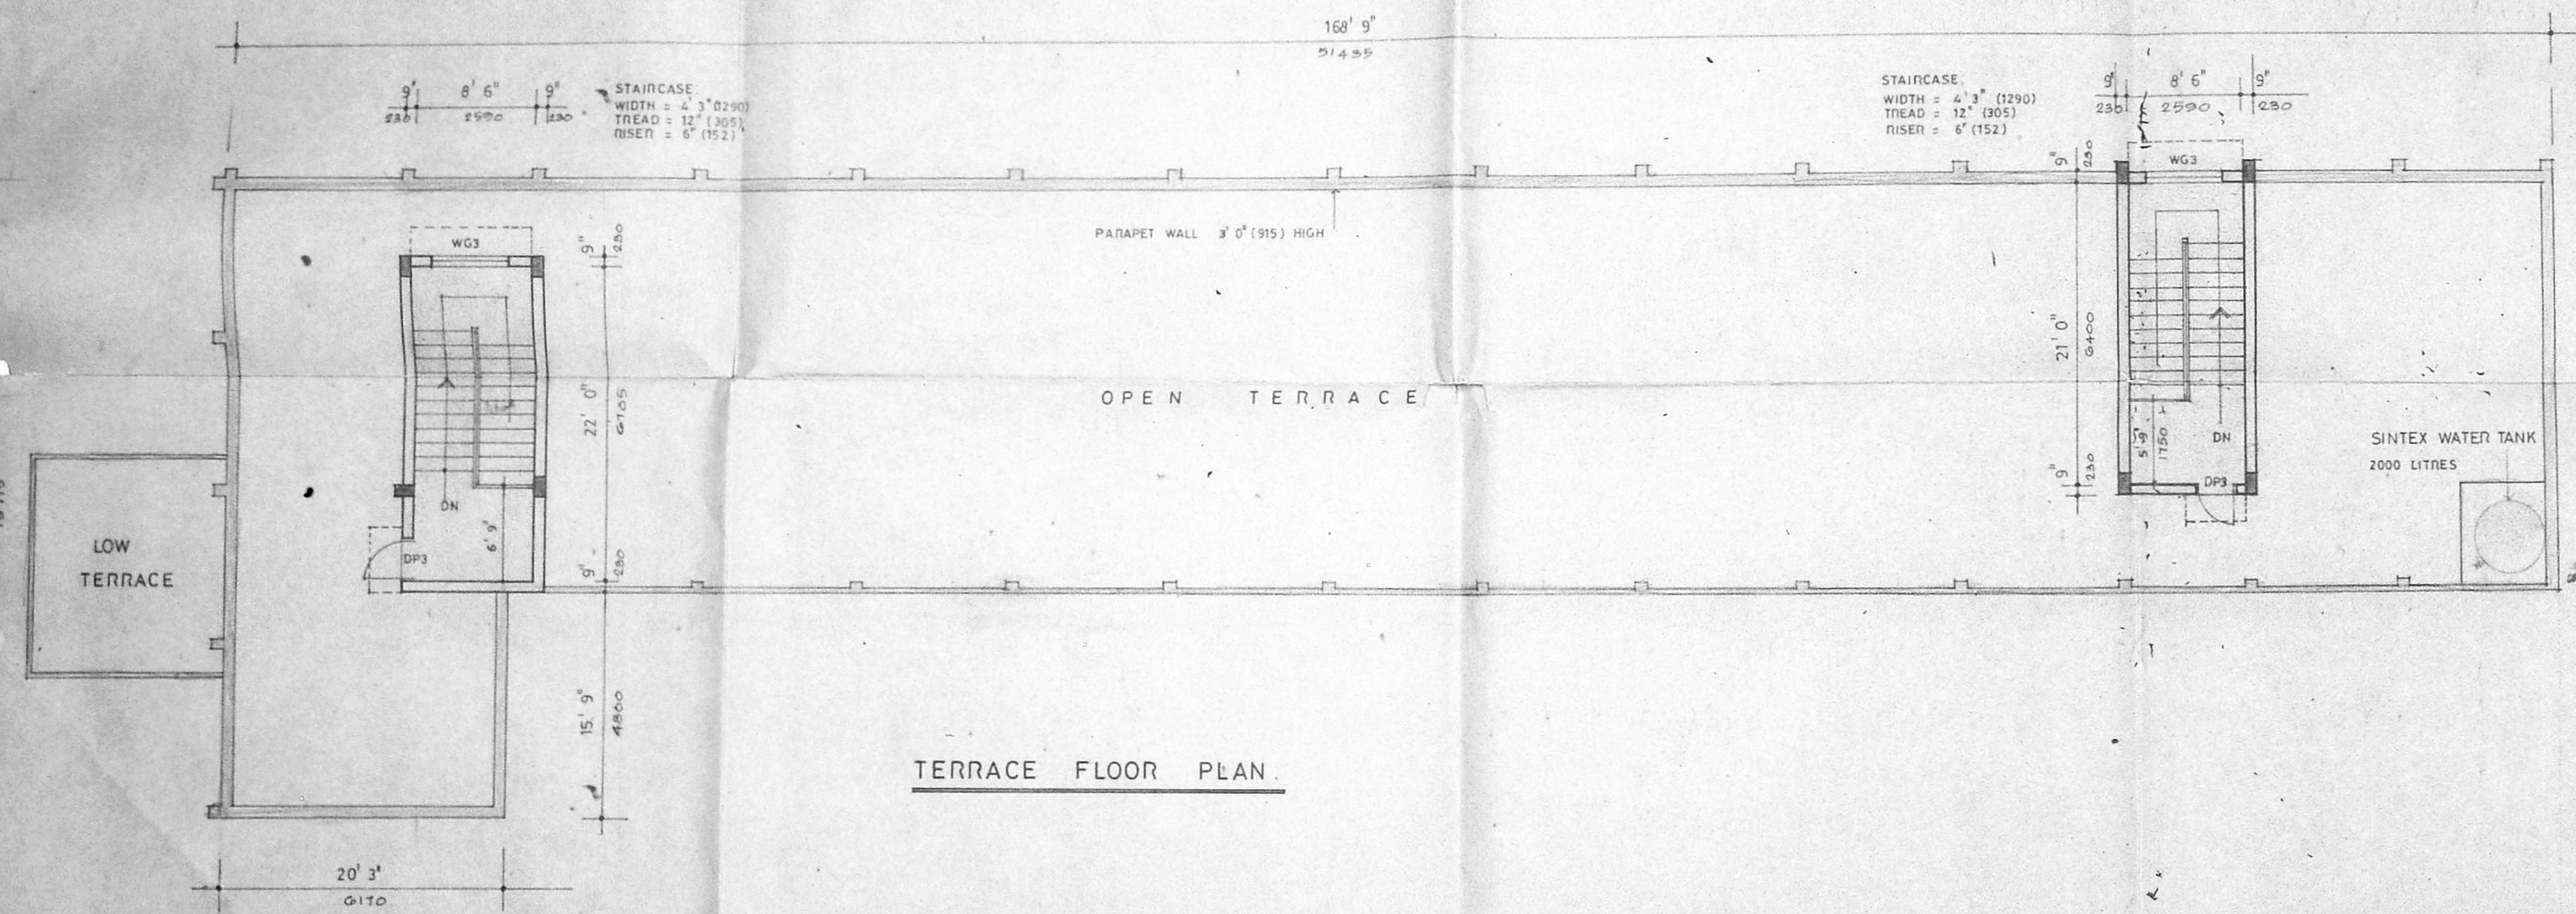


TERRACE FLOOR PLAN.

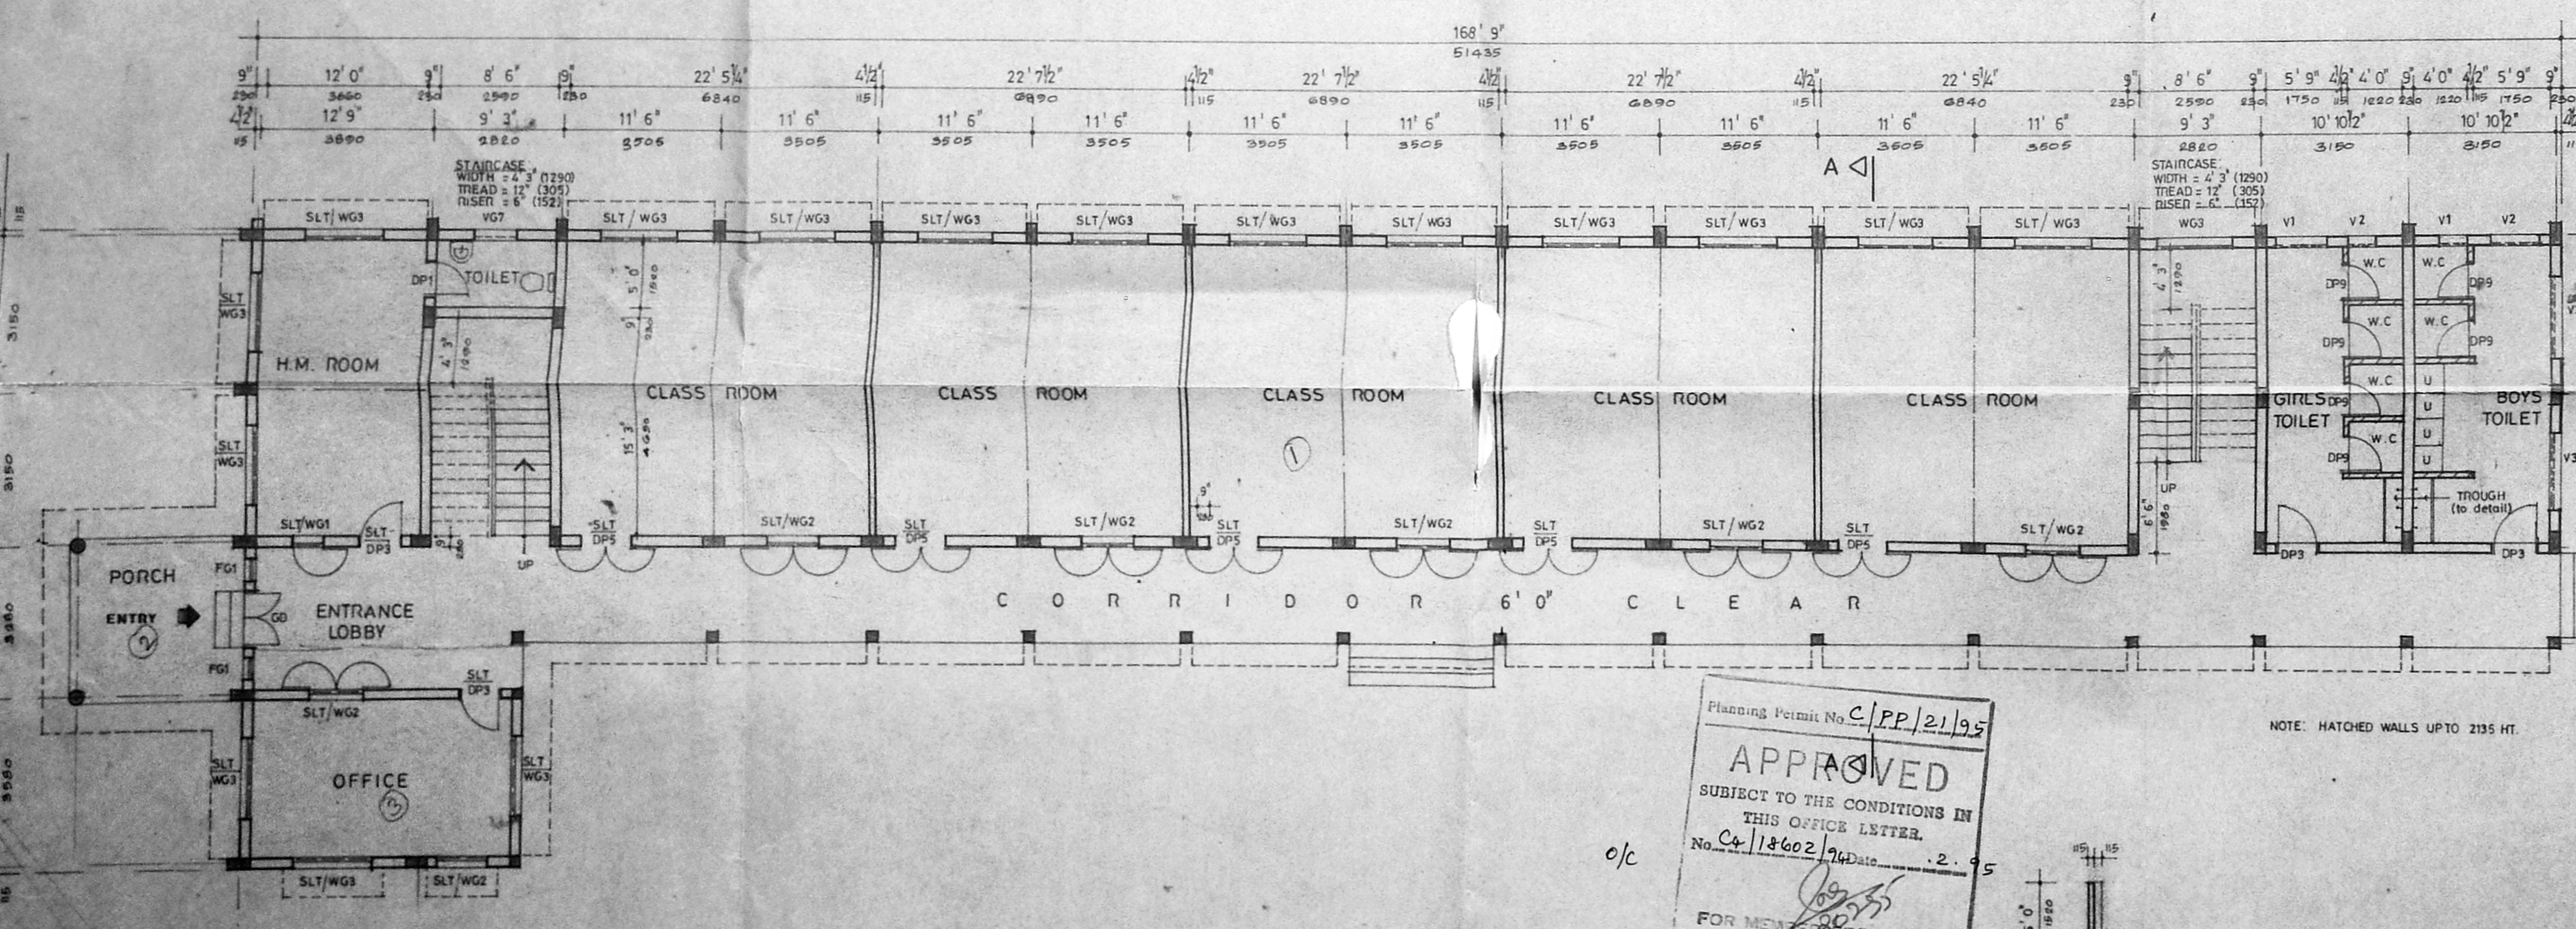


GROUND FLOOR PLAN.

Planning Permit No. C/PP/21/95
APPROVED
SUBJECT TO THE CONDITIONS IN THIS OFFICE LETTER.
No. C/118602/94 Date: 12.5.95
FOR MEMORANDUM SECRETARY
MADRAS METROPOLITAN
DEVELOPMENT AUTHORITY
MADRAS 600 008.

COMPOUND WALL DETAIL.

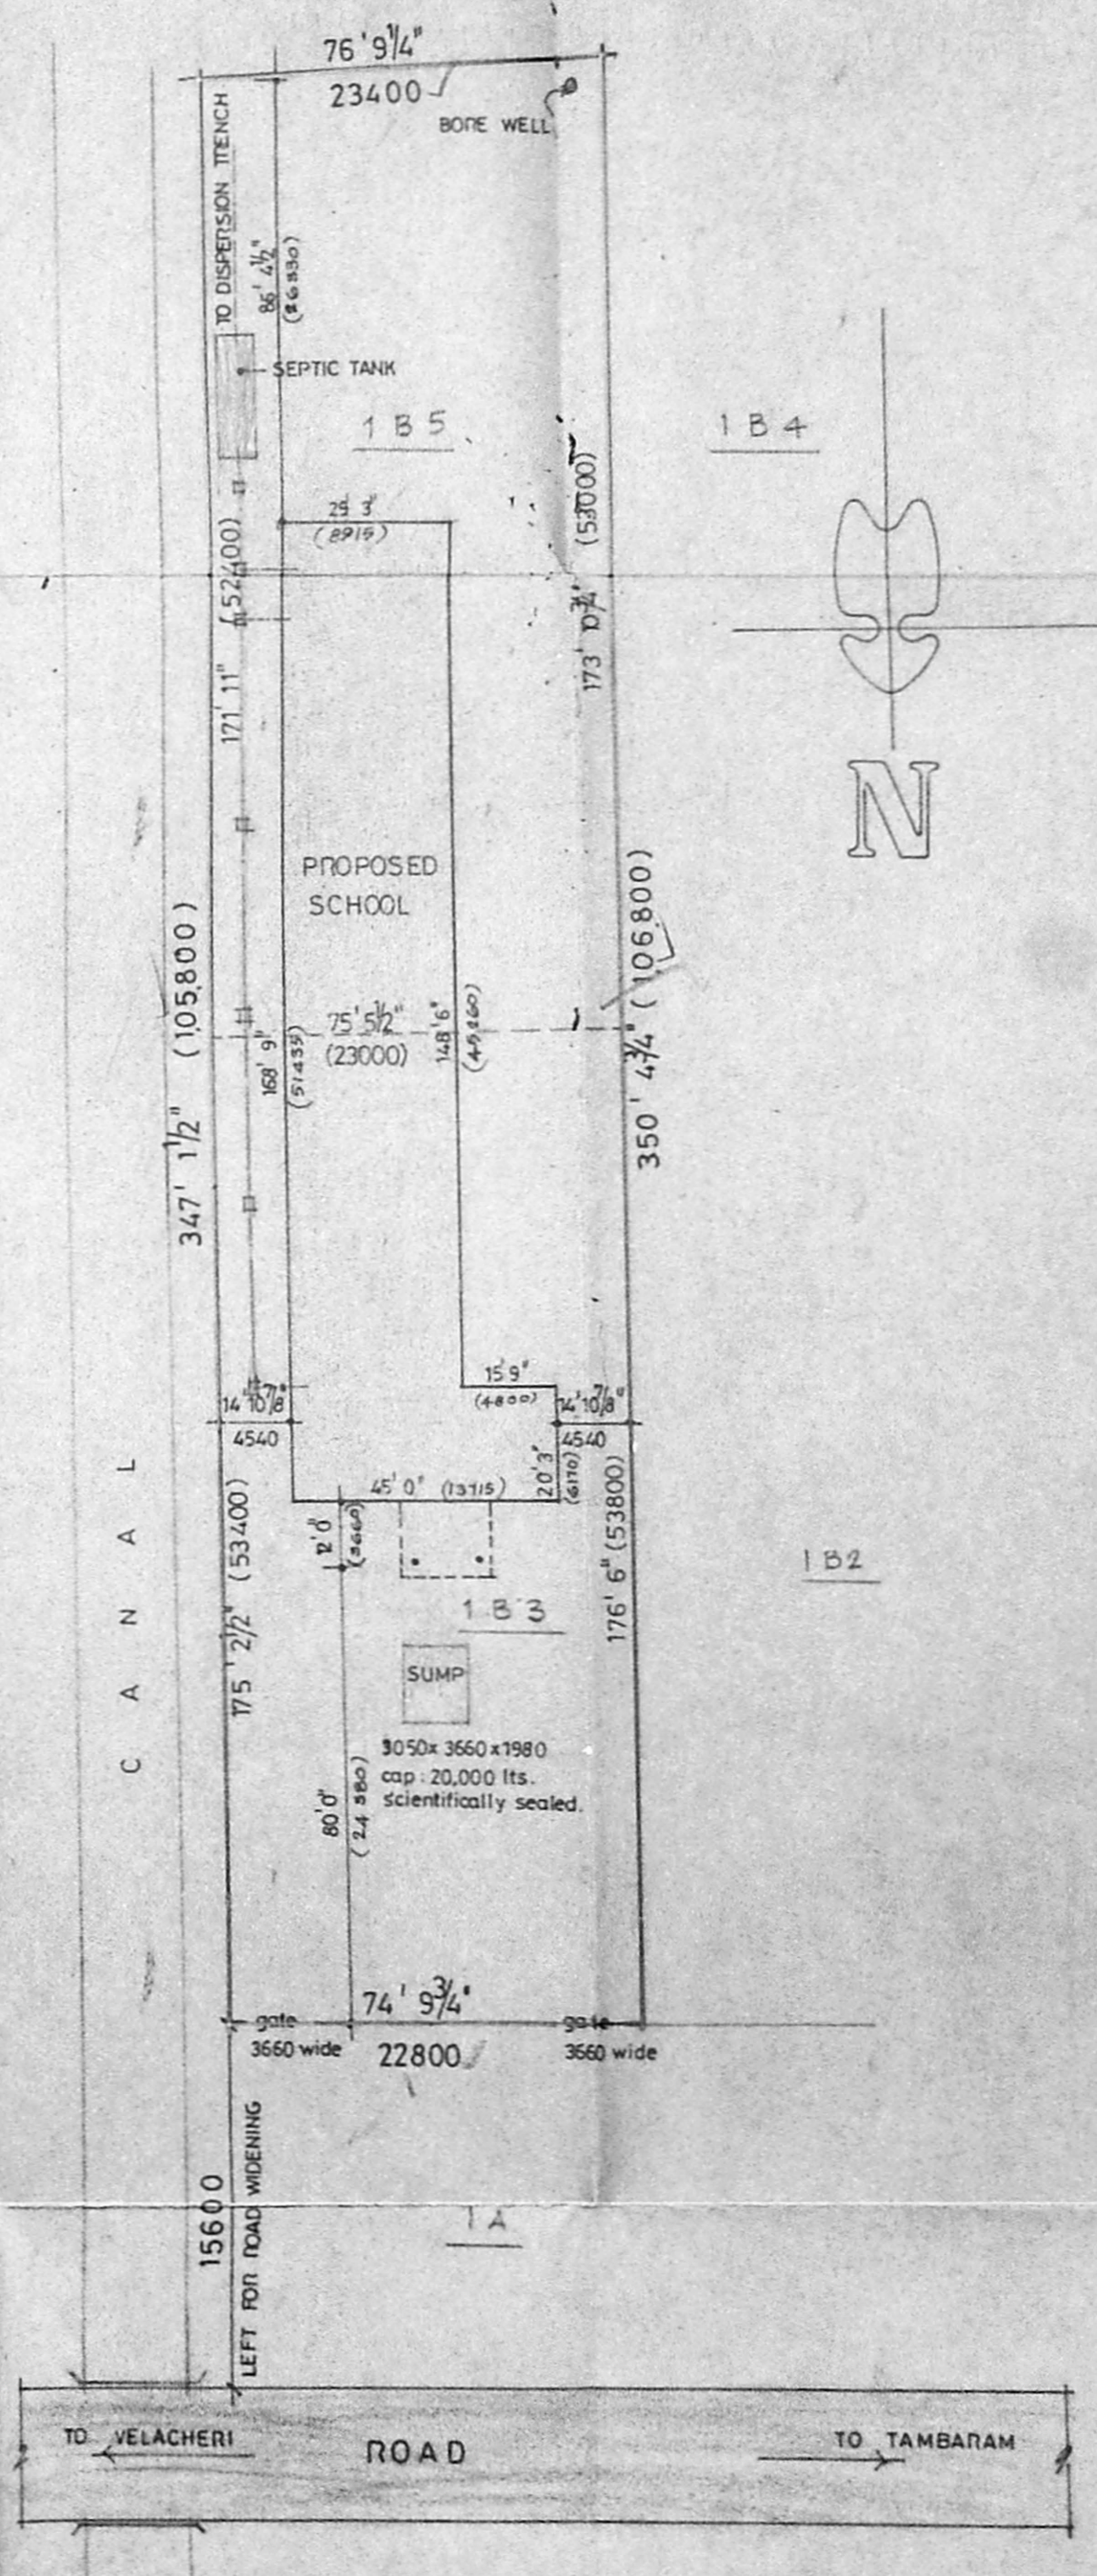

SITE PLAN.
SCALE: 1/8" = 1'-0"

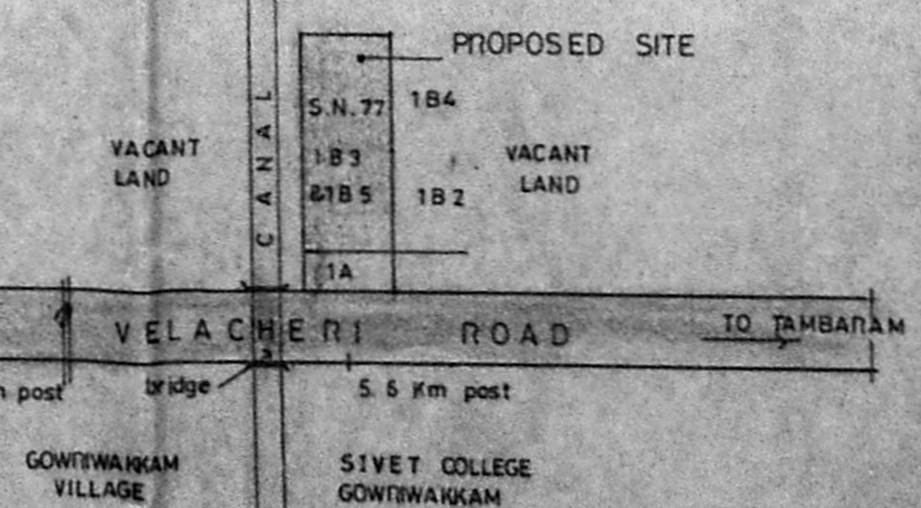

KEY PLAN.
NOT TO SCALE.

SCHEDULE OF JOINERY		
TYPE	SIZE	DESCRIPTION
DP1	2' 6" x 7' 0"	760 x 2135 C.W. FRAMED & PANELLED DOOR.
DP2	3' 0" x 7' 0"	915 x 2135 DO.
DP3	3' 6" x 7' 0"	1065 x 2135 DO.
DP4	2' 6" x 6' 6"	760 x 1890 HALF DOOR WITH SIDE FRAMES ONLY. SHUTTER HT = 6' 6" (1980)
WG1	2' 0" x 4' 6"	610 x 1370 C.W. FRAMED & GLAZED WINDOW.
WG2	3' 0" x 4' 6"	915 x 1370 DO.
WG3	5' 0" x 4' 6"	1700 x 1370 DO.
SLT	3' 0" x 0' 4"	915 x 900 SLIT VENTILATOR.
FG	1' 6" x 4' 6"	460 x 1370 FIXED GRILL.
GD	4' 0" x 7' 0"	1220 x 2135 GRILL DOOR.
V1	2' 0" x 3' 0"	610 x 915 C.W. FRAMED & GLAZED VENTILATOR (TOP HUNG)
V2	4' 0" x 3' 0"	1220 x 915 DO.
V3	5' 0" x 3' 0"	1700 x 915 DO.

SPECIFICATIONS:
 FOUNDATION: R.C.C. COLUMN FOOTING OVER 12" (305) TK P.C.C. 1:5:10 OVER 12" (305) TK SAND FILLING.
 BASEMENT: BRICK WORK IN C.M. 1:6 & PLASTERING IN C.M. 1:5.
 SUPER. STRUCTURE: BRICK WORK IN C.M. 1:6 & PLASTERING IN C.M. 1:5.
 ROOF: R.C.C. ROOF 1:2:4.
 FLOORING: CEMENT GRANULITHIC FLOOR FINISH OVER 4" (100) TK P.C.C. 1:5:10 OVER 6" (150) TK SAND FILLING.
 WEATHERING COURSE: ONE COURSE OF FLAT TILES SET IN C.M. 1:3 OVER BRICK JELLY LIME CONCRETE LAID TO SLOPE.

AREA STATEMENT:
 Sq. ft. Sq. m.
 PLOT AREA = 26,400.0 = 2452.62
 GROUND FLOOR = 5255.0 = 488.2
 PORCH = 138.0 = 12.82
 HEAD ROOM = *460.0 = 42.74

REFERENCE:
 PROPOSED WORK SHOWN THUS
 ROAD
 BOUNDARY
 SEWAGE LINE

SIGNATURE OF APPLICANT:
 JOB NO: 1550 SCALE: 1/8" = 1'-0" (1:80)
 DRG NO: 6 DRN BY: [Signature]
 DATE: 27.6.94 CHKD BY:

PROPOSED SCHOOL AT VILLAGE NO.140, GOWRIWAKKAM VILLAGE, S.NO.77/1B3 & 1B5, SENBAKAM TOWN PANCHAYAT.

PLANS, ELEVATION, SECTION, SITE PLAN, KEY PLAN & DETAILS.

KINGSWAY CONSULTANTS,
 ARCHITECTS & ENGINEERS.
 6, JARDNET GARDENS, CASHA MAJOR ROAD, EGMORE, MADRAS 6.

J.S. RAJA SINGH,
 S.E., M.I. STRUCT. E. C. ENG.
 M.I.E., M.A.S.CE.
 LICENSED SURVEYOR, CLASS 1
 REGISTERED ARCHITECT, NO. 27
 COUNCIL OF ARCHITECTURE REG. NO. 1765
 CHARTERED ENGINEER, REG. NO. 400957.