


FRONT ELEVATION

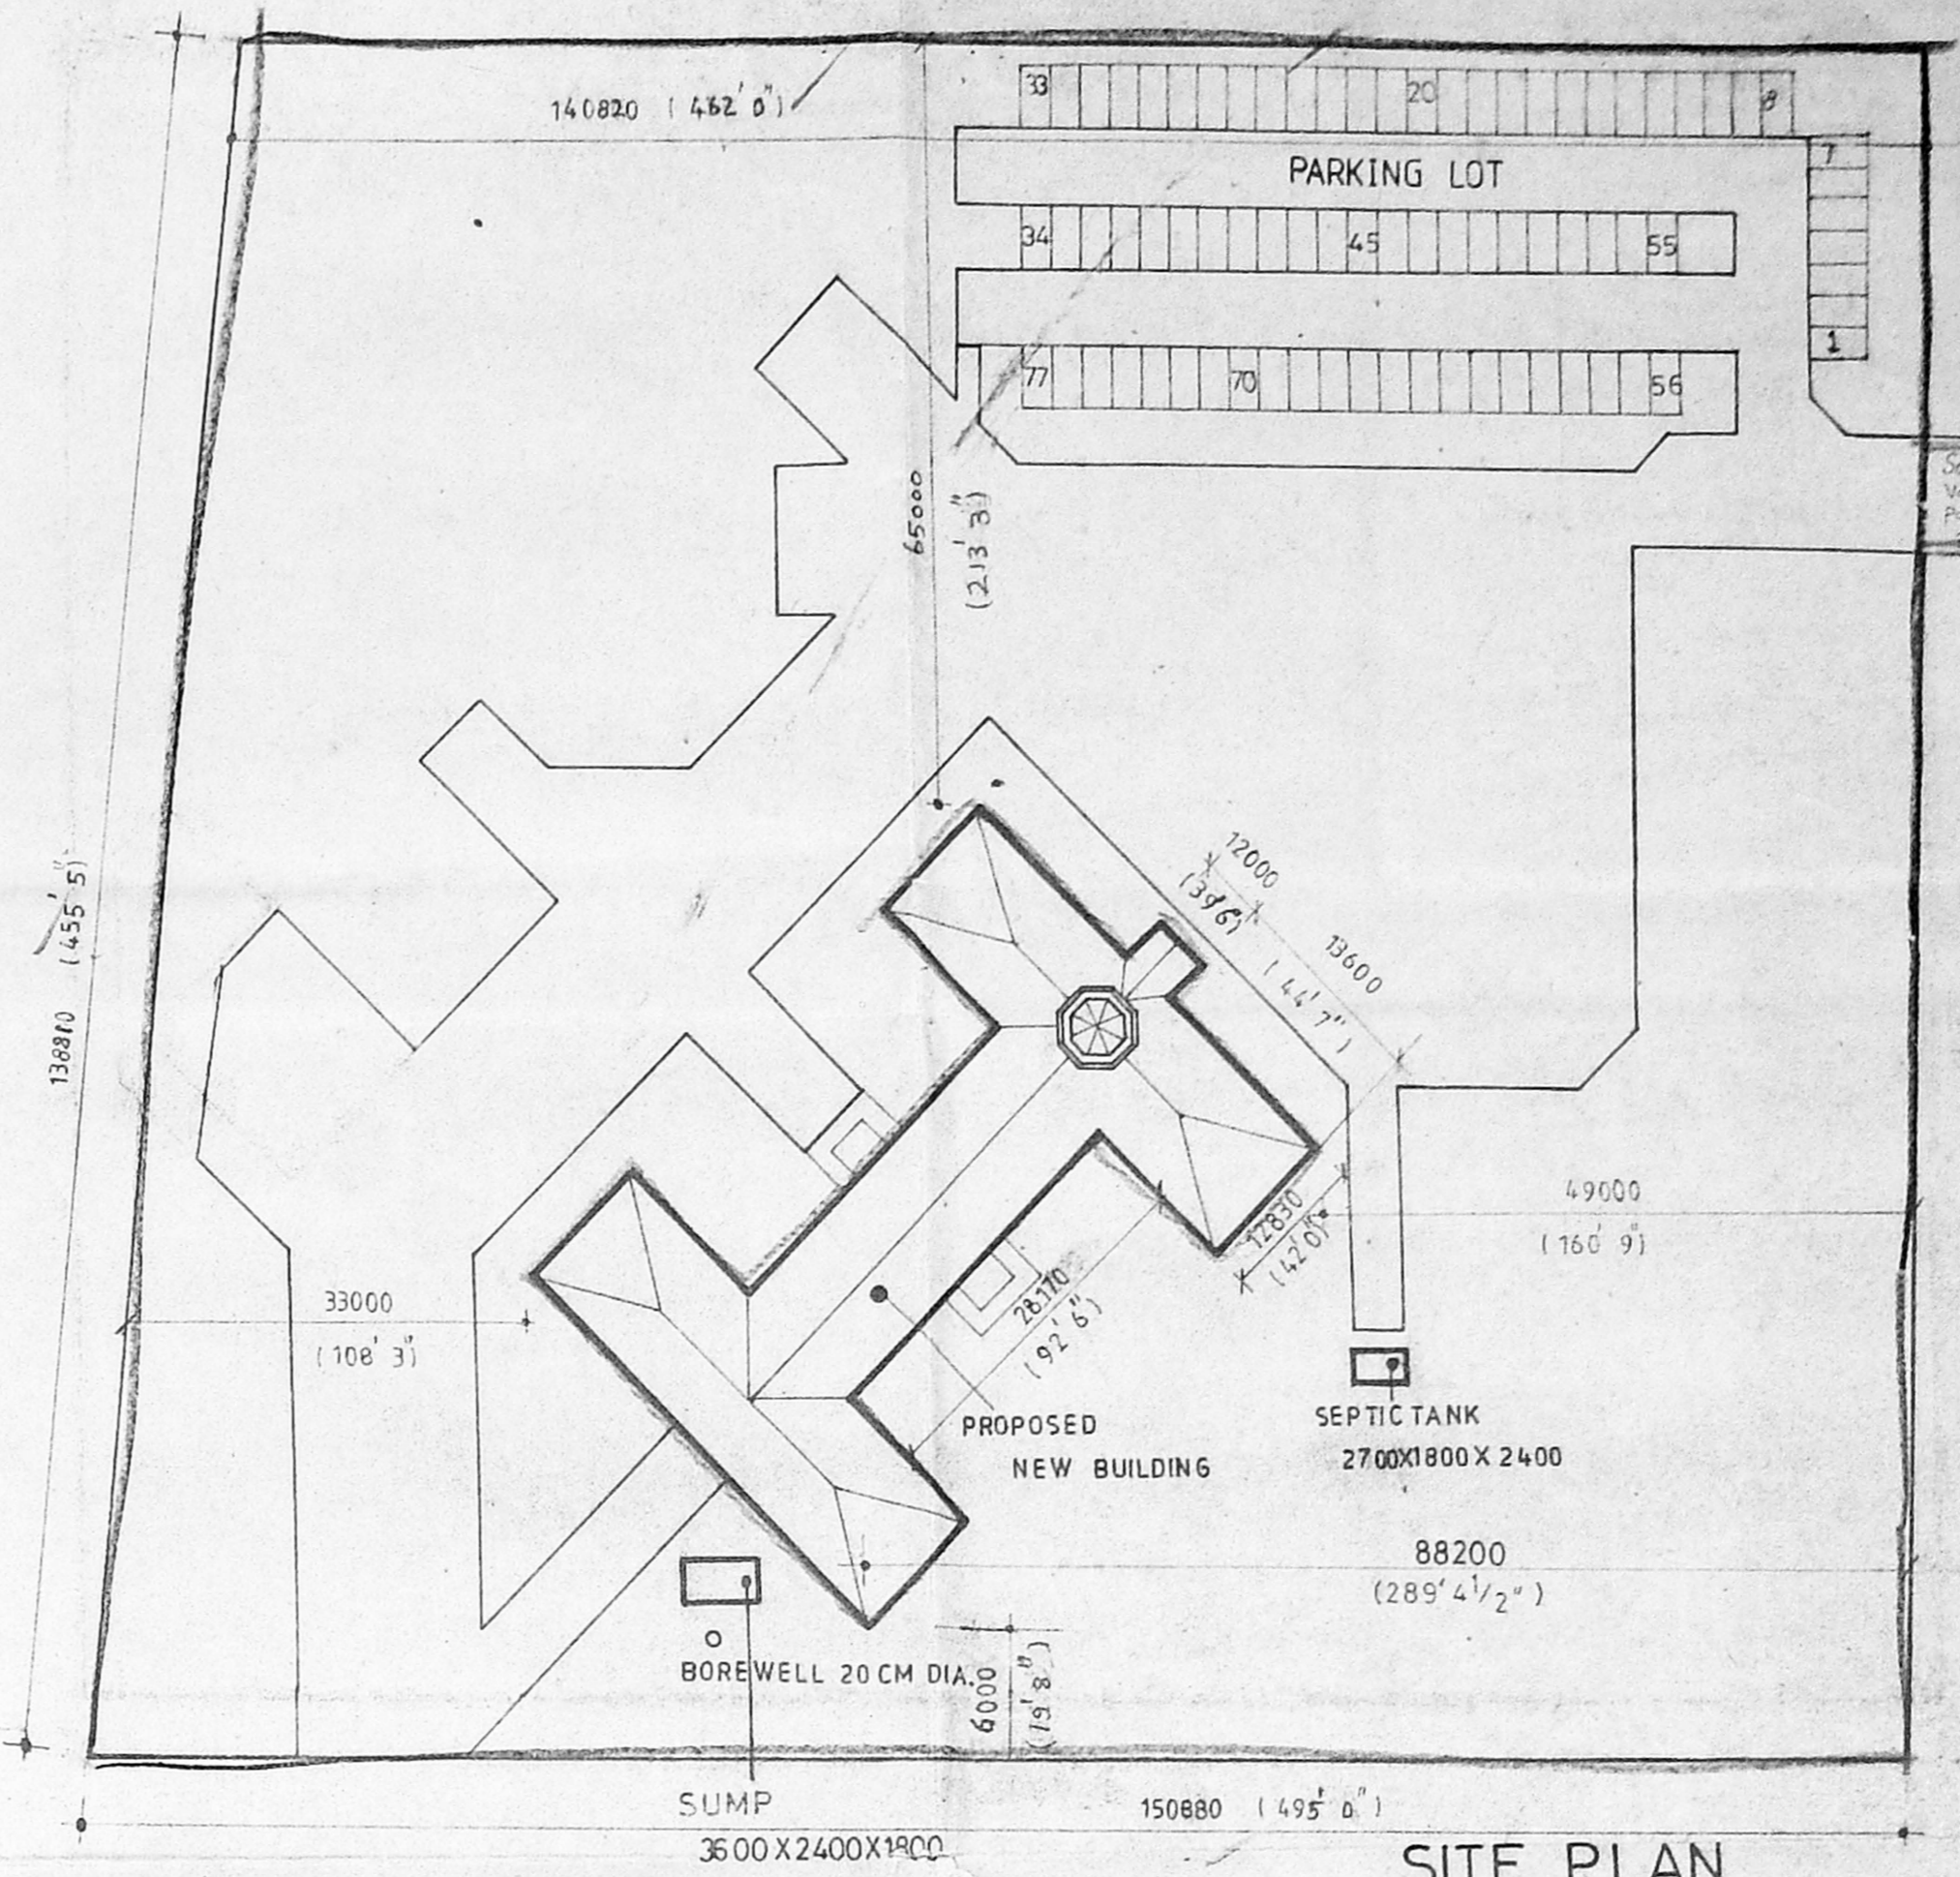

SITE PLAN
SCALE 1:600

Proposed Construction of an Administrative Building in Survey no. 337/12-B-3/B Chemmancheri Village, St. Thomas Mount Panchayat Union, Chengai Anna District.


Specification

CEMENT CONCRETE IN FOUNDATION 1:4:8
FLOORING CEMENT CONCRETE 1:4:8
PLASTERING WITH C.M. 1:5
SUPERSTRUCTURE BRICKWORK IN CM 1:5 USING FIRST CLASS BRICKS
LINTEL R.C.C., ROOF SLAB R.C.C. 1:2:4

Schedule of joinery

- D DOOR 1200 X 2100
- D1 DOOR 2100 X 2100
- W WINDOW 910 X 1350
- O OPENING 1200 X 1350
- O1 OPENING 3000 X 1350

Reference

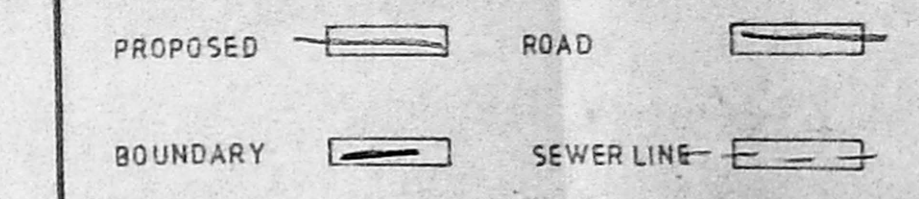

Area statement

PLOT AREA	20019 m ²	215367 FT ²
GROUND FLOOR	915.826 M ²	9858 FT ²
FIRST FLOOR	822.305 M ²	8851 FT ²

ALL DIMENSIONS ARE IN MM
SCALE 1:100

Consultants
Srivelu Consultants & Engineers,
No.34, Janaki Nagar,
Valasaravakkam,
Madras - 600 087.
ph : 4833440.

SHEET NO:1


FIRST FLOOR PLAN, SECTION, FOUNDATION DETAILS
IN SHEET NO: 2

M. JAYARAMAN
Licenced surveyor

Owner *Shri [Signature]*

THE FORUM.


ARCHITECTS AND INTERIOR DESIGNERS,
25/305 MOTHILAL STREET,
I. NAGAR, MADRAS-17 Ph: 4343633

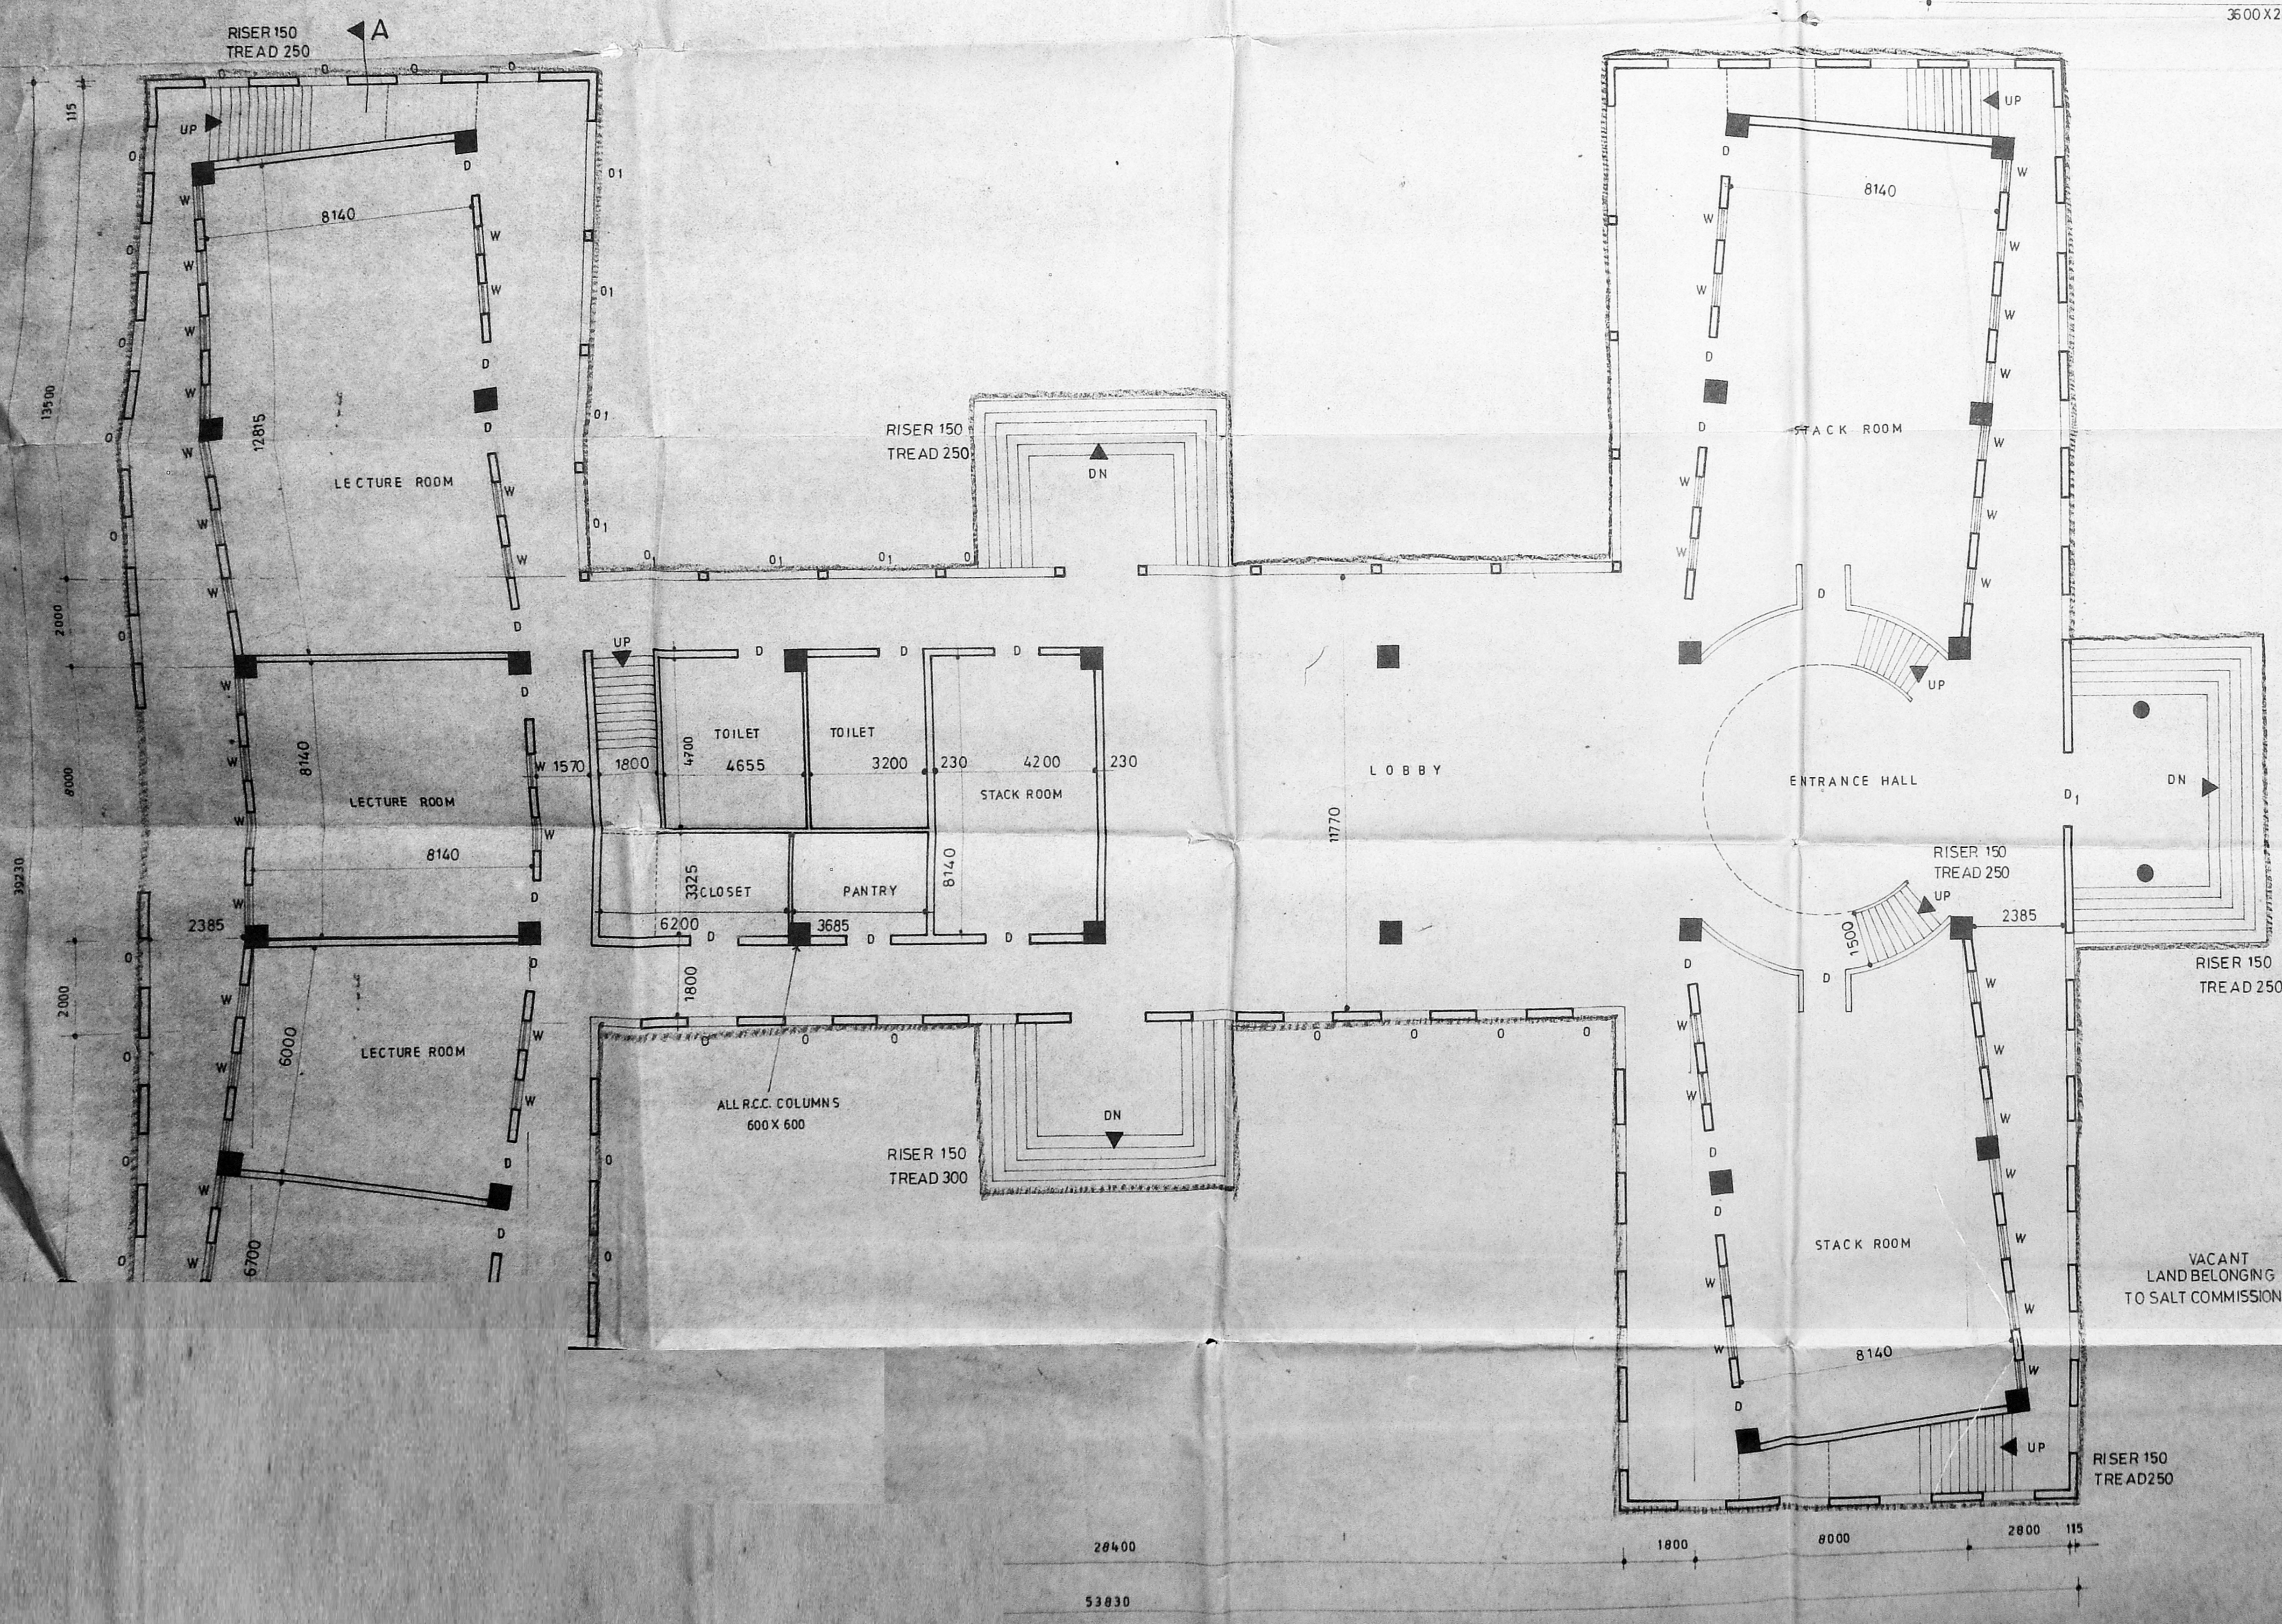


GROUND FLOOR PLAN

KEY PLAN
NOT TO SCALE


Proposed Construction of an Administrative Building in Survey no 337/12-B 3/B Chemmancheri Village, St. Thomas Mount Panchayat Union, Chengai Anna District.

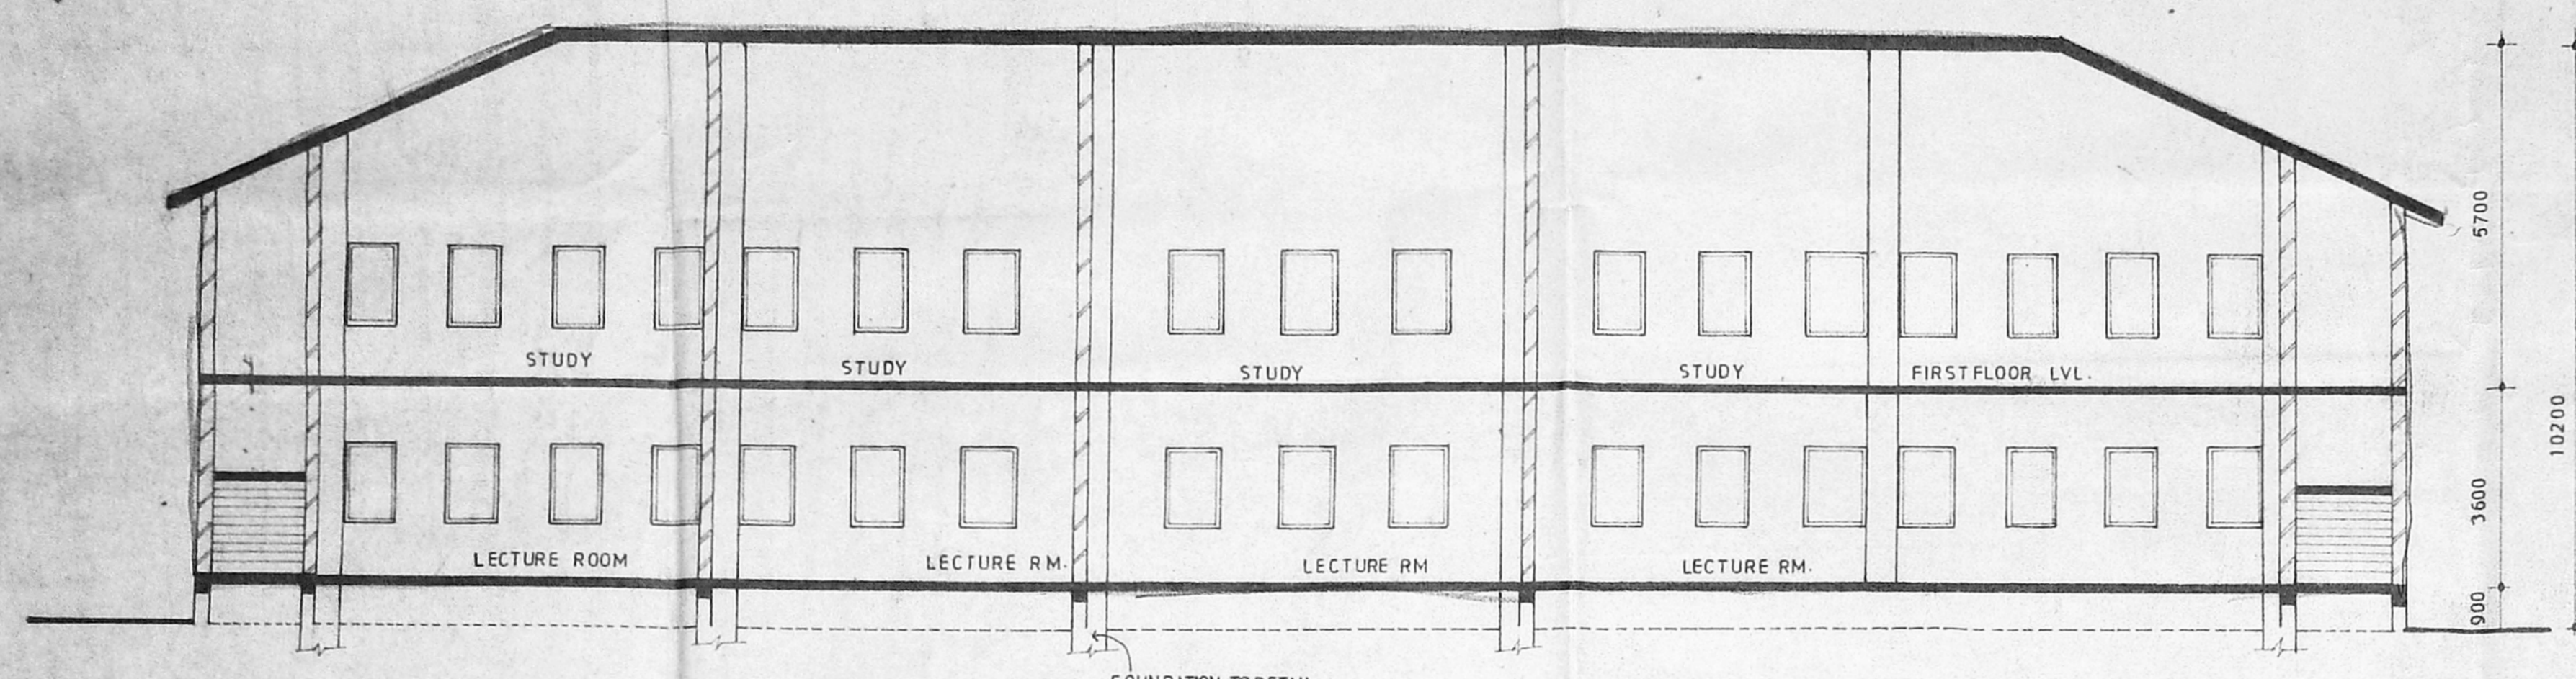


SECTION-AA

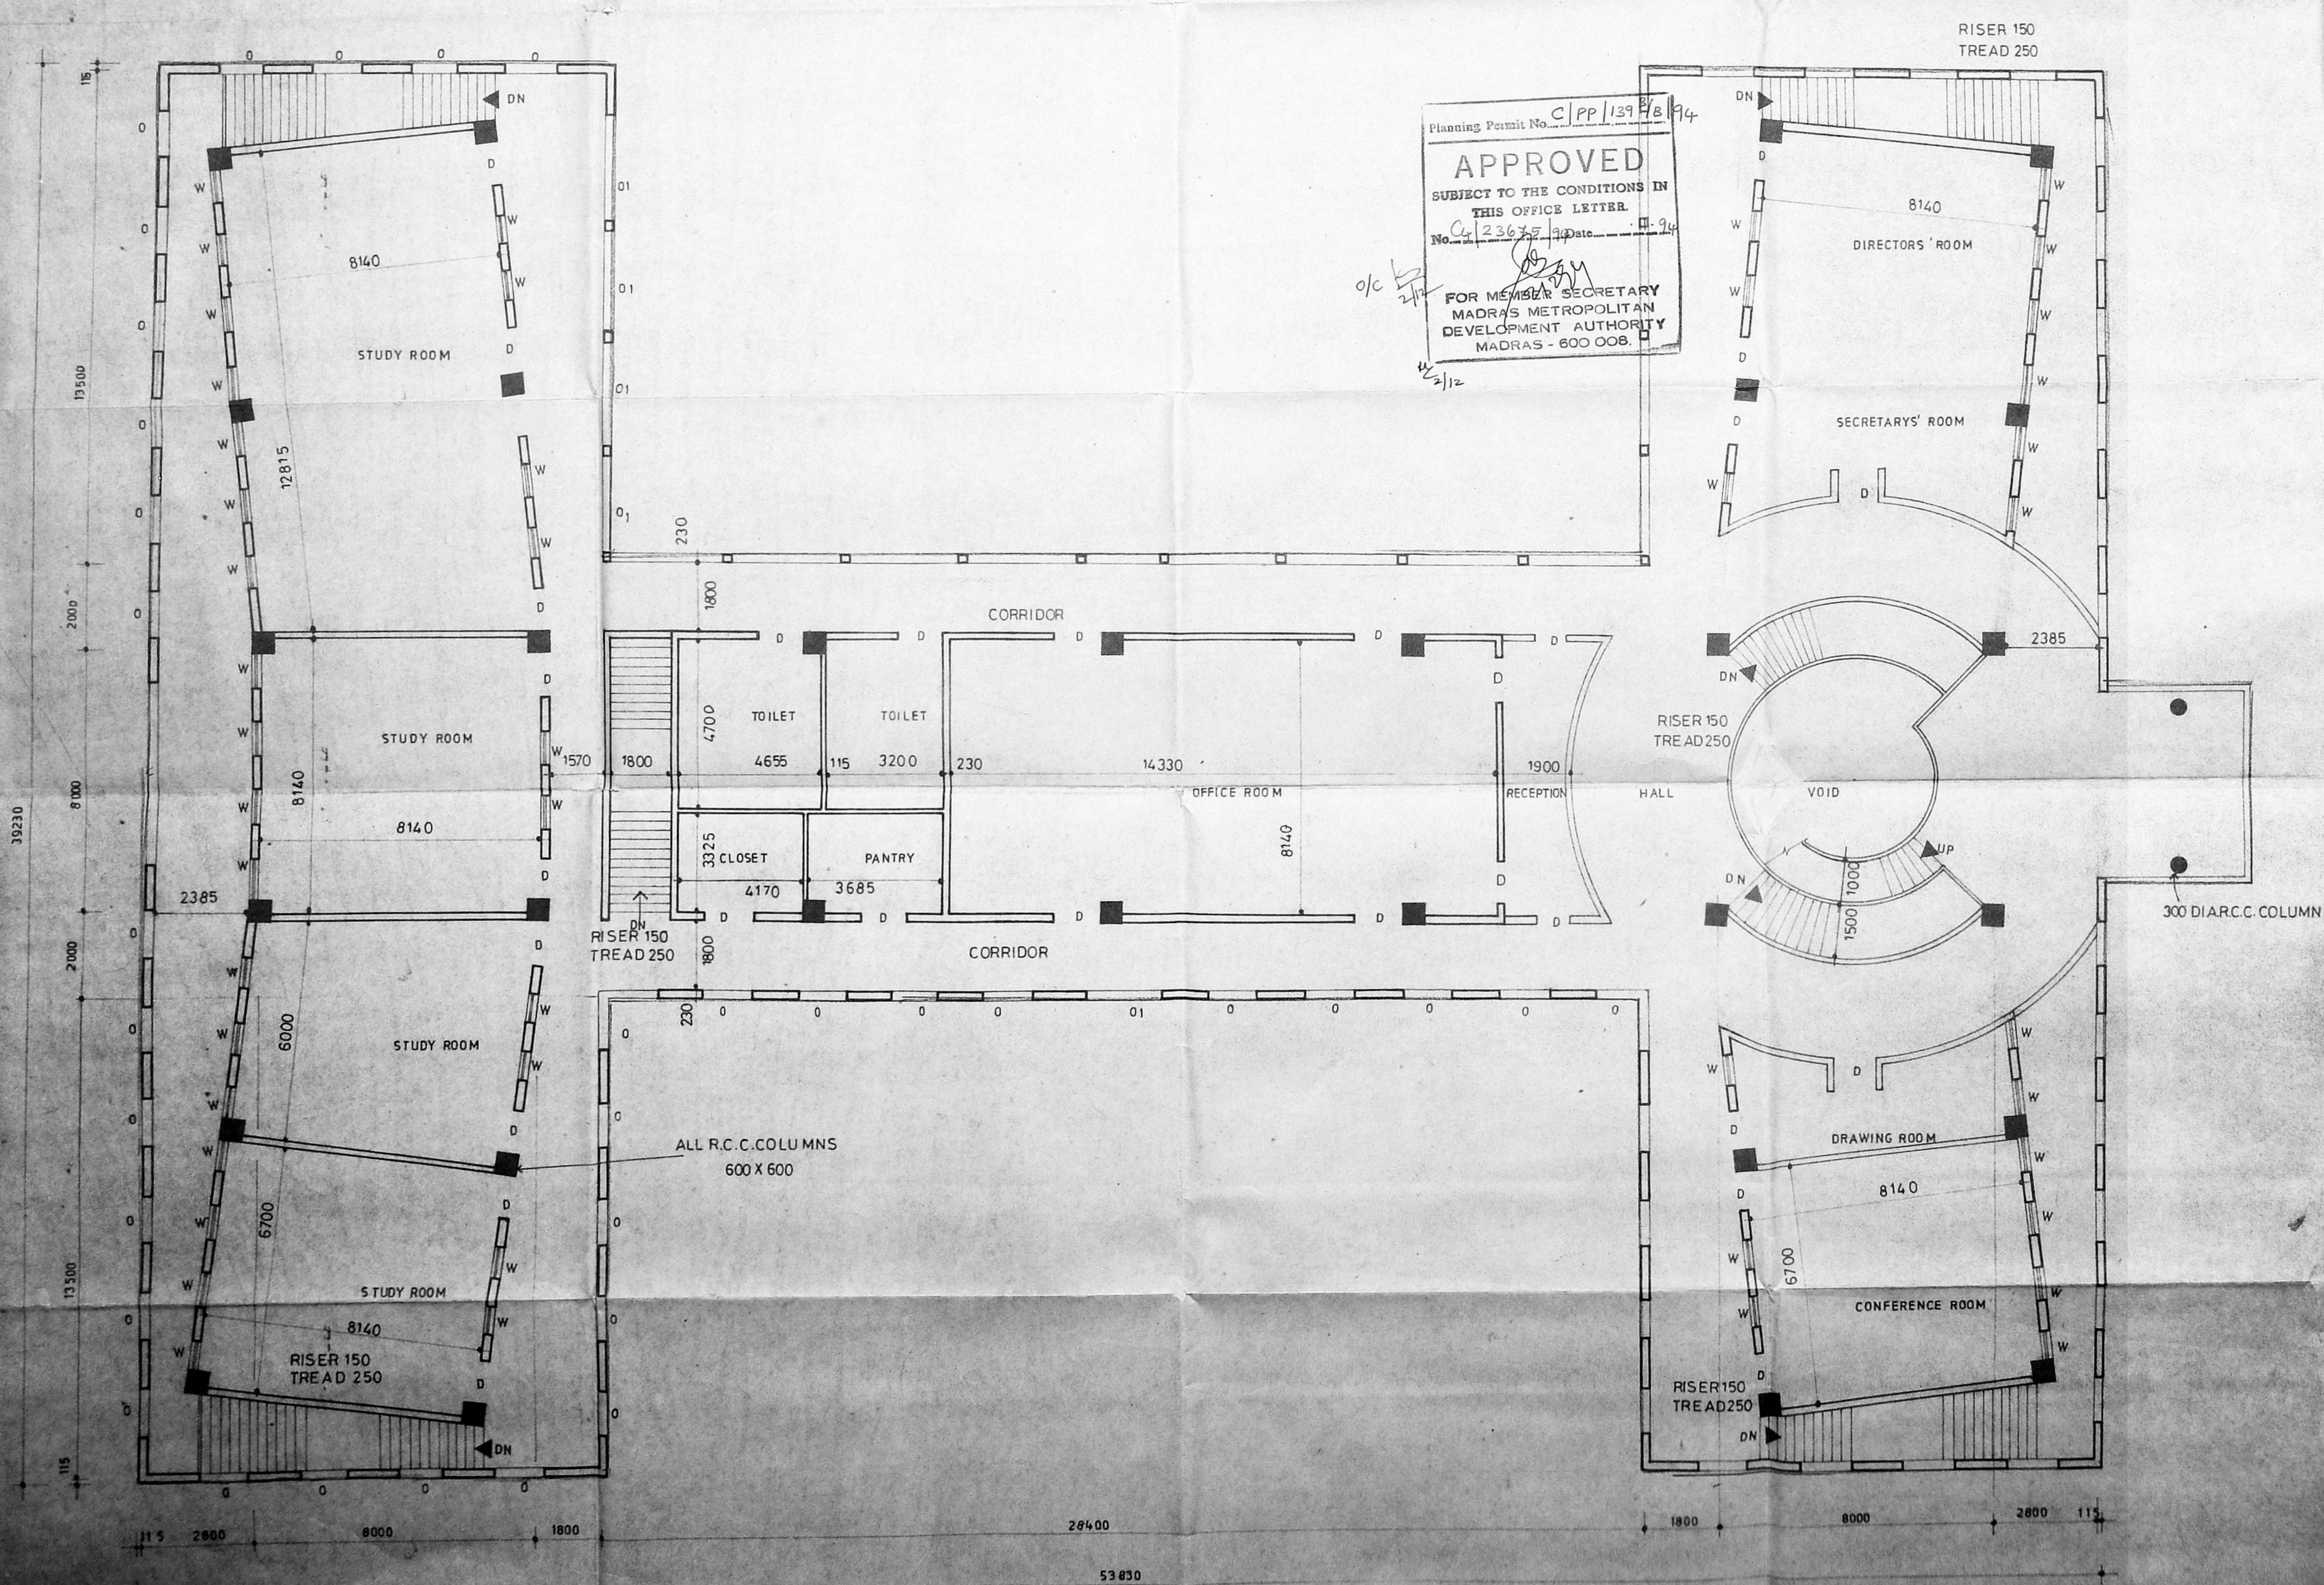


FIRST FLOOR PLAN

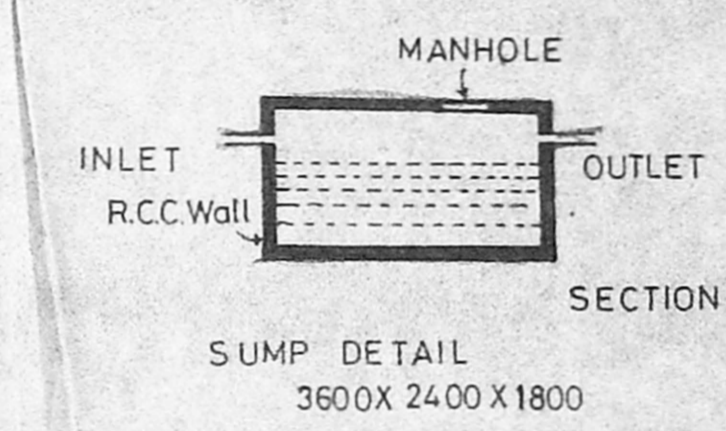


SUMP DETAIL SECTION 3600X 2400 X 1800

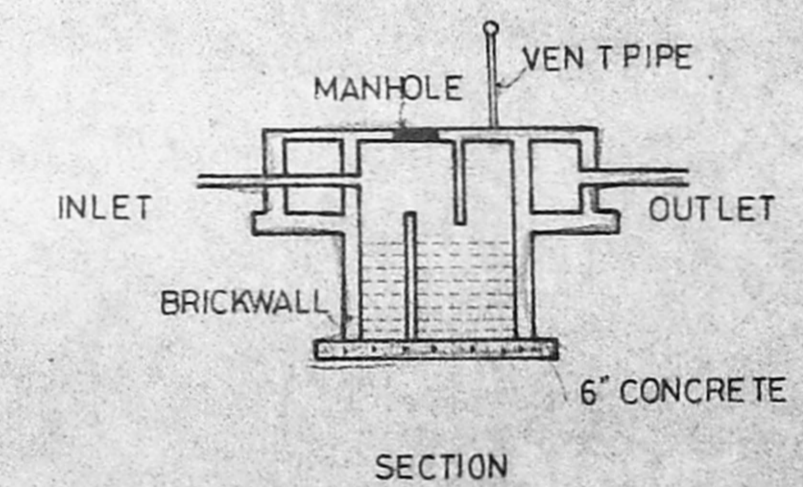

SECTION 6" CONCRETE

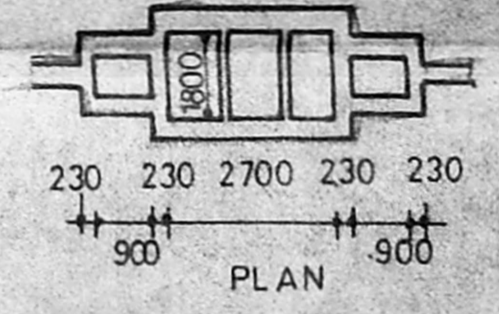

SEPTICTANK DETAIL PLAN 2700X 1800 X 2400

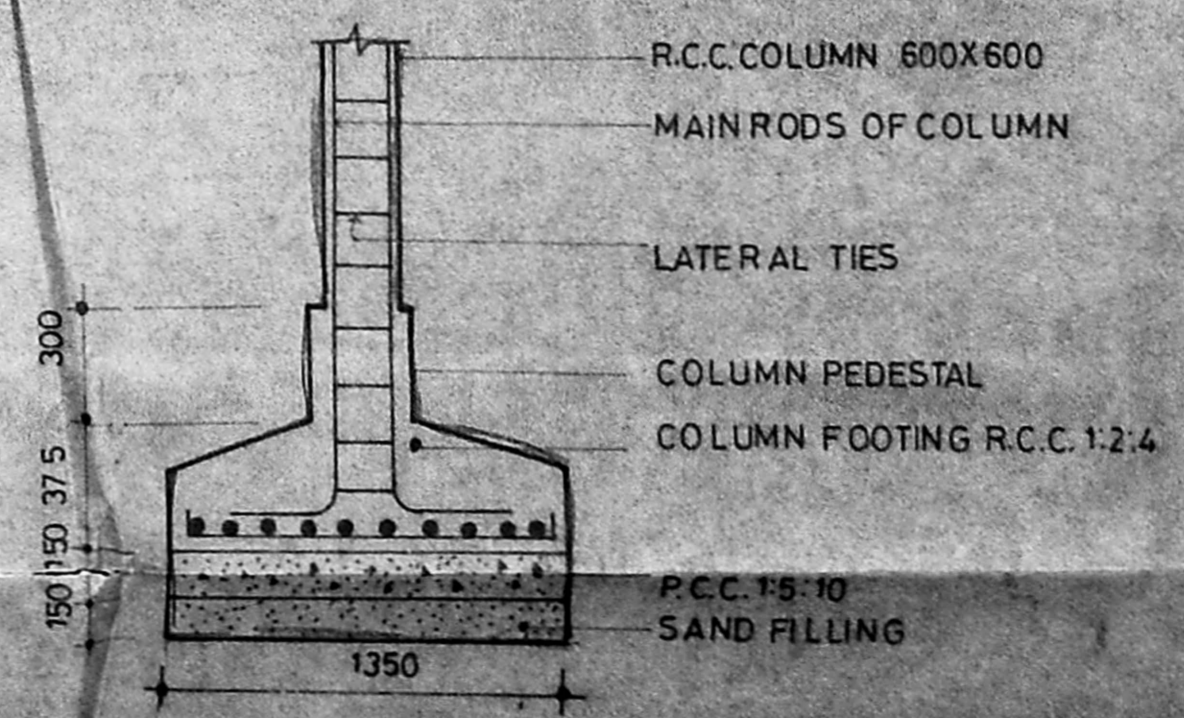

COLUMN FOOTING DETAIL

SHEET NO:2

M. JAYARAMAN, B.E.
Licensed Surveyor Class I
No. 428 (Group, at Madras)
111, JAWALI NAGAR AVENUE
AMBAT ROAD, VALASARAIKALAM
MADRAS-600087
Licensed surveyor

OWNER *Shm Hiter*

THE FORUM
ARCHITECTS AND INTERIOR DESIGNERS
25/35, NOTHALL STREET,
MADRAS