




FRONT ELEVATION

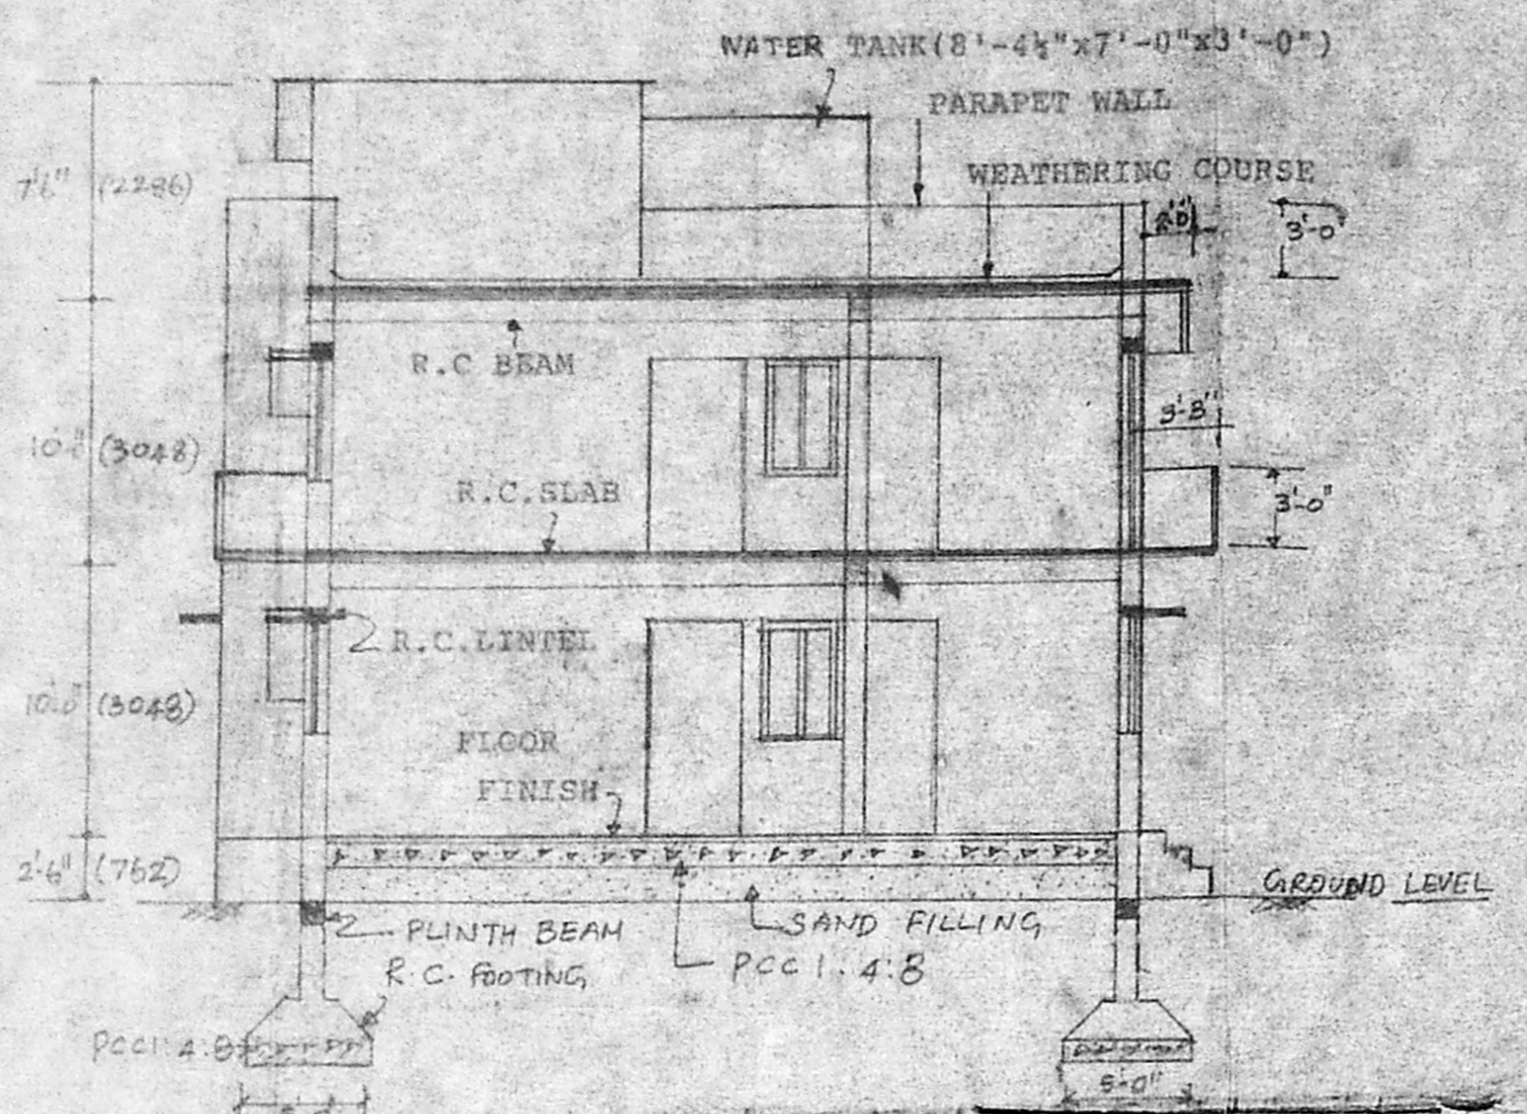


SECTION

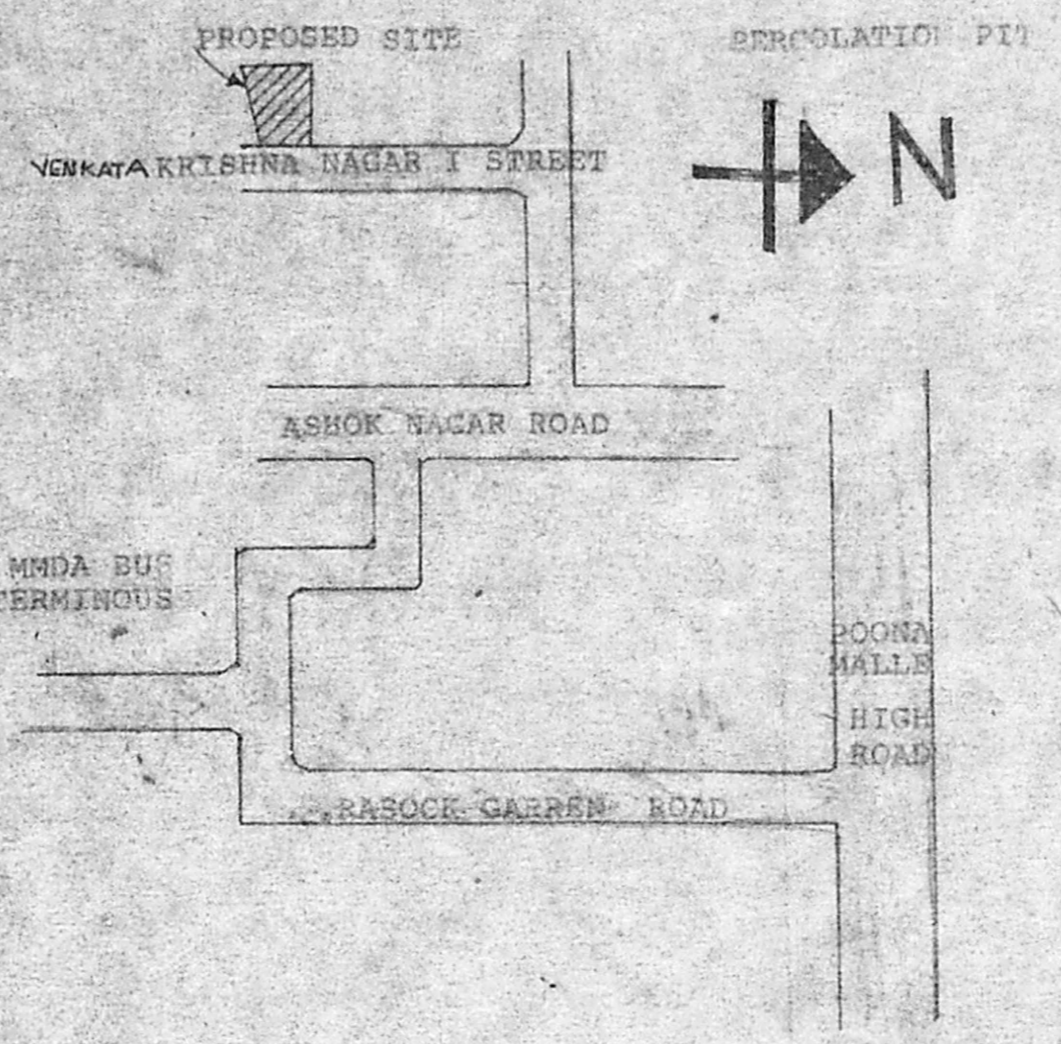


KEY PLAN
(NOT TO SCALE)

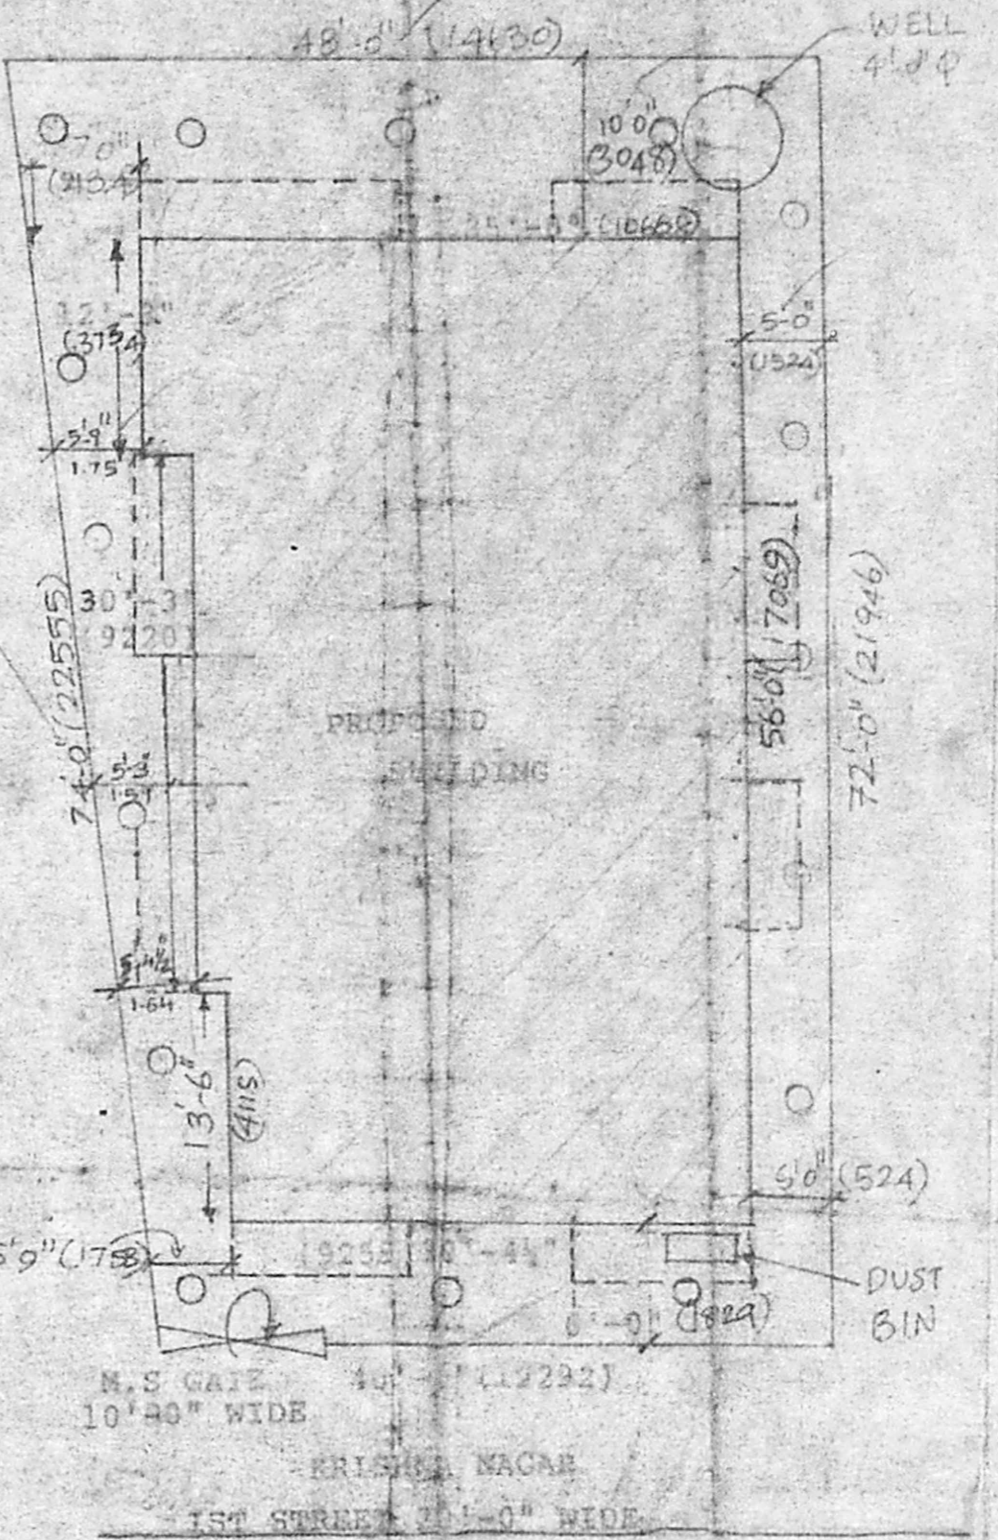

SITE PLAN
(SCALE 1" = 10')

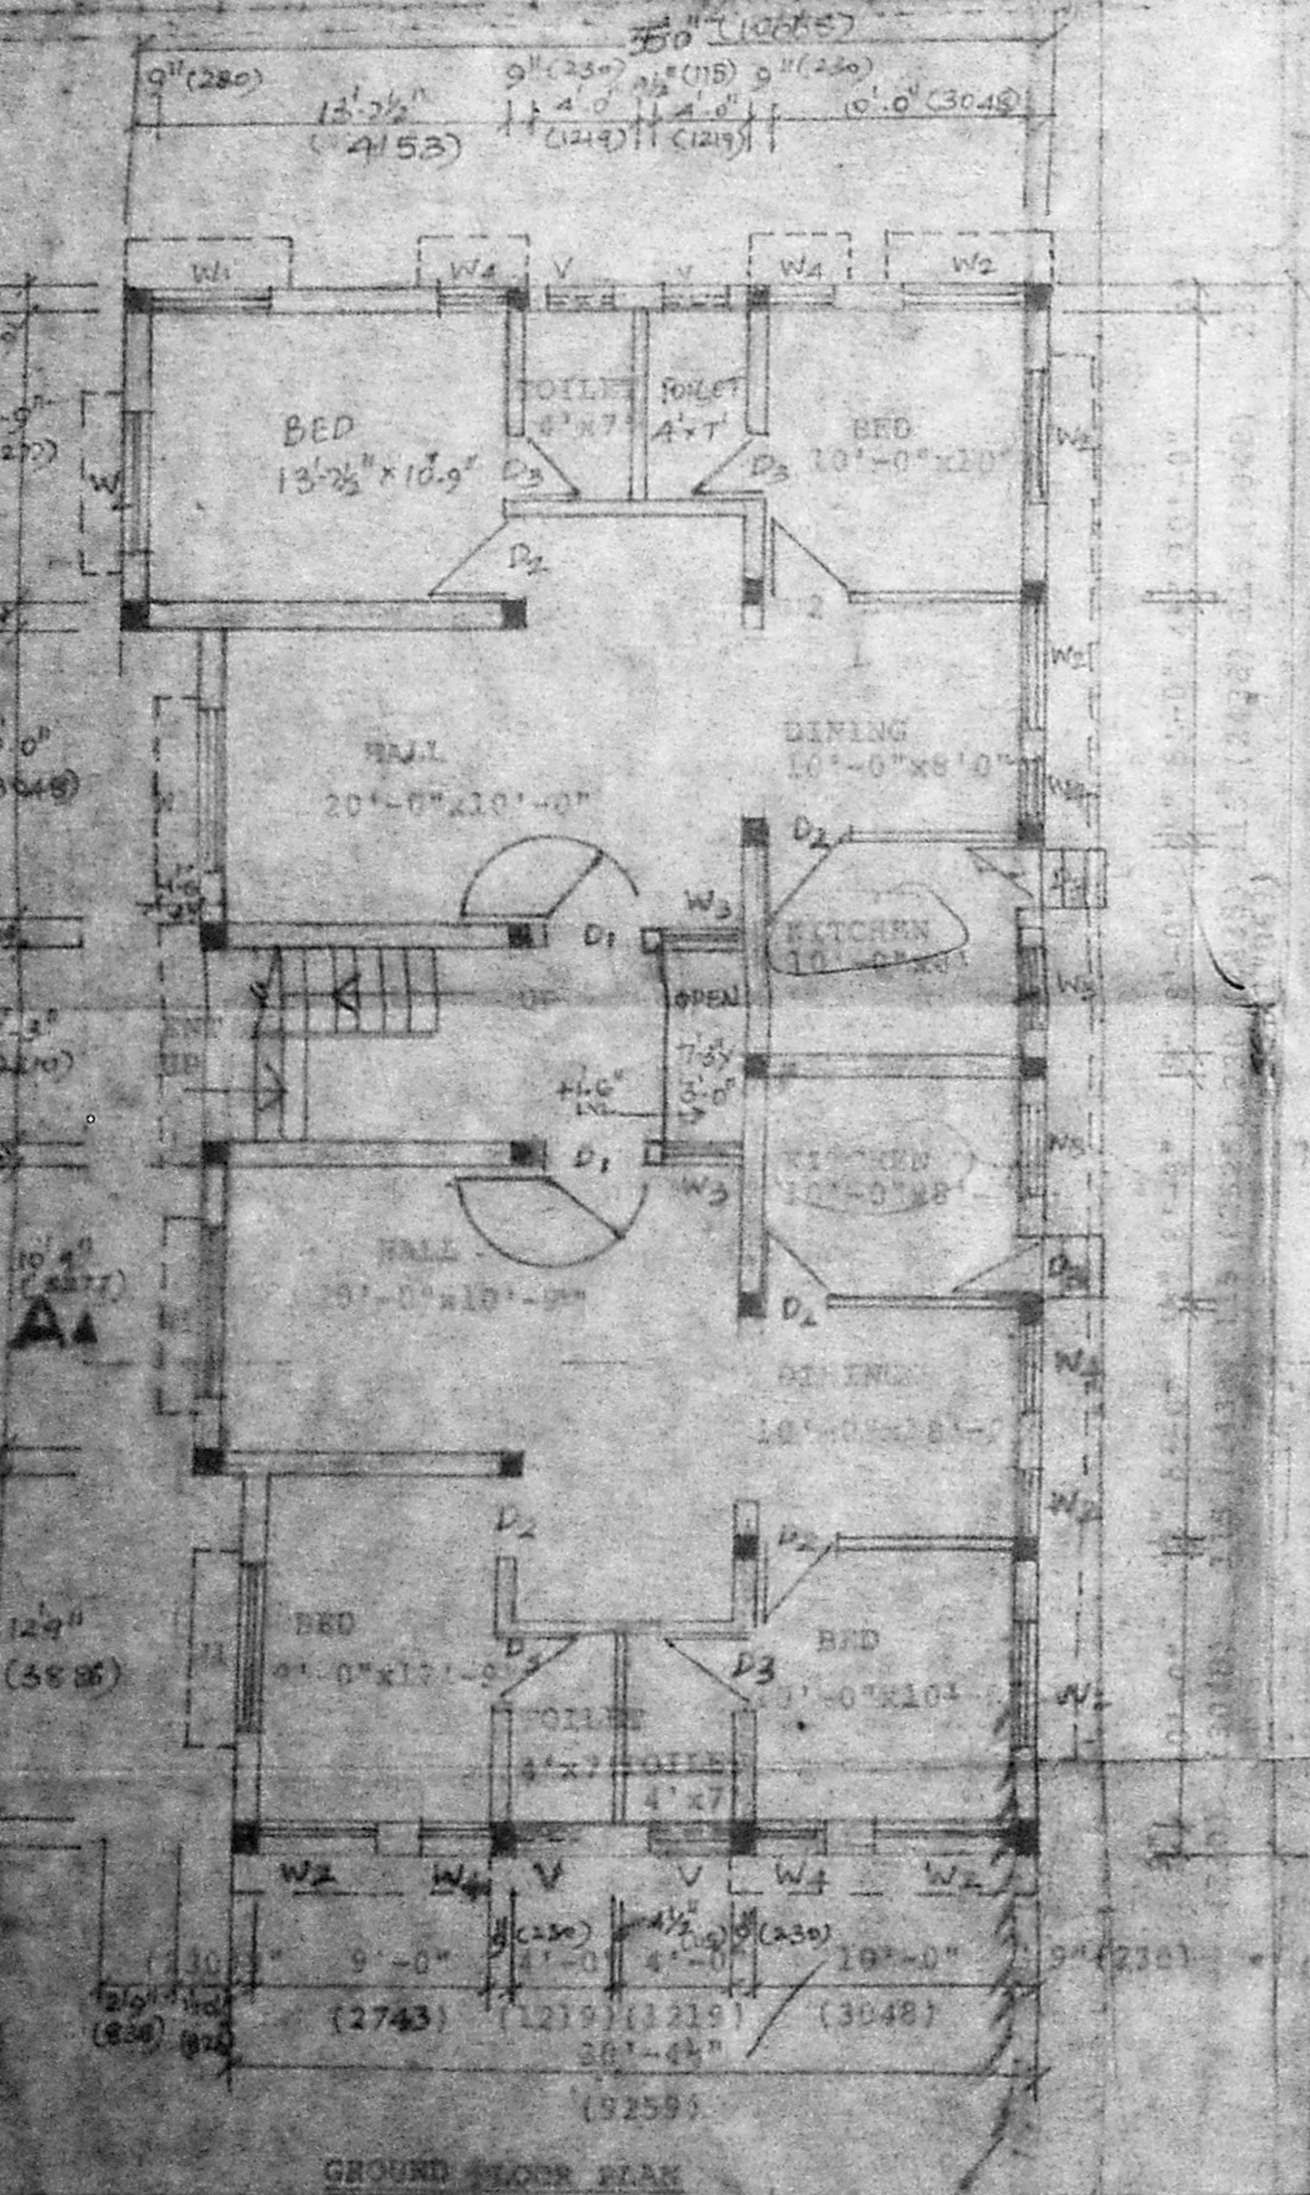


GROUND FLOOR PLAN

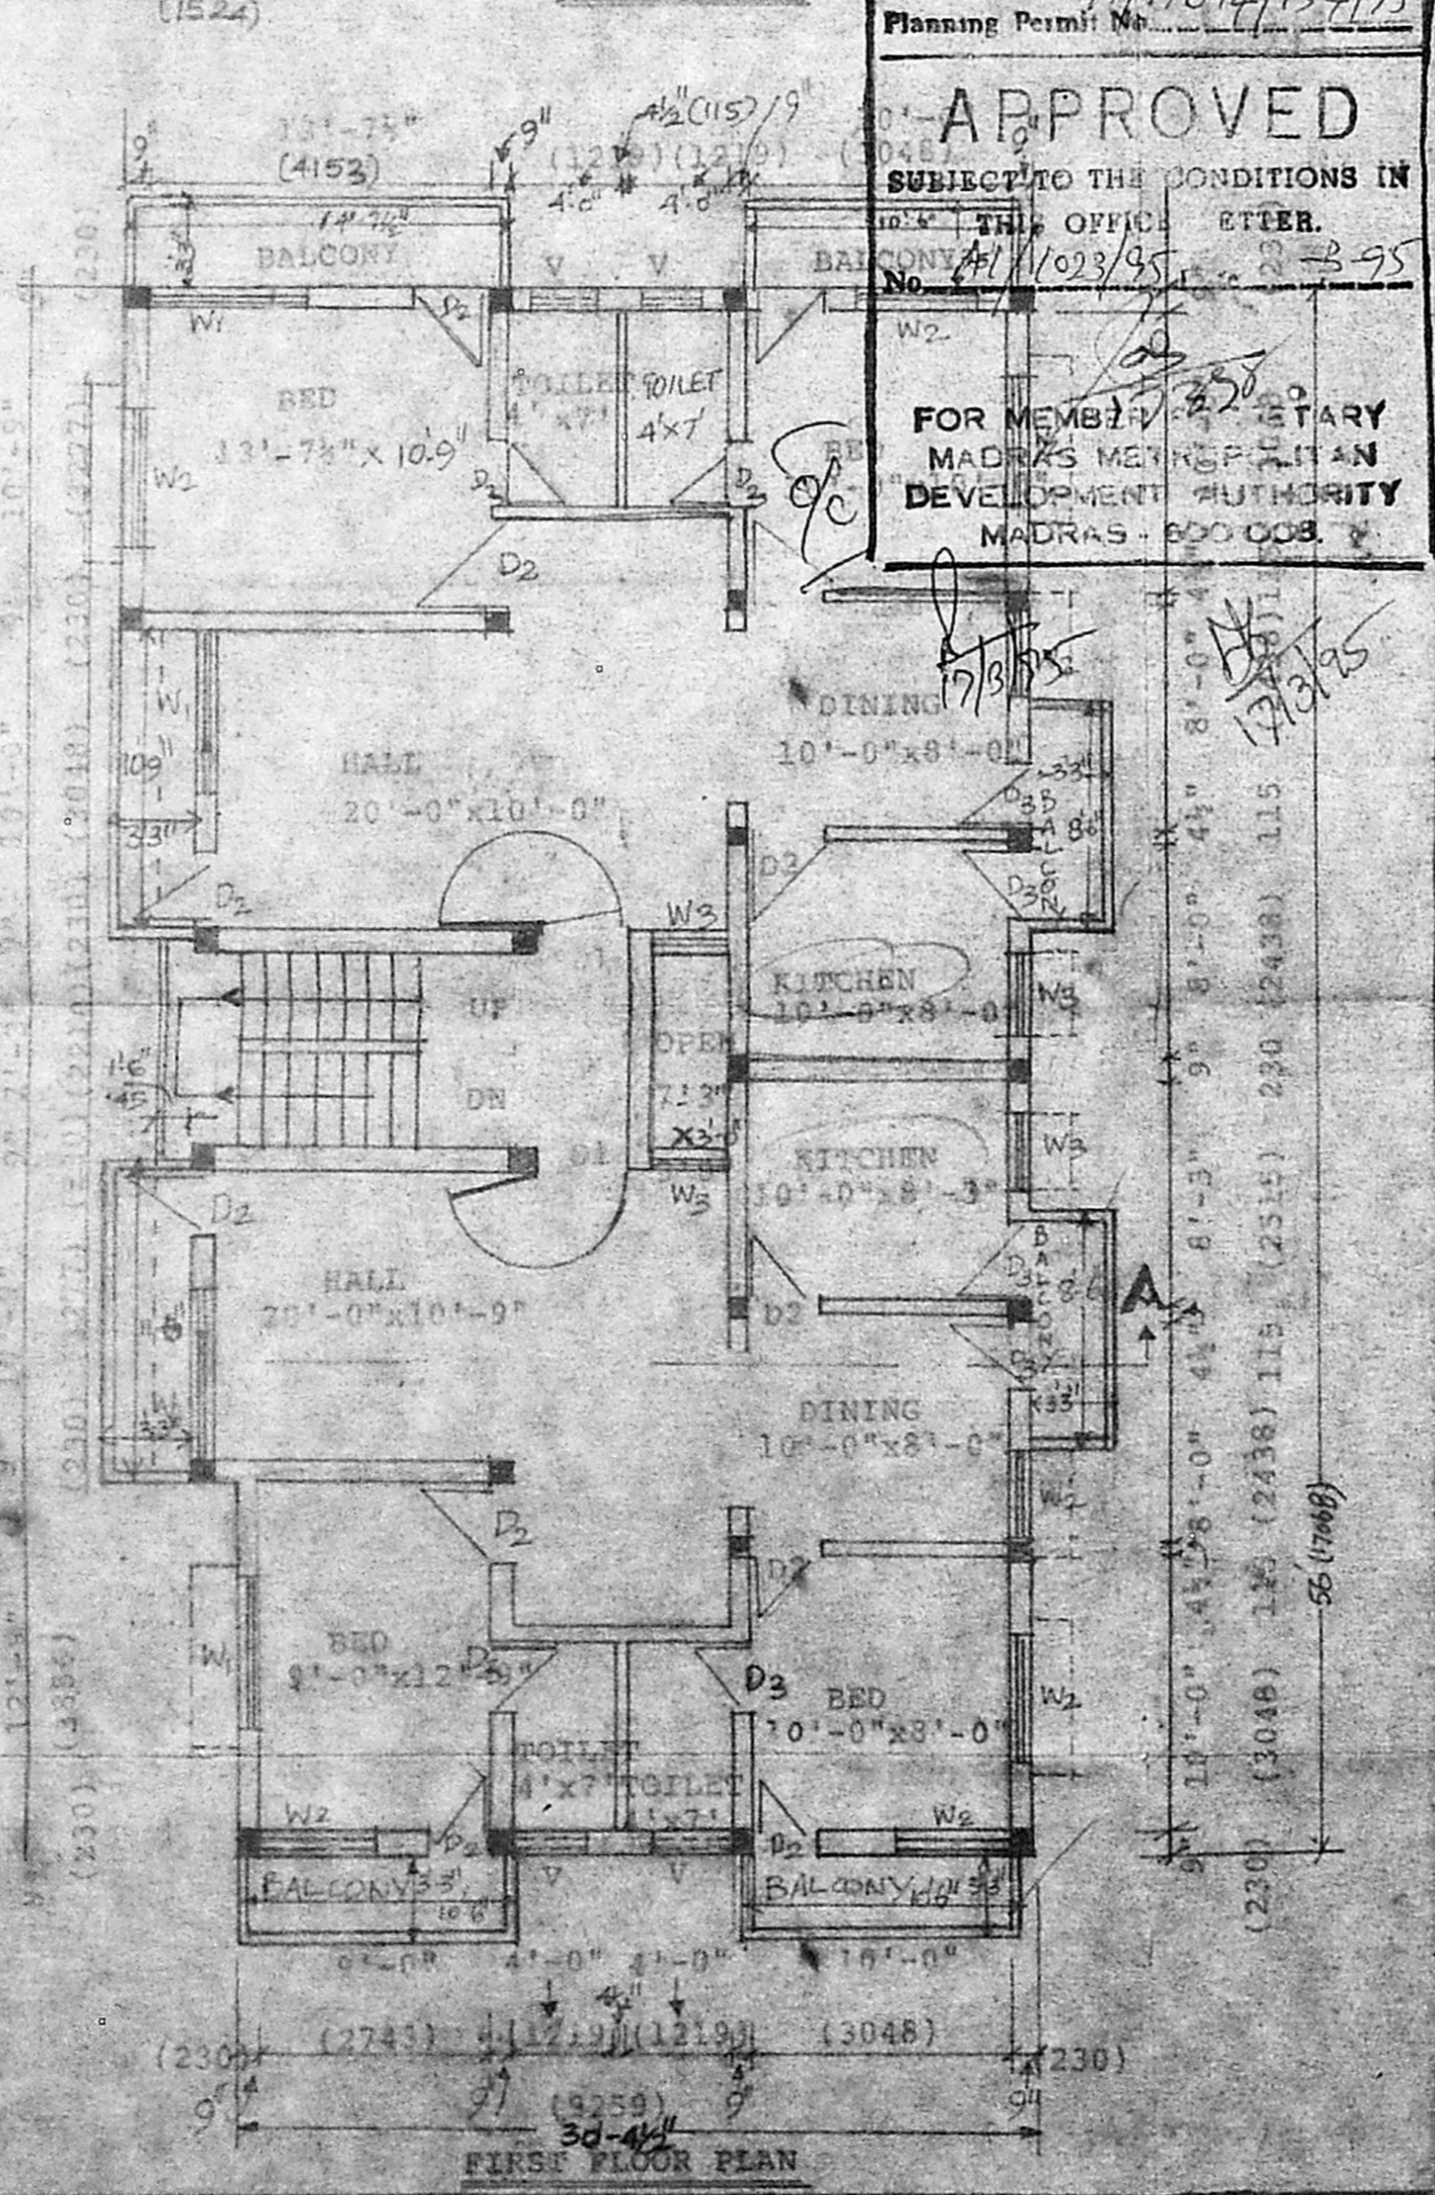


FIRST FLOOR PLAN

1544/A/17674/154/95
APPROVED
 SUBJECT TO THE CONDITIONS IN THE OFFICE ORDER.
 No. 41/1093/95
 FOR MEMB. V. BALASUBRAMANI
 MADRAS METROPOLITAN
 DEVELOPMENT AUTHORITY
 MADRAS - 600 008

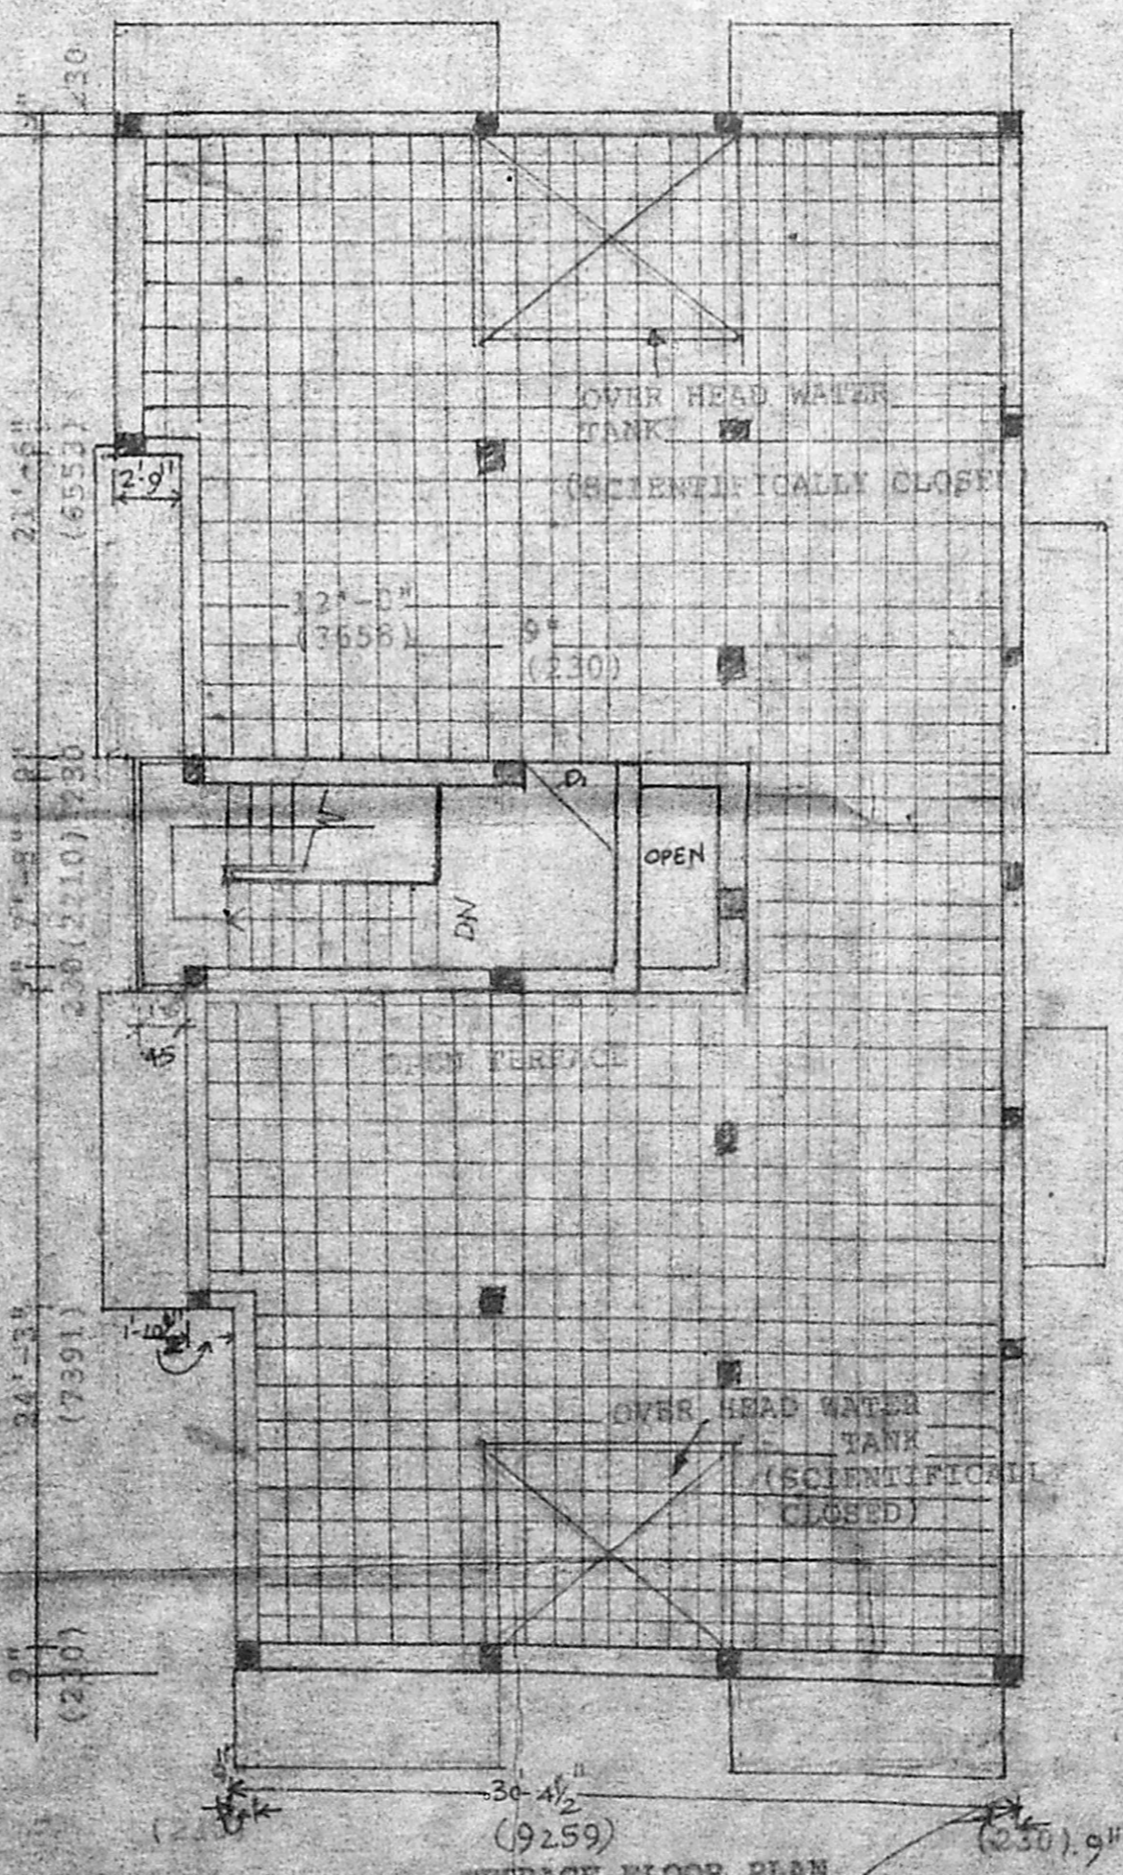

TERRACE FLOOR PLAN

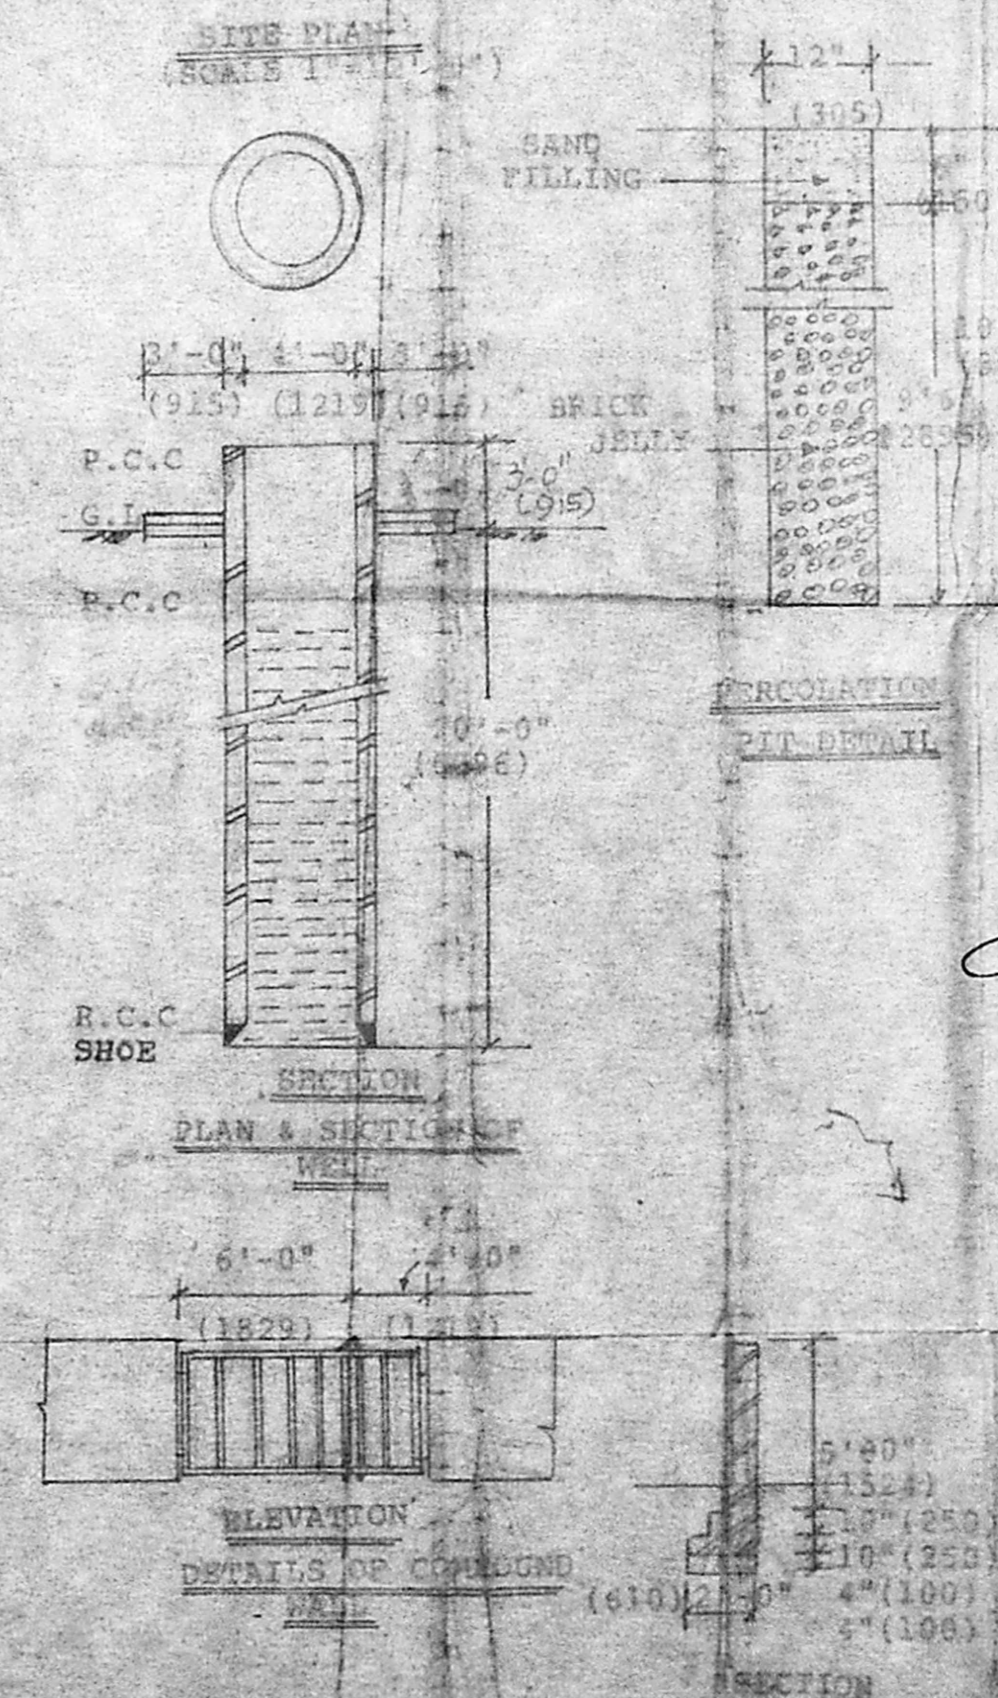

SECTION
PLAN & SECTIONS OF WELL

ELEVATION
DETAILS OF CONCREGD

PROPOSED RESIDENCE IN PLOT NO. 5 VENKATA KRISHNA NAGAR, 1ST STREET, (ANSA I CROSS STREET) T.S. NO. 13/34, BLOCK NO. 12 AT ARUMBARRAM, EGMORE, NUNGANBARKI TALUK

SCALE: 1" = 8'-0" (1:100)

SCHEDULE OF WORKS

D1 - DOOR	3'-6" x 7'-0"	(1069x2134)
D2 - DOOR	3'-0" x 7'-0"	(915x2134)
D3 - DOOR	2'-6" x 7'-0"	(762x2134)
W1 - WINDOW	6'-0" x 4'-6"	(1827x1327)
W2 - WINDOW	4'-5" x 4'-6"	(1372x1372)
W3 - WINDOW	3'-0" x 3'-0"	(915x915)
V - VENTILATOR	1'-0" x 1'-6"	(610x452)
WA - WINDOW	2'-6" x 4'-6"	(762x1327)

Scanning Plan
 A1/1023/95
 21/1/25

SPECIFICATION
 FOUNDATION: R.C. FOOTINGS FOR COLUMNS IN 1:2:4 MIX BRICK WORK IN CM 1:6
 STOCK BRICKS FOR BRICKWORK AND SUPER STRUCTURE. PLASTERING IN CM 1:4 FOR WALLS AND 1:3 FOR CEILING. R.C.C. 1:1:4 FOR ALL COLUMNS, BEAMS AND SLABS.
 JOINERY WITH BEST TEAKWOOD AND FINISHED WITH PAINT. WEATHERING COURSE 3/4" BT22 TILES LAID ON LIME CONCRETE WITH SLOPE FLOORING BRICK JELLY CONCRETE AND FINISHED WITH MOSAIC TILES.

AREA DETAILS
 PLOT AREA 3212 Sq. Ft. (298.51 Sq. m)
 GROUND FLOOR 1993.380 Sq. Ft. (186.668 Sq. m)
 FIRST FLOOR 2986 Sq. Ft. (133.968 Sq. m)
 TOTAL 3979.380 Sq. Ft. (360.523 Sq. m)

LEGEND
 PROPOSED ROAD
 BOUNDARY

V. Balasubramani
 OWNER

V. Balasubramani
 V. BALASUBRAMANI, B.Arch., A.I.A., M.C.A., ARCHITECT
 Licensed Surveyor Class I, R. A. No. 3, CORPORATION OF MADRAS.
 No. 3, Parer Mills Road, First Floor, NEAR PERAMBUR CHURCH, MADRAS-600 011