




FRONT ELEVATION
SECTION ON A-A

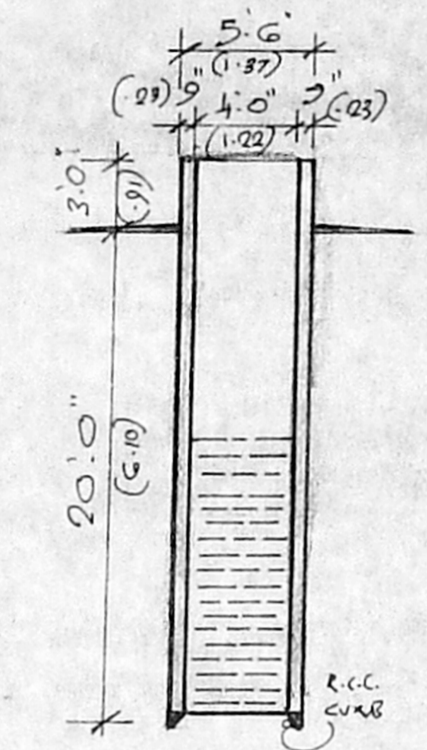


SECTION OF WELL

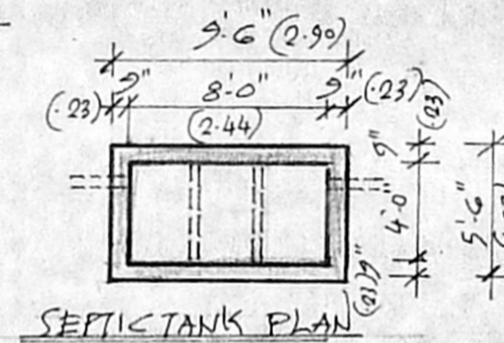

SEPTIC TANK PLAN

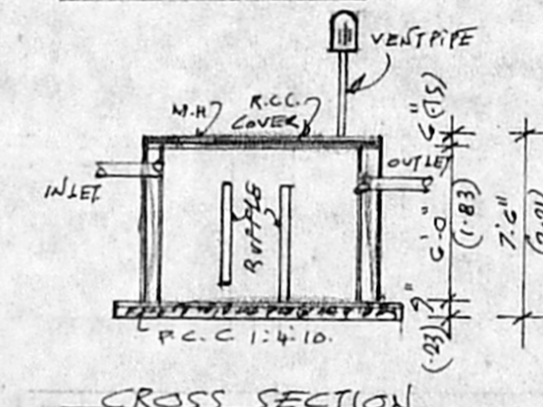

CROSS SECTION

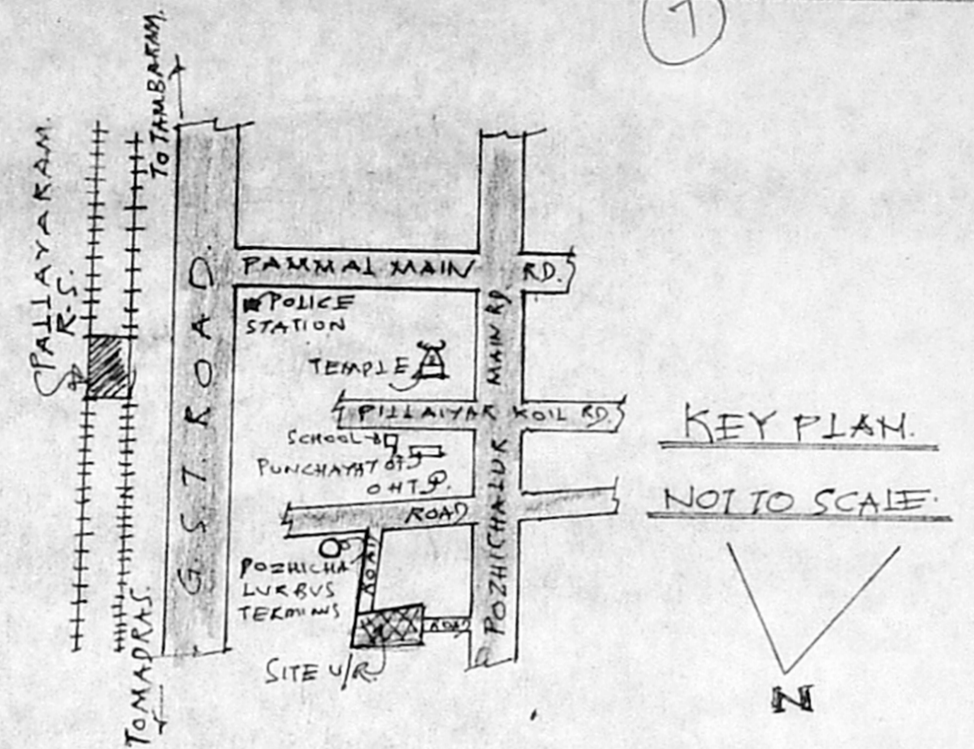

KEY PLAN
NOT TO SCALE

SCHEDULE OF JOINERY

D	DOOR	- 3'3" x 7'0" - 0.99 x 2.13	PROPOSED
D1	- DO	- 3'0" x 7'0" - 0.91 x 2.13	ROAD
D2	- DO	- 2'6" x 7'0" - 0.76 x 2.13	SITE BOUNDARY
W	WINDOW	- 4'0" x 4'0" - 1.22 x 1.22	
V	VENTILATOR	- 2'6" x 1'6" - 0.76 x 0.46	

SPECIFICATION...

FOUNDATION: P.C.C. 1:4:8.


BRICK WORK: BASEMENT & SUPERSTRUCTURE IN C.M. 1:5.

R.C.C. WORK: PLINTH BEAM, LINTEL, SUN SHADE AND ROOF SLAB IN 1:2:4 MIX.

PLASTERING: FOR CEILING IN C.M. 1:3, FOR WALLS IN C.M. 1:4.


WOODWORK FOR DOORS & WINDOWS WELL SEASONED COUNTRY WOOD.

PLAN SHOWING THE PROPOSED RESIDENTIAL BUILDING IN PLOT NO. 7 S. NO. 29/1 OF POZHICHALUR VILLAGE SAIDAPET TALUK CHENGAI M.G.R. DISTRICT.

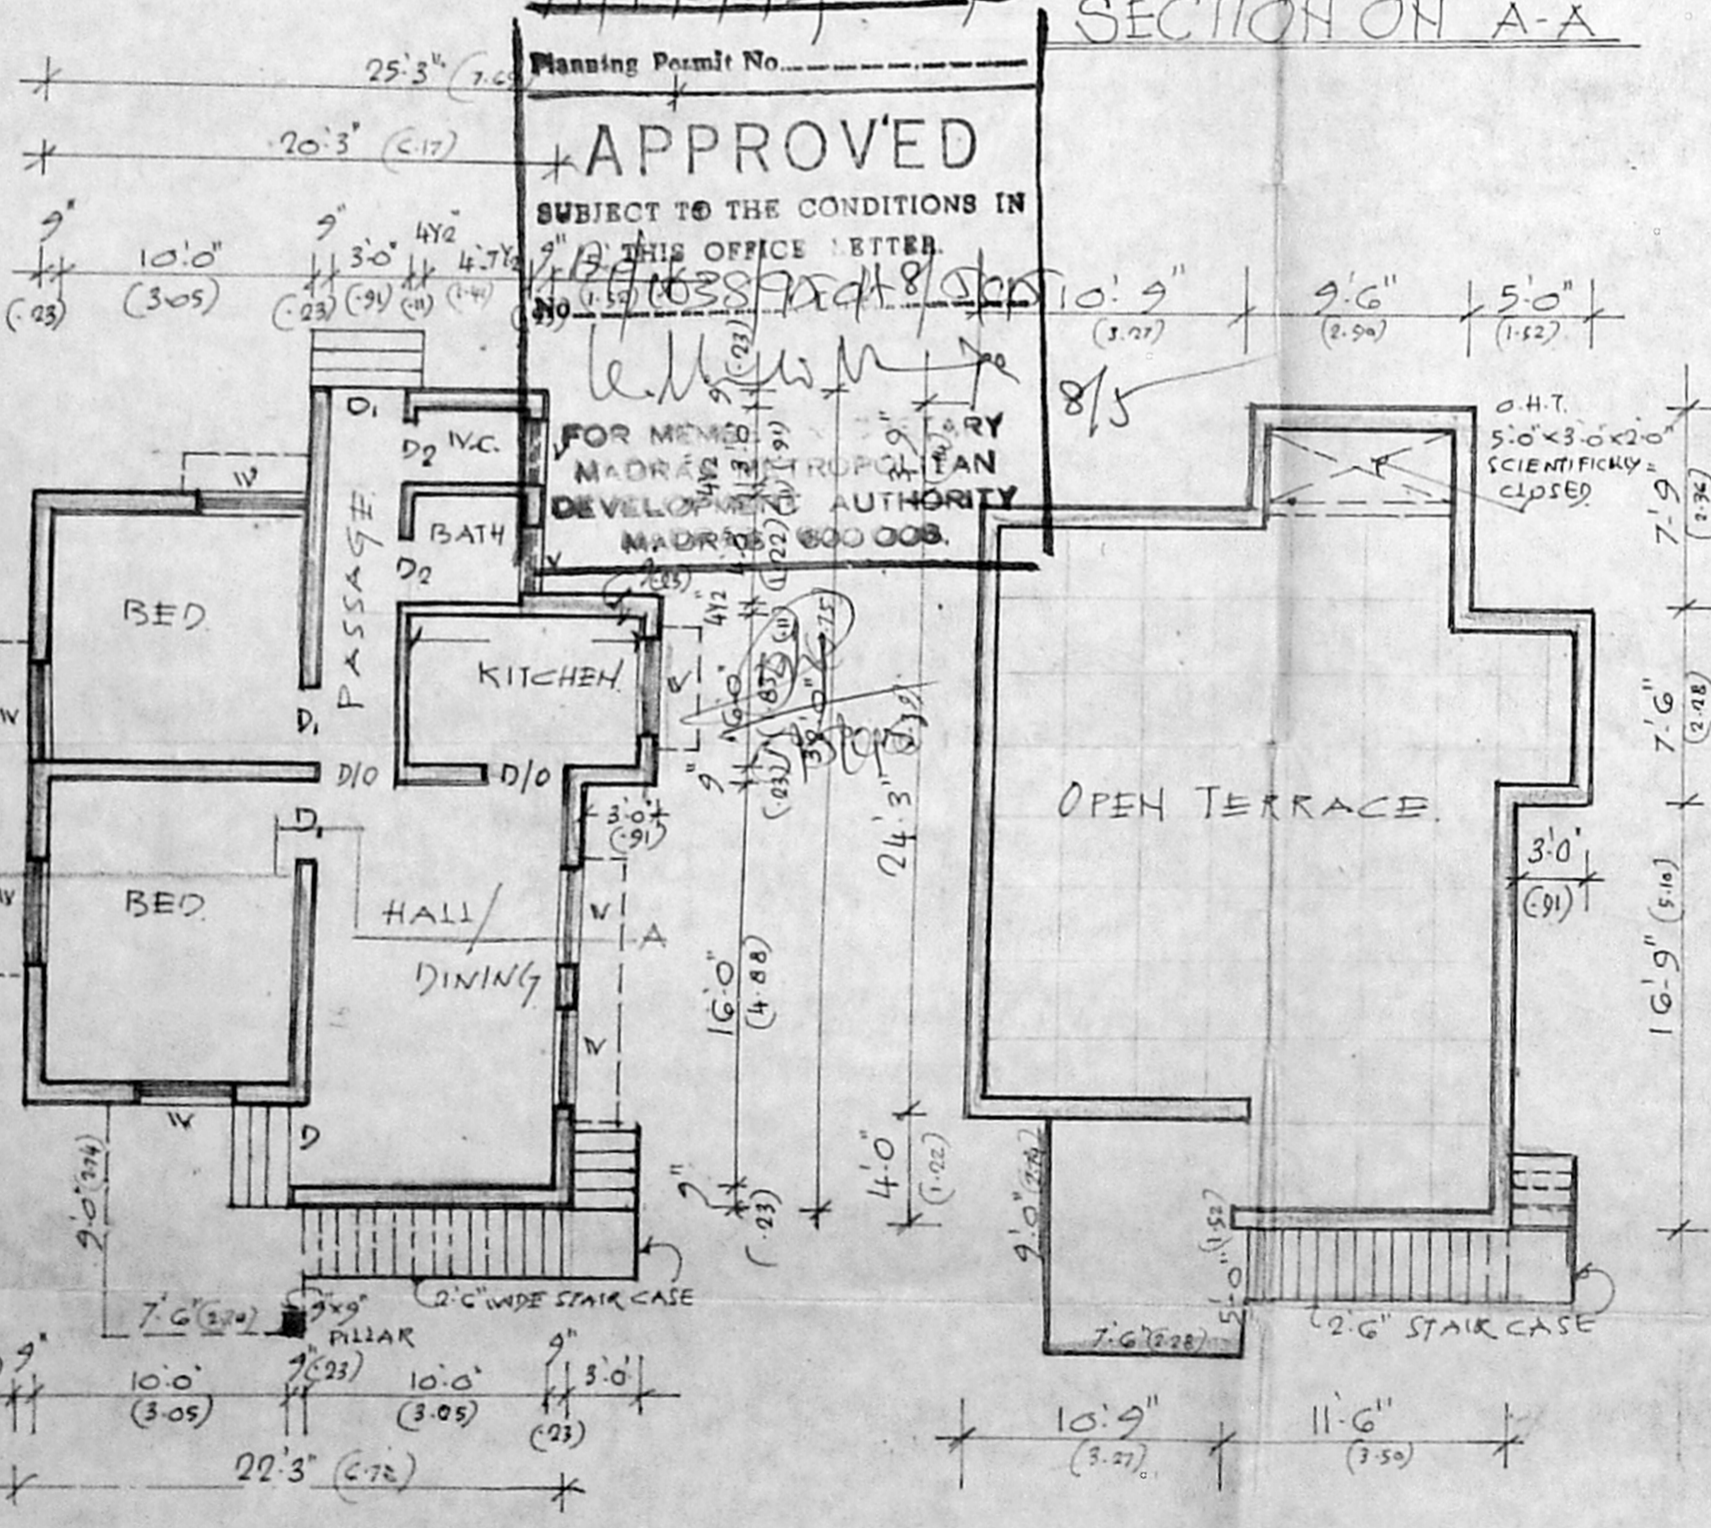

GROUND FLOOR

TERRACE PLAN

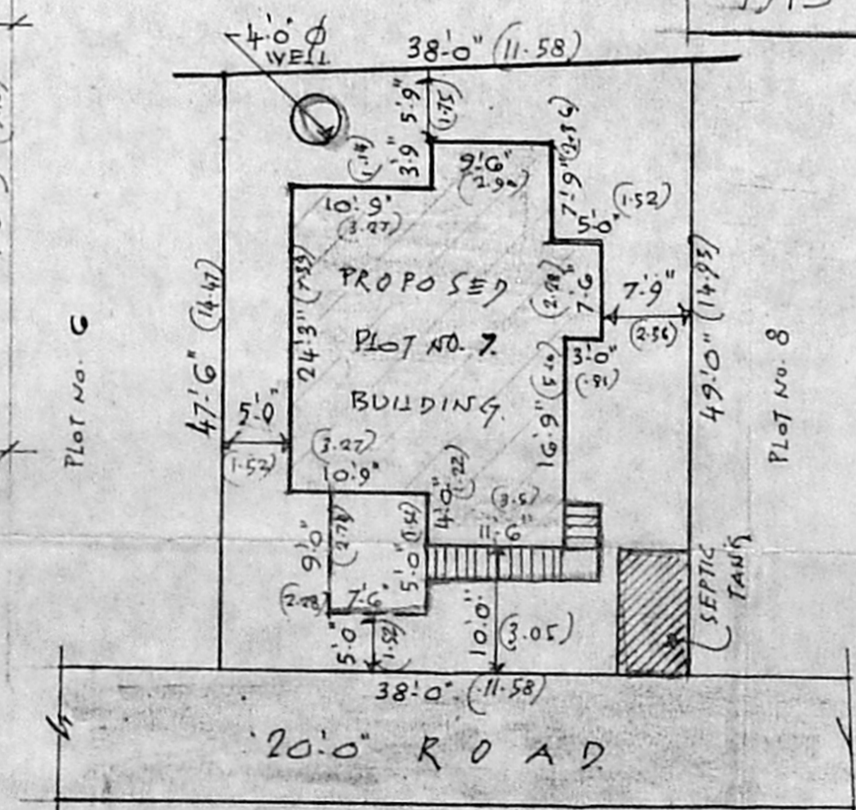

SITE PLAN

SCALE: 1" = 16'0" (1:200)

SCALE: 1" = 8'0" (1:100)

P. Muthuswamy
OWNER SIGNATURE

PHONE: 613553

M. R. DEENA KUMAR, B.Sc., D.C.E.,
Consulting Civil Engineer & Contractor,
Madras Corporation Licensed Surveyor
License No: 139

Off: 18/2, Red-hills Road, Kelathur
Madras-99. (Opp. Meegambigai Theatre)

Res: 12, Sixth Main Road, Jawahar Nagar
Anaram, Madras-600 082

LICENSED SURVEYOR.