



FRONT ELEVATION

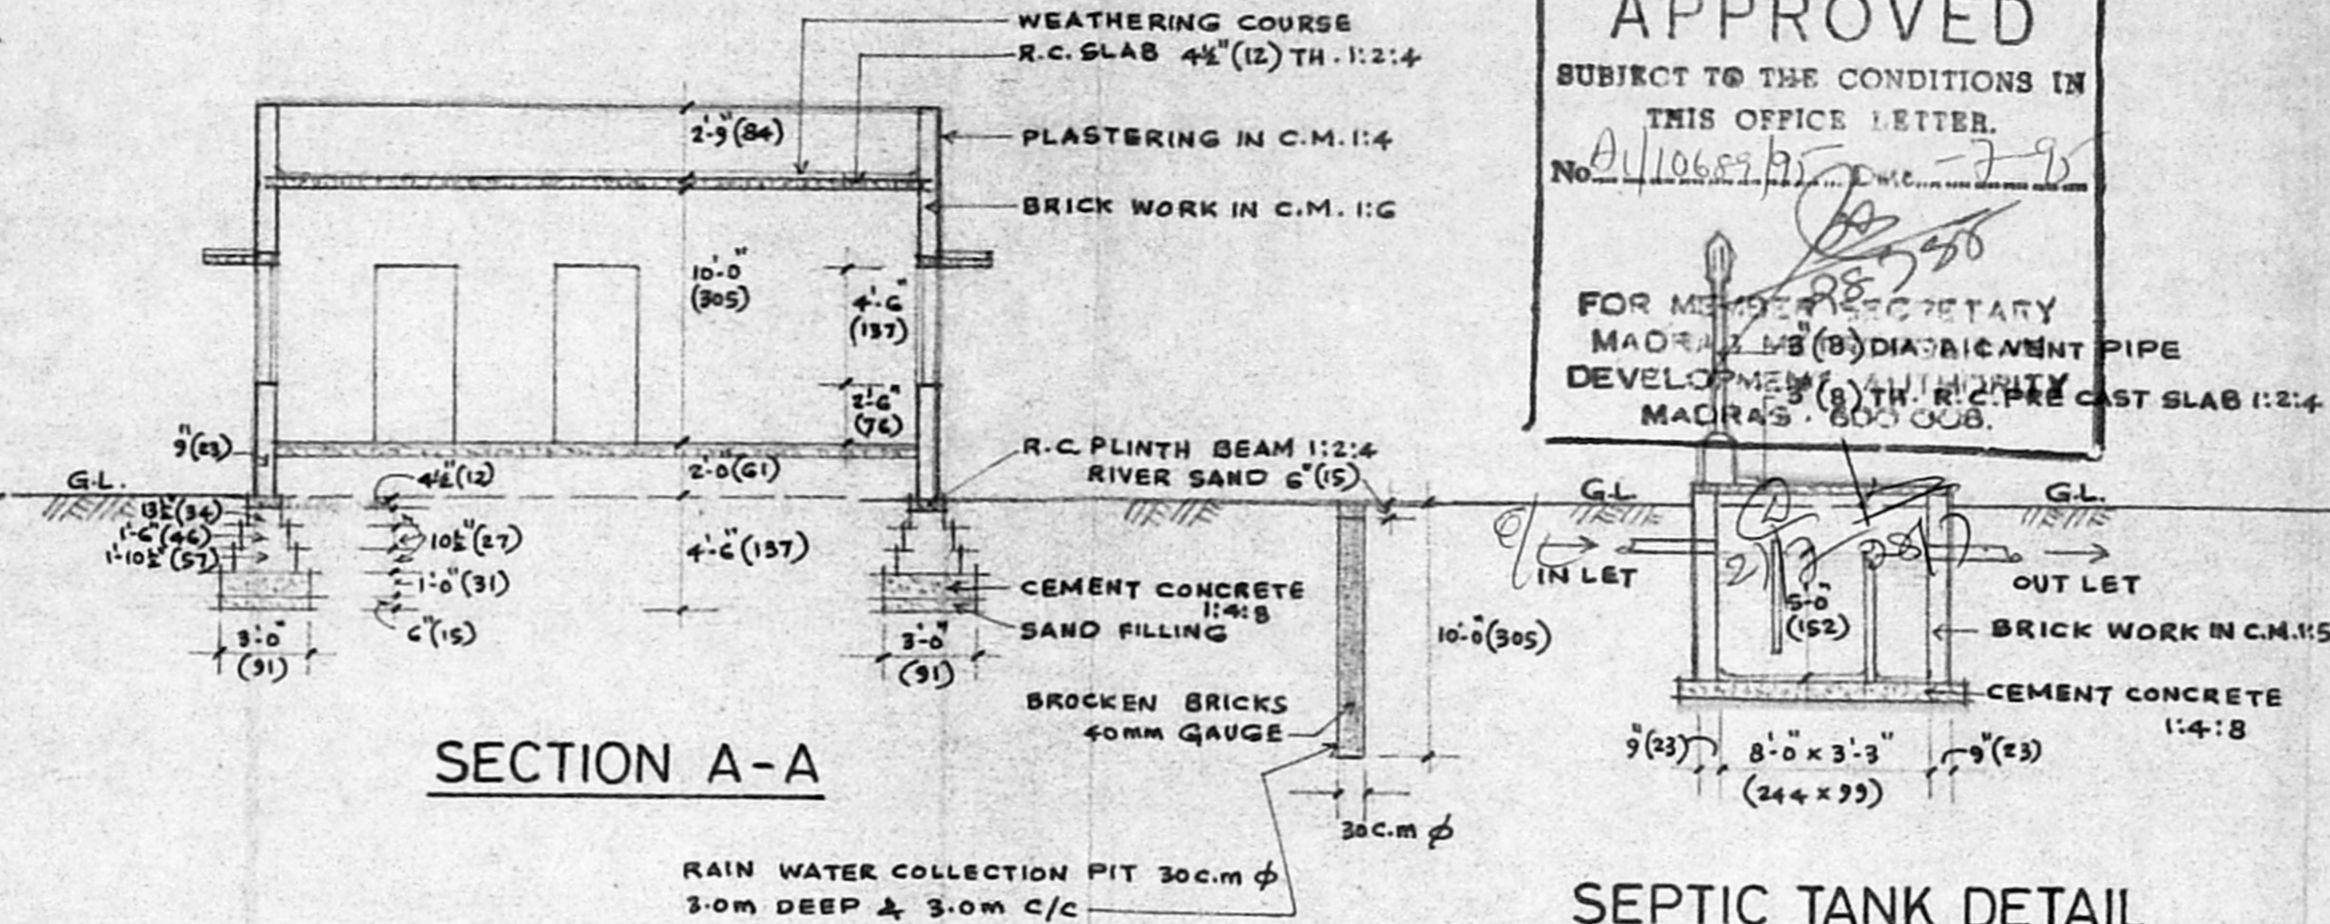


SECTION A-A

SEPTIC TANK DETAIL

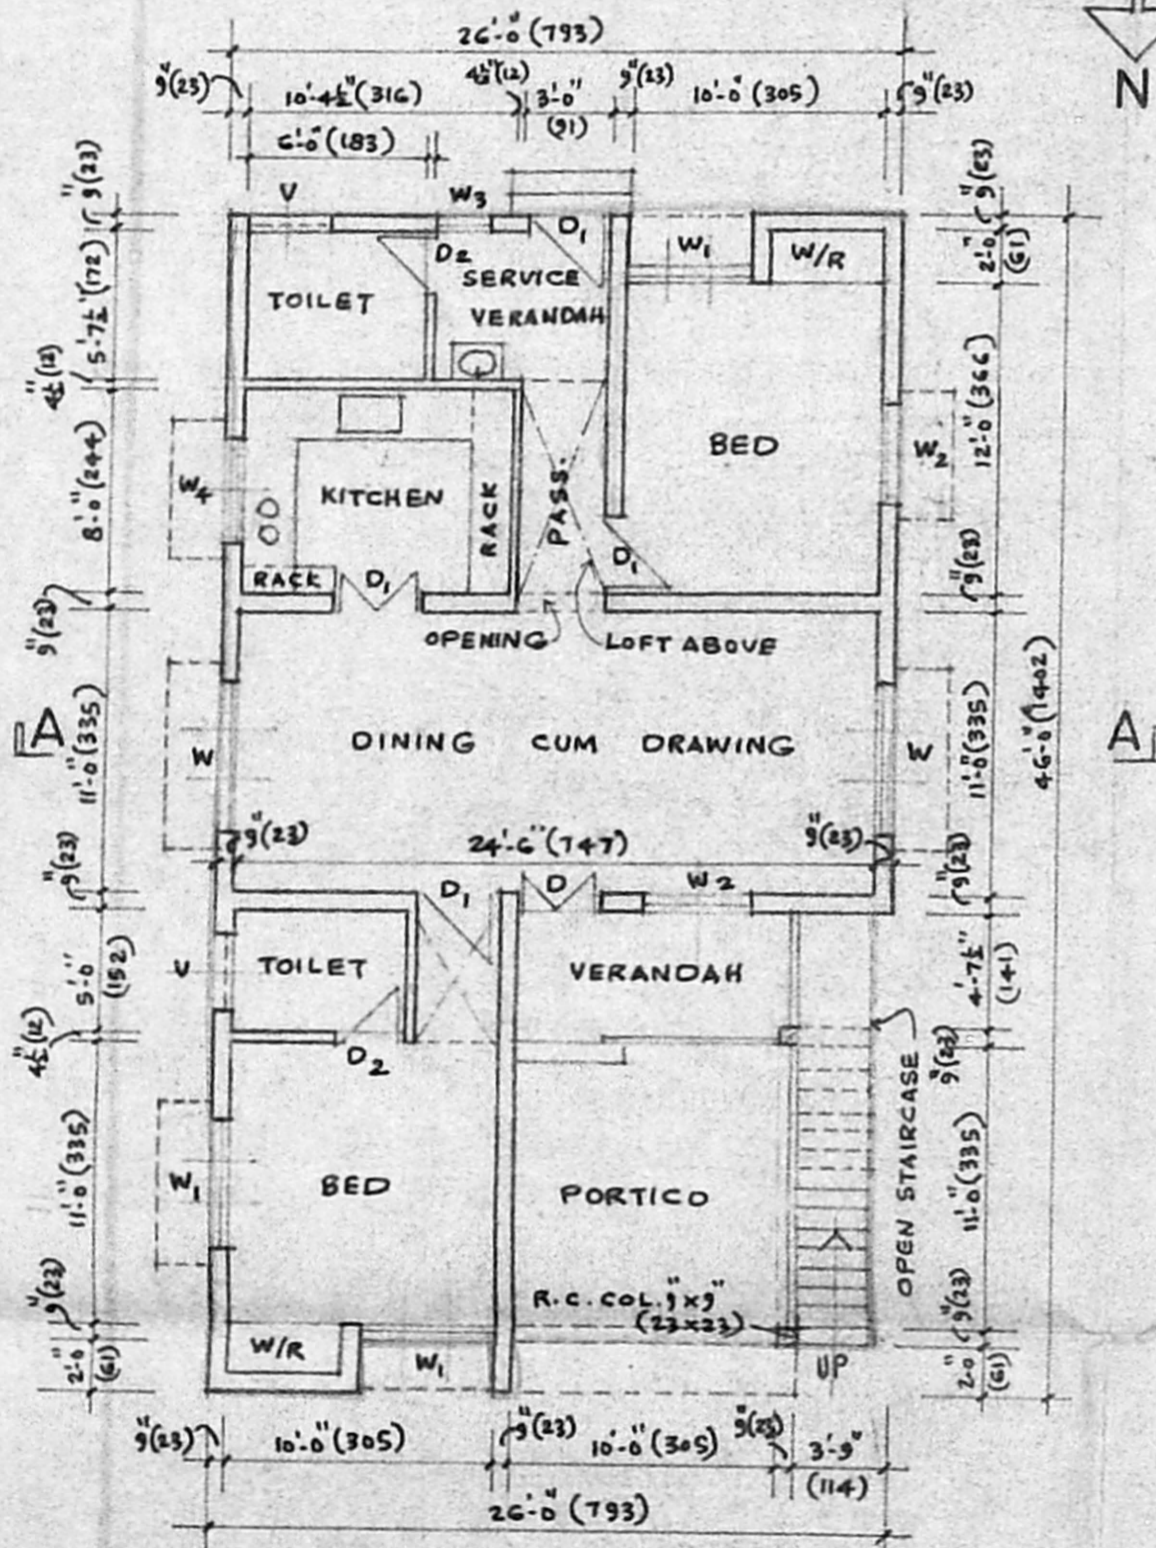


GROUND PLAN

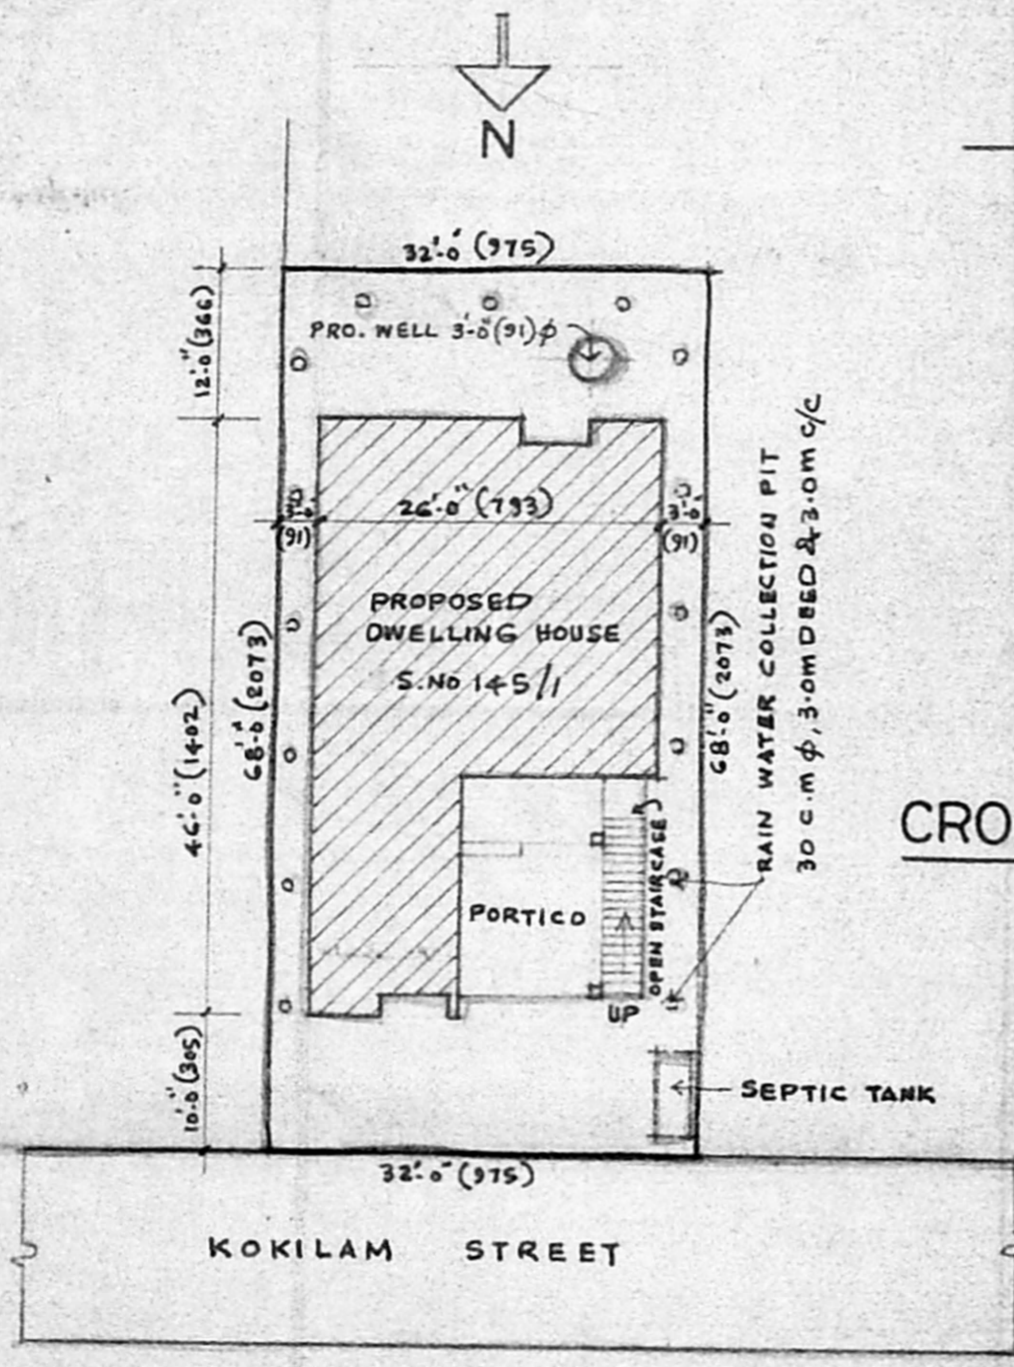


SITE PLAN

SCALE 1" = 16'-0" (1:200)

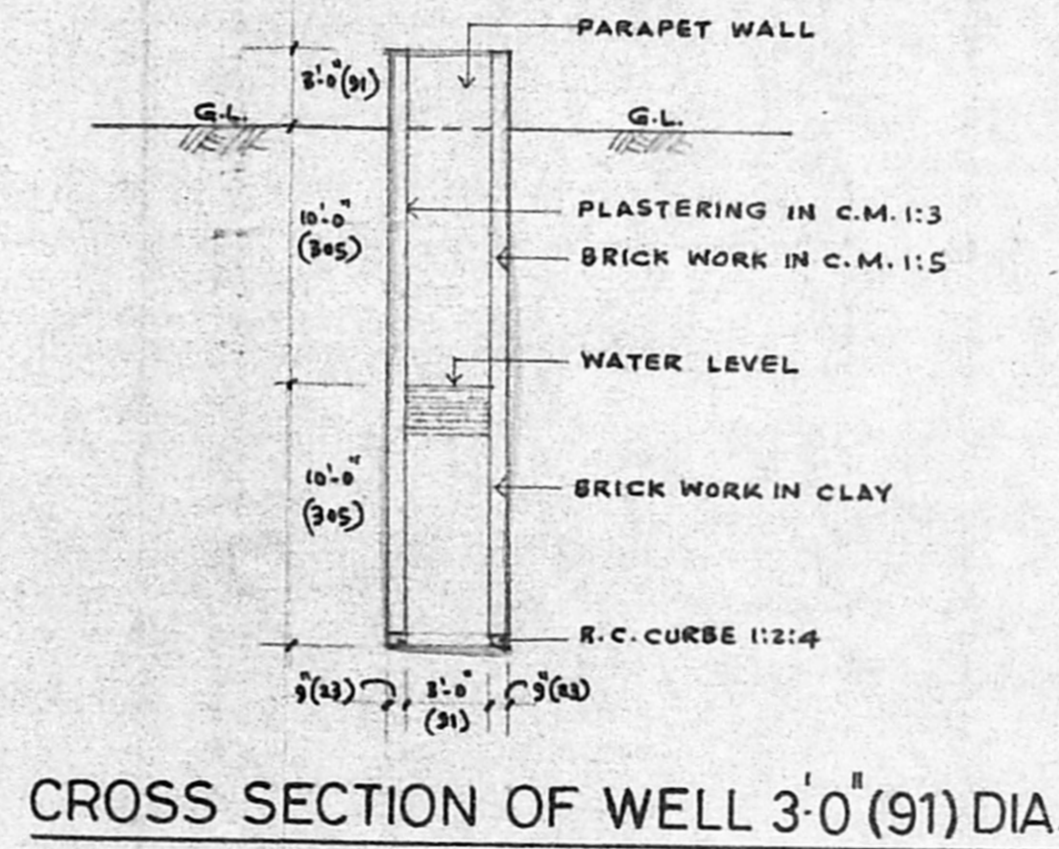

CROSS SECTION OF WELL 3'-0" (91) DIA.

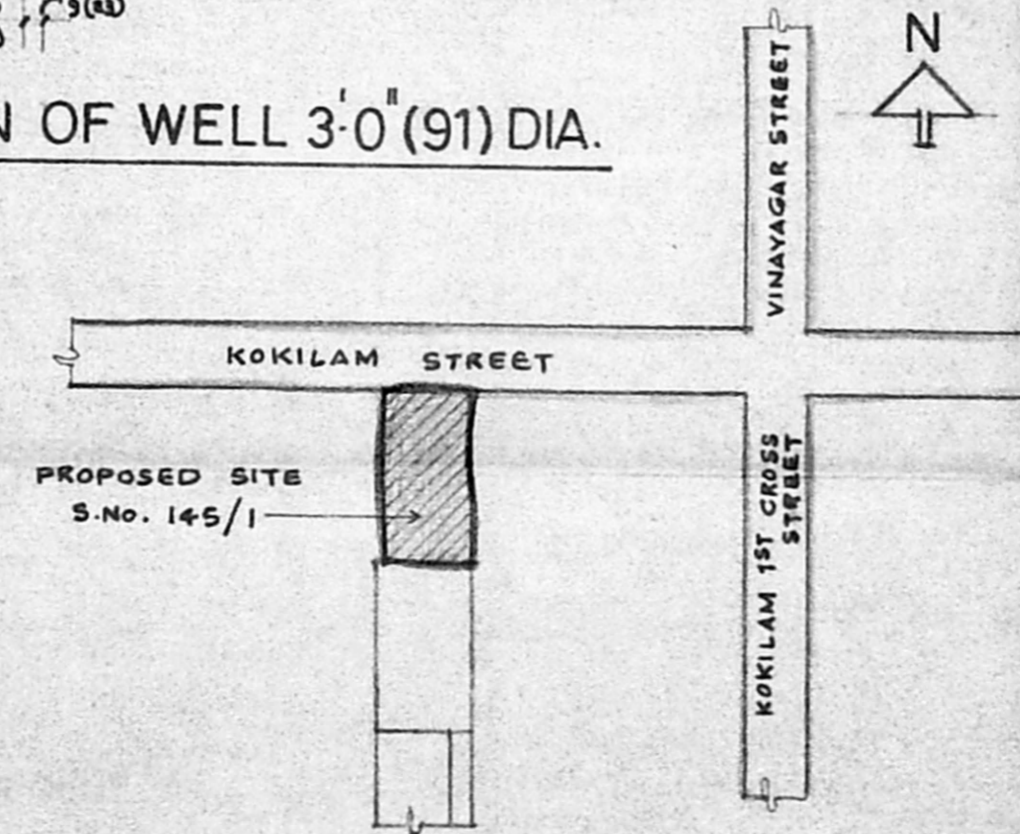

KEY PLAN

NOT TO SCALE

A/19108/488/95
 Planning Permit No. _____
APPROVED
 SUBJECT TO THE CONDITIONS IN THIS OFFICE LETTER.
 No. A/10689/95 Date: 7-8
 FOR MEMBER SECRETARY
 MADRAS MUNICIPAL CORPORATION
 DEVELOPMENT AUTHORITY
 MADRAS - 600 008.

SCHEDULE OF JOINERY

| Code | Description | Quantity | Dimensions | Area/Volume |
|----------------|---------------|----------|------------|-------------|
| D | PANELLED DOOR | 3'-3" | 7'-0" | (33 x 213) |
| D ₁ | DOOR | 3'-0" | 7'-0" | (31 x 213) |
| D ₂ | DOOR | 2'-6" | 7'-0" | (76 x 213) |
| W | GLAZED WINDOW | 6'-0" | 4'-6" | (183 x 137) |
| W ₁ | DOOR | 5'-0" | 4'-6" | (152 x 137) |
| W ₂ | DOOR | 4'-0" | 4'-6" | (122 x 137) |
| W ₃ | DOOR | 2'-0" | 4'-6" | (61 x 137) |
| W ₄ | DOOR | 4'-0" | 3'-0" | (122 x 91) |
| V | VENTILATOR | 3'-0" | 2'-0" | (91 x 61) |

NOTE 1-

- PROPOSED WORK.
- ROAD WORK.
- SITE BOUNDARY

PLOT AREA - 2176 SQ.FT. (202.15 M²)
 PLINTH AREA OF BUILDING - 1020 SQ.FT. (94.76 M²)

PLAN OF PROPOSED DWELLING HOUSE
 IN S.No.145/1, GRAMA NATHAM,
 KOKILAM STREET, VELACHERY,
 DIVISION No.153

SCALE 1" = 8'-0" (1:100)

CL. PALANIAPPAN
 OWNER
 (L. PALANIAPPAN)

B. GANESAN
 B. GANESAN, D.C.E.,
 CONSULTANT ENGINEER
 Class II Licensed Surveyor
 License No. 24
 LICENSED SURVEYOR
 VELACHERY, MADRAS - 600042