




FRONT ELEVATION :

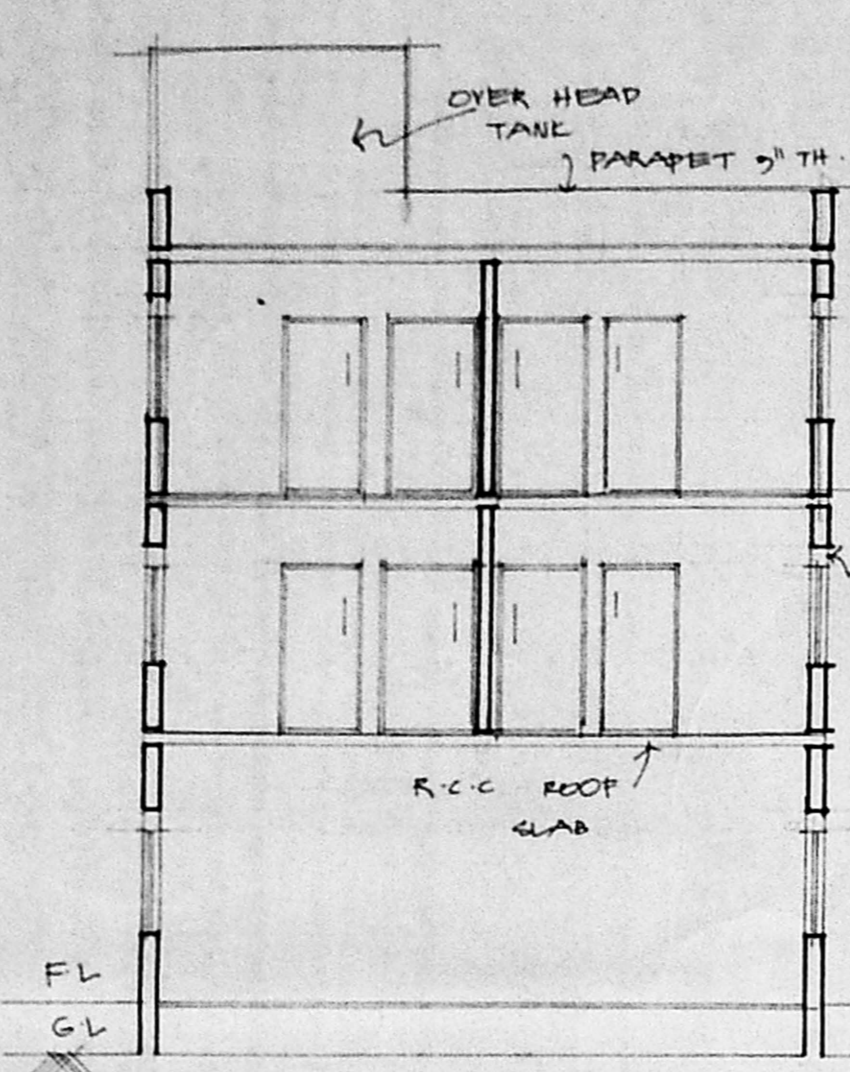


SECTION - "CC"

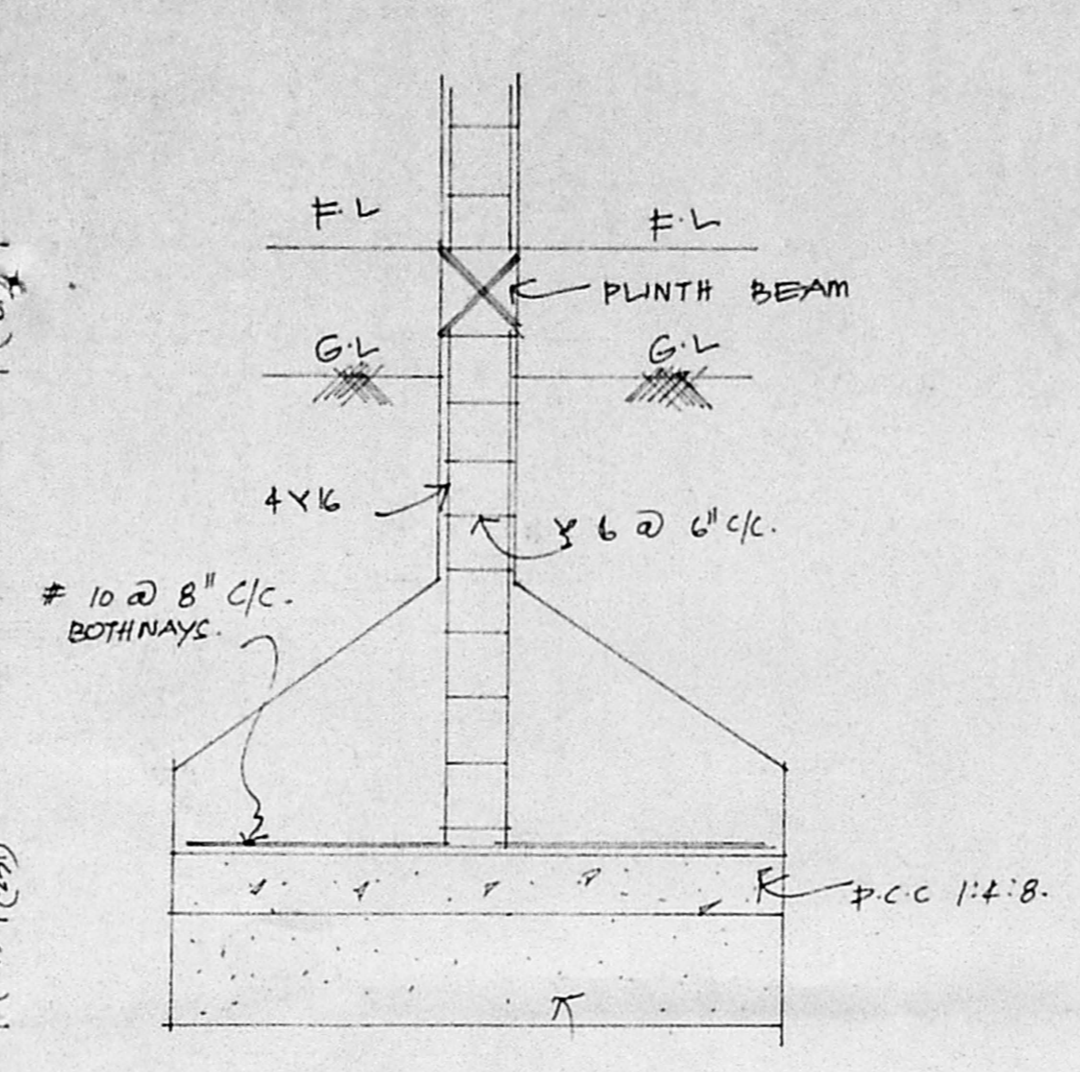

FOUNDATION DETAILS :

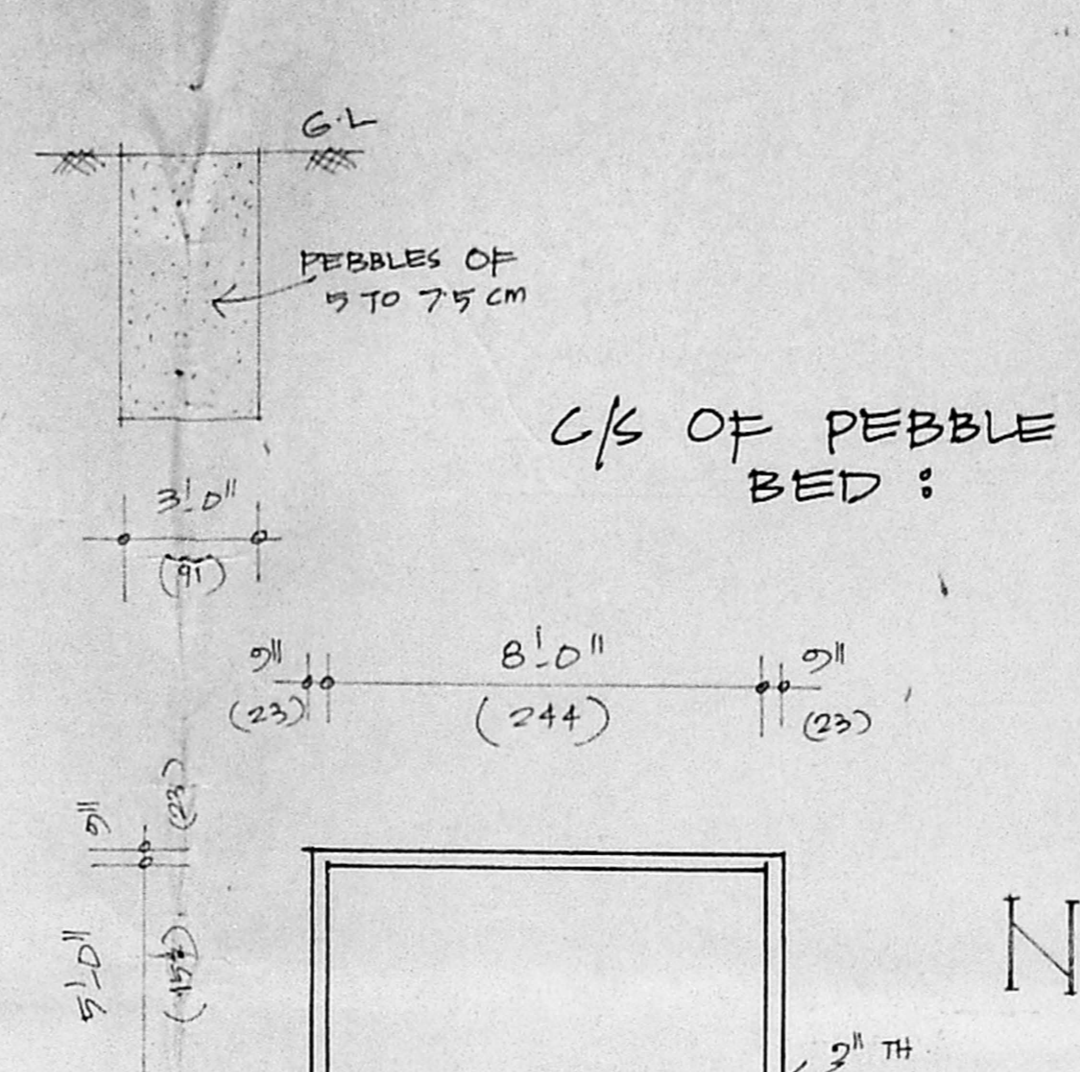

C/S OF PEBBLE BED :

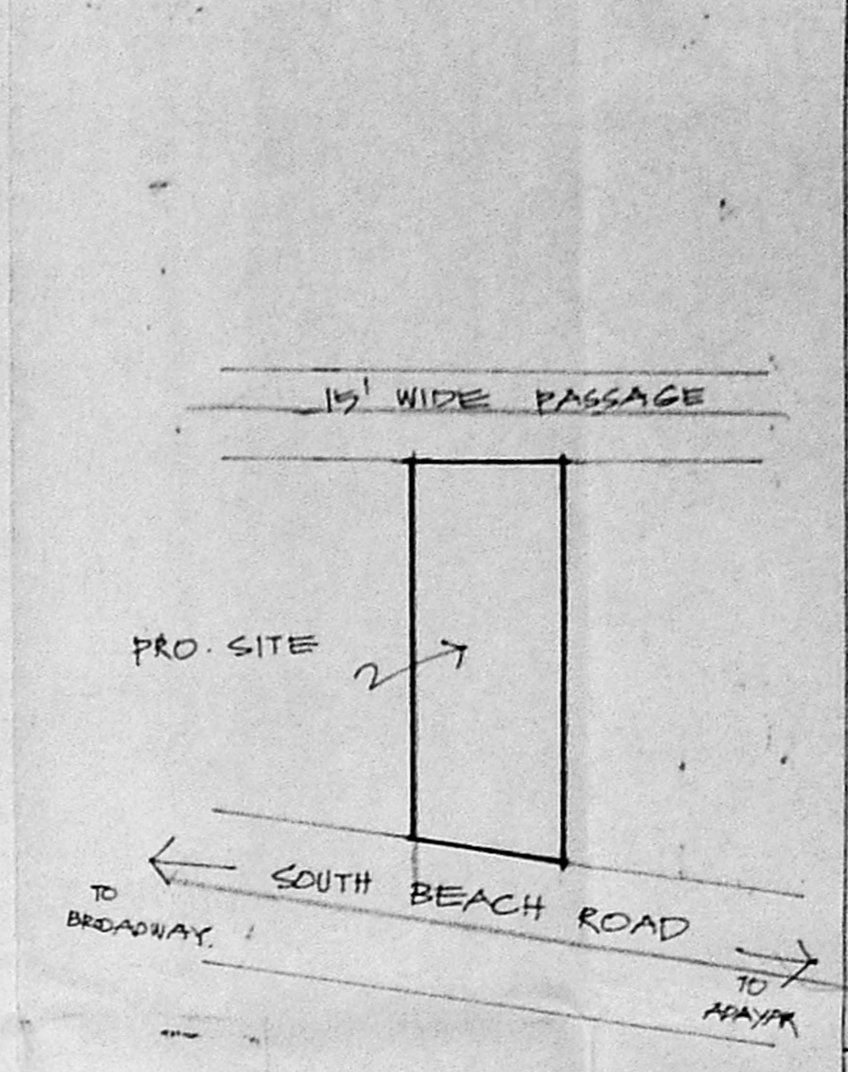

KEY PLAN : (NOT TO SCALE)

- JOINERY DETAILS :
- MD : MAIN DOOR : 3'6" x 7'0"
  - D : DOOR : 3'0" x 7'0" (91 x 213)
  - D<sub>1</sub> : DOOR : 2'5" x 7'0" (83 x 213)
  - D<sub>2</sub> : DOOR : 2'6" x 7'0" (76 x 213)
  - W : WINDOW : 6'0" x 4'6" (183 x 135)
  - W<sub>1</sub> : WINDOW : 3'0" x 4'0" (91 x 122)
  - W<sub>2</sub> : WINDOW : 3'0" x 2'0" (91 x 61)
  - V : VENTILATOR : 2'6" x 1'0" (76 x 46)
  - CD : COLLAPSIBLE DOOR : 6'0" x 7'0"

- AREA DETAILS : (sqm)
- PLOT EXTENT : 5300 SQFT 492.37
  - EXG. G FLOOR : 2744 SQFT 254.91
  - EXG. F FLOOR : 2779 SQFT 258.16
  - PRO. S. FLOOR : 1855 SQFT 172.32
  - TOTAL : 7378 SQFT 685.41
  - COVERAGE : 92%
  - FSI : 1.40

- COLOUR INDEX :
- EXISTING
  - PROPOSED
  - ROAD BOUNDARY

SCALE : 1" = 8'0" (1:100)

CORPORATION DRAWING.





PLAN SHOWING THE PRO. ADDITIONAL CONSTR. AT PLOT NO. 86-B SOUTH BEACH ROAD IN R.S.N. 4281 (PART) OF MYLAPORE VILLAGE.

OWNER :  
Shrin. n. olia.  
Shrin. n. olia.


SURVEYOR :

**G. KRISHNAMURTHY RAO**  
CIVIL ENGINEER  
CLASS I LICENSED SURVEYOR NO. 370  
CORPORATION OF MADRAS  
C-10, SOUTH AVENUE  
11/2, LAKE VIEW ROAD, MADRAS-600007


Revised  
Sighting plan  
A/10788/95  
4/7/95

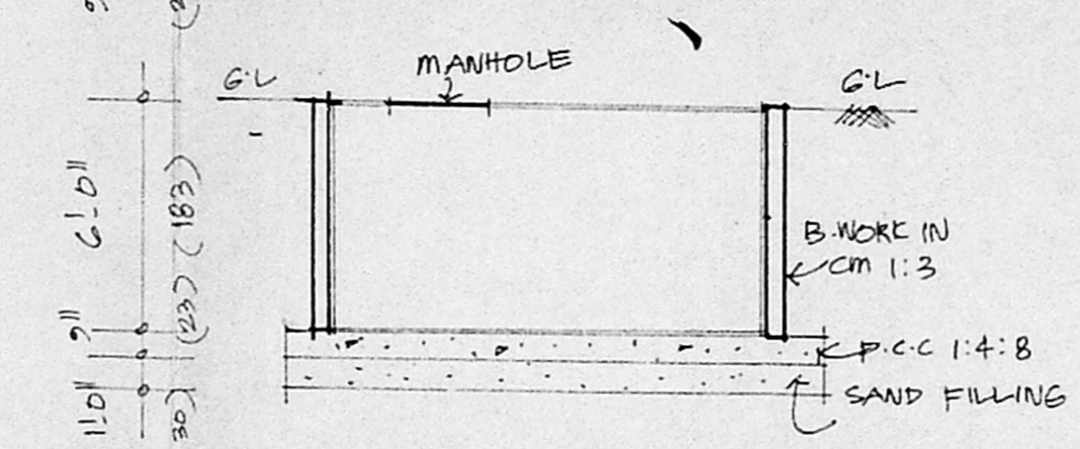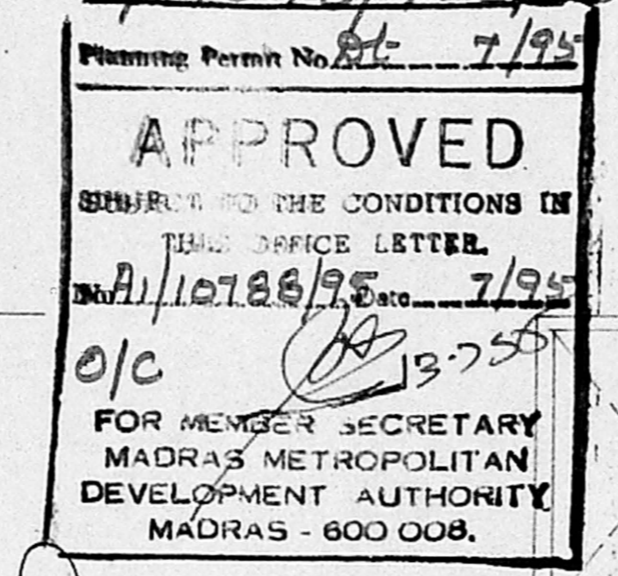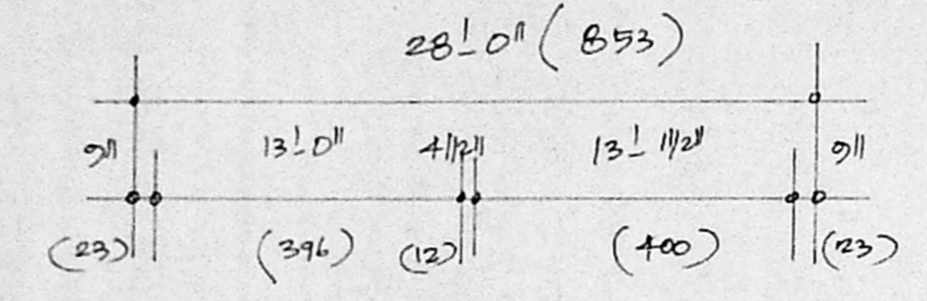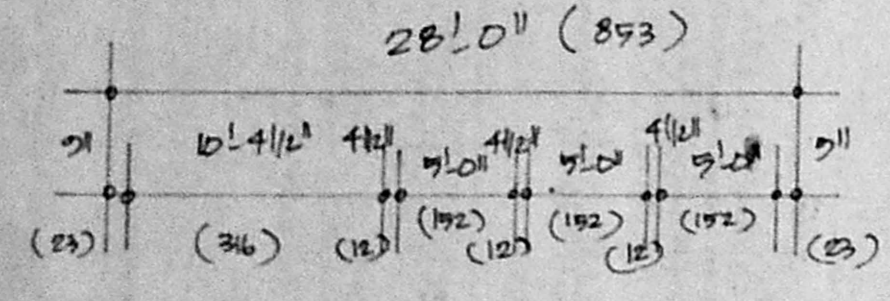


SUMP DETAILS :

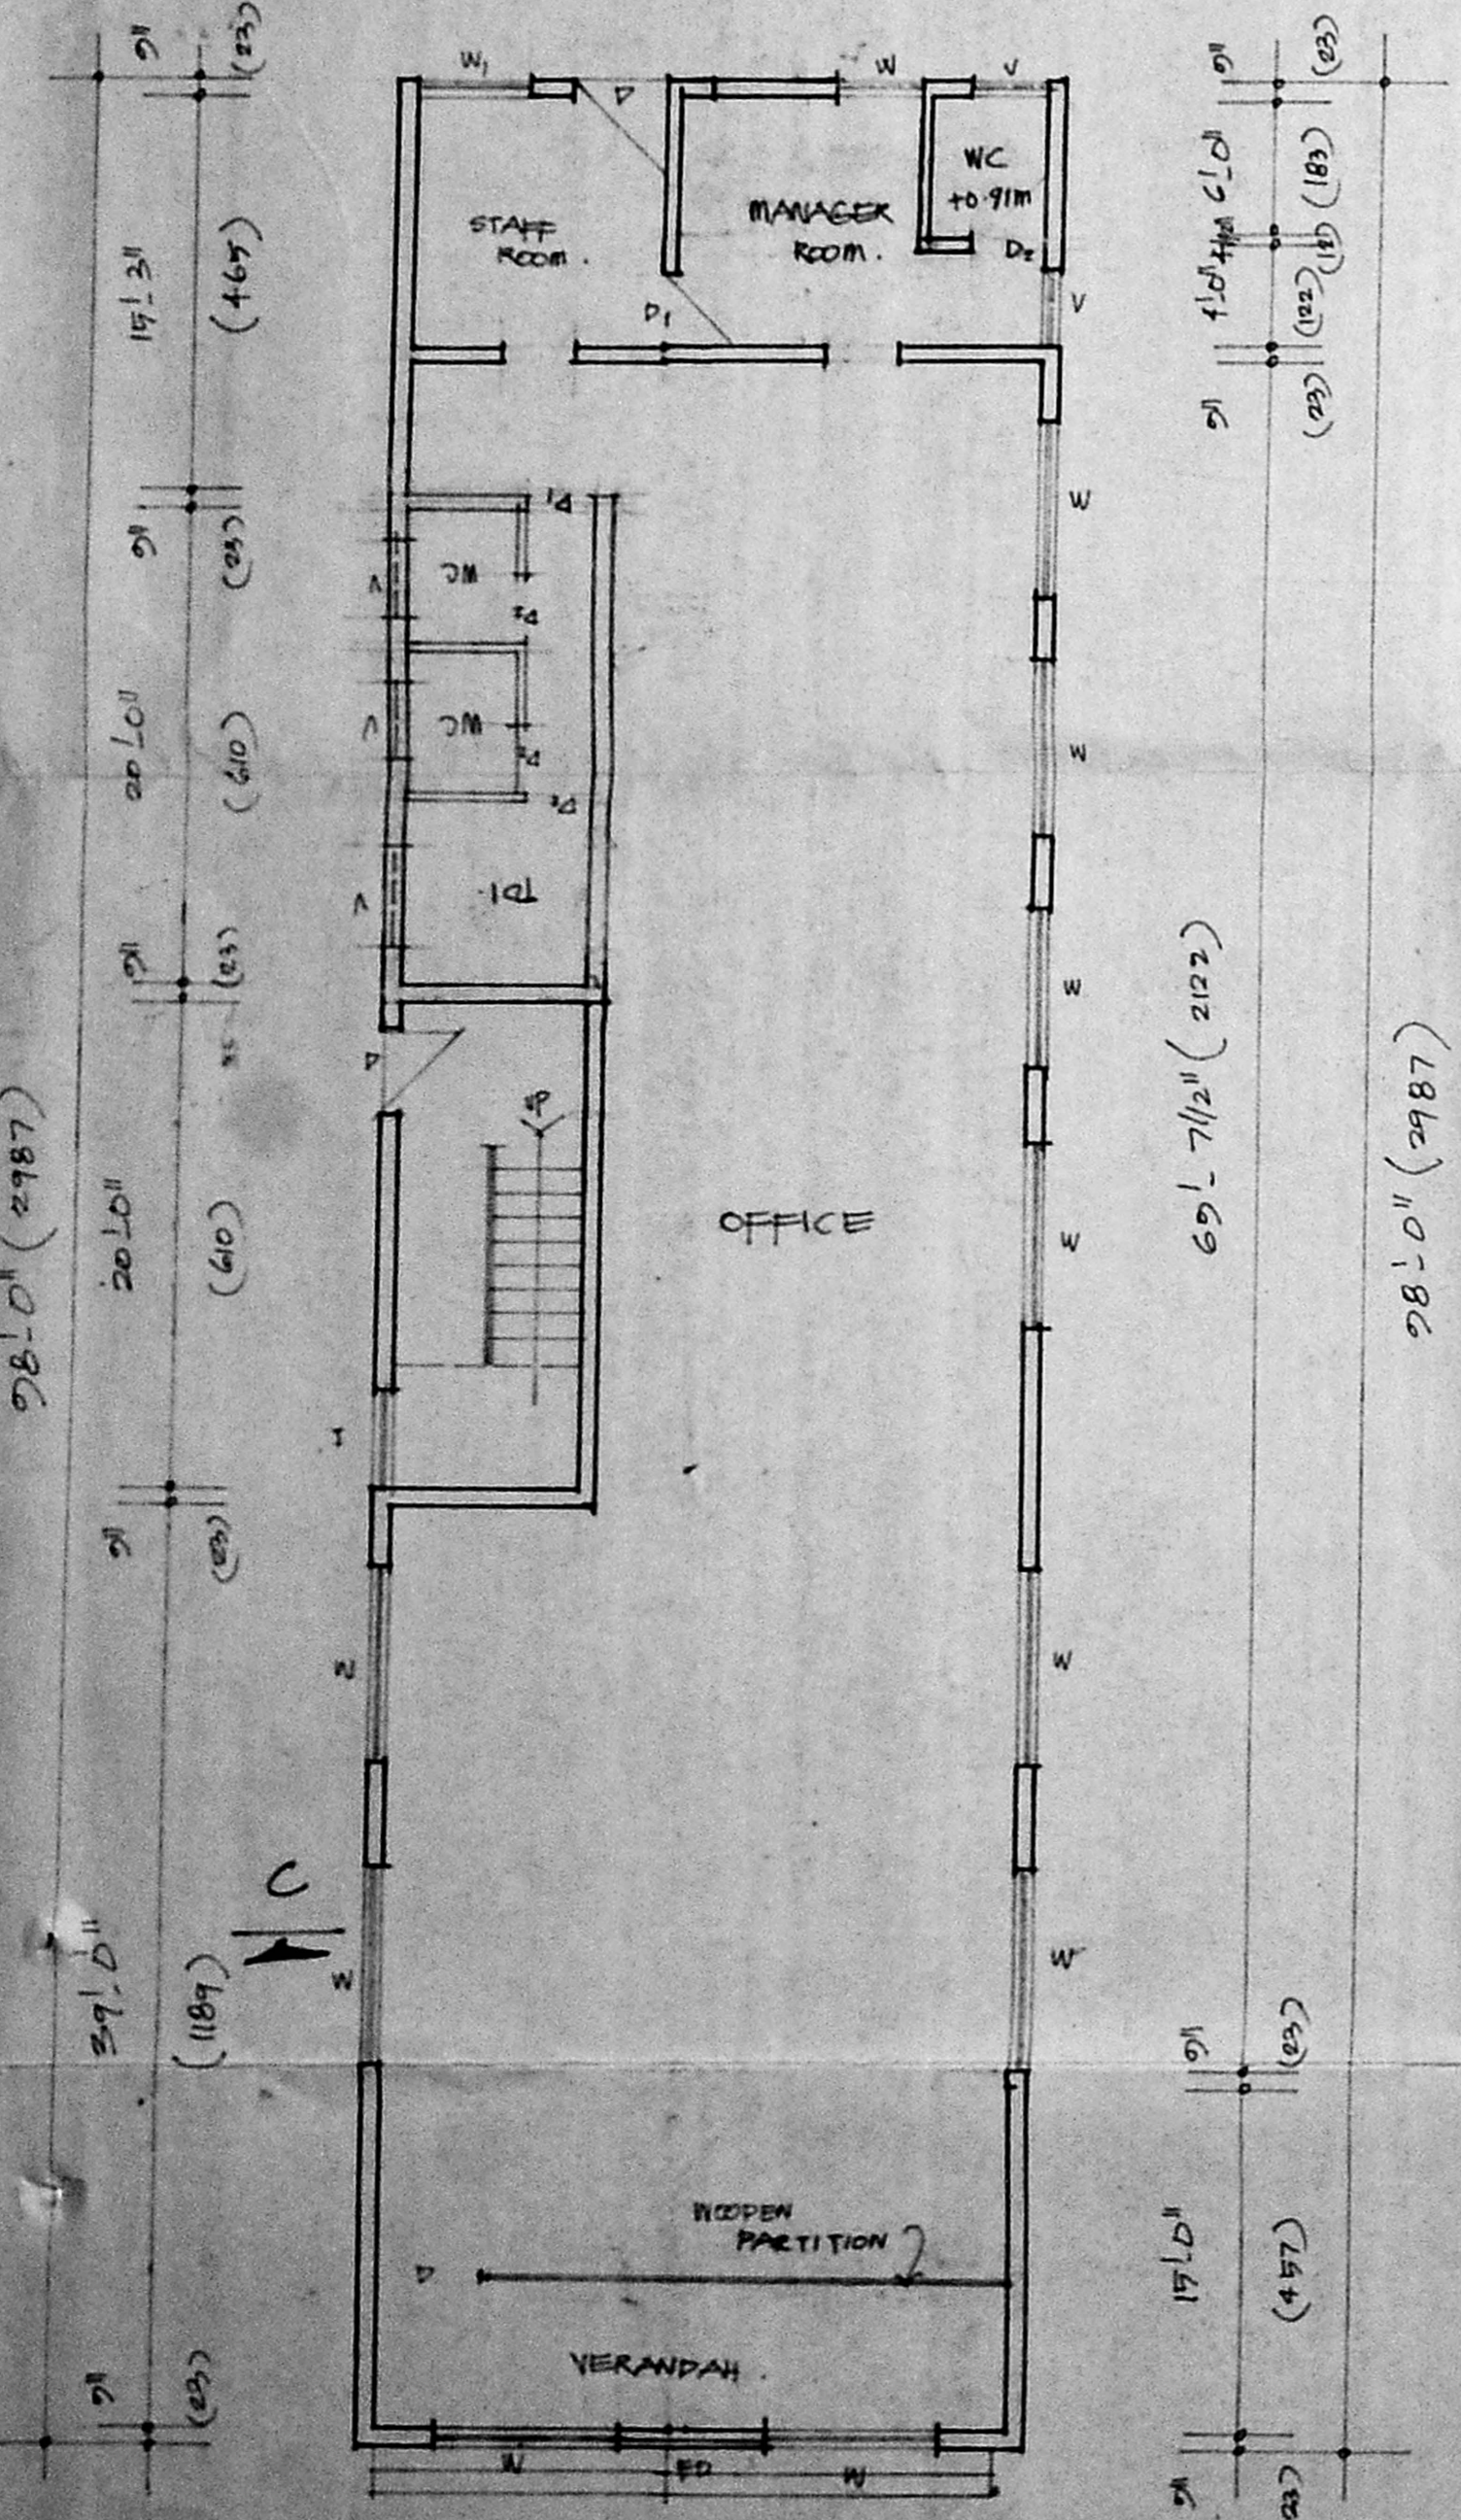


GROUND FLOOR PLAN :

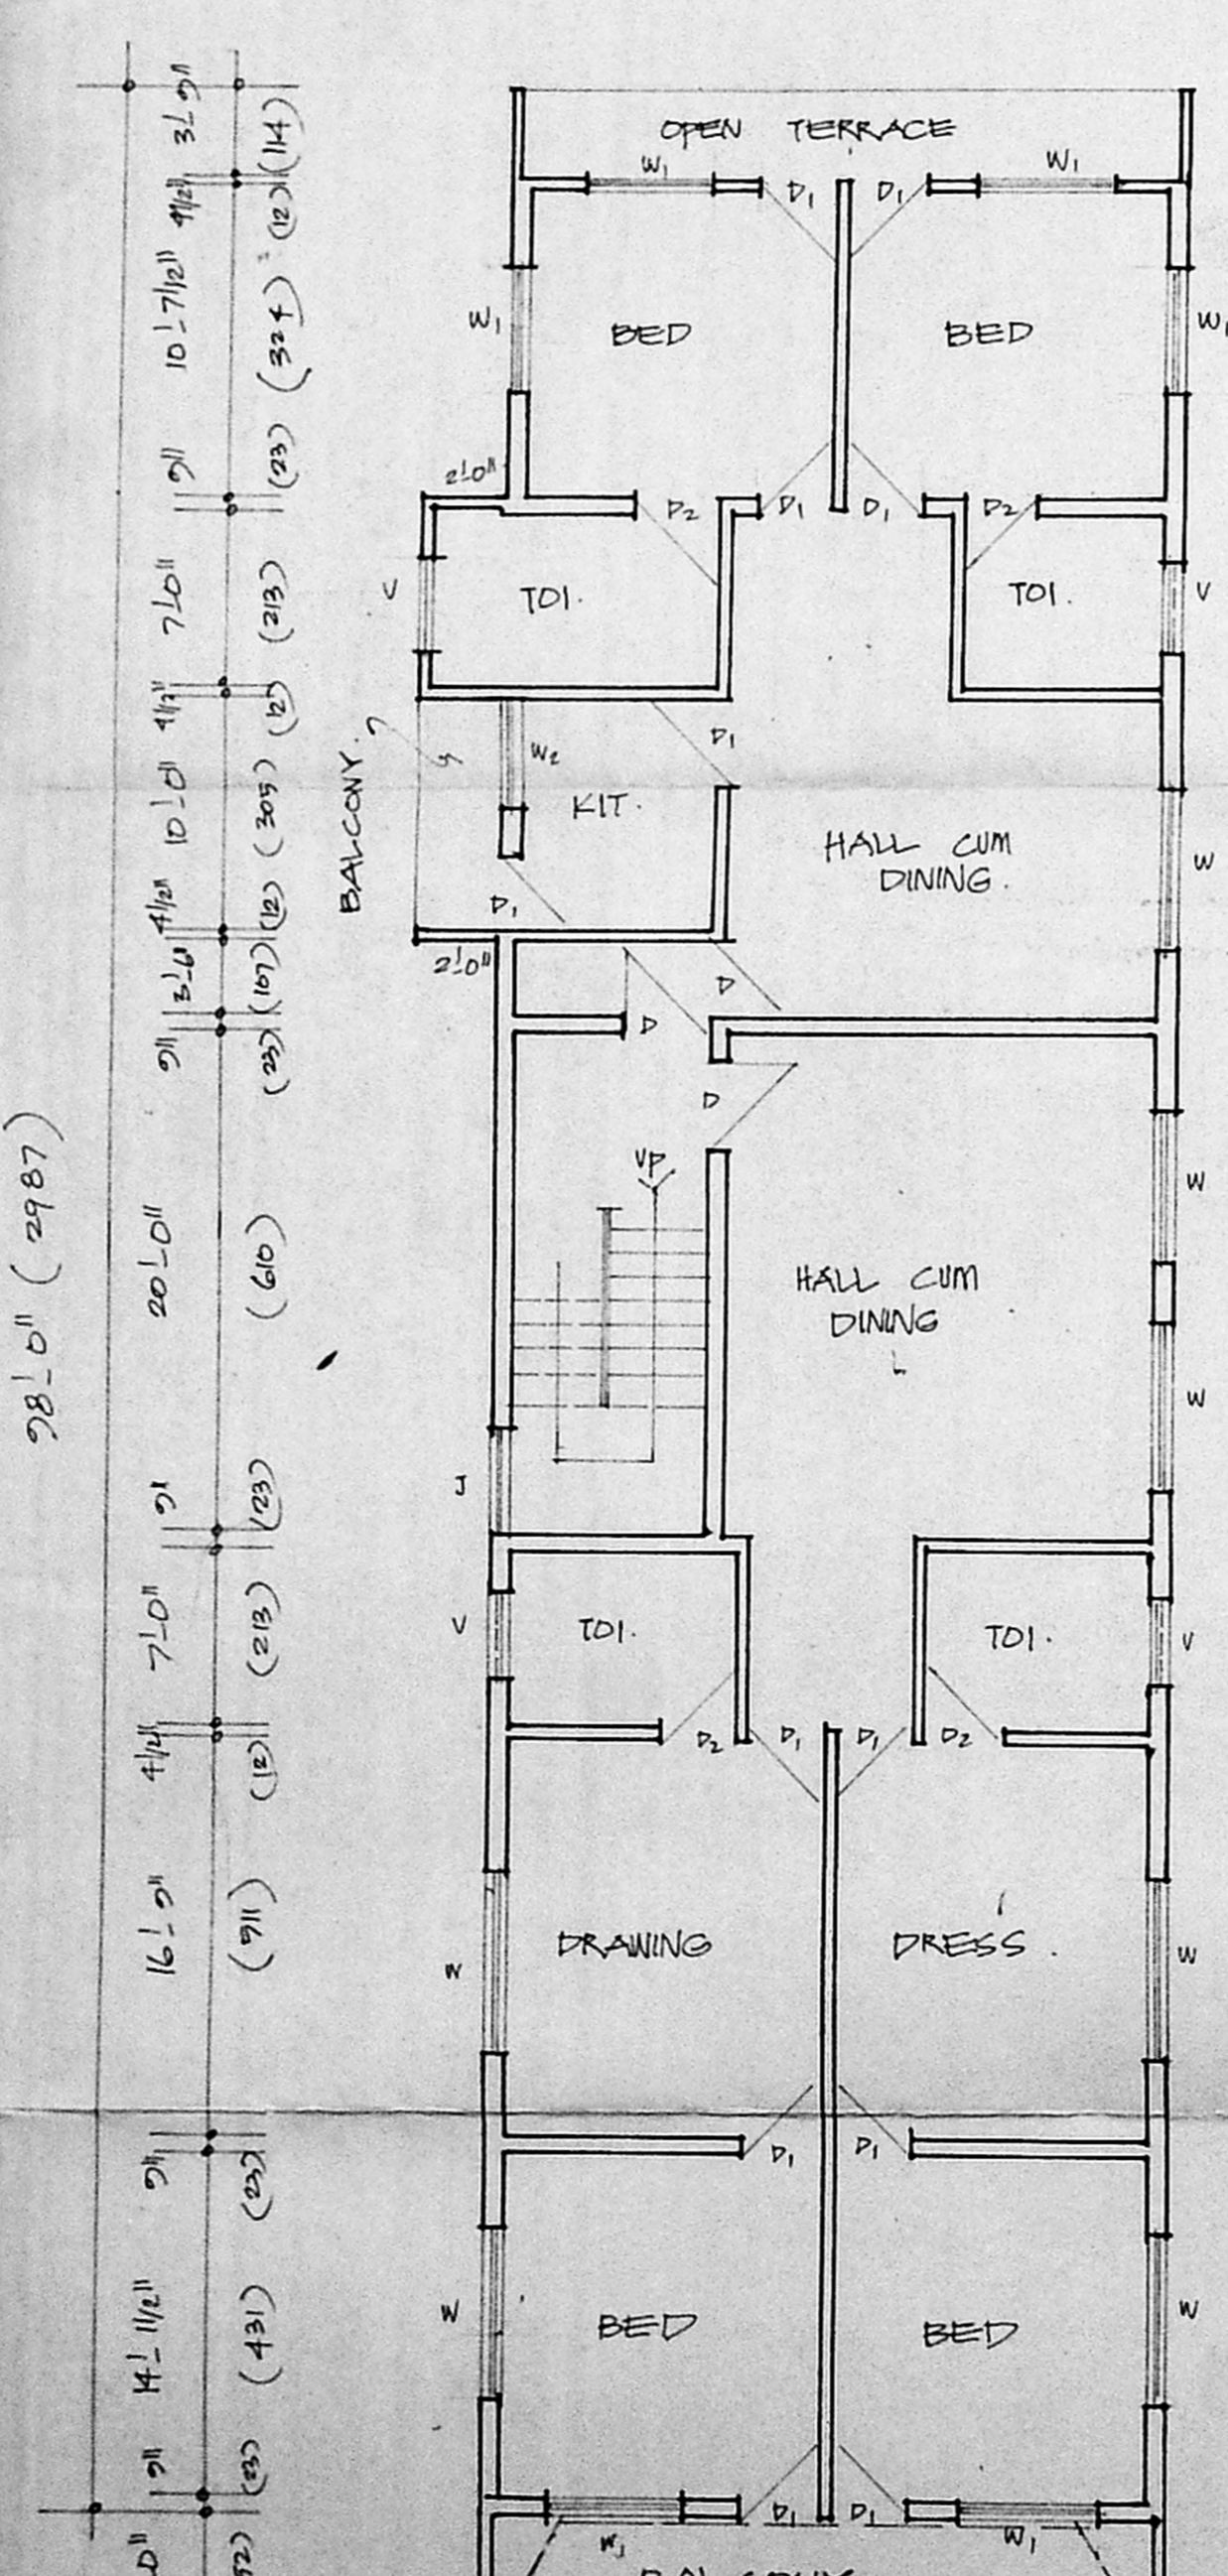

FIRST FLOOR PLAN :

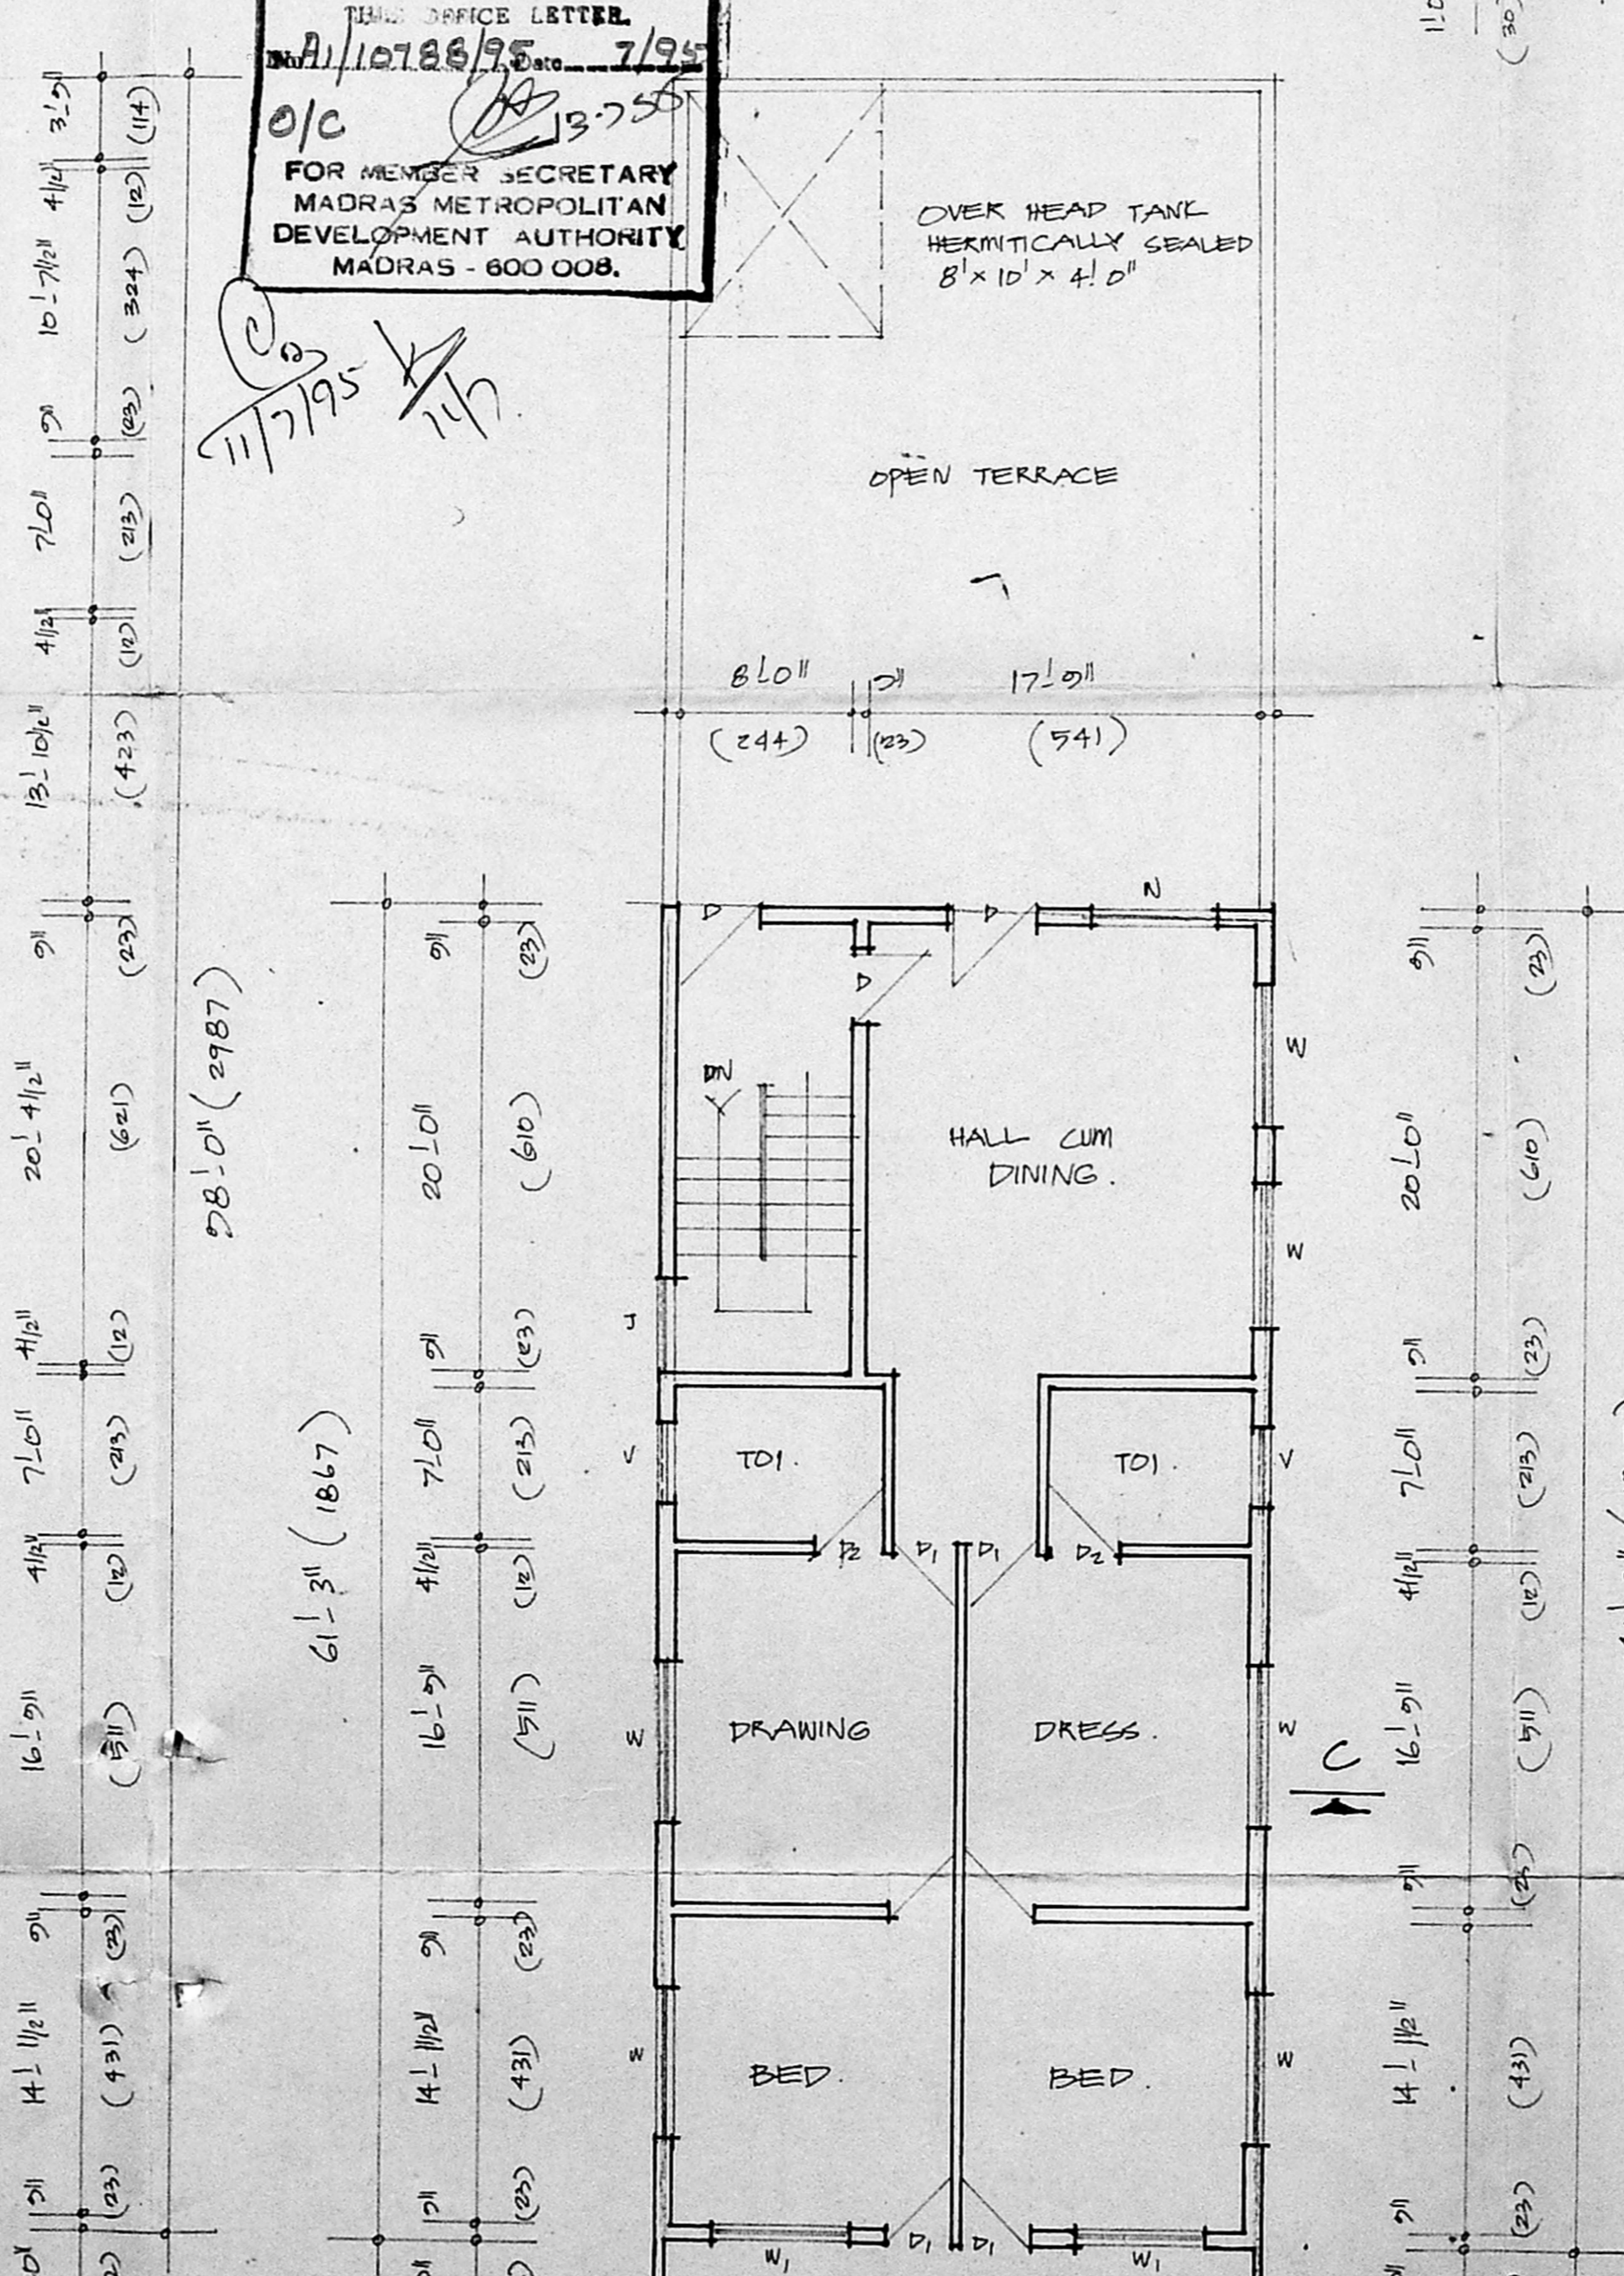

SECOND FLOOR PLAN :

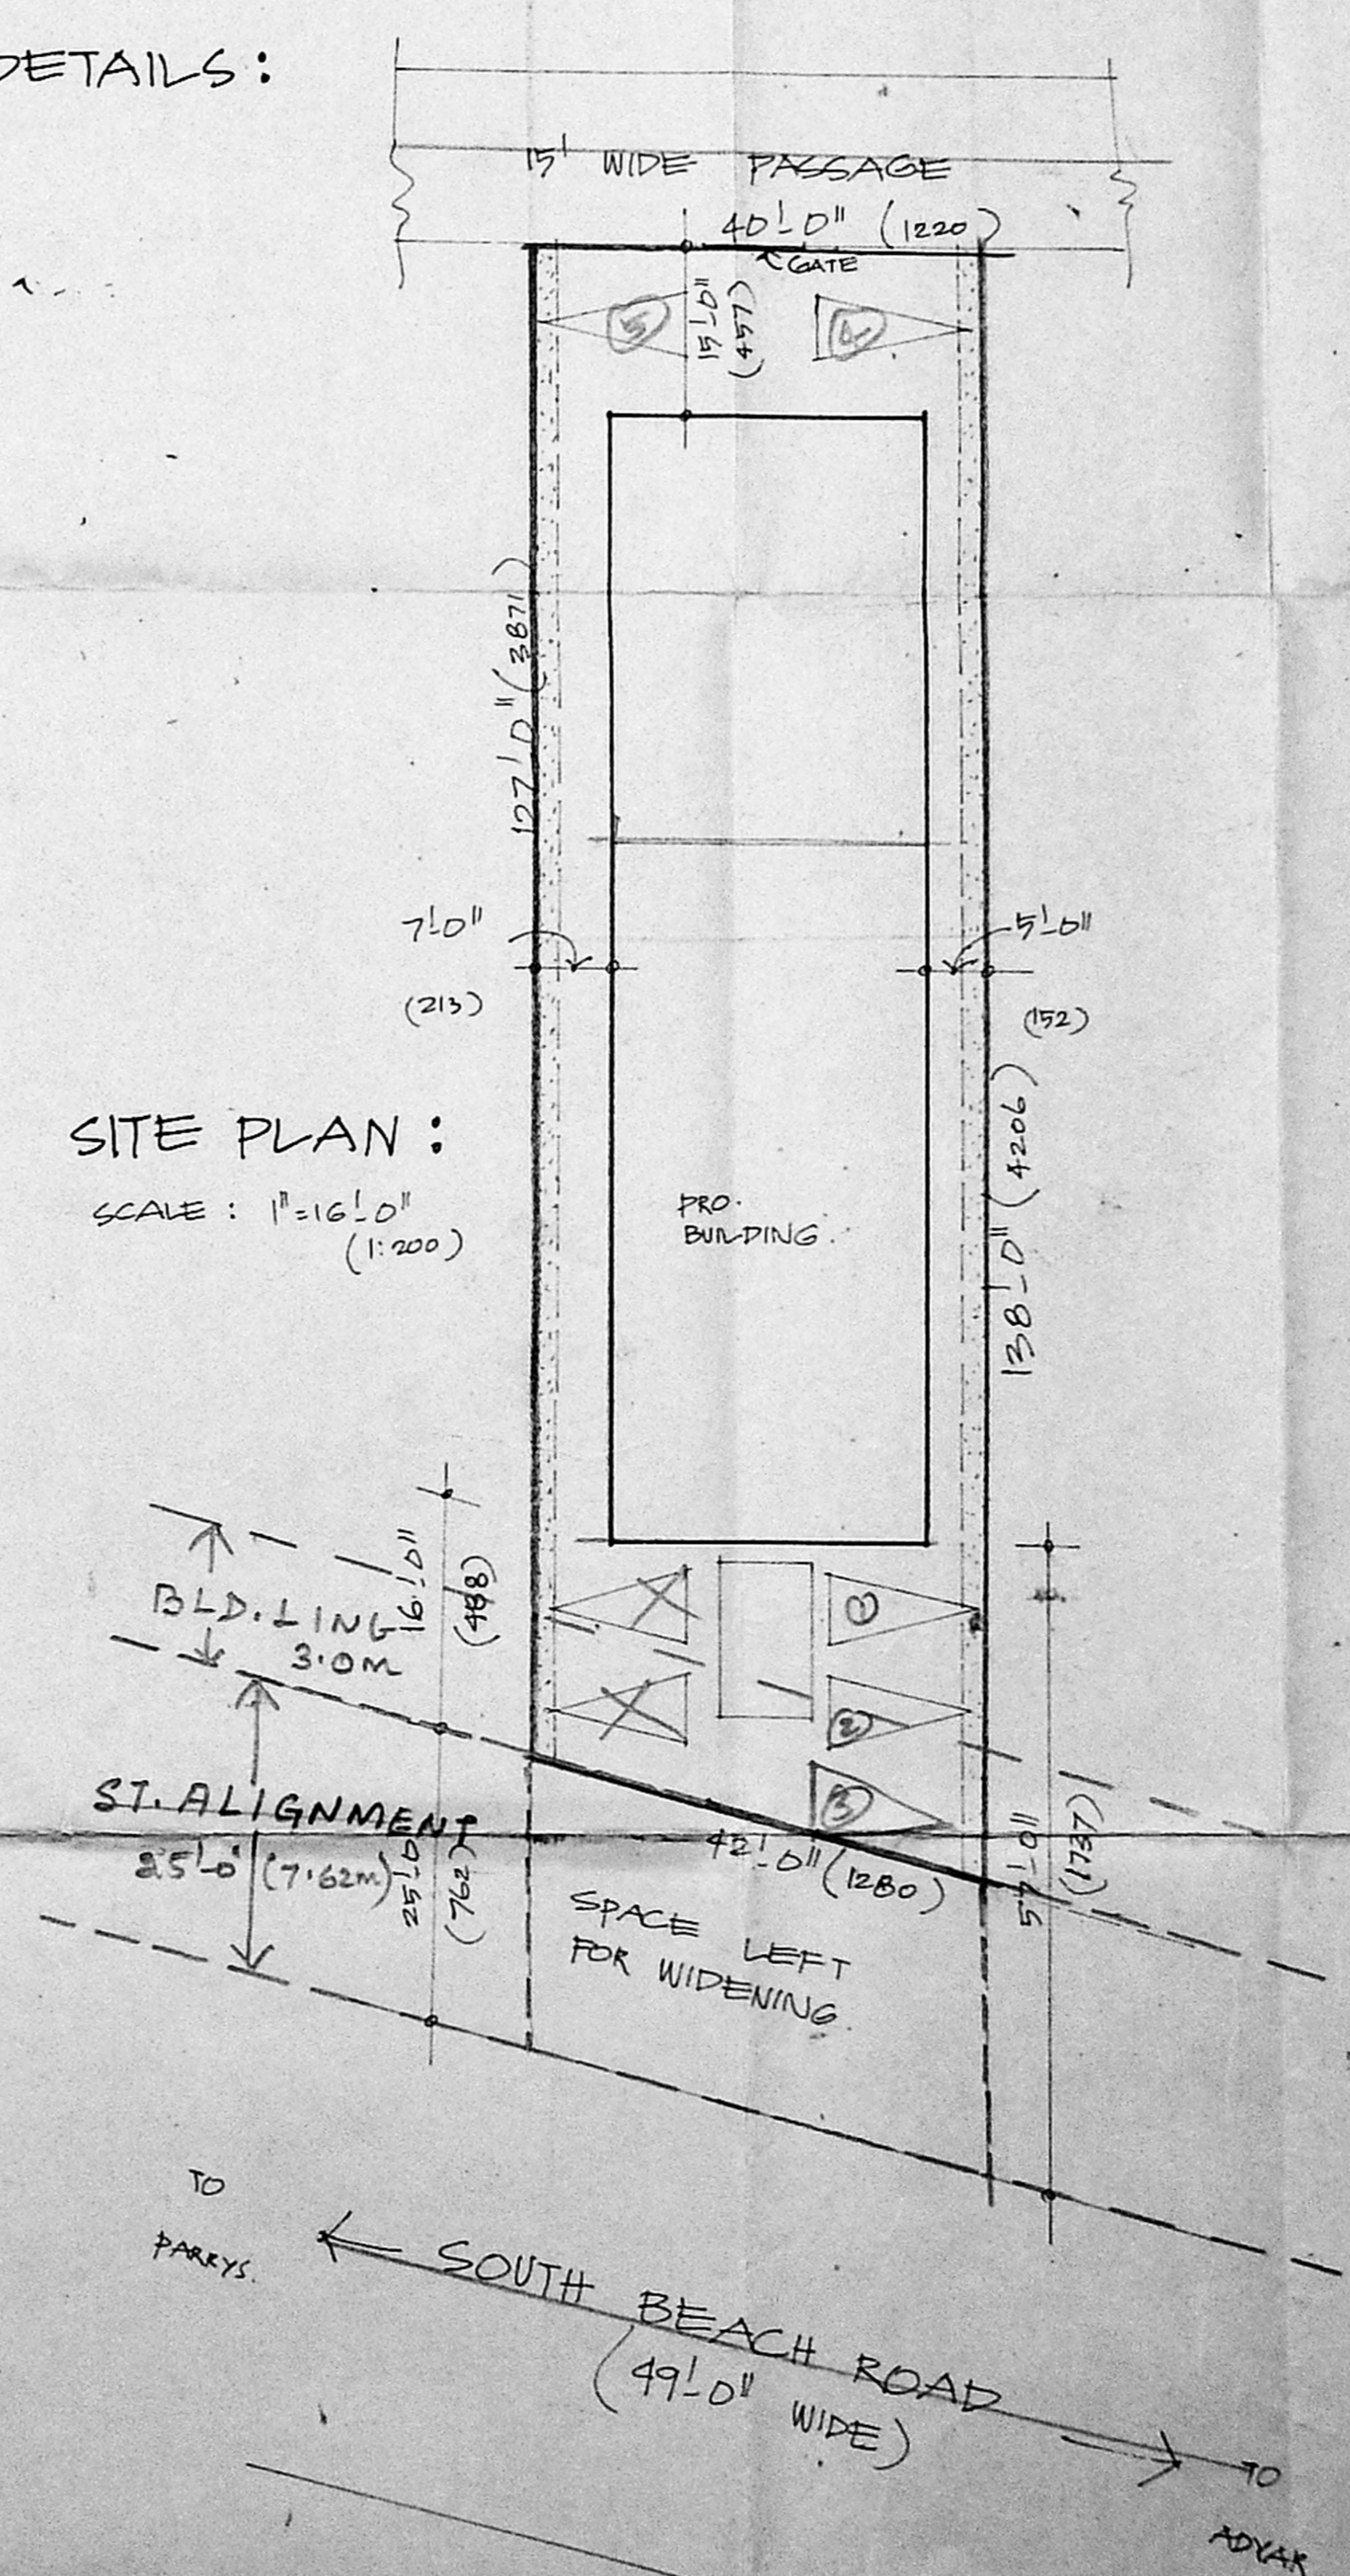

SITE PLAN :

SCALE : 1" = 16'0" (1:200)