





FRONT ELEVATION

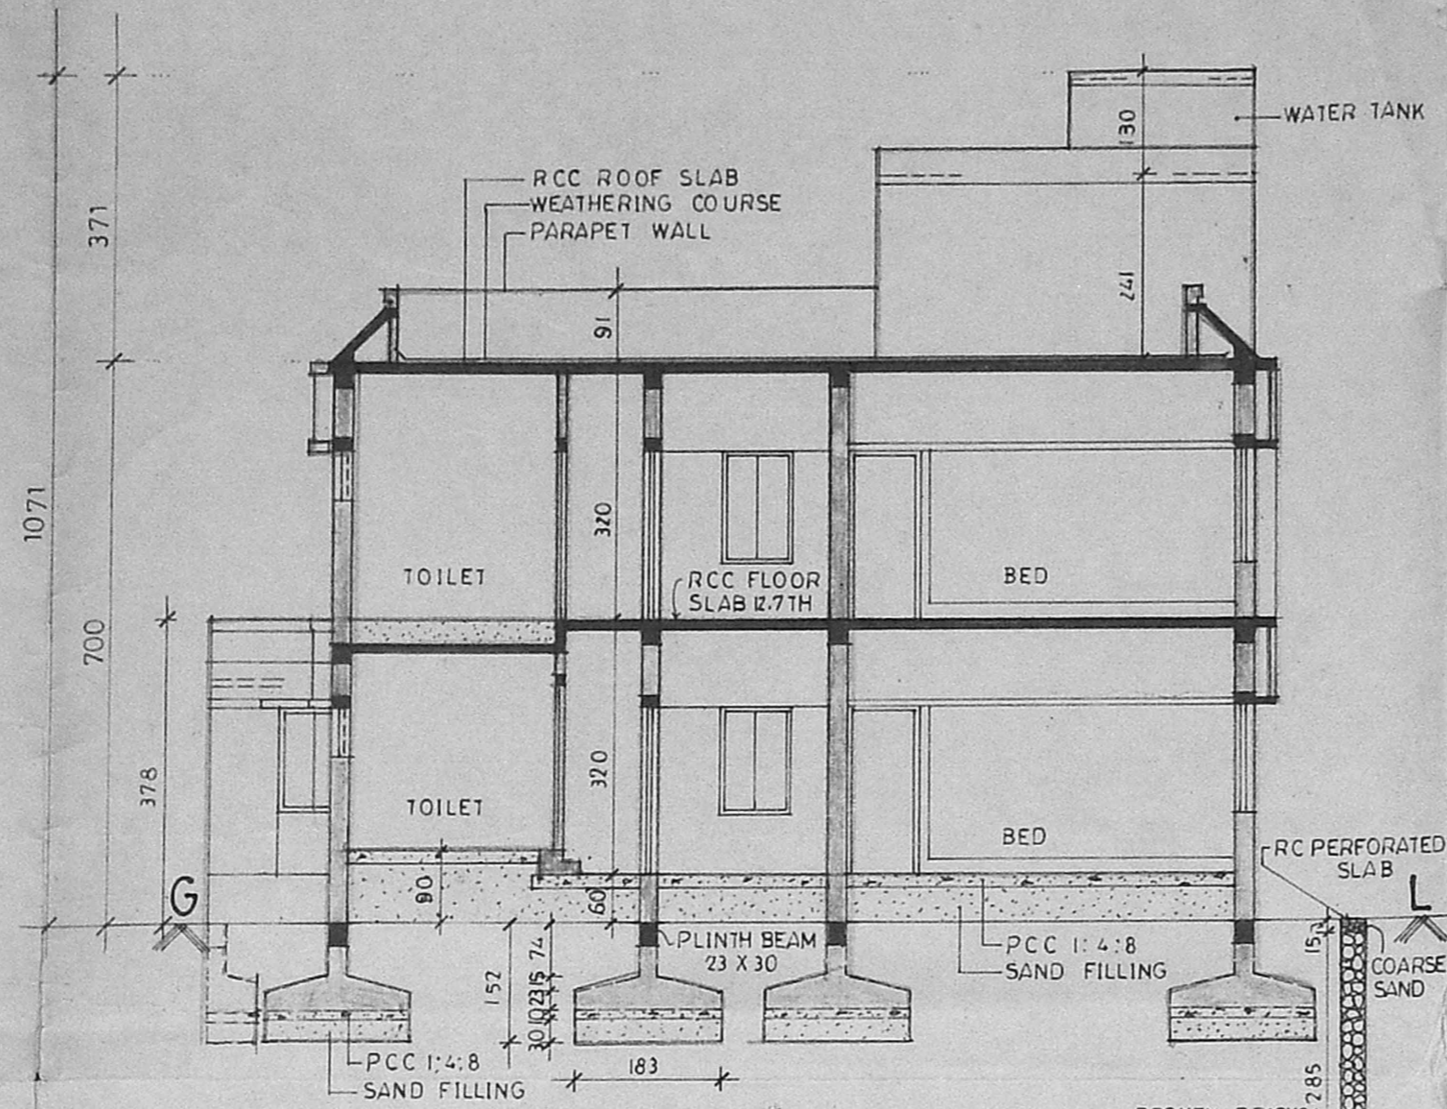


SECTION ON 'AA'

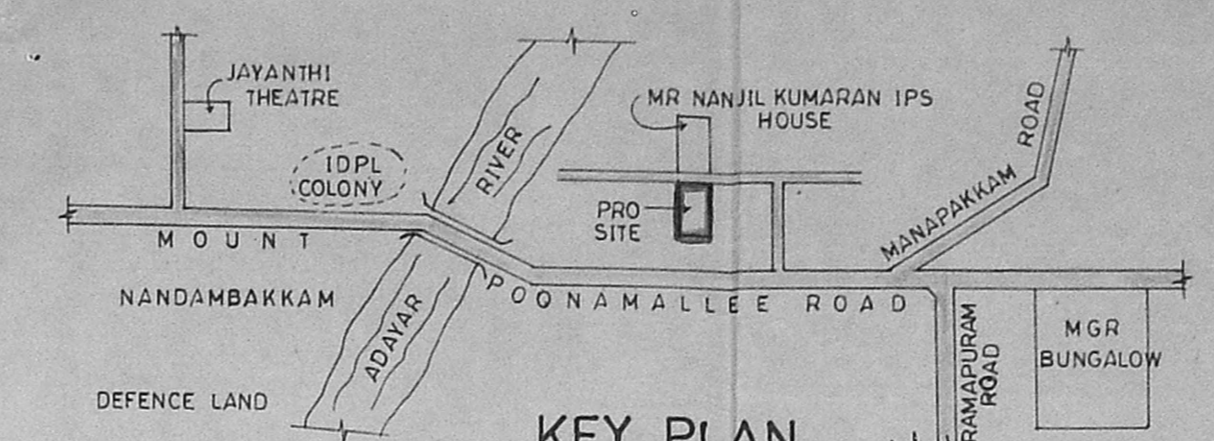


KEY PLAN (NOT TO SCALE)

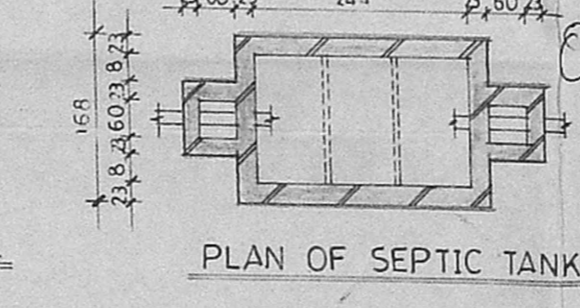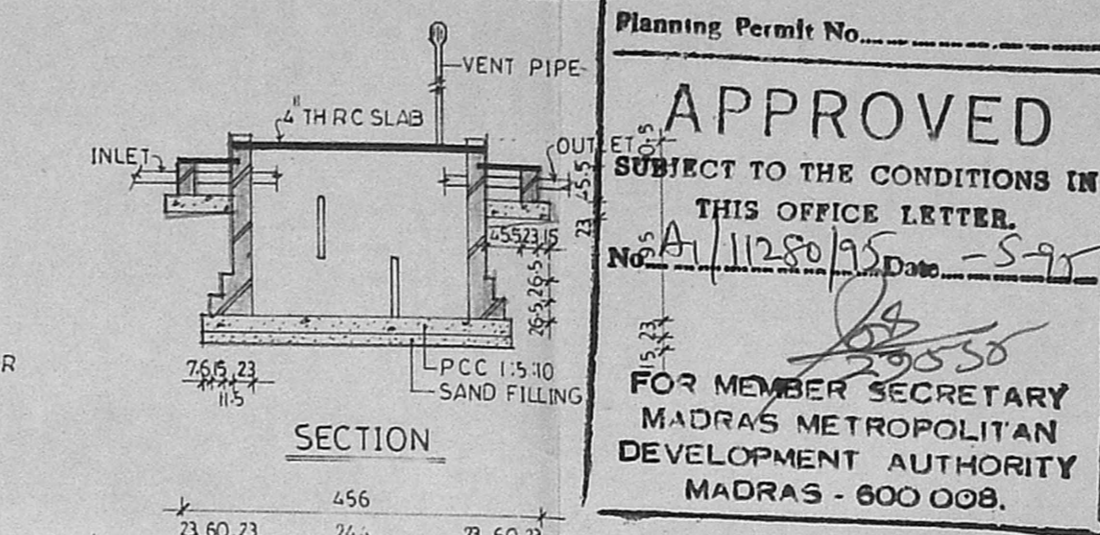


PLAN OF SEPTIC TANK

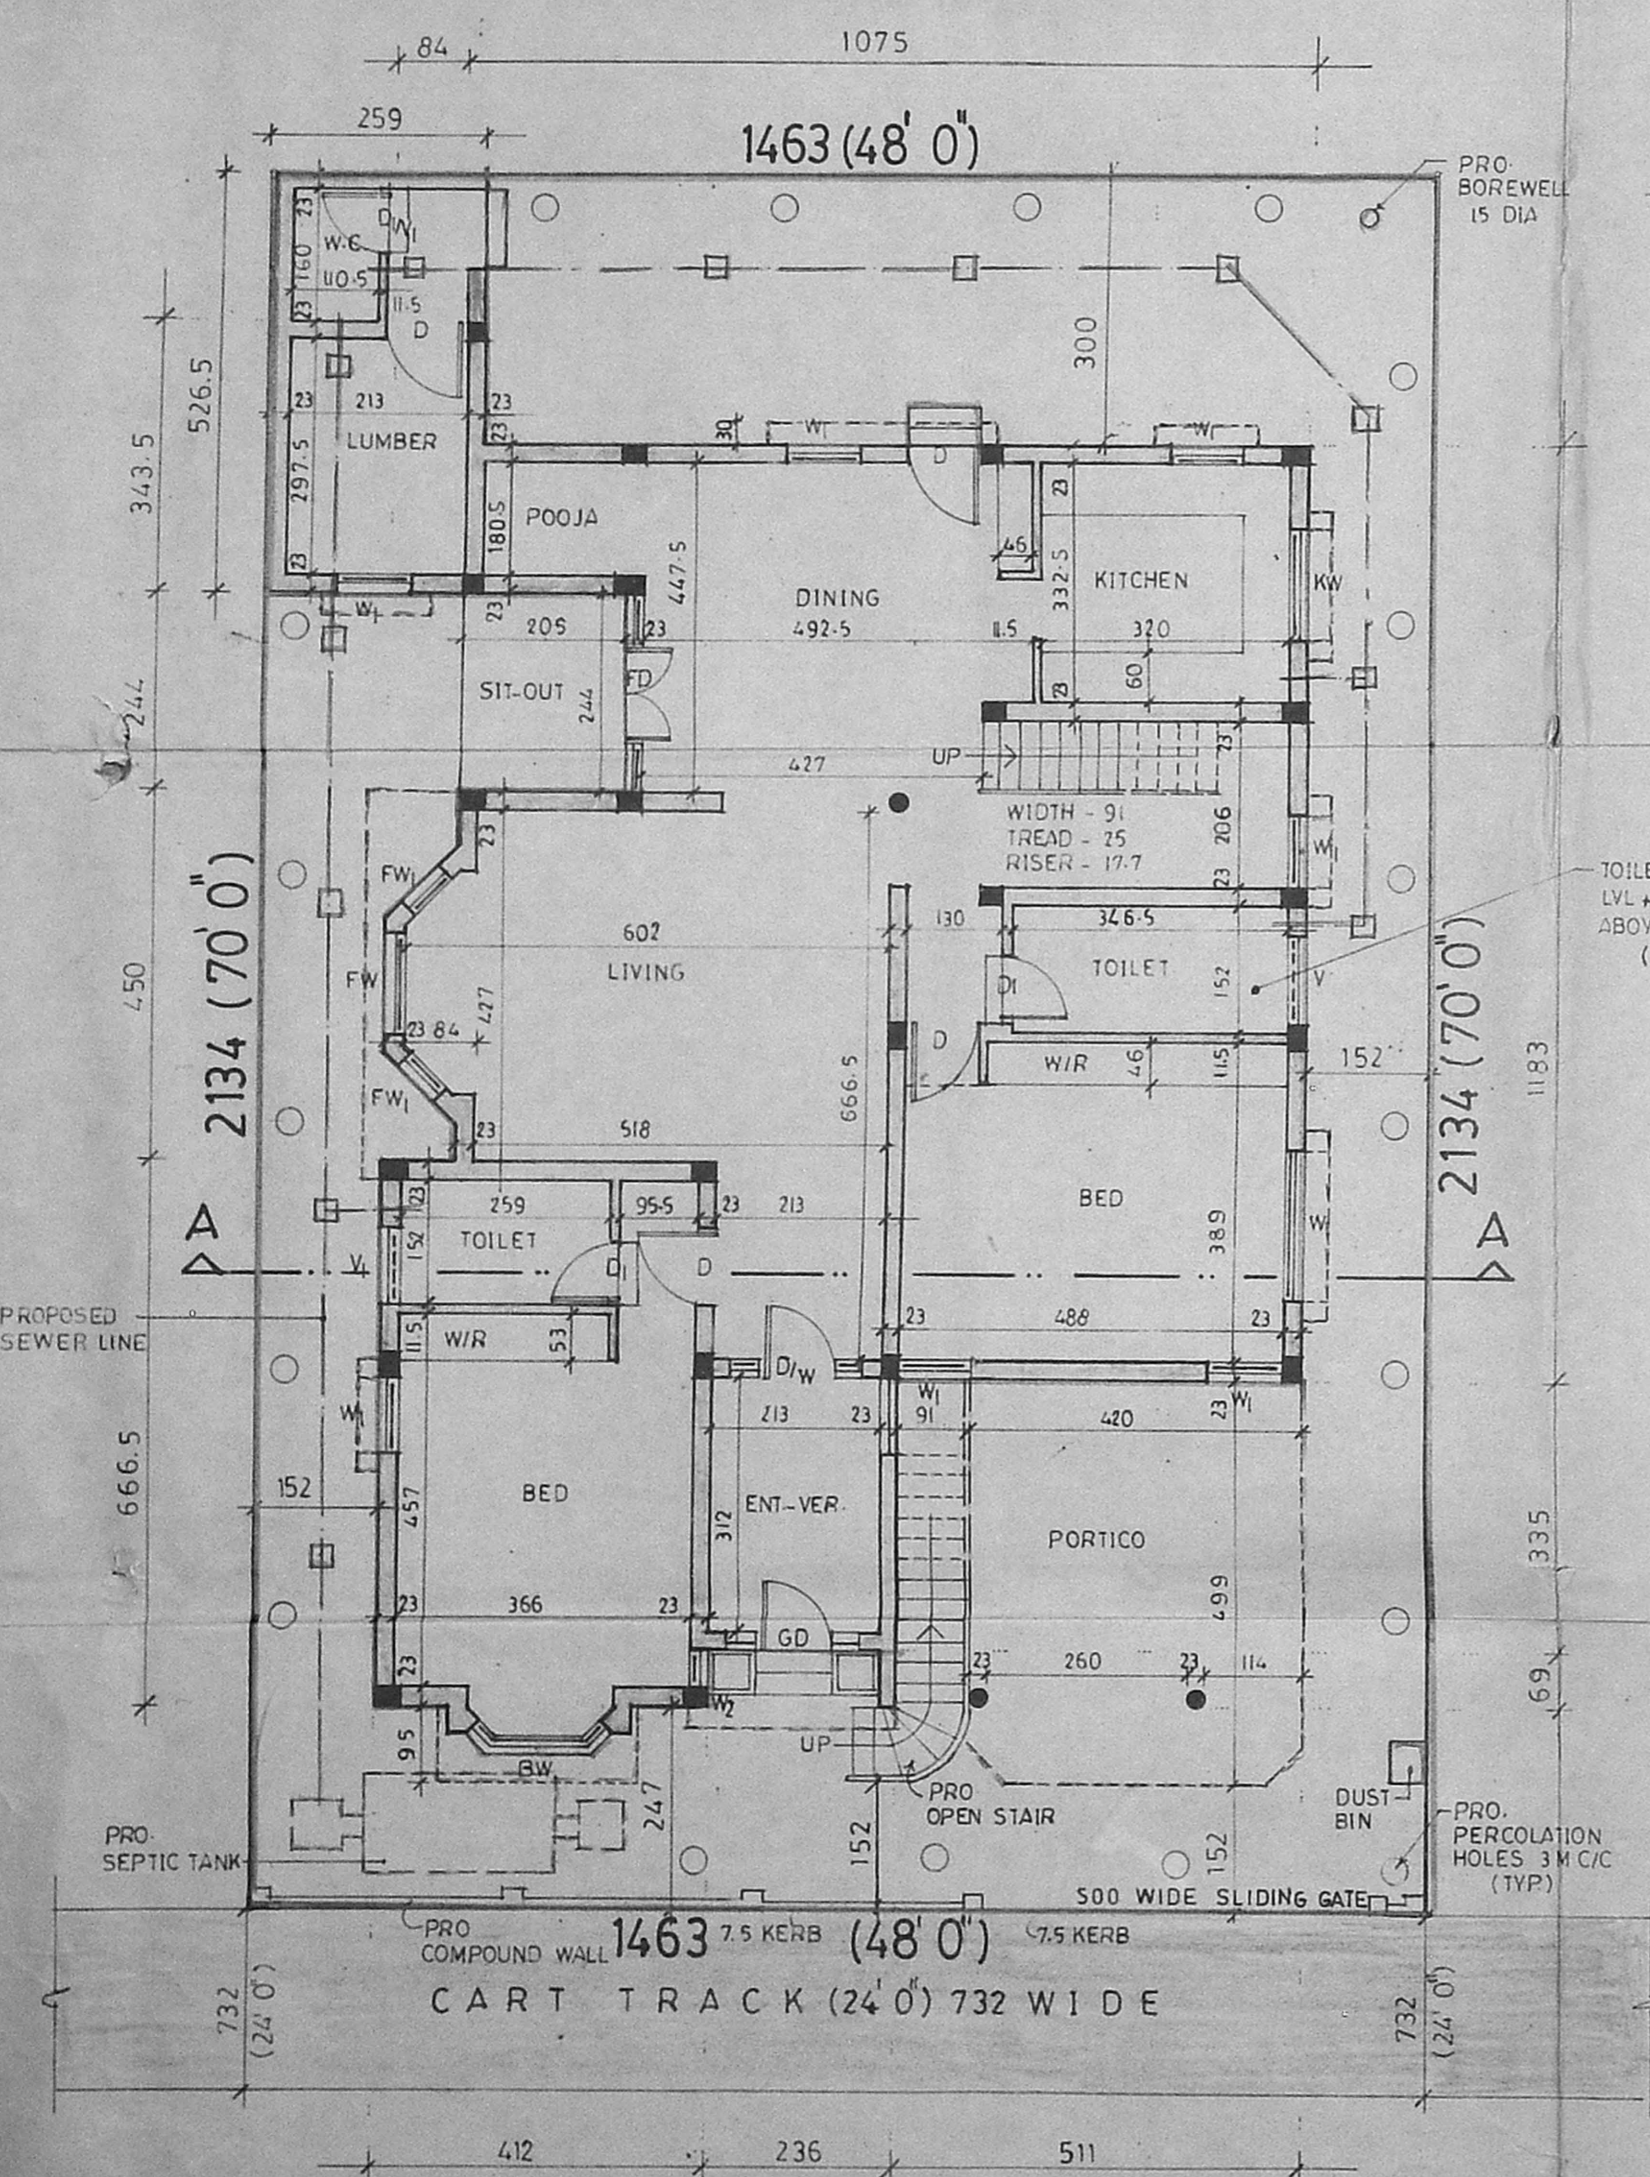

SITE CUM GROUND FLOOR PLAN

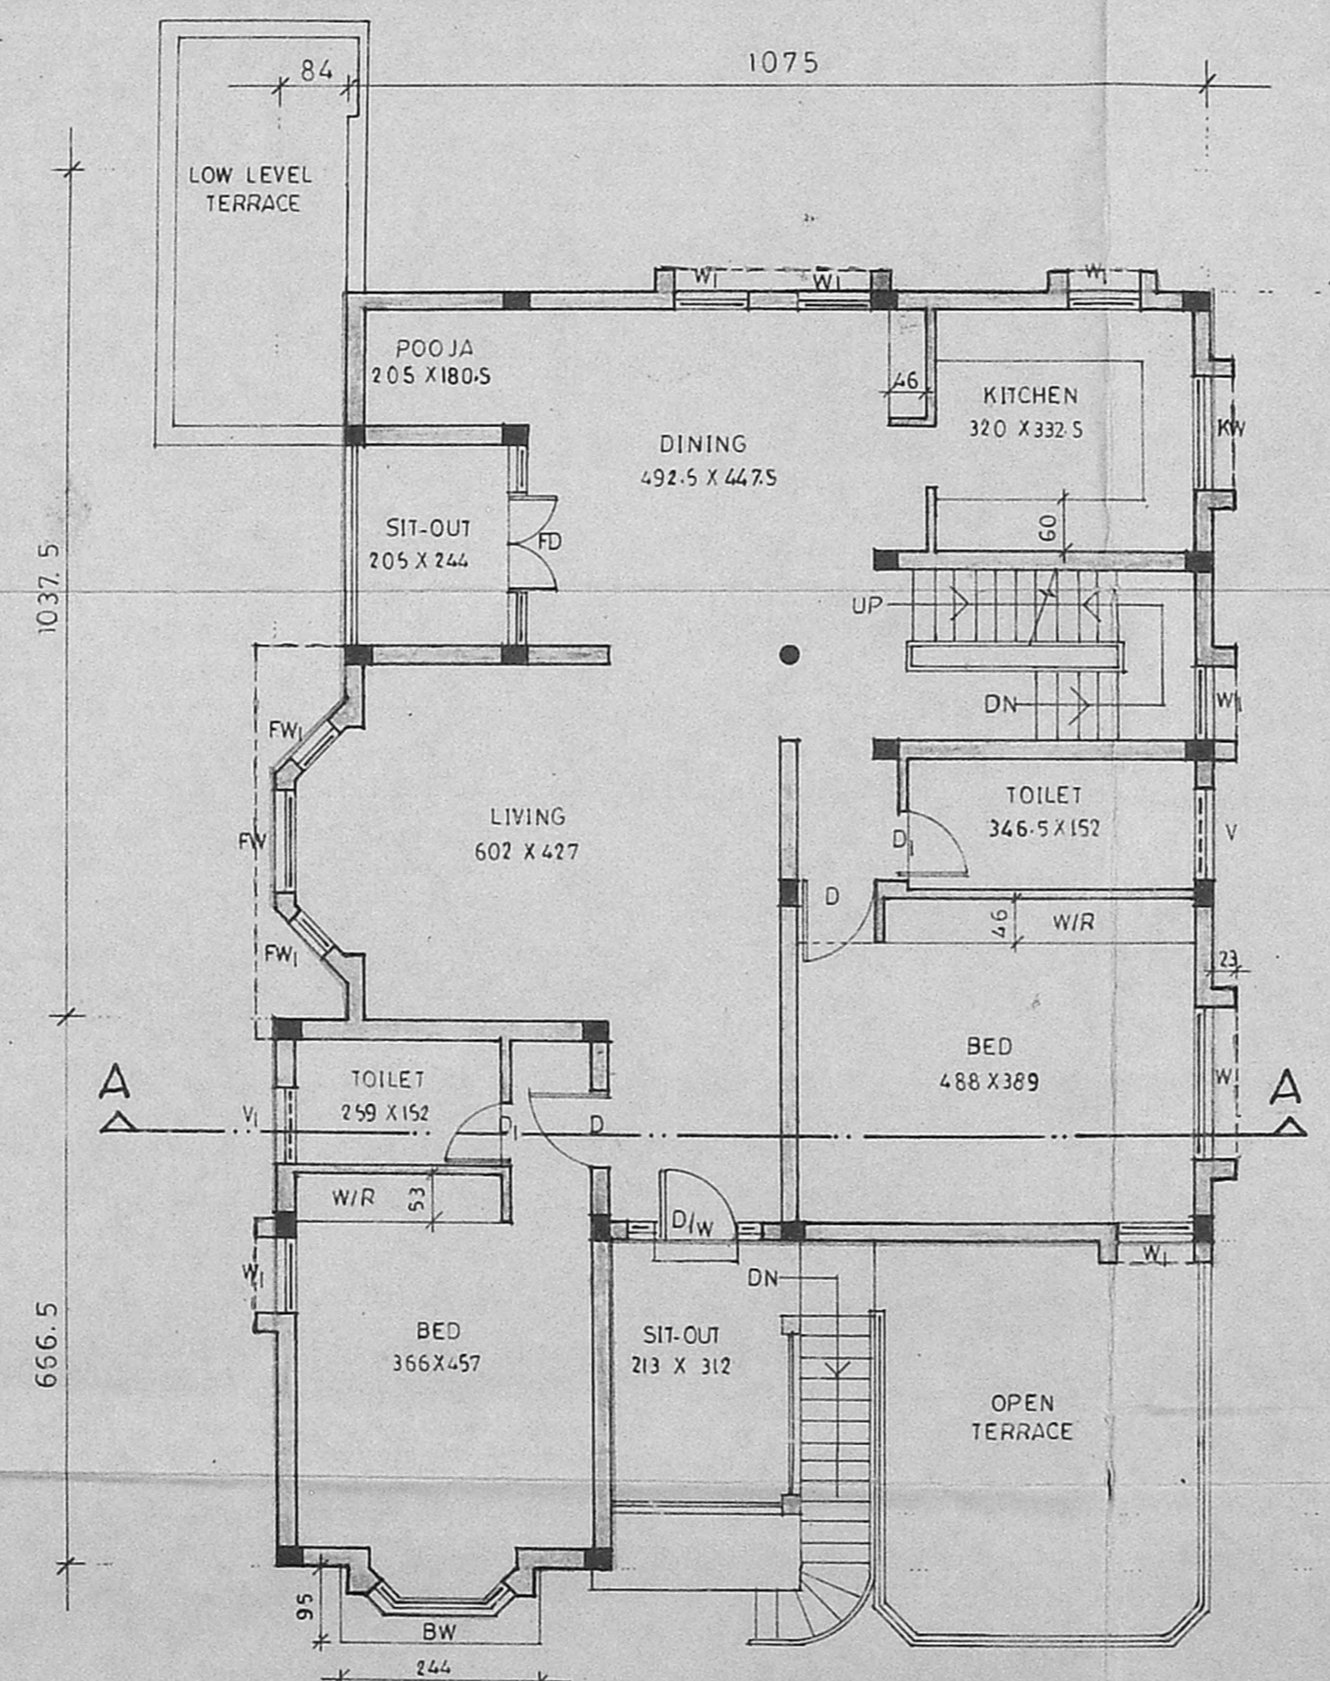

FIRST FLOOR PLAN

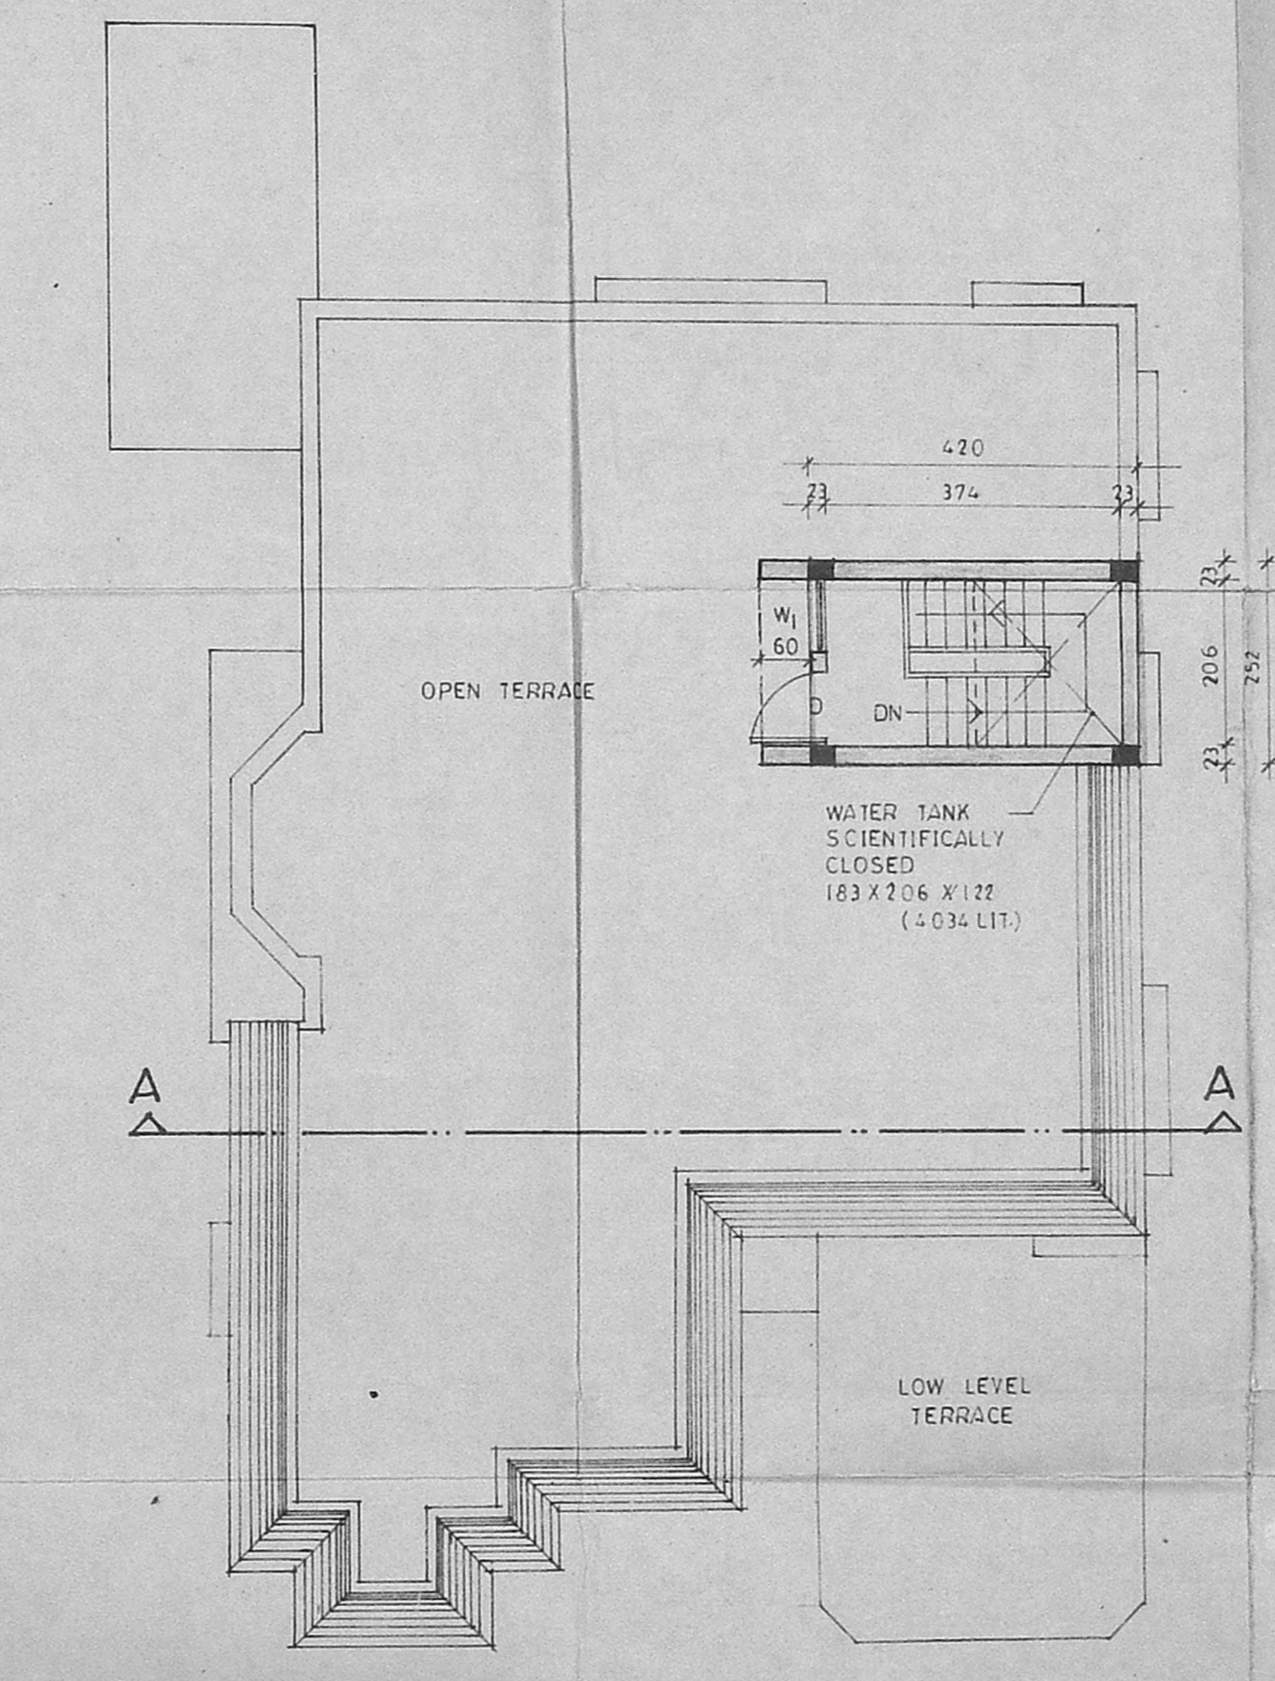

TERRACE FLOOR PLAN

SCHEDULE OF JOINERY:

D/W	DOOR / VENTILATOR	76 X 213
D/W	DOOR / WINDOW	168 X 213
D	DOOR	91 X 213
D ₁	"	76 X 213
FD	FRENCH DOOR	244 X 213
FW	FRENCH WINDOW	122 X 198
FW ₁	"	60 X 198
BW	BAY WINDOW	183 X 137
W	WINDOW	183 X 137
W ₁	"	91 X 137
KW	KITCHEN WINDOW	137 X 91
V	VENTILATOR	122 X 60
V ₁	"	91 X 60
GD	GRILL DOOR	168 X 213
FG	FIXED GRILL	244 X 137
FG ₁	"	91 X 137
W ₂	WINDOW	46 X 137

SPECIFICATION:

FOUNDATION IN RCC FOOTING.

WALLS IN BRICK WORK IN CM 1:5 FOR 23 TH WALLS & IN CM 1:4 FOR 115 TH WALLS.

PLASTERING IN CM 1:3 FOR CEILING AND CM 1:5 FOR WALLS.

JOINERY IN WELL SEASONED WOOD.

RCC 1:2:4 FOR COLUMNS, BEAMS, SLABS, SUNSHADES AND LINTELS.

PAINTING TWO COATS OF CEMENT PAINT OVER ONE COAT OF PRIMER FOR ALL PLASTERED SURFACE TWO COATS OF ENAMEL PAINT FOR JOINERIES.

FLOORING IN MOSAIC TILES IN CM 1:5.

LEGEND:

PROPOSED BOUNDARY	[Symbol]
ROAD	[Symbol]
SEWER LINE	[Symbol]

AREA STATEMENT:

	SQ. M.
PLOT EXTENT	3360 SFT (7.7 CENTS)
GROUND FLOOR	312.27
PORTICO	20.75
LUMBER & W.C	12.85
FIRST FLOOR	152.458
HEADROOM	10.58
TOTAL	349.096
PLOT COVERAGE	59.58. < 65%
F S I	1.04 < 1.50

Proposed residential building at S.No.1, Survey No. 32/1A3 (OLD SURVEY NO.32 PART) of Manapakkam village, Sriperumpudur taluk, Chingleput MGR District.

SCALE 1:100 DATE:

APPLICANT

[Signature]

Mr. NANDAKISHORE.

[Signature]

K. Nagarajan, D.C., D.C.E.

LICENSING OFFICER

TAMBARAM MUNICIPALITY.

Res: 54 THIRUMALLUR STREET, EAST TAMBARAM, MADRAS 600 059.