



ELEVATION.

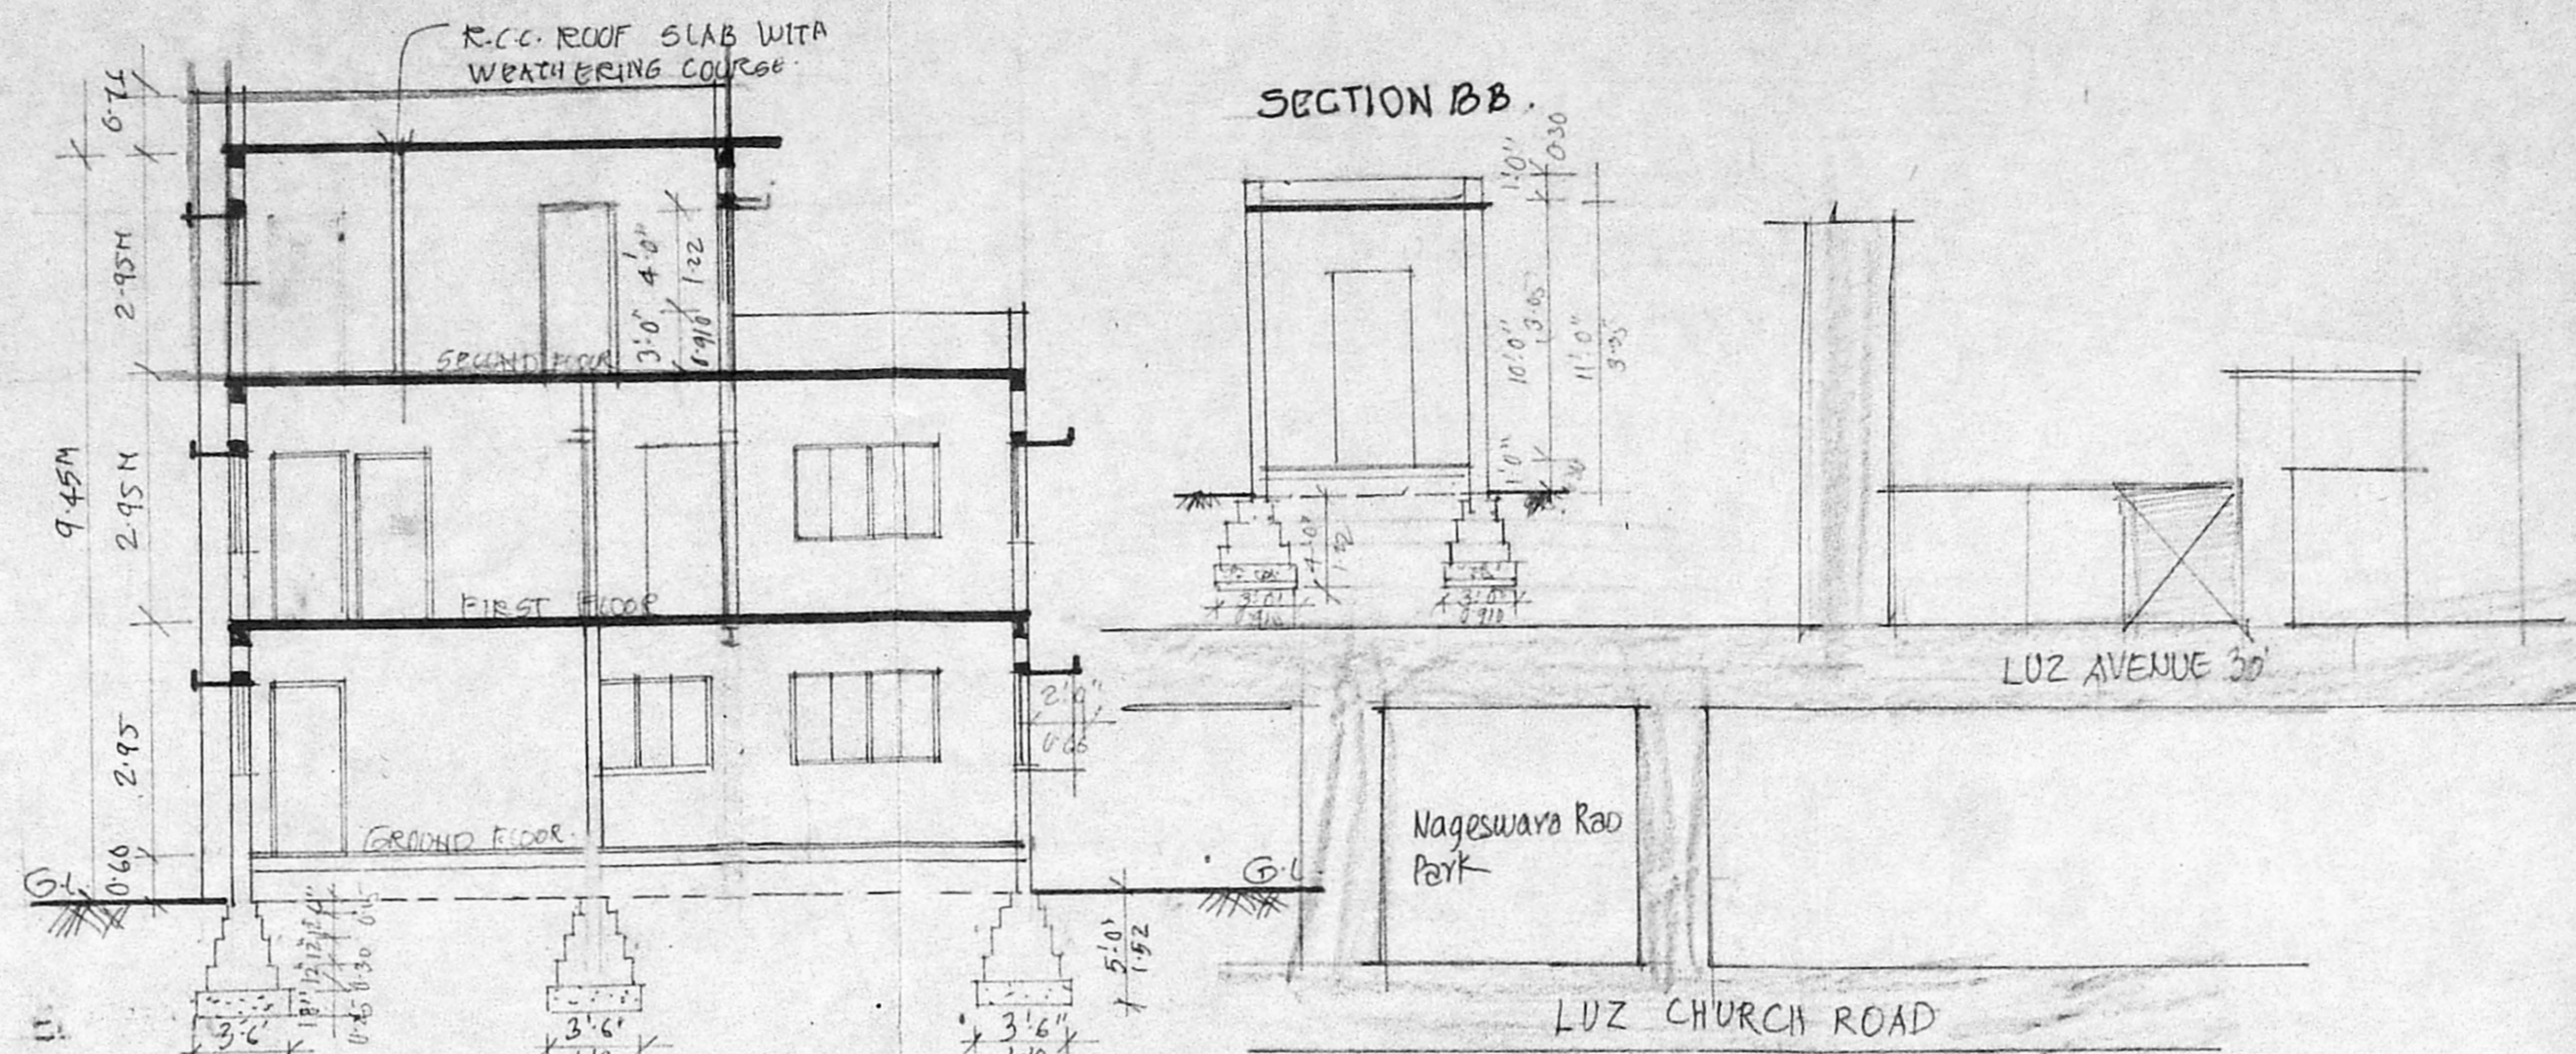


SECTION A-A.


SECTION B-B.

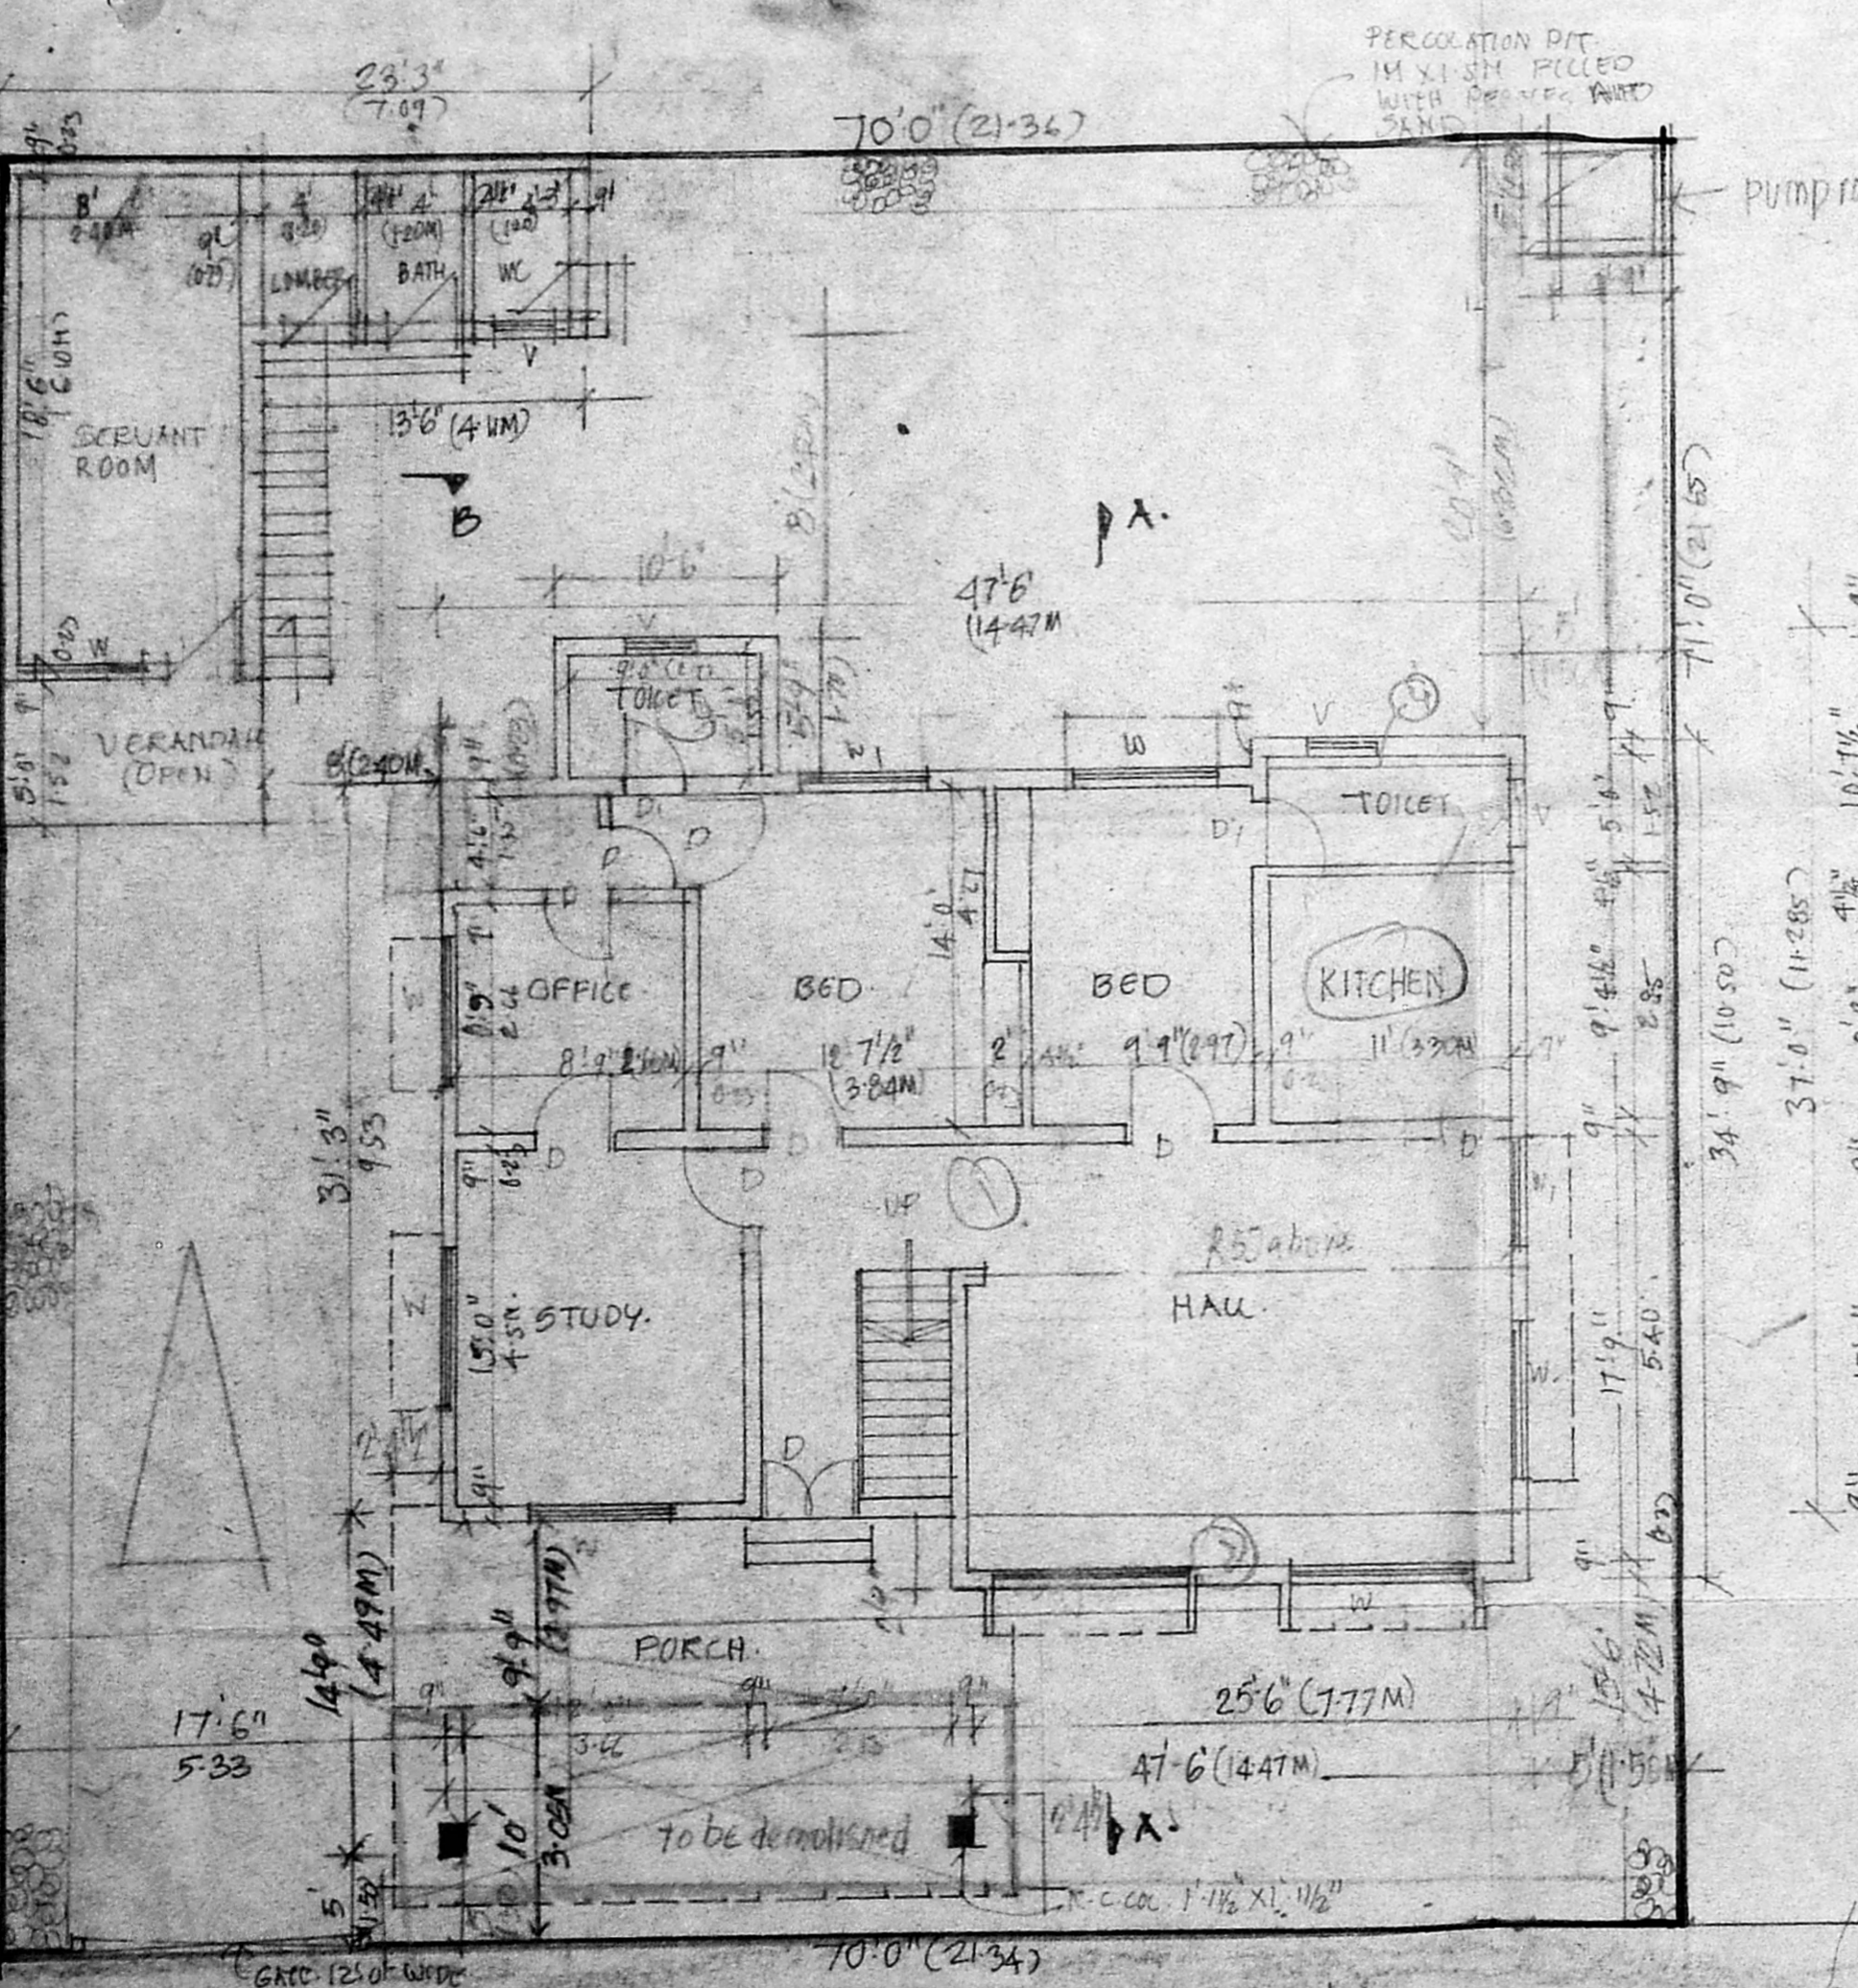

SITE CUM GROUND FLOOR PLAN.

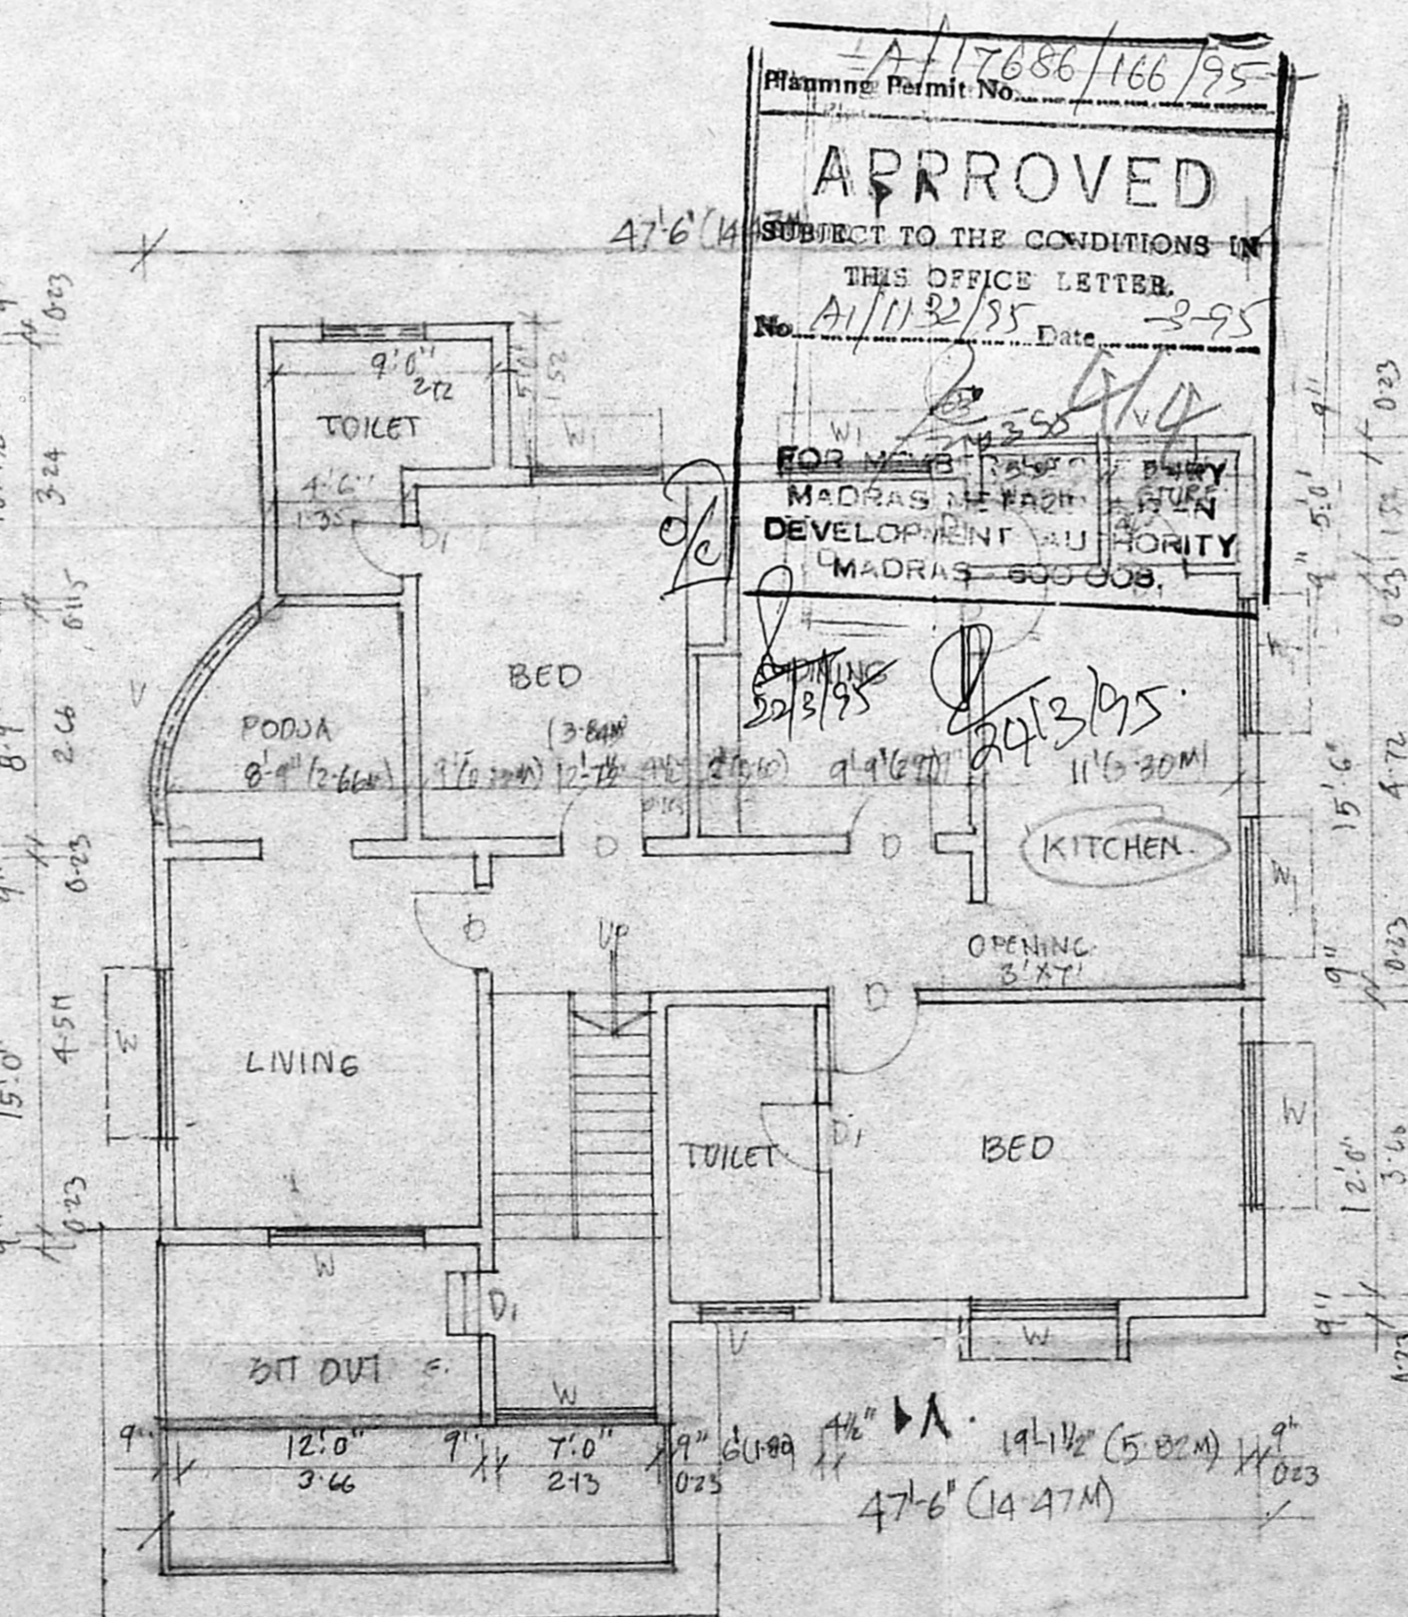

FIRST FLOOR PLAN.

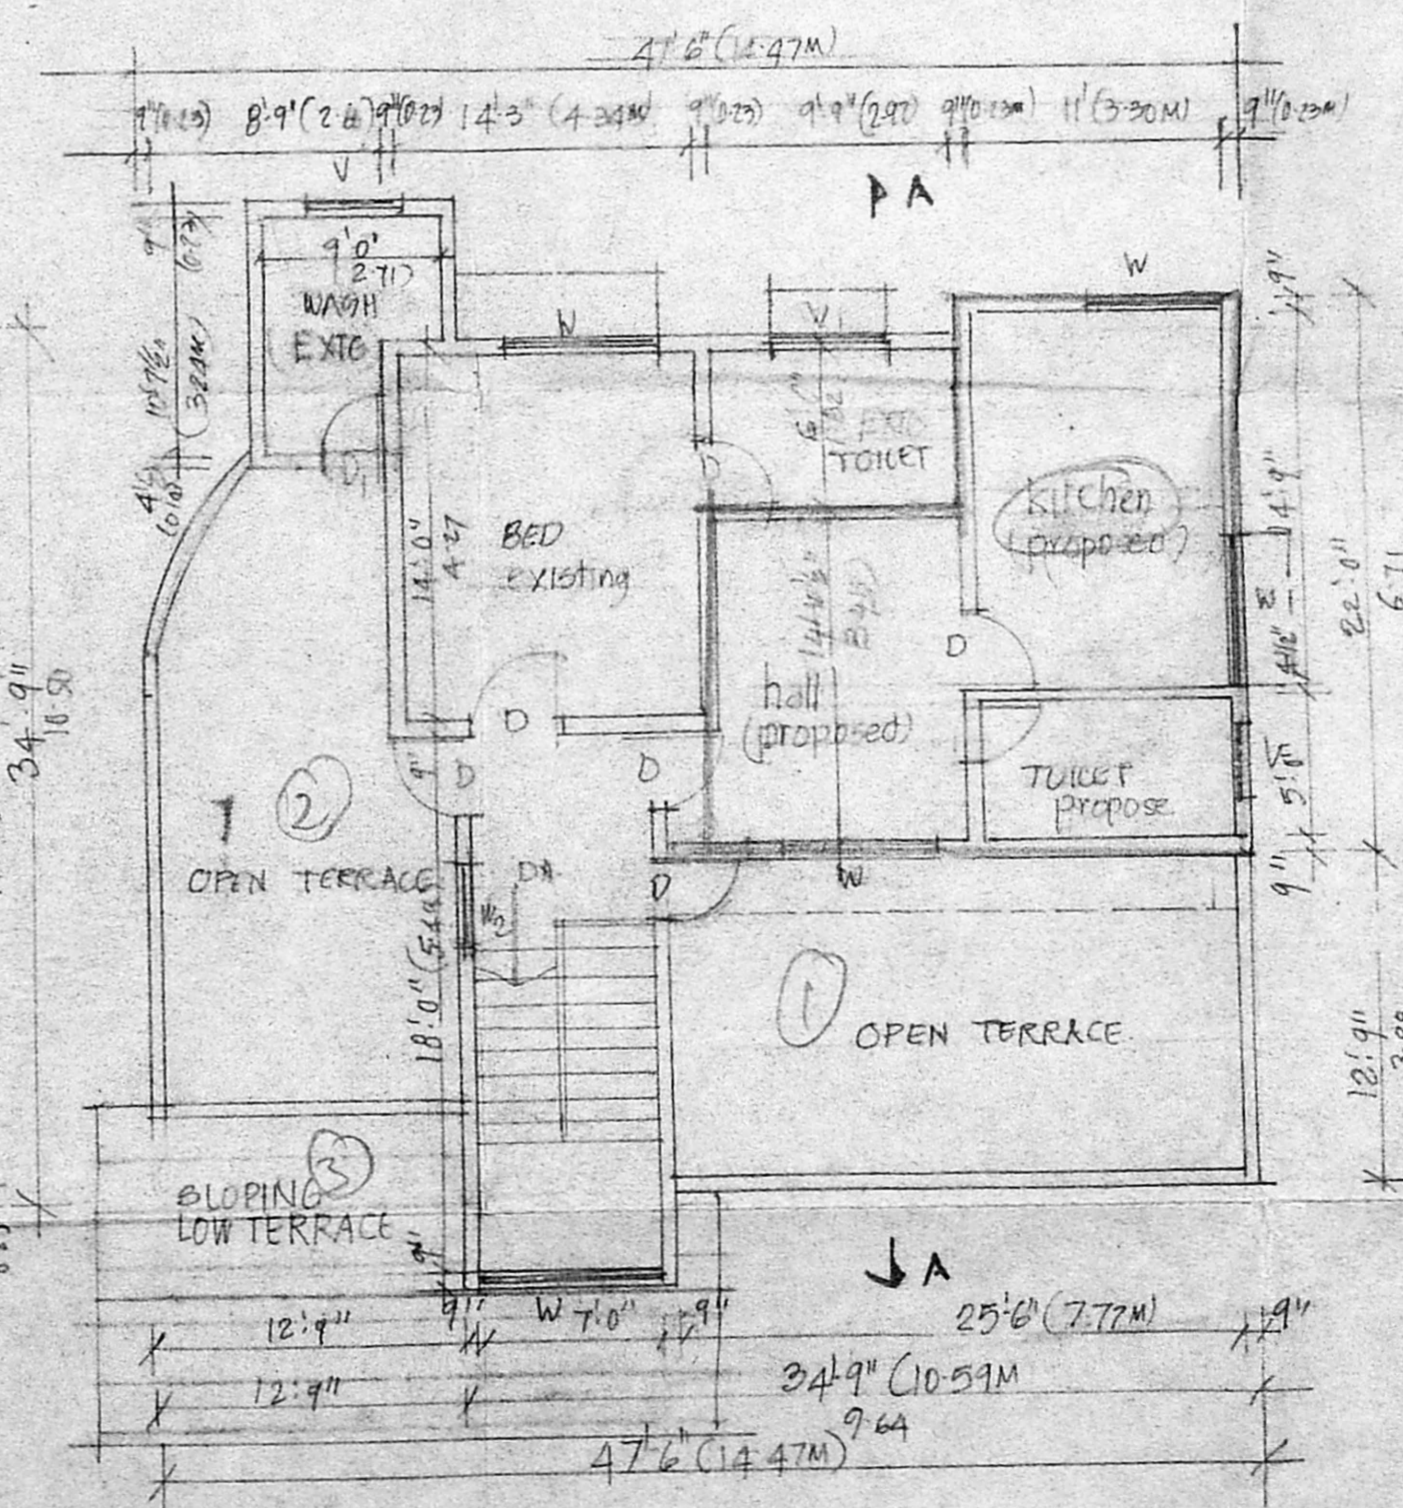

SECOND FLOOR PLAN. (PROPOSED) PART.

SPECIFICATIONS.
 P.C.C. 1:5:10 FOR FOUNDATION & BASEMENT.
 ALL BRICK WORKS IN CH 1:5 USING METRIC PLASTERING WITH CH:1:5 FOR WALLS & 1:4 FOR CEILING.
 ALL R.C.C. WORKS SUCH AS BEAMS, COLS, SLABS, ETC. IN C.C. 1:2:4 MIX USING 20 MM GRANITE FLOORING WITH MOSAIC TILES IN CH 1:3 WEATHERING COURSE OVER R.C. SLAB WITH LIME CONCRETE LAID TO SLOPE.

SCHEDULE.
 D. DOOR 3'0" X 7'0" 0.90 X 2.13
 D_i DOOR 2'6" X 7'0" 0.76 X 2.13
 W_i WINDOW 6'0" X 4'0" 1.82 X 1.22
 W₂ WINDOW 5'0" X 4'0" 1.52 X 1.22
 W₃ WINDOW 4'0" X 4'0" 1.22 X 1.22
 V. VENTILATOR 2'2" X 2'0" 0.76 X 0.60
 R.P. dt. 1.3.95
 A/1132/95

AREA DETAILS.

DESCRIPTION	AREA (SQ. FT.)	AREA (SQ. M.)
PLOT AREA	5075	471.46
AREA IN GROUND FLOOR (EXTG)	2051	190.93
IN FIRST FLOOR (EXTG)	1670	155.61
IN SECOND FLOOR (PRO)	954	88.62
TOTAL	4675	434.16
F.A.R.	0.92	
PLOT COVERAGE	40.21%	

PROPOSED ADDITIONS IN THE EXISTING HOUSE IN PLOT NO. 21
 DOOR NO: 44, LUZ AVENUE
 MYLAPORE MADRAS R.S. NO. 3575,
 DH NO. 12B FOR MISS DNITHYA
 MR. D. RAJESH.

NOTES:
 PROPOSED ROAD BOUNDARY EXISTING

SCALE = 1" = 8'0" (1:60)

OWNER: *Nithya D*

M. ULAGANATHAN M.E.
 12, DUGA'S SWAMY MATH ST
 KUNRATHUR
 MADRAS 600069

LICEN 500 SURVEYOR. CLASS I. NO 290