


ELEVATION

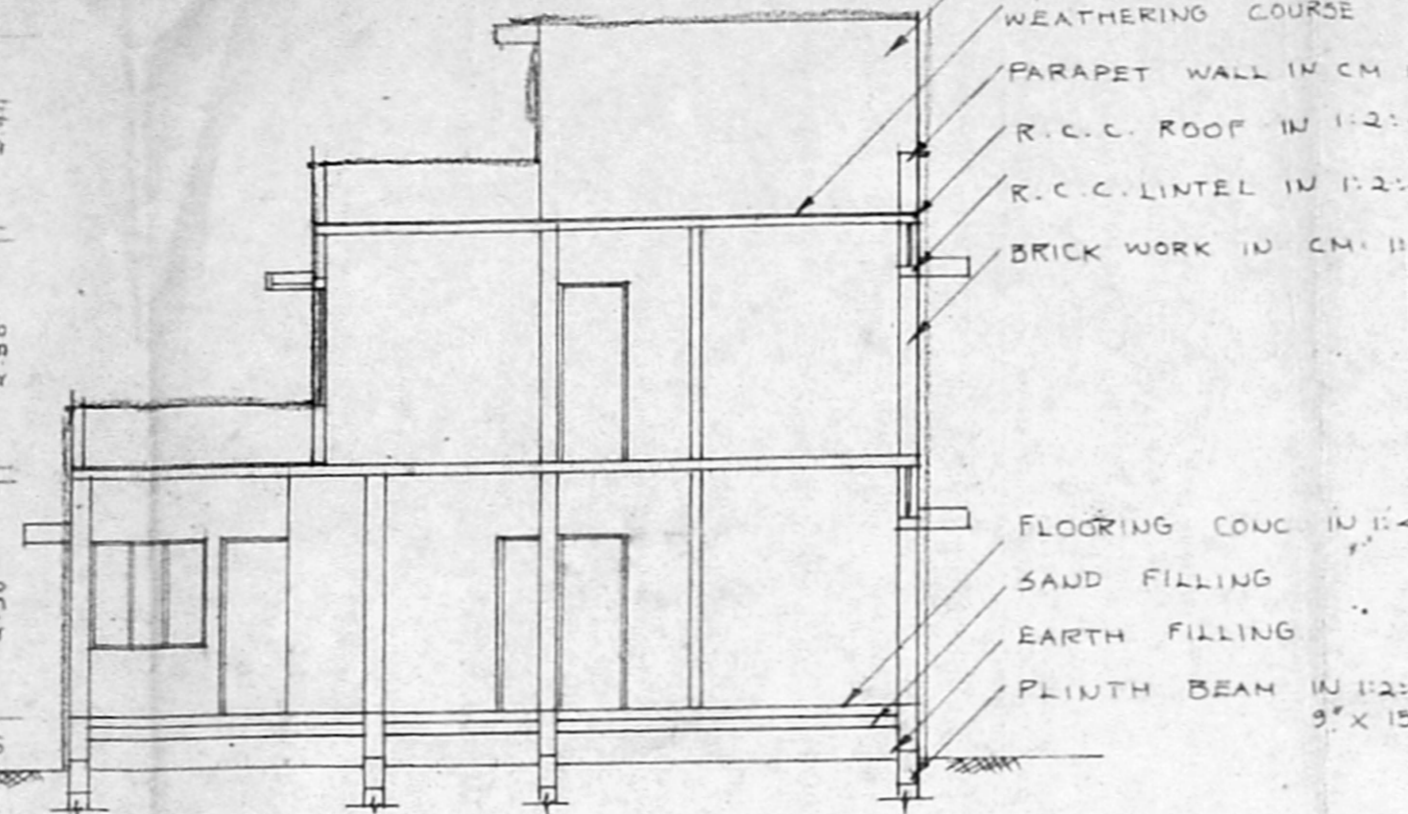

SECTION ON AA

Planning Permit No. **APPROVED**
 SUBJECT TO THE CONDITIONS IN THIS OFFICE LETTER
 No. A/1760/19/11574
 FOR MEMBER SECRETARY
 MADRAS METROPOLITAN
 DEVELOPMENT AUTHORITY
 MADRAS 600 008

HEAD ROOM 15'0" x 8'6" x 8'0"
 HERMATICALLY CLOSED
 WEATHERING COURSE
 PARAPET WALL IN CM 15
 R.C.C. ROOF IN 1:2:4
 R.C.C. LINTEL IN 1:2:4
 BRICK WORK IN CM 11
 FLOORING CONC. IN 1:2:4
 SAND FILLING
 EARTH FILLING
 PLINTH BEAM IN 1:2:4
 9" x 15"


EAST COAST ROAD




PROPOSED BUILDING AT
 PLOT NO. 50, S.NO. 255/2
 KOTTIVAKKAM VILLAGE,
 KANNAPPA NAGAR,
 MADRAS.

Servicy plan
 A/1760/19/11574
 A/11574


Scale :- 1" = 8'0" (1:100)

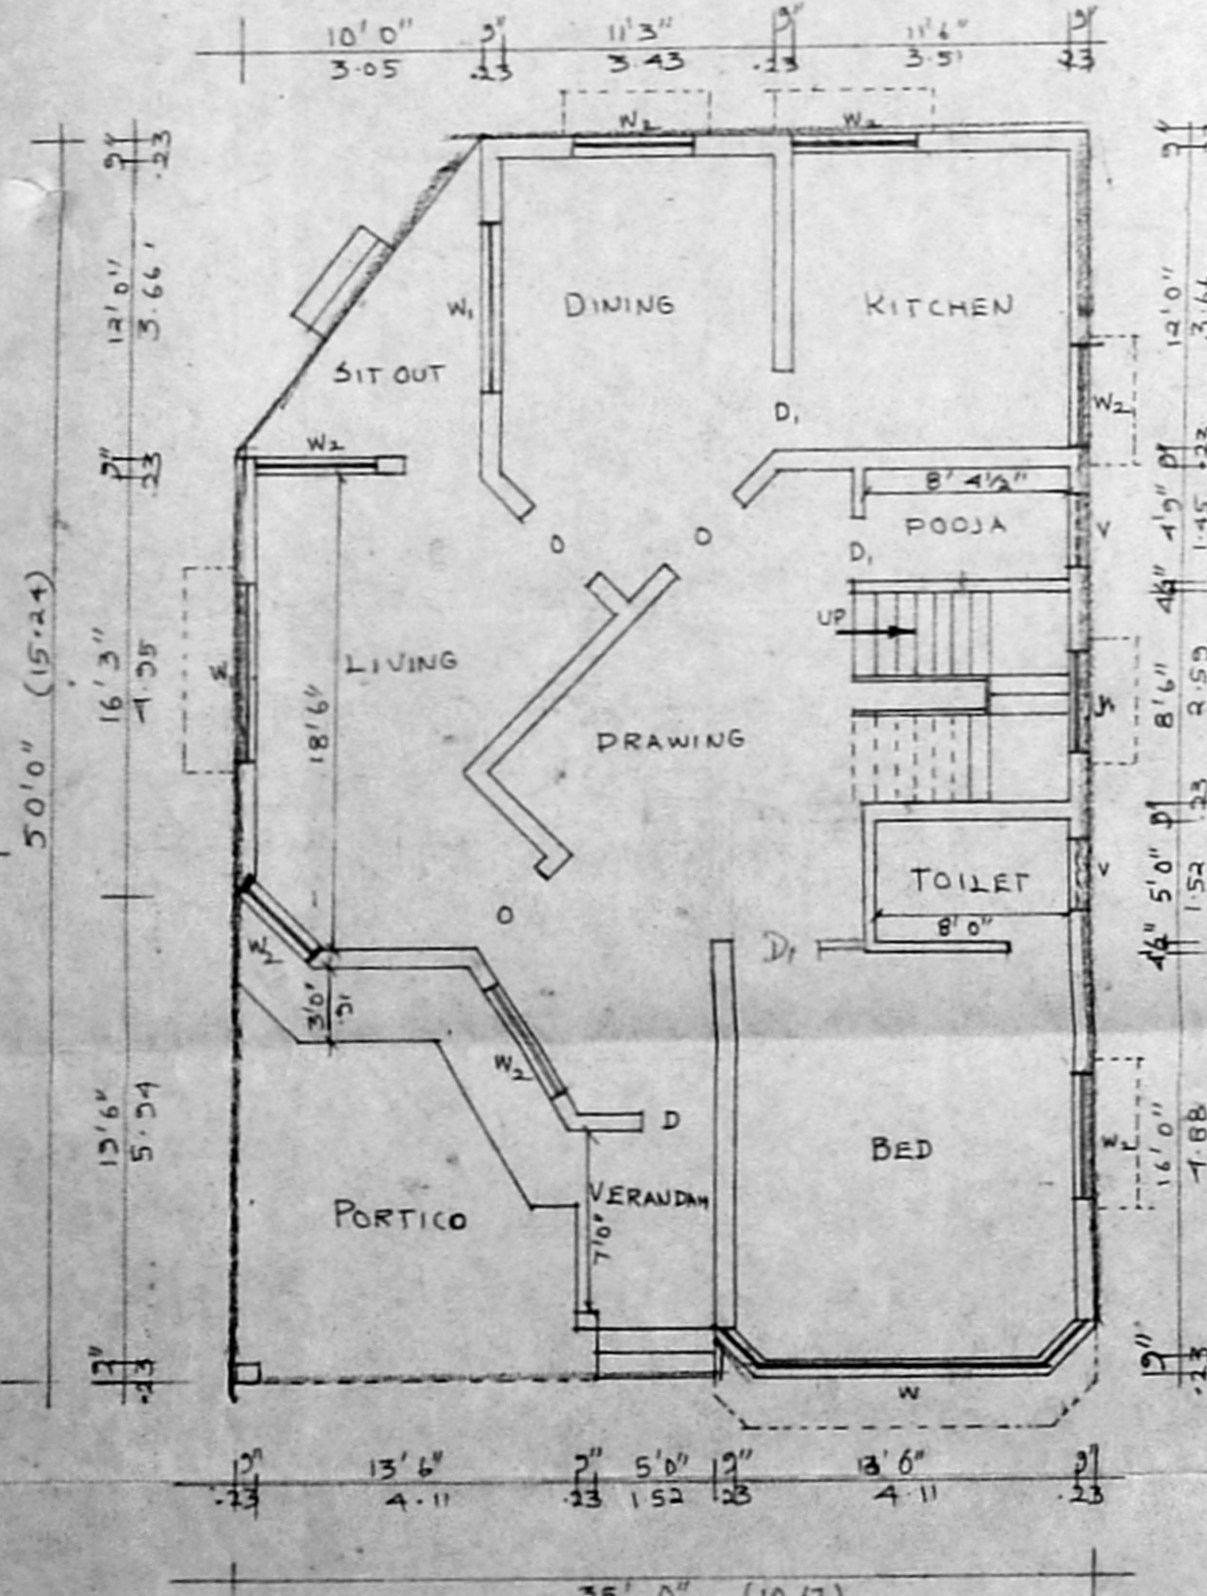



GROUND FLOOR PLAN

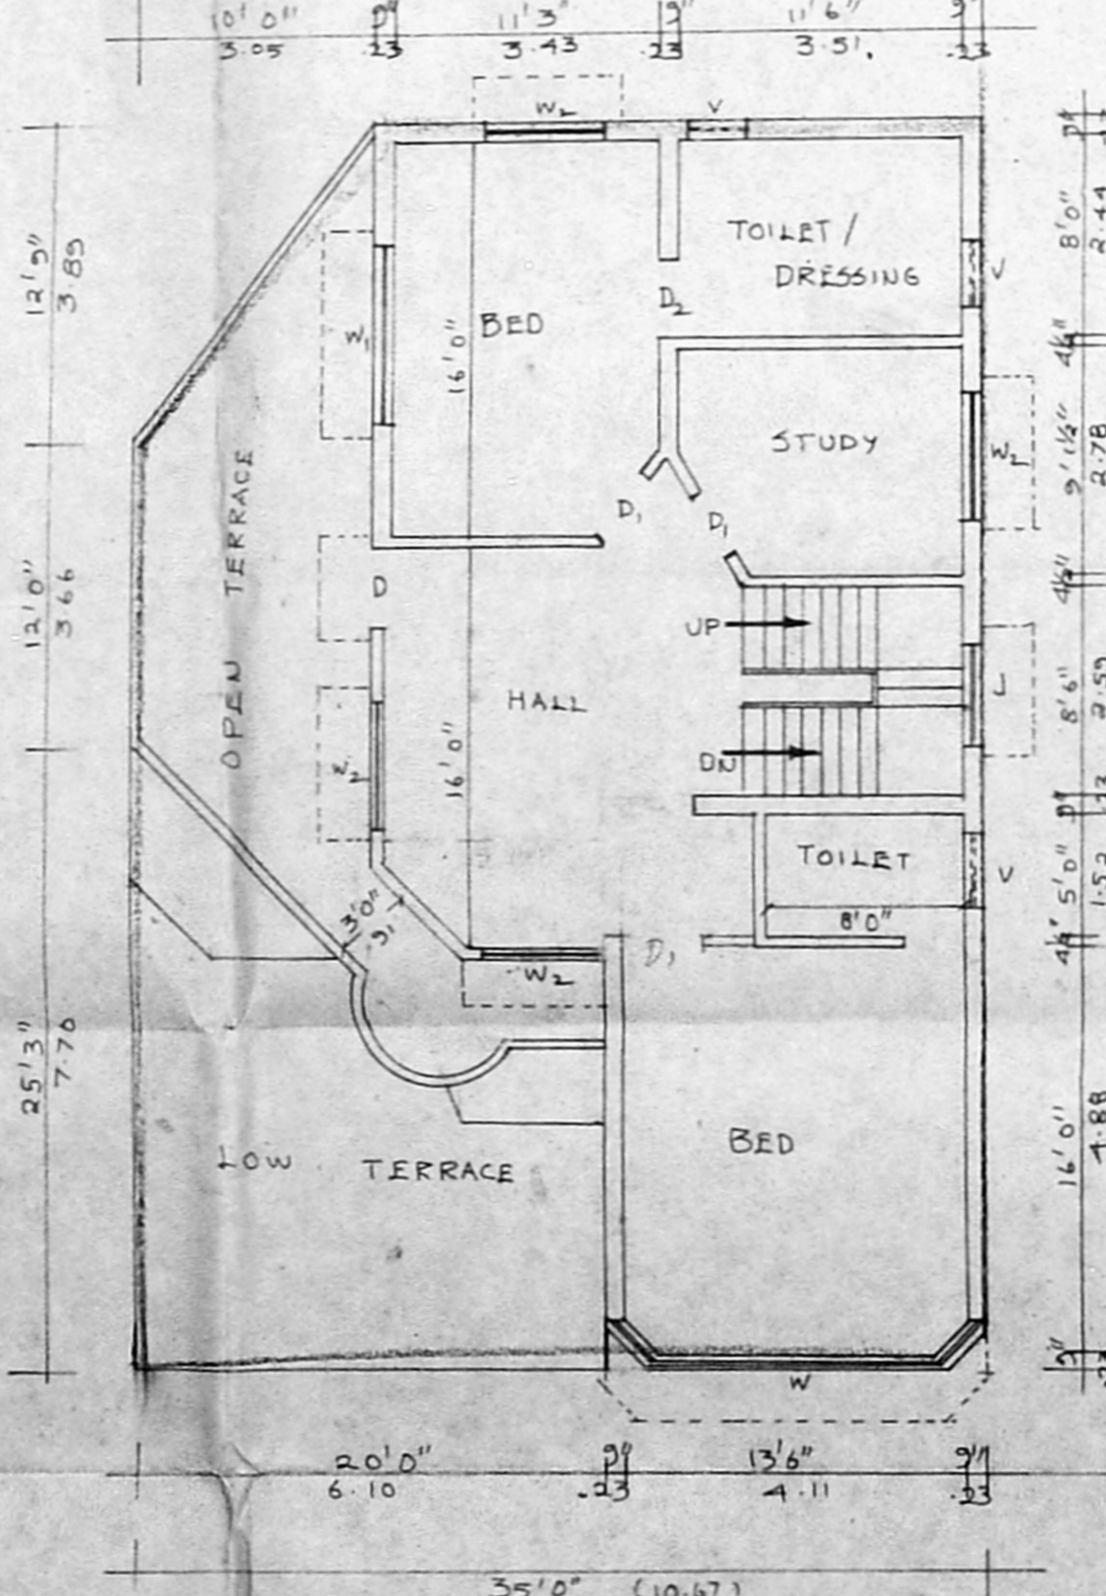

FIRST FLOOR PLAN

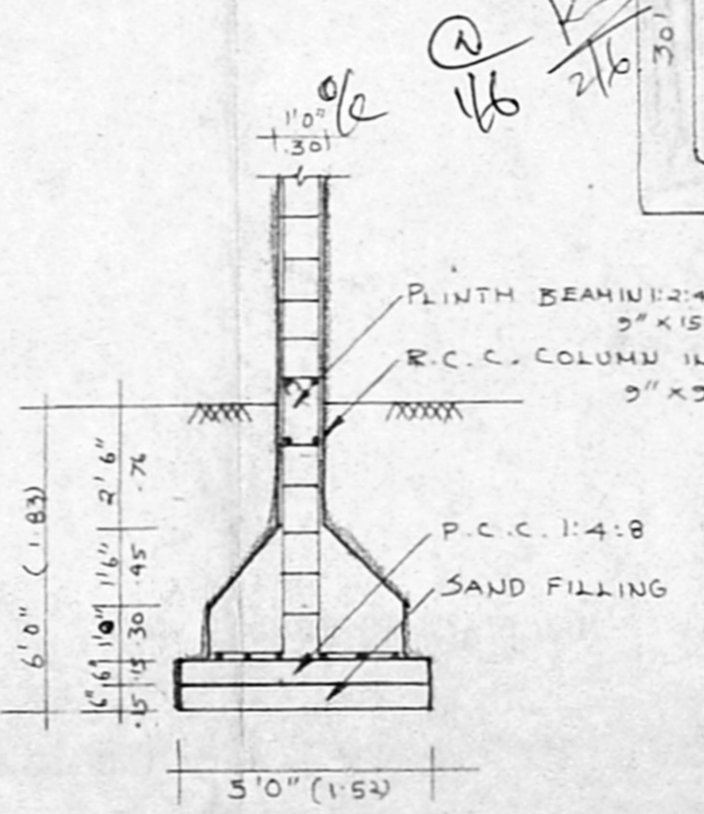


COLUMN DETAILS

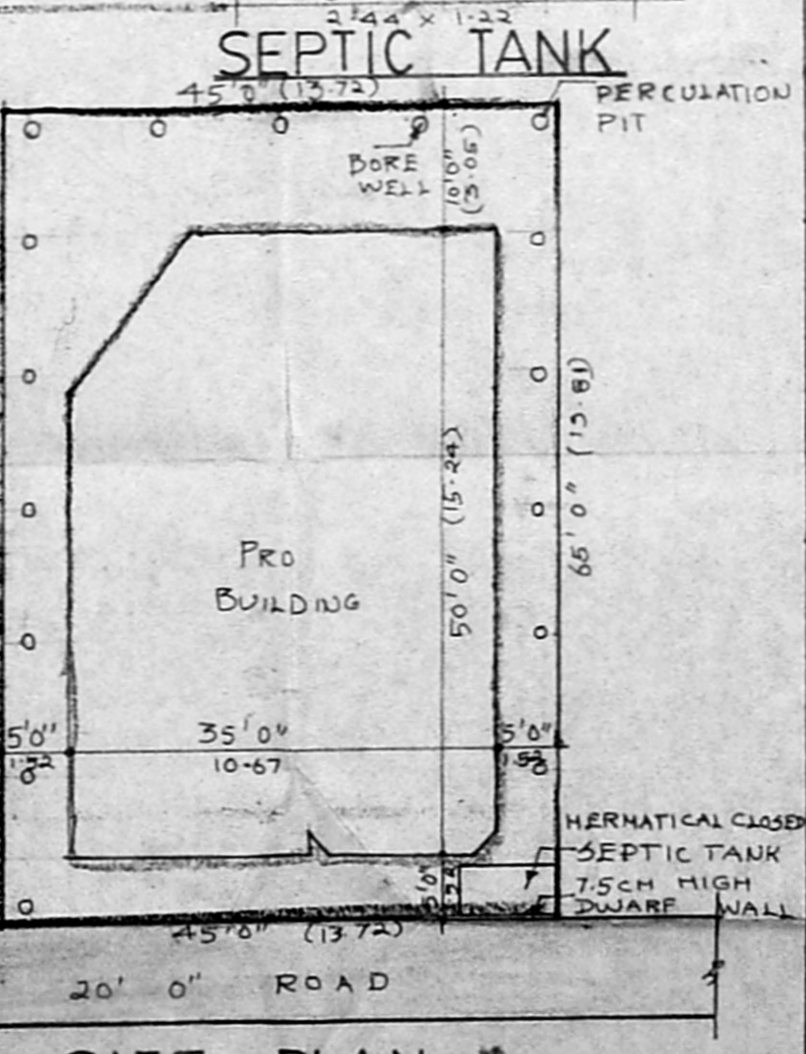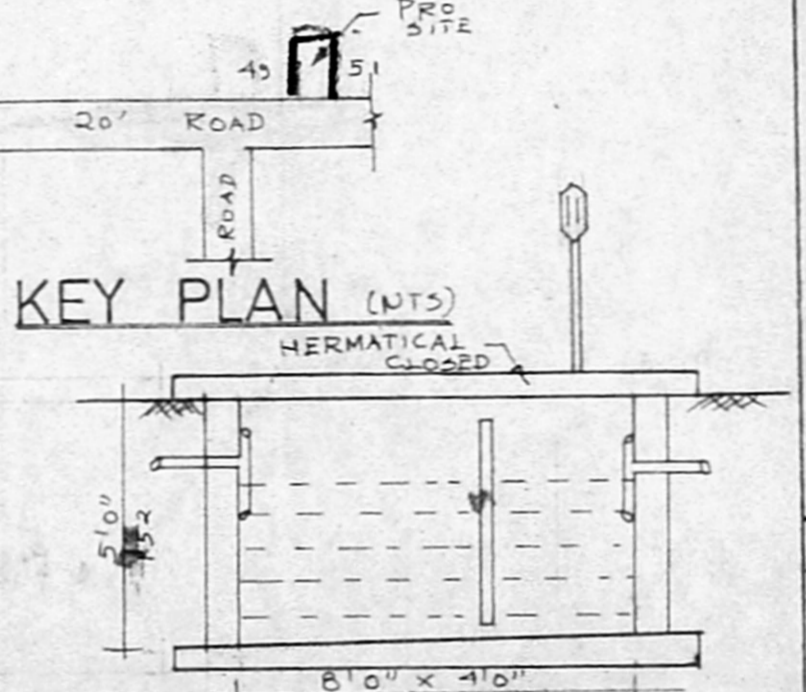

SITE PLAN

SCALE :- 1" = 16'0" (1:200)

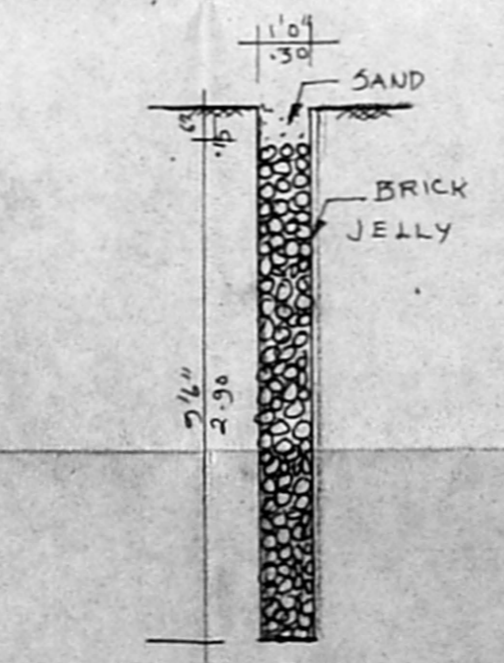

PERCOLATION PIT

REFERENCE

D	DOOR	3'3" x 7'0"	1.00 x 2.13
D	DOOR	3'0" x 7'0"	0.91 x 2.13
D	DOOR	2'6" x 7'0"	0.76 x 2.13
W	WINDOW	14'0" x 4'6"	4.27 x 1.37
W	WINDOW	7'0" x 4'6"	2.13 x 1.37
W	WINDOW	4'6" x 4'6"	1.37 x 1.37
V	VENTILATOR	3'0" x 1'6"	0.91 x 0.45
O	ARCH OPEN	4'0" x 7'0"	1.22 x 2.13

AREA DETAILS

PLOT AREA	2925.00 SFT	271.735MT
GROUND FLOOR AREA	1686.25 SFT	154.655MT
FIRST FLOOR AREA	1085.00 SFT	100.805MT
PLOT COVERAGE = 58%		
F.S.I = 0.95		

COLUMN DETAILS

PROPOSED	
ROAD	
BOUNDARY	

Signature
 OWNER

Signature
 P.P. 441336
 D. Sathya Kumar
 LICENSED SURVEYOR,
 ALAKKUR MUNICIPALITY,
 TAMPAKAM MUNICIPALITY,
 CONSULTING ENGINEER & CONTRACTOR
 273, SOUTH USMAN ROAD,
 NAGAR, MADRAS-600 017.
 LICENSED SURVEYOR