




ELEVATION

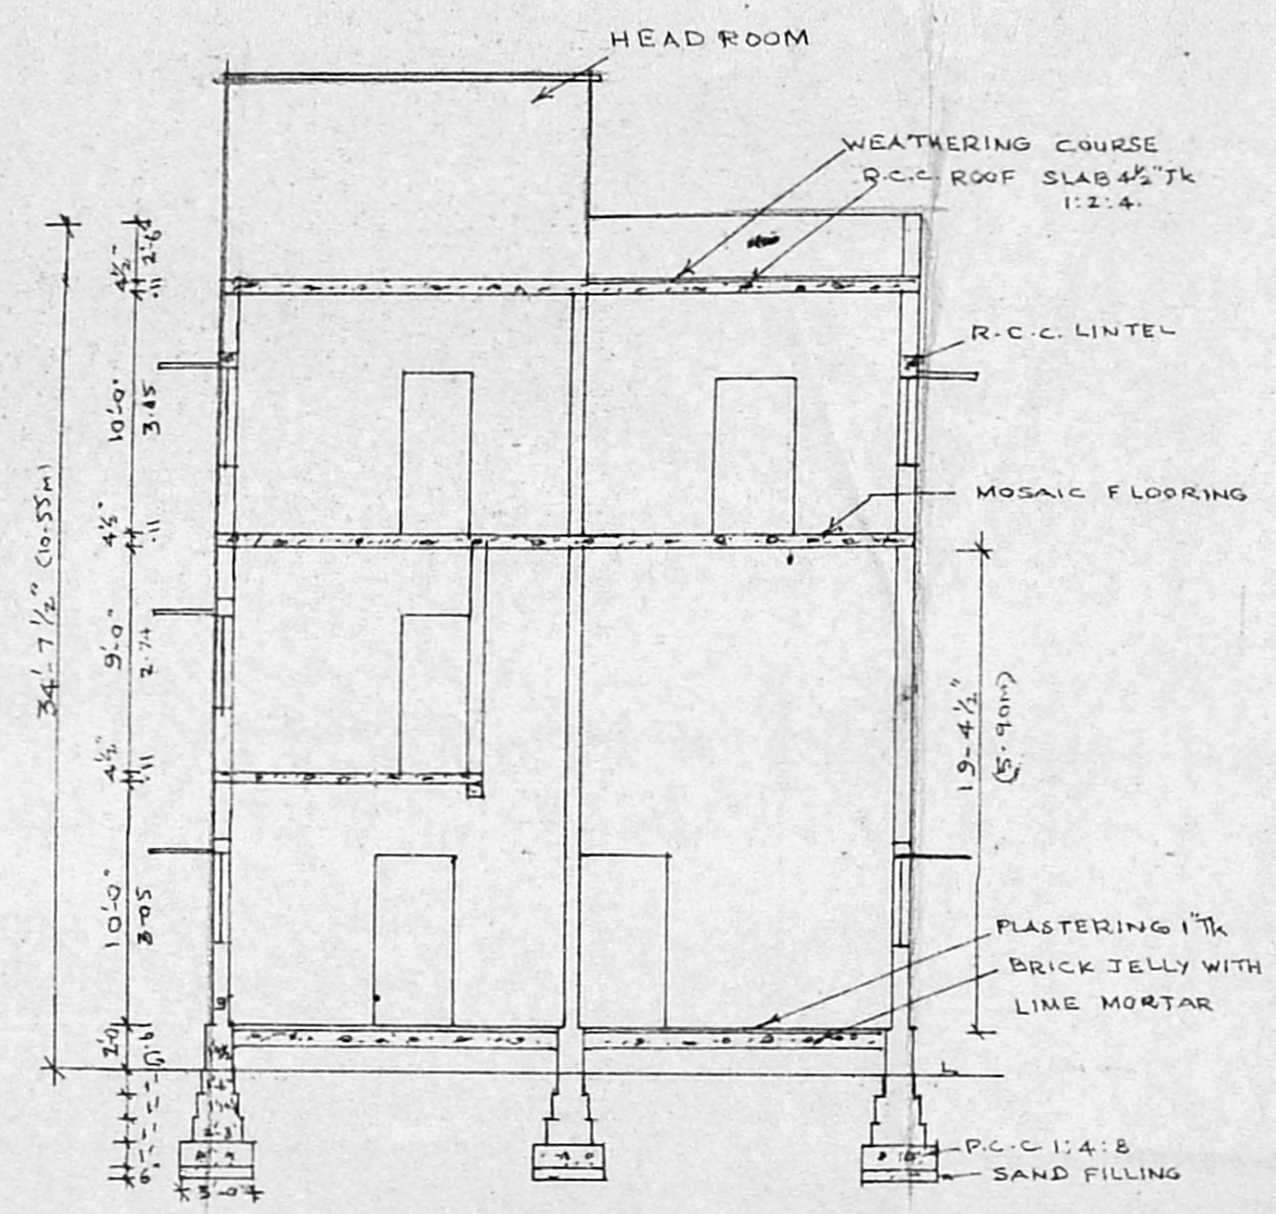


SECTION ON AA

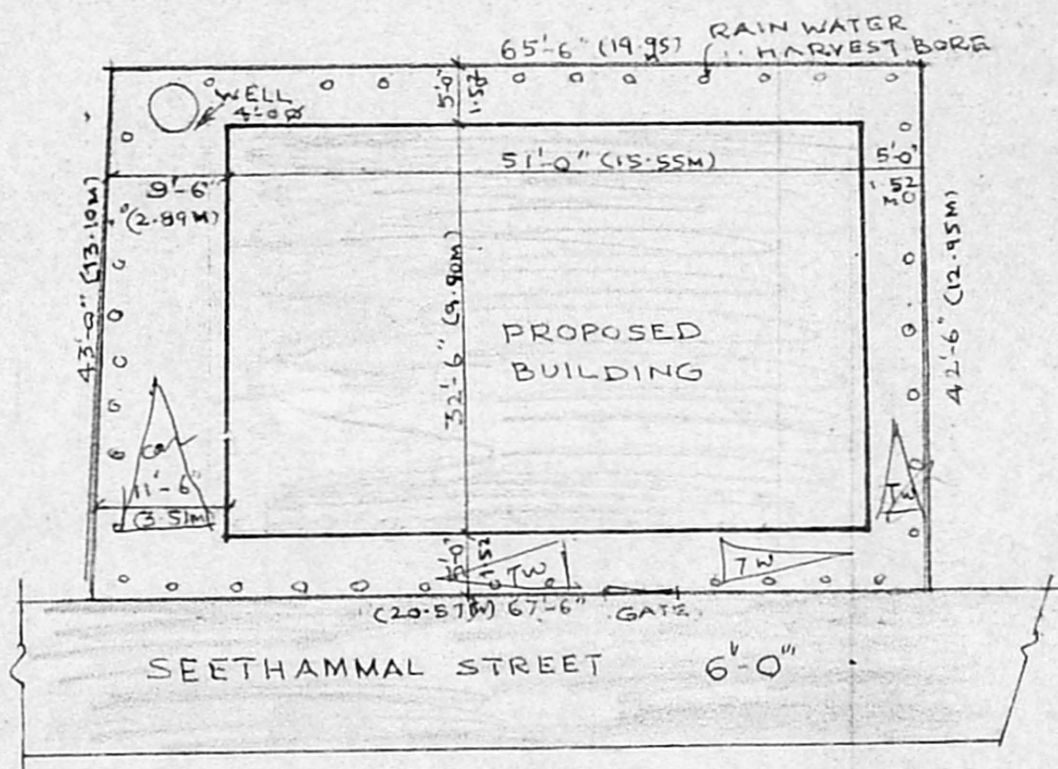

SITE PLAN
SCALE: 1"=16'-0"

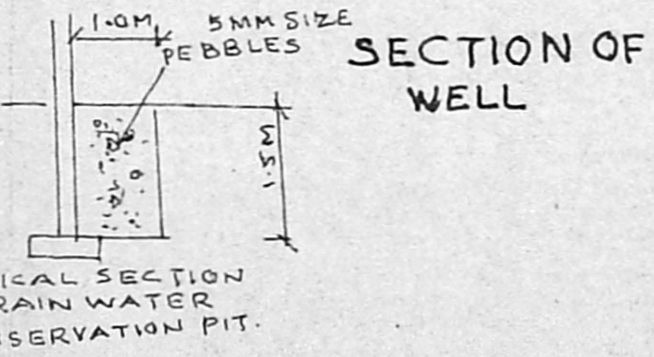

SECTION OF WELL

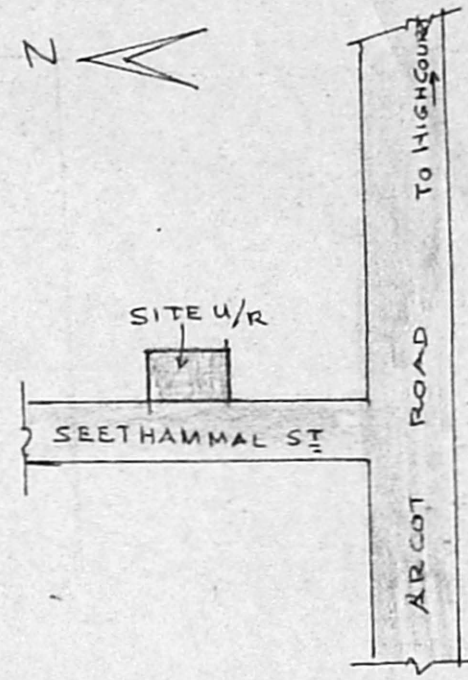

KEY PLAN
NOT TO SCALE

DETAILS OF JOINERIES

| | | |
|----------------|------------|---------------|
| D | DOOR | 3'-0" x 7'-0" |
| D ₁ | -DO- | 2'-6" x 8'-6" |
| W | WINDOW | 4'-0" x 5'-0" |
| W ₁ | -DO- | 3'-0" x 5'-0" |
| V | VENTILATOR | 2'-0" x 1'-6" |
| J | JOLLY WORK | 6'-0" x 4'-6" |

2nd Revised Plan All 5119/95

PLAN SHOWING THE PROPOSED CONSTRUCTION AT DOOR NO. 5, S.NO. 150/1&2, SEETHAMMAL STREET, SALIGRAMAM. DIVISION-129


| | |
|--|---------------|
| | PROPOSED |
| | ROAD |
| | SITE BOUNDARY |

| | | |
|----------------|--------|--------|
| PLOT EXTENT | 54-PT | 54-M |
| GROUND FLOOR | 2843 | 264.11 |
| FIRST FLOOR | 1657.5 | 153.9 |
| MEZANINE FLOOR | 495.0 | 46.0 |
| PLOT COVERAGE | 3010.0 | 353.8 |
| F. S. I | 1.84 | |


A. M. Gandy
OWNER

G. SUBRAMANIAN, L.C.E.
CIVIL ENGINEER
CLASS I LICENSED SURVEYOR
CORPORATION OF MADRAS
LICENSE NO. 135,
Door Premises No. 152/2,
Lake View Sallee, West Mambalam,
Madras, Pin Code 600 033,
Tel: 4834820


LICENSED SURVEYOR

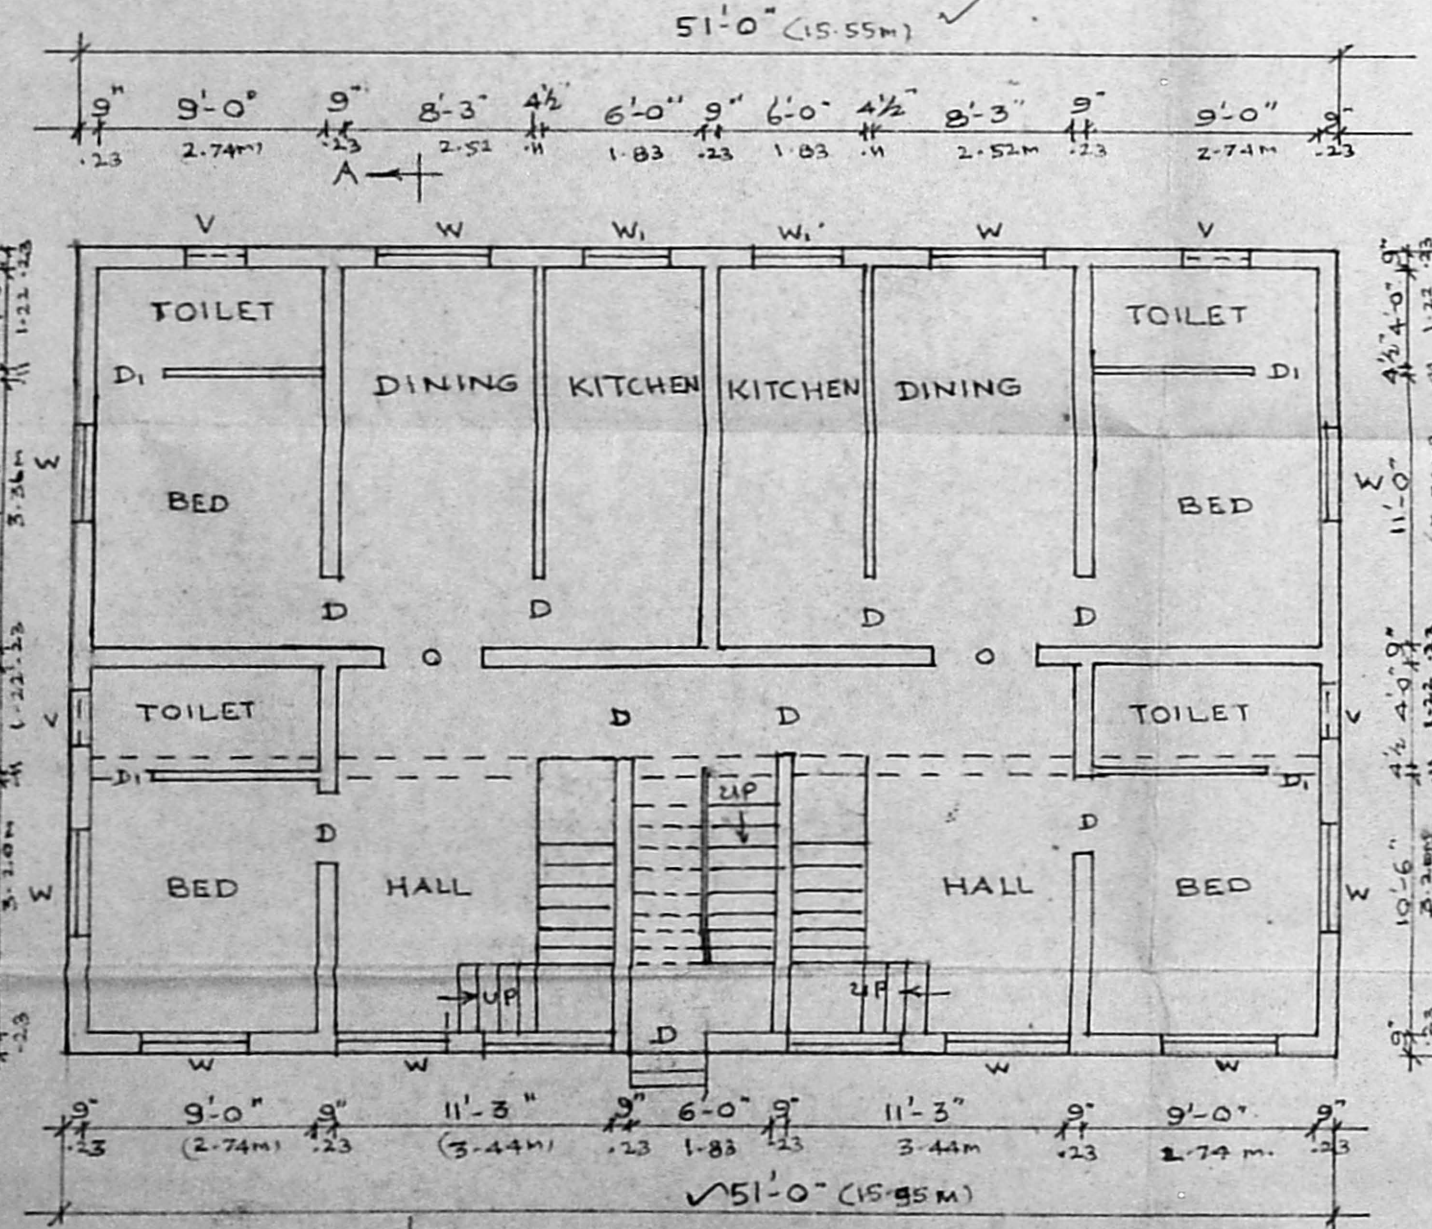


GROUND FLOOR PLAN
SCALE: 1"=8'-0"

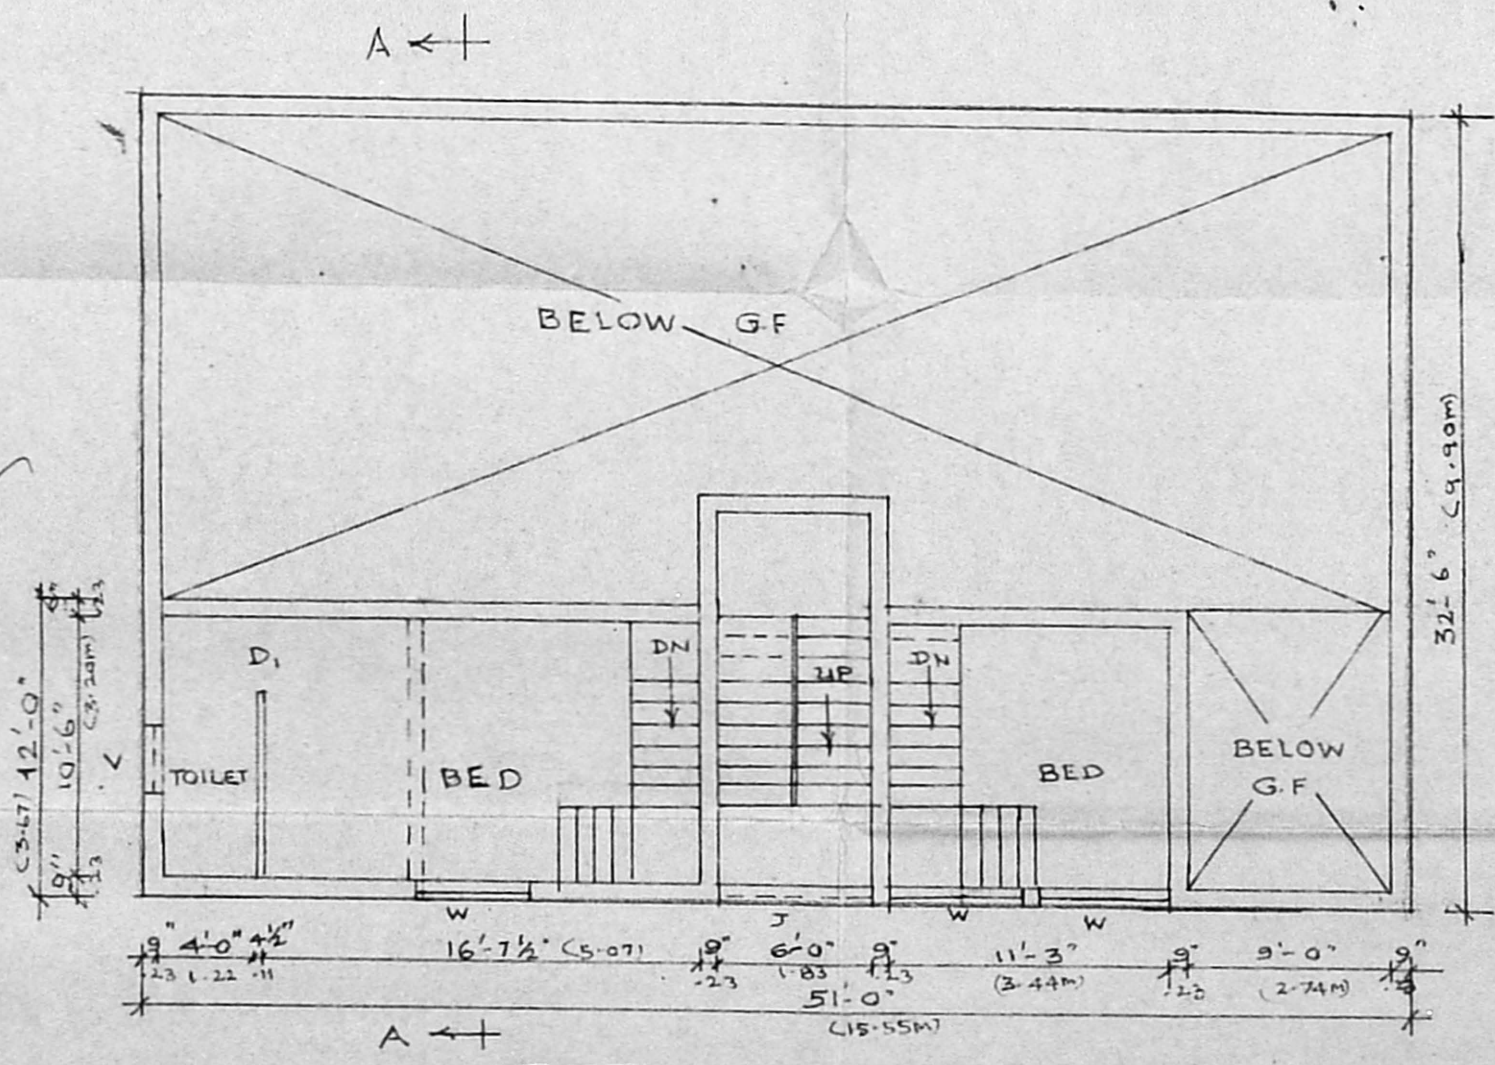

MEZZANINE FLOOR PLAN

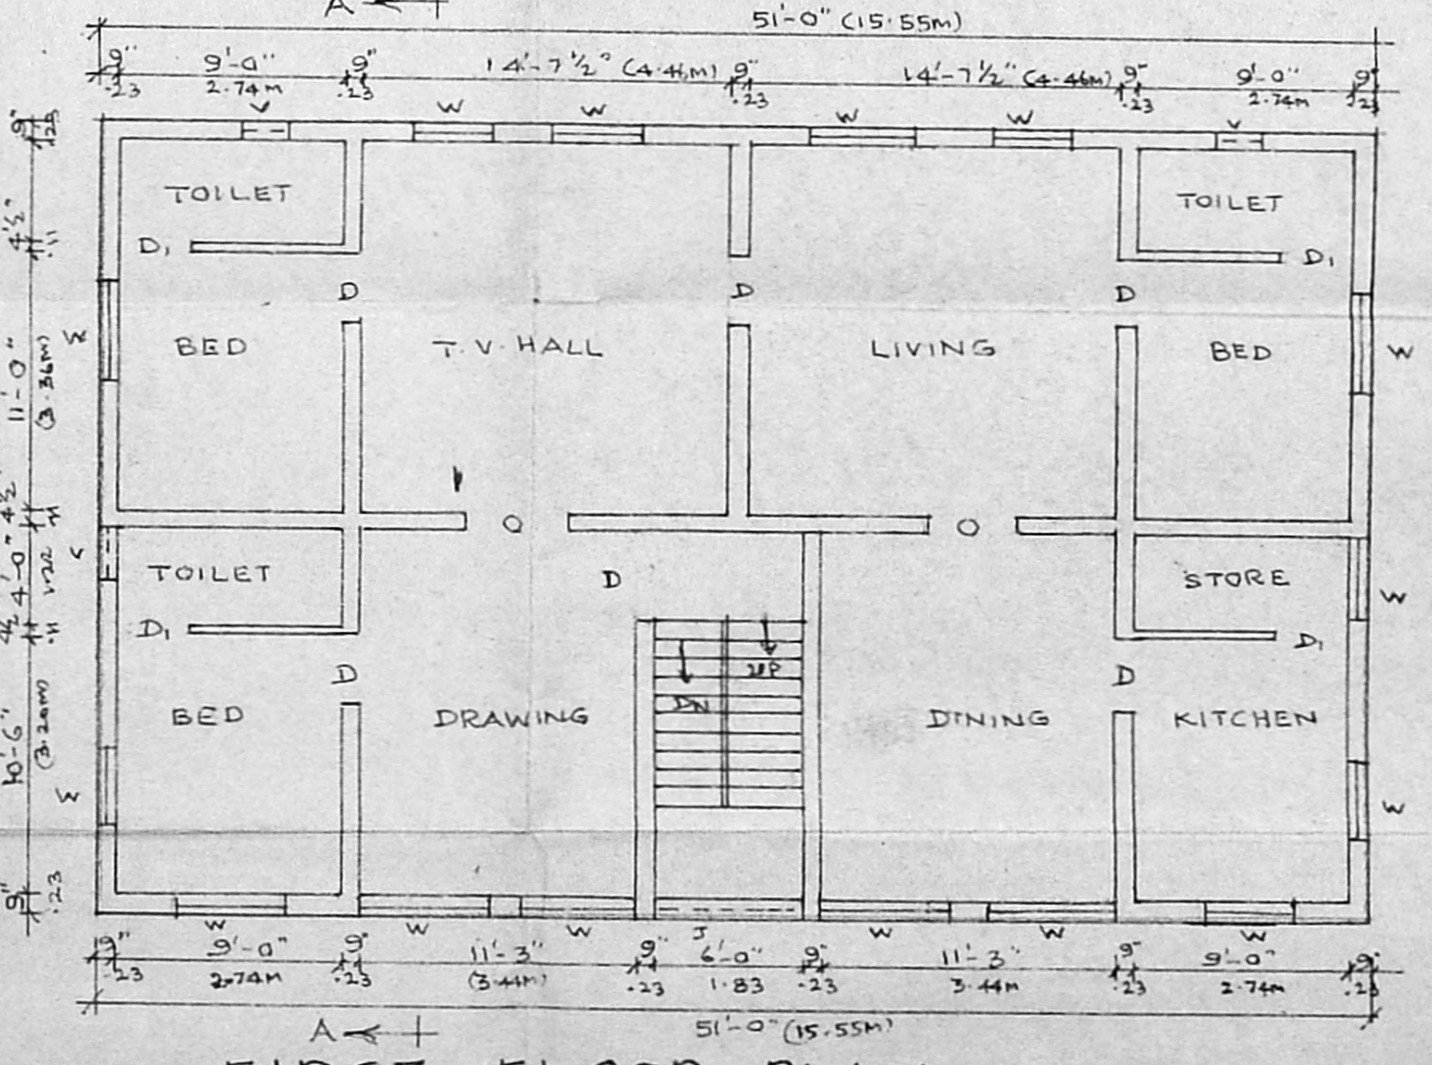

FIRST FLOOR PLAN

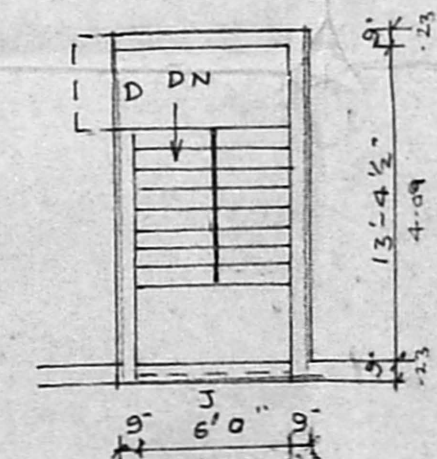

HEAD ROOM PLAN