

AREA STATEMENT
 G.P. AREA = 2477 SQFT = 230.20 SQ.M
 P.P. " = 975 " = 90.61 SQ.M
 TOTAL FLOOR AREA = 3452 SQFT = 320.82 SQ.M


FARM HOUSE COLOUR INDEX

PROPOSED
 ROAD
 BOUNDARY


PROPOSED RESIDENCE FARM HOUSE
 FOR MRS. SUSHIELA KAMACHANDRANAT
 SURVEY NOS. 592, 501, 4118, 4119, 4214,
 4215, 4216, 4217, 4213, 4214, 4215
 NUMBAL VILLAGE PALAYAMPATTU
 VELAPPANCHAVADI.

SHEET NO. 1 OF 2


SCALE
 SITE PLAN 1" = 11.500
 OTHER DRGS. 1" = 11.000

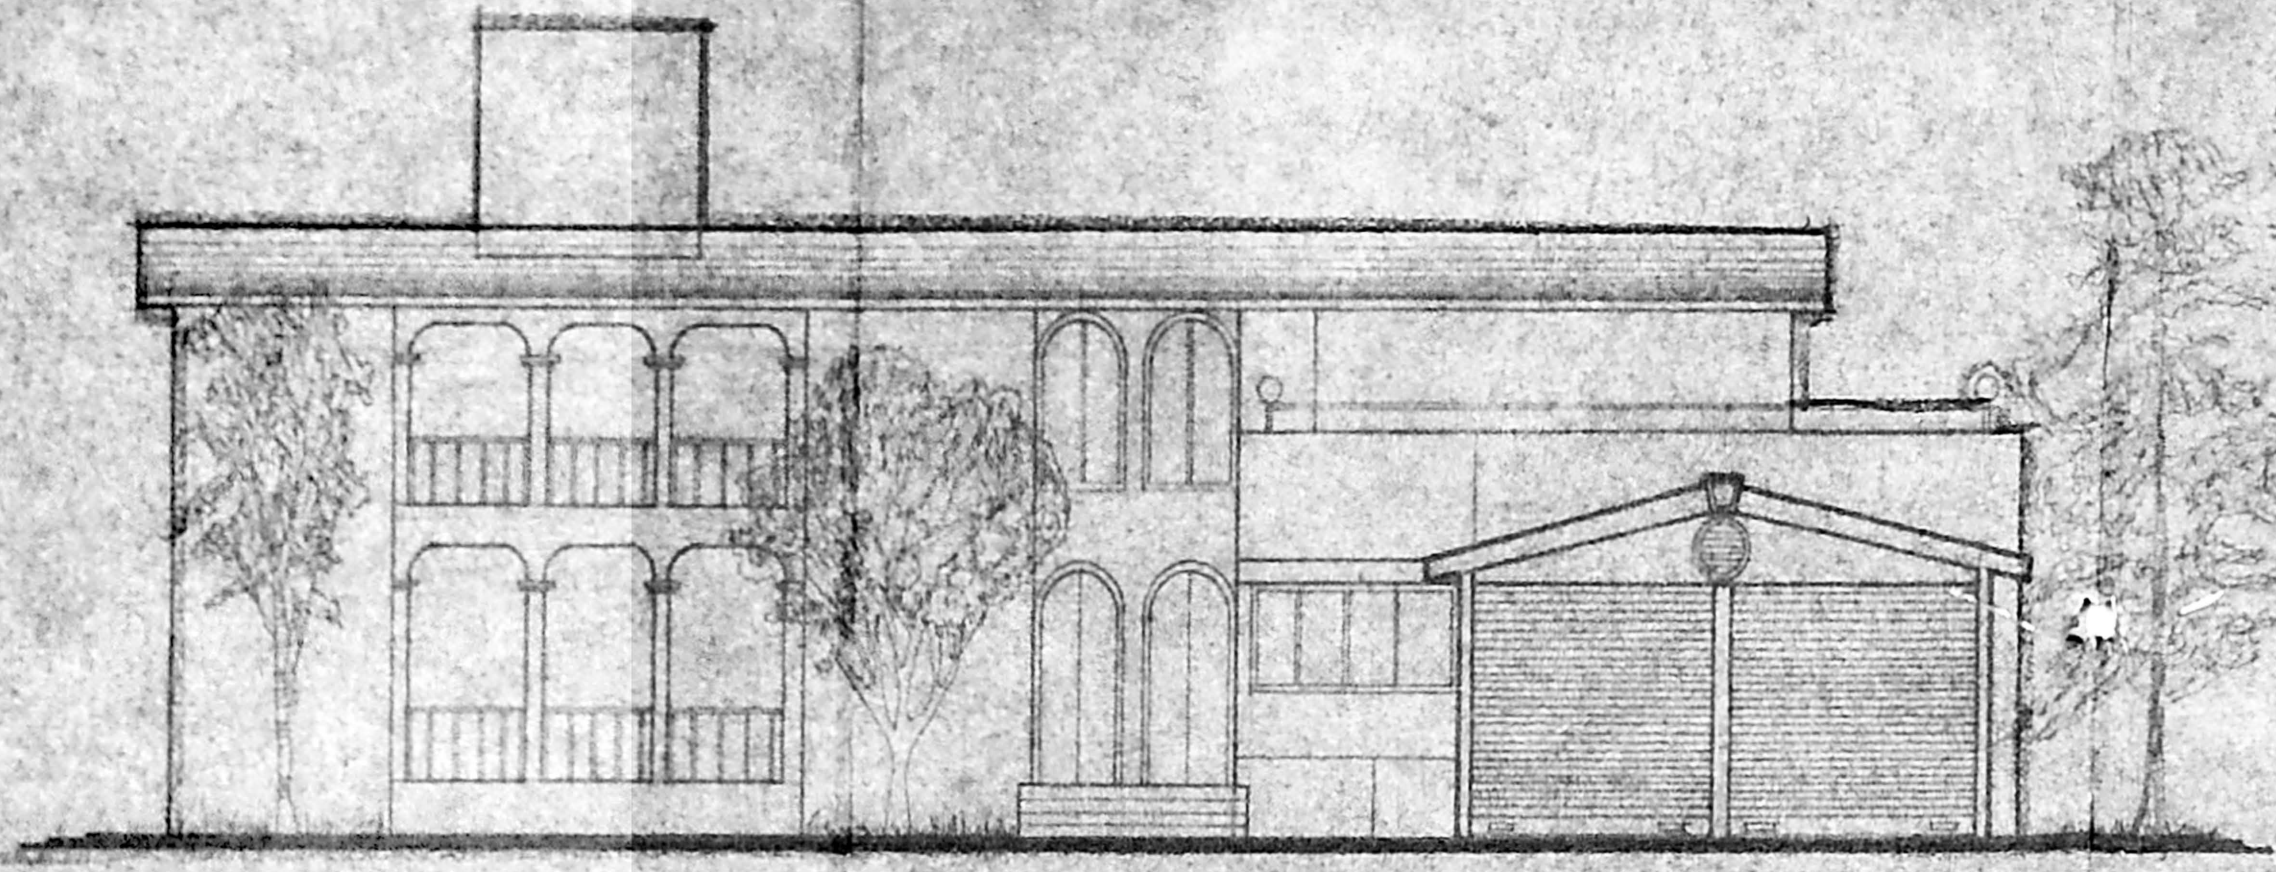

FRONT ELEVATION

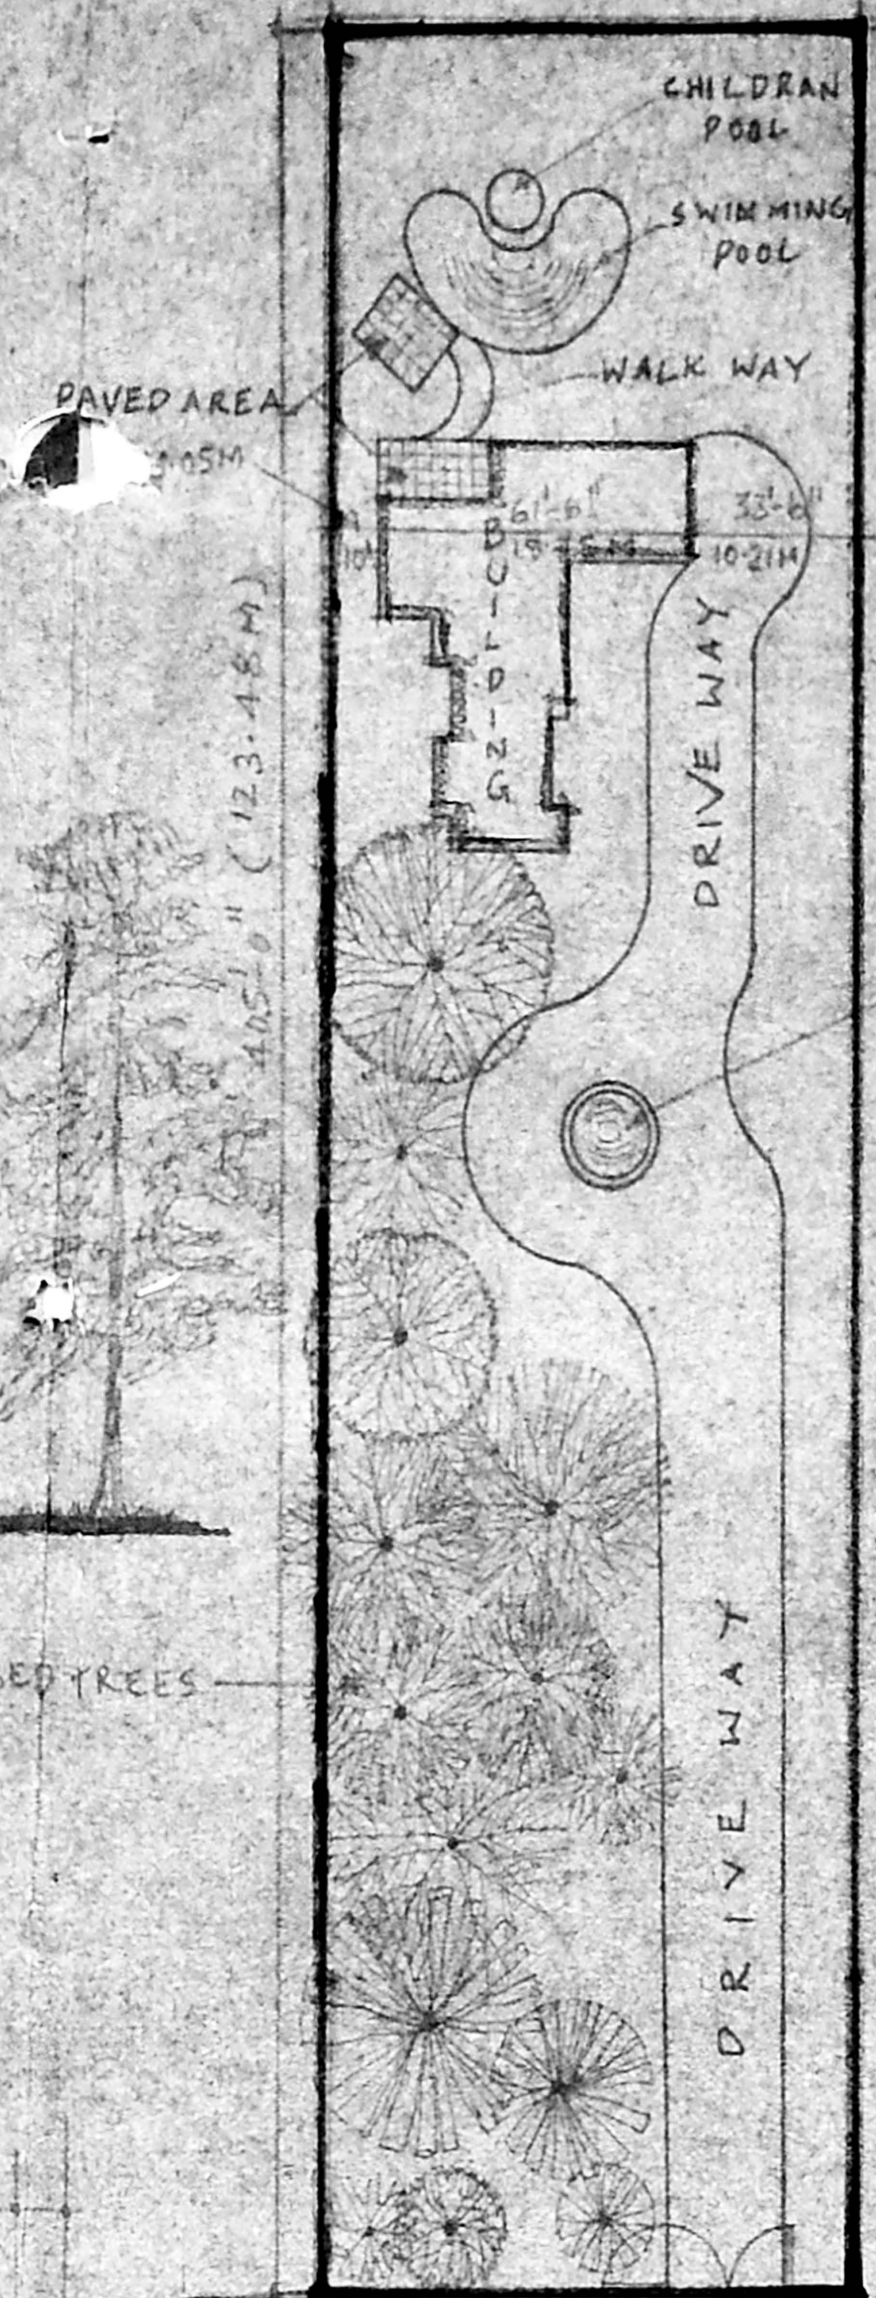


SITE PLAN

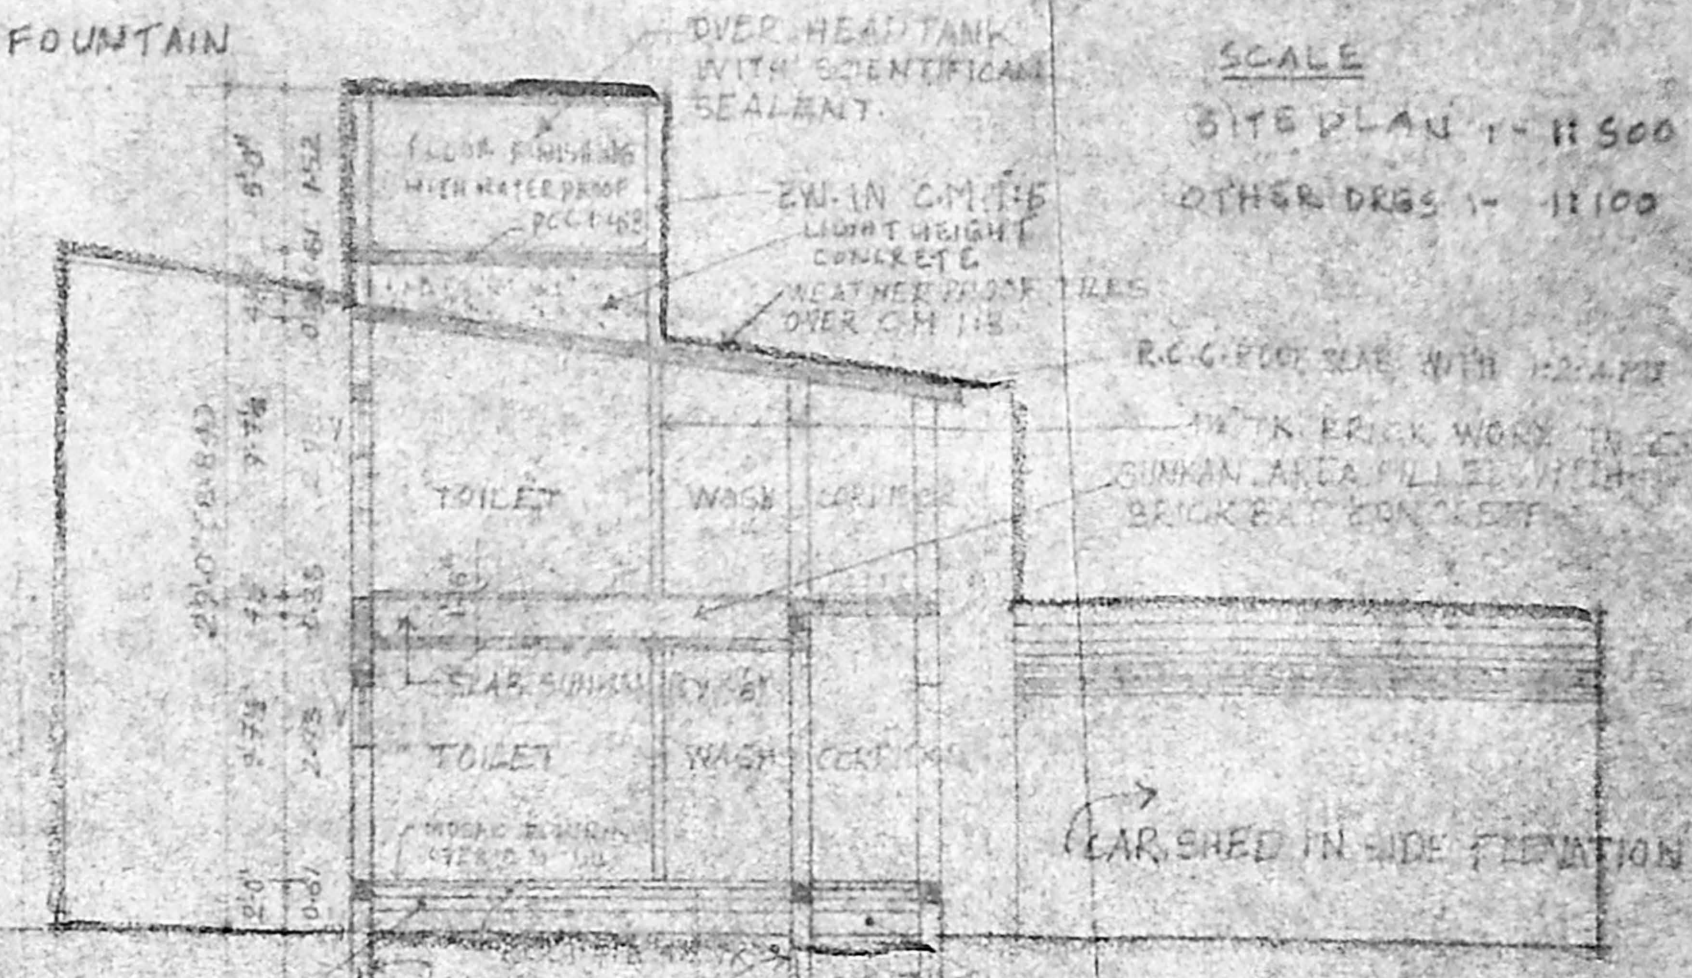


CARSHED IN-SIDE ELEVATION

A/19038/418/95dt: 7/95

Planning Permit No. _____
APPROVED
 SUBJECT TO THE CONDITIONS IN
 THIS OFFICE LETTER.
 No. 1173/95dt: 7/95
 FOR MEMORANDUM
 MADRAS DEVELOPMENT AUTHORITY
 MADRAS - 600008.

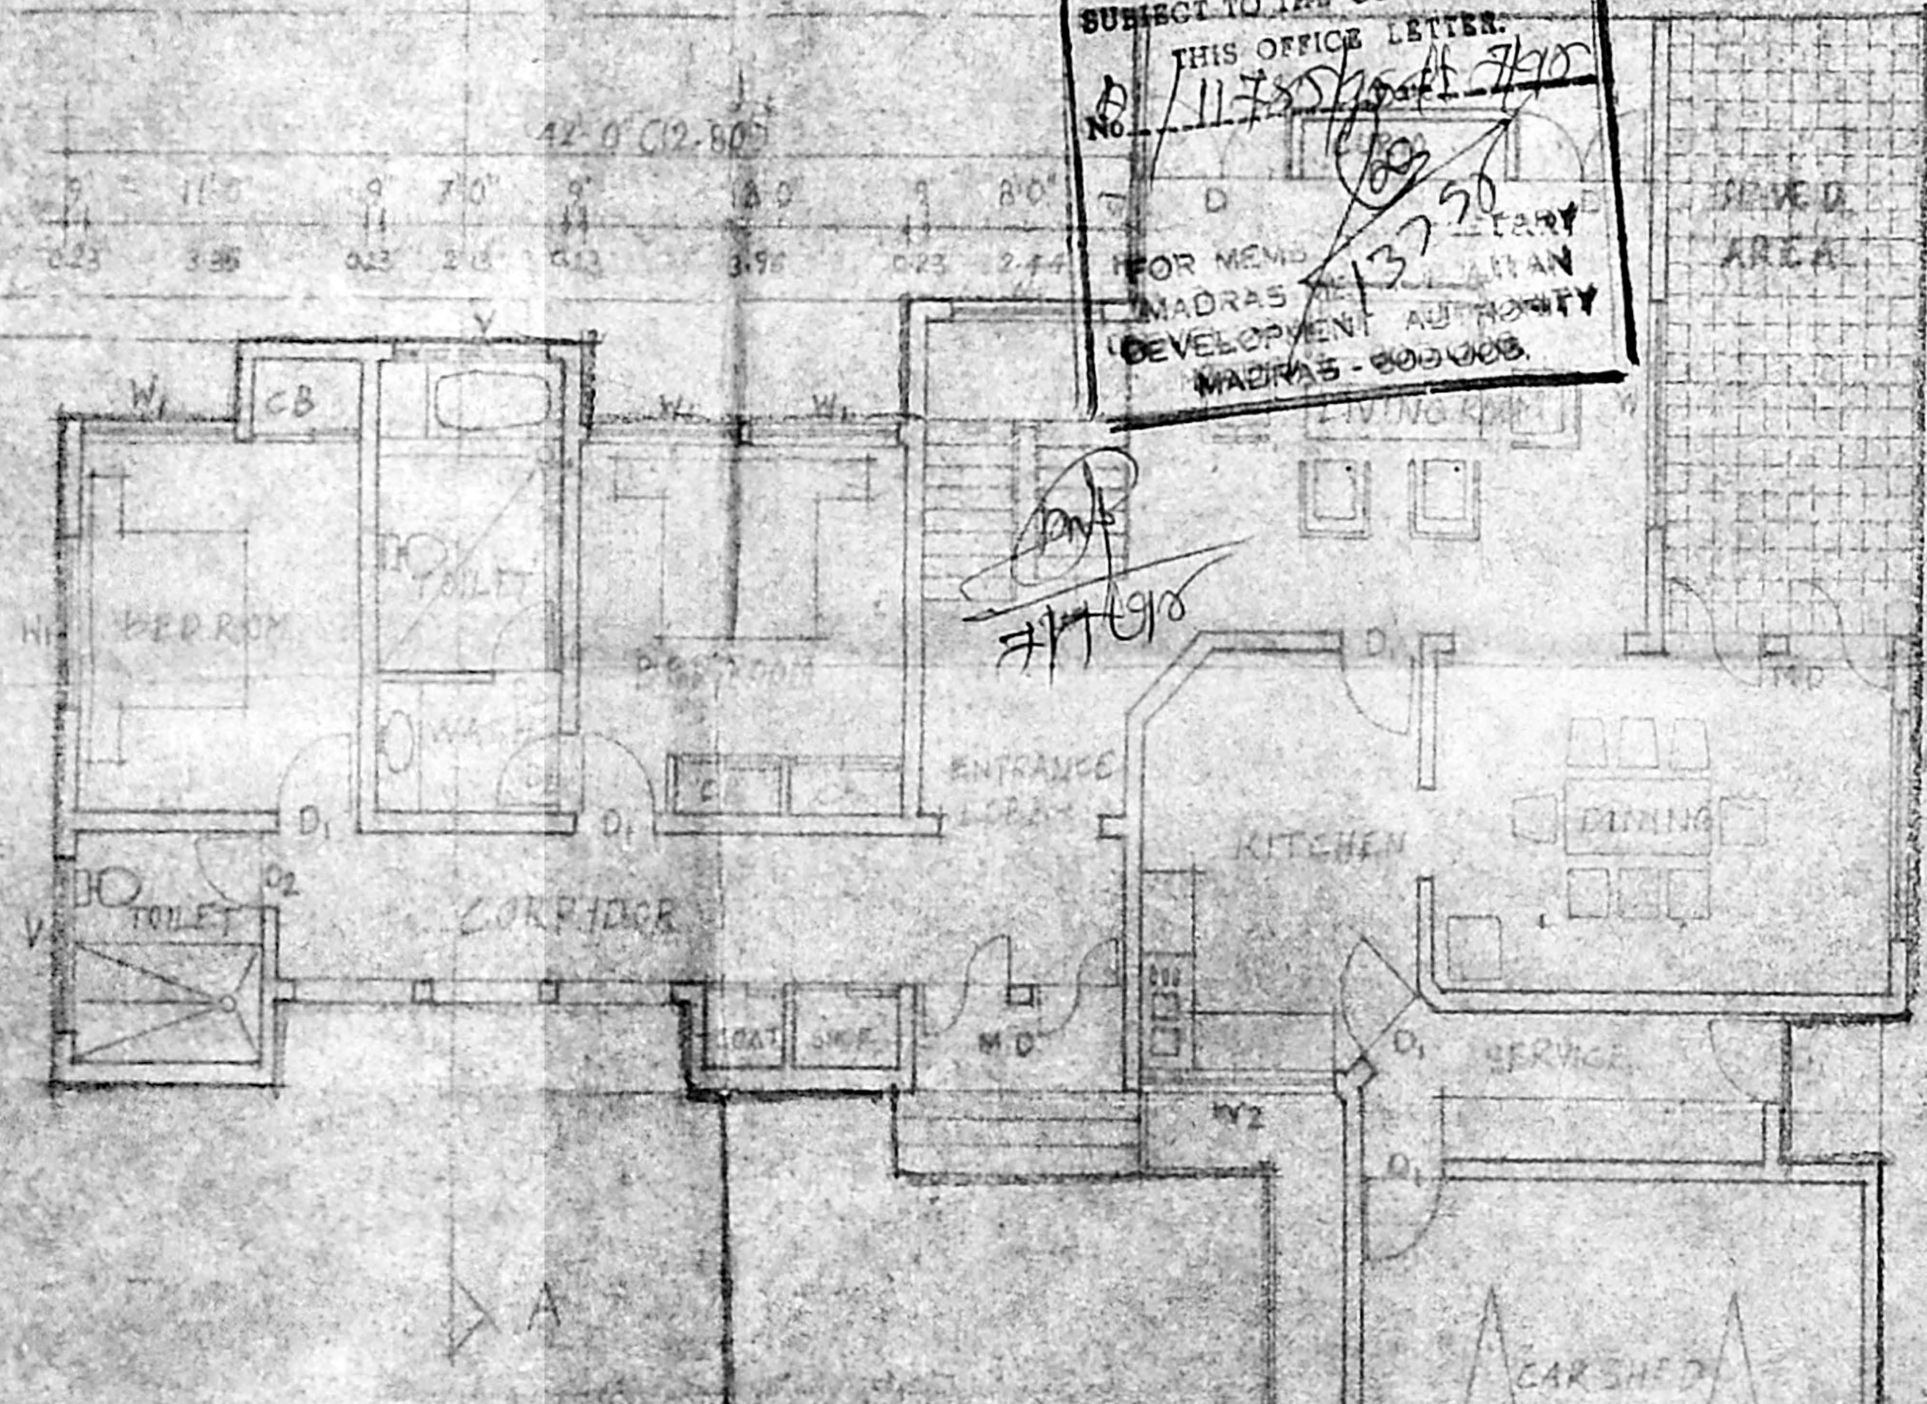

GROUND FLOOR PLAN

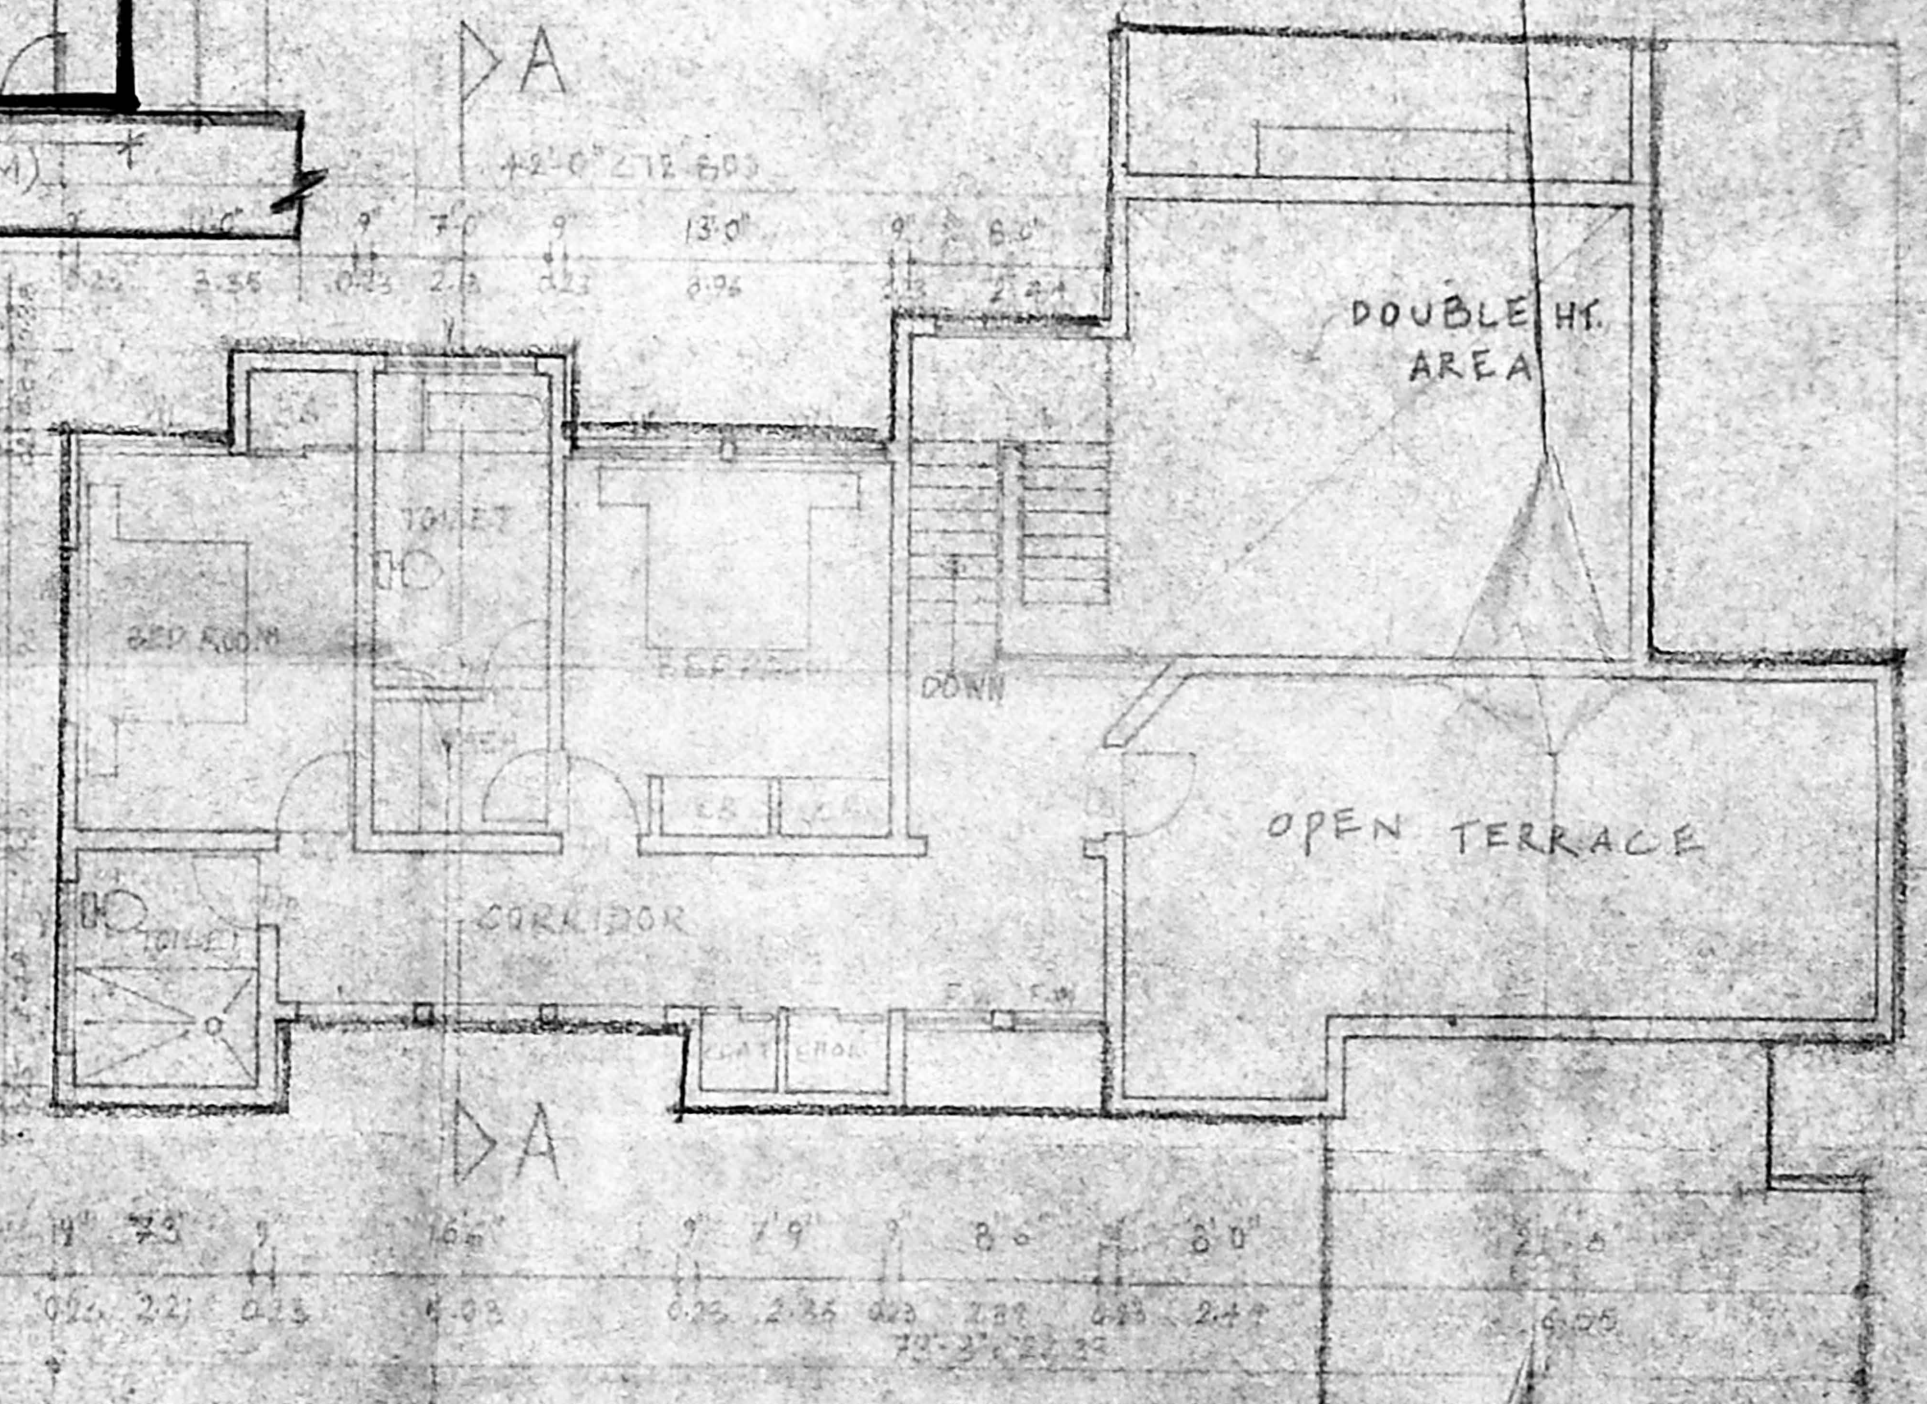


FIRST FLOOR PLAN

L.S. Abhinava Babu
 L.S. ABHINAVA BABU
 B. ARCH. ALLIED A.M.D. A.I.V.
 LICENCED SURVEYOR CLASS I
 R.A. 133/07

ARCHITECT TO OWNERS

PROPOSED RESIDENCE FOR MRS. SUSHEELA
 RAMACHANDRAN AT SURVEY NOS. 50/2, 50/1, 51/15,
 41/19, 42/4, 42/5, 42/6, 42/7, 42/13, 42/14, 42/15
 NUMBAL VILLAGE PALAYAMPATTU
 VELAPPANCHAVADI.

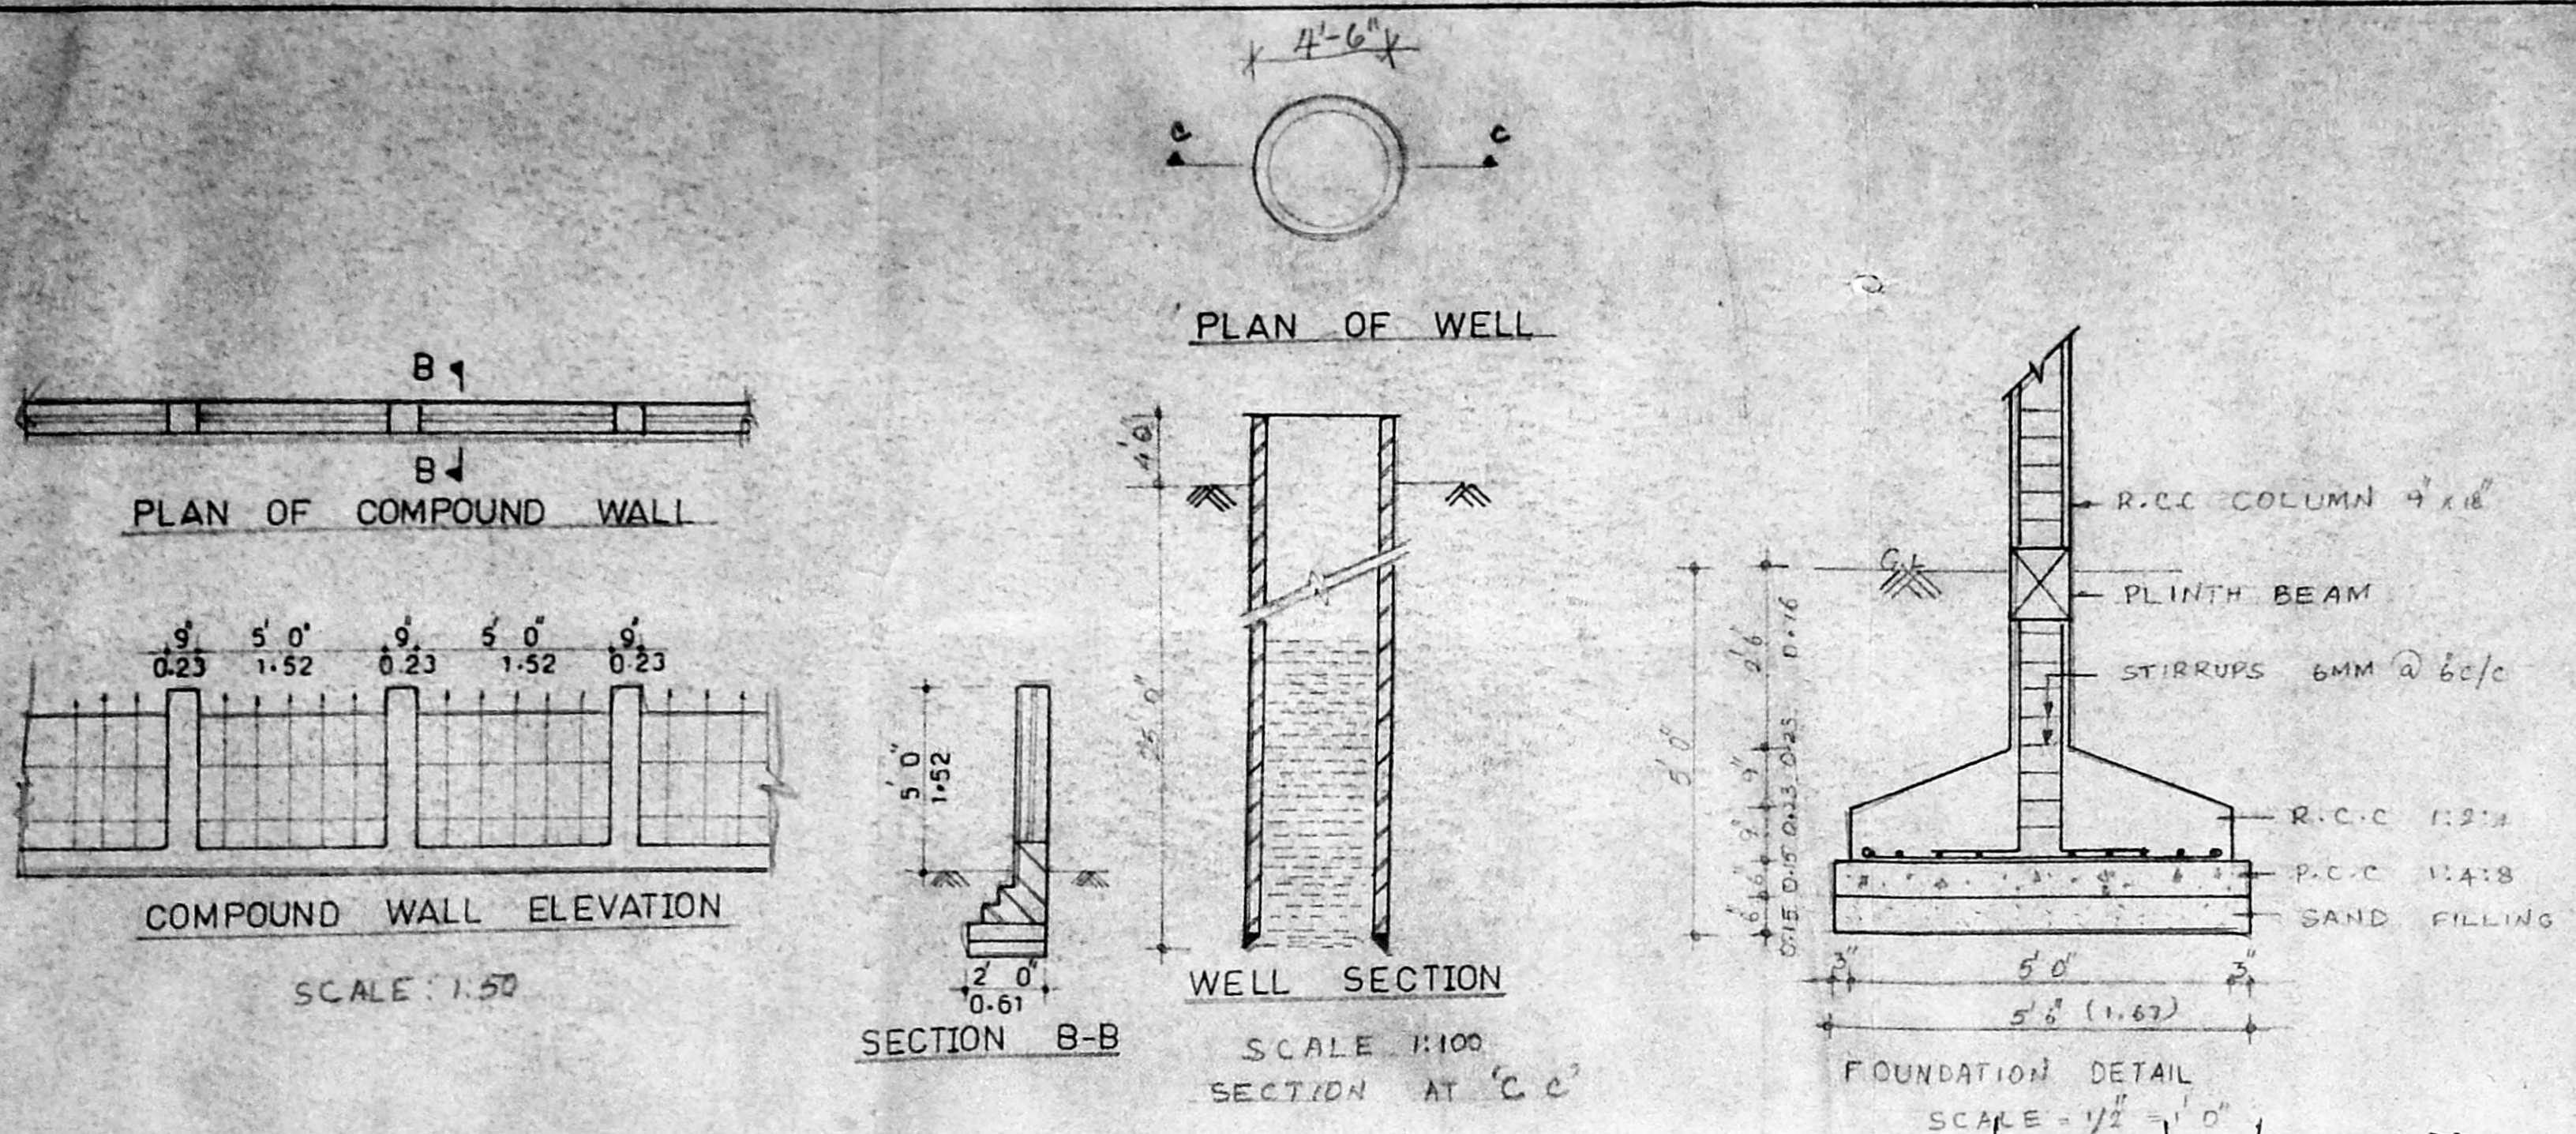

SCHEDULE OF JOINERY

NO	TYPE	SIZE IN METRIC	DESCRIPTION
1	MD	1.0 x 2.13	T.W. DOOR PANELLED SINGLE LEAF
2	D	0.83 x 2.13	C.W. DOOR WITH FLUSH SHUTTERS
3	D1	0.86 x 2.13	DOOR
4	D2	0.76 x 2.13	DOOR
5	FW	1.67 x 1.83	FRENCH WINDOW WITH OPENABLE GLAZED SHUTTERS
6	W	1.37 x 1.37	C.W. WINDOW
7	W1	1.22 x 1.37	WINDOW
8	W2	1.22 x 0.91	WINDOW
9	V	0.91 x 0.76	VENTILATOR

SPECIFICATION

FOUNDATION ISOLATED FOOTING WITH R.C.C. 1:2:4 OVER 6" THICK P.C.C. 1:4:8

COLUMNS USING R.C.C. 4" x 18" WITH 37# P.C. LAYER @ PLINTH

BRICK WORK USING C.M. 1:3 FOR WALLS

R.C.C. WORKS USING 1:2:4 MIX IN SLABS BEAMS & SUNSHADE ETC.


PLASTERING (A) CEILING C.M. 1:3 (B) INTERIOR SURFACE C.M. 1:4 (C) EXTERNAL SURFACE C.M. 1:3

WOOD WORK USING TREATED TEAK WOOD WITH 2 COATS OF ENAMEL PAINT OVER ONE COAT OF WOOD PRIMER

FLOORING MOSAIC TILES FIXED ON TOP OF 1:3 MORTAR

WEATHERING COURSE PAVING PRESSED CLAY TILES USING C.M. 1:3 OVER BRICK JELLY LIME CONCRETE

Tank size	L	B	D
Up flow filter I	1.82m	5.64m	1.82m
Up flow filter II	"	"	"
Up flow filter III	"	"	"
Septic tank	8.61m	5.64m	1.82m

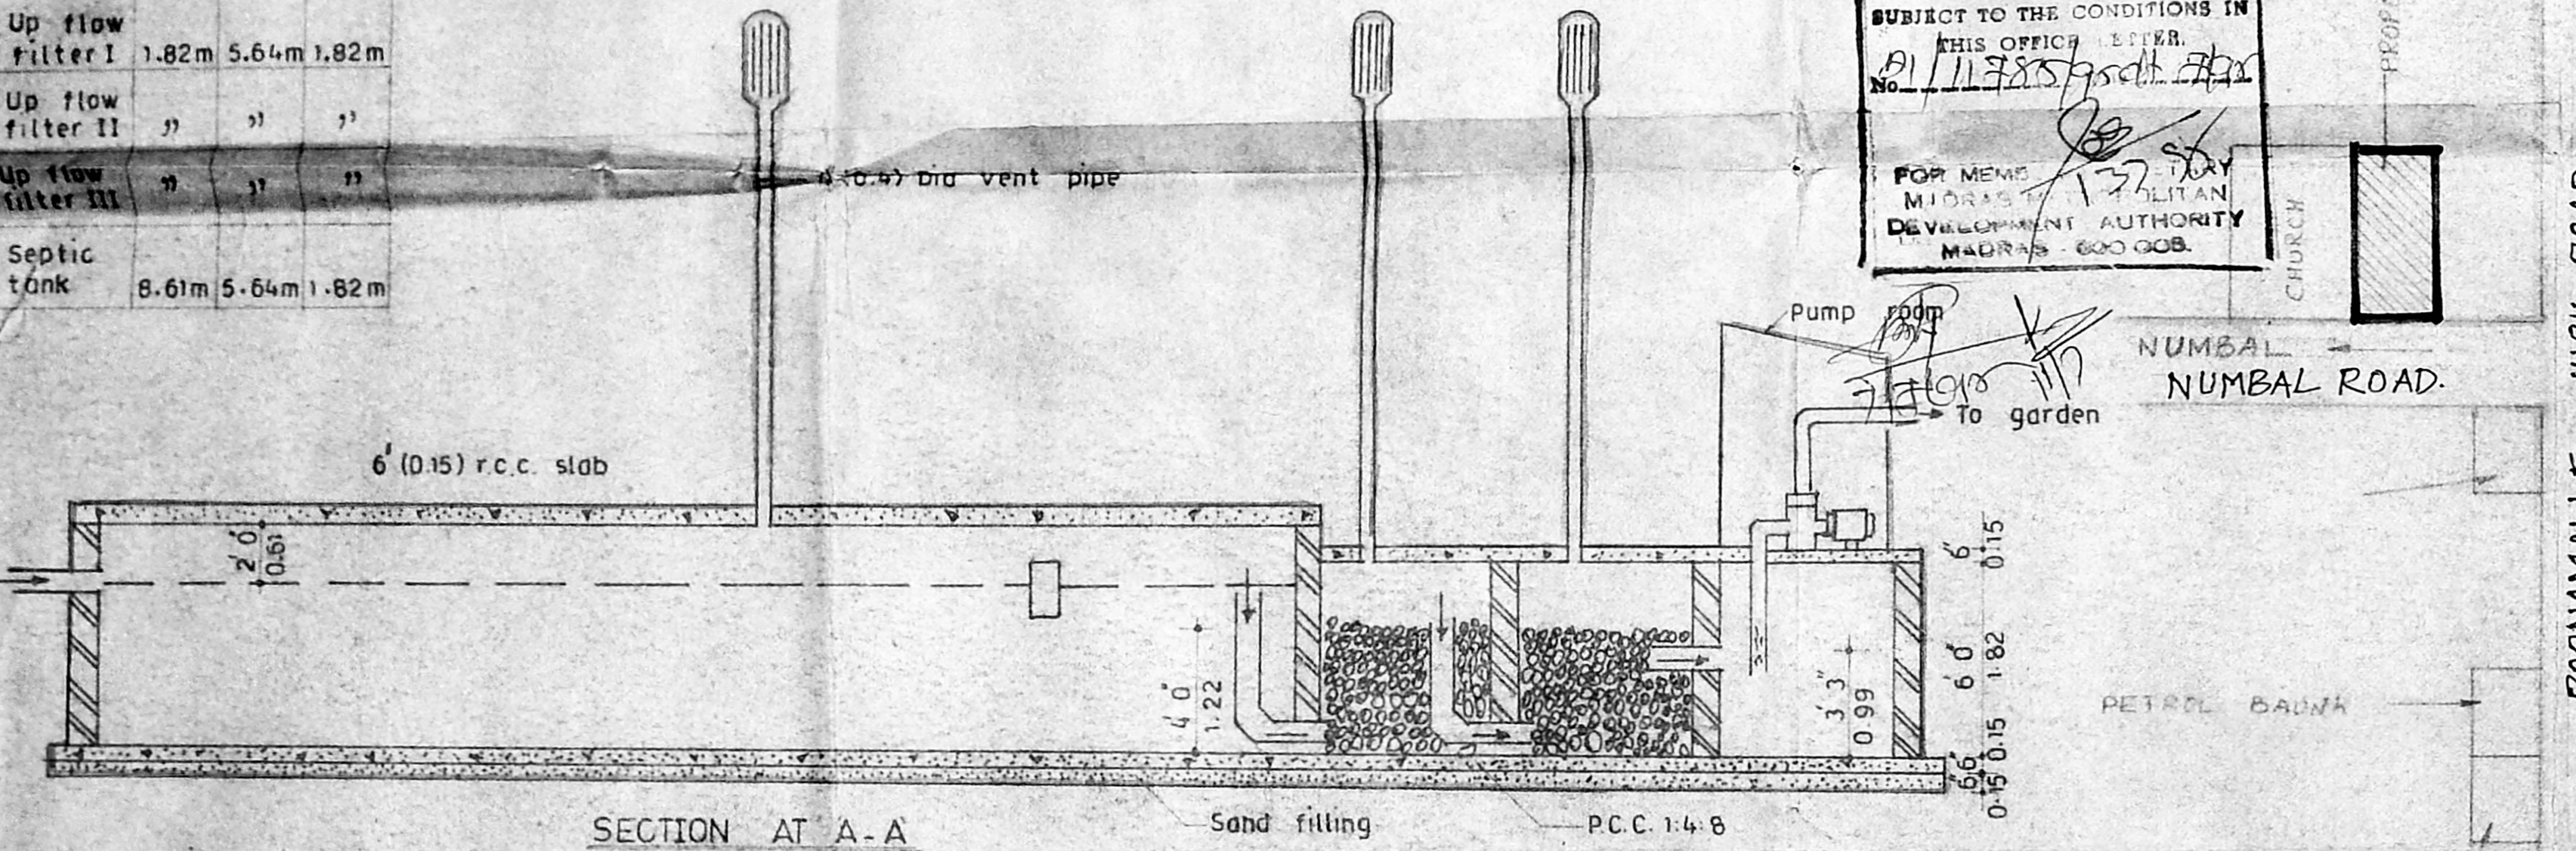

A/19038/418/90dt: 7-95



Planning Permit No. _____

APPROVED

SUBJECT TO THE CONDITIONS IN THIS OFFICE ORDER.

No. 11785/90dt

FOR MEMS
 MADRAS METROPOLITAN
 DEVELOPMENT AUTHORITY
 MADRAS - 600 008.

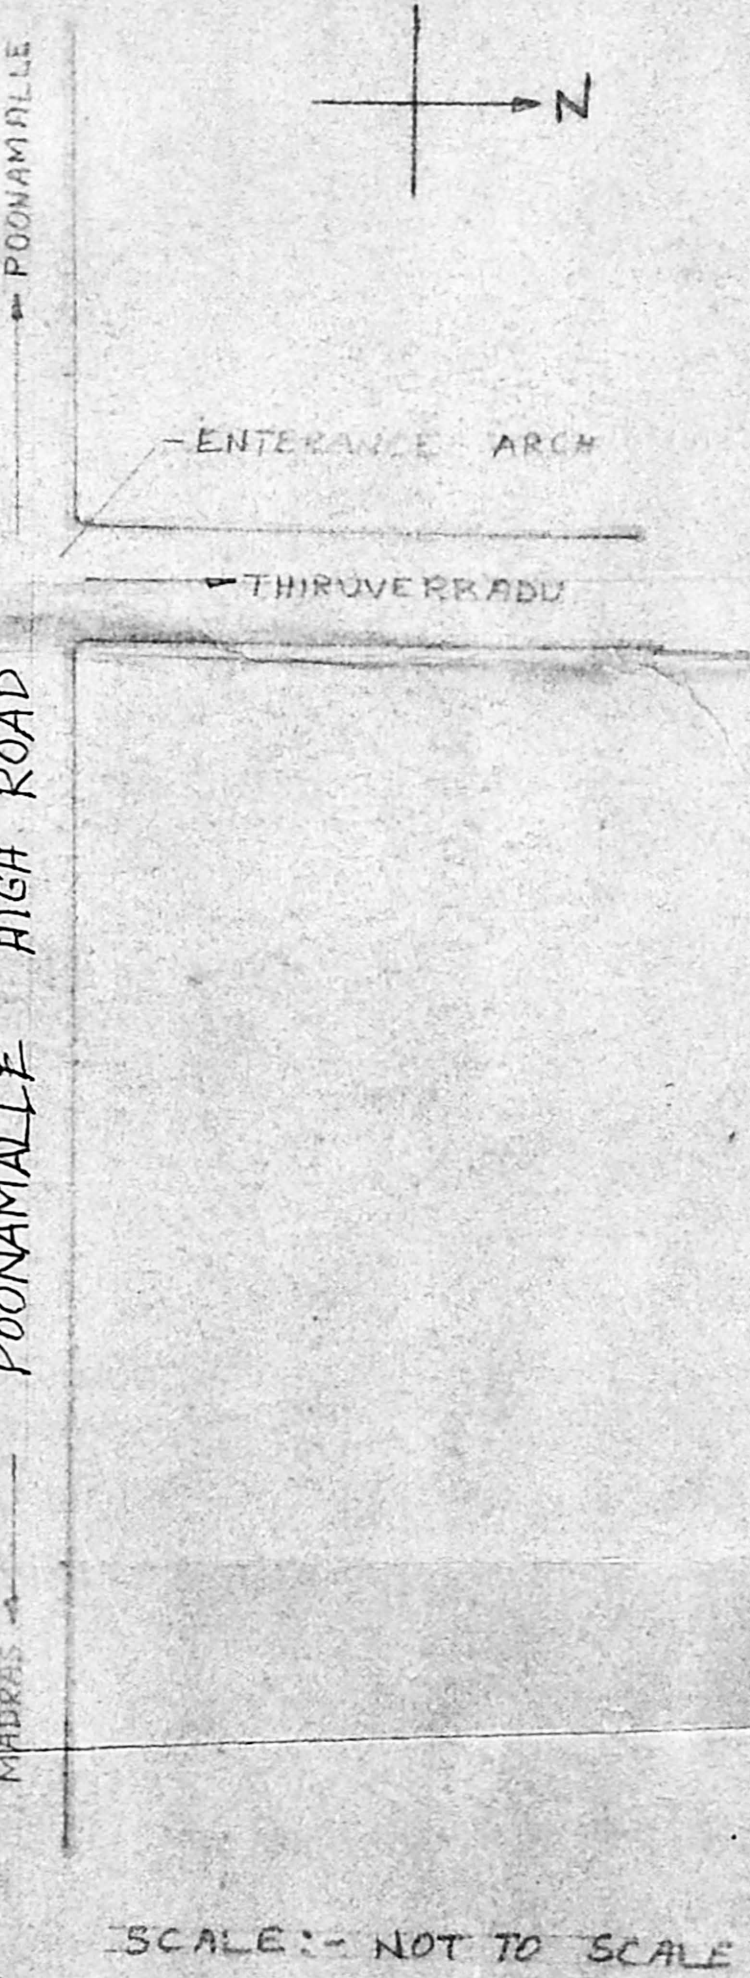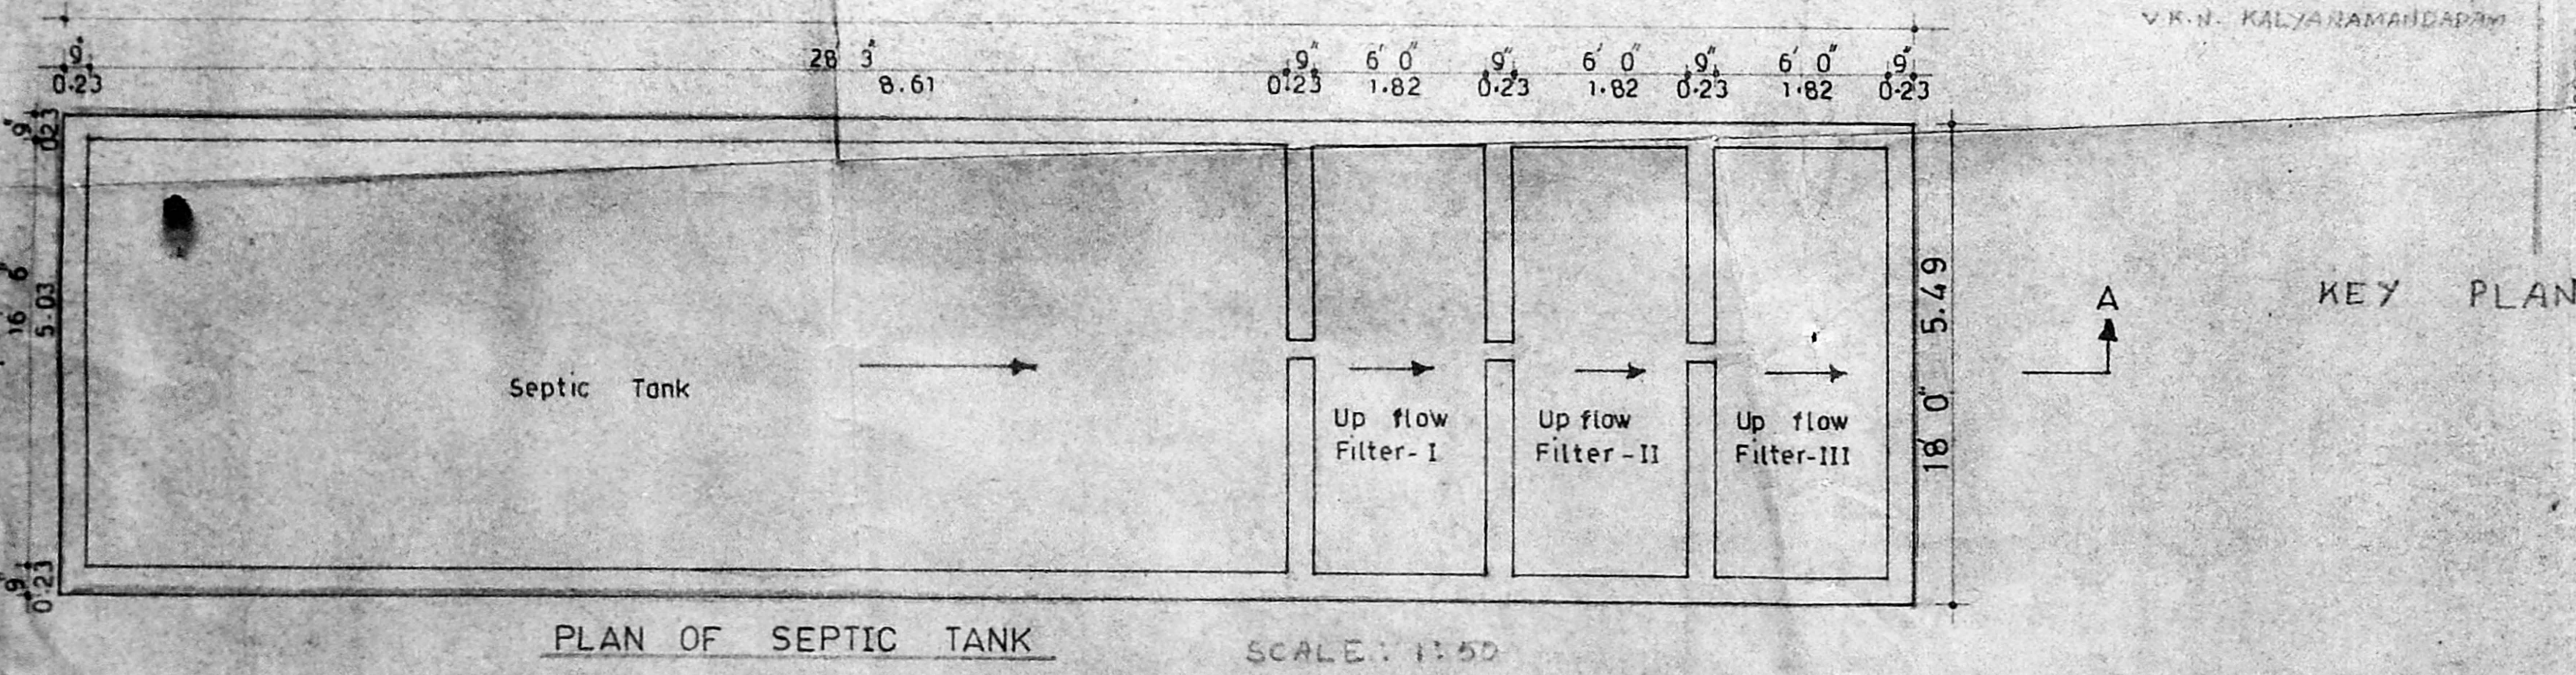

AREA STATEMENT

	FSI AREA IN SQ. FT.	IN METRIC
1 PLOT AREA	42683 SQ. FT.	3966.78M
2 GROUND FLOOR	2477 SQ. FT.	230.20M
3 FIRST FLOOR	975 SQ. FT.	90.61M

COLOUR INDEX

PROPOSED	
BOUNDARY	
ROAD	

SHEET NO. 2 OF 2 SCALE A-S-F

OWNERS SIGNATURE

V.R.N. KALYANAMANDARAM

ARCHITECT

L.S. ABHINESHA BABU
 B. ARCH. ALIA, ALLIED ALV.
 LICENCED SURVEYOR CLASS I
 R.A. 133/87

L.S. ABHINESHA BABU B. ARCH. ALIA MCA
 LICENCED SURVEYOR CLASS I R.A. NO. 133/87
 NO. 21, FIRST STREET
 BALAJI NAGAR, ROYAPET, MADRAS - 600 014