



FRONT ELEVATION

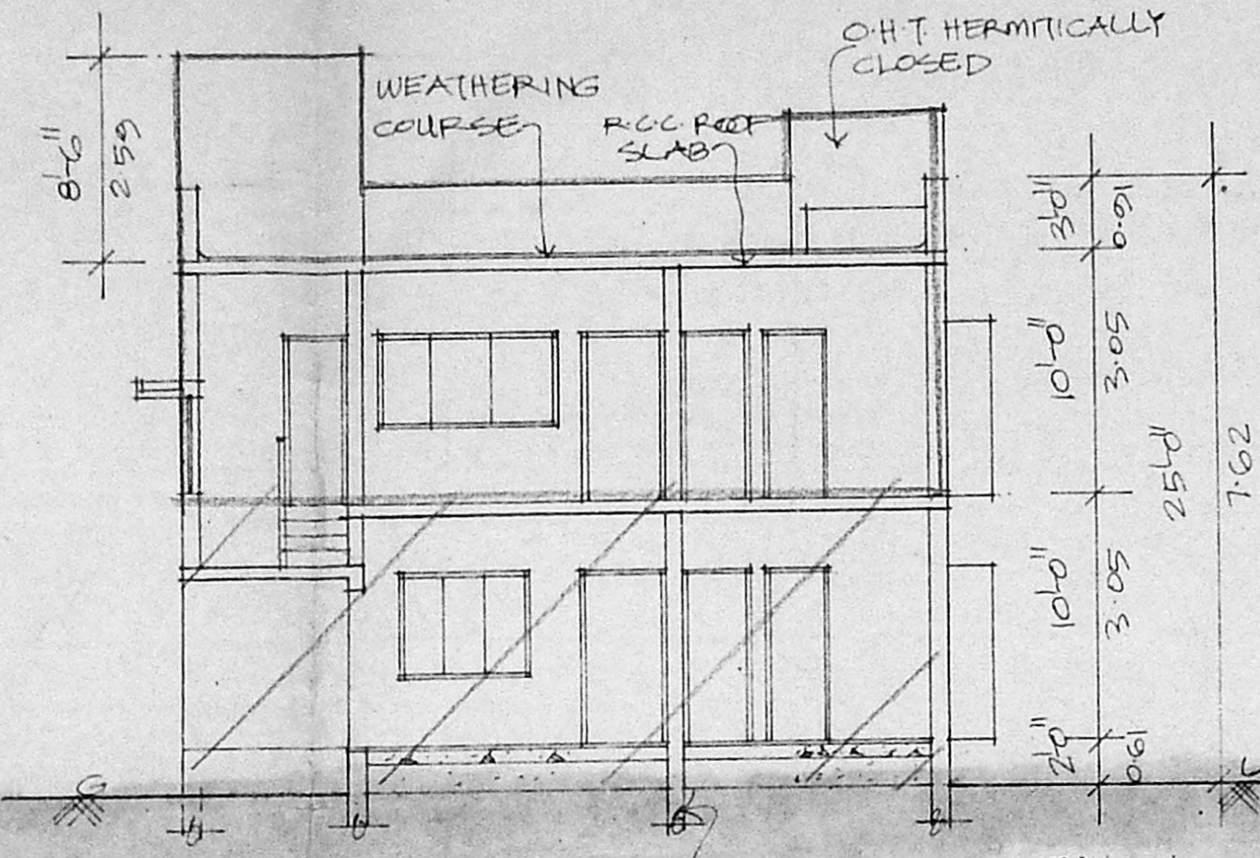


SECTION - AB

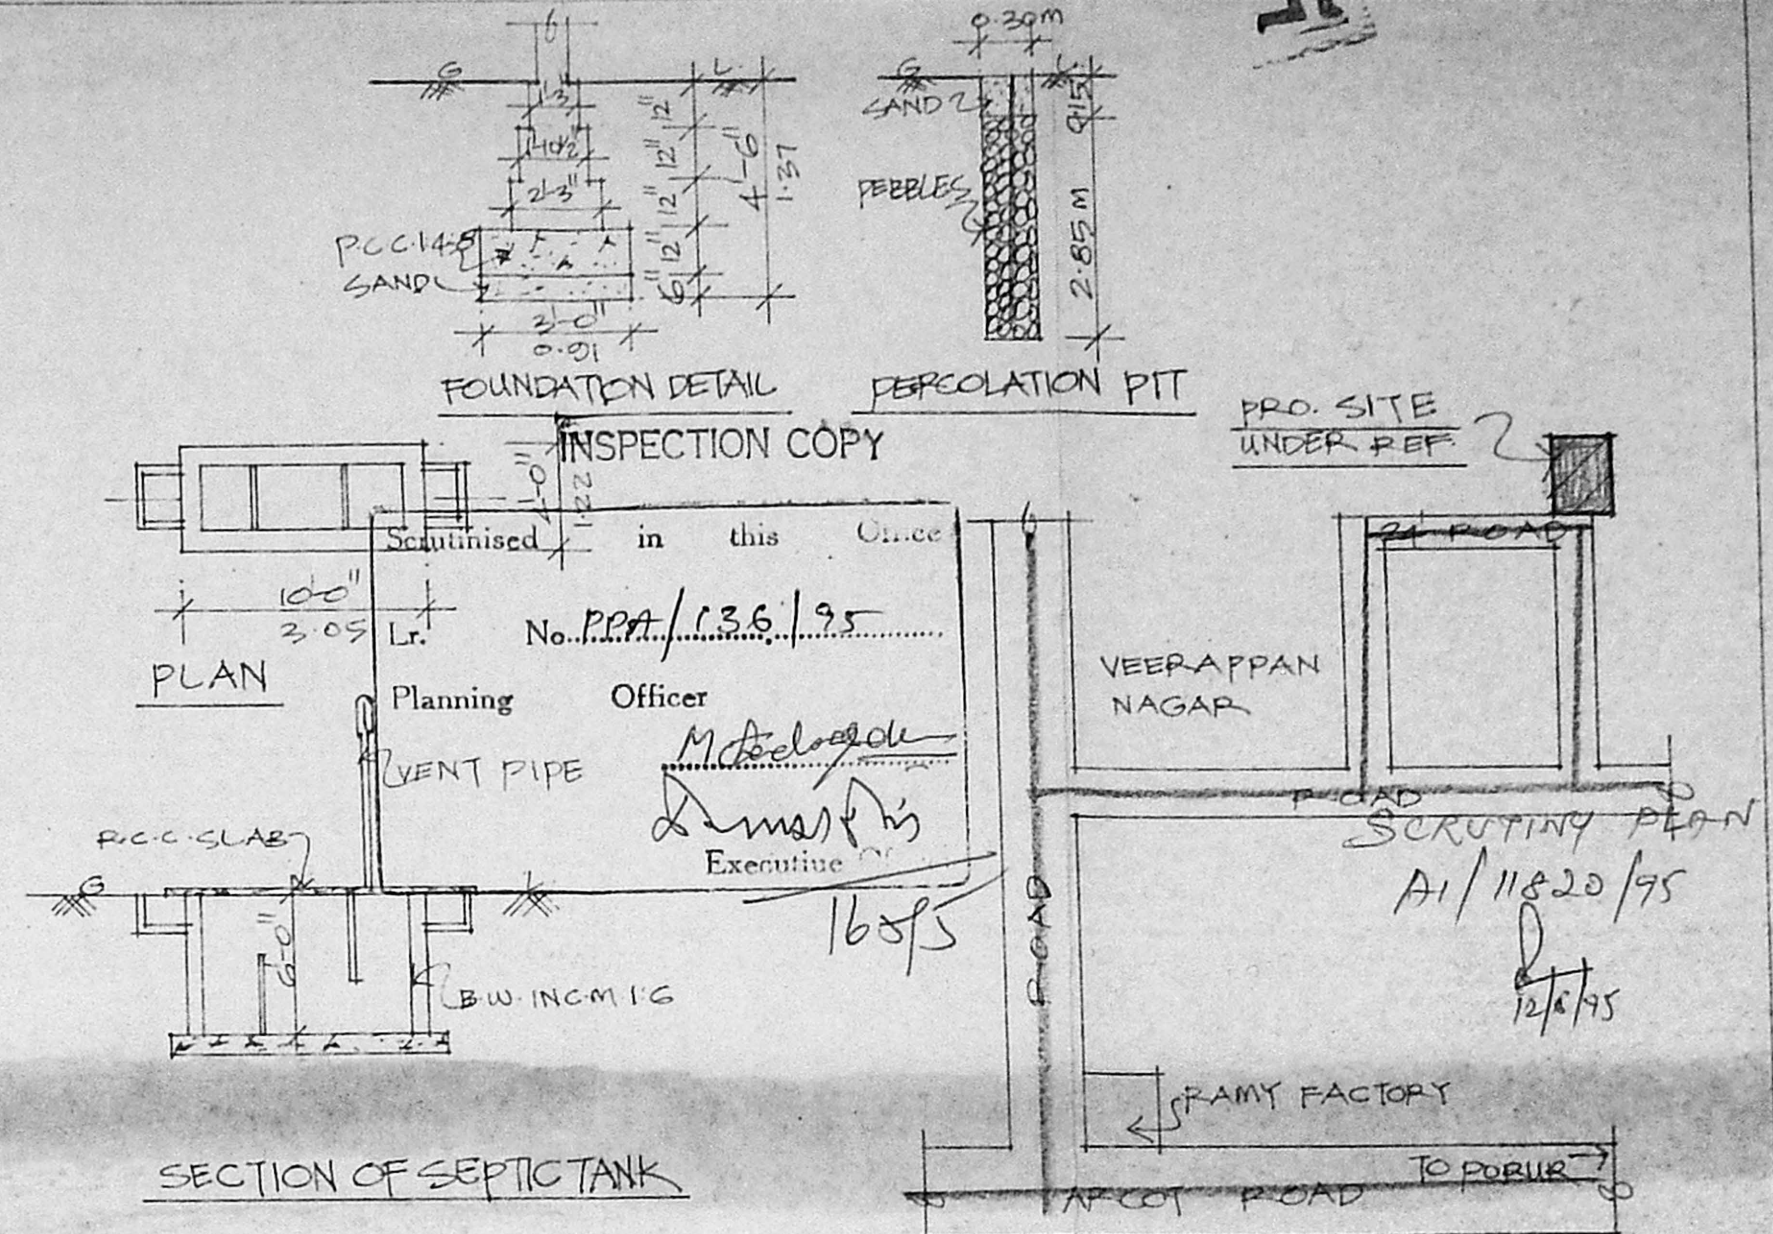


SECTION OF SEPTIC TANK

KEY PLAN (NOT TO SCALE)

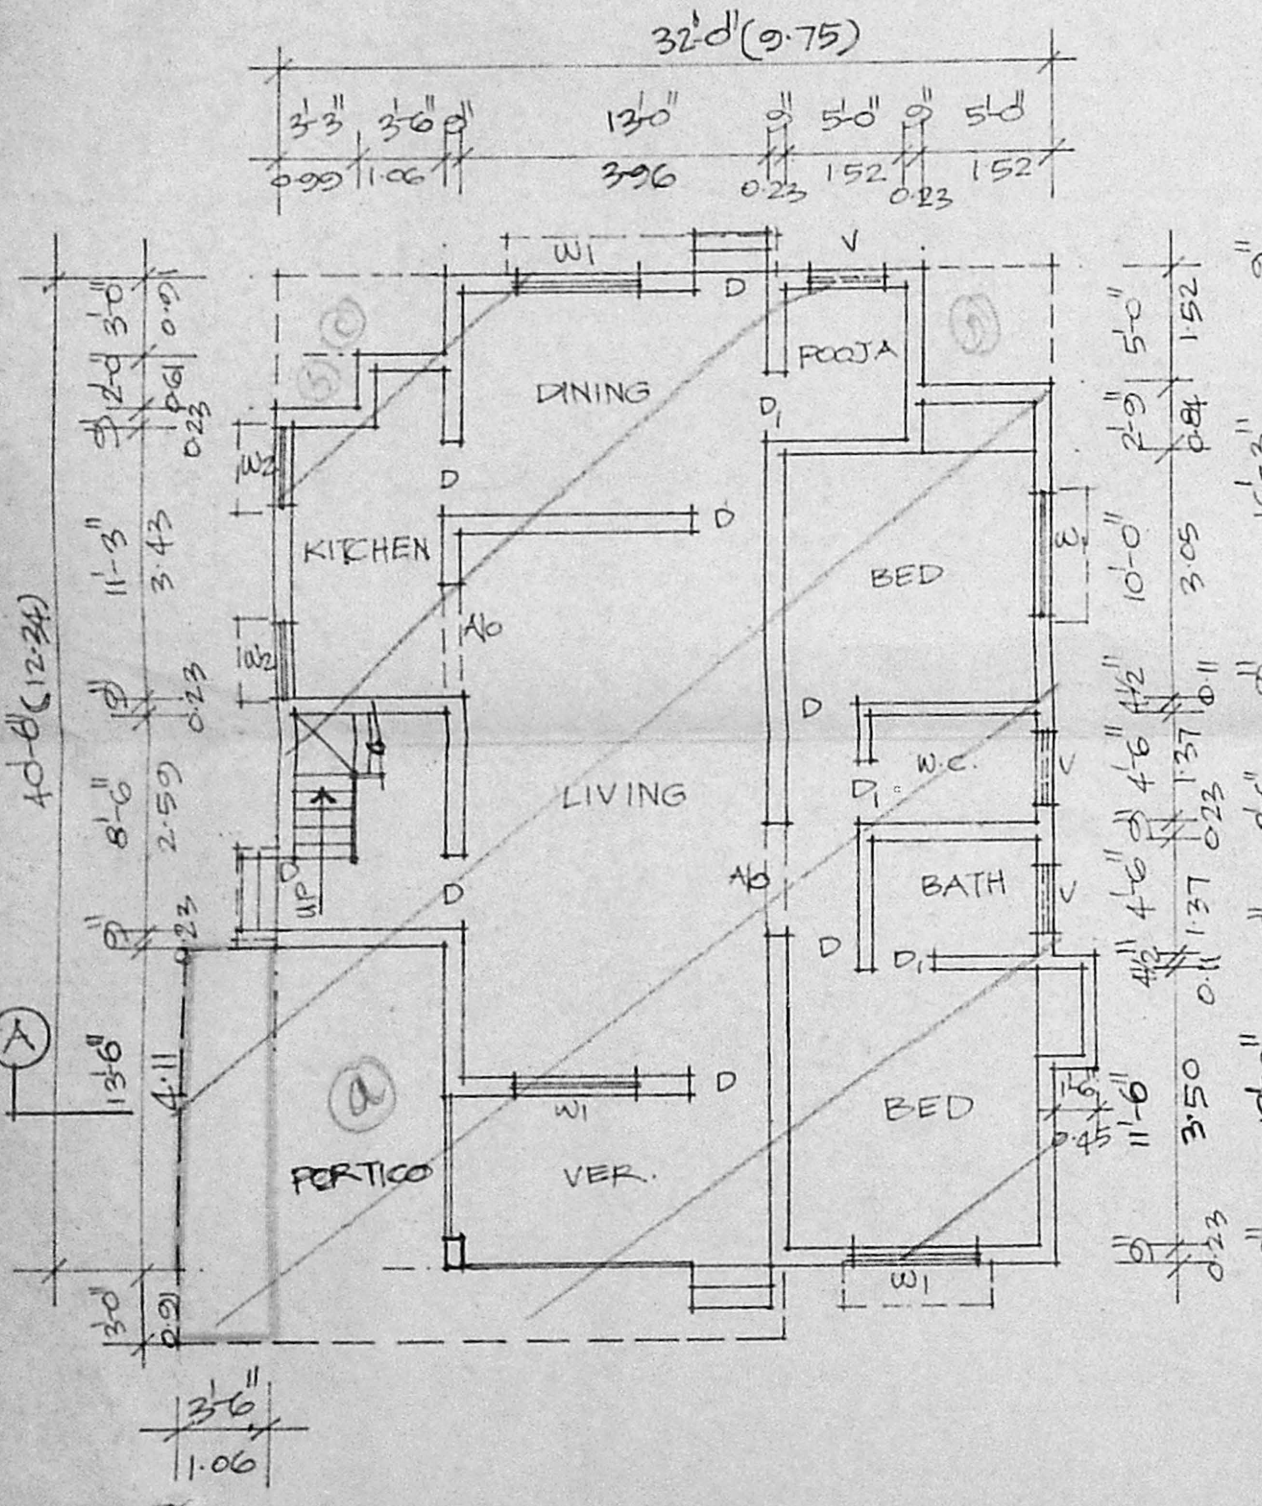


GROUND FLOOR PLAN (EXISTING)


SCALE: 1"=8'-0"

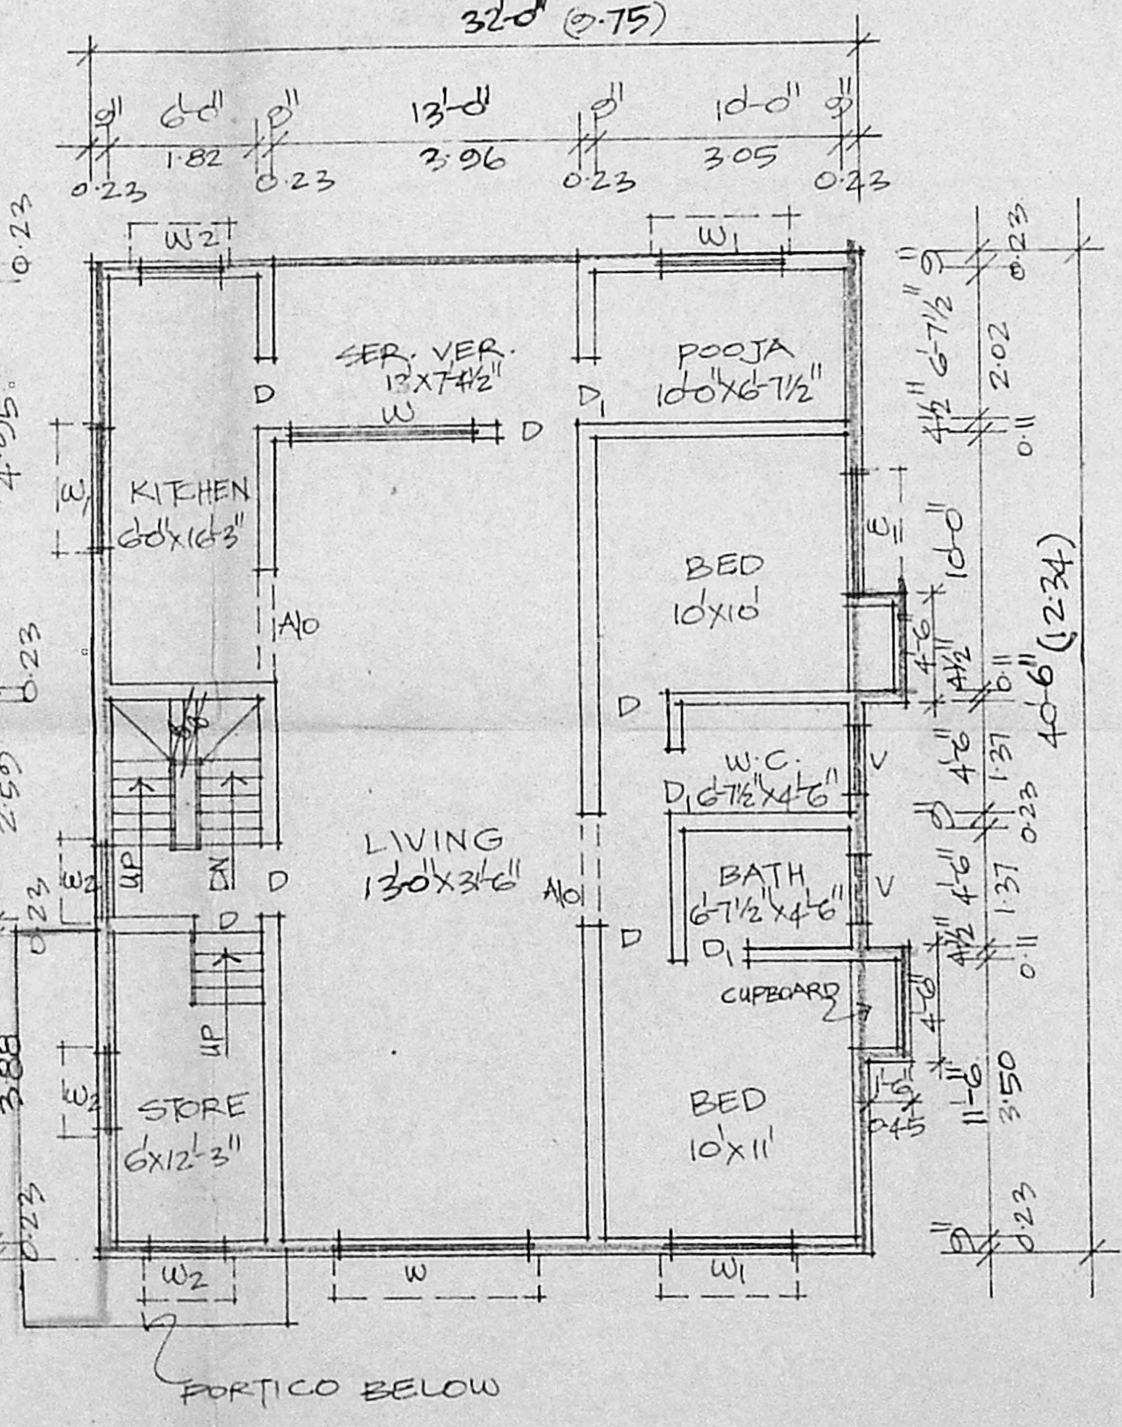

FIRST FLOOR PLAN (PROPOSED)

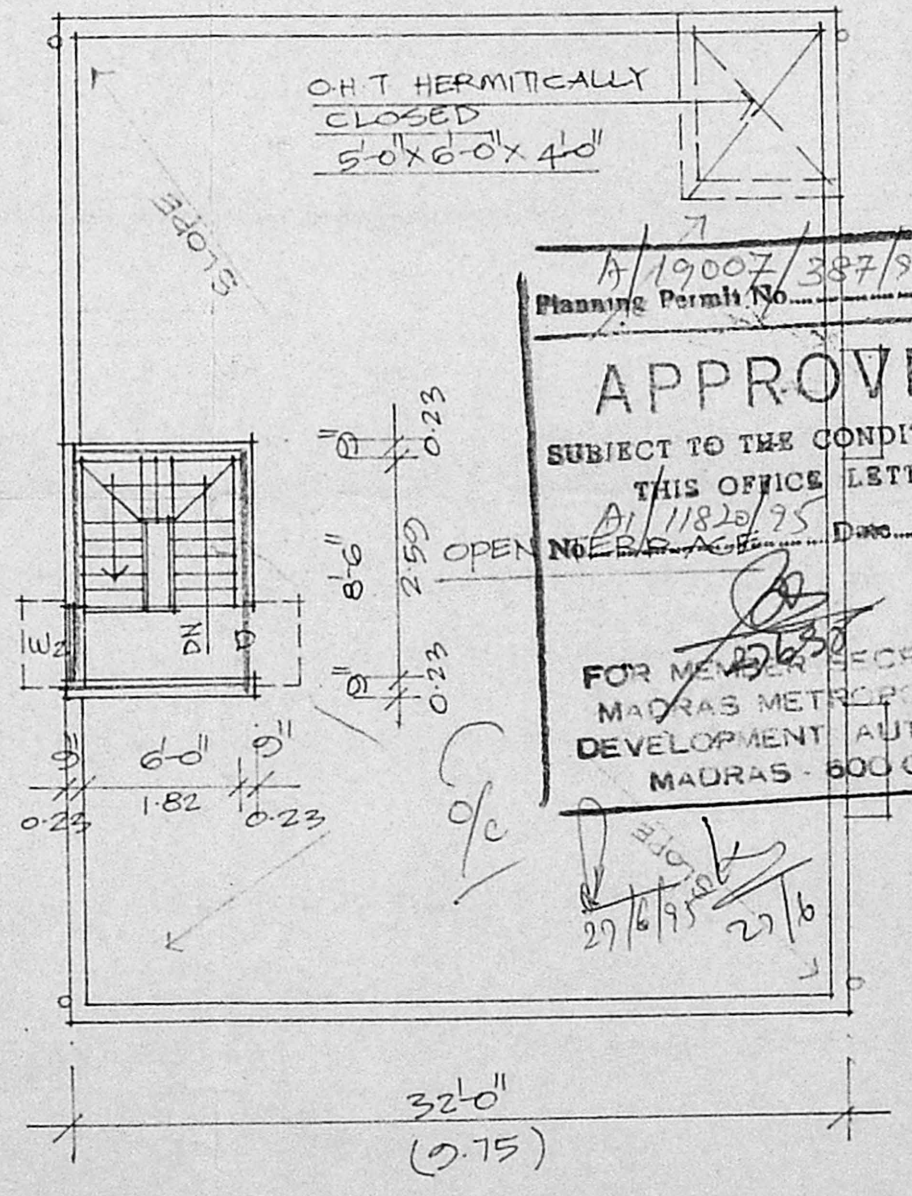

TERRACE PLAN

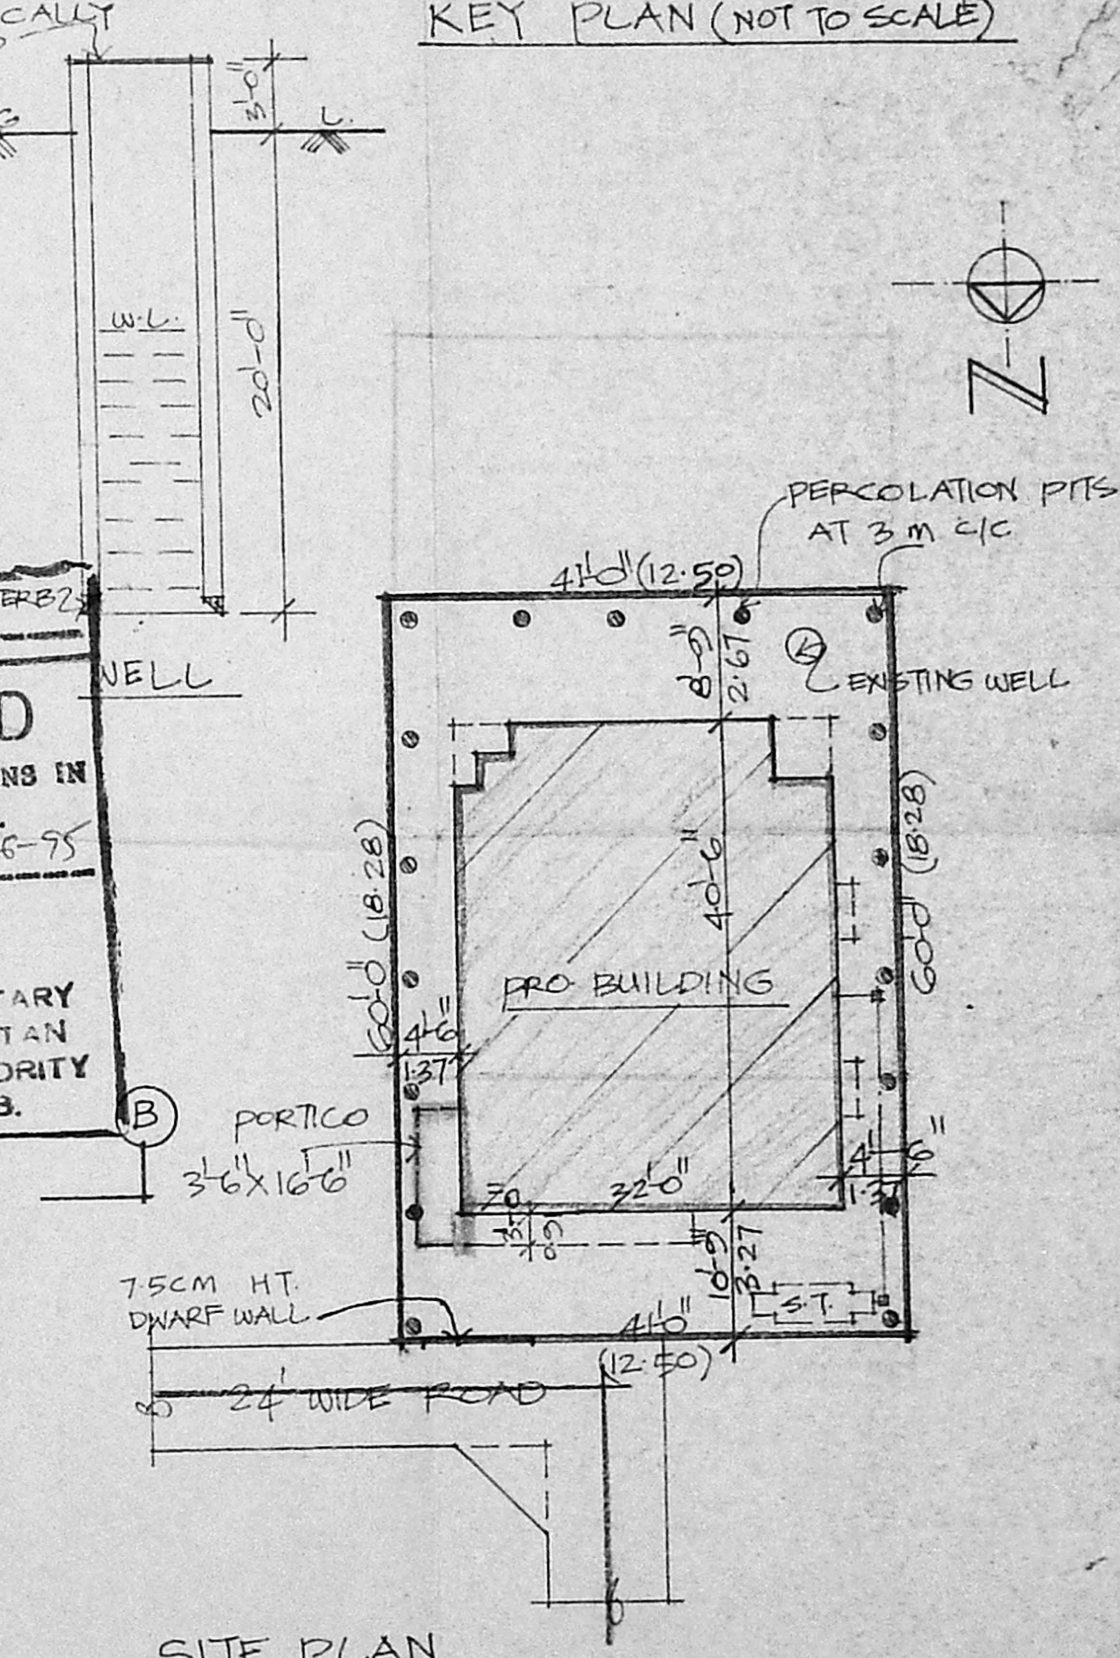

SITE PLAN

SCALE: 1"=16'-0"

APPROVED
 SUBJECT TO THE CONDITIONS IN THIS OFFICE LETTER.
 Planning Permit No. A/19007/387/95 KEBB
 A/11820/95
 FOR MEMBER SECRETARY
 MADRAS METROPOLITAN
 DEVELOPMENT AUTHORITY
 MADRAS - 600 008.

SPECIFICATION	
SAND FILL IN FOUNDATION.	
P.C.C 1:4:8 IN FOUNDATION.	
BR. WORK IN C.M. 1:5	
PLASTERING IN C.M. 1:4	
R.C.C WORKS IN 1:2:4 MIX.	

JOINERIES	
D DOOR	3'0" x 7'0"
D "	2'6" x 7'0"
W WINDOW	7'6" x 4'0"
W1 "	5'0" x 4'0"
W2 "	3'0" x 4'0"
V VENTILATOR	3'0" x 1'6"
A0 ARCH OPEN	4'6" x 7'0"

AREA DETAIL	
TOTAL SITE EXTENT:	SQ.FT. 2460 / SQ.M. 228.62
GROUND FLOOR AREA: (+ PORTICO)	1330 / 123.60
FIRST FLOOR AREA: (PROPOSED)	1296 / 120.45
TOTAL	2626 / 244.05
F.S.I: 1.03	COVERAGE: 56%

COLOUR INDEX	
[Symbol]	PROPOSED WORK
[Symbol]	BOUNDARY
[Symbol]	ROAD
[Symbol]	EXISTING WORK TO BE REGULARISED.

PLAN SHOWING THE GROUND FLOOR
 EXISTING BUILDING TO BE REGULARISED
 AND PROPOSED FIRST FLOOR IN PLOT NO 19,
 S NO 119, VEERAPPA NAGAR, VALASARAVAKKAM
 VILLAGE, SAIDAPET T.K.

OWNER
Er. K. VENUGOPAL, Rtd. A.E.E.
 CORPORATION OF MADRAS
 Civil & Sanitary Engineering Consultant
 Licensed Surveyor, Class-I No. 100
 Licensed Plumber, Class-I Metro. No. 100
 Searange No. Water Supp.
 3, Noolakadan Street, Nungambakkam
 Madras 600 034