

A/19178/558/95


Planning Permit No. **Pl-8/95**
APPROVED
 SUBJECT TO THE CONDITIONS IN THIS OFFICE LETTER.
 No. **Pl/12313/95** No. **8/95**
 o/c. *[Signature]*
 FOR MEMBER SECRETARY
 MADRAS METROPOLITAN DEVELOPMENT AUTHORITY
 MADRAS - 600 008.

RCC OVER TANK
 HERMATICAL SEALED


PROP RCC ROOF SLAB 4 1/2" THICK
 WITH WEATHERING COURSE ON TOP

BRICK PARAPET WALL


EXISTING COUNTRY TILED ROOF

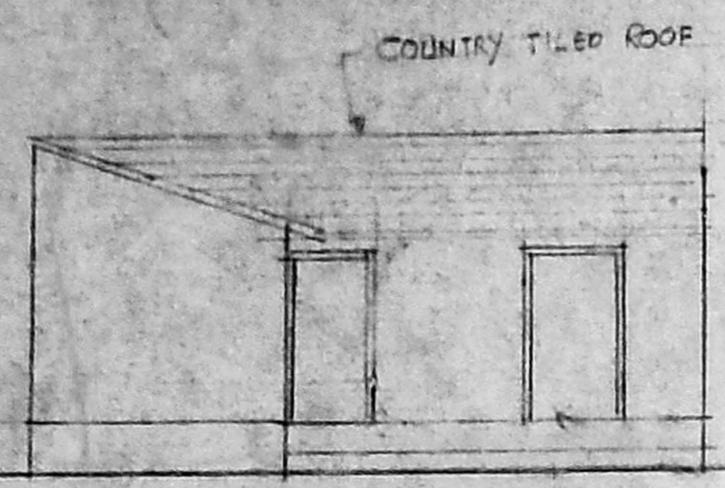

ELEVATION
 (PROPOSED DEMOLITION)

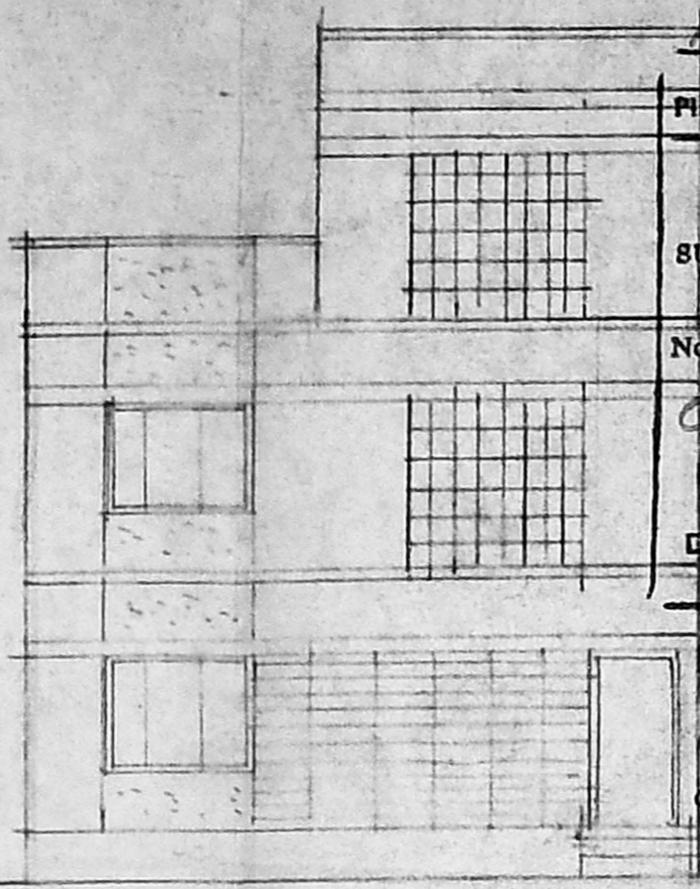

FRONT ELEVATION
 (PROPOSED)

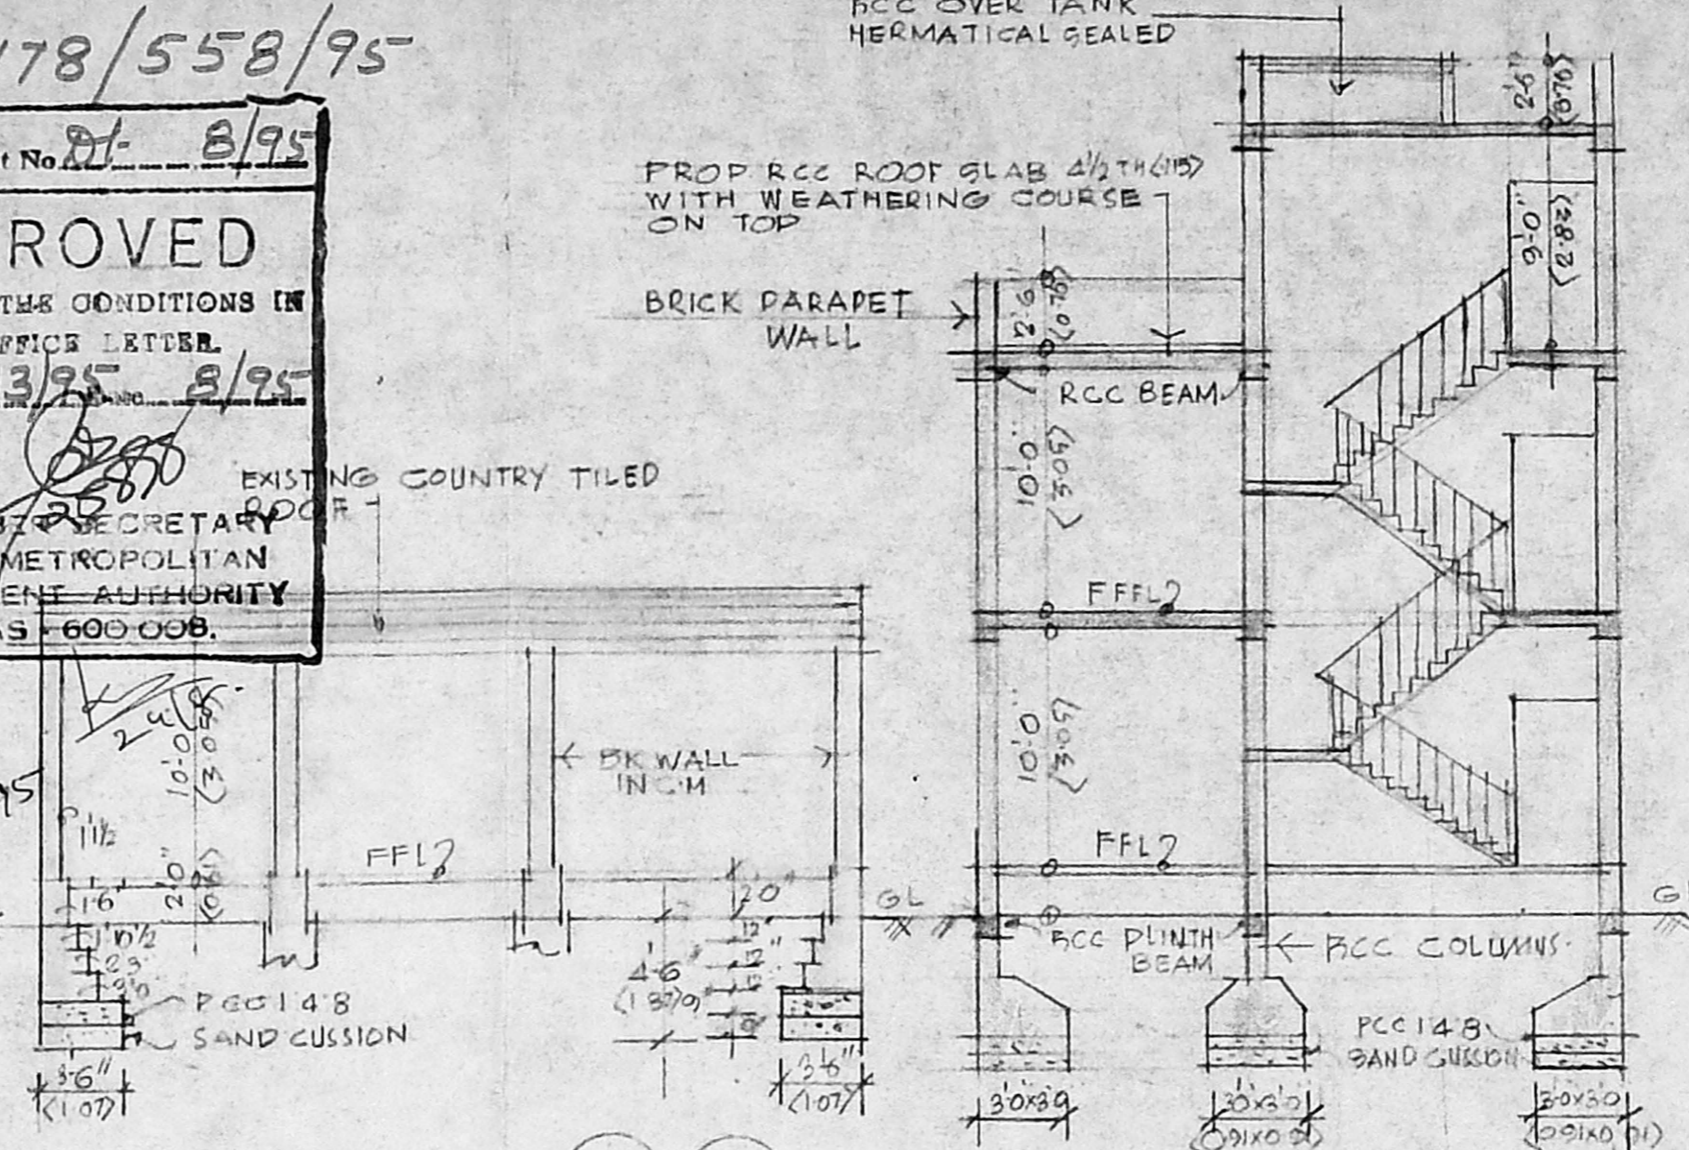

SECTION ON A (B)
 (PROPOSED DEMOLITION)

SECTION ON X (Y)
 (PROPOSED)

SCHEDULE OF FITTINGS

- D DOOR 2'3" x 7'0" (0.7 x 2.13)
- D1 DOOR 7'0" x 7'0" (2.13 x 2.13)
- P2 DOOR 2'6" x 7'0" (0.76 x 2.13)
- W WINDOW 5'0" x 4'6" (1.52 x 1.37)
- W1 WINDOW 4'0" x 4'6" (1.22 x 1.37)
- V VENTILATOR 3'0" x 2'0" (0.91 x 0.61)


2nd Revised Plan
 A/12313/95

AREA DETAILS


PLOT EXTENT	1131 SQ FT (105 SQ M)
PROP GF AREA	442 SQ FT (41 SQ M)
PROP FF AREA	442 SQ FT (41 SQ M)
HEAD ROOM AREA	1121 SQ FT
TOTAL	11009 SQ FT

LEGEND SCALE 1" = 8'-0" (1CM = 1M)


- PROPOSED DEMOLITION SHOWN THUS
- PROPOSED BUILDING
- ROADS
- BOUNDARY

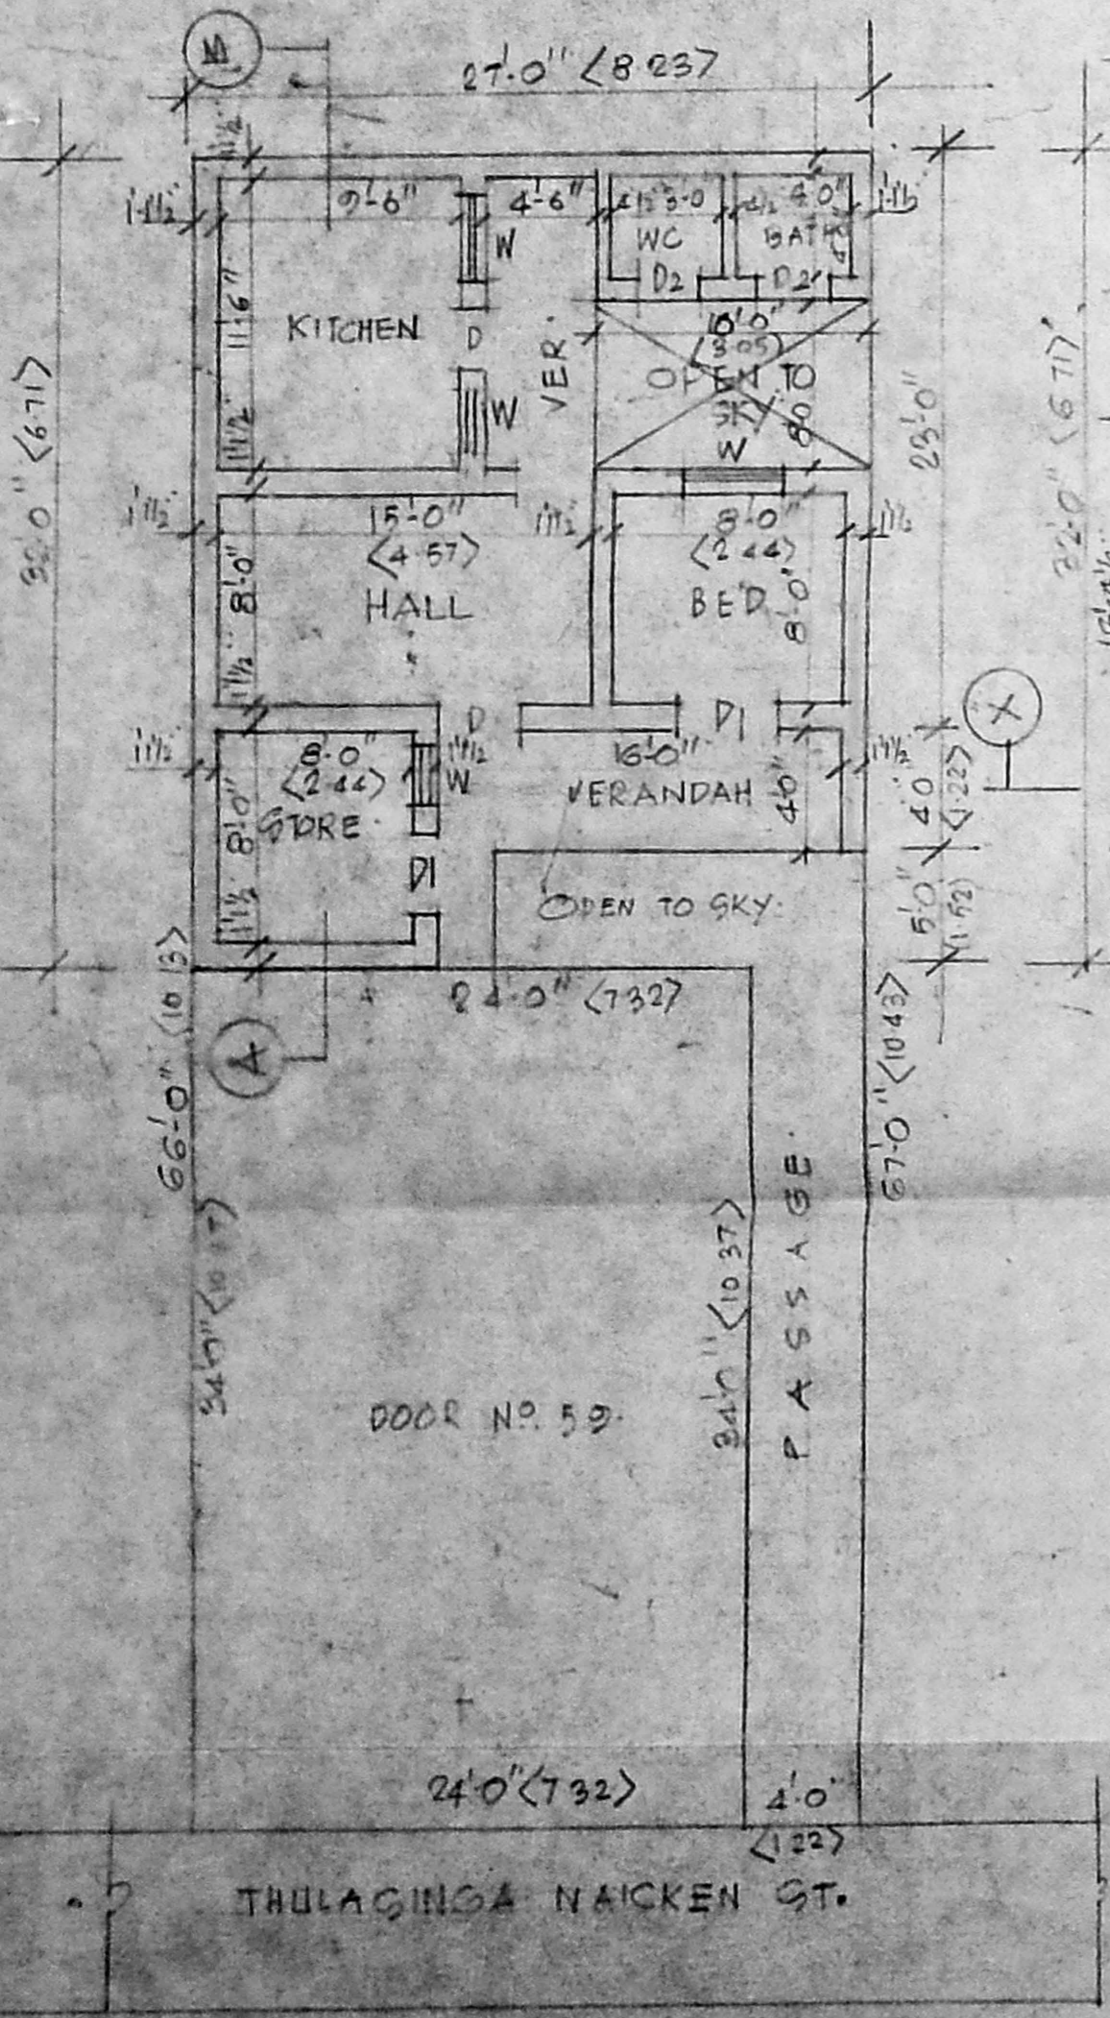


PLAN (PROP. DEMOLITION)

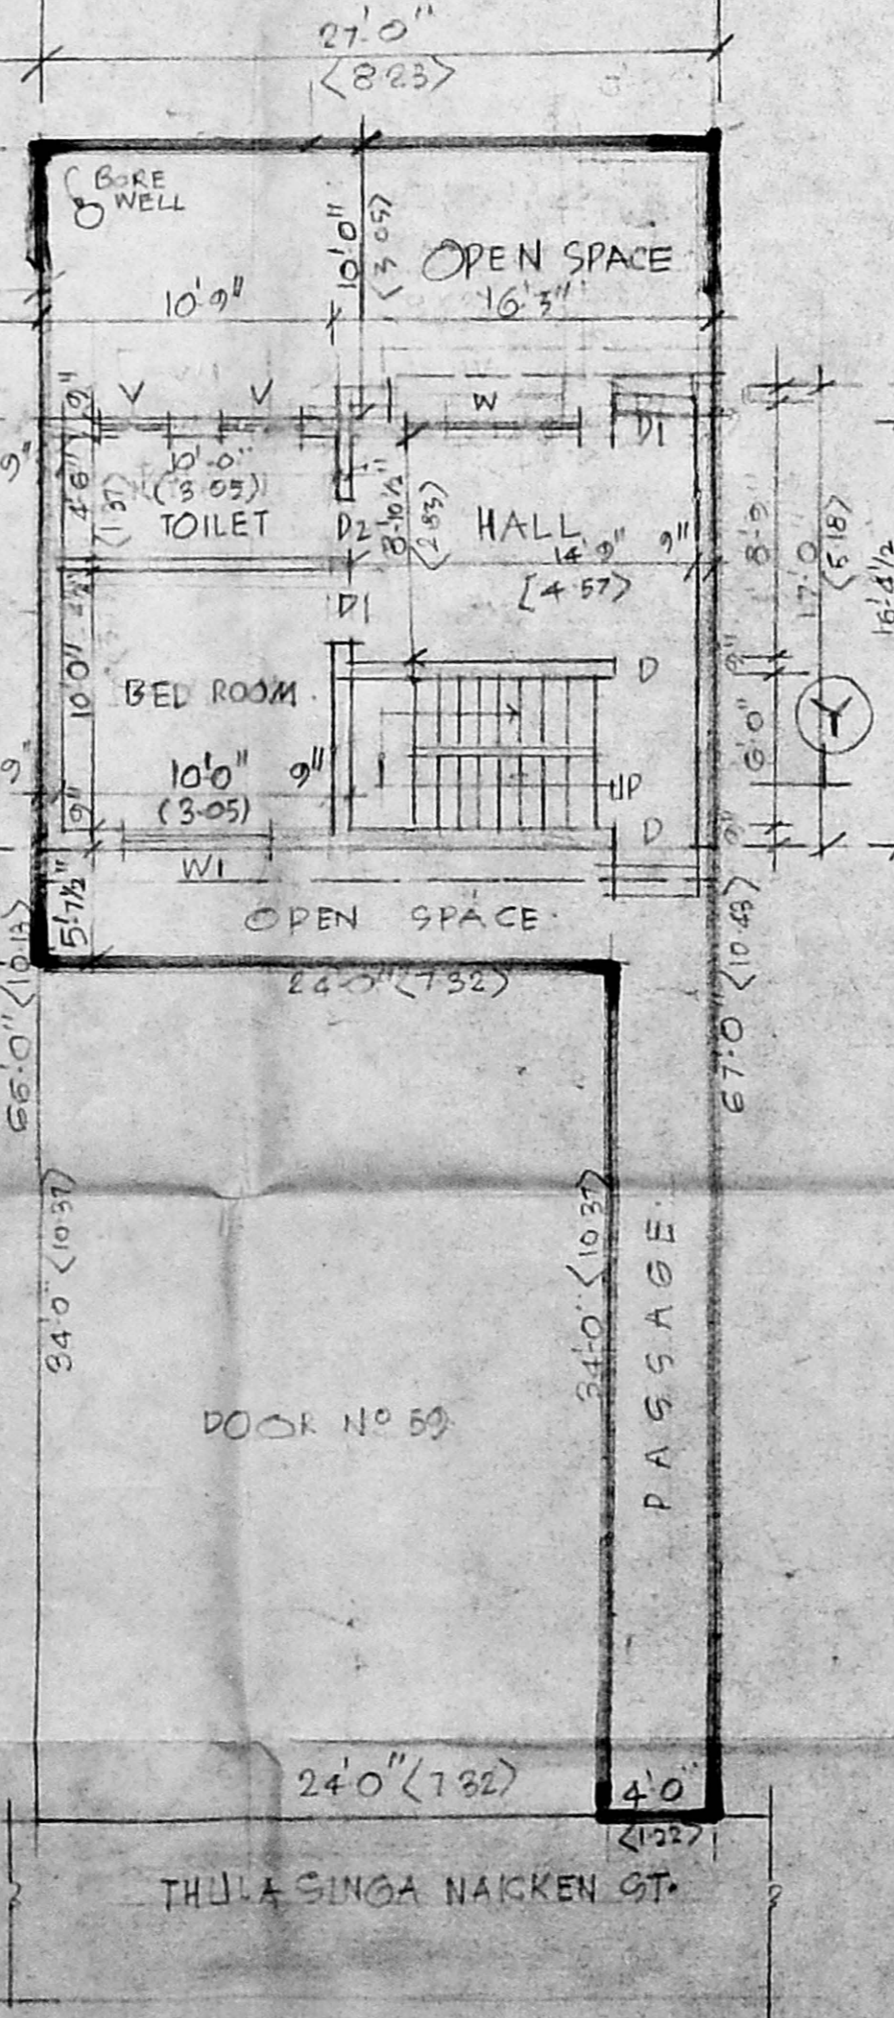


GROUND FLOOR PLAN
 (PROPOSED)

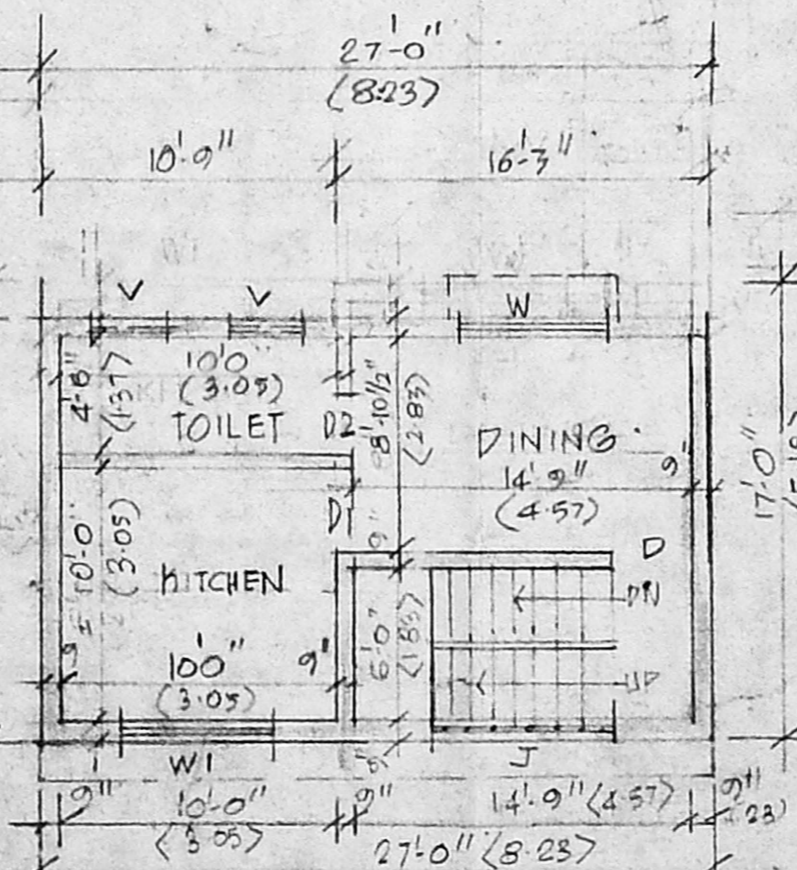

FIRST FLOOR PLAN
 (PROPOSED)

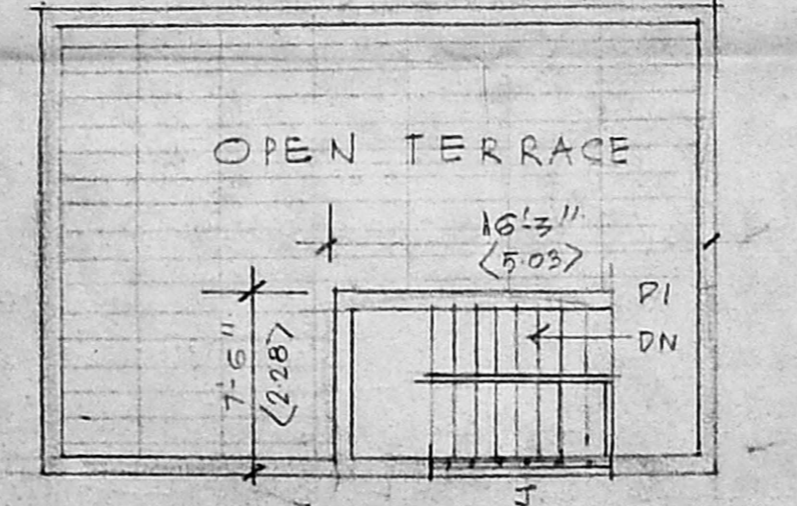


TERRACE FLOOR PLAN
 (PROPOSED)

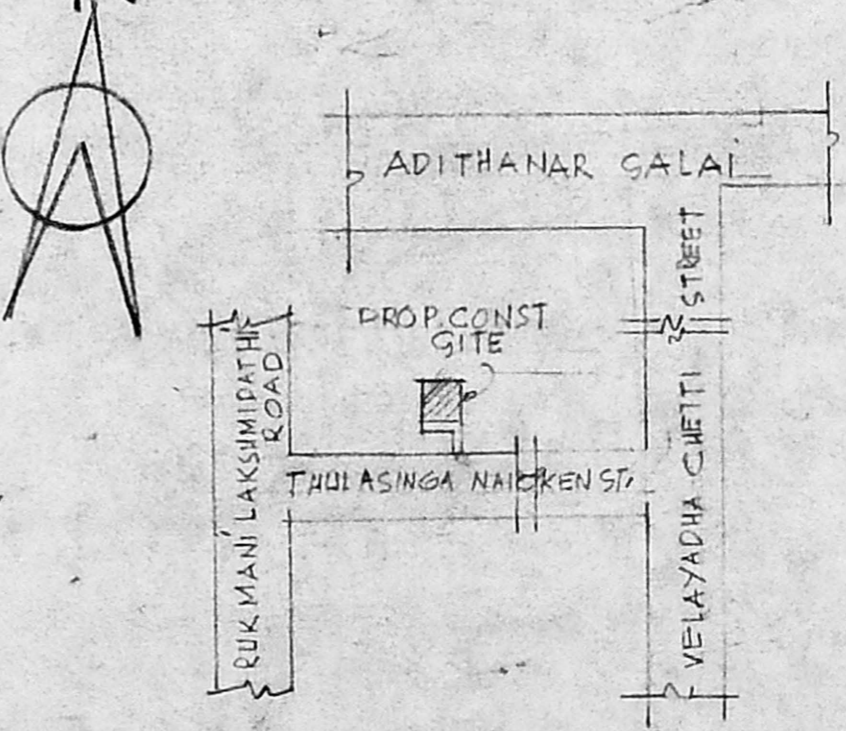

KEY PLAN

NOT TO SCALE

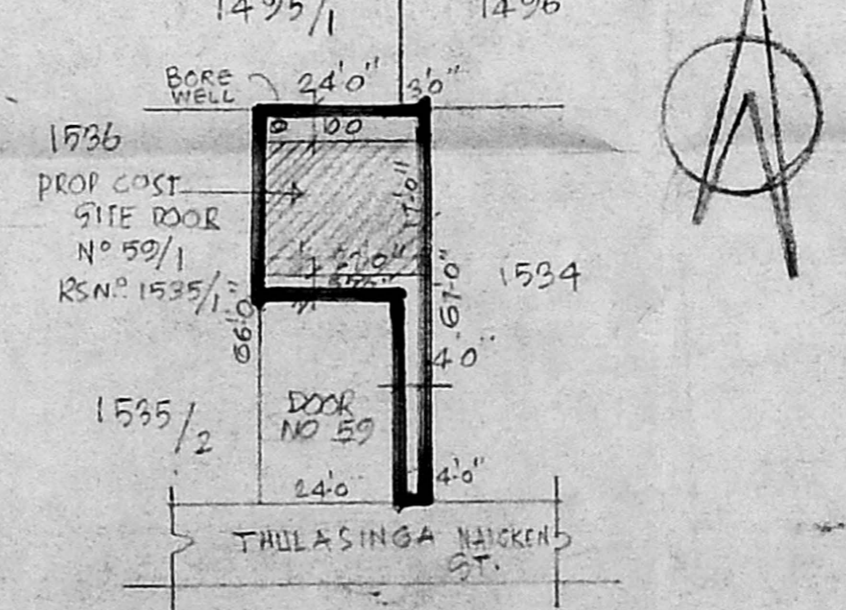

SITE PLAN

SCALE 1" = 32'-0"

PLAN SHOWING THE PROPOSED DEMOLITION & RECONSTRUCTION AT DOOR NO 59/1 THULASINGA NAICKEN STREET. RS NO 1535/1, BLOCK NO 48. PUDUPET, EQMORE DN. DIVISION NO 106 ZONE B

OWNER: *S. S. S. S.*

R.E.M.
 Capt R. E. DEENATHA RAO,
 Civil Engineer & Licensed Surveyor,
 134/2 VYASARAJU STREET,
 CHINTADRIPET, MADRAS - 600 002
 Phone: 832801

LICENSED SURVEYOR