




ELEVATION

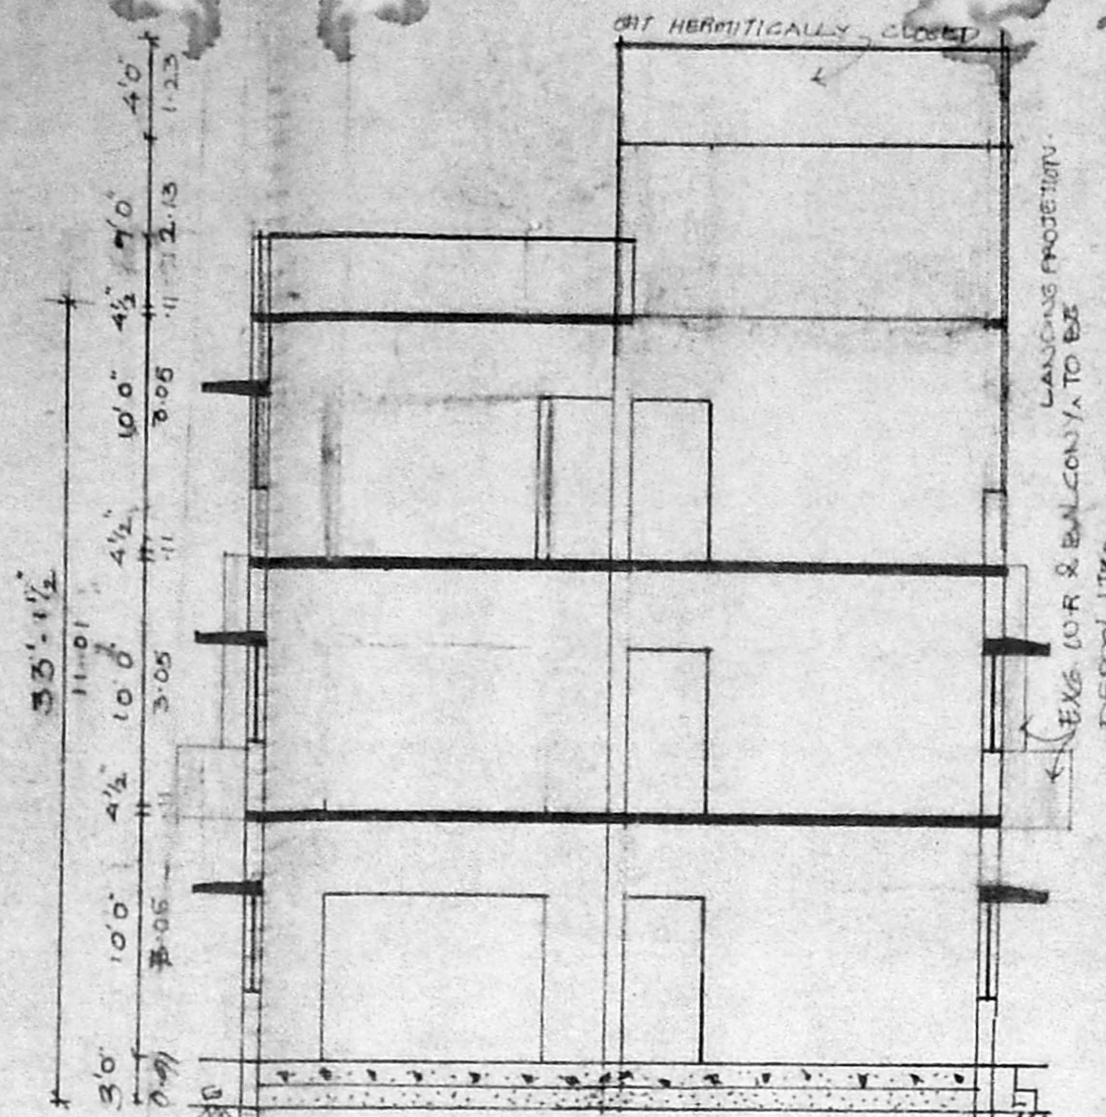


SECTION ON AB

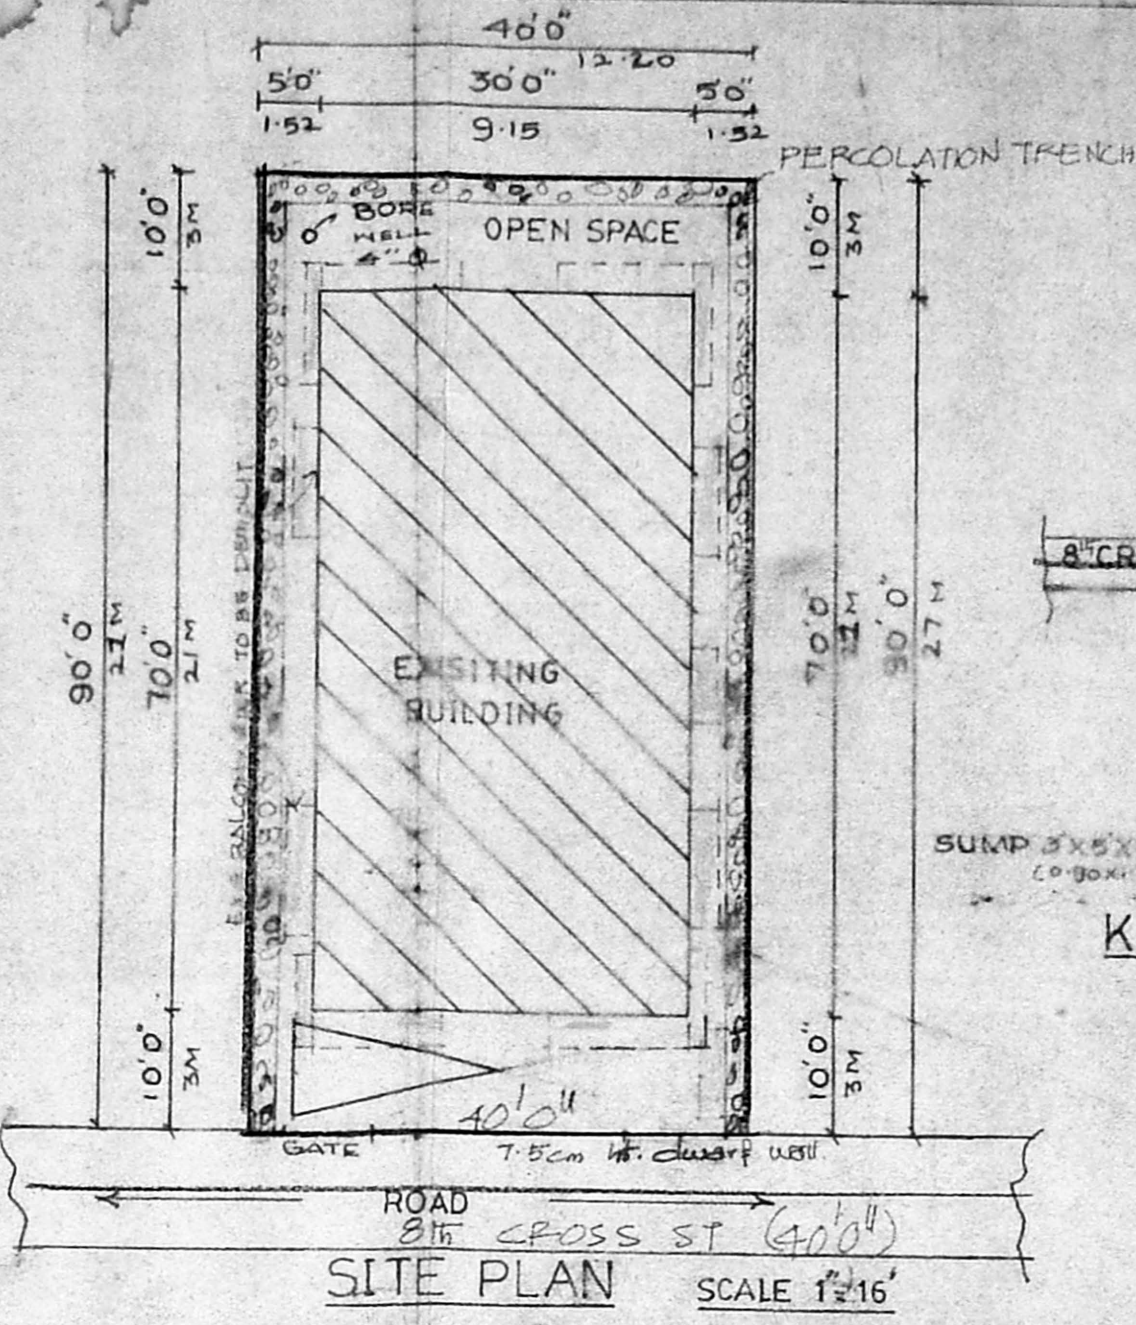

SITE PLAN SCALE 1:16

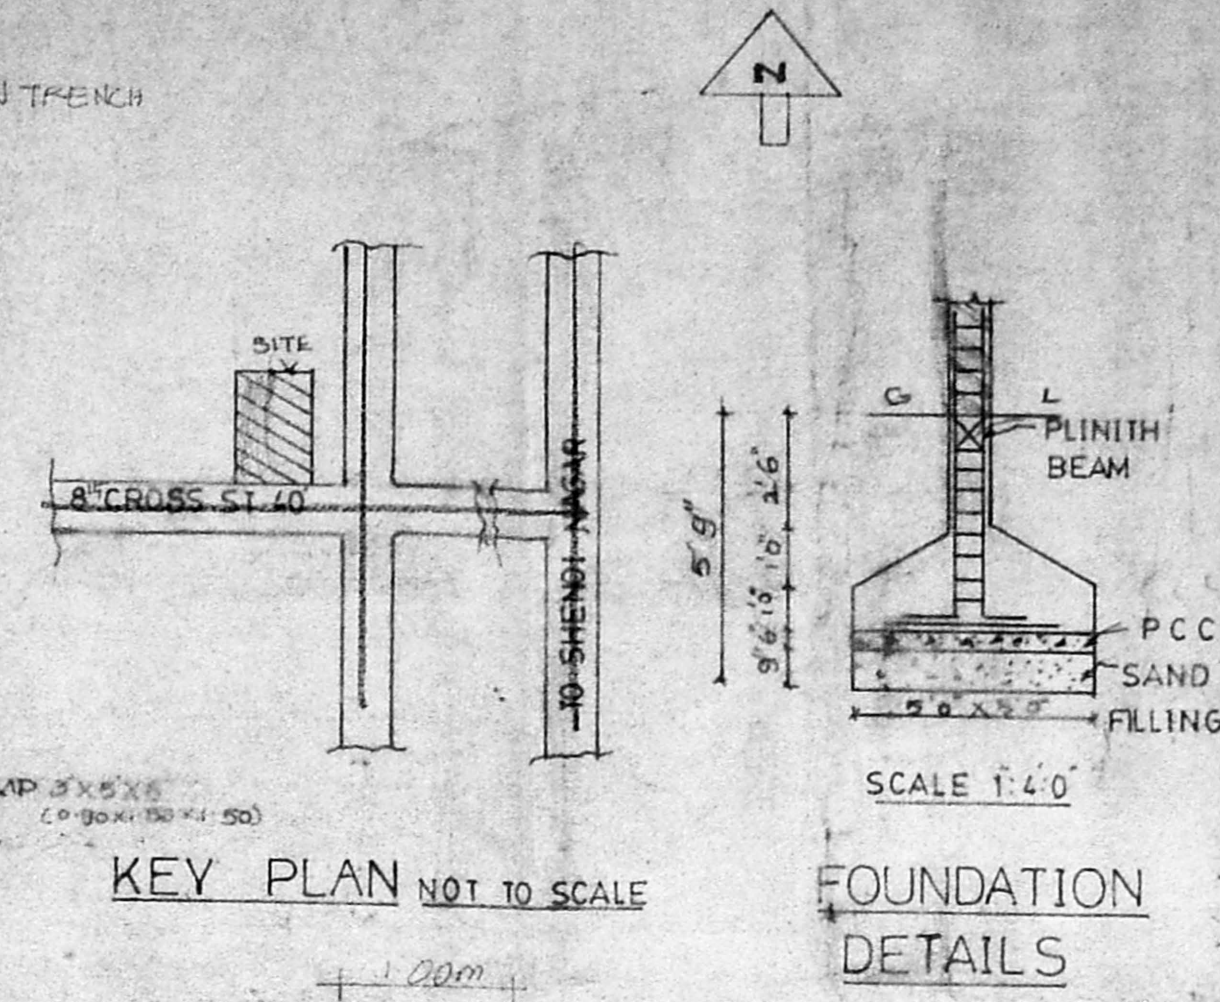


FOUNDATION DETAILS

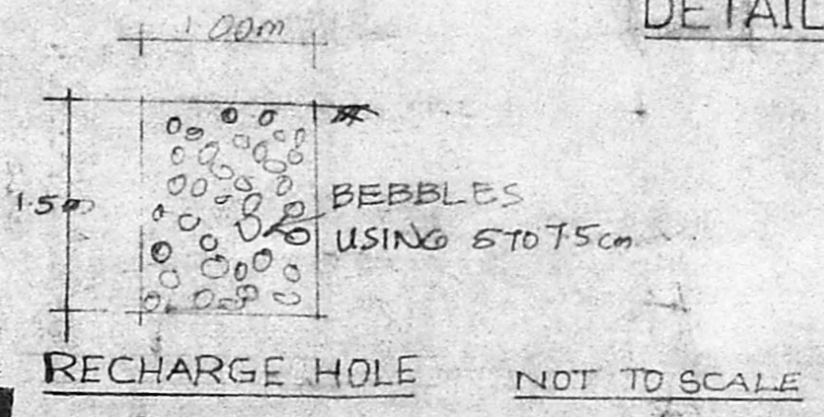


RECHARGE HOLE NOT TO SCALE


APPROVED  
 SUBJECT TO THE CONDITIONS IN THIS OFFICE LETTER.  
 No. A/114500/95  
 FOR MEMBER SECRETARY  
 MADRAS METROPOLITAN  
 DEVELOPMENT AUTHORITY  
 CHENNAI - 600 008.

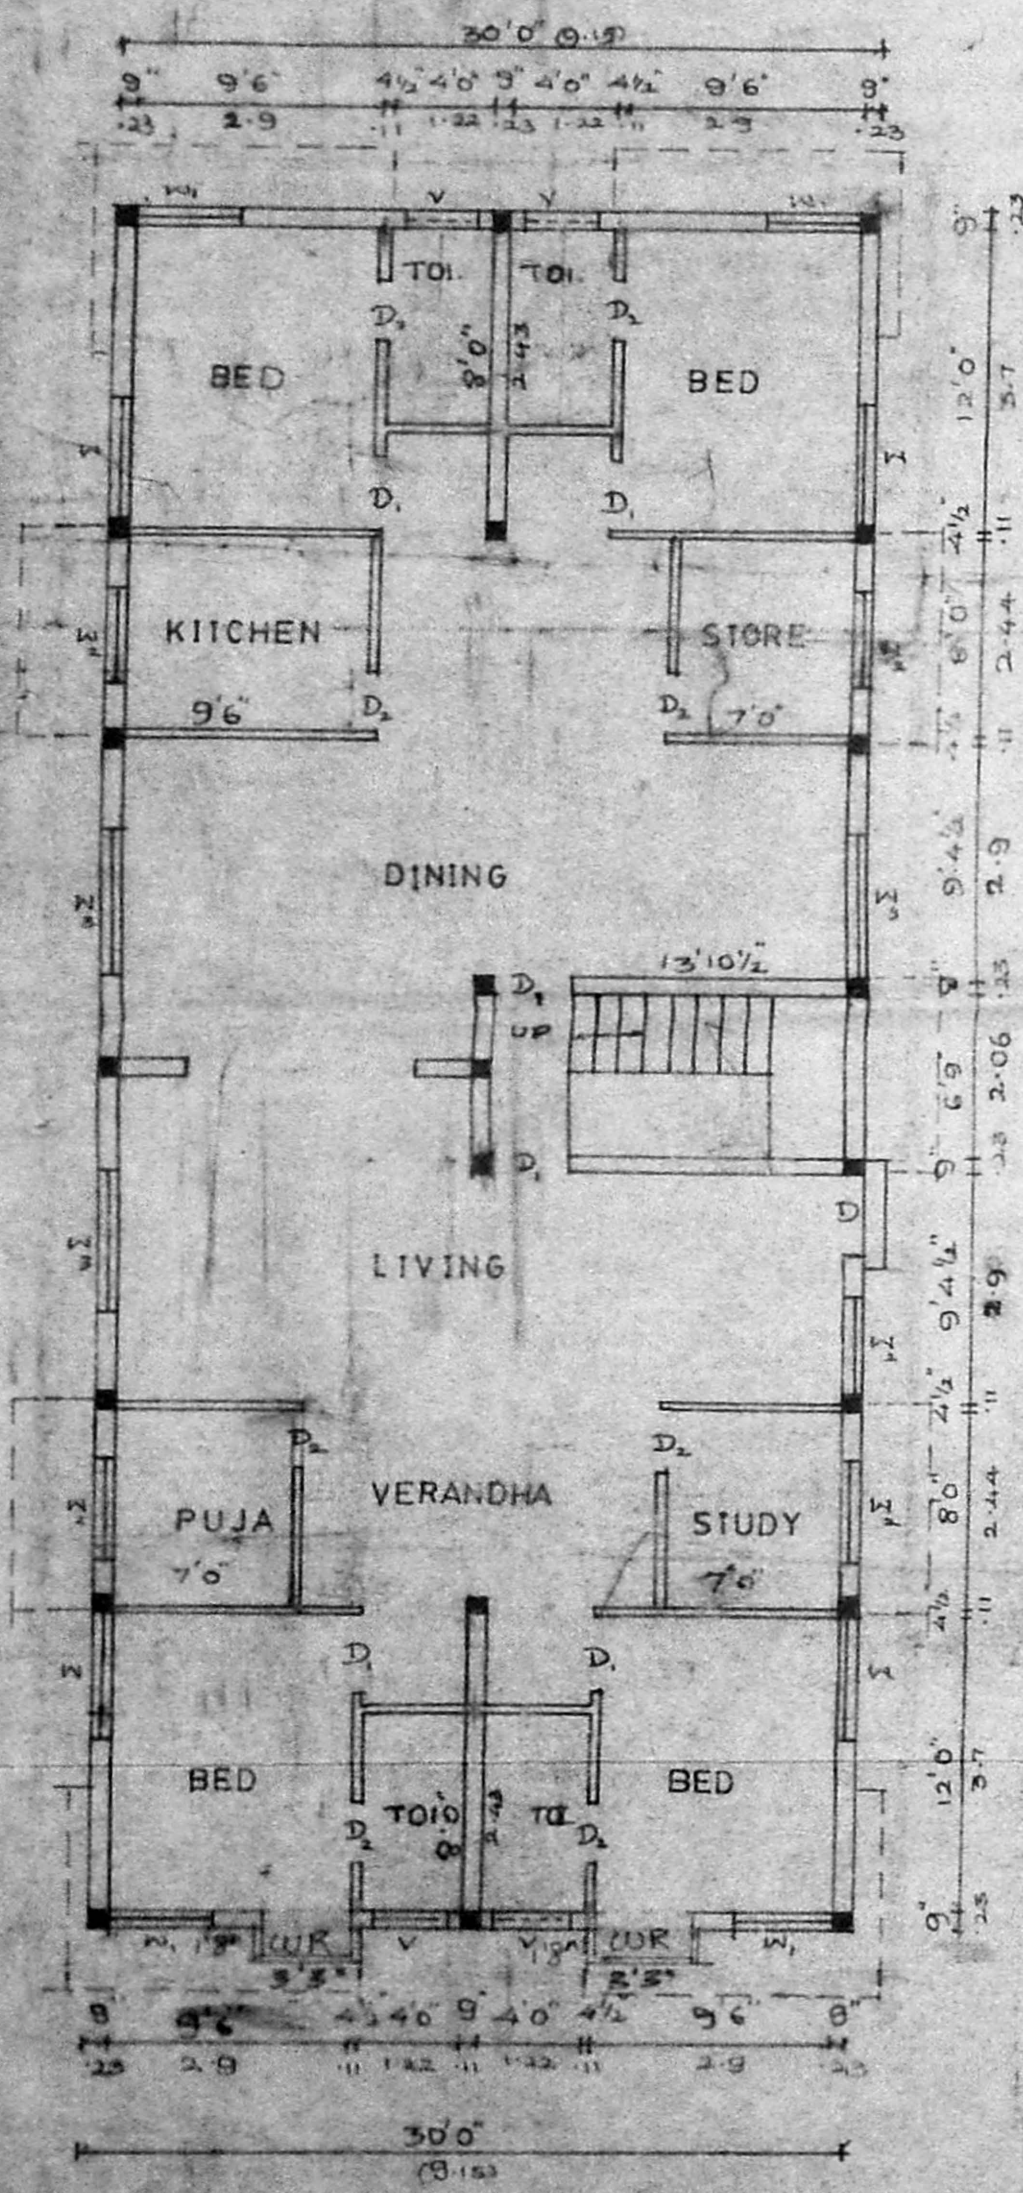


GROUND FLOOR PLAN

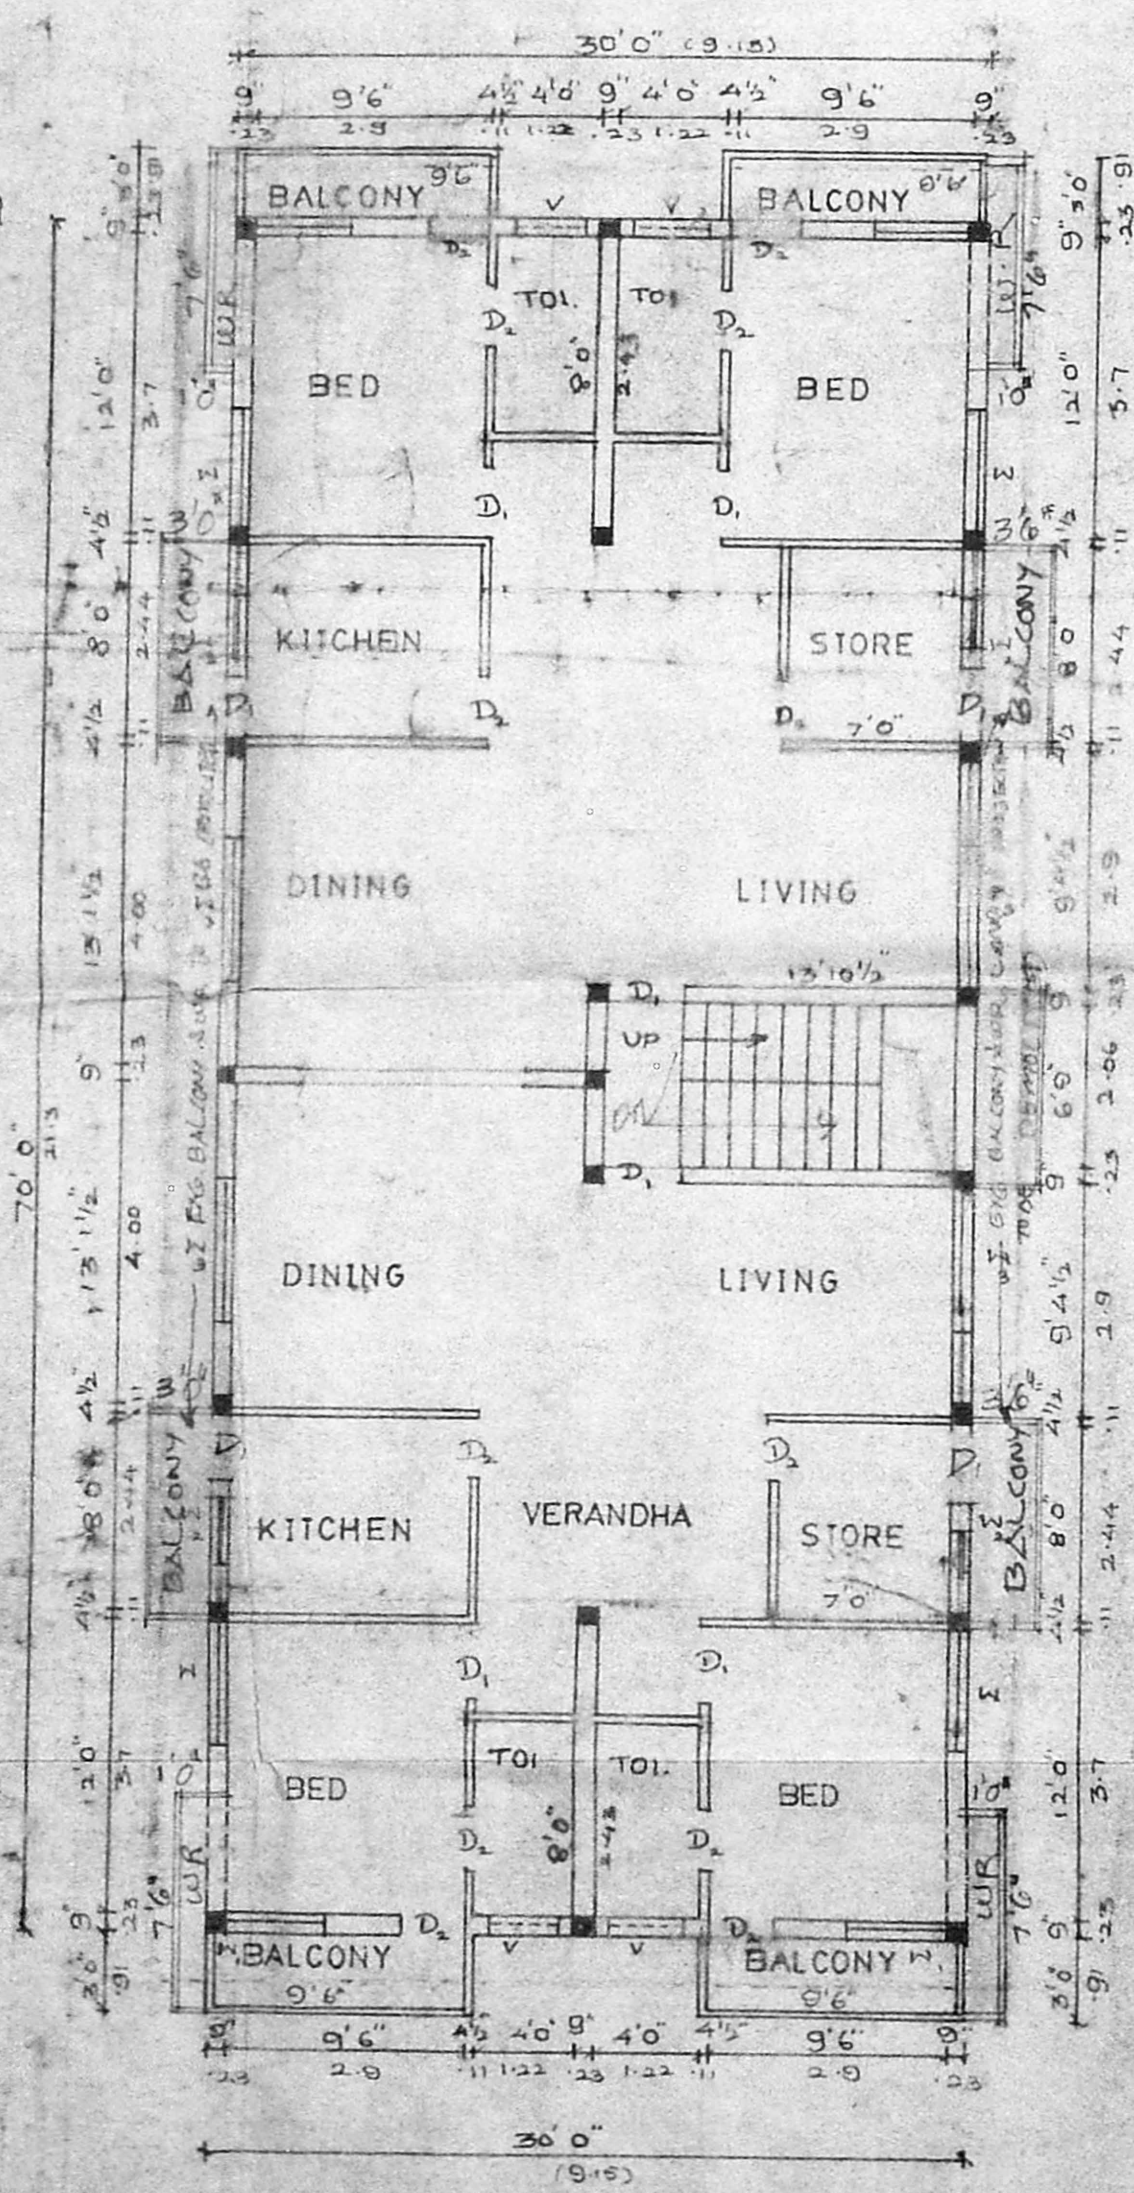

FIRST FLOOR PLAN

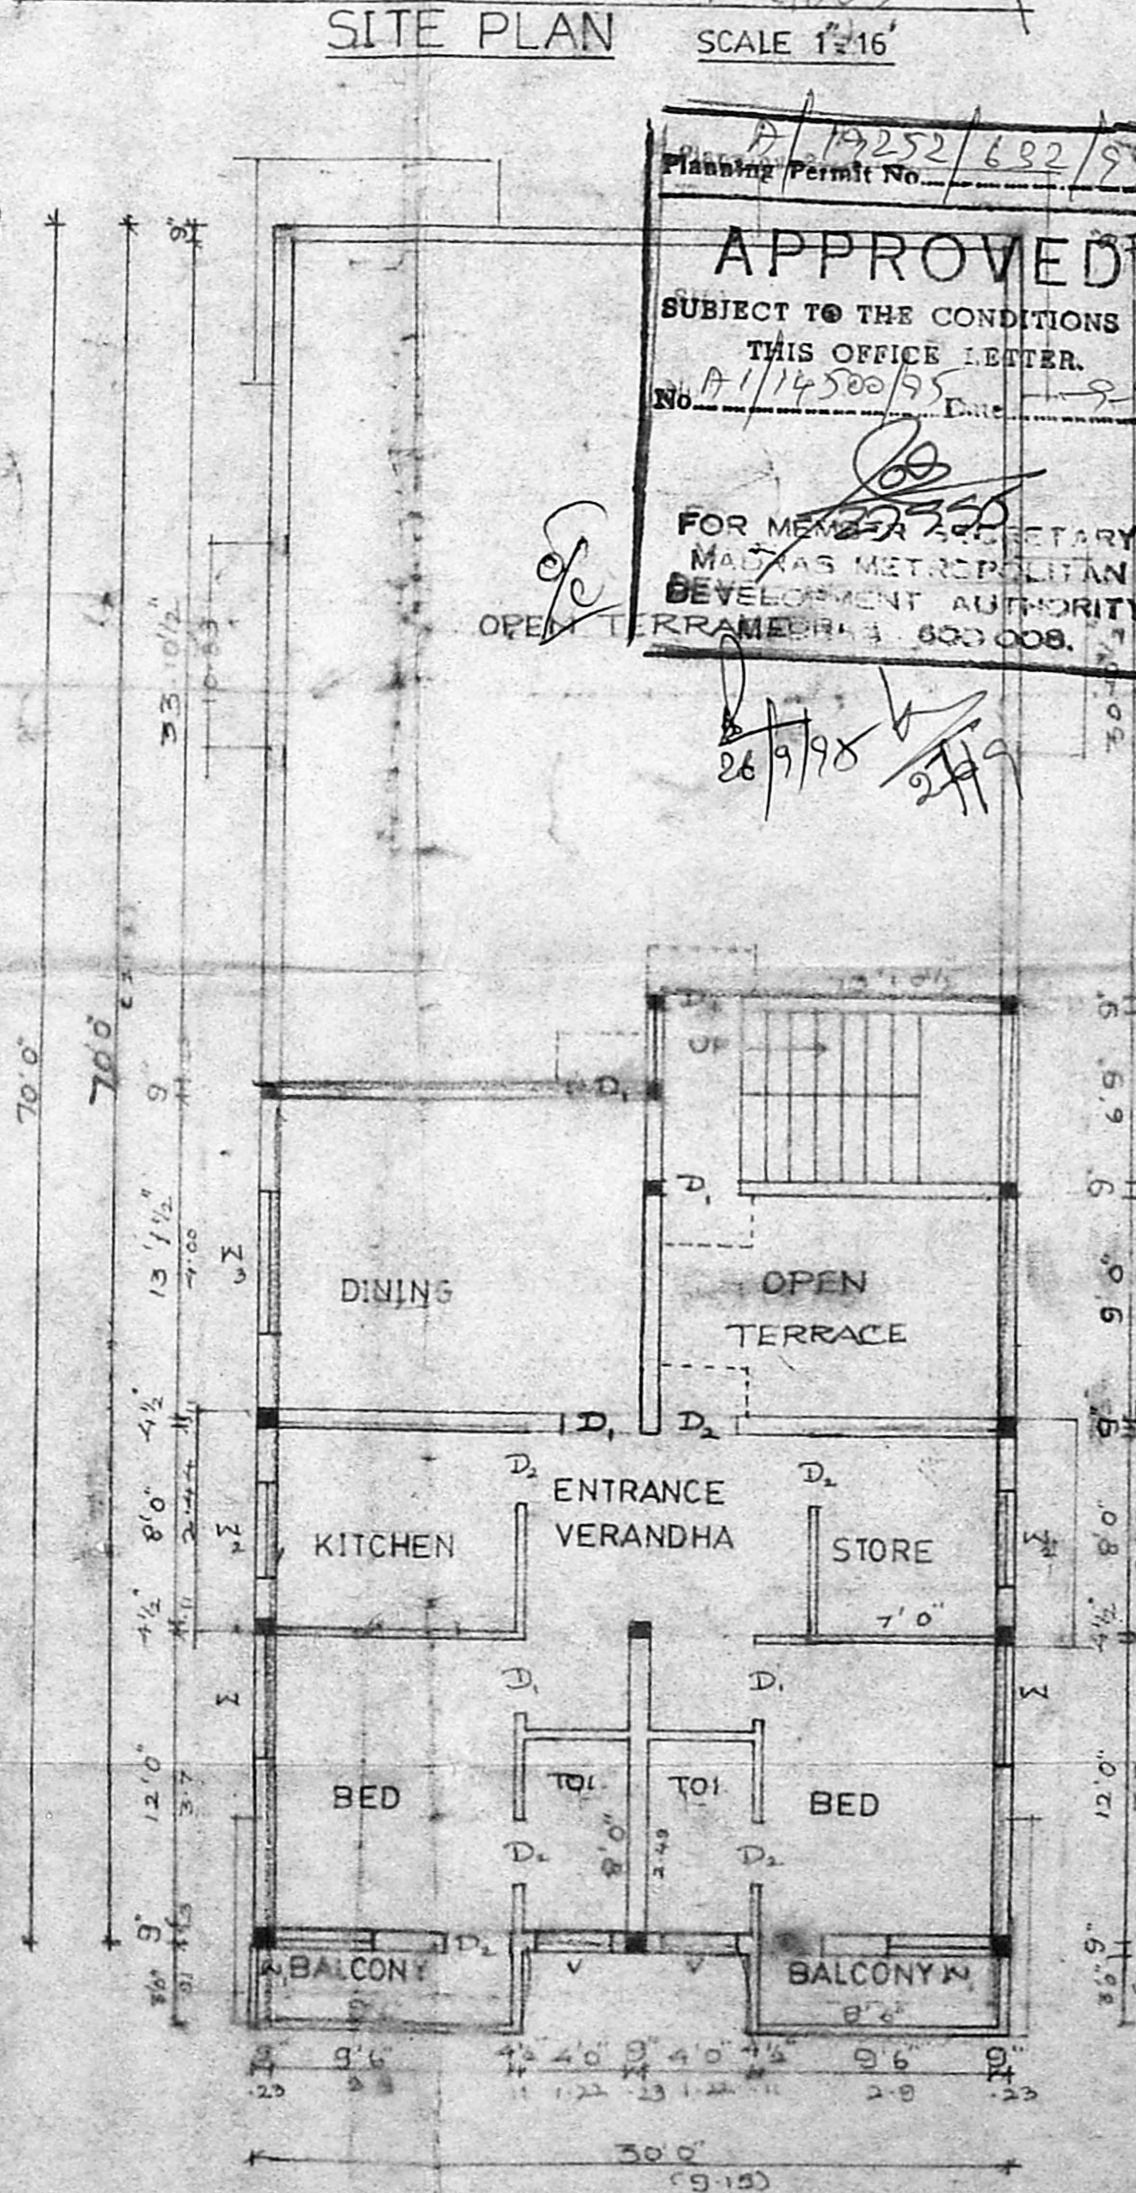

SECOND FLOOR PLAN

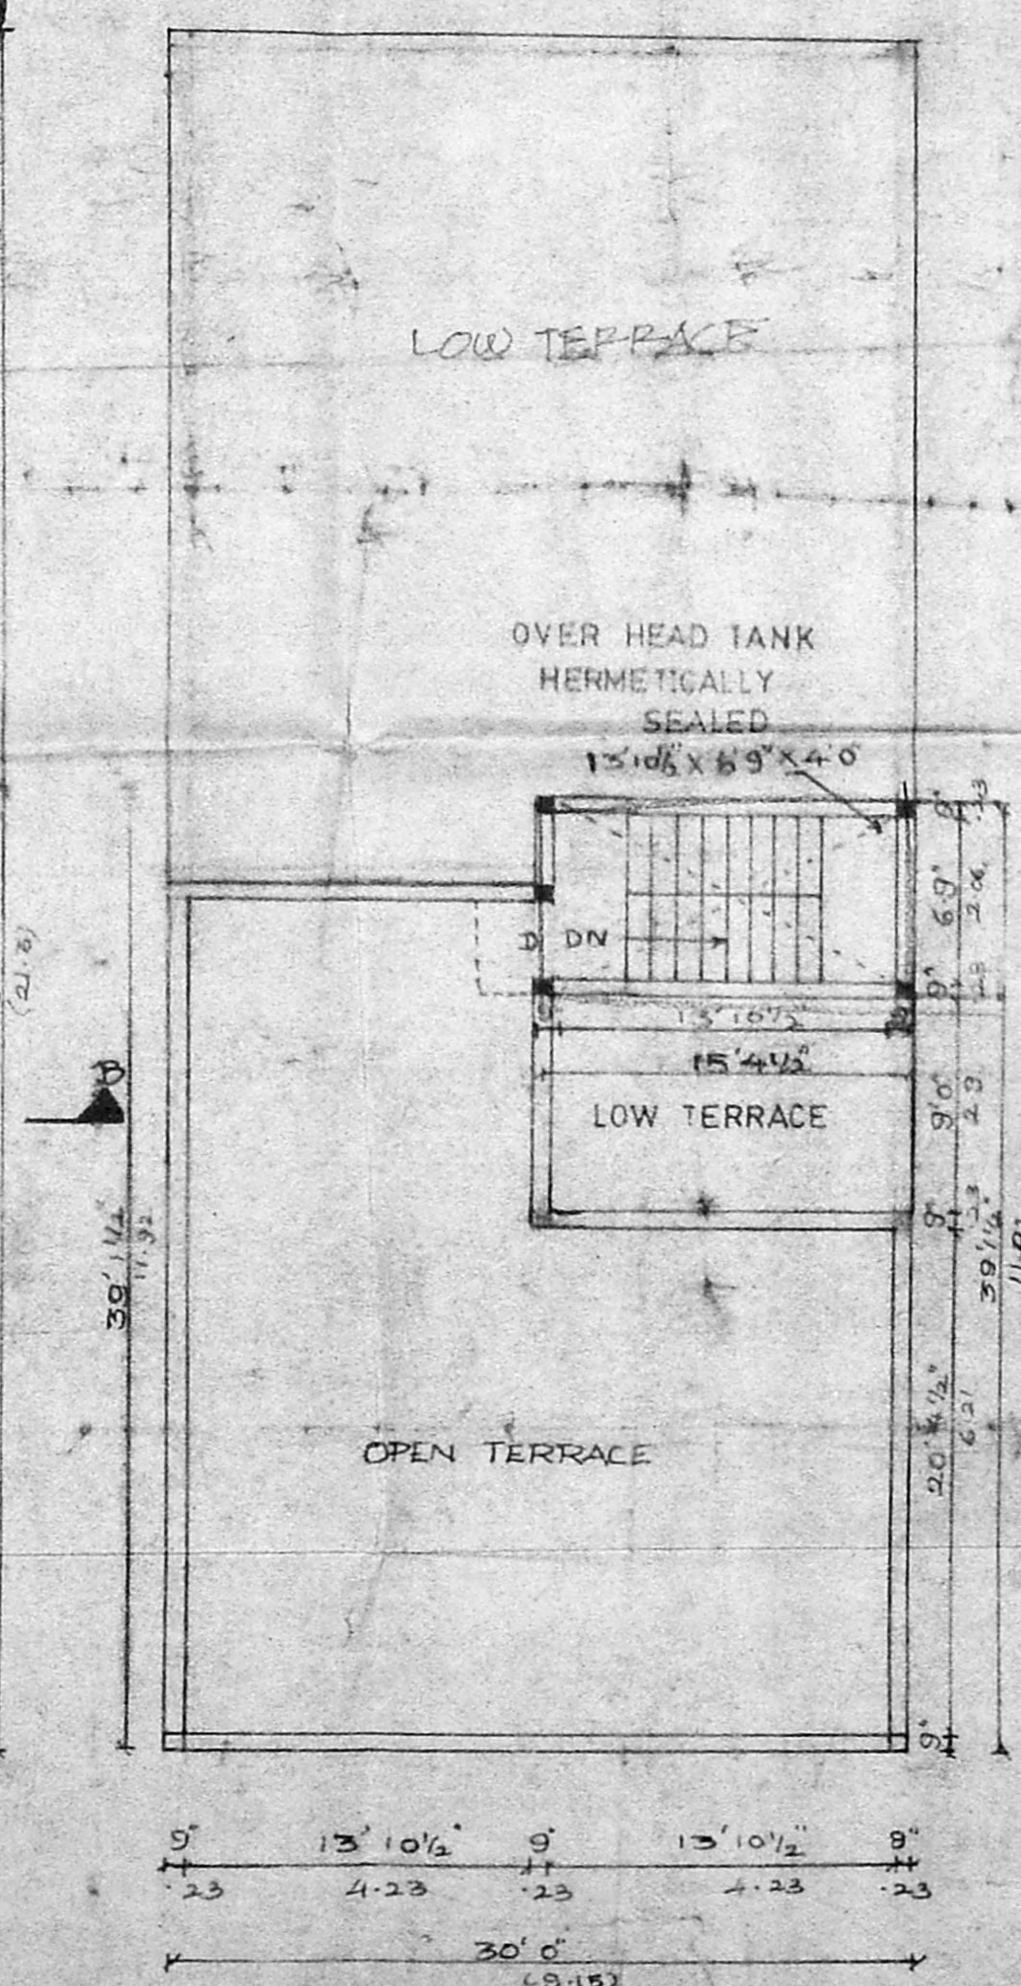

OPEN TERRACE PLAN

SPECIFICATION

- SAND FILLING IN FOUNDATION
- P.C.C 1:5:10 IN FOUNDATION
- RCC FOOTING COLUMN BEAMS ROOF LINTEL SUNSHADE ETC. IN P.C.C 1:2:4
- BRICK WORK IN CM 1:5
- MOSAIC FLOORING
- WEATHERING COURSE LAID TO SLOPE
- PLASTERING IN CM 1:4
- OVER HEAD TANK HERMETICALLY SEALED

JOINERY DETAILS

D. DOOR	3'3" x 7'0"
D <sub>1</sub> DOOR	3'0" x 7'0"
D <sub>2</sub> DOOR	2'6" x 7'0"
W WINDOW	5'0" x 4'0"
W <sub>1</sub> WINDOW	4'0" x 4'0"
W <sub>2</sub> WINDOW	4'0" x 3'0"
W <sub>3</sub> WINDOW	6'0" x 4'0"
V VENTILATOR	3'0" x 2'0"

AREA DETAILS

	SQFT	SQM
AREA IN PLOT	3600	334.44
GROUND FLOOR AREA	2100	195.09
FIRST FLOOR AREA	2214	205.68
SECOND FLOOR AREA	1847	171.05
TOTAL BUILD UP AREA	5358	497.88
PLOT COVERAGE	58%	
F.S.I	1.49%	
DEMOLITION AREA	144	13.36

COLOUR INDEX

PROPOSED WORK	[Symbol]
BOUNDARY	[Symbol]
ROAD	[Symbol]
EXISTING	[Symbol]
DEMOLITION	[Symbol]

PLAN SHOWING THE PROPOSED ADDITIONS  
 EXISTING BUILDING HOUSE AT NO.42,  
 RS.NO 5/2, 5/2B, 15PT OF 8" CROSS ST,  
 SHENOY NAGAR MADRAS-30 FOR  
 THIRU T SRINIVASA RAMANUJAM  
 AND OTHERS

OWNER

P. Srinivasan

LICENSED SURVEYOR

P. Narayanasami

Ph: 6275385 Res  
 P. NARAYANASAMI 8264935 OFF  
 CONSULTING CIVIL ENGINEER  
 LICENSED SURVEYOR  
 CORPORATION OF MADRAS  
 LICENCE NO: 21  
 2B, Melpadi Muthu Street  
 Nungambakkam  
 MADRAS - 600 034.