



FRONT ELEVATION

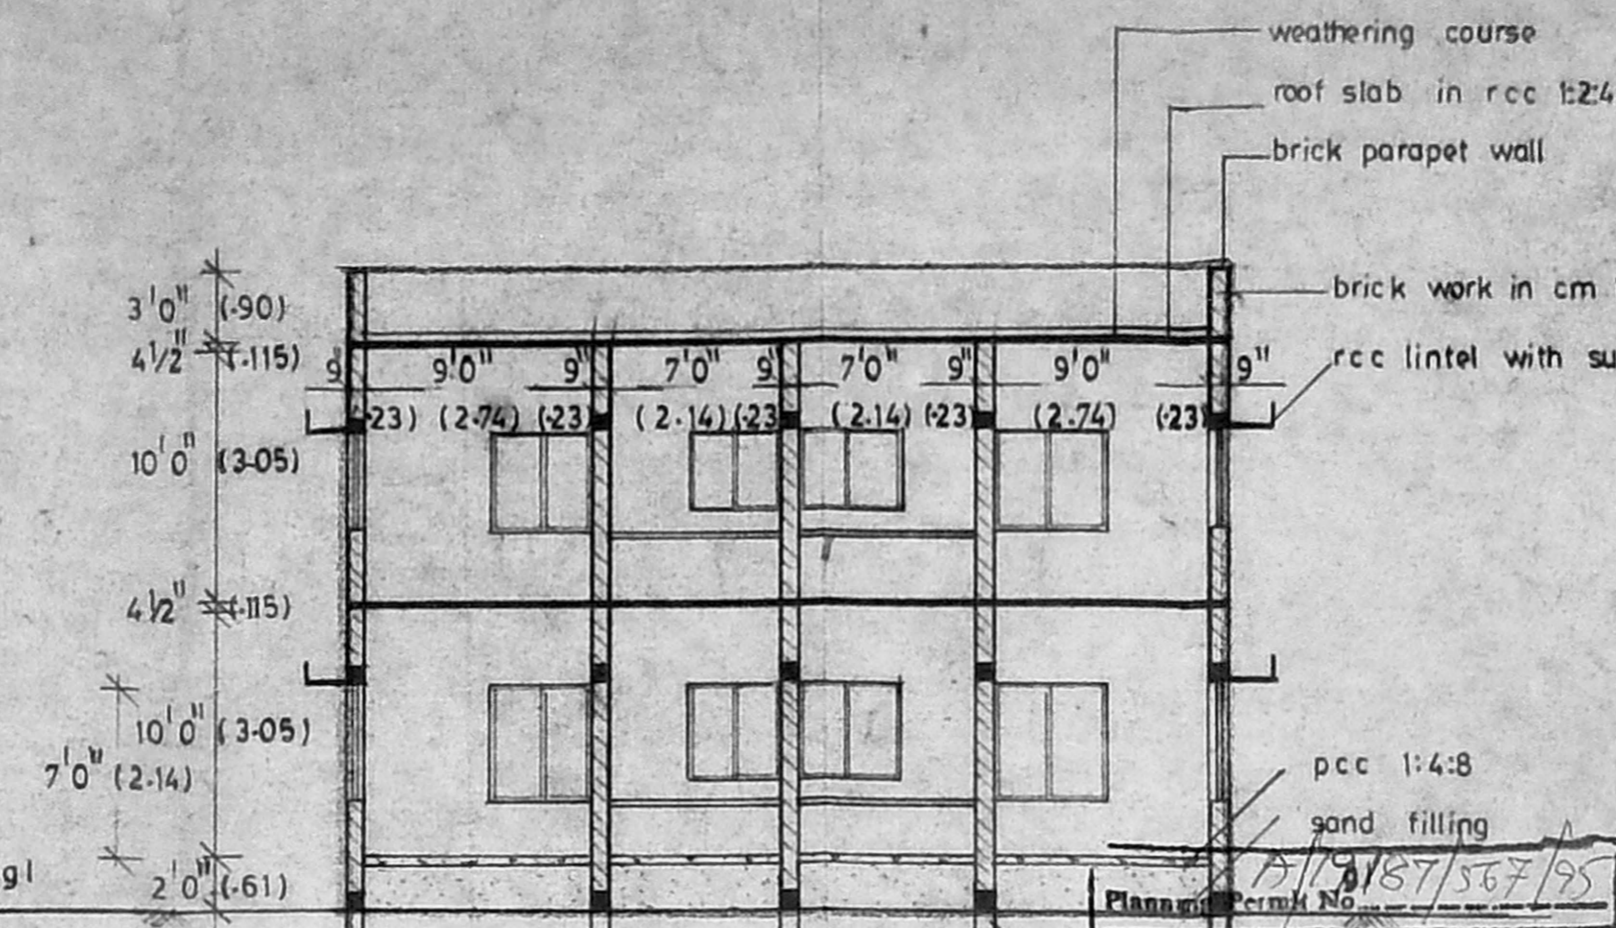

SECTION ON AB

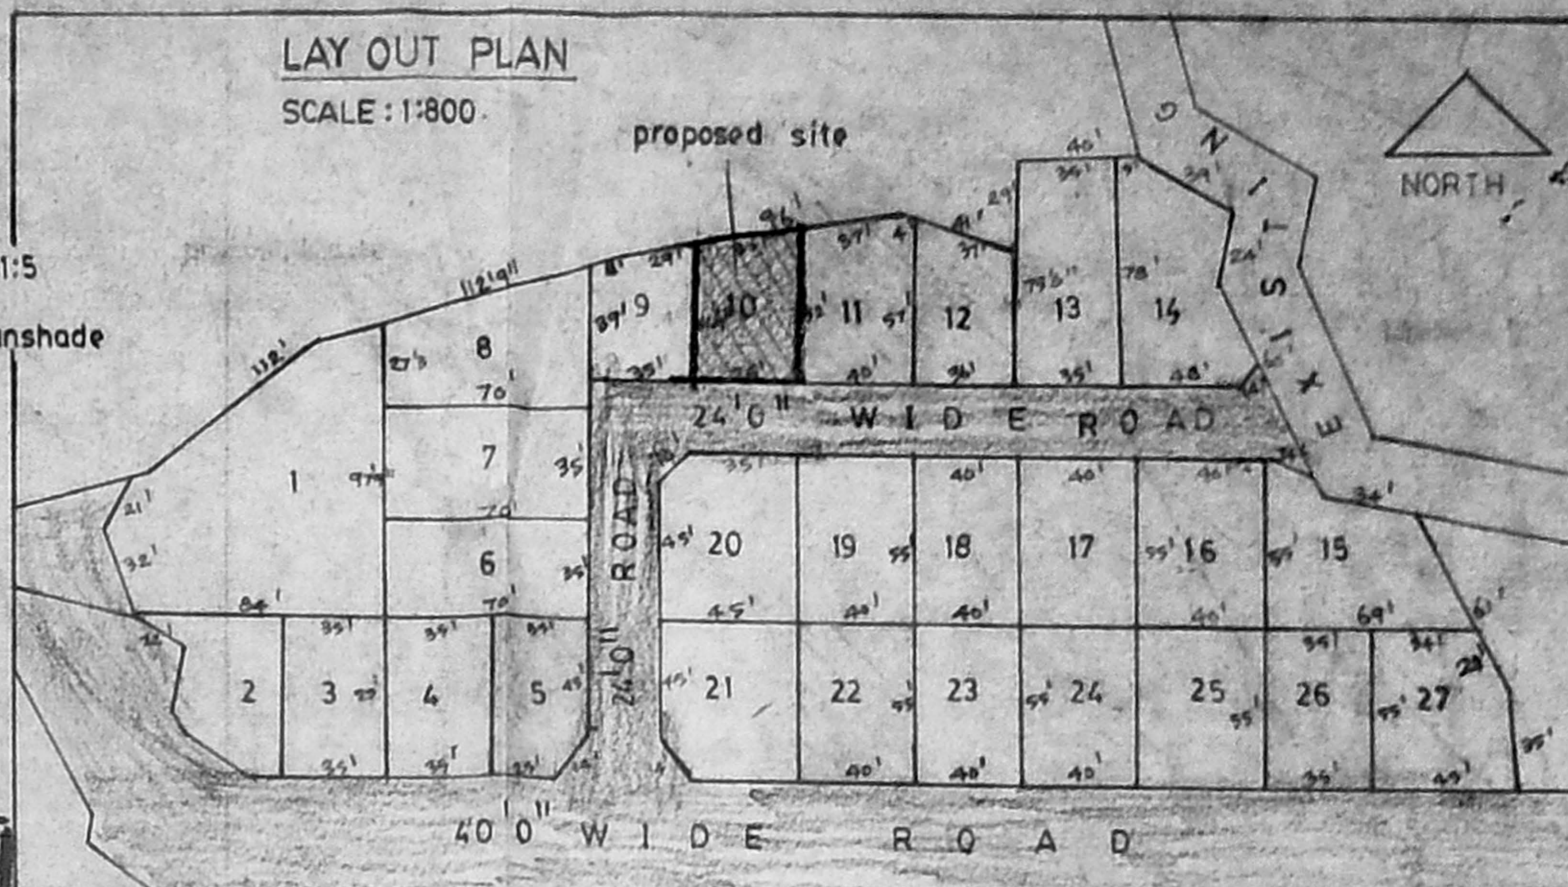

LAY OUT PLAN
SCALE: 1:800

APPROVED
SUBJECT TO THE CONDITIONS IN THIS OFFICE LETTER
No. A1/14760/95 Date 28-9-94
FOR MEMBER SECRETARY
MADRAS METROPOLITAN
DEVELOPMENT AUTHORITY
MADRAS 600 003.

MMD A APPROVED NO : PPD/LO NO: 61/94.
DATED : 9-6-94.
BOUNDARY b
PROPOSAL'S r
ROAD g
EXISTING ROAD Y

JOINERIES DETAILS

D	DOOR	33" X 70" (1.00 X 2.14)
D1	DOOR	30" X 70" (0.91 X 2.14)
D2	DOOR	26" X 70" (0.76 X 2.14)
W	WINDOW	40" X 60" (1.22 X 1.83)
W1	WINDOW	46" X 46" (1.37 X 1.37)
W2	WINDOW	40" X 36" (1.22 X 1.06)
W3	WINDOW	26" X 46" (0.76 X 1.37)
V	VENTILATOR	26" X 30" (0.76 X 0.90)
FWD	FRENCH WINDOW WITH DOOR	60" X 70" (1.83 X 2.14)

AREA CALCULATION DETAILS


PLOT EXTENT	1728 SFT. (160.70 SQM)
GROUND FLOOR PLINTH AREA	831 SFT. (77.28 SQM)
FIRST FLOOR PLINTH AREA	896 SFT. (83.33 SQM)
VACANT SPACE	897 SFT. (83.42 SQM)

NOTE
all measurements within brackets are in metre.
waste water from kitchen is to be used garden purpose only.


PROPOSED CONSTRUCTION OF
RESIDENTIAL FLATS FOR THE CINE
TECHNICIANS ASSOCIATION OF SOUTH
INDIA, AT PLOT NO:10, IN S.NO 550
OF MANGADU VILLAGE, SRIPERUM-
BUDUR TALUK, CHENGAI M.G.R
DISTRICT.
SCALE : 1:100.

A. VELU
Licensed Surveyor
CORPORATION OF MADRAS NO. 150
33, Shanmugan Street,
PERIYAR, MADRAS-11,
(Chennai Market)
licensed surveyor


For CINE TECHNICIANS ASSOCIATION
OF SOUTH INDIA
President
applicant

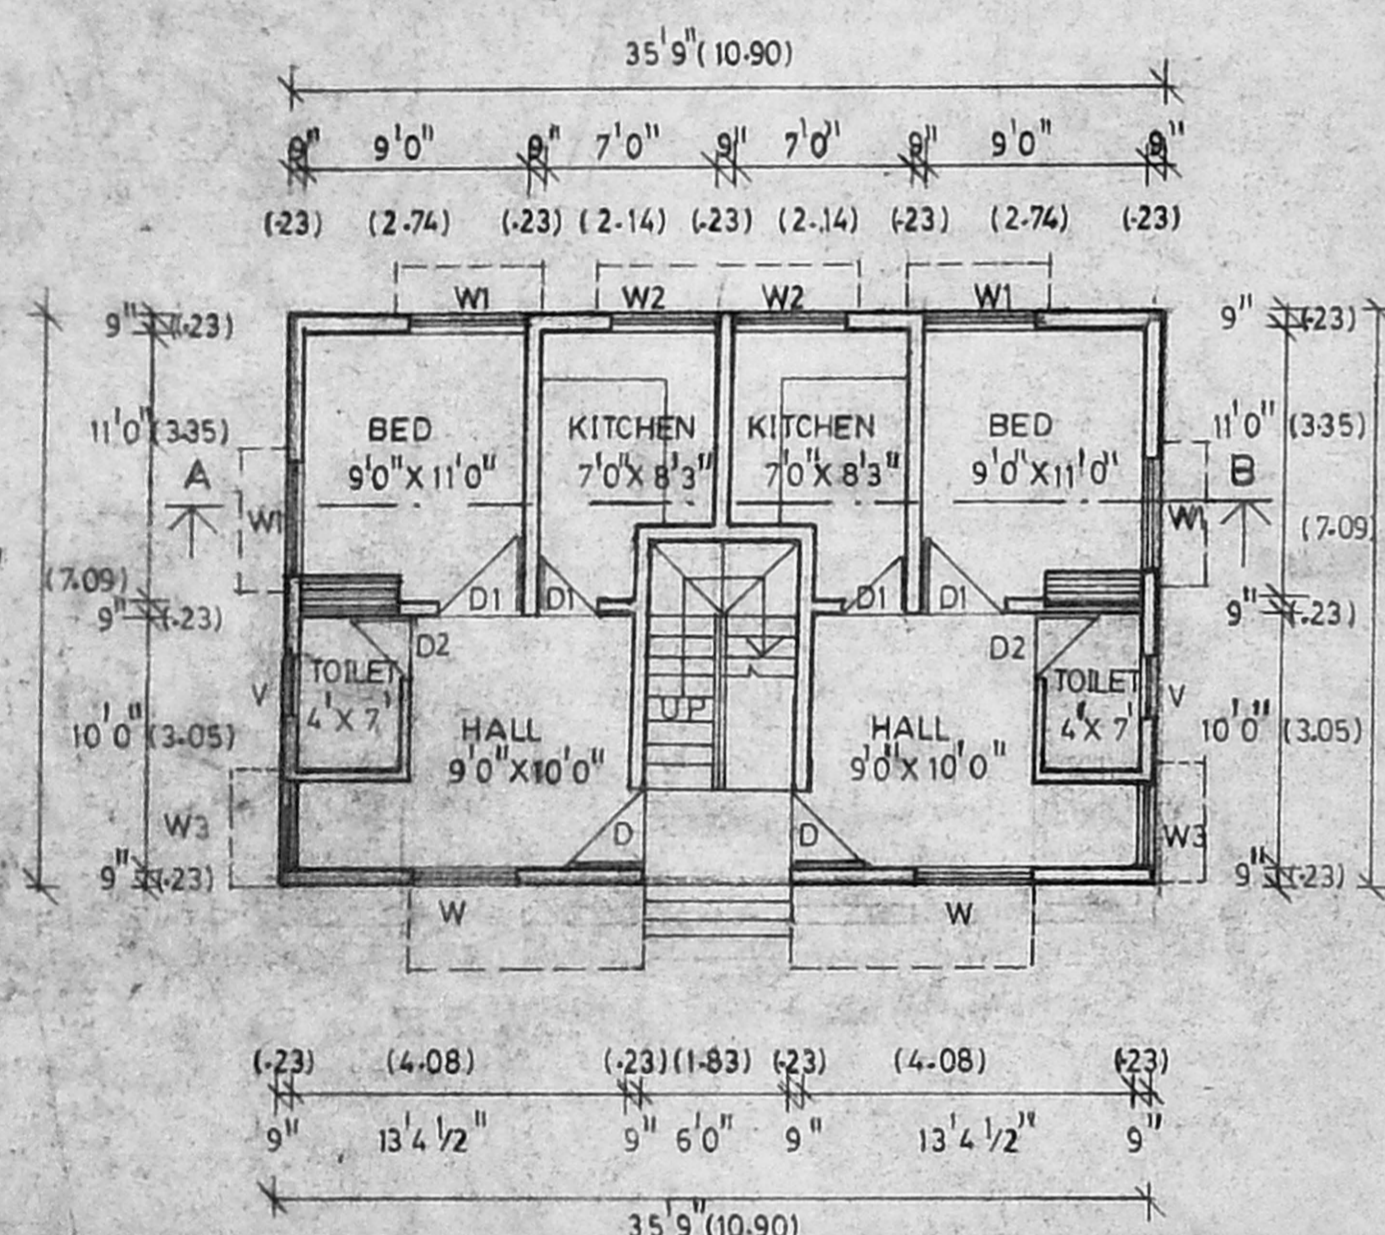


GROUND FLOOR PLAN

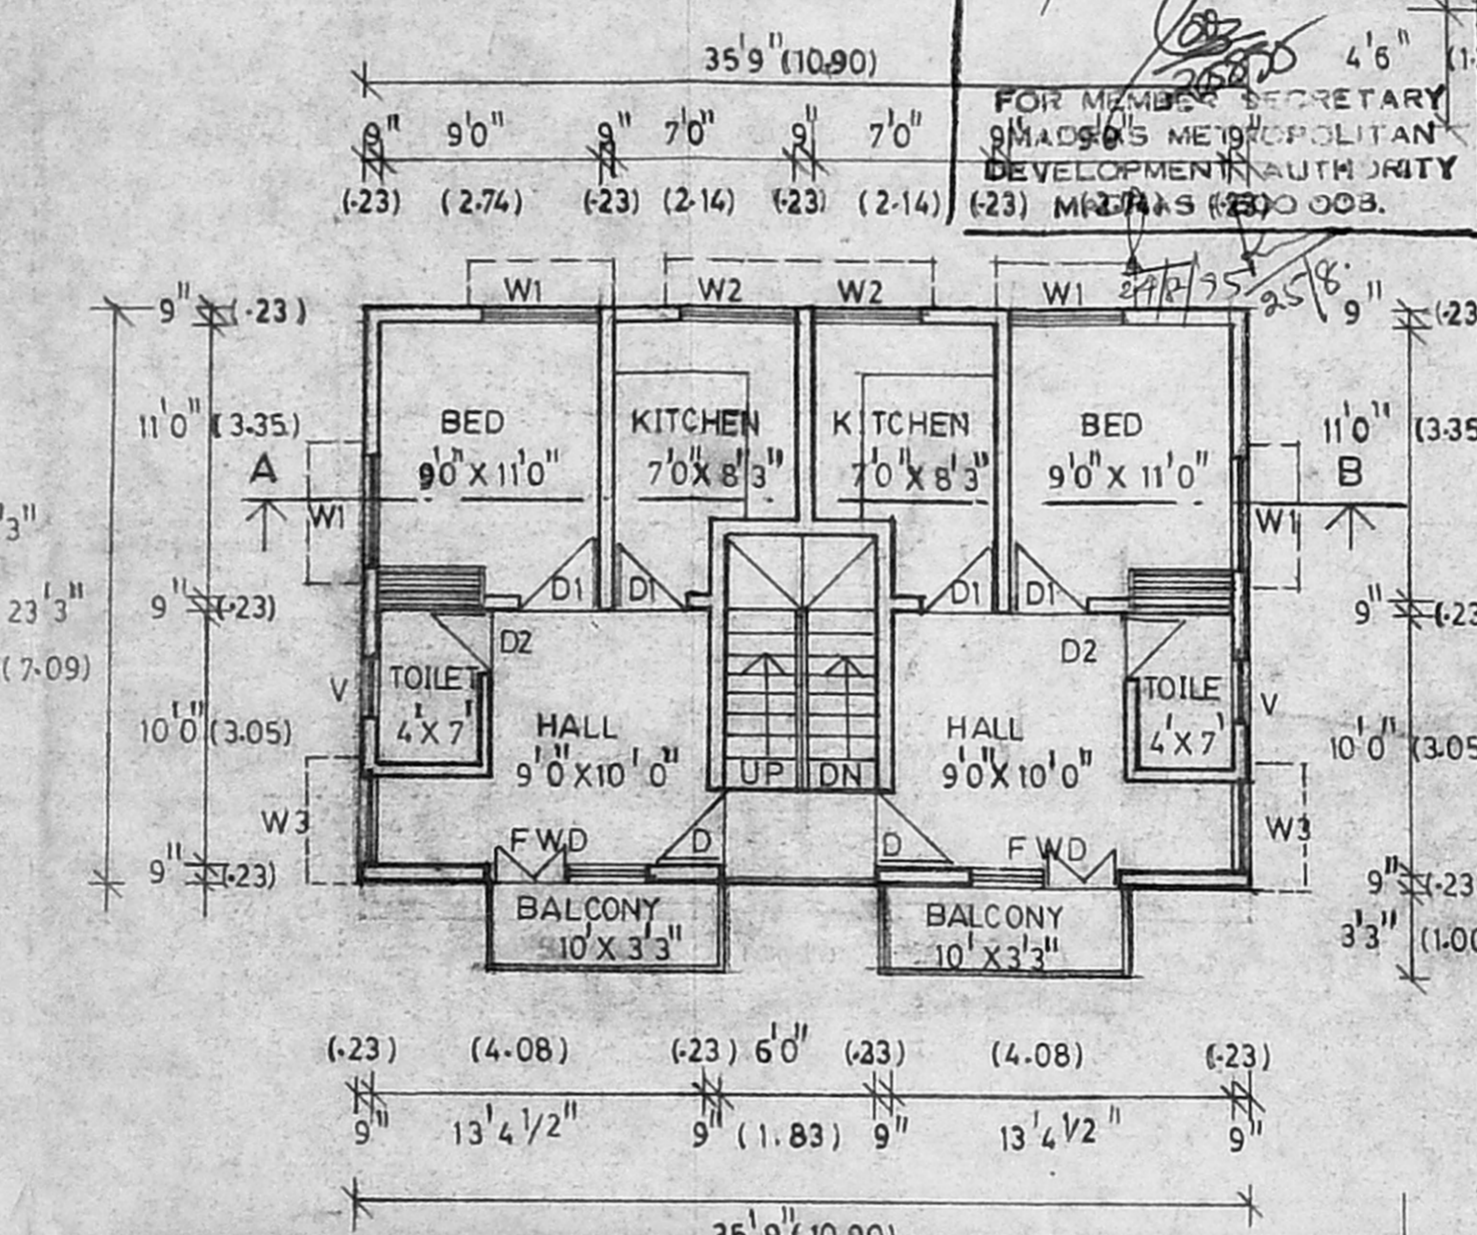

FIRST FLOOR PLAN


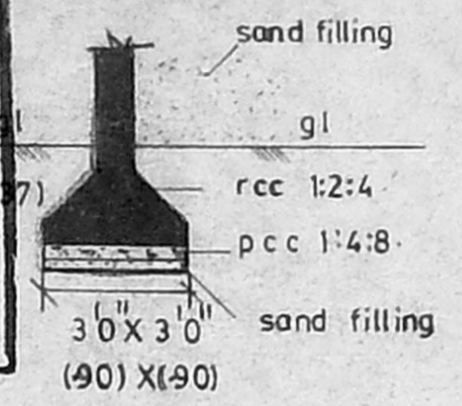


TYP FOUR DETAIL

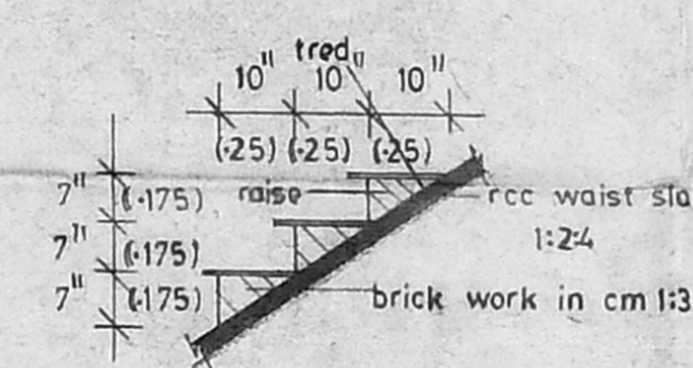


STAIRCASE DETAILS


SITE PLAN
SCALE : 1:200

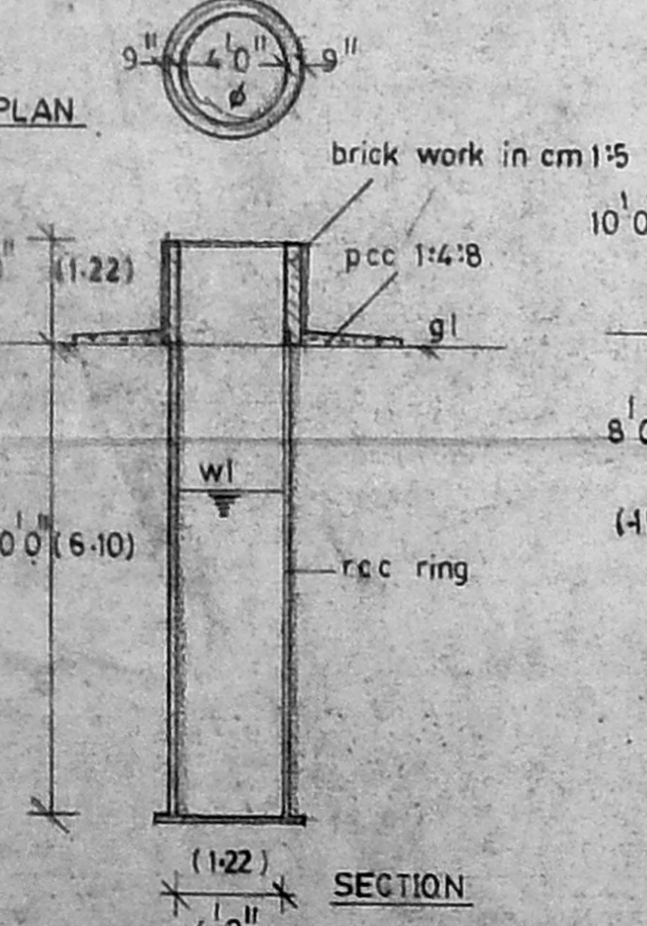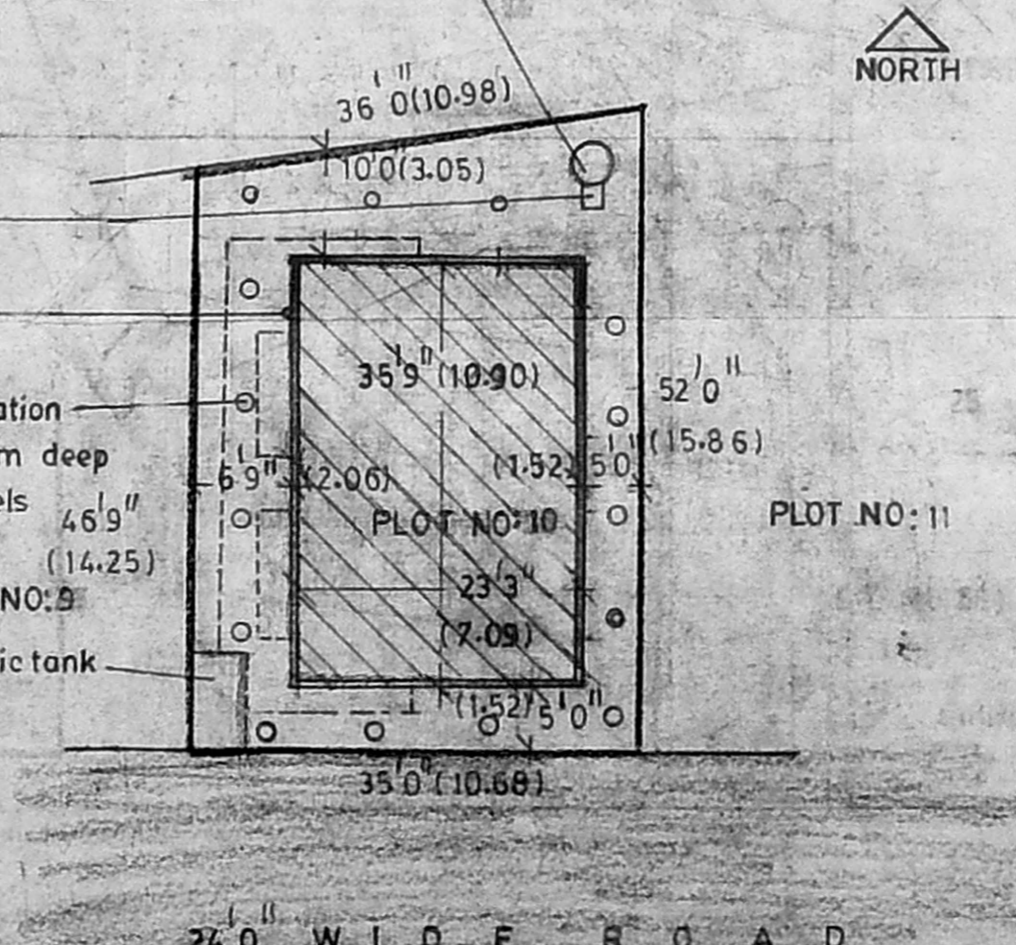

WELL DETAILS

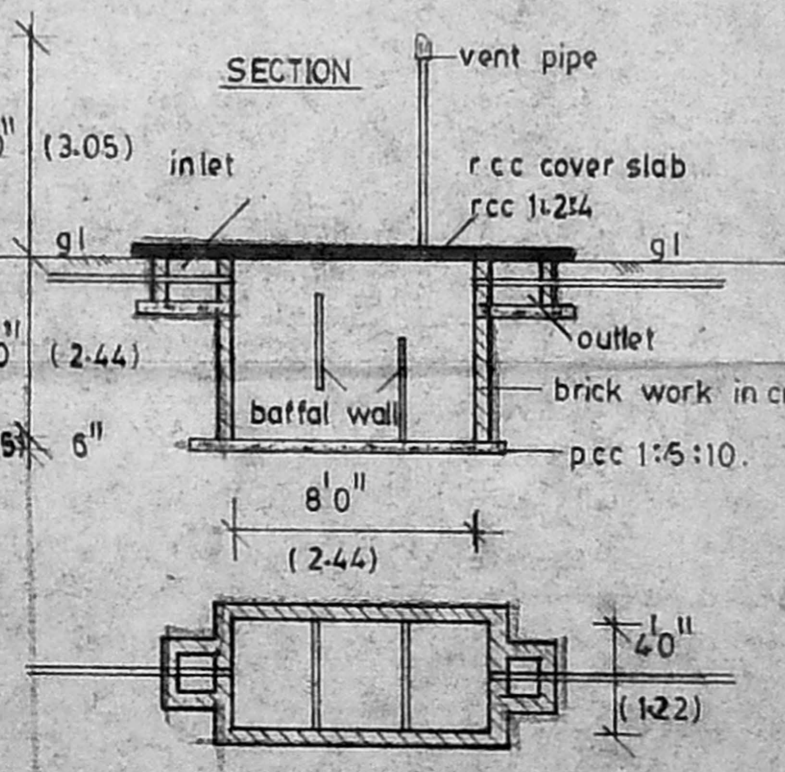

SEPTIC TANK DETAILS

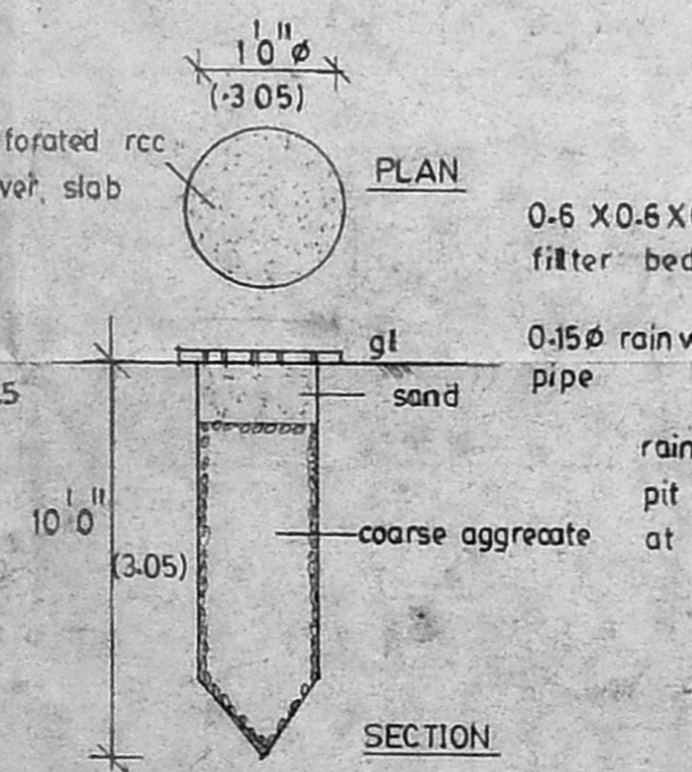

RAIN WATER PERCOLATION
DETAILS

24.0 W I D E R O A D