



FRONT ELEVATION

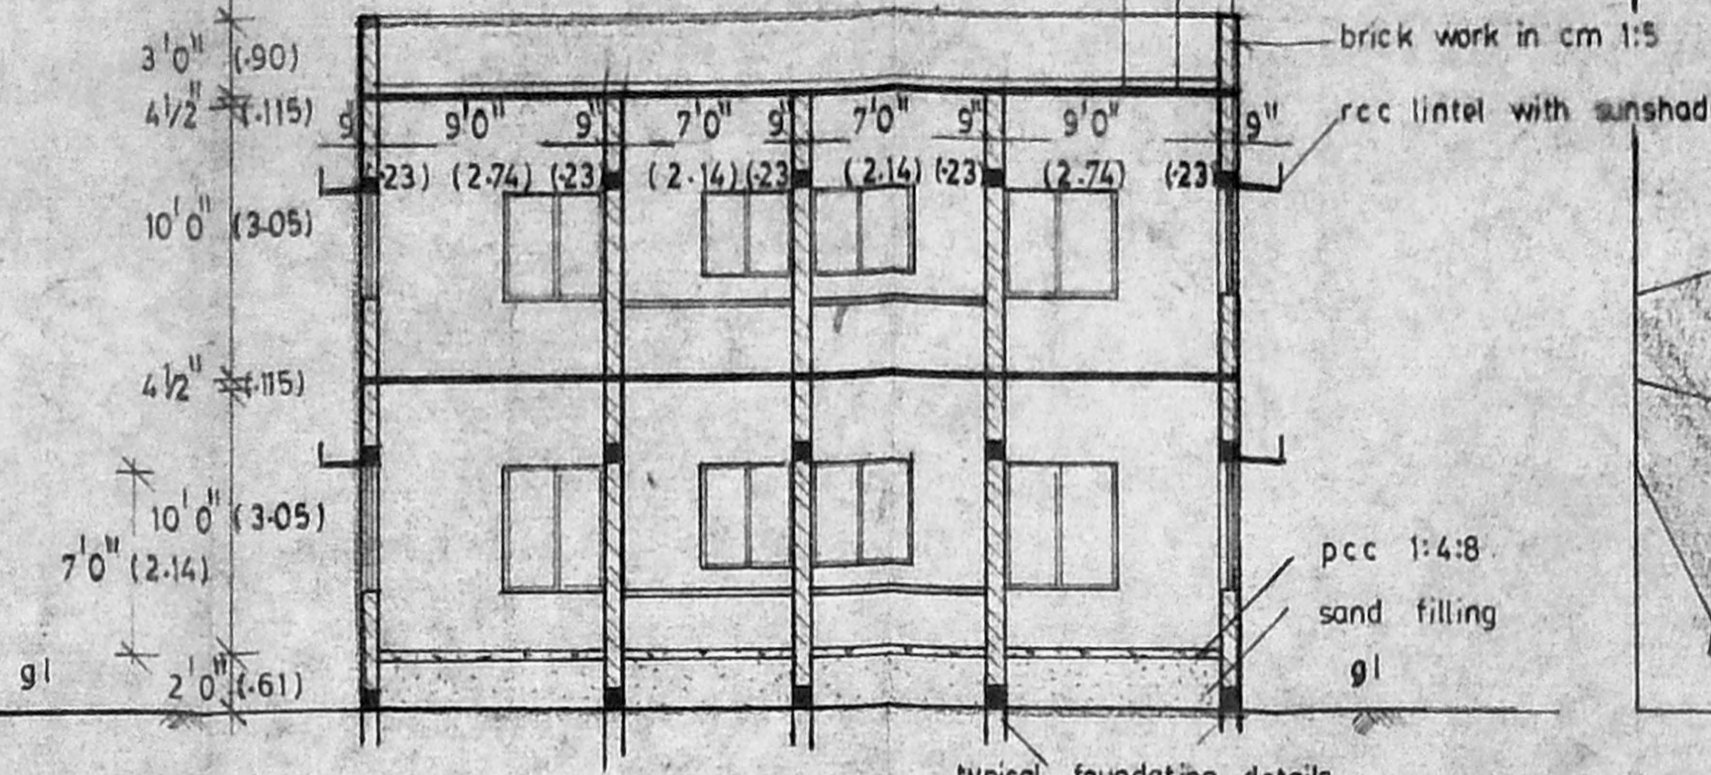


SECTION ON AB

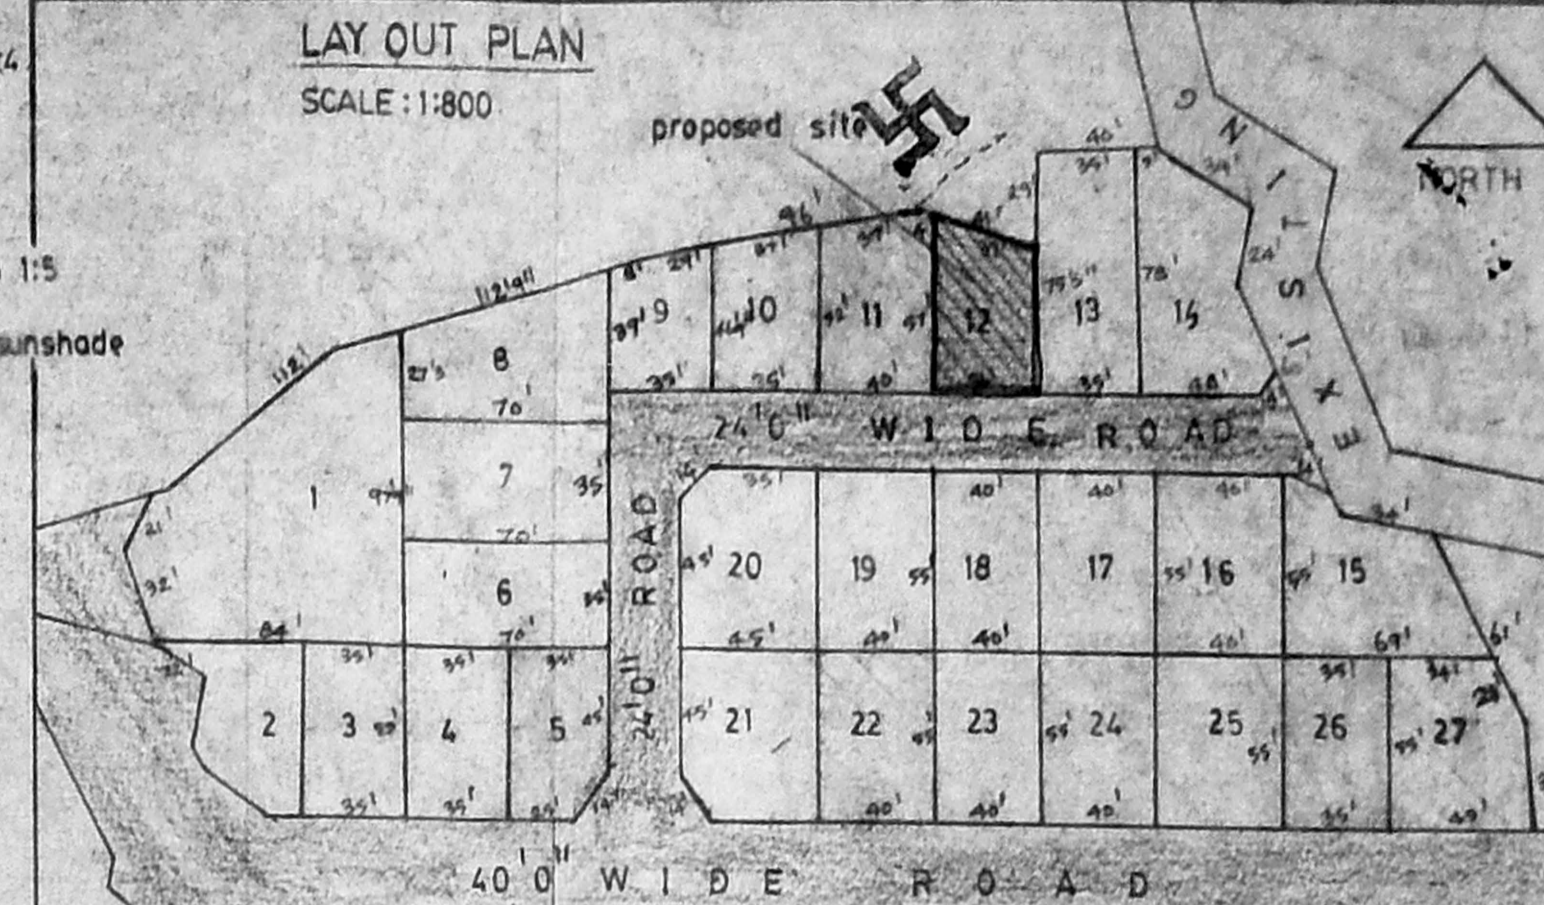


LAY OUT PLAN

SCALE: 1:800

MMD A APPROVED NO : PPD/LO NO. 61/94.
 DATED : 9-6-94.
 BOUNDARY b
 PROPOSAL'S r
 ROAD g
 EXISTING ROAD y
R.P. Senthil plan
7/14/2025
24/2/95

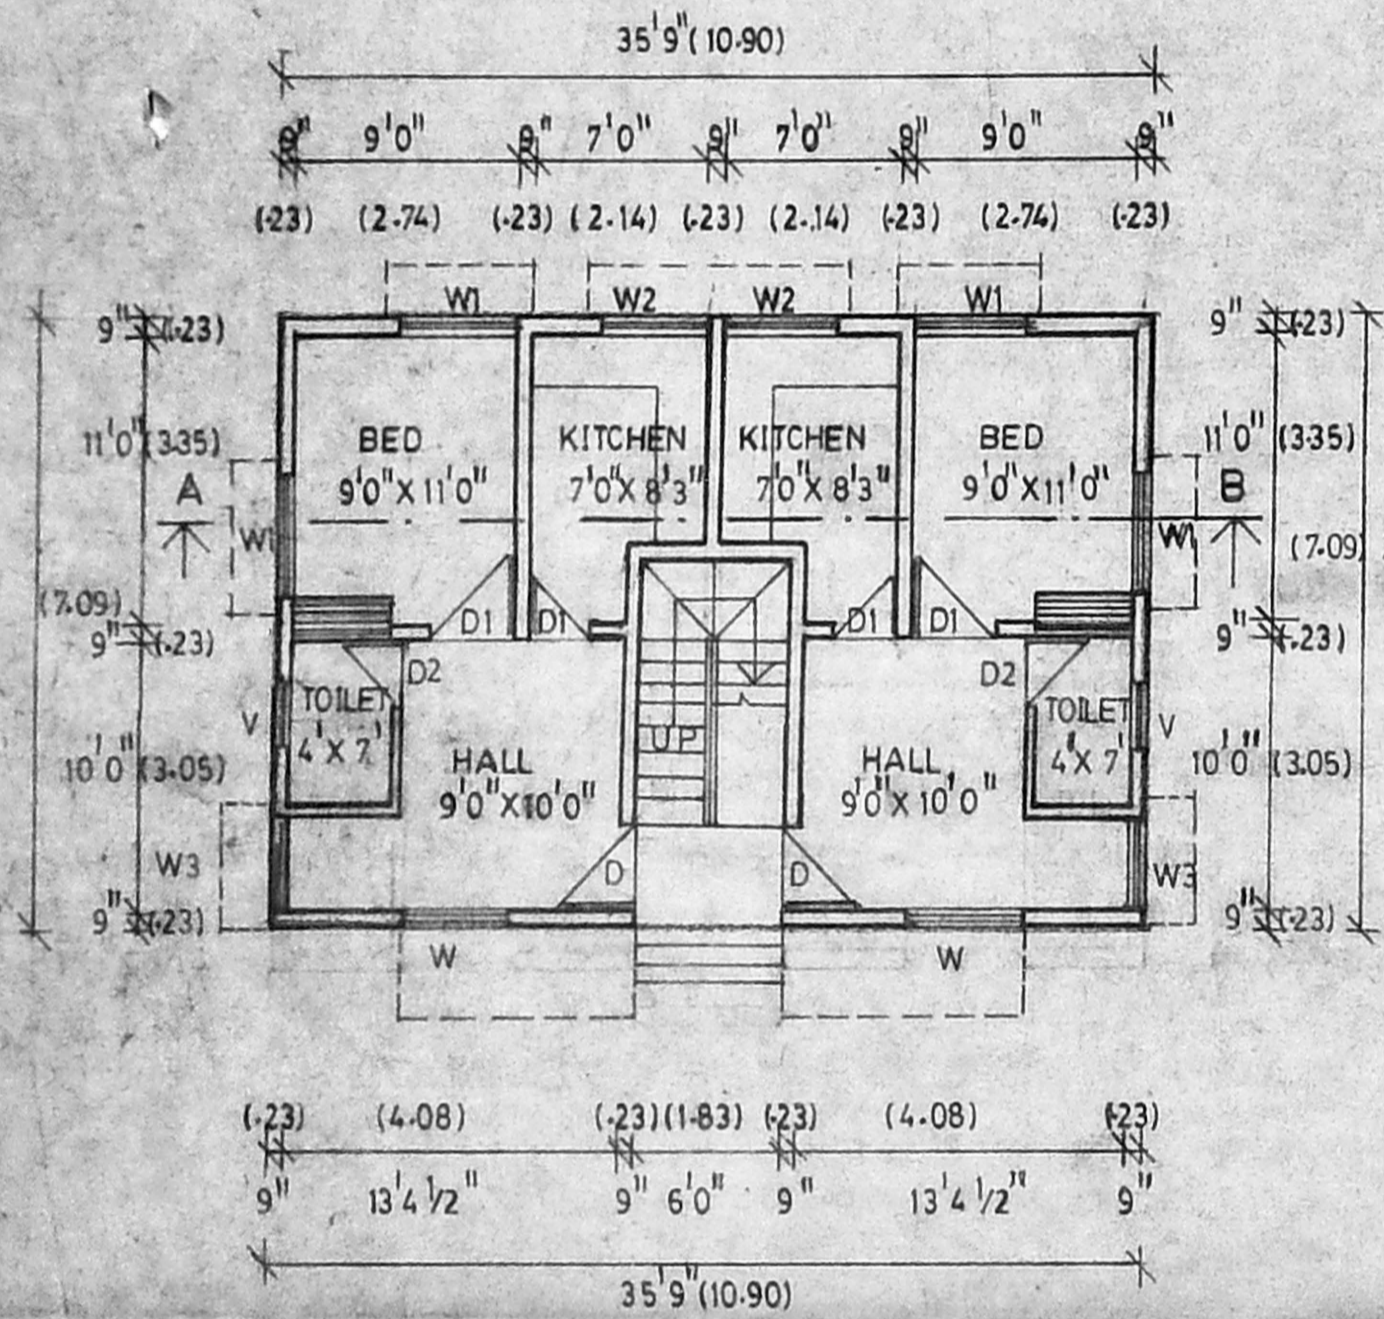


GROUND FLOOR PLAN

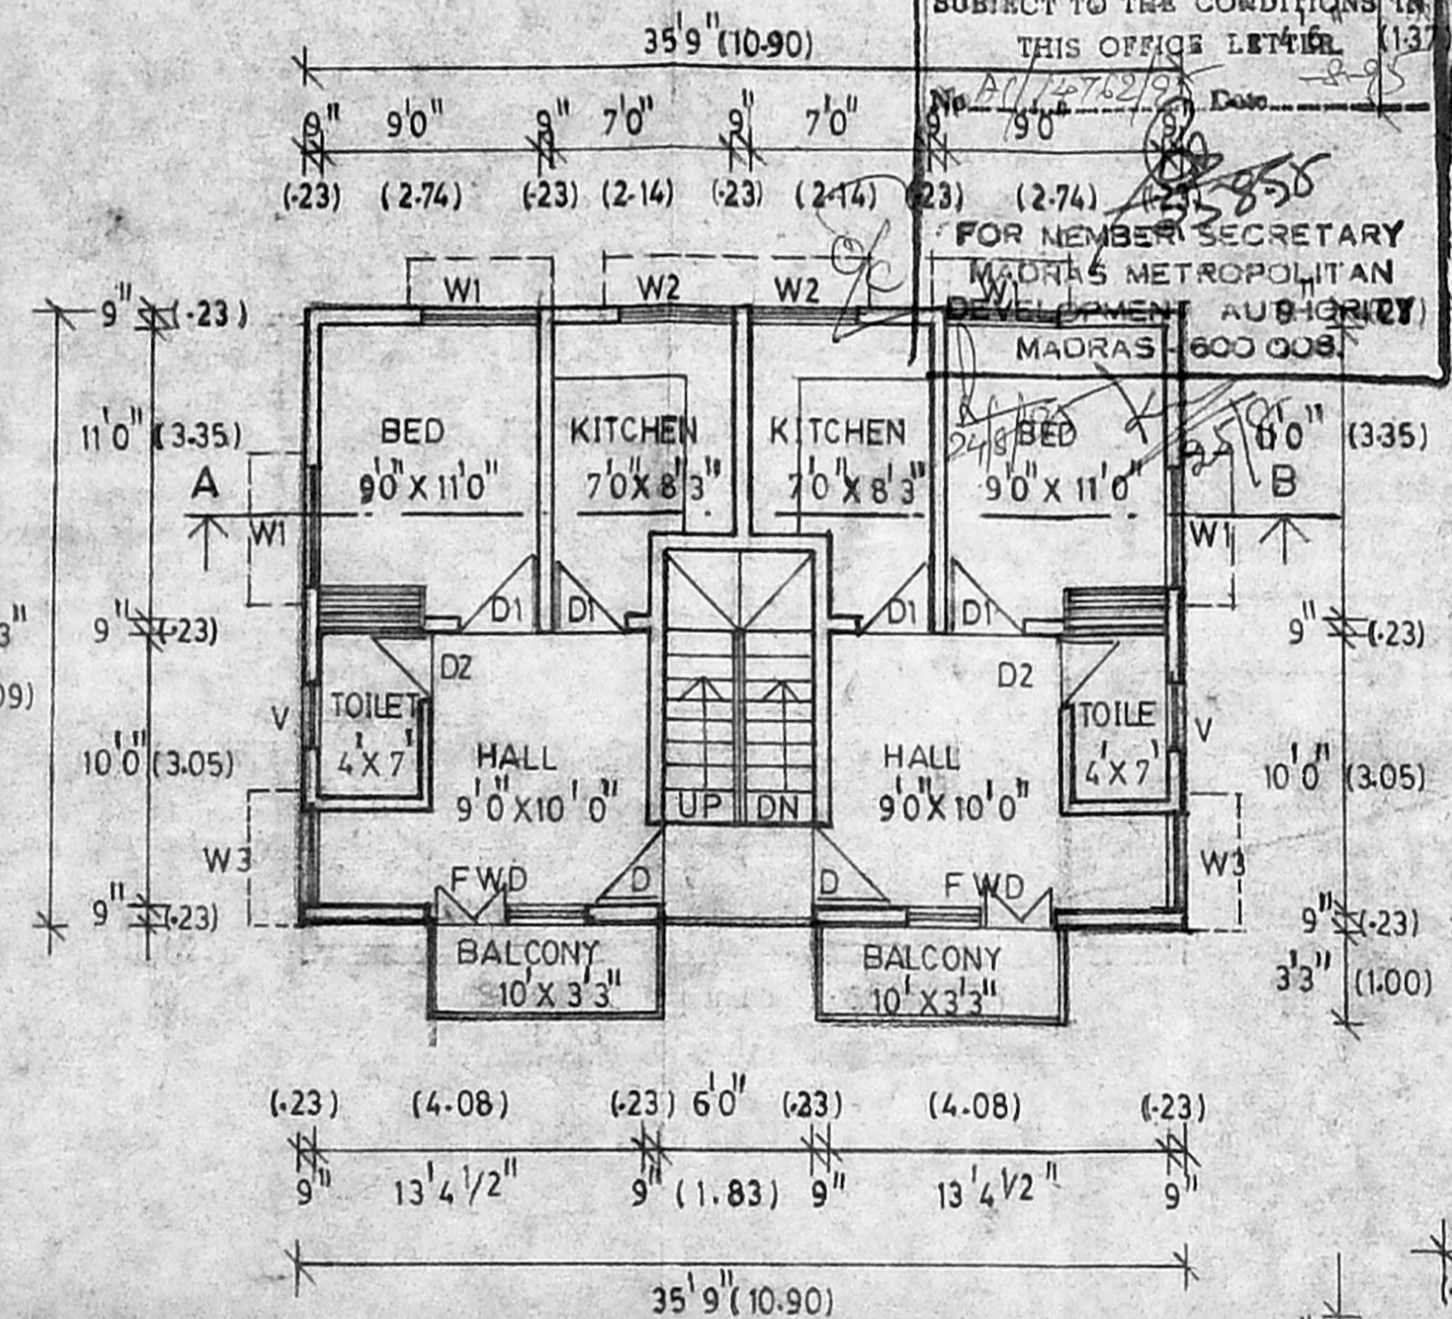

FIRST FLOOR PLAN

APPROVED
 SUBJECT TO THE CONDITIONS IN THIS OFFICE LETTER
 No. *PPD/LO/94/61* Date *28/9/95*
 FOR MEMBER SECRETARY
 MADRAS METROPOLITAN
 DEVELOPMENT AUTHORITY
 MADRAS - 600 008

TYP FOUR DETAIL

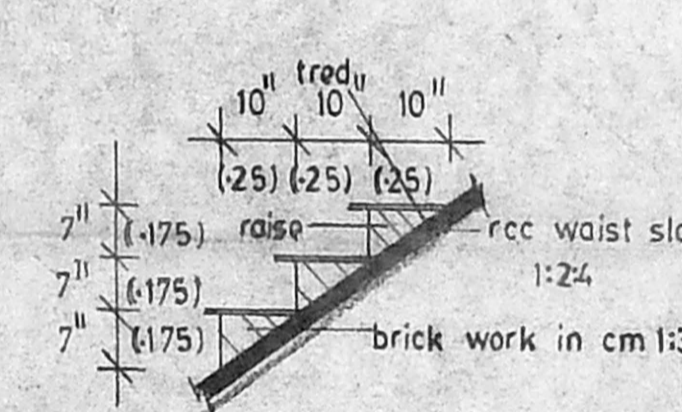

STAIRCASE DETAILS

JOINERIES DETAILS

D	DOOR	3'3" x 7'0" (1.00 X 2.14)
D1	DOOR	3'0" x 7'0" (0.91 X 2.14)
D2	DOOR	2'6" x 7'0" (0.76 X 2.14)
W	WINDOW	4'0" x 6'0" (1.22 X 1.83)
W1	WINDOW	4'6" x 4'6" (1.37 X 1.37)
W2	WINDOW	4'0" x 3'6" (1.22 X 1.06)
W3	WINDOW	2'6" x 4'6" (0.76 X 1.37)
V	VENTILATOR	2'6" x 3'0" (0.76 X 0.90)
FWD	FRENCH WINDOW WITH DOOR	6'0" x 7'0" (1.83 X 2.14)


AREA CALCULATION DETAILS

PLOT EXTENT	1869 SFT. (173.72 SQM)
GROUND FLOOR PLINTH AREA	831 SFT. (77.28 SQM)
FIRST FLOOR PLINTH AREA	896 SFT. (83.33 SQM)
VACANT SPACE	1037 SFT. (96.44 SQM)


NOTE
 all measurements within brackets are in metre.
 waste water from kitchen is to be used garden purpose only.

PROPOSED CONSTRUCTION OF
 RESIDENTIAL FLATS FOR THE CINE
 TECHNICIANS ASSOCIATION OF SOUTH
 INDIA, AT PLOT NO.12, IN S. NO.550
 OF MANGADU VILLAGE, SRIPERUM-
 BUDUR TALUK, CHENGAI M.G.R
 DISTRICT.
 SCALE: 1:100.


A. Velu
 A. VELU
 Licensed Surveyor
 CORPORATION OF MADRAS NO. 150
 28, Muniappan Street,
 PERAMBUR, MADRAS-11,
 (Near: Perambur Market)
 licensed surveyor
 For CINE TECHNICIANS ASSOCIATION
 OF SOUTH INDIA
[Signature]
 President
 applicant

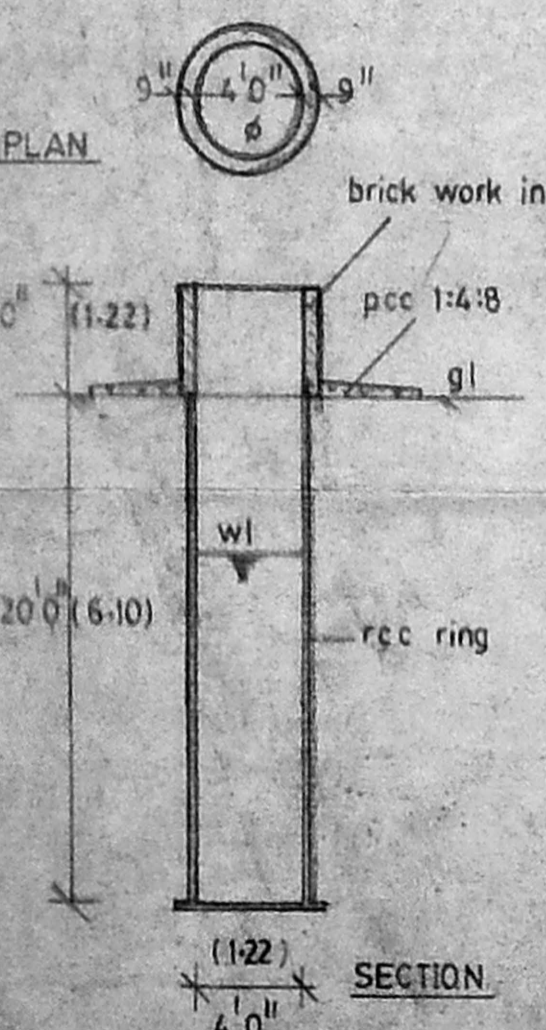


WELL DETAILS

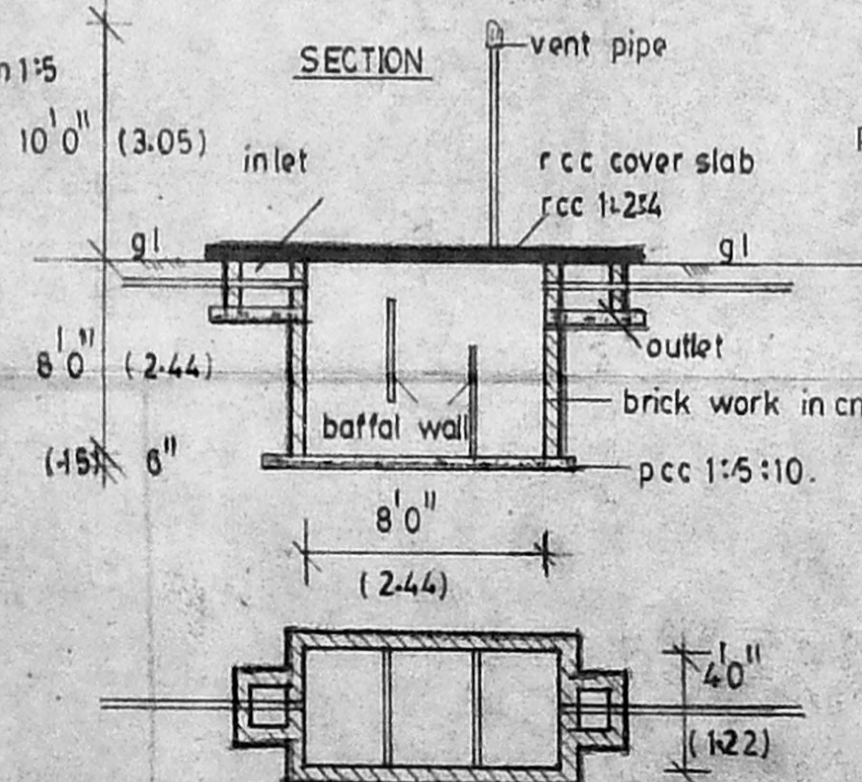

SEPTIC TANK DETAILS

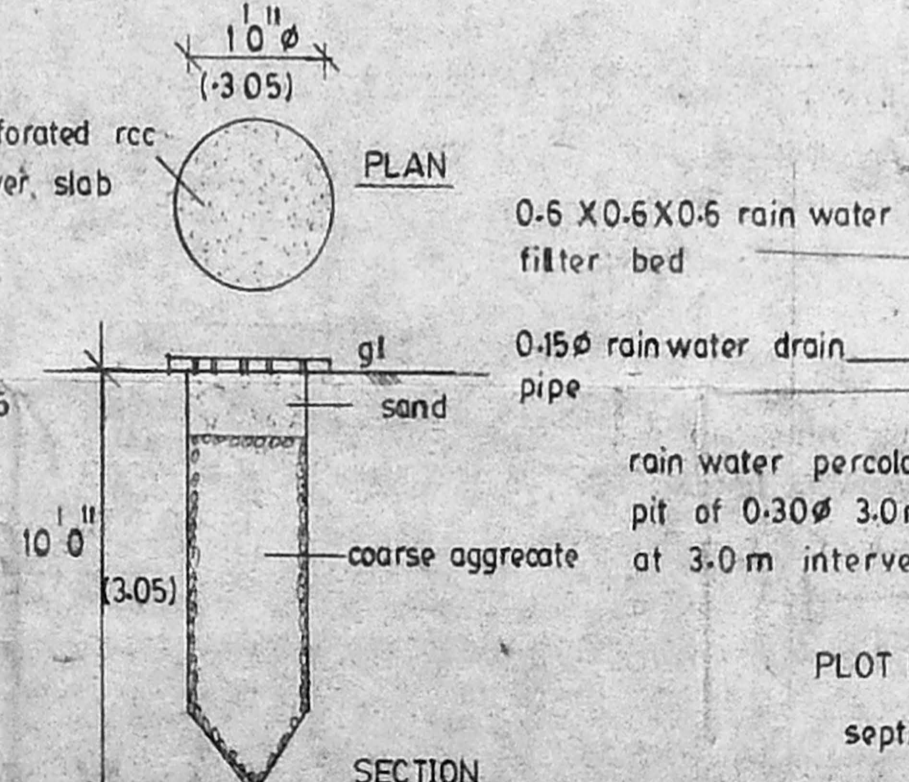

RAIN WATER PERCOLATION
 DETAILS

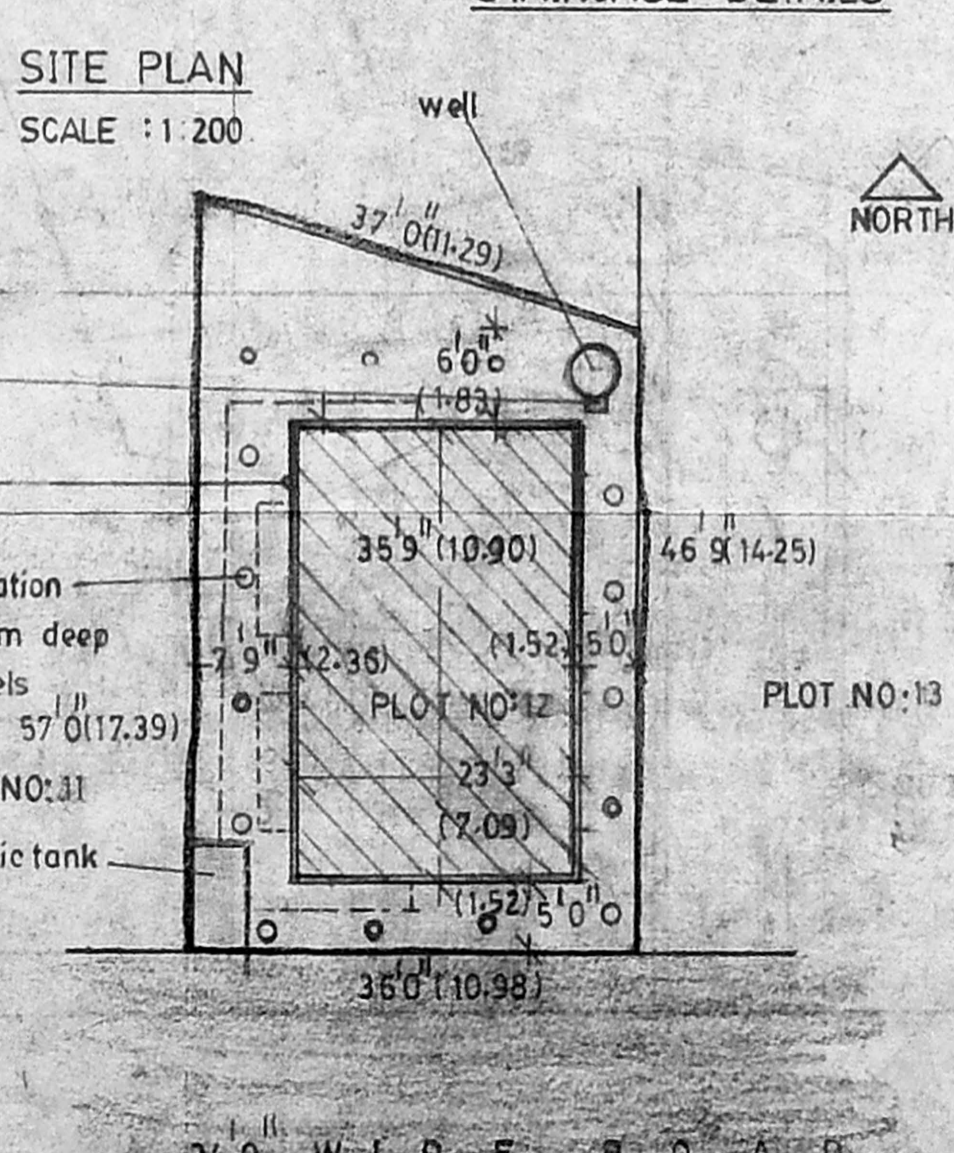

SITE PLAN

SCALE: 1:200

240 WIDE ROAD