




Swastika symbol
 Security job
 A/14770/95
 31/8/95

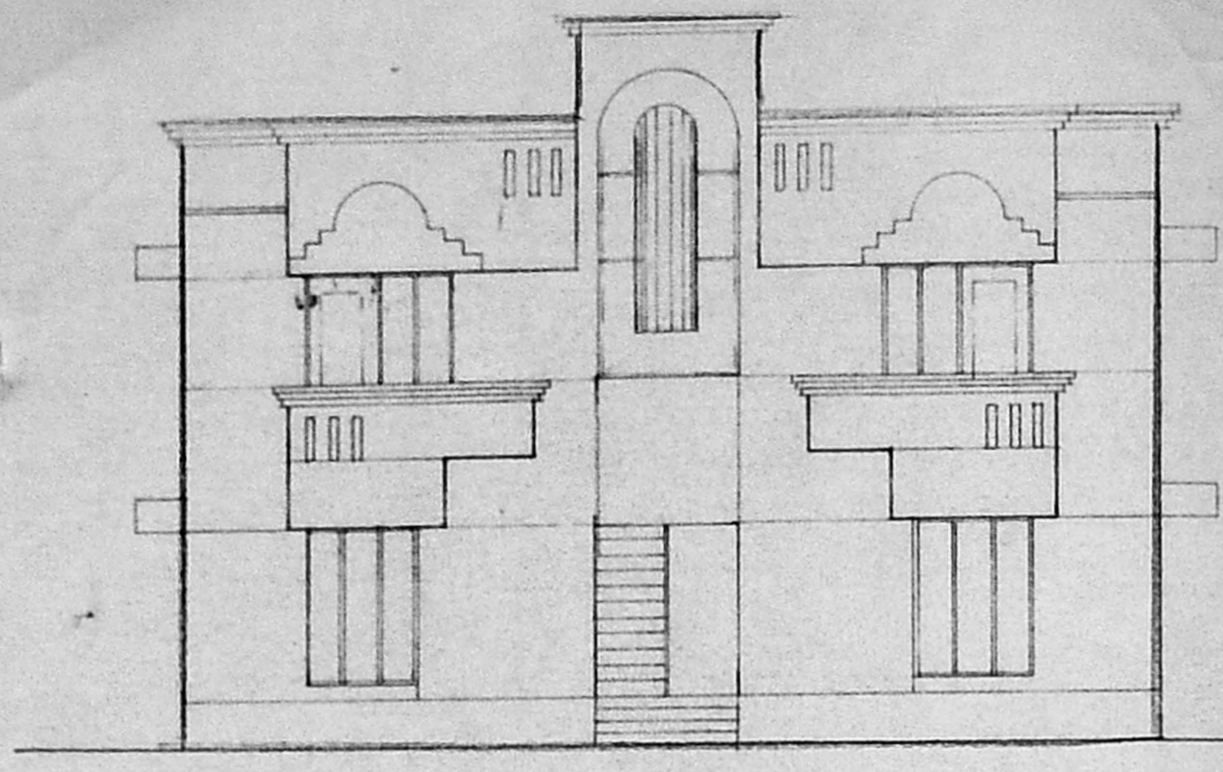


FRONT ELEVATION

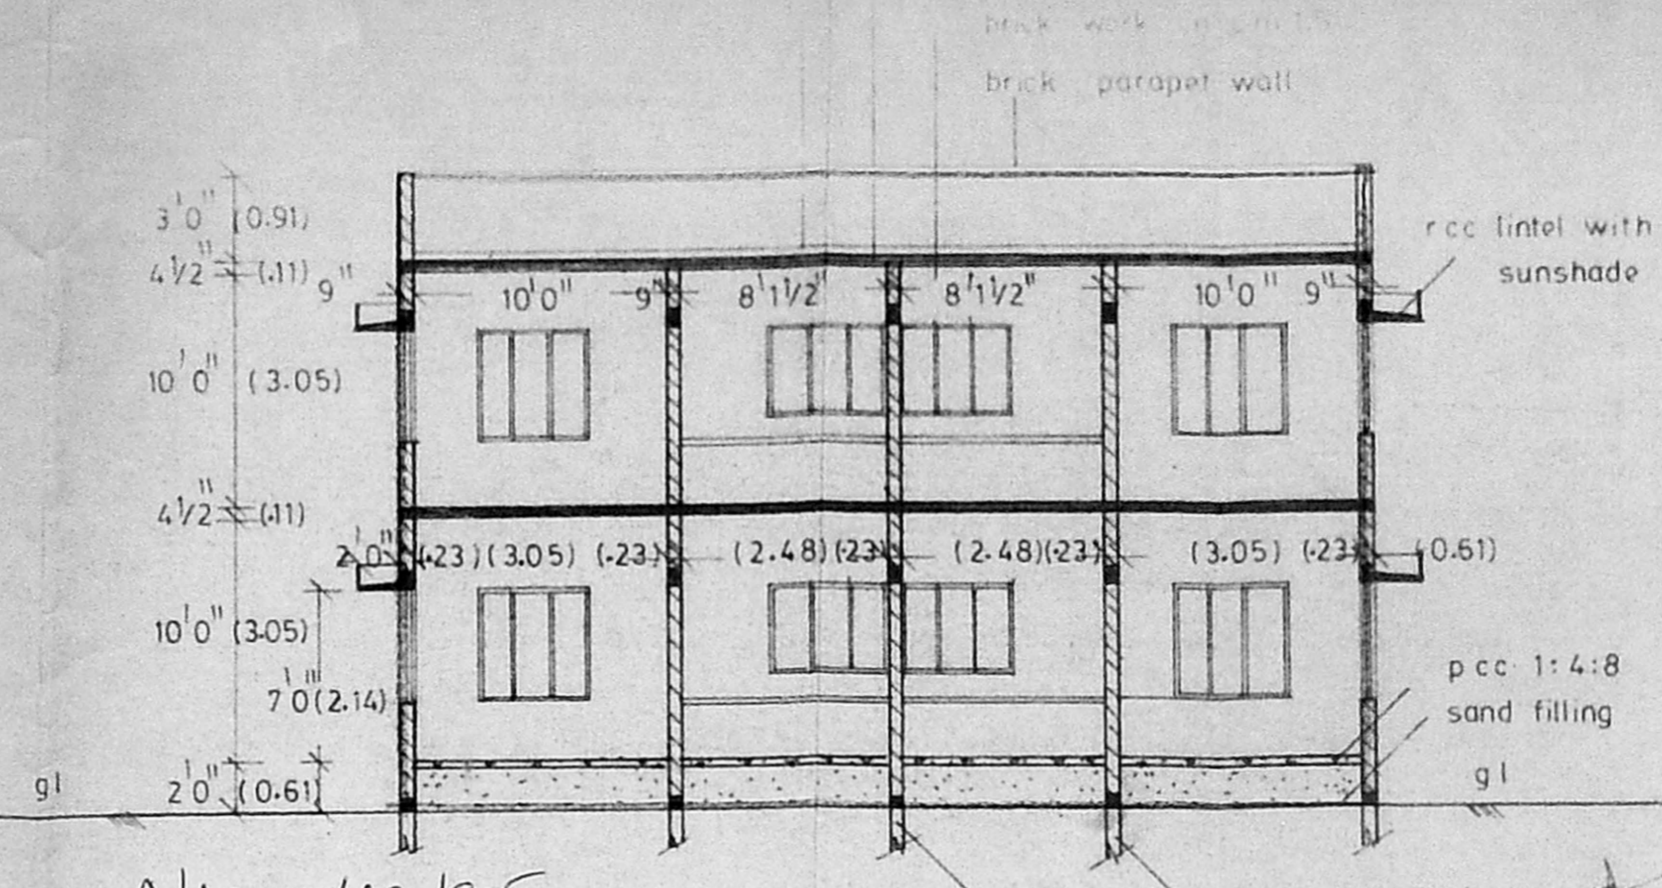

SECTION ON AB

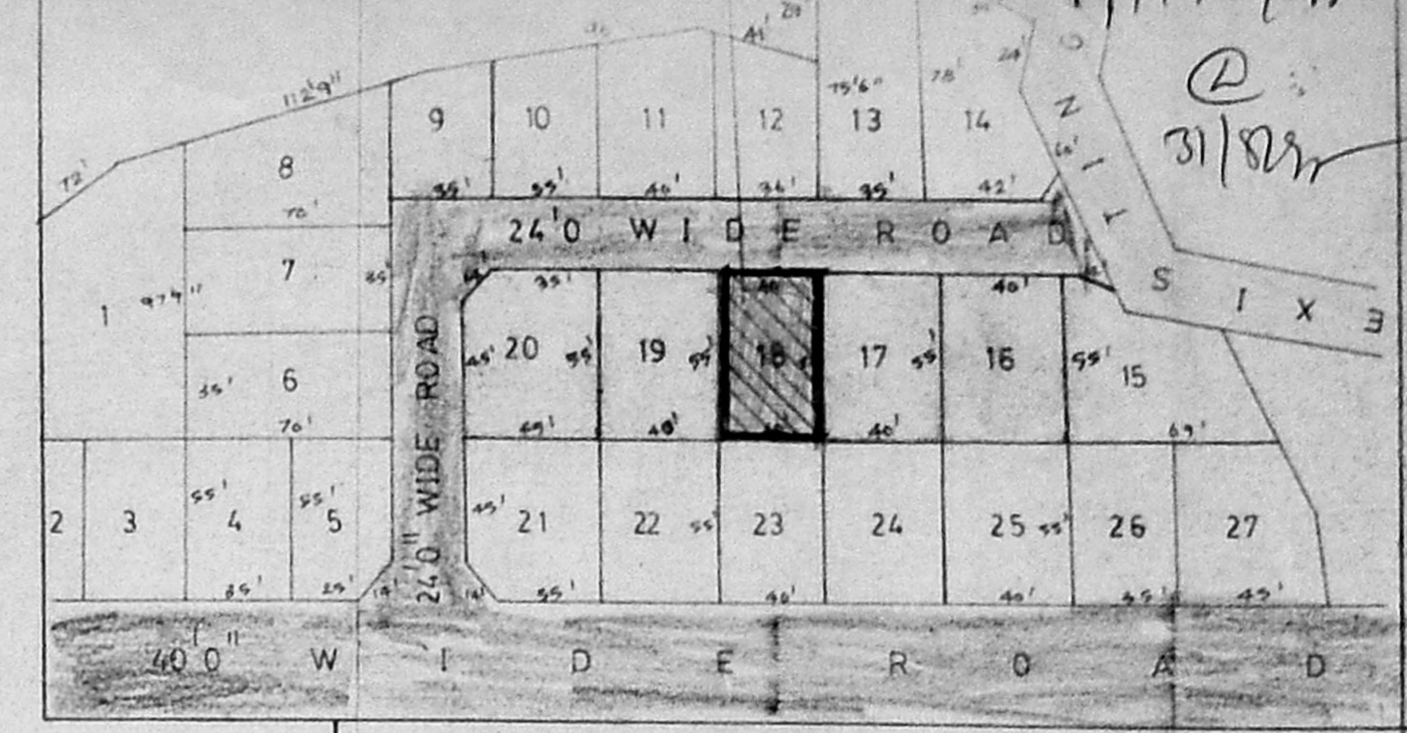

A/19311/69/95
 Planning Permit No. _____
APPROVED
 SUBJECT TO THE CONDITIONS IN THIS OFFICE LETTER.
 No. A/14770/95 D. 30-10-95
 FOR MEMBER SECRETARY
 MADRAS METROPOLITAN
 DEVELOPMENT AUTHORITY
 MADRAS 600 008.

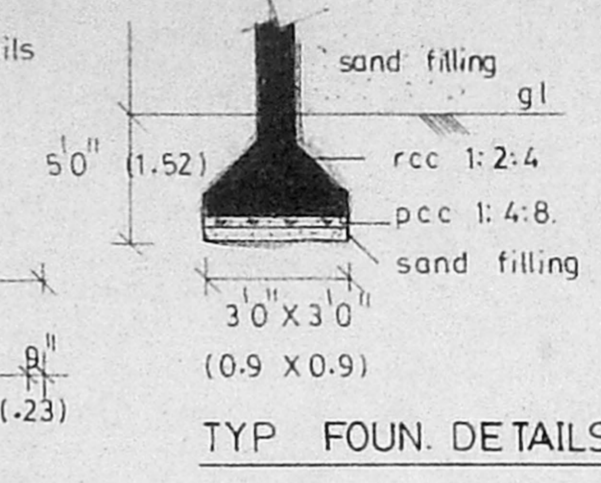

TYP. FOUN. DETAILS

MMDA APPROVED NO : PPD/LO NO: 61/94
 DATED : 9-6-94.
 BOUNDARY b
 PROPOSAL'S r
 ROAD g
 EXISTING ROAD y


JOINERIES DETAILS

D	DOOR	3'3" X 7'0"	(1.00 X 2.14)
D1	DOOR	3'0" X 7'0"	(0.91 X 2.14)
D2	DOOR	2'6" X 7'0"	(0.76 X 2.14)
W	WINDOW	4'6" X 6'0"	(1.37 X 1.83)
W1	WINDOW	4'6" X 4'6"	(1.37 X 1.37)
W2	WINDOW	4'6" X 3'6"	(1.37 X 1.06)
V	VENTILATOR	2'6" X 3'0"	(0.76 X 0.91)
FWD	FRENCH WINDOW WITH DOOR	6'0" X 7'0"	(1.83 X 2.14)


AREA CALCULATION DETAILS

PLOT EXTENT	2200 SFT. (204.60 SQ.M.)
GROUND FLOOR PLINTH AREA	1000 SFT (93.00 SQ.M.)
FIRST FLOOR PLINTH AREA	1065 SFT (99.04 SQ.M.)
VACANT SPACE	1200 SFT (111.60 SQ.M.)

NOTE
 all measurements within brackets are in metre.
 waste water from kitchen is to be used garden purpose only.

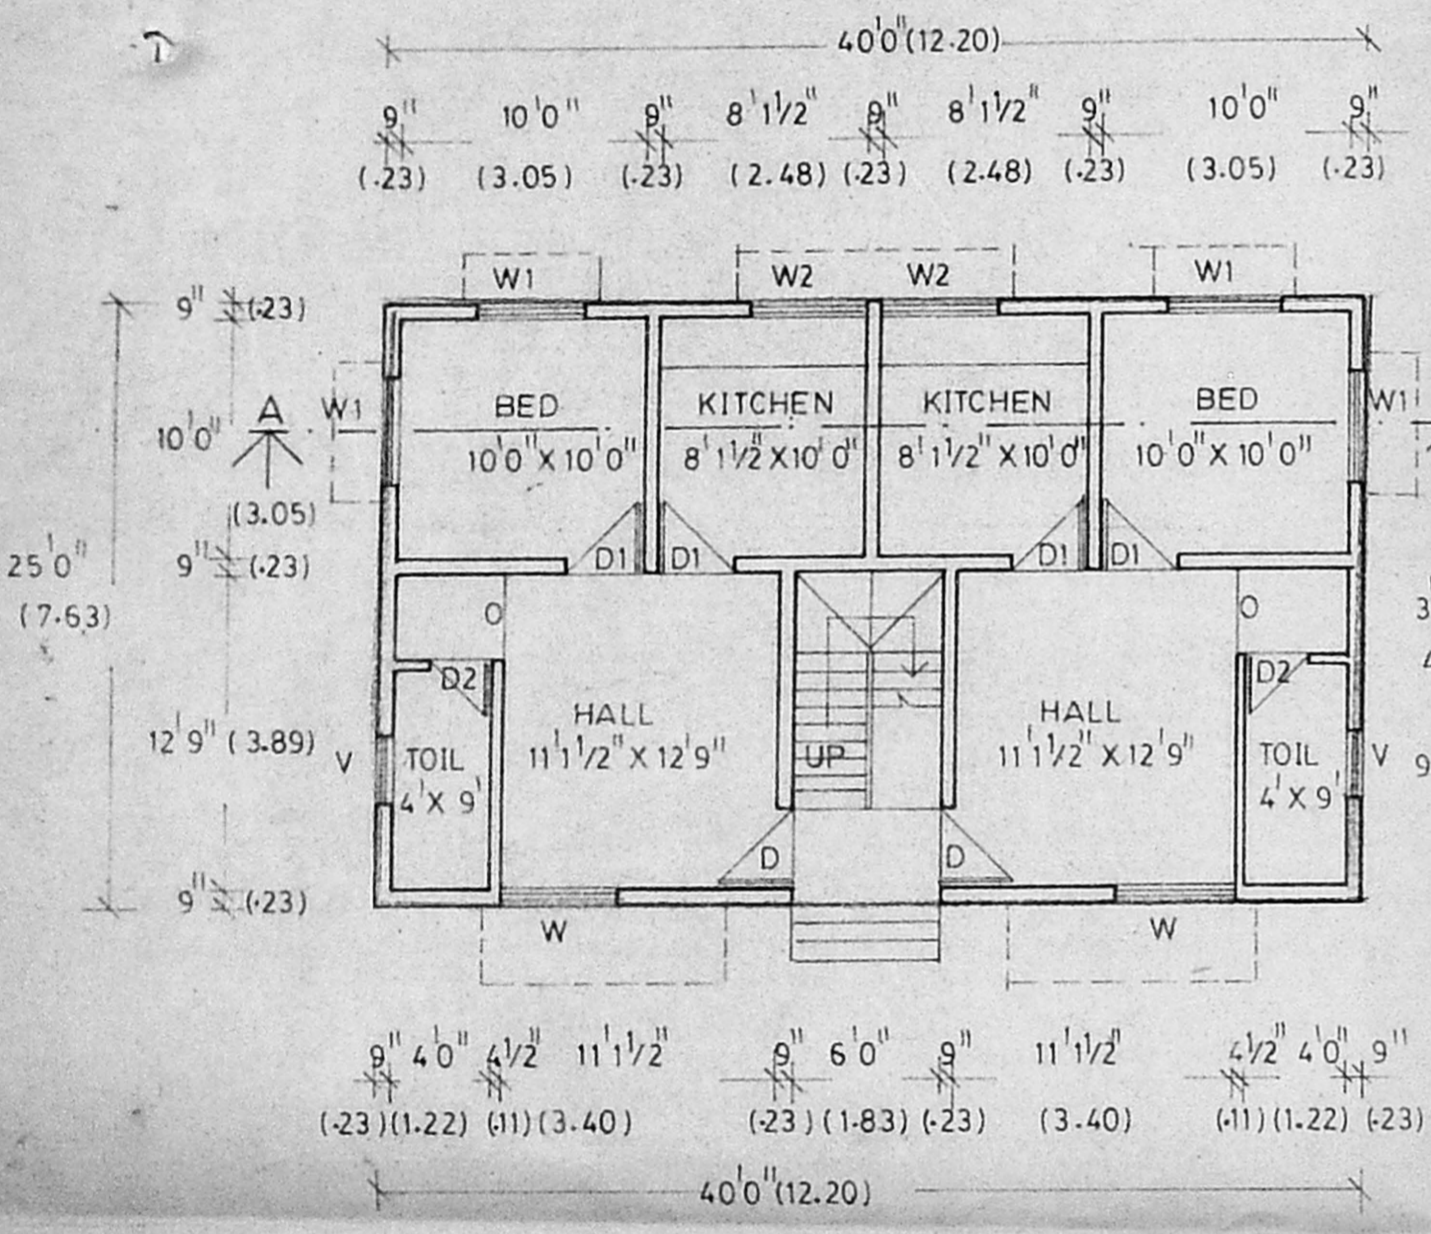


GROUND FLOOR PLAN

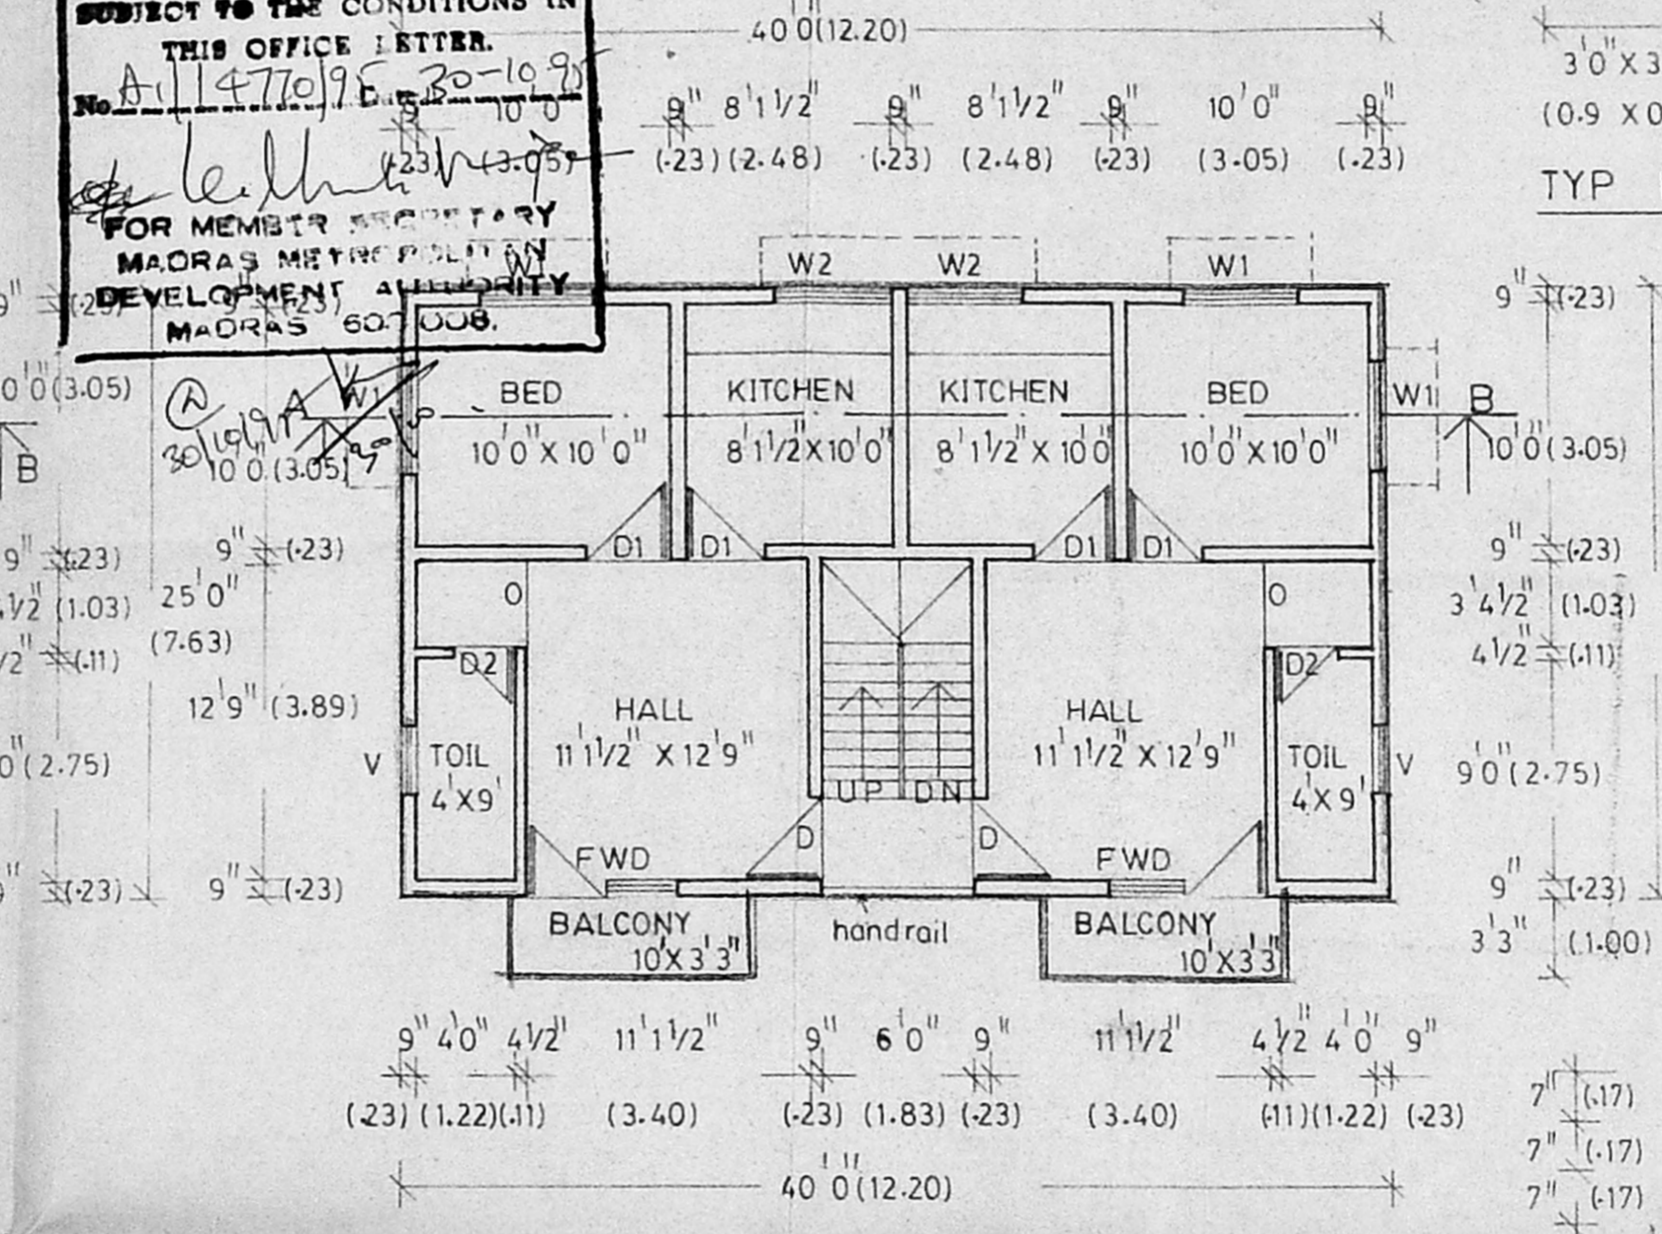


FIRST FLOOR PLAN


STAIRCASE DETAILS

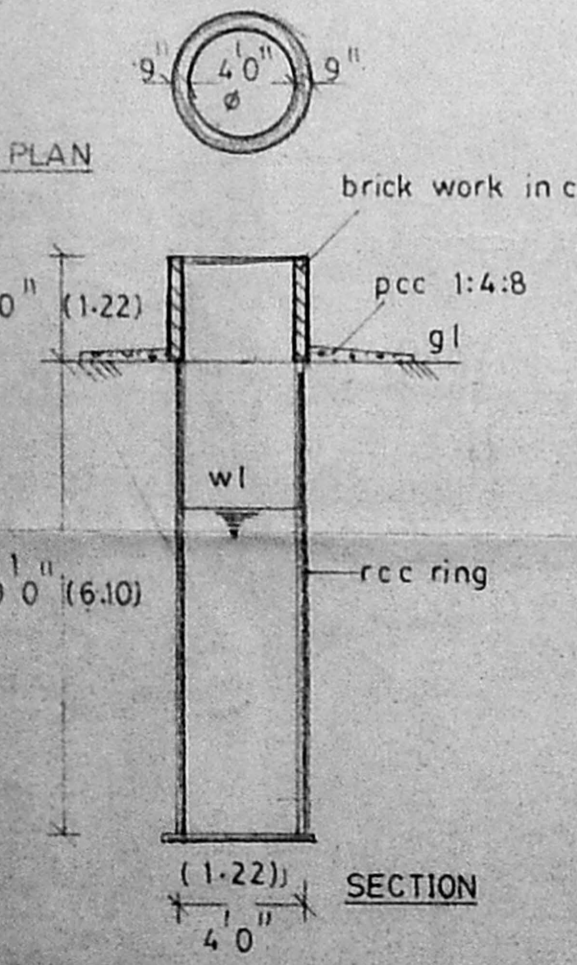


WELL DETAILS

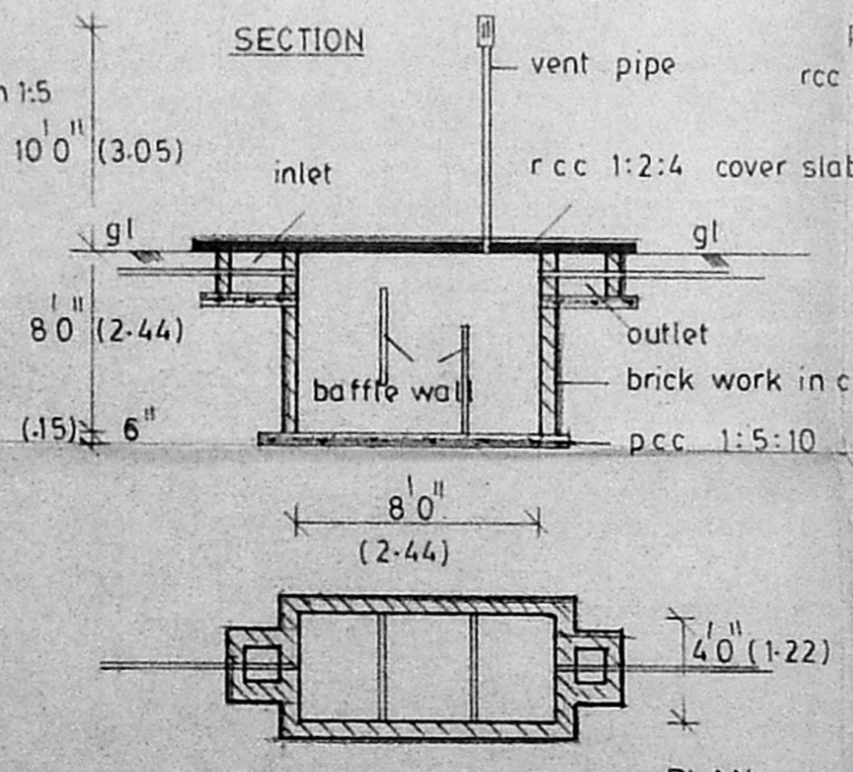

SEPTIC TANK DETAILS

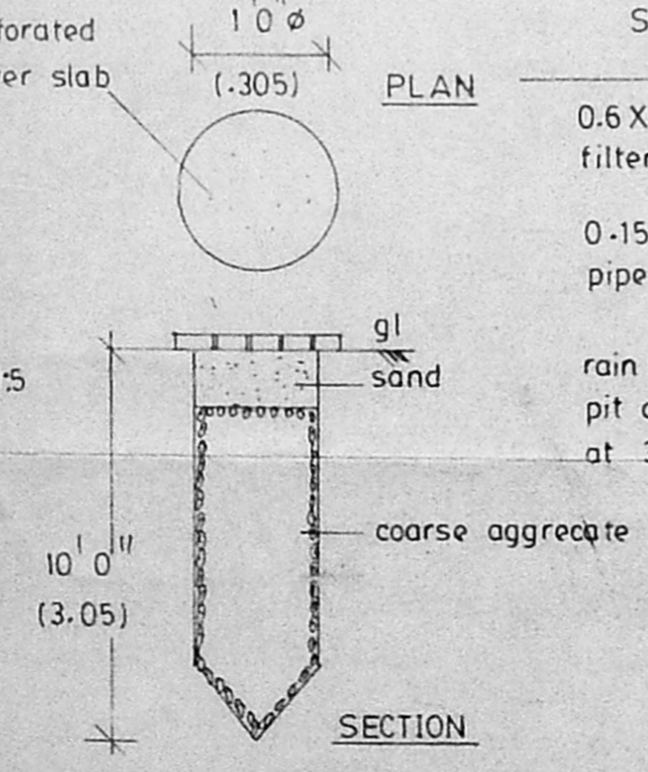

RAIN WATER PERCOLATION PIT DETAILS

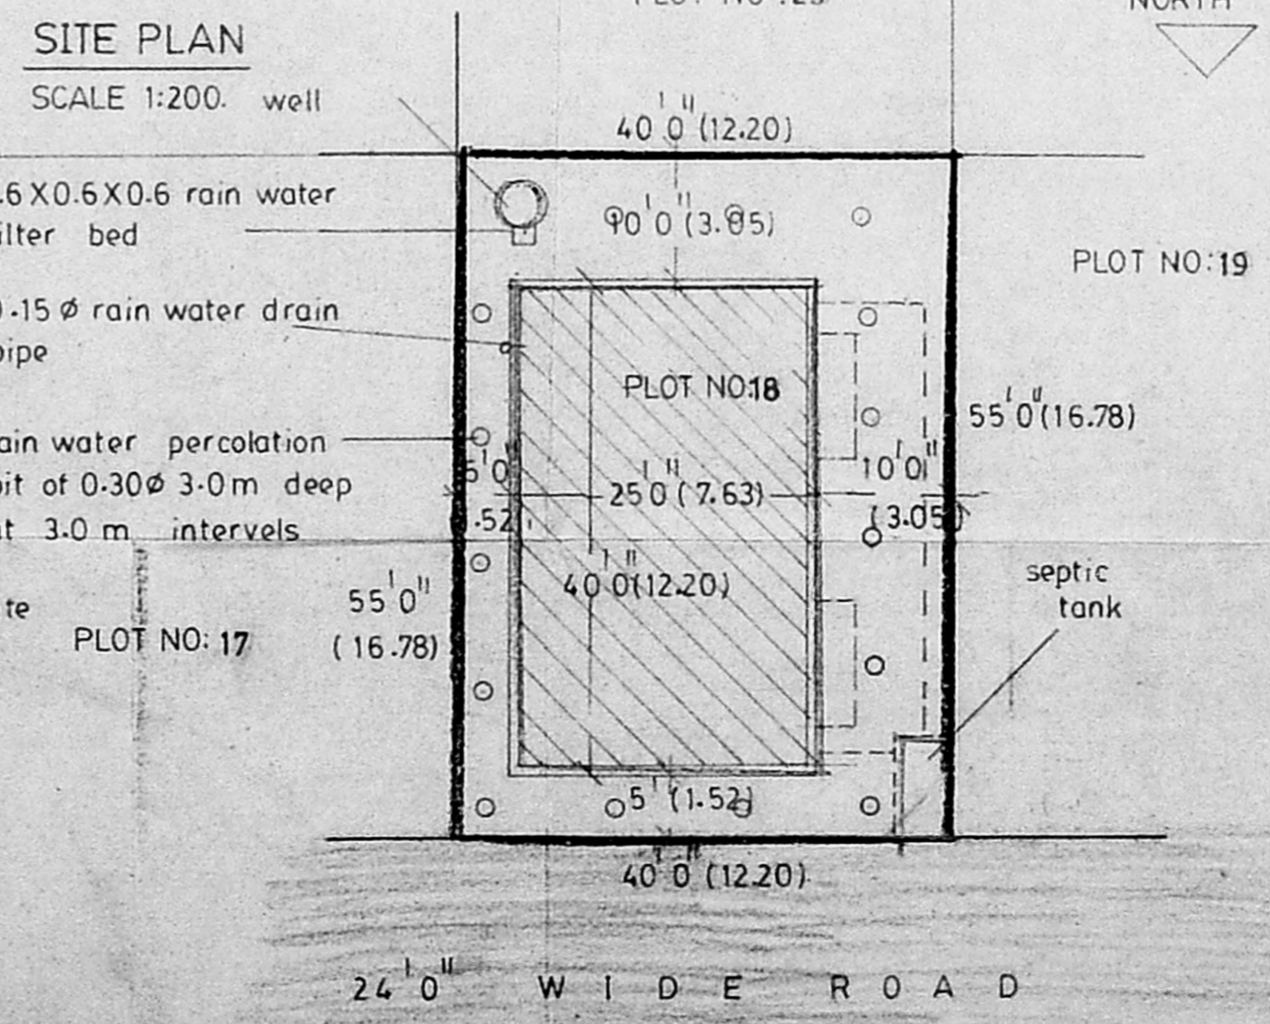

SITE PLAN

PROPOSED CONSTRUCTION OF RESIDENTIAL FLATS FOR THE CINE TECHNICIANS ASSOCIATION OF SOUTH INDIA, AT PLOT NO:18, IN S.NO:550 OF MANGADU VILLAGE, SRIPERUM-BUDUR TALUK, CHENGAI M.G.R. DISTRICT.

SCALE : 1:100.

A. Velu
 Licensed Surveyor
 CORPORATION OF MADRAS NO. 150
 28 Muniappan Street,
 PERAMBUR, MADRAS-11,
 (Near Perambur Market)
 licensed surveyor

For CINE TECHNICIANS ASSOCIATION OF SOUTH INDIA
 President
 applicant