



Inspection Plan

PLAN SHOWS THE PROPOSED OFFICE CUM RESIDENTIAL BUILDING AT DOOR NO. 65 VALMIKI STREET COMPRISED IN S.NO.110/11B AND DIVISION NO.150 THIRUVANMIYUR, MADRAS - 41.


SECRETARY PLAN
A/15516/95
8/7/95

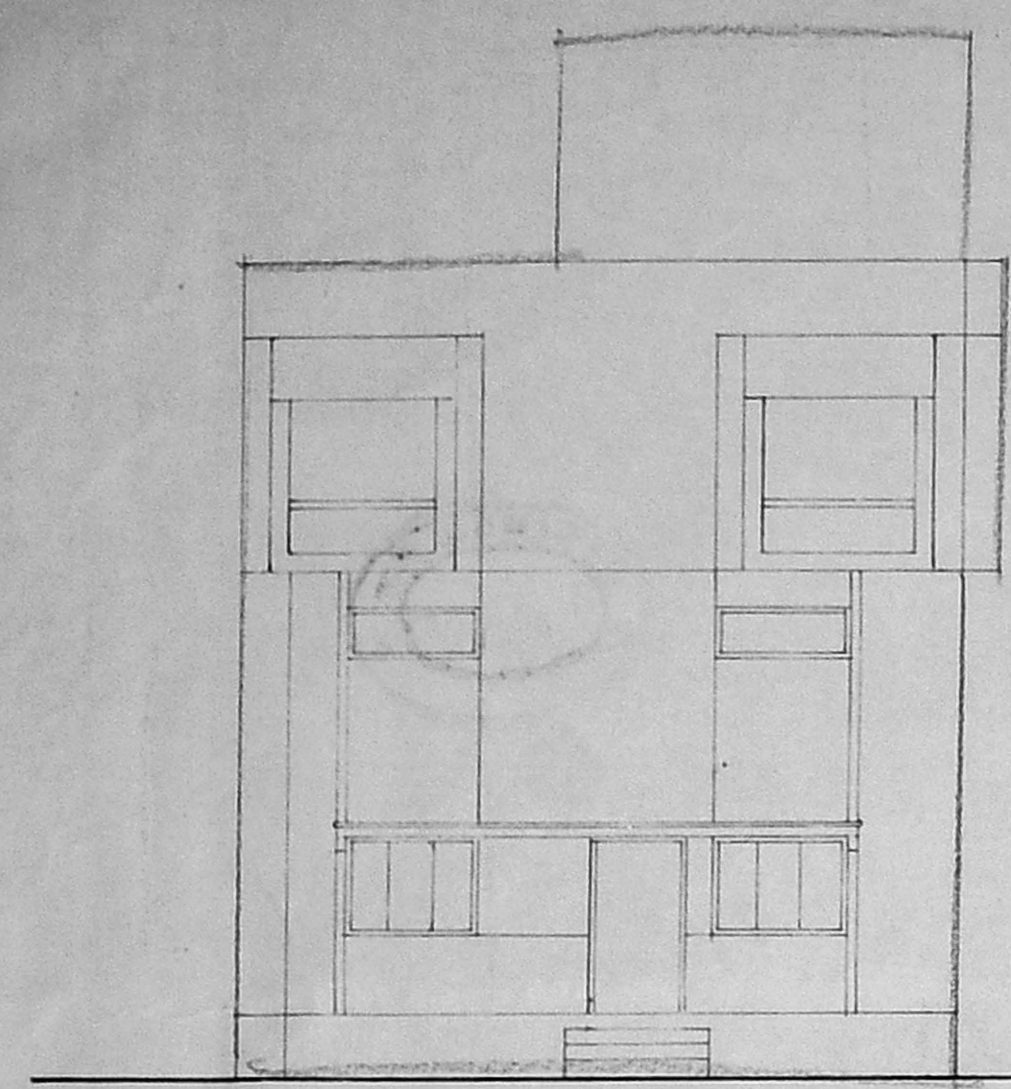


FRONT ELEVATION

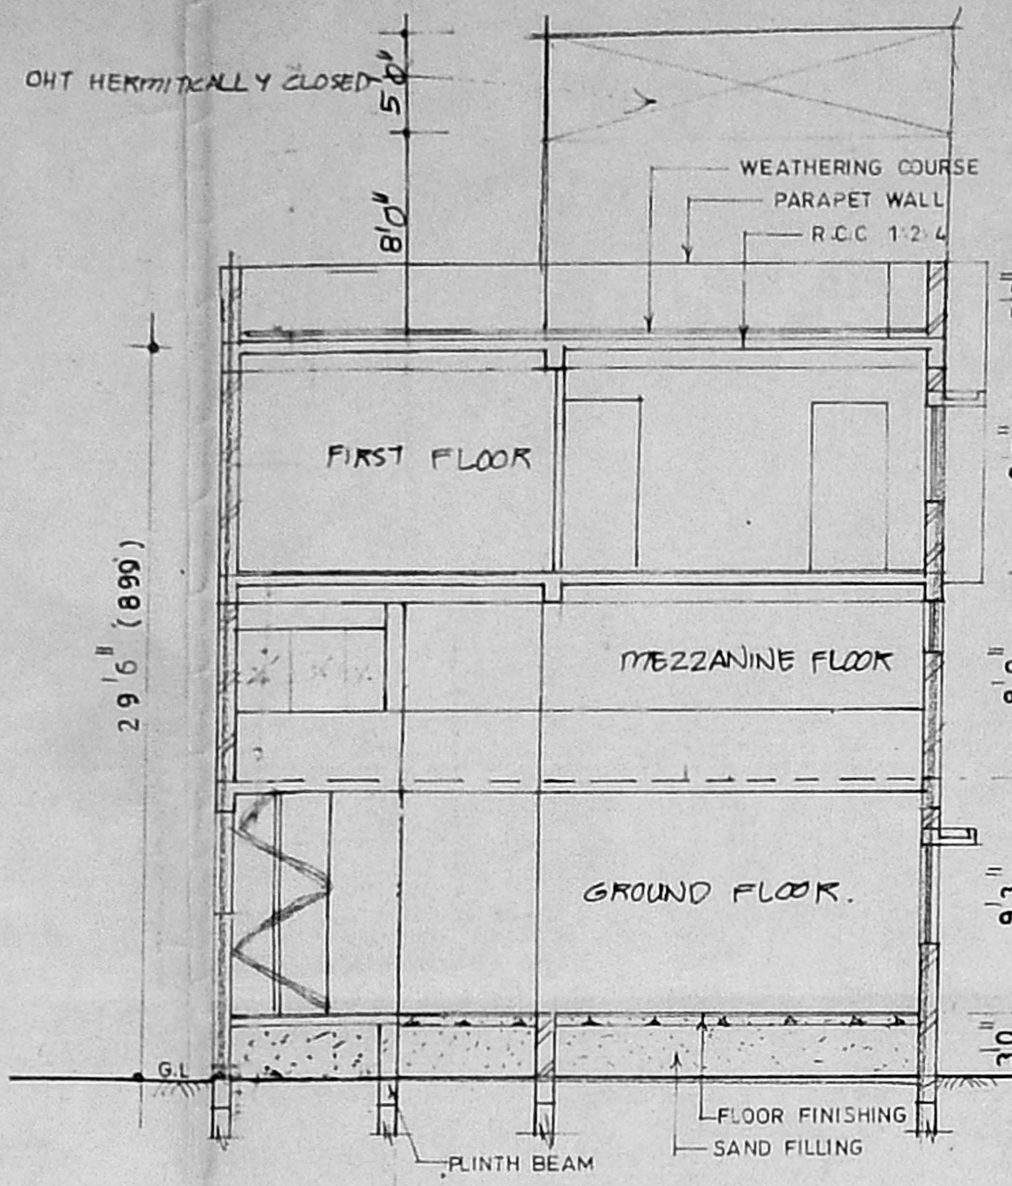

SECTION AB

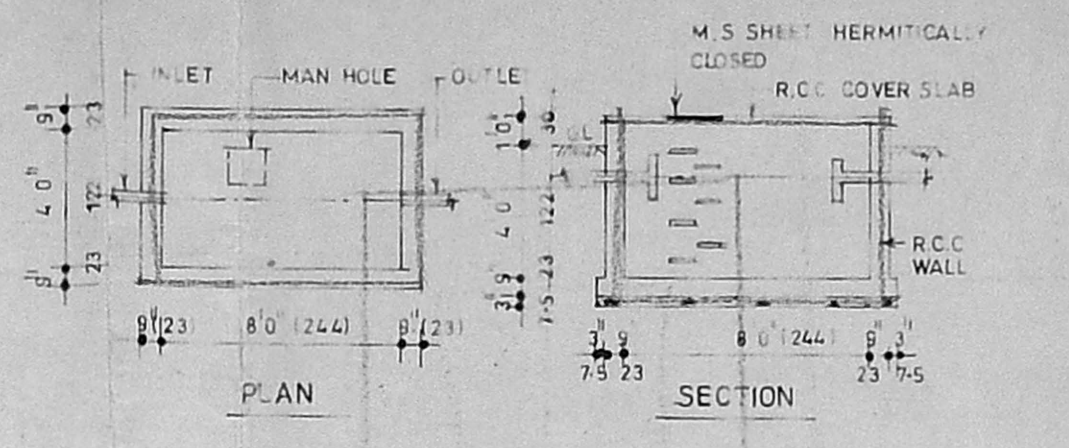


SUMP DETAIL

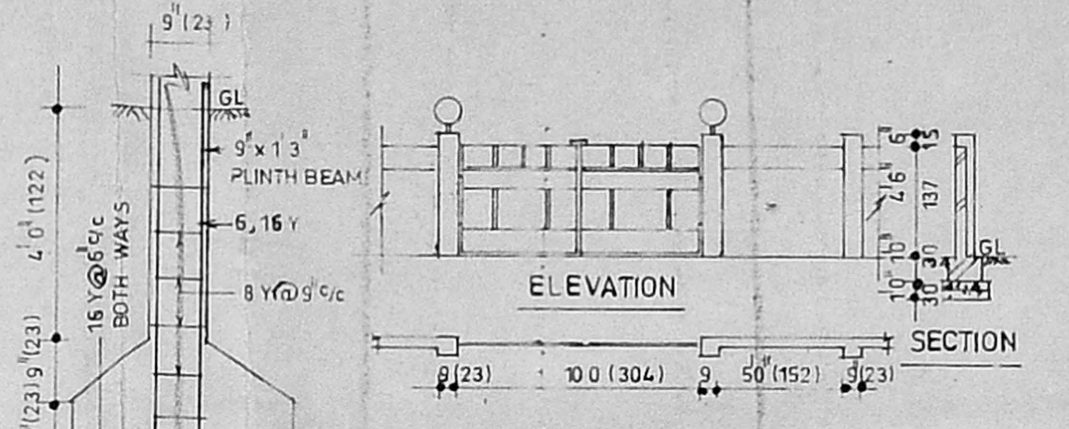


FOUNDATION DETAIL
SCALE - 3'-8"0"


COMPOUND WALL & GATE DETAIL
SCALE - 3'-8"0"

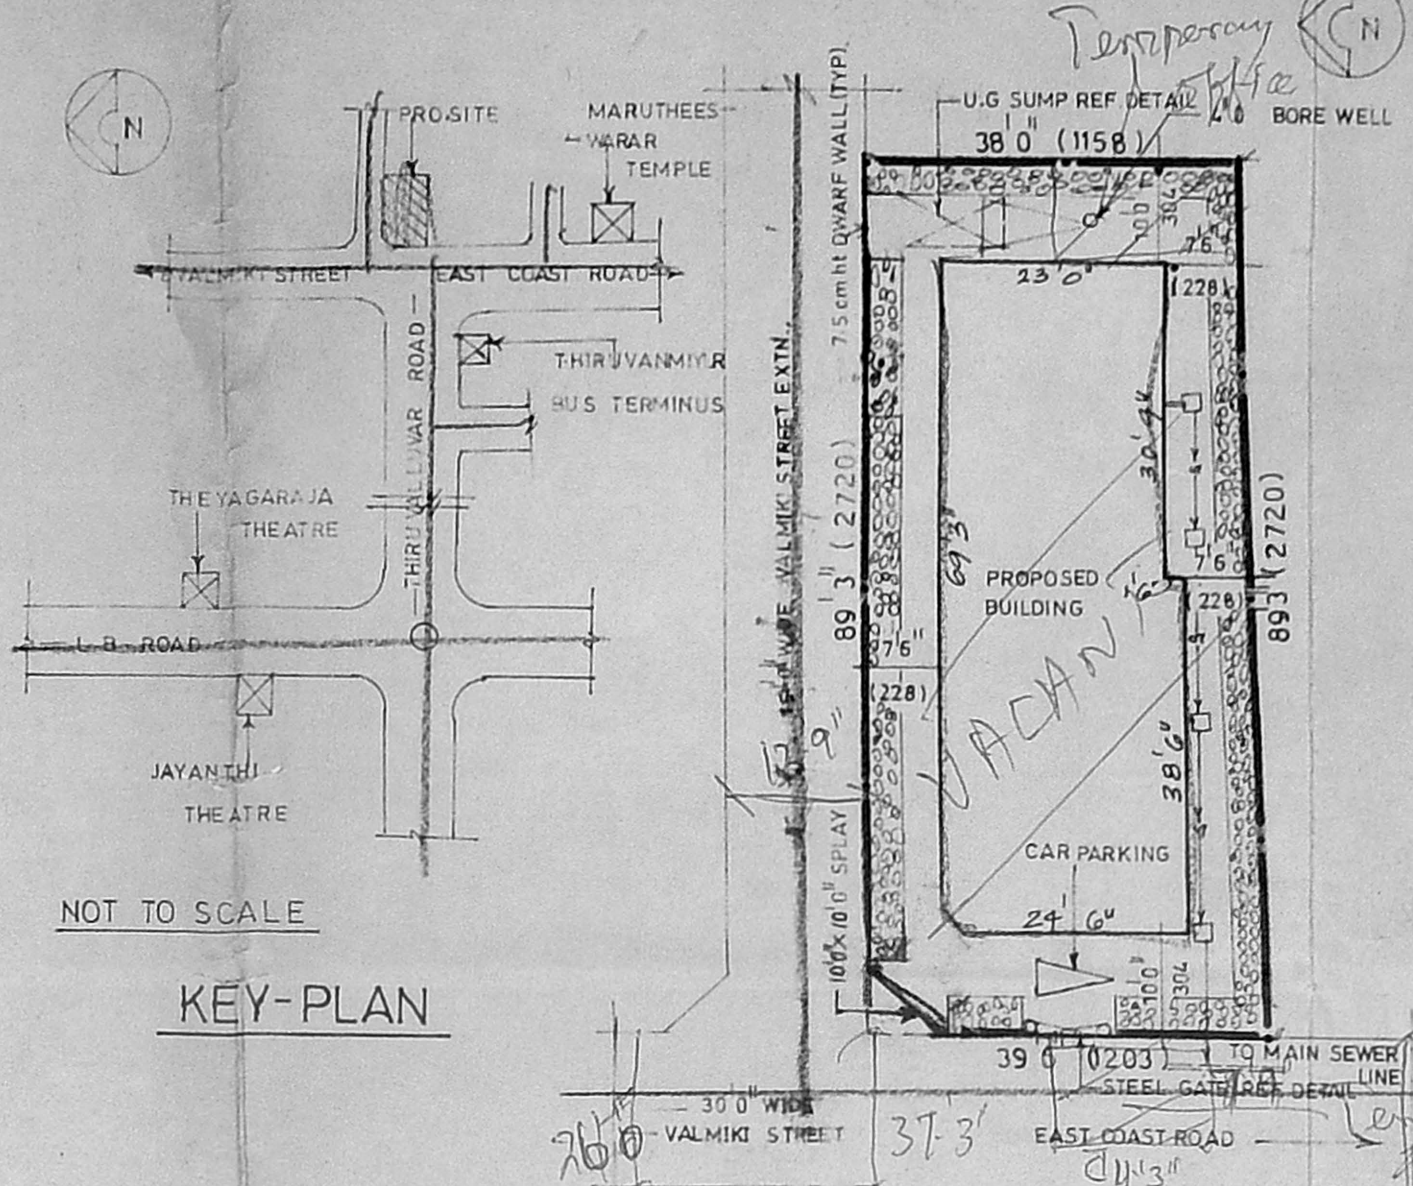


KEY-PLAN

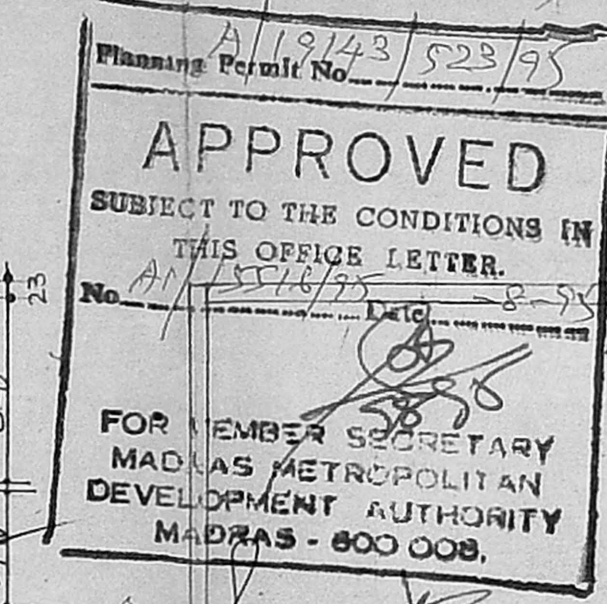


SITE PLAN
SCALE - 1'-20"0"

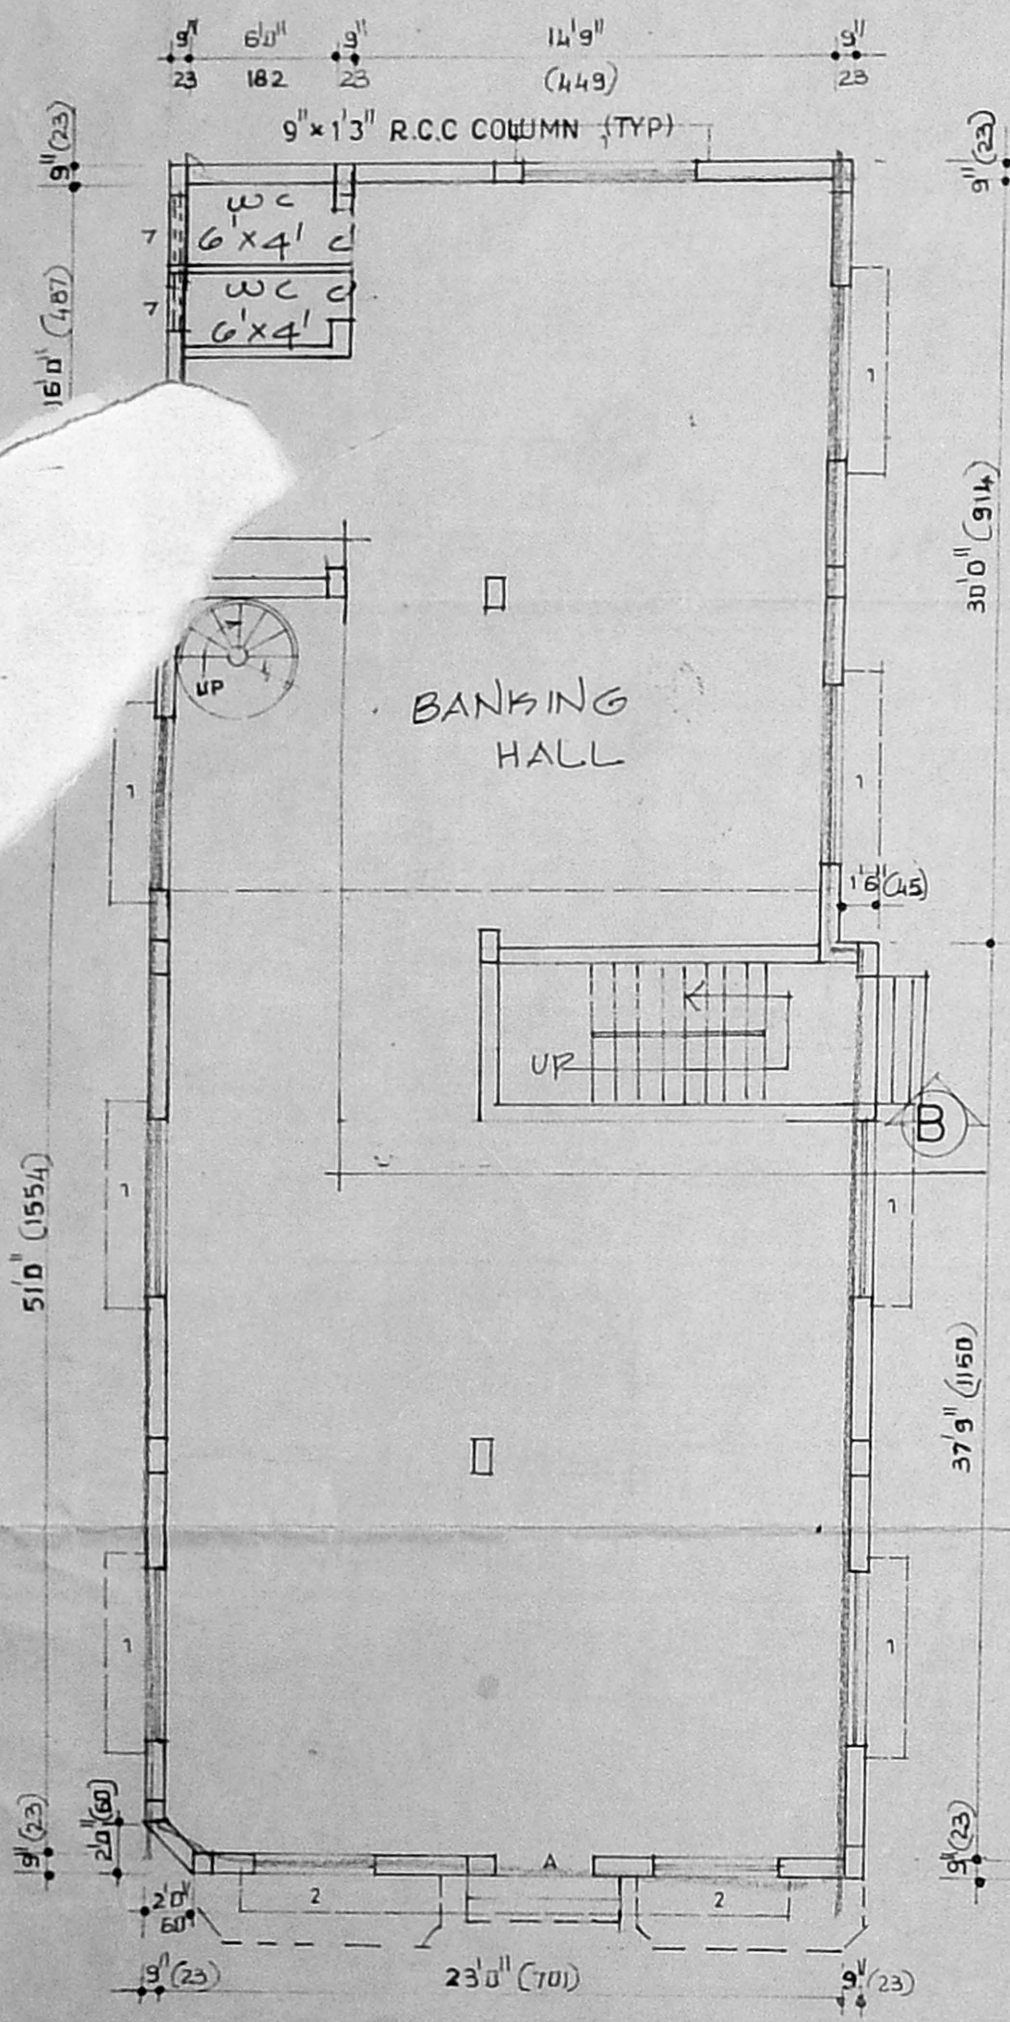


GROUND FLOOR PLAN

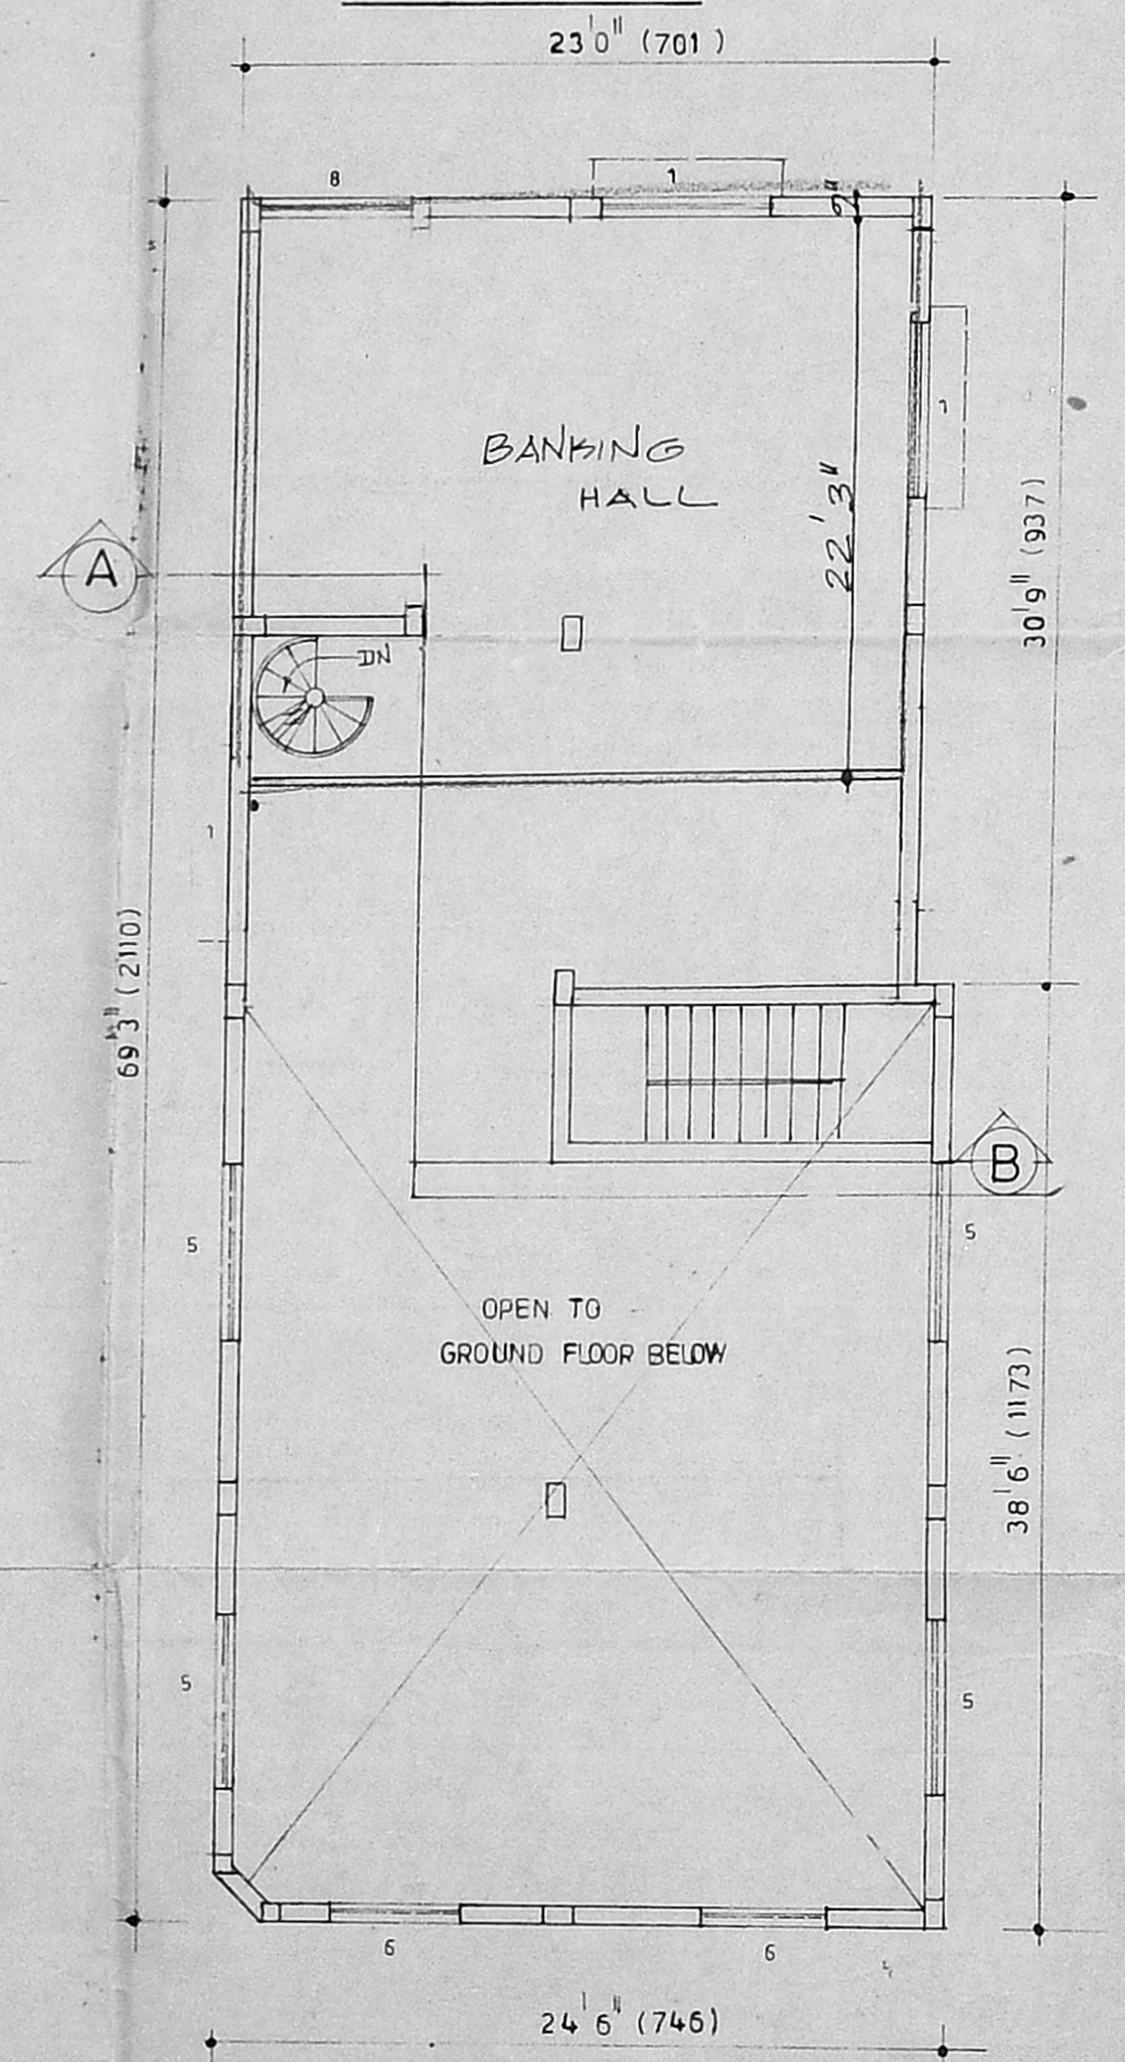

MEZZANINE FLOOR PLAN

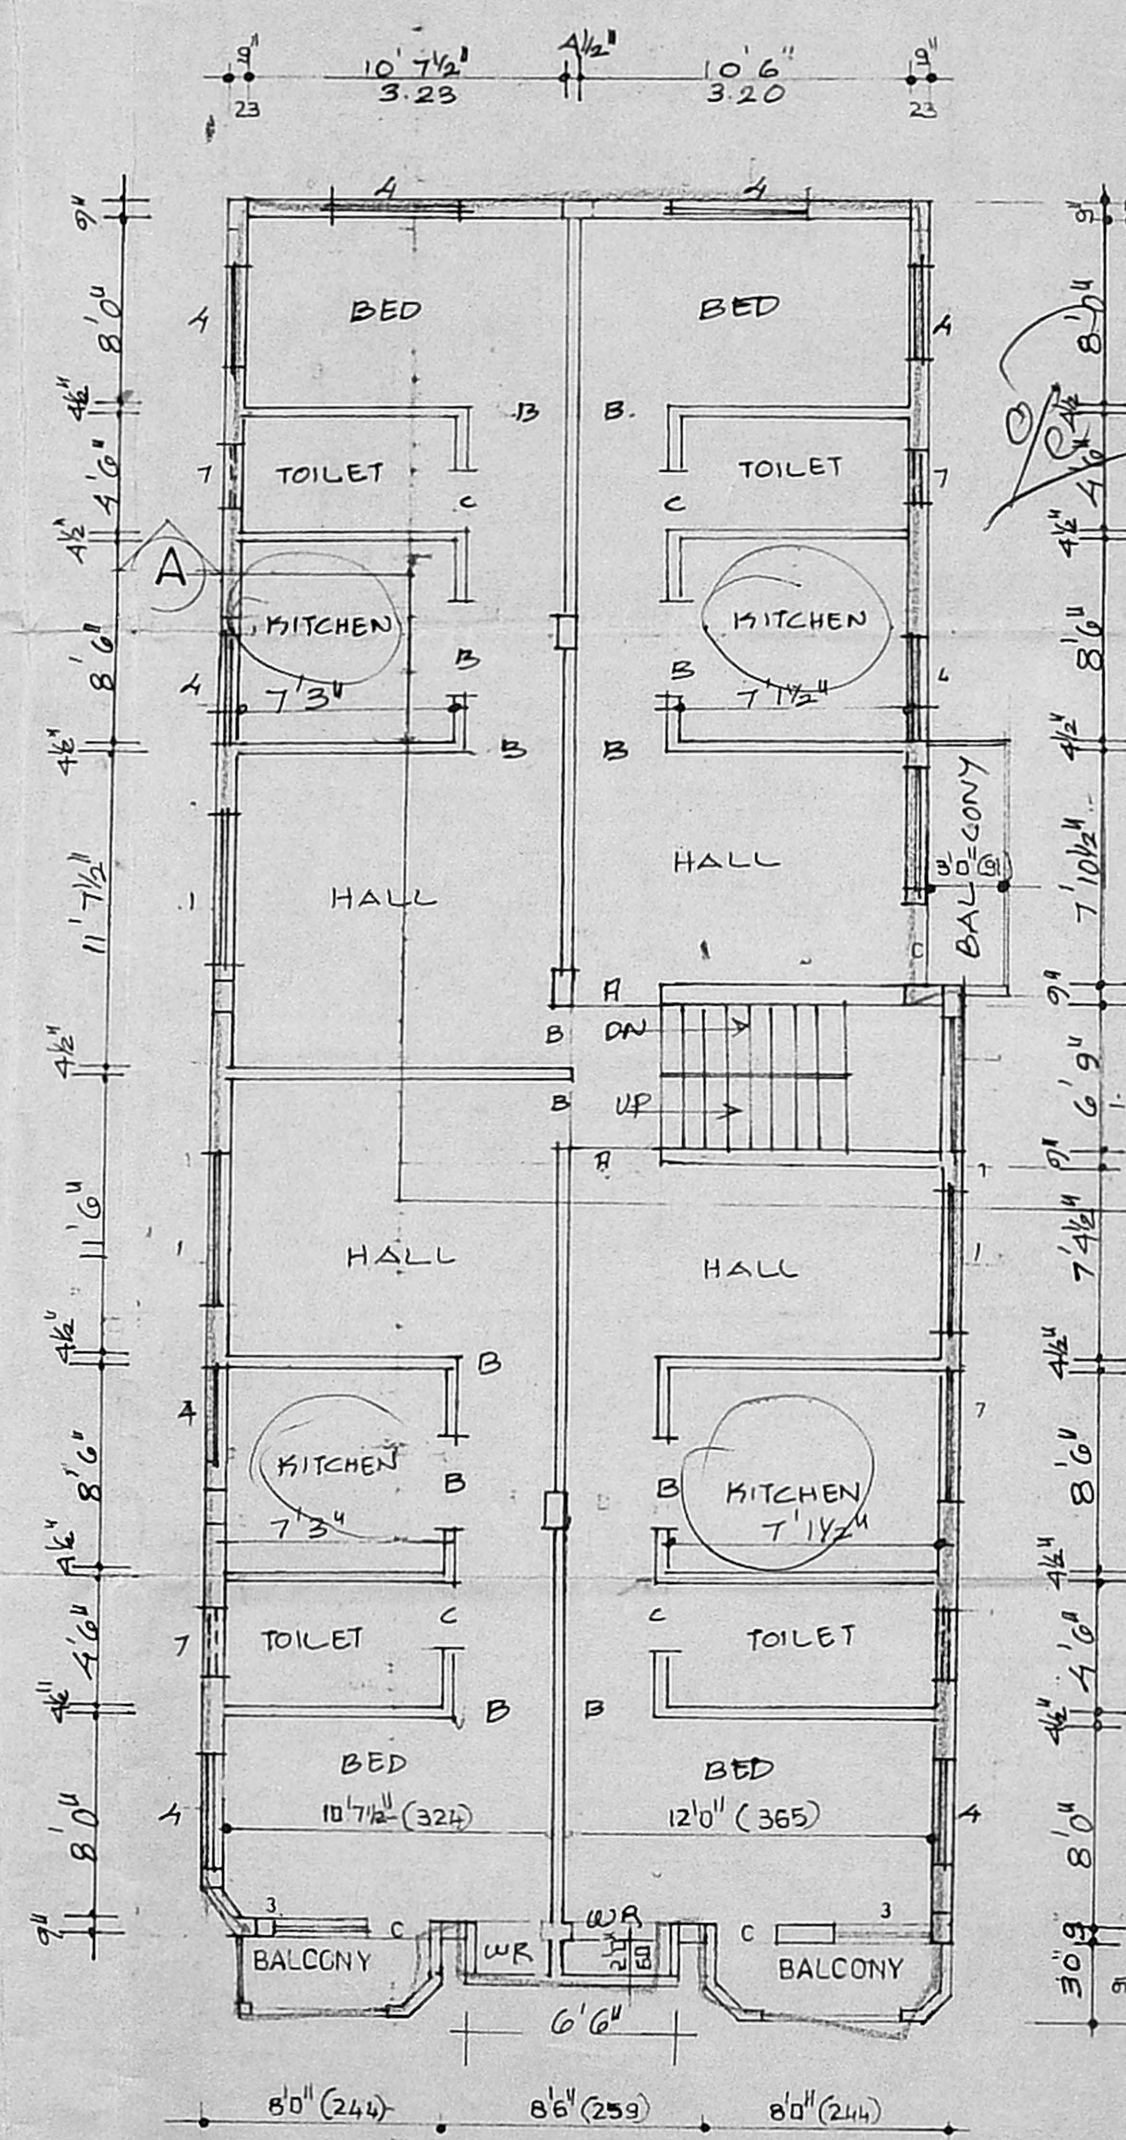

FIRST FLOOR PLAN

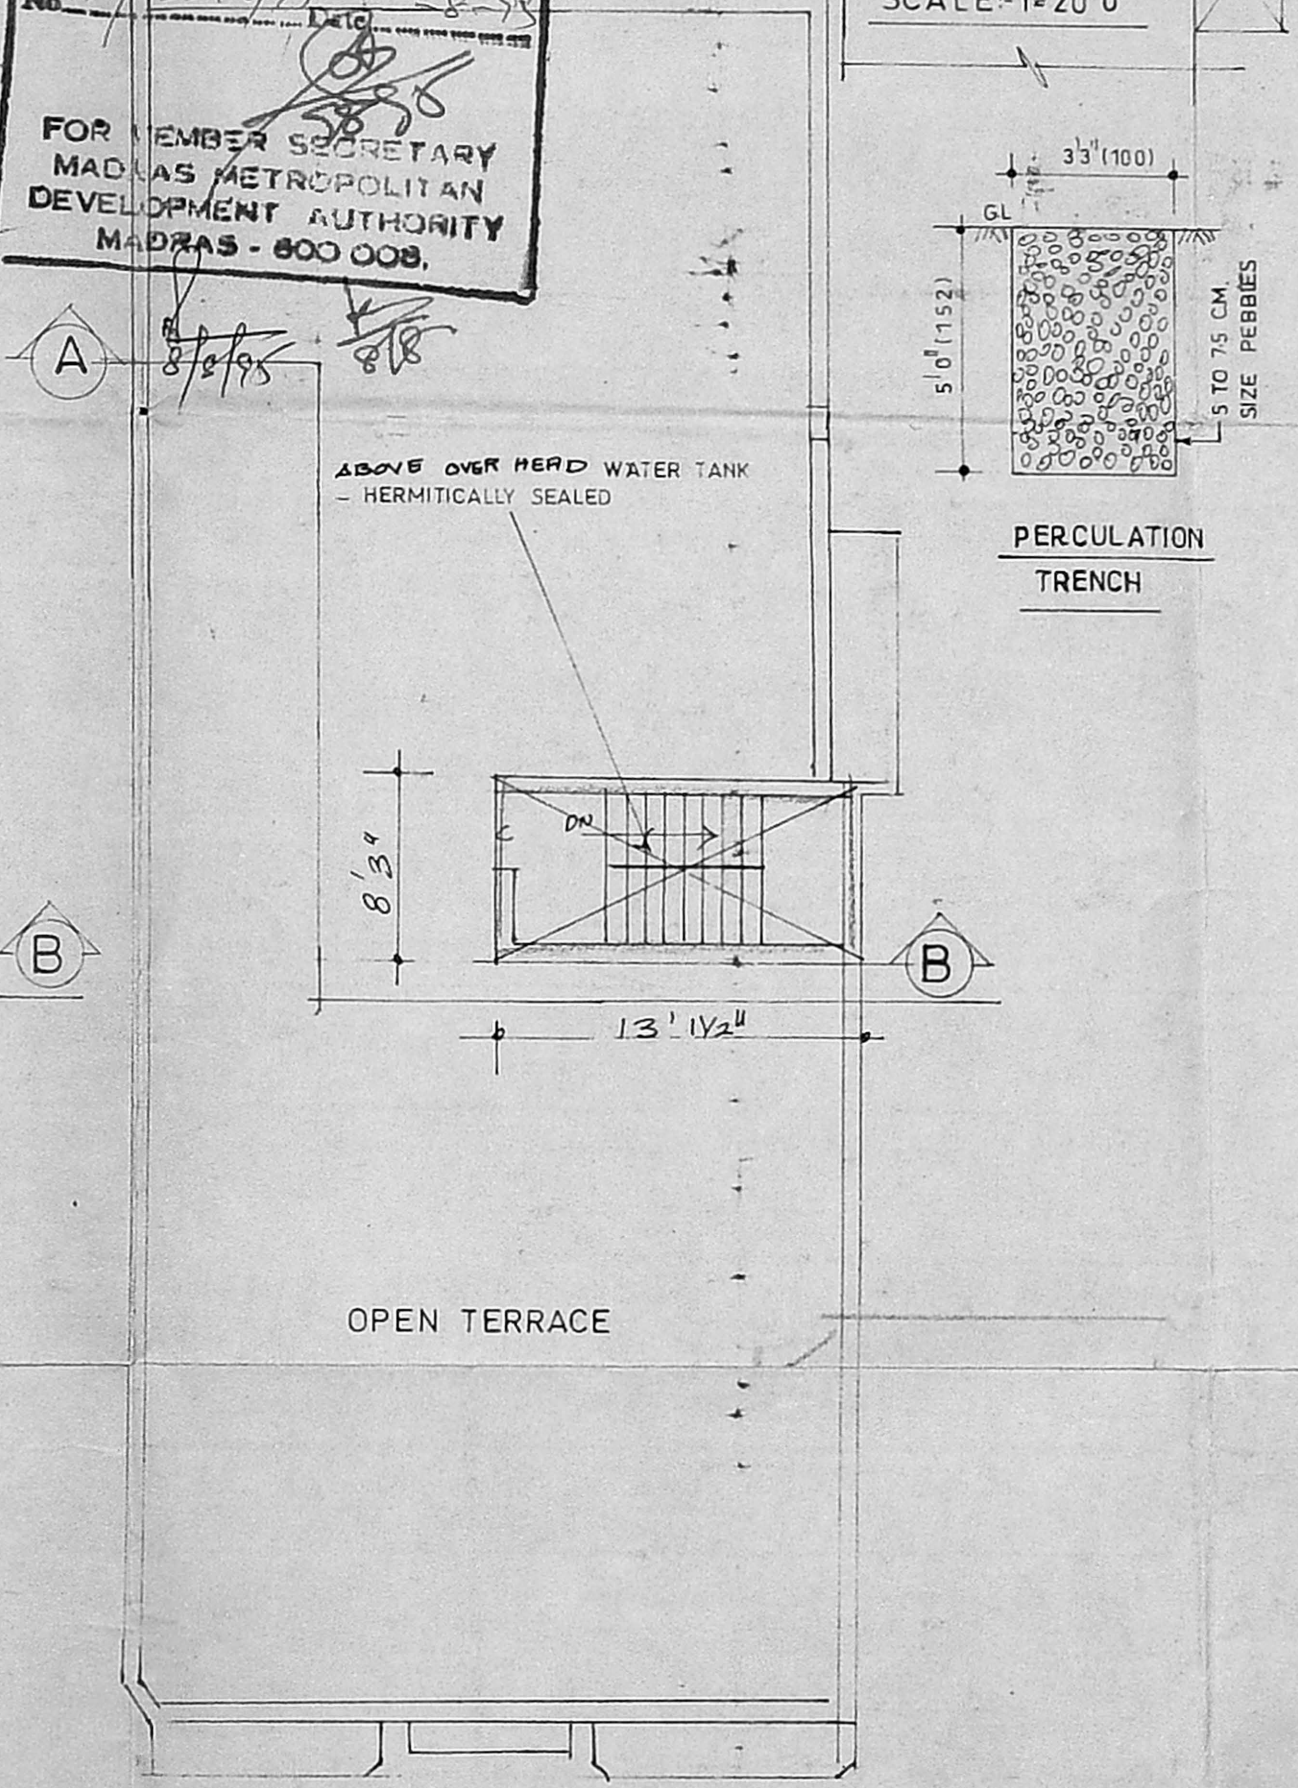

DATE -	30/6/94	SCALE -	1'-8"0"
DRN -		DRG NO -	

SCHEDULE OF JOINERY			
A	DOOR	3'6" x 7'0"	(106 x 213)
B	-DO-	3'0" x 7'0"	(91 x 213)
C	-DO-	2'6" x 7'0"	(76 x 213)
1	WINDOW	7'0" x 4'0"	(213 x 122)
2	-DO-	5'3" x 4'0"	(160 x 122)
3	-DO-	3'6" x 4'0"	(106 x 122)
4	-DO-	5'3" x 3'0"	(160 x 91)
5	VENTILATOR	7'0" x 2'0"	(213 x 60)
6	-DO-	5'3" x 2'0"	(160 x 60)
7	-DO-	4'0" x 2'0"	(122 x 60)
8	FIXED GLASS	6'0" x 4'0"	(182 x 122)

AREA STATEMENT		
	Sq.ft	Sq.m
PLOT AREA	= 3458.0	321.4
GROUND FLOOR PLINTH AREA	= 1651.0	153.3
MEZZANINE FLOOR PLINTH AREA	= 548.0	50.9
FIRST FLOOR PLINTH AREA	= 1757.0	163.2
TOTAL BUILT UP AREA	= 3956.0	367.5
PLOT COVERAGE	= 48%	
F.S.I	= 1.14	

COLOUR INDEX	
PROPOSED BOUNDARY	ROAD
	SEWER LINE

OWNER
Jedadr

LICENSED SURVEYOR
M. Mohideen
Dr. M. MOHIDEEN,
B.E (Hons), M.Sc (Engg), Ph.D. (Engg), MIE (Ind),
Chartered Civil & Structural Engineer,
Licensed Surveyor Class-I
Corporation of Madras,
Licence No.
E-143, 4th Avenue Besant Nagar,
MADRAS-600 090, TEL. NO 4916332