

PLAN SHOWING THE DEMOLITION, PROPOSED AND RECONSTRUCTION AT PRE 32, PART CHAKKARAI CHETTY STREET, MADRAS 79.
RS NO 124/79 PART DIV NO: 43, SCALE 1:8, 1CM=M.

JOINERIES

D	DOOR	- 1 M X 2.13 M
D ₁	DOOR	- 0.9" X 2.13 "
W ₁	WINDOW	- 0.9 X 1.22 "
W ₂	WINDOW	- 1.5 X 1.22 "
V	VENTILATOR	- 0.9 X 0.6 "
J	JALLY	- 0.9 X 6.0 "

AREA SCHEDULE


PLOT AREA	73.08 Sq.M.
PRO. GROUND FLOOR	46.4 "
PRO. FIRST FLOOR	46.4 "
PRO. TOP FLOOR	17.9 "
TOTAL FLOOR AREA	100.7 "
PLOT COVERAGE	63.4%
F. S. I	1.37

COLOUR INDEX

DEMOLITION	- [Symbol]
CONSTRUCTION	- [Symbol]
ROAD	- [Symbol]
BOUNDARY	- [Symbol]


OWNER'S SIGNATURE *[Signature]*

PHONE: 5379553
M. R. DEENA KUMAR, B.Sc., D.C.E.
 Consulting Civil Engineer & Contractor
 Madras Corporation Licensed Surveyor
 LICENCE NO. 139
 12, SIXTH MAIN ROAD
 JAWAHAR NAGAR, AGARAM,
 MADRAS-600 082.
 LICENSED SURVEYOR.

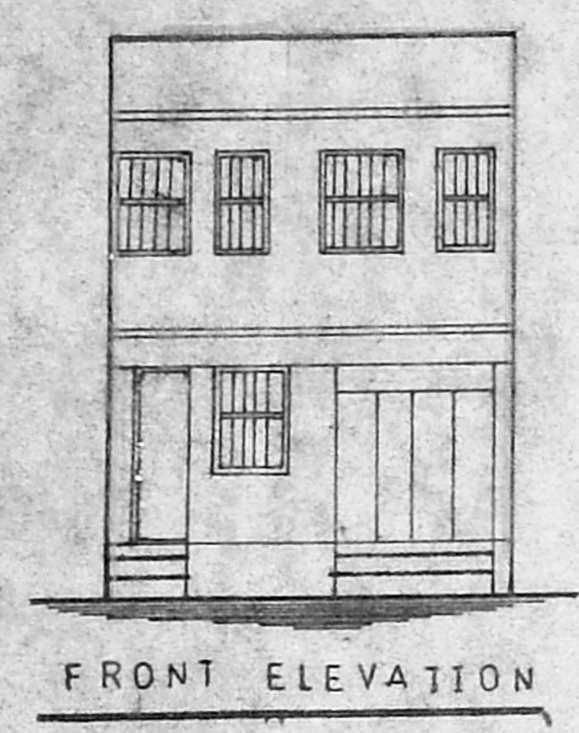


FRONT ELEVATION

16' 0" (4.8M)
 6' 6" (1.95) @ 8' 0" (2.4) @

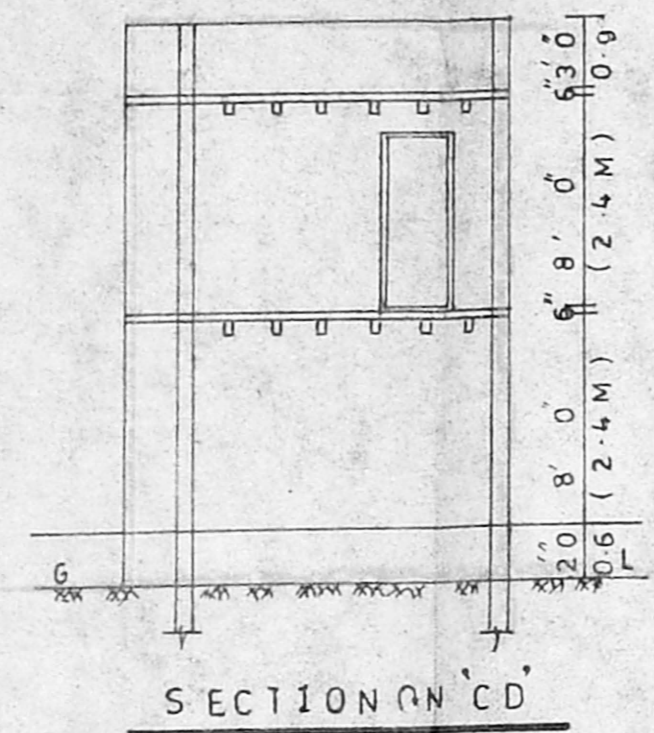


SECTION ON 'CD'

16' 0" (4.8M)

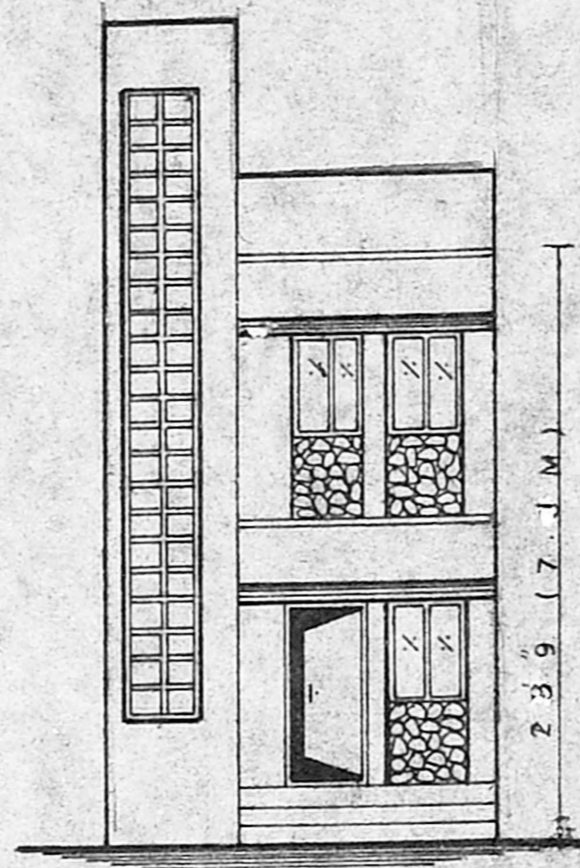


FRONT ELEVATION

16' 0" (4.8M)
 6' 3" (1.9M) @ 8' 3" (2.6M) @

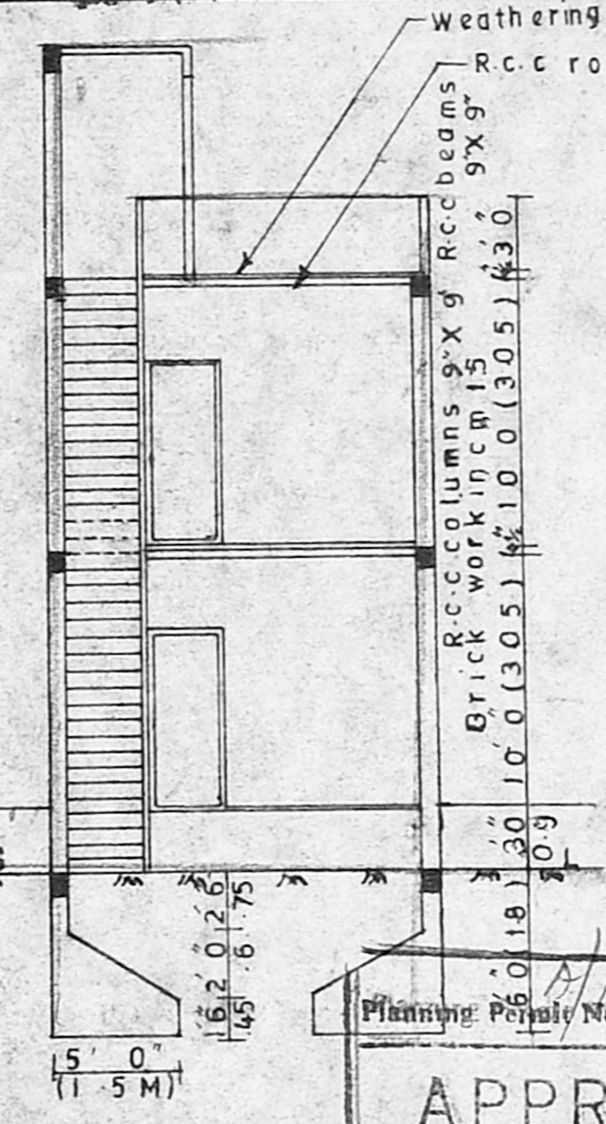

SECTION ON 'AB' SUBJECT TO THE CONDITIONS IN THIS OFFICE LETTER.

APPROVED
 Planning Permit No. A/19185/55/95
 SUB DIVISION PLAN, RS NO: 124/79, BLOCK NO: 2
 SCALE 1:16'0"

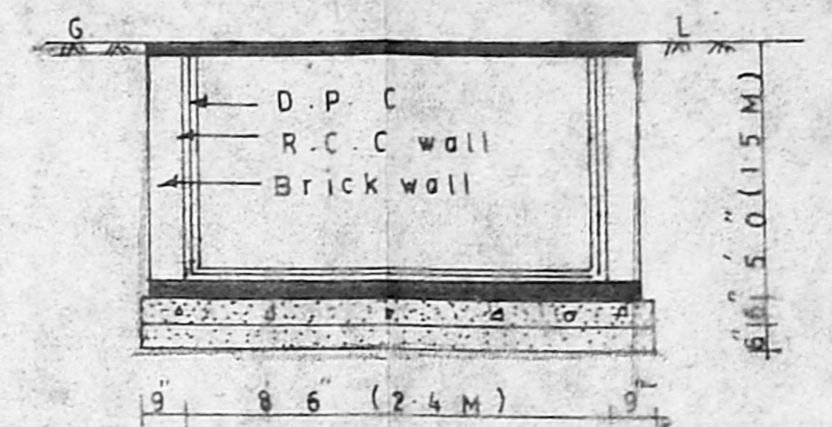


C/S OF SUMP SIZE 10'0" X 5'0", HERMETICALLY SEALED.


SCALE 1:40

SCHEDULE A-73-08
 SCHEDULE B-73-08
 TOTAL - 146.16M


SECRETARY PLAN
 A/16771/95
 9/8/95

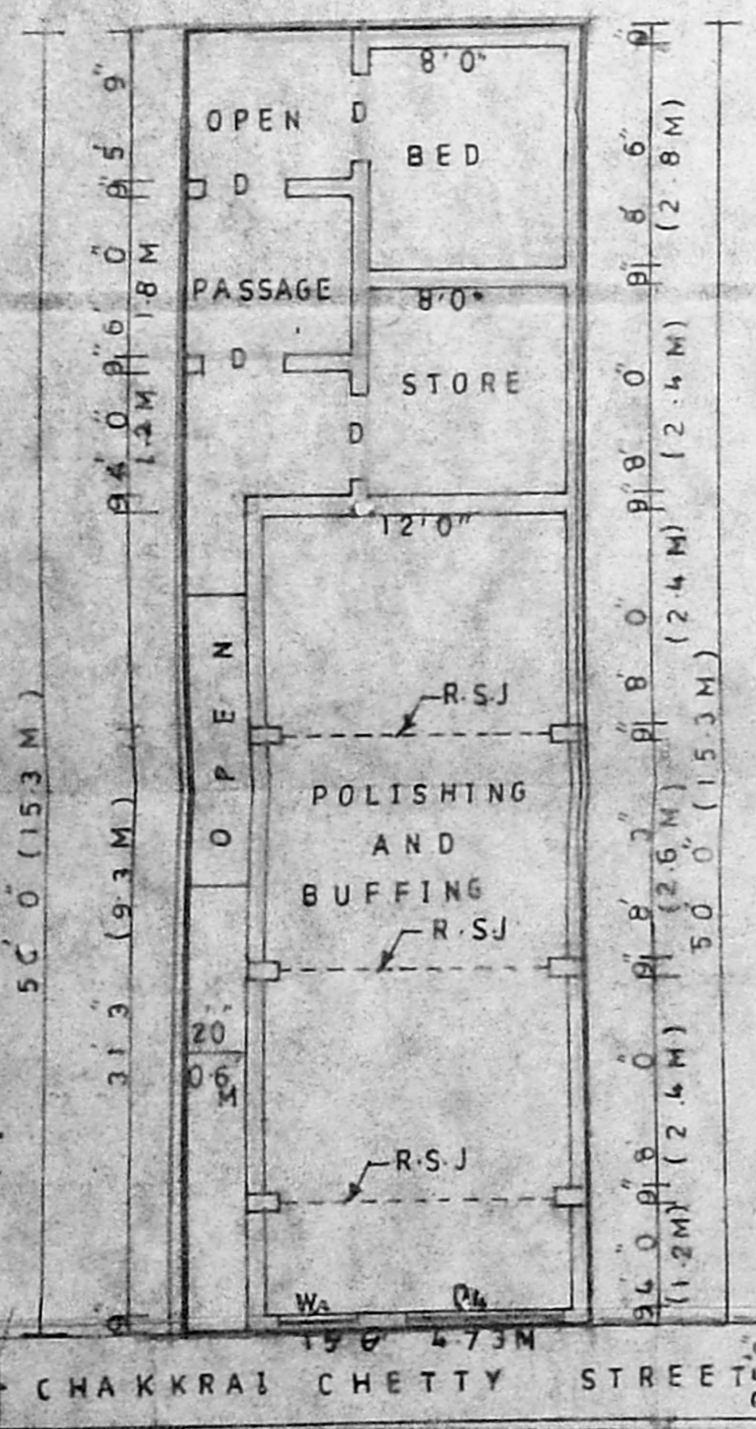


EXG. GROUND FLOOR

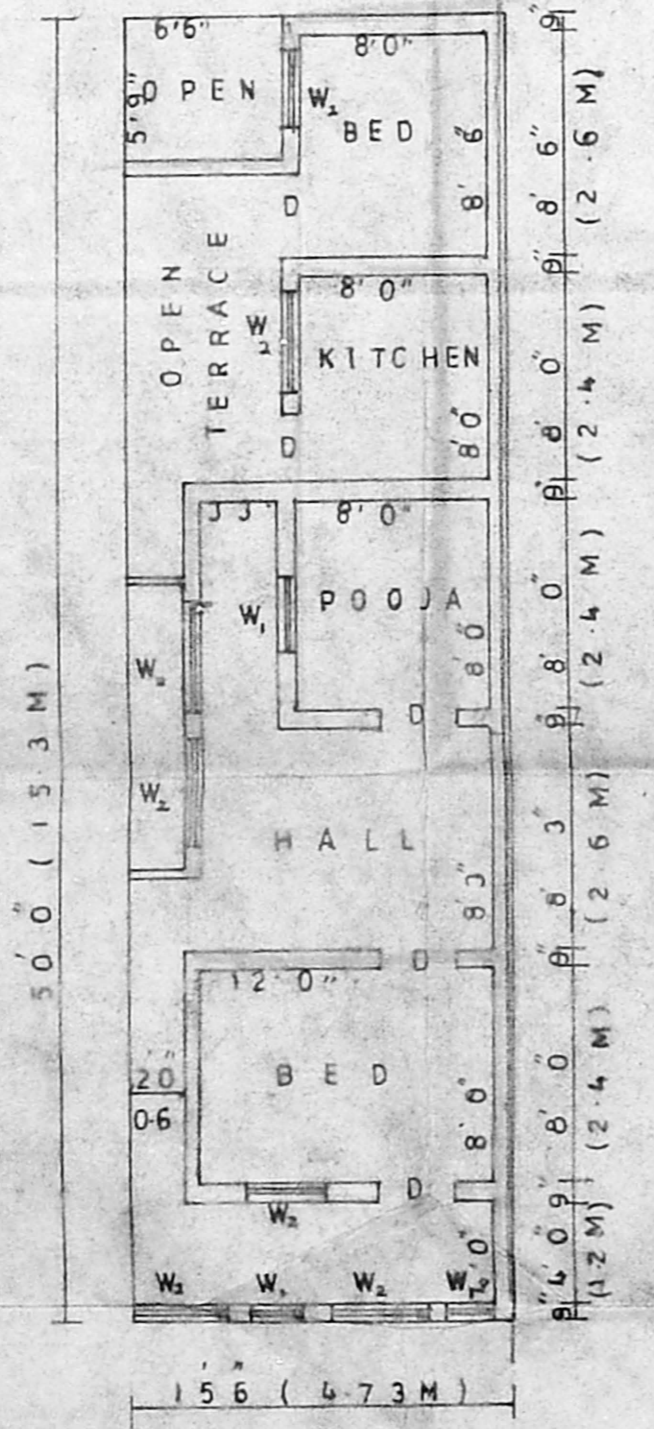


EXG. FIRST FLOOR

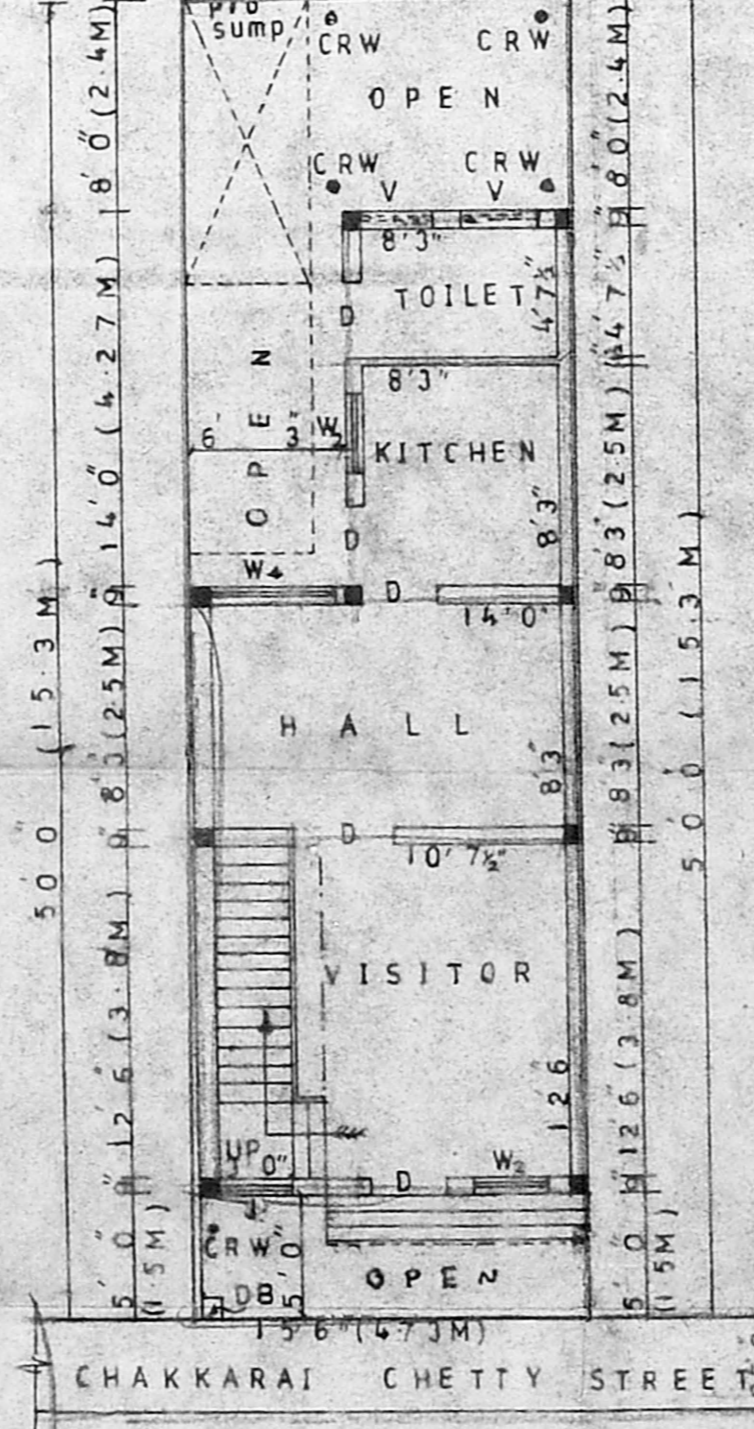


PRO. GROUND FLOOR PLAN

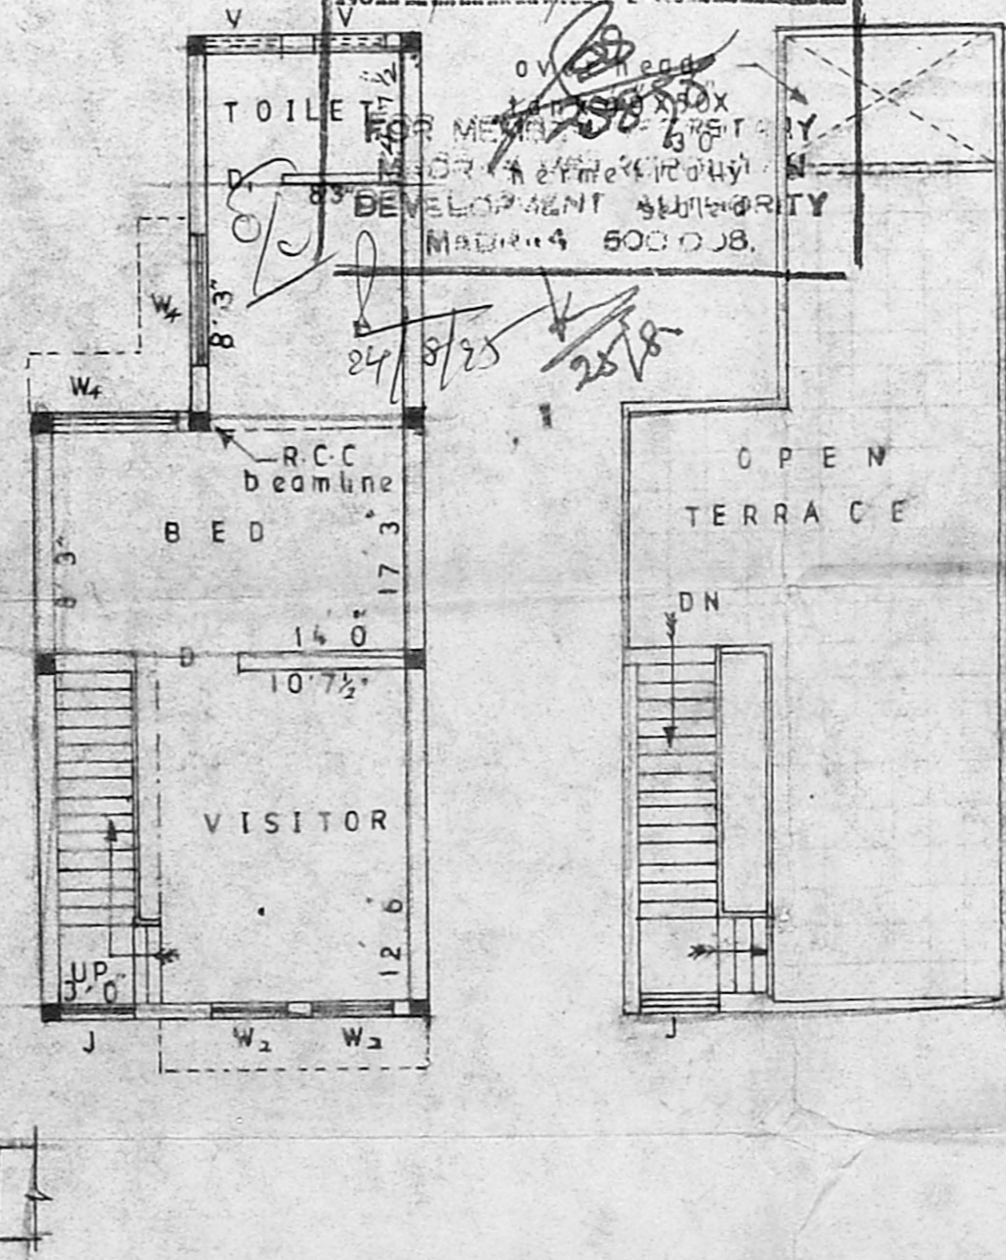

PRO. FIRST FLOOR PLAN

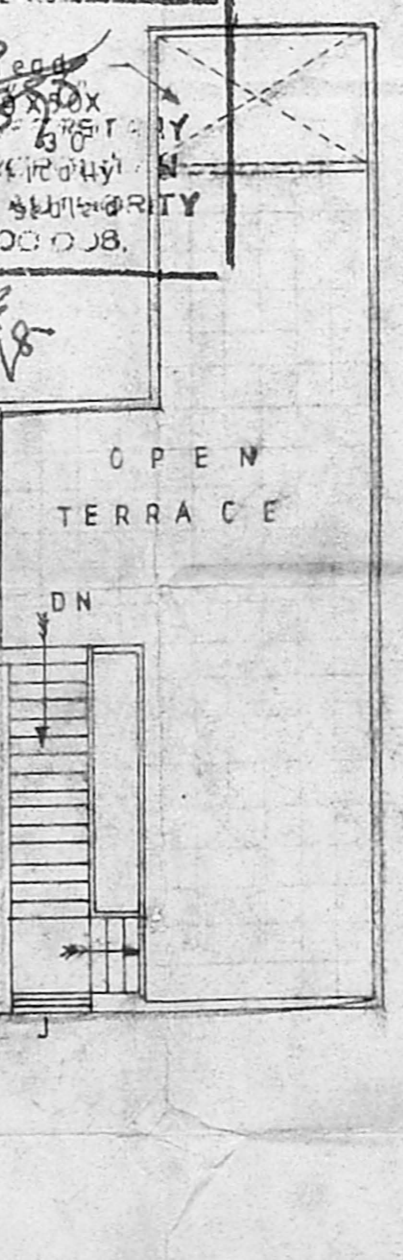

TERRACE PLAN

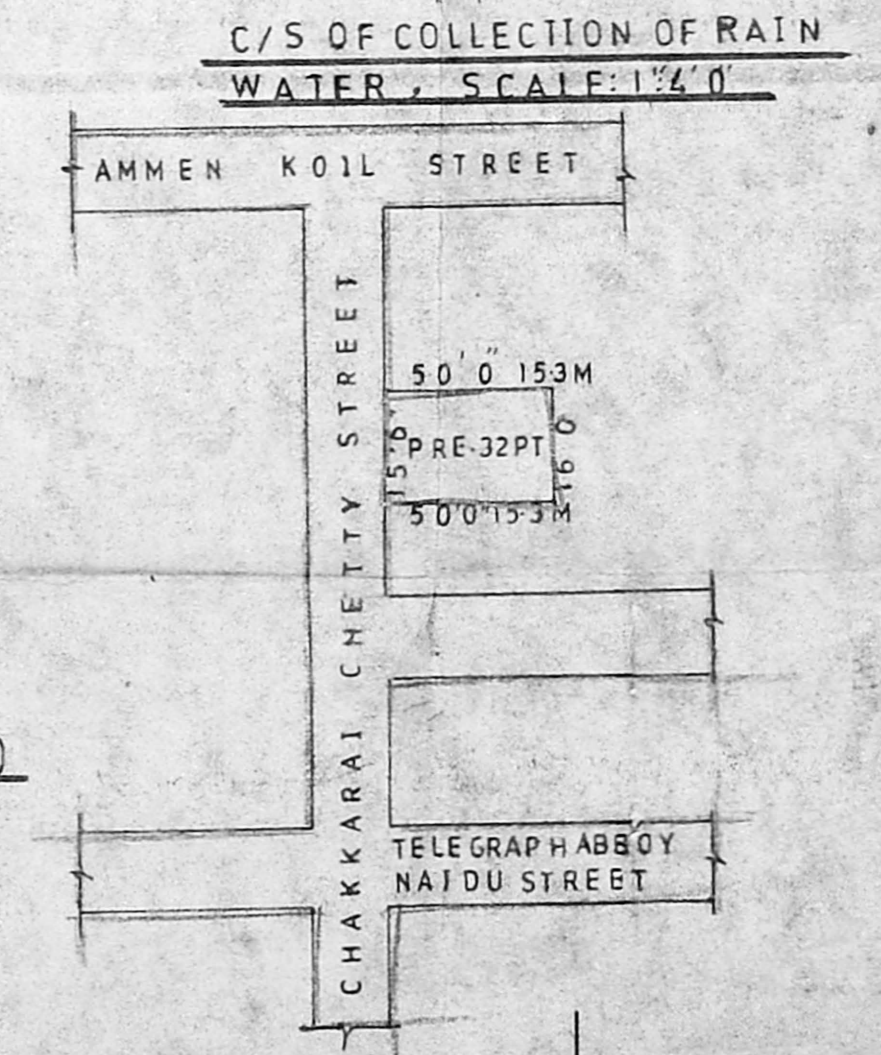

SITE PLAN
 RS NO 124/79 PART
 SCALE (N.T.S.)

