




ELEVATION

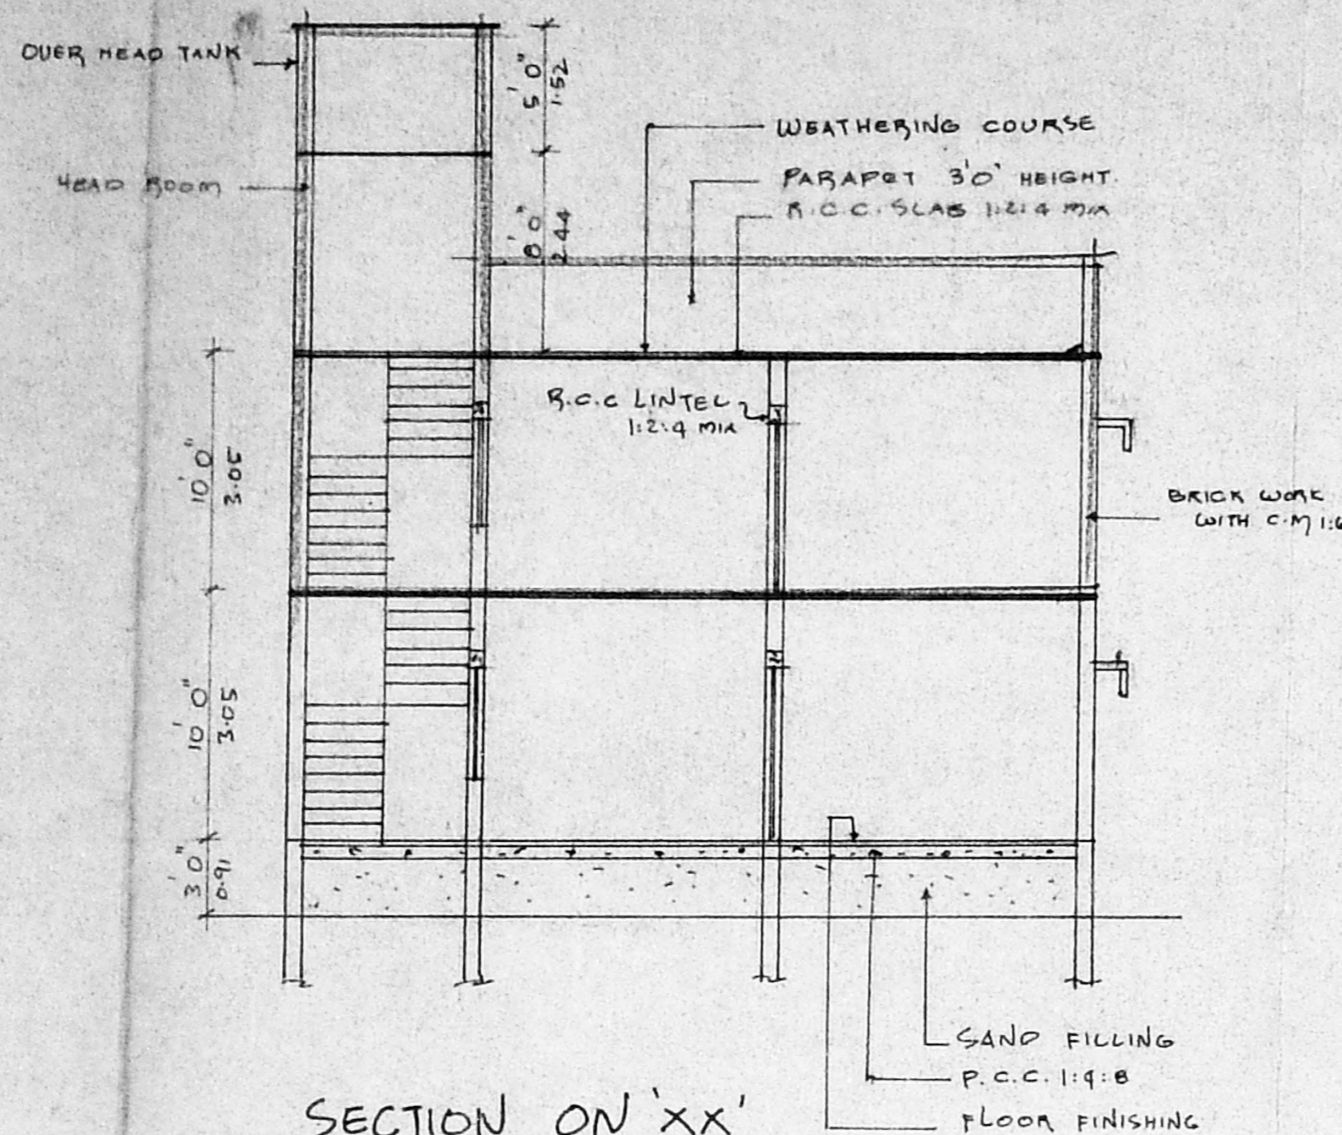




SECTION ON 'XX'

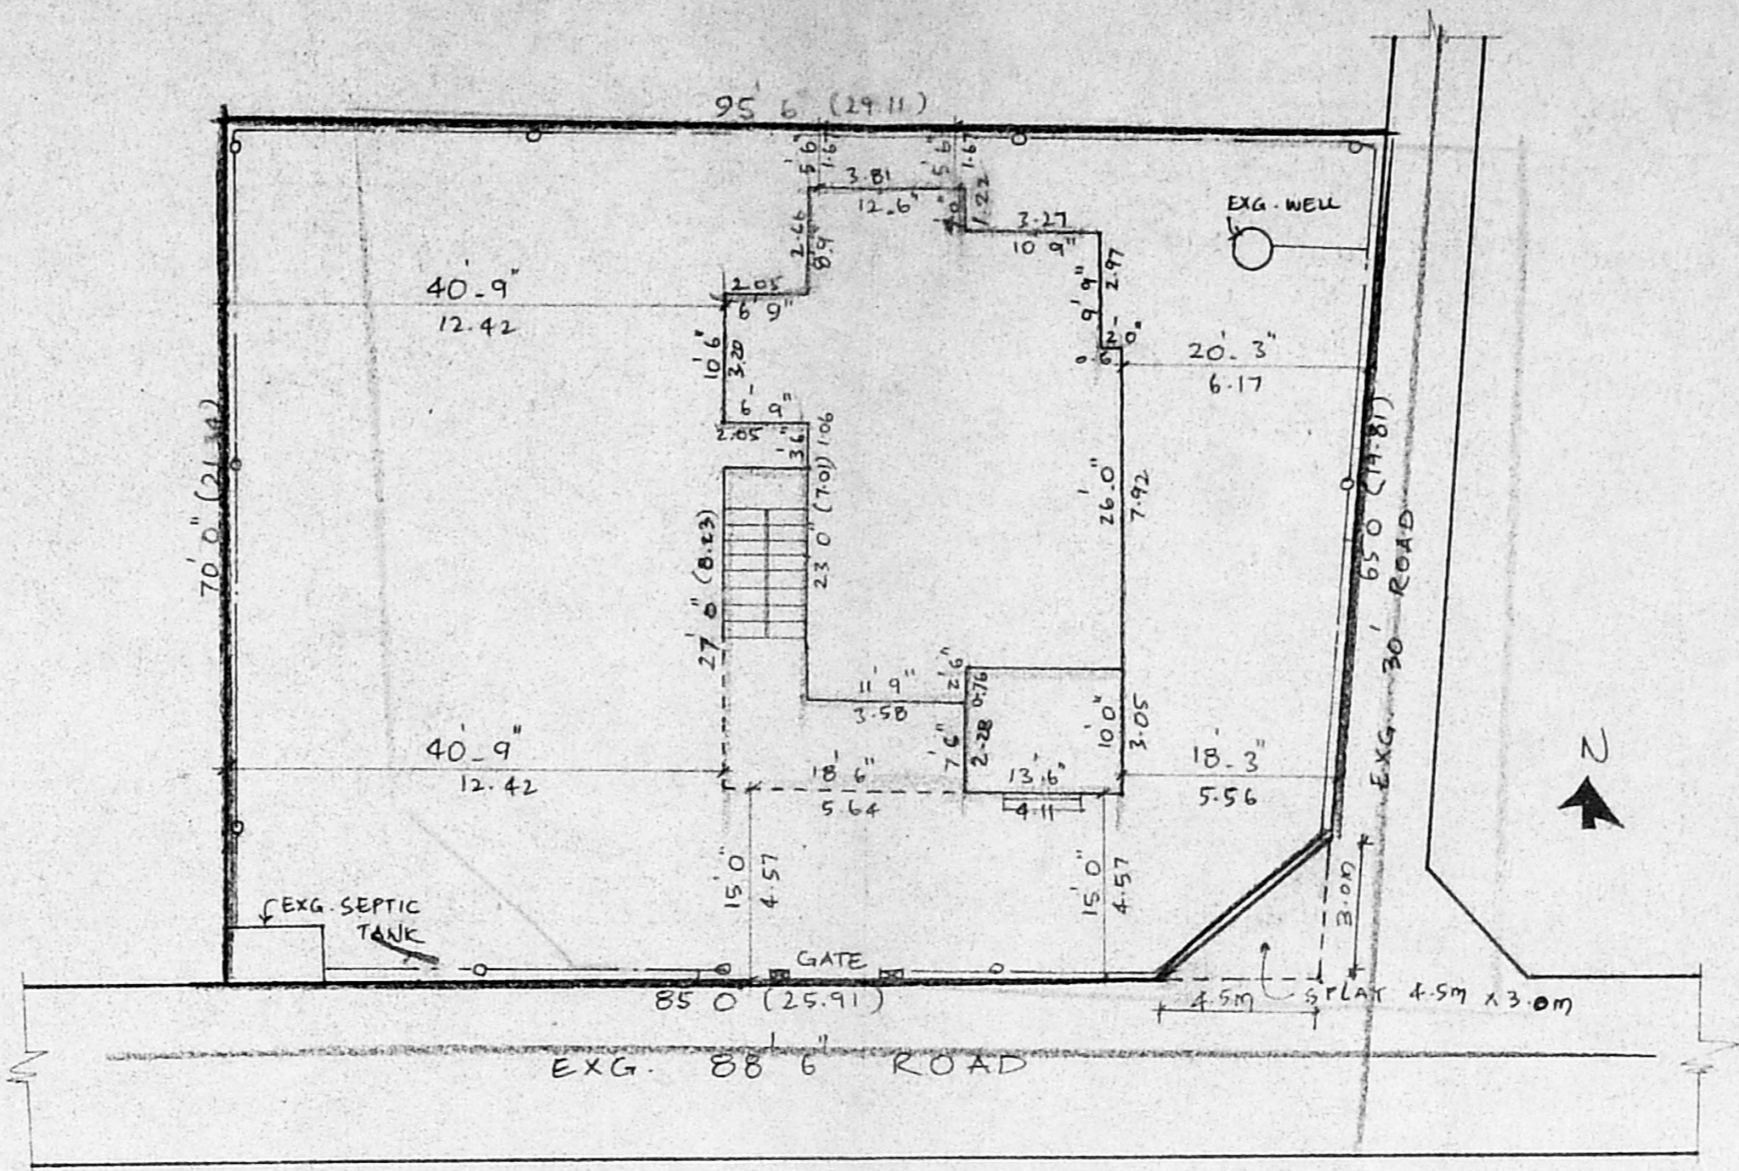


SITE PLAN (SCALE 1:200) 1" = 16'0"

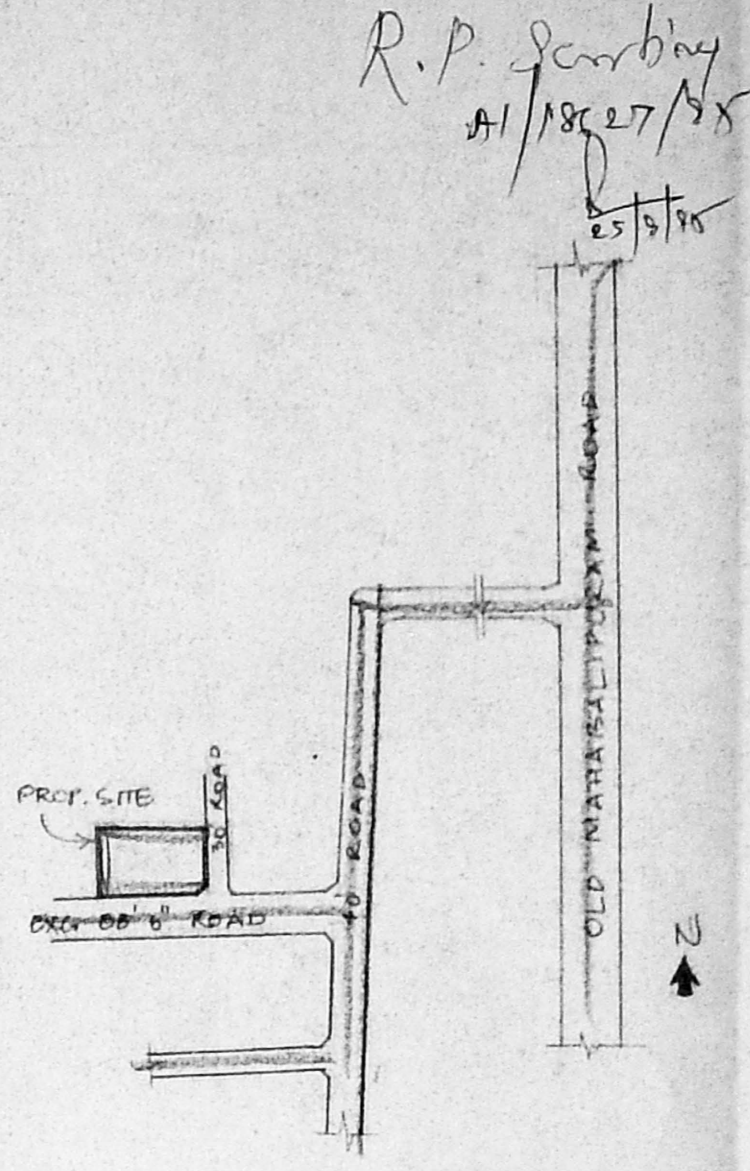


KEY PLAN (NOT TO SCALE)

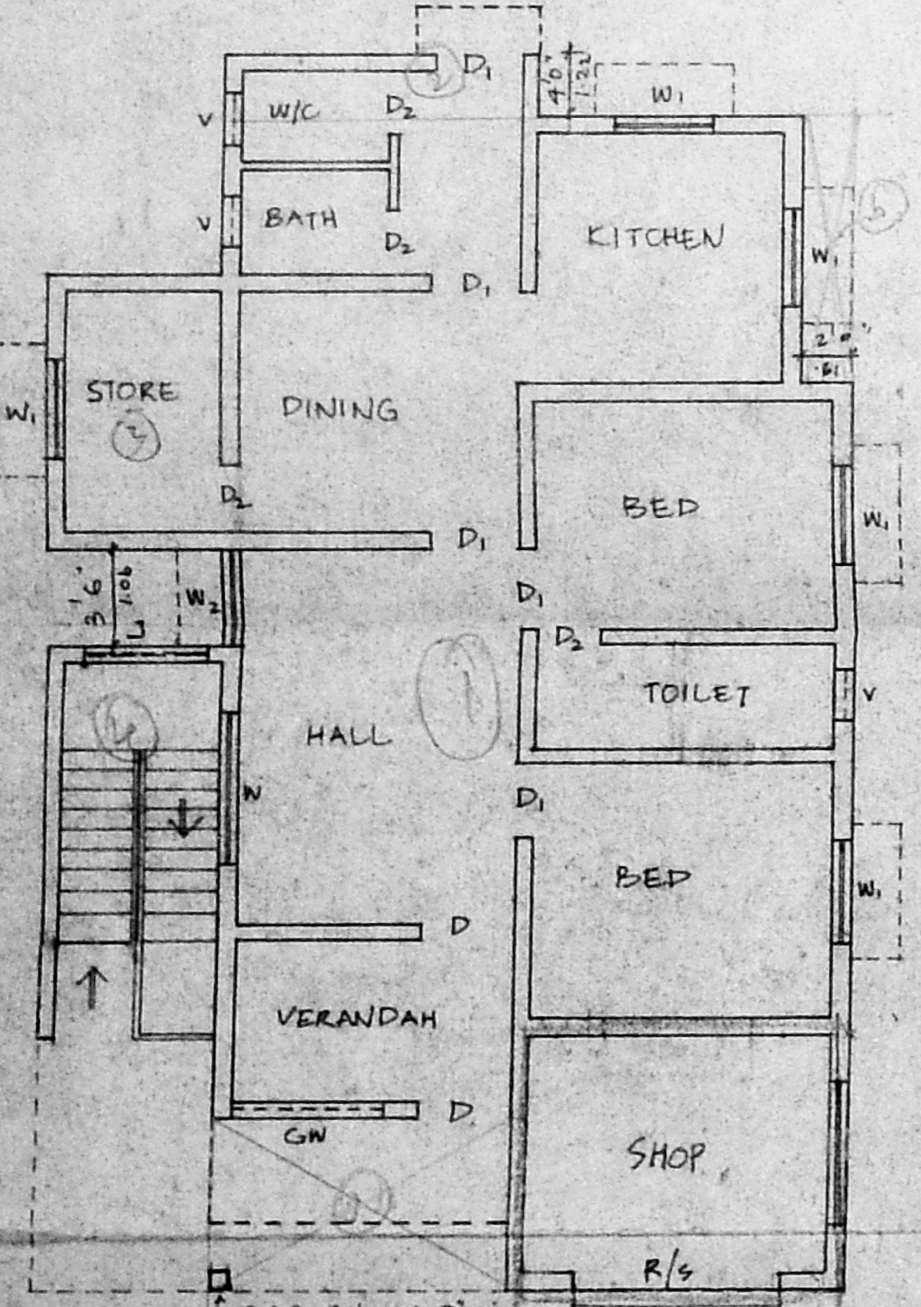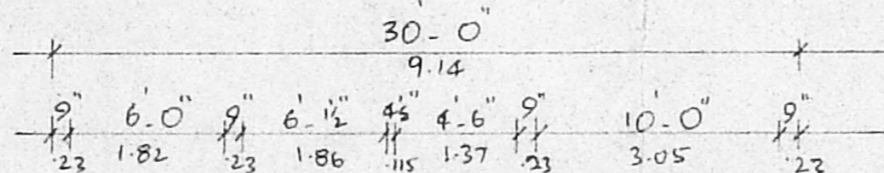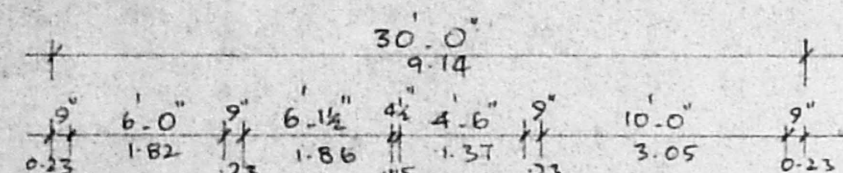



GROUND FLOOR PLAN

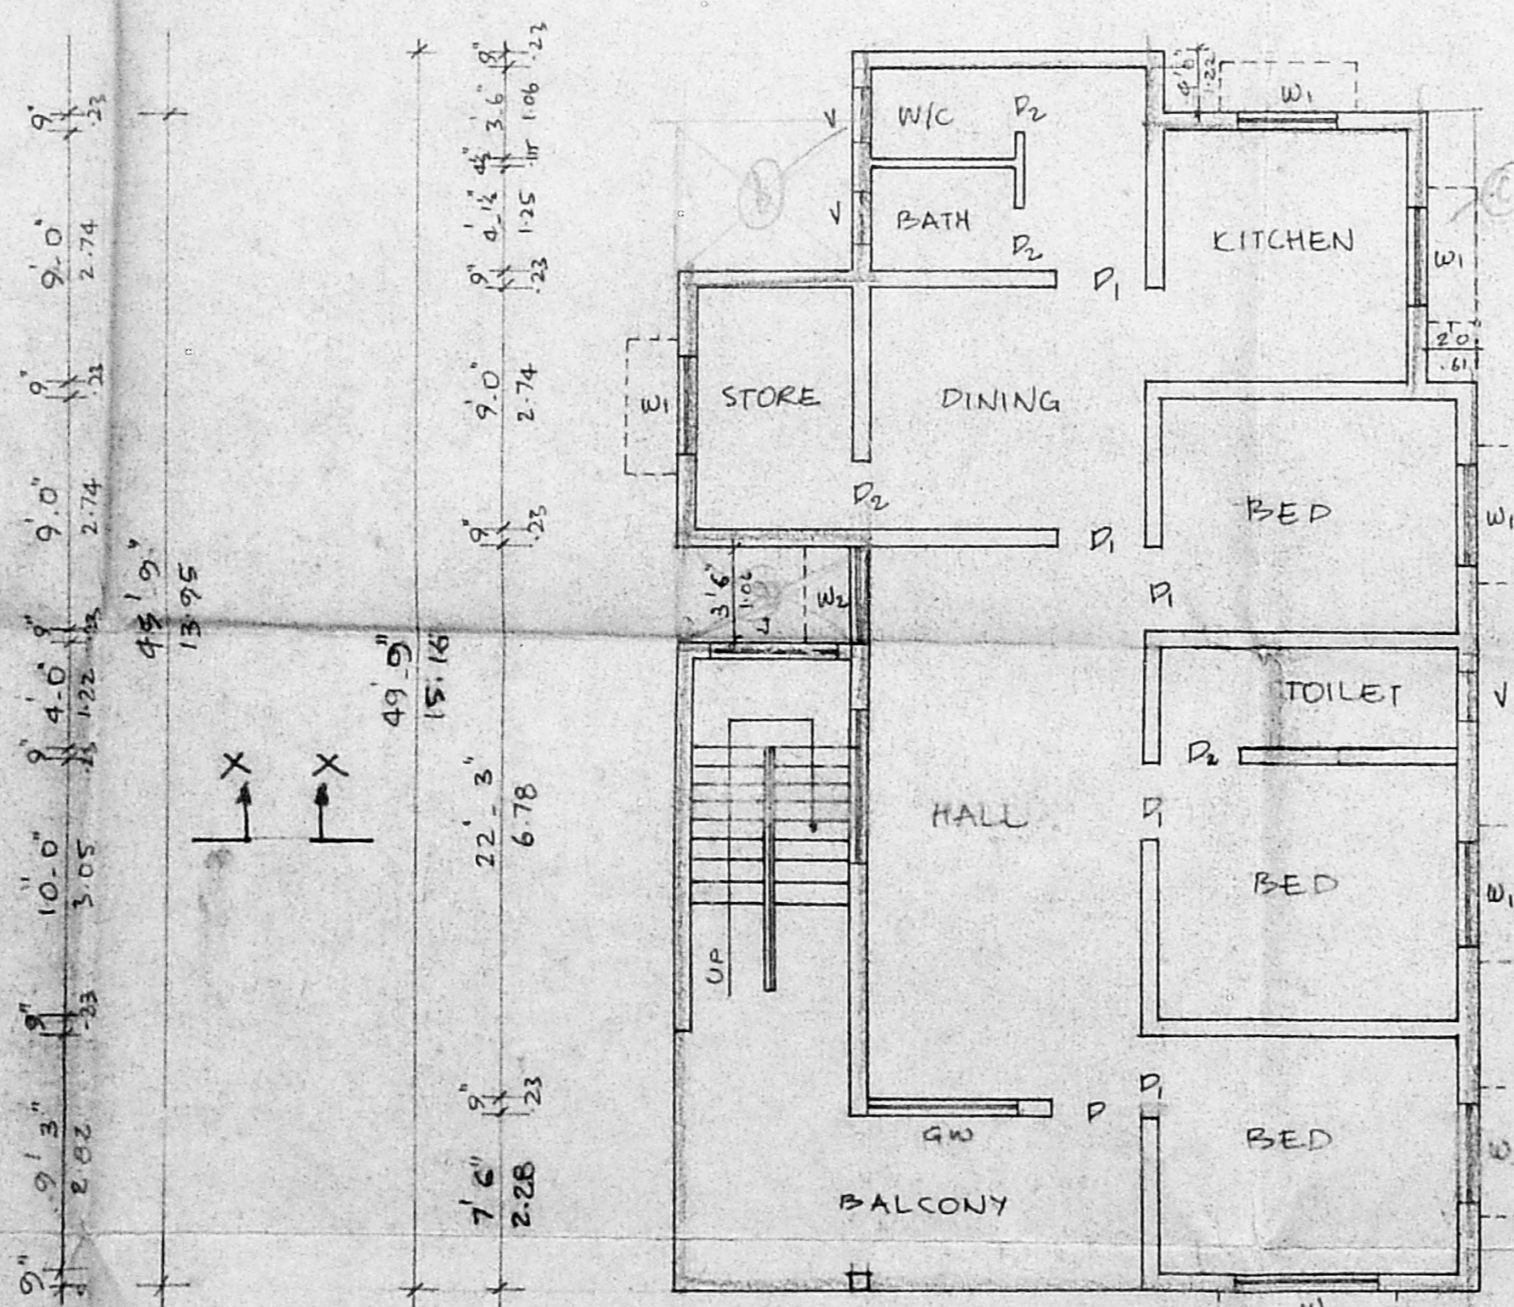


FIRST FLOOR PLAN

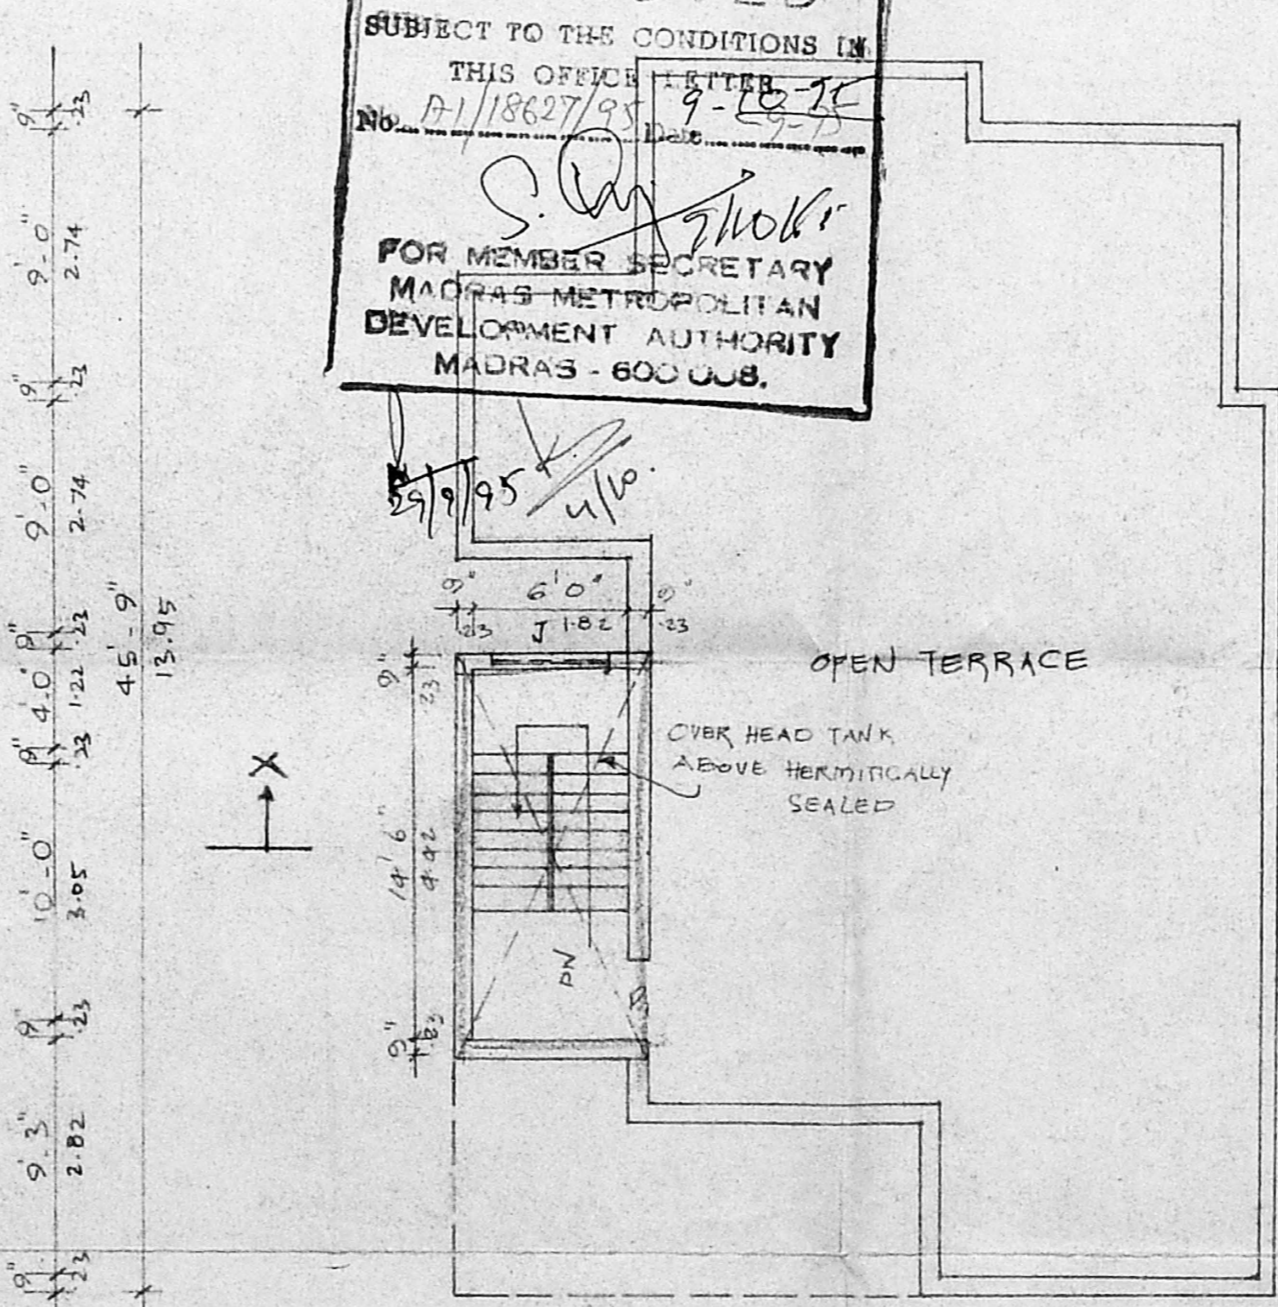


TERRACE FLOOR PLAN

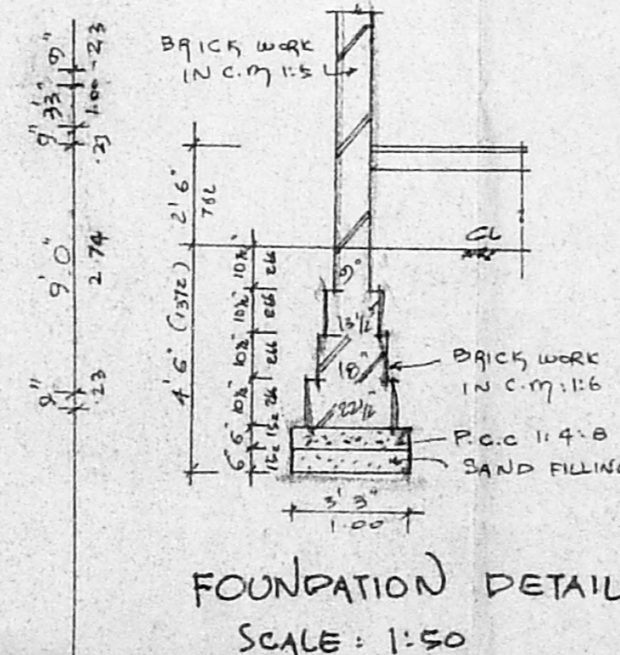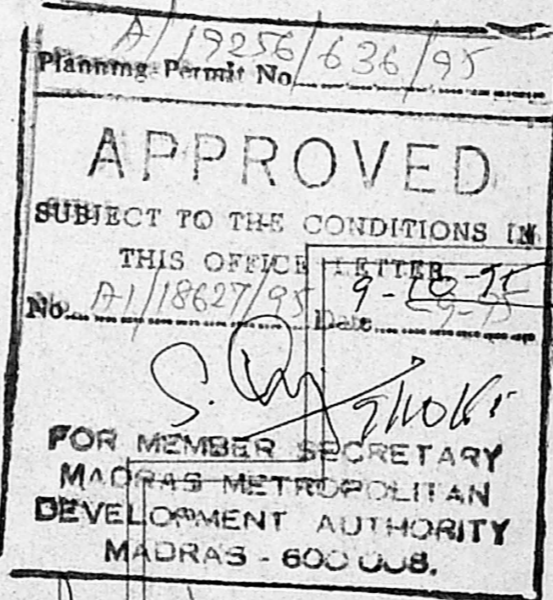


FOUNDATION DETAIL SCALE: 1:50

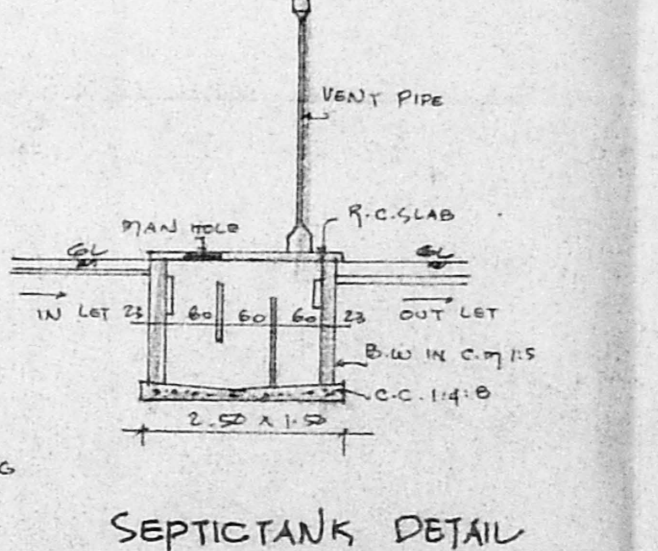

SEPTIC TANK DETAIL

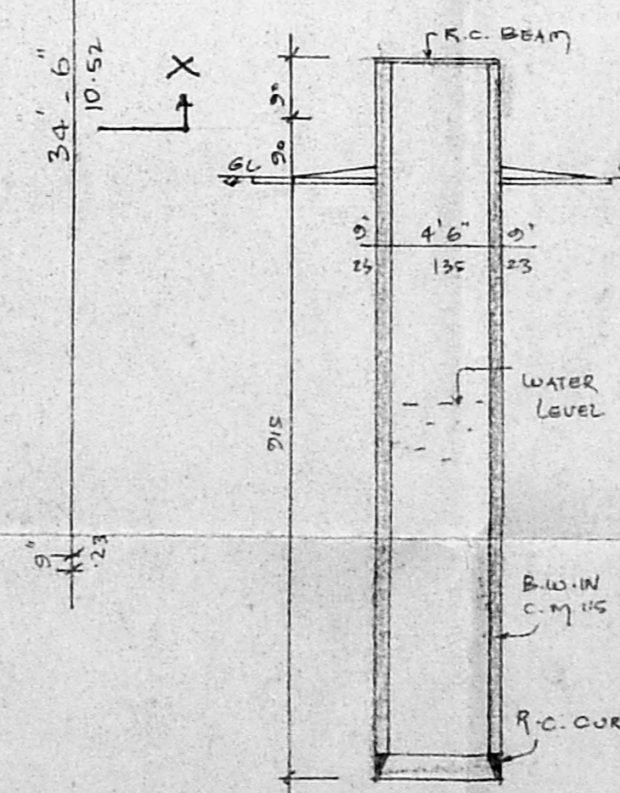

SECTION OF WELL

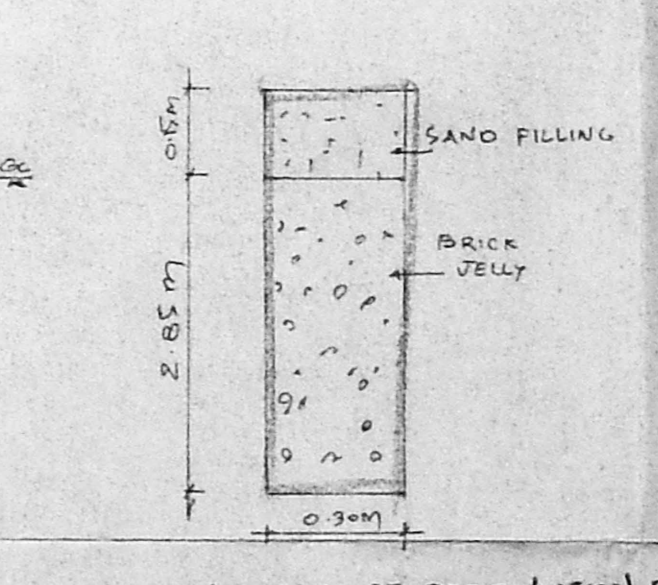

SECTION OF PERCOLATION PIT

JOINERY DETAILS

D - DOOR	3'6" x 7'0" (106 x 213)
D1 - DOOR	3'0" x 7'0" (91 x 213)
B - DOOR	2'6" x 7'0" (76 x 213)
W - WINDOW	6'0" x 4'0" (183 x 122)
W1 - WINDOW	4'6" x 4'0" (137 x 122)
W2 - WINDOW	3'6" x 4'0" (106 x 122)
V - VENTILATOR	2'0" x 1'6" (61 x 45)
GW - GRILL WINDOW	6'0" x 5'0" (183 x 152)
R/S - ROLLING SHUTTER	6'0" x 7'0" (183 x 213)

COLOUR INDEX

EXISTING	[Symbol]
PROPOSED	[Symbol]
SITE BOUNDARY	[Symbol]
ROAD	[Symbol]

AREA STATEMENT

TOTAL PLOT AREA	6480 Sq. 602 M ²
GROUND FLOOR AREA (RESIDENTIAL)	1174 Sq. 109 M ²
SHOP AREA IN GROUND FLOOR	135 Sq. 13 M ²
FIRST FLOOR AREA	1446 Sq. 134 M ²
TOTAL AREA	2755 Sq. 256 M ²
COVERAGE	22% F.S.I. 0.42

PLAN SHOWING THE ADDITIONS IN GROUND FLOOR (SHOP) AND PROPOSED FIRST FLOOR RESIDENTIAL BUILDING AT PLOT: SHOPA, S.NO: 55/2 OF PERUNGUDI VILLAGE SAIDAPET TALUK

SCALE: 1/8" = 1'0" OR 1:100

OWNER
S. Durairaj
S. DURAIRAJAN
 B.E., A.M.I.E., F.I.D., F.I.I., Arch,
 Chartered Engineer, Valuer, Industrial Consultant,
 Registered Architect, Temple Engineer &
 Licensed Surveyor, Corporation of Madras.
 14, 'Sri Vinayak' Kilpaik Garden Colony Bldg.,
 Madras-600 010. Ph. No. 62668. Off. 6267360.
 LICENSED SURVEYOR