




FRONT ELEVATION

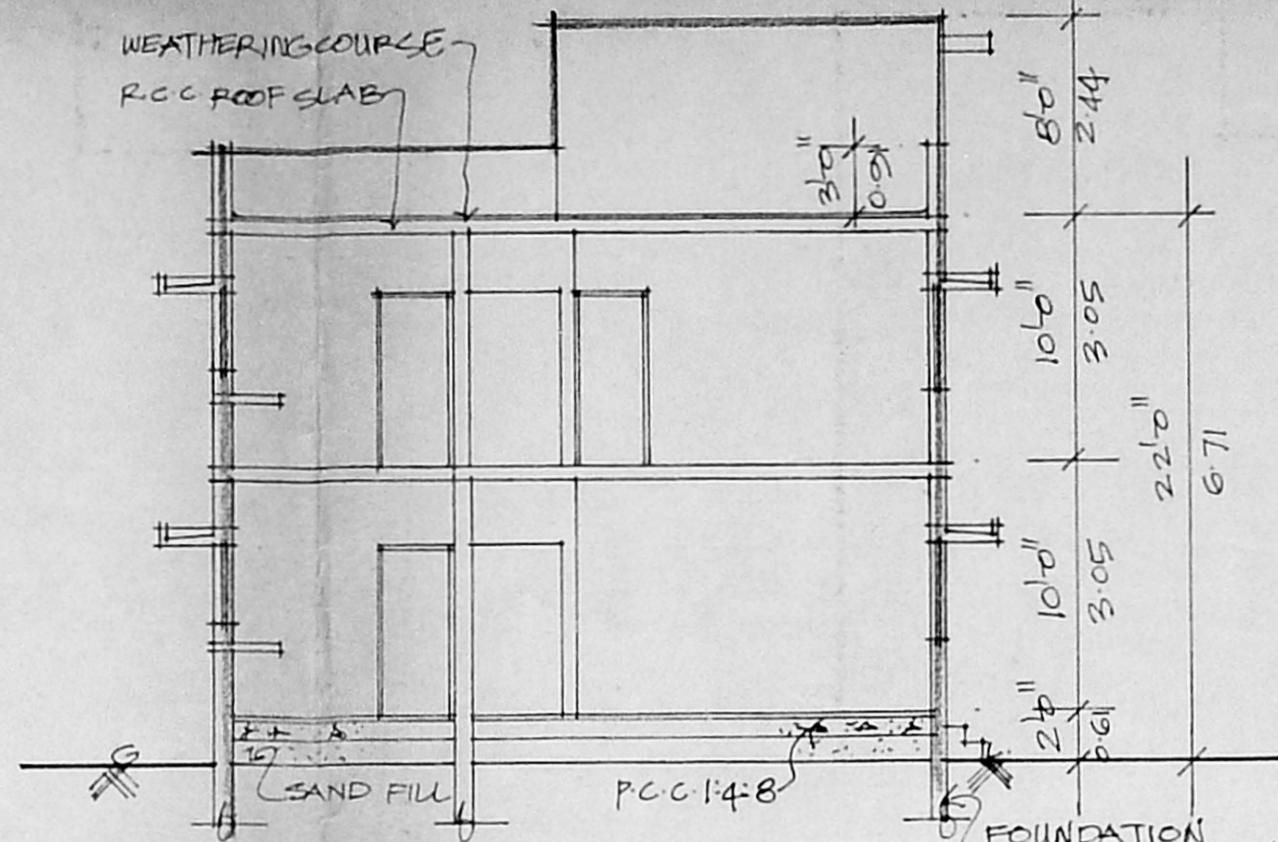


SECTION -AA

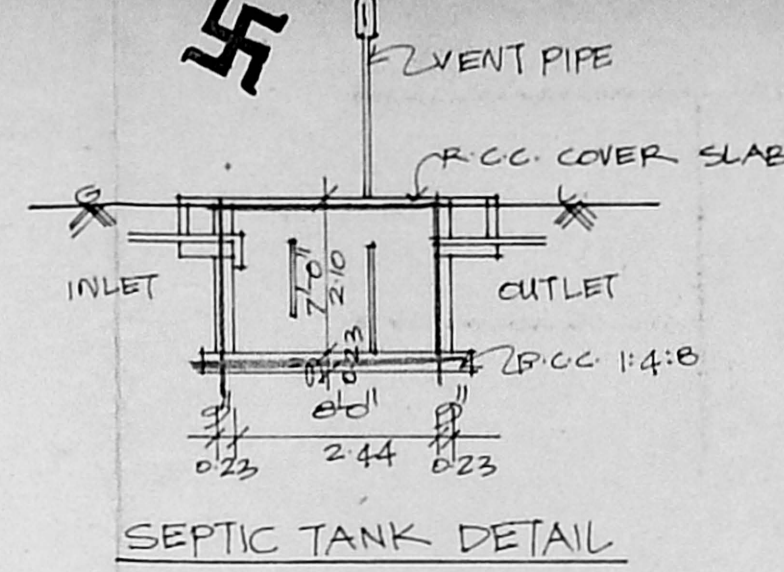

SEPTIC TANK DETAIL

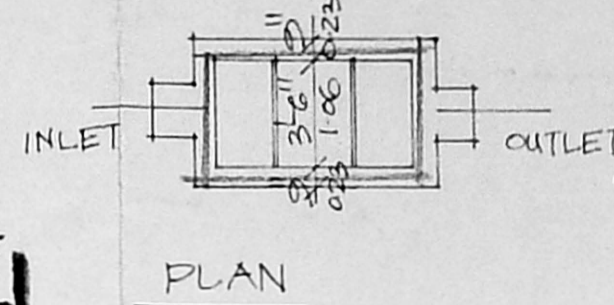


PLAN

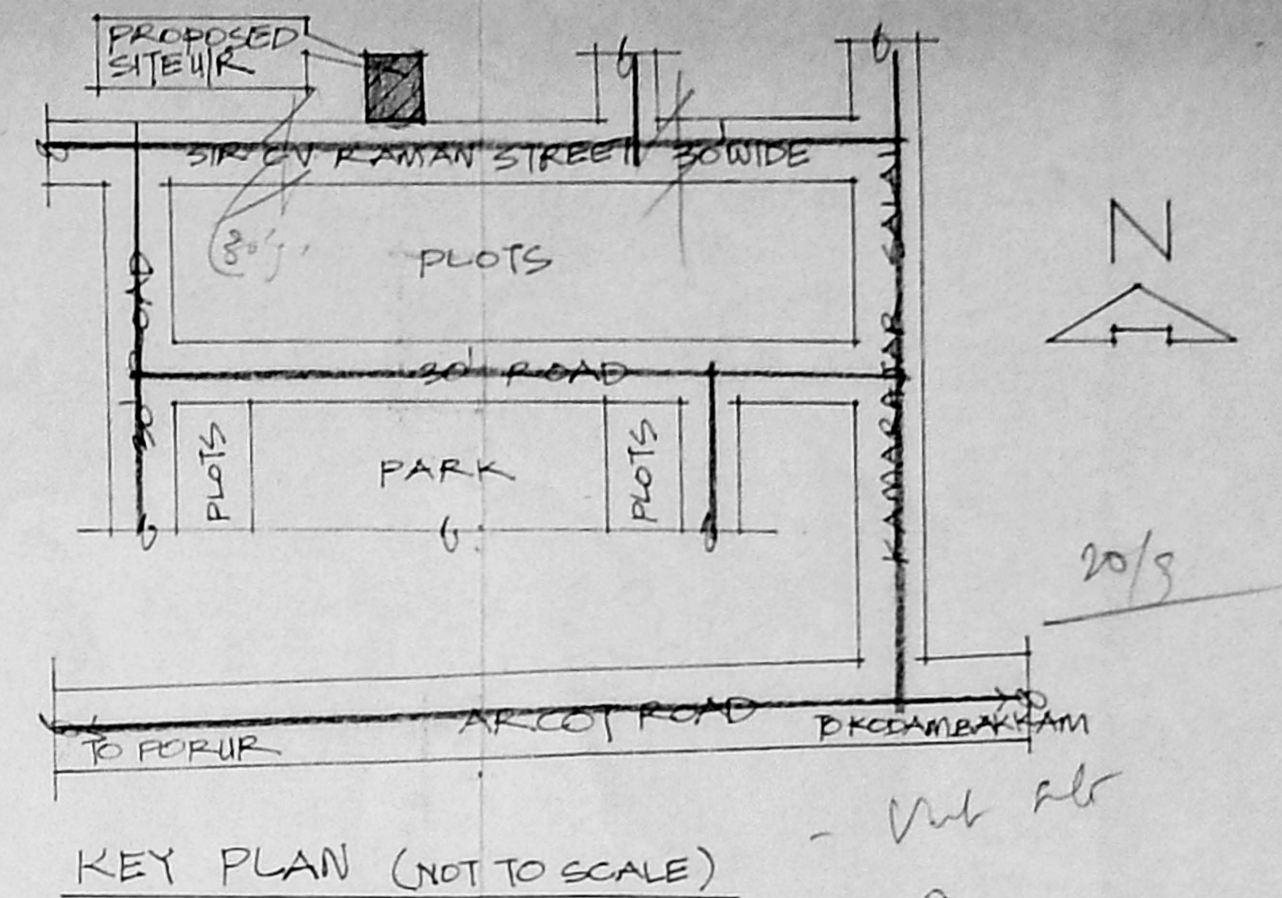


KEY PLAN (NOT TO SCALE)

APPROVED
 SUBJECT TO THE CONDITIONS IN THIS OFFICE LETTER.
 No. A/18849/95
 PDS MEMBER SECRETARY
 MADRAS METROPOLITAN DEVELOPMENT AUTHORITY
 MADRAS 600 093.

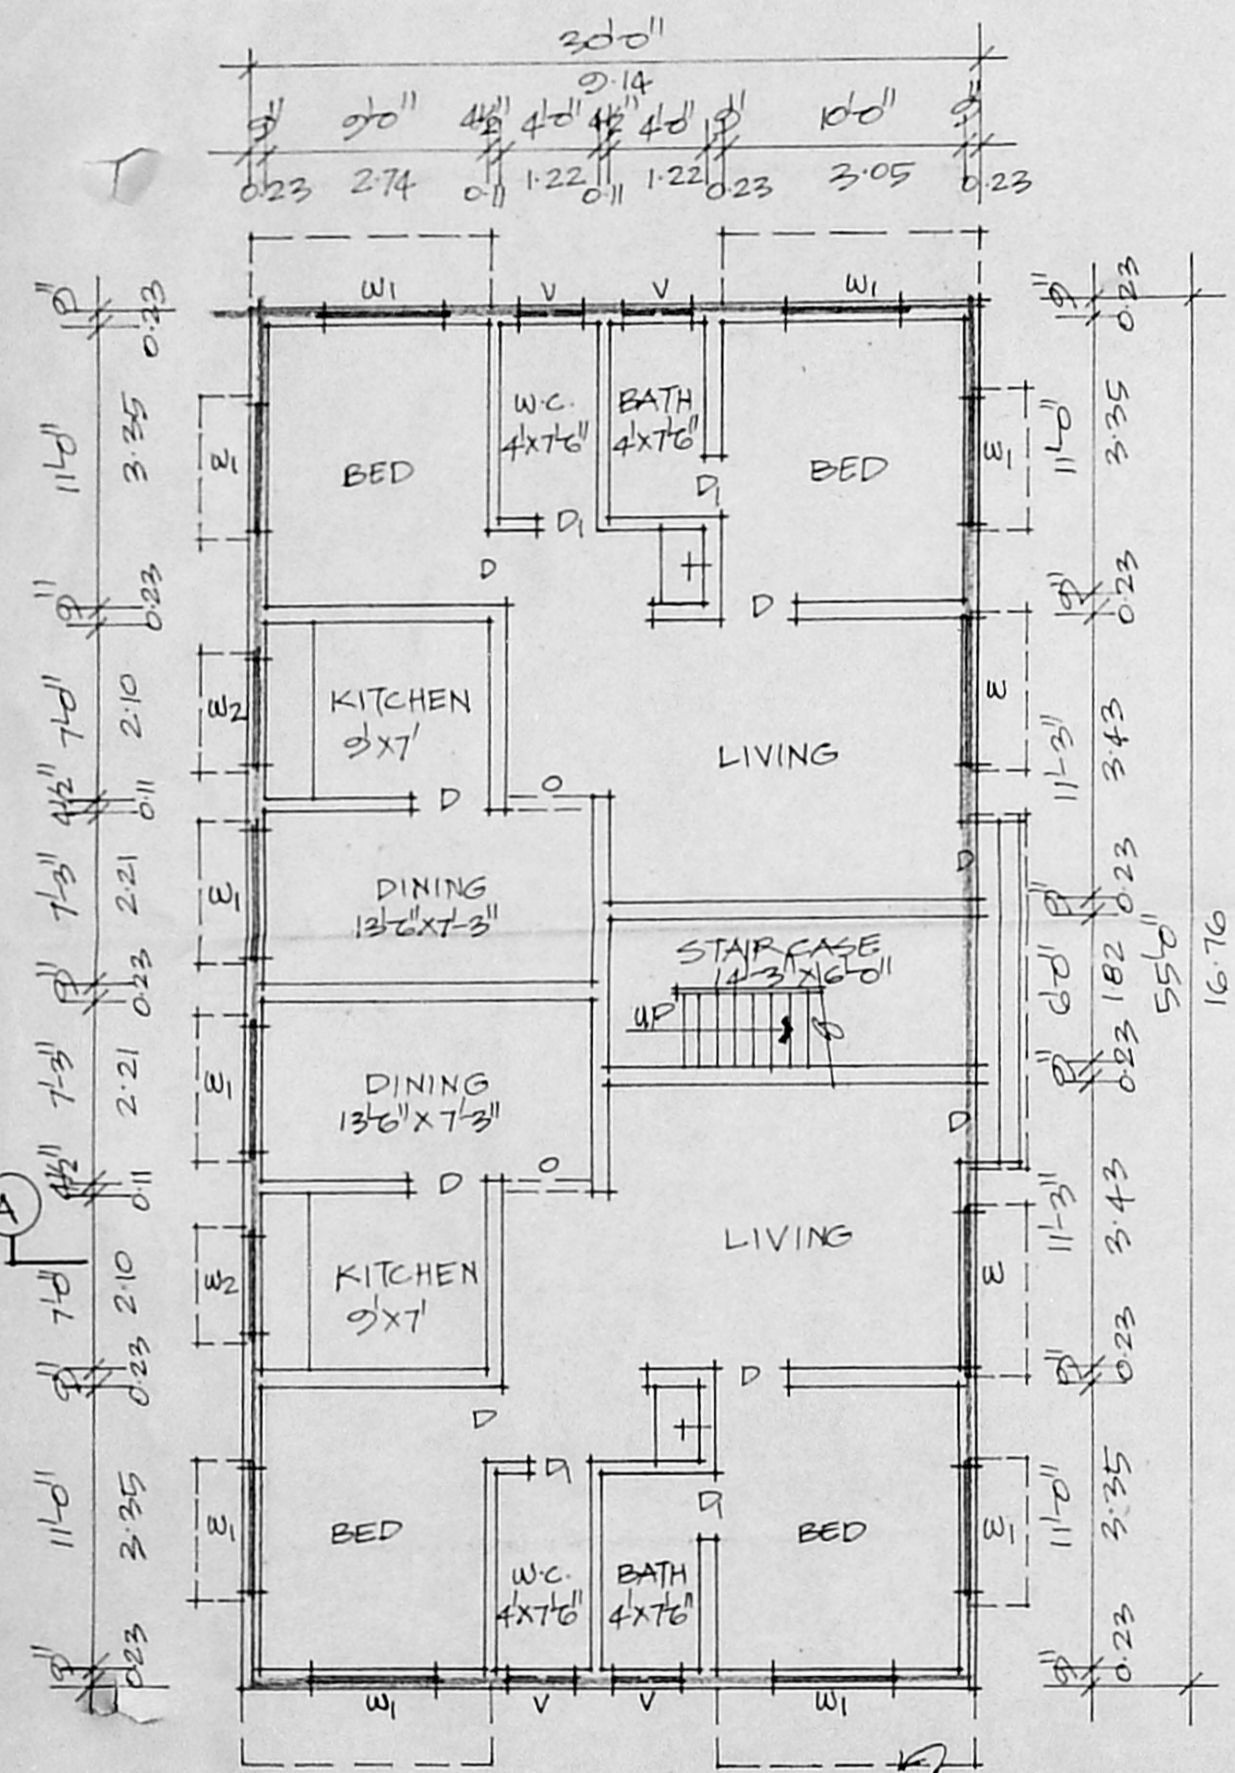


GROUND FLOOR PLAN


SCALE: 1"=8'-0"

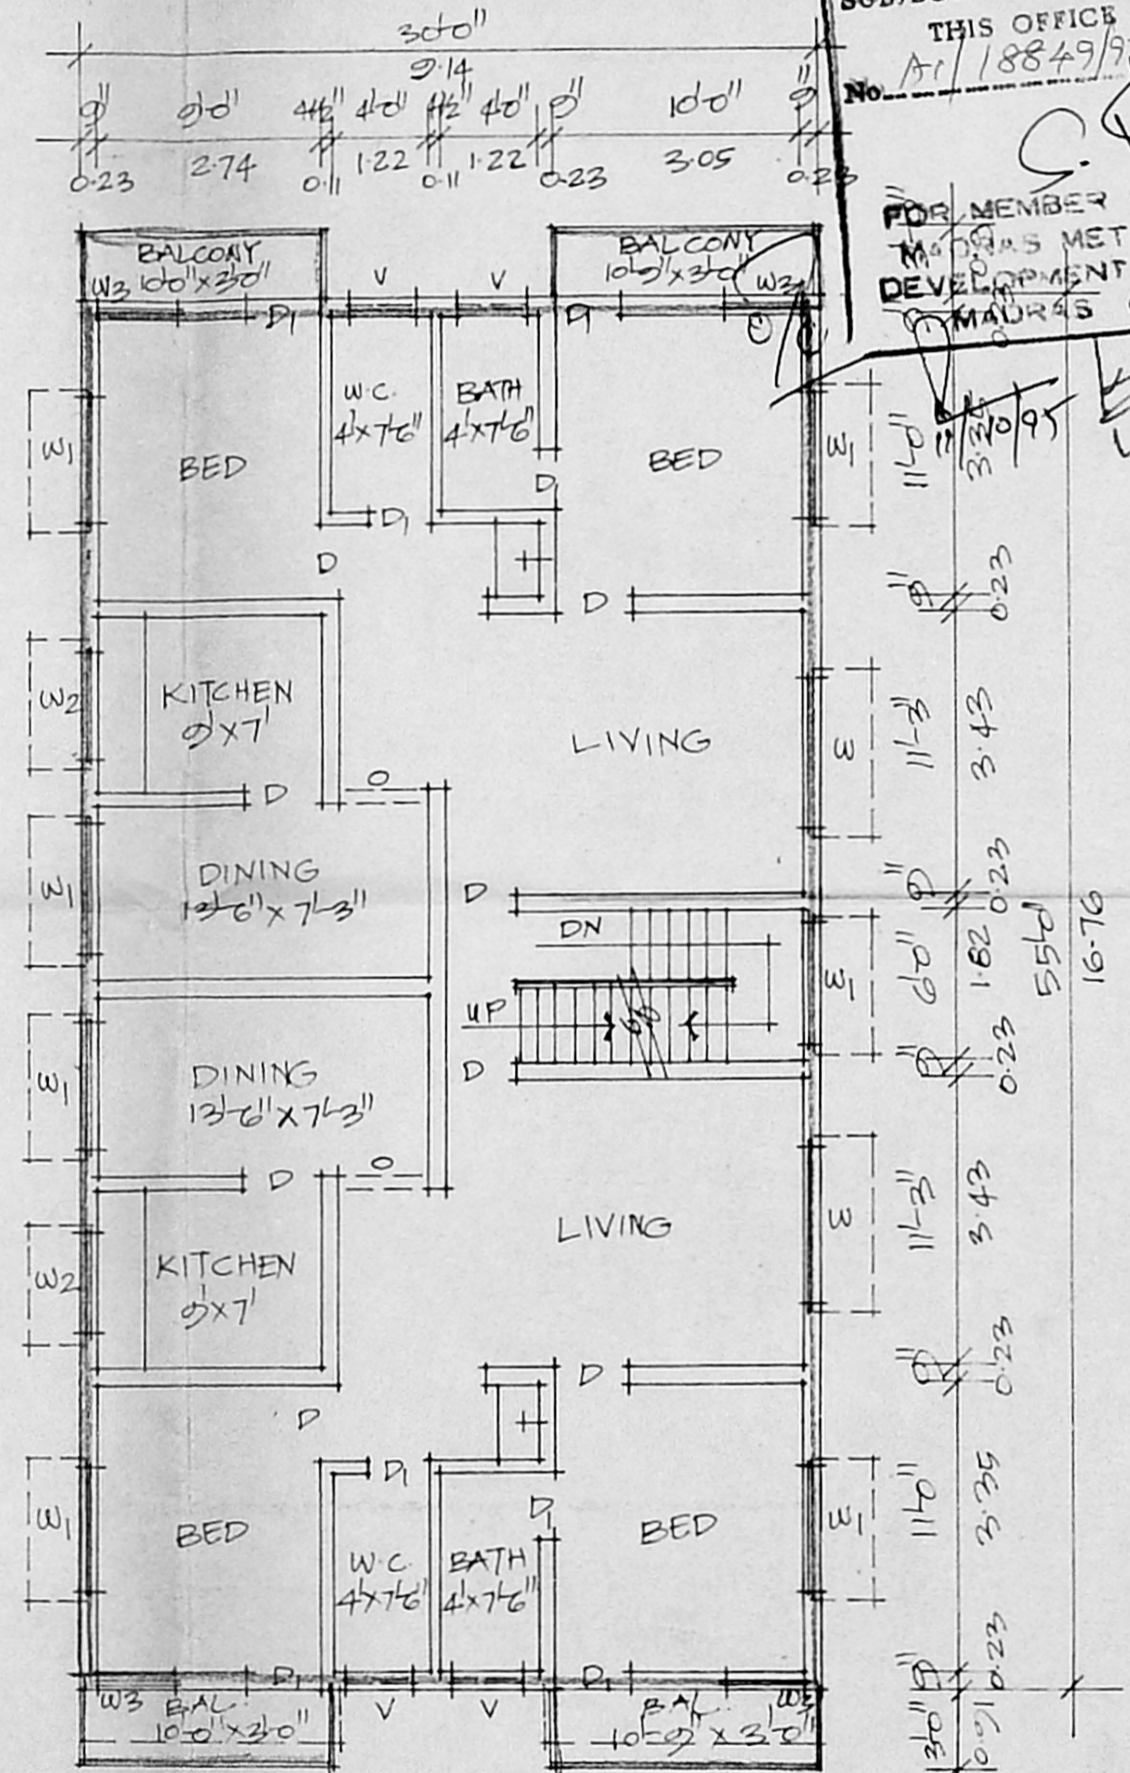

FIRST FLOOR PLAN

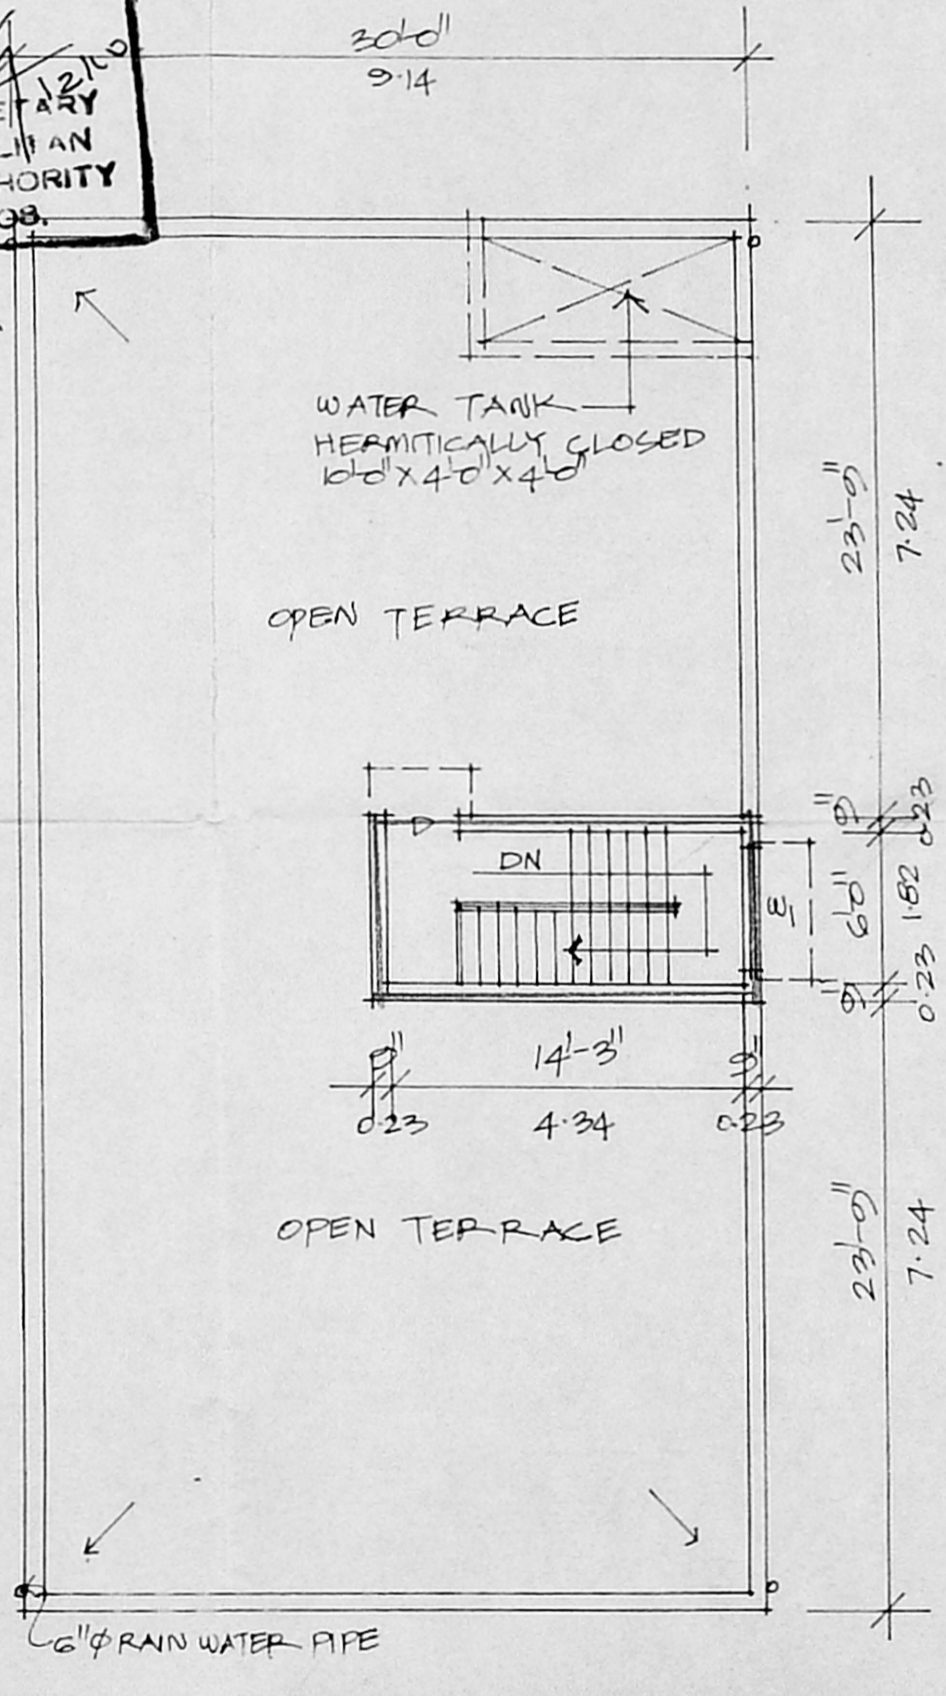


TERRACE PLAN

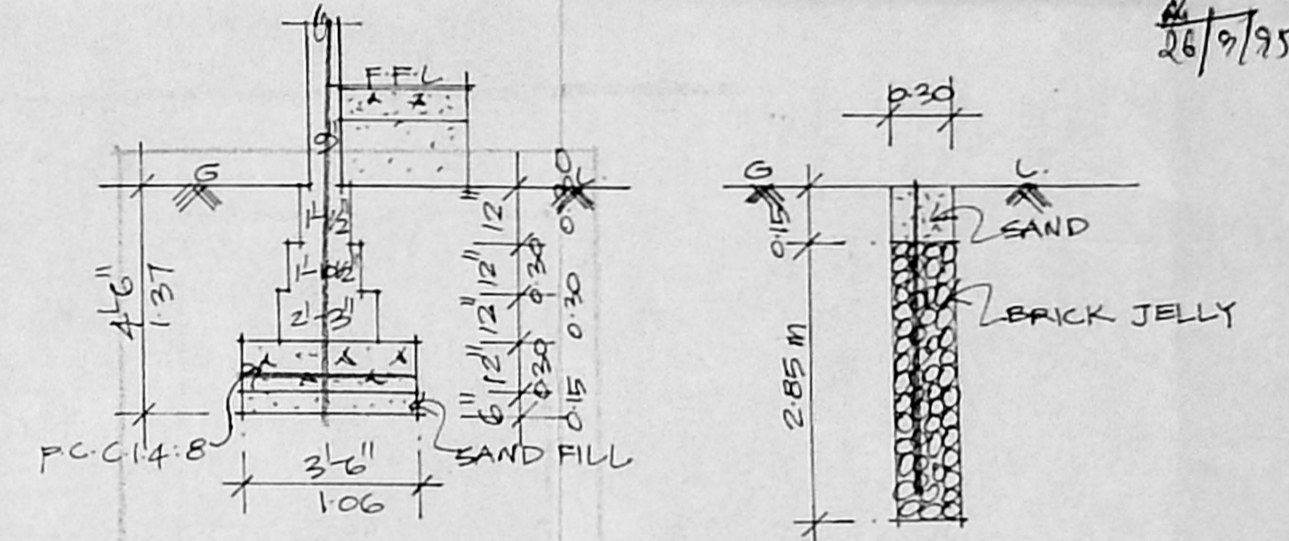

FOUNDATION DETAIL

SCALE: 1"=4'-0"

PERCOLATION PIT

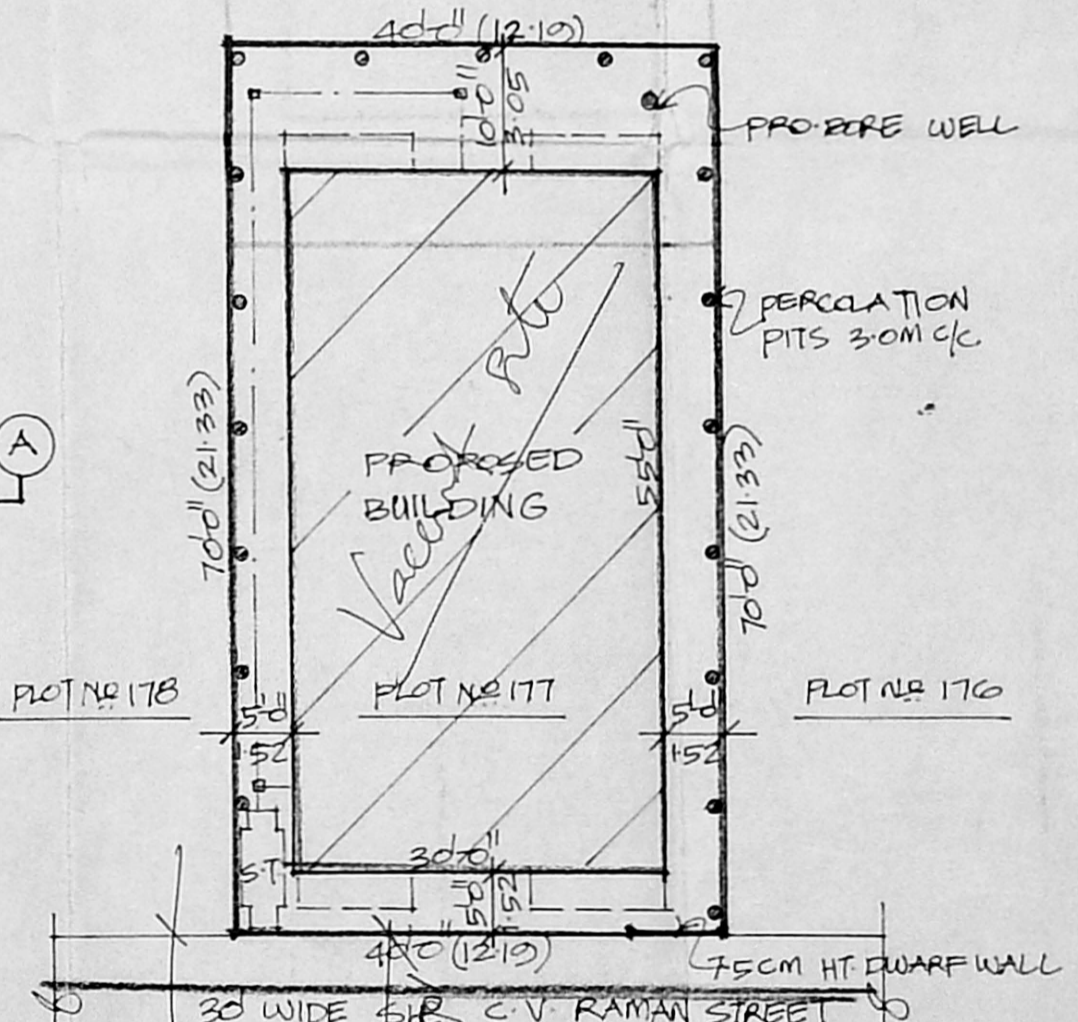

SITE PLAN

SCALE: 1"=16'-0"

SPECIFICATION

- P.C.C. 1:4:8 IN FOUNDATION.
- SAND FILL IN FOUNDATION.
- BR WORK IN C.M. 1:5.
- PLASTERING IN C.M. 1:4.
- MOSAIC FLOORING.
- R.C.C. WORKS IN 1:2:4 MIX.

JOINERY DETAIL

D	DOOR	3'-0" x 7'-0"
D ₁	"	2'-6" x 7'-0"
O	OPENING	3'-6" x 7'-0"
W	WINDOW	6'-0" x 4'-0"
W ₁	"	5'-0" x 4'-0"
W ₂	"	4'-0" x 3'-0"
W ₃	"	3'-0" x 4'-0"
V	VENTILATOR	3'-0" x 6"

AREA DETAIL

	SQ. FT.	SQ. M.
PLOT EXTENT	2800	260.22
GROUND FLR.	1650	153.35
FIRST FLR.	1175	109.05
TOTAL	3425	318.30

FSI: 1.22 COVERAGE: 63%

COLOUR INDEX

- PROPOSED WORK
- PLOT BOUNDARY
- ROADS

PLAN SHOWING THE PROPOSED BUILDING AT PLOT NO 177, IN S NO 116/2, RAMAKRISHNA NAGAR, VALASARAVAKKAM VILLAGE, SAIDAPET TALUK.

V. Jeeva
OWNER

Er. K. VENUGOPAL, Rtd. A.M.S.
 CORPORATION OF MADRAS
 Civil & Sanitary Engineering Consultant
 Licensed Surveyor, Class-I No 120
 Licensed Plumber, Class-I Metro Water
 Sewerage No. Water Supply No.
 8, Neelekandam Street, Nungambakam (Late Area)
 Backside of Corporation Girls Higher Secondary School
 MADRAS - 600 034
 LICENSED SURVEYOR