

Revised plan
of
27/2/95

SCHEDULE OF JOINERY

D DOOR	3'3" x 7'0"	104 x 212
P. DOOR	2'6" x 7'0"	076 x 212
W WINDOW	6'0" x 4'0"	183 x 122
W. WINDOW	4'6" x 4'6"	137 x 137
R.S. ROLLING SHUTTER	6'0" x 7'0"	183 x 212
V VENTILATOR	2'0" x 2'0"	061 x 061

SPECIFICATIONS

RCC COLUMN FOUNDATION 1:2:4 R.P.C.C 1:4:8
 BRICK WORK IN CM 1:5
 PLASTERING IN CM 1:3
 RCC ROOF SLAB 1:2:4, 4 1/2" THK.
 WEATHERING COURSE IN CM 1:3
 BRICK PARAPET WALL IN CM 1:5
 RCC BEAMS & LINTELS PROVIDED

PLAN SHOWING THE PROPOSED ADDITION TO THE EXISTING BUILDING IN S. NO. 311 OF TAMBARAM VILLAGE, AT DOOR NO. 9, BAKTHAVATCHALAM STREET, TAMBARAM.

SCALE : 1" = 8'0" (1:100)

COLOUR INDEX

EXISTING	[White Box]
PROPOSED	[Grey Box]
ROAD	[Dark Grey Box]
PLOT BOUNDARY	[Thick Line]


AREA STATEMENT

	SQ. FT.	SQ. M.
PLOT AREA	9870	918
EXISTING		
GROUND FLOOR	1050	97.54
FIRST FLOOR	1050	97.54
SAW MILL	2050	190.44
TOTAL (EXISTING FLOOR)		
PROPOSED		
GROUND FLOOR	1070	99.40
FIRST FLOOR	1349.50	125.36
TOTAL (PROPOSED FLOOR)		
PLOT COVERAGE	45%	
F. S. I.	0.67	


S. Somanathan
 SIGNATURE OF OWNER

J. Rajasundaram
 LICENCED SURVEYOR
 TAMBARAM MUNICIPALITY
 OFF. NO. 20, SHANNUGAM ROAD
 WEST TAMBARAM, MADRAS - 60


SIGNATURE OF LICENCED SURVEYOR

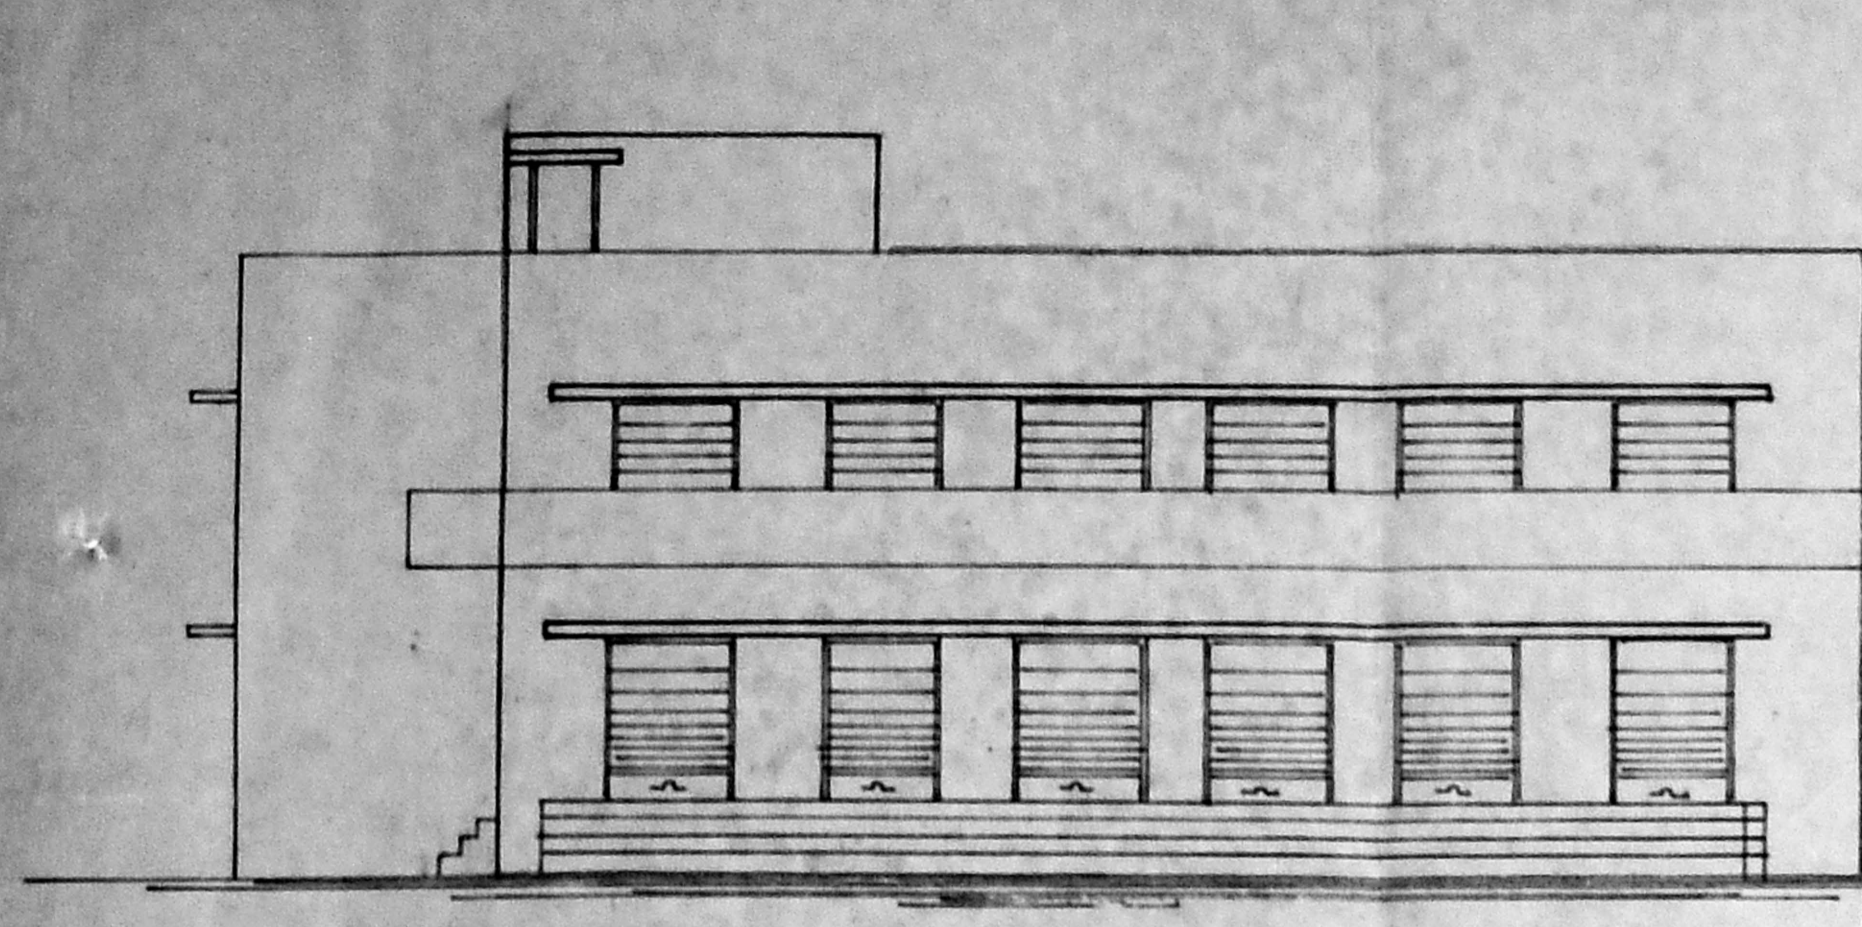


ELEVATION

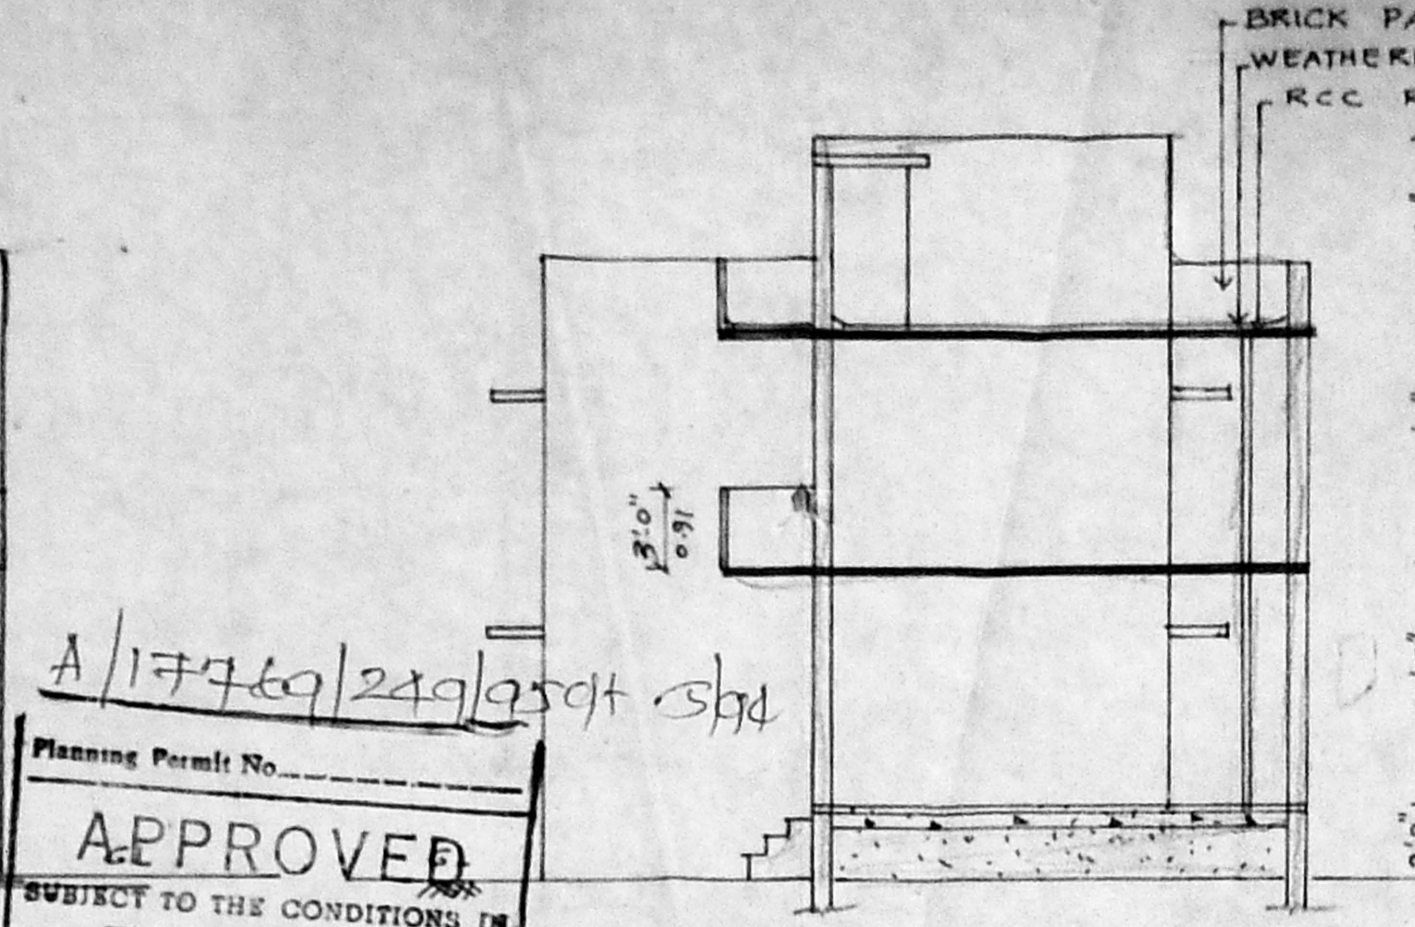


SECTION ON 'AB'

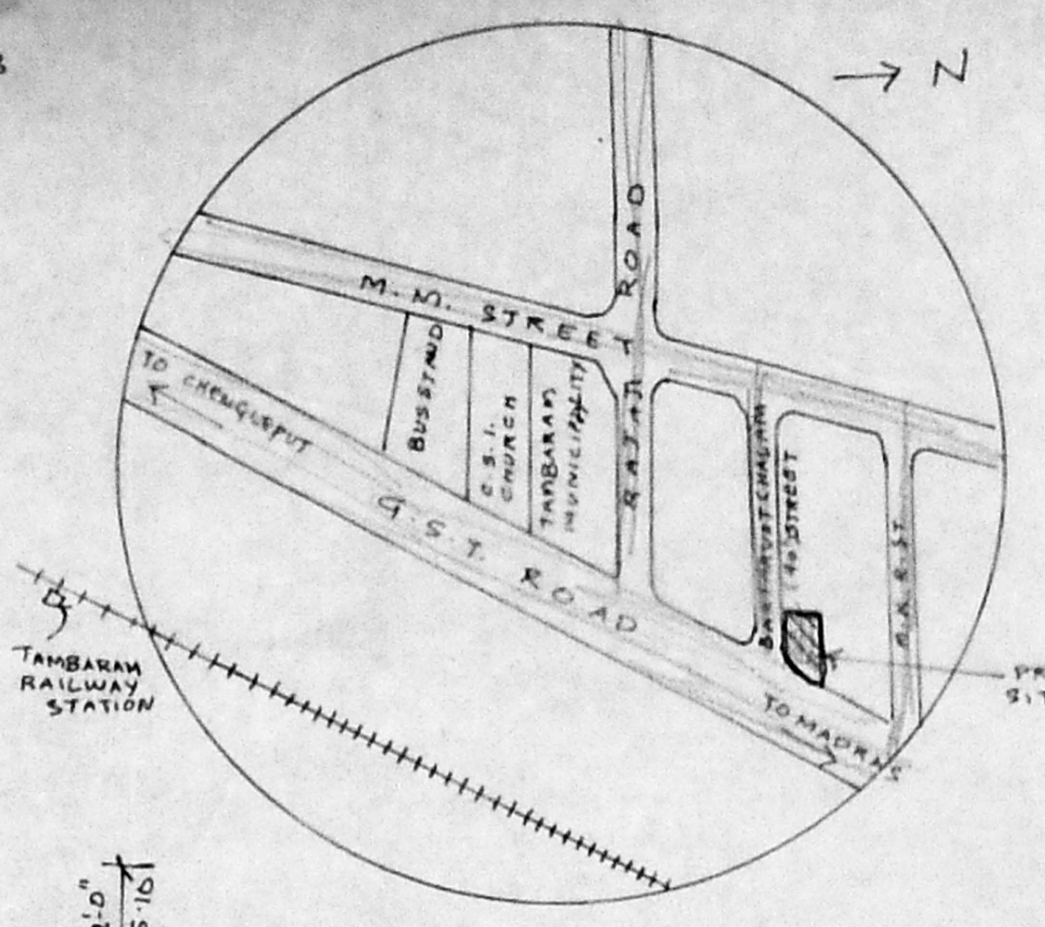


KEY PLAN
NOT TO SCALE

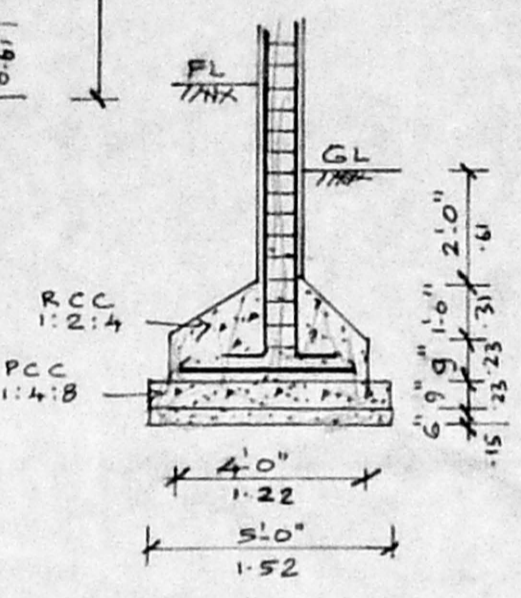


COLUMN FOUNDATION

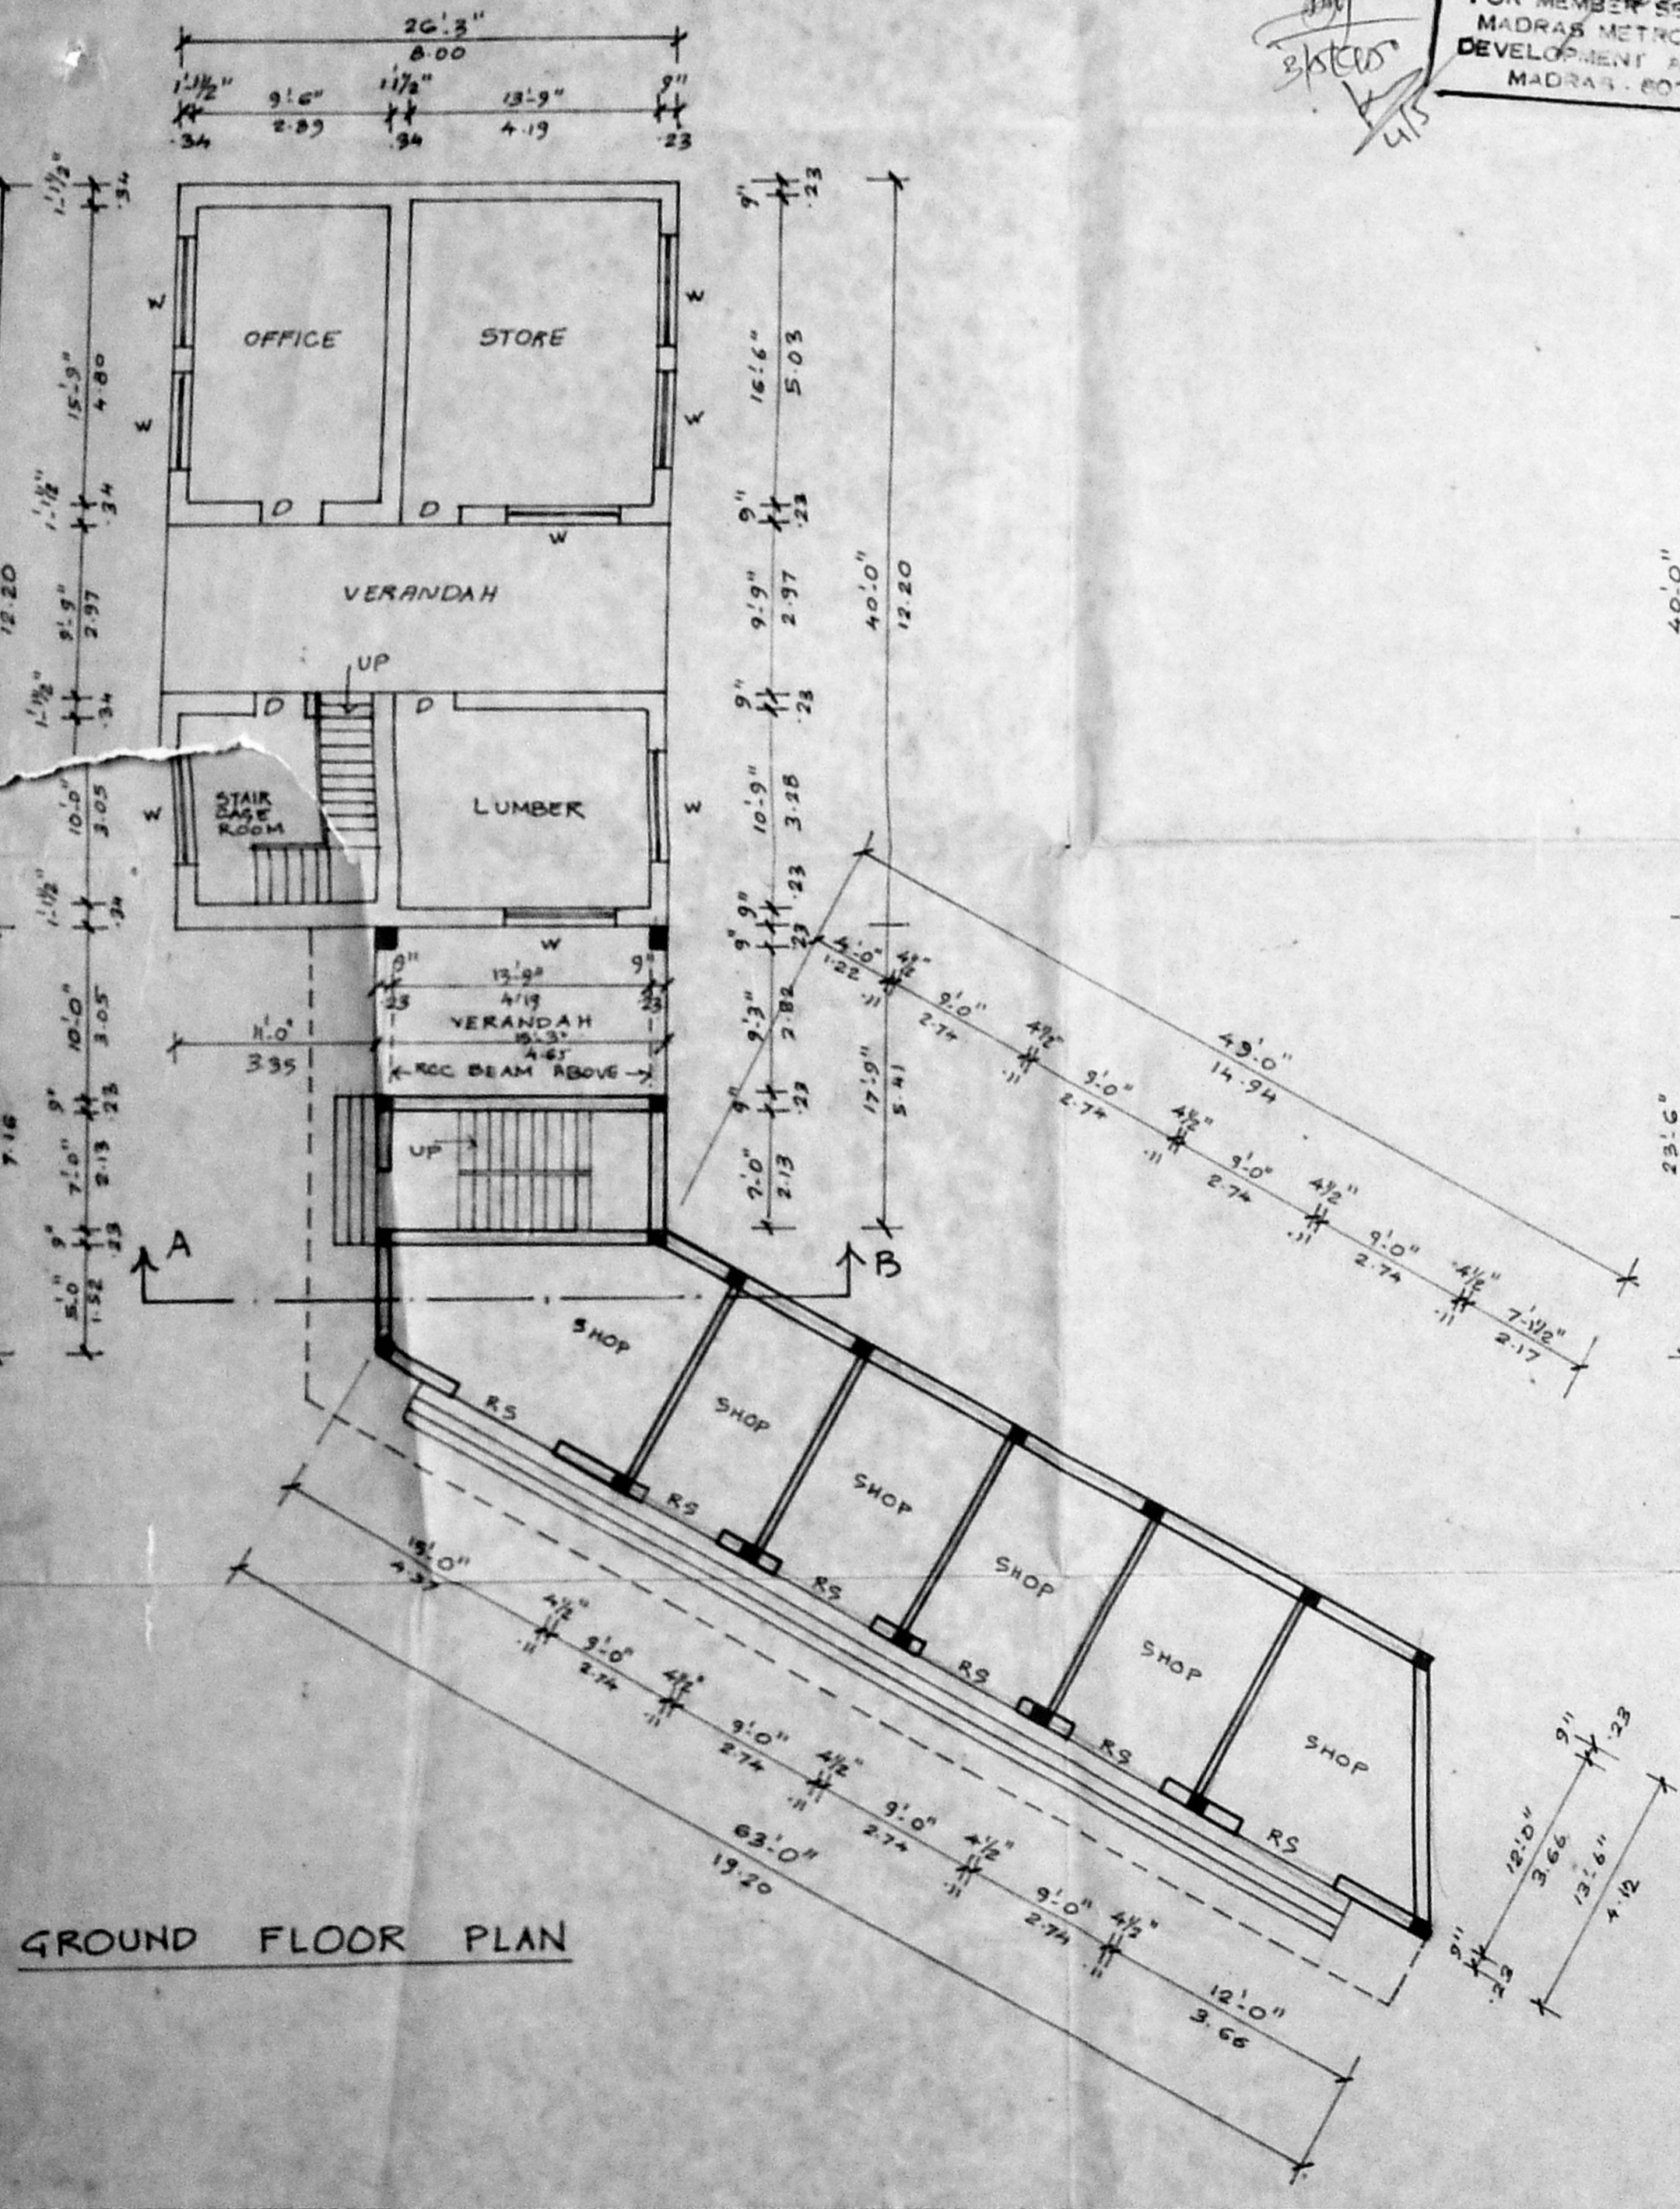


GROUND FLOOR PLAN

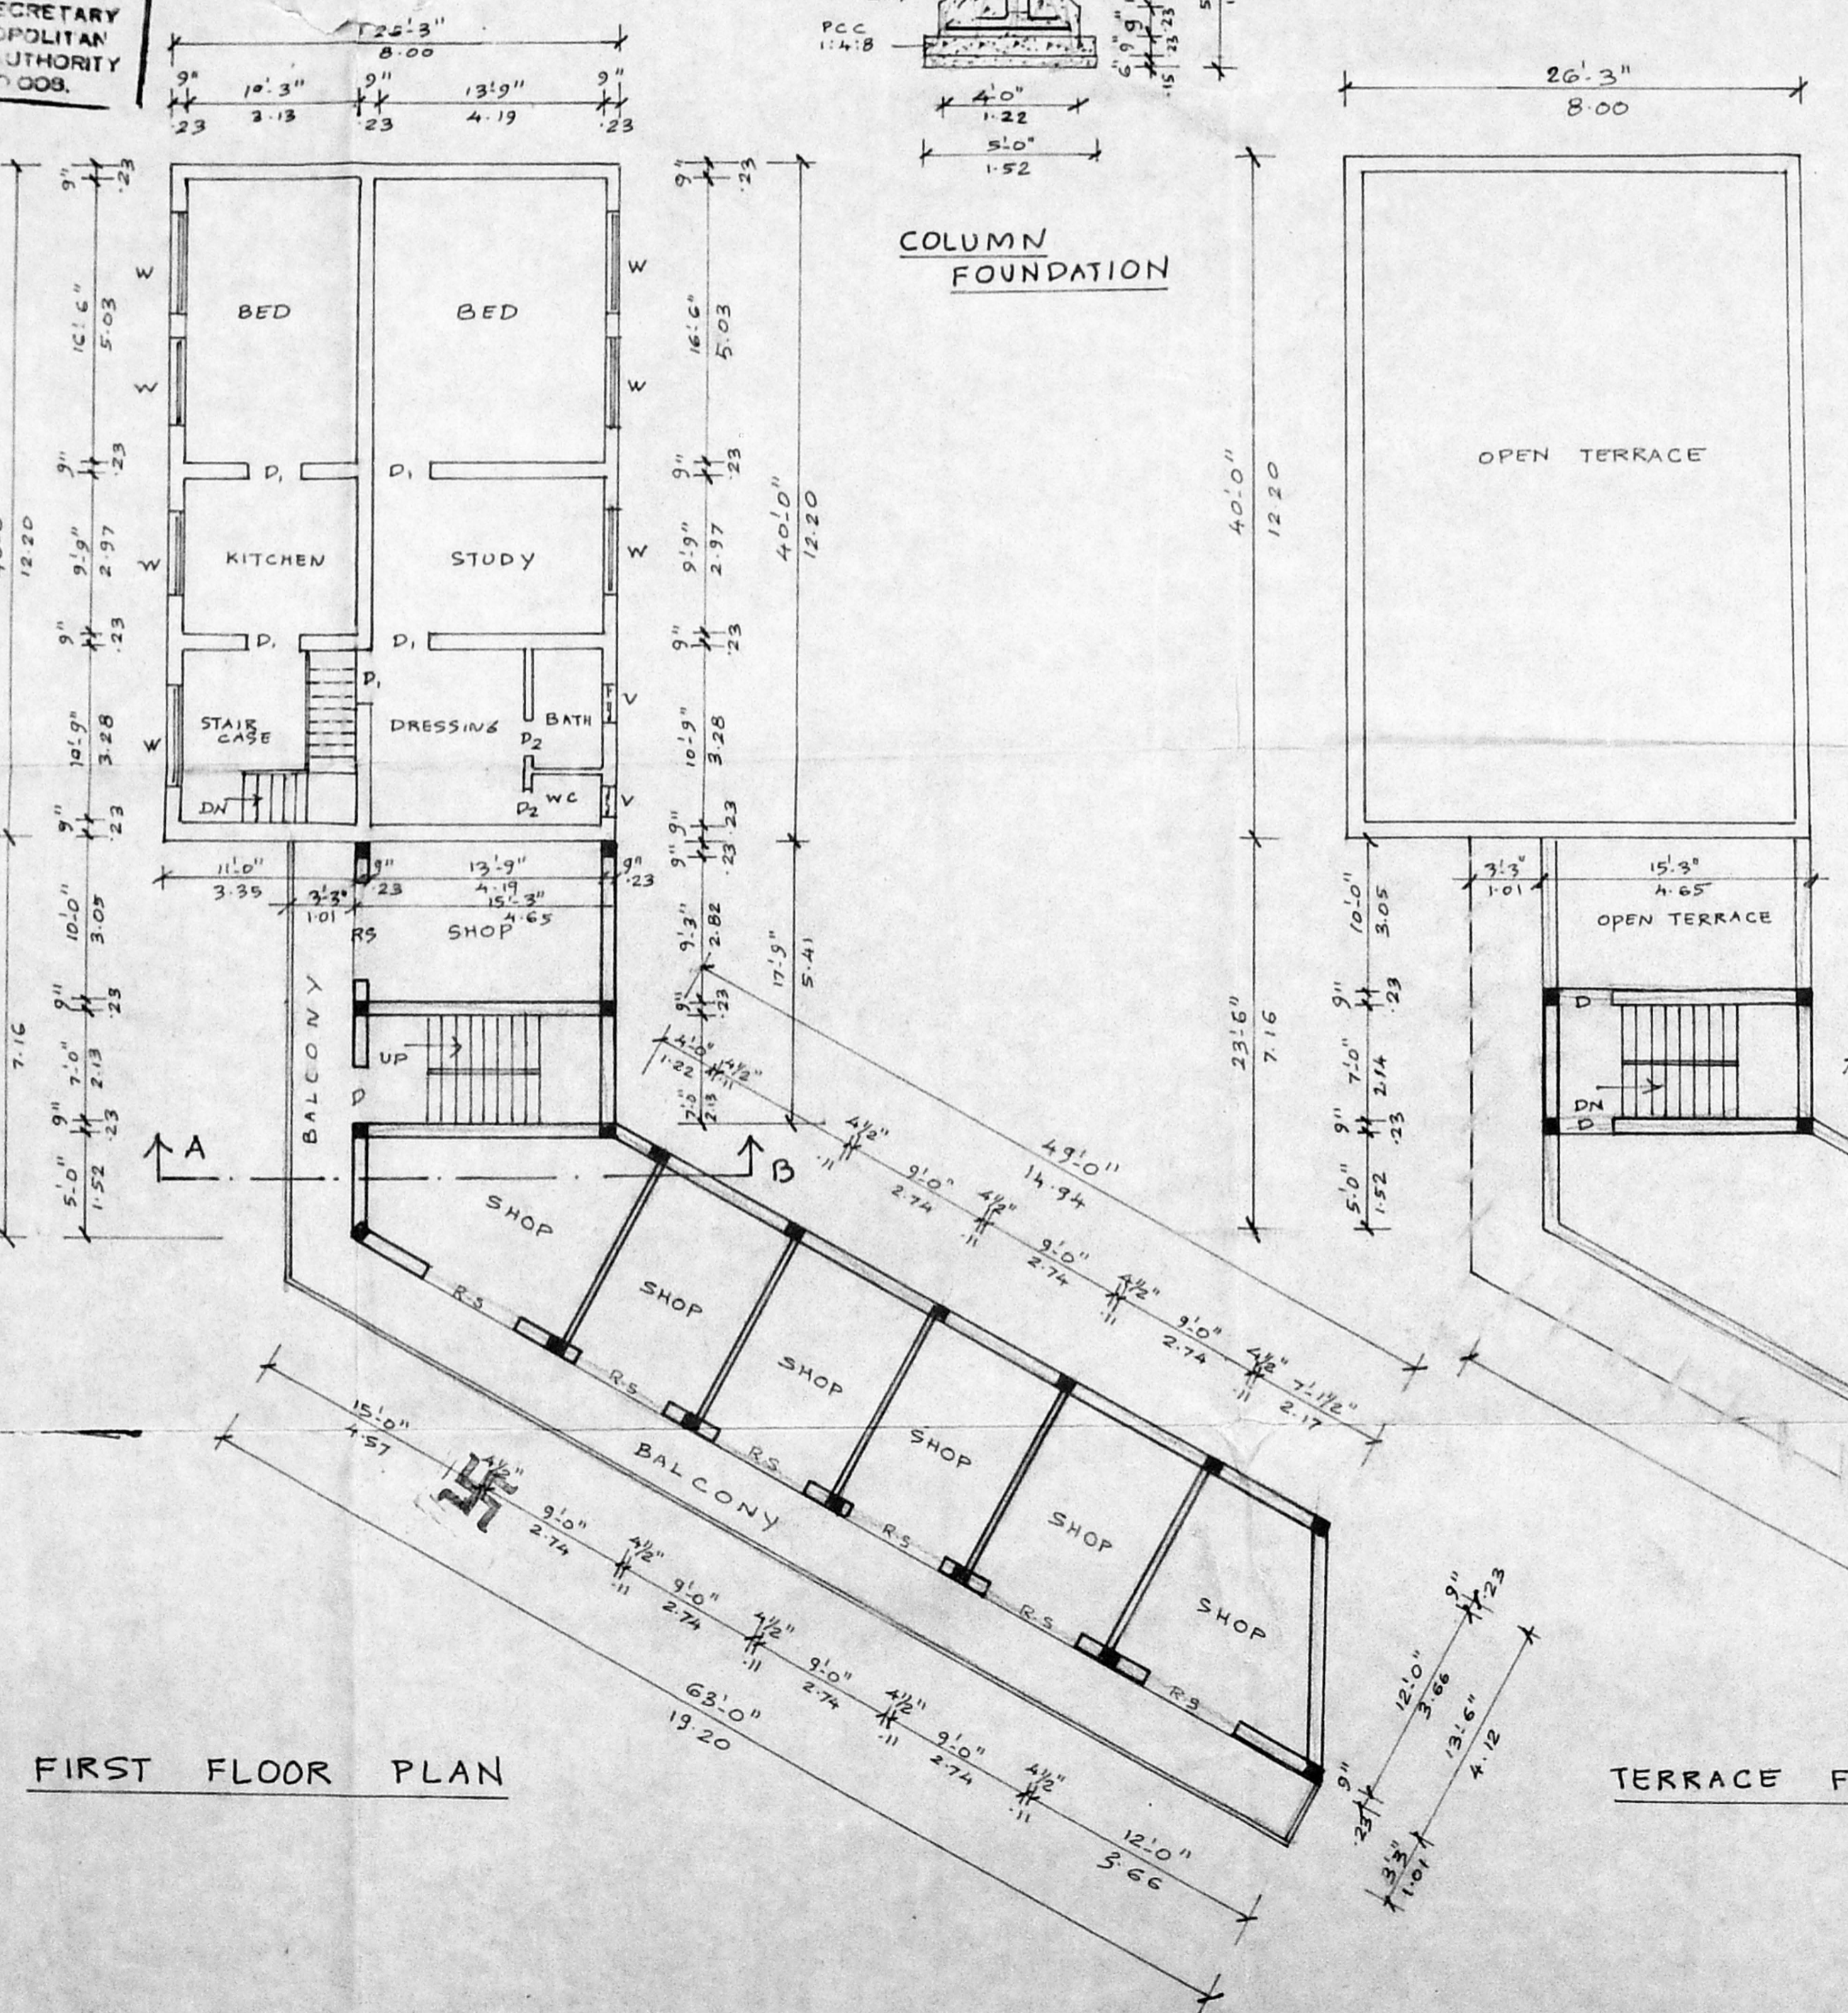

FIRST FLOOR PLAN

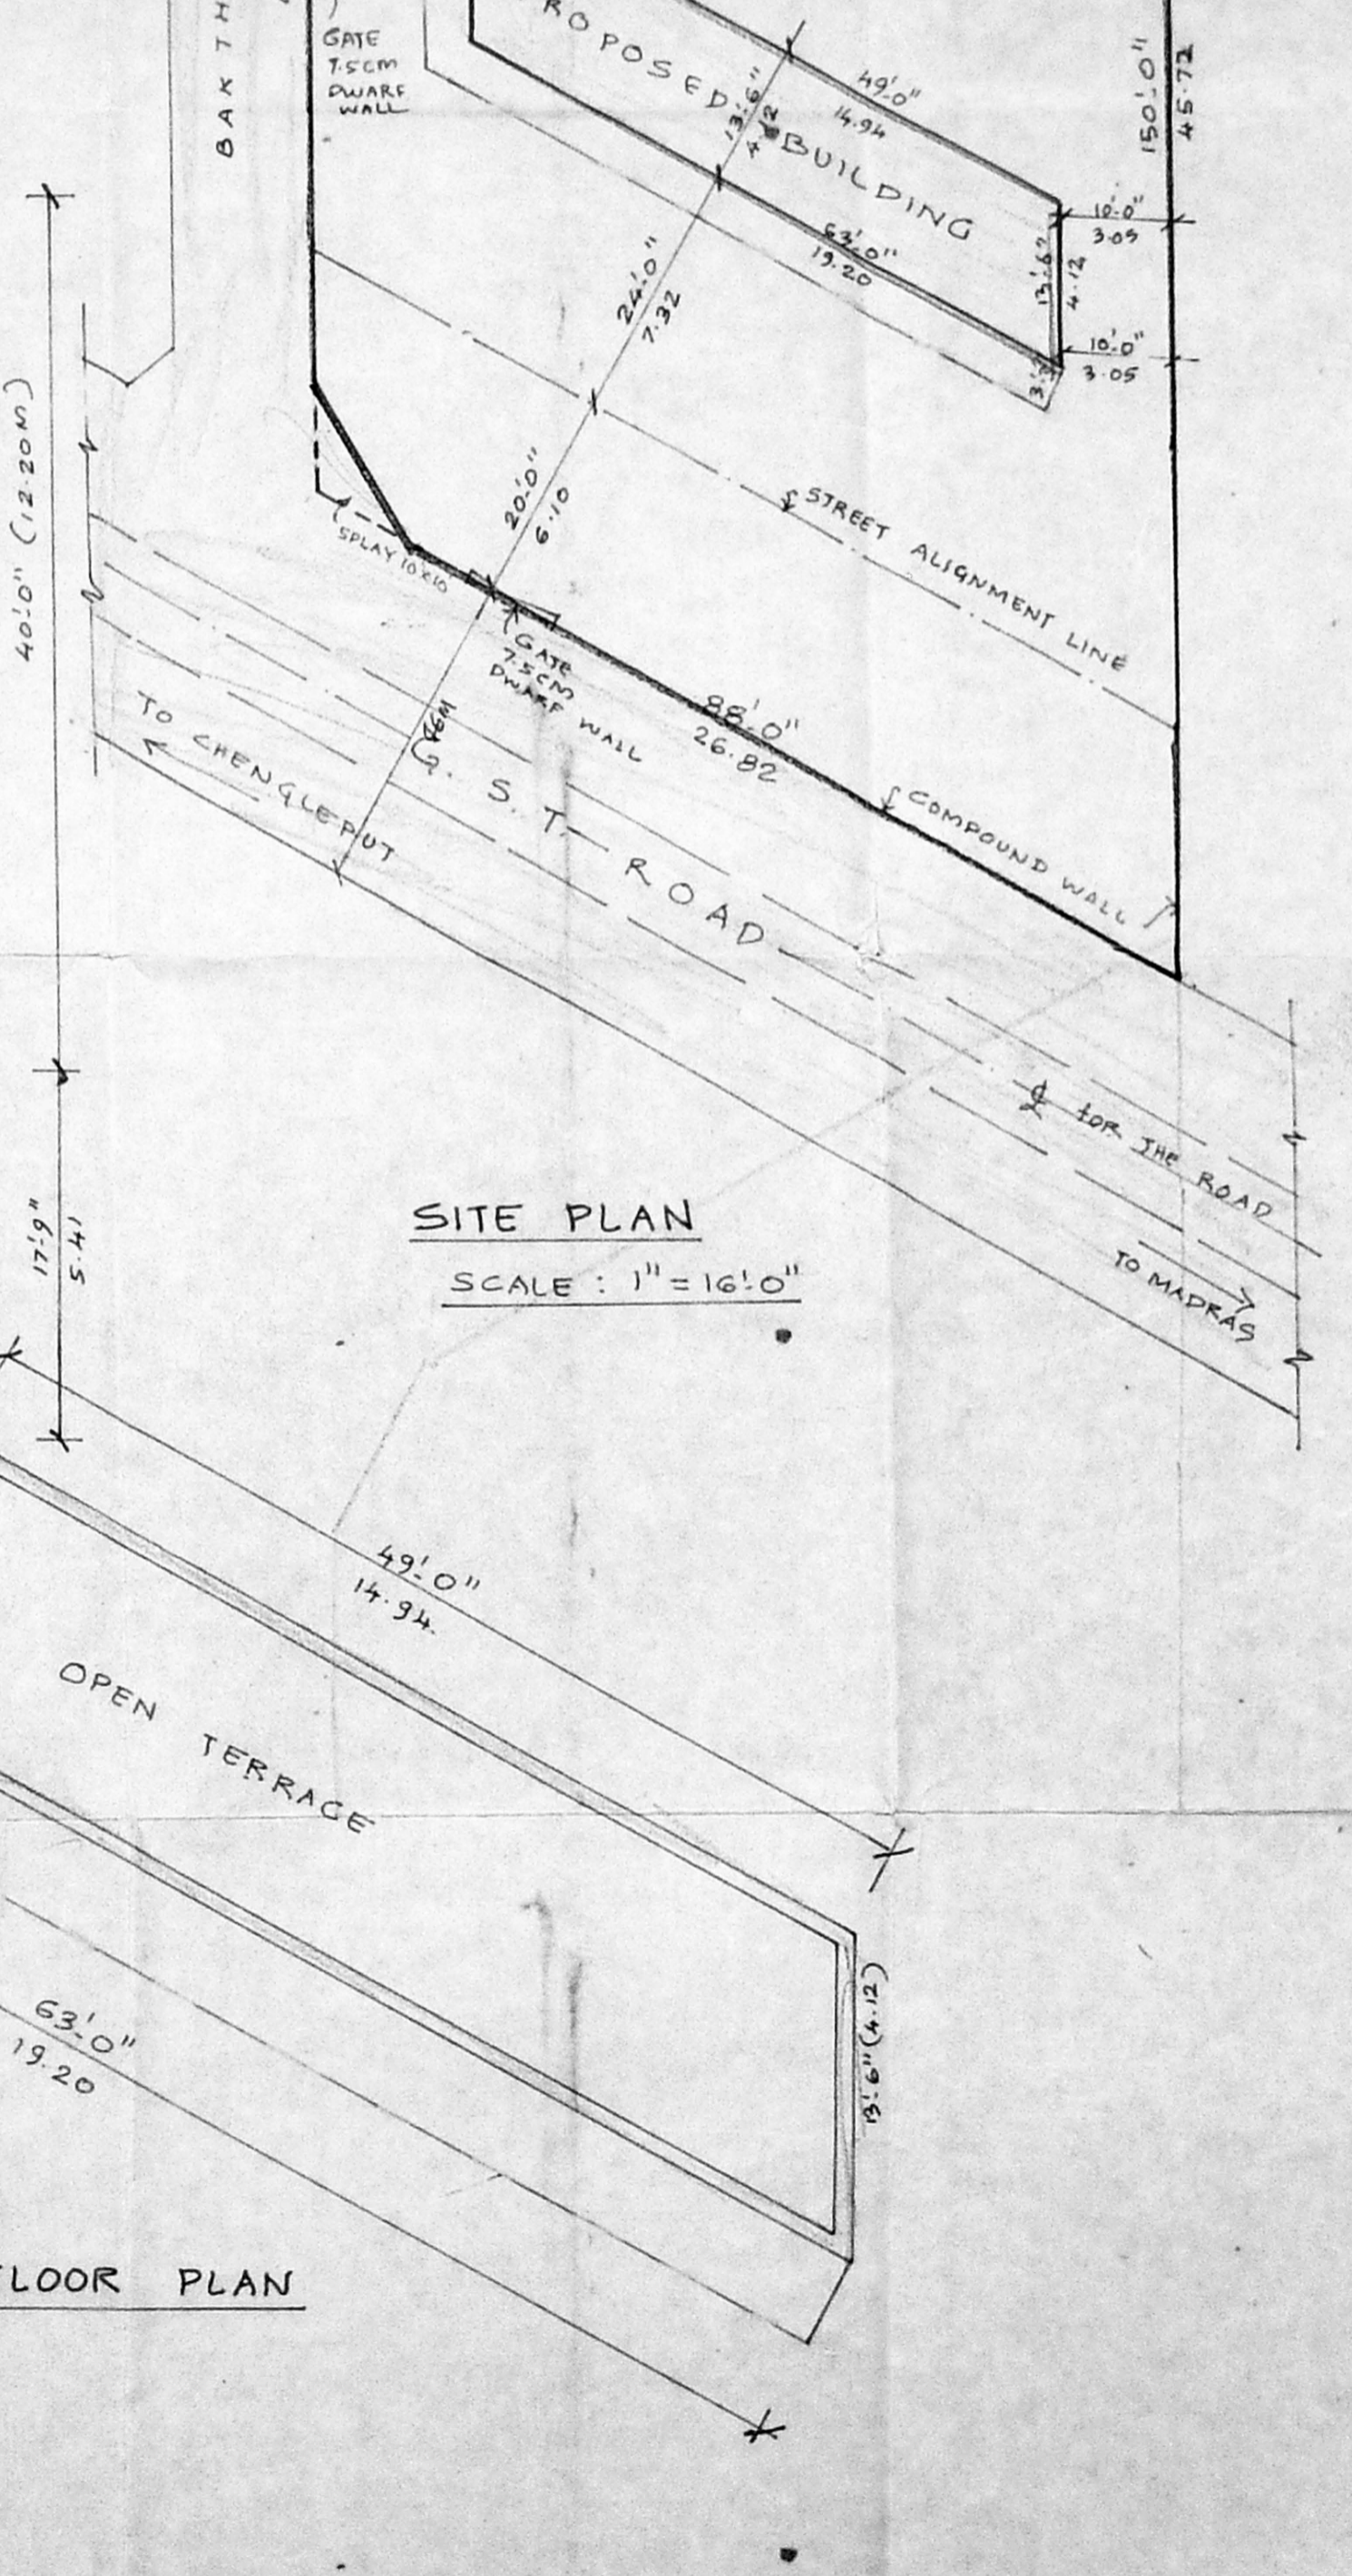

TERRACE FLOOR PLAN

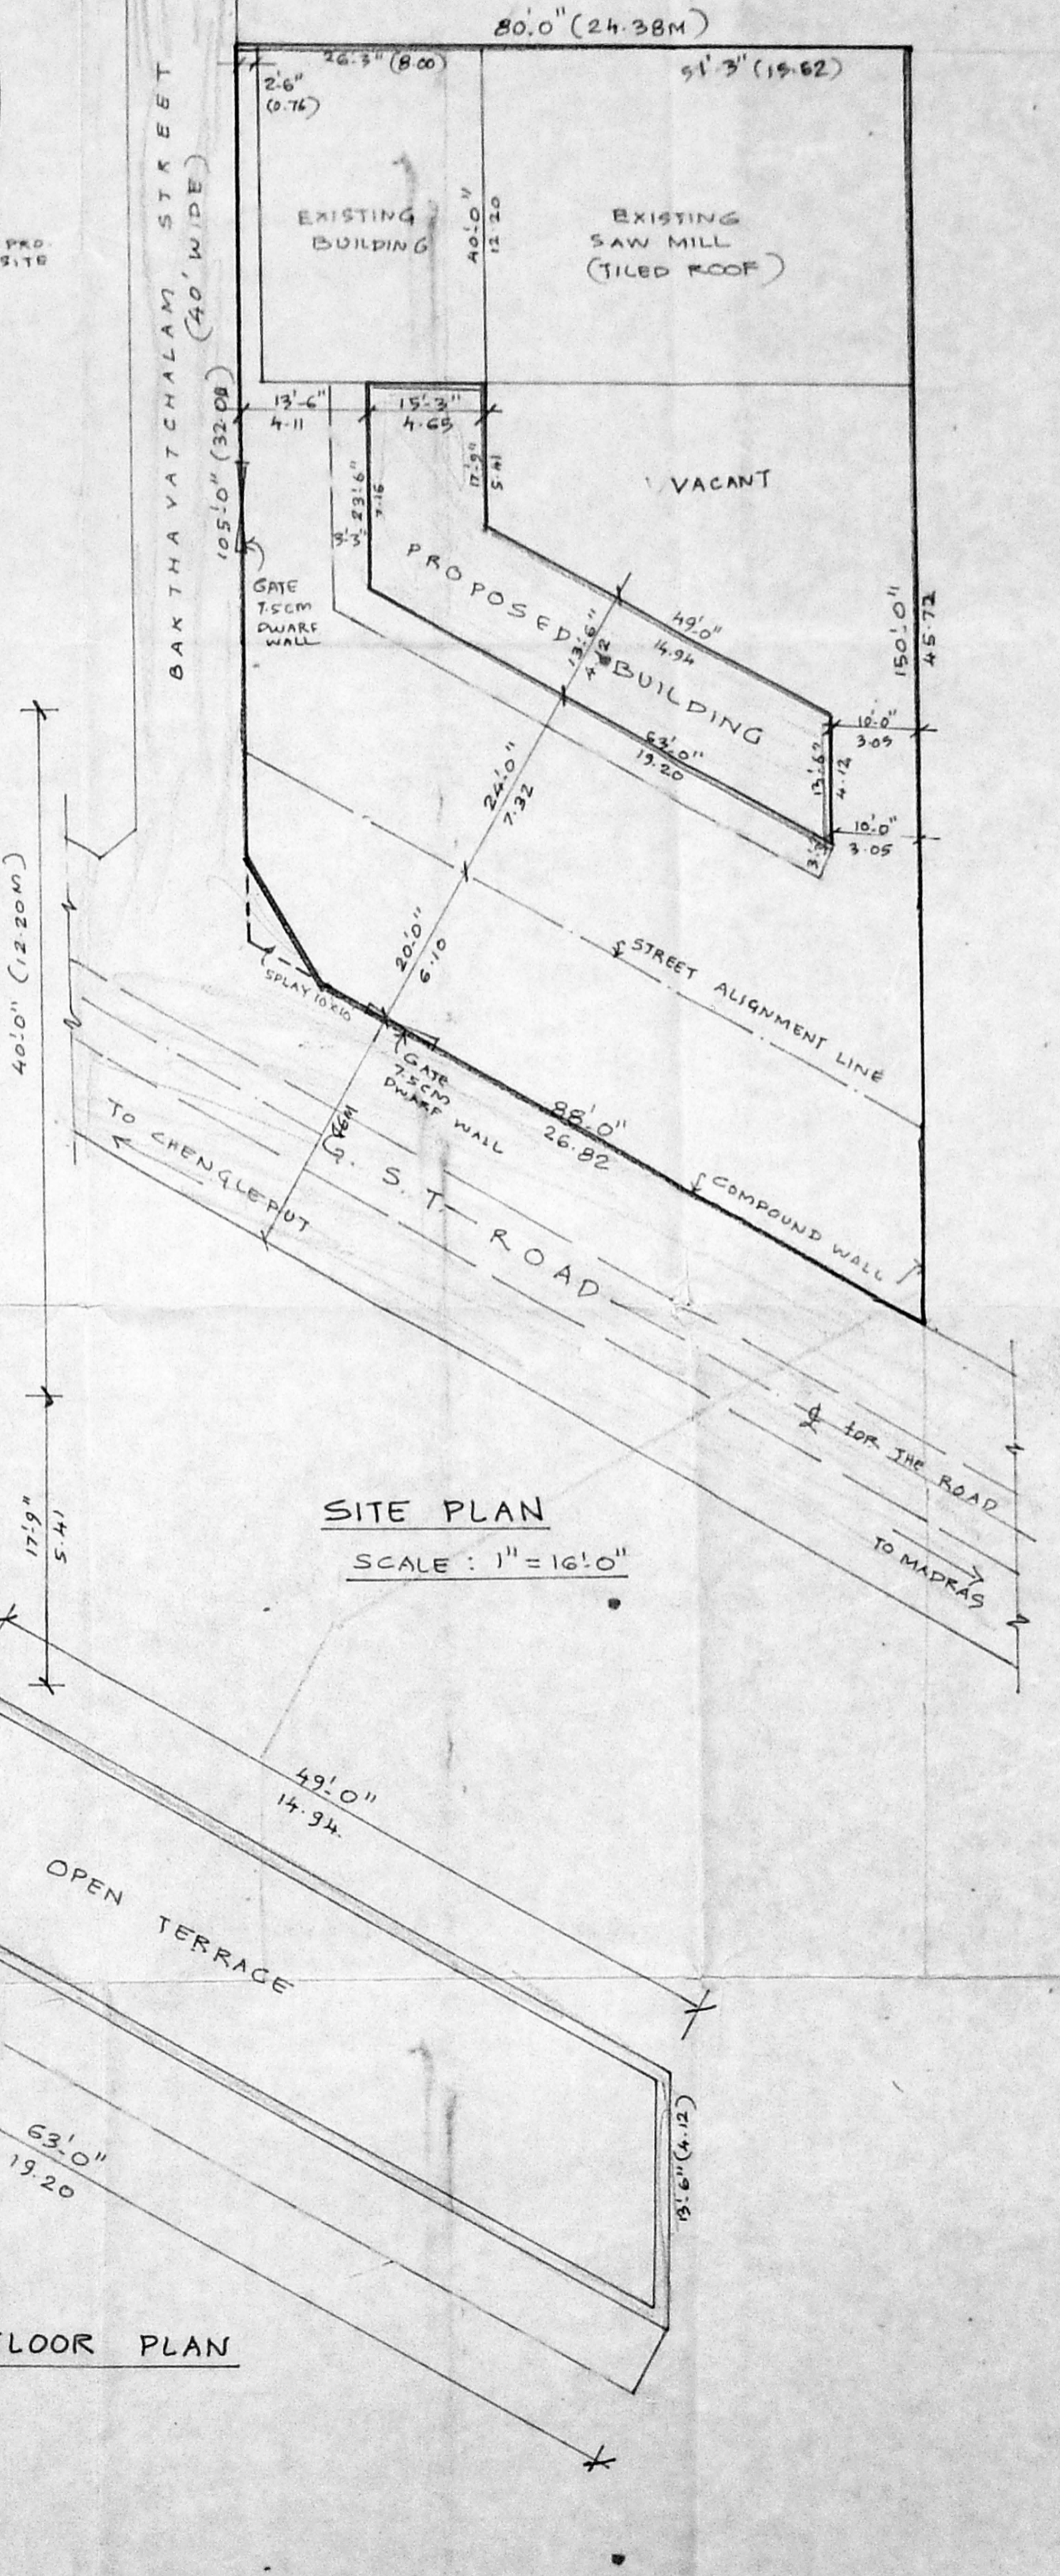

SITE PLAN
SCALE : 1" = 16'0"

Planning Permit No. A/177469/249/95/94/CS
APPROVED
 SUBJECT TO THE CONDITIONS IN THIS OFFICE LETTER
 FOR MEMBER SECRETARY
 MADRAS METROPOLITAN
 DEVELOPMENT AUTHORITY
 MADRAS - 600 008.