



PLAN OF SUMP (SCALE 1" = 4' 0")

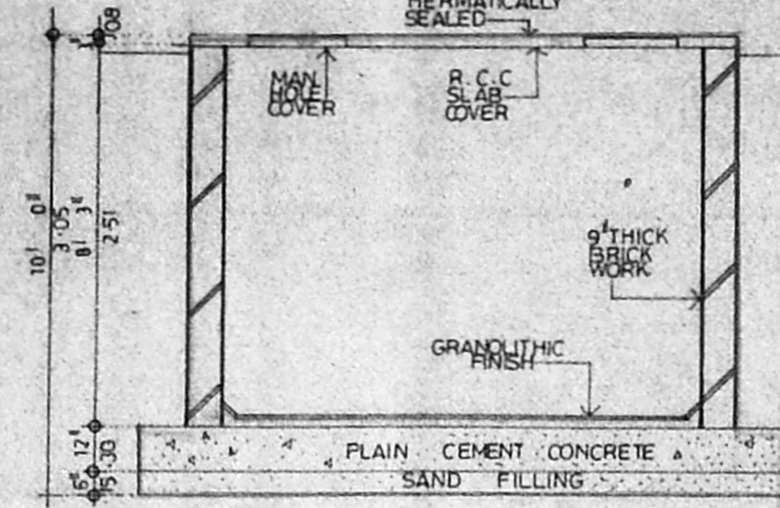


SECTION OF SUMP (SCALE 1" = 4' 0")

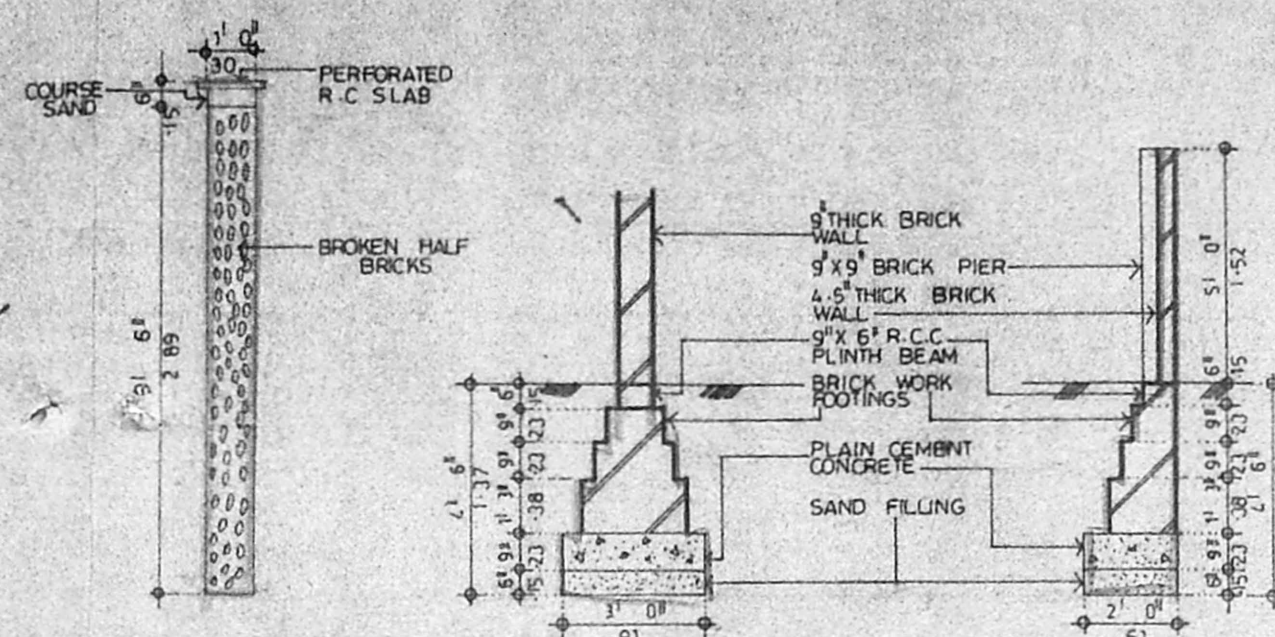


DETAIL FOR CONSERVATION OF RAIN WATER (SCALE 1" = 4' 0")


FOUNDATION DETAIL (SCALE 1" = 4' 0")

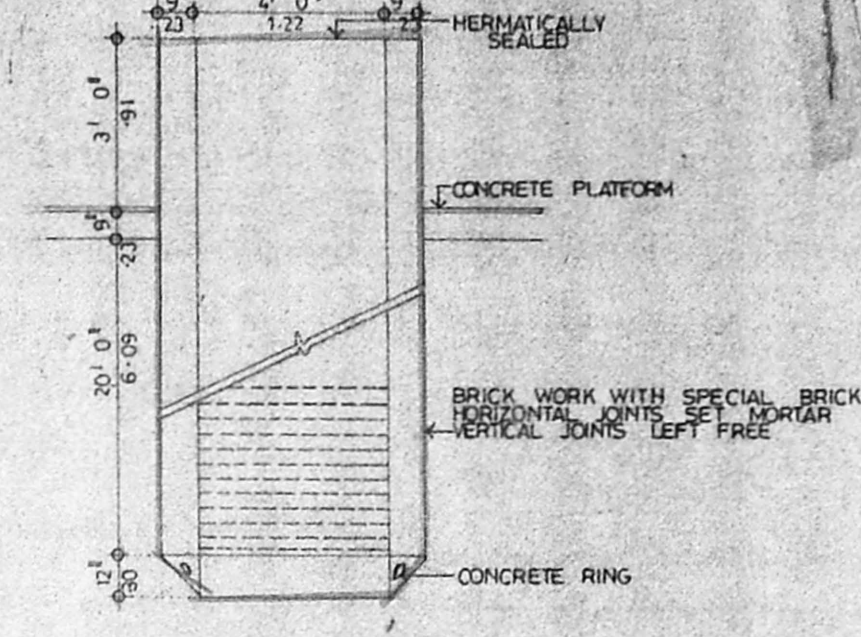


WELL DETAIL (SCALE 1" = 4' 0")

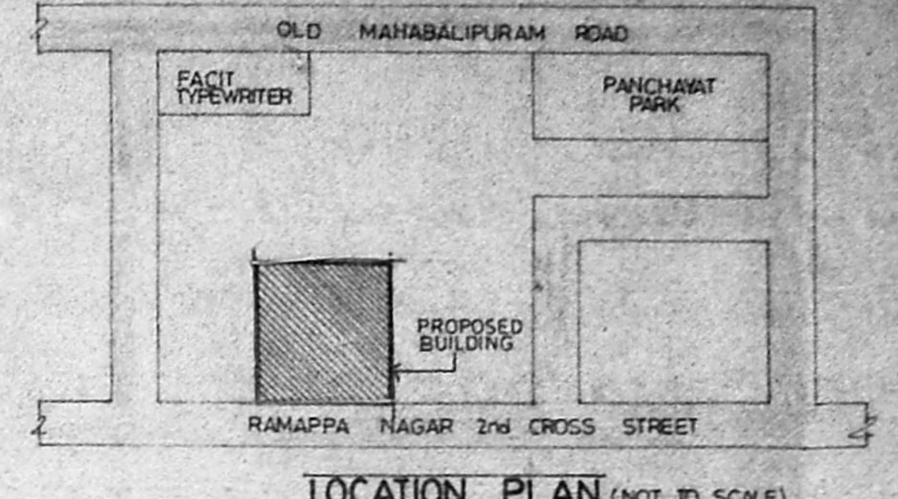

LOCATION PLAN (NOT TO SCALE)

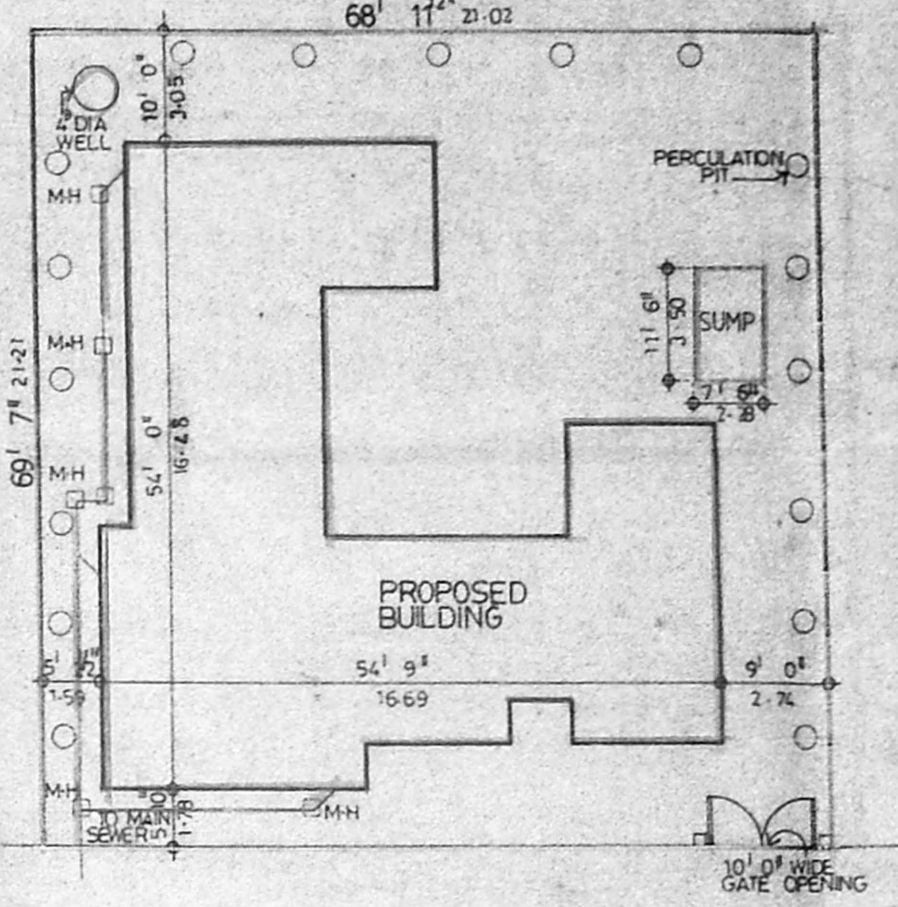


SITE PLAN (SCALE 1" = 16' 0")

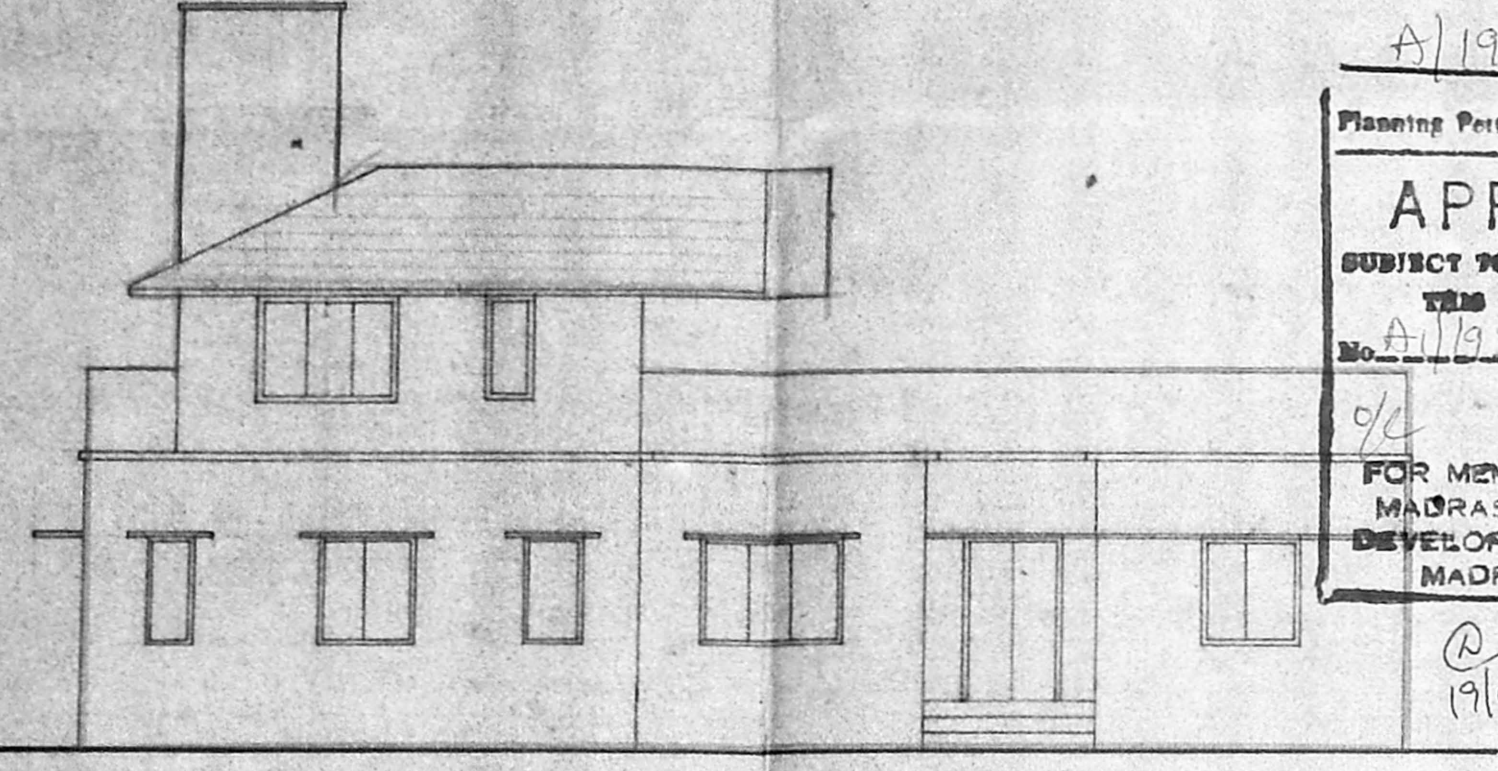

FRONT ELEVATION

Planning Permit No. **A/19299/679/195**  
**APPROVED**  
 SUBJECT TO THE CONDITIONS IN THIS OFFICE LETTER.  
 No. **A/119575/95** - 10/9/0  
 S. Srinivas  
 FOR MEMBER SECRETARY  
 MADRAS METROPOLITAN  
 DEVELOPMENT AUTHORITY  
 MADRAS - 600 008.  
 19/10/2010

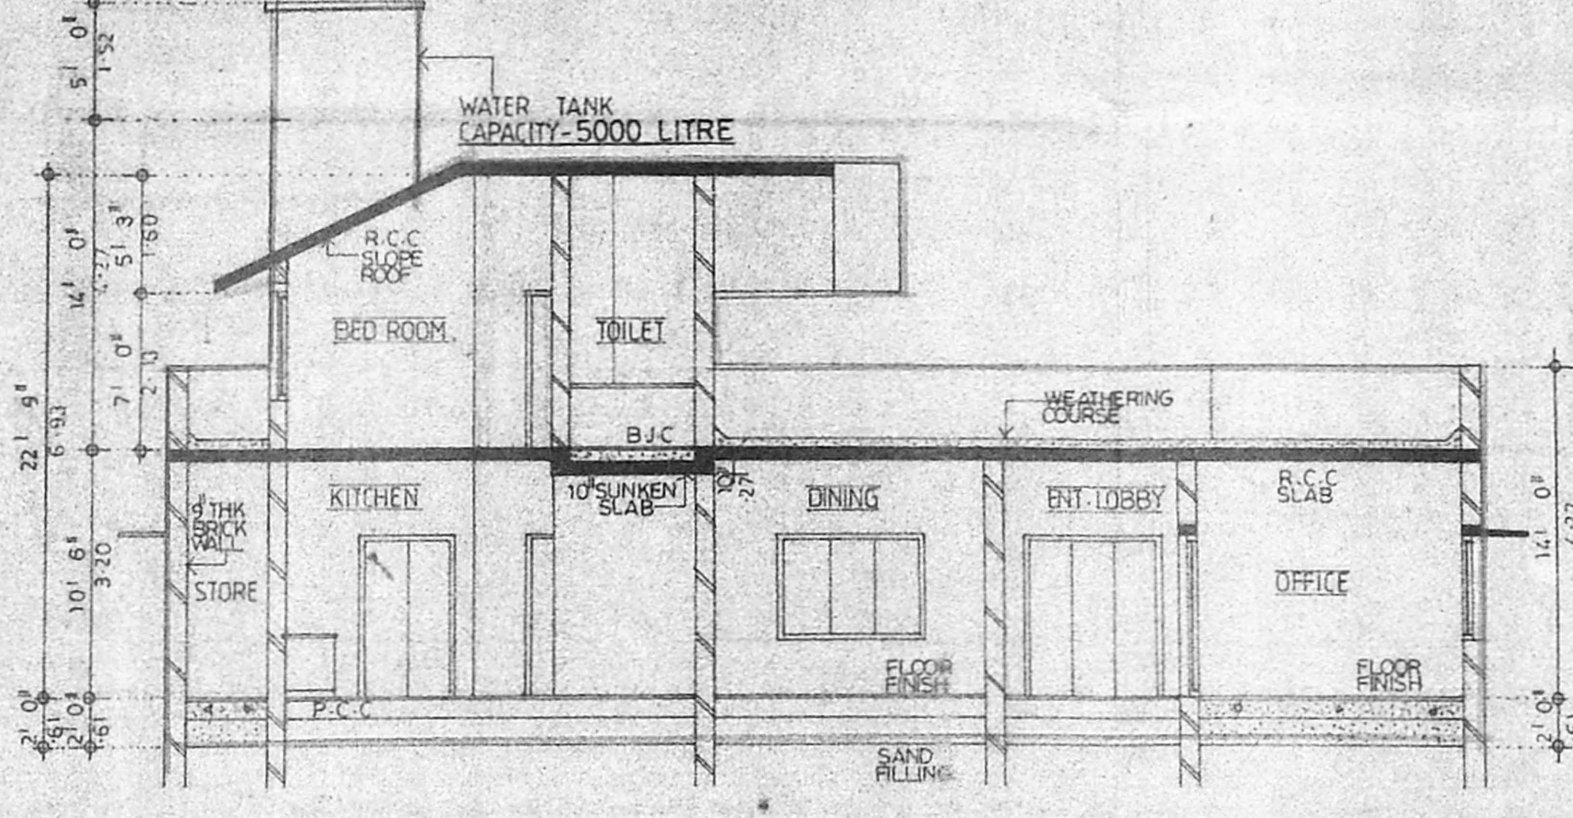

SECTION - A-A

RAMAPPA NAGAR 2nd CROSS STREET  
 30' WIDE ROAD (9.14m)

**SCHEDULE OF JOINERY**

TYPE	DESCRIPTION	SIZE
ED	T. WOOD ENTRANCE DOOR	4' 0" x 7' 0"
FD	T. WOOD FRENCH DOOR	6' 0" x 7' 0"
FD1	T. WOOD FRENCH DOOR	4' 0" x 7' 0"
D	T. WOOD DOOR	3' 0" x 7' 0"
D1	T. WOOD DOOR	2' 0" x 7' 0"
W	T. WOOD GLAZED WINDOW	6' 0" x 4' 0"
W1	T. WOOD GLAZED WINDOW	4' 0" x 4' 0"
W2	T. WOOD GLAZED WINDOW	2' 0" x 4' 0"
V	VENTILATOR	2' 0" x 4' 0"

Scrutinized plan  
 A/19575/95  
 18/9/10

**AREA STATEMENT**

	SQ. FEET	SQ. M.
PLOT AREA	4798.23	445.99
GROUND FLOOR	1995.27	185.43
FIRST FLOOR	1115.93	103.71
TOTAL	3111.20	289.14

**COLOUR INDICATION**

PROPOSED ROAD ACCESS	(Symbol)
PLOT BOUNDARY	(Symbol)
SEWAGE LINE	(Symbol)

OWNER'S SIGNATURE


V. S. NATARAJ  
 ARCHITECTS  
 NO. 128, T. T. K. ROAD,  
 ALWARPET, MADRAS-600 016  
 TEL NO: 457 153

**nataraj & venkat**  
 ARCHITECTS  
 NO. 128, T. T. K. ROAD,  
 D' MONTE COLONY,  
 ALWARPET, MADRAS-78  
 Tel: 499 74 65


JOB TITLE  
 PROPOSED RESIDENCE AT NEW  
 S. NO 56/17 PART IN PERUNGUDI  
 VILLAGE, SAIDAPET TALUK,  
 CHENGLEPUT DISTRICT.

DRAWING TITLE  
 CORPORATION DRAWING


DRAWN	CHECKED	JOB NO	SHEET NO
R. Ravi			
SCALE	DATE		
1" = 4' 0"	17/10/95		

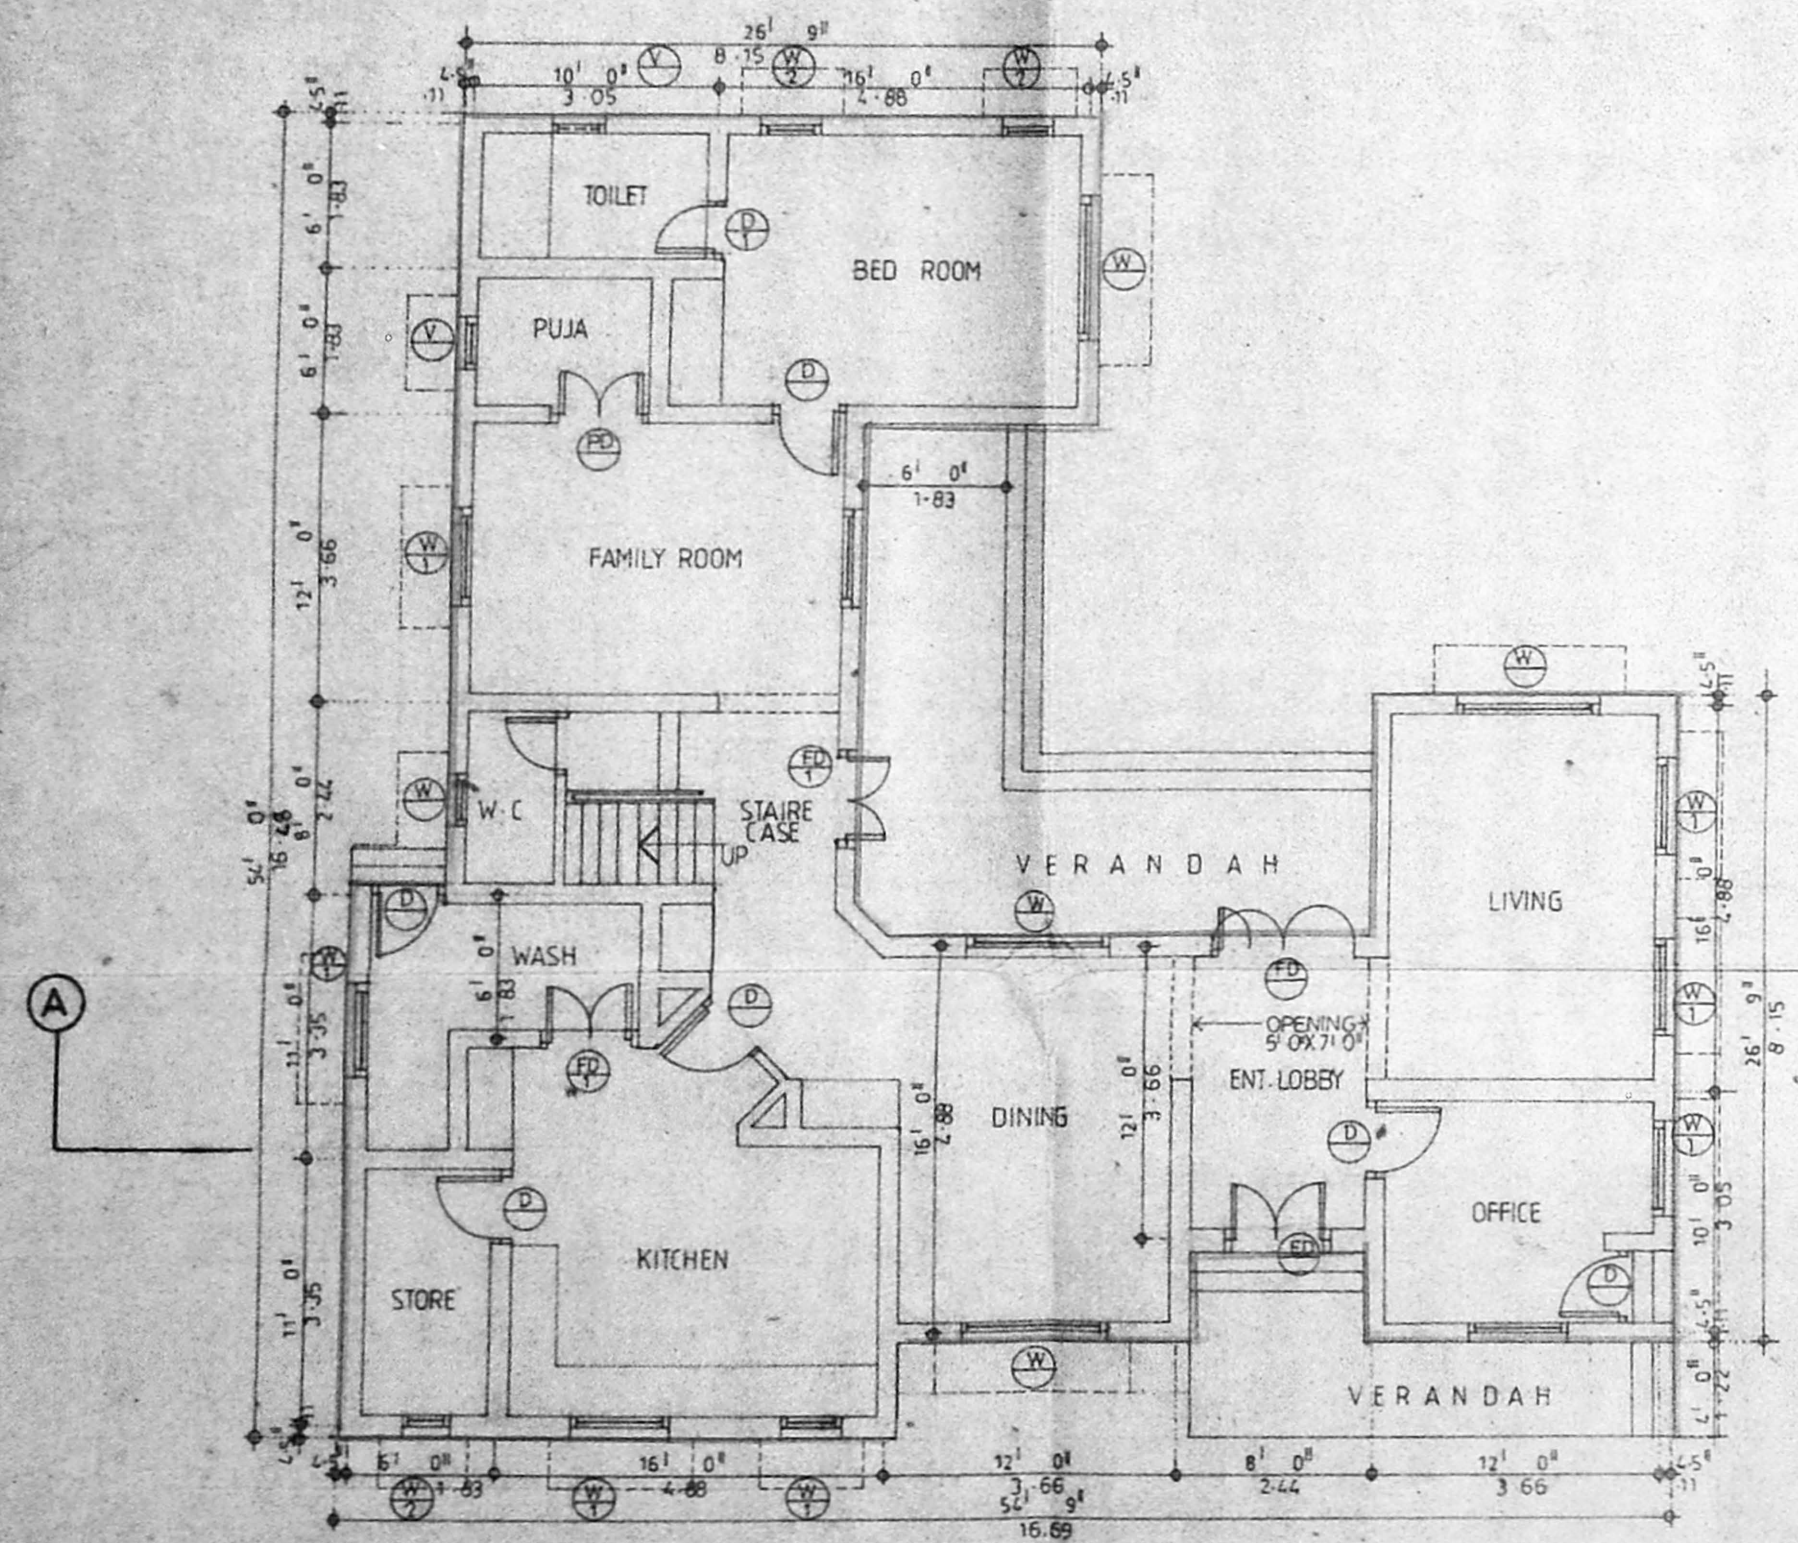

GROUND FLOOR PLAN

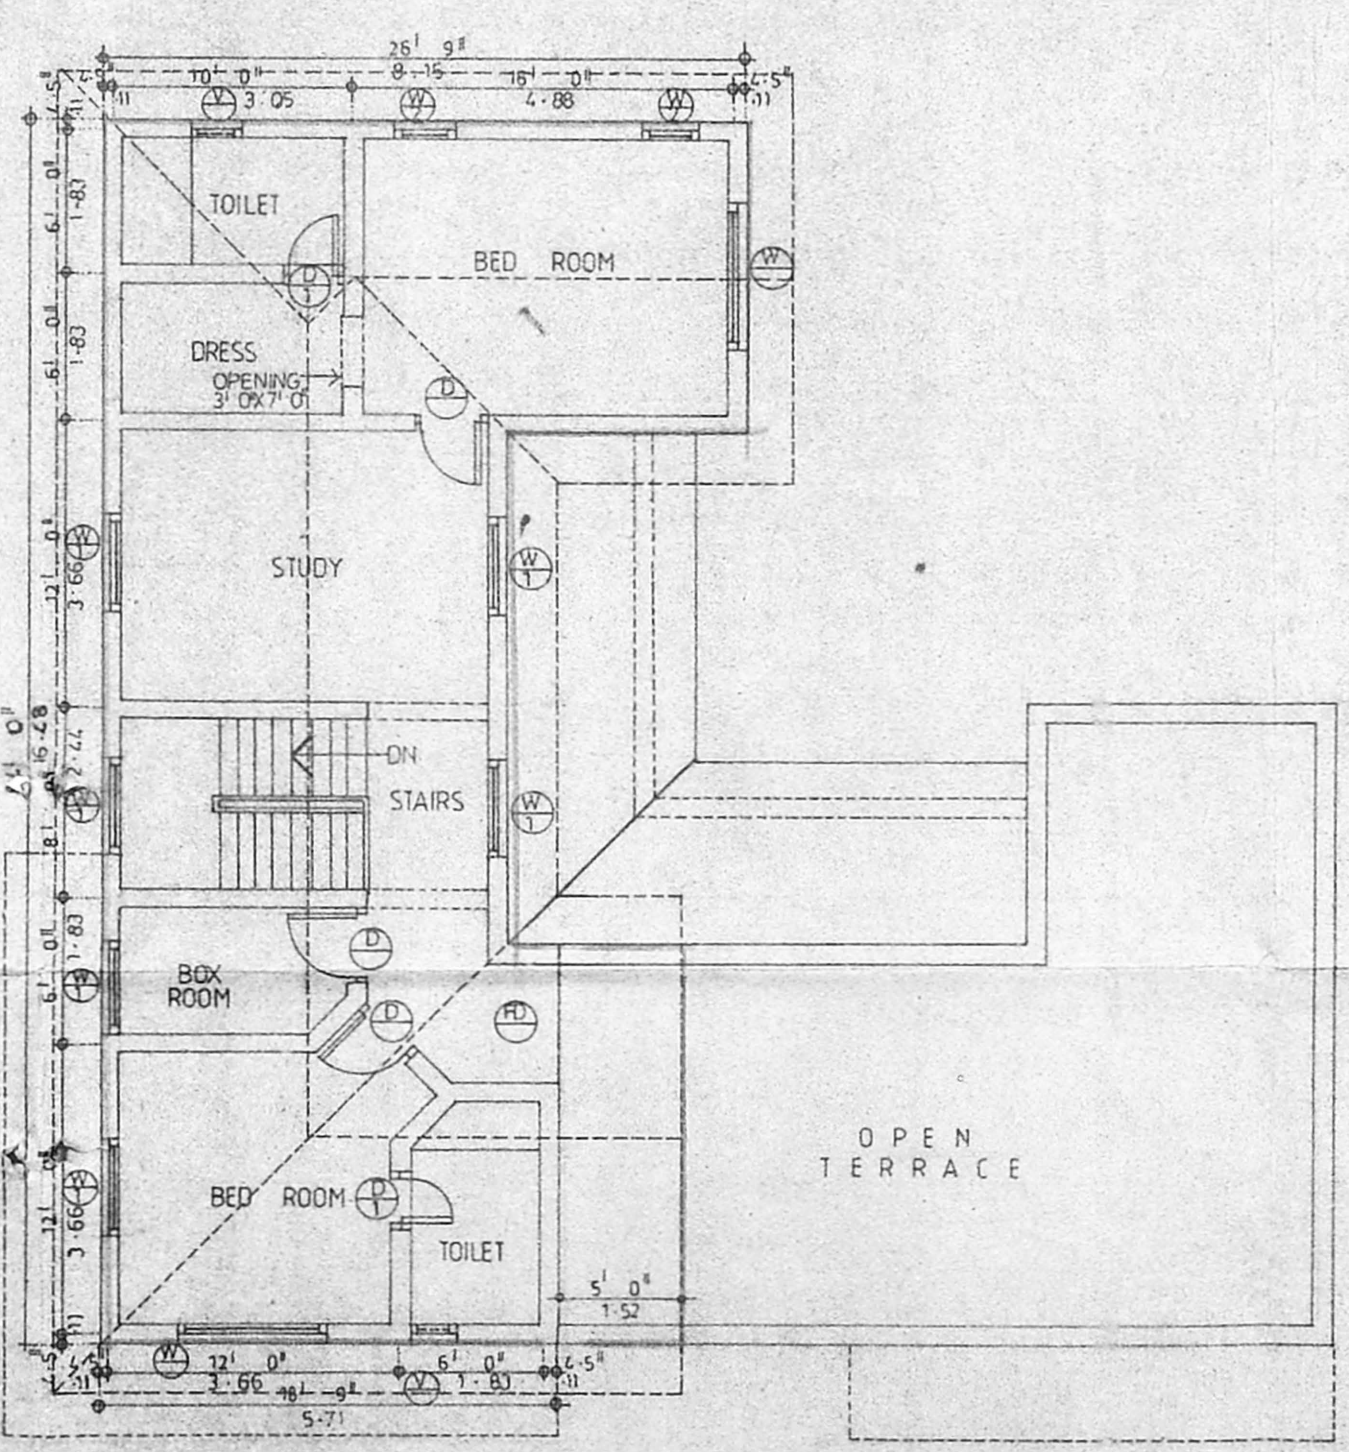

FIRST FLOOR PLAN

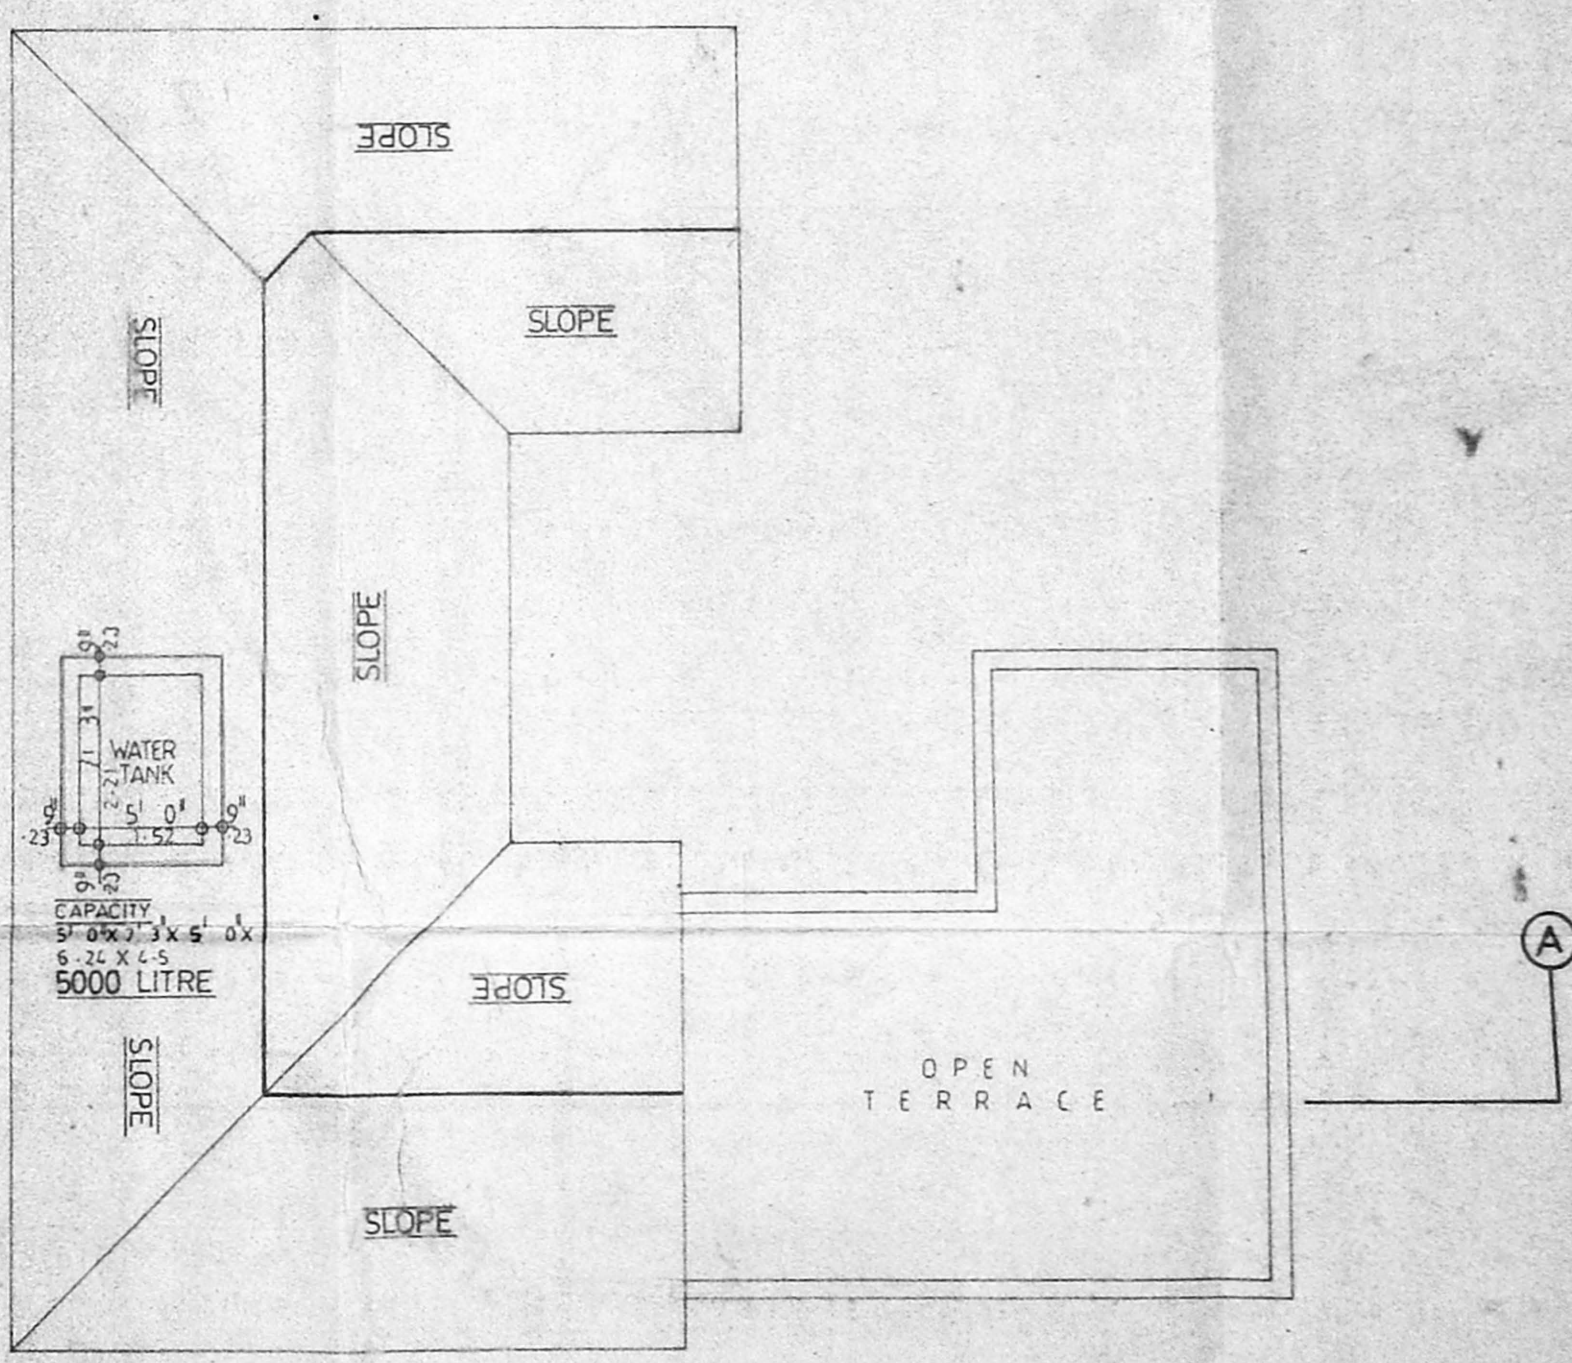

ROOF PLAN