




PLAN SHOWING THE PROPOSED CONSTRUCTION OF RESIDENTIAL BUILDING IN S.NO: 2/2 PE,
 BHARATHI ST, VILLINJAMBAKKAM VILLAGE, THIRUVALLUVAR NAGAR AVADI MUNICIPAL LIMIT
 OWNER: THIRU R. RAVIKUMAR. SCALE 1:100

Resolving plan
 A/20150/95


21/9/95

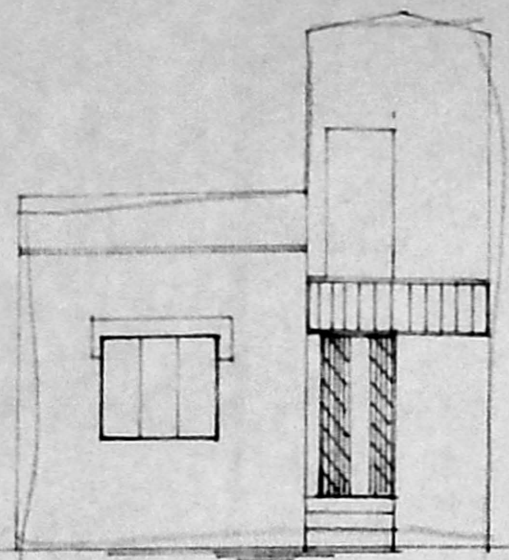

FRONT ELEVATION

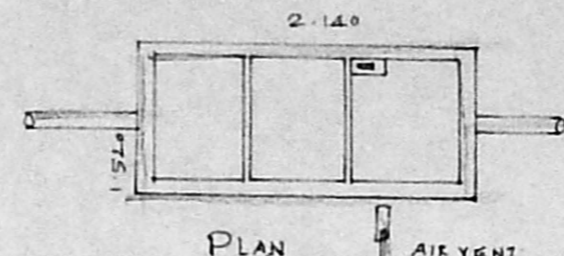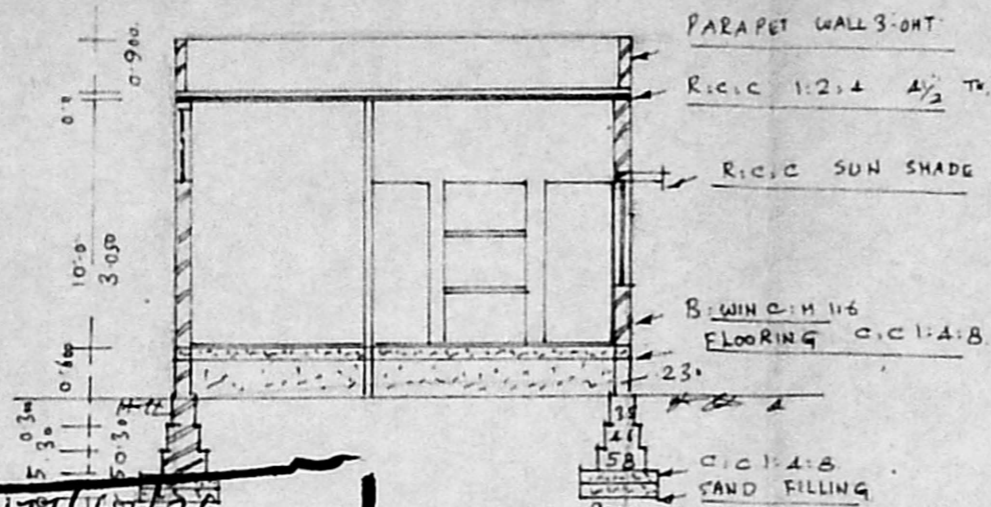


PLAN AIR VENT

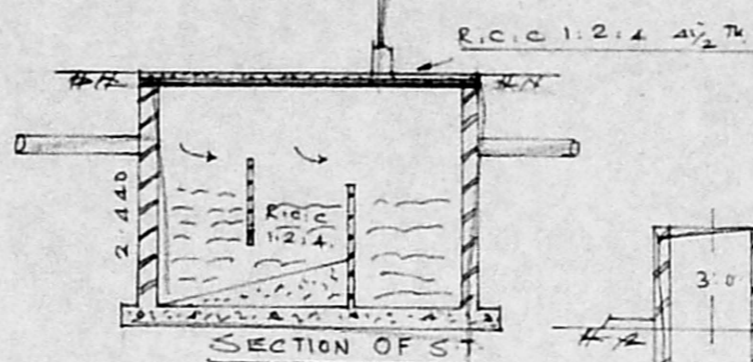


SECTION OF ST

APPROVED
 SUBJECT TO THE CONDITIONS IN THIS OFFICE LETTER.
 No. A/20150/95 Date: 19.2.96
 FOR MEMBER SECRETARY
 MADRAS METROPOLITAN DEVELOPMENT AUTHORITY
 MADRAS - 600 008.

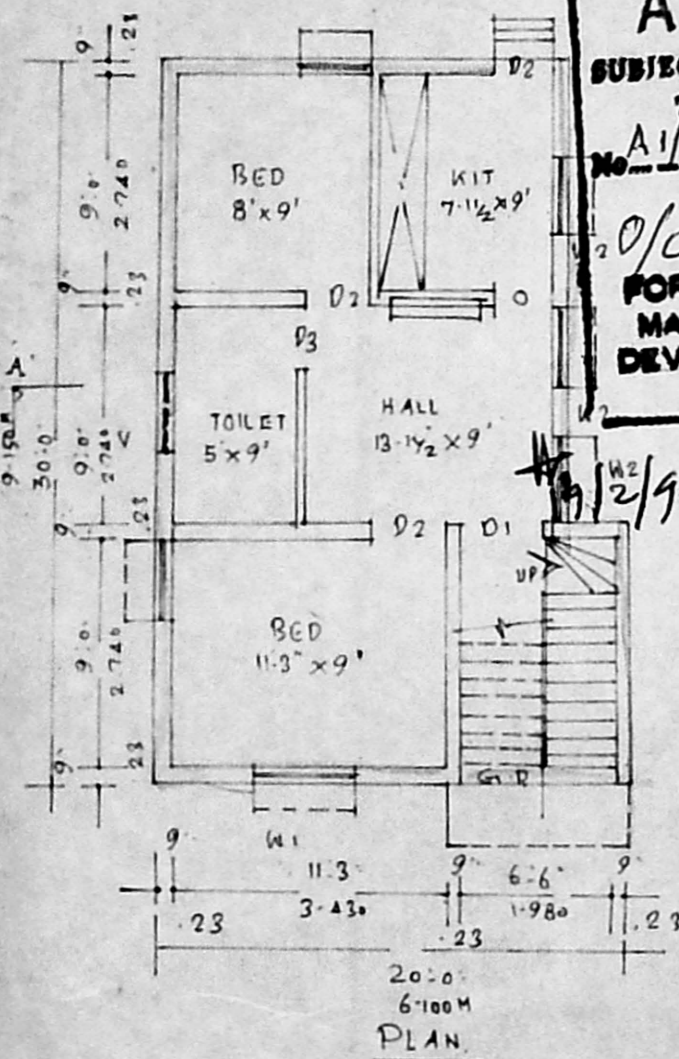

20:00
 6:100M
 PLAN

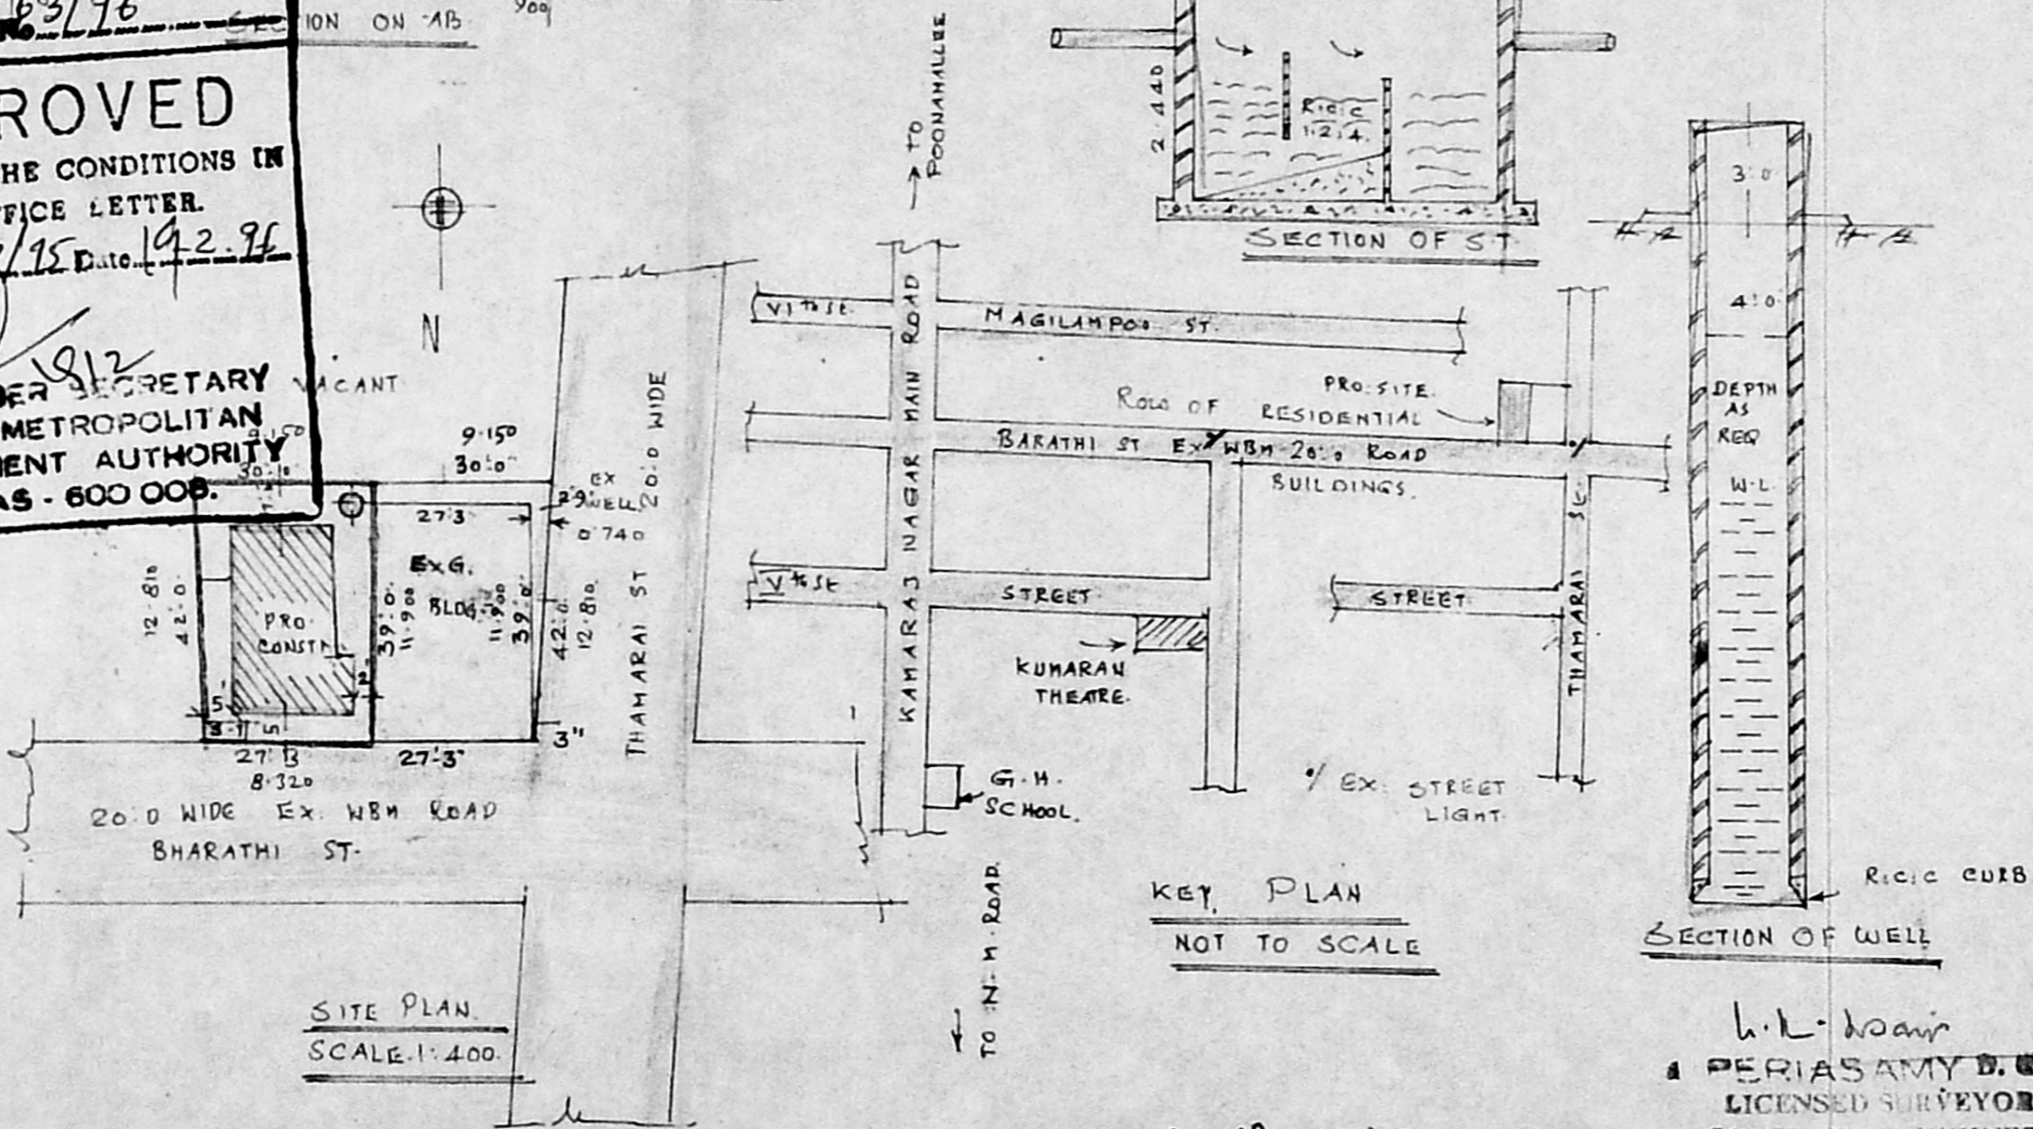

SITE PLAN
 SCALE: 1:400

KEY PLAN
 NOT TO SCALE

SECTION OF WELL

h.k. devar
 PERIASAMY D. C.
 LICENSED SURVEYOR
 CONSULTING ENGINEER
 AVADI TOWNSHIP
 MADRAS 600004
 LICENSED SURVEYOR

R. Narayan
 OWNER

BRIEF SPECIFICATIONS	
FOUNDATION	c.c 1:4:8 15CM TK OVER SAND FILLING.
SUPER STRUCTURE	BRICK WORK INC. M 1:6
ROOF	R.C.C 1:2:4 4 1/2 TK WITH WEATHERING COURSE ON TOP
FLOORING	C.C 1:4:8 100MM TK OVER SAND FILLING
PLASTERING	C.M 1:4 12MM TK FOR WALLS
JOINERIES	FIRST CLASS HARD WOOD
SCHEDULE OF JOINERIES	
DOOR	C.W. PANELLED D1: 1000 X 2000
DOOR	D2: 900 X 2000
DOOR	D3: 750 X 2000
WINDOW	W1: 1500 X 1370
WINDOW	W2: 900 X 1370
VENTILATOR	V: 900 X 600
AREA STATEMENT	
AREA OF SITE:	1202.003 FT OR 110.00M ²
AREA OF CONSTN:	570.003 FT OR 52.00M ²
COVERAGE:	48% F.S.I 0.48
RESIDUARY PLOT DETAILS:	1202.003 FT OR 110.00M ²
LEGEND:	
BOUNDARY SHOWN	---
PRO. CONSTN SHOWN	---