



FRONT ELEVATION

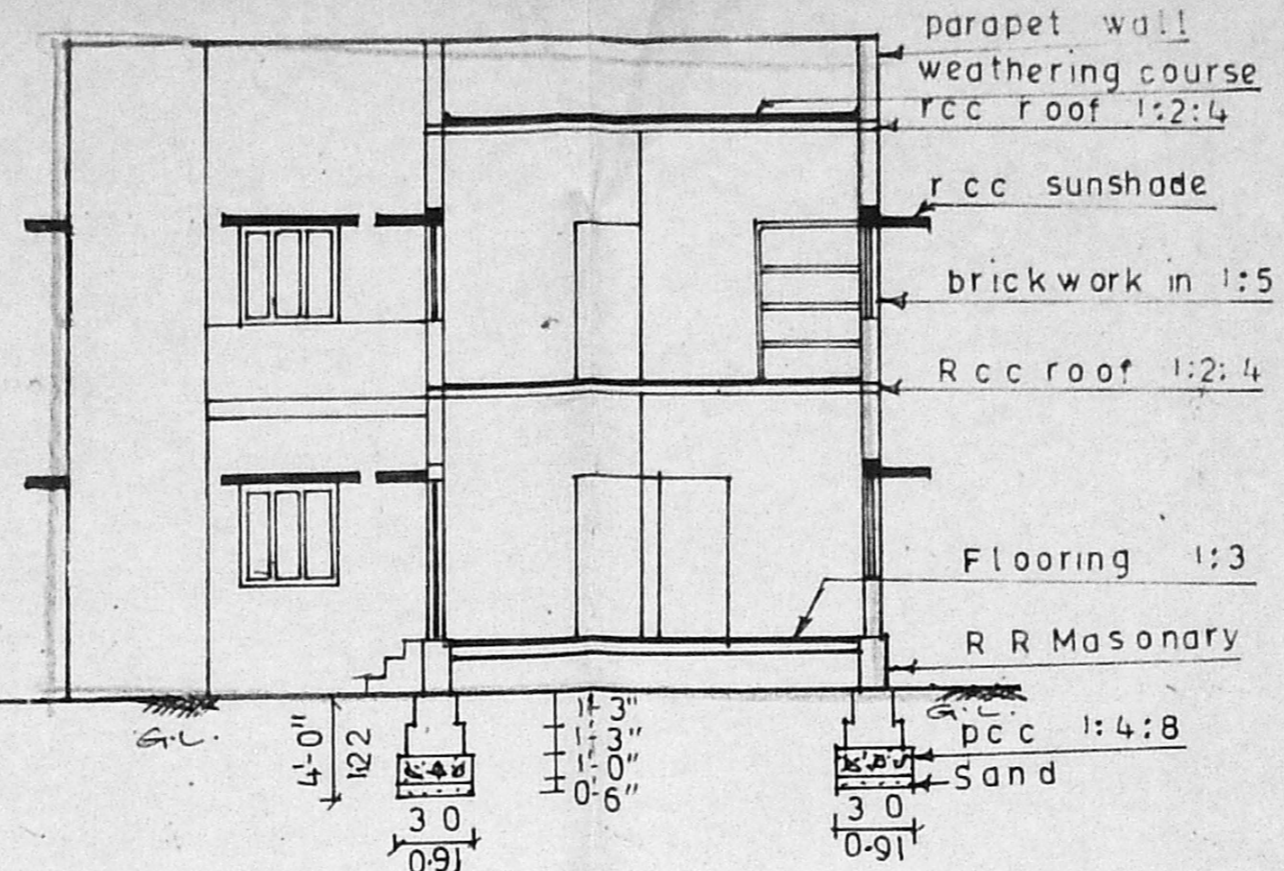


SECTION ON X-Y

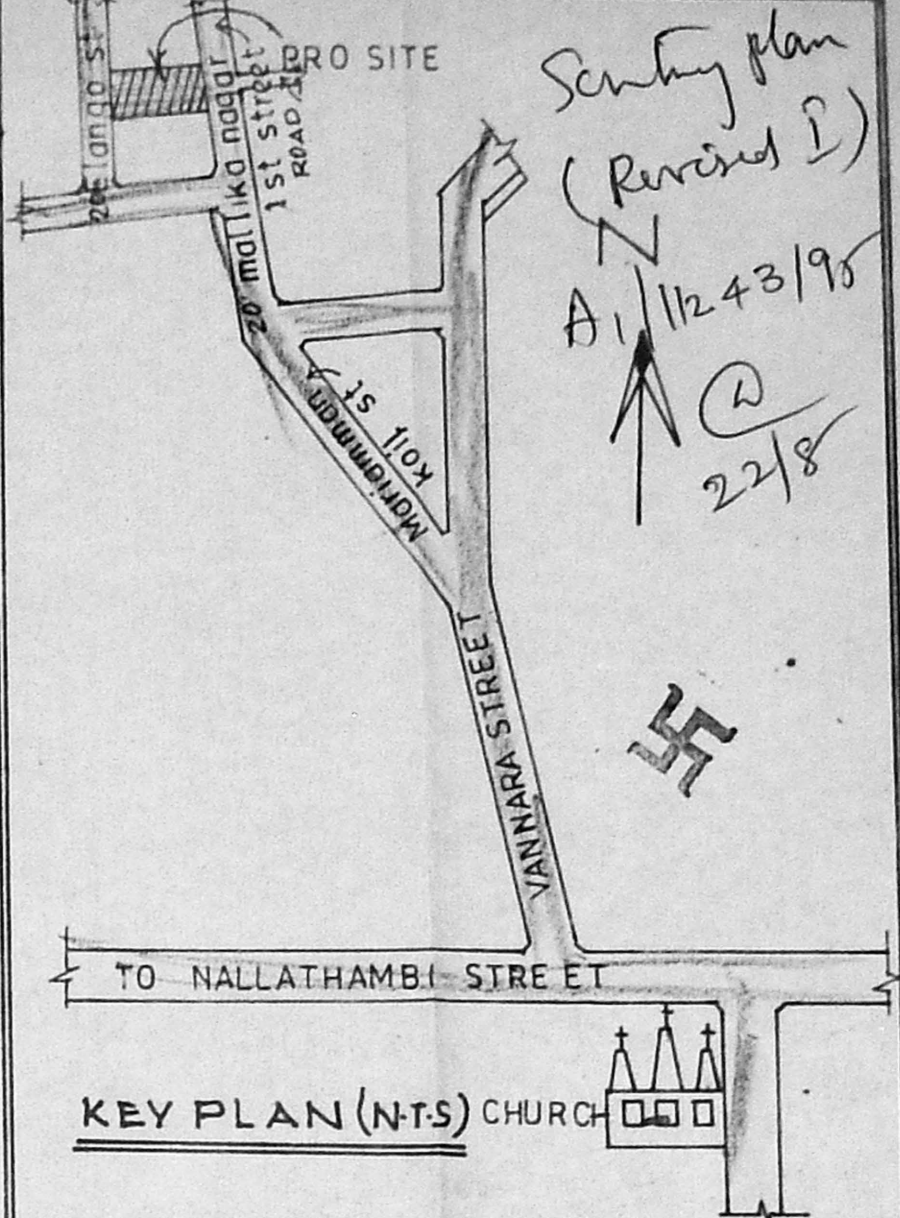


KEY PLAN (NTS) CHURCH


Planning Permit No.
APPROVED
 SUBJECT TO THE CONDITIONS IN THIS OFFICE LETTER.
 No. A1/1243/95 Date 26-10-95
 FOR MEMBER SECRETARY
 MADRAS METROPOLITAN
 DEVELOPMENT AUTHORITY
 MADRAS - 600 008.

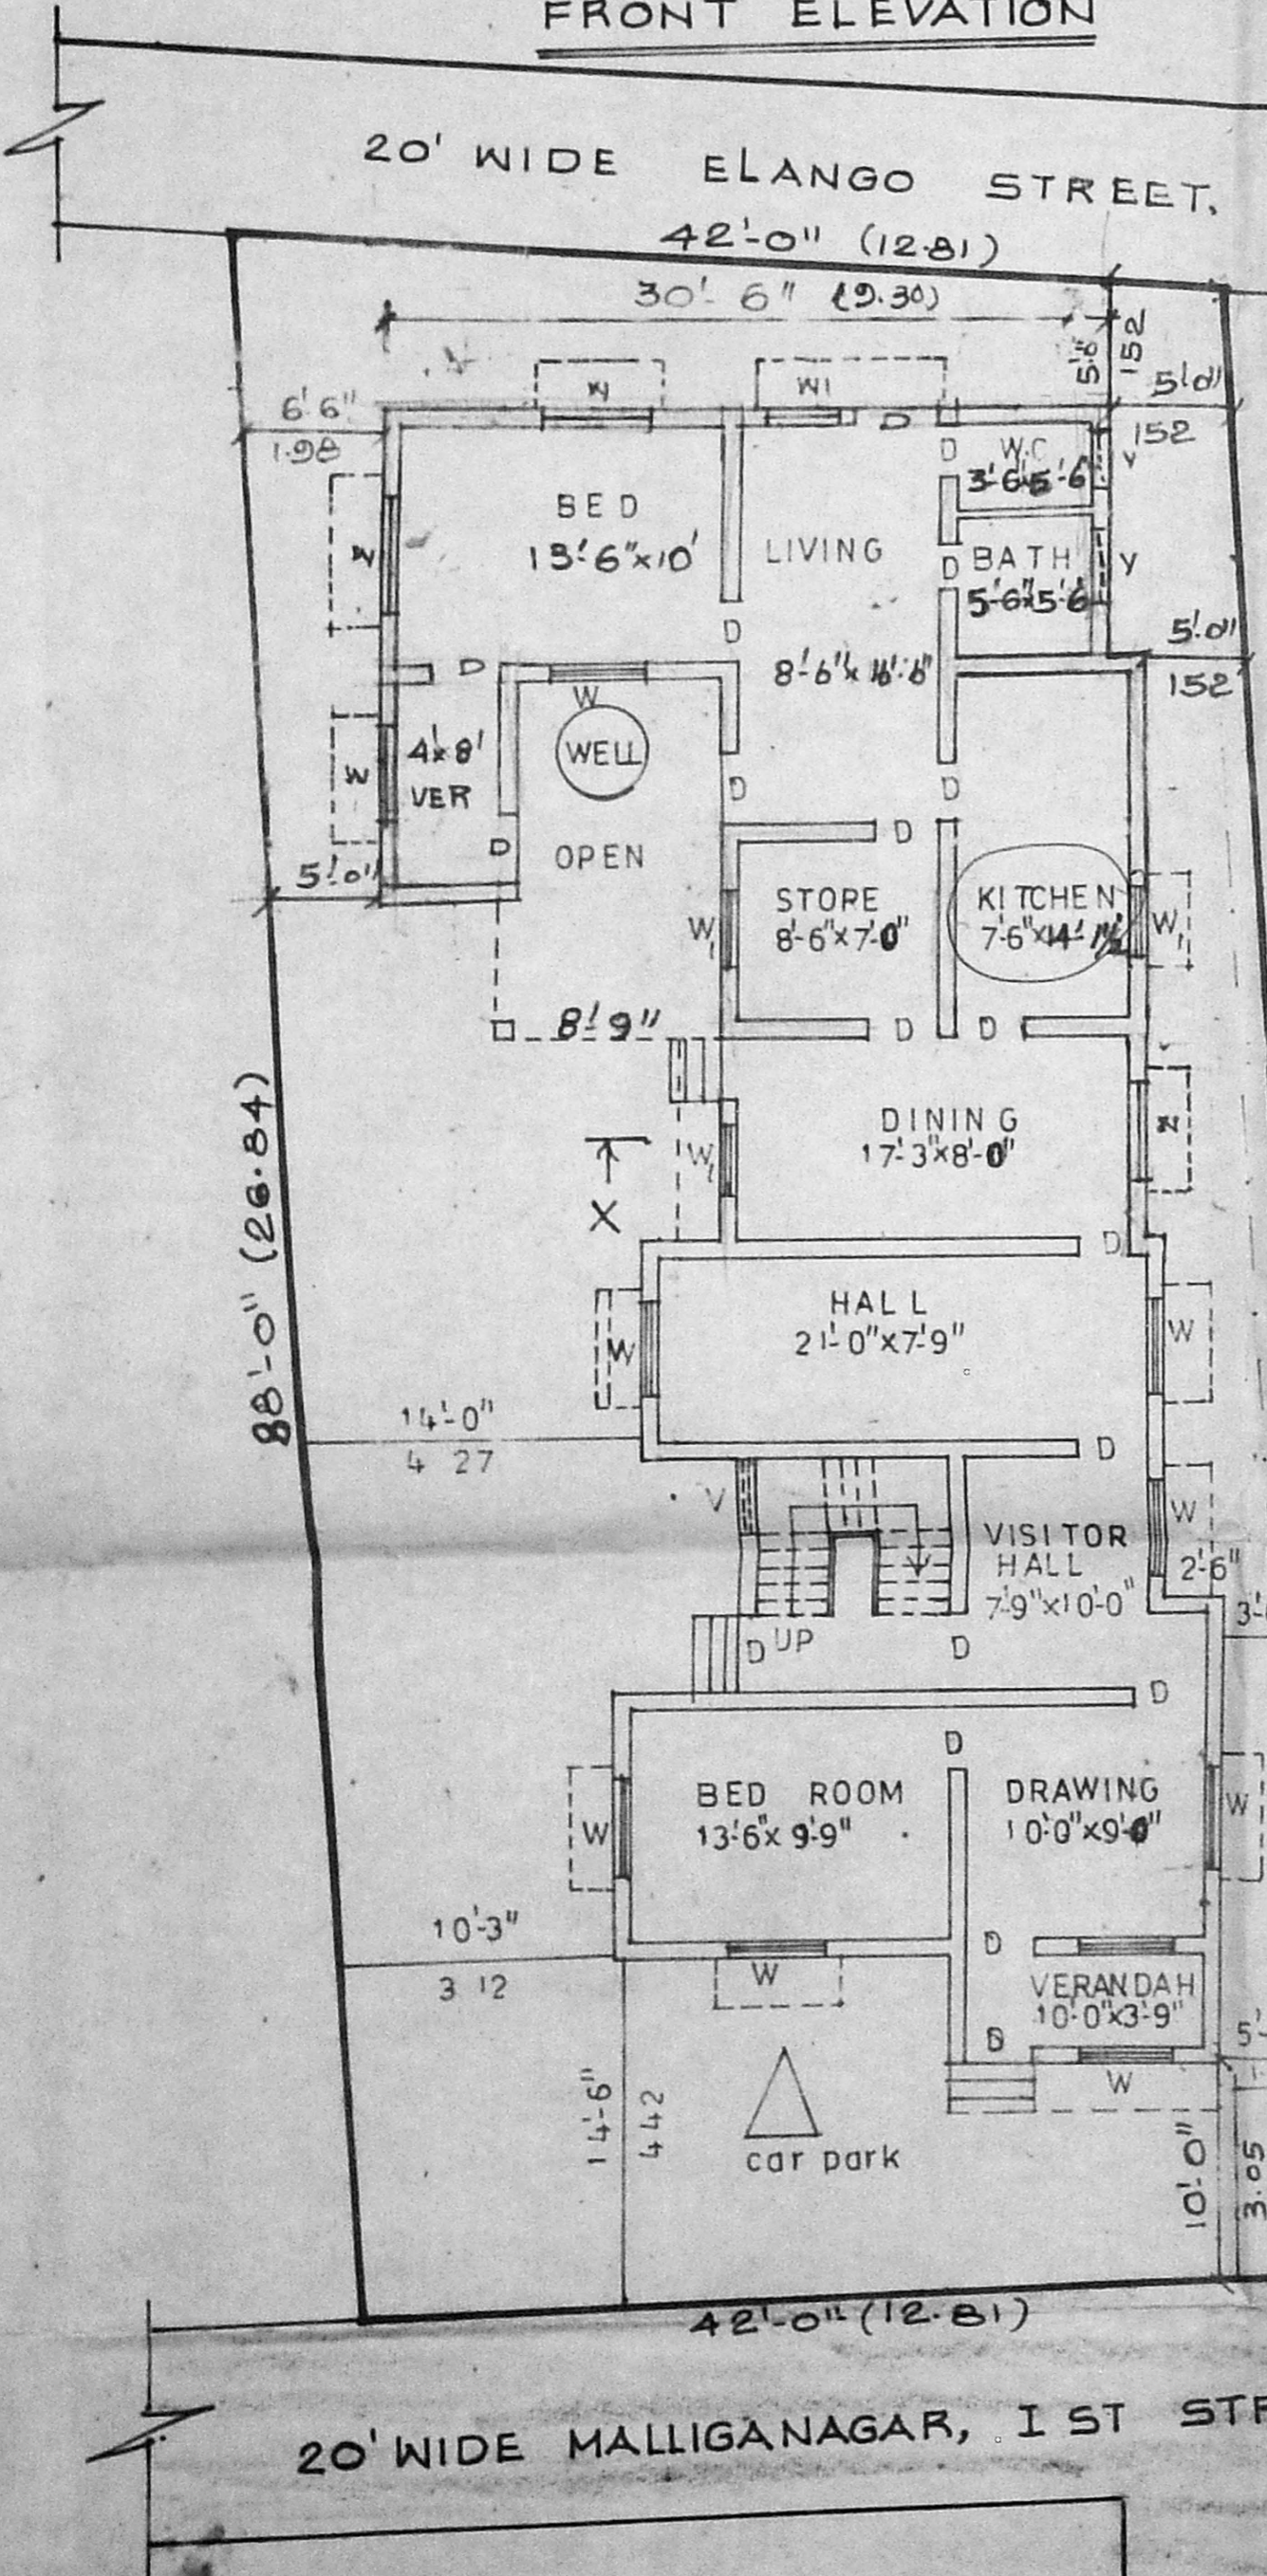


SITE CUM GROUND FLOOR PLAN

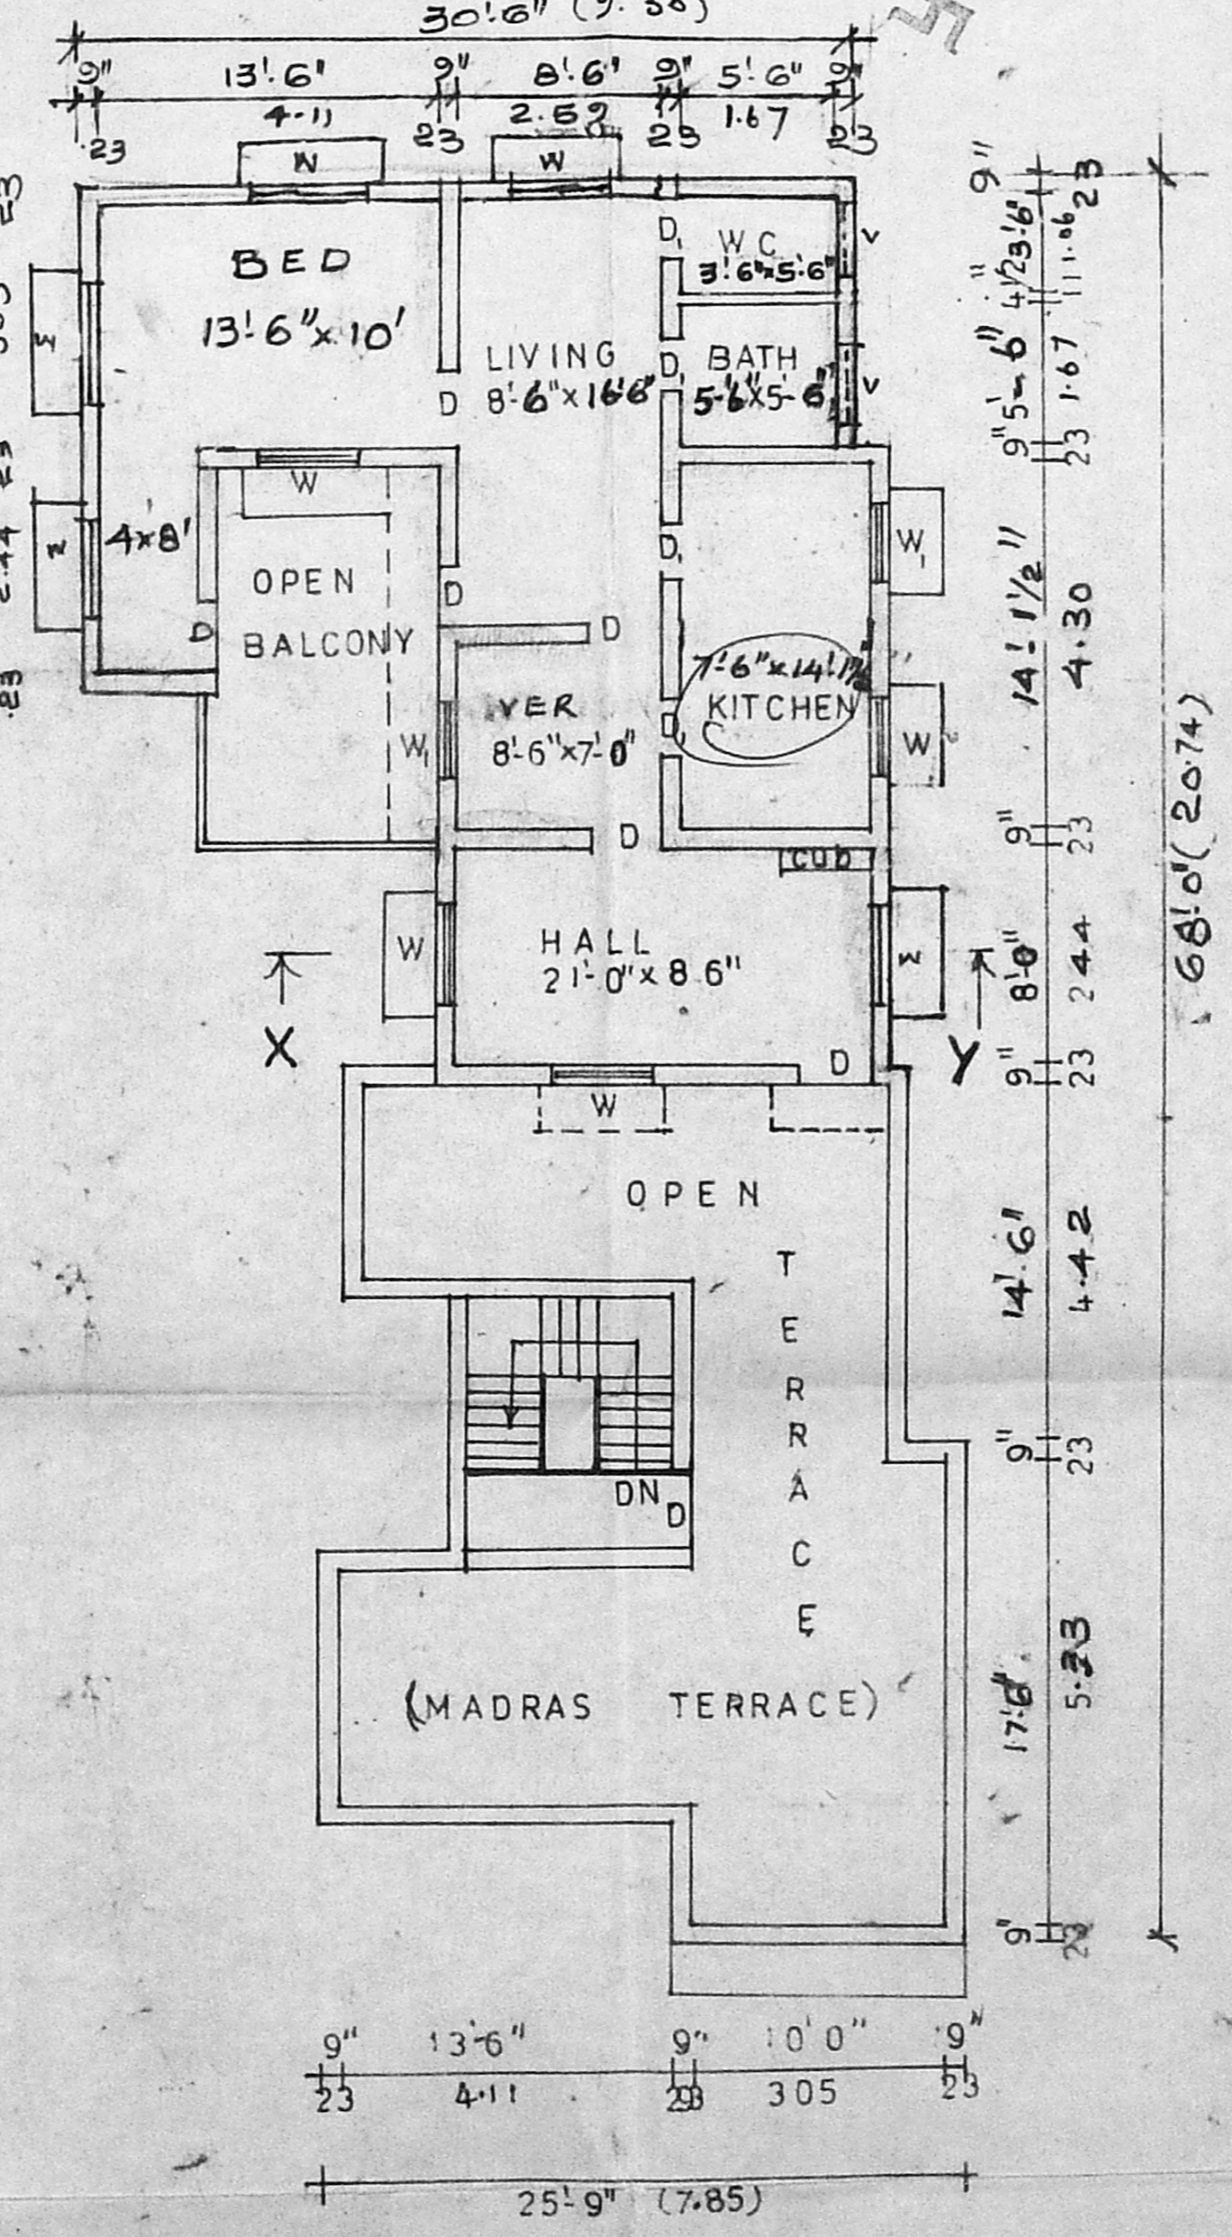


FIRST FLOOR PLAN

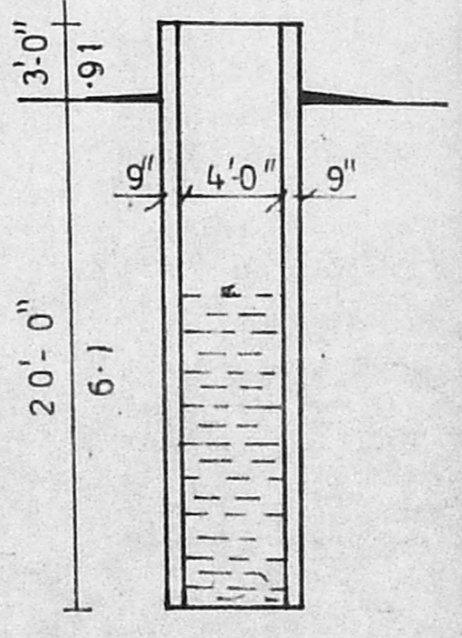

SEC-OF WELL

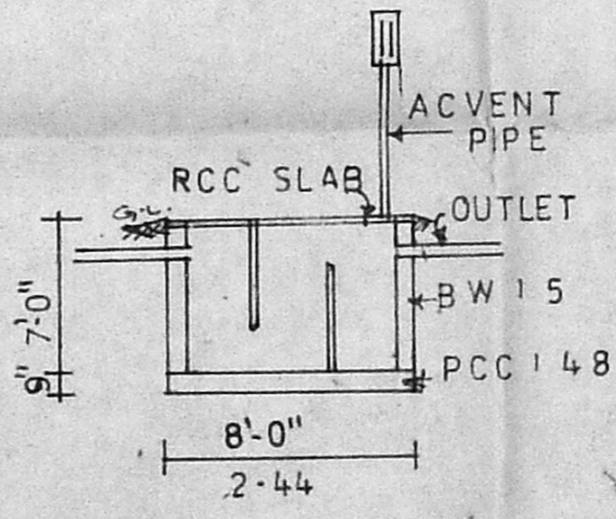

SEC-OF S.TANK,

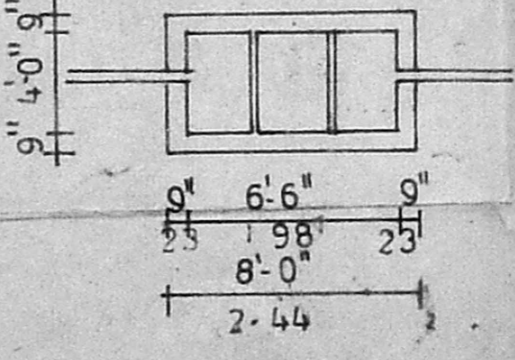

PLAN OF S.TANK.

PLAN SHOWING THE PROPOSED
 ADDITIONAL TO THE EXISTING
 BUILDING IN PLOT NO; 36,
 IN S.NO; 90, NEW S.NO; 90/3
 AT MALLIGANAGAR,
 ISSA PALLAVARAM, SAIDA
 PET TALUK, CHENGLEPUT-
 M.G.R- DISTRICT,
 SCALE: 1"=8'-0" (1:100)

JOINERY DETAIL

D DOOR	3'-0" x 6'-6"	0.91 x 1.98
D DOOR	2'-6" x 6'-0"	0.76 x 1.83
W WINDOW	4'-0" x 4'-0"	1.22 x 1.22
W WINDOW	3'-0" x 4'-0"	0.91 x 1.22
V VENTILATOR	3'-0" x 2'-0"	0.61 x 0.91

AREA	SQFT	SQMT
PLOT	3612	336.0
EXG GROUND FLOOR	746	69.5
PRO GROUND FLOOR	818	76.0
PRO FIRST FLOOR	818	76.0
OPEN BALCONY	142	13.2

PROPOSED SHOWN
 BOUNDARY SHOWN
 EXISTING SHOWN
 ROAD SHOWN

OWNER S. Jayavelu

R. JAYAVELU
 LICENSED SURVEYOR,
 Mandur, Tambaram, Municipality
 IYAM ENTERPRISES
 NO. 2, TANNERY STREET,
 LICENSED SURVEYOR MADRAS-600 002