



FRONT ELEVATION

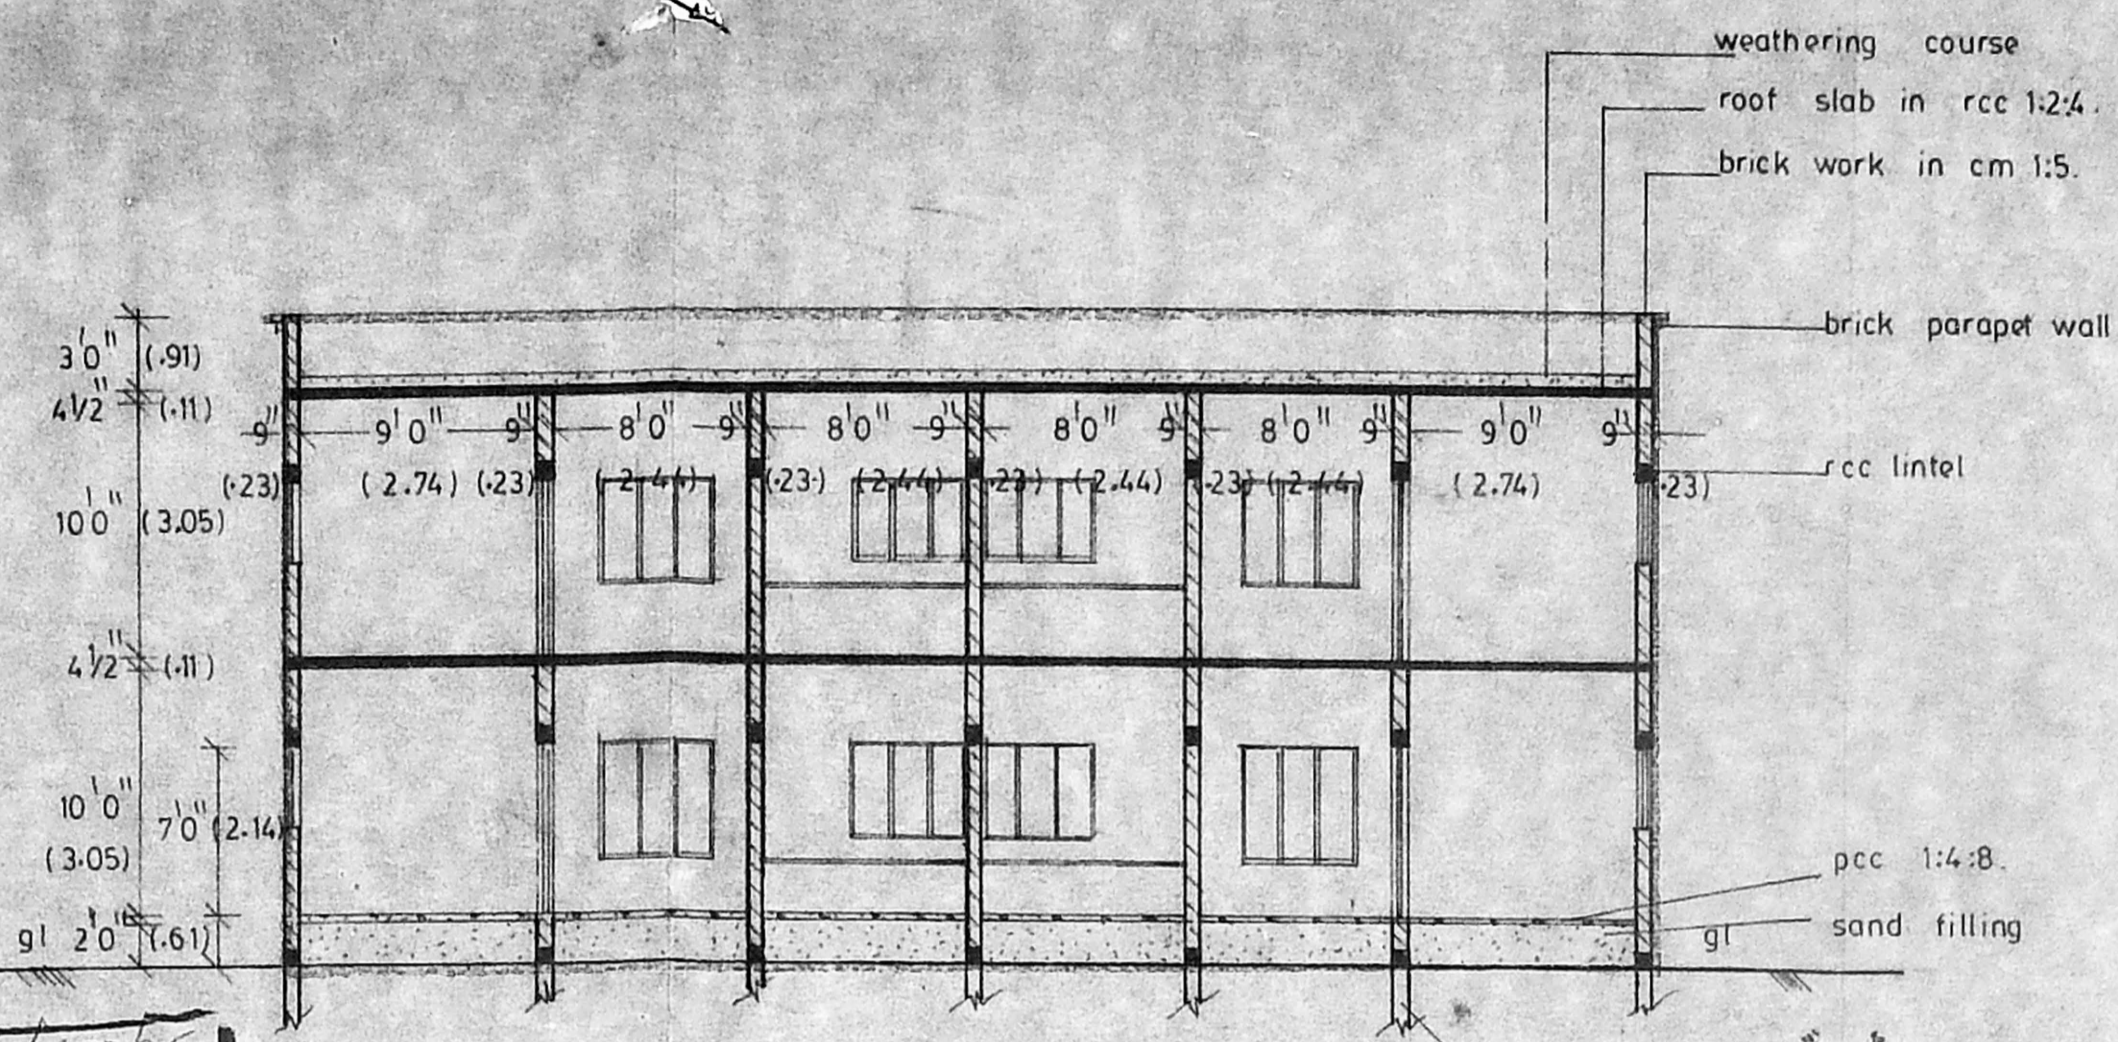


SECTION ON AB

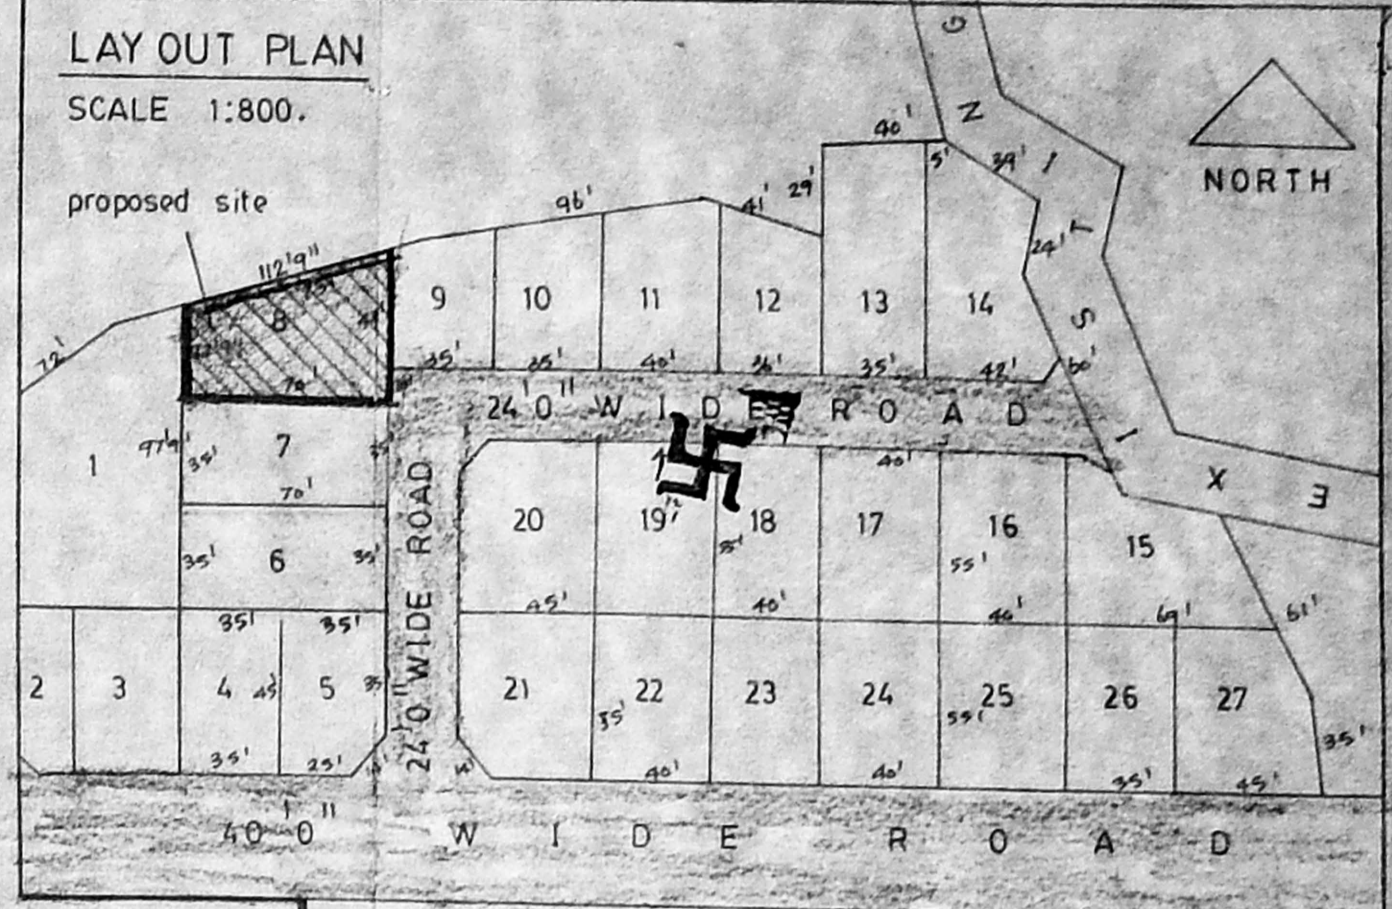


LAY OUT PLAN
SCALE 1:800.

APPROVED
SUBJECT TO THE CONDITIONS IN THIS OFFICE LETTER.
FOR MEMBER SECRETARY
MADRAS METROPOLITAN
DEVELOPMENT AUTHORITY
MADRAS 600 008

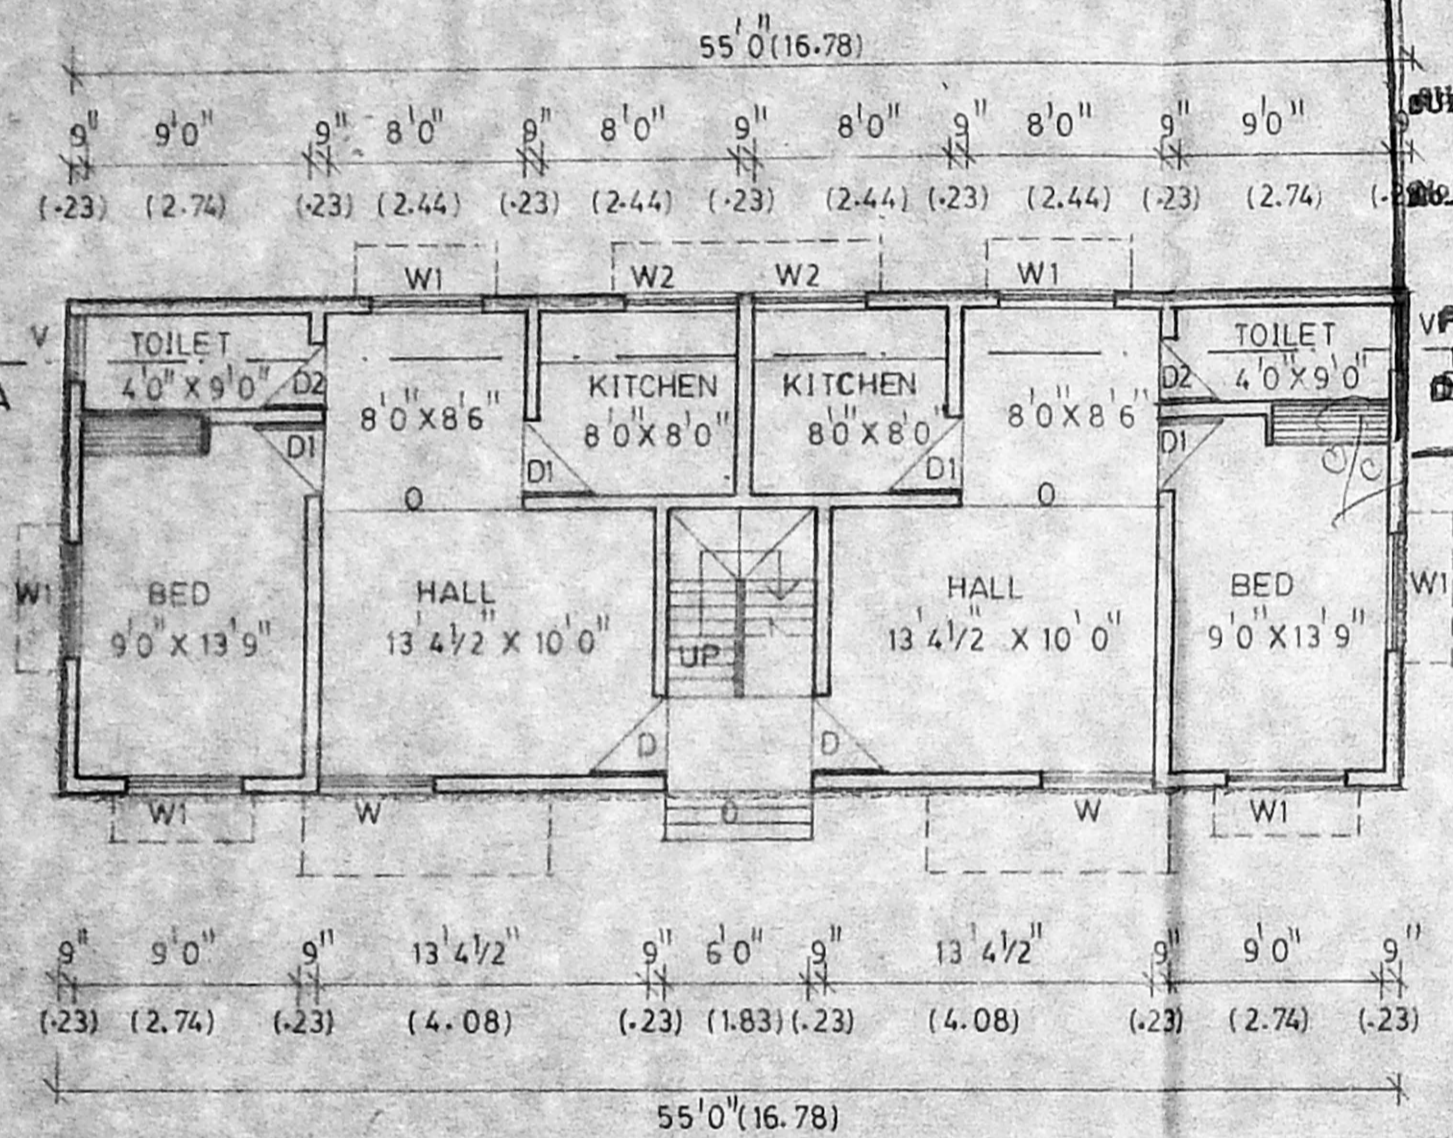

GROUND FLOOR PLAN

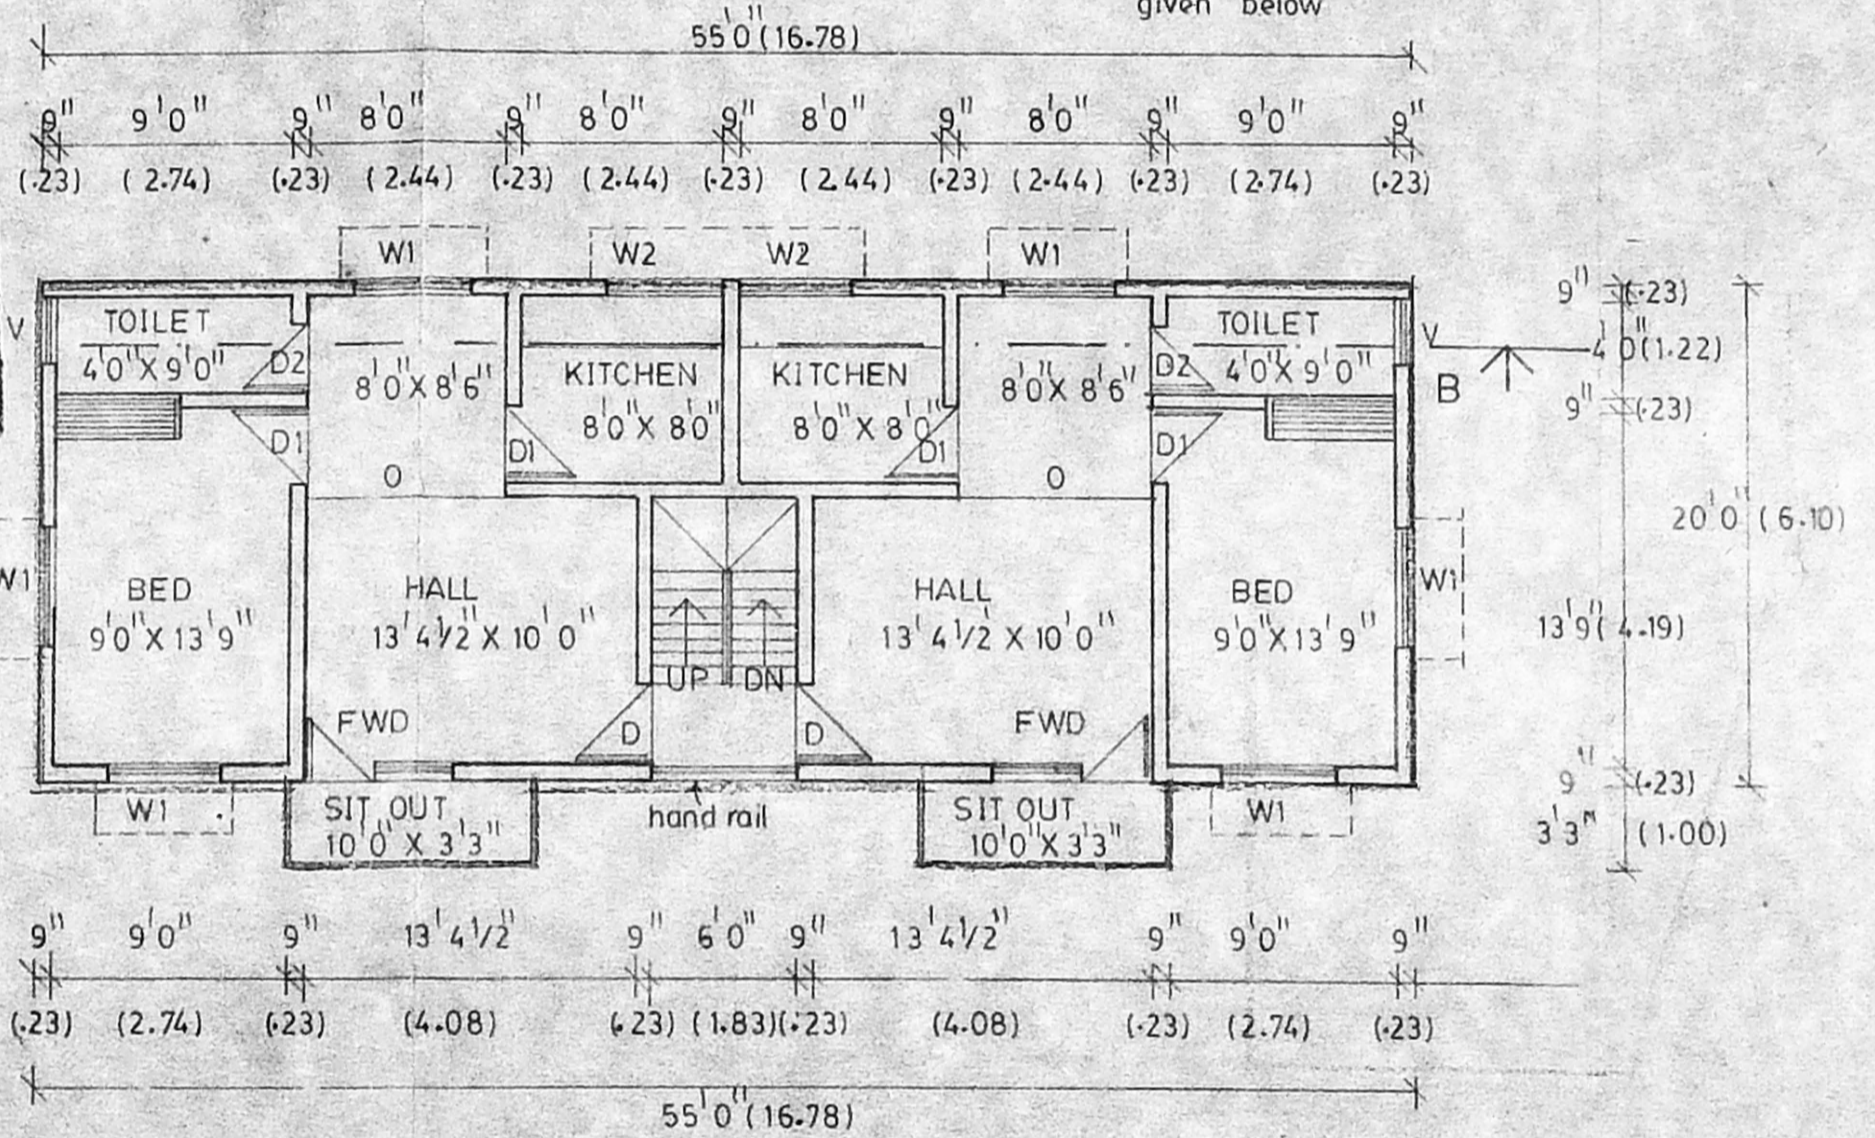

FIRST FLOOR PLAN

MMDA APPROVED NO : PPD/L.O. NO:61/94.
DATED : 9-6-94.
BOUNDARY : b.
PROPOSAL'S : r.
ROAD : g.
EXISTING ROAD : y.

JOINERIES DETAILS


D	DOOR	3'3" X 7'0"	(1.00 X 2.14)
D1	DOOR	3'0" X 7'0"	(0.91 X 2.14)
D2	DOOR	2'6" X 7'0"	(0.76 X 2.14)
W	WINDOW	4'6" X 6'0"	(1.37 X 1.83)
W1	WINDOW	4'6" X 4'6"	(1.37 X 1.37)
W2	WINDOW	4'6" X 3'6"	(1.37 X 1.06)
V	VENTILATOR	2'6" X 3'0"	(0.76 X 0.91)
FWD	FRENCH WINDOW WITH DOOR	6'0" X 7'0"	(1.83 X 2.14)

AREA CALCULATION DETAILS


PLOT EXTENT	2651 SFT. (246.54 SQM).
GROUND FLOOR PLINTH AREA	1100 SFT. (102.30 SQM).
FIRST FLOOR PLINTH AREA	1165 SFT. (108.35 SQM).
VACANT SPACE	1551 SFT. (144.24 SQM).

NOTE
all measurements within brackets are in metre.
waste water from kitchen is to be used garden purpose only.


PROPOSED CONSTRUCTION OF
RESIDENTIAL FLATS FOR THE CINE
TECHNICIANS ASSOCIATION OF SOUTH
INDIA, AT PLOT NO: 8, IN S.NO:550 OF
MANGADU VILLAGE, SRIPERUMBUDUR
TALUK, CHENGAI M.G.R DISTRICT.
SCALE : 1:100.

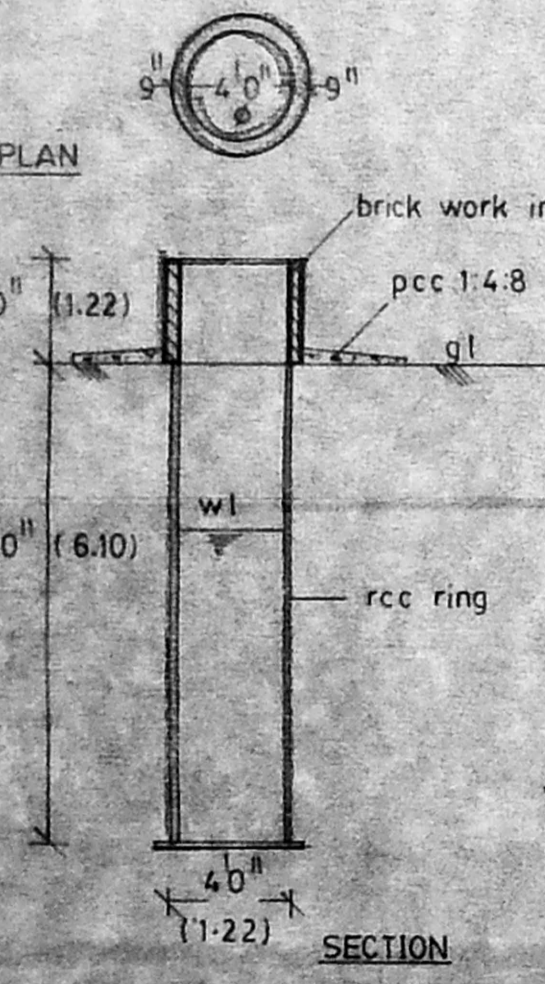


WELL DETAILS

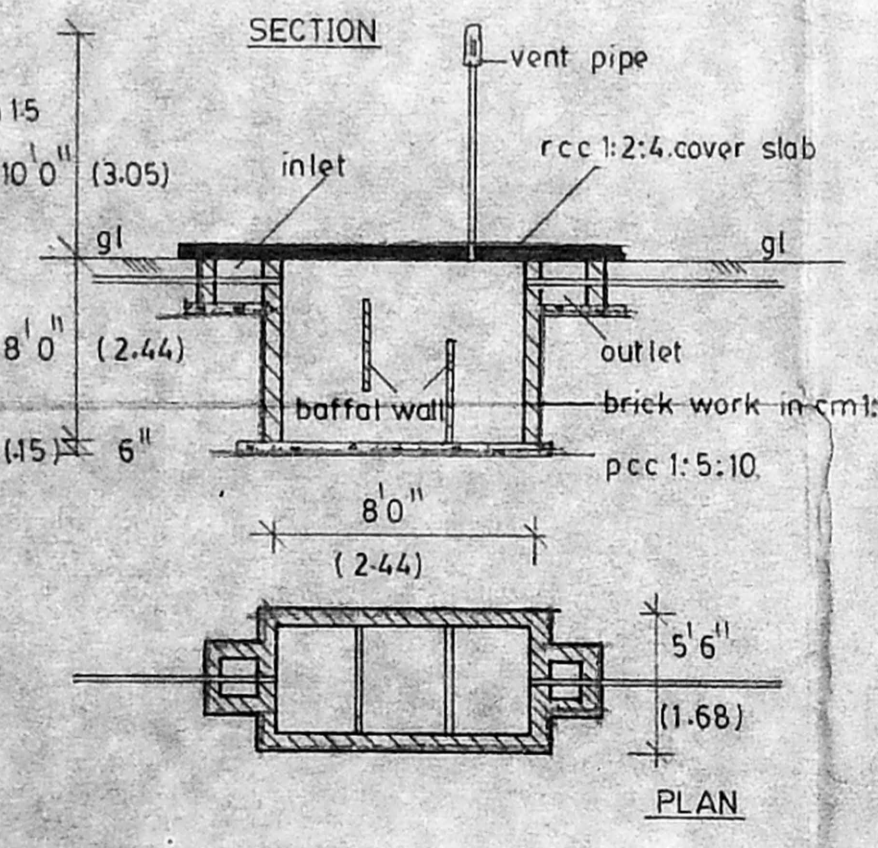


SEPTIC TANK DETAILS

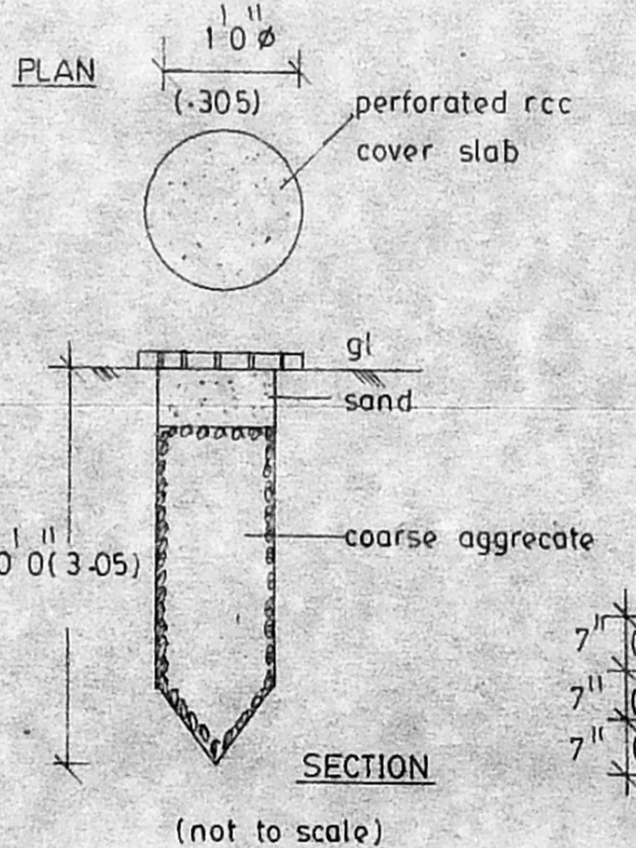

RAIN WATER PERCOLATION
PIT DETAILS

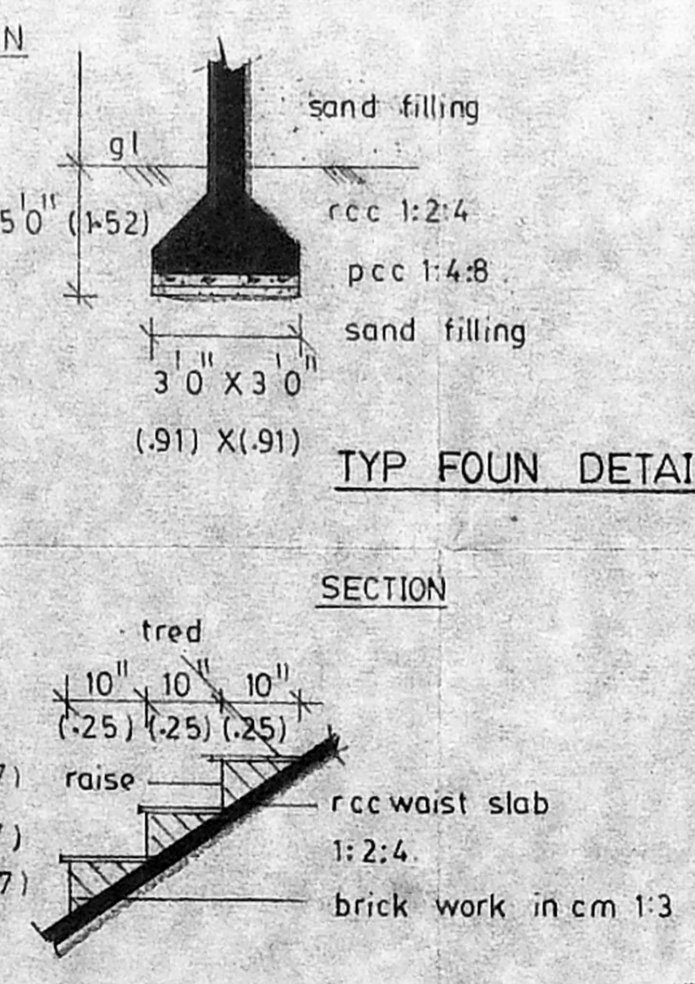

STAIRCASE DETAILS

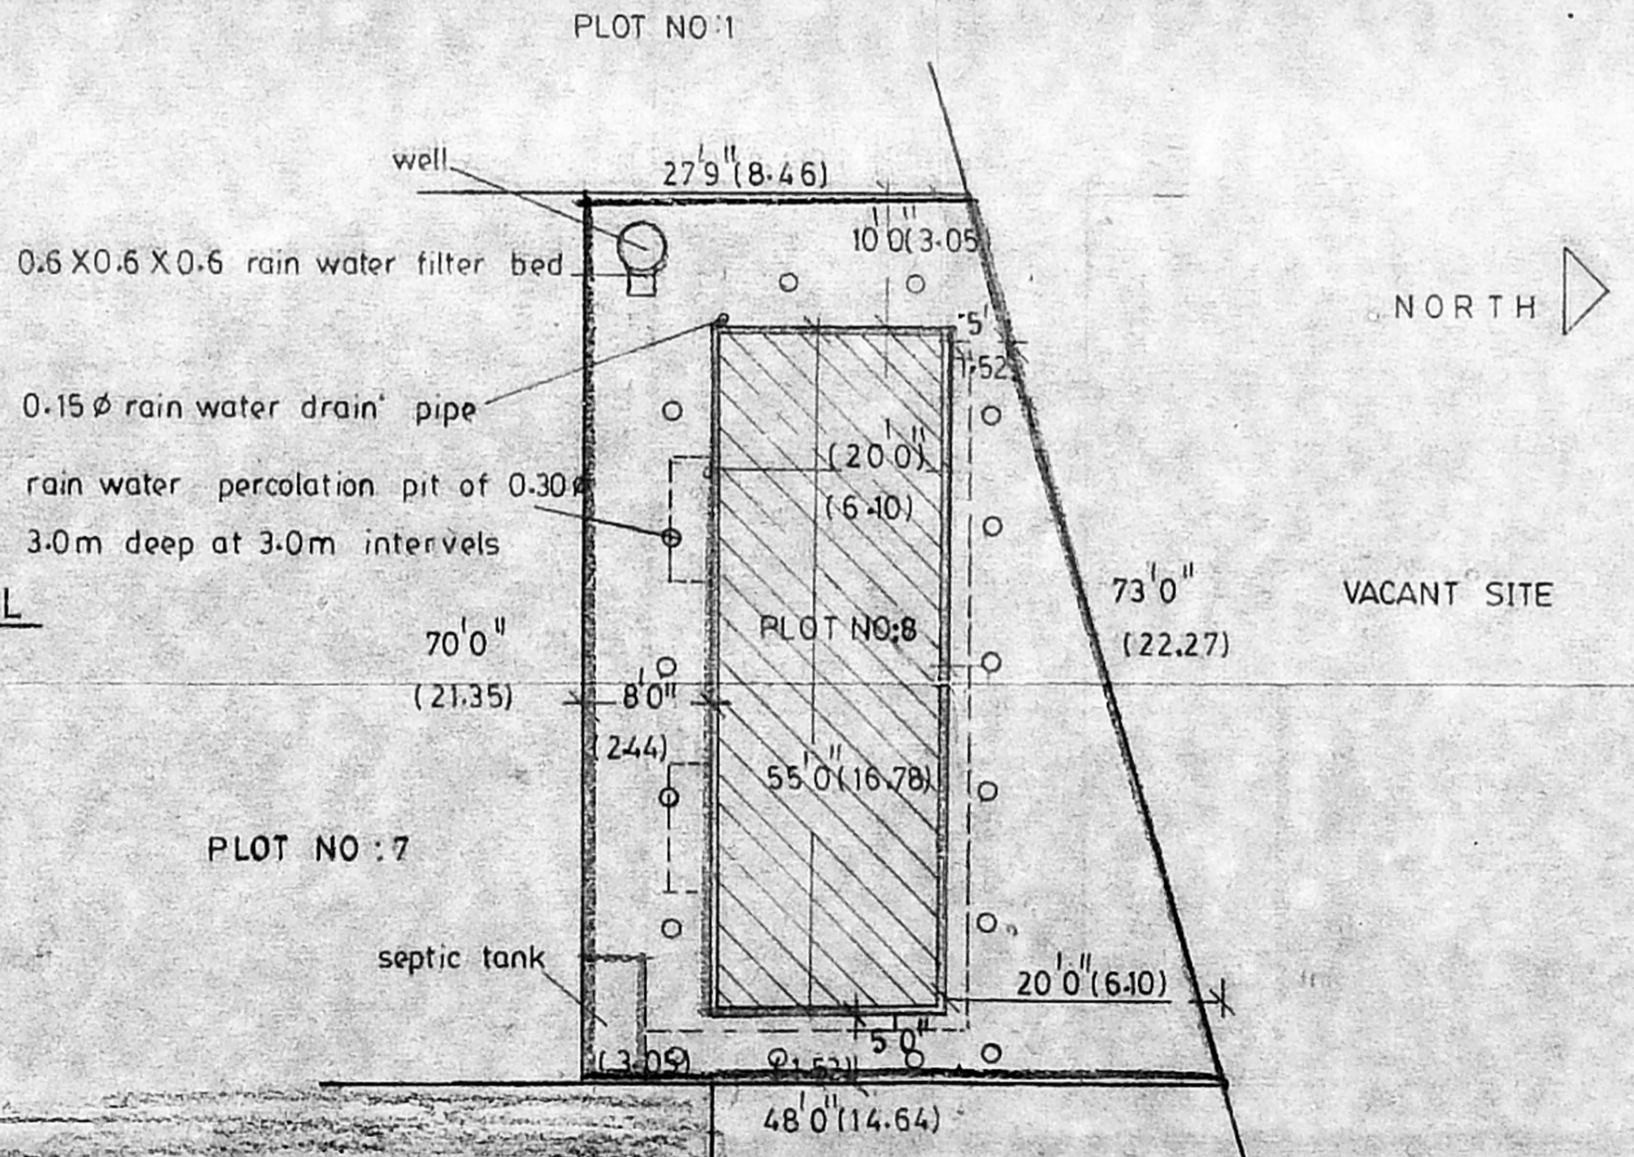

SITE PLAN
SCALE : 1:200.

A. VELU
Licensed Surveyor
CORPORATION OF MADRAS NO. 150
29, Muttappan Street,
PERAMBUR, MADRAS-11,
(Near: Perambur Market)
licensed surveyor

For CINE TECHNICIANS ASSOCIATION
OF SOUTH INDIA
President
applicant