




FRONT ELEVATION

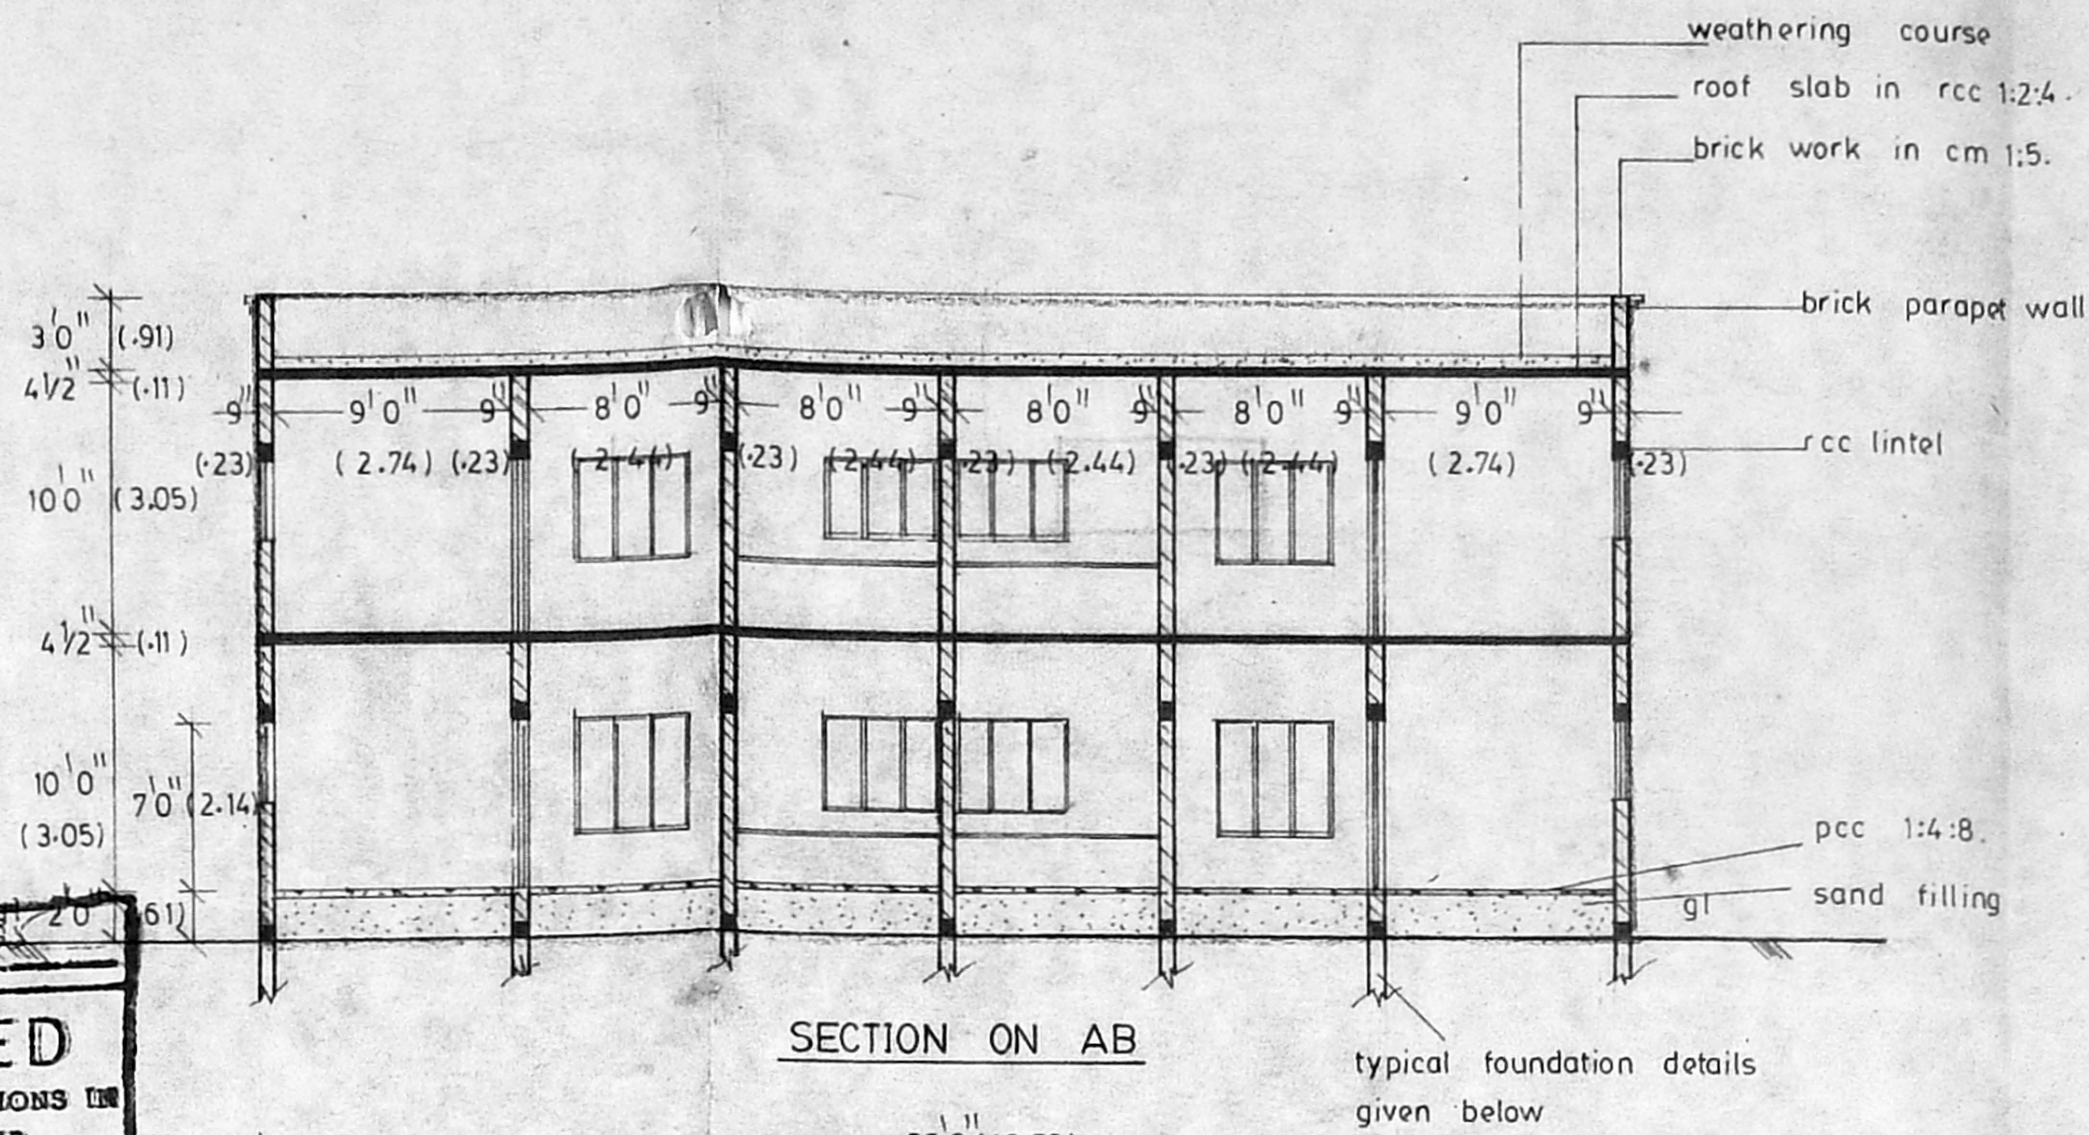


SECTION ON AB

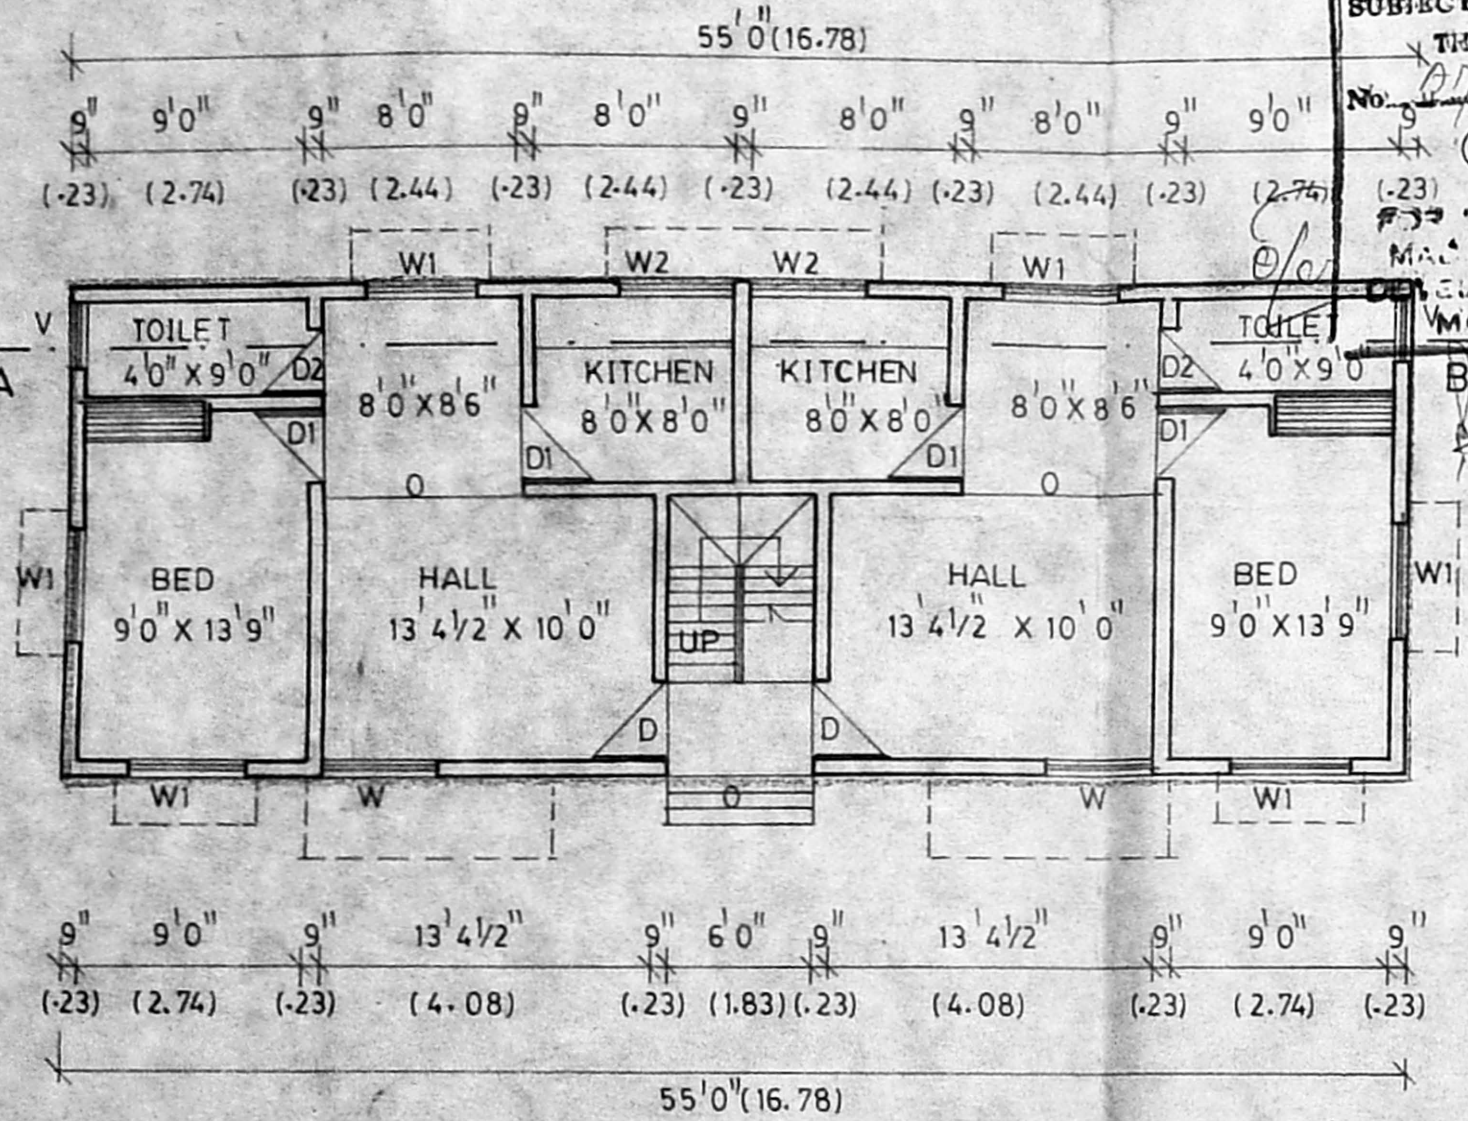

GROUND FLOOR PLAN

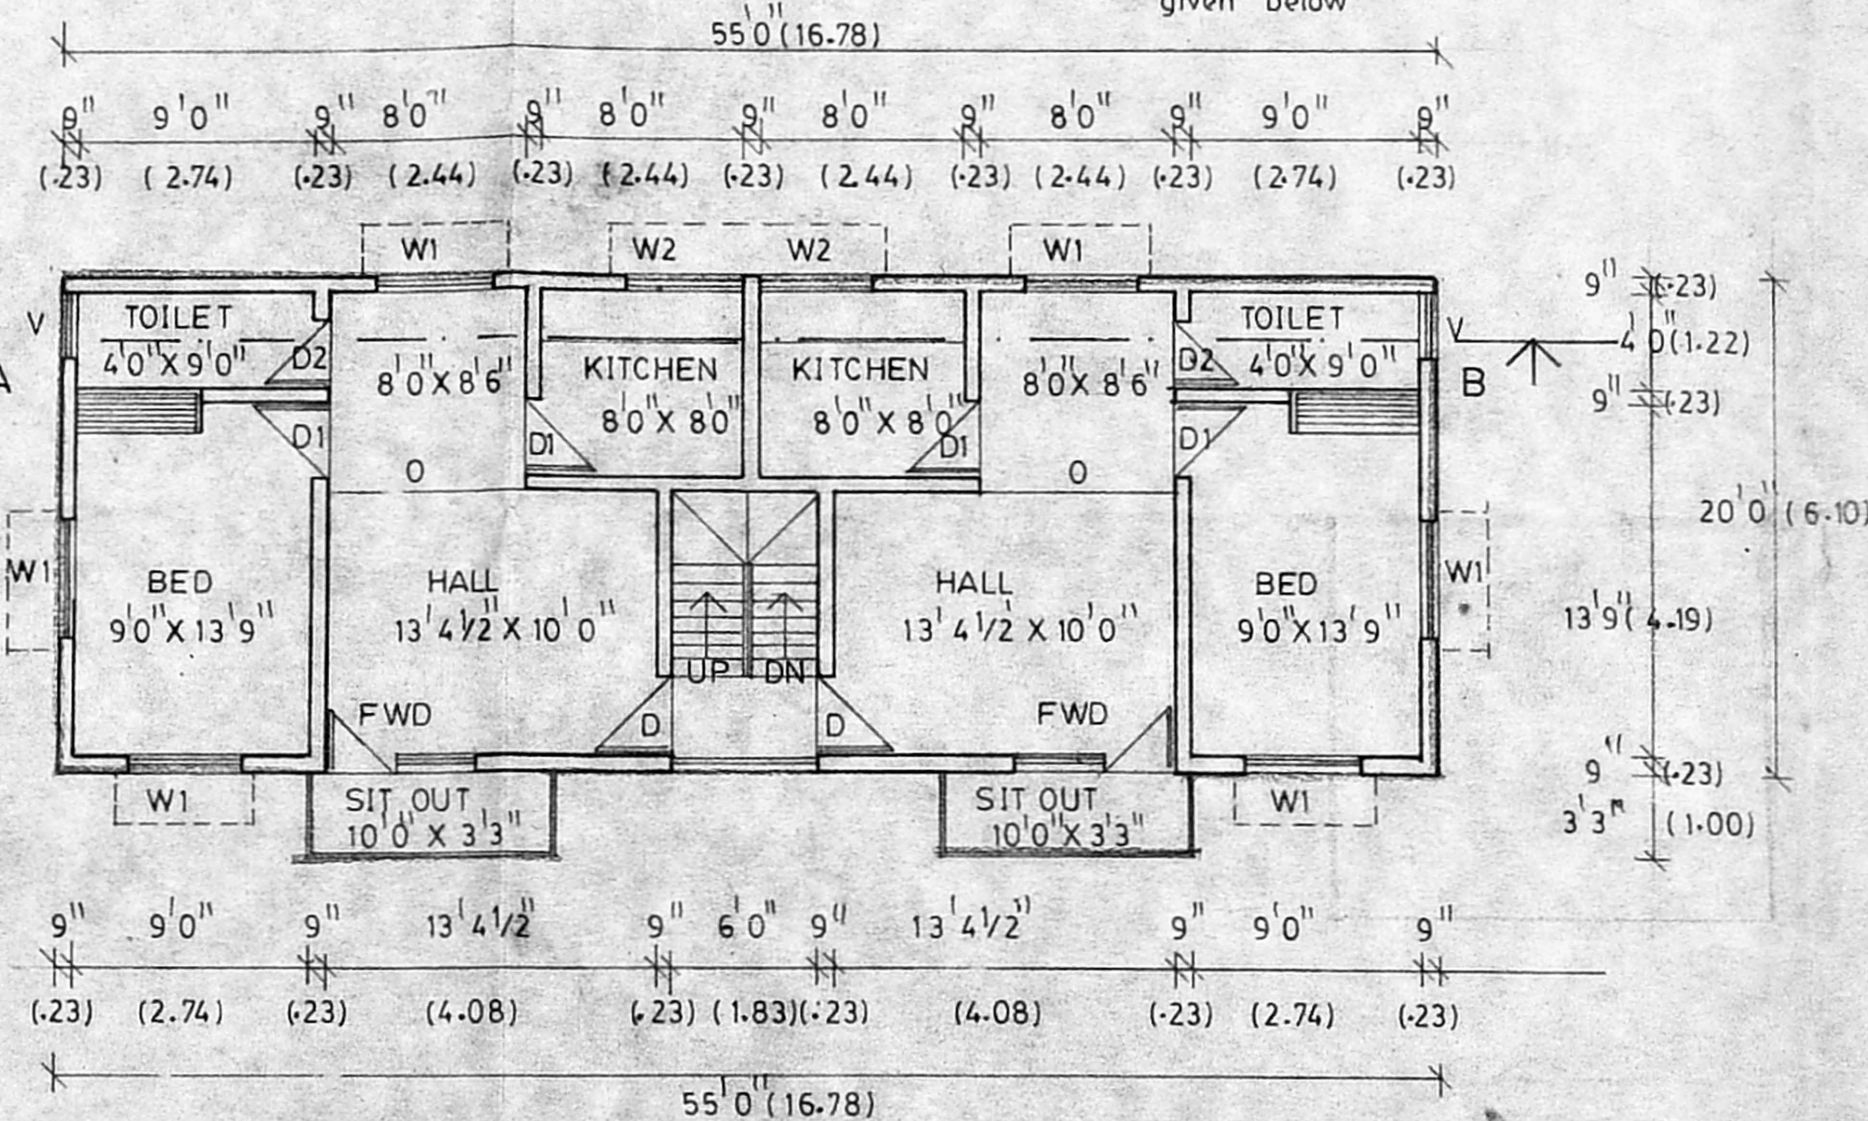

FIRST FLOOR PLAN

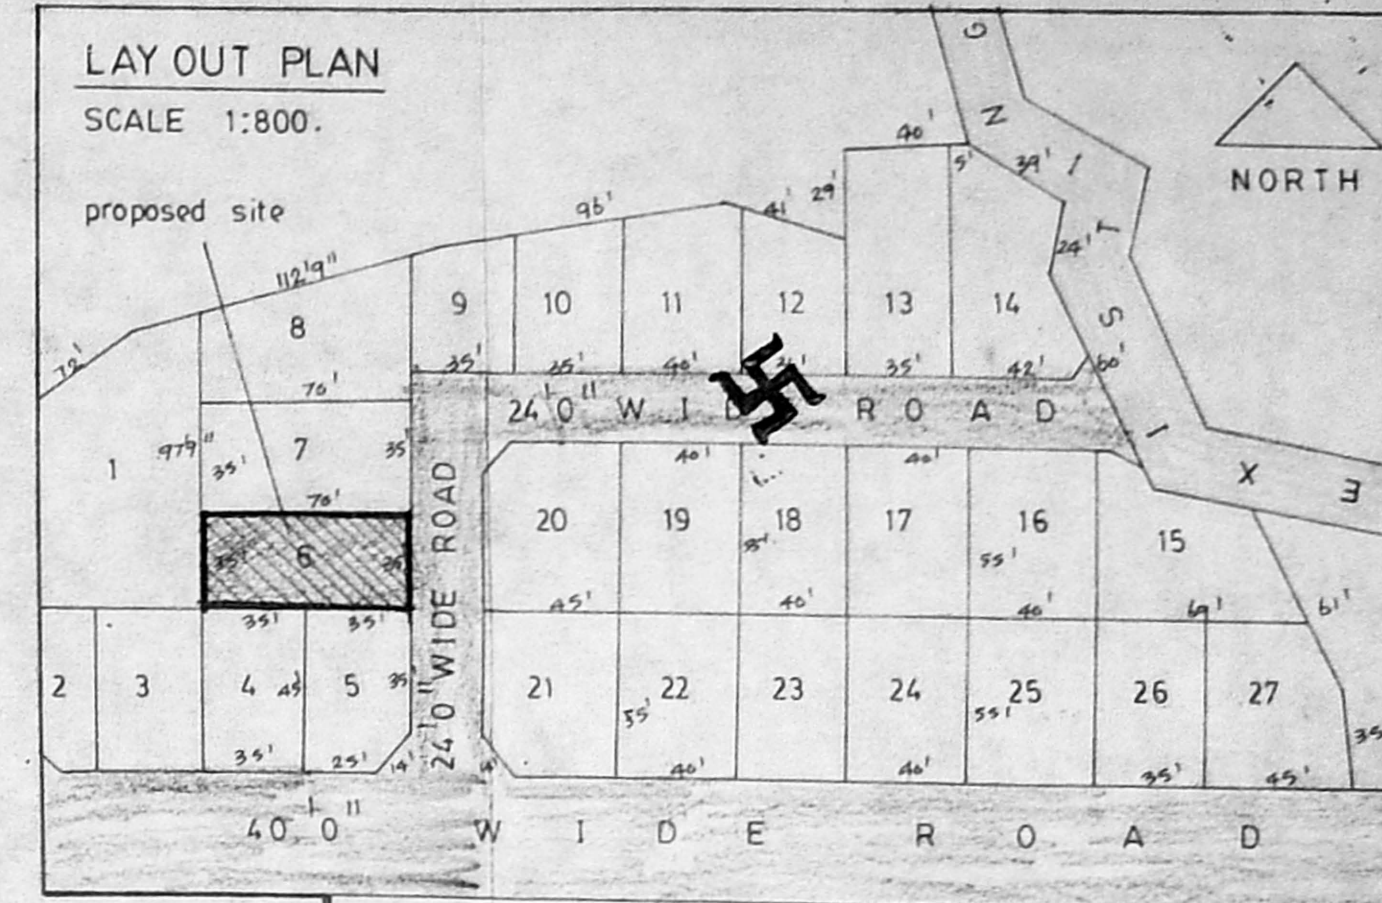

LAY OUT PLAN
SCALE 1:800.

APPROVED
SUBJECT TO THE CONDITIONS IN THIS OFFICE LETTER.
No. 23418/95
7/11/95
MEMBER SECRETARY
MADRAS METROPOLITAN
DEVELOPMENT AUTHORITY
MADRAS

MMDA APPROVED NO : PPD/L.O. NO:61/94.
DATED : 9-6-94.
BOUNDARY b.
PROPOSAL'S r. *R.P. Senthil*
ROAD g. *A/14752/95*
EXISTING ROAD y. *14/8/95*

JOINERIES DETAILS


D	DOOR	3'3" X 7'0"	(1.00 X 2.14)
D1	DOOR	3'0" X 7'0"	(0.91 X 2.14)
D2	DOOR	2'6" X 7'0"	(0.76 X 2.14)
W	WINDOW	4'6" X 6'0"	(1.37 X 1.83)
W1	WINDOW	4'6" X 4'6"	(1.37 X 1.37)
W2	WINDOW	4'6" X 3'6"	(1.37 X 1.06)
V	VENTILATOR	2'6" X 3'0"	(0.76 X 0.91)
FWD	FRENCH WINDOW WITH DOOR	6'0" X 7'0"	(1.83 X 2.14)

AREA CALCULATION DETAILS


PLOT EXTENT	2450 SFT. (227.85 SQM).
GROUND FLOOR PLINTH AREA	1100 SFT. (102.30 SQM).
FIRST FLOOR PLINTH AREA	1165 SFT. (108.35 SQM).
VACANT SPACE	1350 SFT. (125.55 SQM).

NOTE
all measurements within brackets are in metre.
waste water from kitchen is to be used garden purpose only.


PROPOSED CONSTRUCTION OF RESIDENTIAL FLATS FOR THE CINE TECHNICIANS ASSOCIATION OF SOUTH INDIA, AT PLOT NO:6, IN S.NO:550 OF MANGADU VILLAGE, SRIPERUMBUDUR TALUK, CHENGAI M.G.R DISTRICT.
SCALE : 1:100.

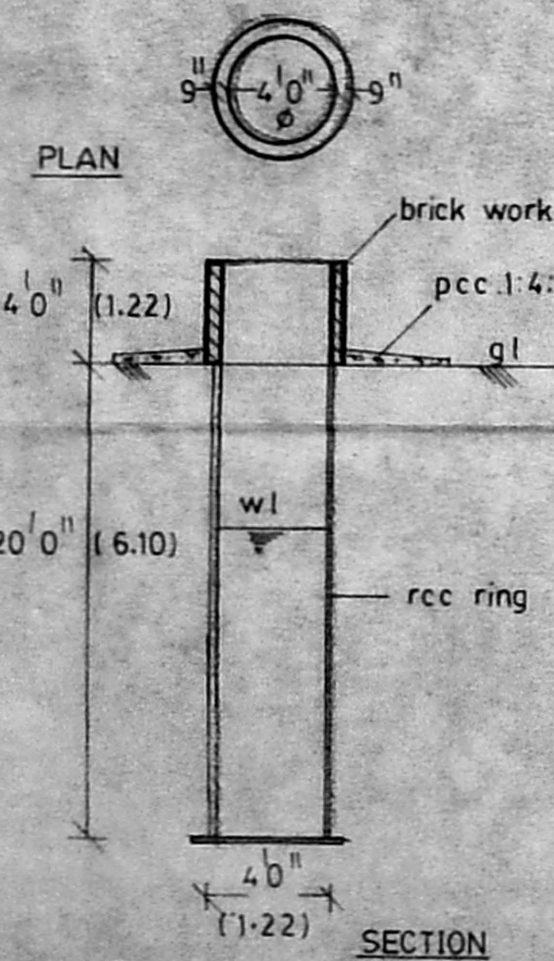


WELL DETAILS

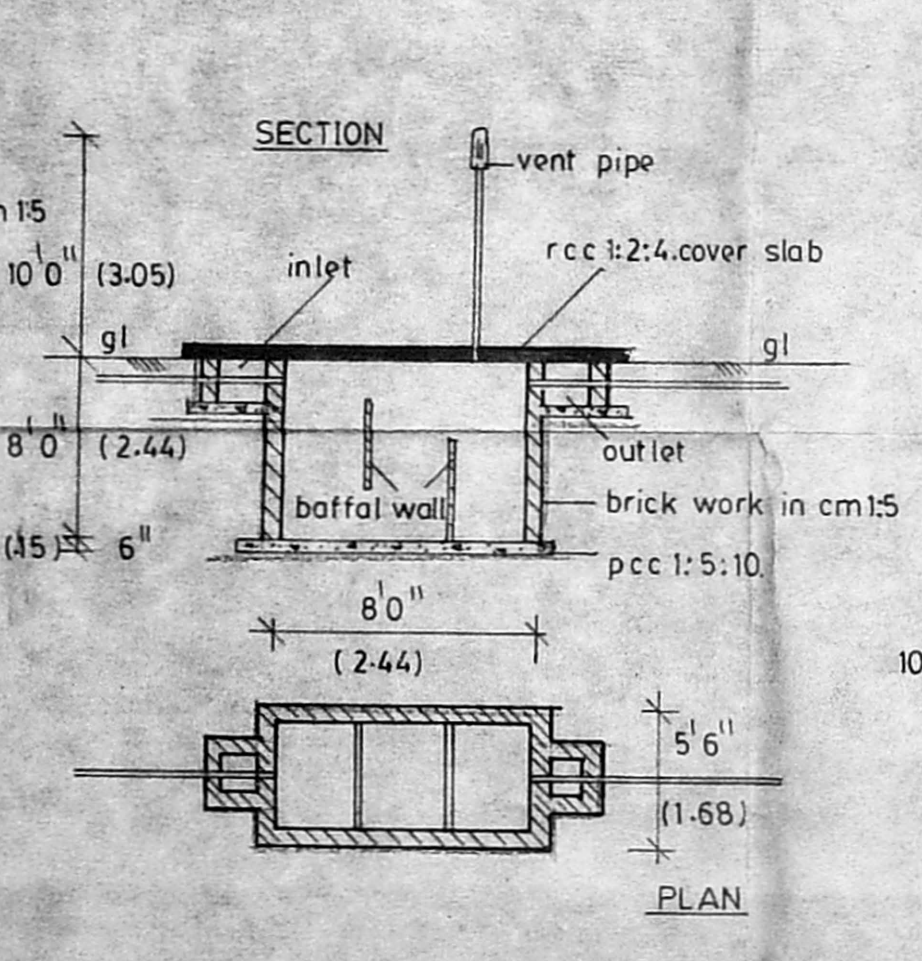


SEPTIC TANK DETAILS

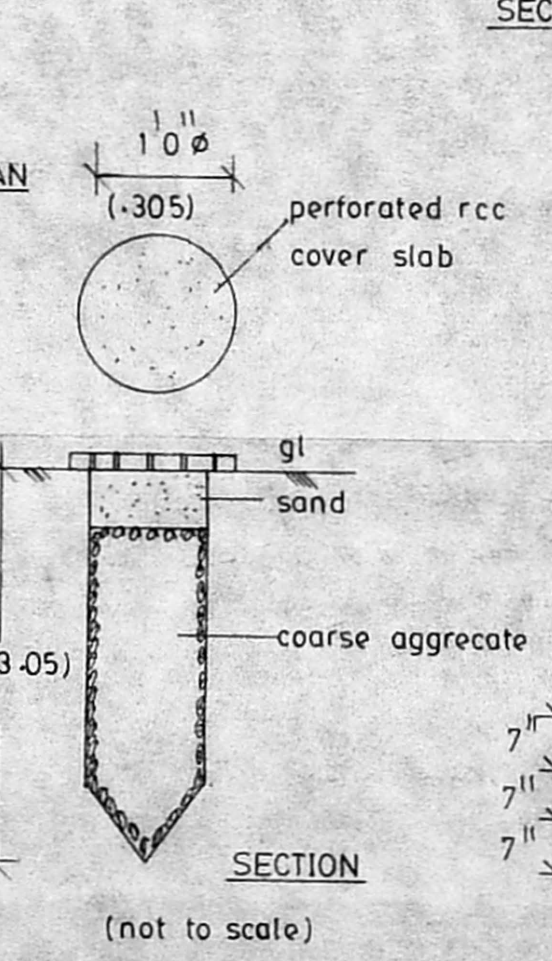

RAIN WATER PERCOLATION PIT DETAILS

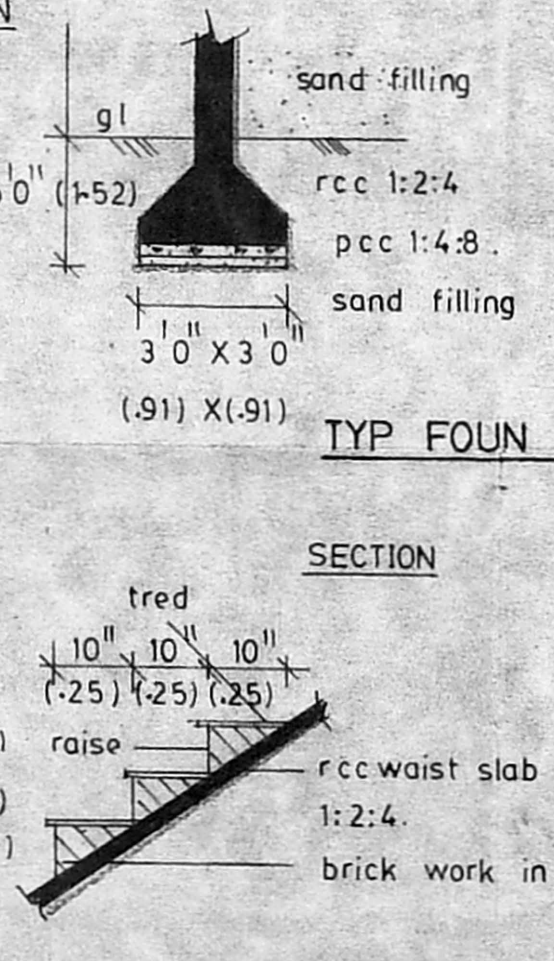

STAIRCASE DETAILS

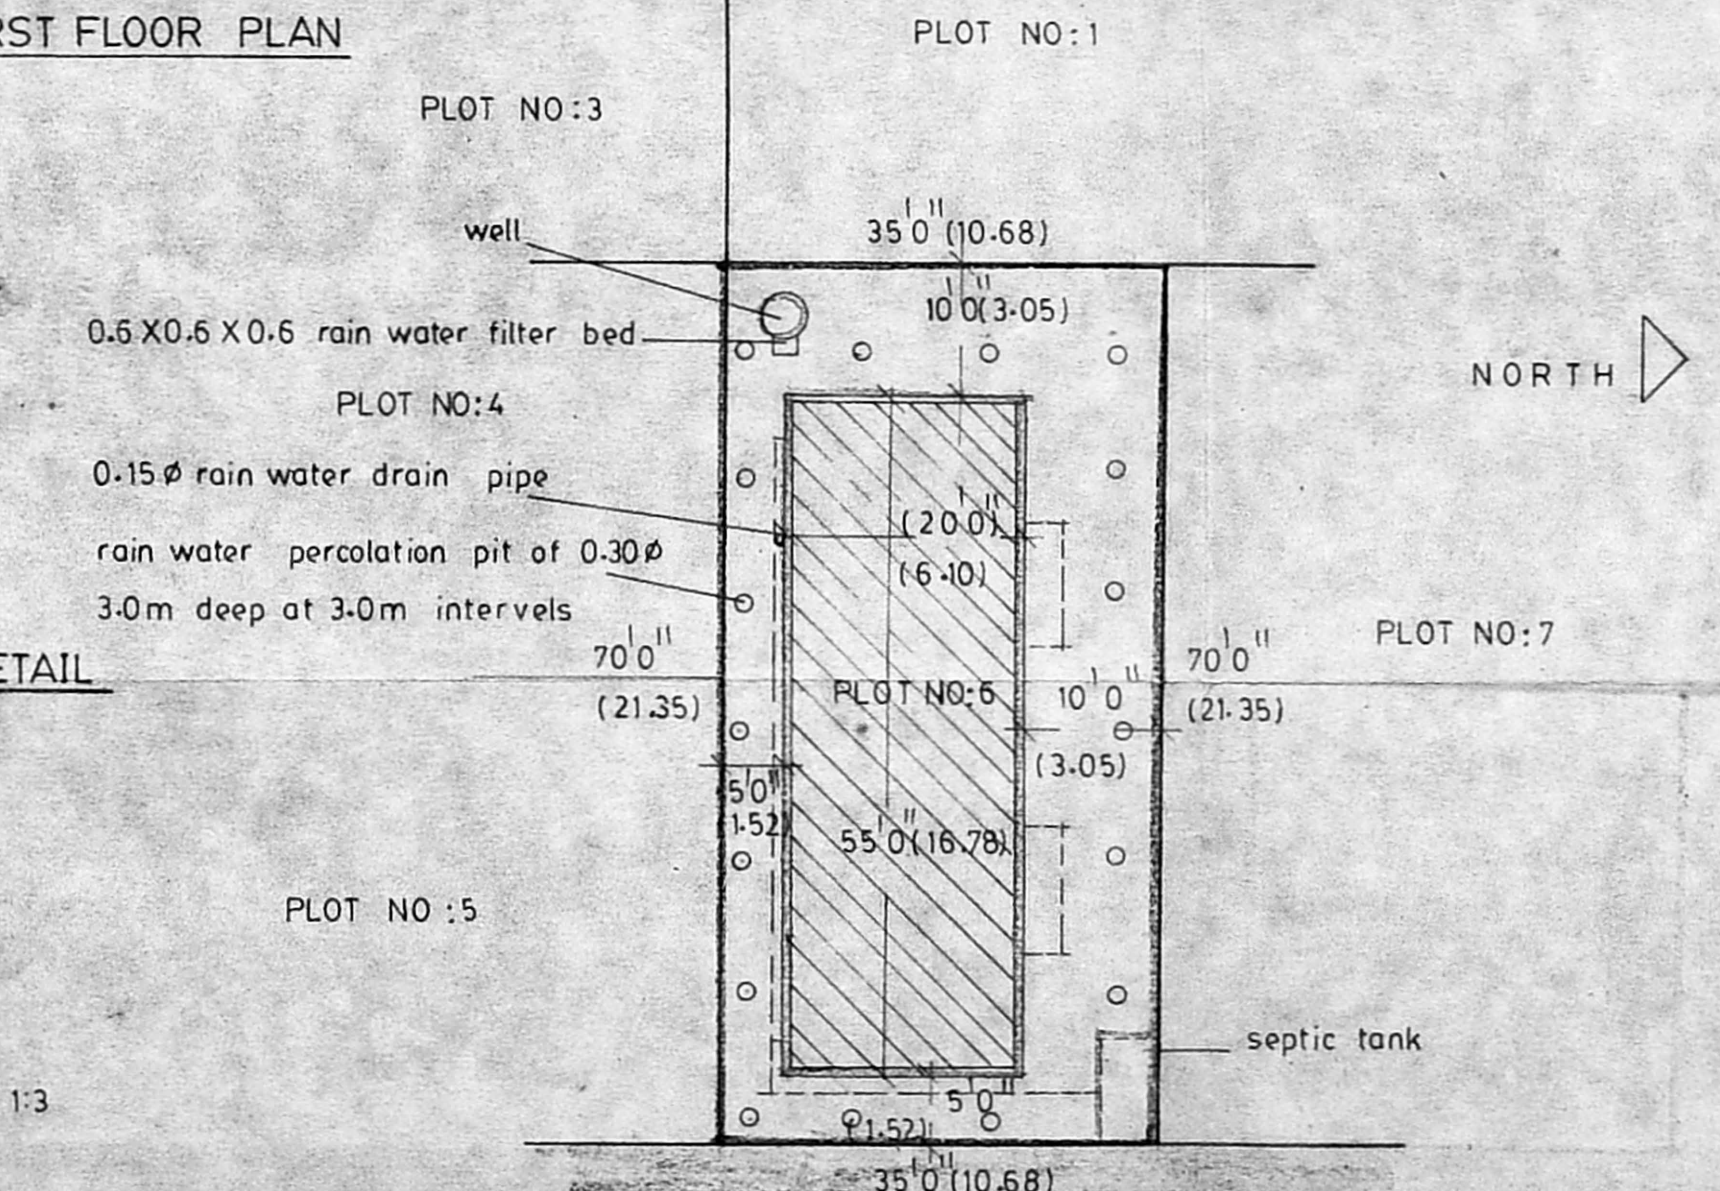

SITE PLAN
SCALE : 1:200.

A. Velu
A. VELU
Licensed Surveyor
CORPORATION OF MADRAS NO- 150
28, Muniappan Street,
PERAMBUR, MADRAS-11,
(Near, Perambur Market)
licensed surveyor

For CINE TECHNICIANS ASSOCIATION OF SOUTH INDIA
[Signature]
President
applicant