



FRONT ELEVATION

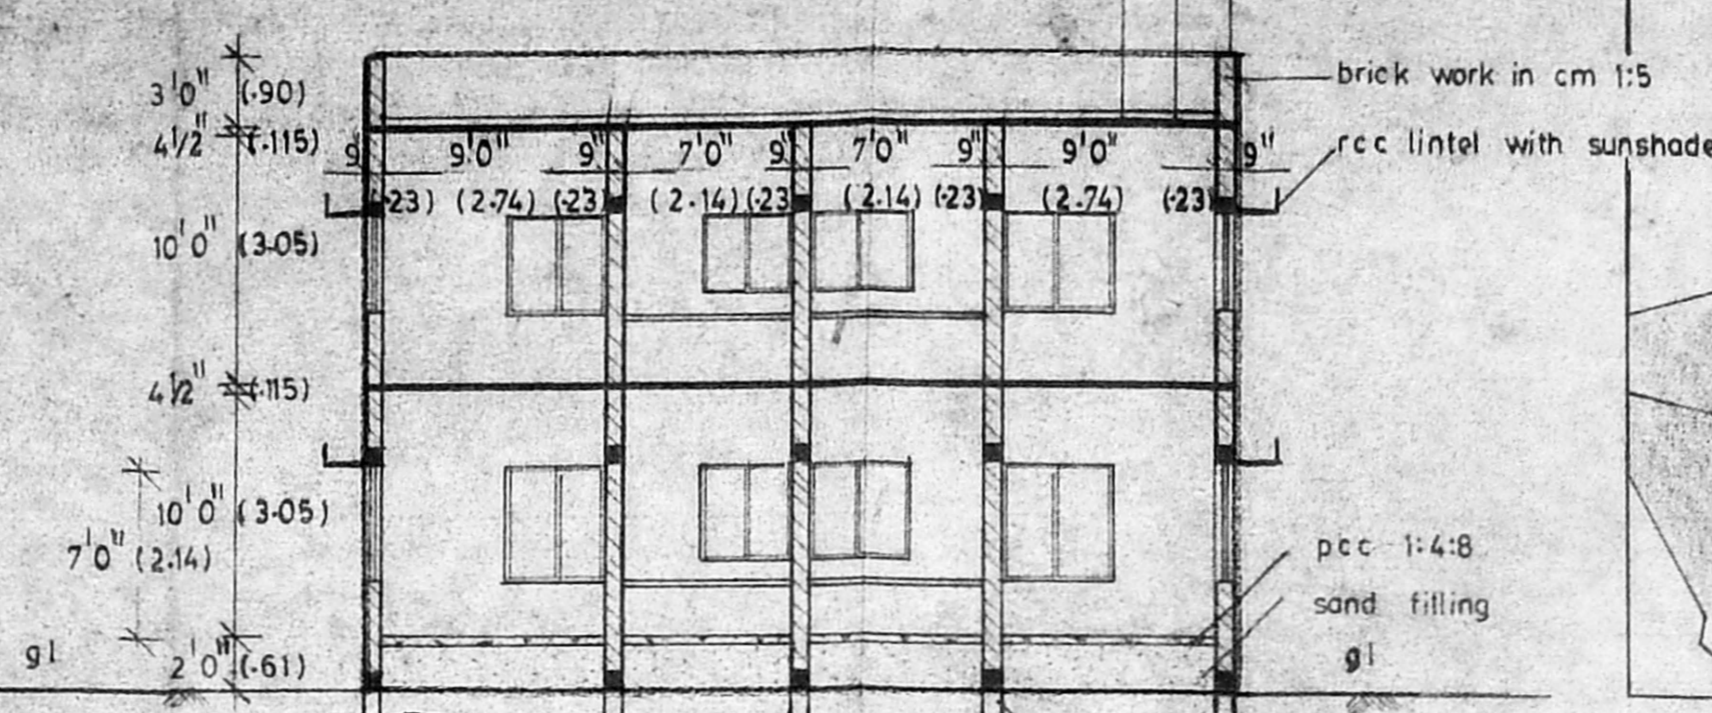


SECTION ON AB
typical foundation details given below

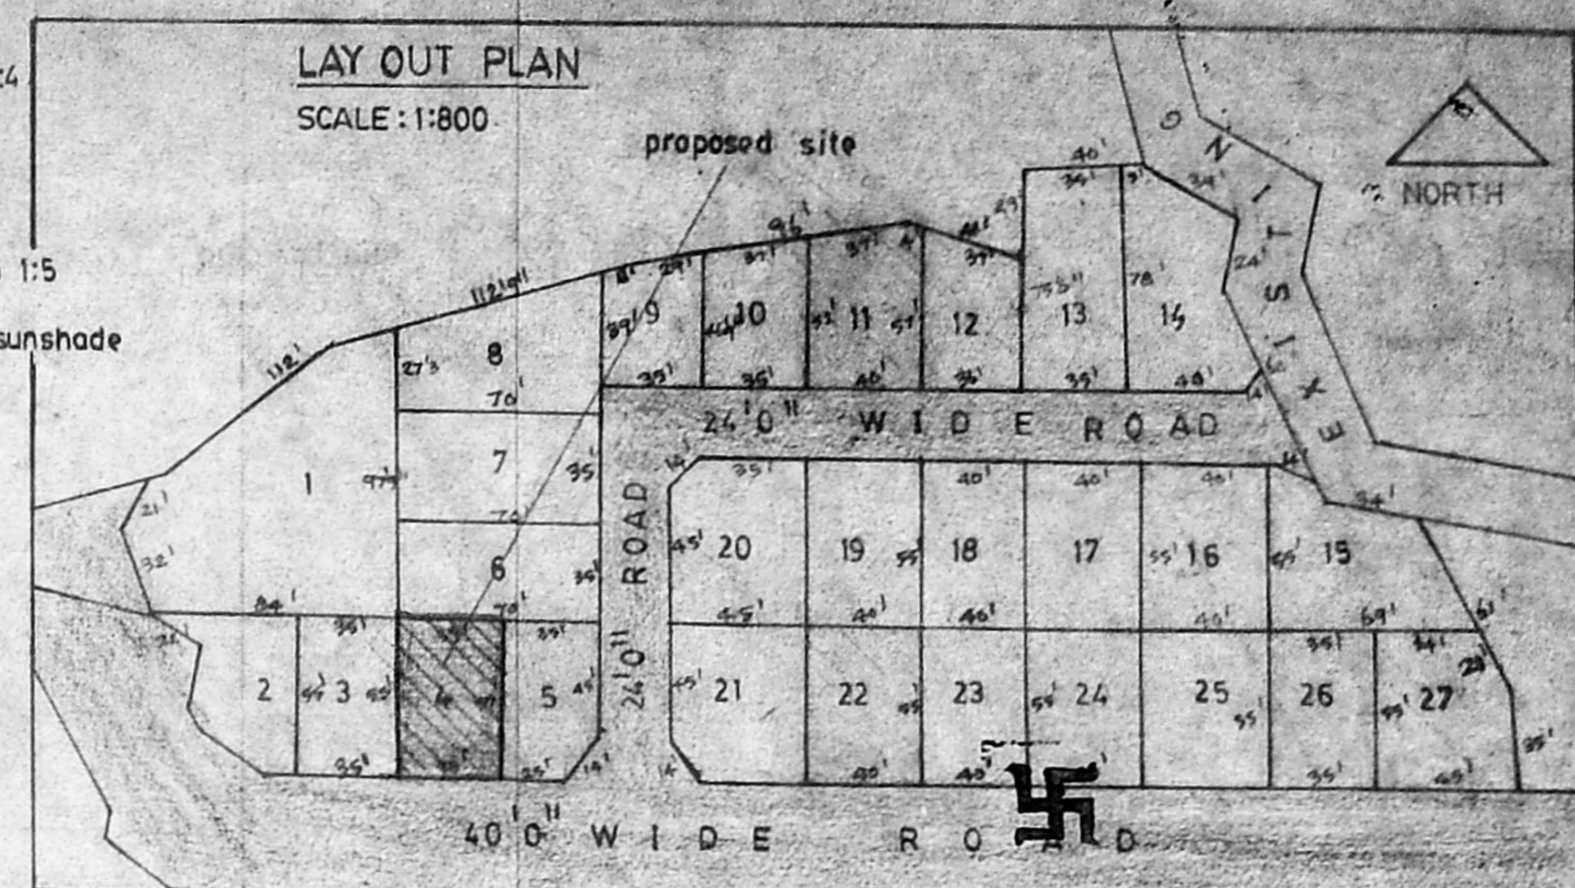


LAY OUT PLAN
SCALE: 1:800

A/19292/672/95
Planning Permit No.
APPROVED
SUBJECT TO THE CONDITIONS IN THIS OFFICE ORDER.
M/23479/95 20-10-95
FOR MEMBER SECRETARY
MADRAS METROPOLITAN
DEVELOPMENT AUTHORITY
MADRAS - 600 009

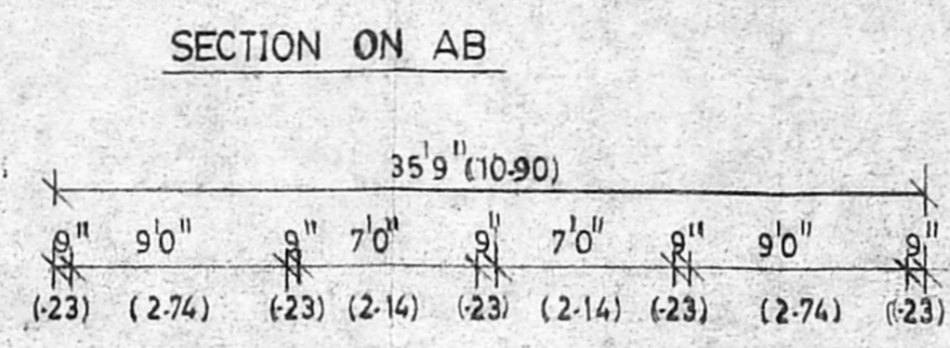

SECTION ON AB

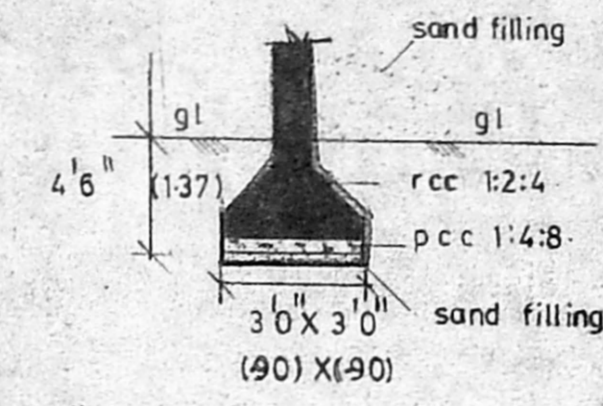

TYP FOUN DETAIL

MMDA APPROVED NO : PPD/LO NO: 61/94.
DATED : 9-6-94.
BOUNDARY b
PROPOSAL'S r
ROAD g
EXISTING ROAD y
R. P. Srinivas
A/19292/95


JOINERIES DETAILS

D DOOR	3'3" x 7'0" (1.00 X 2.14)
D1 DOOR	3'0" x 7'0" (0.91 X 2.14)
D2 DOOR	2'6" x 7'0" (0.76 X 2.14)
W WINDOW	4'0" x 6'0" (1.22 X 1.83)
W1 WINDOW	4'6" x 4'6" (1.37 X 1.37)
W2 WINDOW	4'0" x 3'6" (1.22 X 1.06)
W3 WINDOW	2'6" x 4'6" (0.76 X 1.37)
V VENTILATOR	2'6" x 3'0" (0.76 X 0.90)
FWD FRENCH WINDOW WITH DOOR	6'0" x 7'0" (1.83 X 2.14)


AREA CALCULATION DETAILS

PLOT EXTENT	1925 SFT (179.00 SQM)
GROUND FLOOR PLINTH AREA	831 SFT (77.28 SQM)
FIRST FLOOR PLINTH AREA	896 SFT (83.33 SQM)
VACANT SPACE	1094 SFT (101.74 SQM)


NOTE
all measurements within brackets are in metre.
waste water from kitchen is to be used garden purpose only.

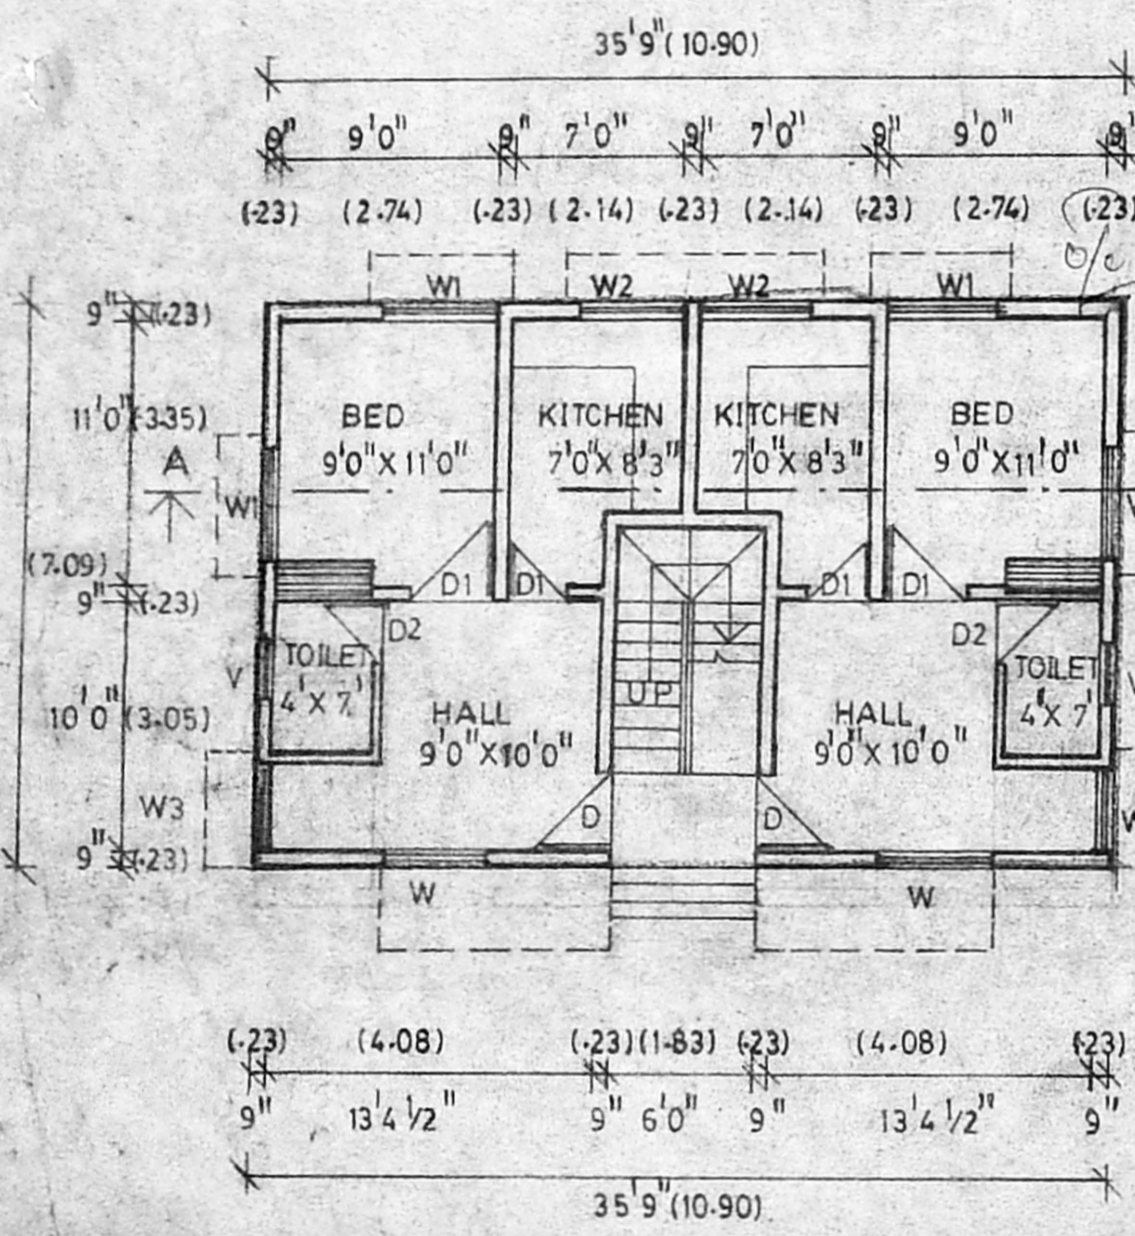


GROUND FLOOR PLAN

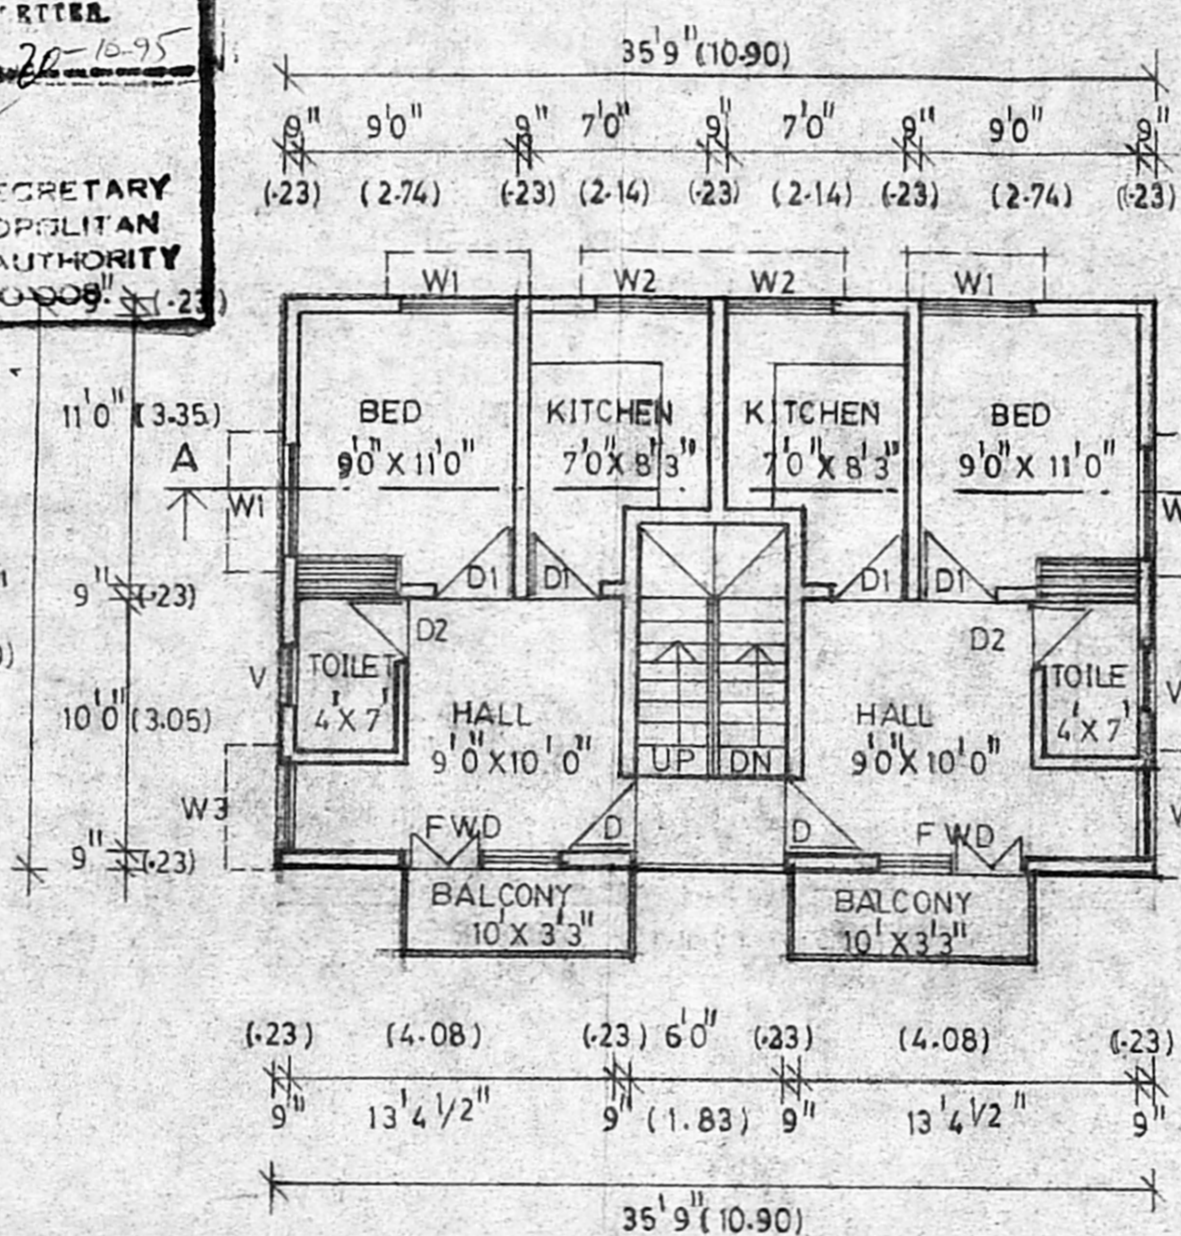


FIRST FLOOR PLAN

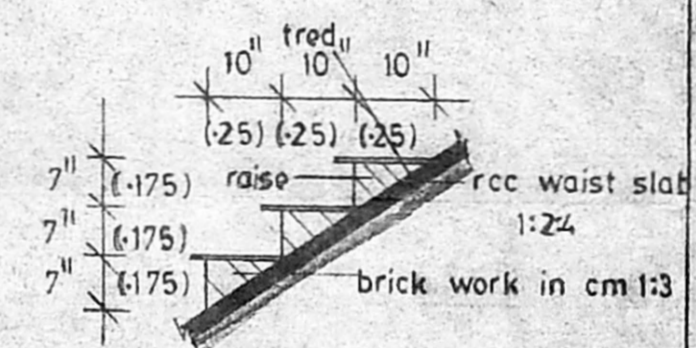


STAIRCASE DETAILS

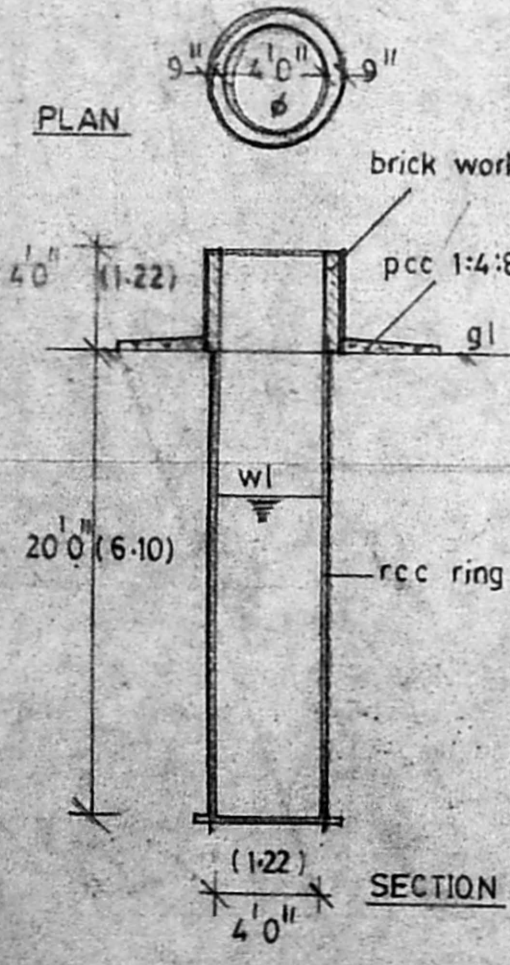


WELL DETAILS

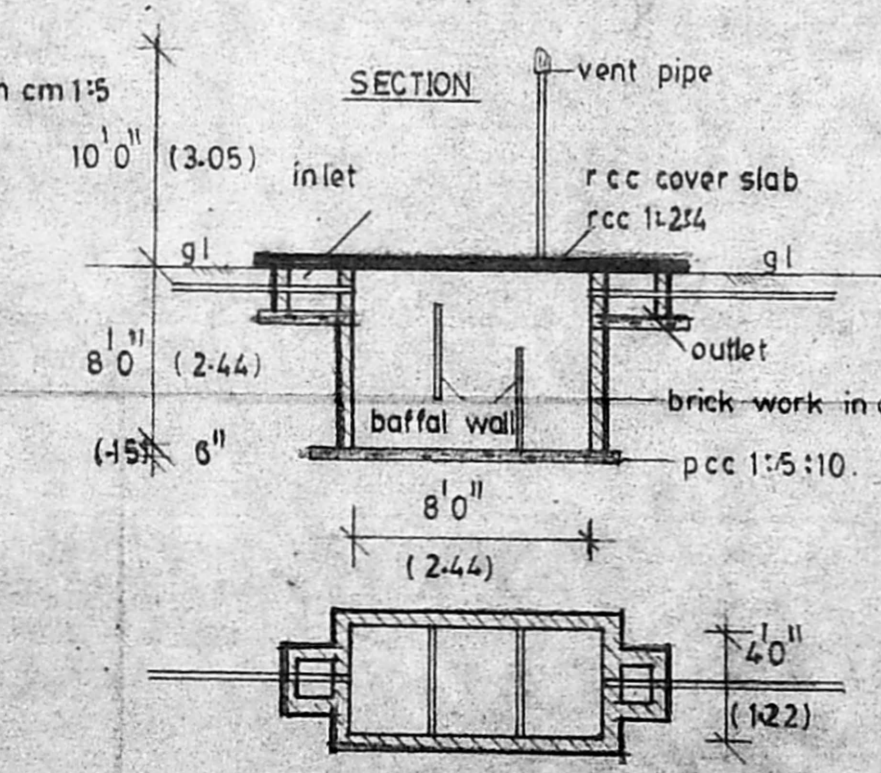

SEPTIC TANK DETAILS

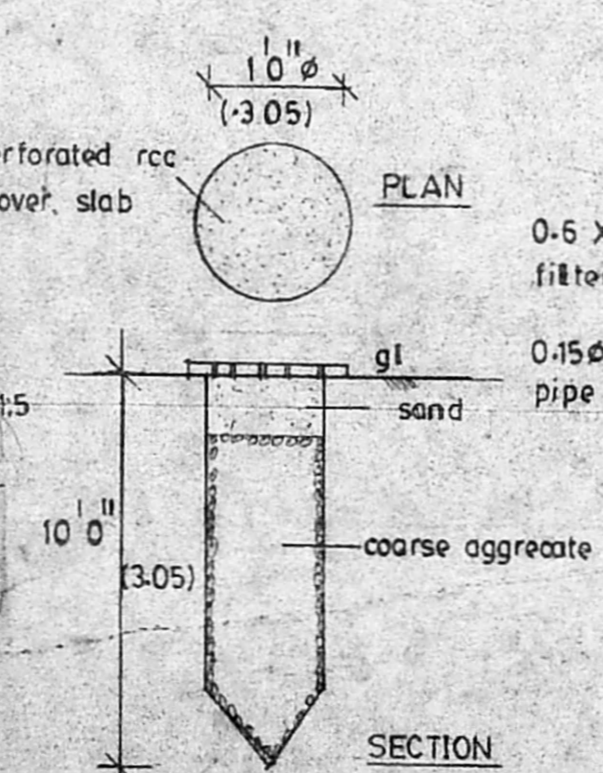

RAIN WATER PERCOLATION PIT DETAILS

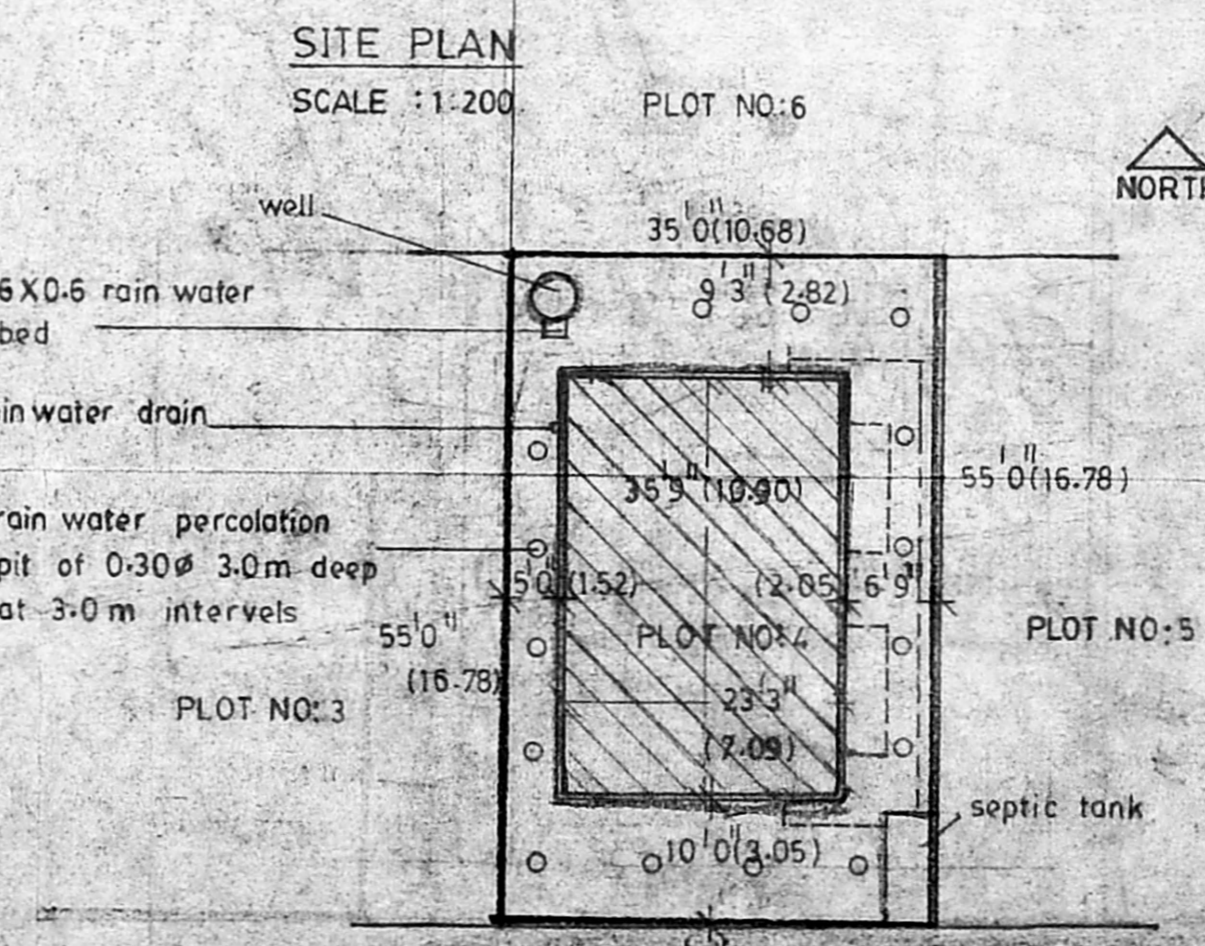

SITE PLAN
SCALE: 1:200

PROPOSED CONSTRUCTION OF
RESIDENTIAL FLATS FOR THE CINE
TECHNICIANS ASSOCIATION OF SOUTH
INDIA, AT PLOT NO: 4, IN S NO 550
OF MANGADU VILLAGE, SRIPERUM-
BUDUR TALUK, CHENGAI M.G.R
DISTRICT.
SCALE: 1:100.

A. VELU
Licensed Surveyor
CORPORATION OF MADRAS NO. 150
28, Muniappan Street,
PERAMBUR, MADRAS-11.
(Near: Perambur Market)
licensed surveyor
For CINE TECHNICIANS ASSOCIATION
OF SOUTH INDIA
President
applicant